
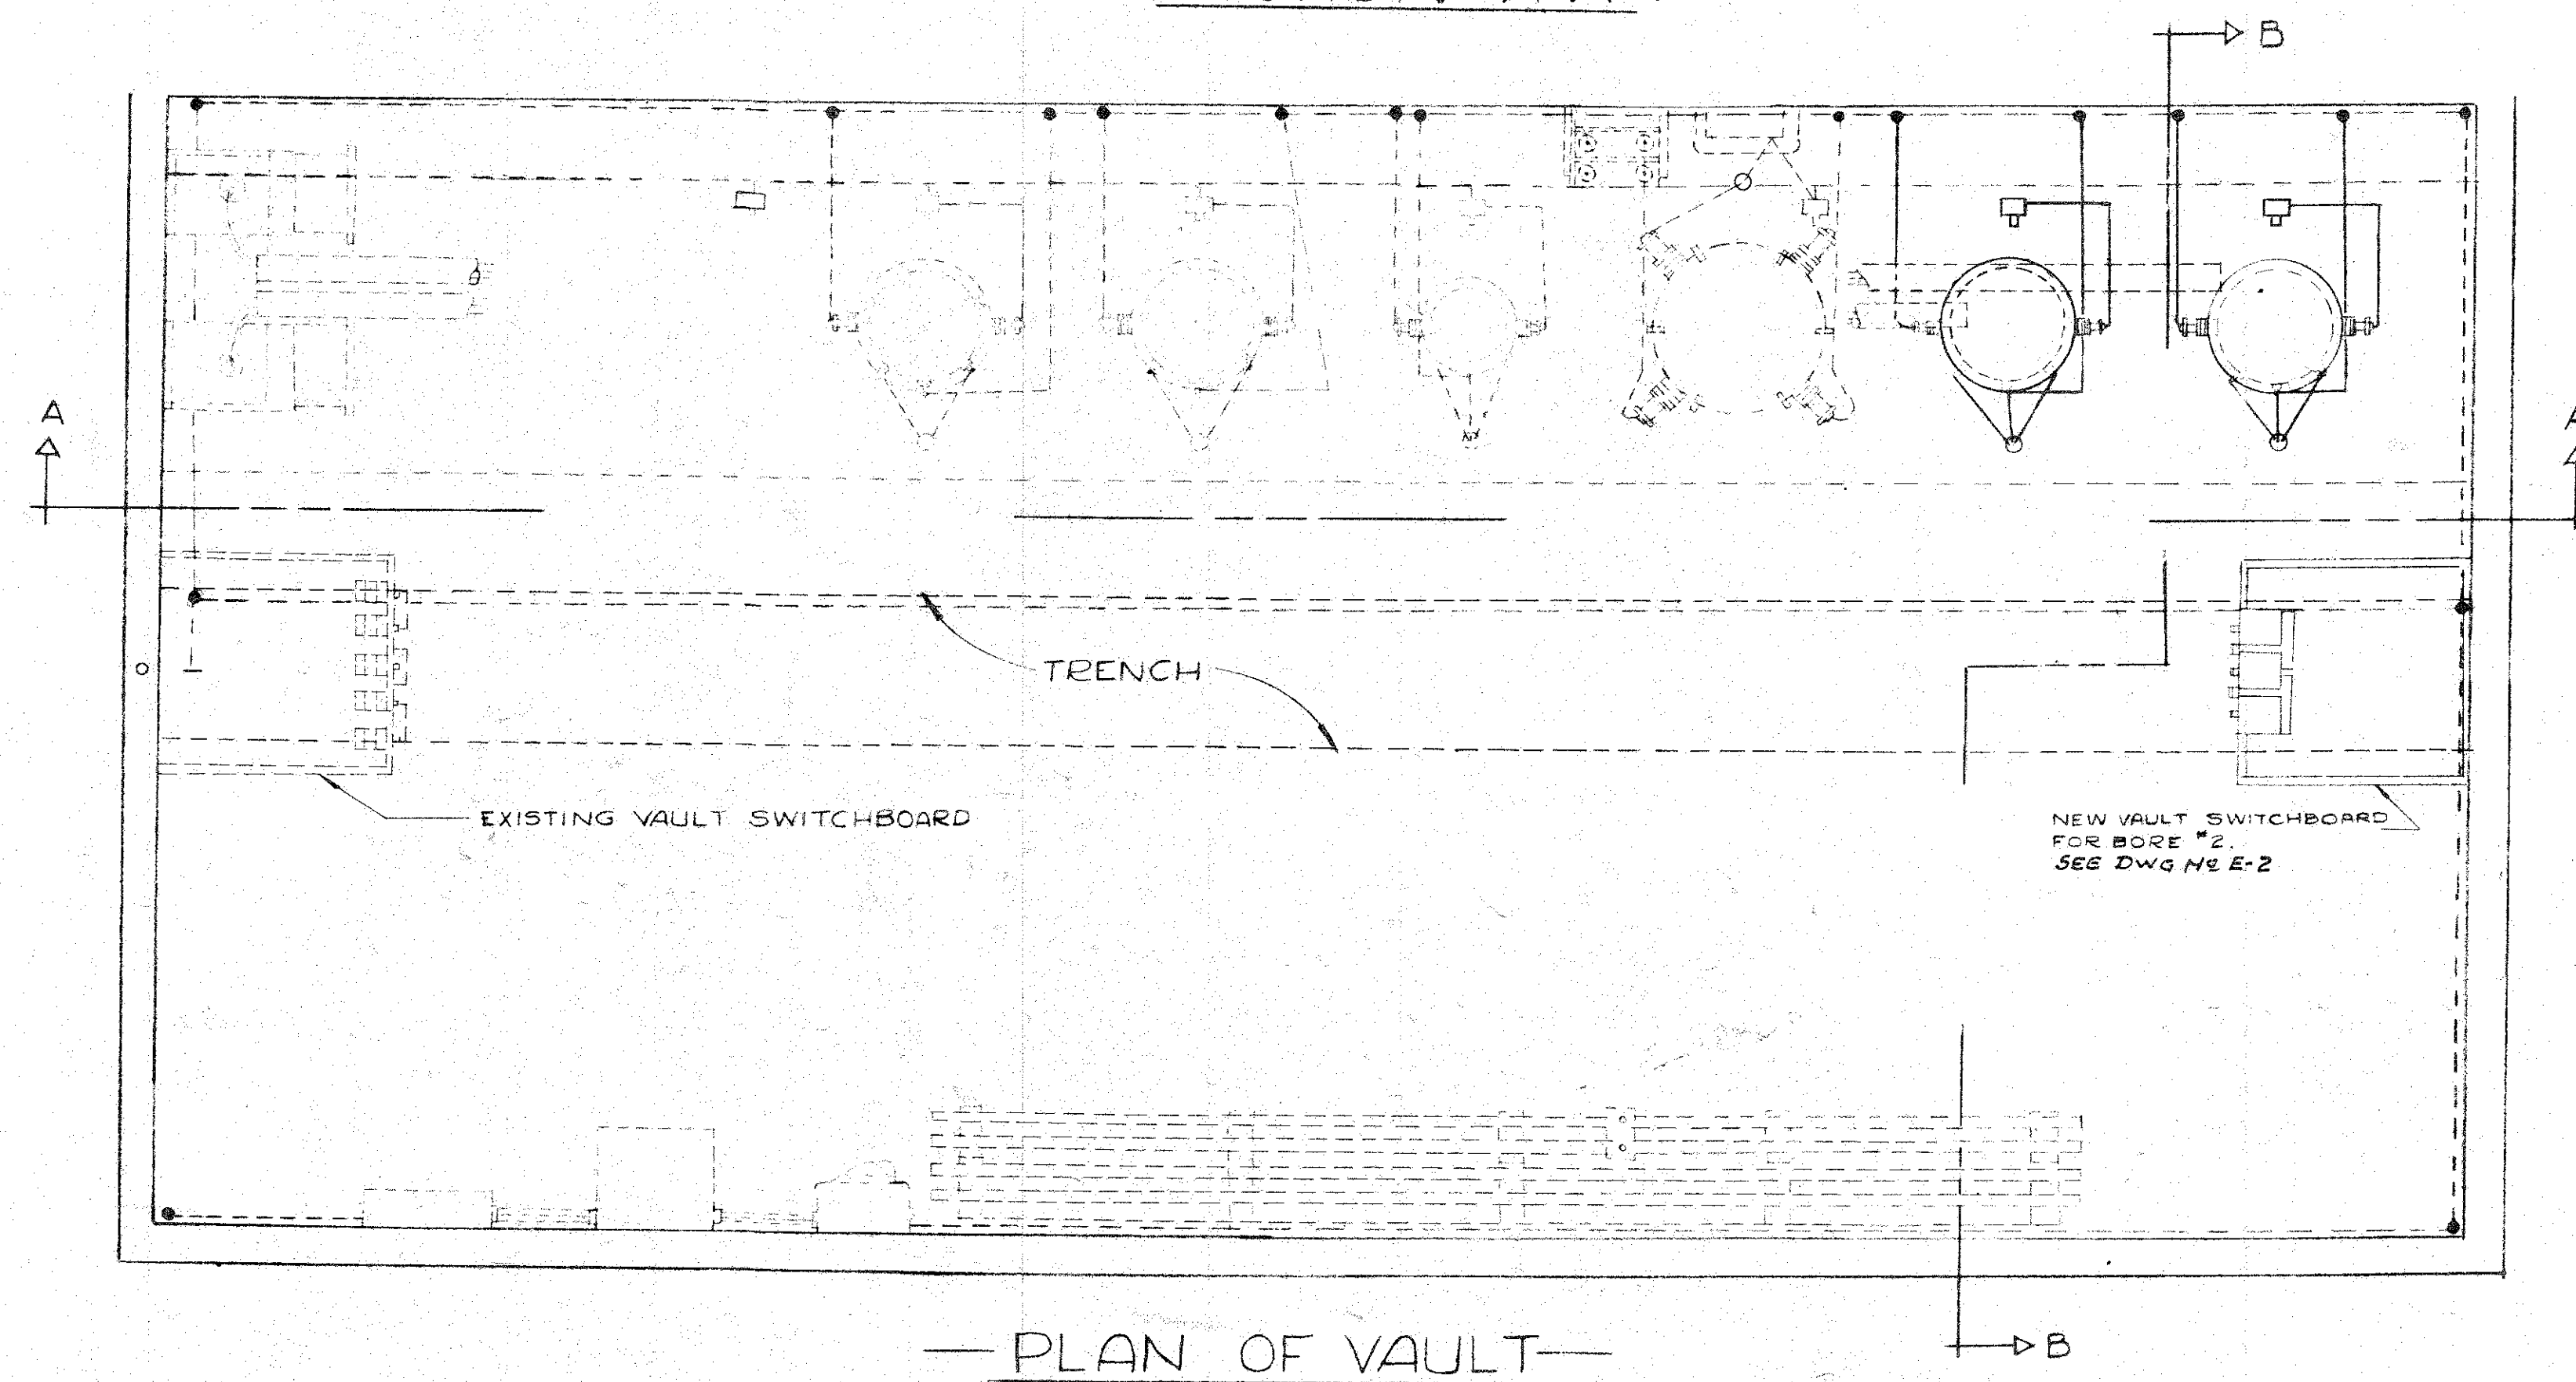
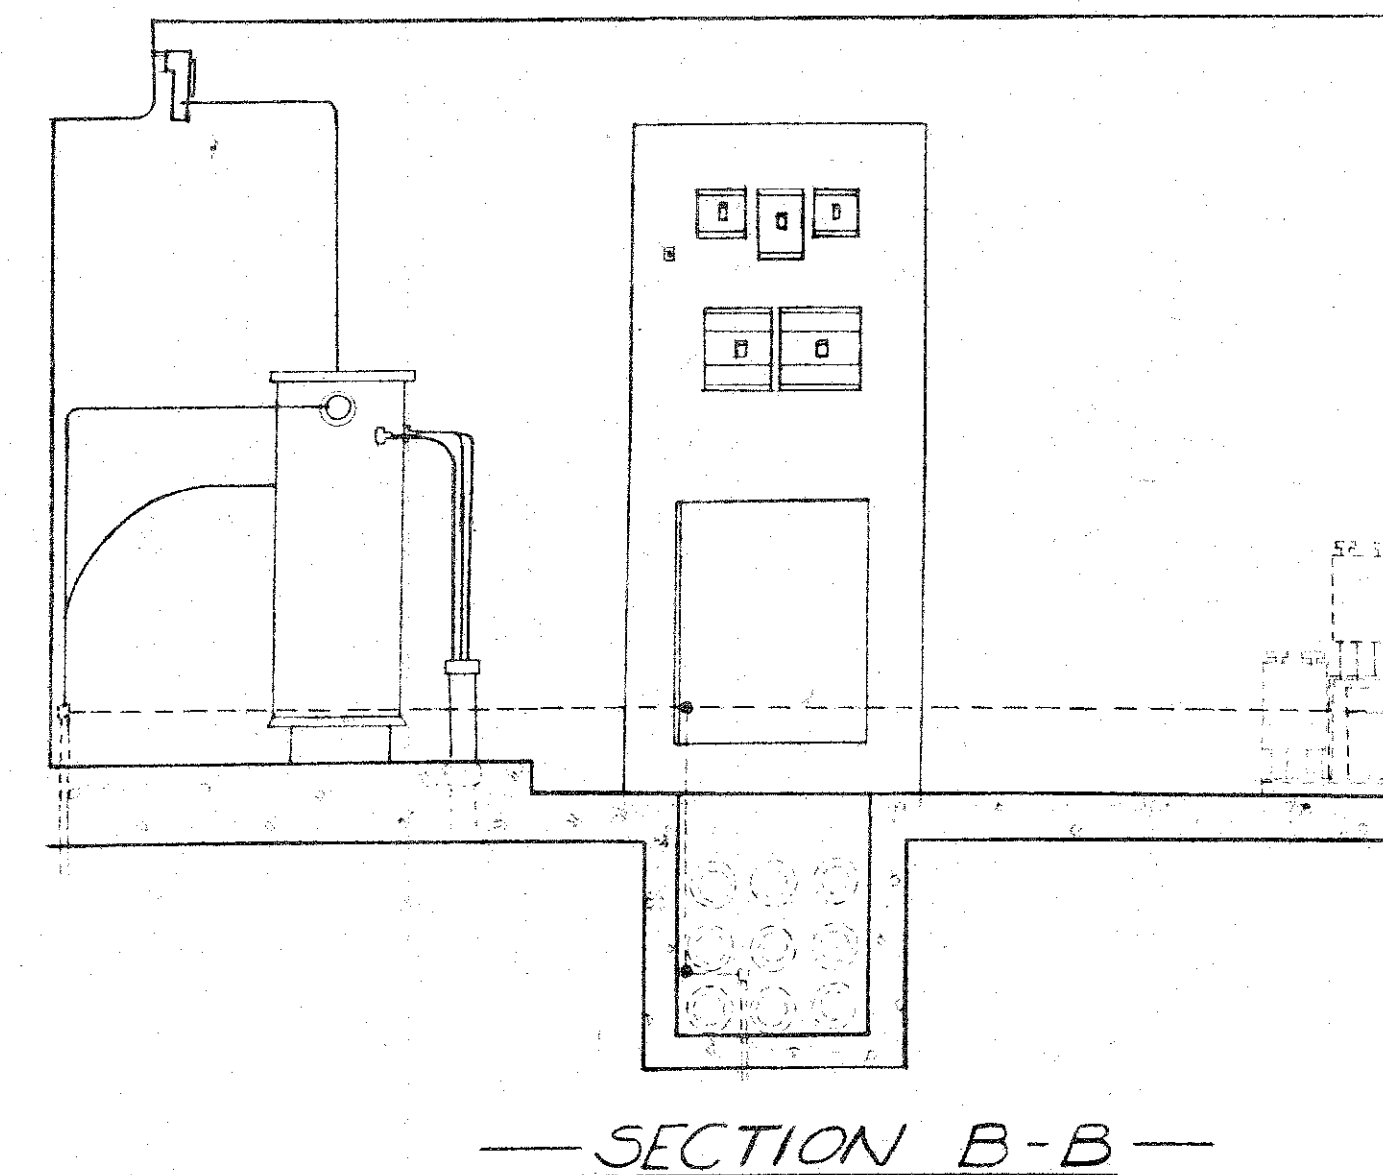


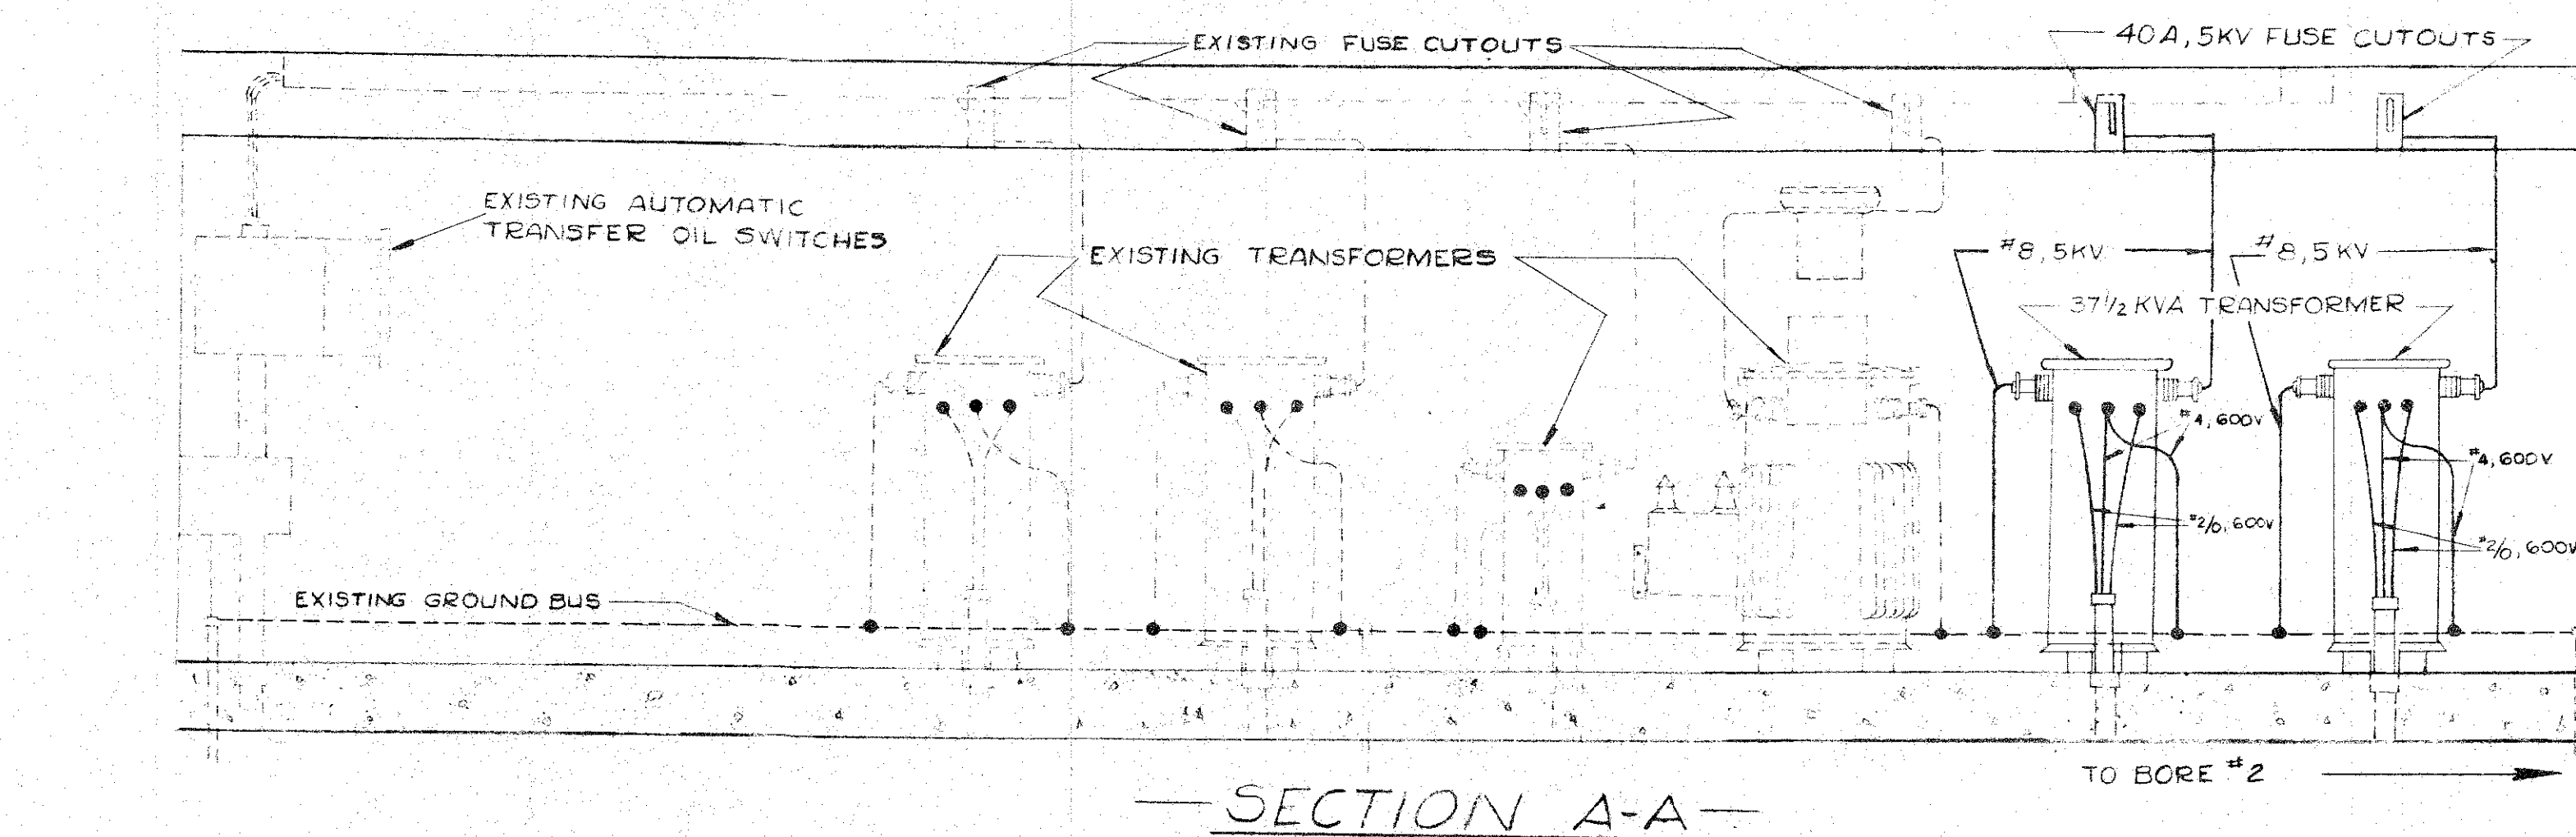

DE LEUW CATHER & COMPANY ENGINEERS CHICAGO ILLINOIS			
DEPARTMENT OF PUBLIC WORKS CITY AND COUNTY OF HONOLULU BUREAU OF PLANS			
WILSON TUNNEL 2nd BORE MODIFICATIONS TO KALIHI VAULT			
ENGINEER	W.R.H. <i>W.R.H.</i>	DATE	AUG. 16, 1957
DRAFTSMAN	G.R.M.	CHECKED BY	
SCALE	NONE	TRACER	
APPROVED	<i>W.R.H.</i>	APPROVED	<i>W.R.H.</i>
CHIEF ENGINEER		BUREAU ENGINEER	
W.S.	PROFILE	C.B.	
CR. SEC.	F.B.	S.B.	
W.M. BY	F.W. BY	S. BY	
JOB NO. 13-57		DWG NO. E-8	