




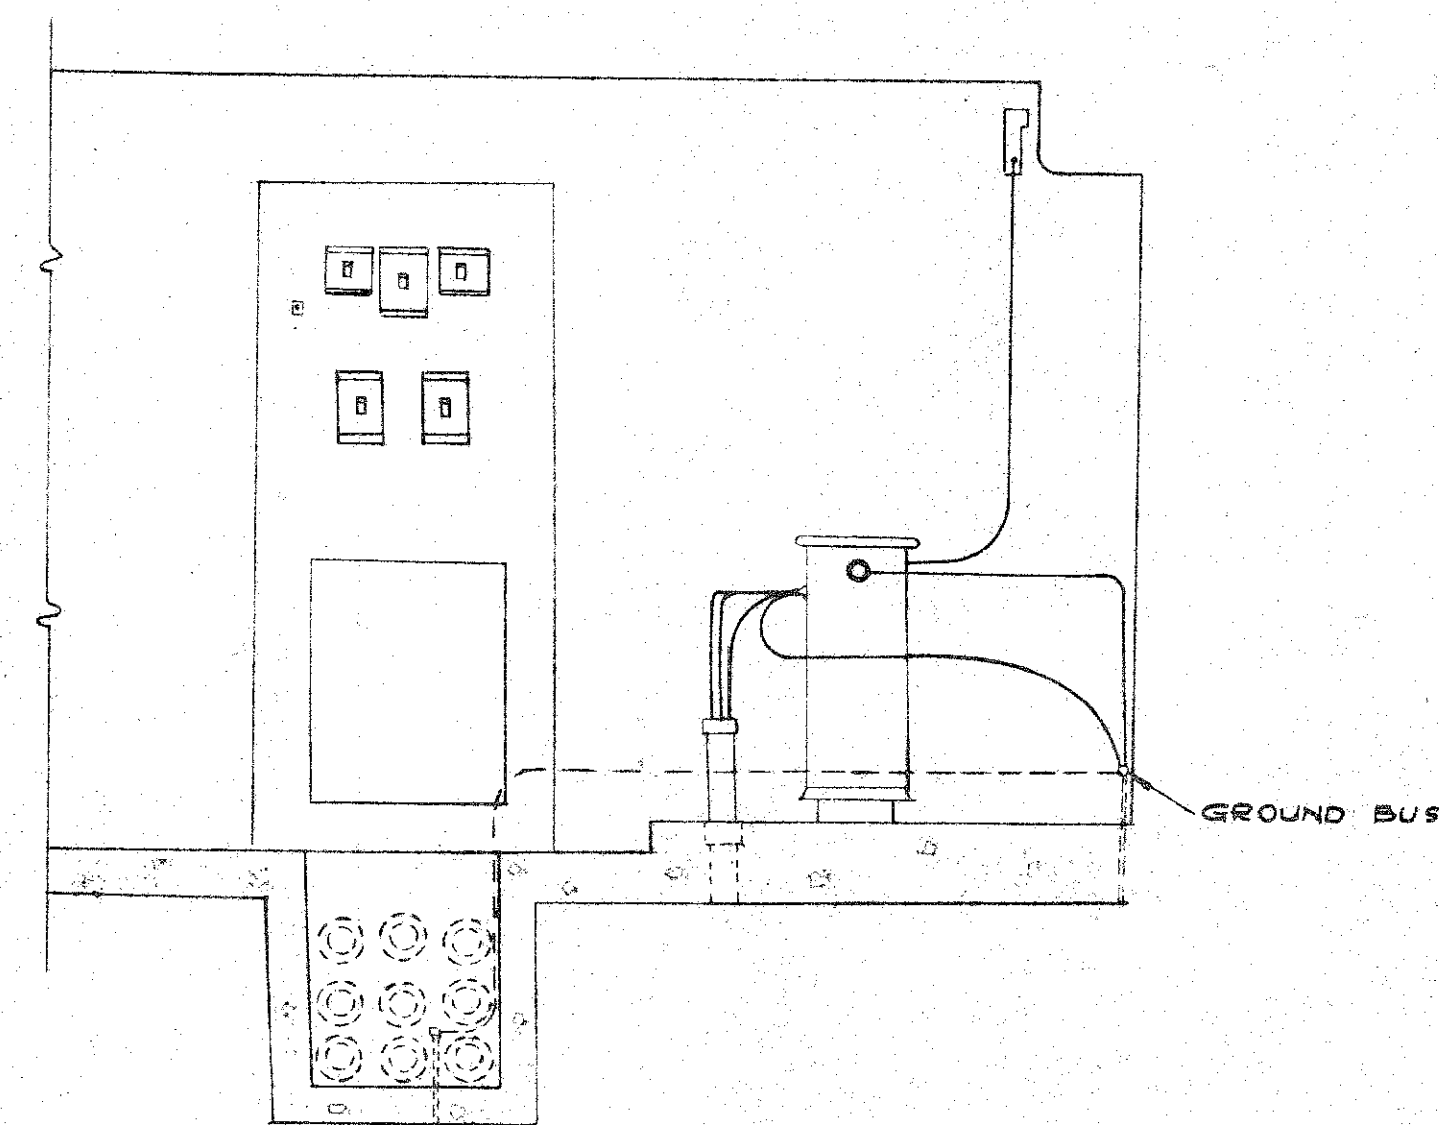

SECTION B-B

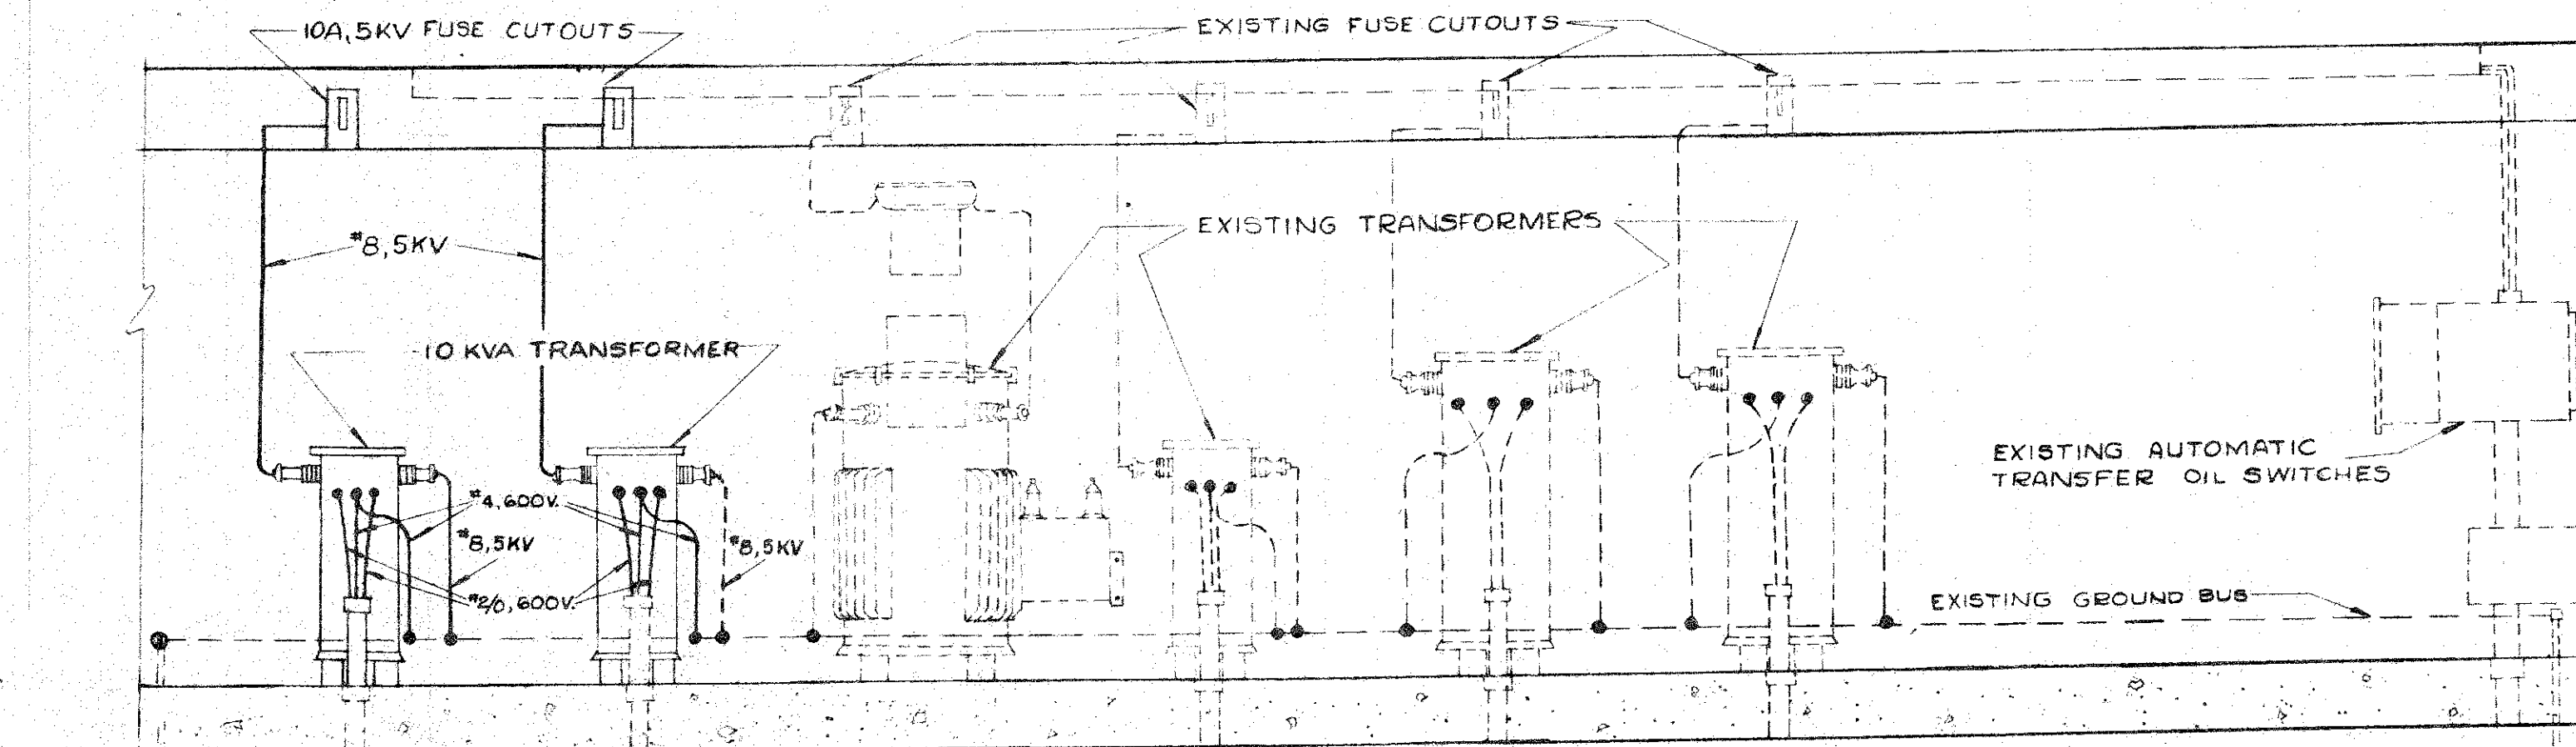

SECTION A-A

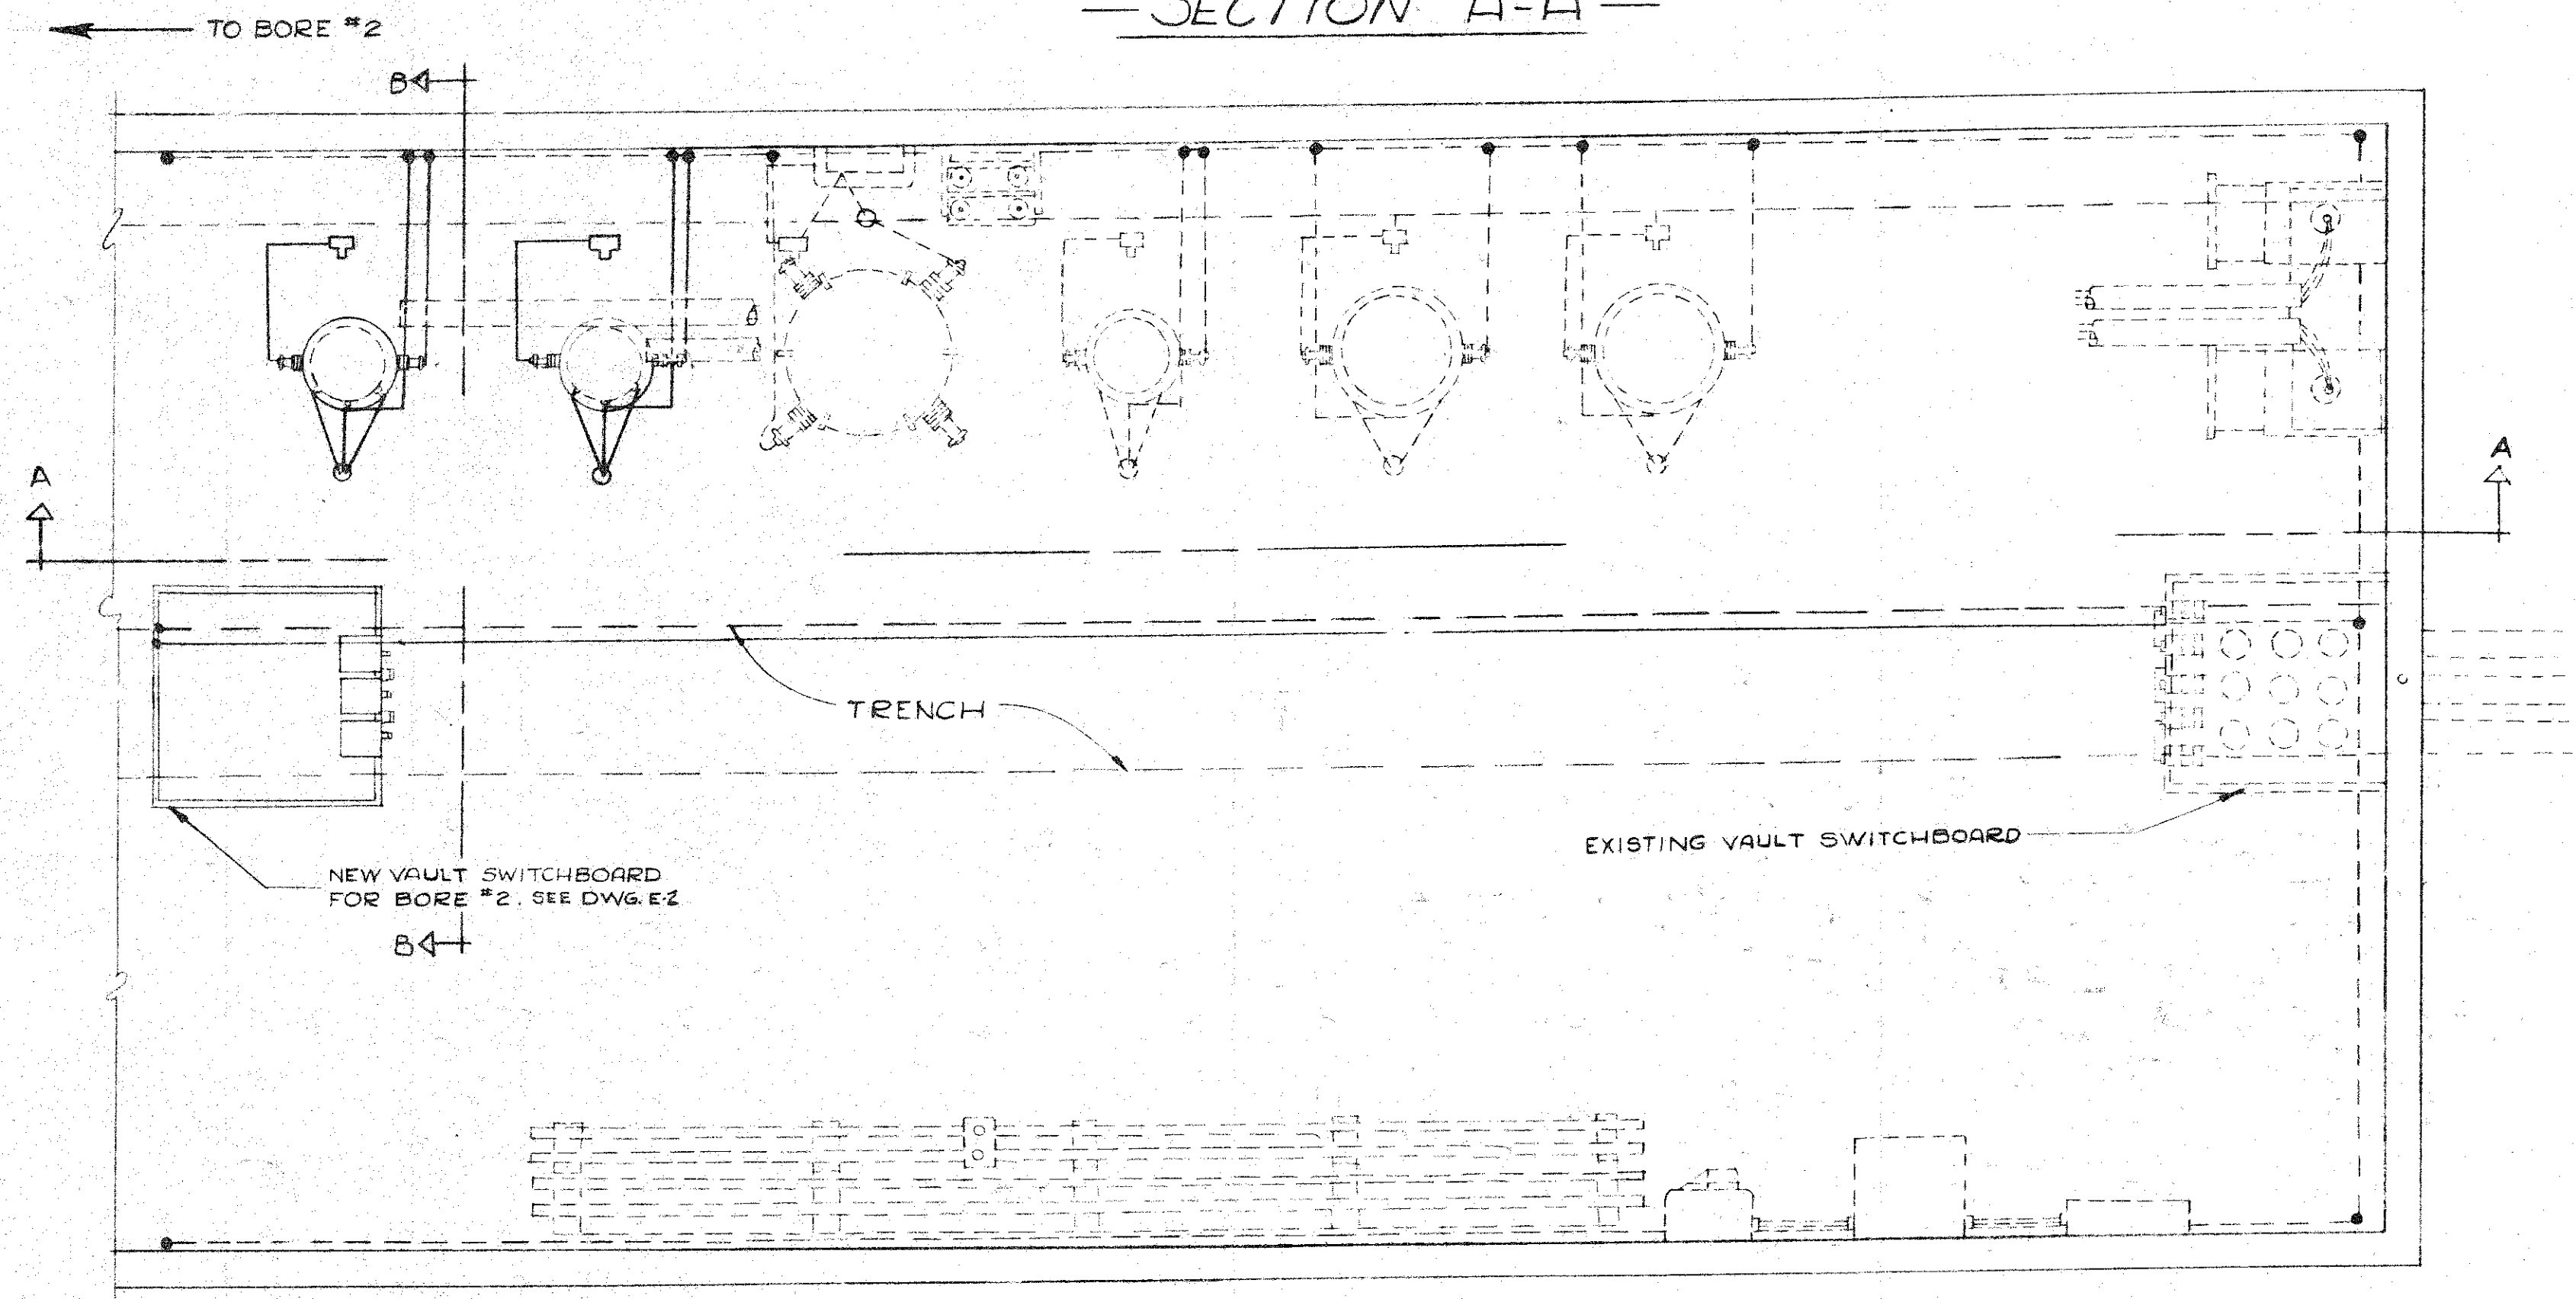

PLAN OF VAULT

DEPARTMENT OF PUBLIC WORKS		
CITY AND COUNTY OF HONOLULU		
BUREAU OF PLANS		
WILSON TUNNEL 2nd BORE		
MODIFICATIONS TO		
KANEOHE VAULT		
ENGINEER <u>W.R.H.</u>	DATE <u>AUG. 16, 1957</u>	
DRAFTSMAN <u>G.M.</u>	CHECKED BY	
SCALE <u>NONE</u>	TRACER	
APPROVED <u>[Signature]</u>	APPROVED <u>[Signature]</u>	
CHIEF ENGINEER	BUREAU ENGINEER	
W. SEC.	PROFILE	C. B.
W. M. BY	F. B.	S. B.
	F. W. BY	S. BY
JOB NO. 13-57		DWG. NO. E-9