

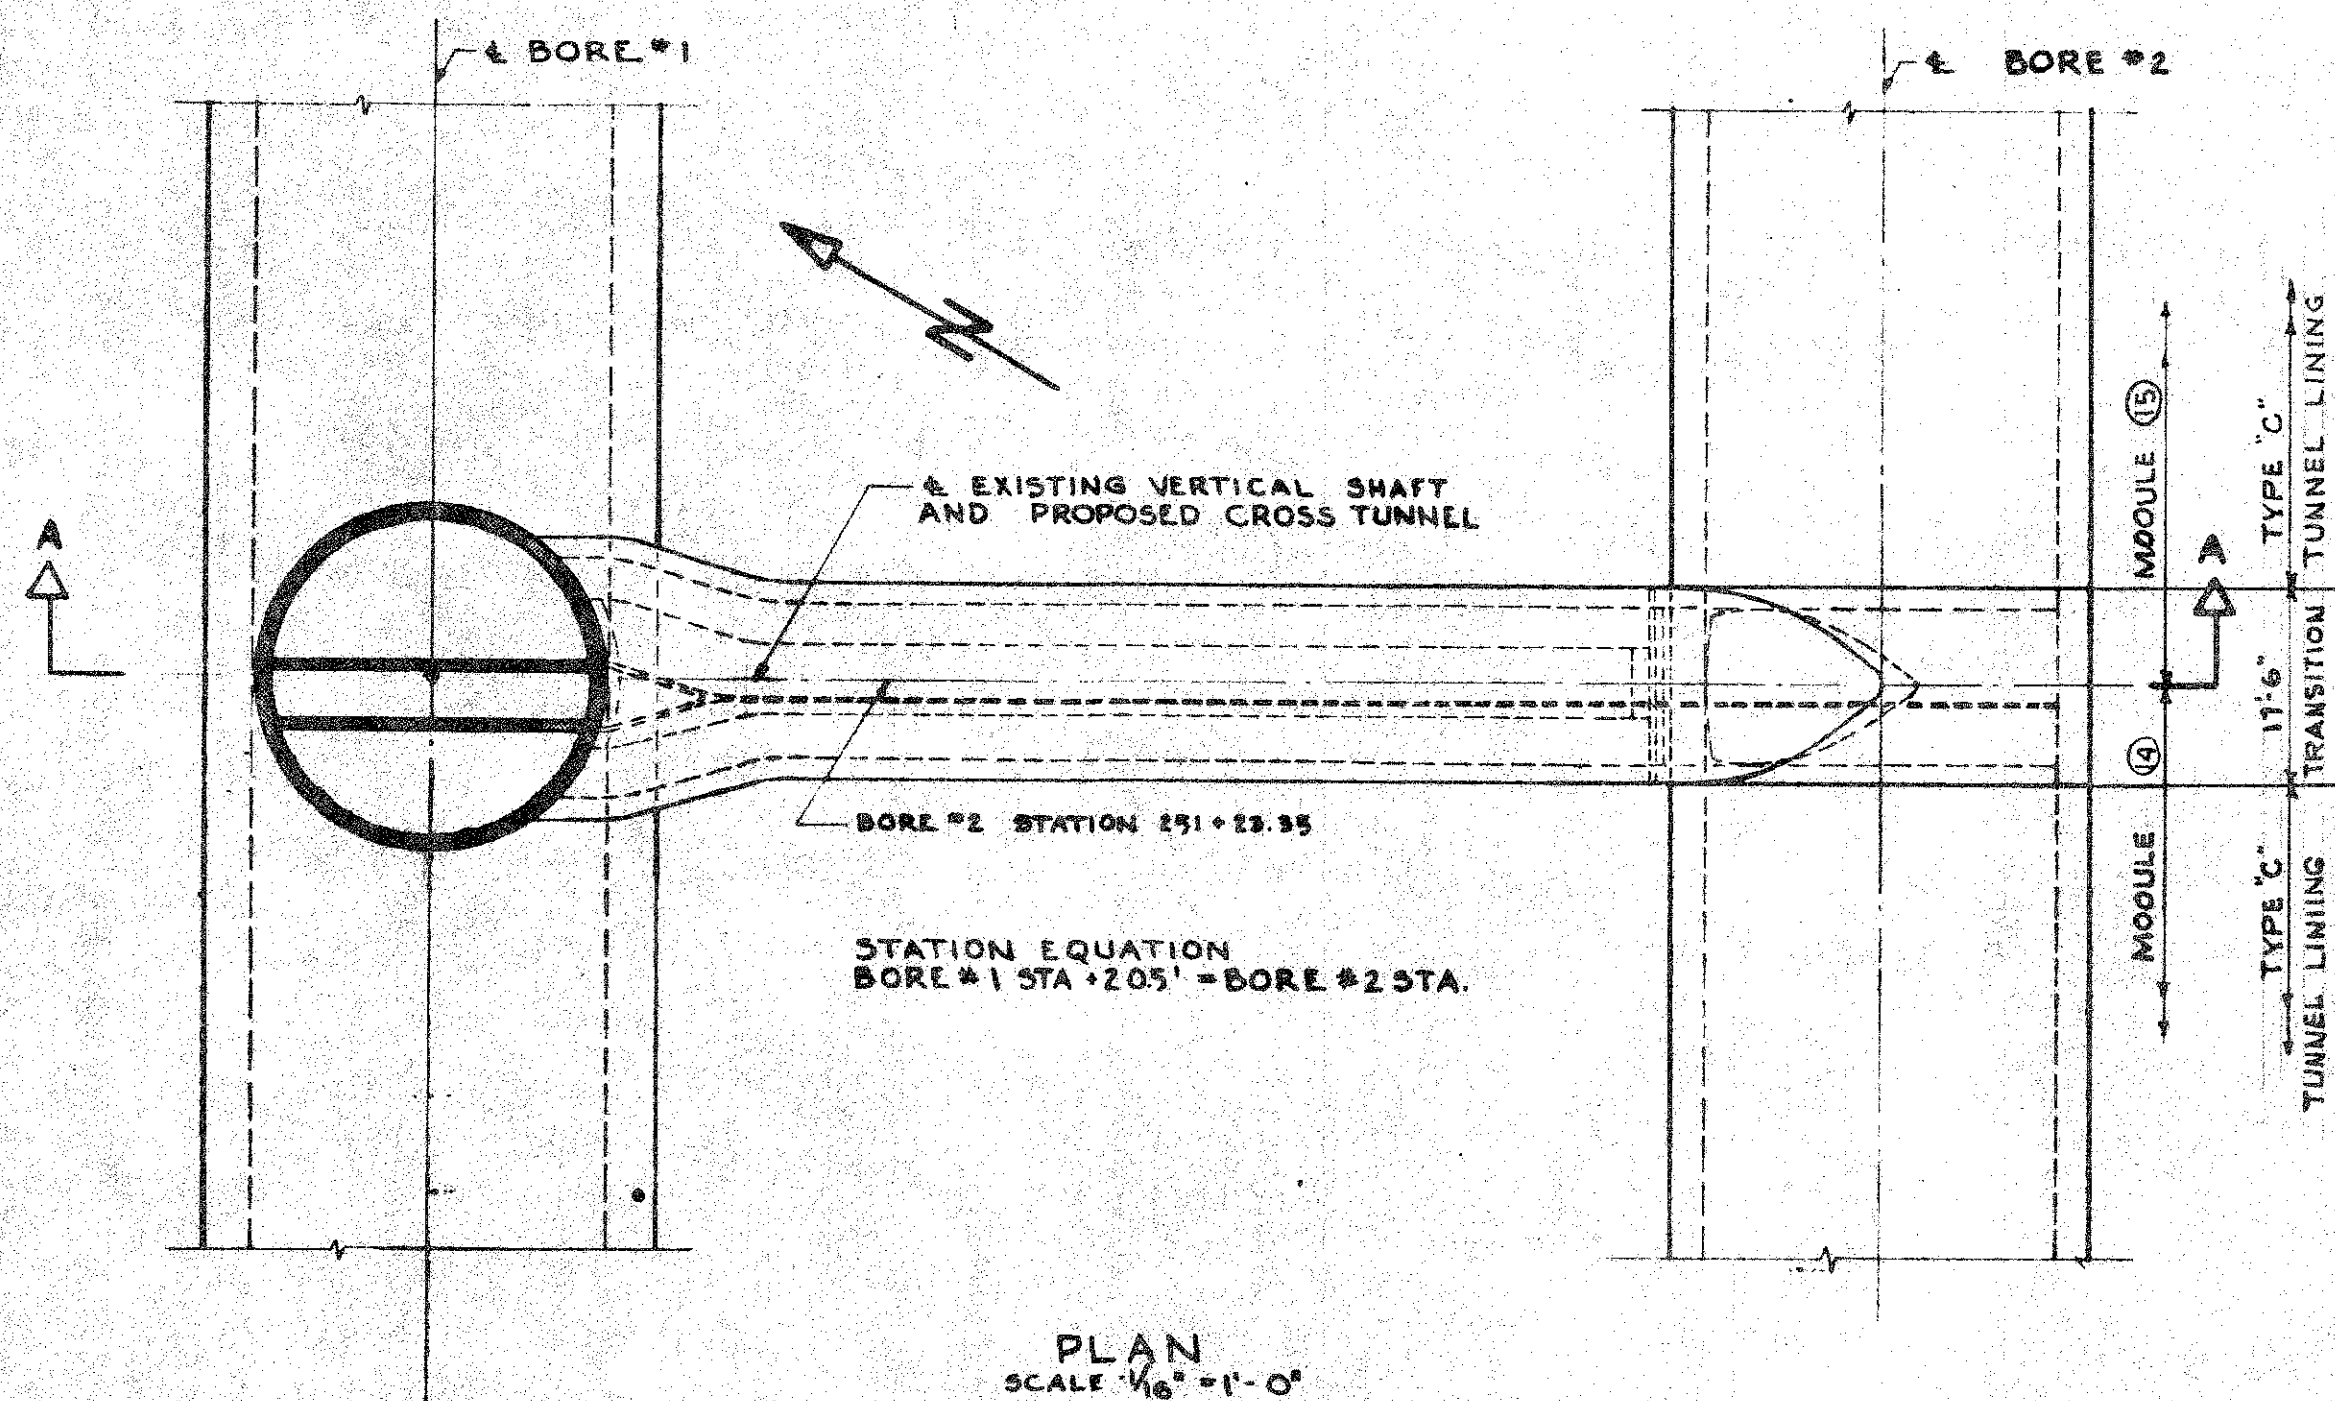
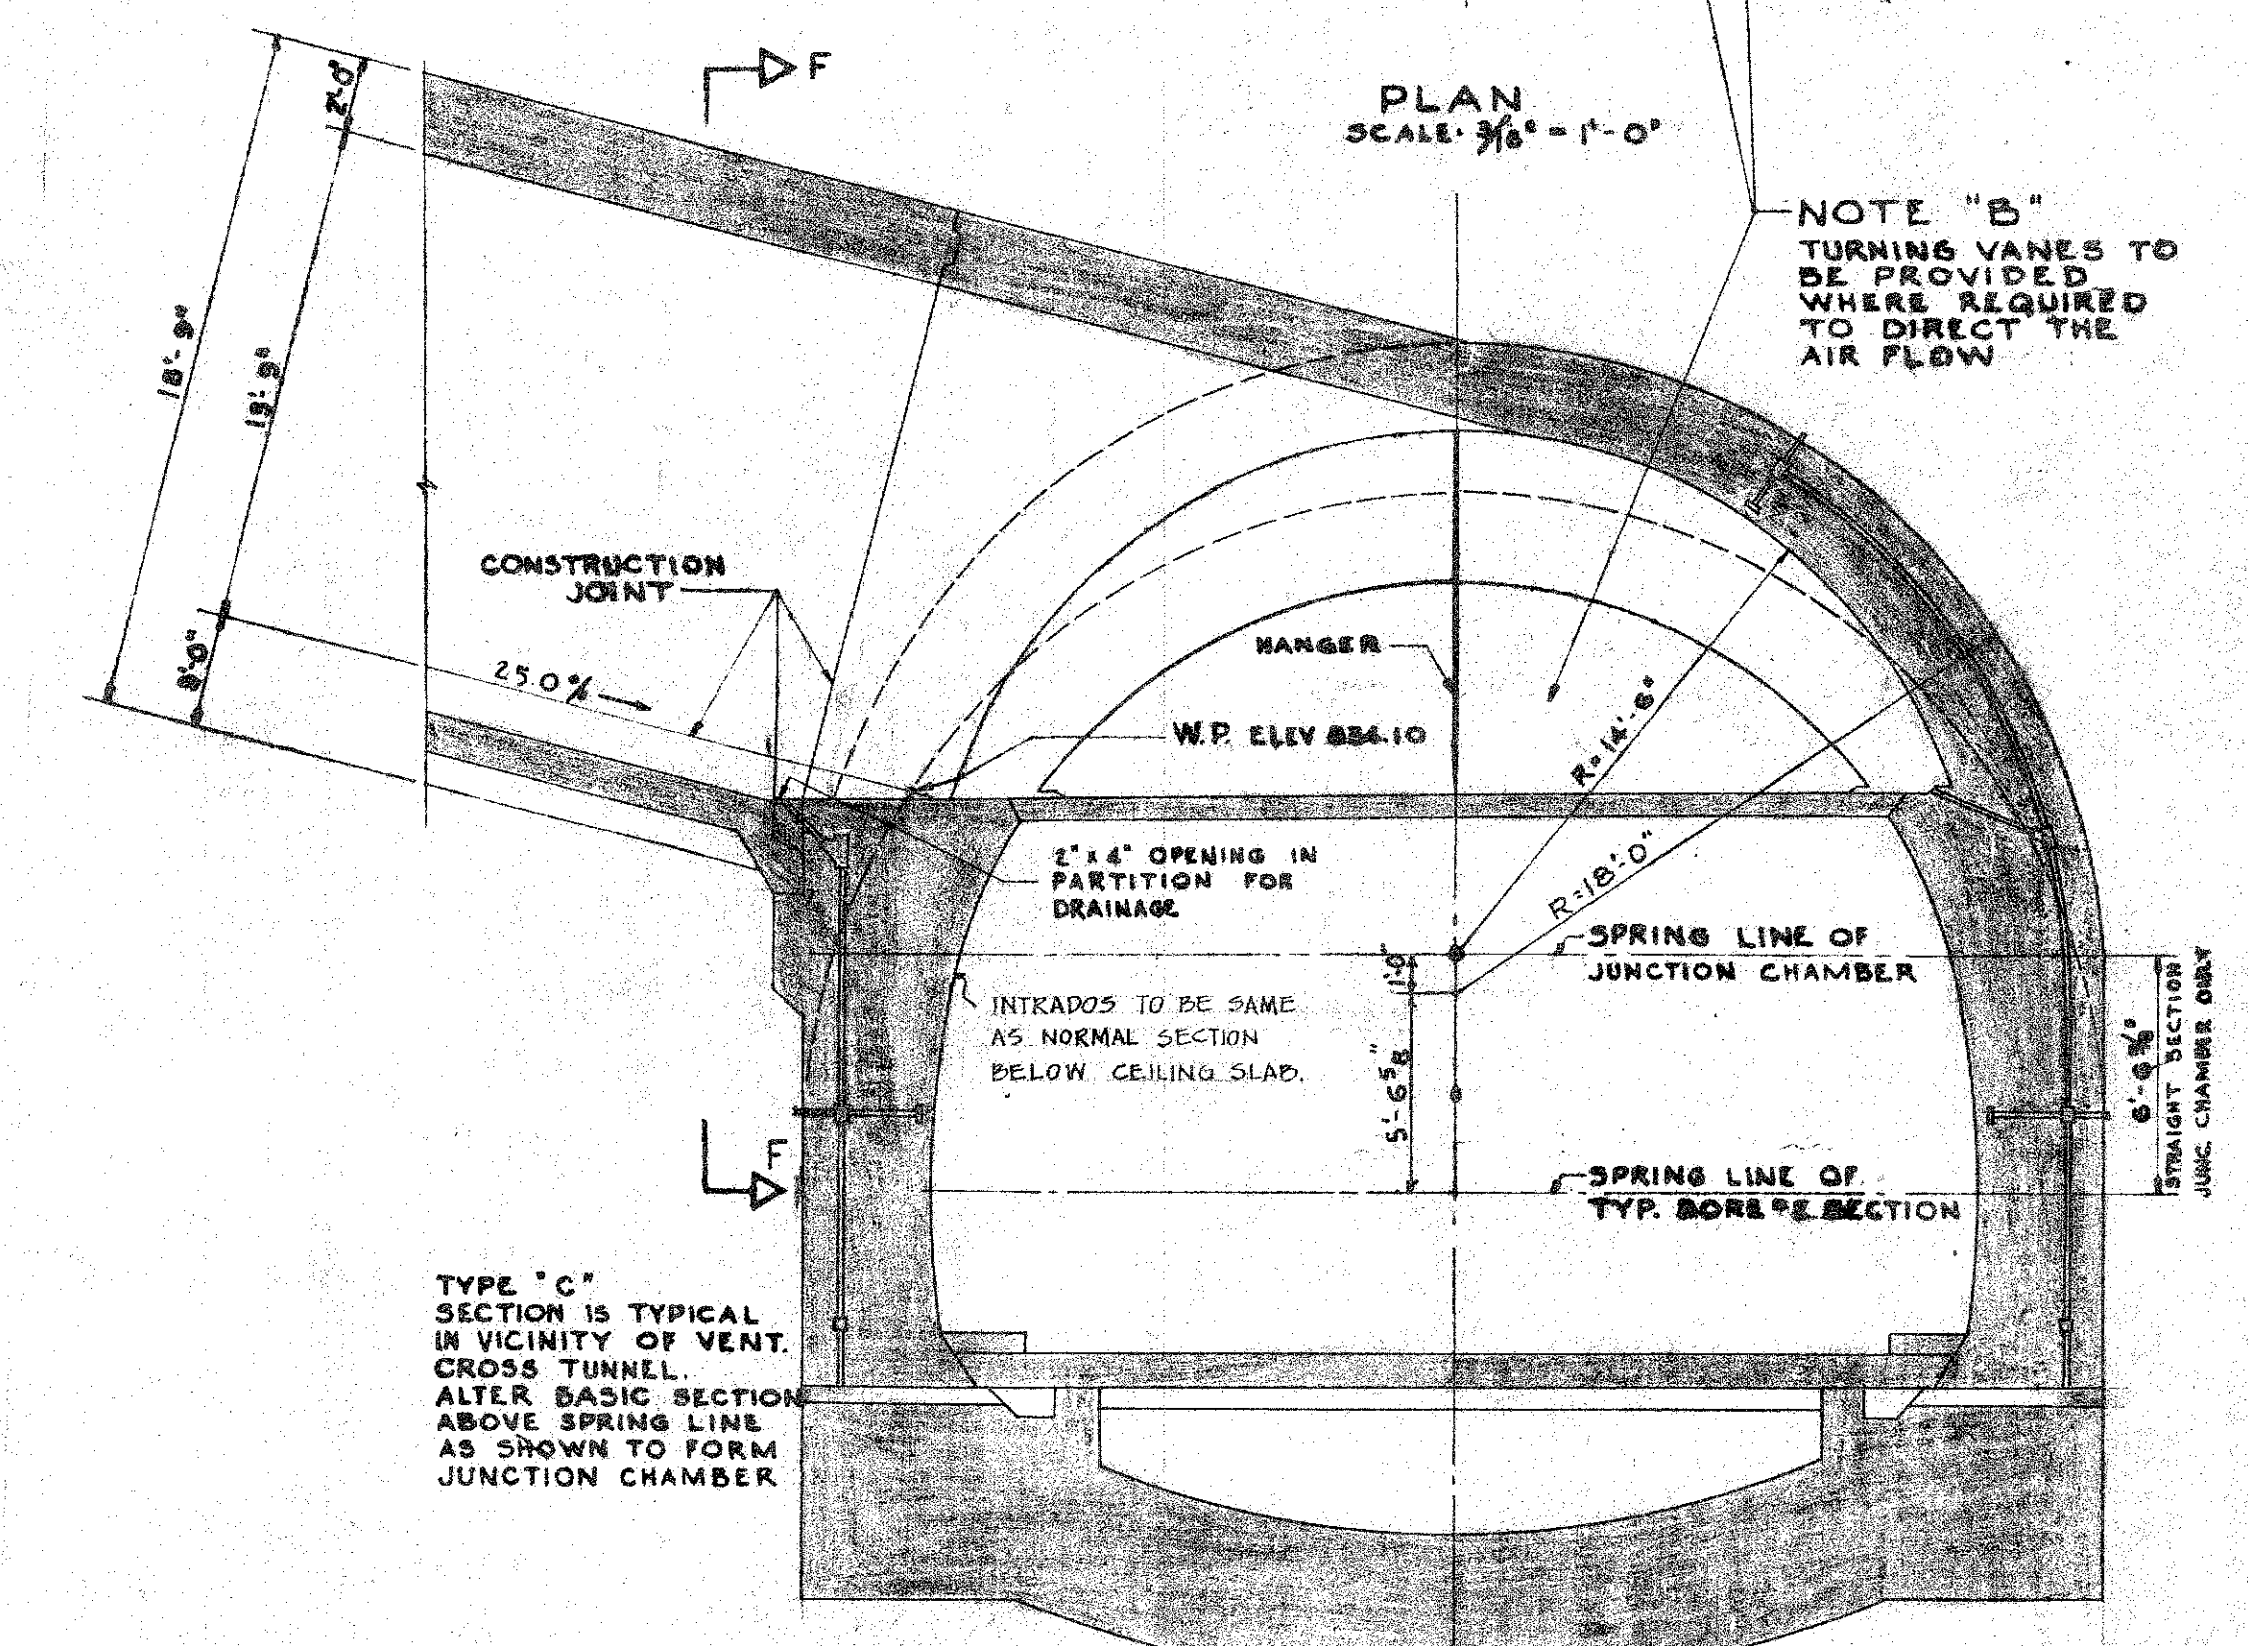
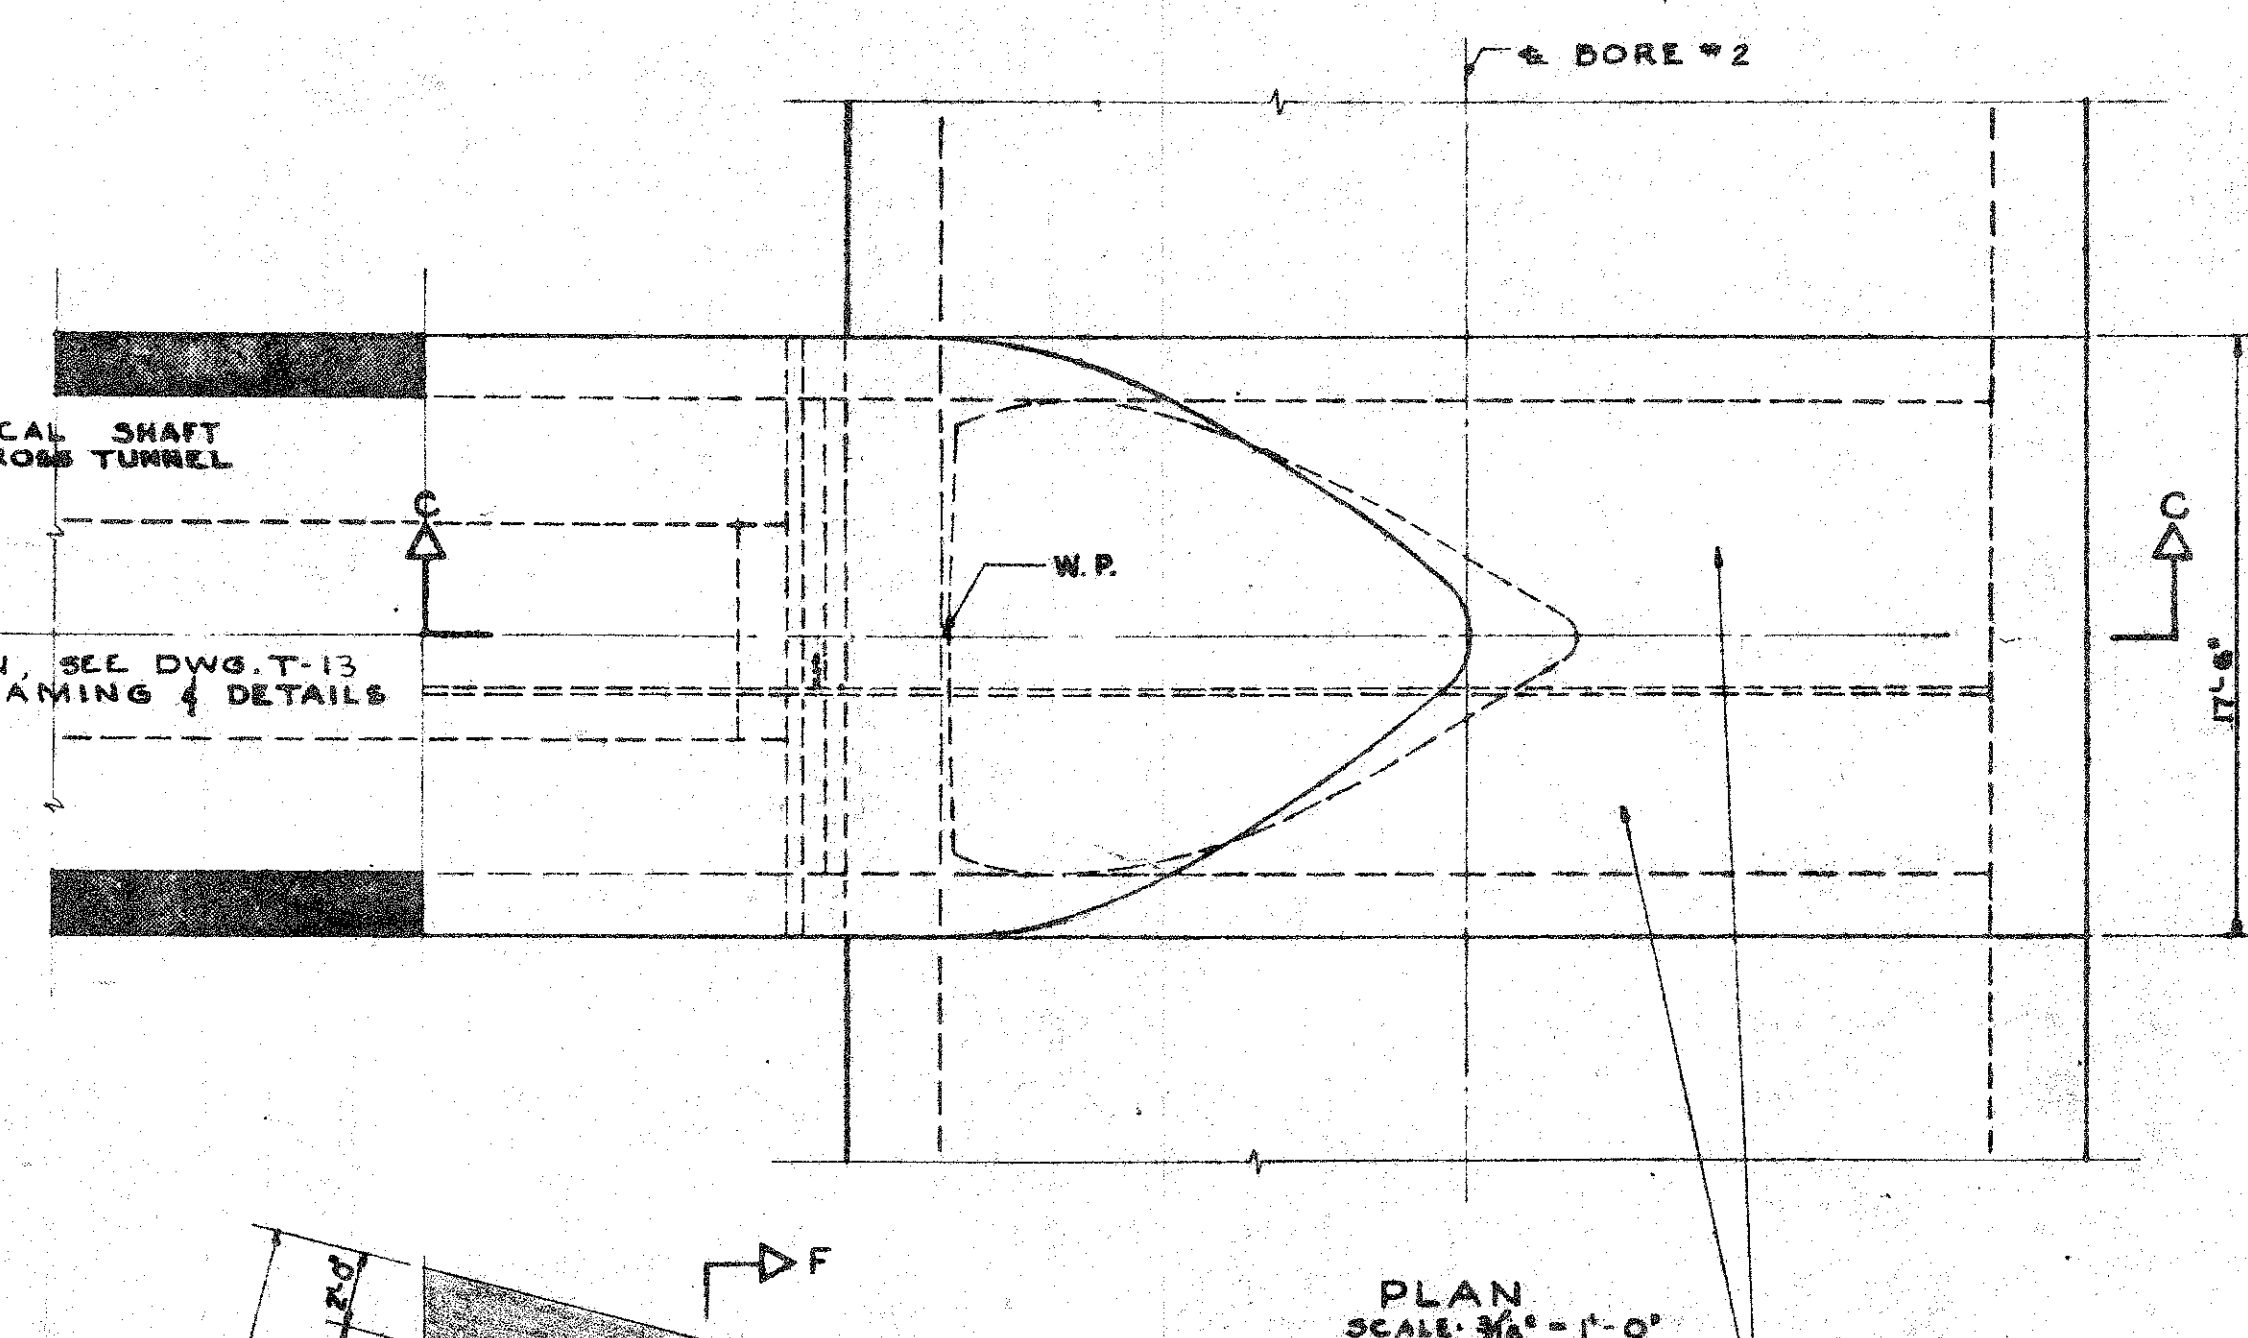
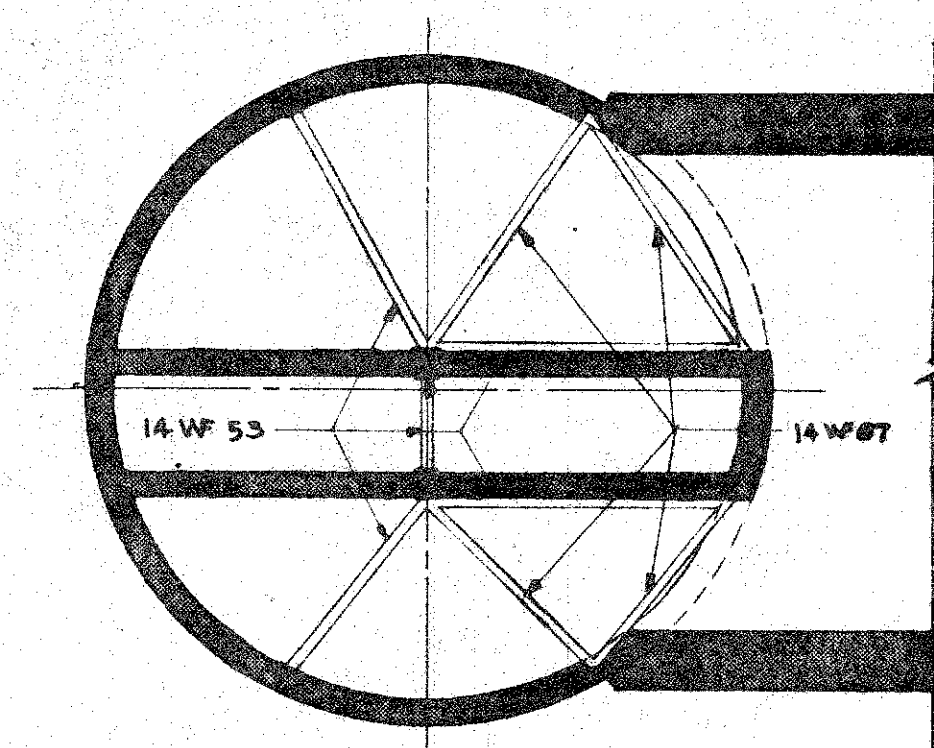
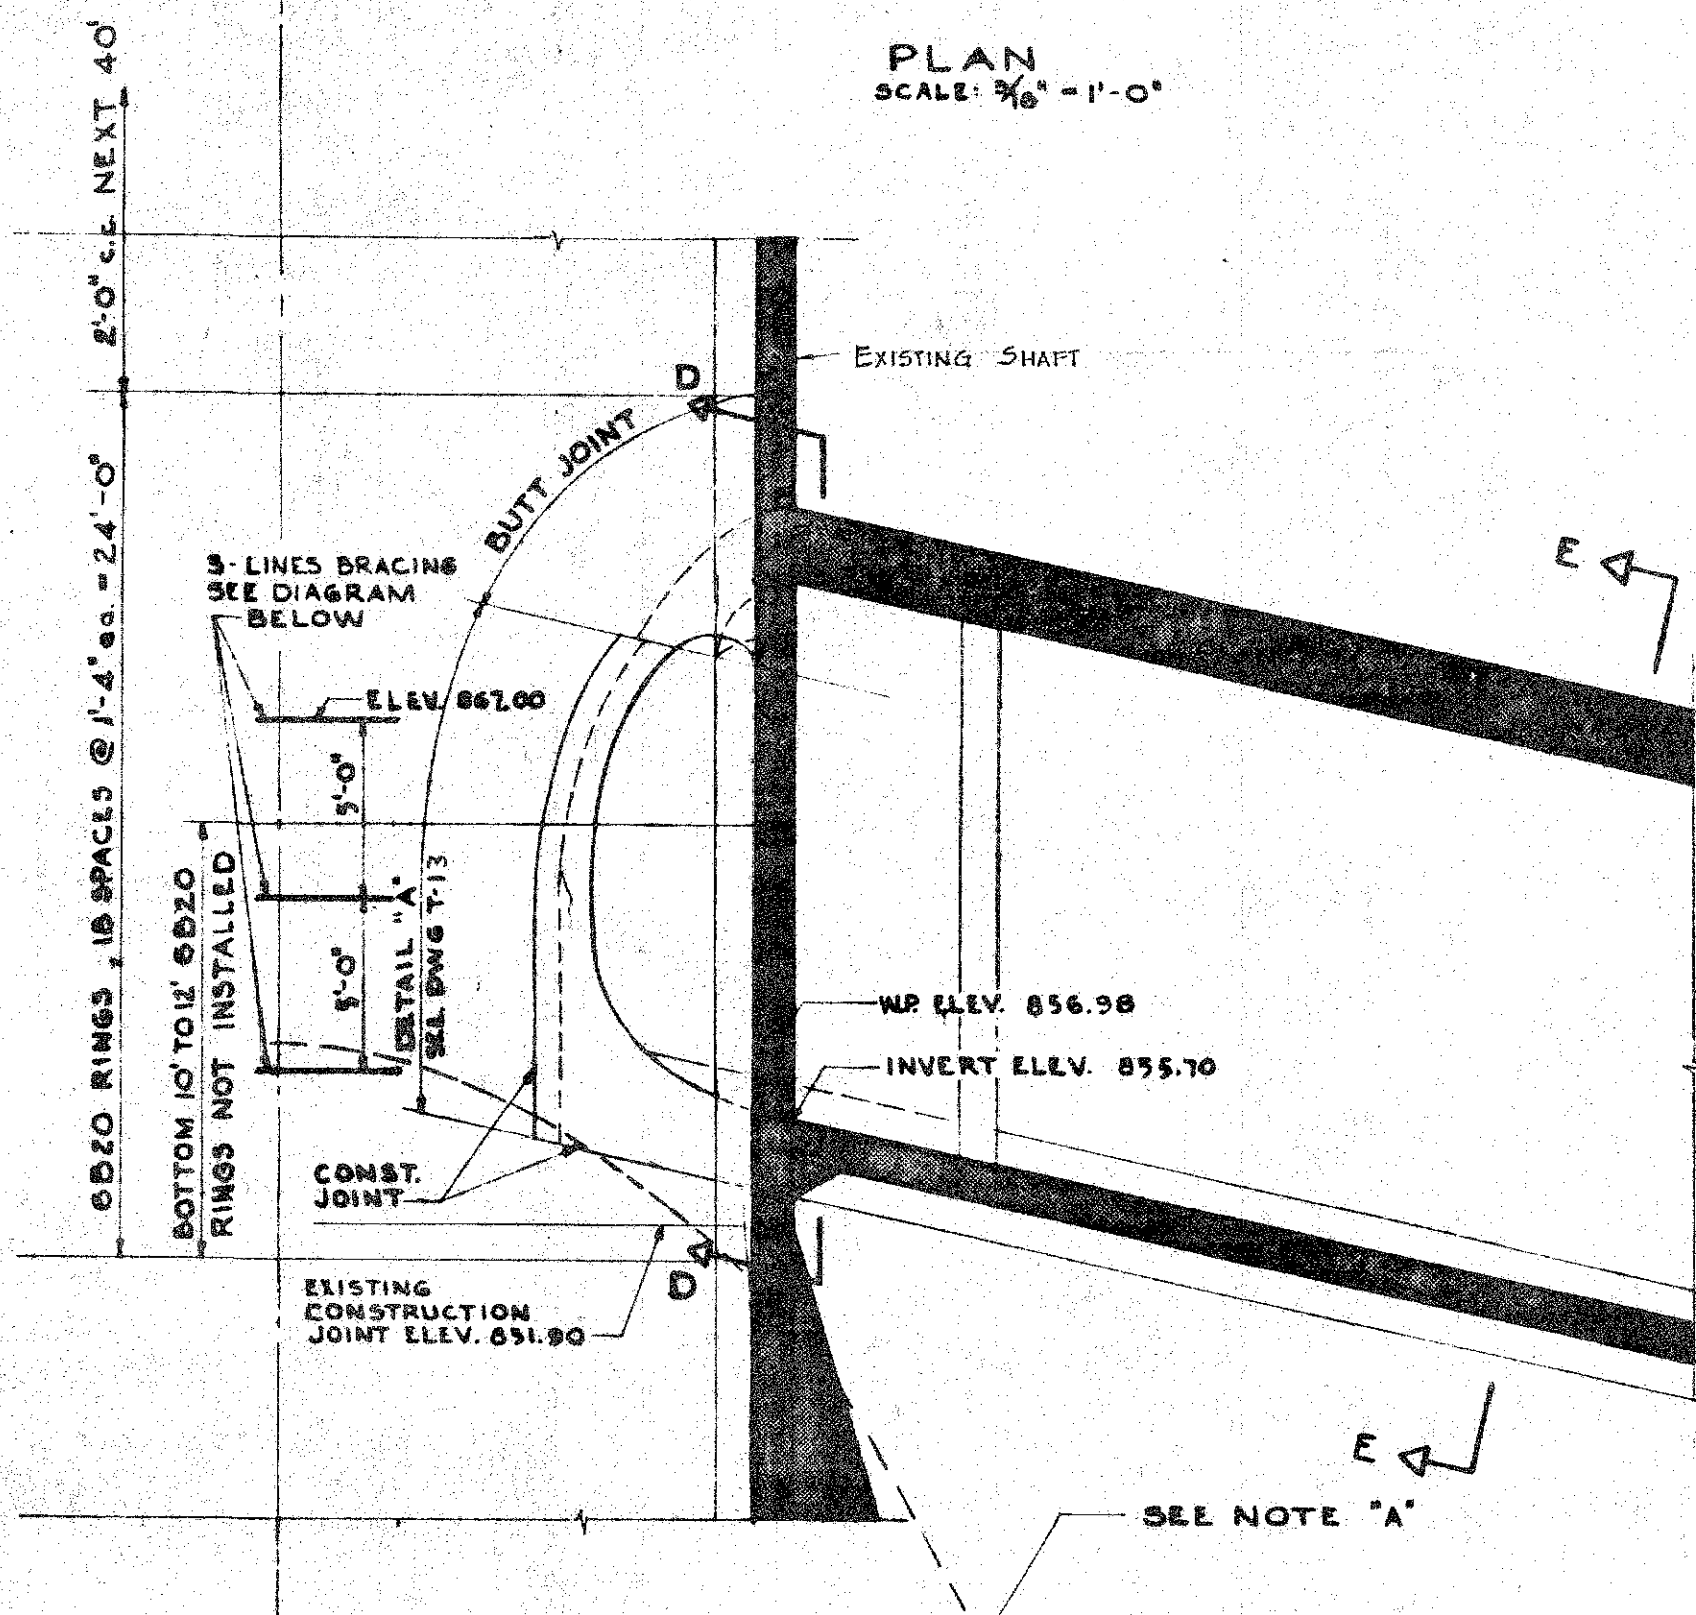


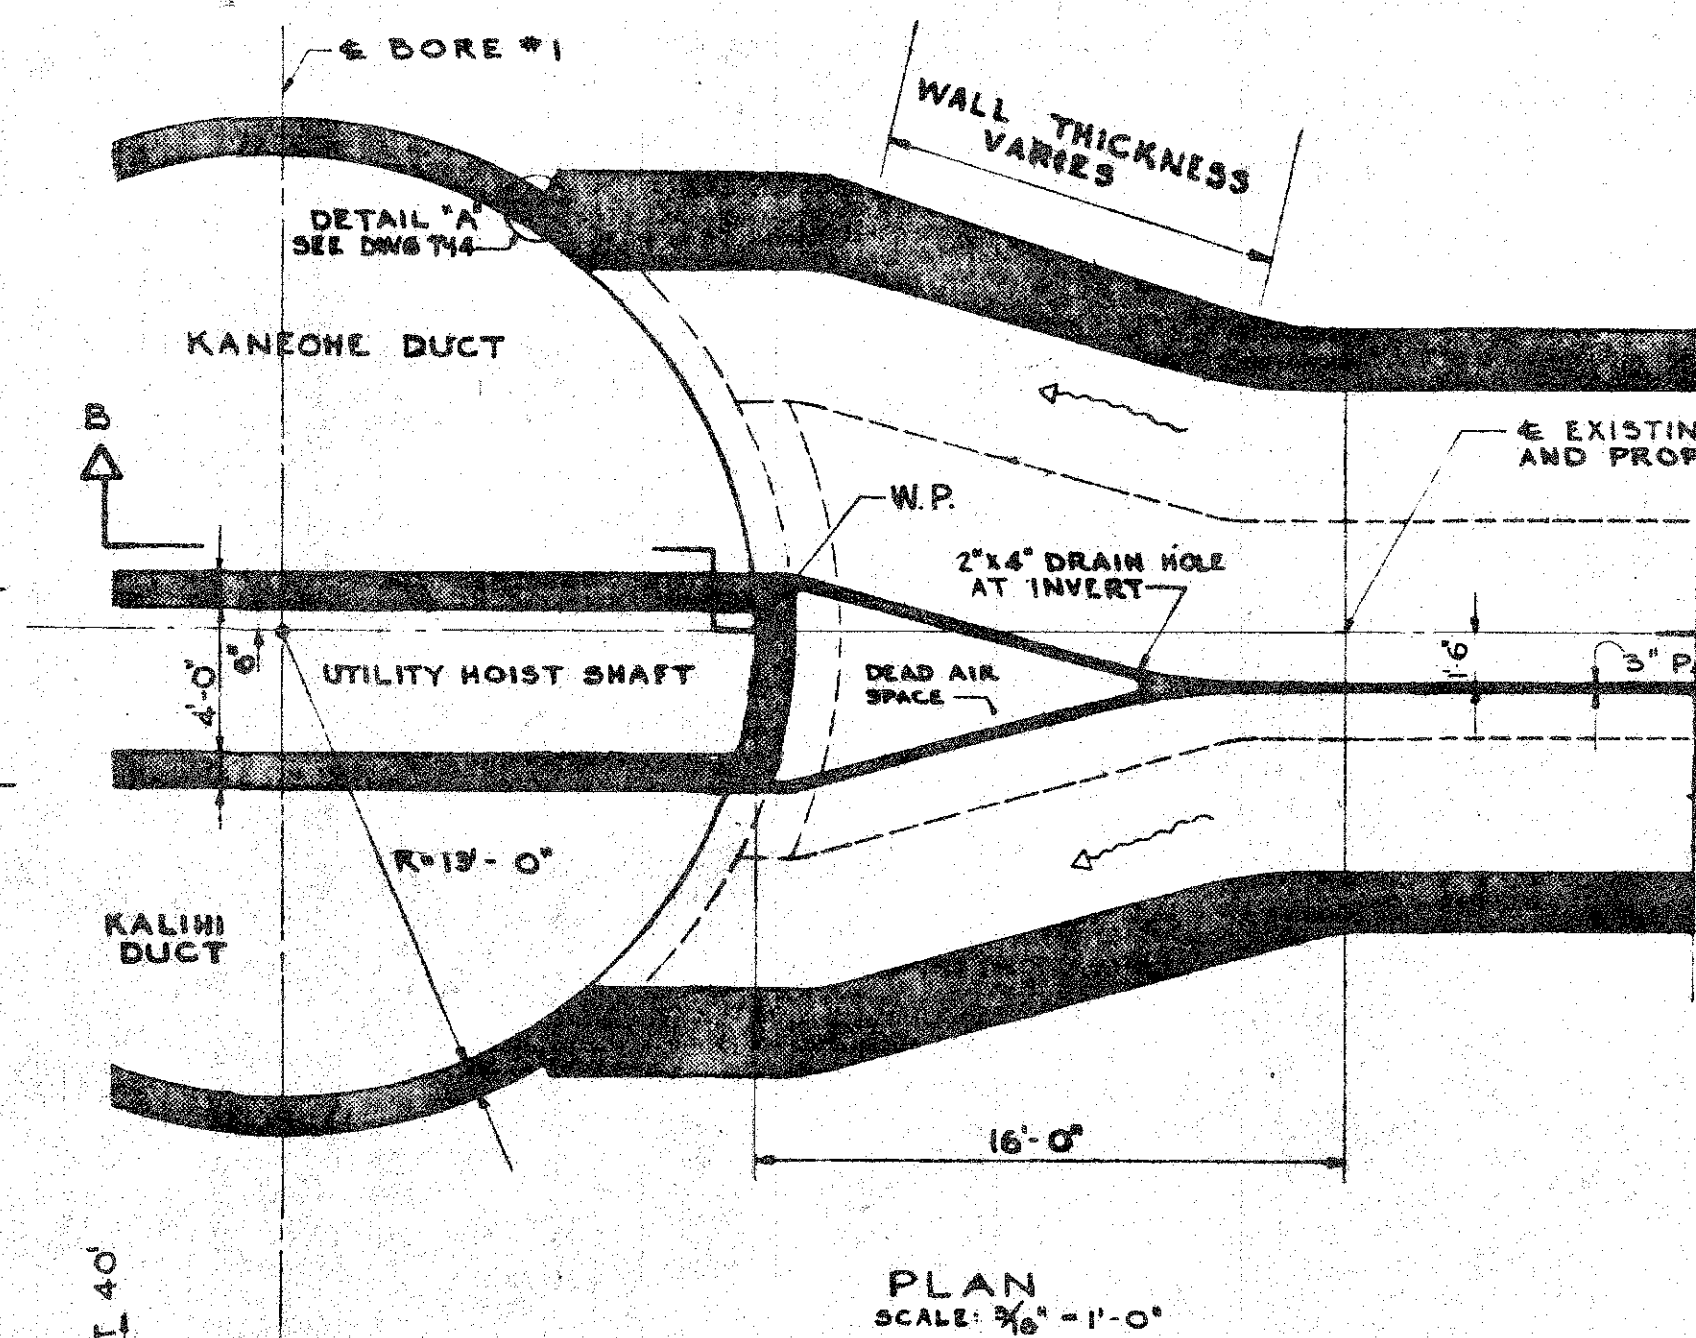

FLOOR OF VENTILATING
HOUSE, ELEV. 1020.00

EXISTING VERTICAL SHAFT
AND BORE #1

1'-0" 26'-0" I.D. 1'-0"

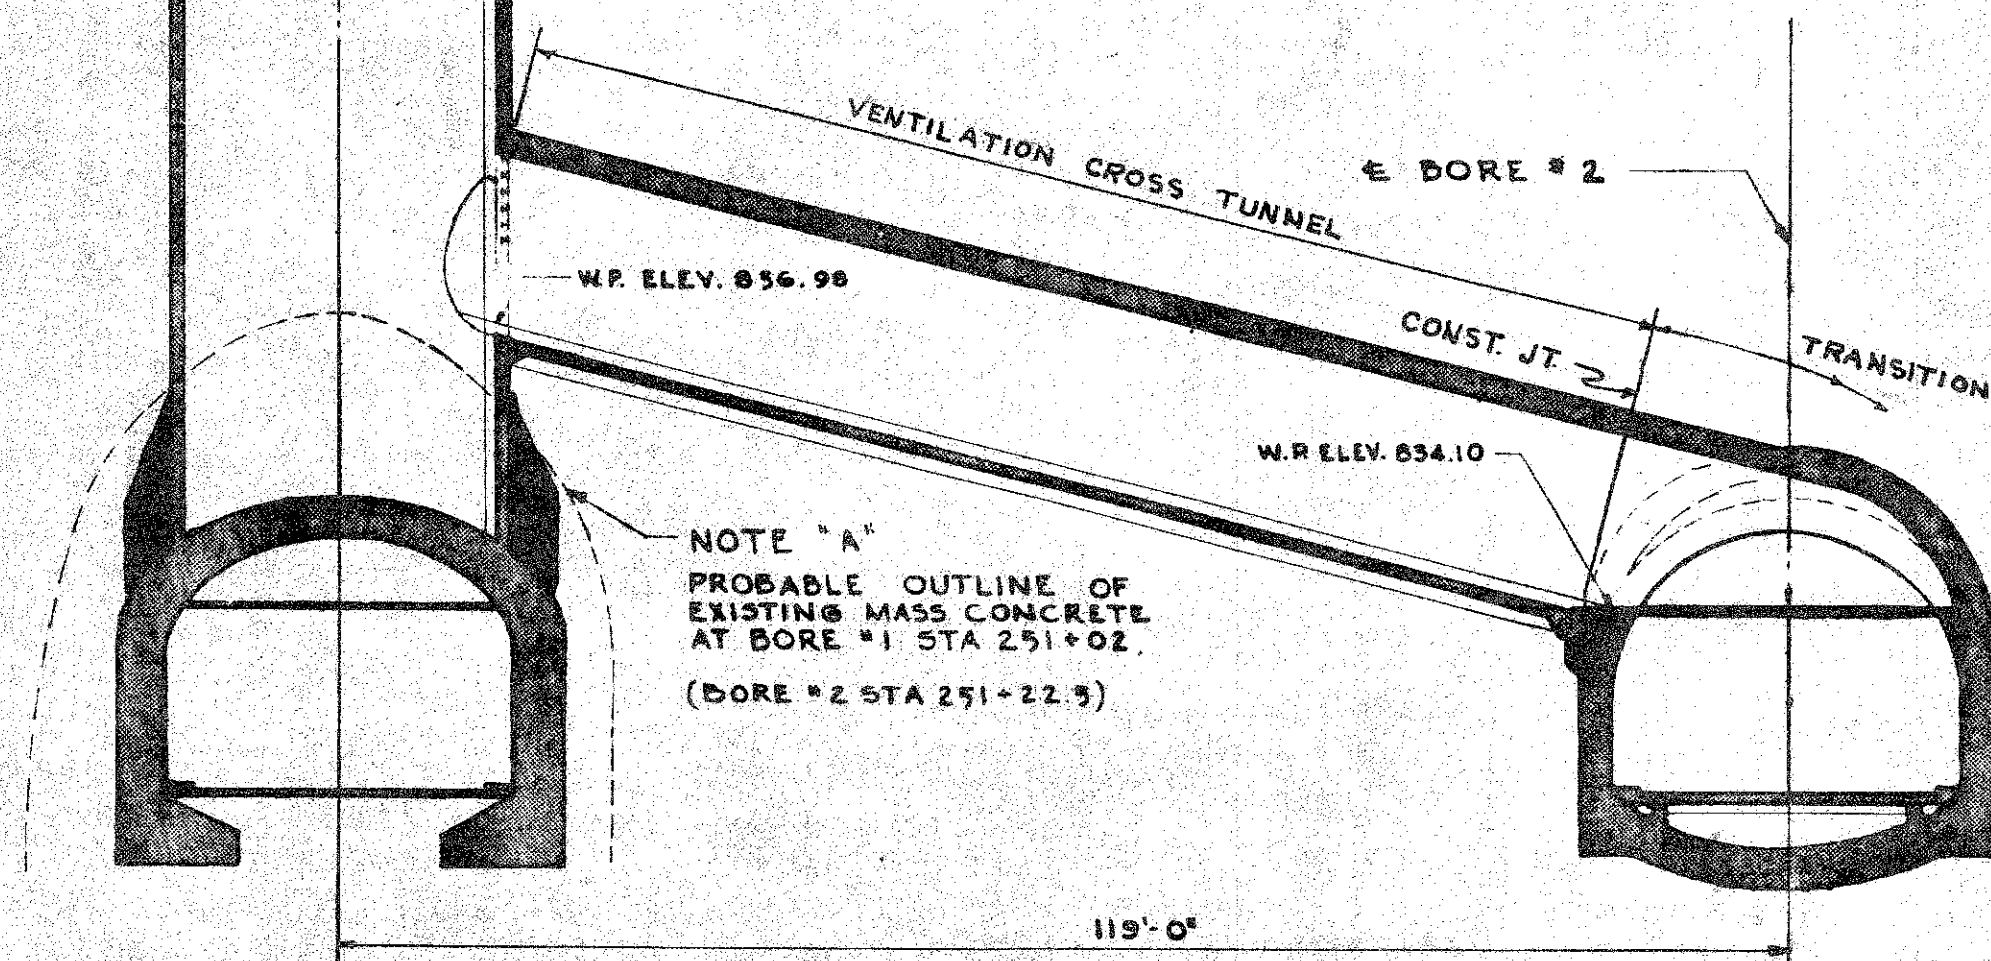

DE LEUW, CATHY & COMPANY ENGINEERS			
CHICAGO	BUREAU OF PLANS		ILLINOIS
DEPARTMENT OF PUBLIC WORKS CITY AND COUNTY OF HONOLULU			
WILSON TUNNEL 2nd BORE VENTILATION CROSS TUNNEL LAYOUT & GENERAL NOTES			
ENGINEER C. ENSMAN	DATE JULY 26, 1937	CHECKED BY J. N. RIAN	TRAGER
DRAFTSMAN J. SCHLEGEL	SCALE AS SHOWN	APPROVED	APPROVED
CHIEF ENGINEER	BUREAU ENGINEER		
CR. SEC.	PROFILE	CR. SEC.	PROFILE
W. M. BY	P. M. BY	W. M. BY	P. M. BY
JOB NO. 13-57		DWG. NO. T-12	