
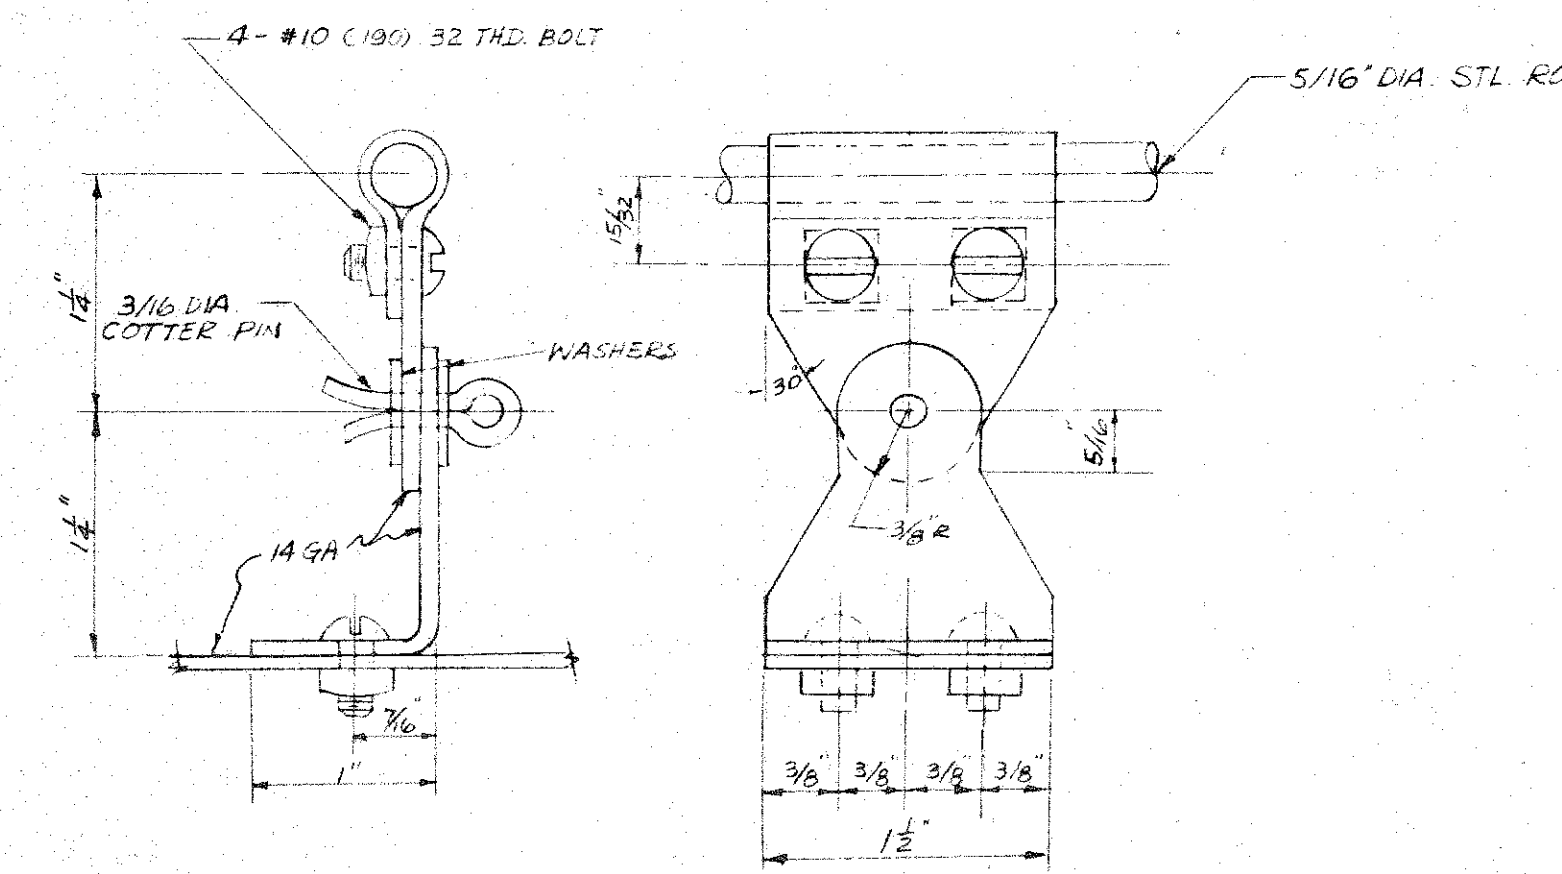
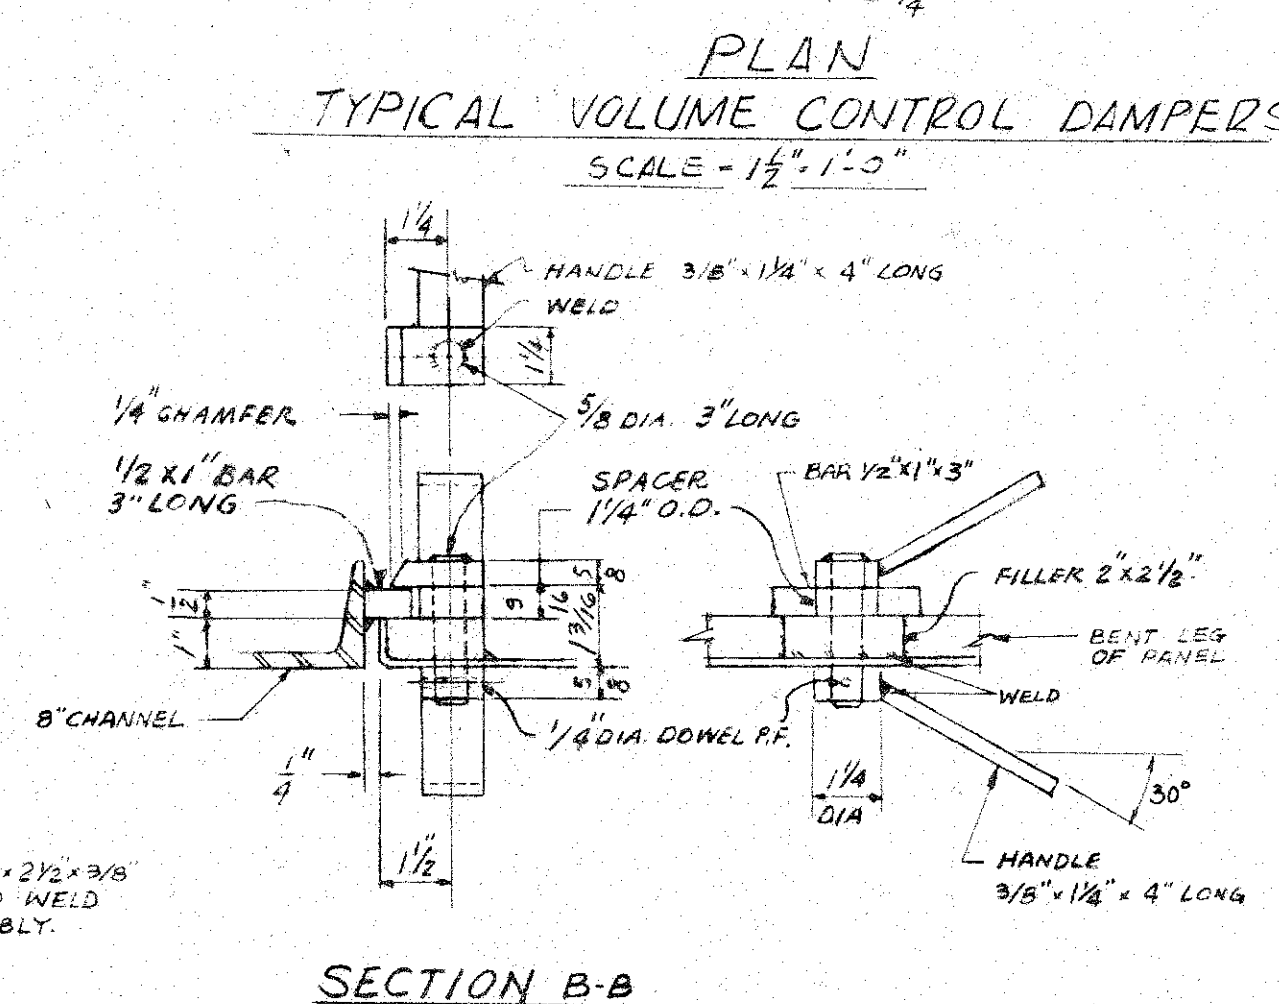
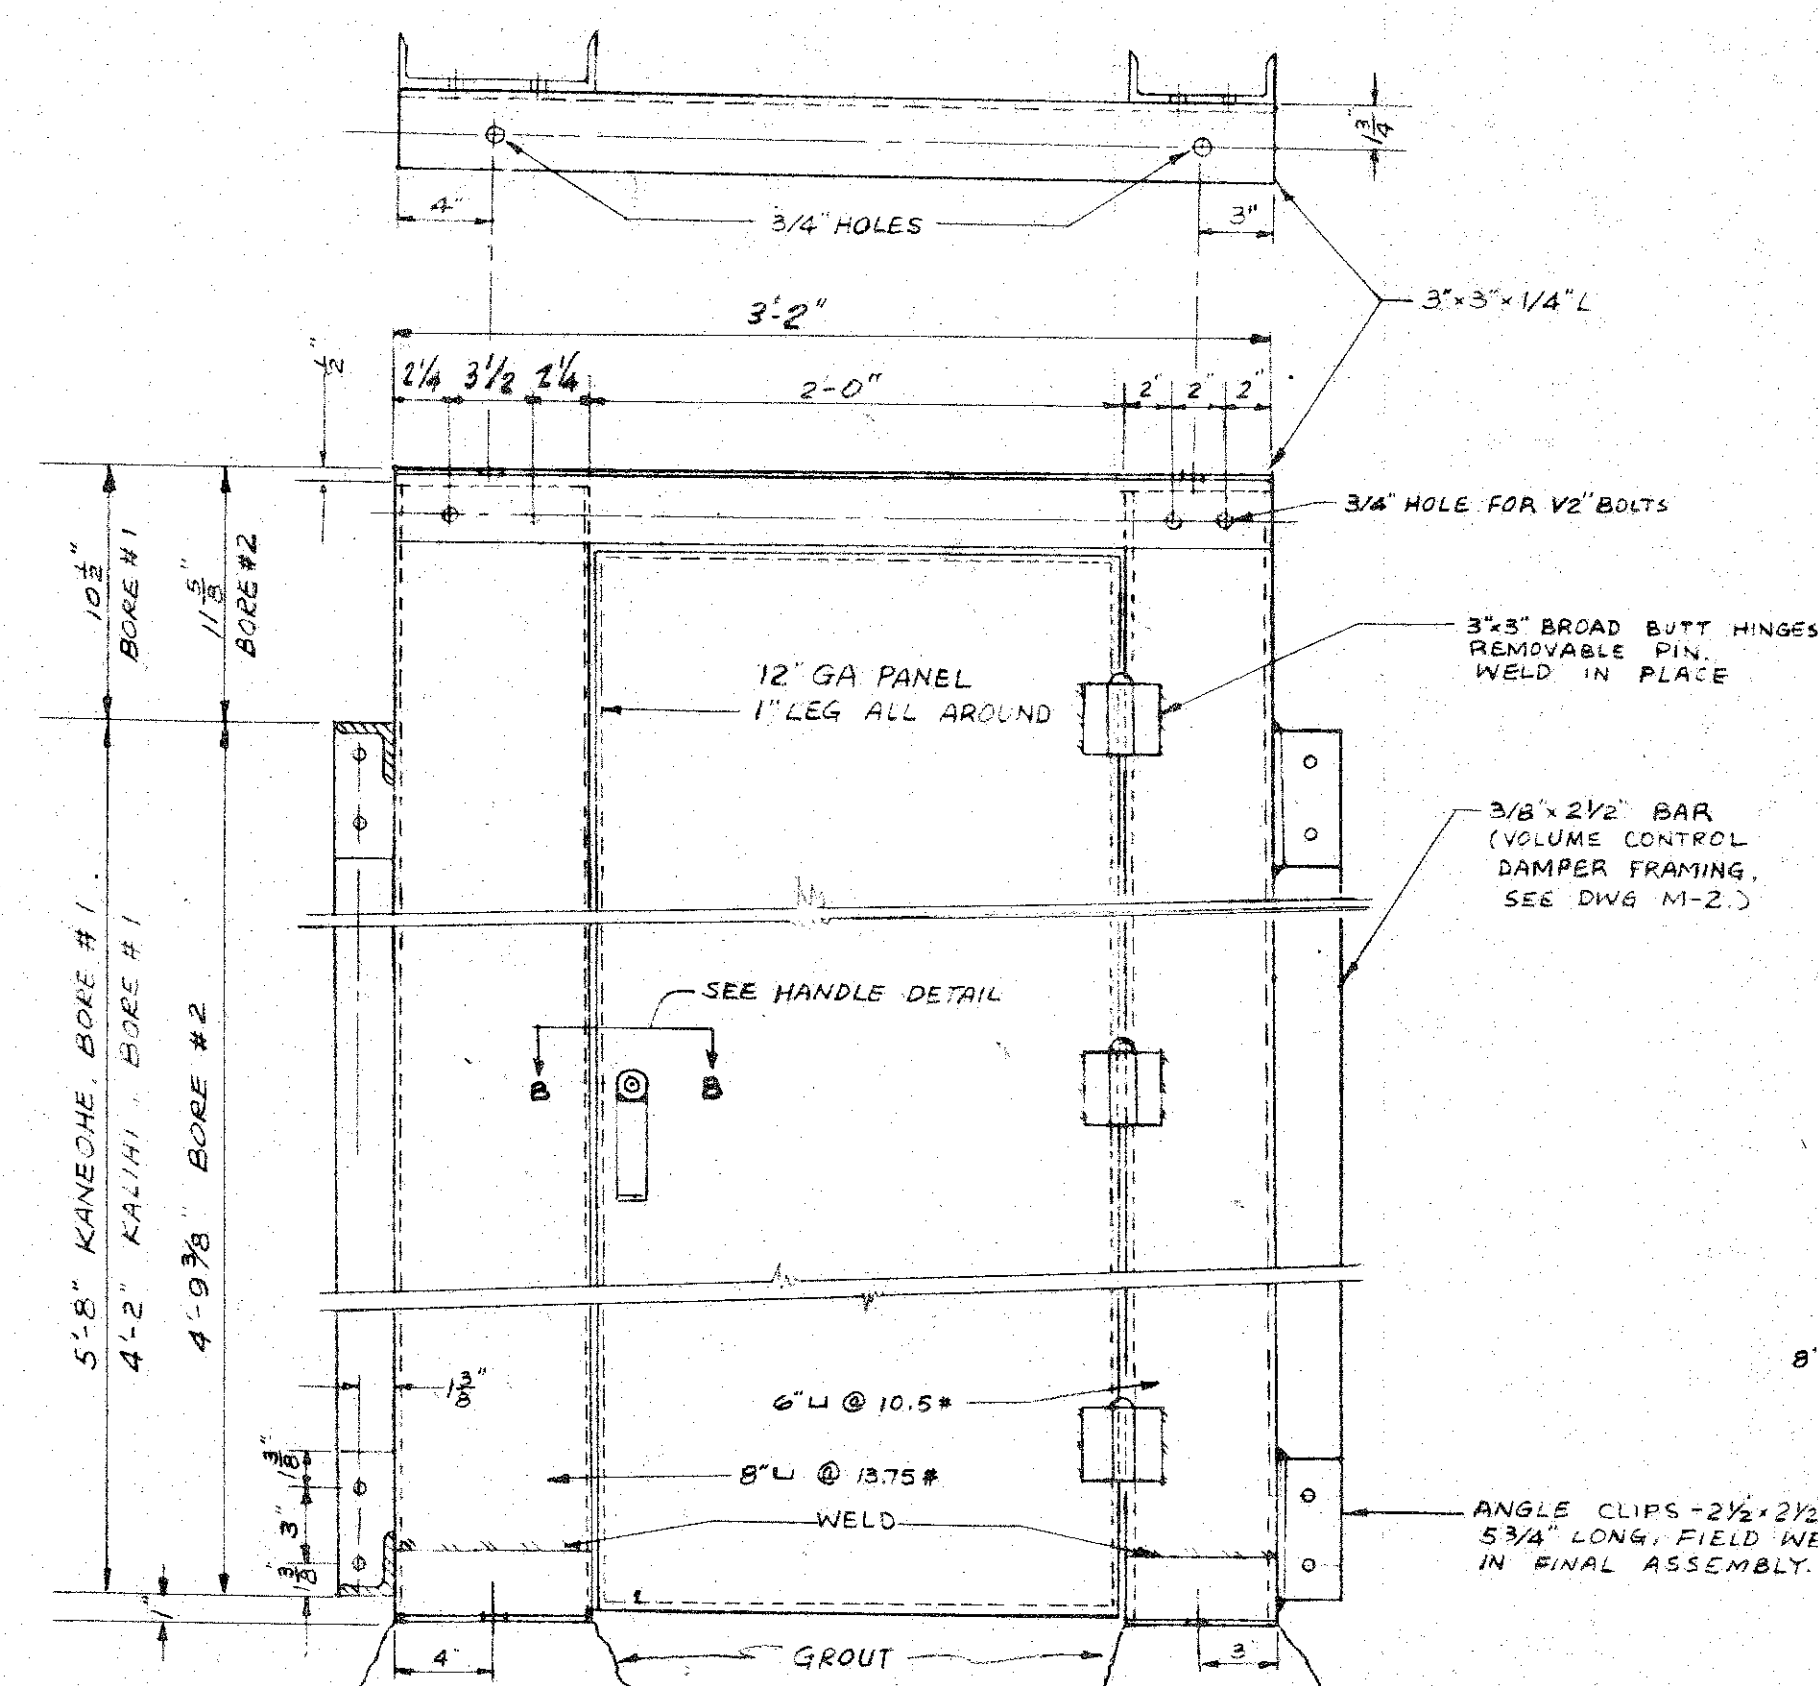
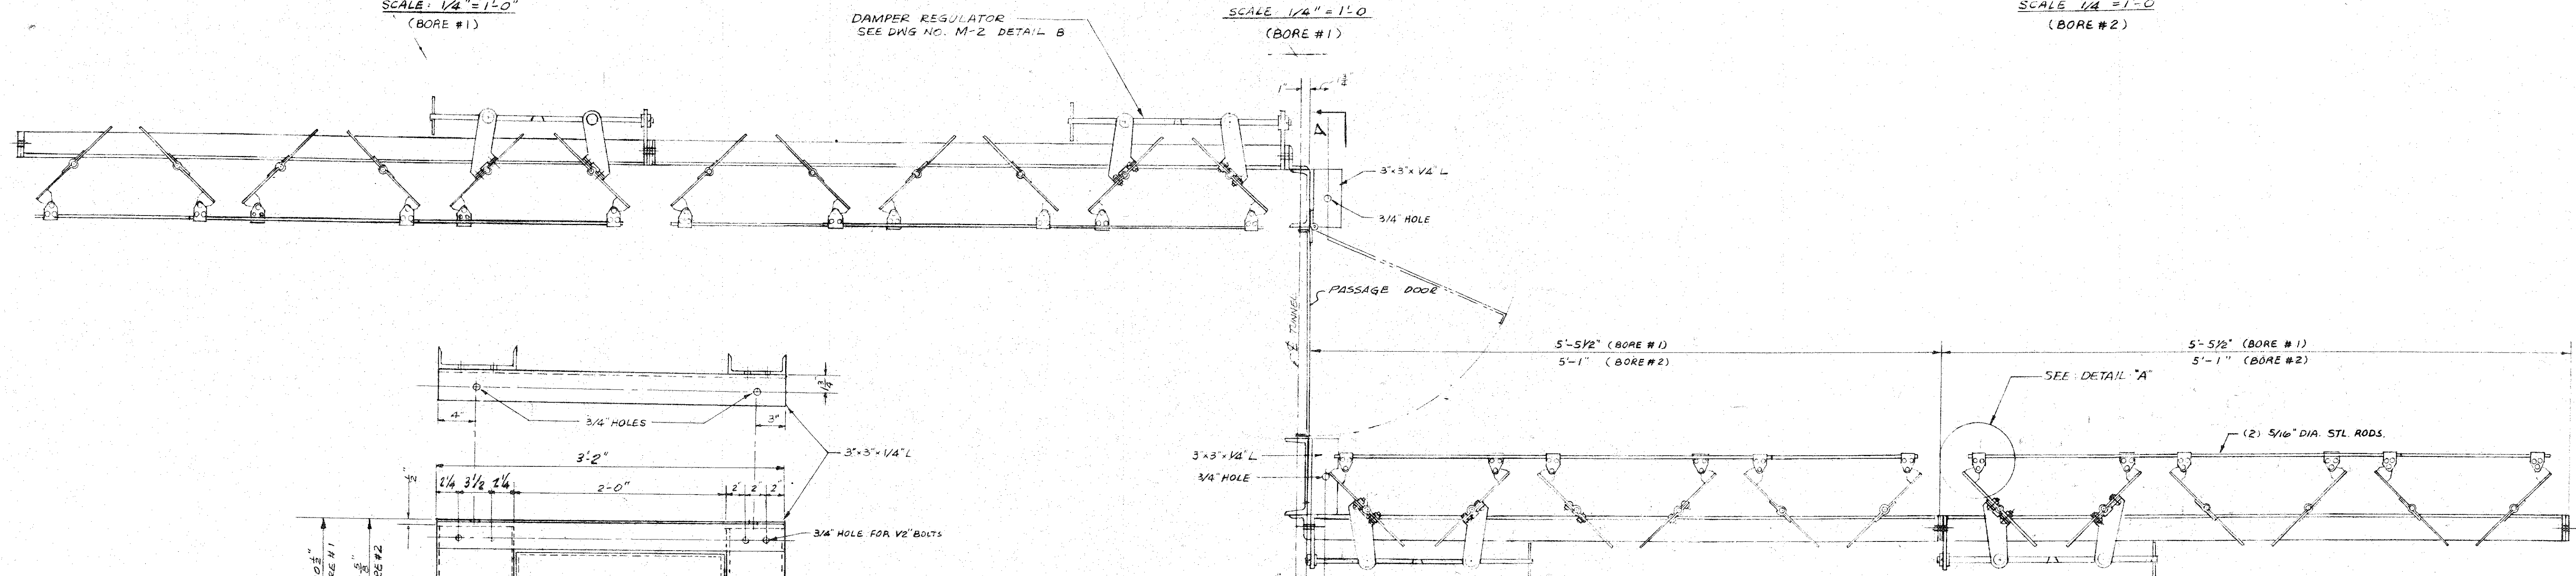
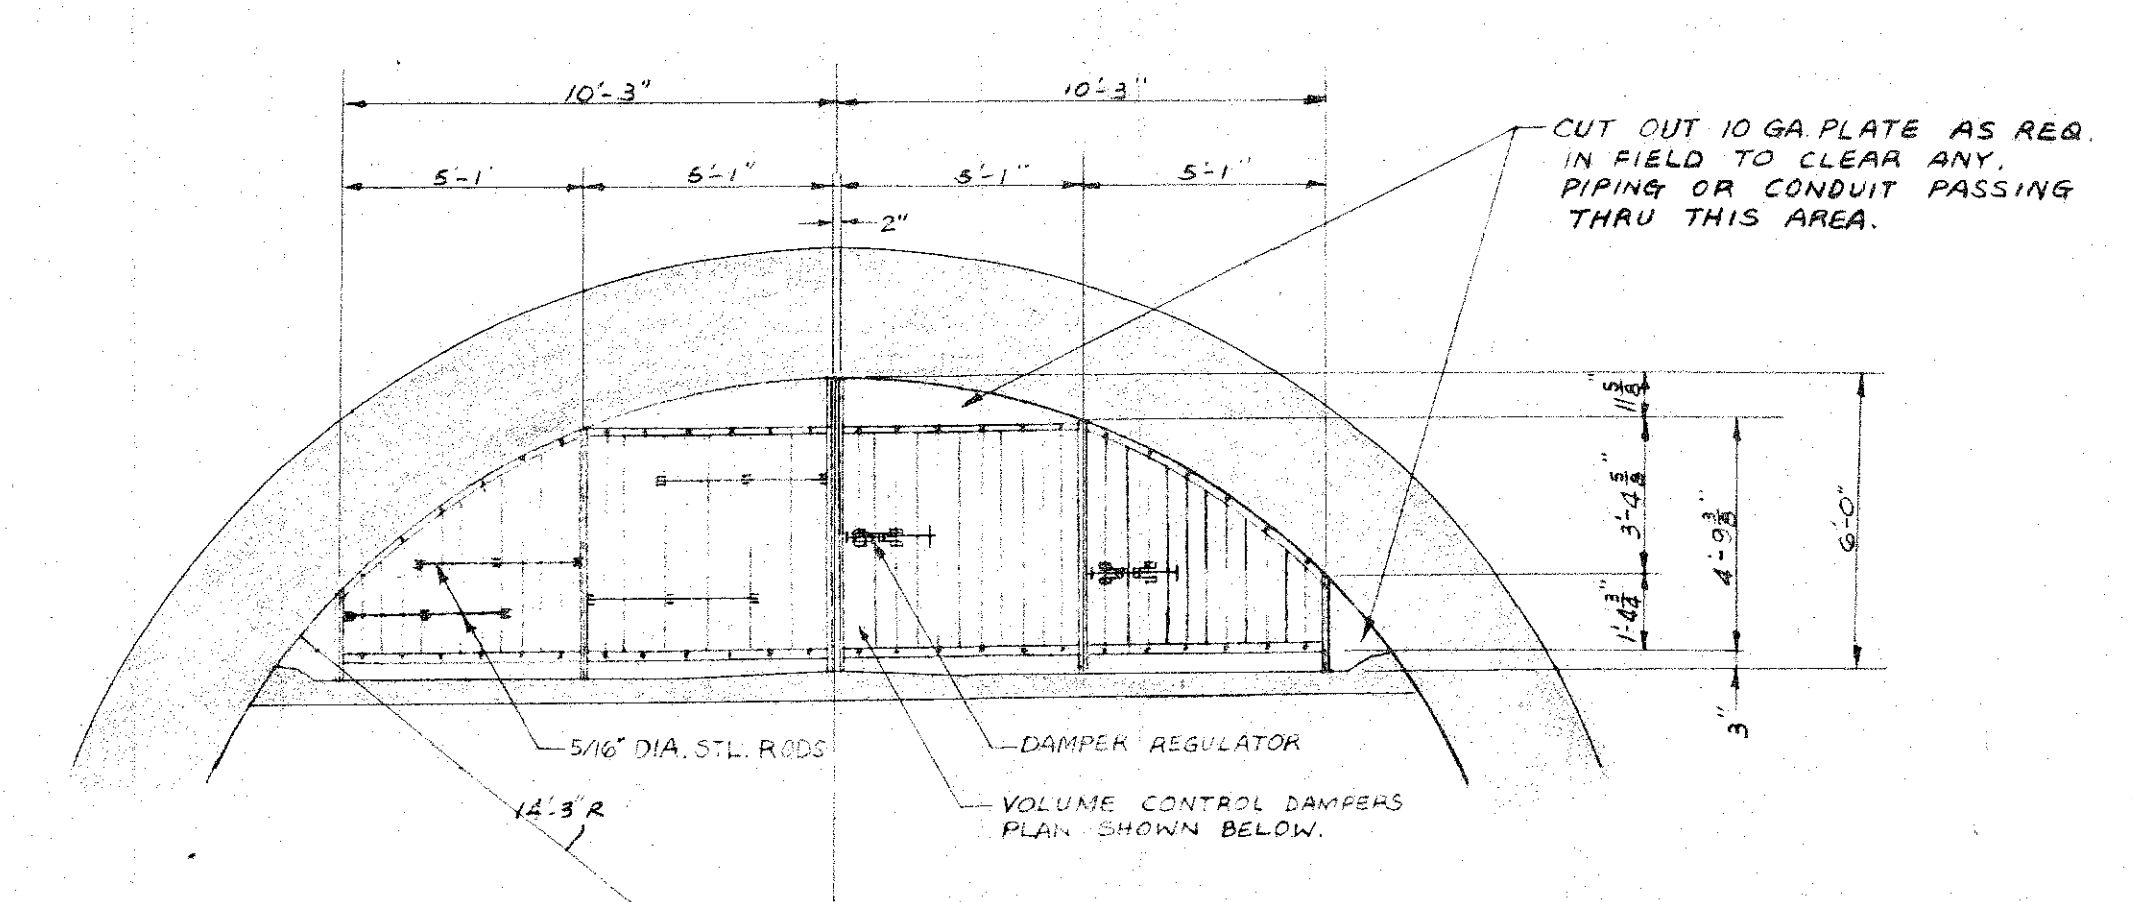
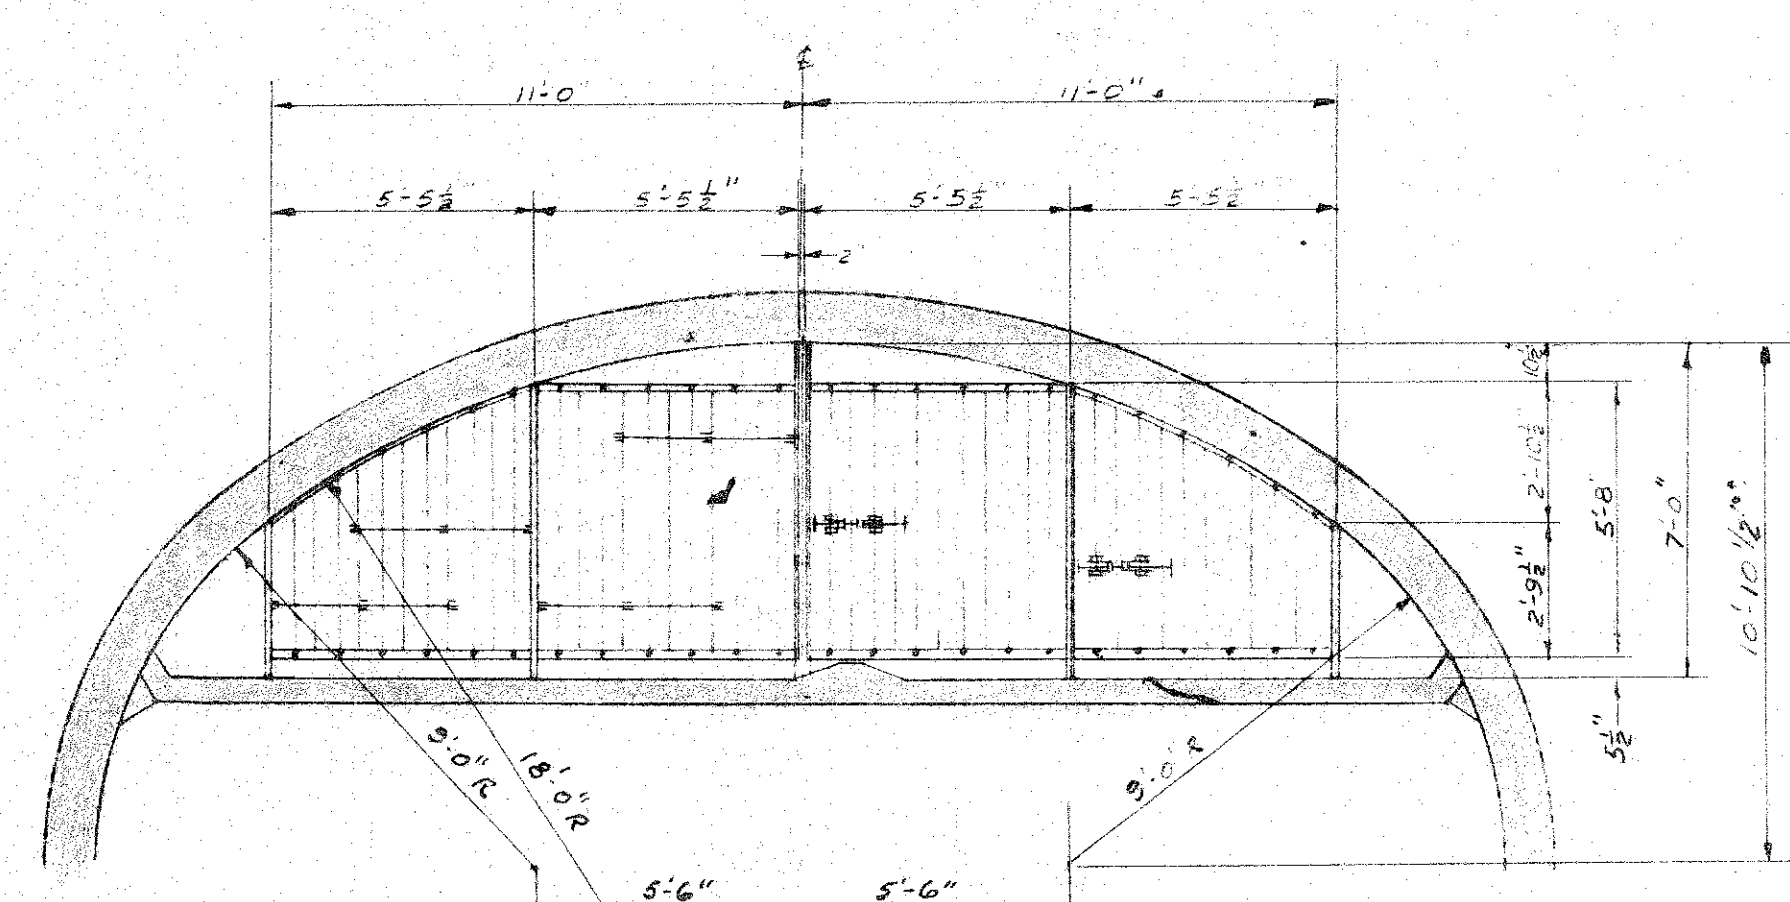


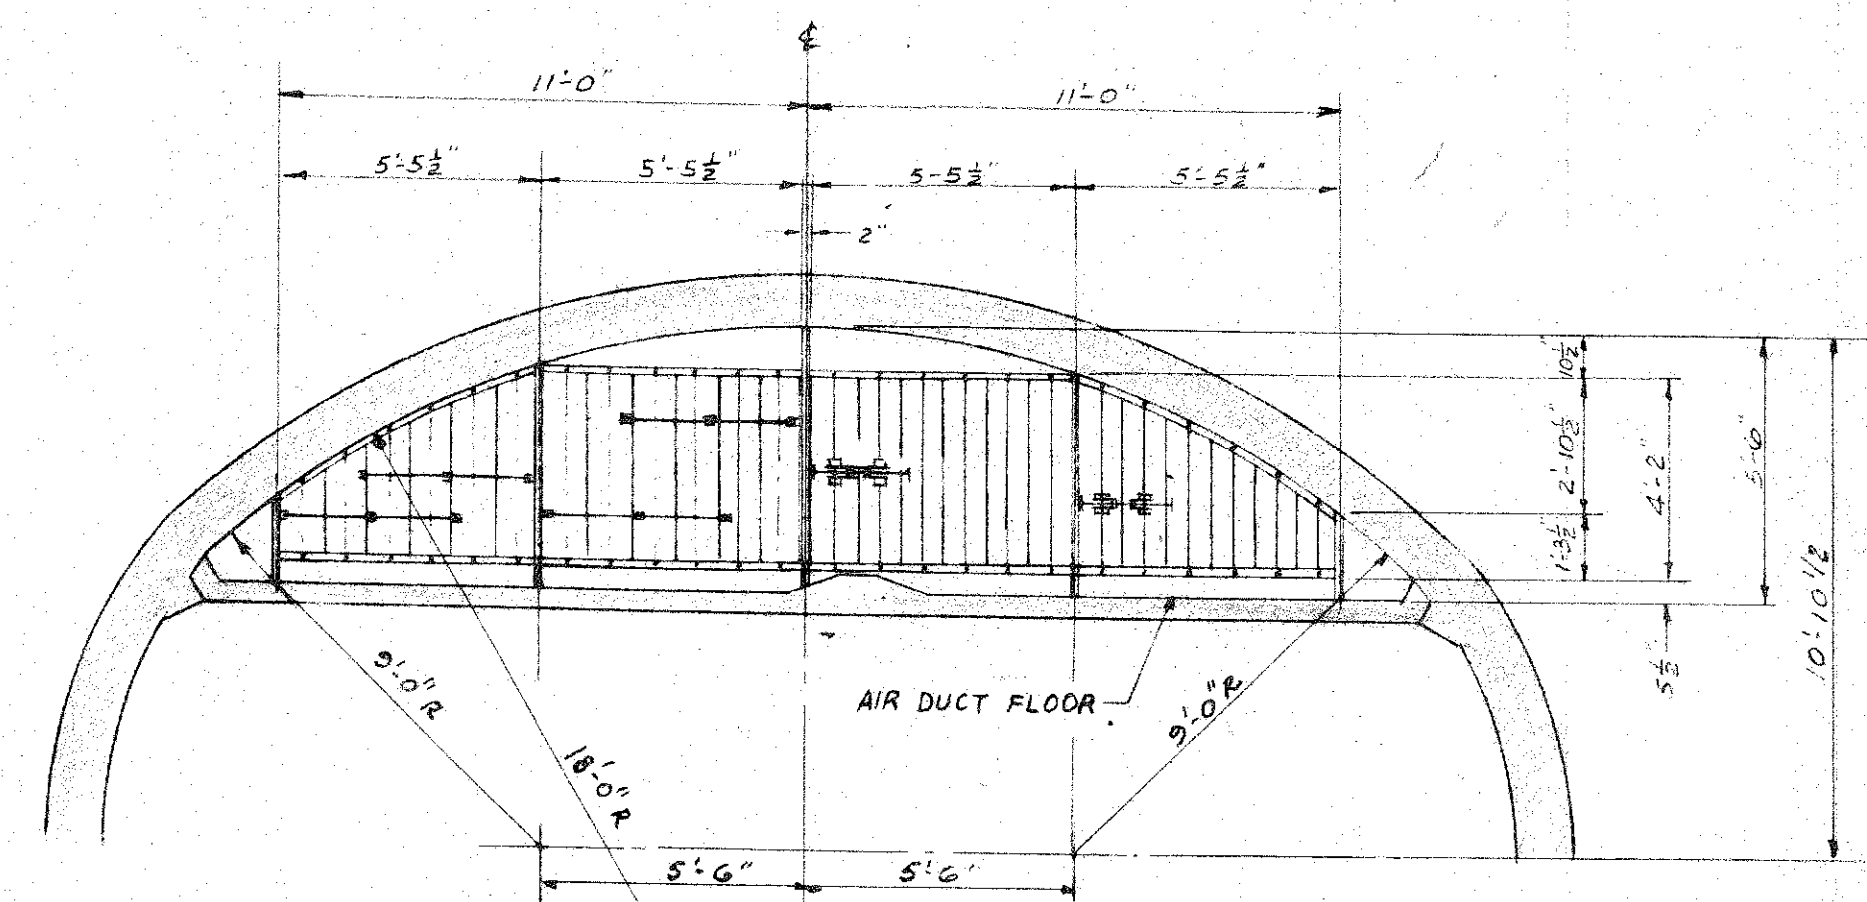

REFERENCE DRAWINGS

SEE M-2 FOR VOLUME CONTROL DAMPER
ELEVATIONS & DETAILS

NOTE : -

DOOR & FRAMING, BOLTED CONSTRUCTION,
ALL PARTS MUST CLEAR ACCESS DOORS
PROVIDED IN AIR DUCT FLOORS.

CHICAGO		DEPT. OF PUBLIC WORKS		ILLINOIS	
CITY AND COUNTY OF MONTELUPI					
BUREAU OF PLANS					
WILSON TUNNEL 2nd BORE					
VOLUME CONTROL DAMPERS					
DETAILS					
ENGINEER		DATE		AUG. 16, 1957	
DRAFTSMAN		CHECKED BY		L. S.	
SCALE		TRACER		P. S. W.	
APPROVED		APPROVED			
CHIEF ENGINEER		BUREAU ENGINEER			
W. S.		PROFILE		C. B.	
CR. SEC.		F. B.		S. B.	
W. M. BY		F. W. BY		S. BY	