



FED. ROAD DIST. NO.	STATE	FED. AID PROJ. NO.	FISCAL YEAR	SHEET NO.	TOTAL SHEETS
HAWAII	HAW.	US0630(2)	1958	30	108

Note:
Contractor to Verify All
Dimensions on Job Site.

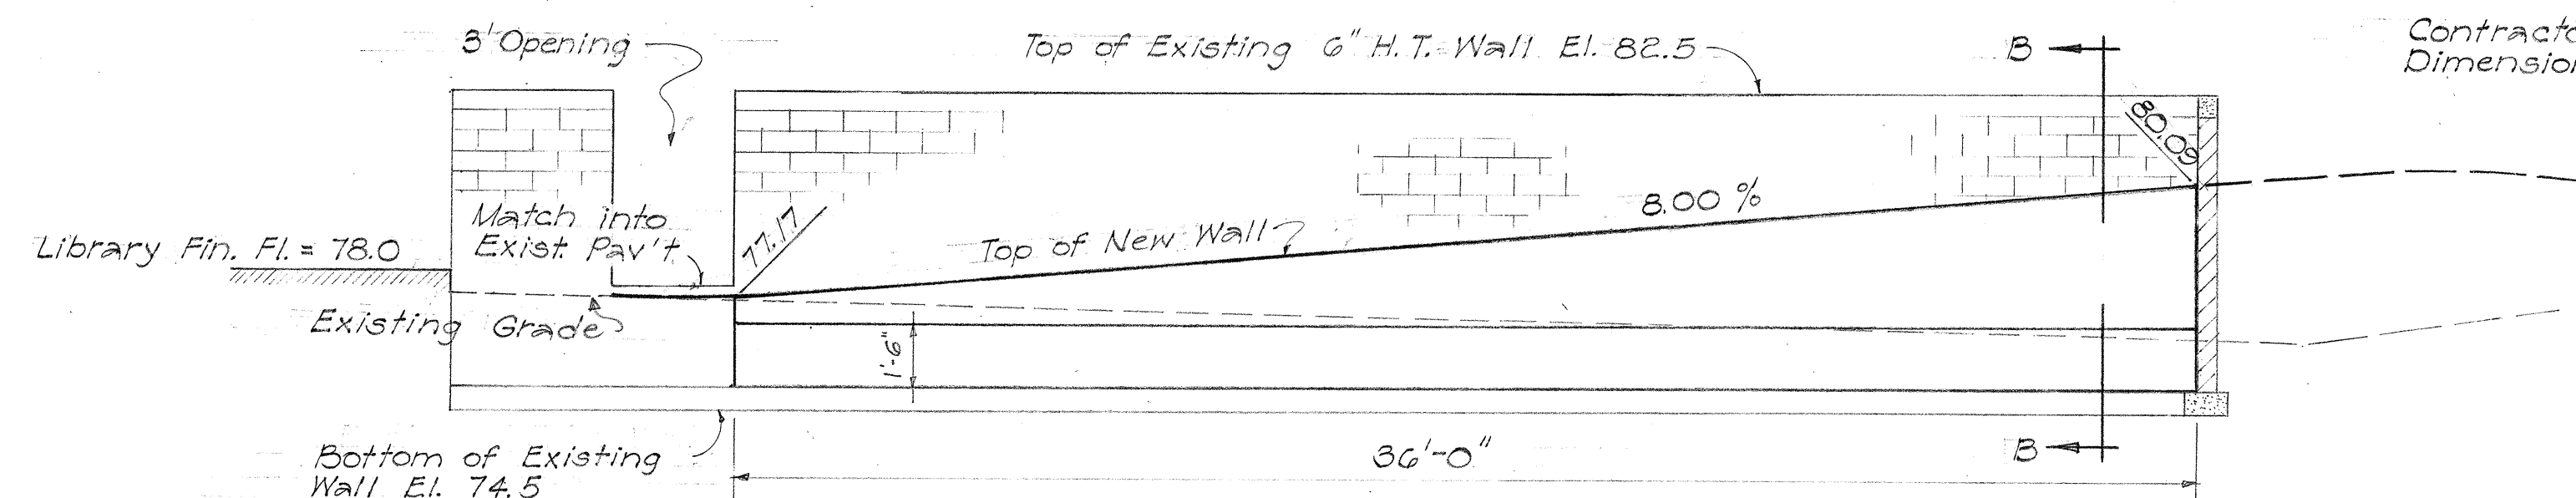

ELEVATION OF RETAINING WALL

Scale: 1/4" = 1'-0"

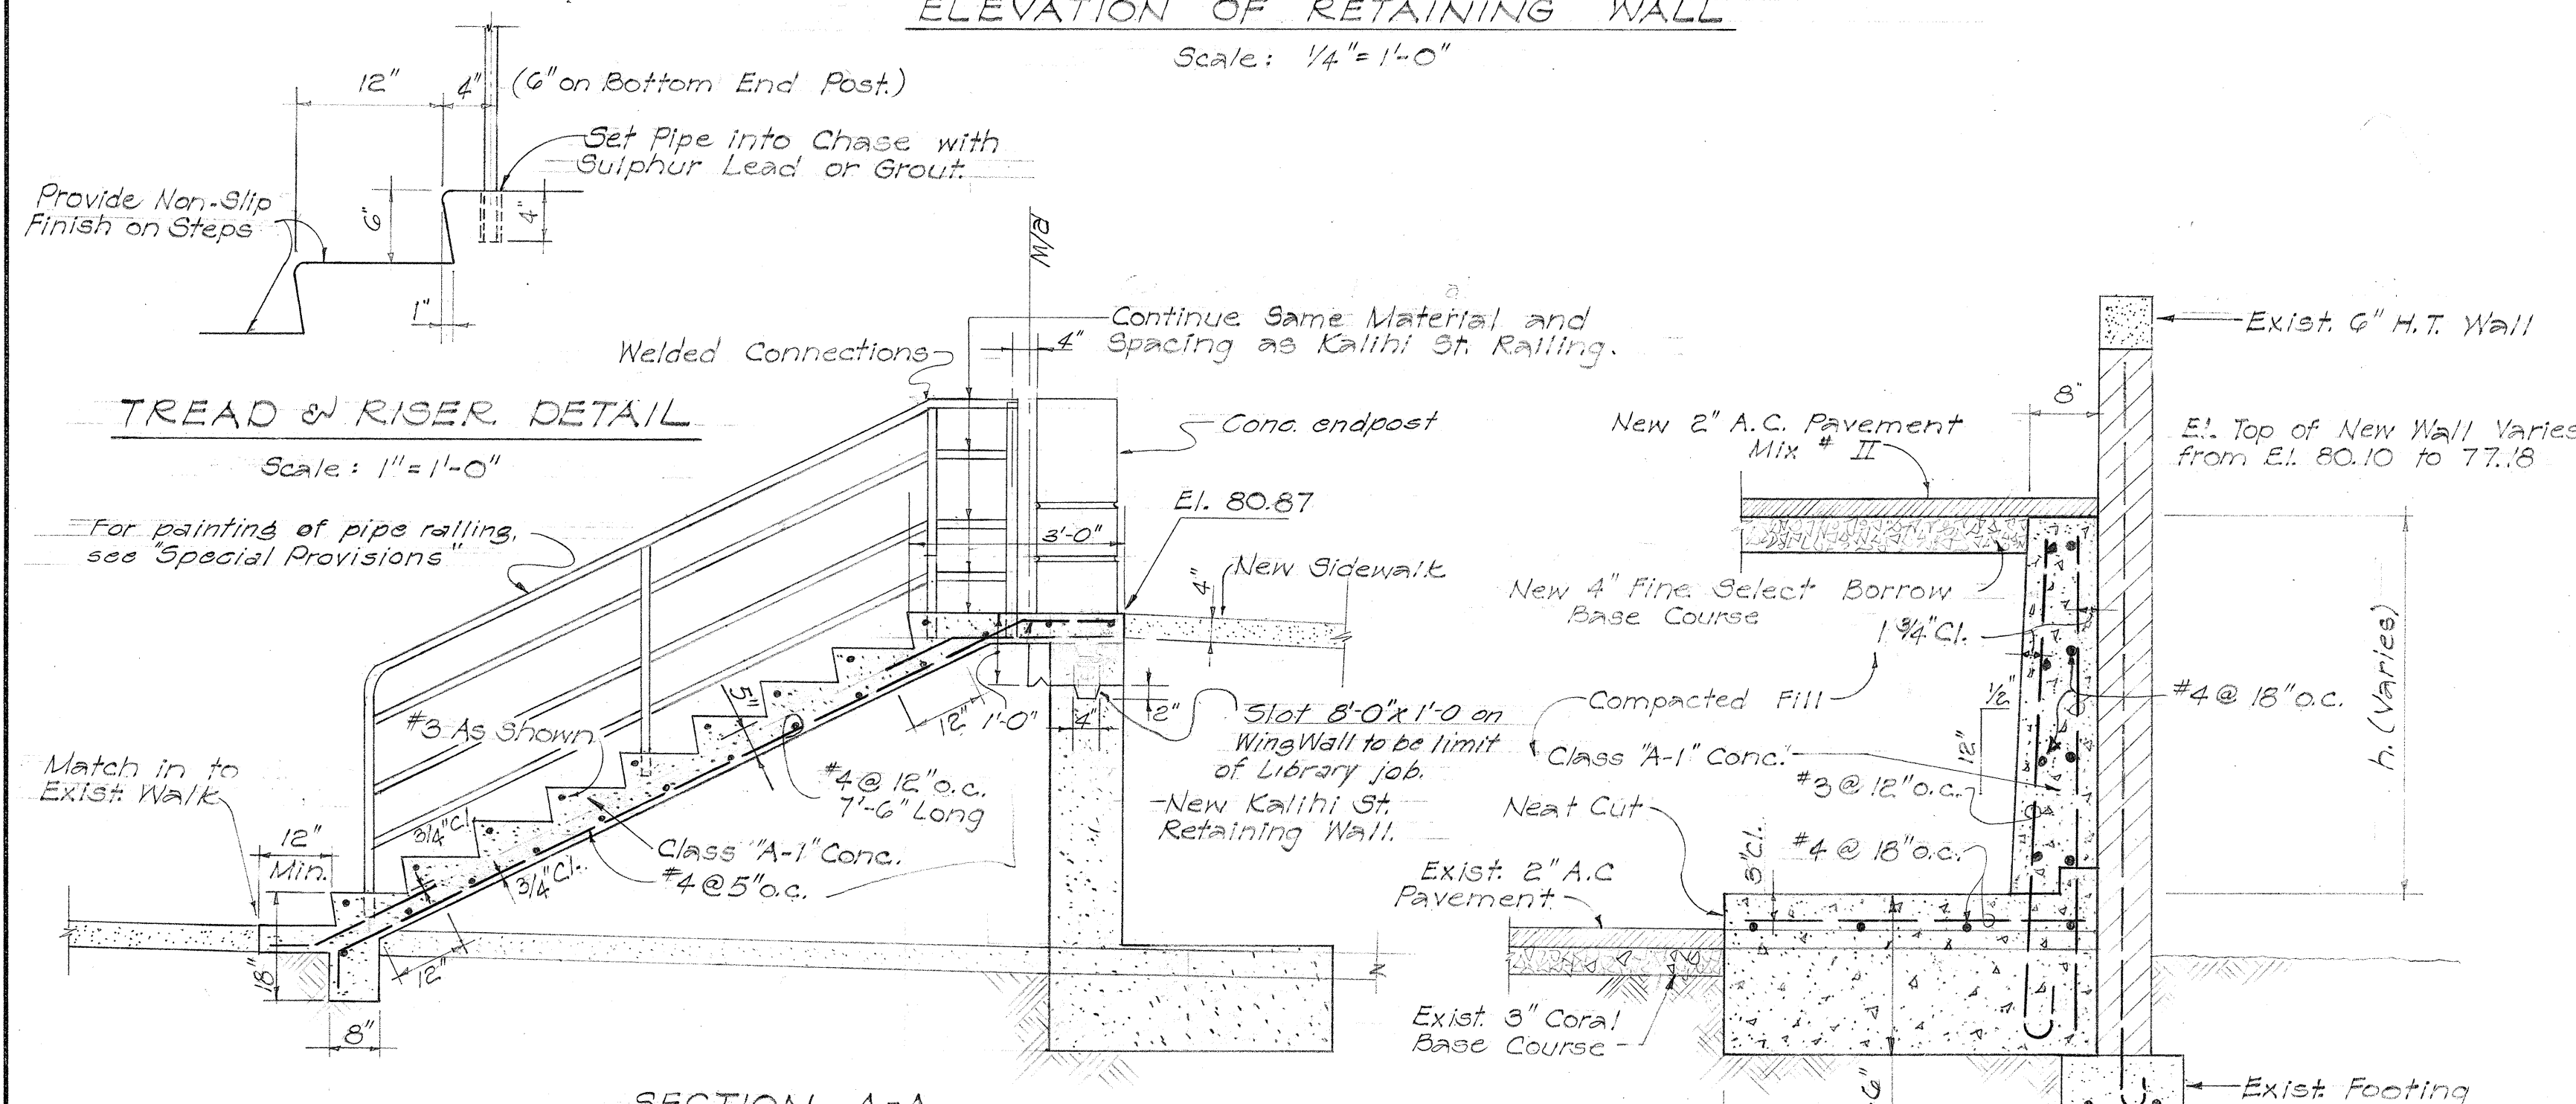

TREAD & RISER DETAIL


Scale: 1" = 1'-0"

SECTION A-A
STAIR & RAILING DETAIL

Scale: 1/2" = 1'-0"


SECTION B-B

Scale: 3/4" = 1'-0"

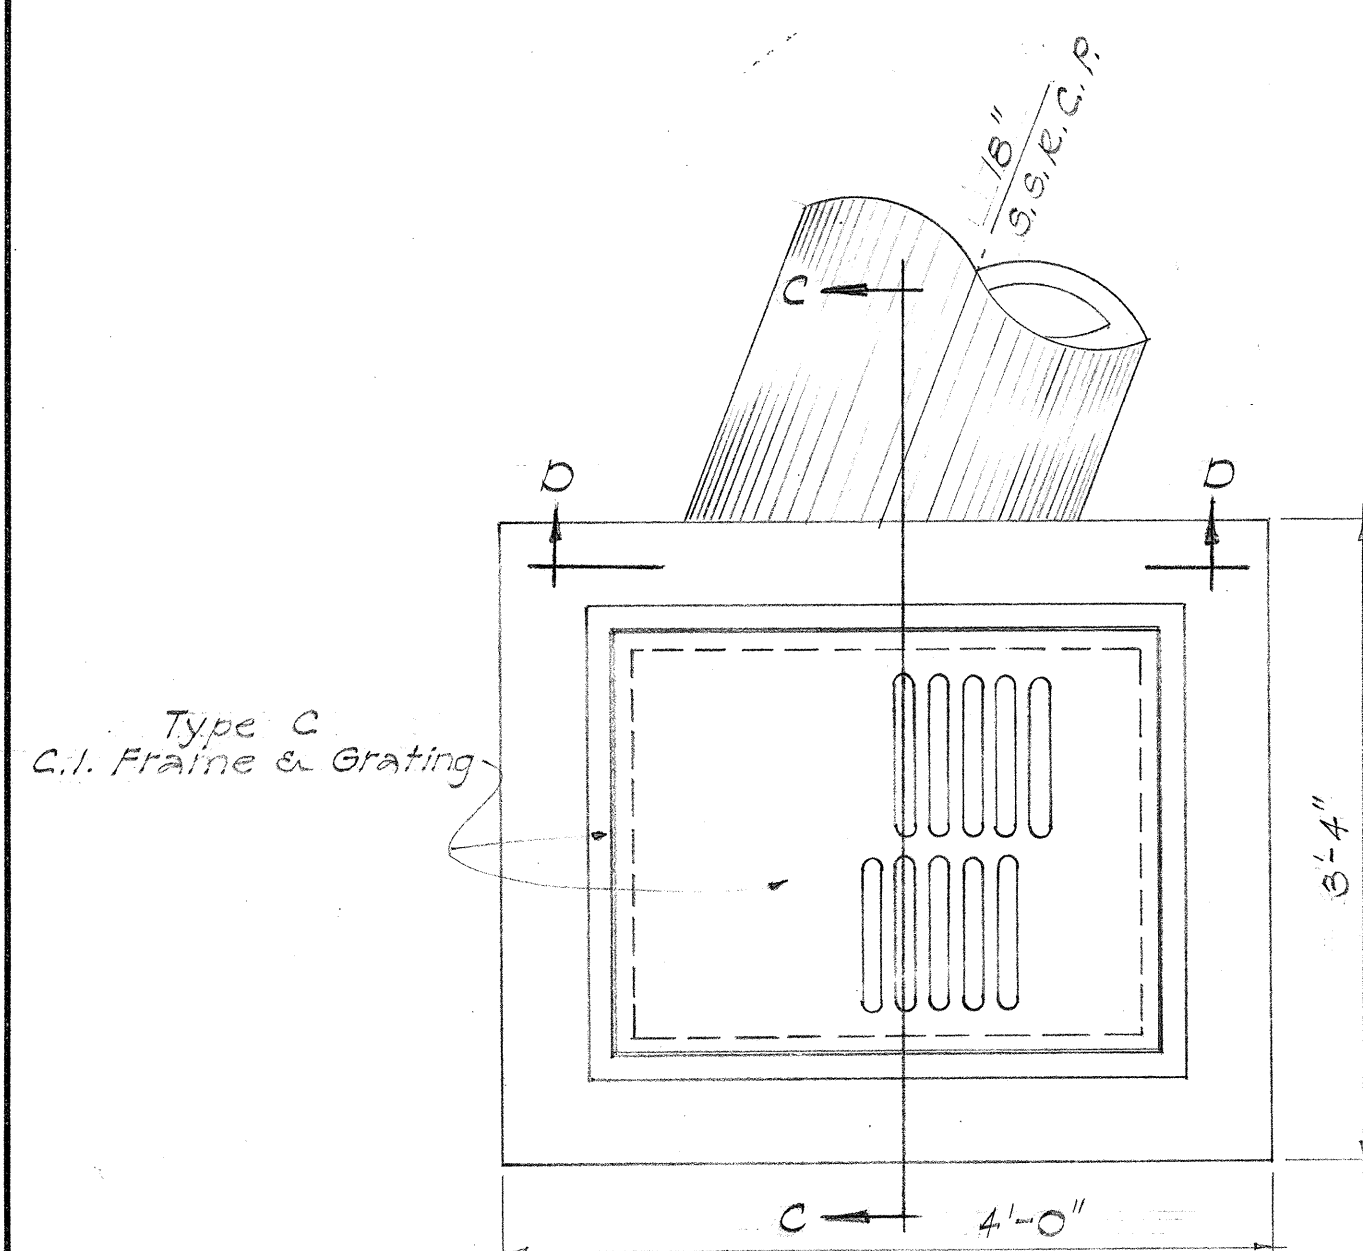


PLAN
DRAIN INLET

Scale: 1" = 1'-0"

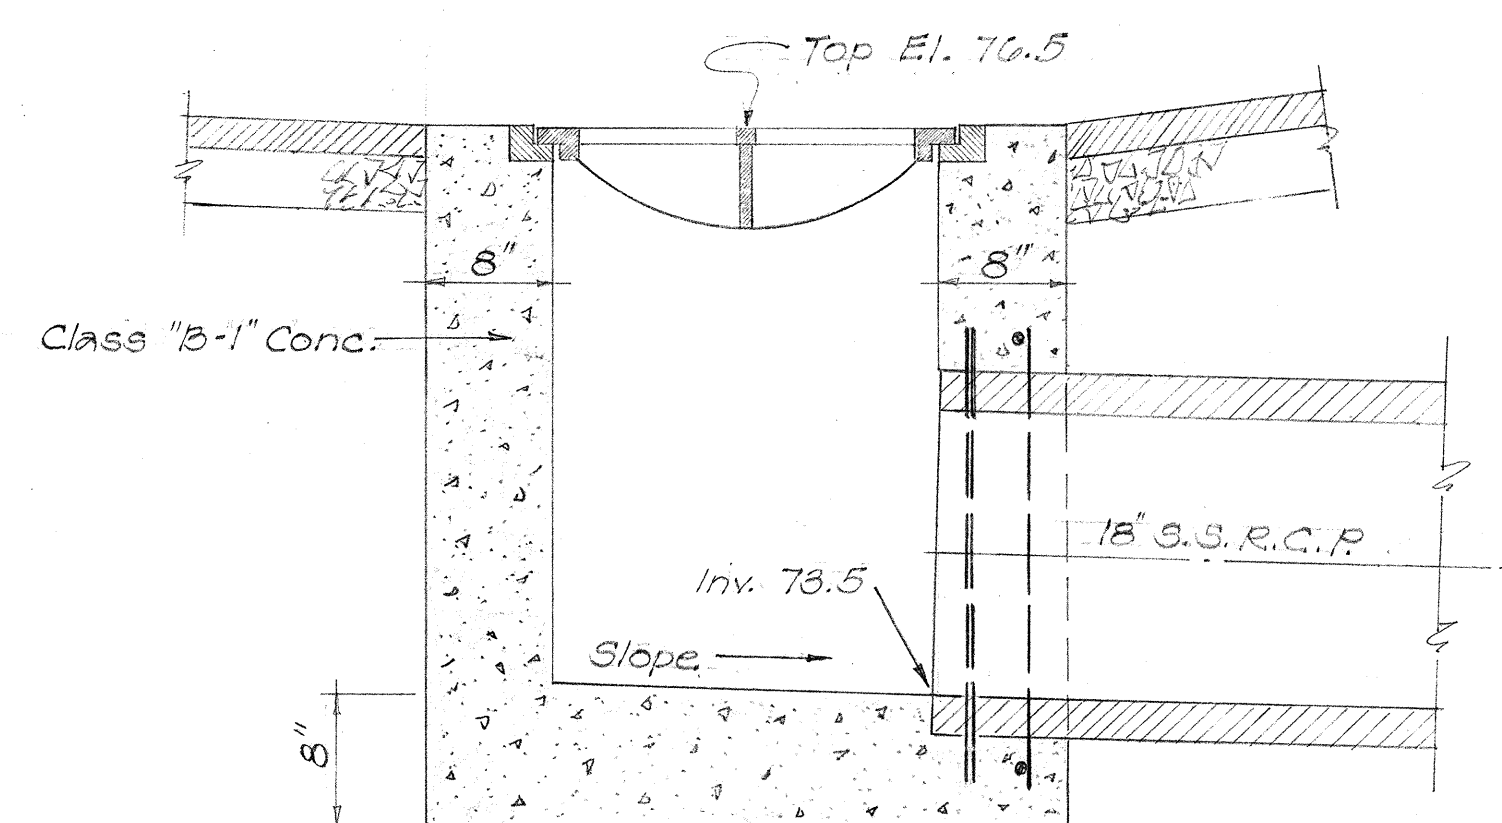


SECTION C-C

Scale: 1" = 1'-0"

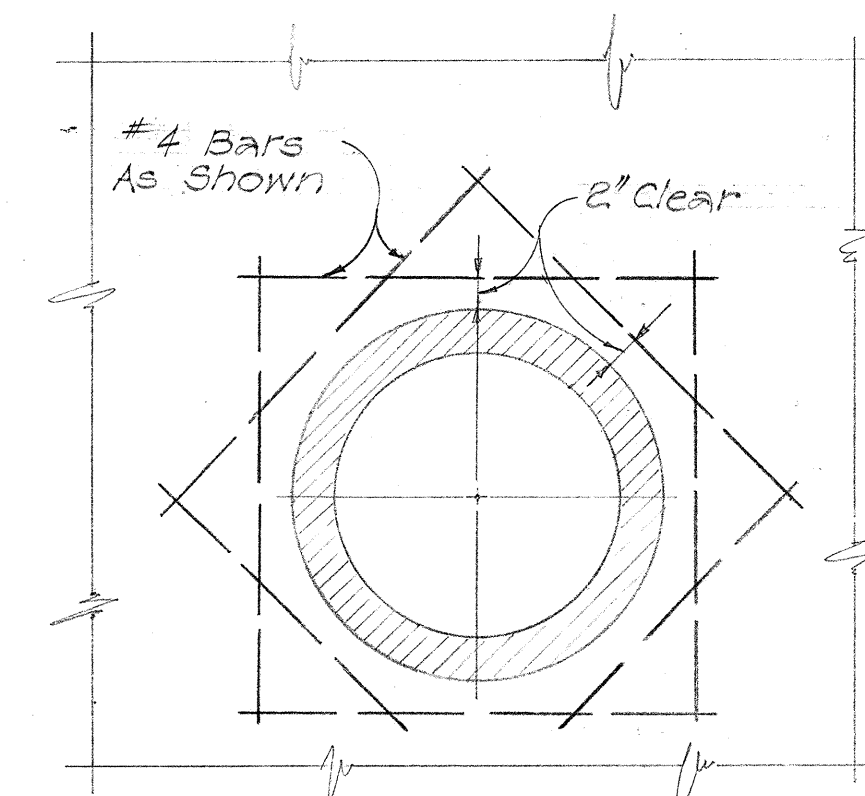


SECTION D-D

Scale: 1" = 1'-0"

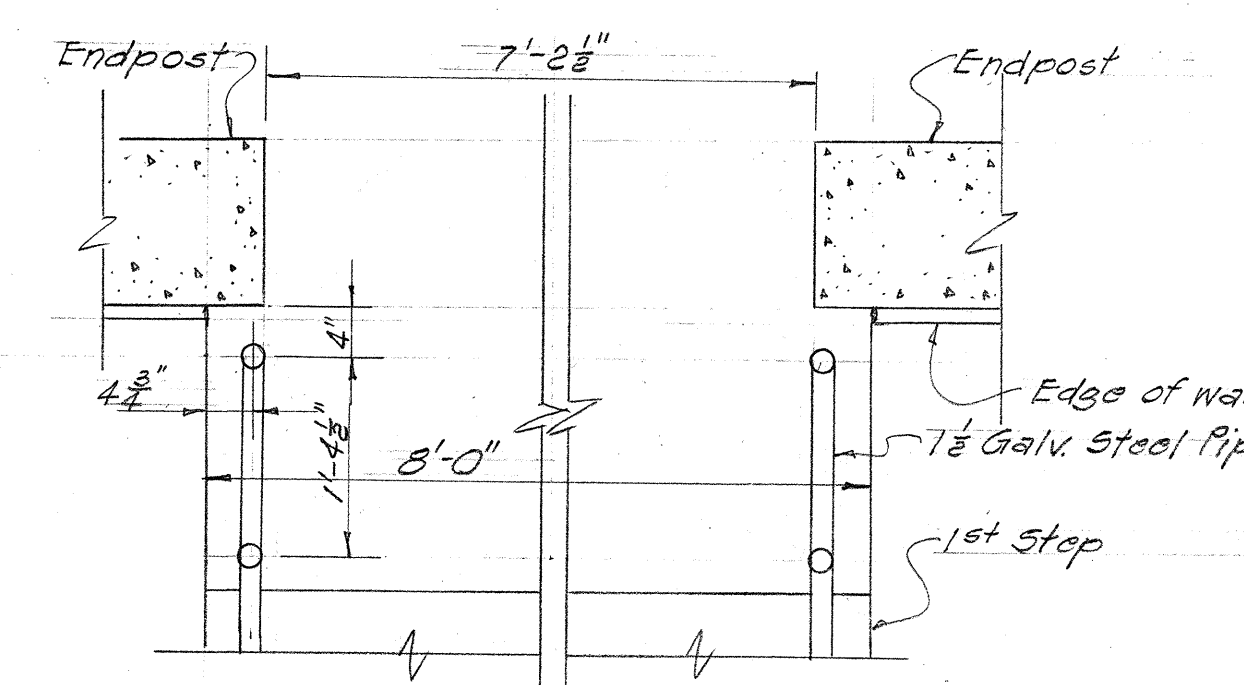

PLAN ~ STAIRS

Scale: 1/2" = 1'-0"

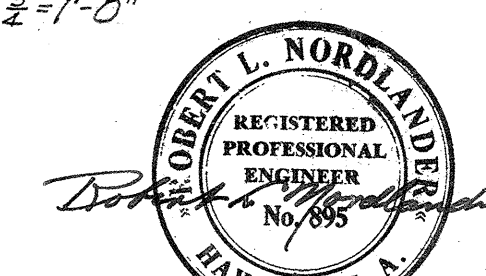

BELT, COLLINS & ASSOC., LTD.
Civil and Structural Engineers

TERRITORIAL HIGHWAY DEPARTMENT
TERRITORY OF HAWAII
RECONSTRUCTED PARKING LOT
LIBRARY OF HAWAII, KALIHI-PALAMA BR.
KALIHI STREET ROAD US0630 (2)


SHEET NO. 3 OF 5 SHEETS

5984.30


Note
Exist. A.C. Pavement Under
New Fill Area: to be Punched
With 6" dia. Holes Every 10'
As Drainage Outlet.

PLOT PLAN


Scale: 1" = 10'

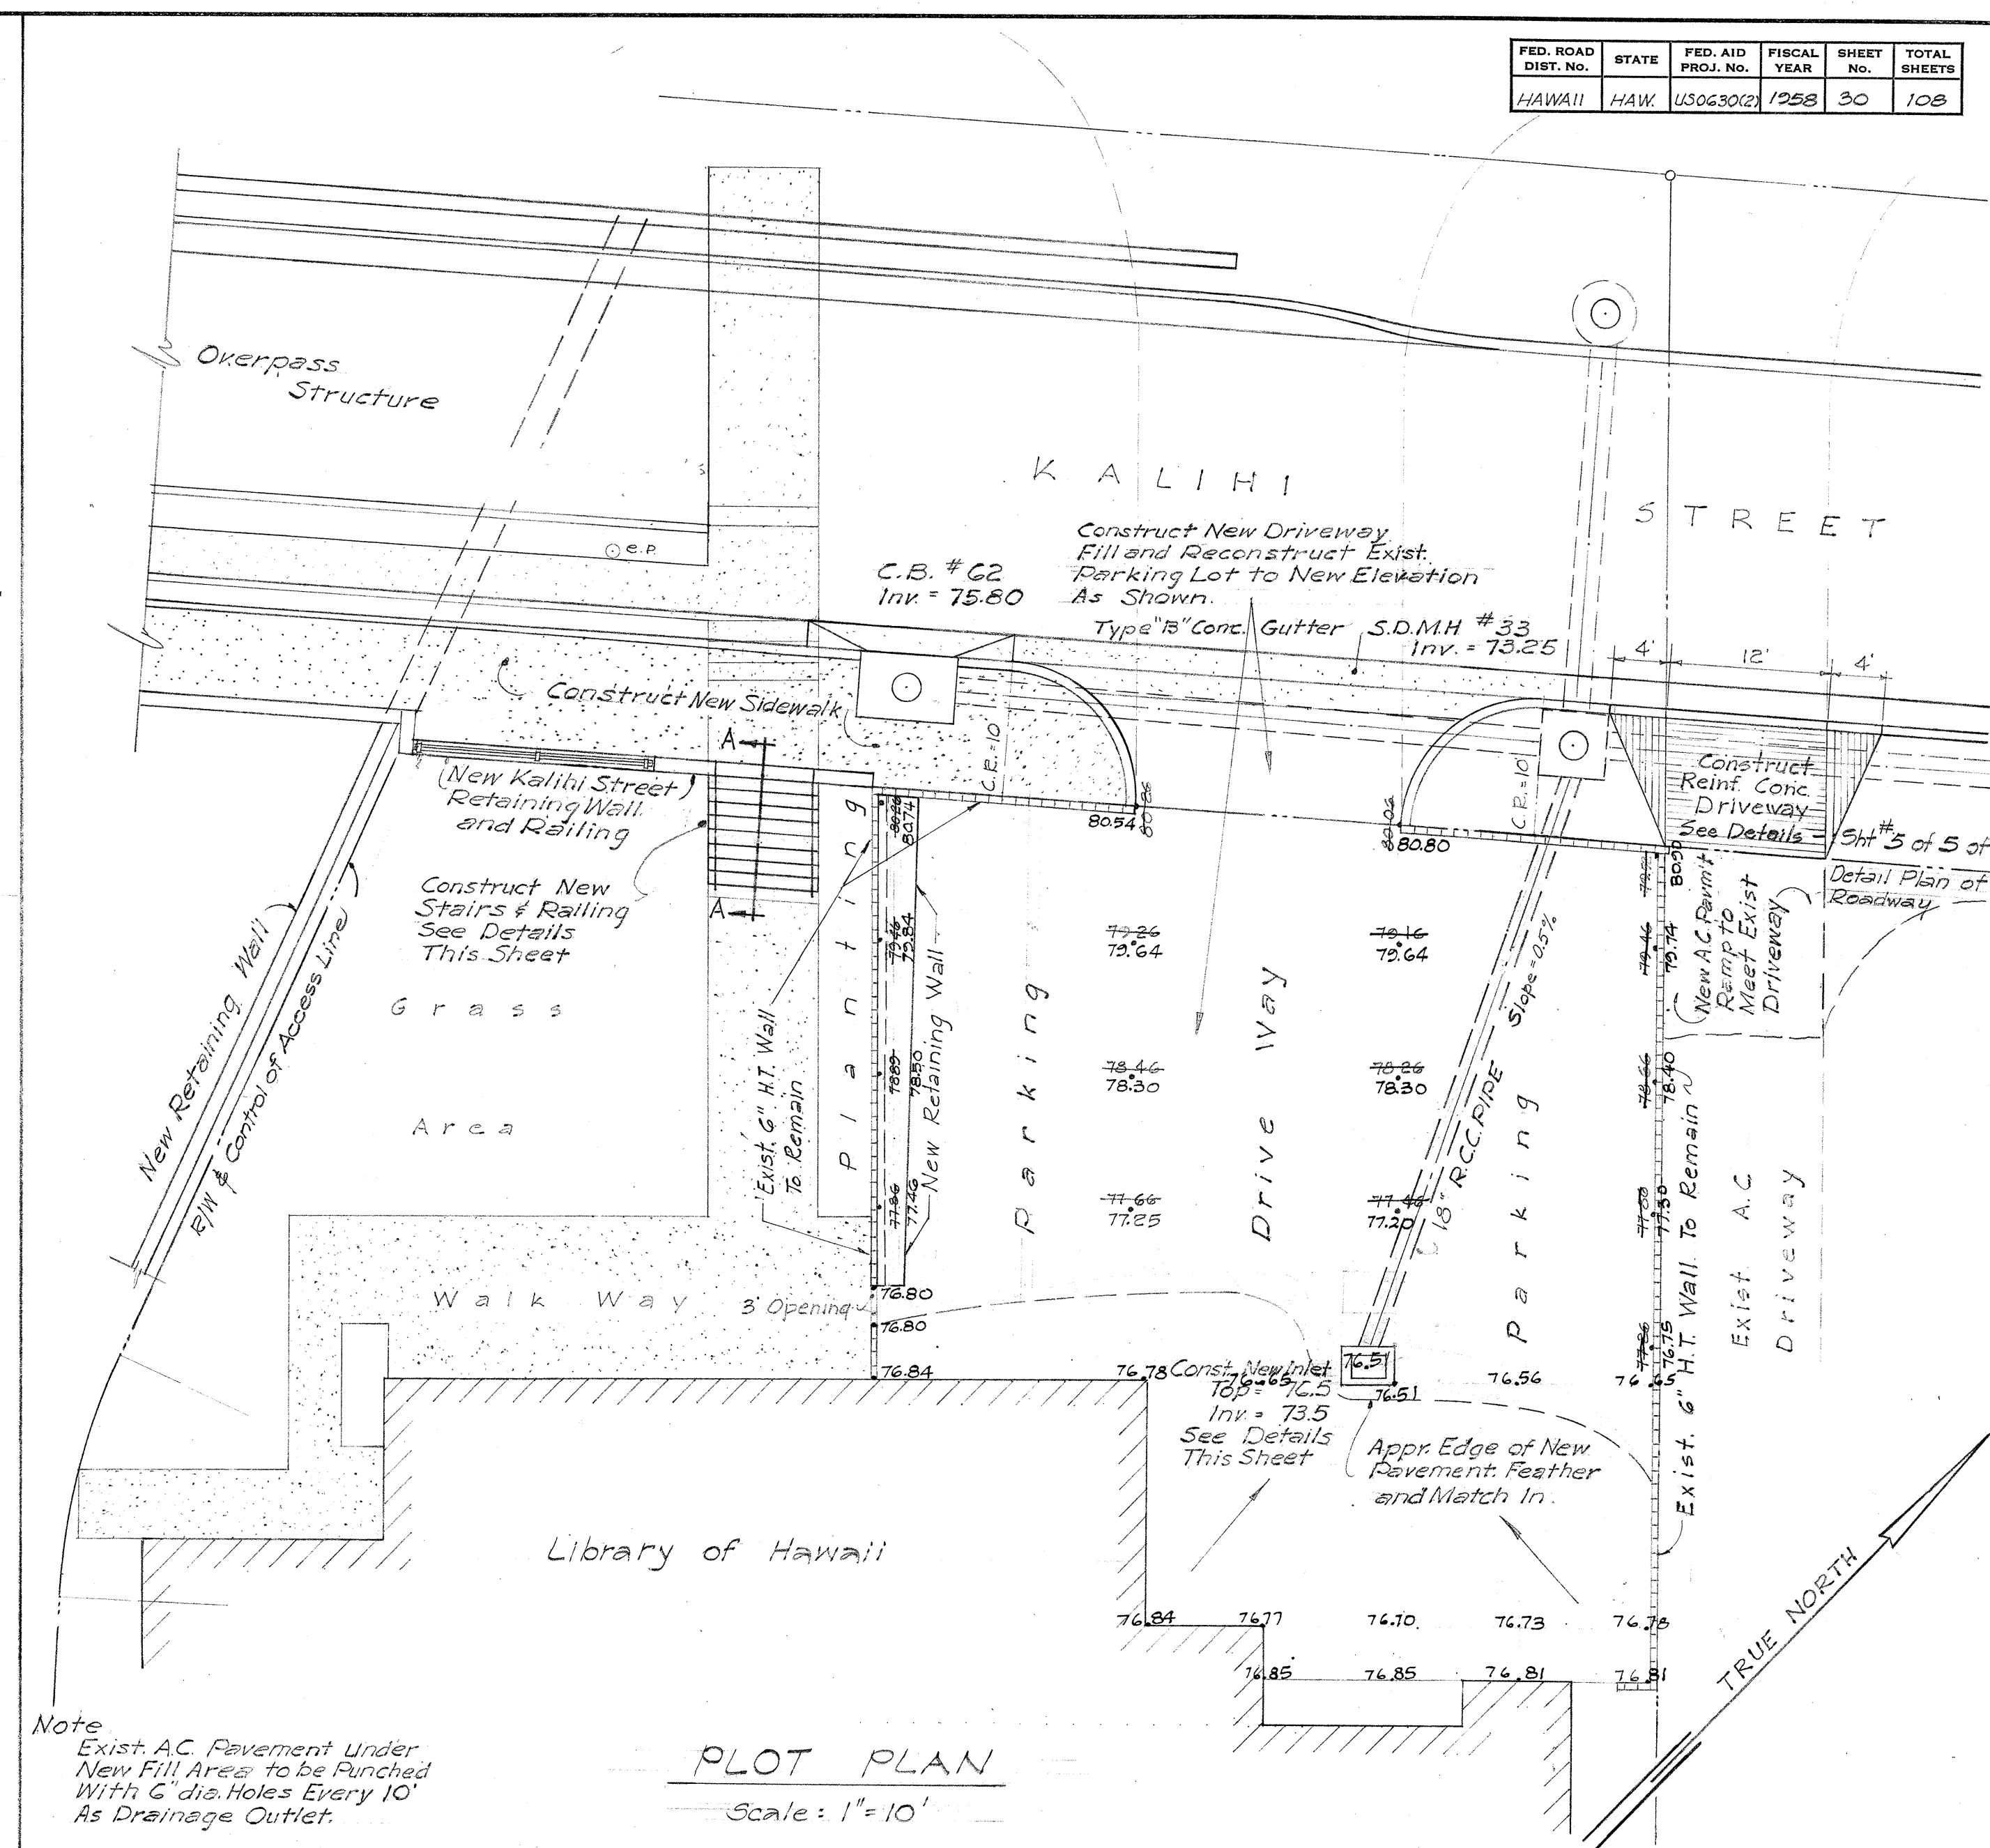

FED. ROAD DIST. No.	STATE	FED. AID PROJ. No.	FISCAL YEAR	SHEET No.	TOTAL SHEETS
HAWAII	HAW.	US-0630(2)	1958	31	108

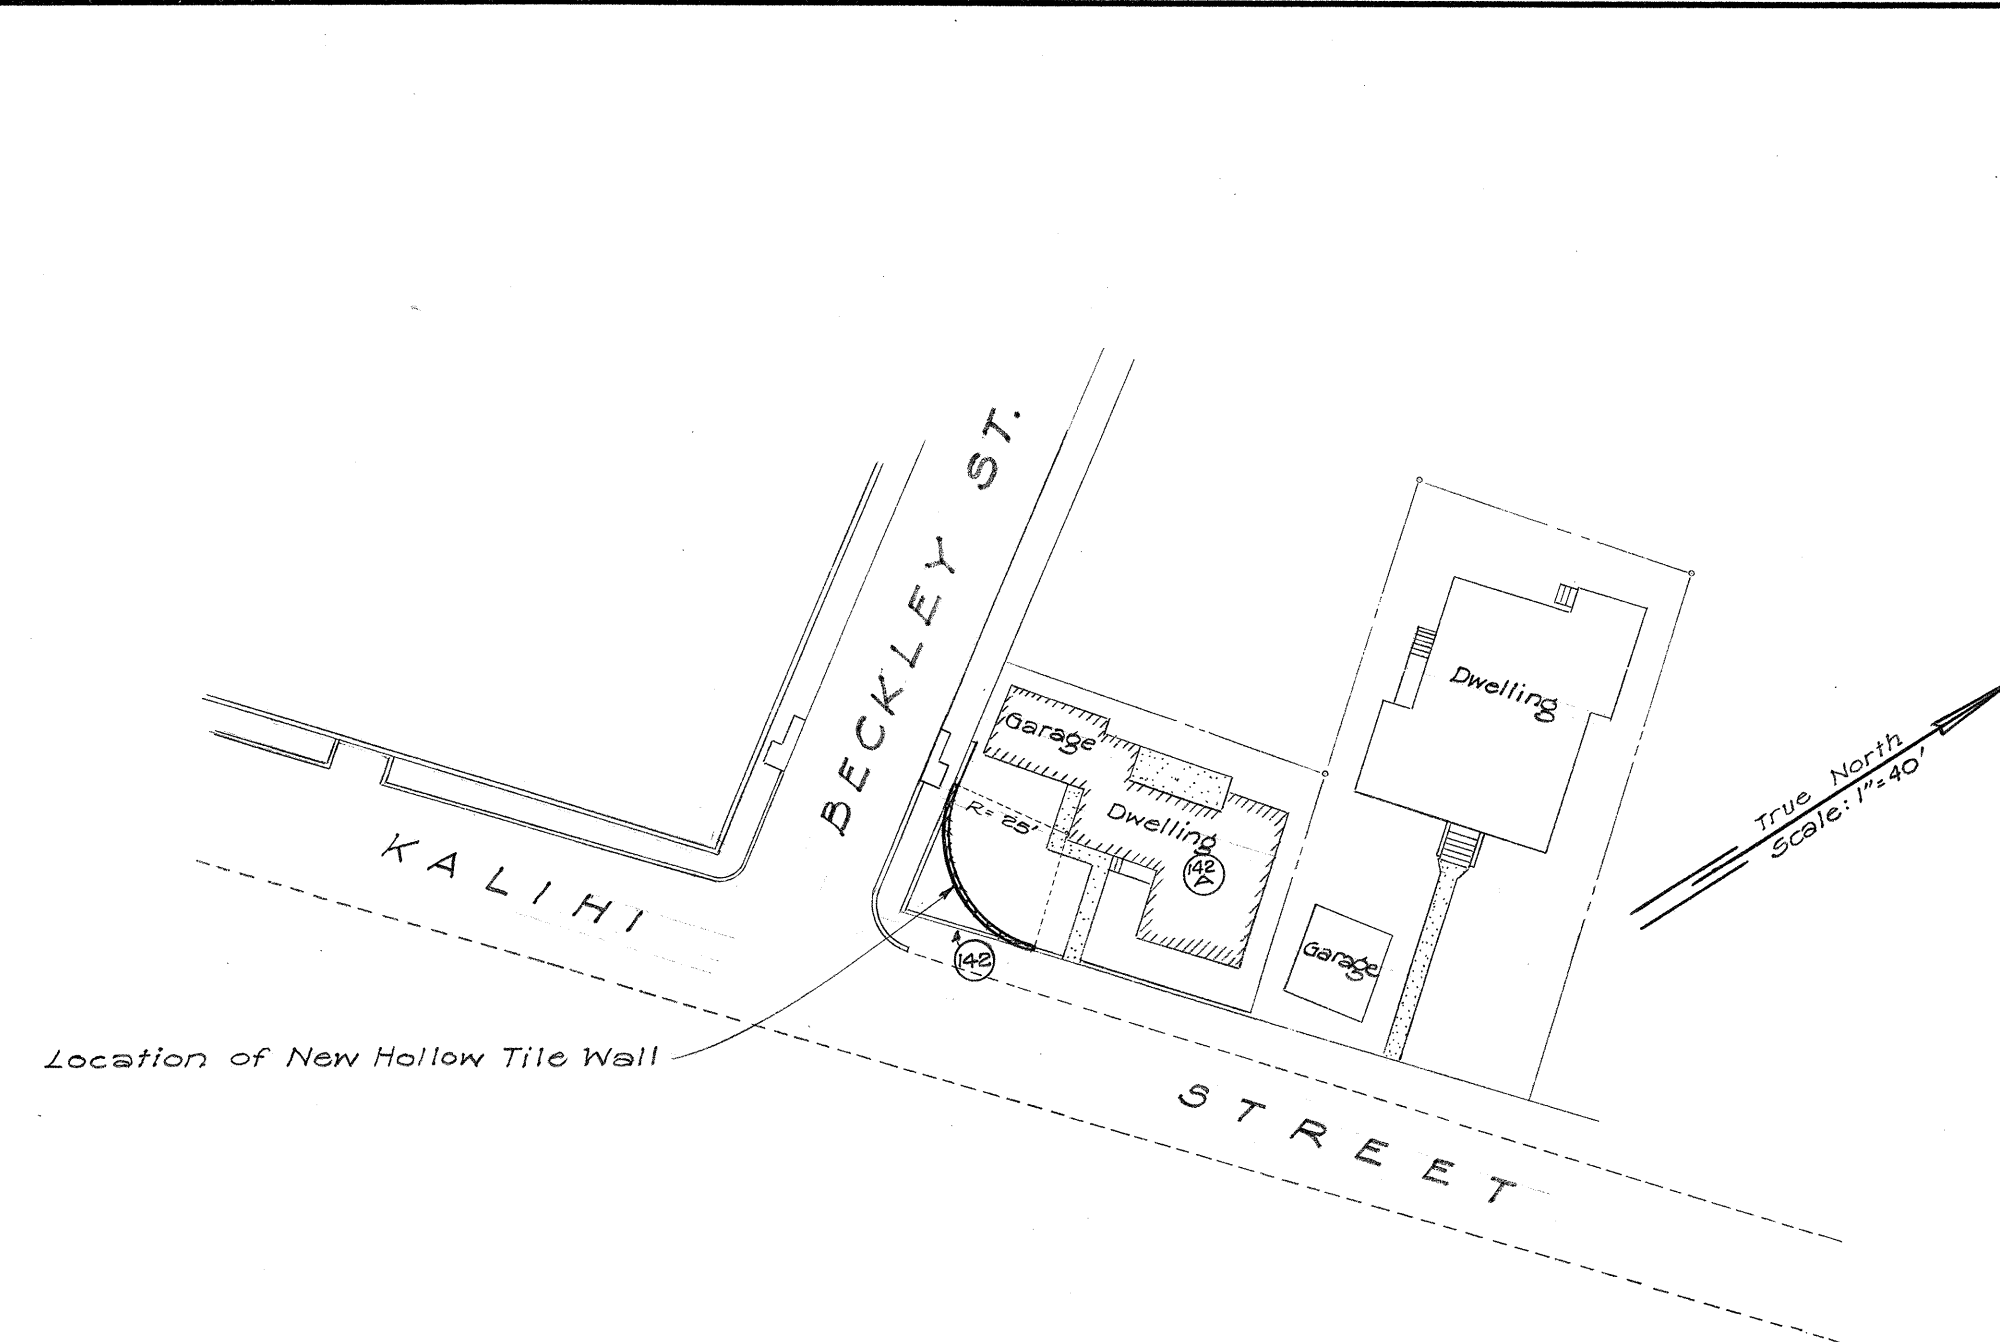


LOCATION
Scale: 1"=40'

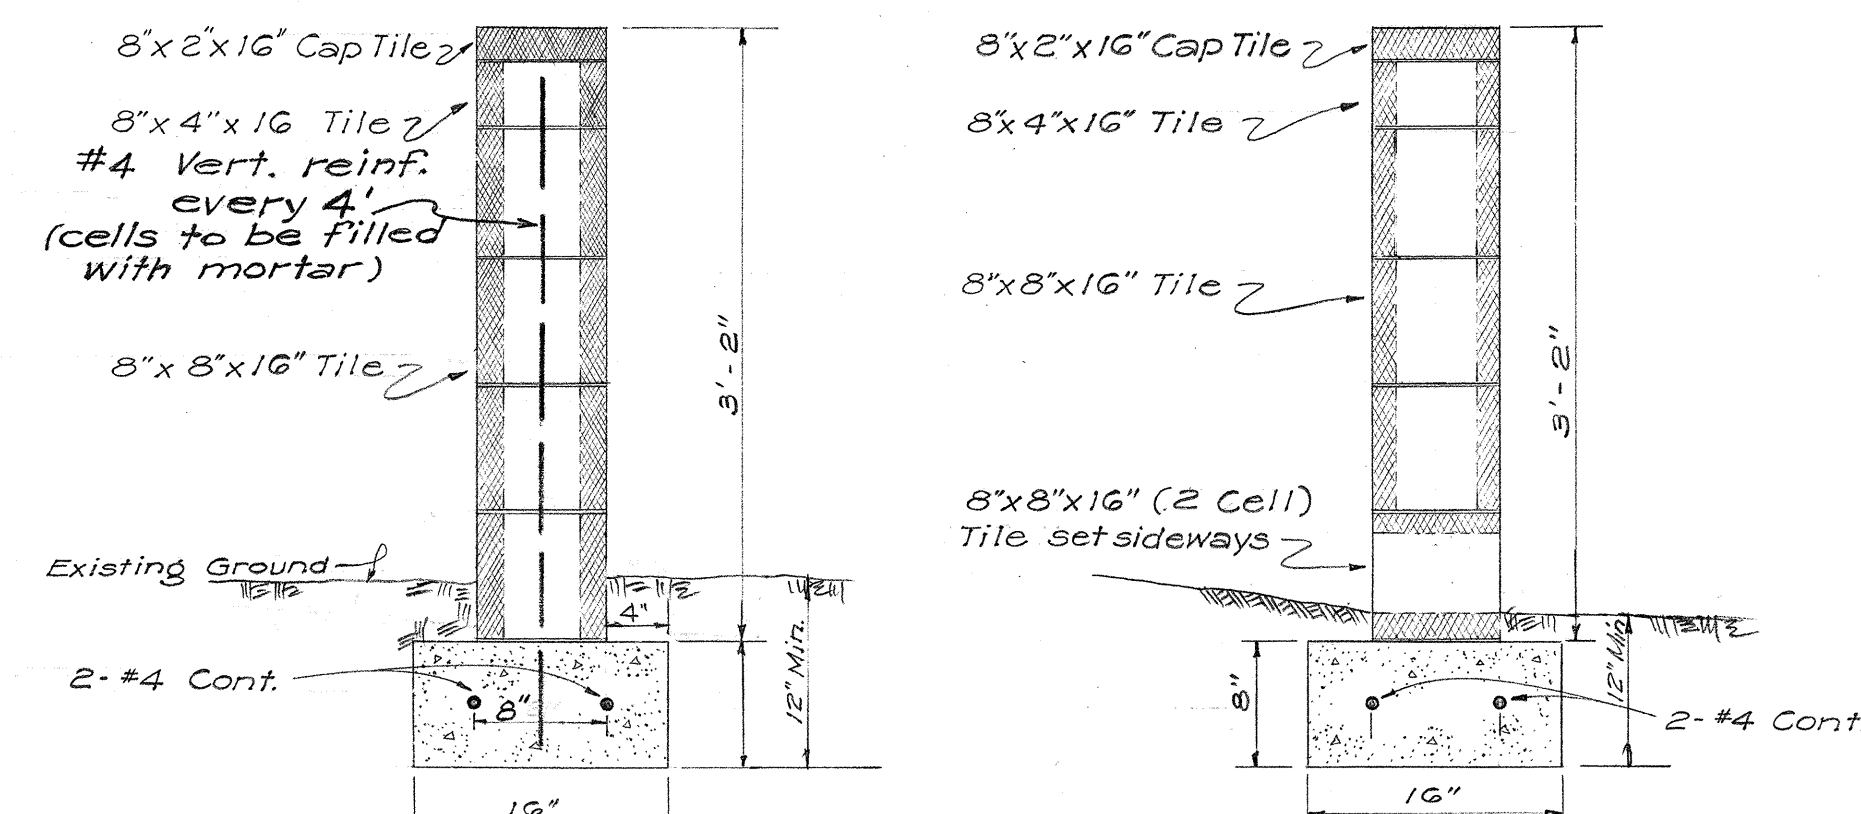


TYPICAL SECTION
Scale: 1"=1'-0"

SECTION
SHOWING ARRANGEMENT OF DRAIN
Scale: 1"=1'-0"

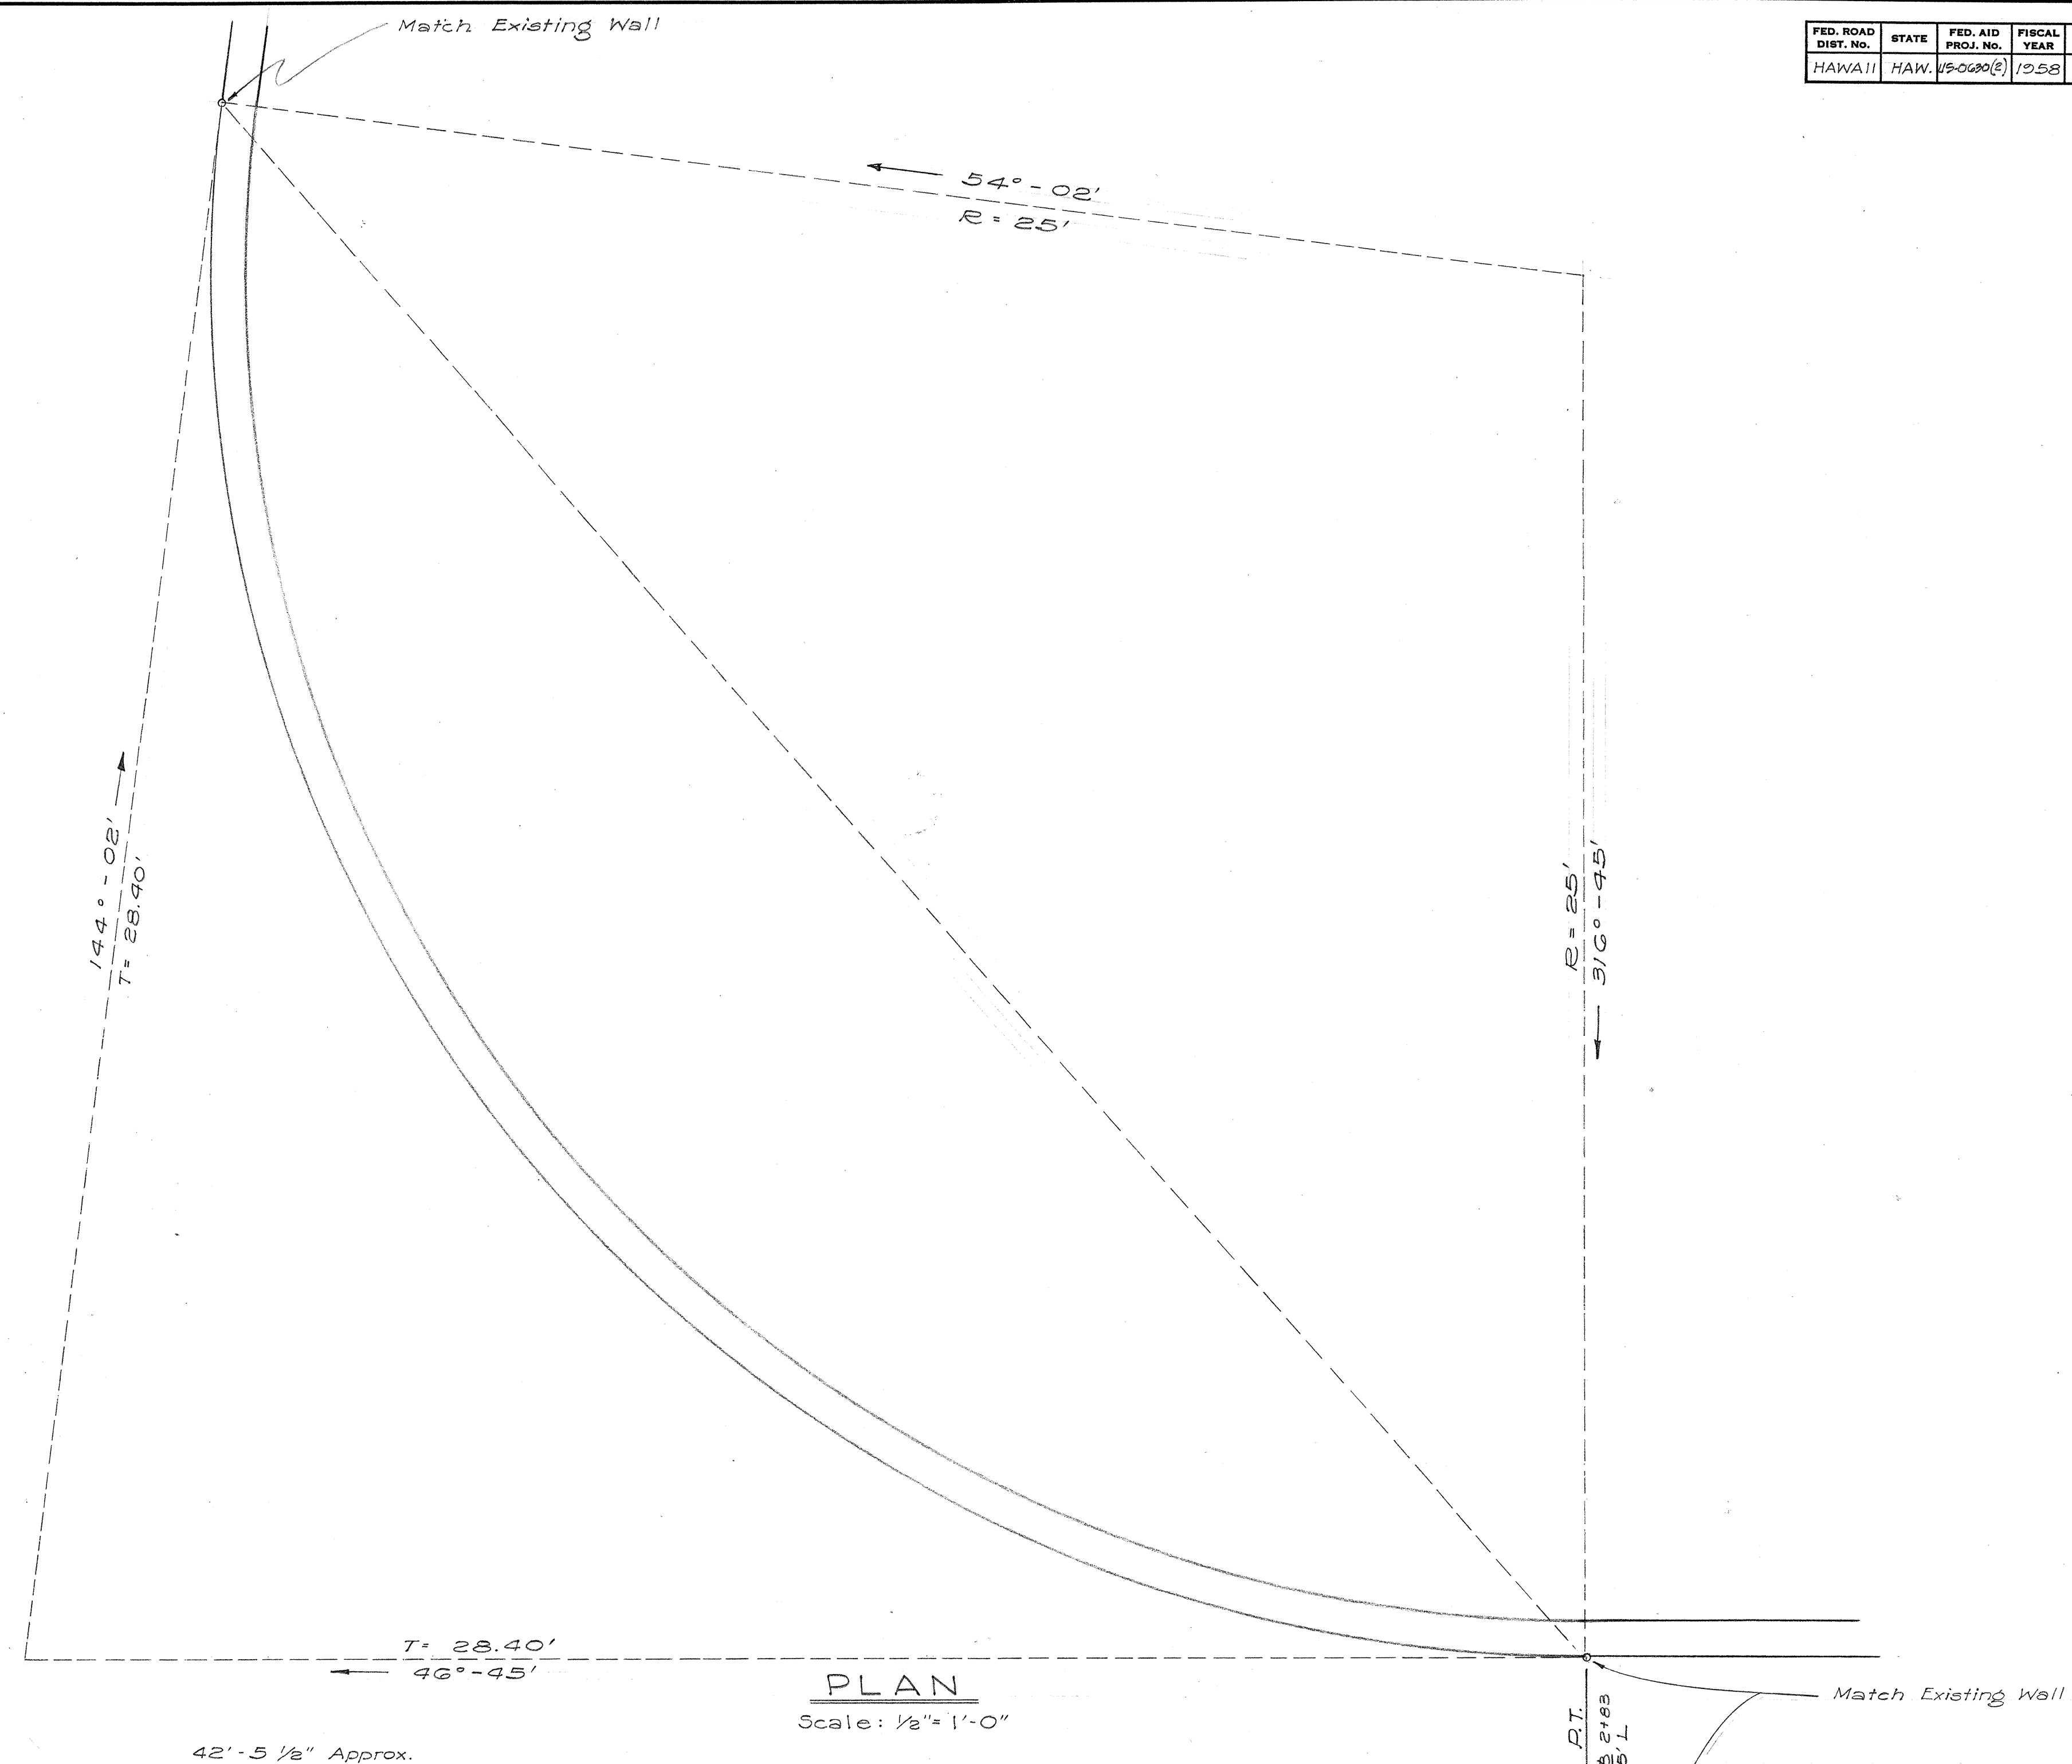

PLAN
Scale: 1/2"=1'-0"

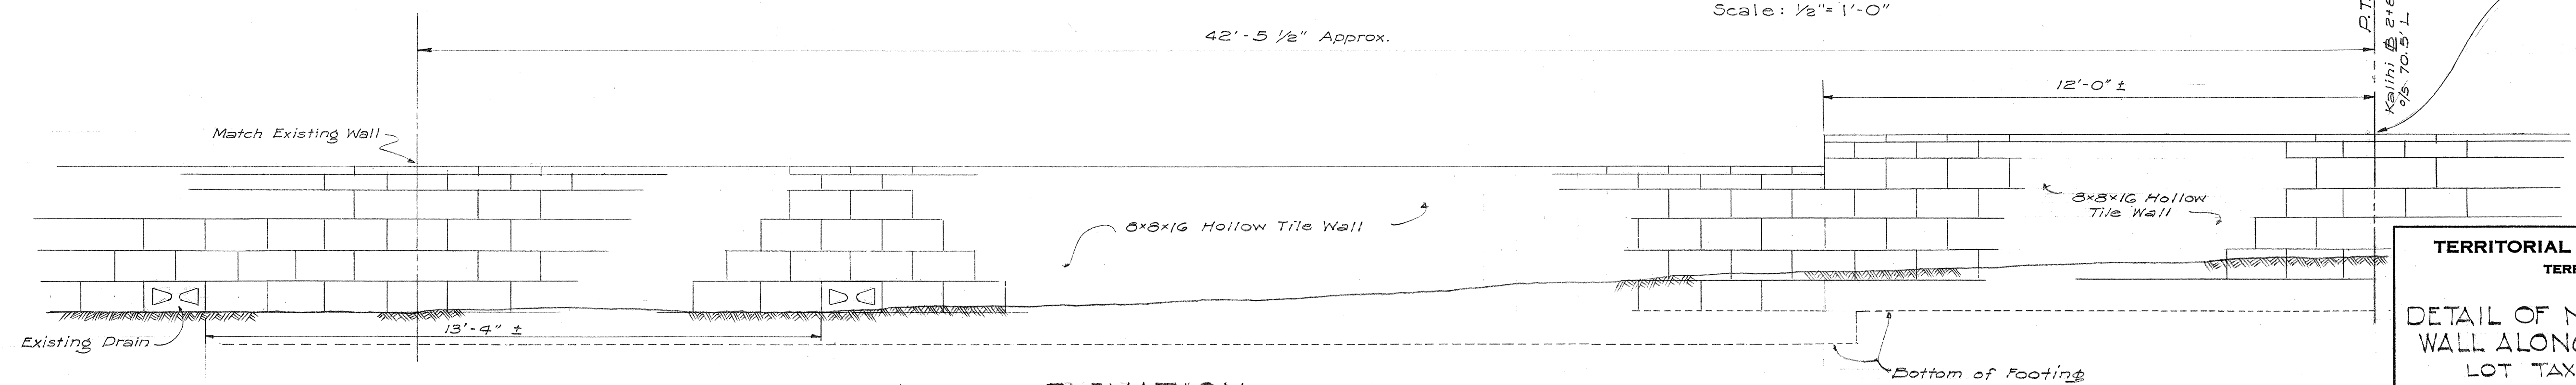

ELEVATION
Scale: 1/2"=1'-0"

TERRITORIAL HIGHWAY DEPARTMENT
TERRITORY OF HAWAII

DETAIL OF NEW HOLLOW TILE WALL ALONG PARCEL 142A
LOT TAX KEY: 1-3-05:89

KALIHI STREET US-0630(2)

SCALE: AS NOTED JAN. 1958

DATE	DESIGNED BY	CHECKED BY
PLANNED BY	DESIGNED BY	CHECKED BY
NOTED BY	DESIGNED BY	CHECKED BY
QUANTITIES BY	DESIGNED BY	CHECKED BY
NOTE BOOK	DESIGNED BY	CHECKED BY
No.	DESIGNED BY	CHECKED BY

