



2/17/59

FED. ROAD DIST. NO.	STATE	FED. AID PROJ. NO.	FISCAL YEAR	SHEET NO.	TOTAL SHEETS


AUG. 1957

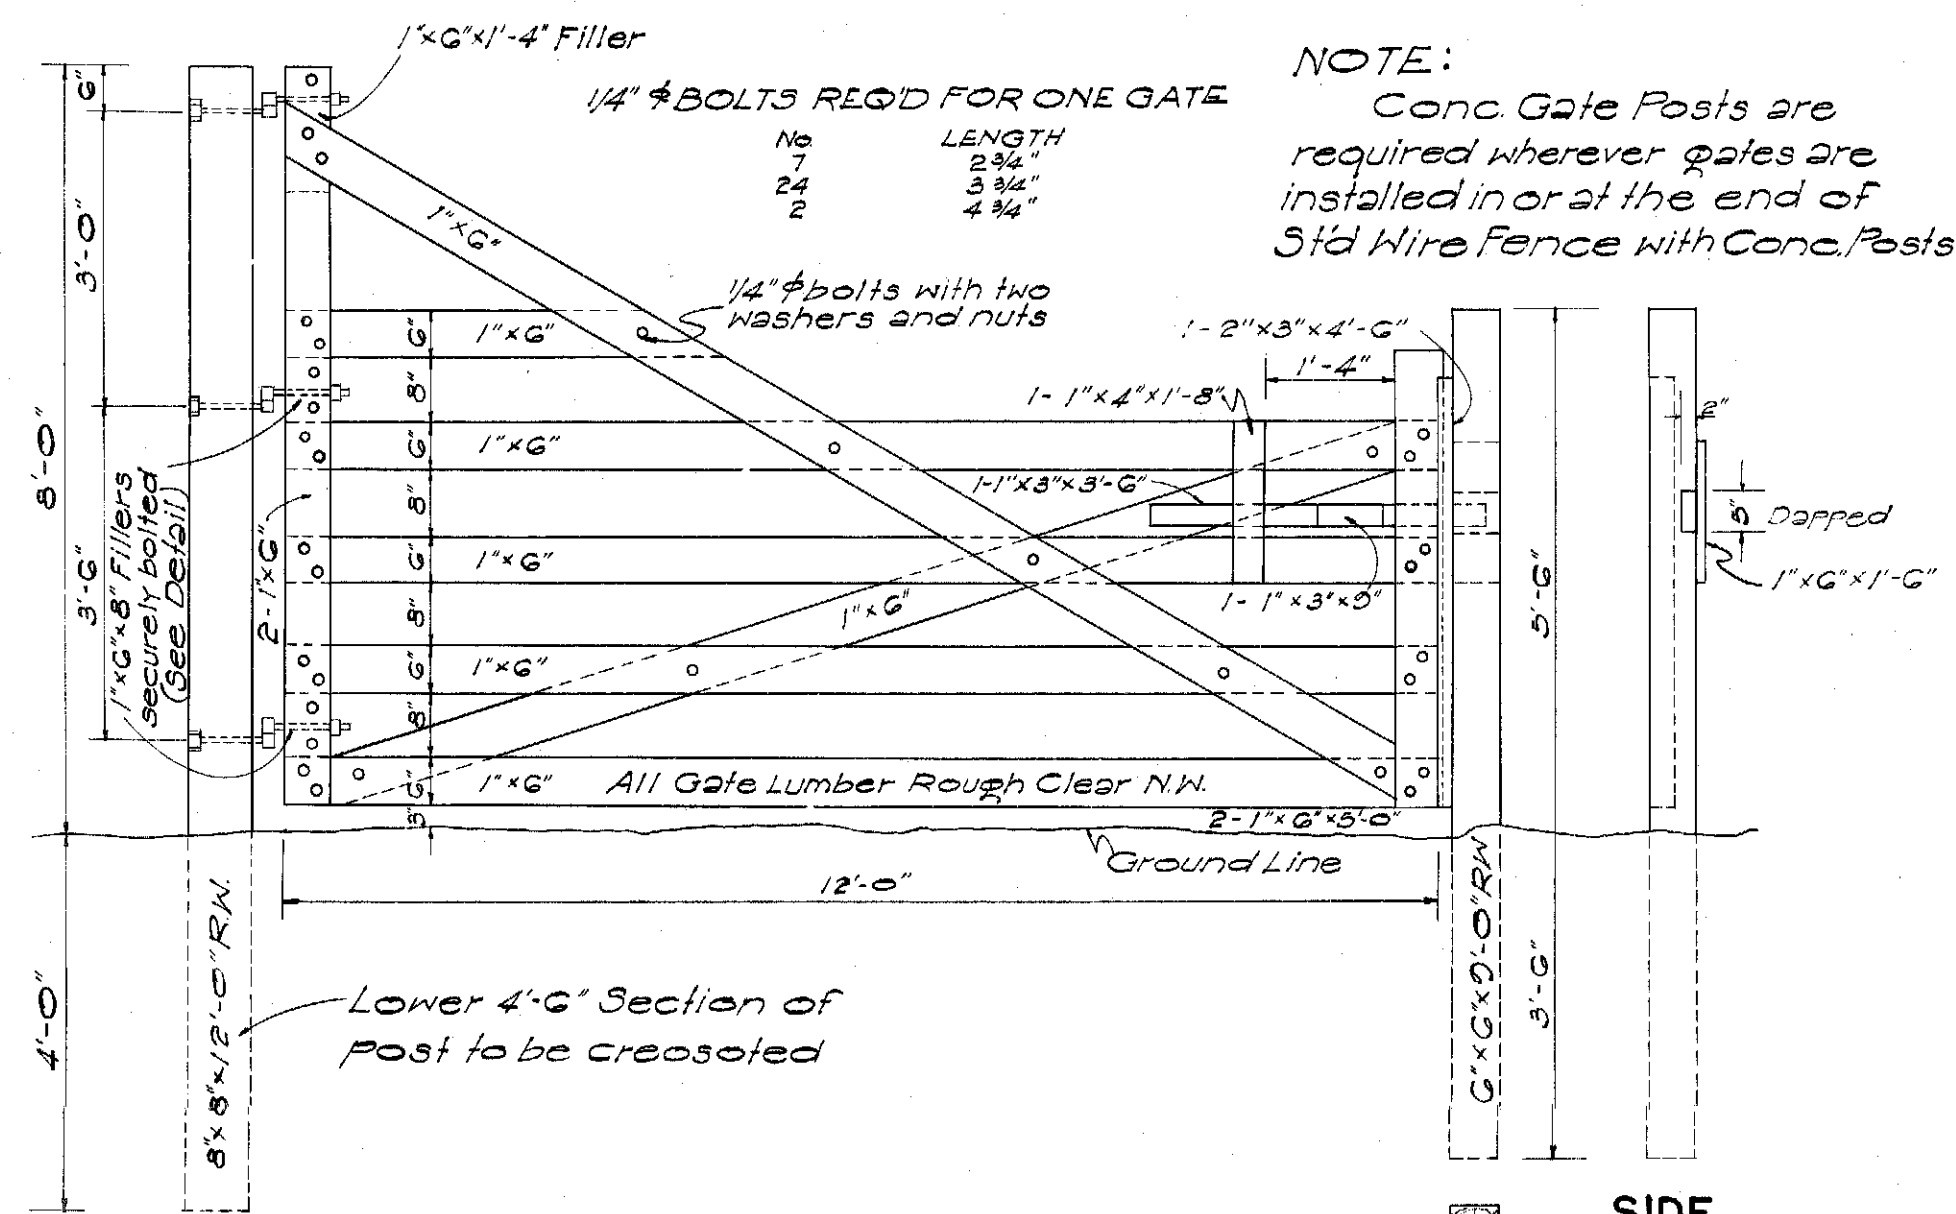


DETAIL OF CATTLE GATE
Scale: 1/2" = 1'-0"

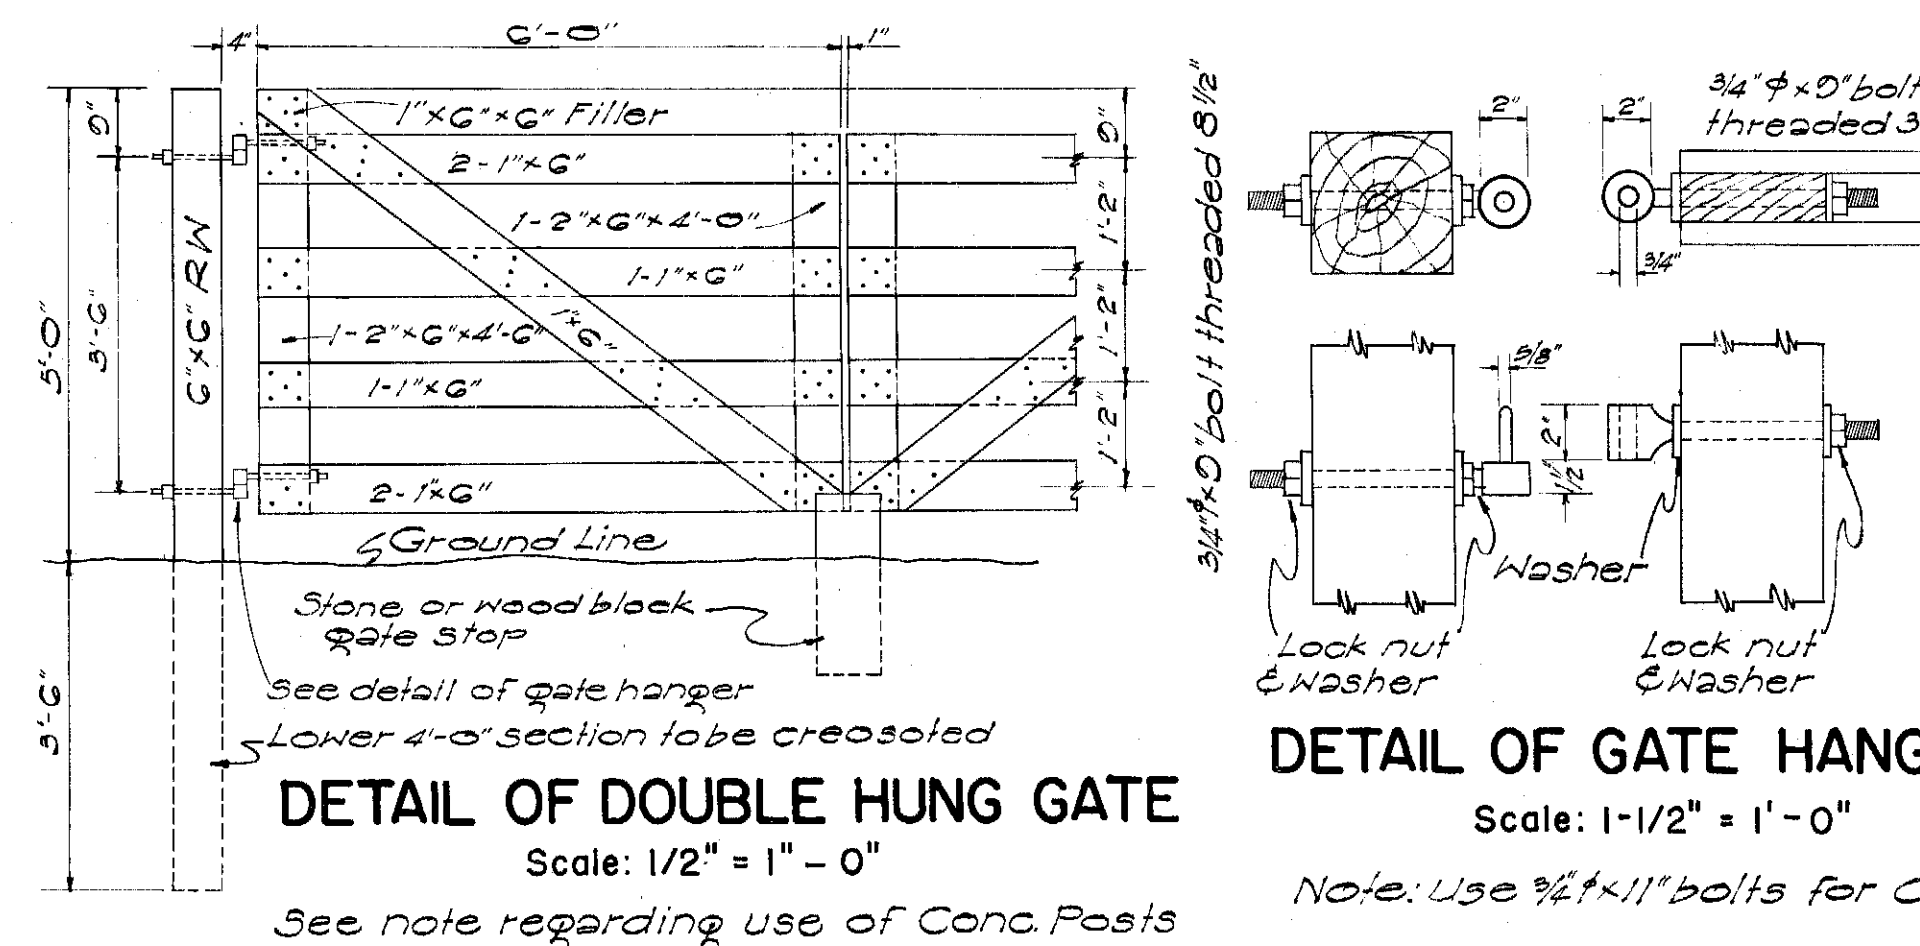

DETAIL OF DOUBLE HUNG GATE
Scale: 1/2" = 1'-0"

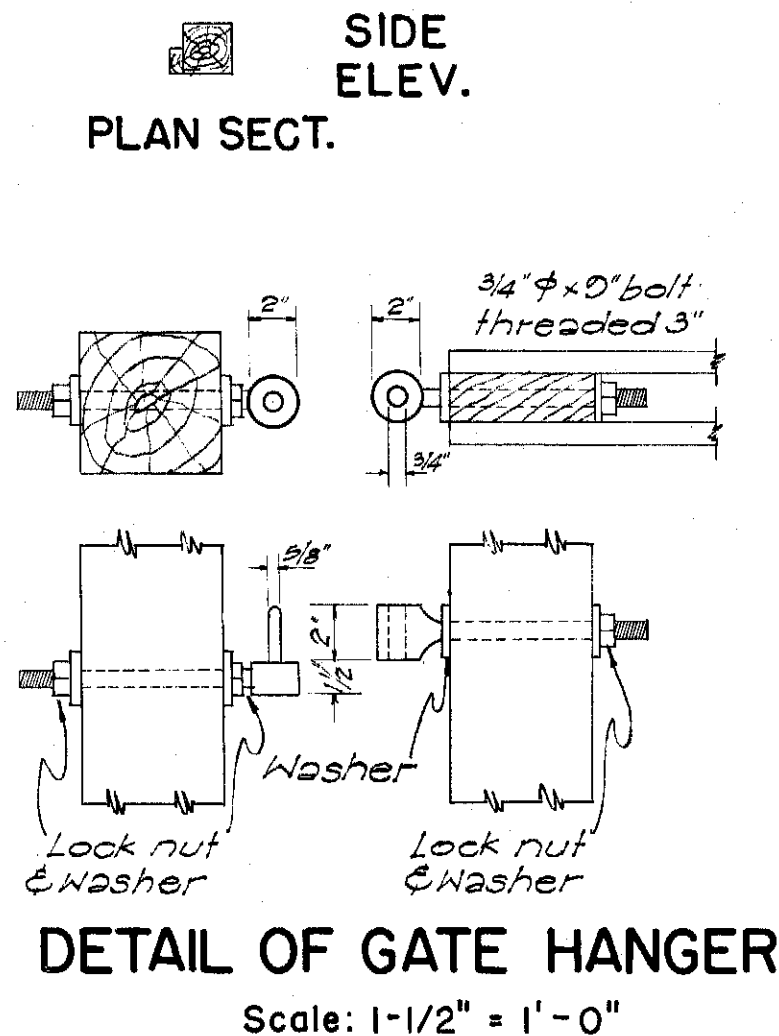


DETAIL OF GATE HANGER
Scale: 1-1/2" = 1'-0"

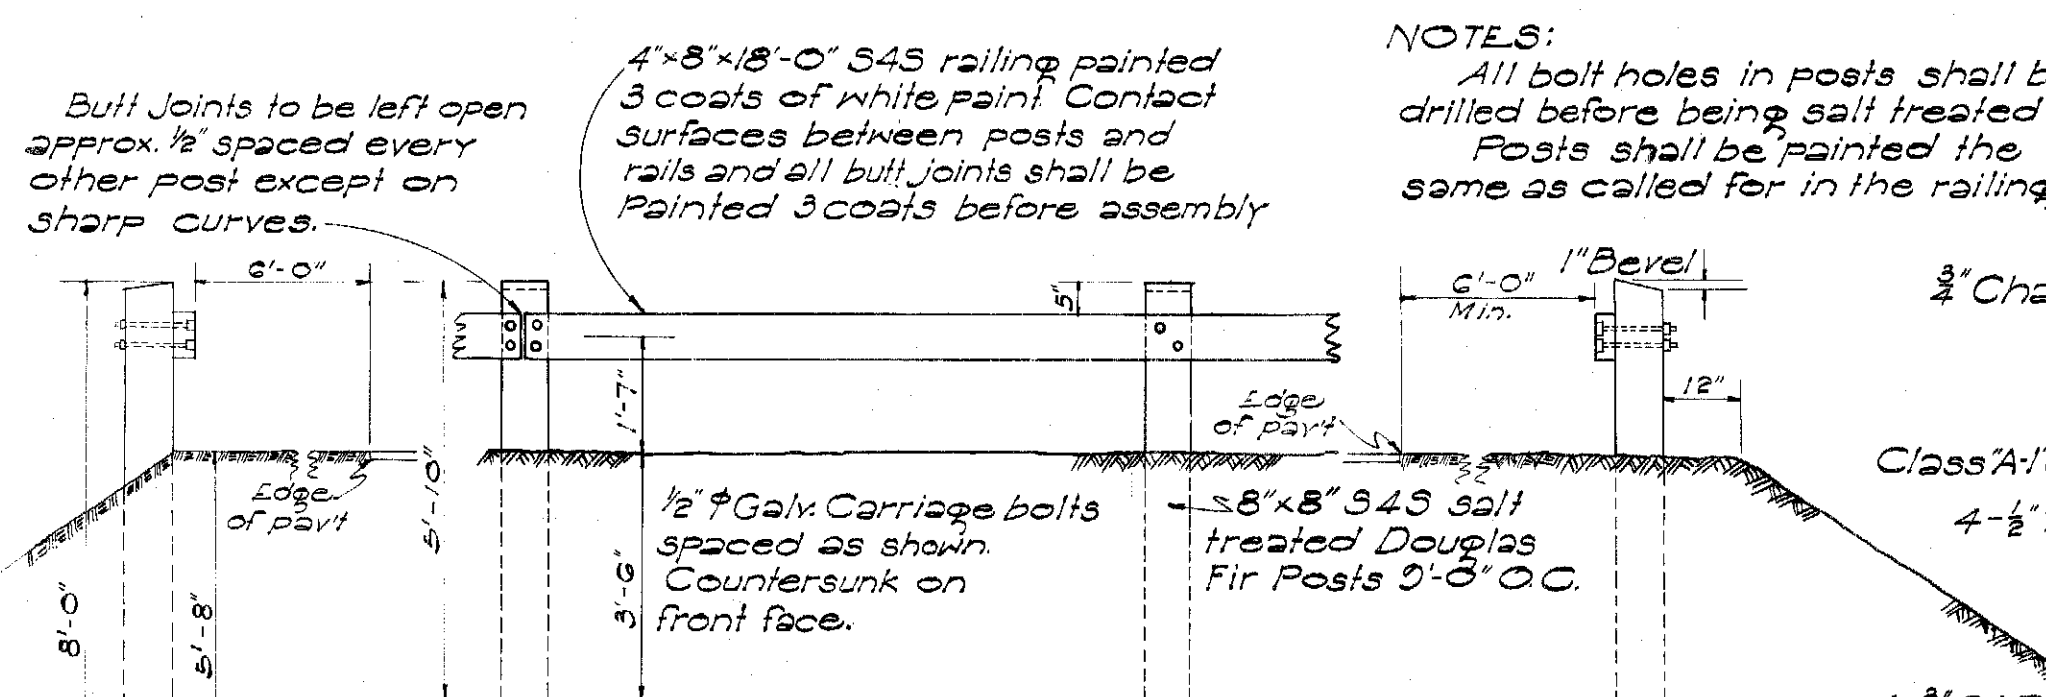


WOOD GUARD RAIL WITH WOOD POSTS
Scale: 3/8" = 1'-0"


GUIDE POSTS: Wood or Conc. Guide Posts are the same as those used for Wood Guard Rail spaced as shown on plans.

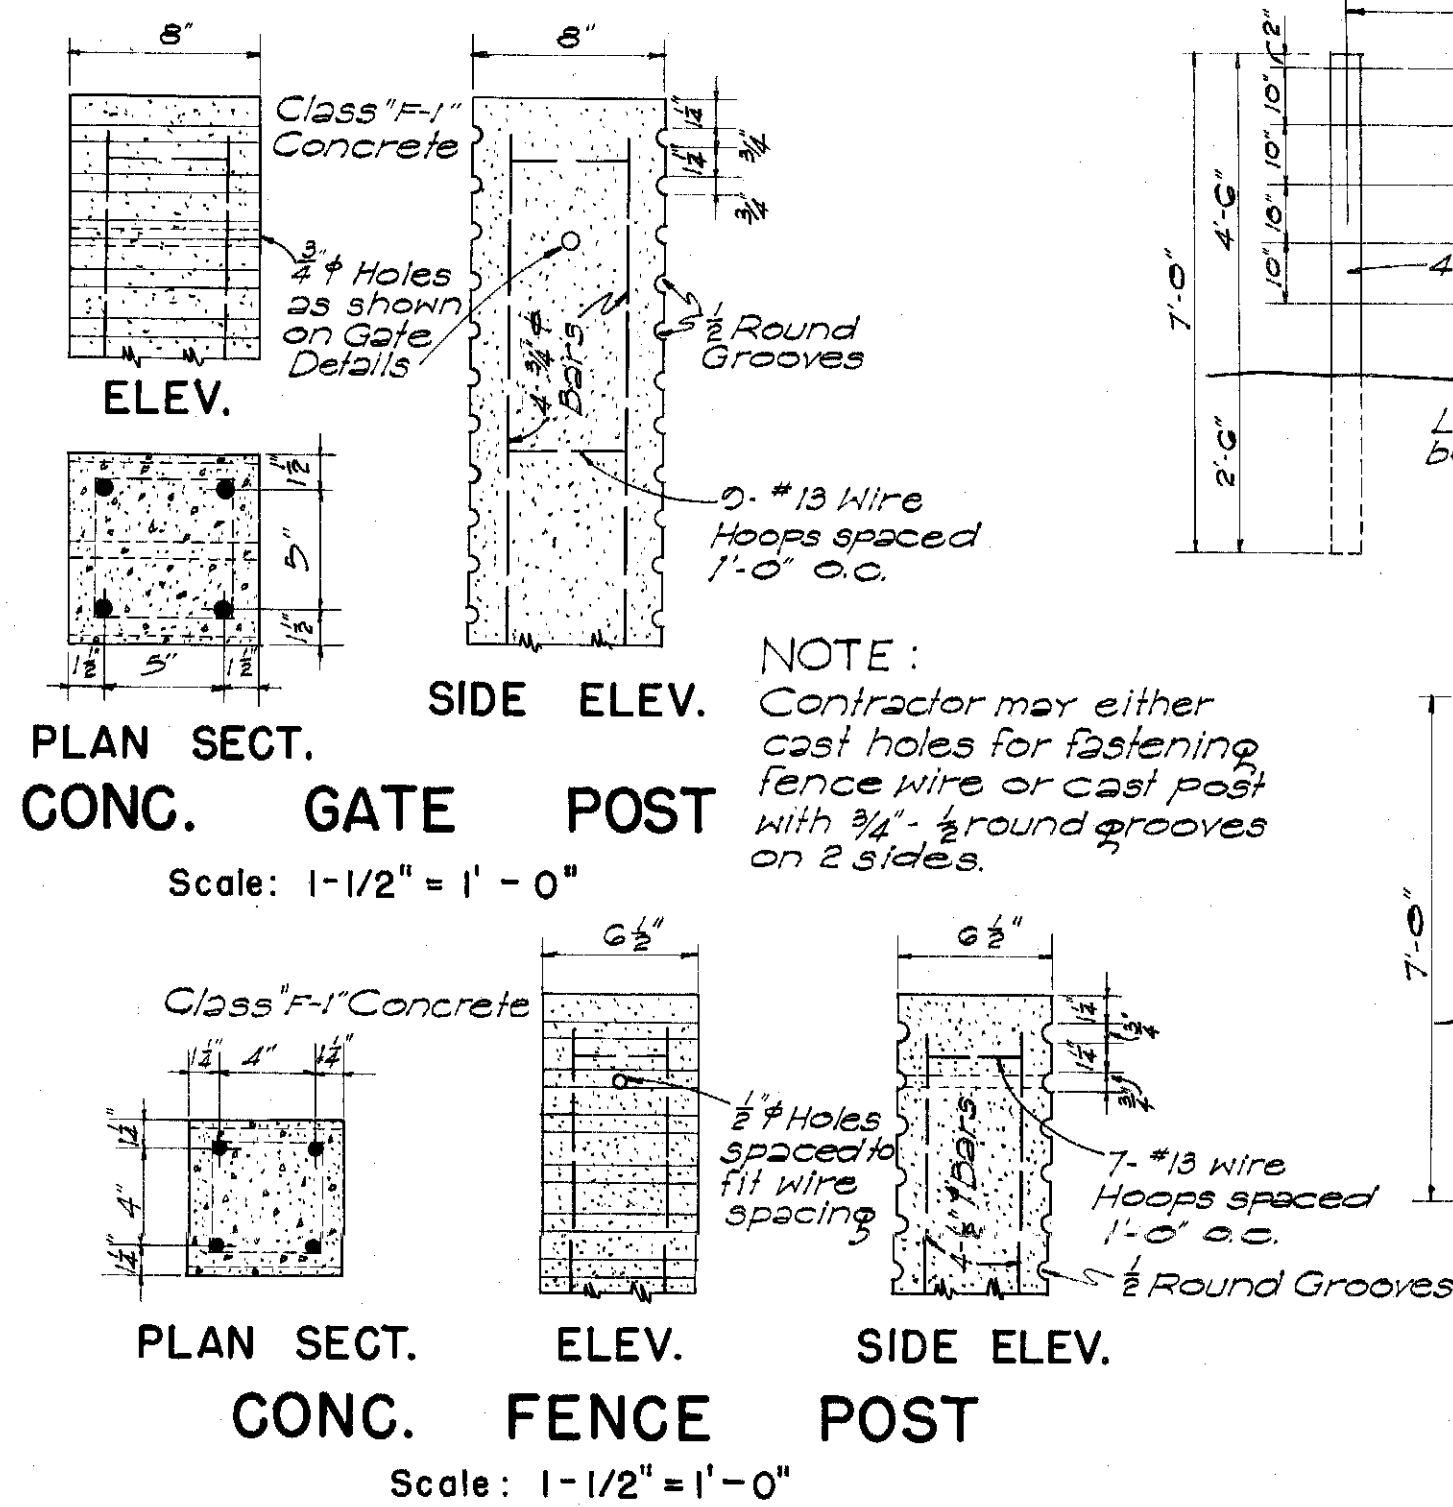


CONC. GATE POST
Scale: 1-1/2" = 1'-0"

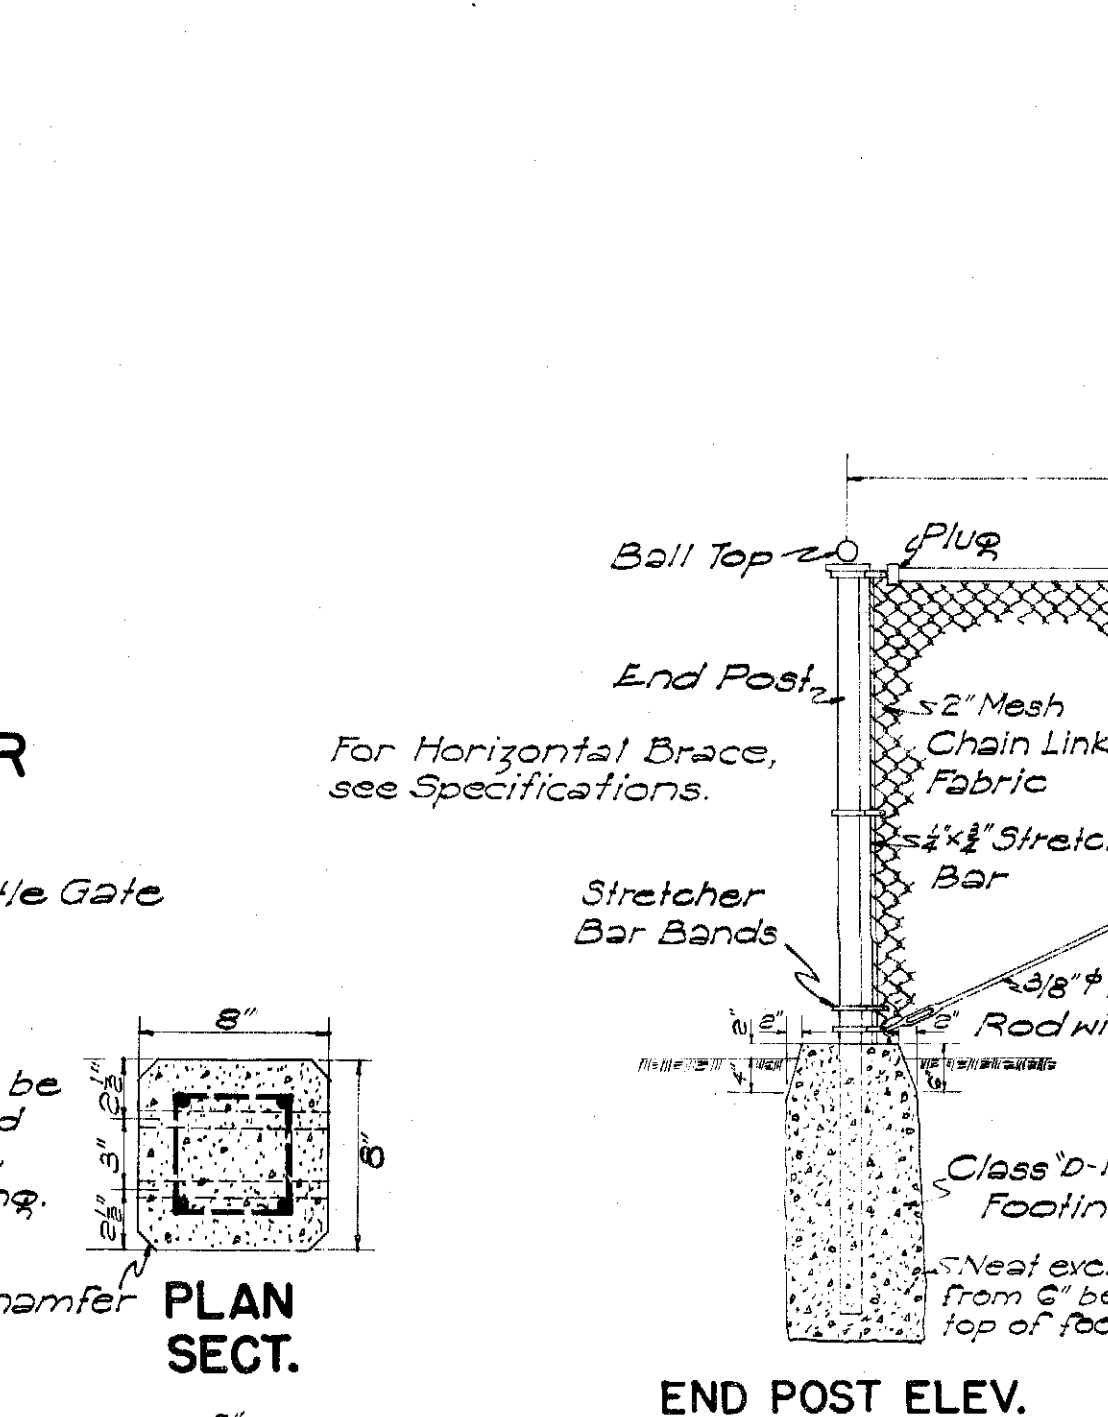


DETAIL OF CHAIN LINK FENCE
Scale: 1/2" = 1'-0"

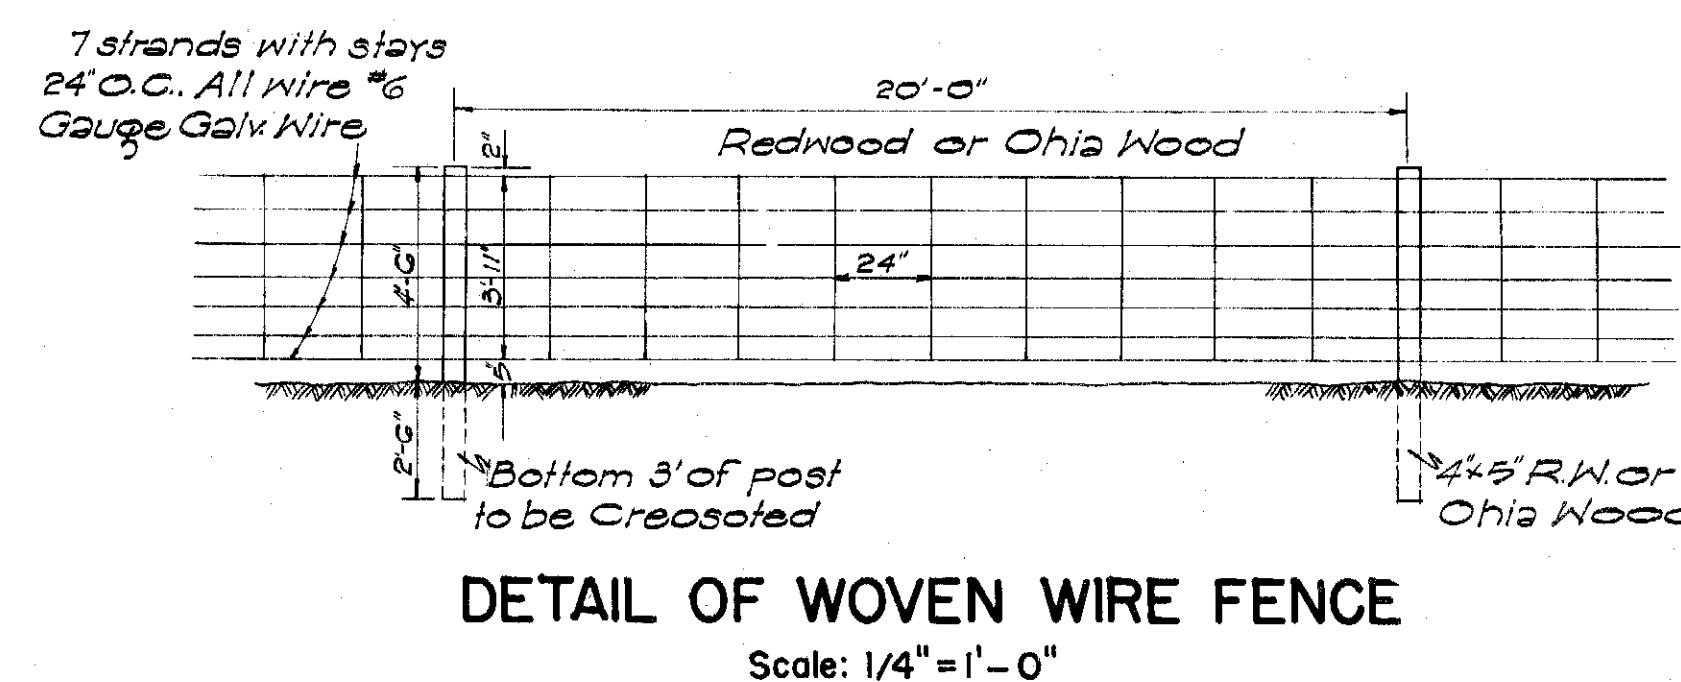


DETAIL OF WOVEN WIRE FENCE
Scale: 1/4" = 1'-0"

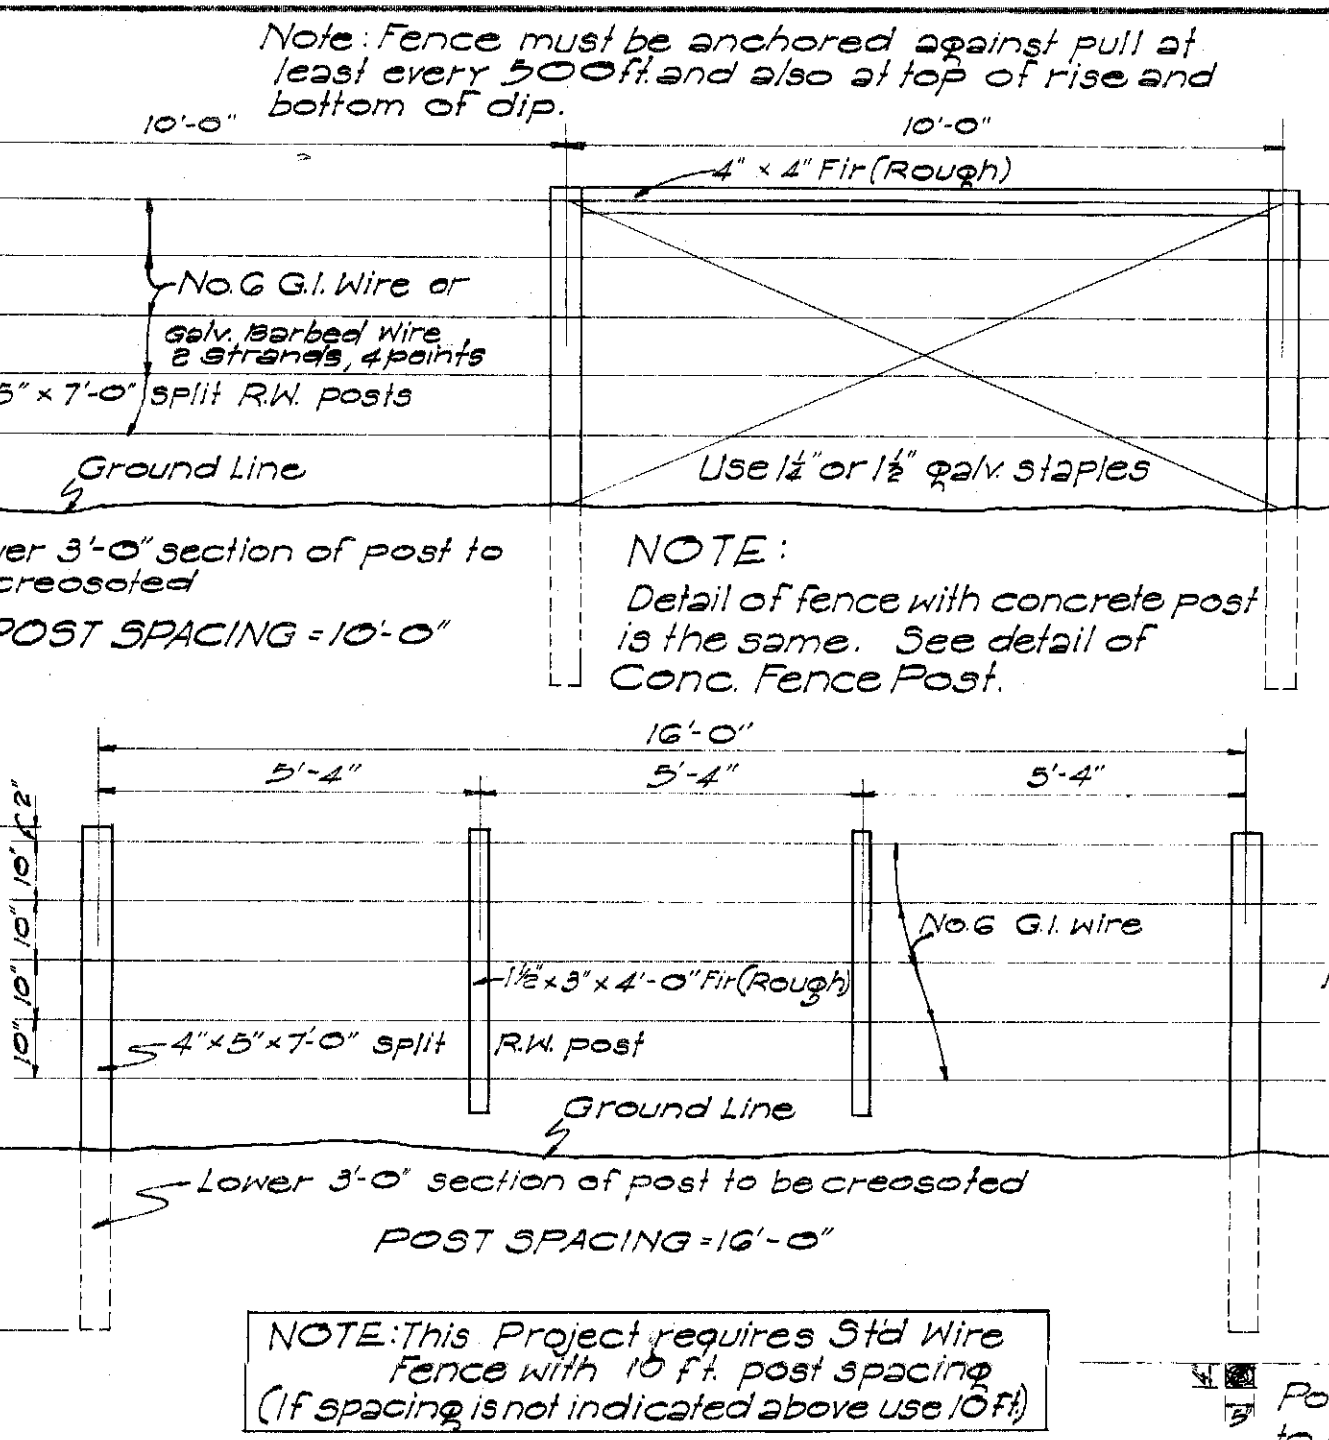

DETAILS OF STANDARD WIRE FENCE WITH WOOD POSTS
Scale: 3/8" = 1'-0"

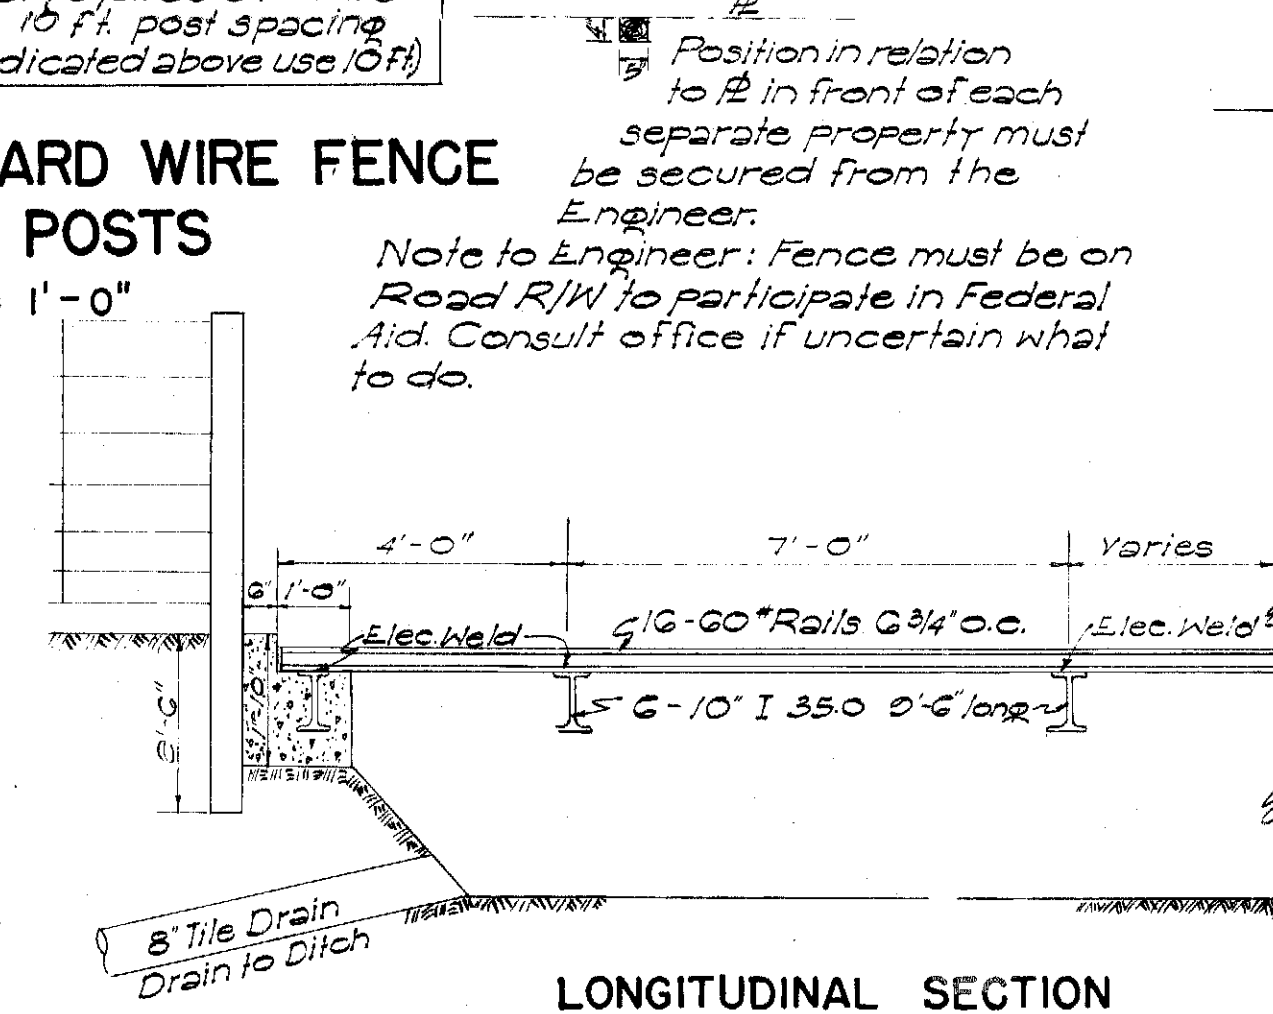


LONGITUDINAL SECTION

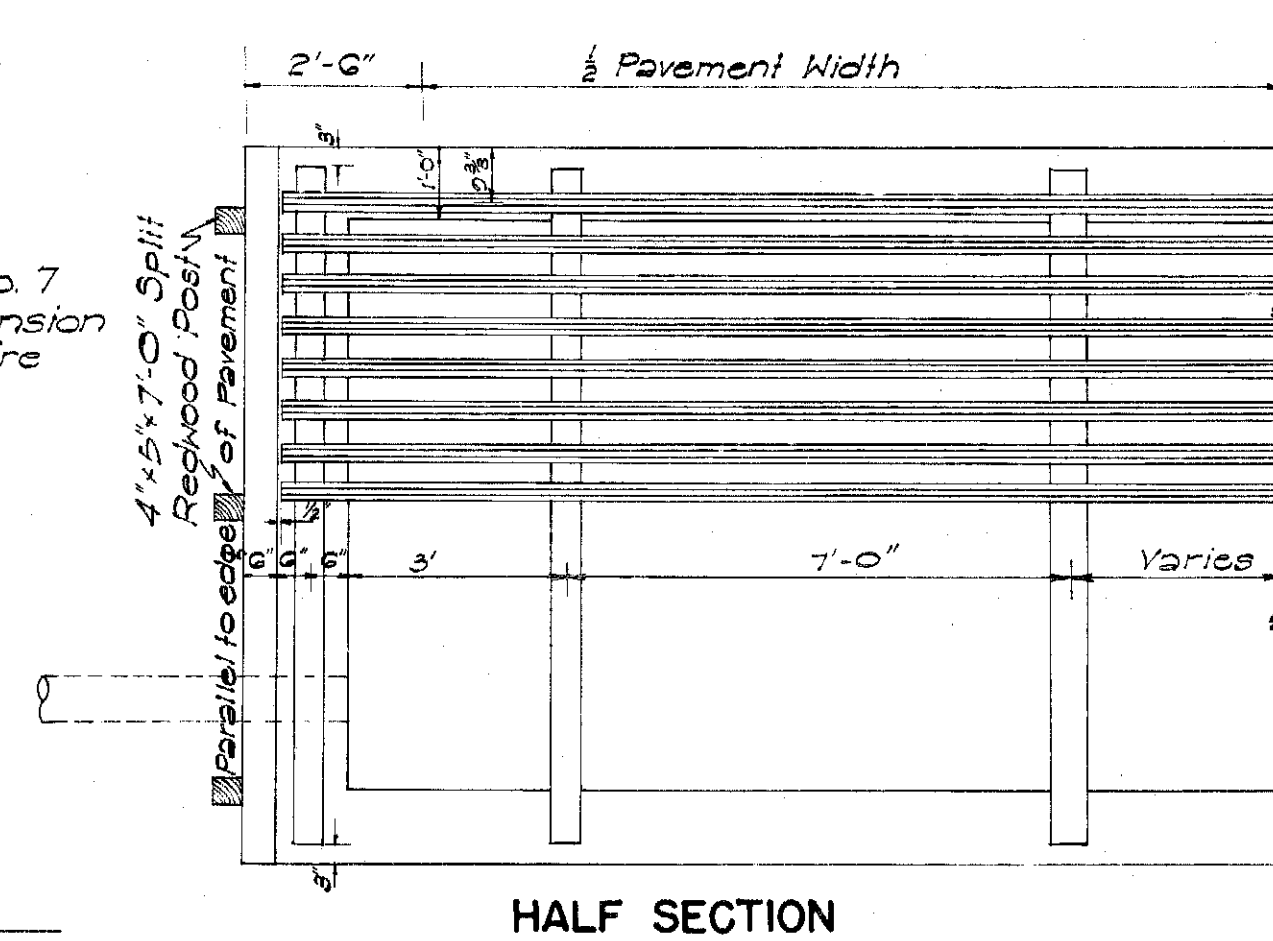

HALF SECTION

DETAIL OF CATTLE GUARD
Scale: 3/8" = 1'-0"


APPROVED: _____ DATE: Aug. 26, 1957
STATE HIGHWAY ENGINEER

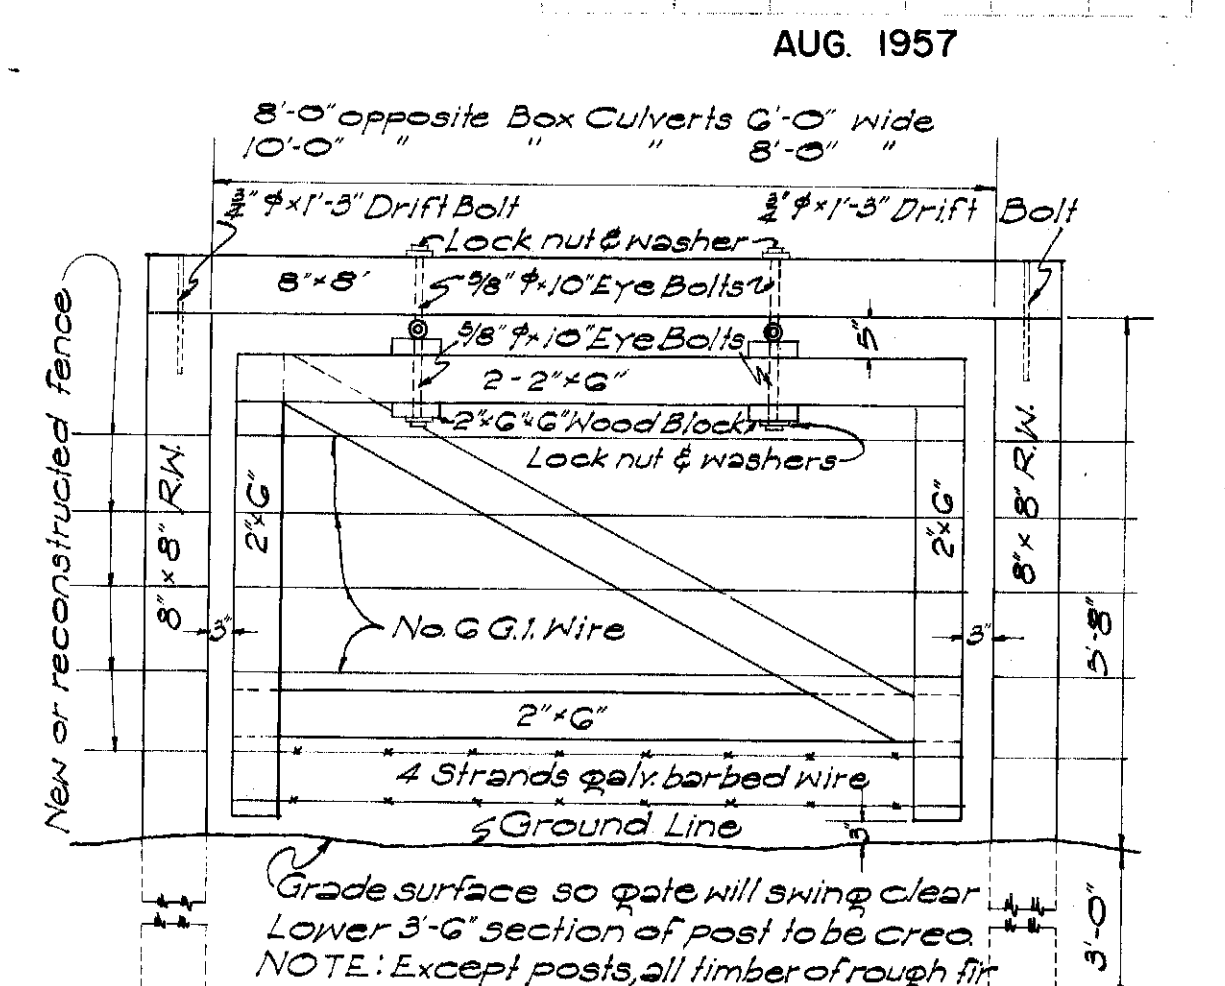

ELEVATION
Scale: 1/2" = 1'-0"

LAYOUT SHOWING HURDLE PLACED BELOW CULVERT IN A POSITION WHICH WILL BE CATTLE TIGHT

DETAILS OF HURDLE

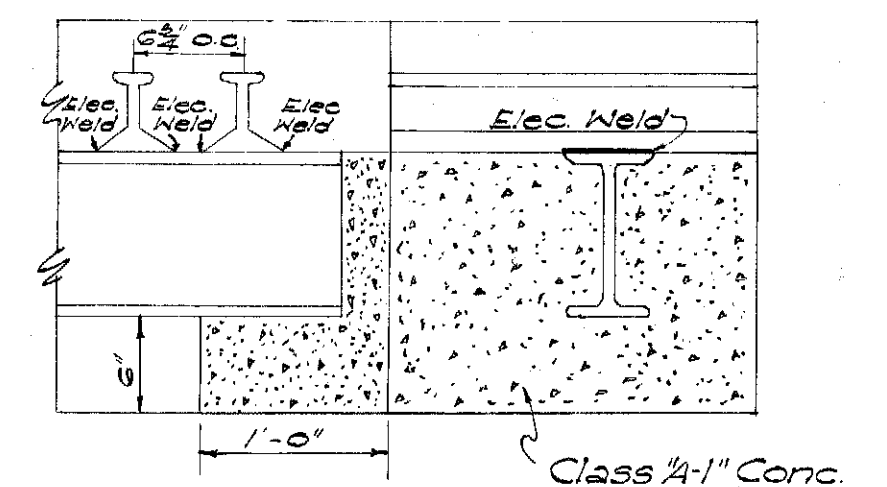

SECTION
Job No. 12-63

DEPARTMENT OF TRANSPORTATION
DIVISION OF HIGHWAYS
STATE OF HAWAII
STANDARD DETAILS
FENCES, GATES, GUARD RAILS,
GUIDE POSTS, CATTLE GUARD
SCALES AS NOTED

PROPERTY OF DIVISION OF ENGINEERING

FILE	POCKET	FOLDER	NO.
12	9	5	56

SHEET 56 OF 62 SHEETS