



FED. ROAD DIST. NO.	STATE	FED. AID PROJ. NO.	FISCAL YEAR	SHEET NO.	TOTAL SHEETS
HAWAII	HAW.				

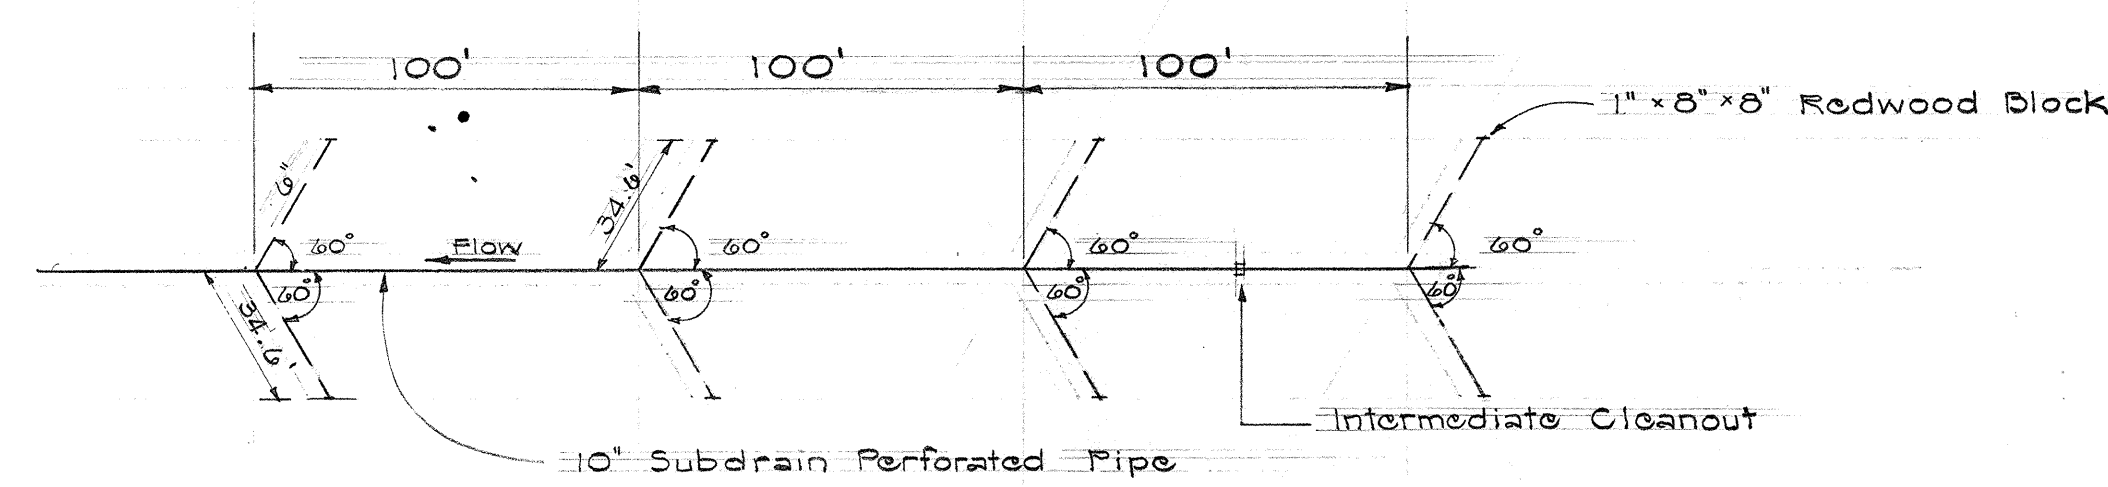


PLAN OF 6 in. LATERALS
Scale: 1" = 50'

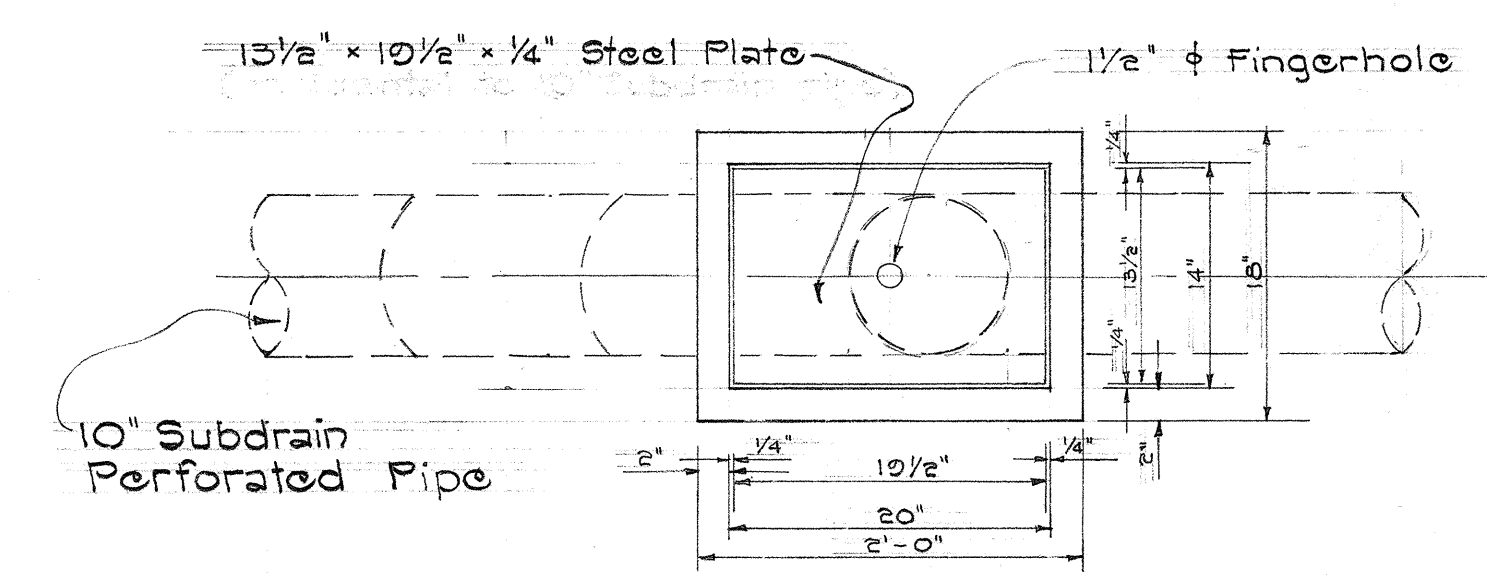


PLAN OF CLEANOUT
Scale: 1" = 1'-0"

Note
Steel plate shall be thoroughly cleaned and painted with one coat of high grade asphaltum.

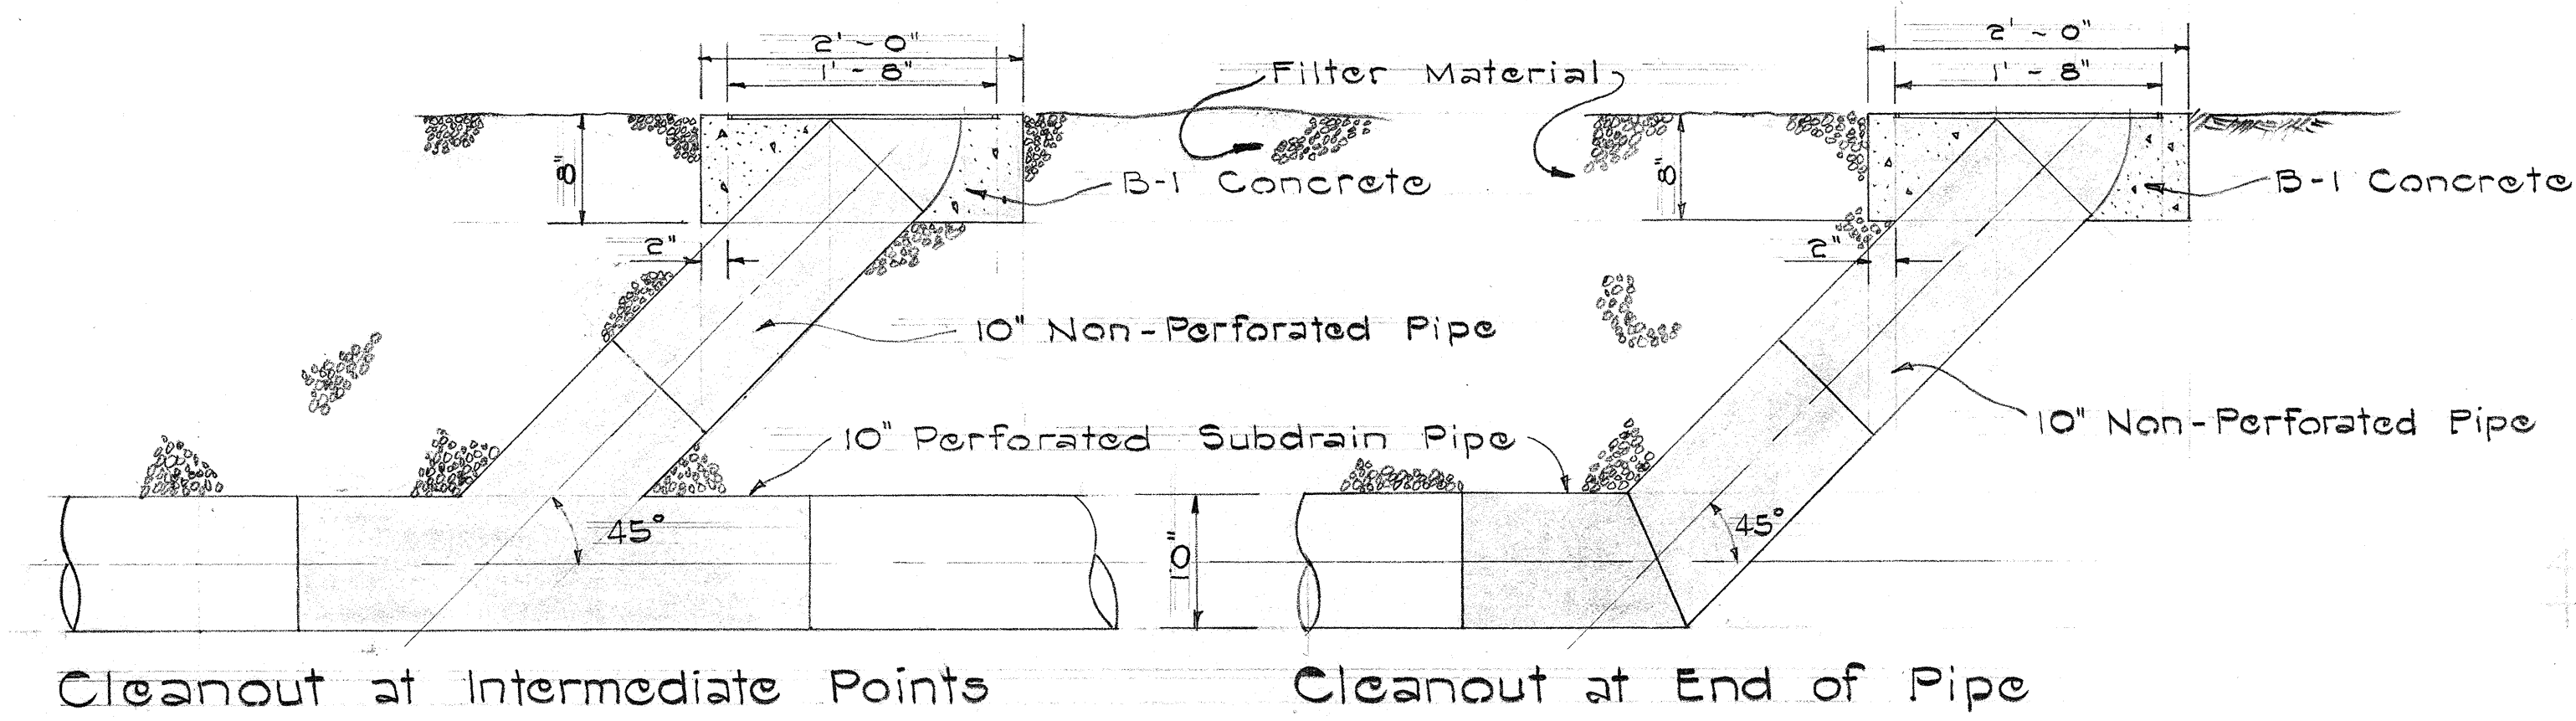


DETAIL OF CLEANOUT AND CONCRETE BLOCKS
SCALE: 1" = 1'-0"

Note
Shaded area denotes limit of payment for cleanouts.

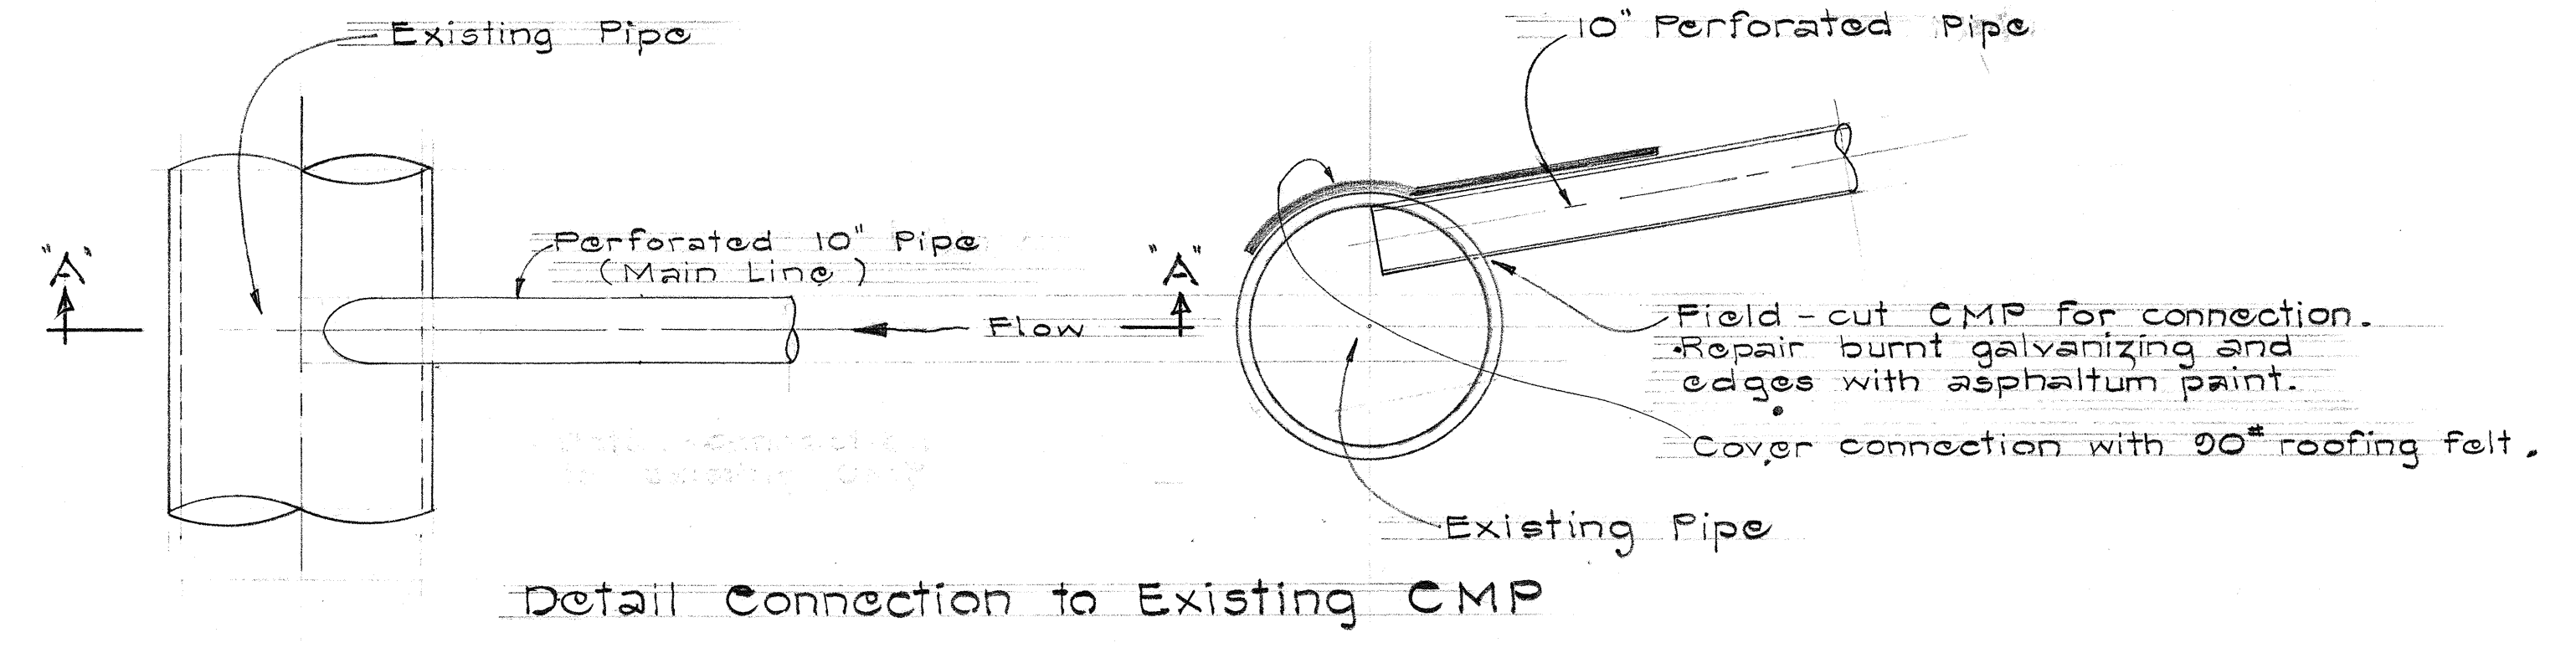


PLAN
Scale: 1/2" = 1'-0"


SECTION "A-A"
Scale: 1/2" = 1'-0"

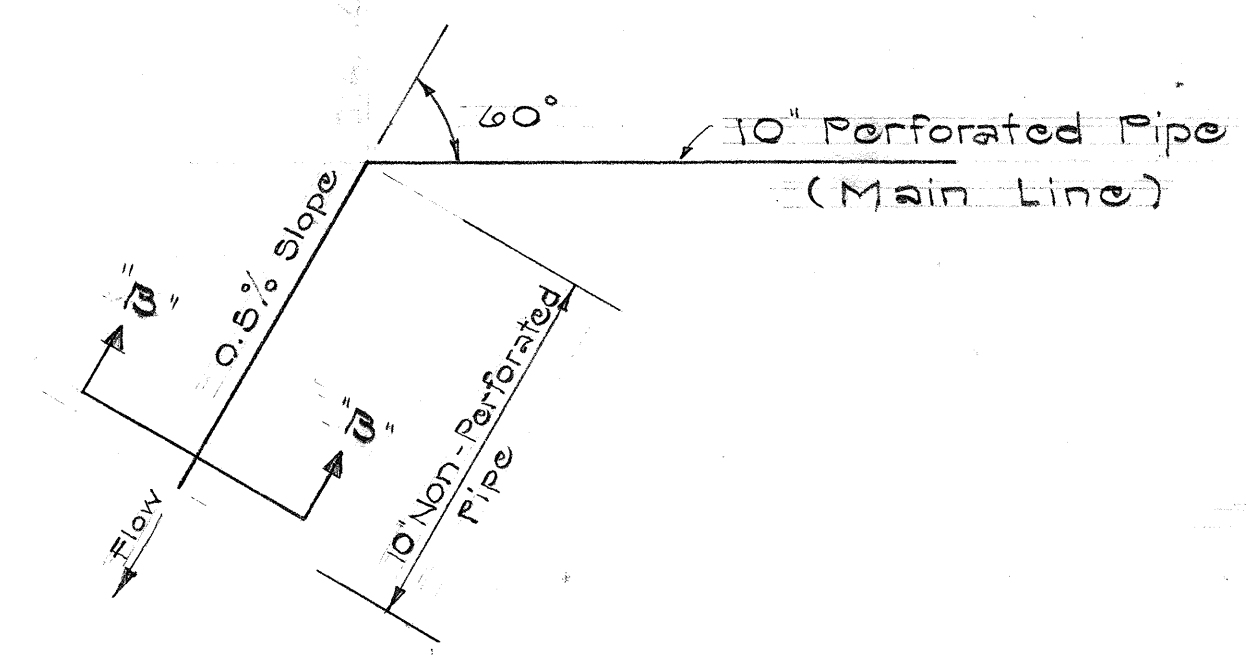

PLAN
Scale: Not to Scale

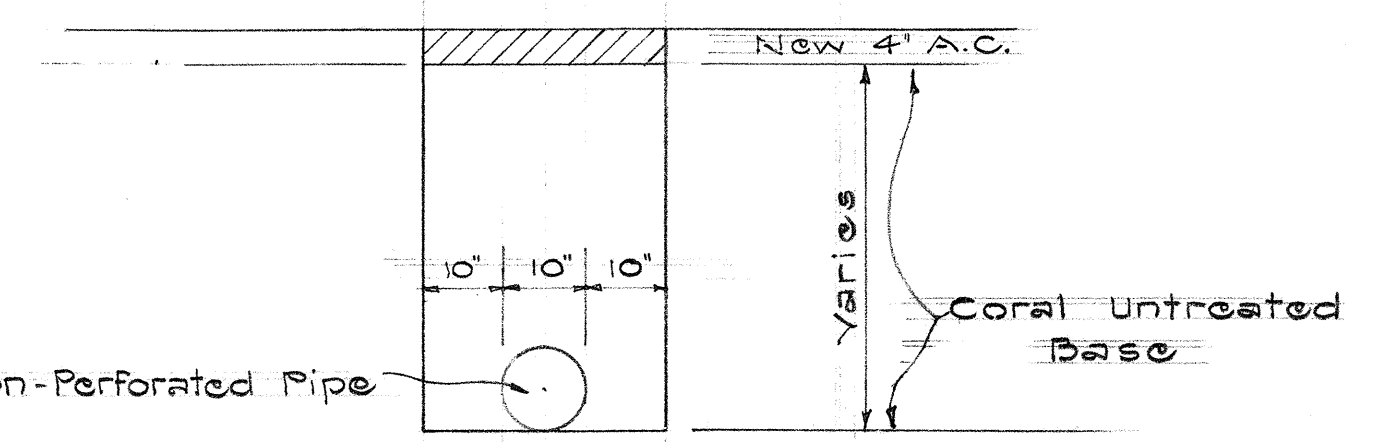

SECTION "B-B"
Scale: 1/2" = 1'-0"

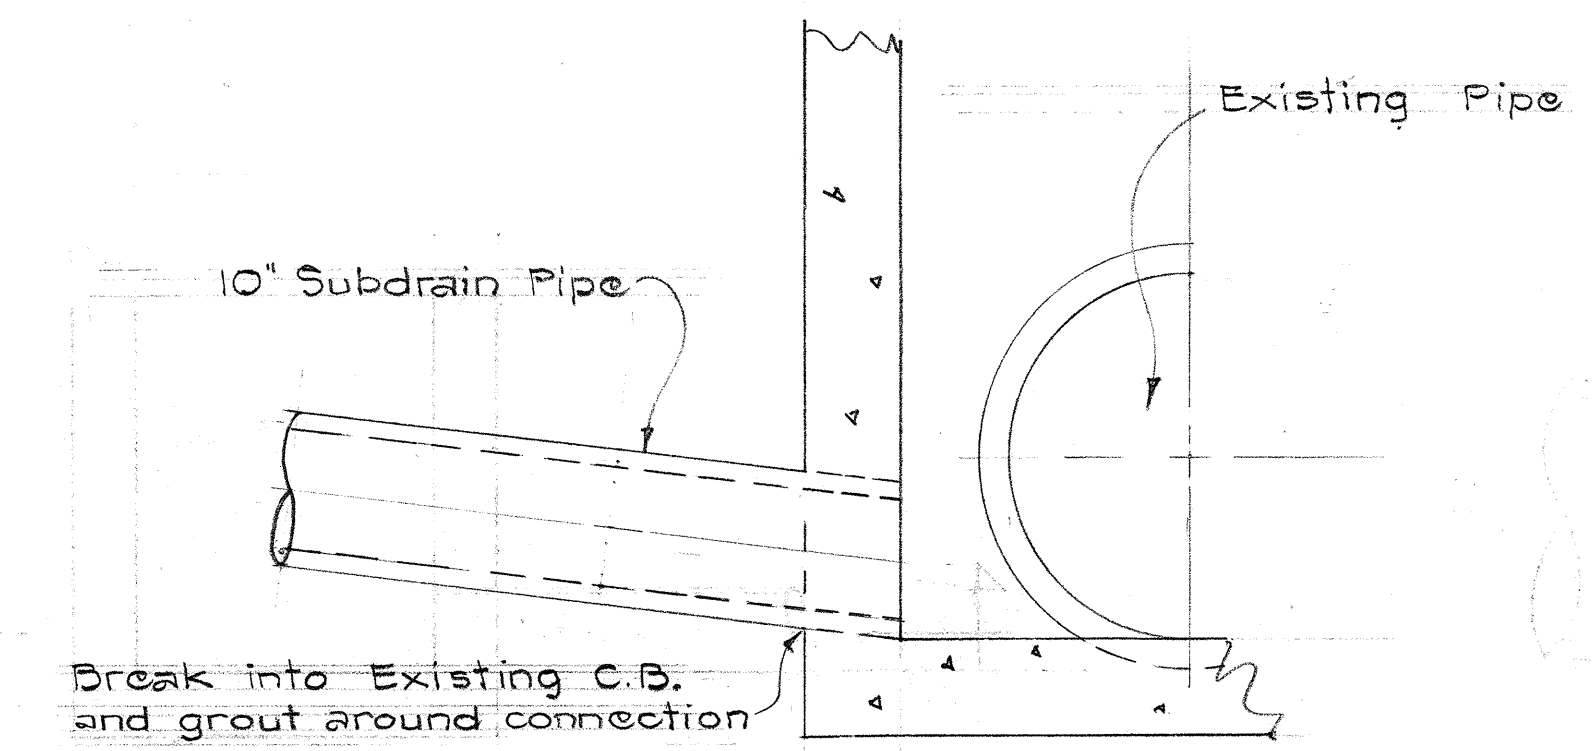

DETAIL CONNECTION TO EXISTING C.B.
Scale: 3/4" = 1'-0"

STATE OF HAWAII
DEPARTMENT OF TRANSPORTATION
HIGHWAYS DIVISION

DETAILS OF
SUBSURFACE DRAINS
LIKELIKE HIGHWAY
(Sta. 141+20 to Sta. 222+38)
Project No. A-630-01-62
Scale: As Noted July 2, 1962
SHEET No. OF SHEETS

DESIGNED BY	DATE
NOTED BY	
QUANTITIES BY	
CHECKED BY	
ORIGINAL PLAN	
NOTE BOOK	
No.	