

GENERAL NOTES

1. REMOVAL OF EXISTING MEDIAN DOUBLE METAL GUARD RAILS



- This work shall consist of removing existing double metal guard rails, steel posts and appurtenances as shown on the plans, cleaning, loading, hauling to and unloading the salvaged materials at the Highways Division warehouse located at 721 Kelikoi Street, Honolulu.
- The contract lump sum price paid for this work as indicated in the Proposal Schedule shall be full compensation for furnishing all labor, materials, tools and equipment and doing all the work involved in removing, cleaning, loading, hauling, unloading, disposing of all damaged materials as verified by the Project Engineer, and all incidentals necessary to complete this item of work.
- Salvageable materials damaged as a result of the Contractor's operation shall be repaired or replaced to the Project Engineer's satisfaction at the Contractor's expense.

2. RELOCATION OF DOUBLE METAL GUARD RAIL END PIECE

- The existing median double metal guard rail end piece shall be removed, cleaned and re-installed at the new location as shown on the plans, and as directed by the Project Engineer.
- Payment for this work shall be incidental to item 130.01 "REMOVE, CLEAN, LOAD, HAUL AND UNLOAD DOUBLE METAL GUARD RAIL AND STEEL POST (TO 721 KELIKOI STREET, HONOLULU)"


3. REMOVAL OF REGULATORY SIGN

- This work shall consist of removing, cleaning and delivering the Regulatory Sign to the Highways Division warehouse located at 721 Kelikoi Street, Honolulu.
- Payment for this work shall be incidental to item 130.01 "REMOVE, CLEAN, LOAD, HAUL AND UNLOAD DOUBLE METAL GUARD RAIL AND STEEL POST (TO 721 KELIKOI STREET, HONOLULU)"

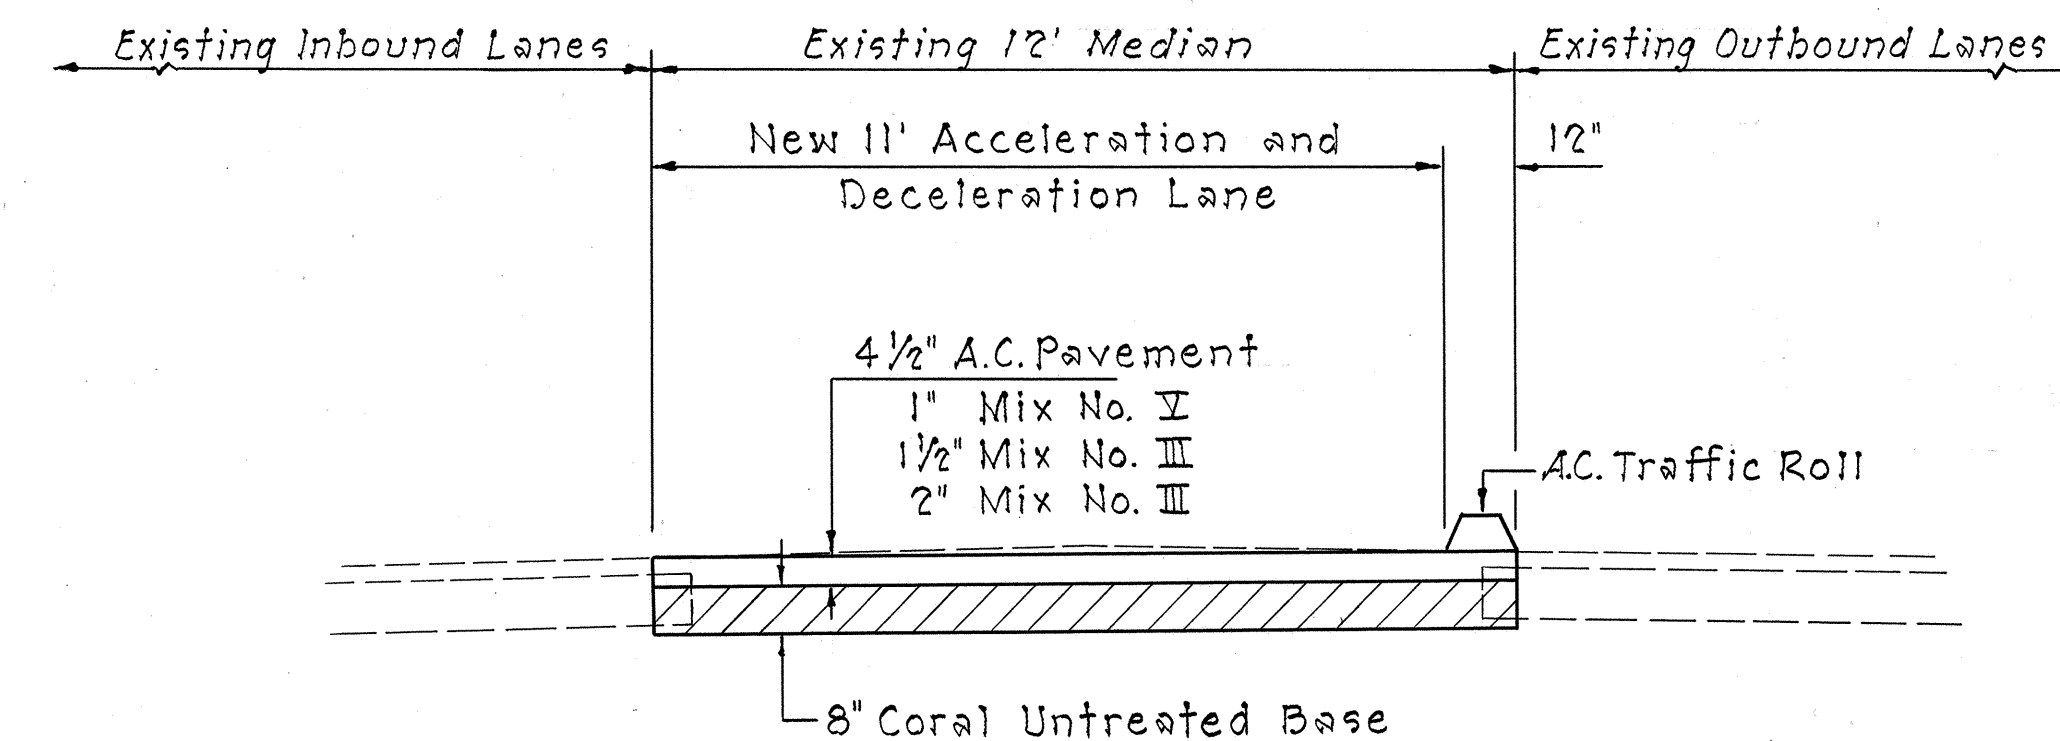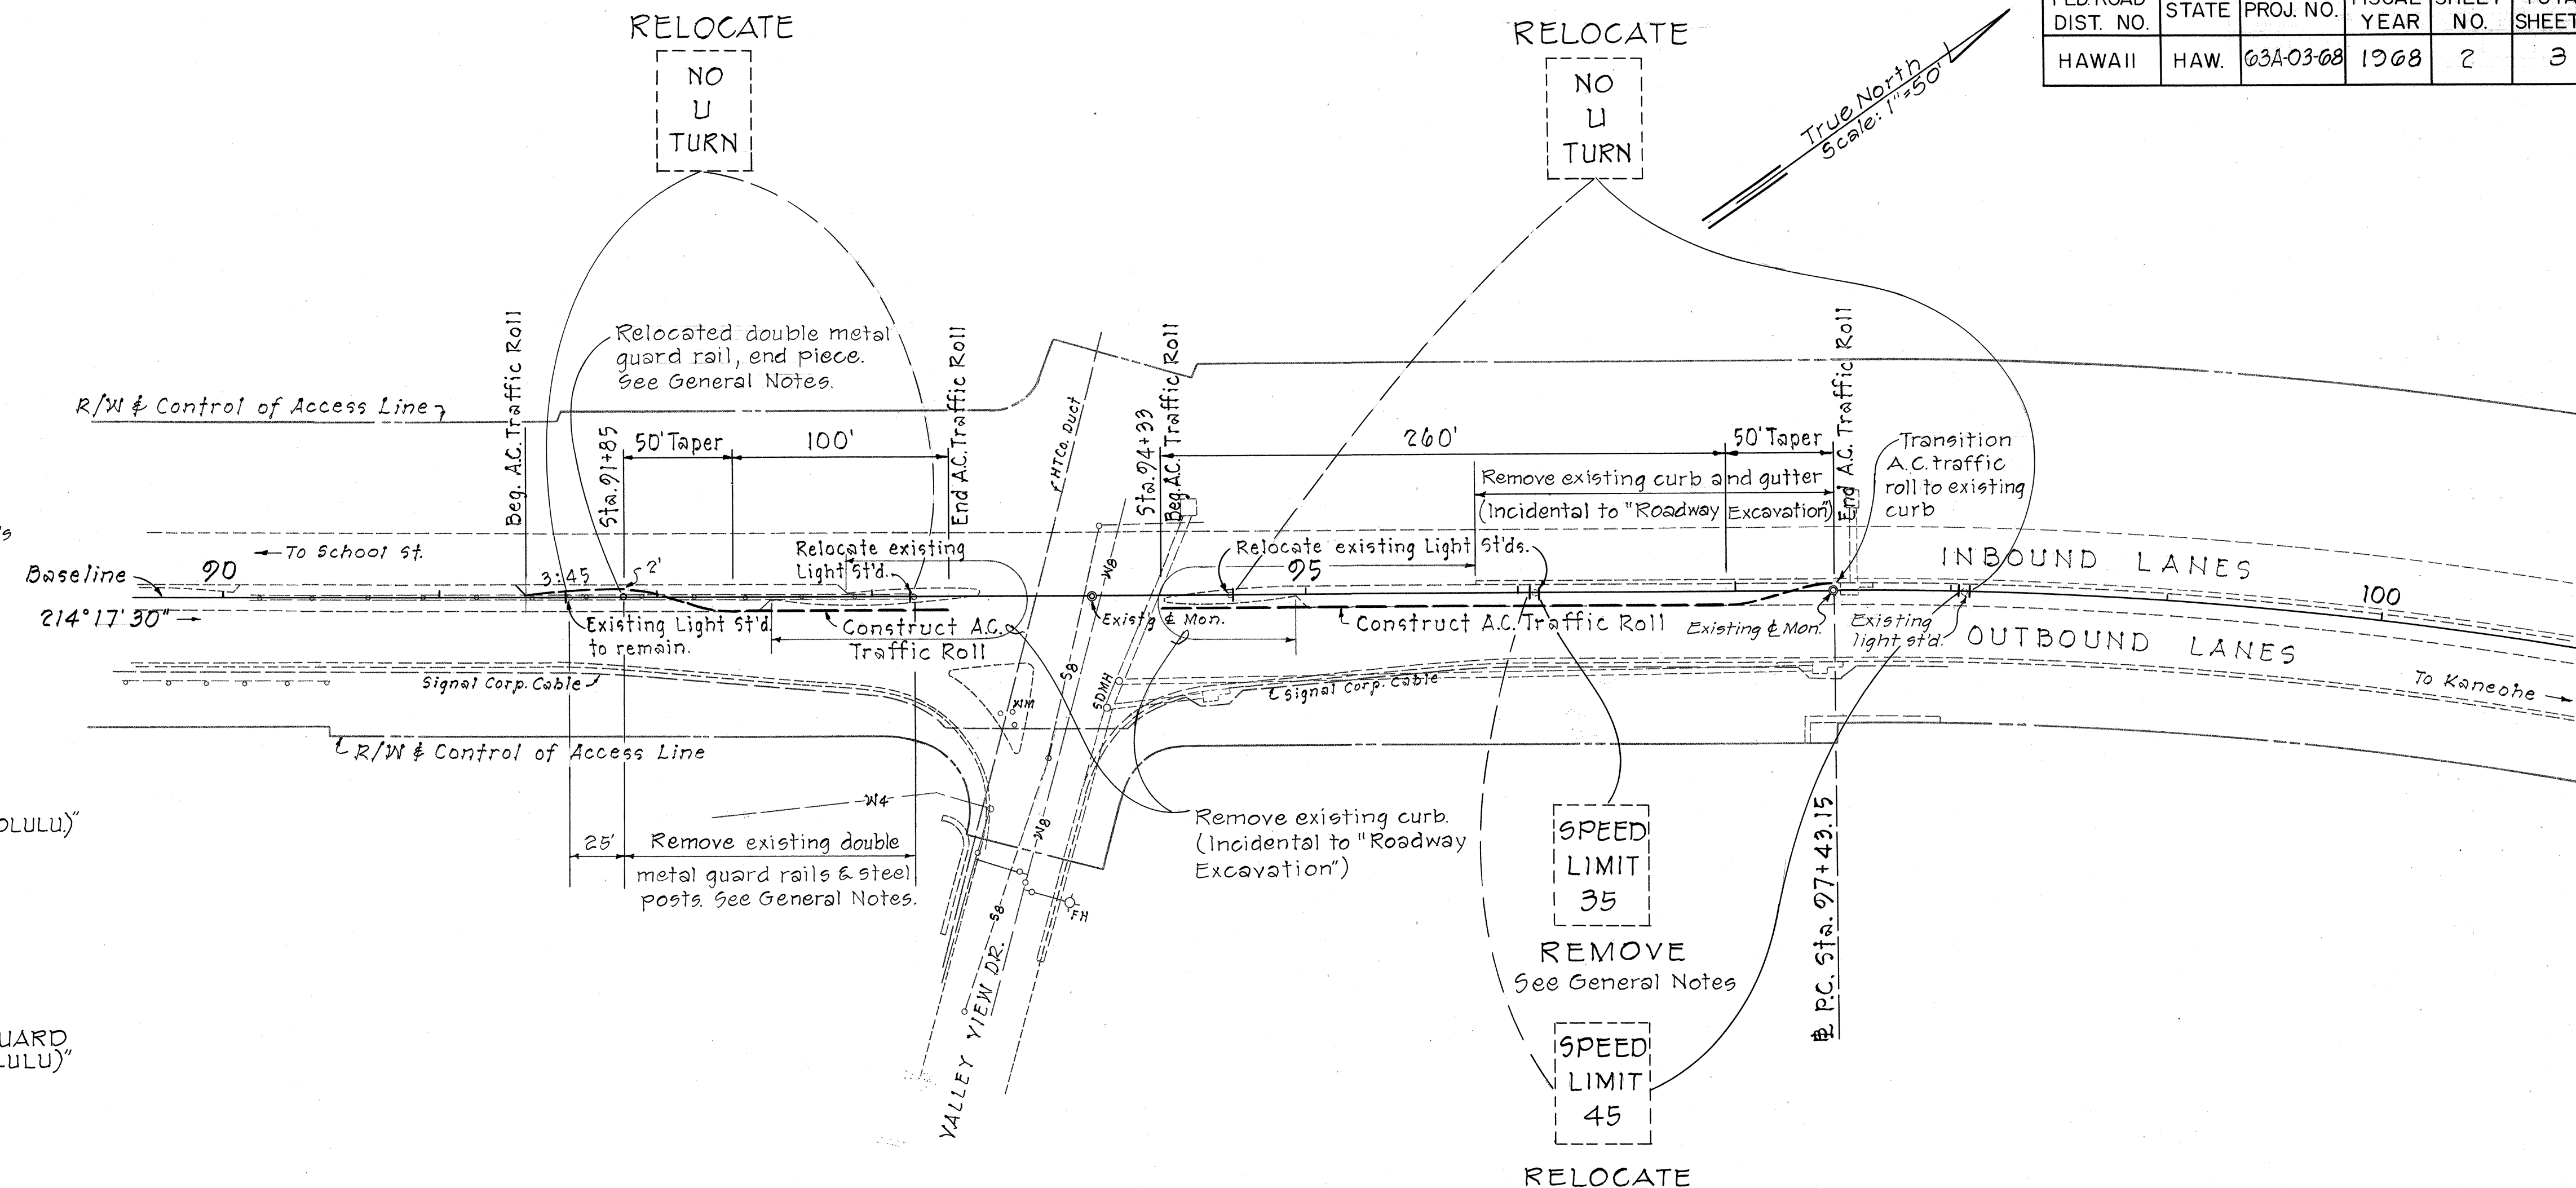

TYPICAL SECTION

Scale: 3/8" = 1' - 0"

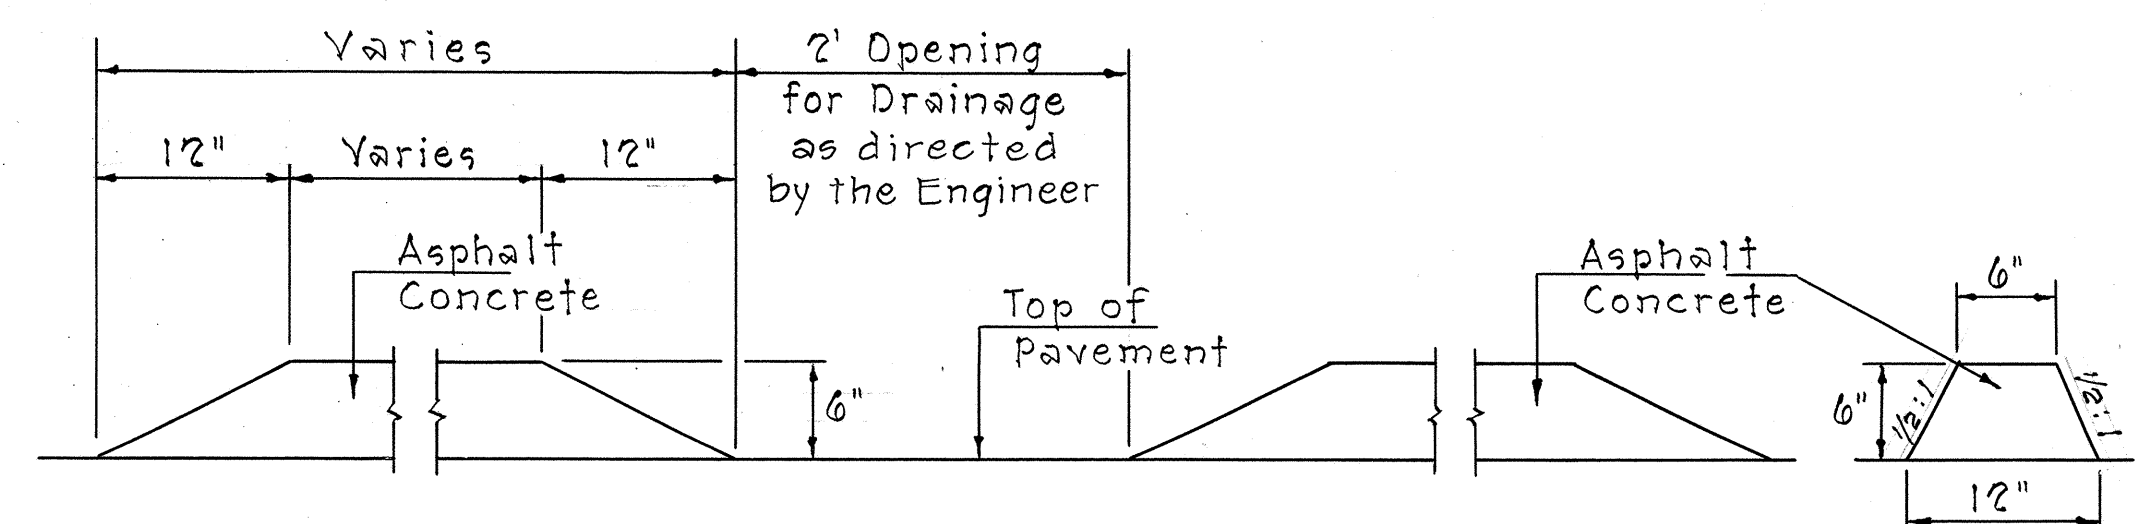

ELEVATION

SECTION

A.C. TRAFFIC ROLL

Scale: 1" = 1' - 0"

STATE OF HAWAII
DEPARTMENT OF TRANSPORTATION
LIKELIKE HIGHWAY
VALLEY VIEW DRIVE
INTERSECTION IMPROVEMENT
PROJECT NO. 63A-03-68
Scale: 1" = 50' July 1968
SHEET NO. 1 OF 1 SHEETS

ORIGINAL PLAN
DATE
DESIGNED BY
CHECKED BY
NOTED BY
QUANTITIES BY