

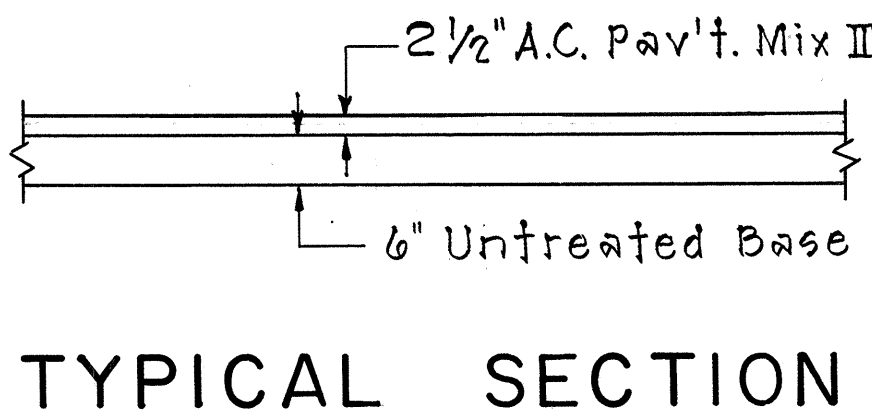



FED. ROAD DIST. NO.	STATE	FED. AID PROJ. NO.	FISCAL YEAR	SHEET NO.	TOTAL SHEETS
HAWAII	HAW.	F-063-1(3)	1969	2	22
		F-083-1(9)			

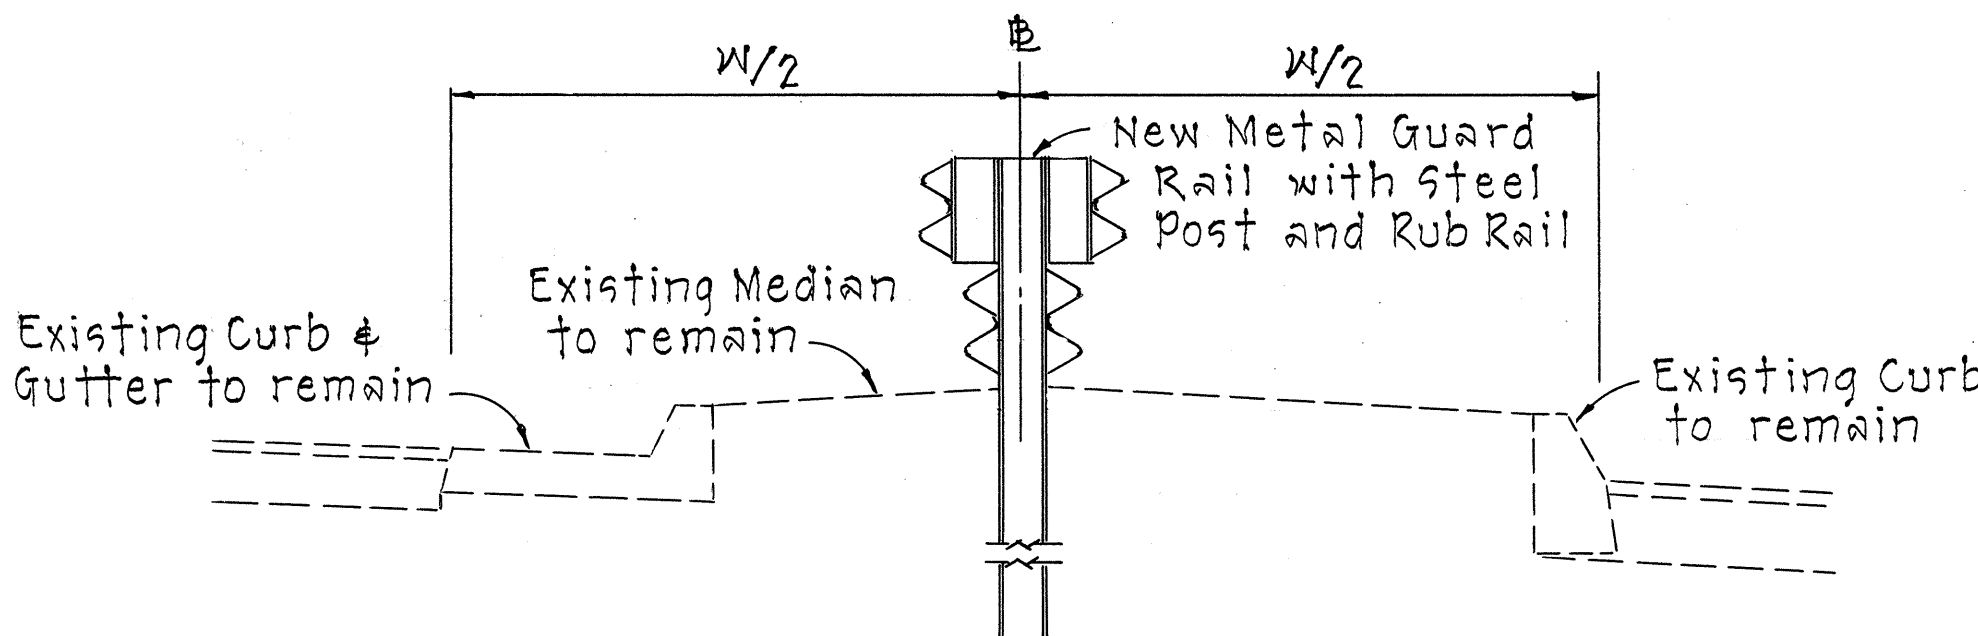






- NOTE:**
- Sections "A" and "E-1", new posts shall be installed. Sections "U", "K", and "M", existing re-usable posts shall be re-installed. Sections "I", "I-1", "N" and "O", new 8'-0" posts shall be installed in place of existing posts. The remaining Sections, new 8'-0" posts shall be installed.
 - See Standard Details for Guard Rail dimensions and details.
 - Breakpoint of pavement slope in median shall be rounded as directed by the Engineer.

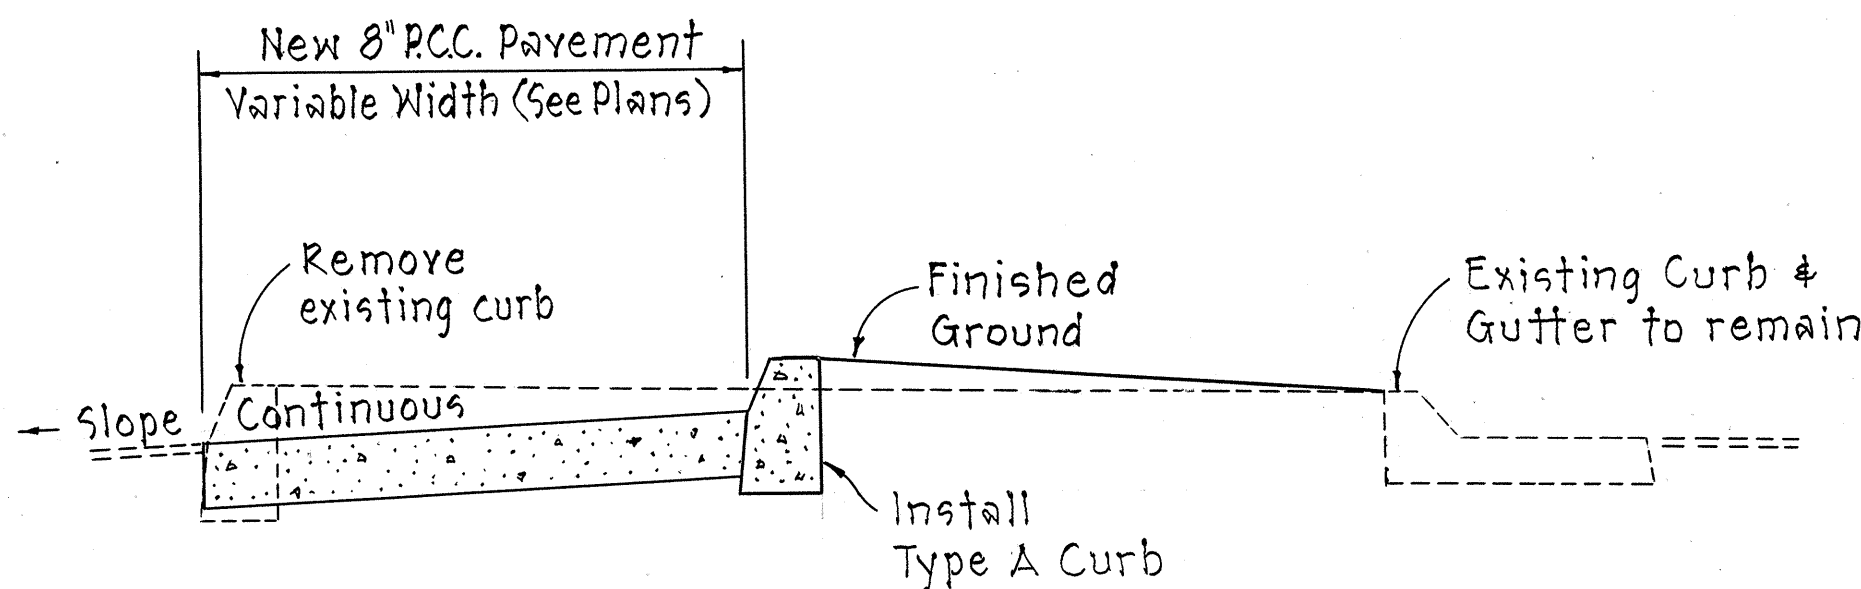

KANEOHE SECTION STA. 66+75 TO STA. 130+25

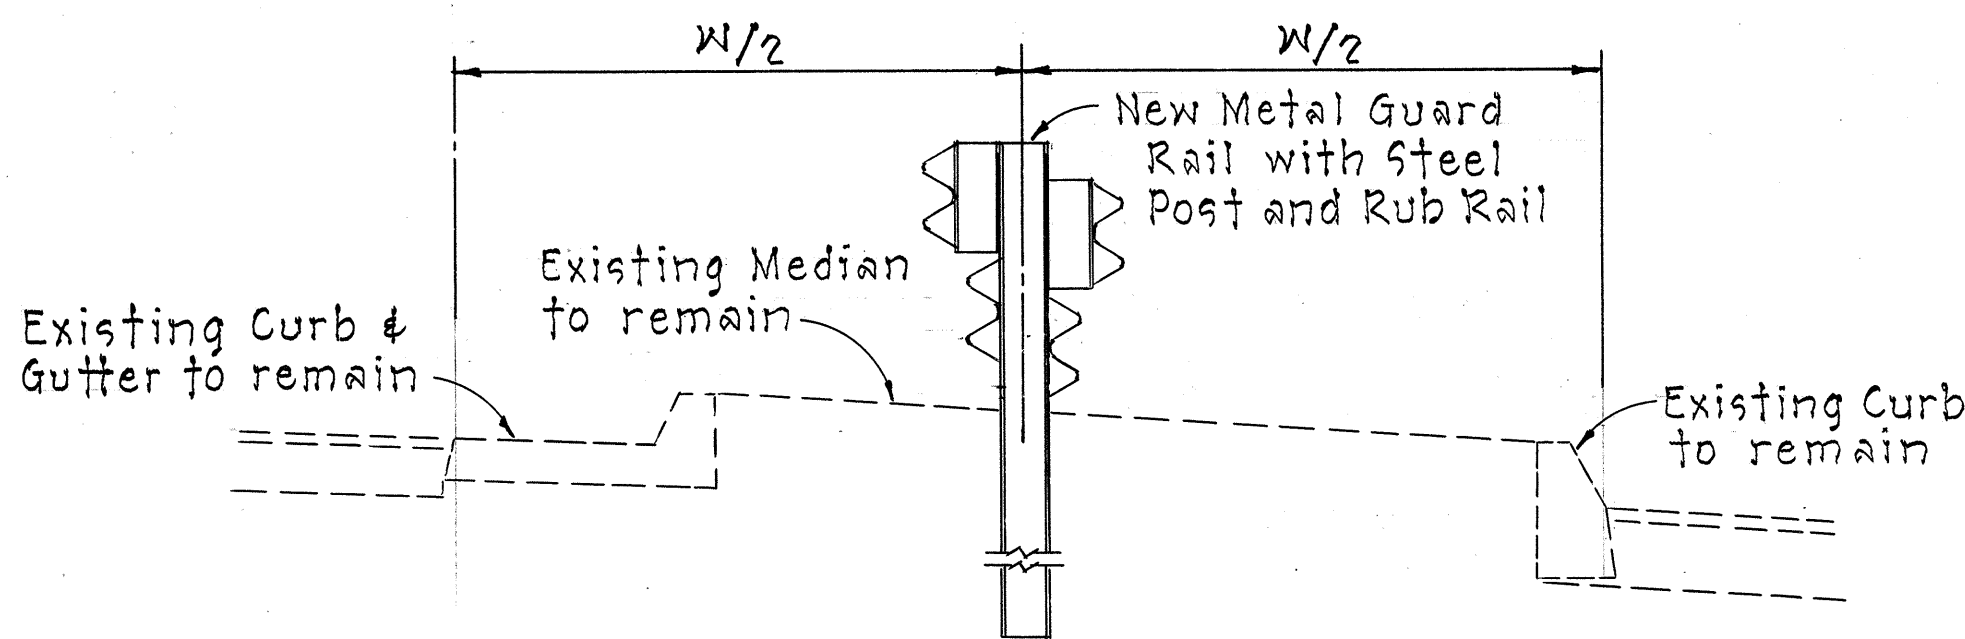


KANEOHE SECTION STA. 66+75 TO STA. 130+25

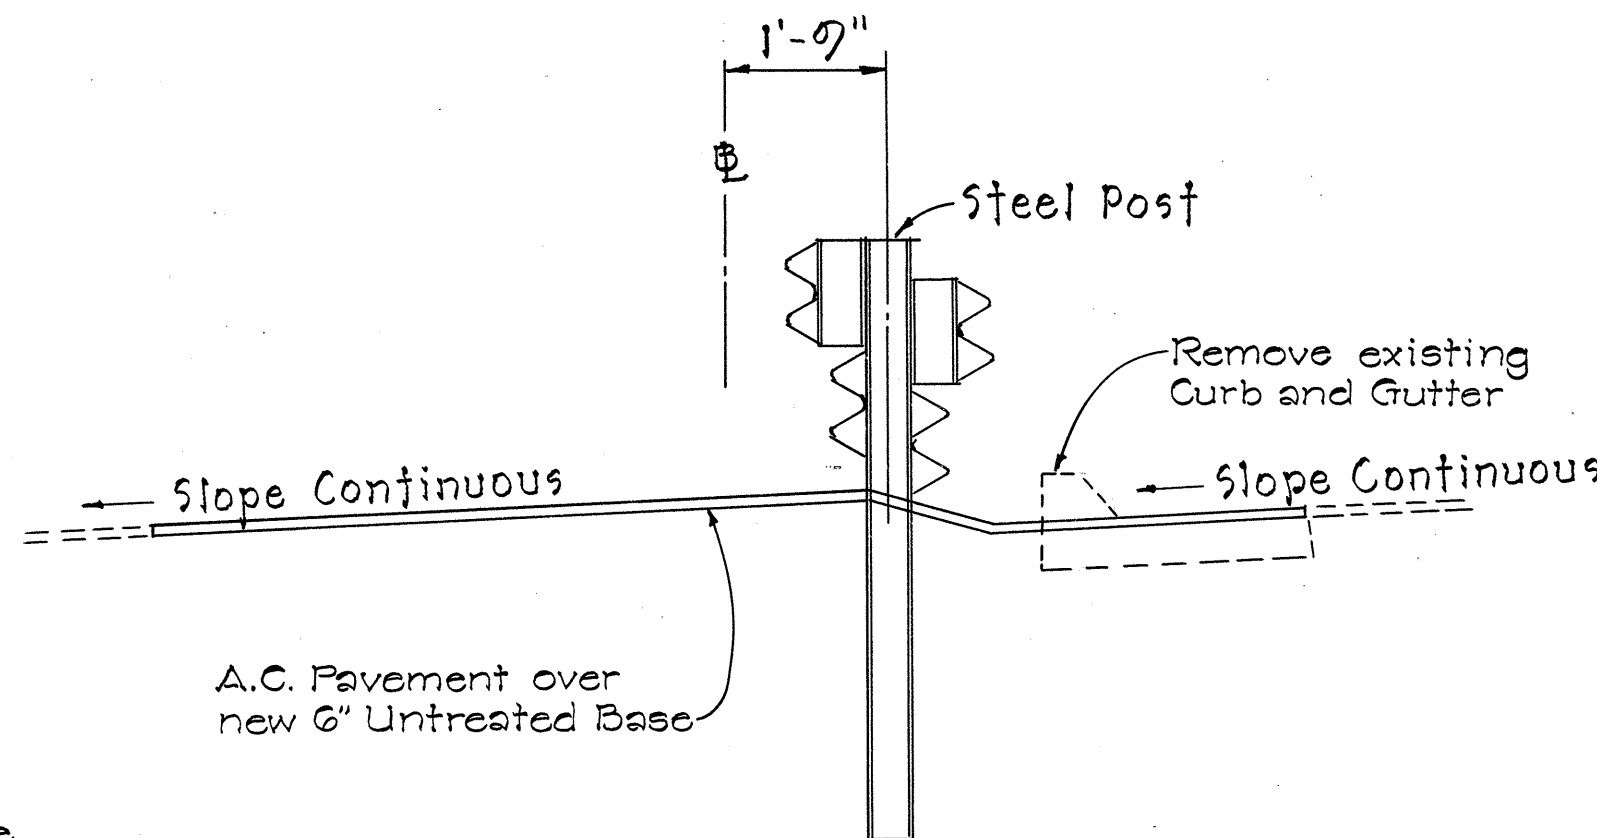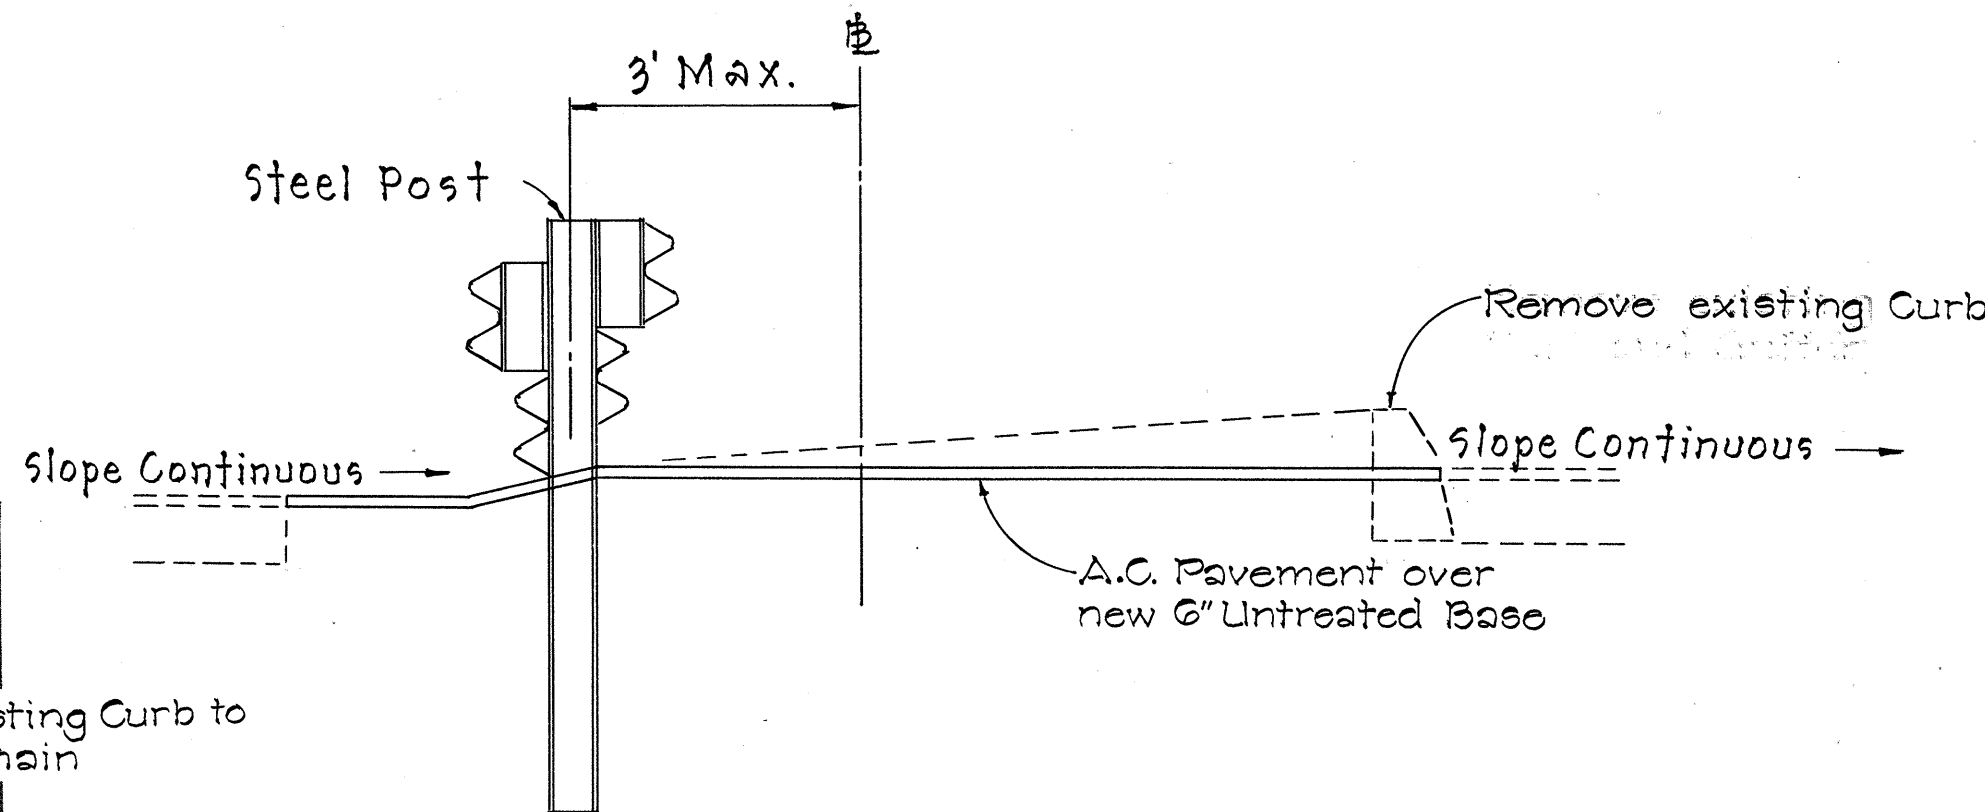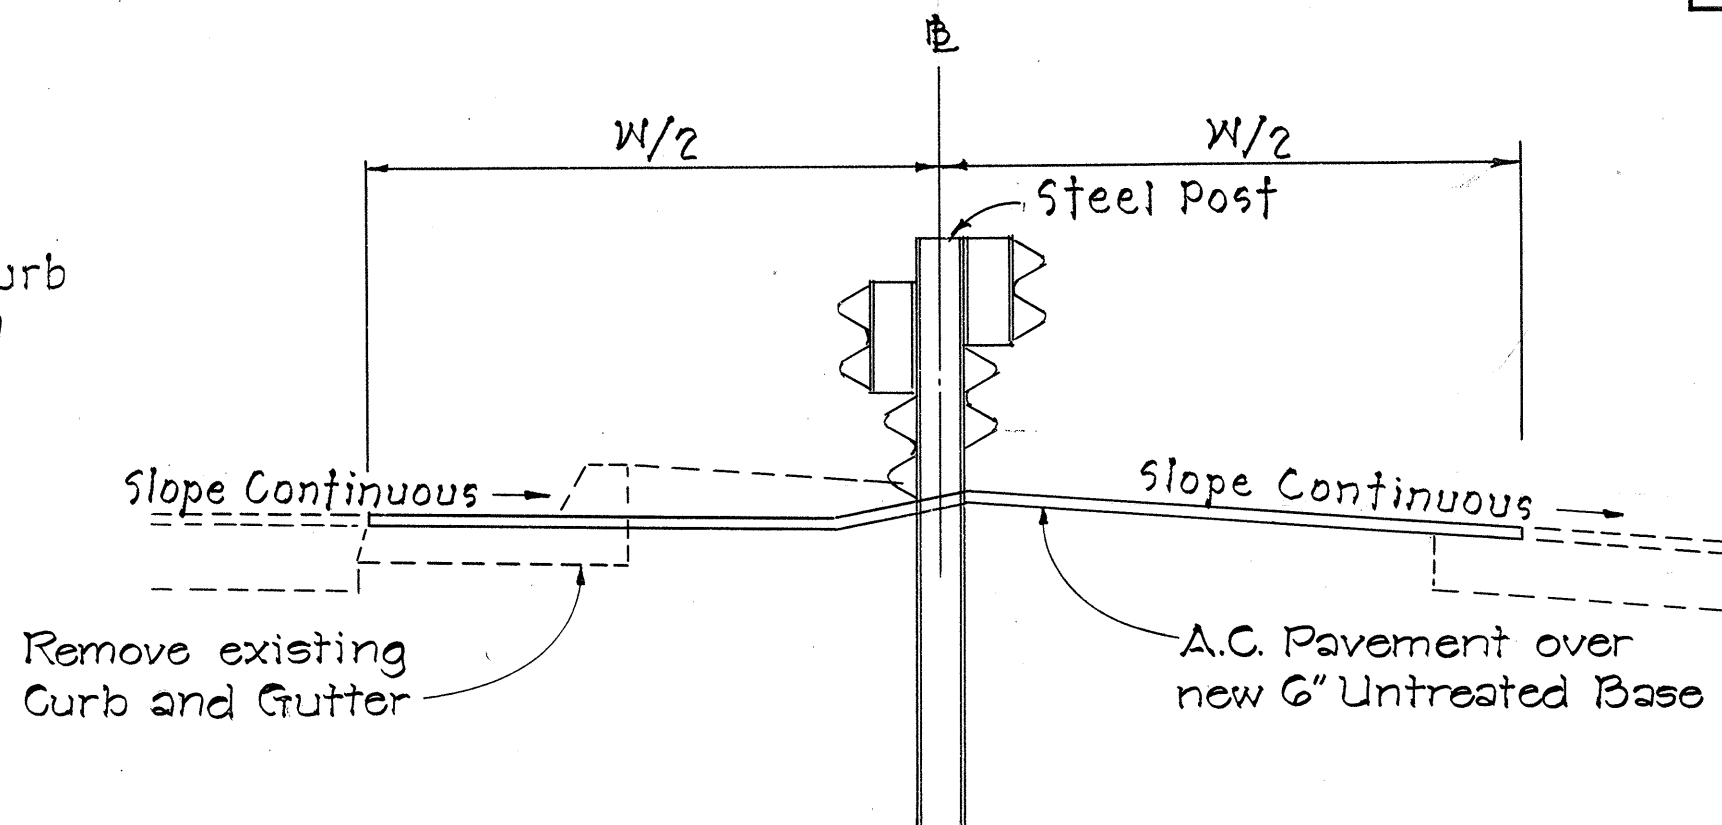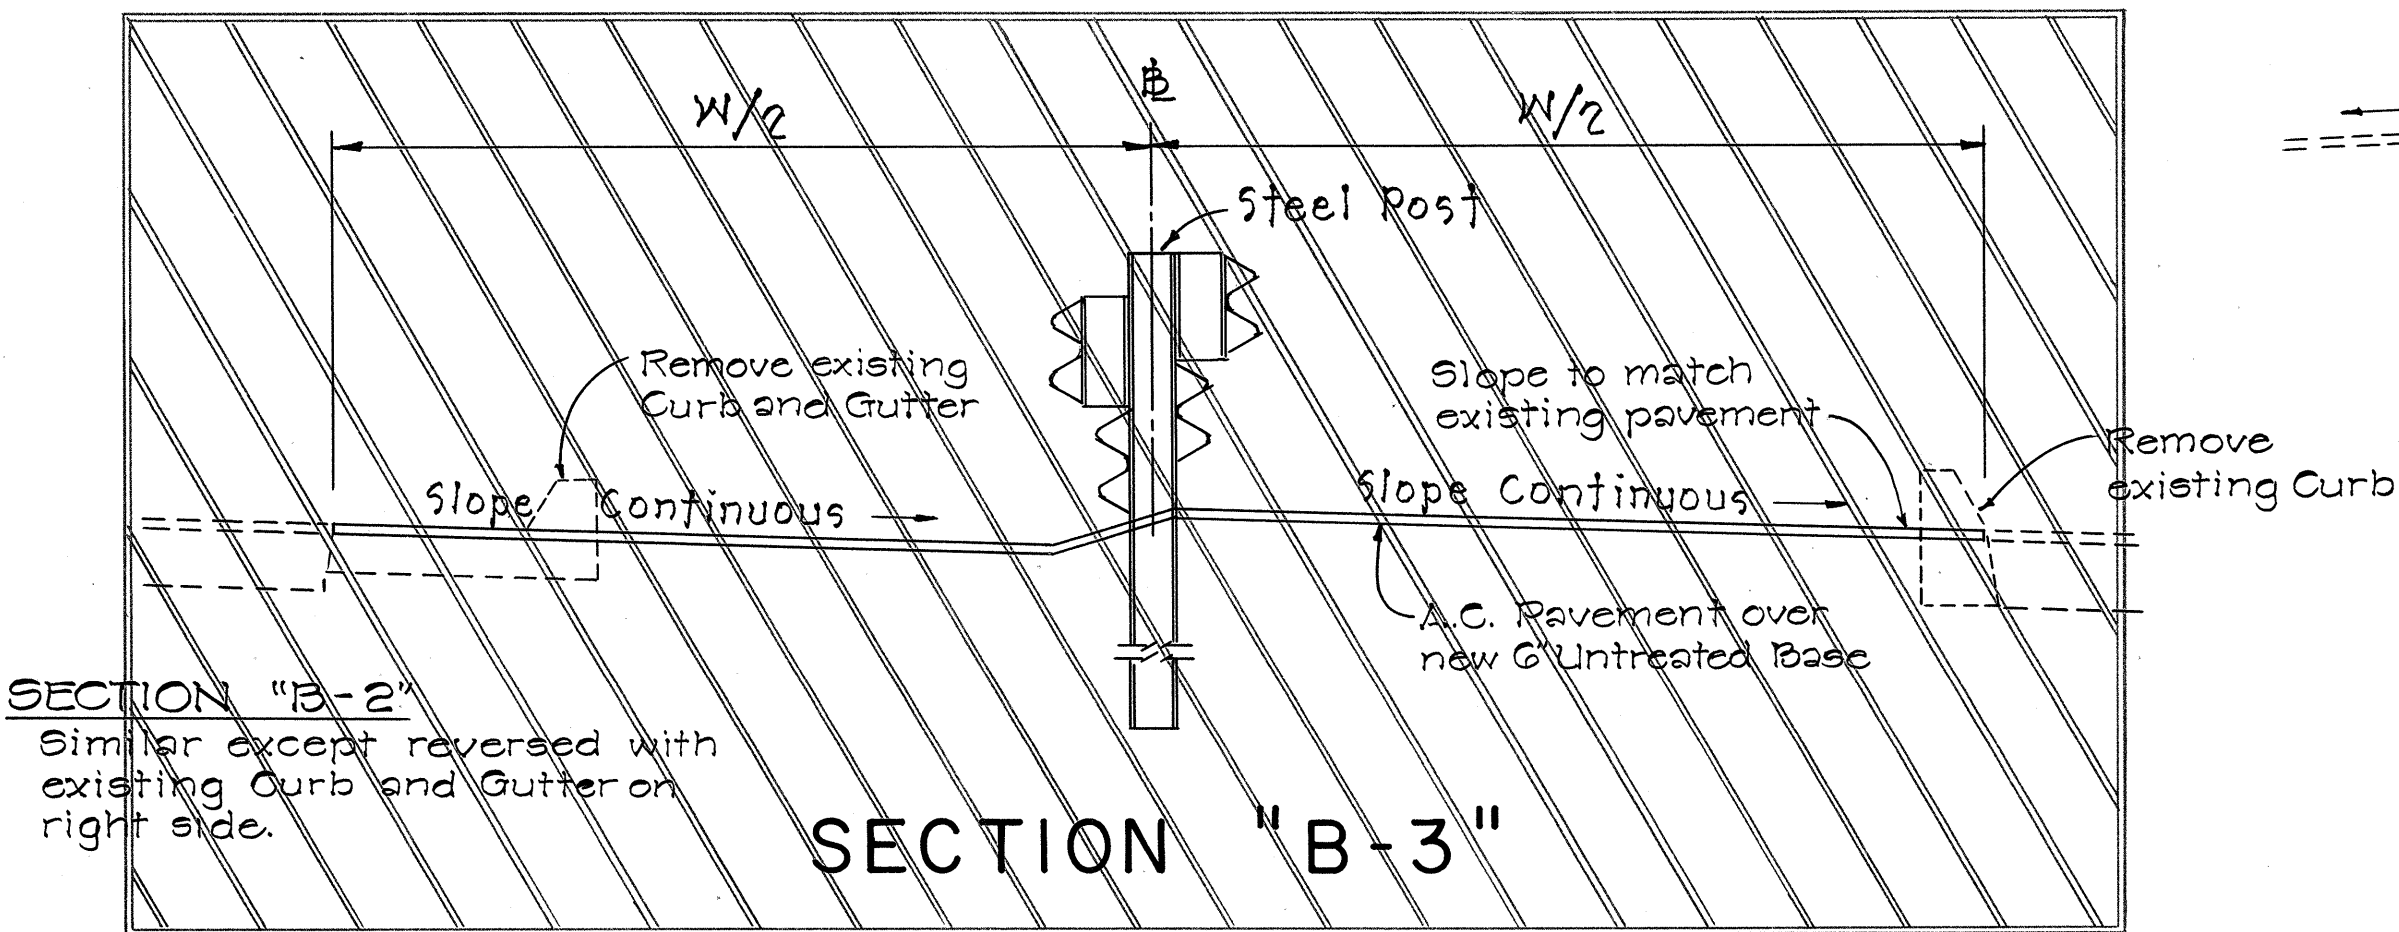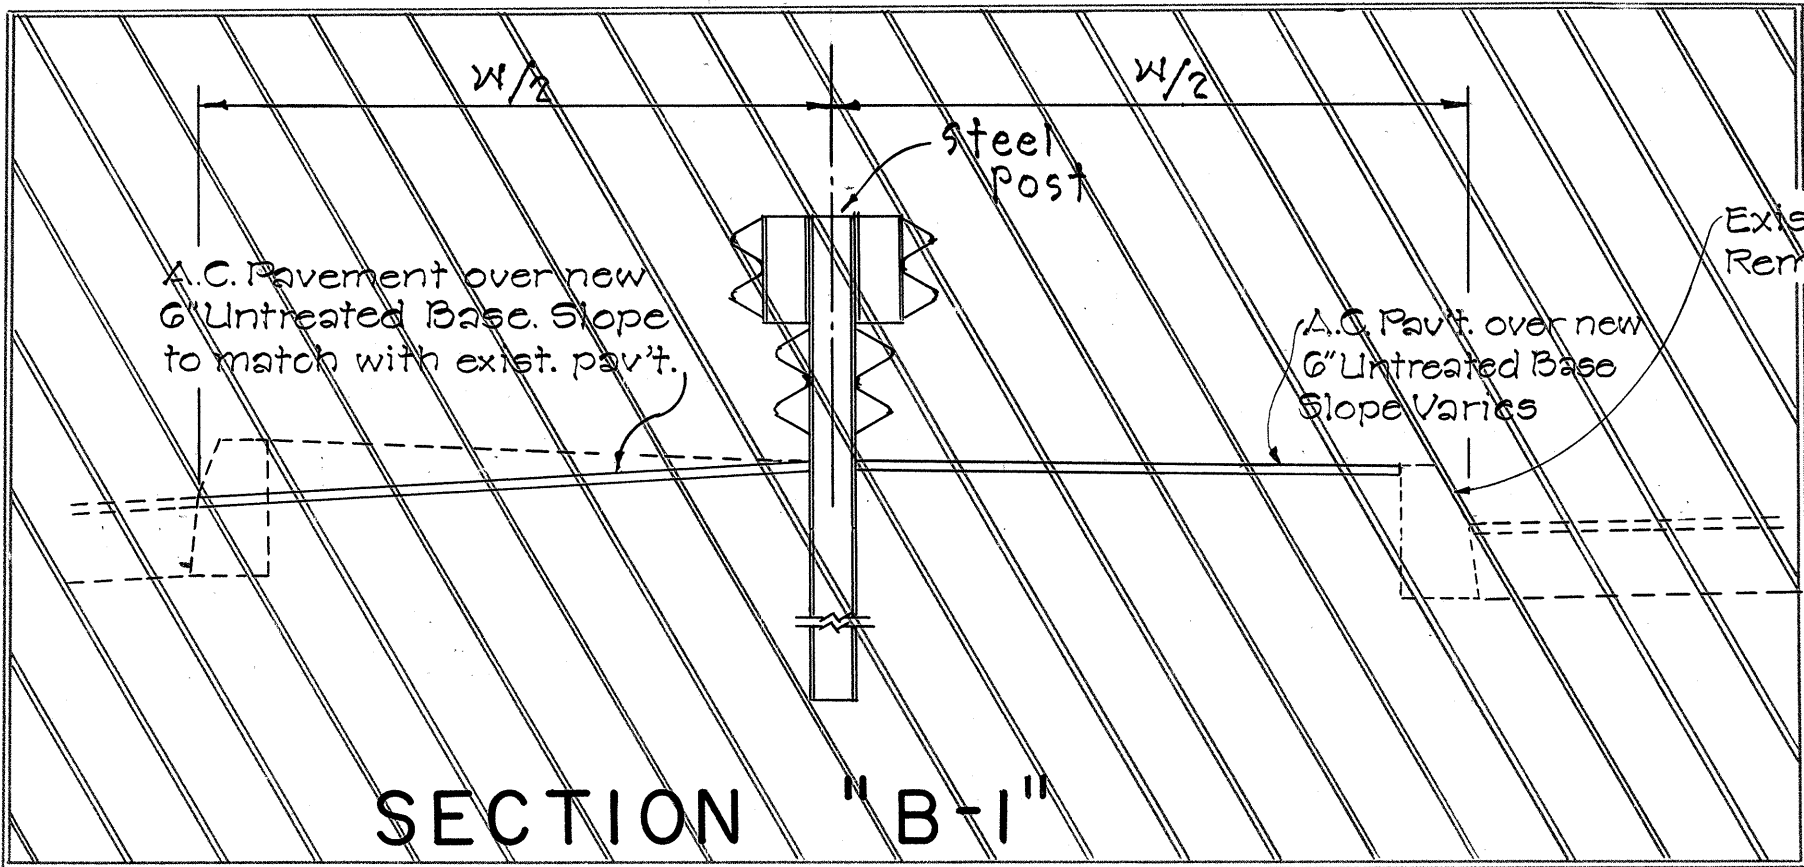


STATE OF HAWAII
DEPARTMENT OF TRANSPORTATION
HIGHWAYS DIVISION

TYPICAL SECTIONS
F.A. PROJ. NO. F-063-1(3)
F.A. PROJ. NO. F-083-1(9)
Not to Scale
May, 1969


FED. ROAD DIST. NO.	STATE	FED. AID PROJ. NO.	FISCAL YEAR	SHEET NO.	TOTAL SHEETS
HAWAII	HAW.	F-063-1(3)	1969	3	22
		F-083-1(9)			

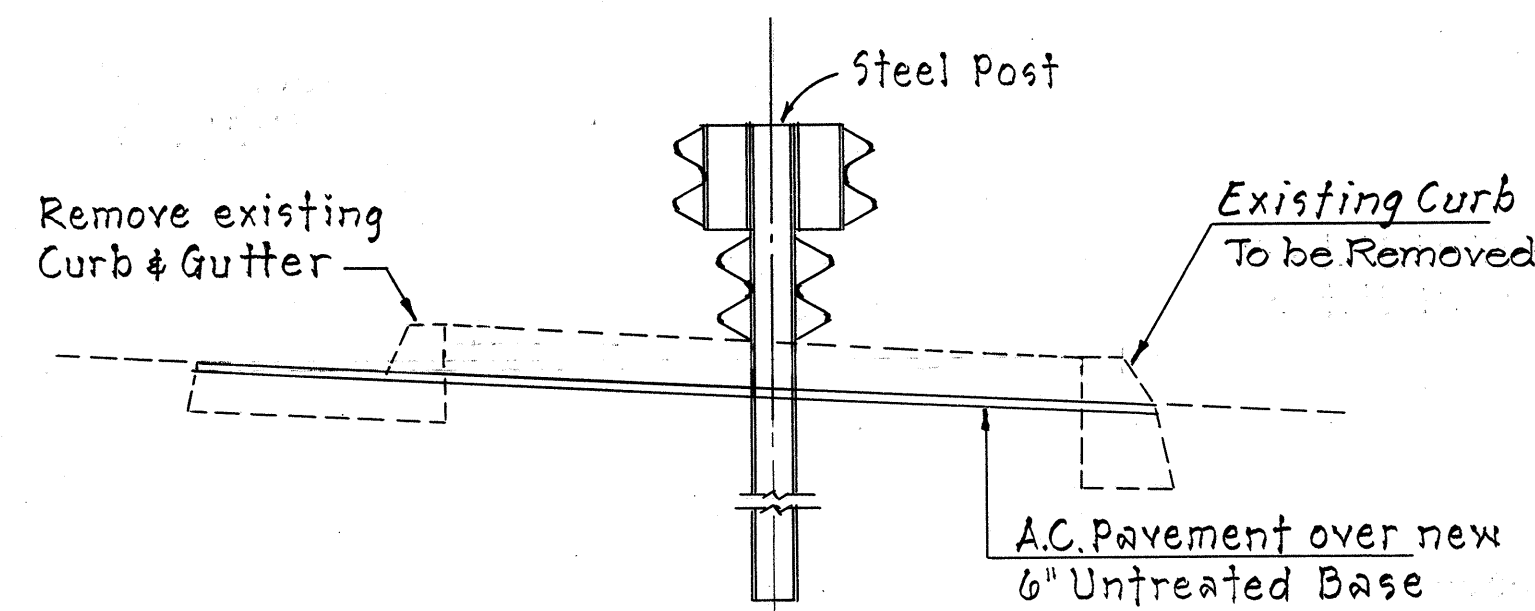


SECTIONS "E" 8' E-1"

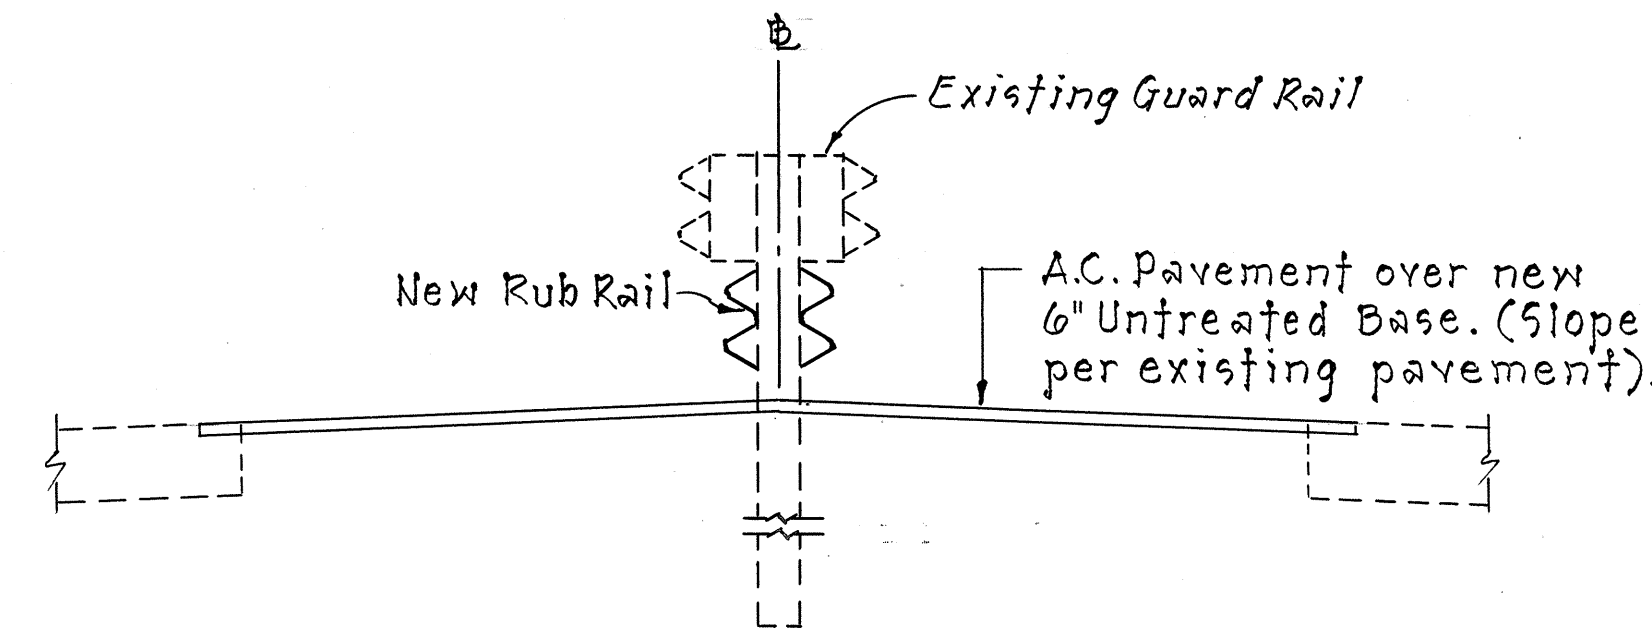


SECTION "J"

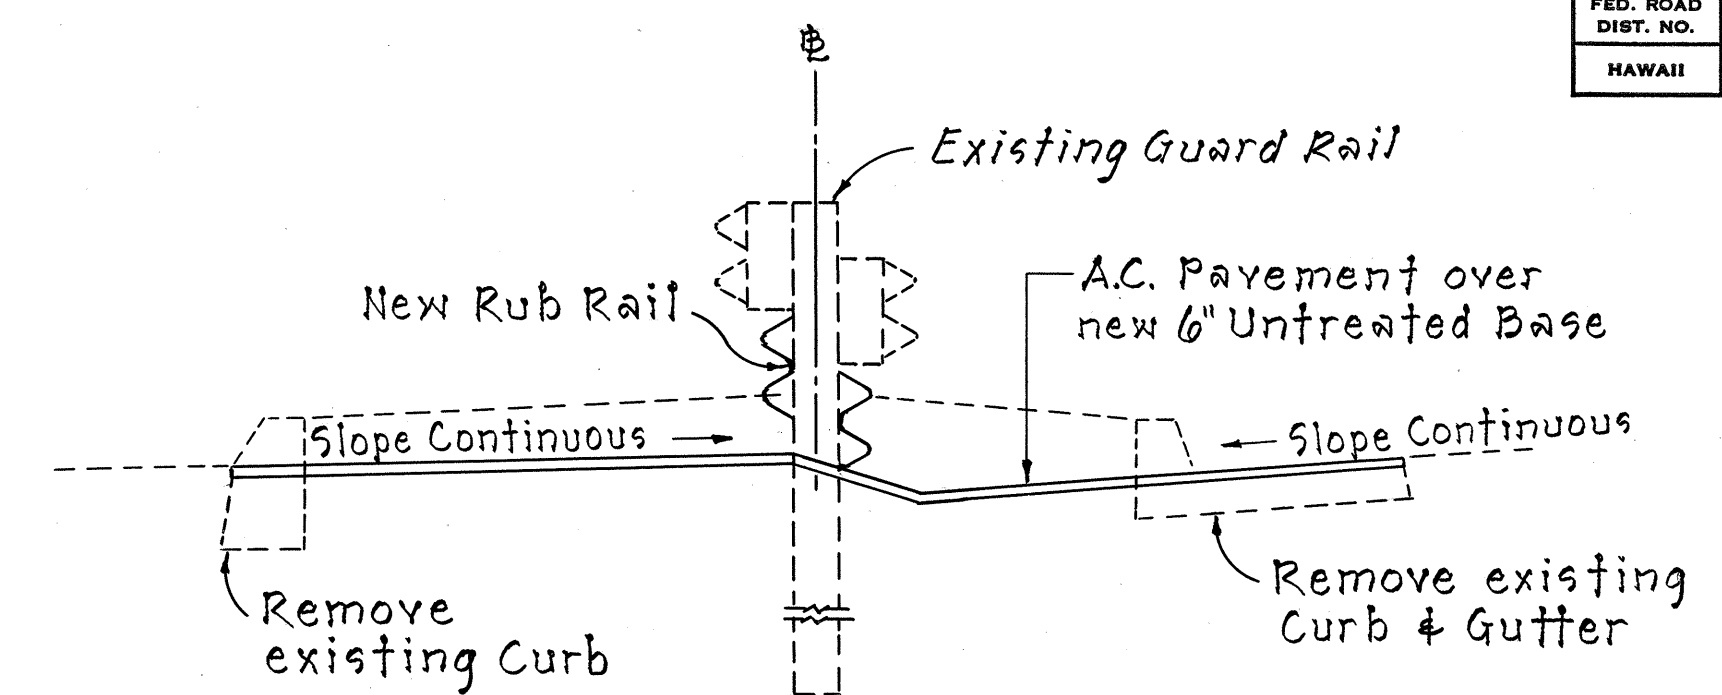


SECTION "O"

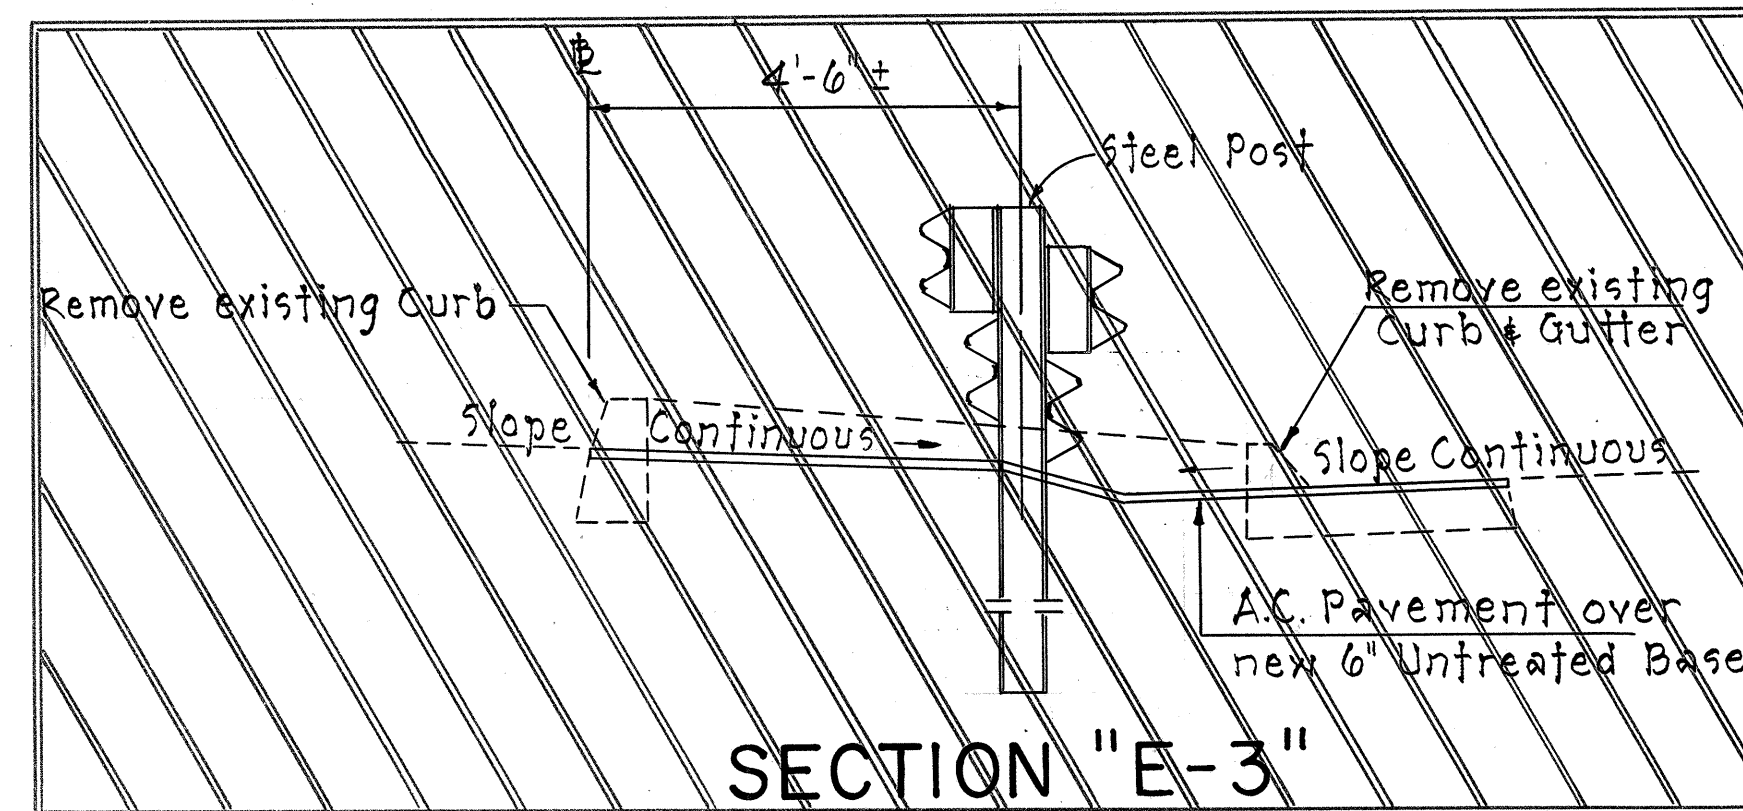


SECTION "E-3"

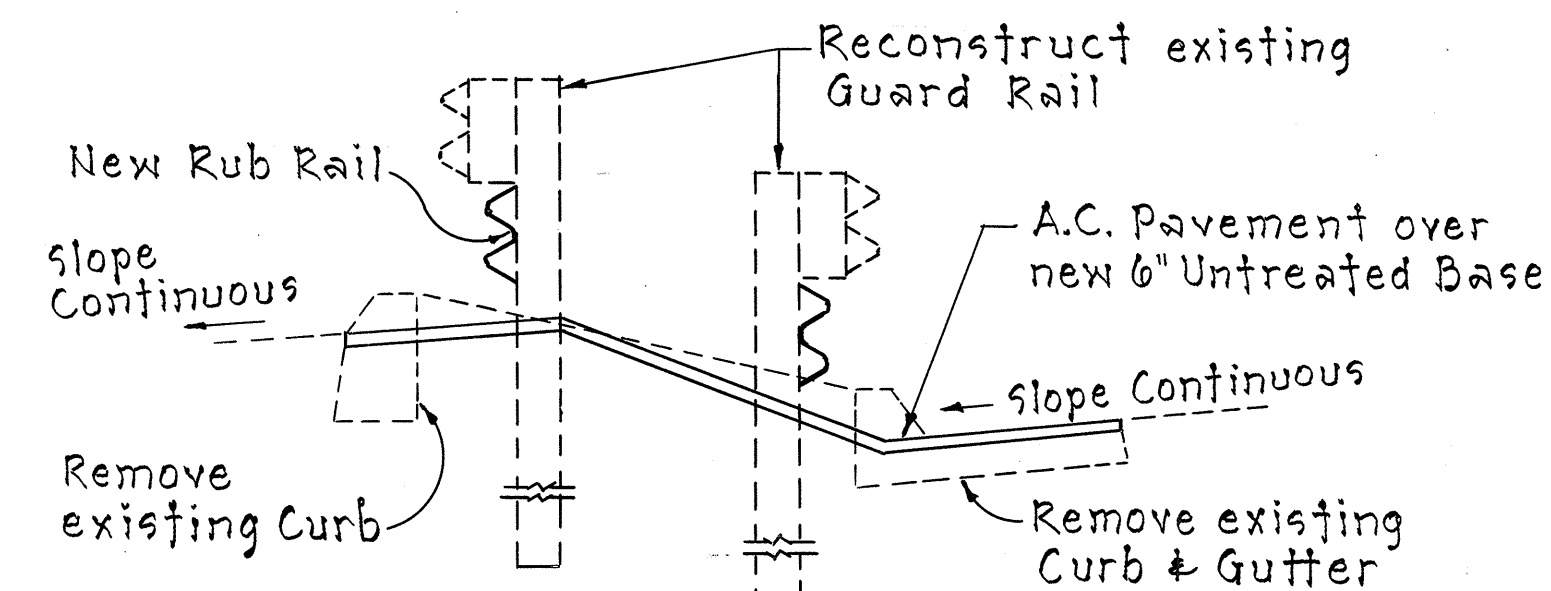


SECTION "K"

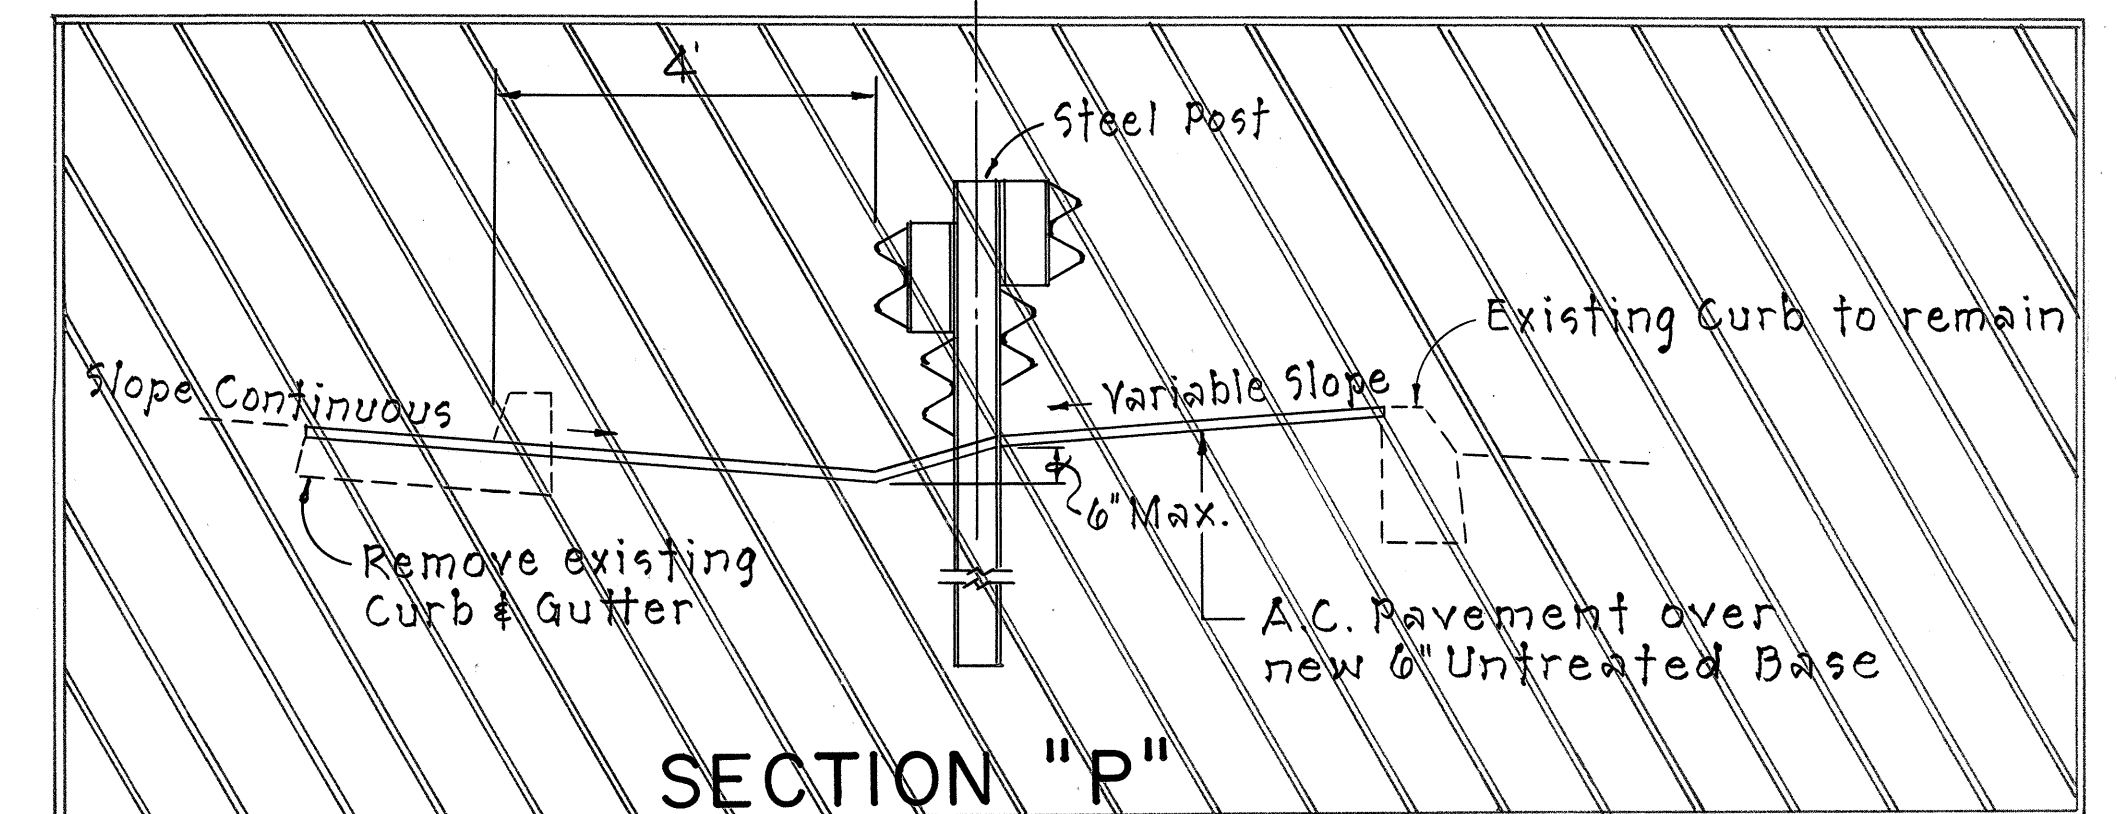


SECTION "P"

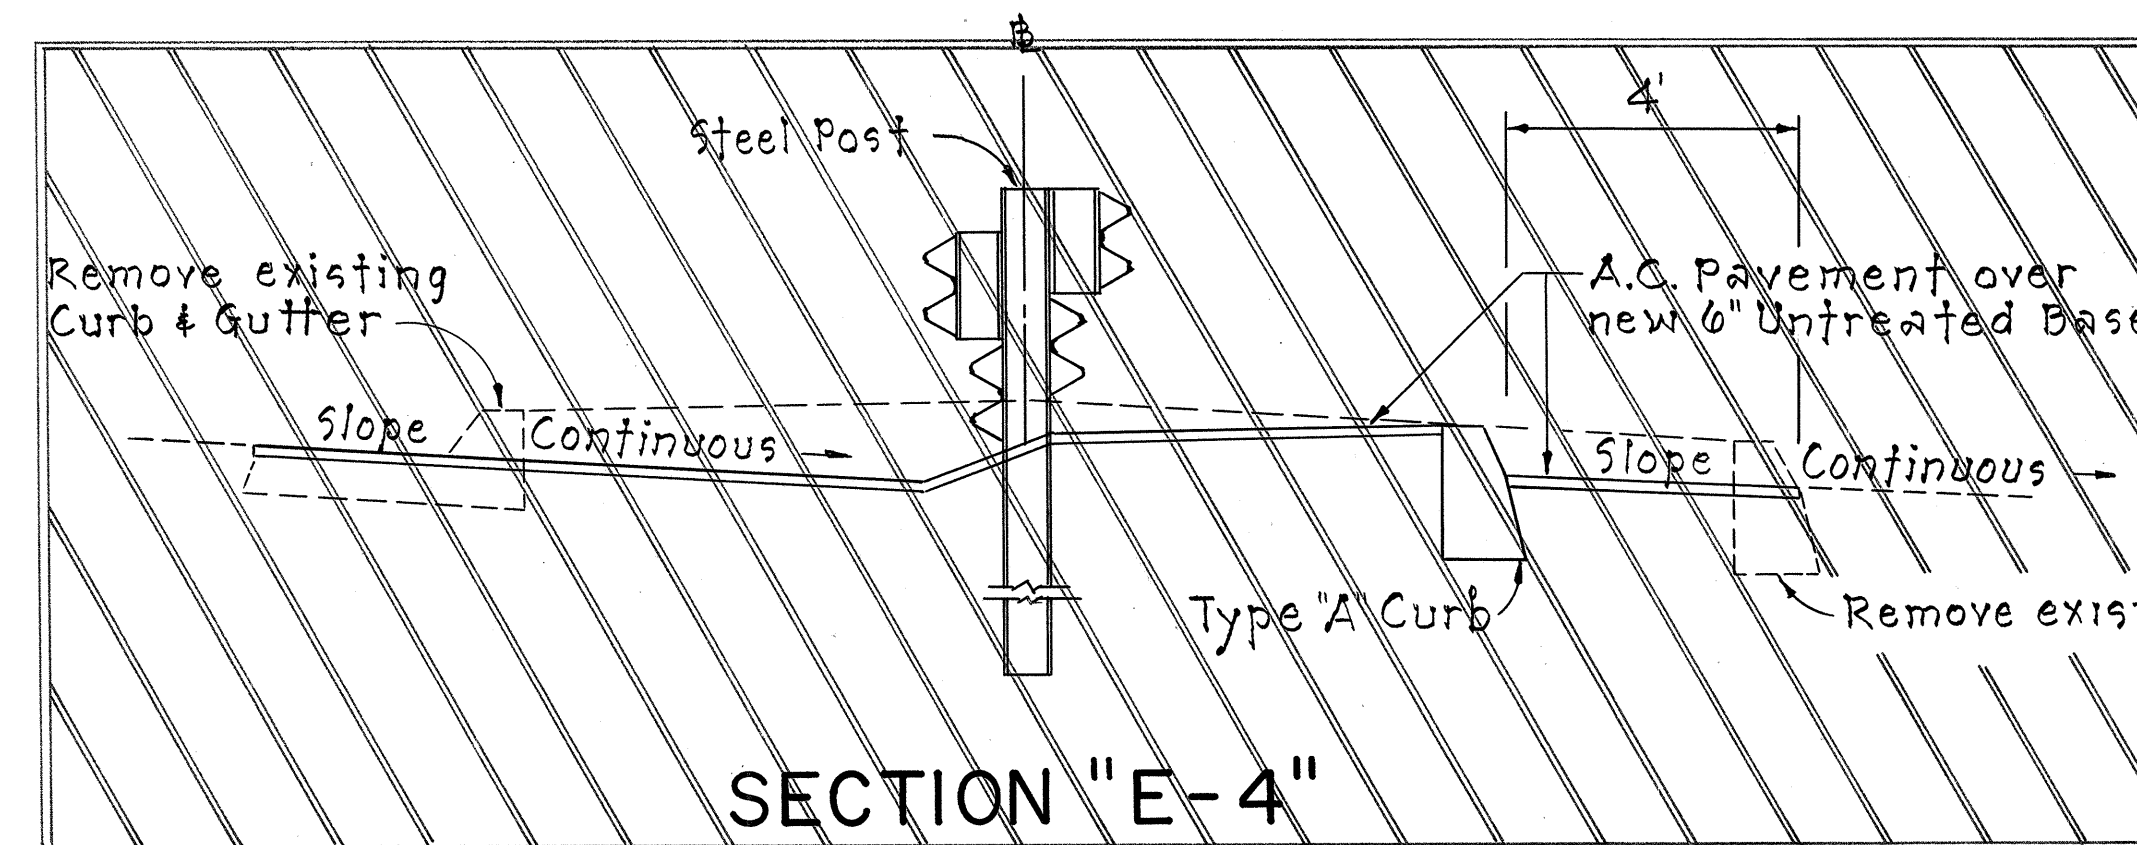


SECTION "E-4"

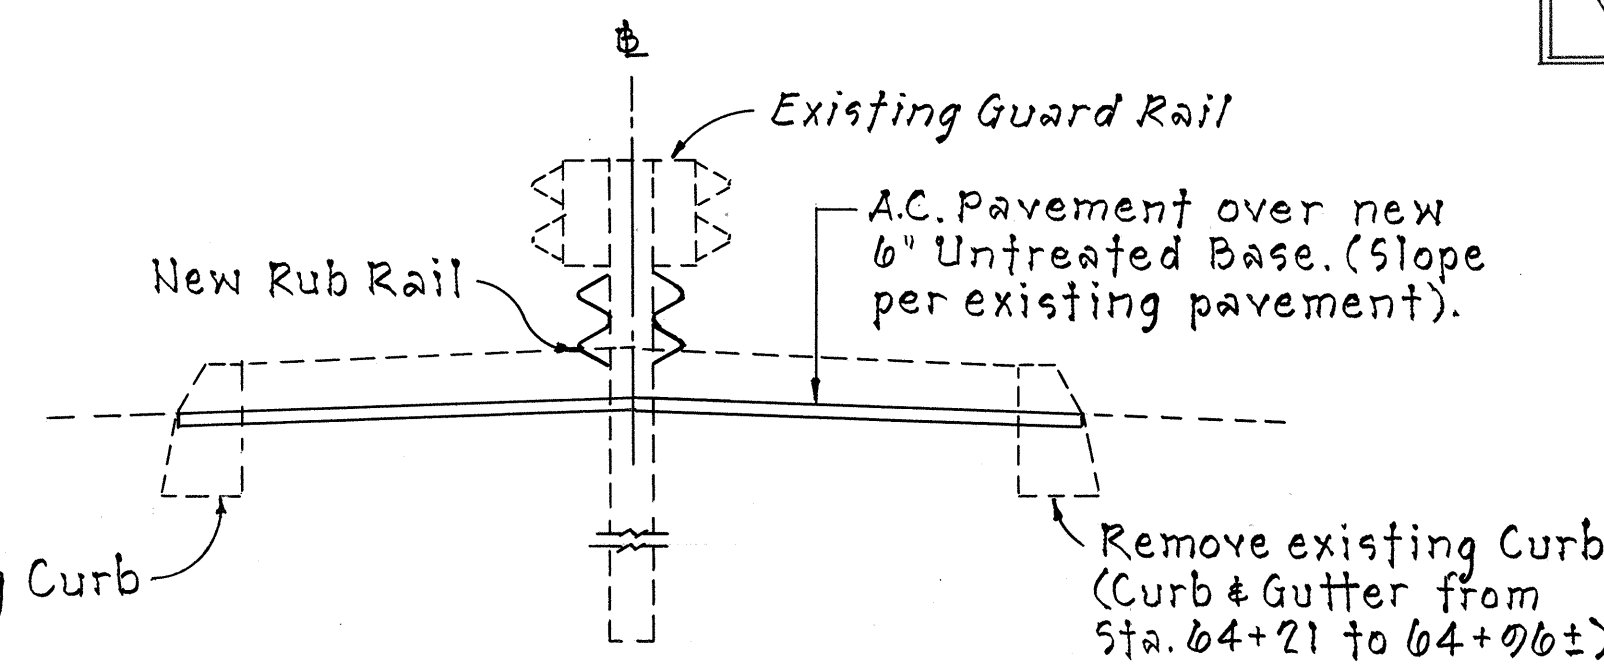

SECTION "M"

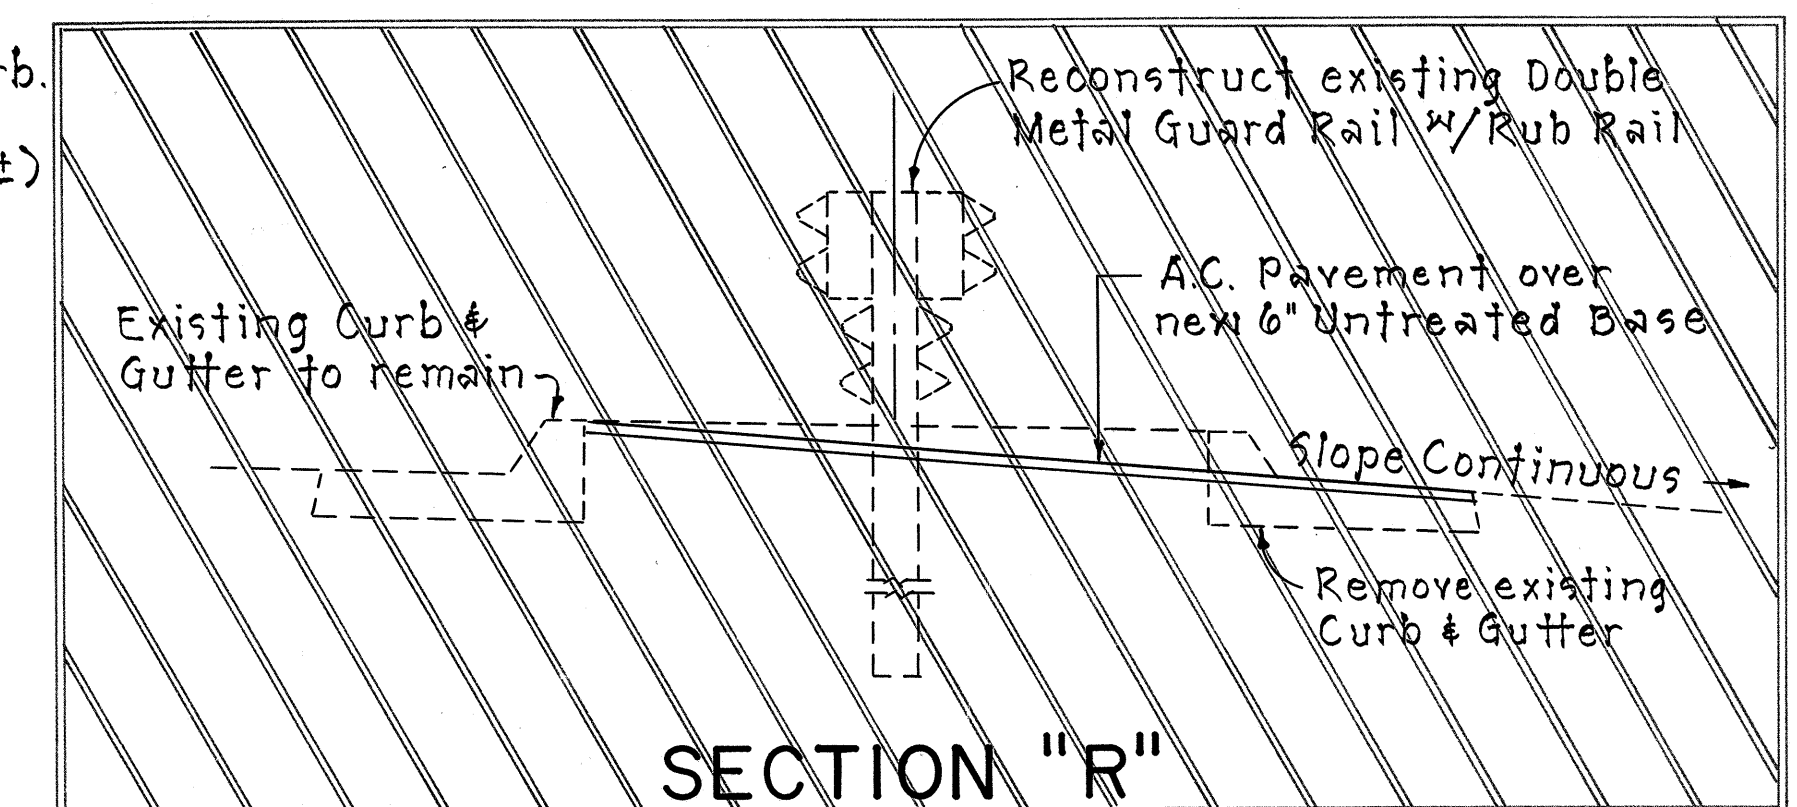


SECTION "R"

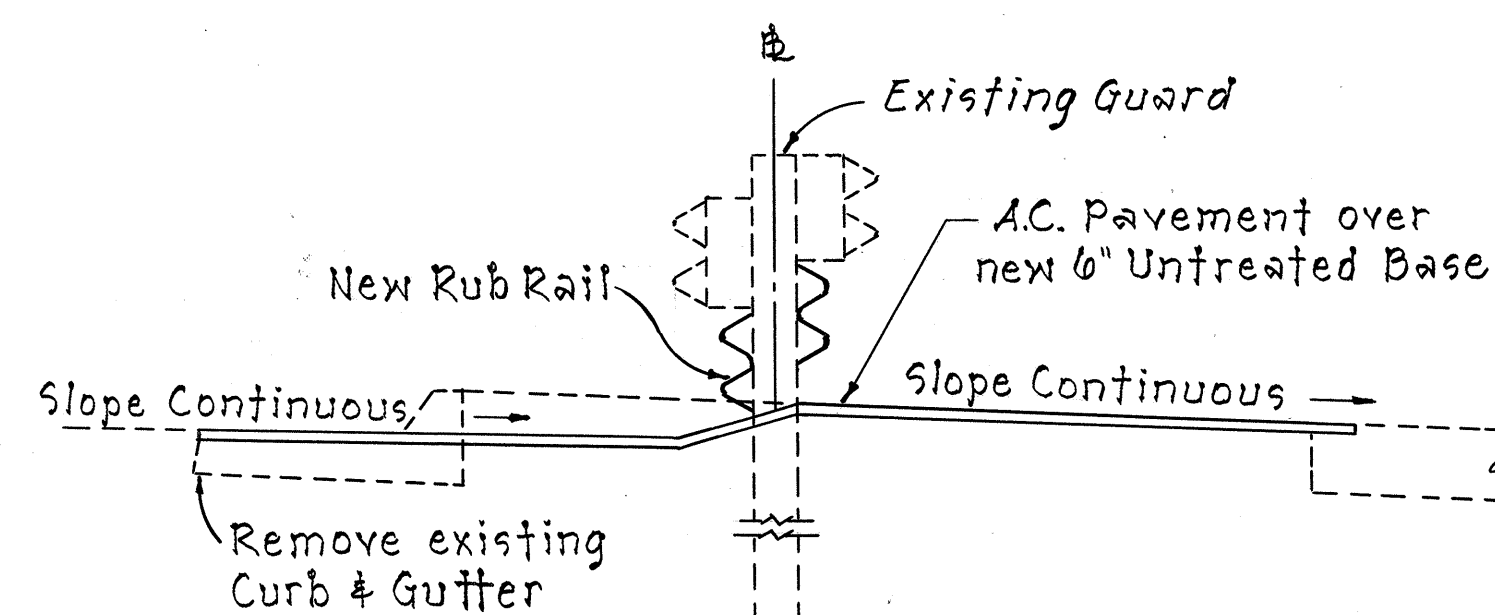

SECTION "I"

SECTION "I-1"
Similar to Section "I" except
with the Curb and Gutter
on the right side.

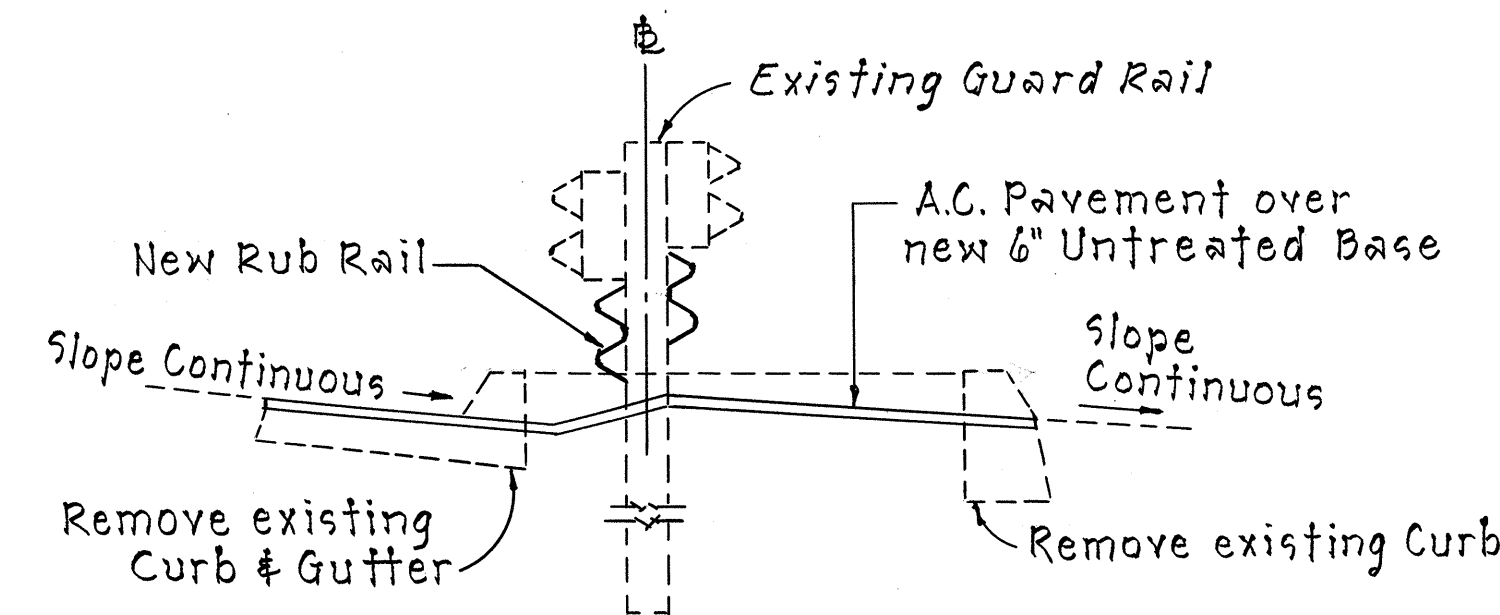

SECTION "N"

NOTE: Slope on median shoulder
to match existing super
except on tangent sections.

STATE OF HAWAII
DEPARTMENT OF TRANSPORTATION
HIGHWAYS DIVISION

TYPICAL SECTIONS

F.A. PROJ. NO. F-063-1(3)
F.A. PROJ. NO. F-083-1(9)

Not to Scale May, 1969

SHEET No. 2 OF 2 SHEETS

Feb. 12, 1970

(C) (D) (E)

DATE	_____
SURVEY PLOTTED BY	_____
DRAWN BY	_____
TRACED BY	_____
NOTED BY	_____
CHECKED BY	_____
ORIGINAL PLAN	_____
NOTE BOOK	_____
No.	_____