



FED. ROAD DIST. NO.	STATE	FED. AID PROJ. NO.	FISCAL YEAR	SHEET NO.	TOTAL SHEETS
HAWAII	HAW.	03A-08-70	1969	7	8

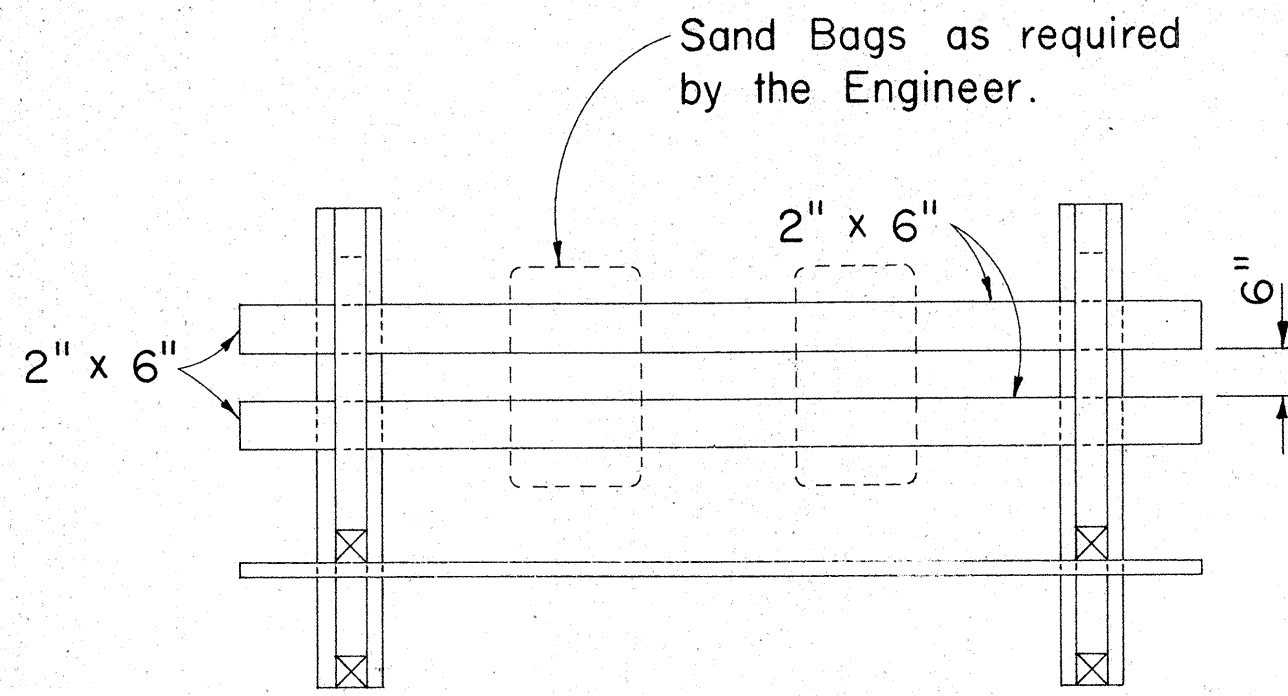


PLAN VIEW

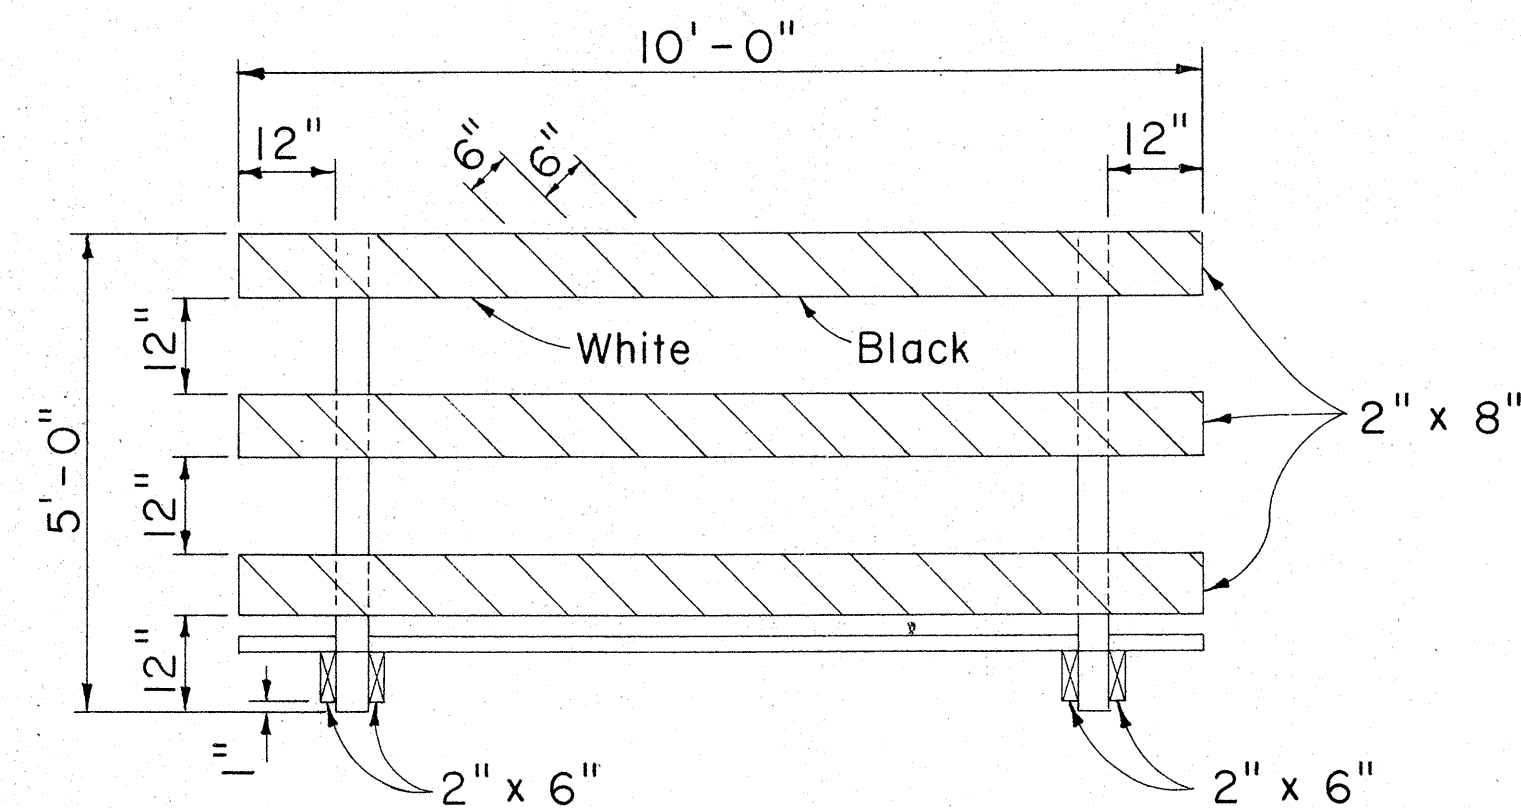


FRONT VIEW

- GENERAL NOTES**
1. The Contractor shall construct, install and maintain the wood barricades at the locations shown on the Plans.
 2. The permanent wood barricades shall be left in place or relocated upon completion of the project as ordered by the Engineer and are to become State property.

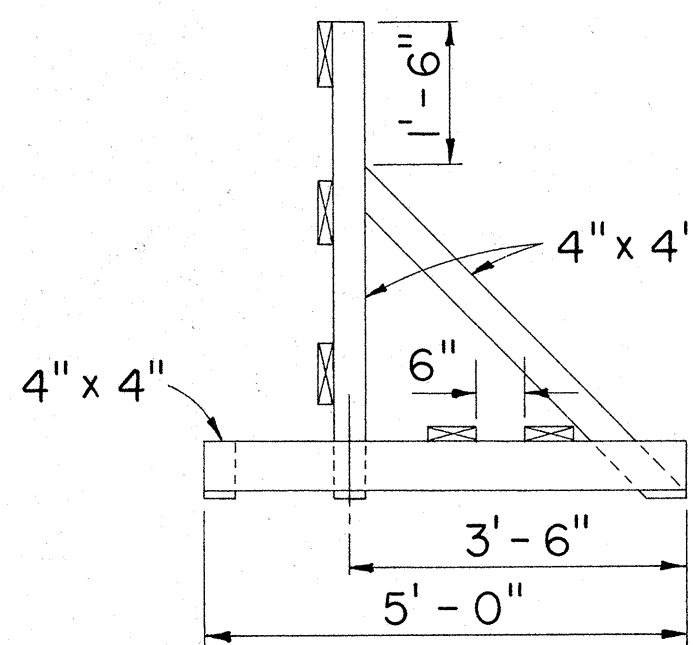


END VIEW


CLASS I BARRICADE
Scale: 1/2" = 1'-0"

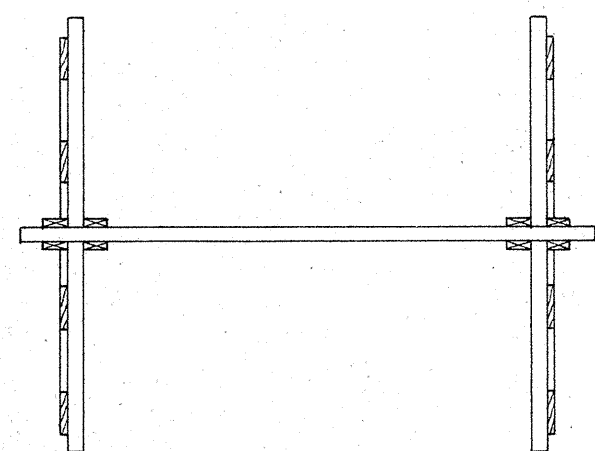

PLAN VIEW

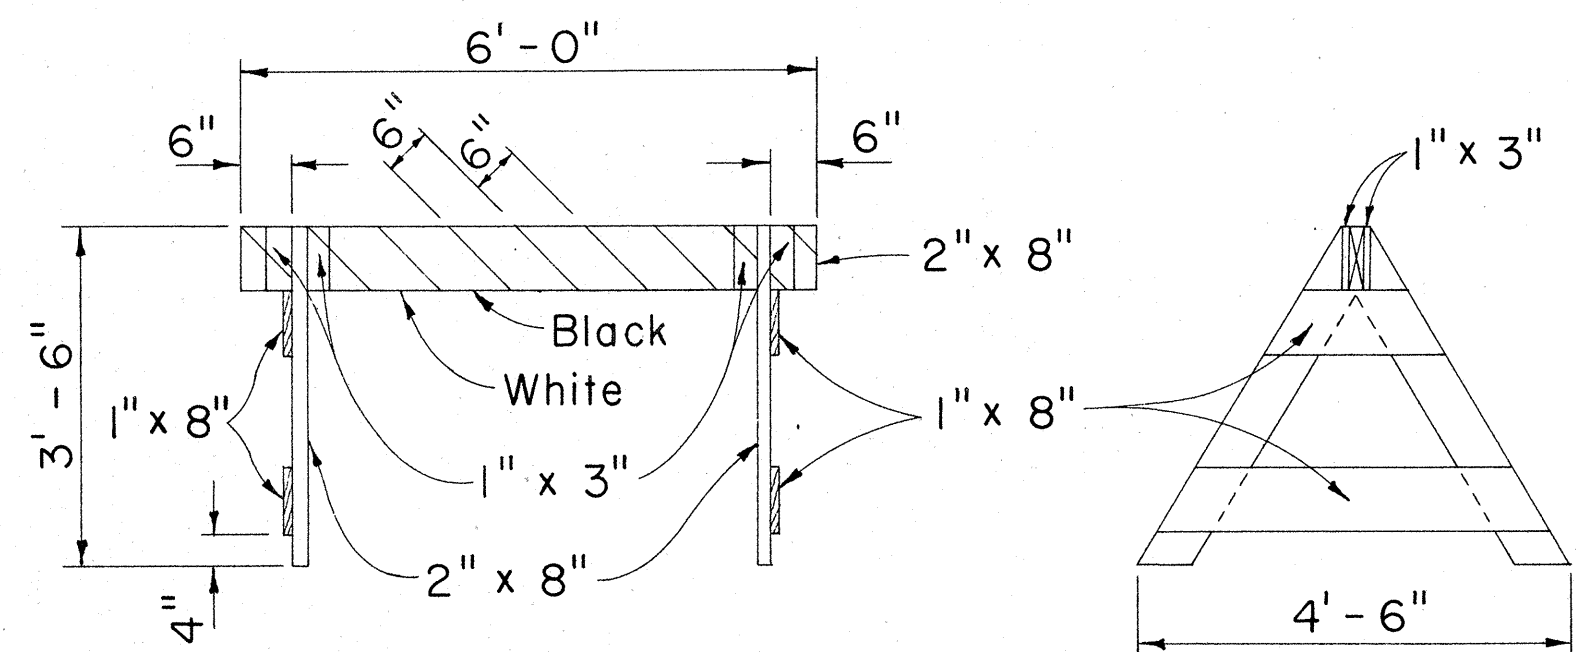


FRONT VIEW

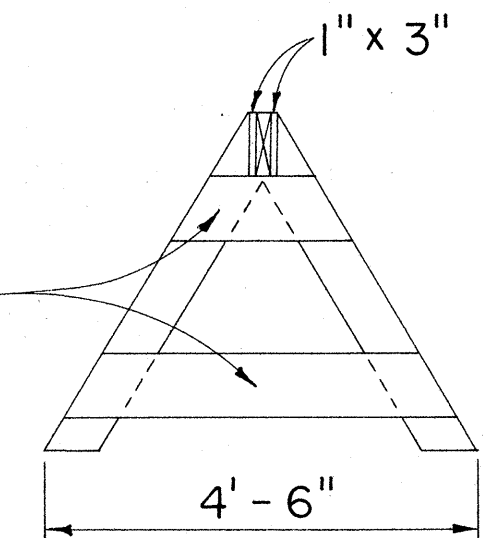


END VIEW


CLASS II BARRICADE
Scale: 1/2" = 1'-0"

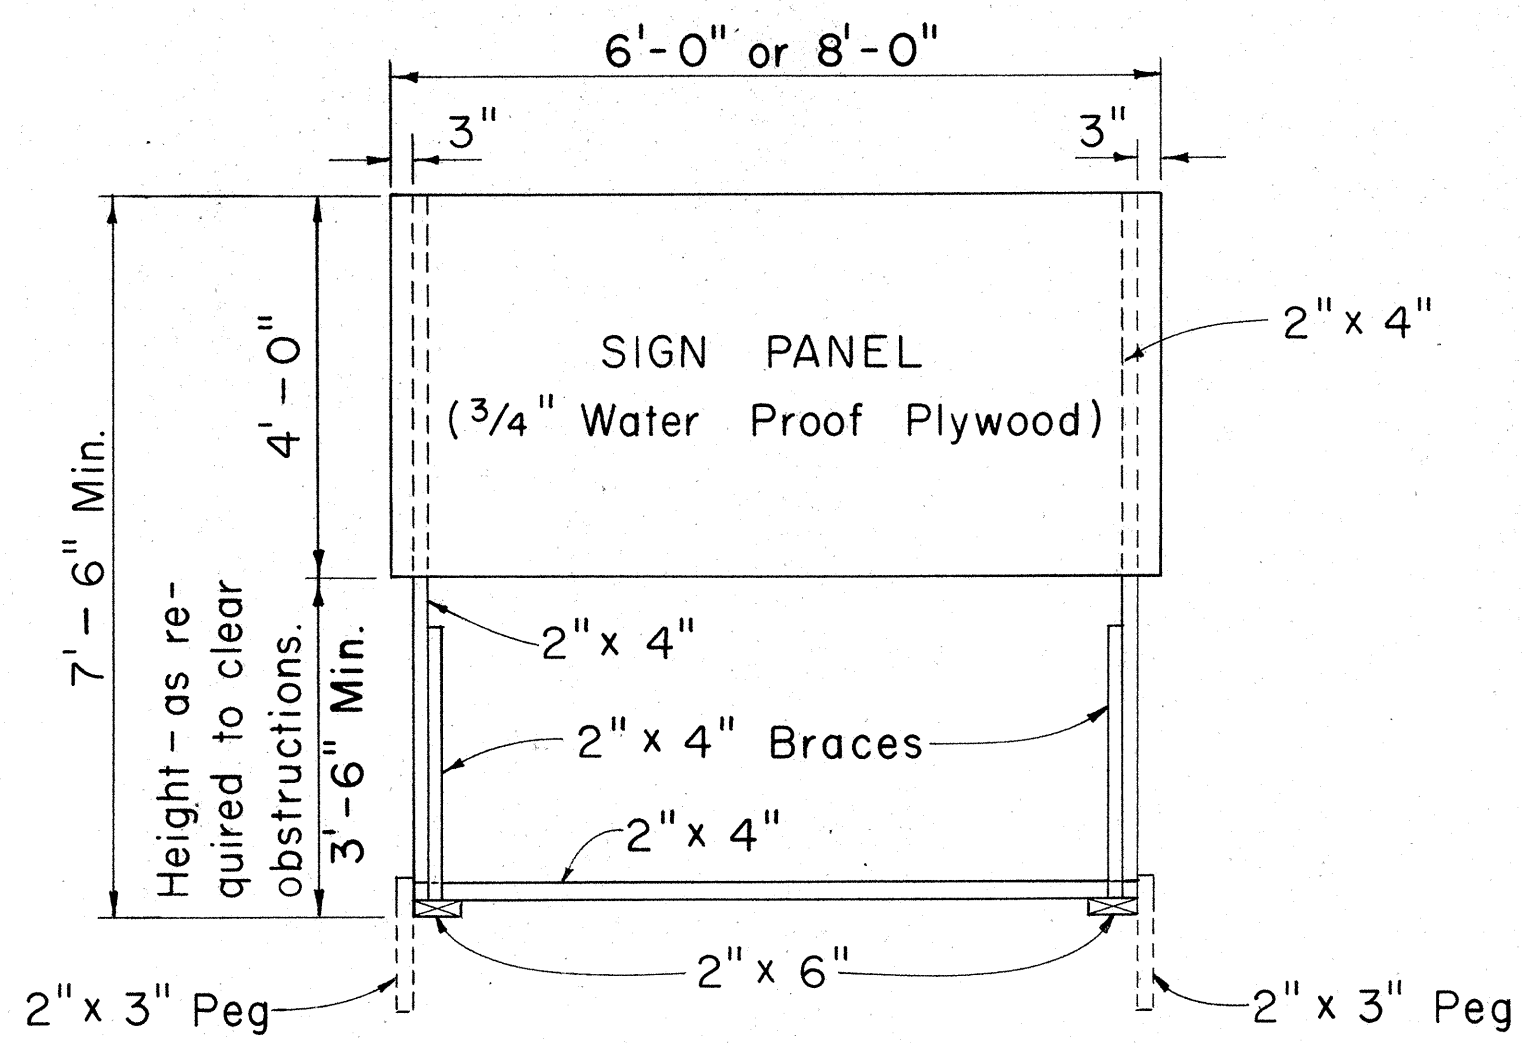

FRONT VIEW
Scale: 1/2" = 1'-0"

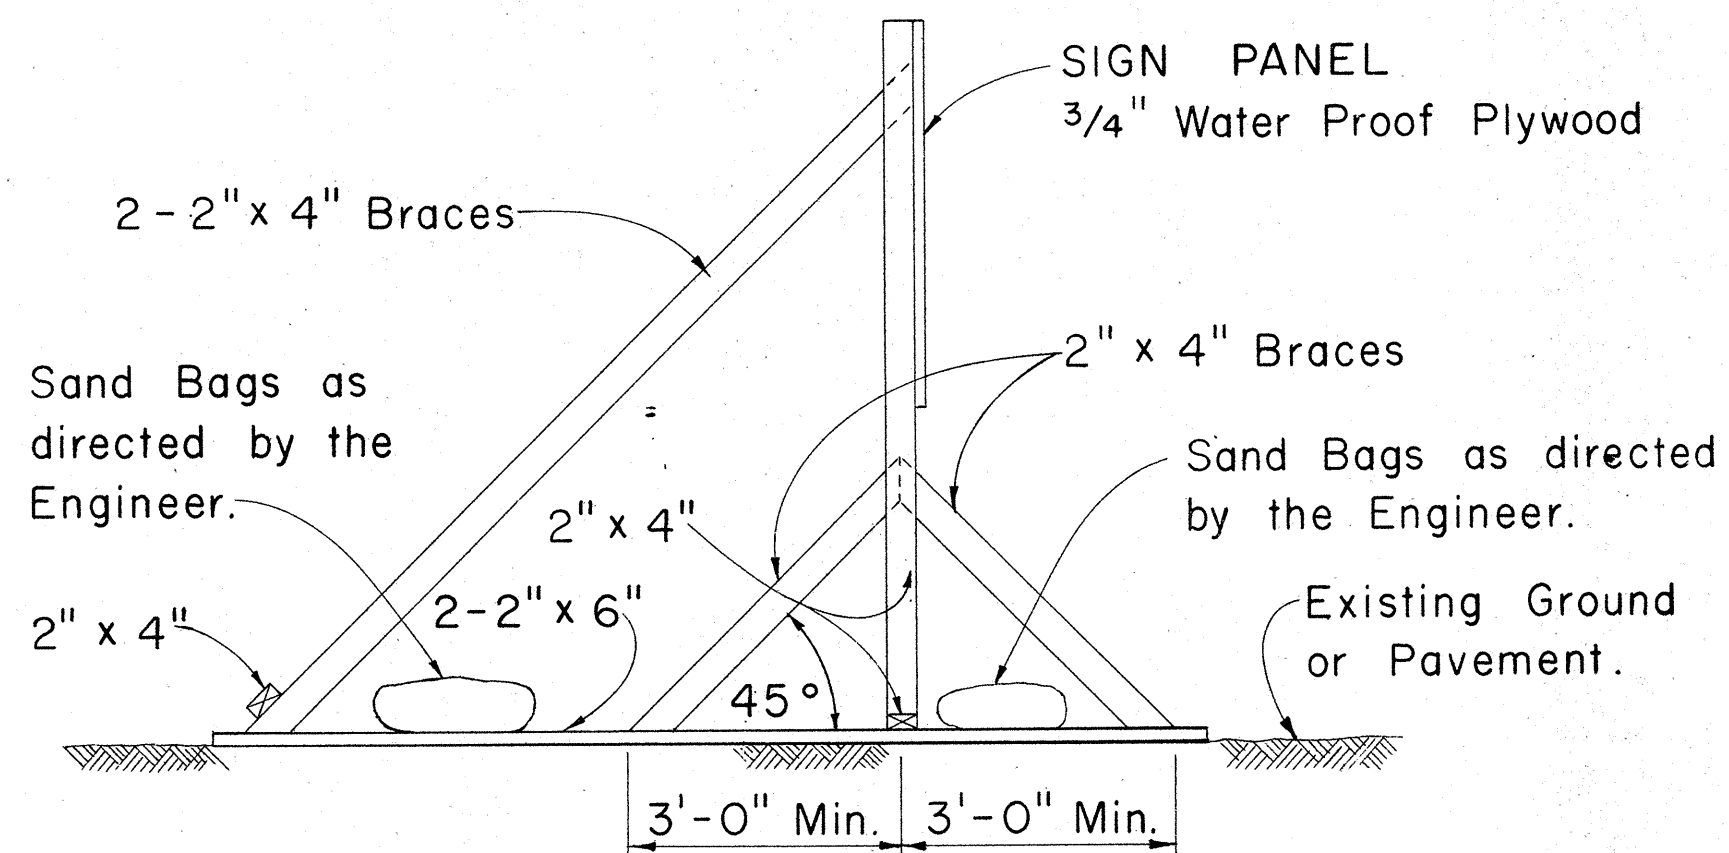


SIDE VIEW
(SIGN FRAME WEIGHTED DOWN)
Scale: 1/2" = 1'-0"

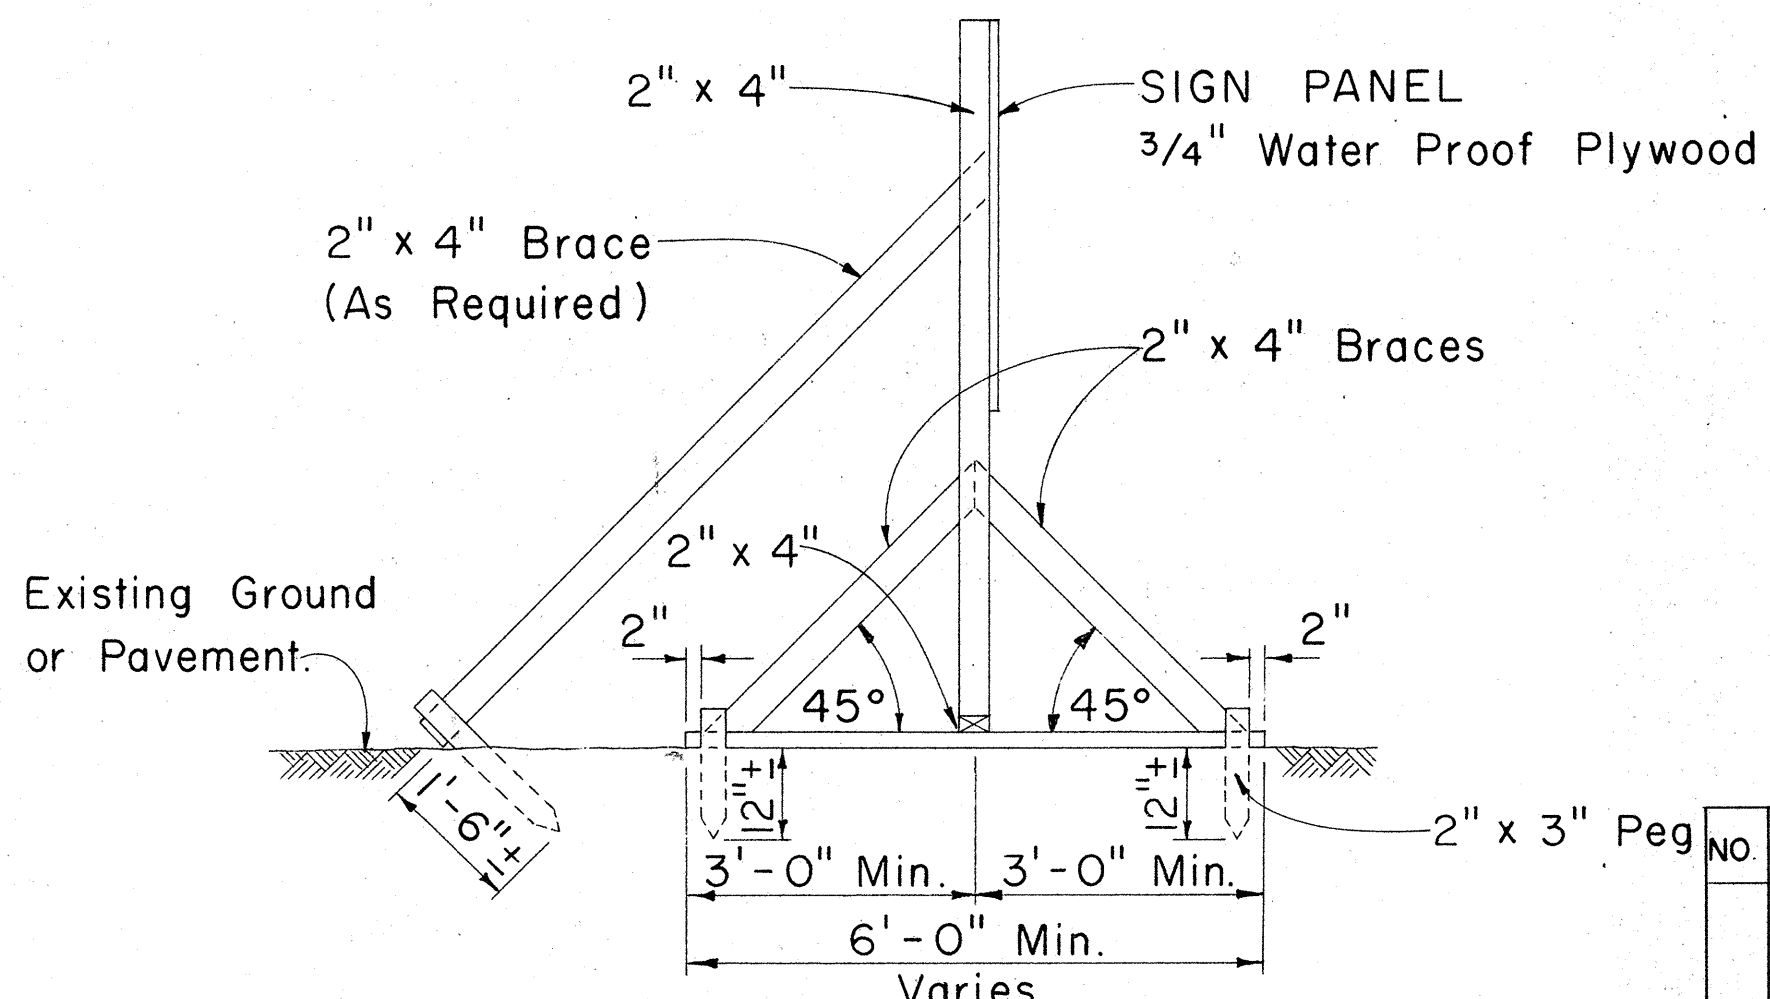


SIDE VIEW
(SIGN FRAME ANCHORED IN GROUND)
Scale: 1/2" = 1'-0"

CONSTRUCTION IDENTIFICATION SIGN
Scale: As Shown

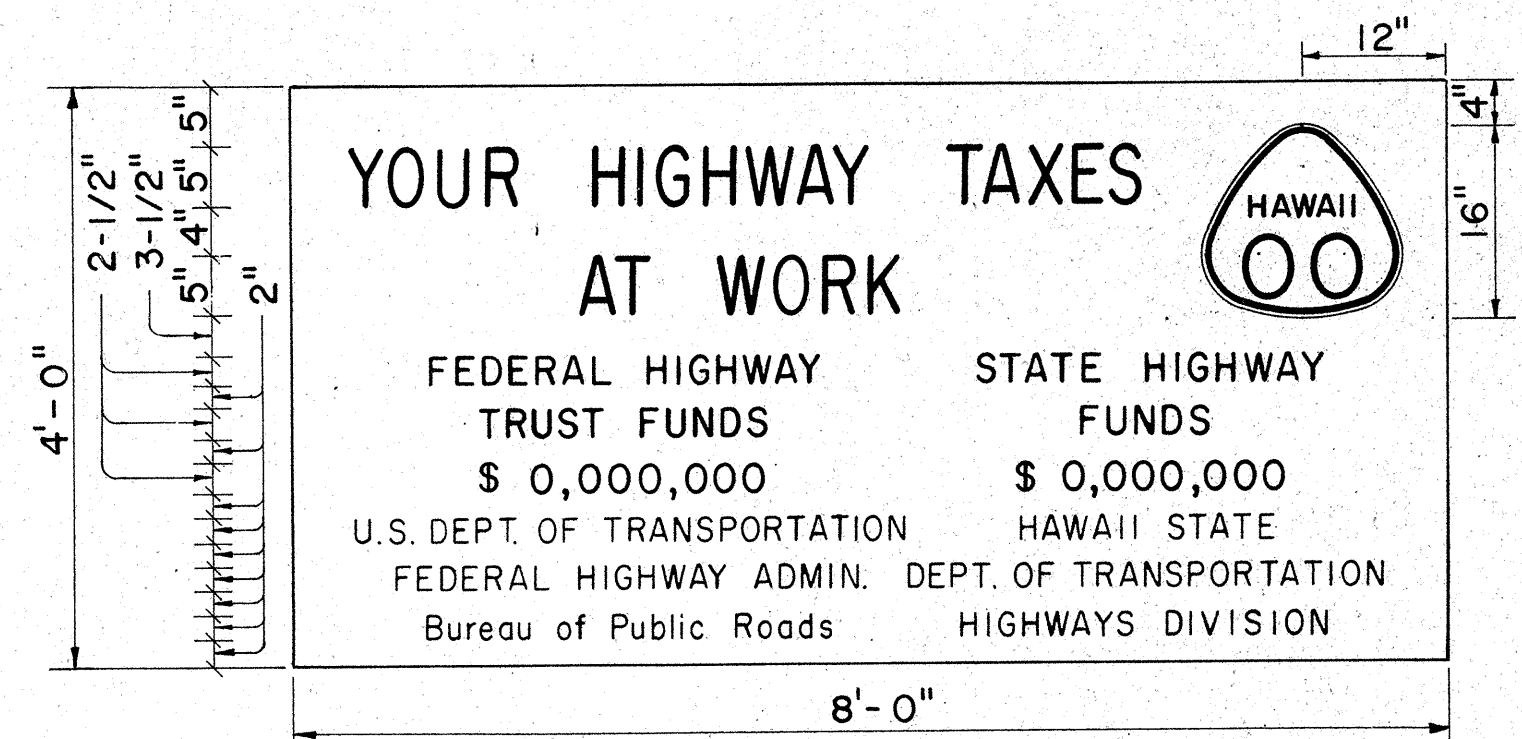

SIGN PANEL
PRIMARY AND SECONDARY SYSTEMS
Scale: 3/4" = 1'-0"

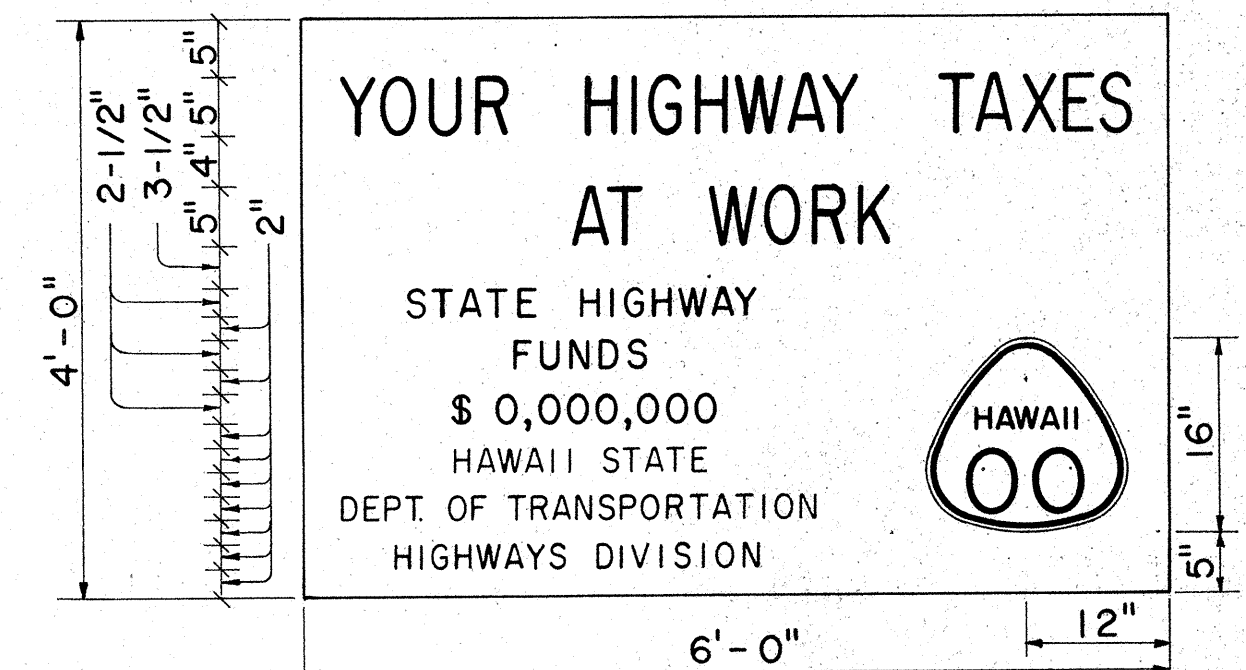

SIGN PANEL
NON-FEDERAL AID PROJECT
Scale: 3/4" = 1'-0"

- GENERAL NOTES**
1. The sign legend shall be black on white background.
 2. The Contractor shall construct, install and maintain the project signs at the locations shown on the plans and as ordered by the Engineer.
 3. Letters shall be Series "C" of the sizes shown on the plan and shall conform with the "Standard Alphabet for Highway Signs", Bureau of Public Roads, 1966
 4. The Contractor shall fill in the proper numerals in place of ciphers as ordered by the Engineer.

APPROVAL RECOMMENDED:
Eichi Tanaka 12/29/69
TRAFFIC ENGINEER DATE

APPROVED:
Shunji S. S. S. 12/30/69
ASSISTANT CHIEF, ENGINEERING DATE

NO.	REVISION	APPROVED BY	DATE

STATE OF HAWAII
DEPARTMENT OF TRANSPORTATION
HIGHWAYS DIVISION

TYPICAL DETAILS
CONSTRUCTION IDENTIFICATION SIGN
AND
WOOD BARRICADES

Scale: As Shown Date:

SHEET No. 1 OF 1 SHEETS DT 801