



FED. ROAD DIST. NO.	STATE	FED. AID PROJ. NO.	FISCAL YEAR	SHEET NO.	TOTAL SHEETS
HAWAII	HAW.	02A-0870	1967	6	8


1 CENTER LINES ON TWO - LANE RURAL ROADS AND CITY STREETS

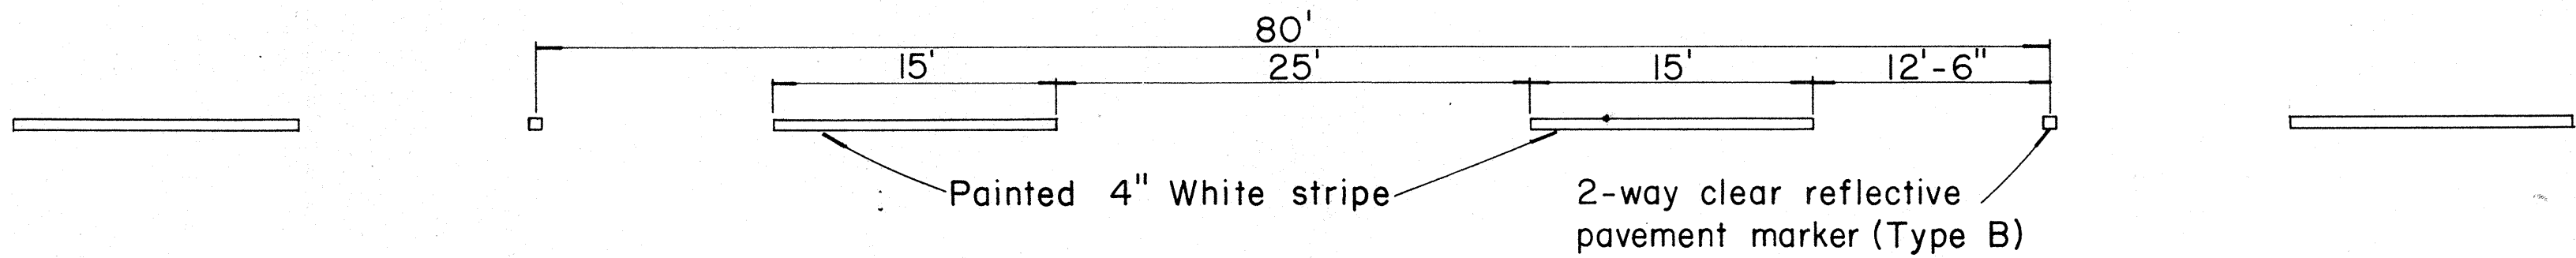


2 LANE LINES

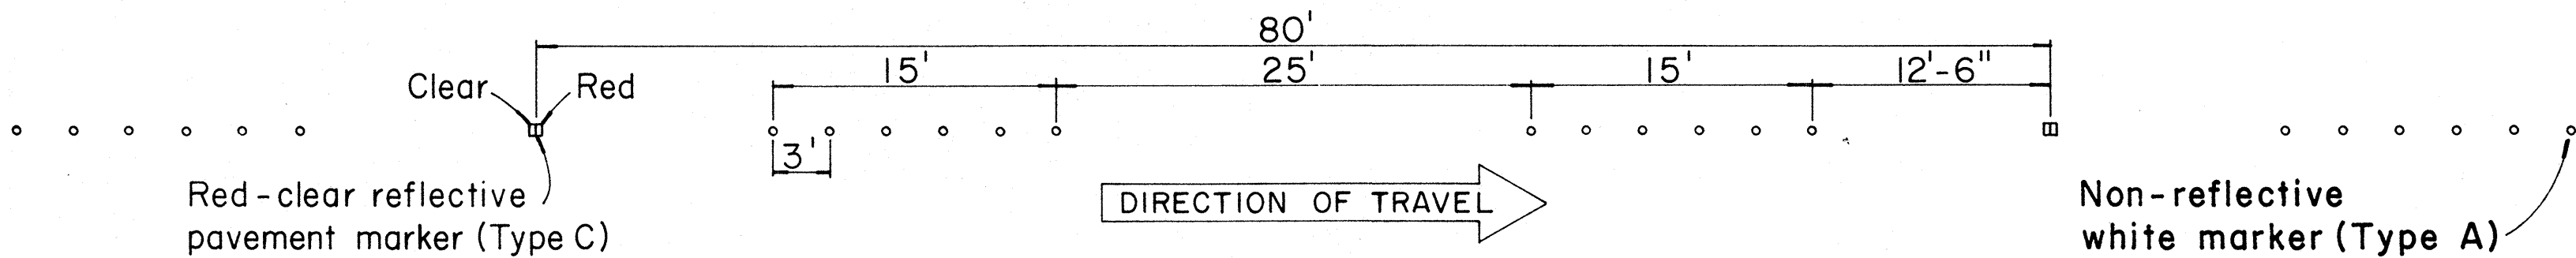



3 CHANNELIZING LINES

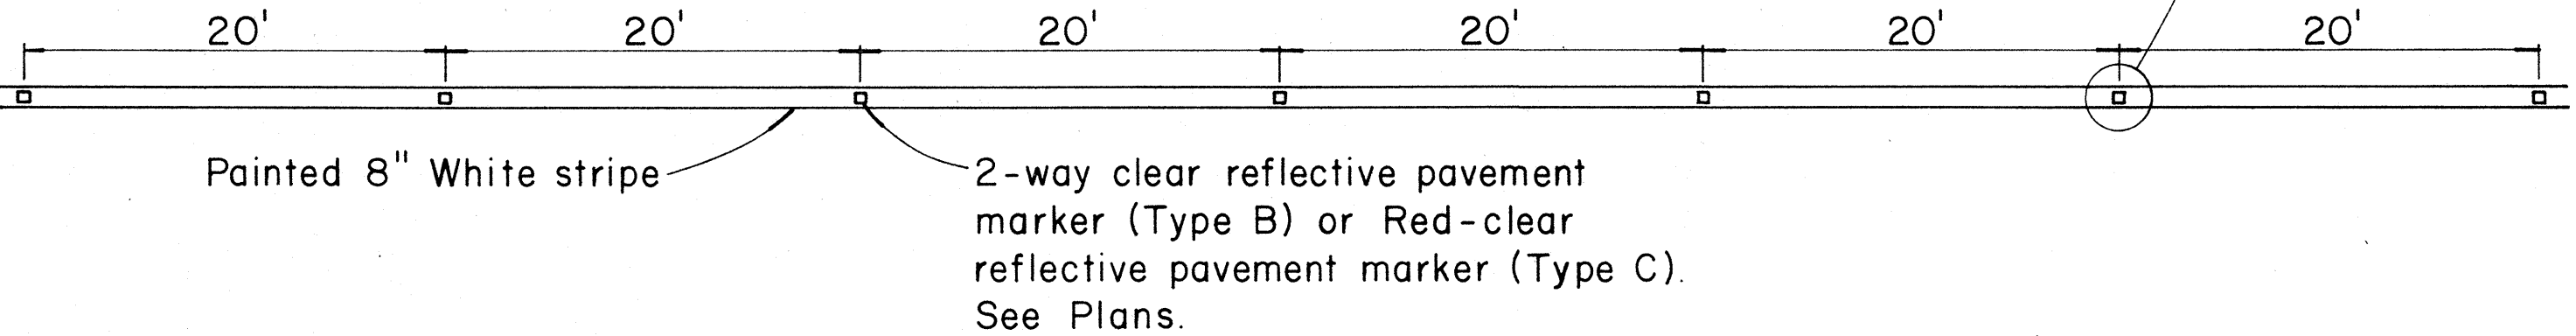

4 YELLOW DOUBLE CENTER LINES

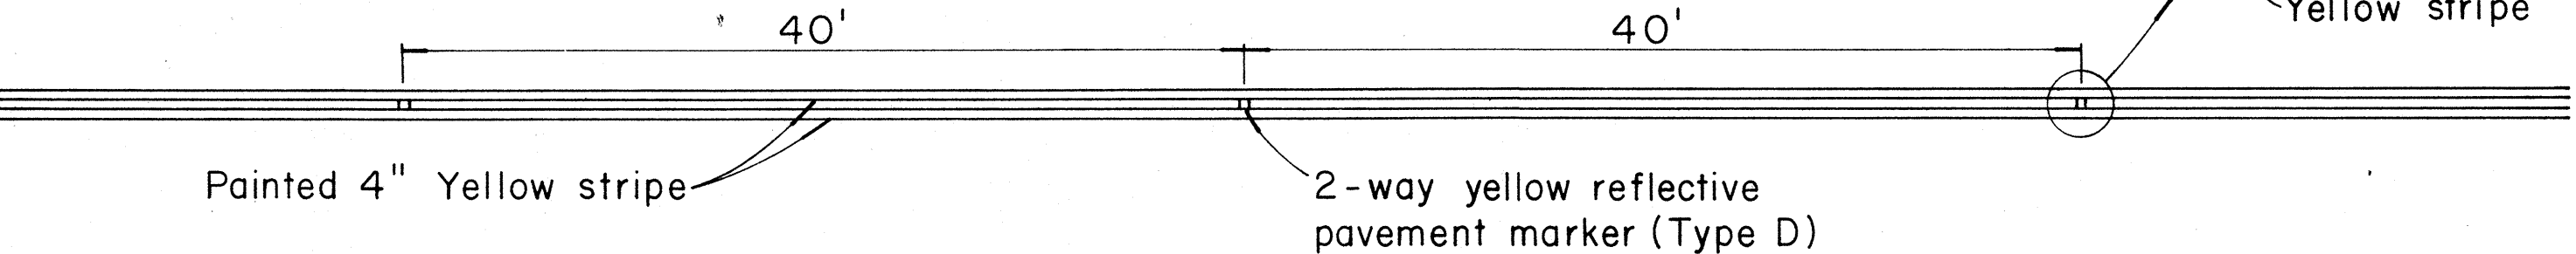

5 NO PASSING - PASSING ZONES ON TWO-LANE ROADS

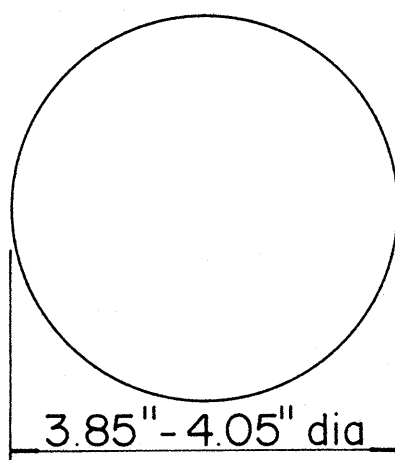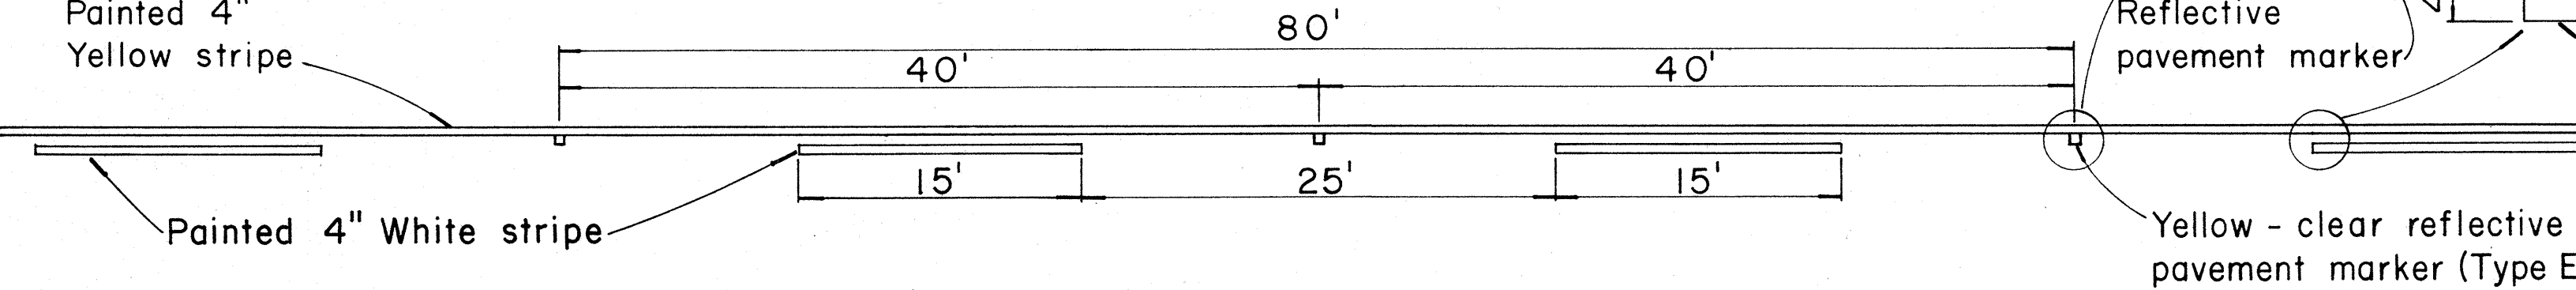


TYPE A

Non-reflective white marker

TYPE J

Non-reflective yellow marker


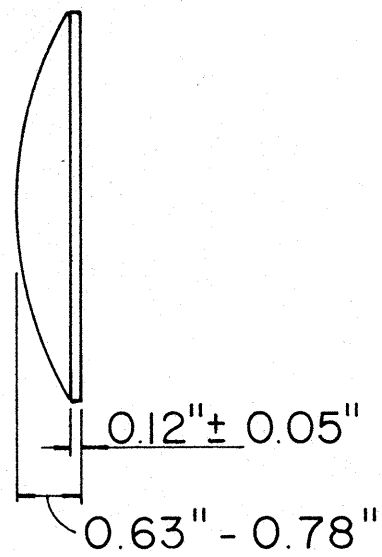


TYPE B

2-way clear reflective surface

TYPE D

2-way yellow reflective surface

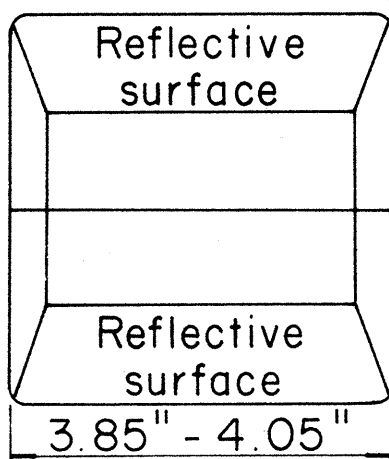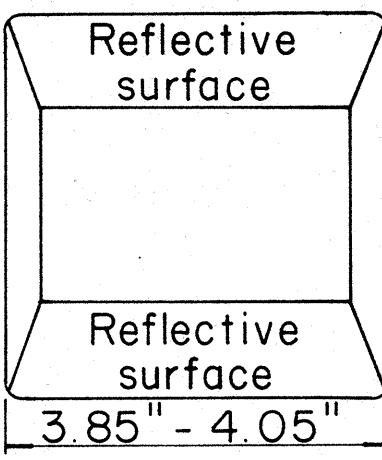


TYPE C

Red - clear reflective surface

TYPE E

Yellow - clear reflective surface

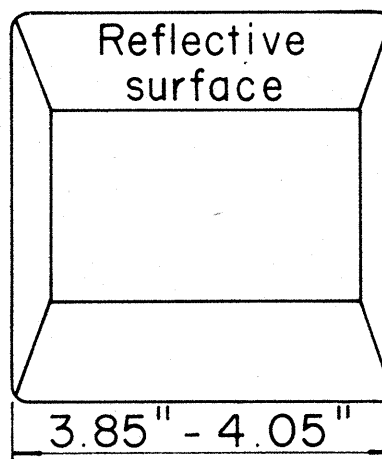


TYPE H

One - way yellow reflective surface

TYPE G

One - way clear reflective surface

6 MEDIAN NOSE DELINEATION

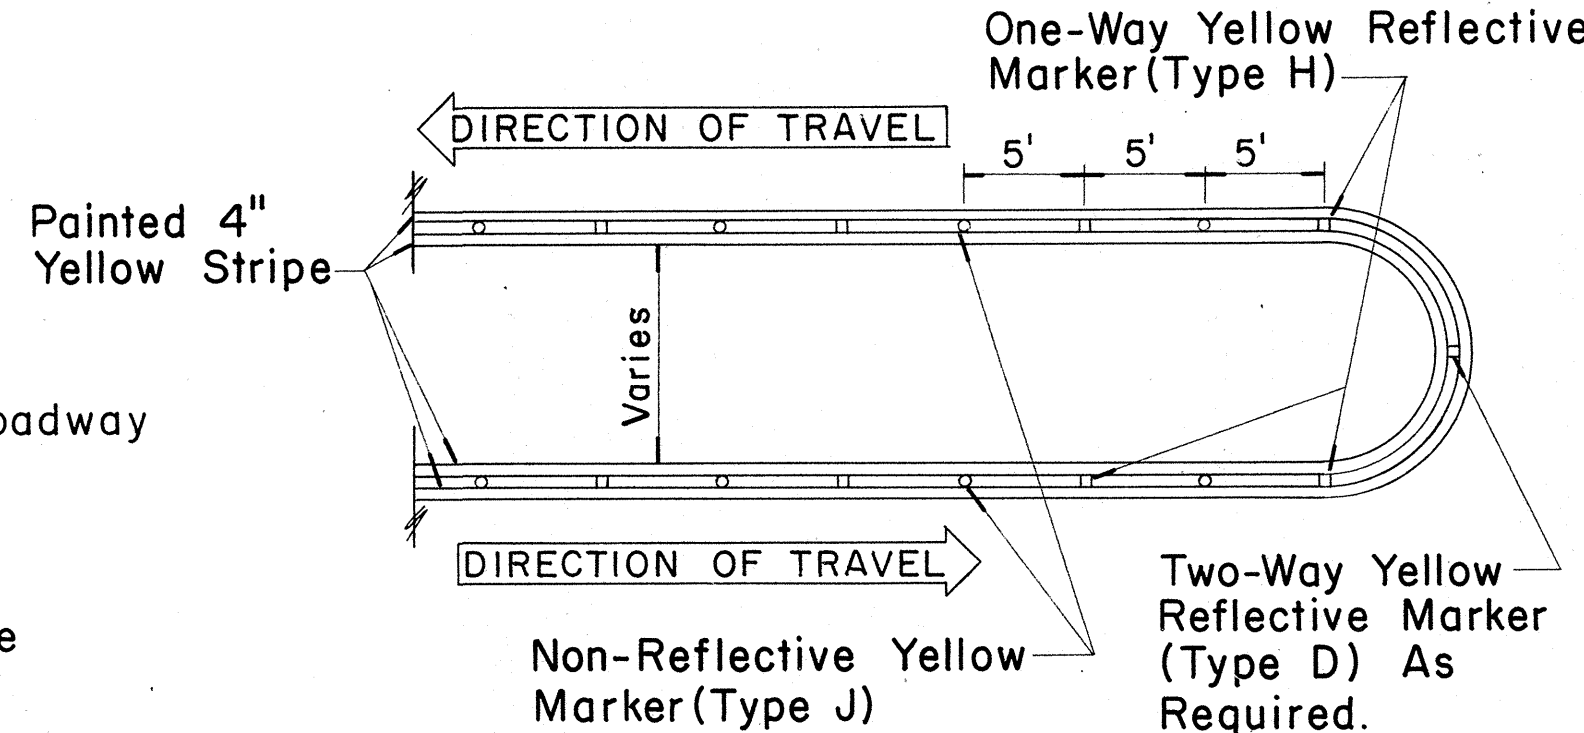

NOTE

Painted stripes to be done by State forces.

NO.	REVISION	APPROVED BY	DATE

STATE OF HAWAII
DEPARTMENT OF TRANSPORTATION
HIGHWAYS DIVISION

STANDARD DETAILS
RAISED PAVEMENT MARKERS

Not to Scale

Sept., 1967

SHEET No. 1 OF 1 SHEETS DT 300

DATE	DESIGNED BY	CHECKED BY
ORIGINAL PLAN	DESIGNED BY	CHECKED BY
NOTE BOOK	DESIGNED BY	CHECKED BY