


FED. ROAD DIST. NO.	STATE	FED. AID PROJ. NO.	FISCAL YEAR	SHEET NO.	TOTAL SHEETS
HAWAII	HAW.	63A-02-72	1972	2	8

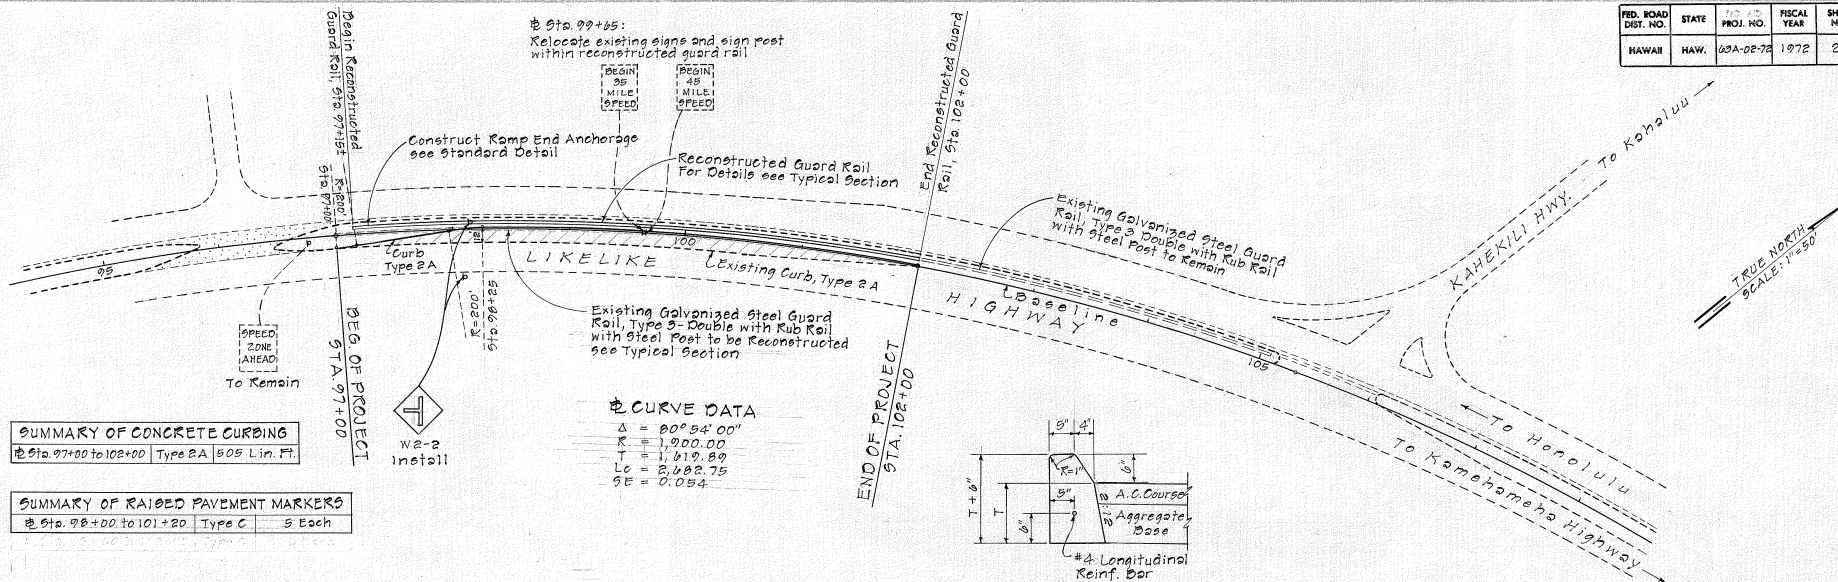

SUMMARY OF CONCRETE CURBING			
Sta. 97+00 to 102+00	Type 2A	505 Lin. Ft.	

SUMMARY OF RAISED PAVEMENT MARKERS		
Sta. 98+00 to 101+20	Type C	5 Each

2 CURVE DATA
 $\Delta = 80^{\circ} 54' 00''$
 $R = 1,900.00$
 $T = 1,619.89$
 $LC = 2,682.75$
 $SE = 0.054$

