
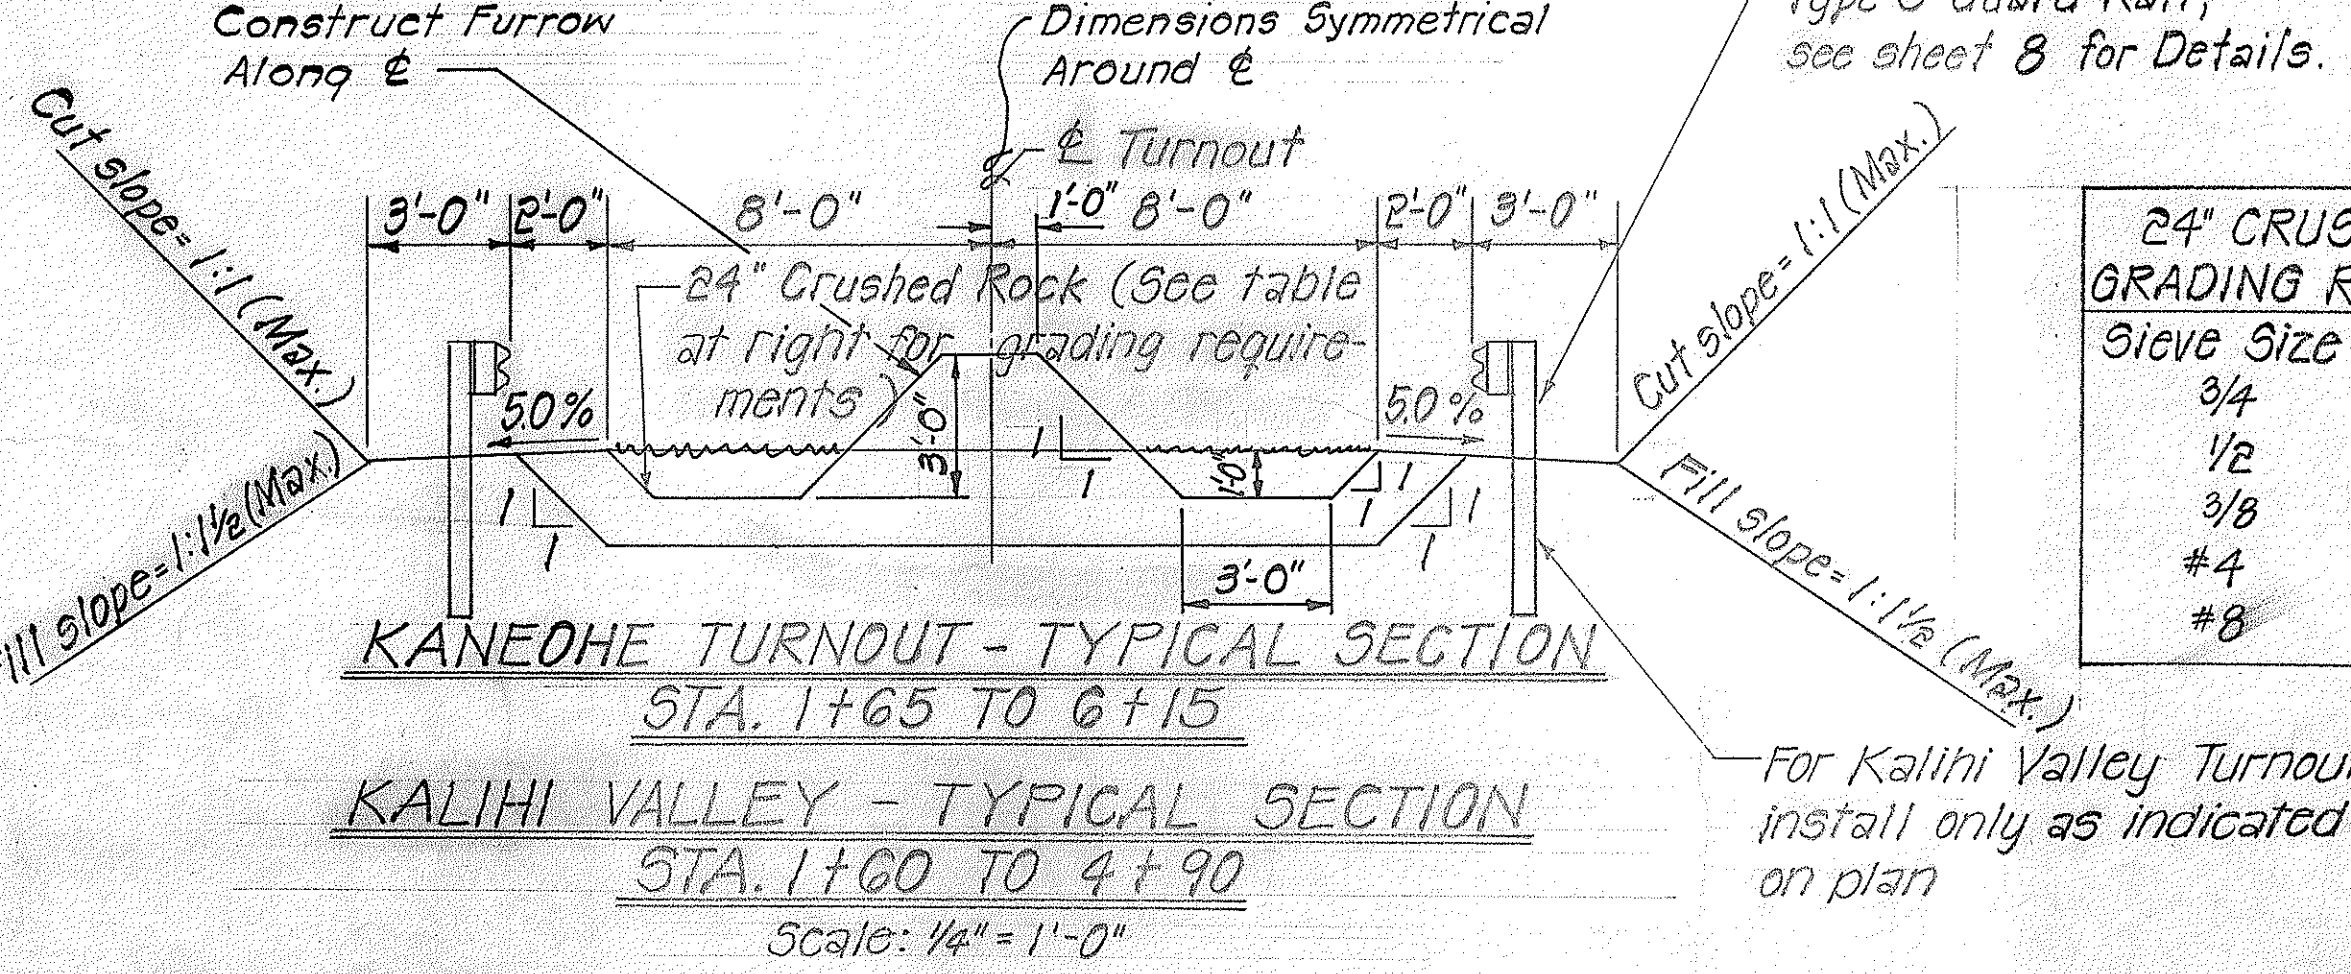
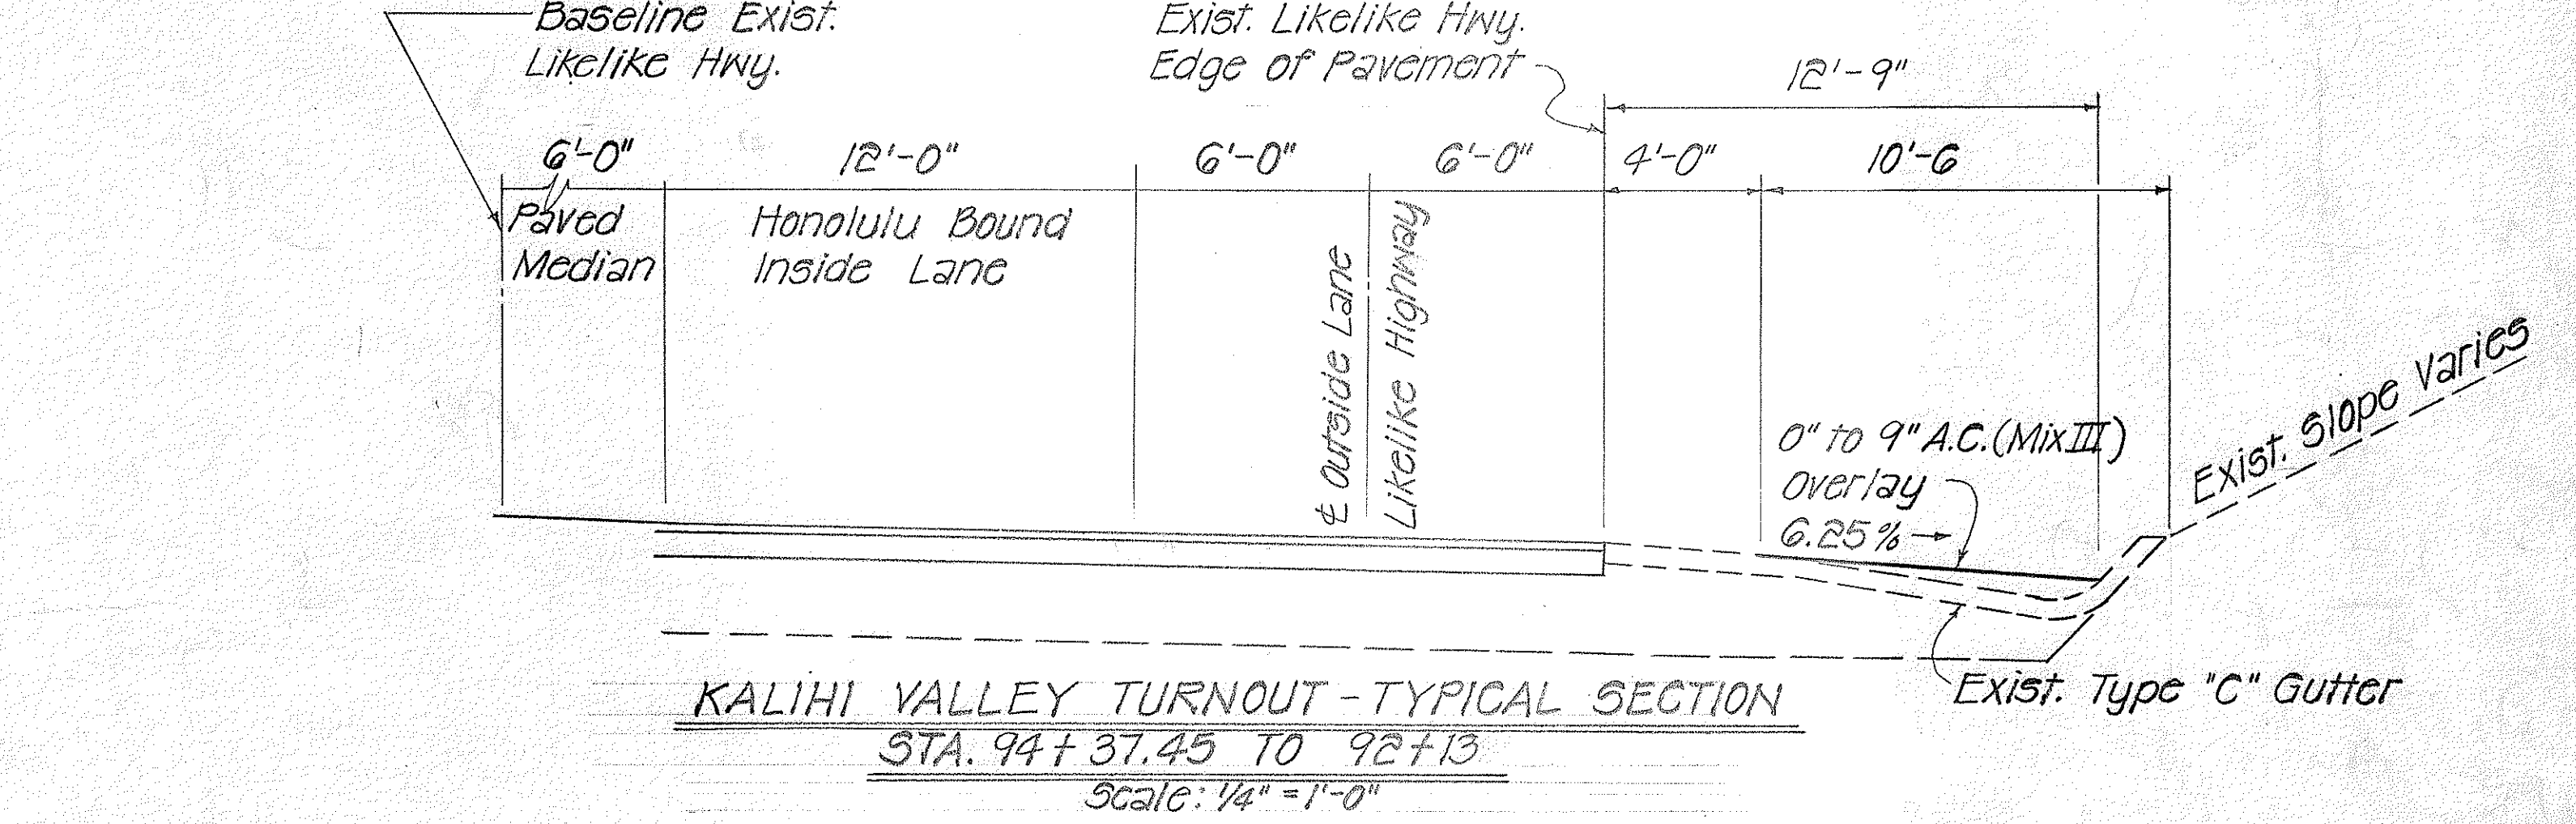
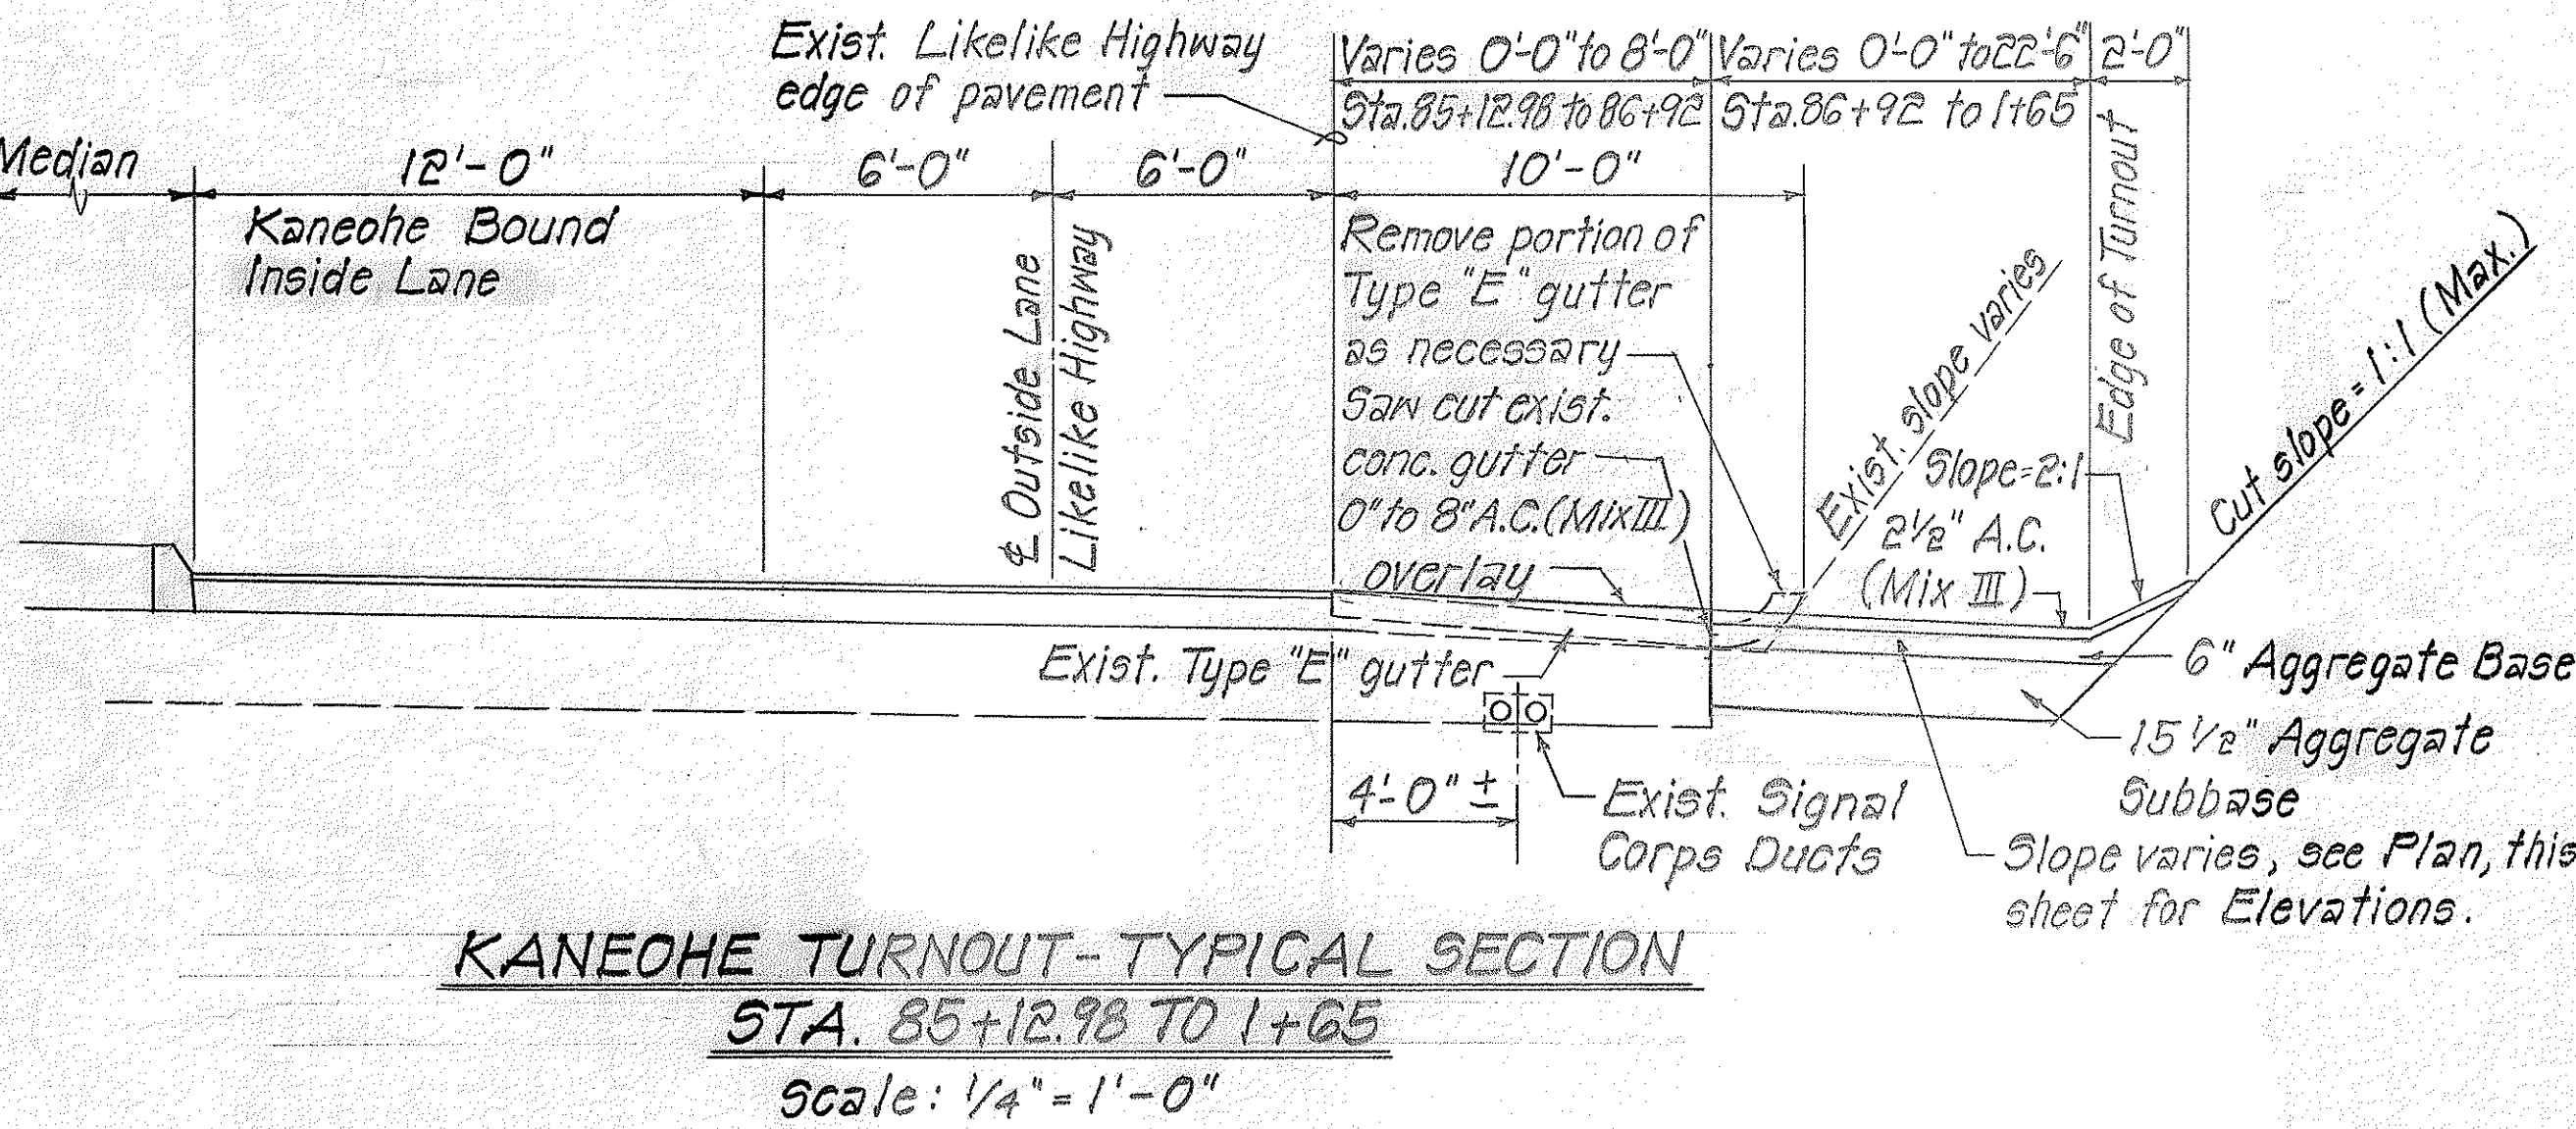
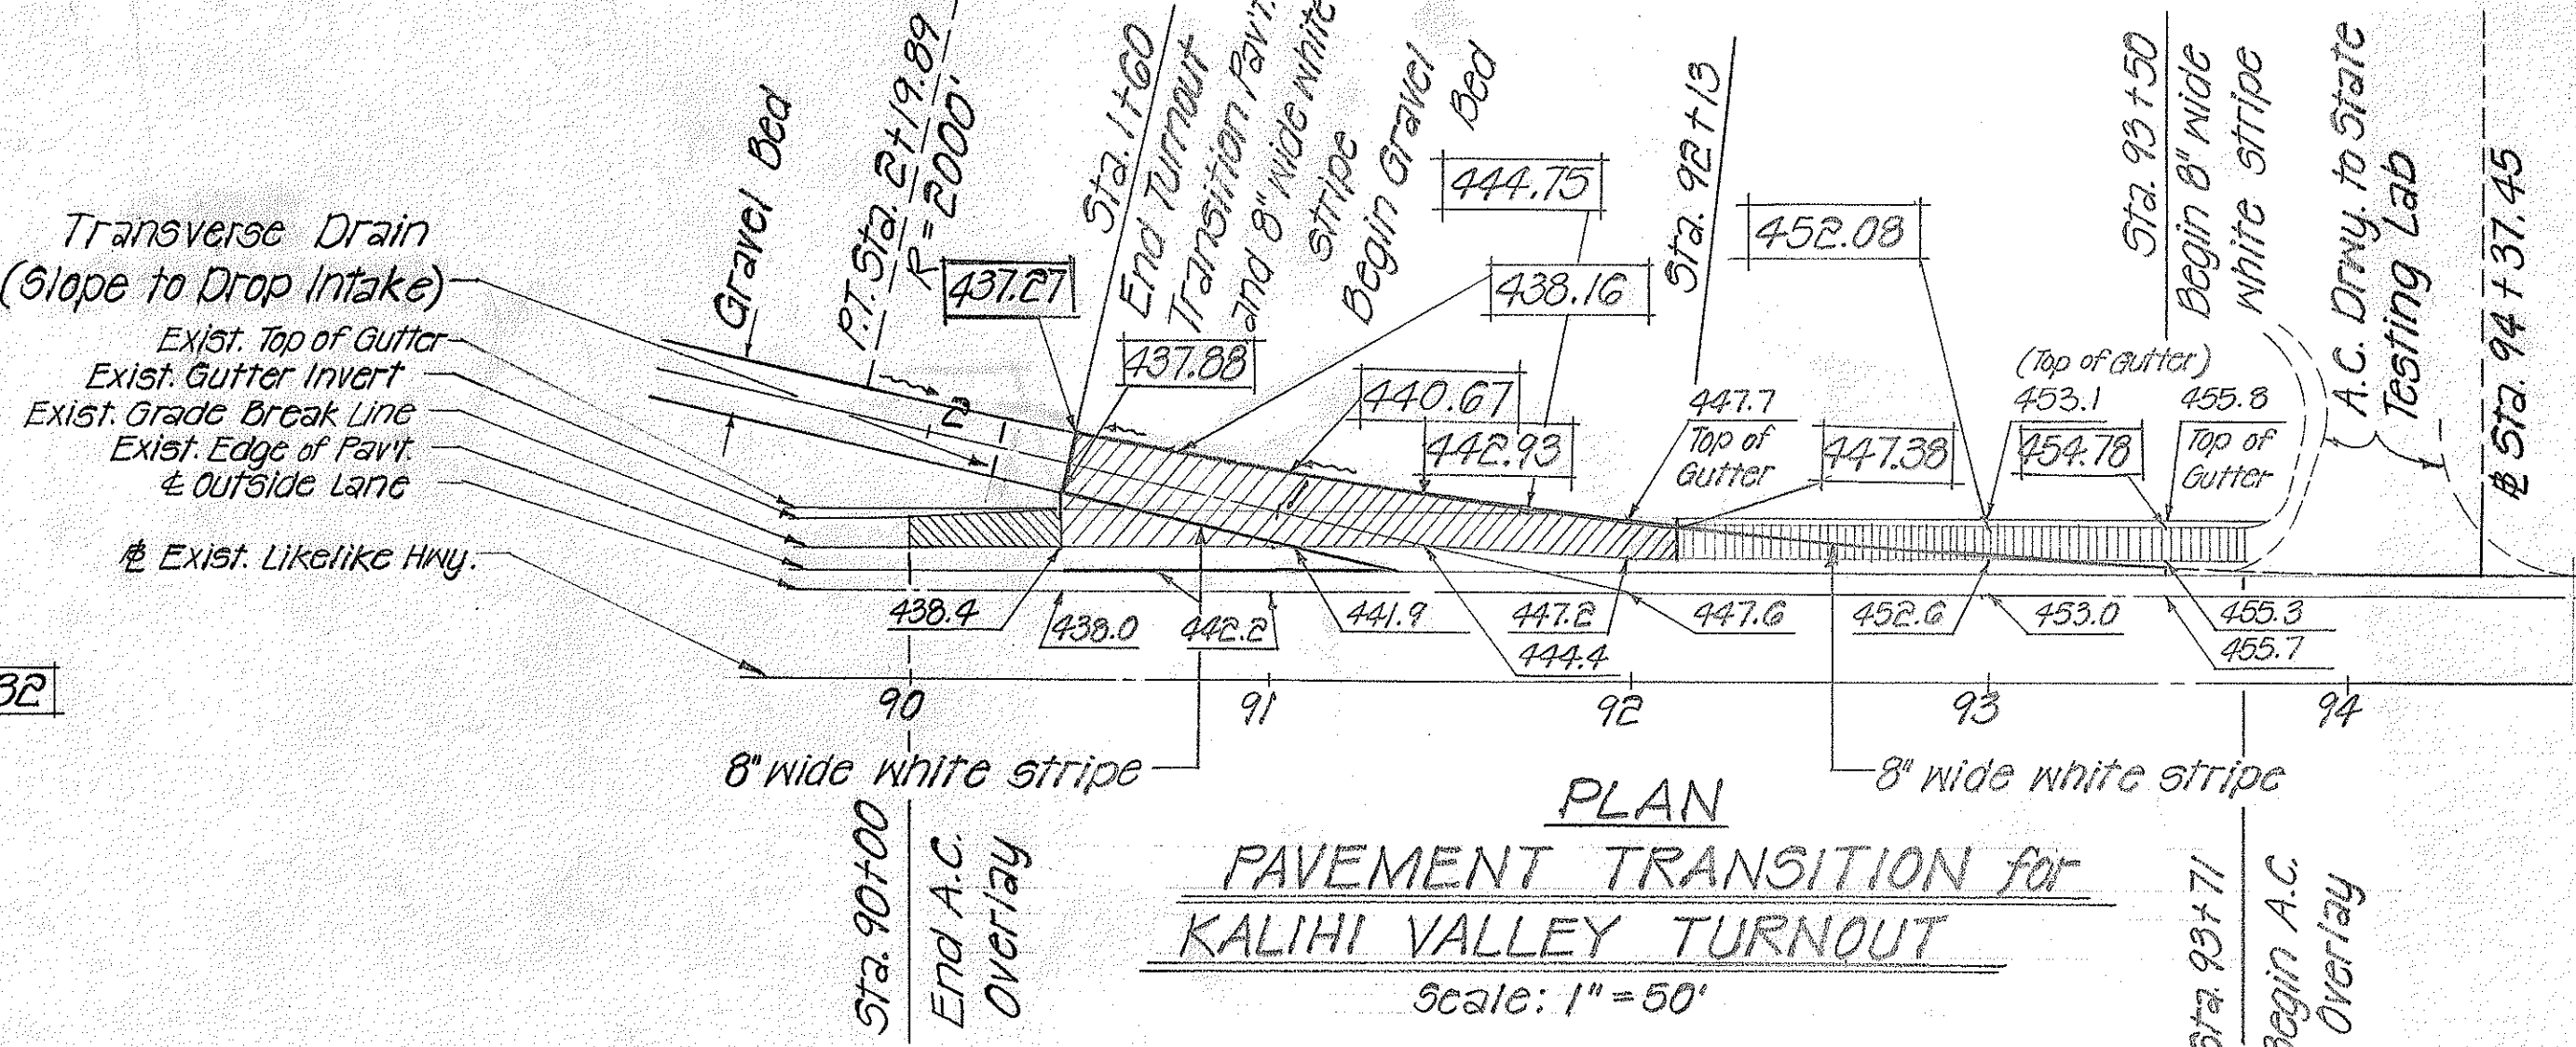



FED. ROAD DIST. NO.	STATE	FED. AID PROJ. NO.	FISCAL YEAR	SHEET NO.	TOTAL SHEETS
HAWAII	HAW.	F-063-1(5)	1974	2	15

LEGEND

- 447.7 Exist. Grade
- 446.70 Finish Grade
- A.C. Overlay (6.25% Slope)
- A.C. Overlay & New A.C. Pav't (Slope Varies)
- A.C. Overlay Transition to Existing

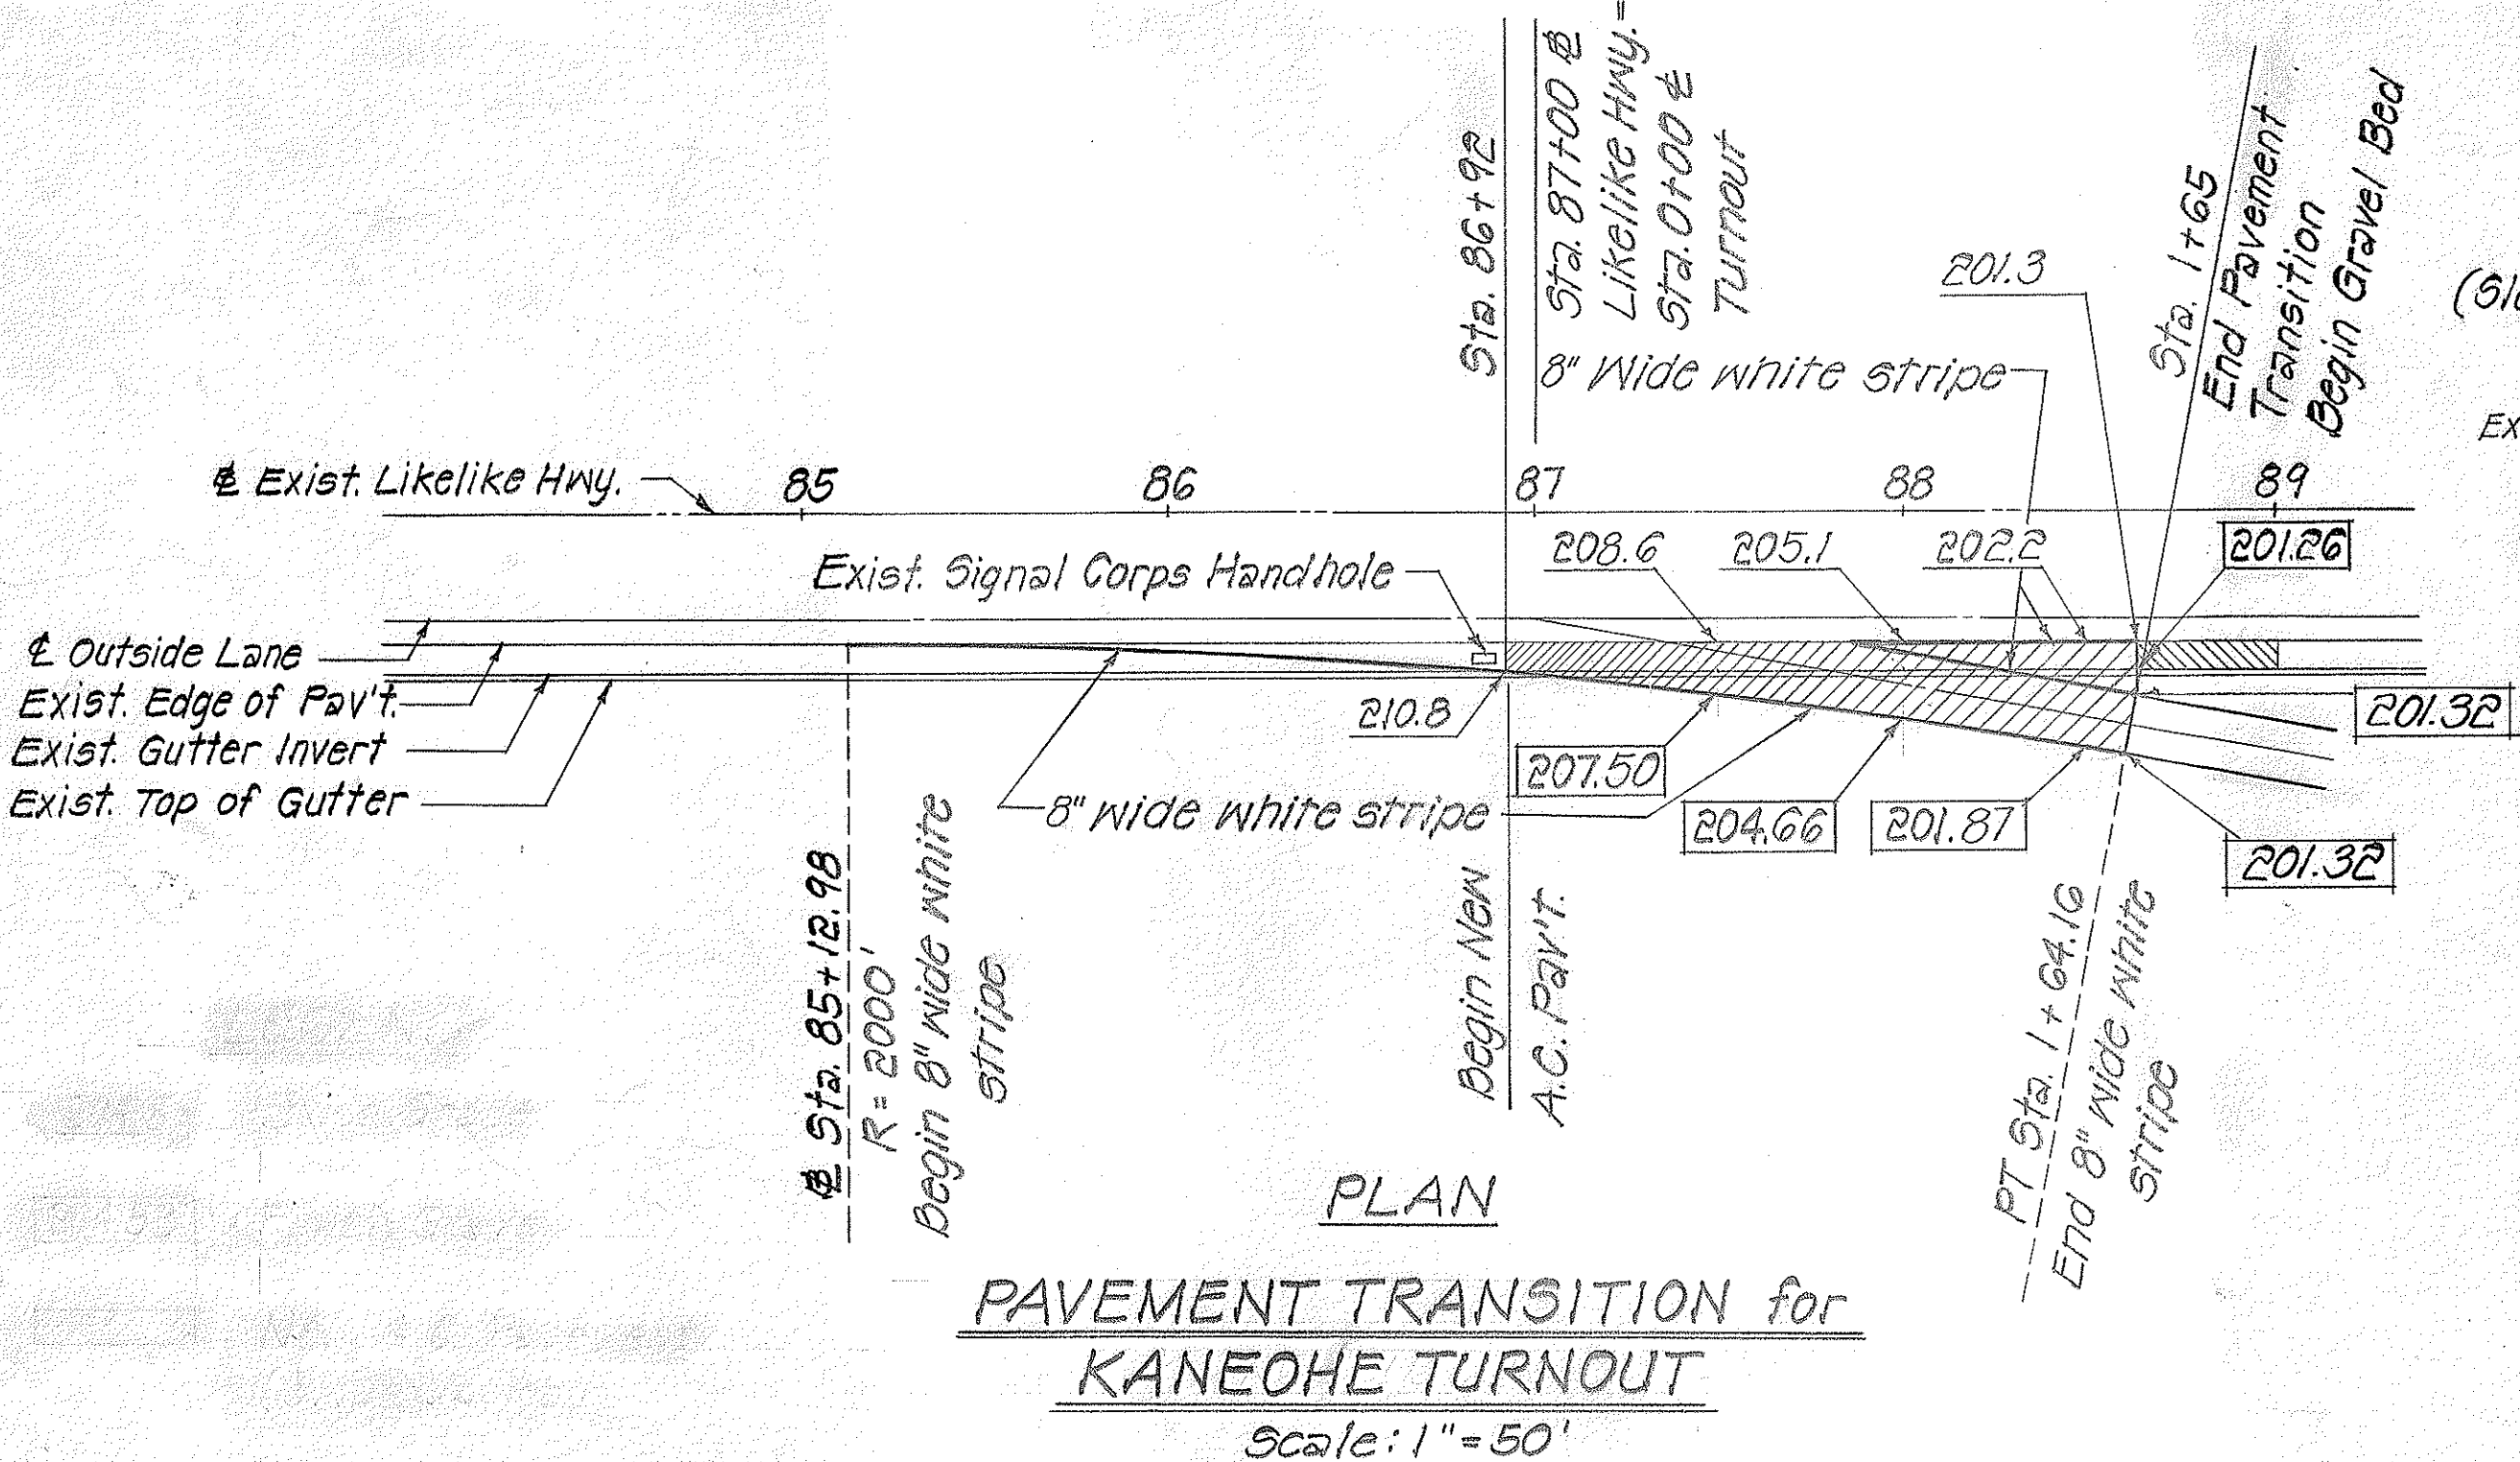

24" CRUSHED ROCK GRADING REQUIREMENTS	
Sieve Size	% Passing by Wt.
3/4"	100
1/2"	70 - 100
3/8"	35 - 50
#4	0 - 10
#8	0 - 5

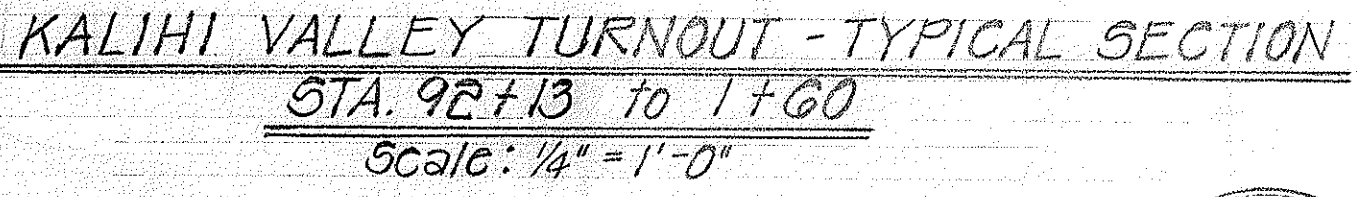

THIS WORK WAS PREPARED BY ME OR UNDER MY SUPERVISION.

STATE OF HAWAII
DEPARTMENT OF TRANSPORTATION
HIGHWAYS DIVISION

TYPICAL TURNOUT SECTIONS

EMERGENCY TRUCK TURNOUTS
ON LIKELIKE HIGHWAY
PROJECT NO. F-063-1(5)
SCALE: As Noted DATE: FEB. 1974
SHEET No. 1 OF 1 SHEETS