
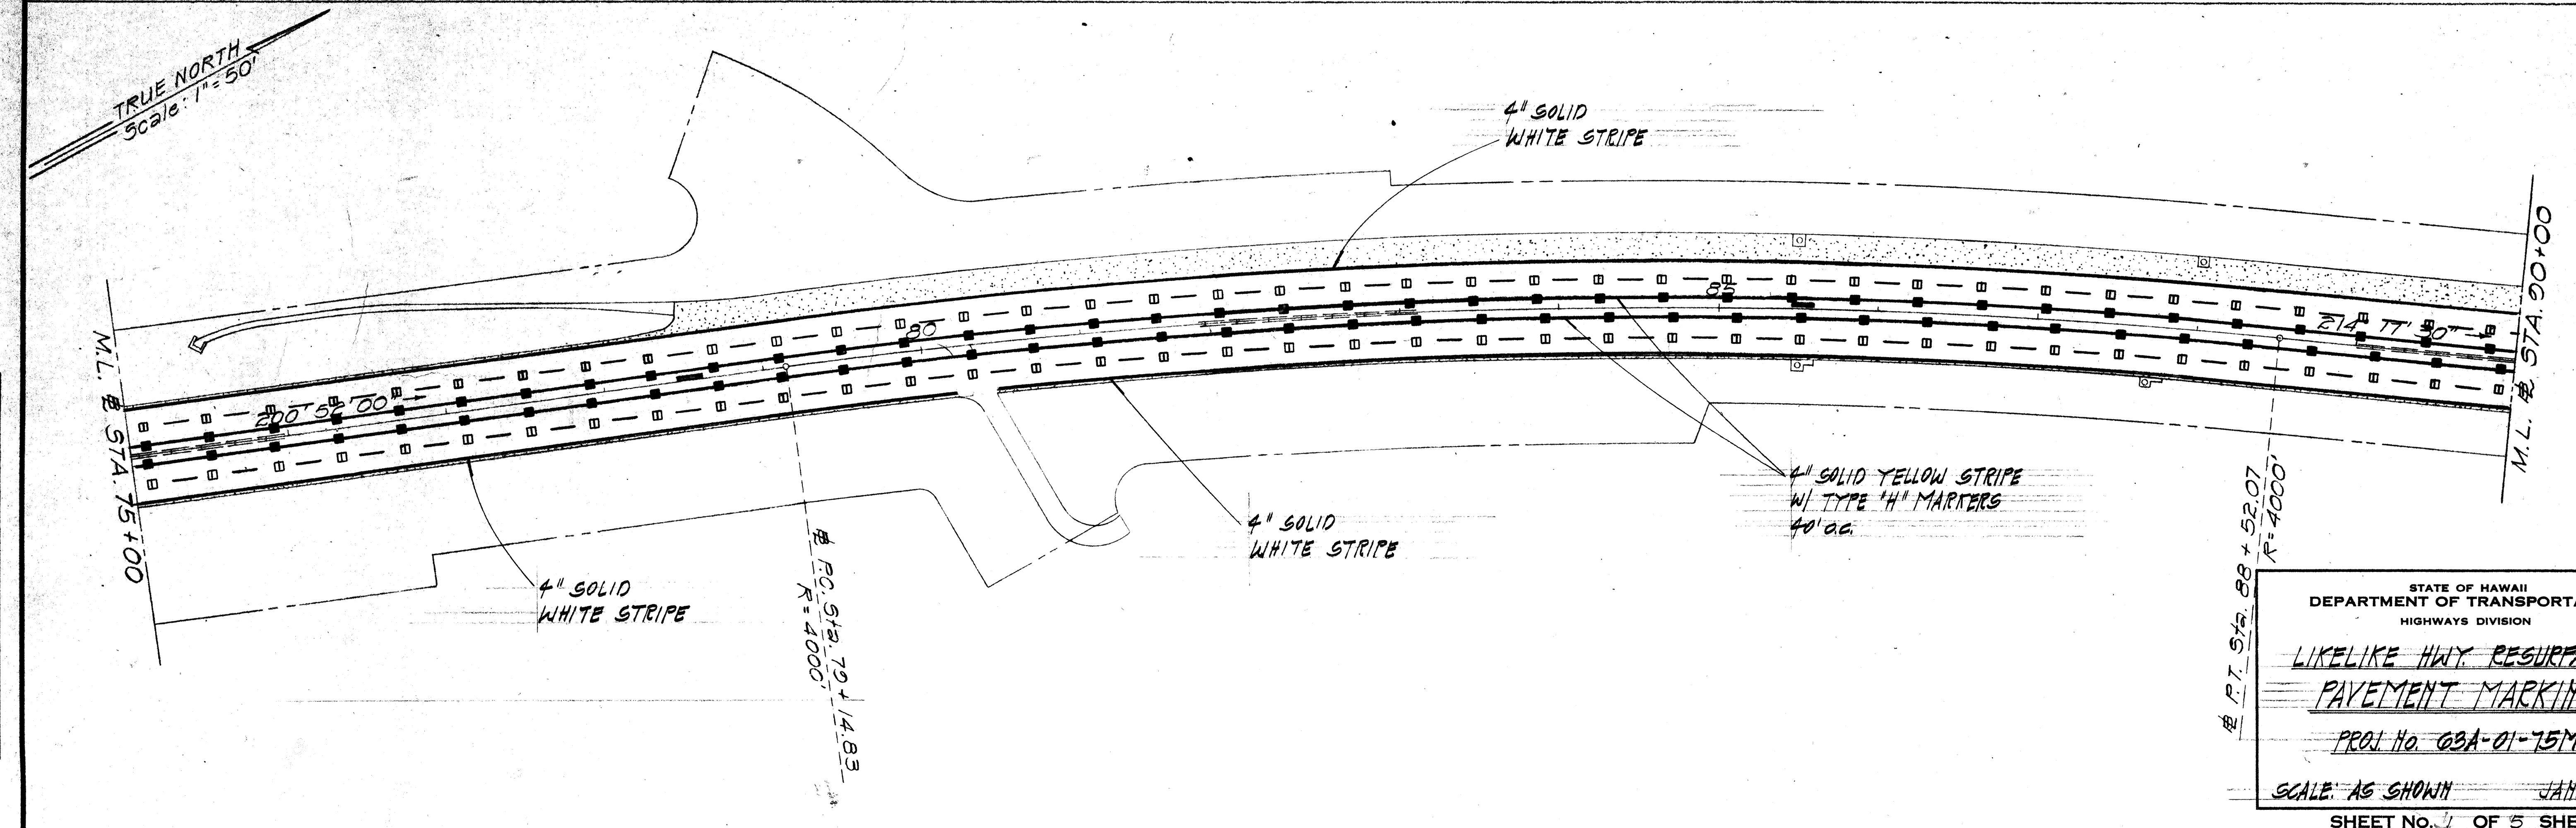


FED. ROAD DIST. NO.	STATE	PROJ. NO.	FISCAL YEAR	SHEET NO.	TOTAL SHEETS
HAWAII	HAW.	63A-01-75M	1975	6	10

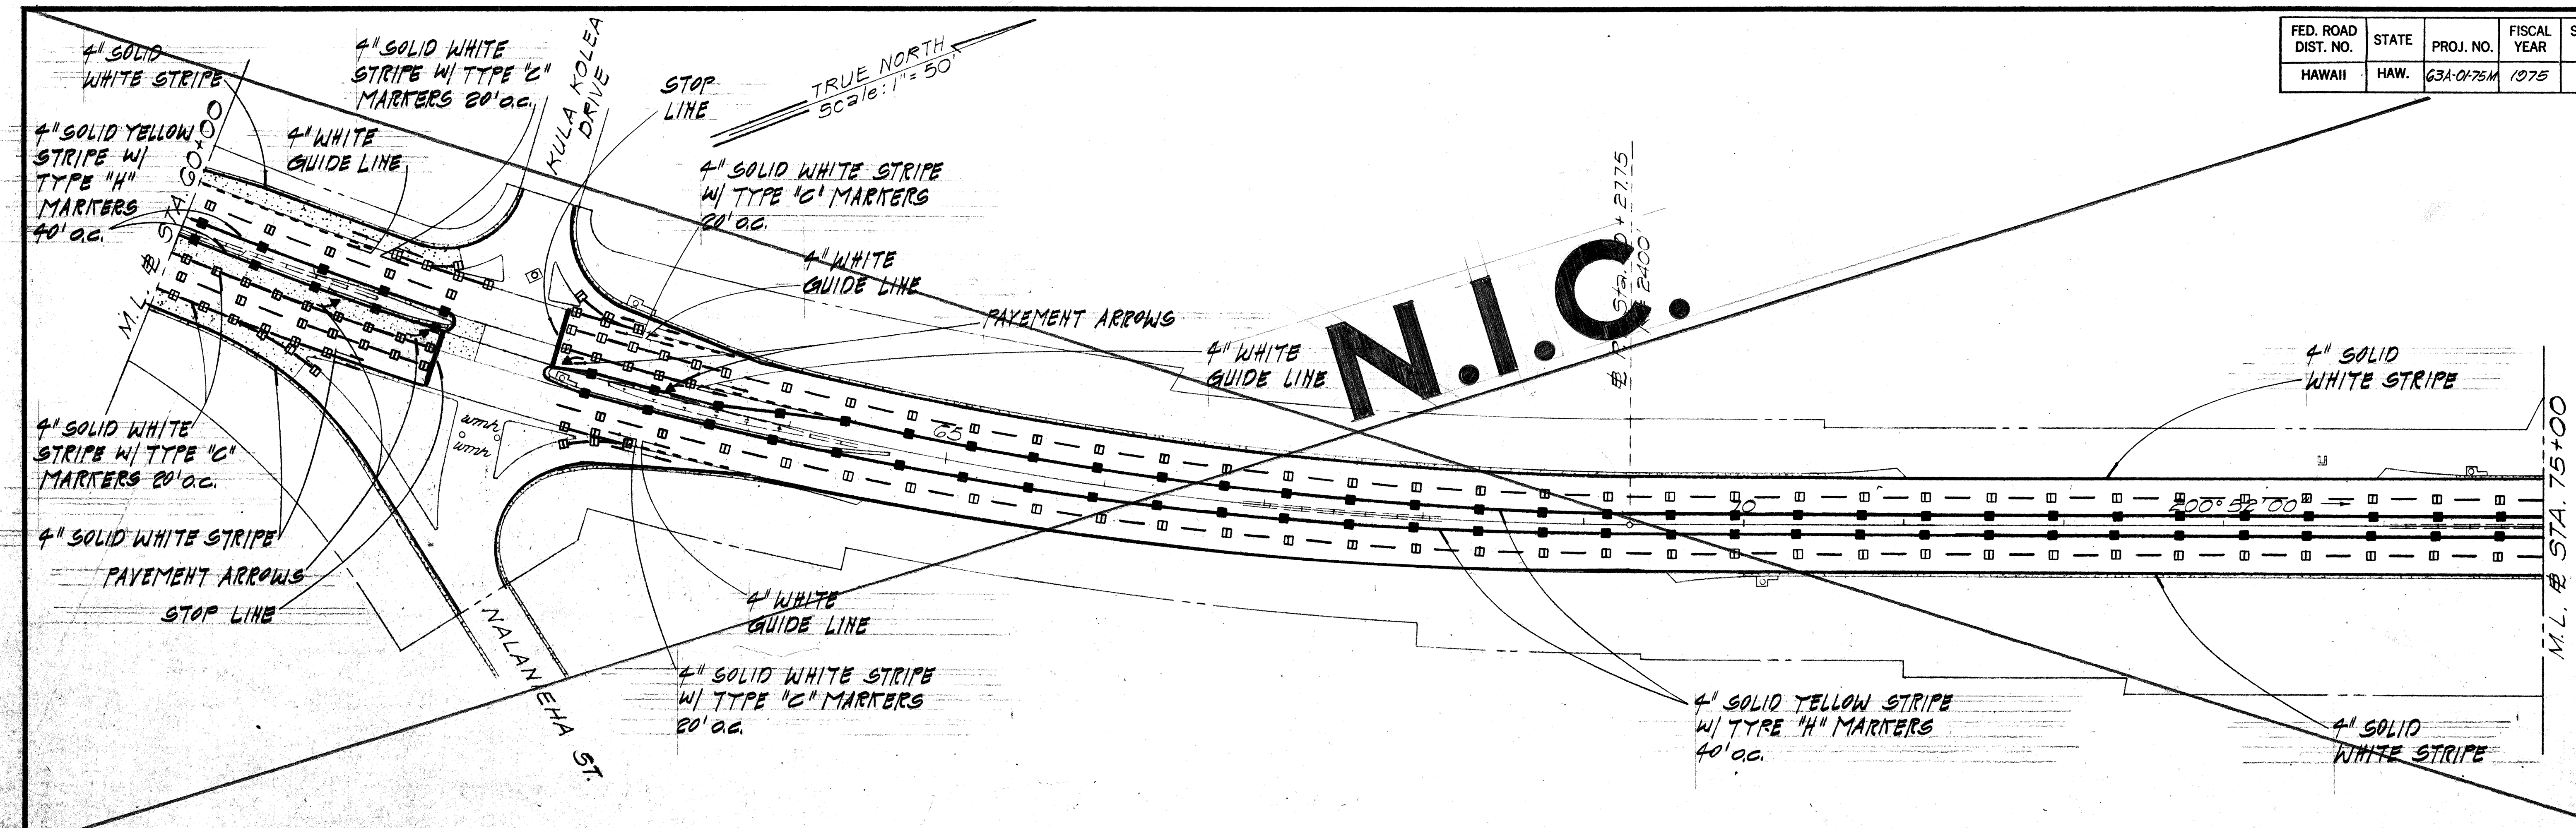

SURVEY PLATTED BY	DATE
DRAWN BY	
DESIGNED BY	
CHECKED BY	
ORIGINAL PLAN	
NOTE BOOK	
No.	

STATE OF HAWAII
DEPARTMENT OF TRANSPORTATION
HIGHWAYS DIVISION



**LIKELIKE HWY. RESURFACING
PAVEMENT MARKINGS**

PROJ. No. 63A-01-75M

SCALE: AS SHOWN JAN. 1975

SHEET No. 6 OF 5 SHEETS

FED. ROAD DIST. NO.	STATE	PROJ. NO.	FISCAL YEAR	SHEET NO.	TOTAL SHEETS
HAWAII	HAW.	63A-01-75M	1975	3	10

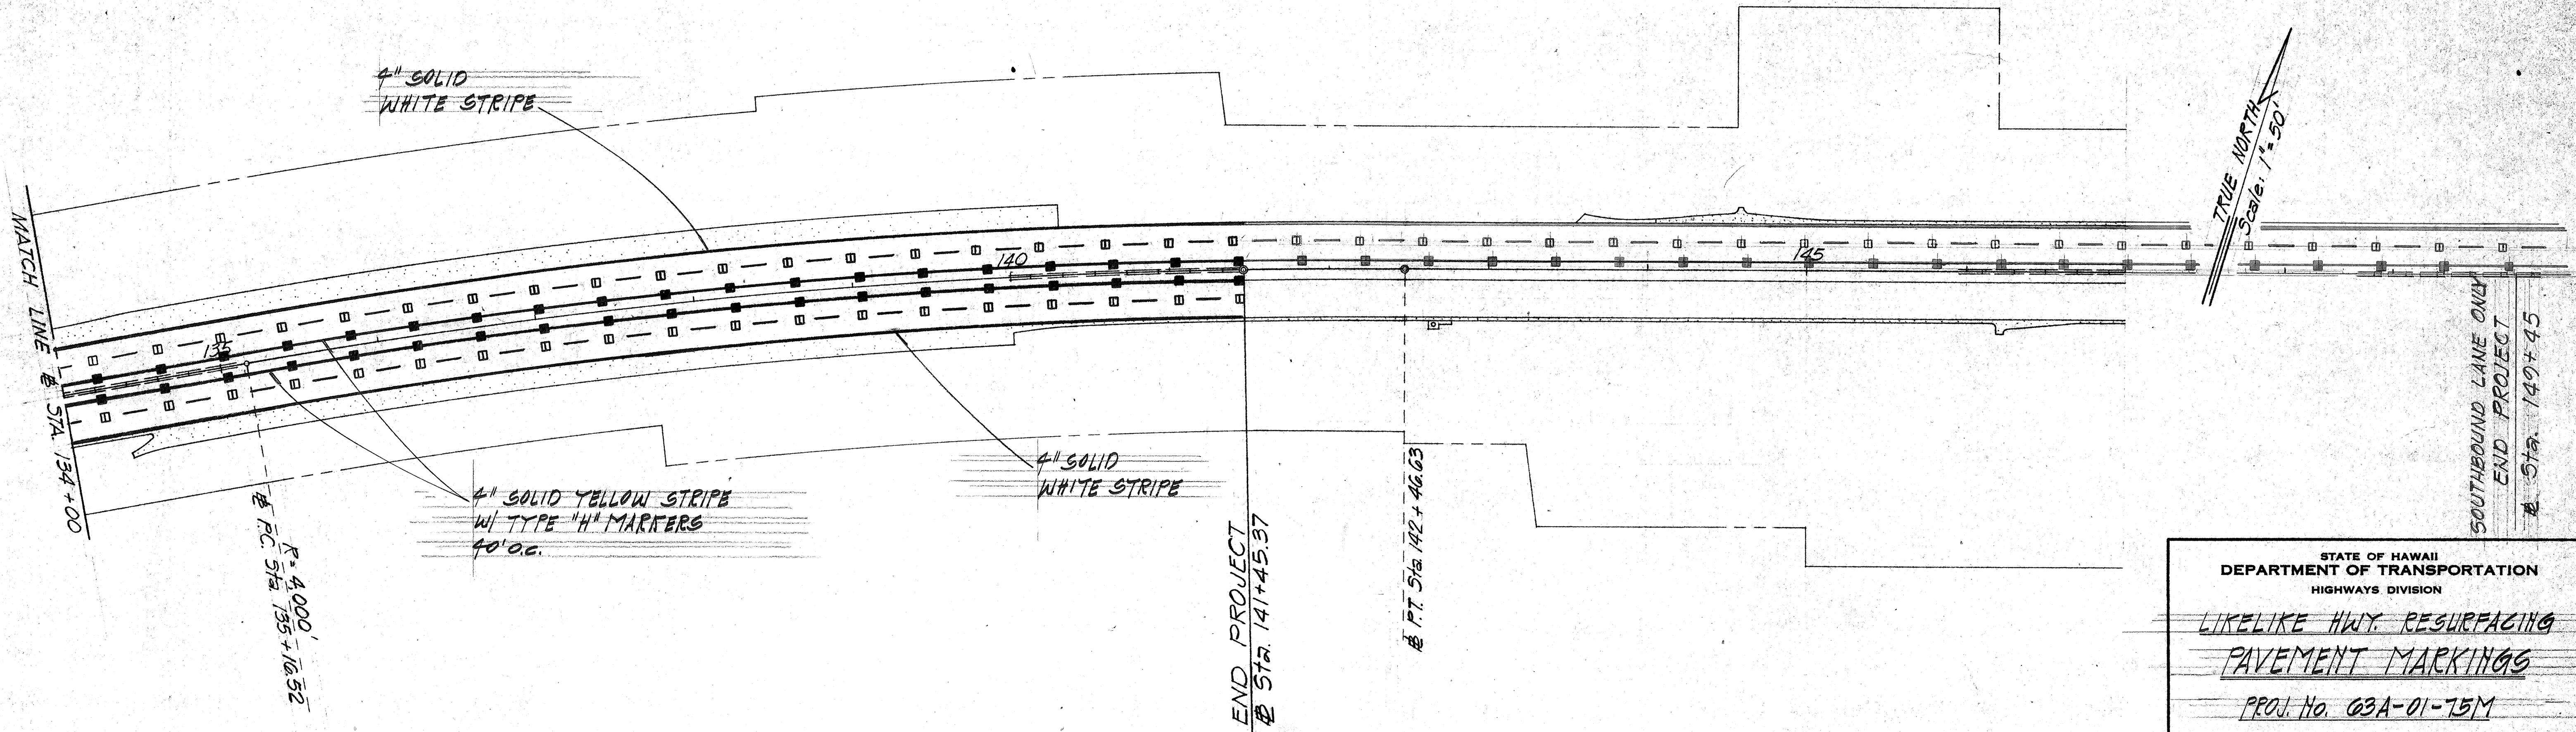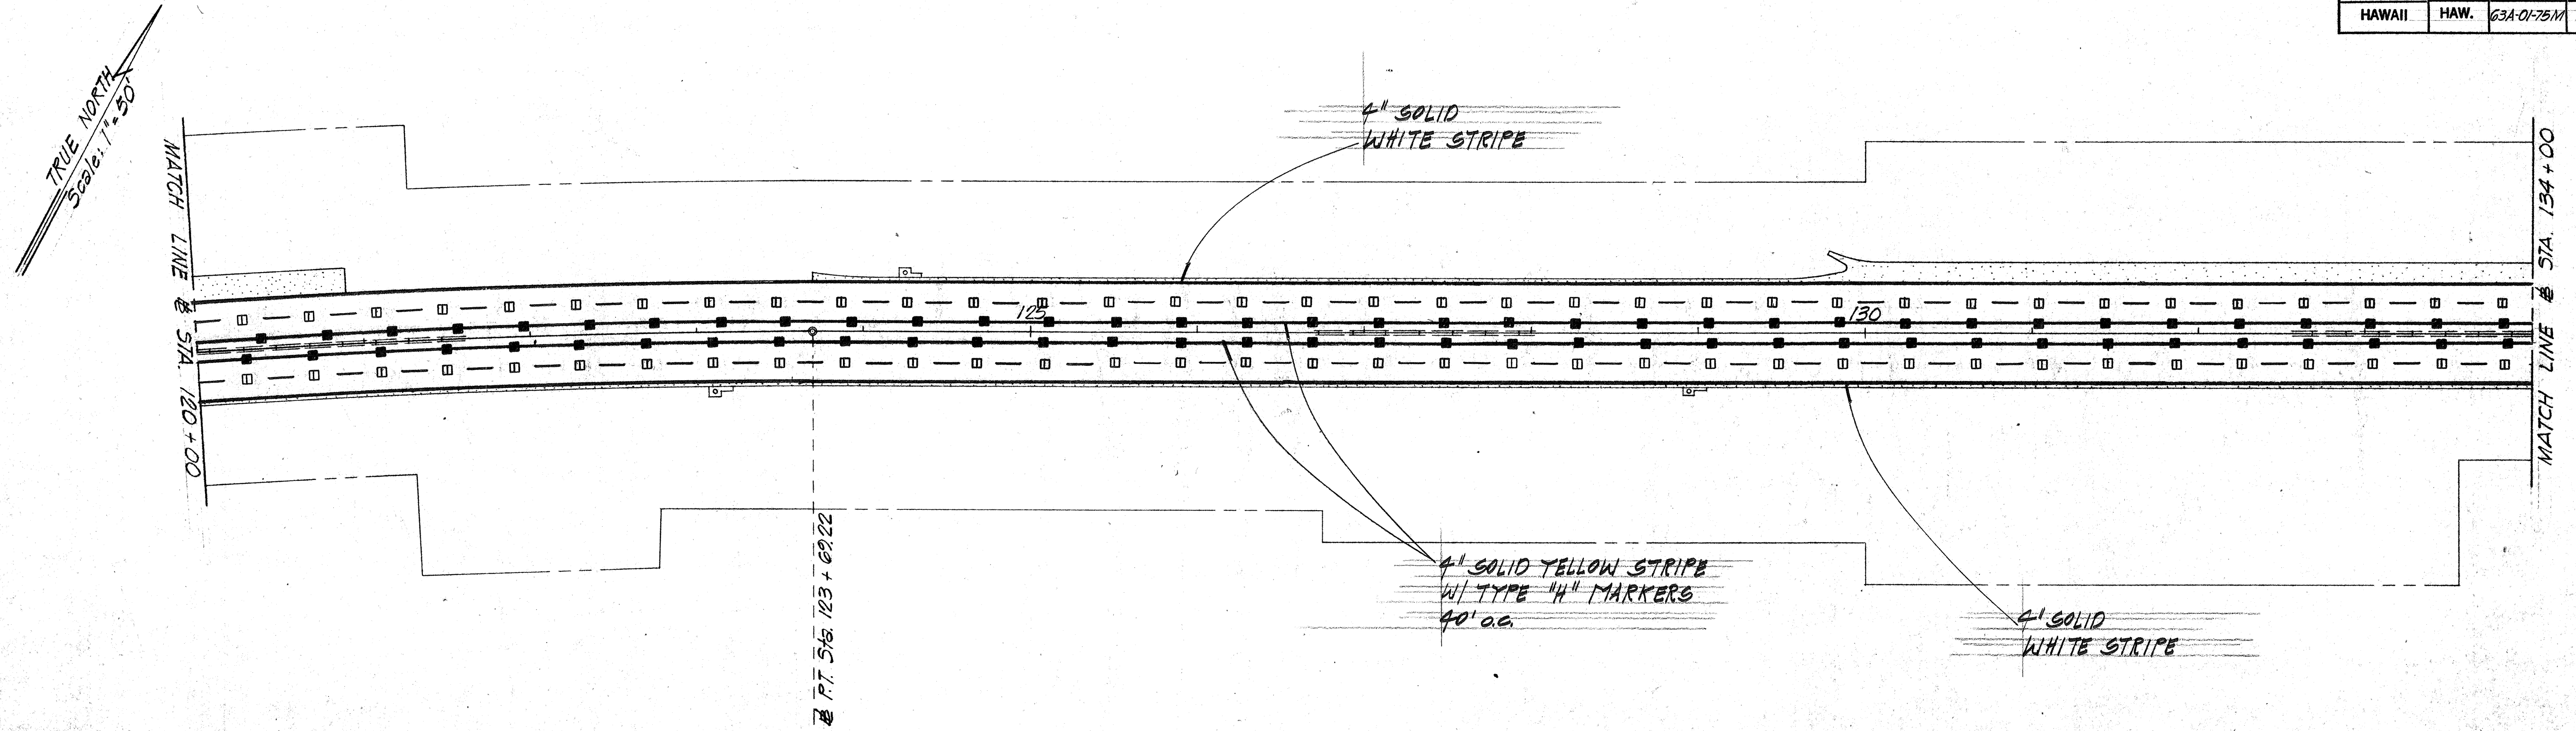

ORIGINAL PLAN	SURVEY PLOTTED BY	DATE
NOTE BOOK	DRAWN BY	
DESIGNED BY	DESIGNED BY	
QUANTITIES BY	QUANTITIES BY	
CHECKED BY	CHECKED BY	

STATE OF HAWAII
DEPARTMENT OF TRANSPORTATION
HIGHWAYS DIVISION



**LIKELIKE HWY. RESURFACING
PAVEMENT MARKINGS**

PROJ. NO. 63A-01-75M


SCALE: AS SHOWN JAN. 1975

SHEET NO. 3 OF 5 SHEETS




FED. ROAD DIST. NO.	STATE	FED. AID PROJ. NO.	FISCAL YEAR	SHEET NO.	TOTAL SHEETS
HAWAII	HAW.	63A-01-75M	1975	9	10

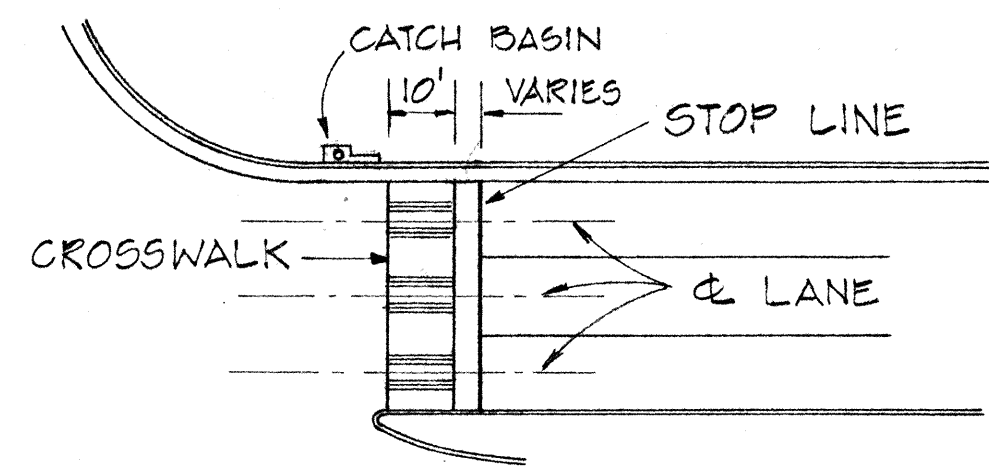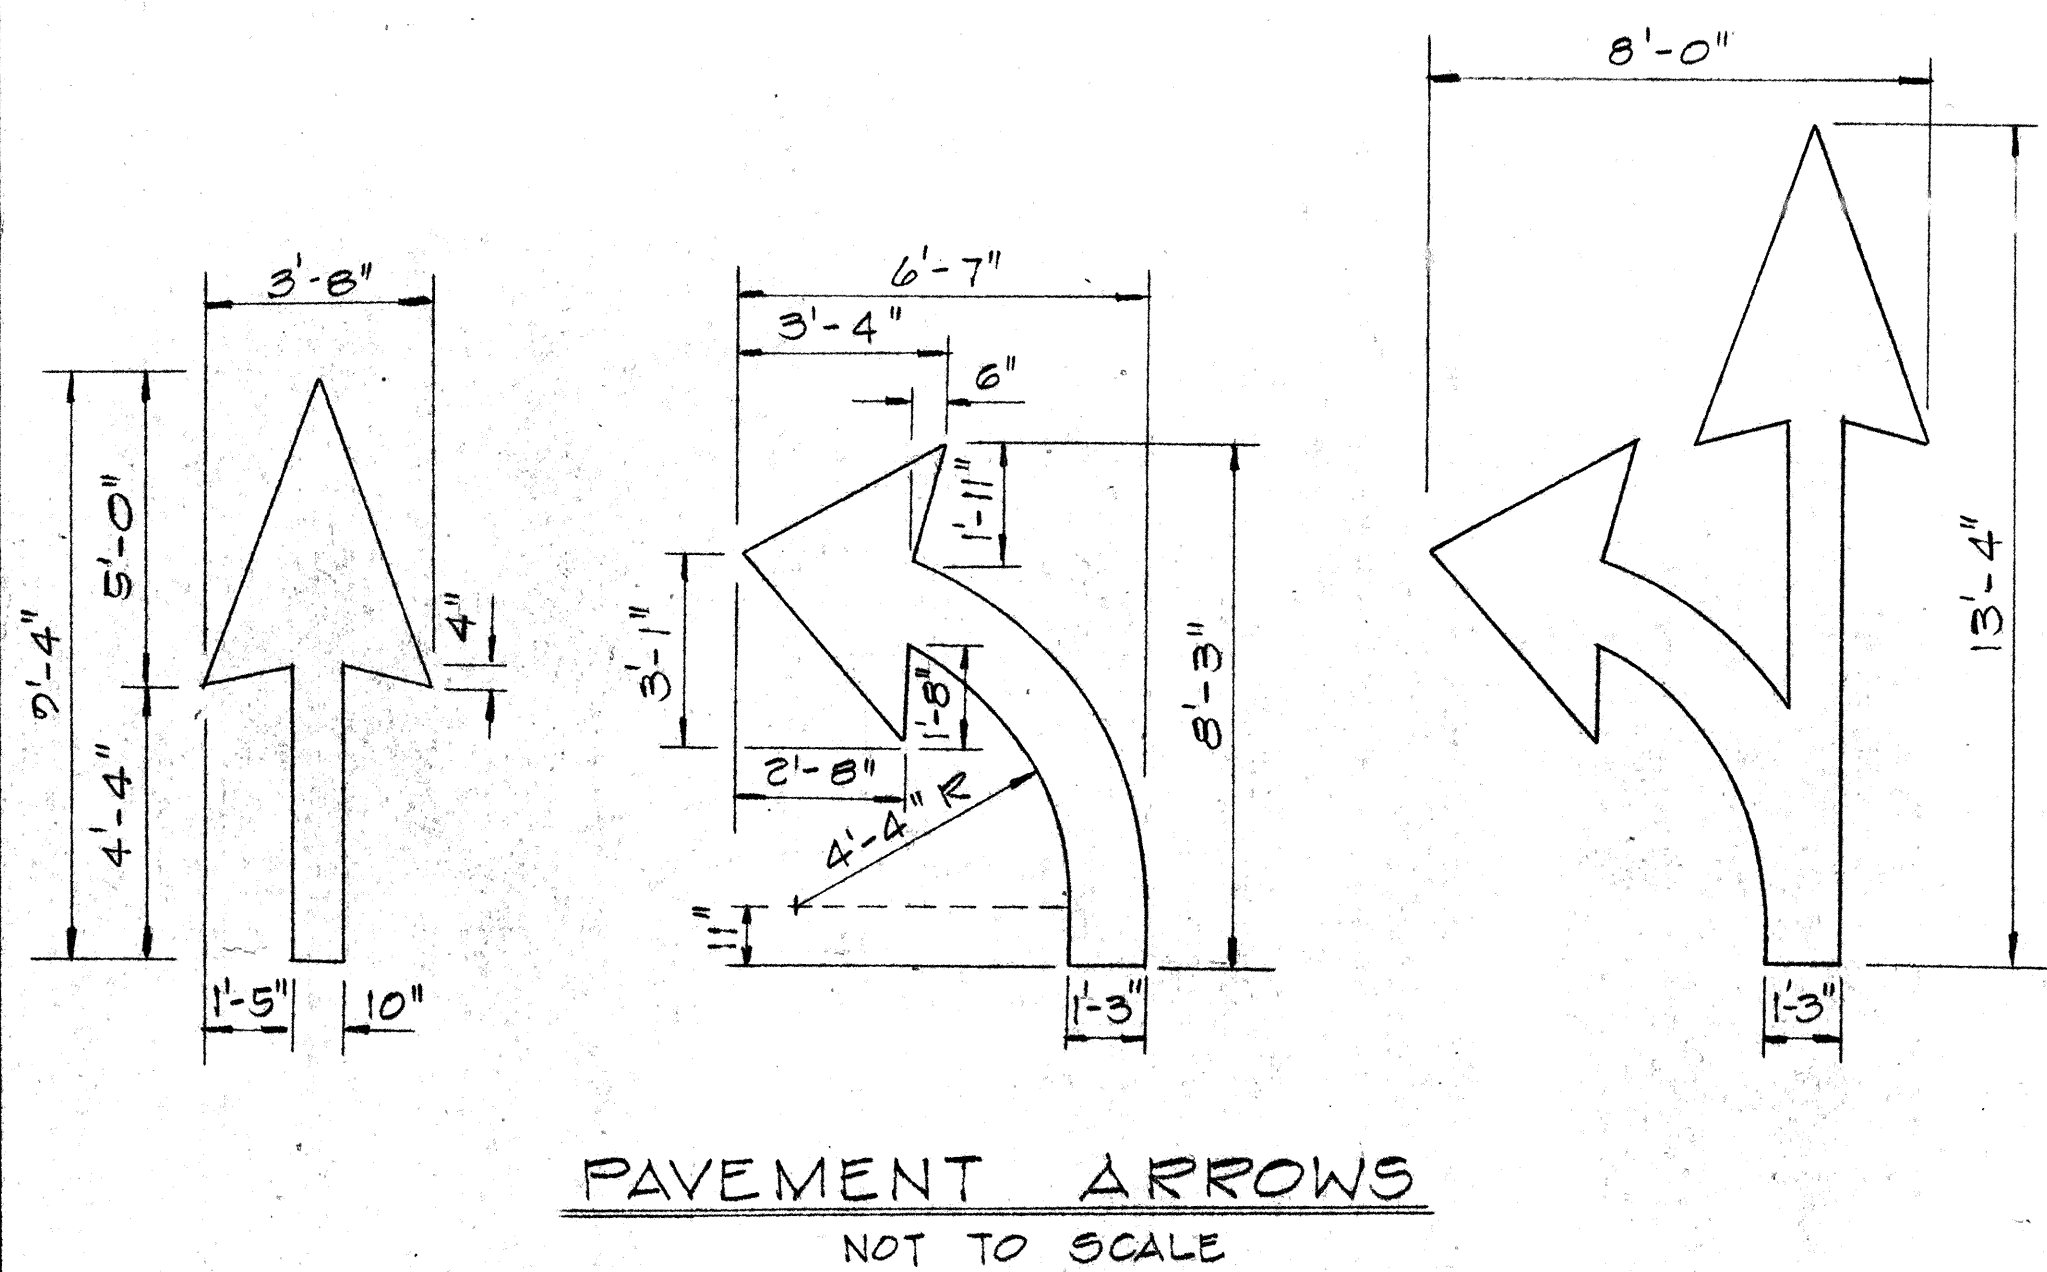


NOTE: SET ALL CROSSWALKS AWAY FROM CATCH BASINS

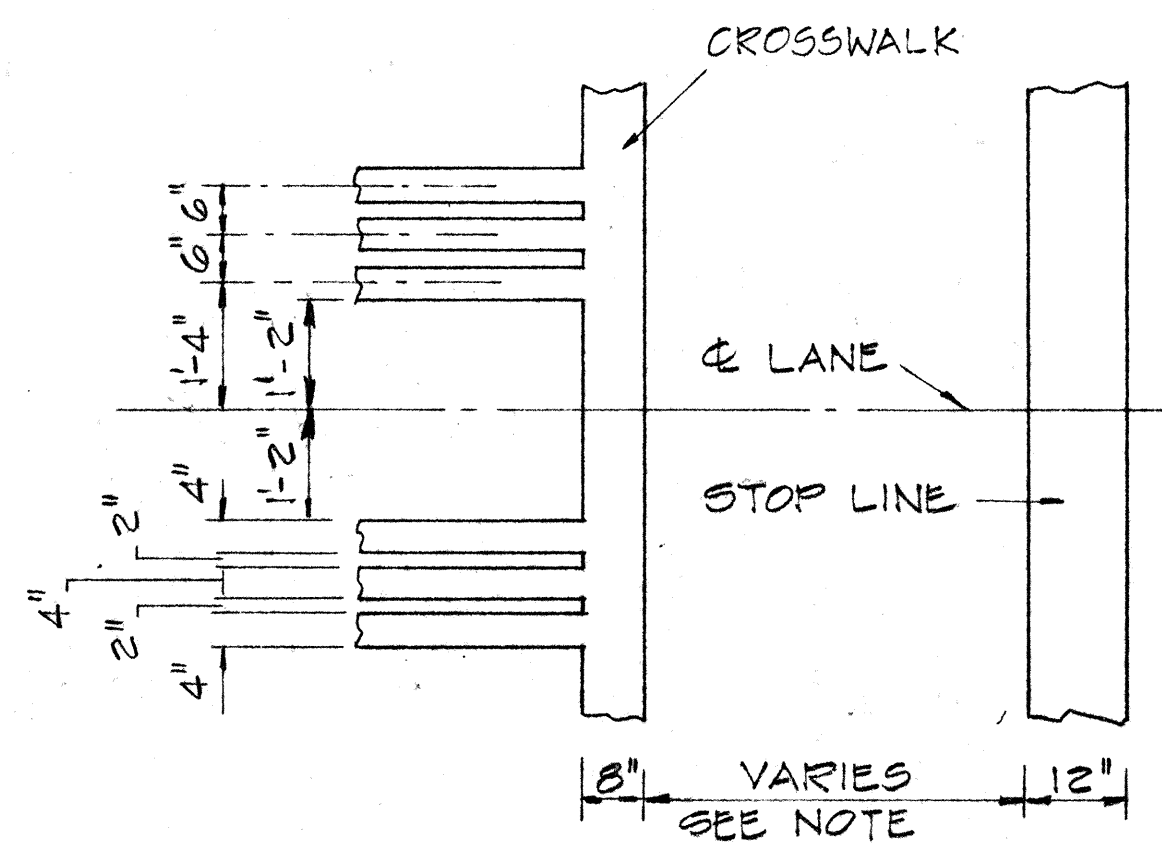

NOTE: STOP LINES AT UNSIGNALIZED INTERSECTIONS AND AT MIDBLOCK CROSSWALKS SHALL BE PLACED A MINIMUM OF 10 FEET BEFORE THE CROSSWALK, HOWEVER A DISTANCE OF 20 FEET IS PREFERABLE. STOP LINES AT SIGNALIZED INTERSECTIONS SHALL BE PLACED A MINIMUM OF FOUR FEET BEFORE THE CROSSWALK.

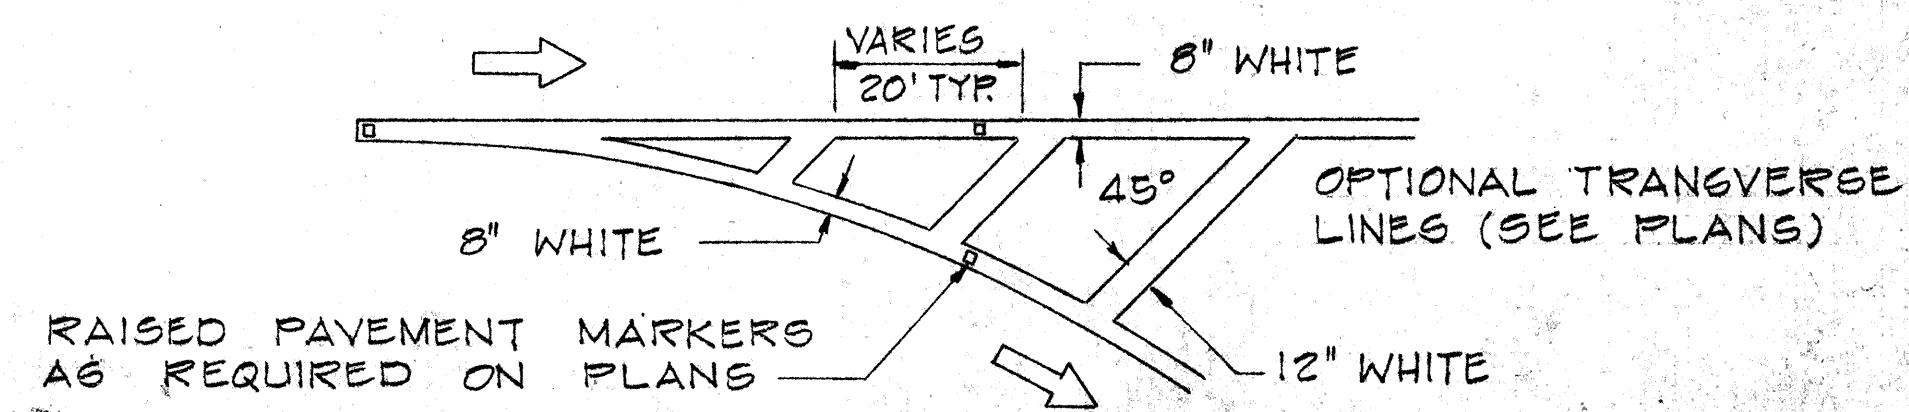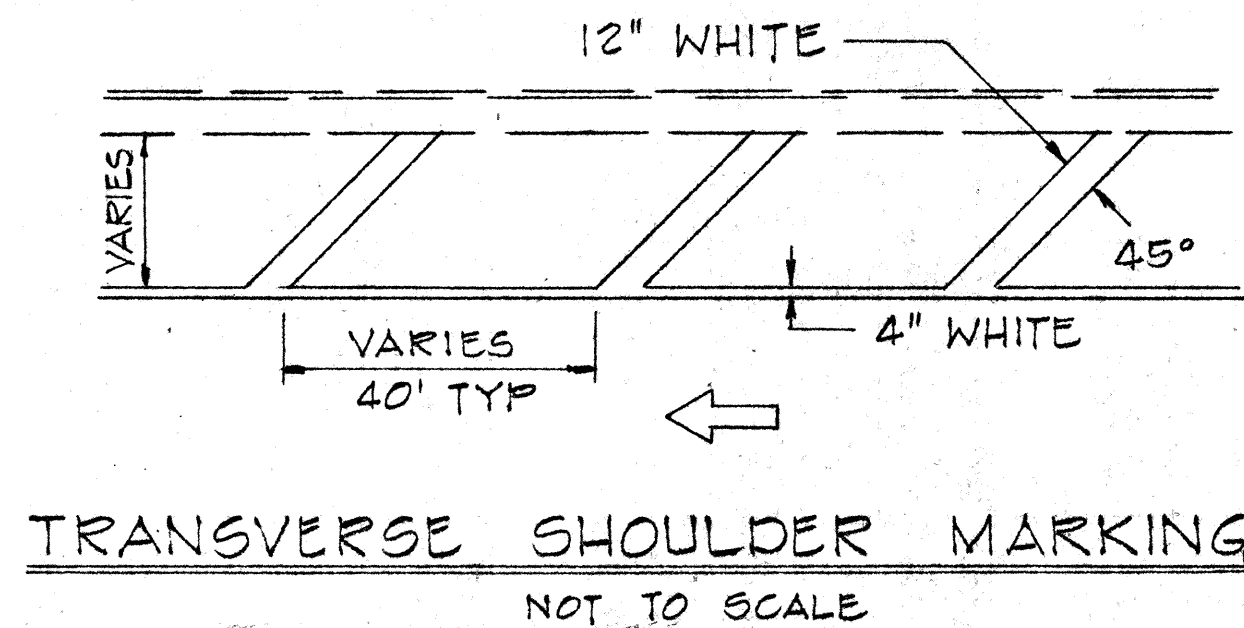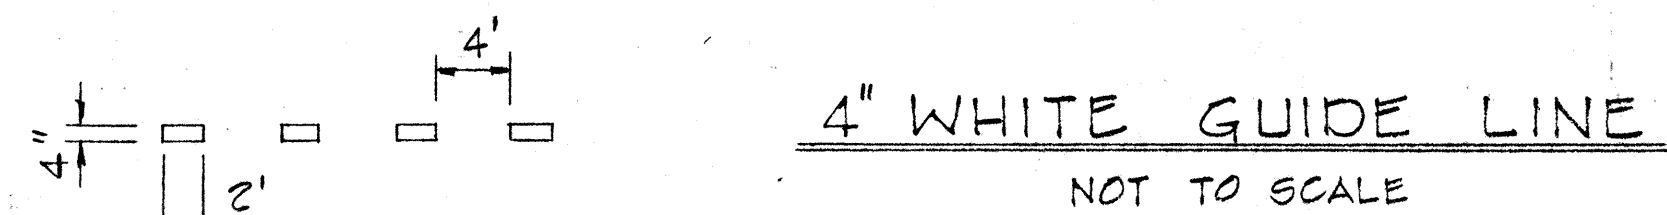

LEGEND

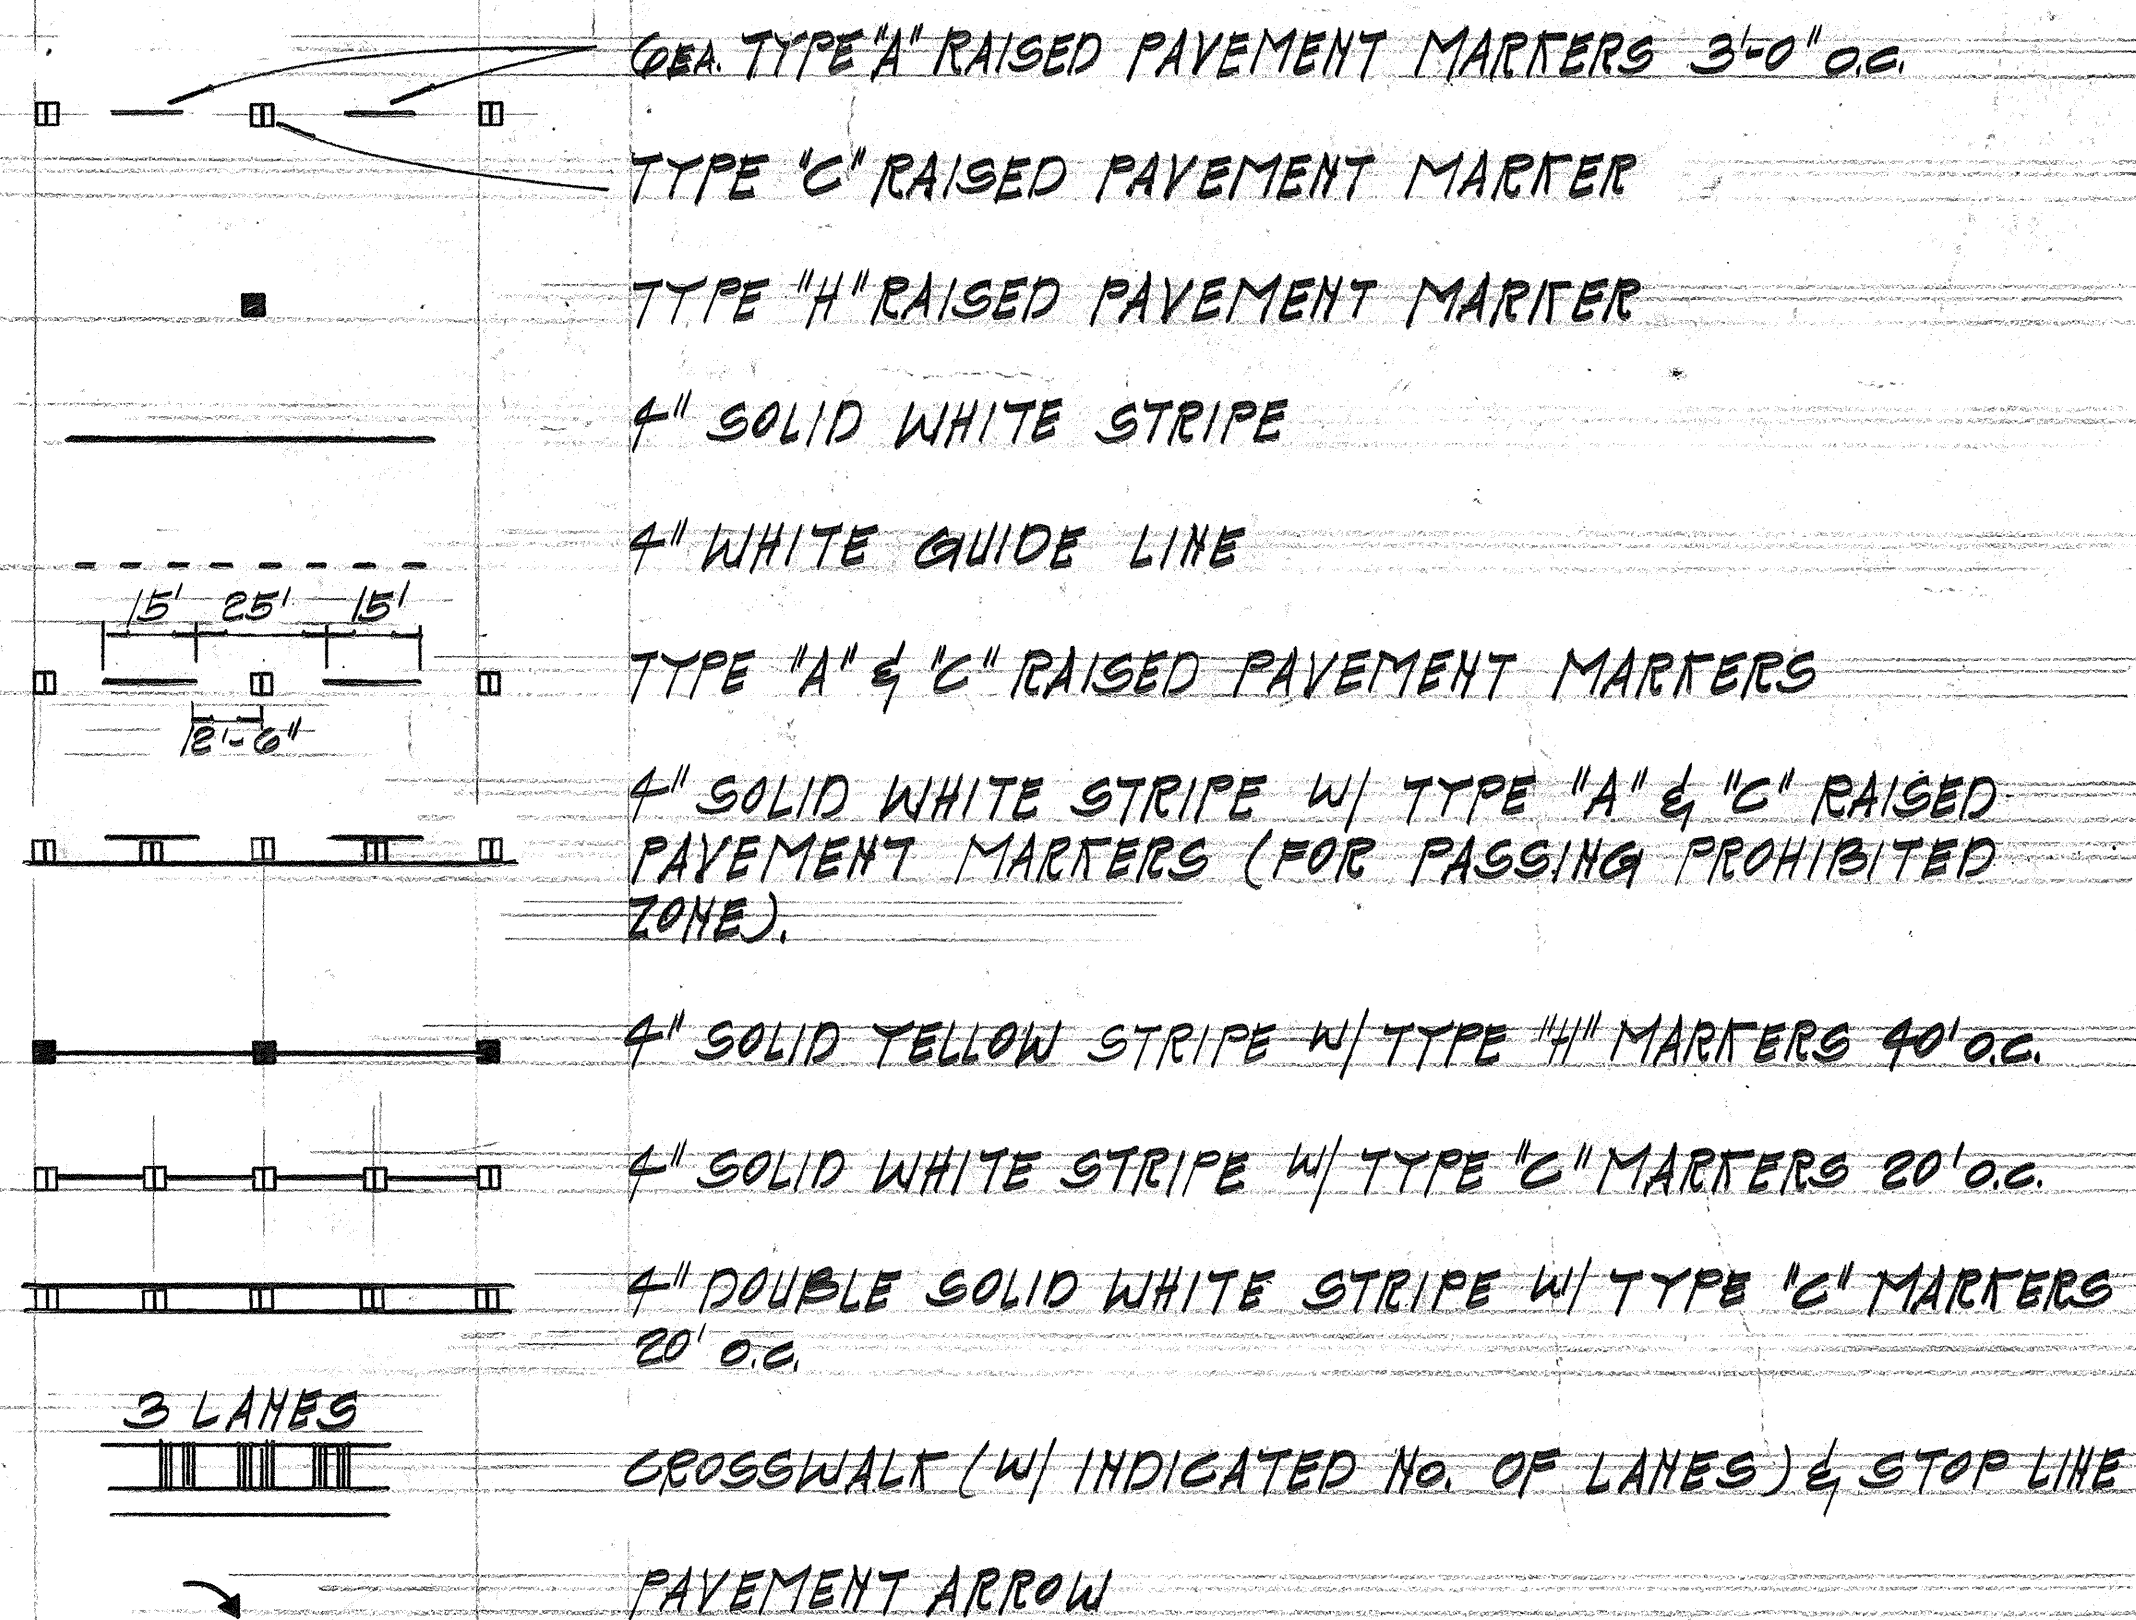


GENERAL NOTES - PAVEMENT MARKINGS

- Pavement Markings shall conform to the "Manual on Uniform Traffic Control Devices for Streets and Highways," 1971, and as shown on the plans.
- Layout of pavement markings and striping shall be done by the Contractor. Contractor shall check layout of markers & striping with the Engineer prior to performing work.
- For additional pavement marking details see plan sheet no. 10.


STATE OF HAWAII DEPARTMENT OF TRANSPORTATION HIGHWAYS DIVISION	
TYPICAL DETAILS OF PAVEMENT MARKINGS	
PROJ. No. 63A-01-75M	
SCALE: AS SHOWN	DATE: JAN. 1975
SHEET NO. 4 OF 5 SHEETS	

SURVEY PLOTTED BY	DATE
DRAWN BY	
DESIGNED BY	
QUANTITIES BY	
CHECKED BY	
ORIGINAL PLAN	
NOTE BOOK	
No.	

FED. ROAD DIST. NO.	STATE	FED. AID PROJ. NO.	FISCAL YEAR	SHEET NO.	TOTAL SHEETS
HAWAII	HAW.	63A-01-75M	1975	10	10

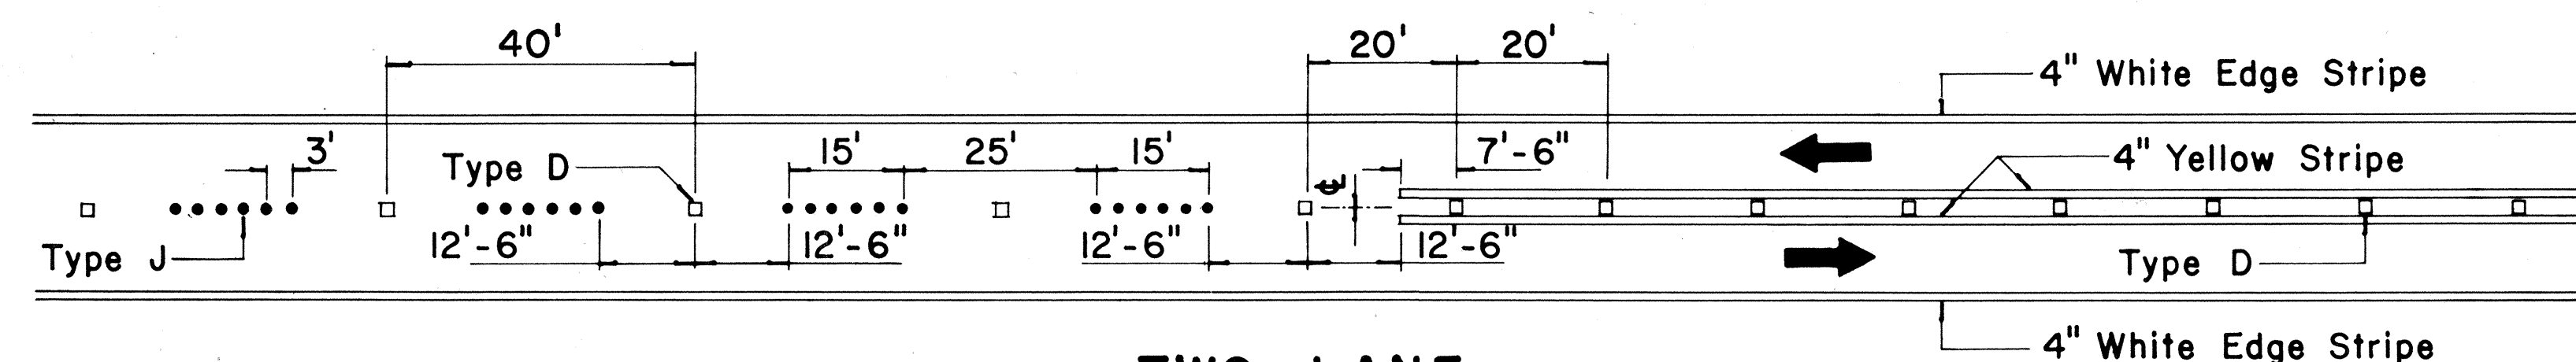


**TWO - LANE
PASSING PERMITTED AND PASSING PROHIBITED**

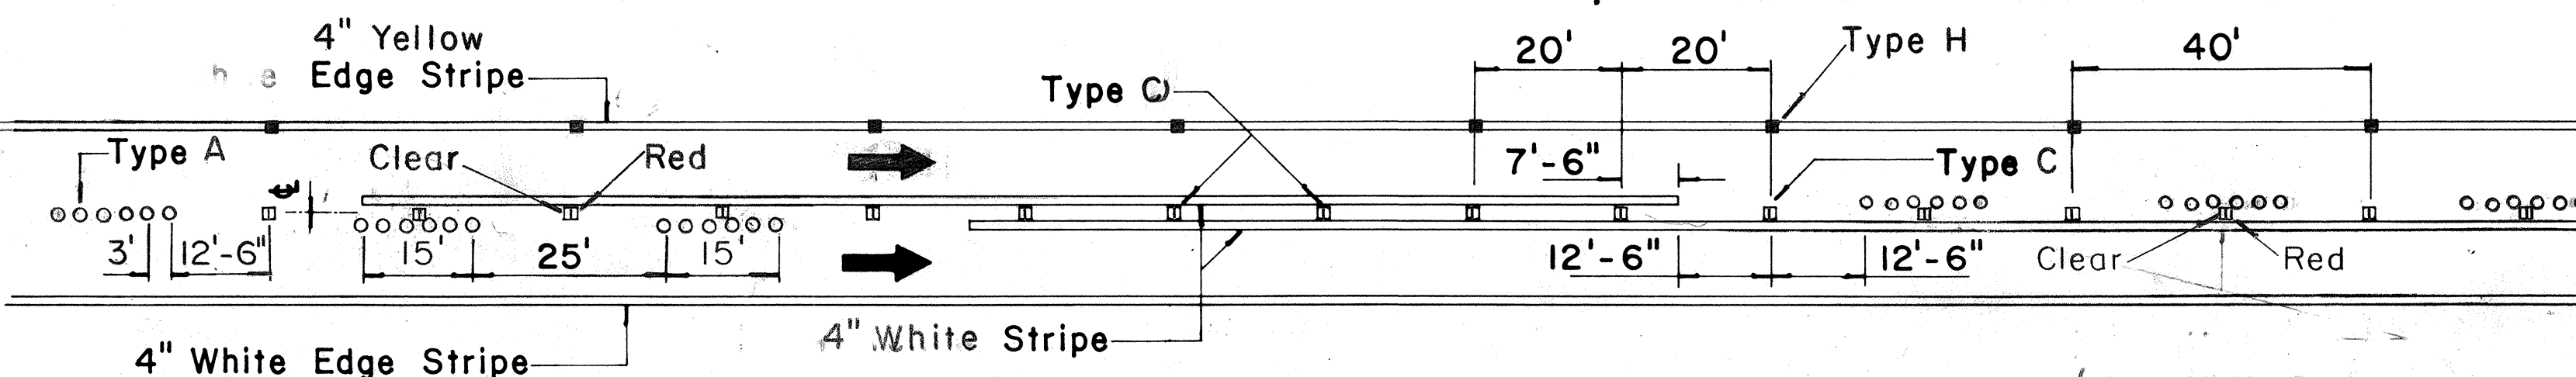


PASSING PROHIBITED ZONES

NOTE:
Type H (Reflective Surface
facing oncoming traffic)

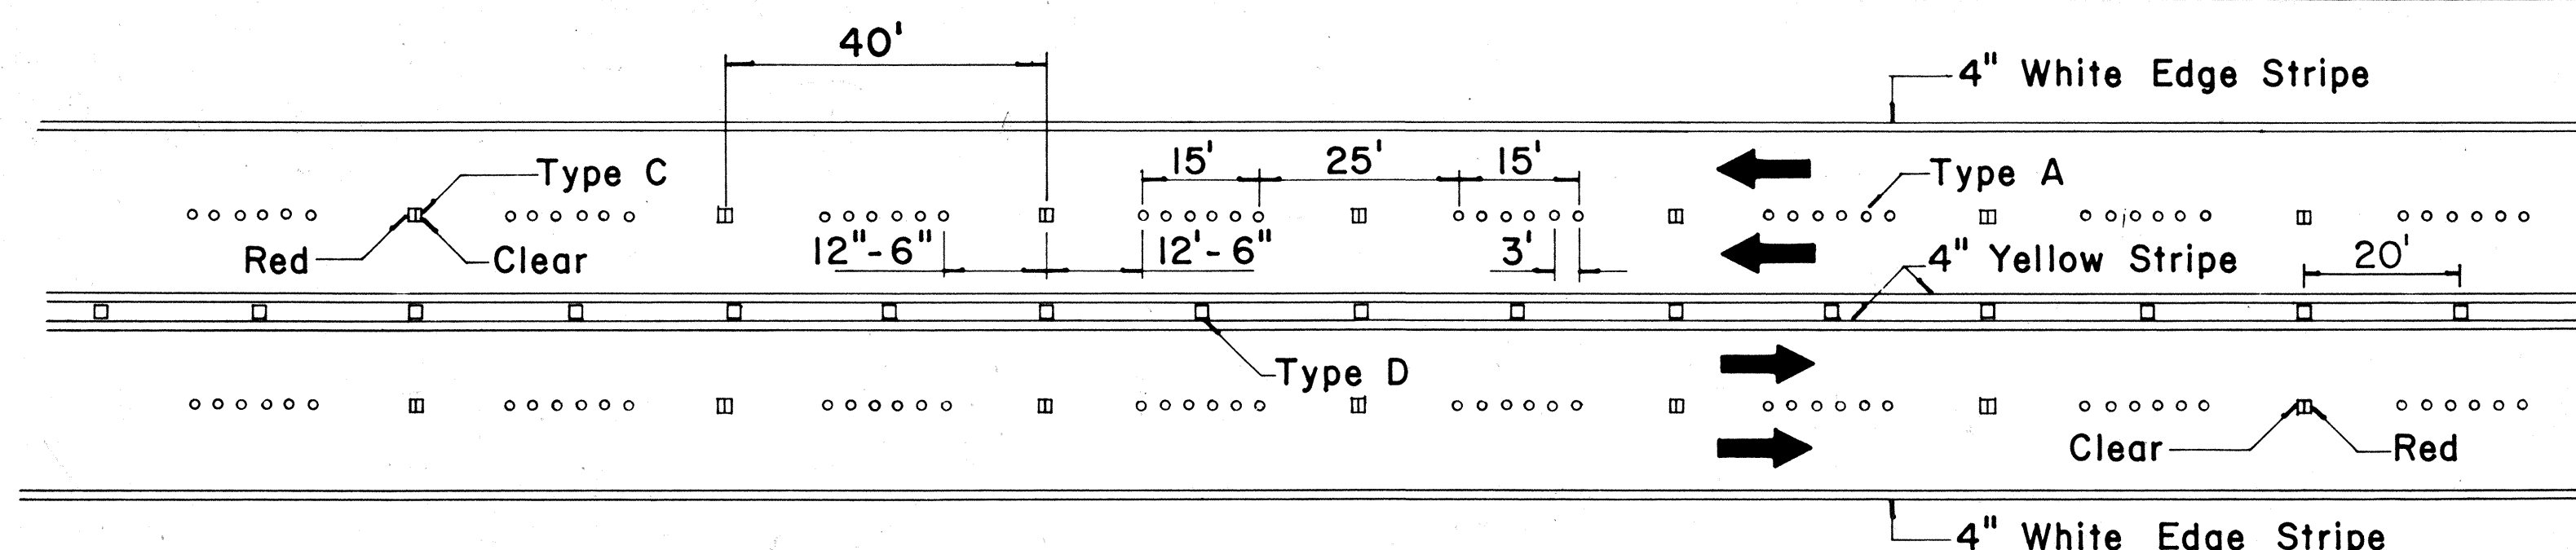


**MULTI - LANE
LANE LINES AND CENTER LINE**

NOTE: Type H
(Reflective Surface
facing oncoming traffic)

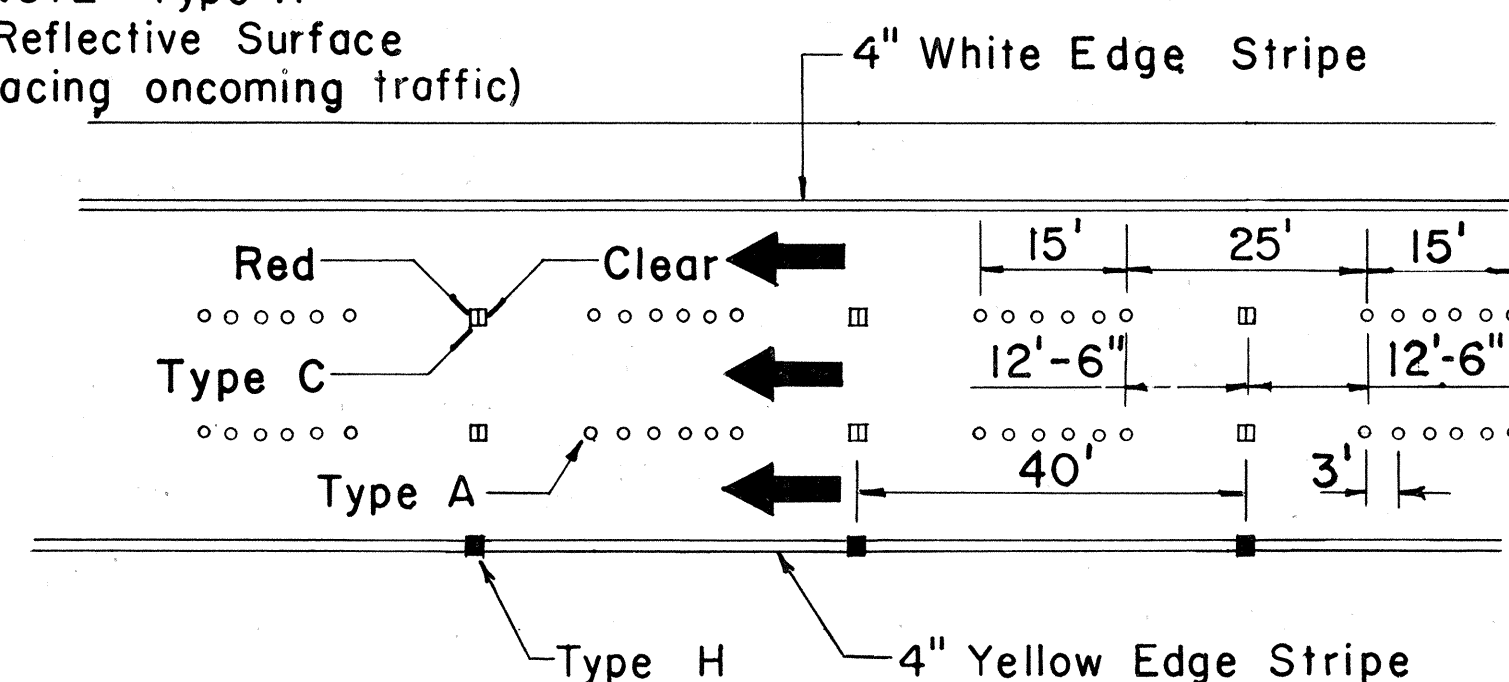


DIVIDED HIGHWAY LANE LINES

NOTE: Type H
(Reflective Surface
facing oncoming traffic)

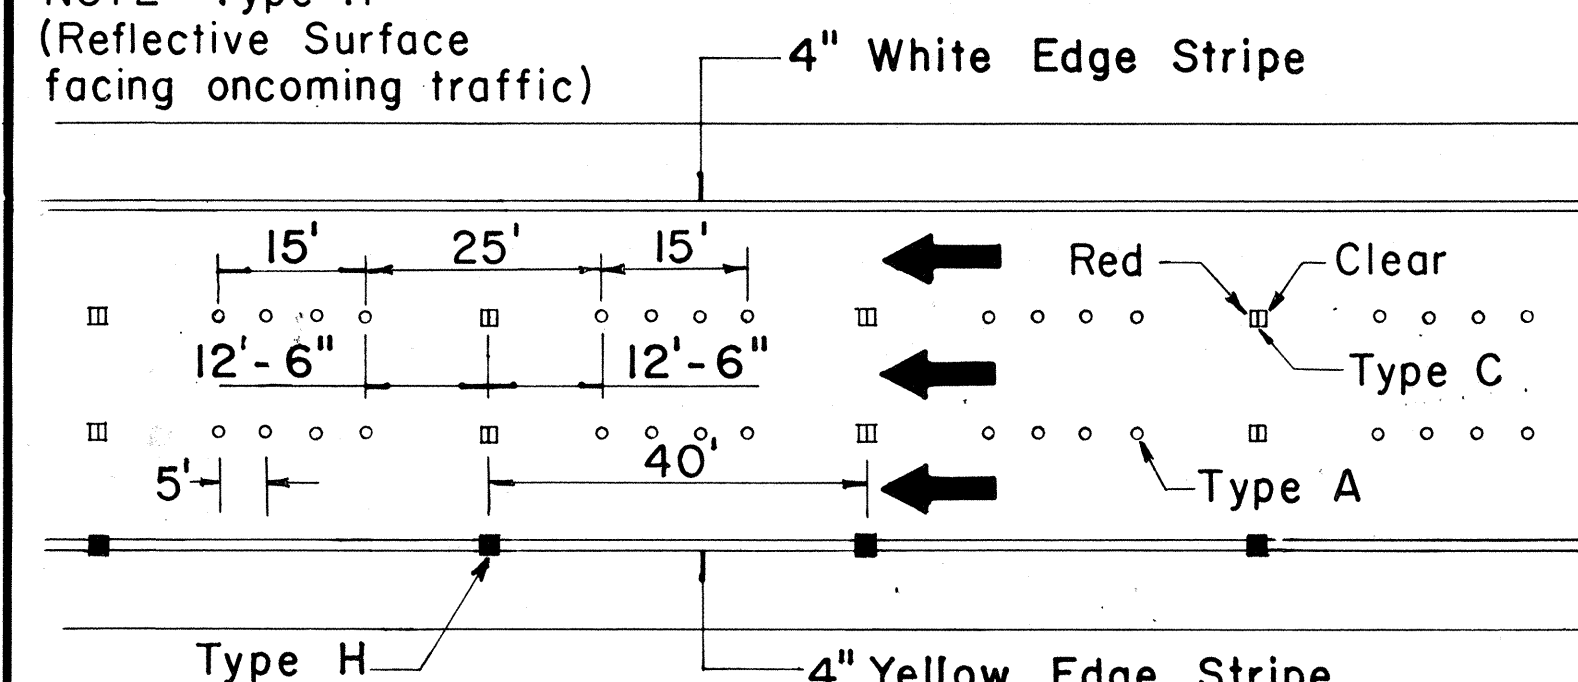


FREEWAY LANE LINES

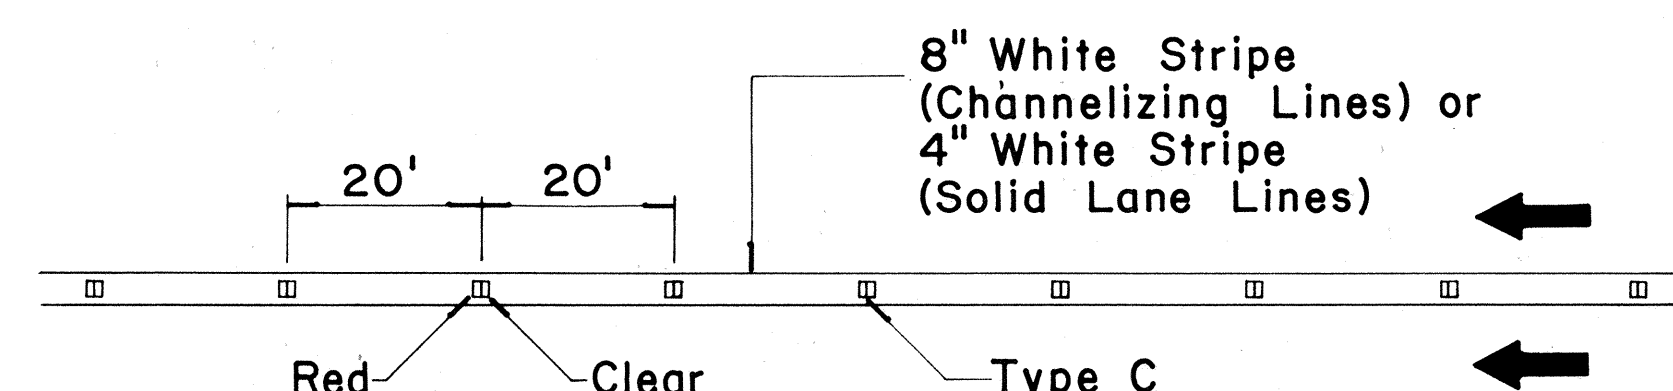


**CHANNELIZING LINES
OR SOLID LANE LINES**

NOTE: Type H
(Reflective Surface
facing oncoming traffic)

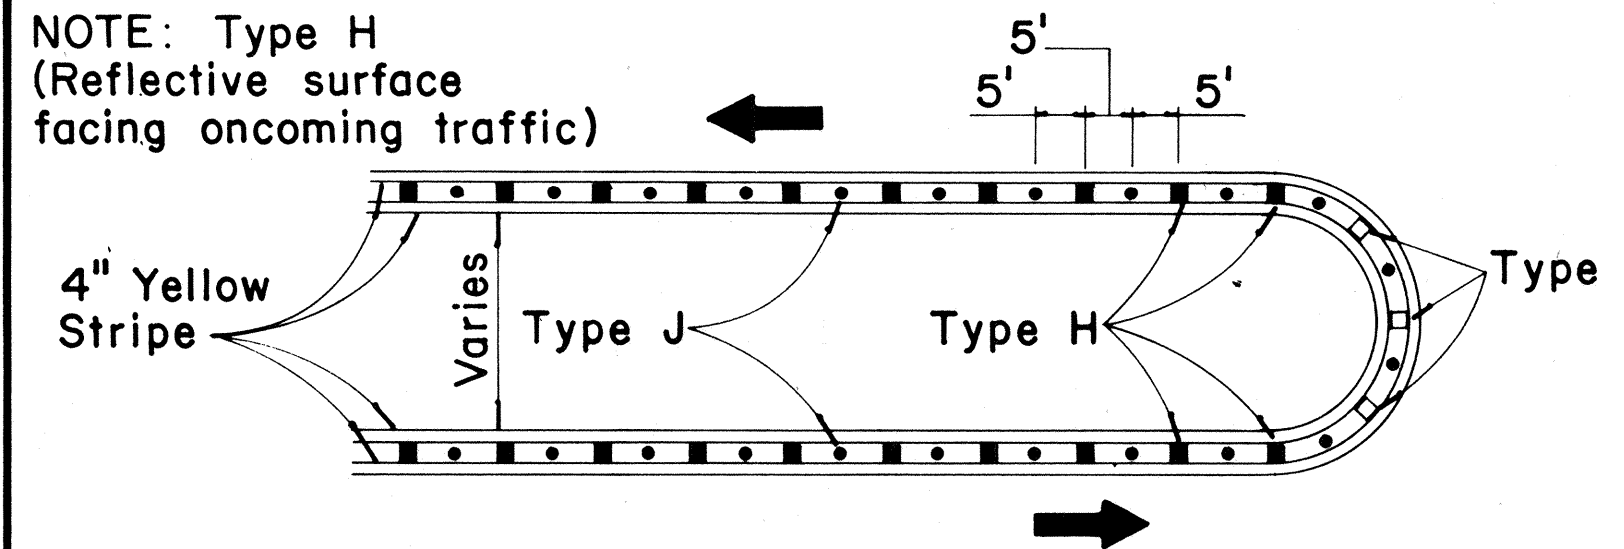


MEDIAN NOSE DELINEATION


MISCELLANEOUS

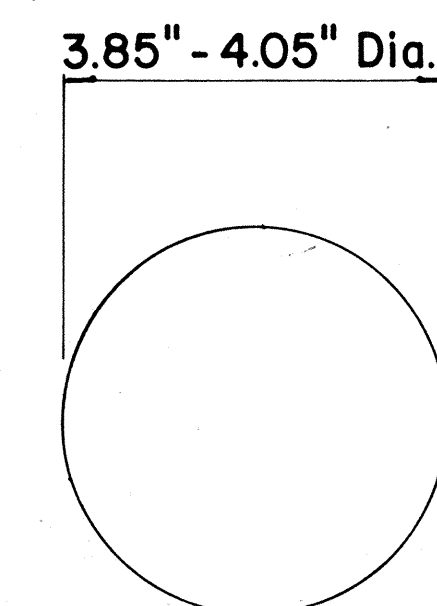


**TYPE A
NON - REFLECTIVE WHITE MARKER**

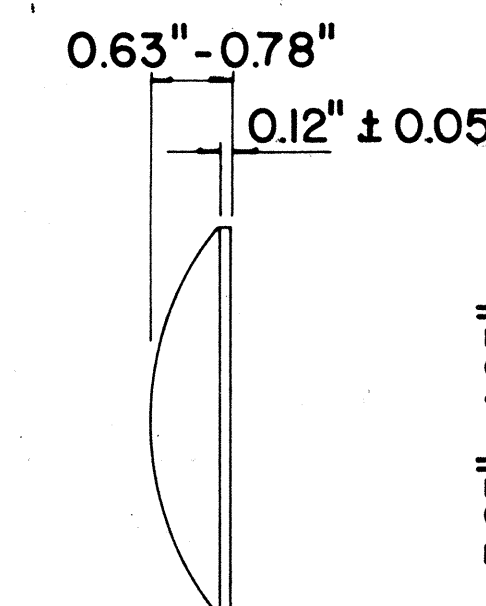


**TYPE J
NON - REFLECTIVE YELLOW MARKER**

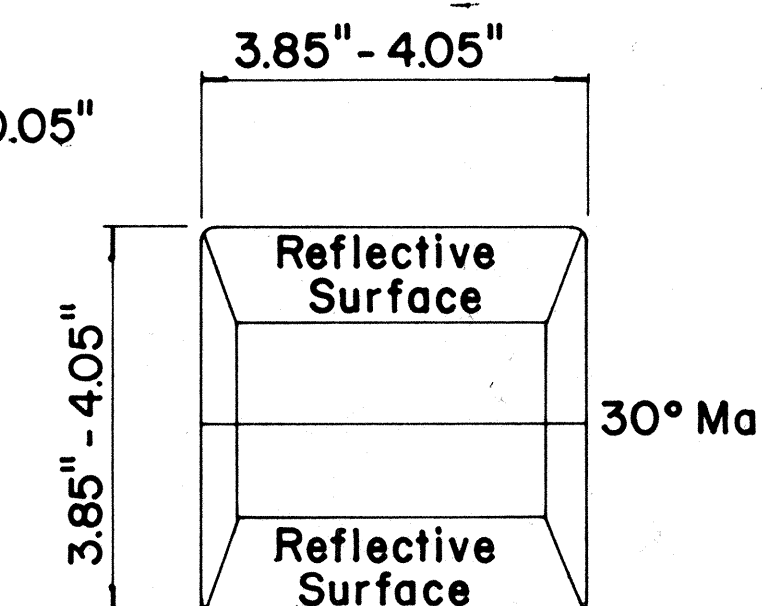

**TYPE C
RED - CLEAR REFLECTIVE MARKER**

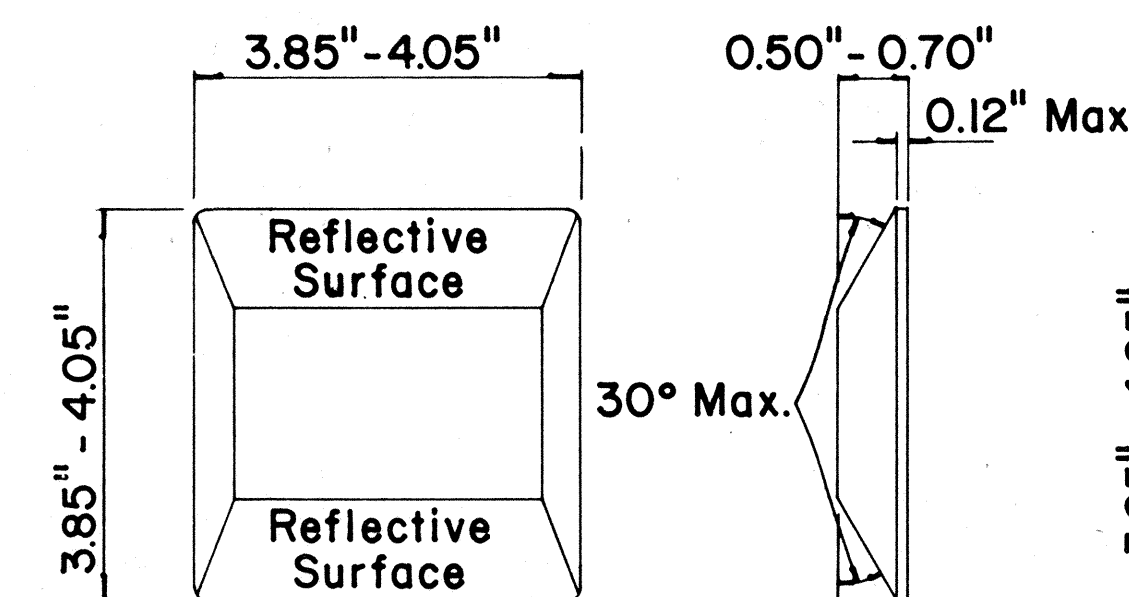

**TYPE D
TWO - WAY YELLOW REFLECTIVE MARKER**

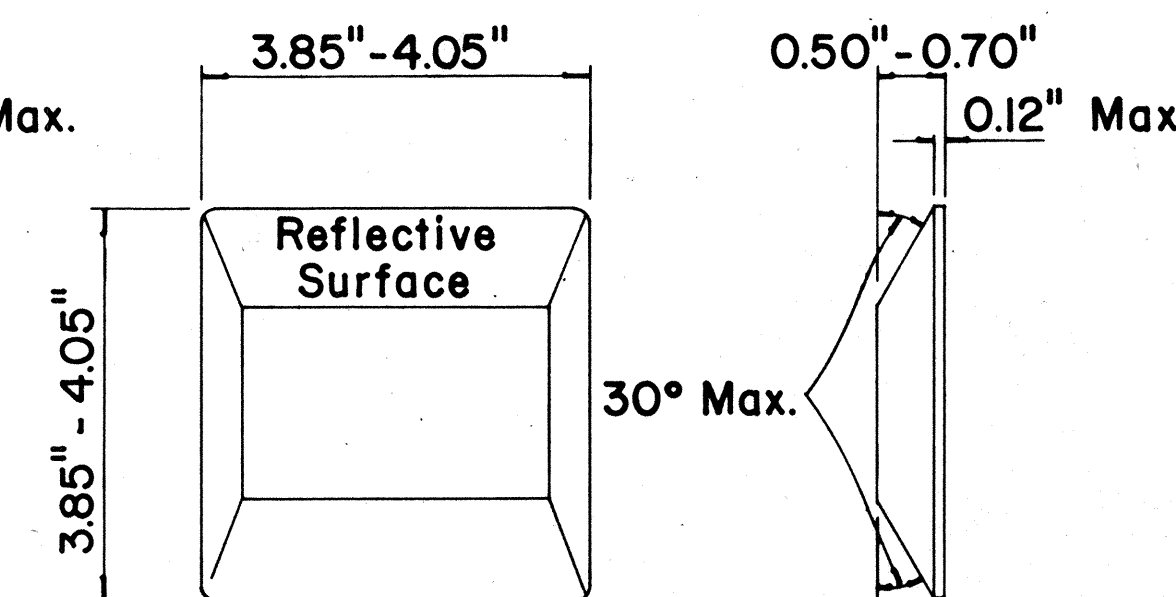

**TYPE H
ONE - WAY YELLOW REFLECTIVE MARKER**

GENERAL NOTES

1. Painted stripes to be done by Contractor
unless otherwise specified.

LEGEND

- Type A
- Type C
- Type D
- Type H
- Type J

SURVEY PLOTTED BY	DATE
PLAN	
DESIGNED BY	
NOTE BOOK	
QUANTITIES BY	
CHECKED BY	
No.	

REVISION	DATE
1	
2	
3	
4	
5	
6	
7	
8	
9	
10	

STATE OF HAWAII DEPARTMENT OF TRANSPORTATION HIGHWAYS DIVISION
TYPICAL DETAILS RAISED PAVEMENT MARKERS
Proj. No. 63A-01-75M
Not to Scale
SHEET No. 5 OF 5 SHEETS