


FED. ROAD DIST. NO.	STATE	PROJ. NO.	FISCAL YEAR	SHEET NO.	TOTAL SHEETS
HAWAII	HAW.	03A-01-76M	1976	14	19

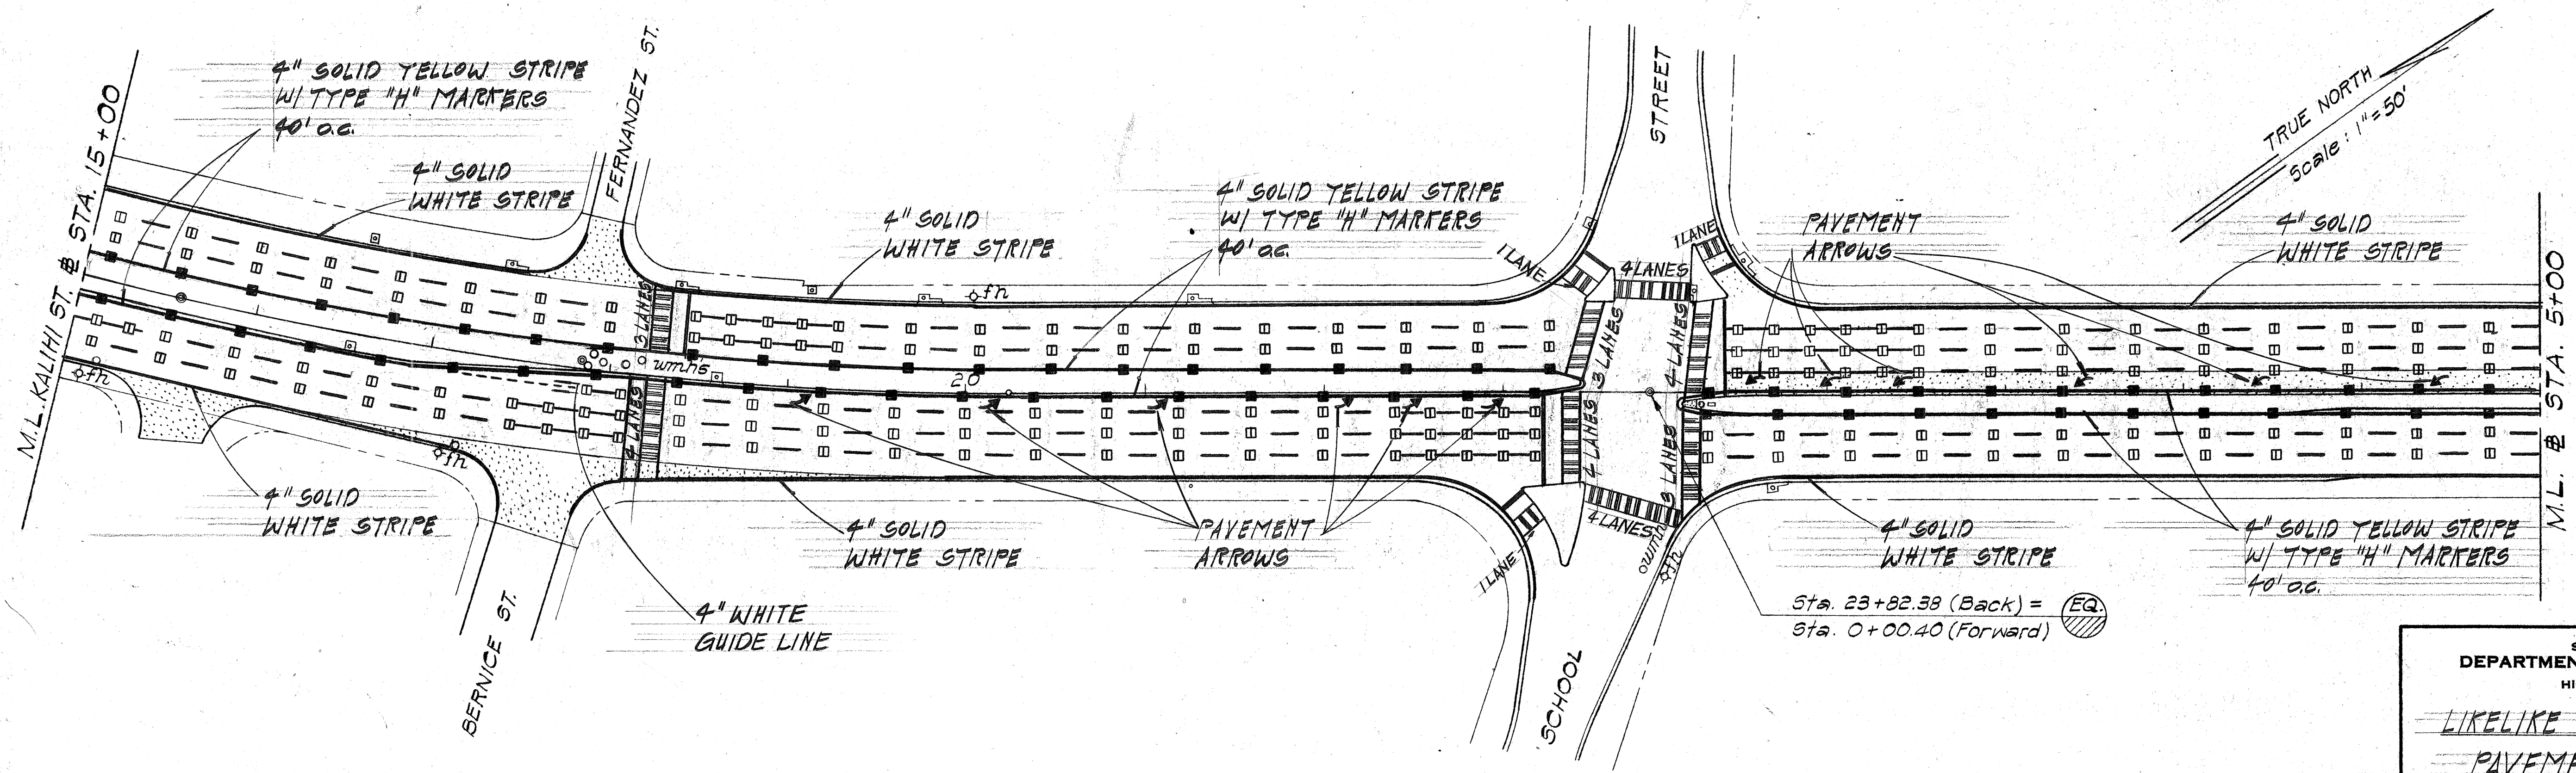

DESIGNED BY	DATE
DRAWN BY	
CHECKED BY	
NOTED BY	
QUANTITIES BY	
NO.	

STATE OF HAWAII
DEPARTMENT OF TRANSPORTATION
HIGHWAYS DIVISION



LIKELIKE HWY. RESURFACING
PAVEMENT MARKINGS

PROJ. No. 03A-01-76M

SCALE: AS SHOWN JULY 1975

SHEET NO. 2 OF 7 SHEETS

FED. ROAD DIST. NO.	STATE	PROJ. NO.	FISCAL YEAR	SHEET NO.	TOTAL SHEETS
HAWAII	HAW.	63A-01-76M	1976	15	19

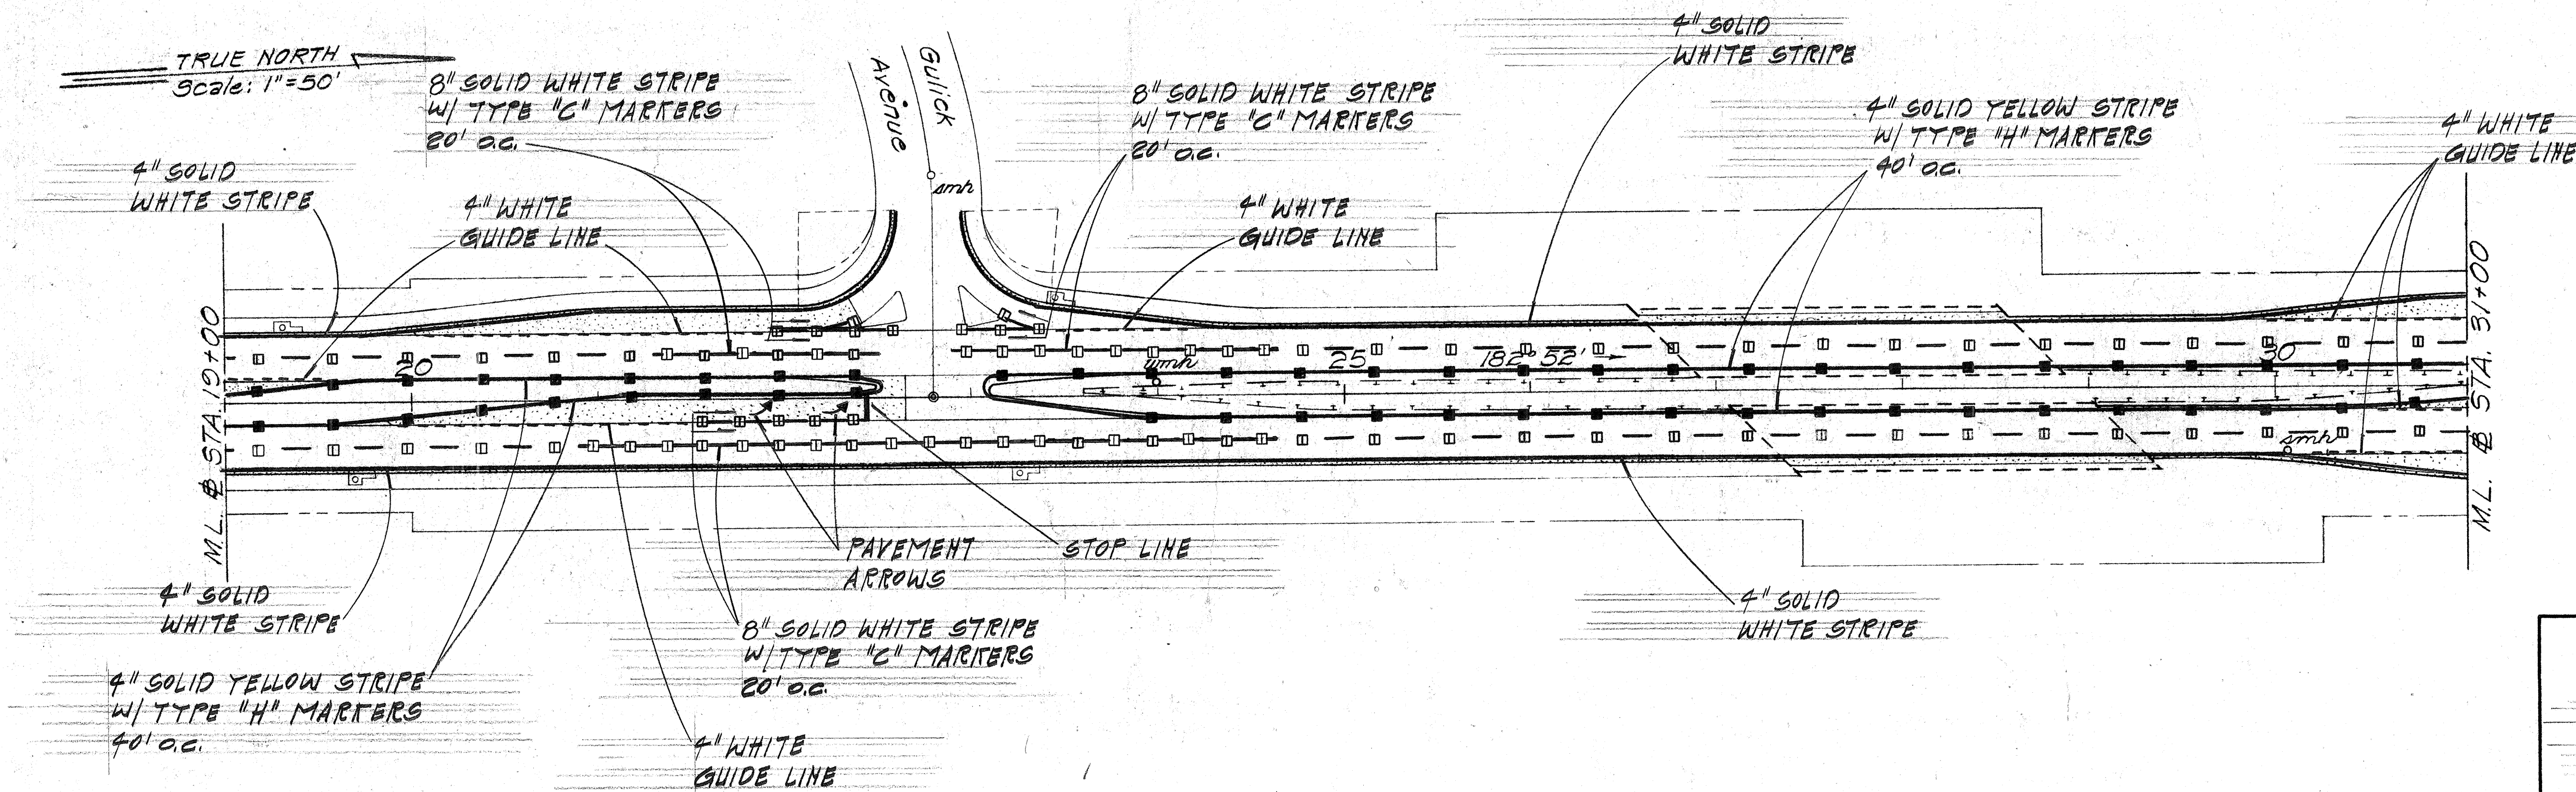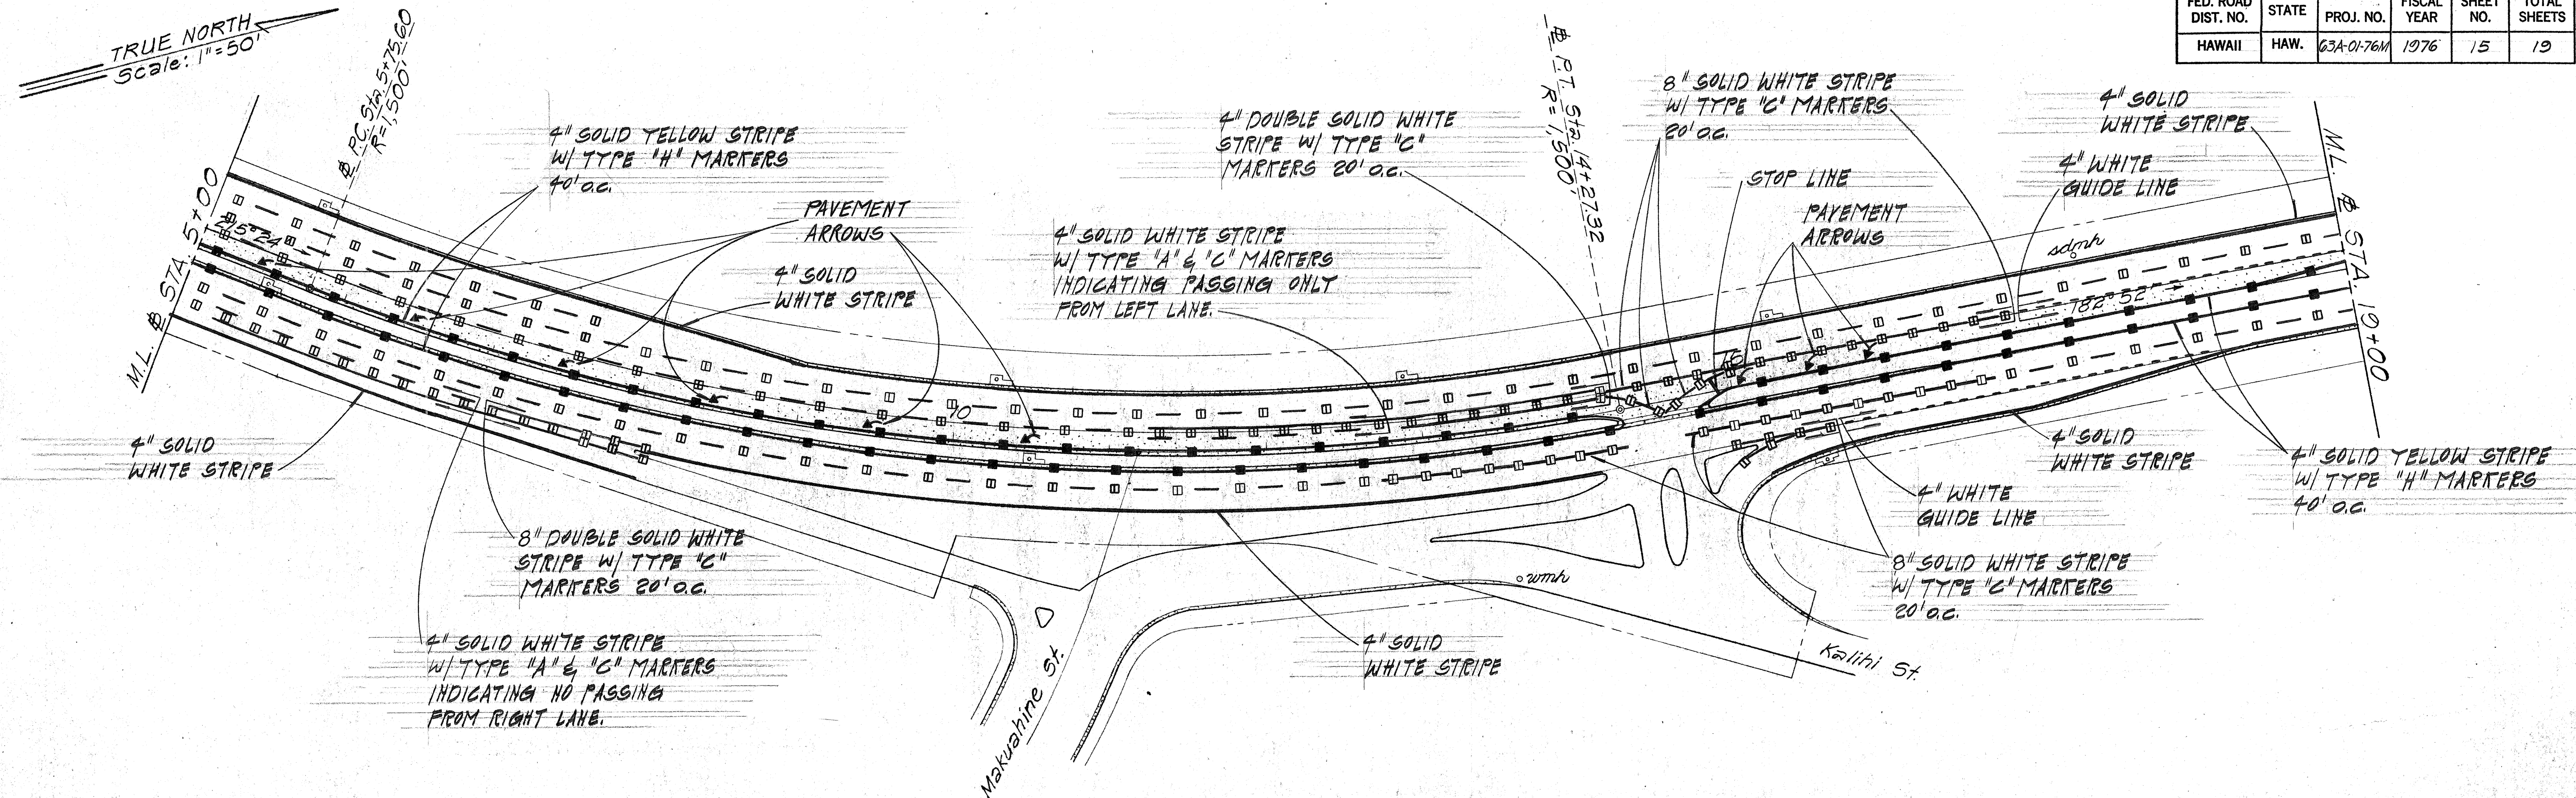

STATE OF HAWAII
DEPARTMENT OF TRANSPORTATION
HIGHWAYS DIVISION



LIKELIKE HWY. RESURFACING
PAVEMENT MARKINGS

PROJ. No. 63A-01-76M

SCALE: AS SHOWN JULY 1975

SHEET No. 3 OF 7 SHEETS

FED. ROAD DIST. NO.	STATE	PROJ. NO.	FISCAL YEAR	SHEET NO.	TOTAL SHEETS
HAWAII	HAW.	63A-01-76M	1976	16	19

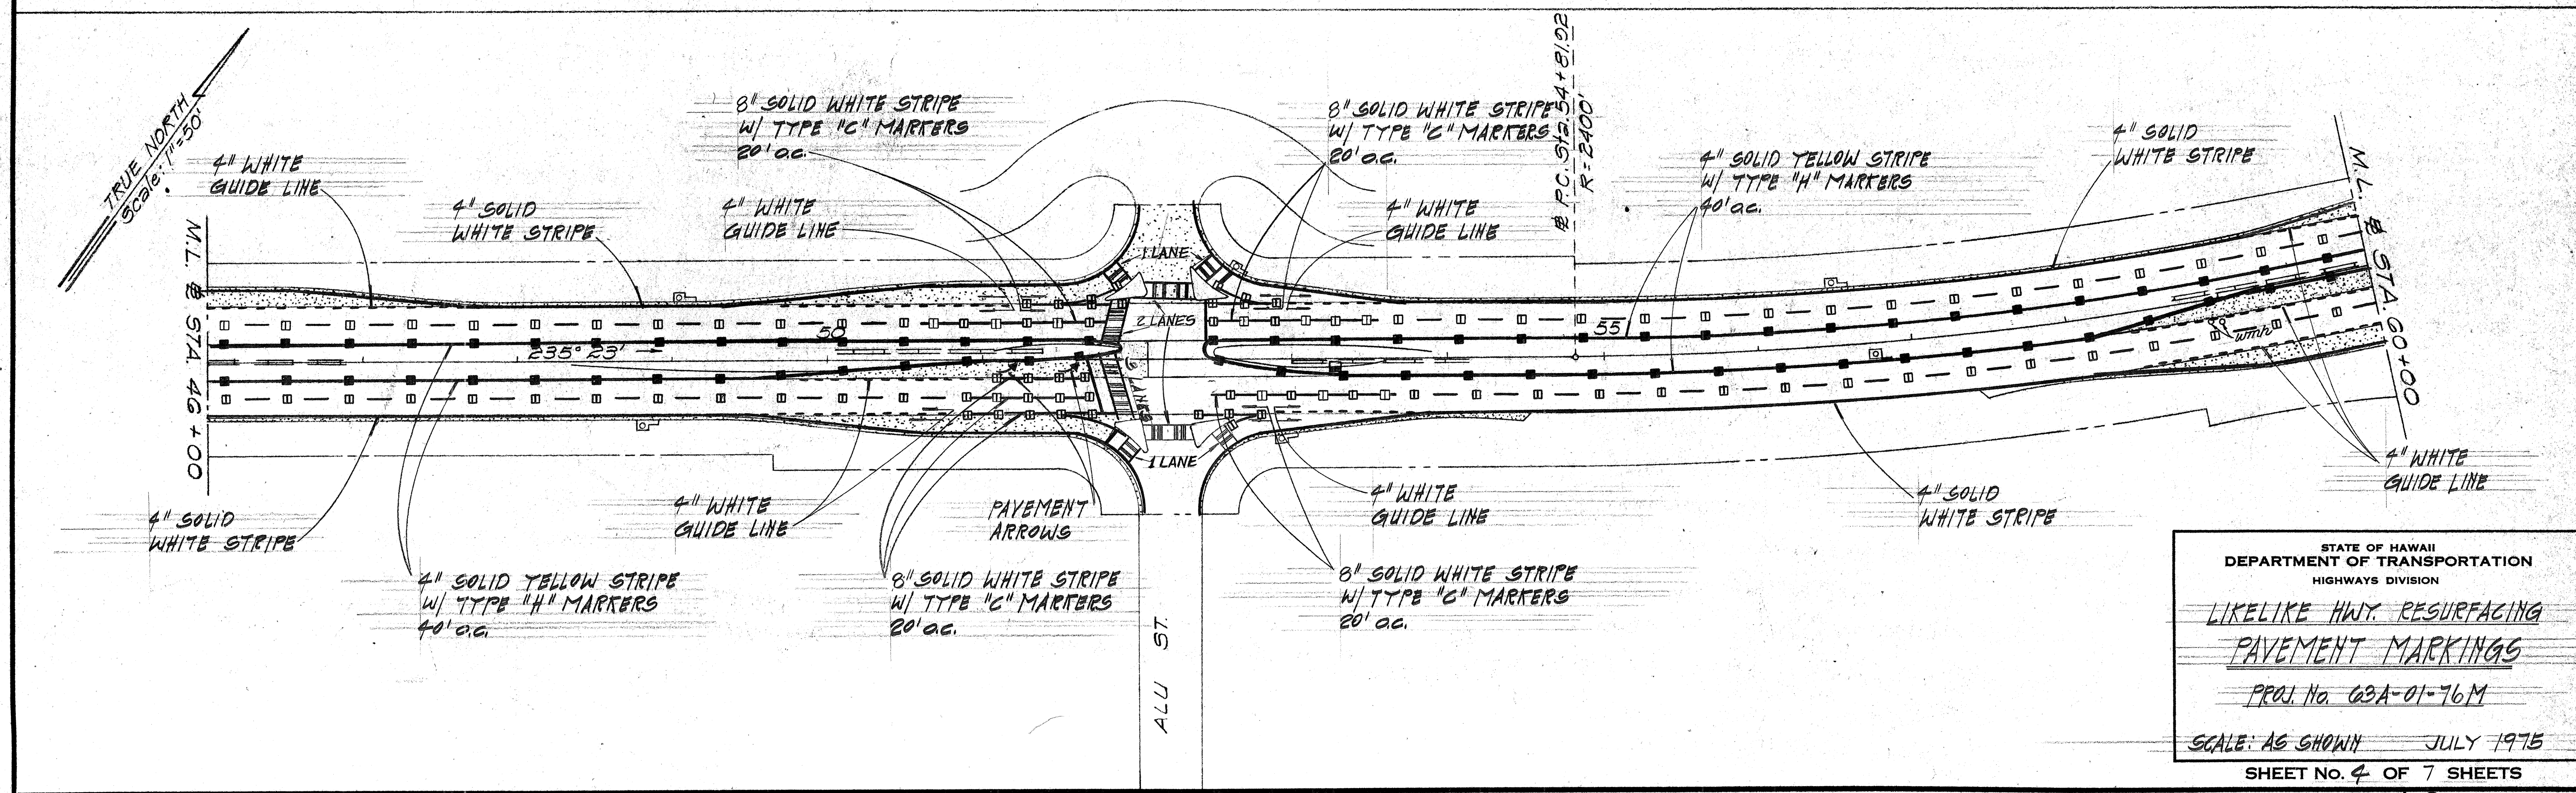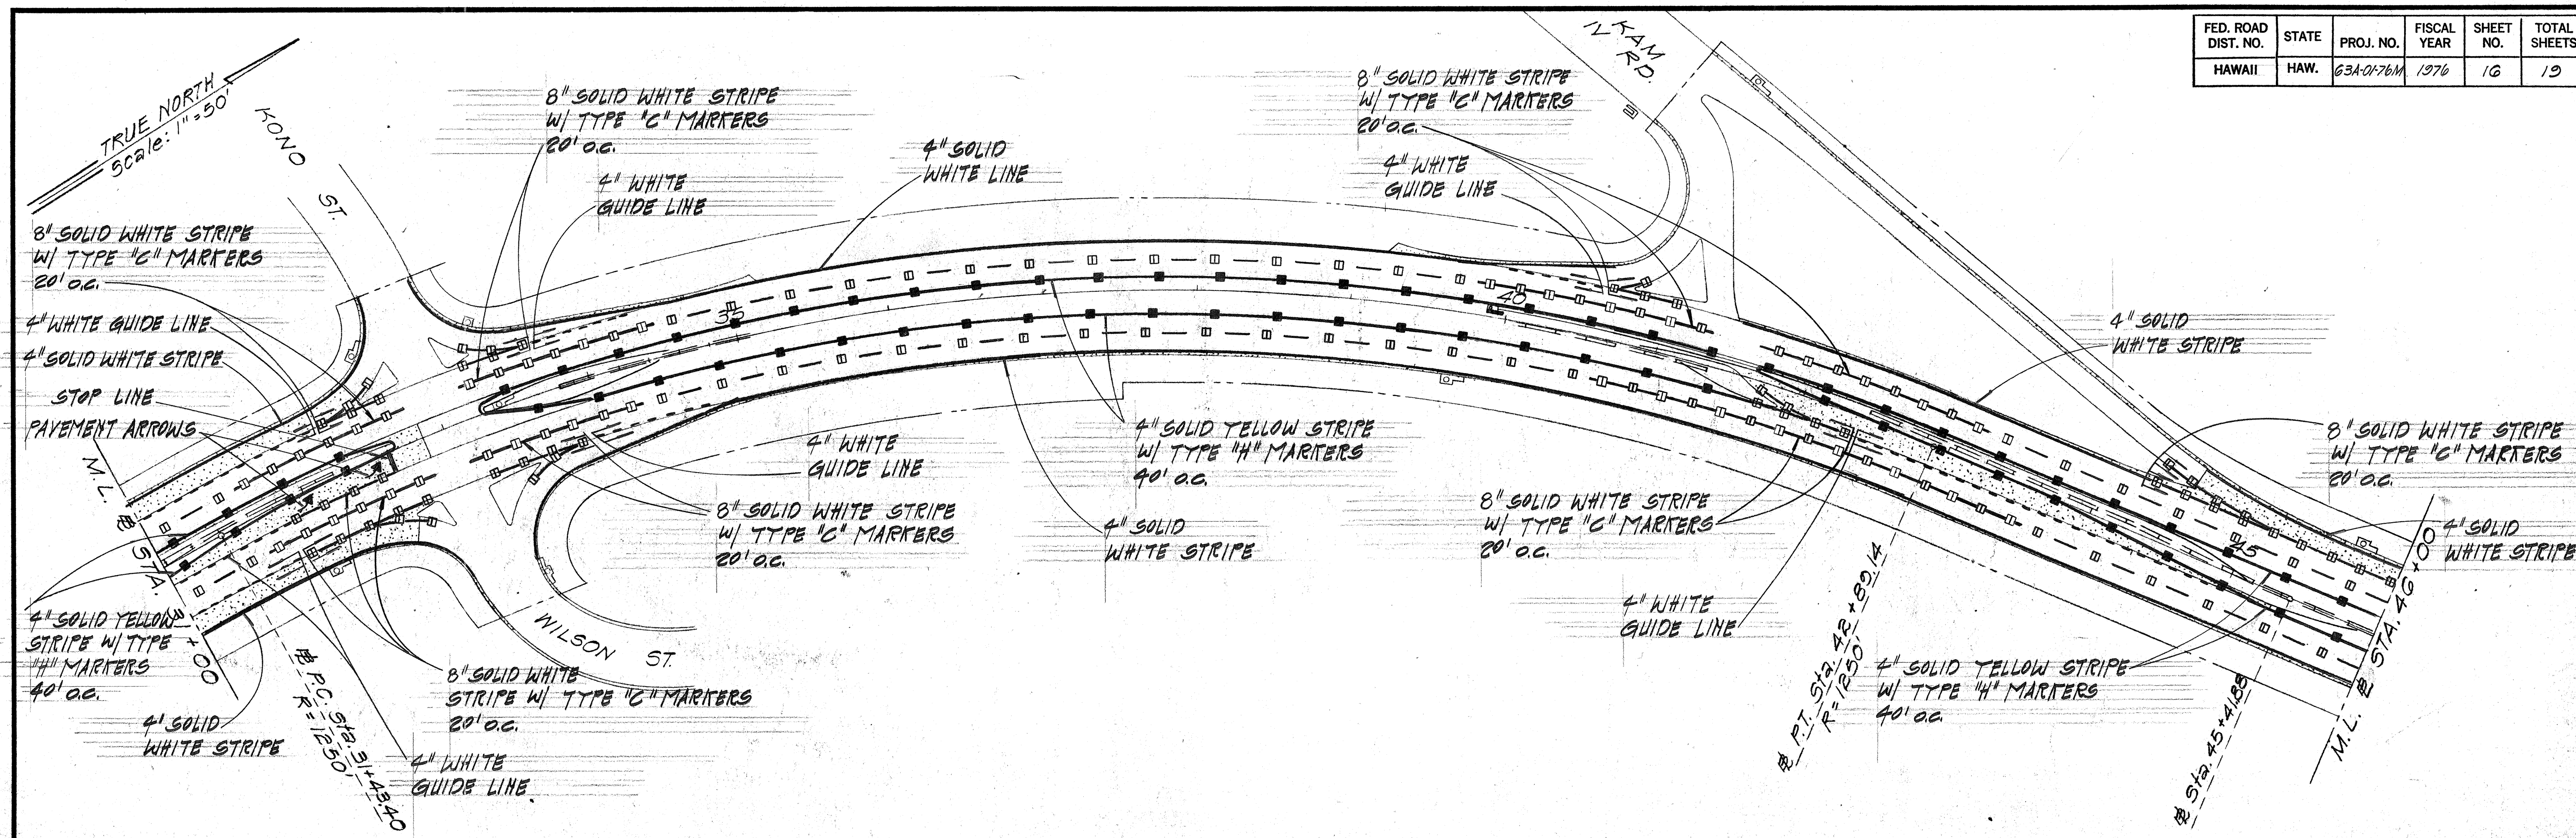

DATE	_____
SURVEY PLOTTED BY	_____
DESIGNED BY	_____
NOTED BY	_____
CHECKED BY	_____
ORIGINAL PLAN	_____
NOTE BOOK	_____
No.	_____

STATE OF HAWAII
DEPARTMENT OF TRANSPORTATION
HIGHWAYS DIVISION



**LIKELIKE HWY. RESURFACING
PAVEMENT MARKINGS**

PROJ. No. 63A-01-76M

SCALE: AS SHOWN JULY 1975

SHEET No. 4 OF 7 SHEETS

FED. ROAD DIST. NO.	STATE	PROJ. NO.	FISCAL YEAR	SHEET NO.	TOTAL SHEETS
HAWAII	HAW.	63A-01-76M	1976	17	19

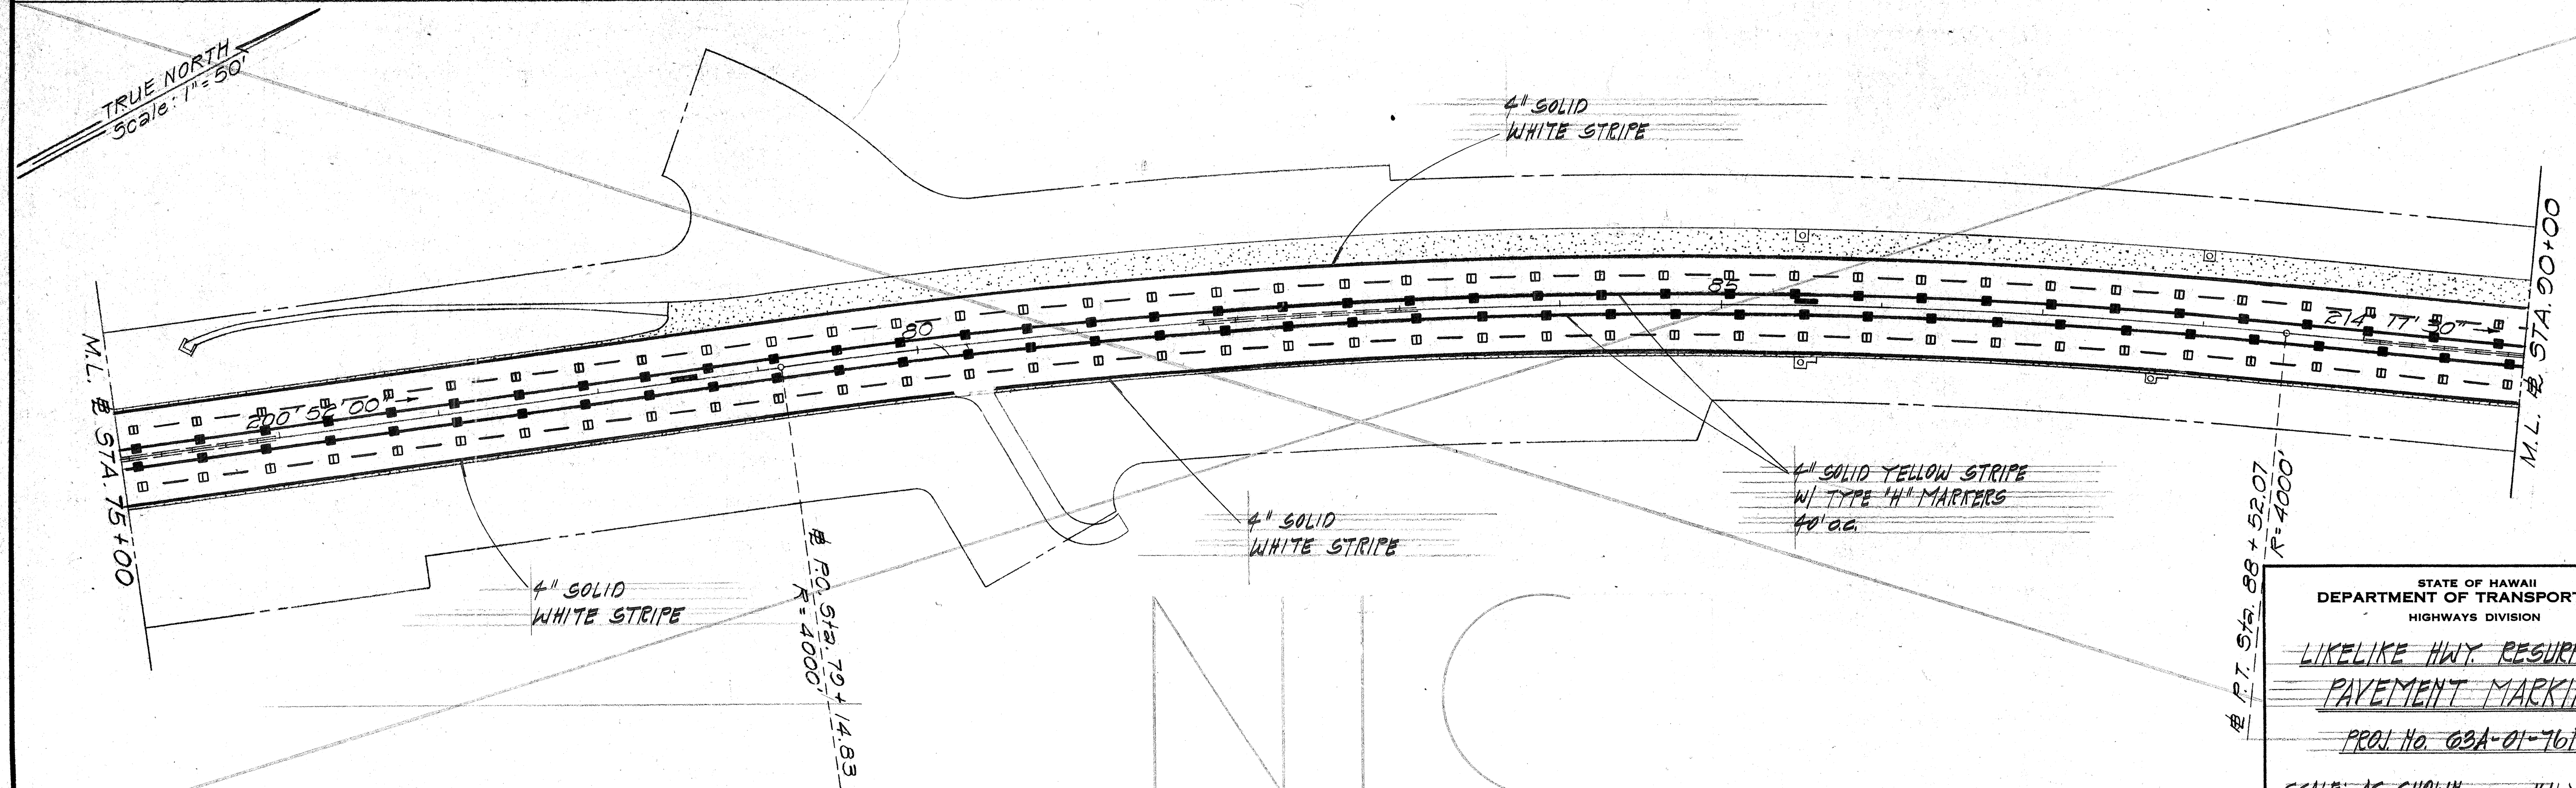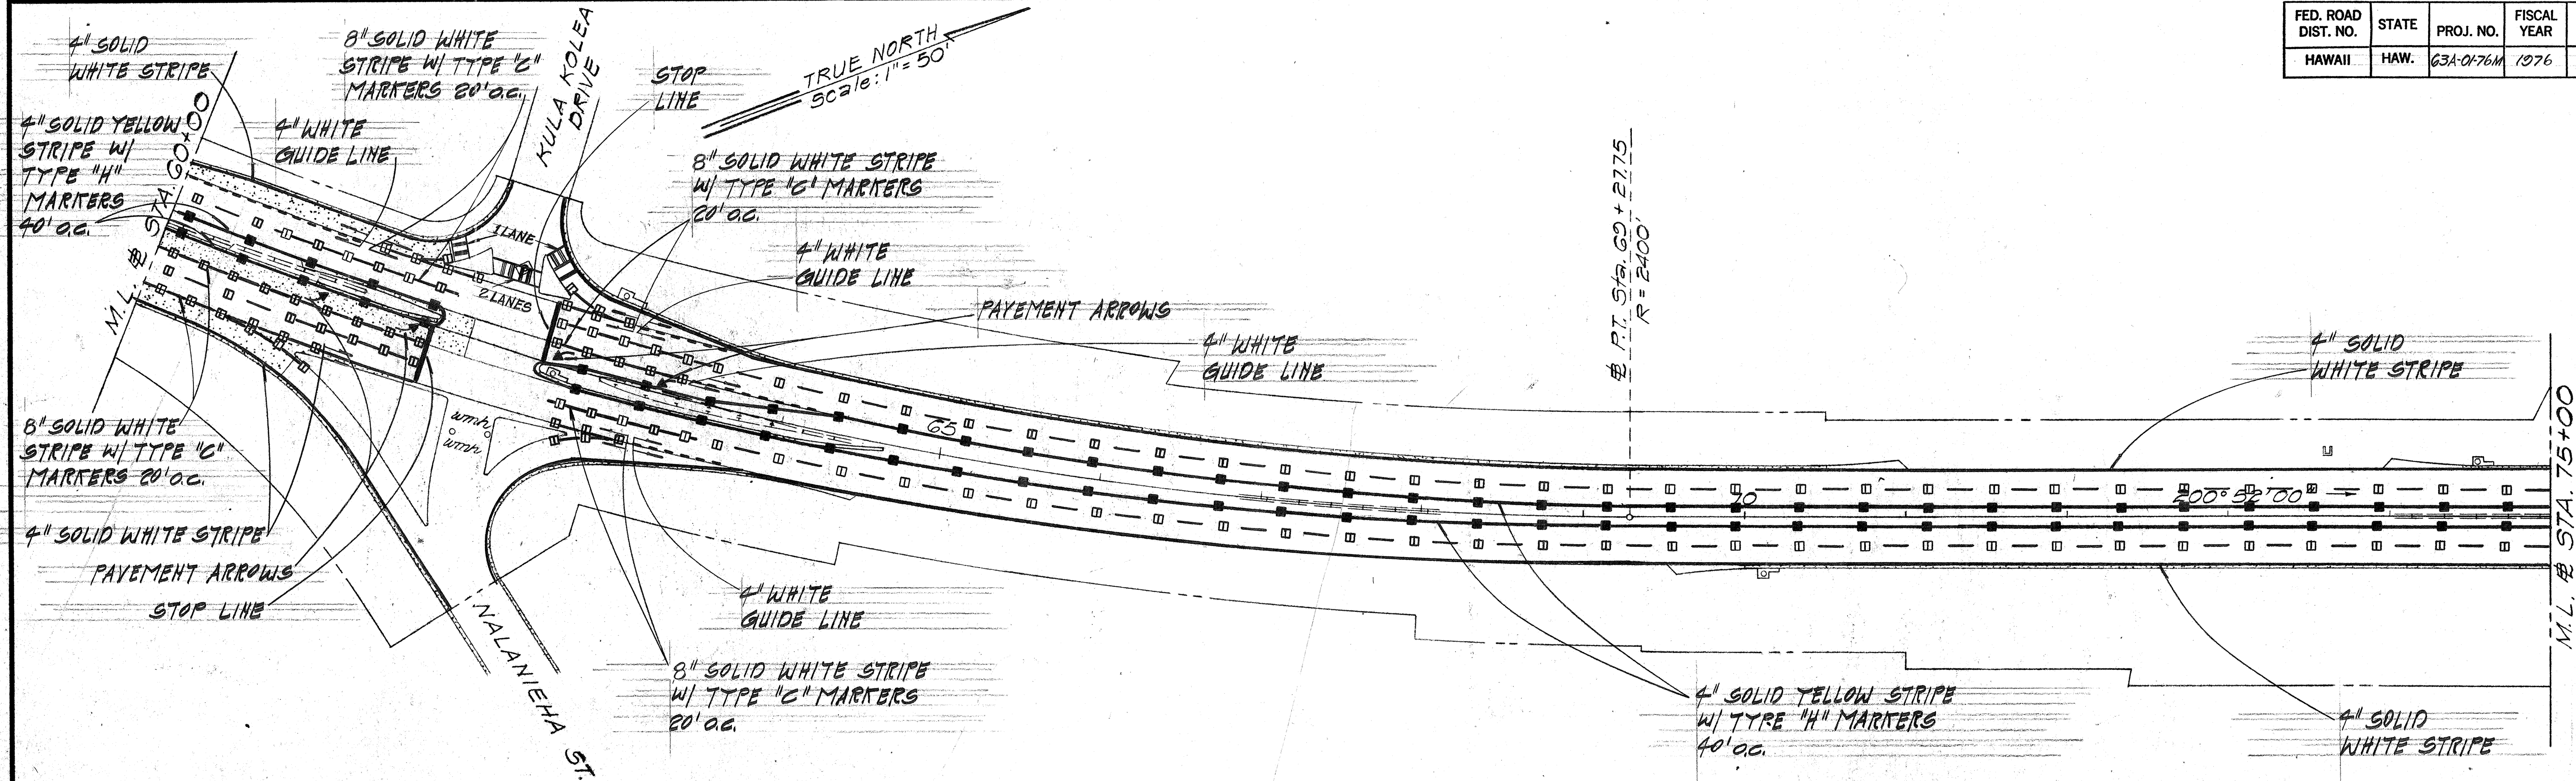

DATE	_____
SURVEY PLOTTED BY	_____
DRAWN BY	_____
DESIGNED BY	_____
CHECKED BY	_____
ORIGINAL PLAN	_____
NOTE BOOK	_____
No.	_____

STATE OF HAWAII
DEPARTMENT OF TRANSPORTATION
HIGHWAYS DIVISION


**LIKELIKE HWY. RESURFACING
PAYEMENT MARKINGS**

PROJ. No. 63A-01-76M


SCALE: AS SHOWN JULY 1975

SHEET No. 5 OF 7 SHEETS


FED. ROAD DIST. NO.	STATE	PROJ. NO.	FISCAL YEAR	SHEET NO.	TOTAL SHEETS
HAWAII	HAW.	63A-01-76M	1976	18	19

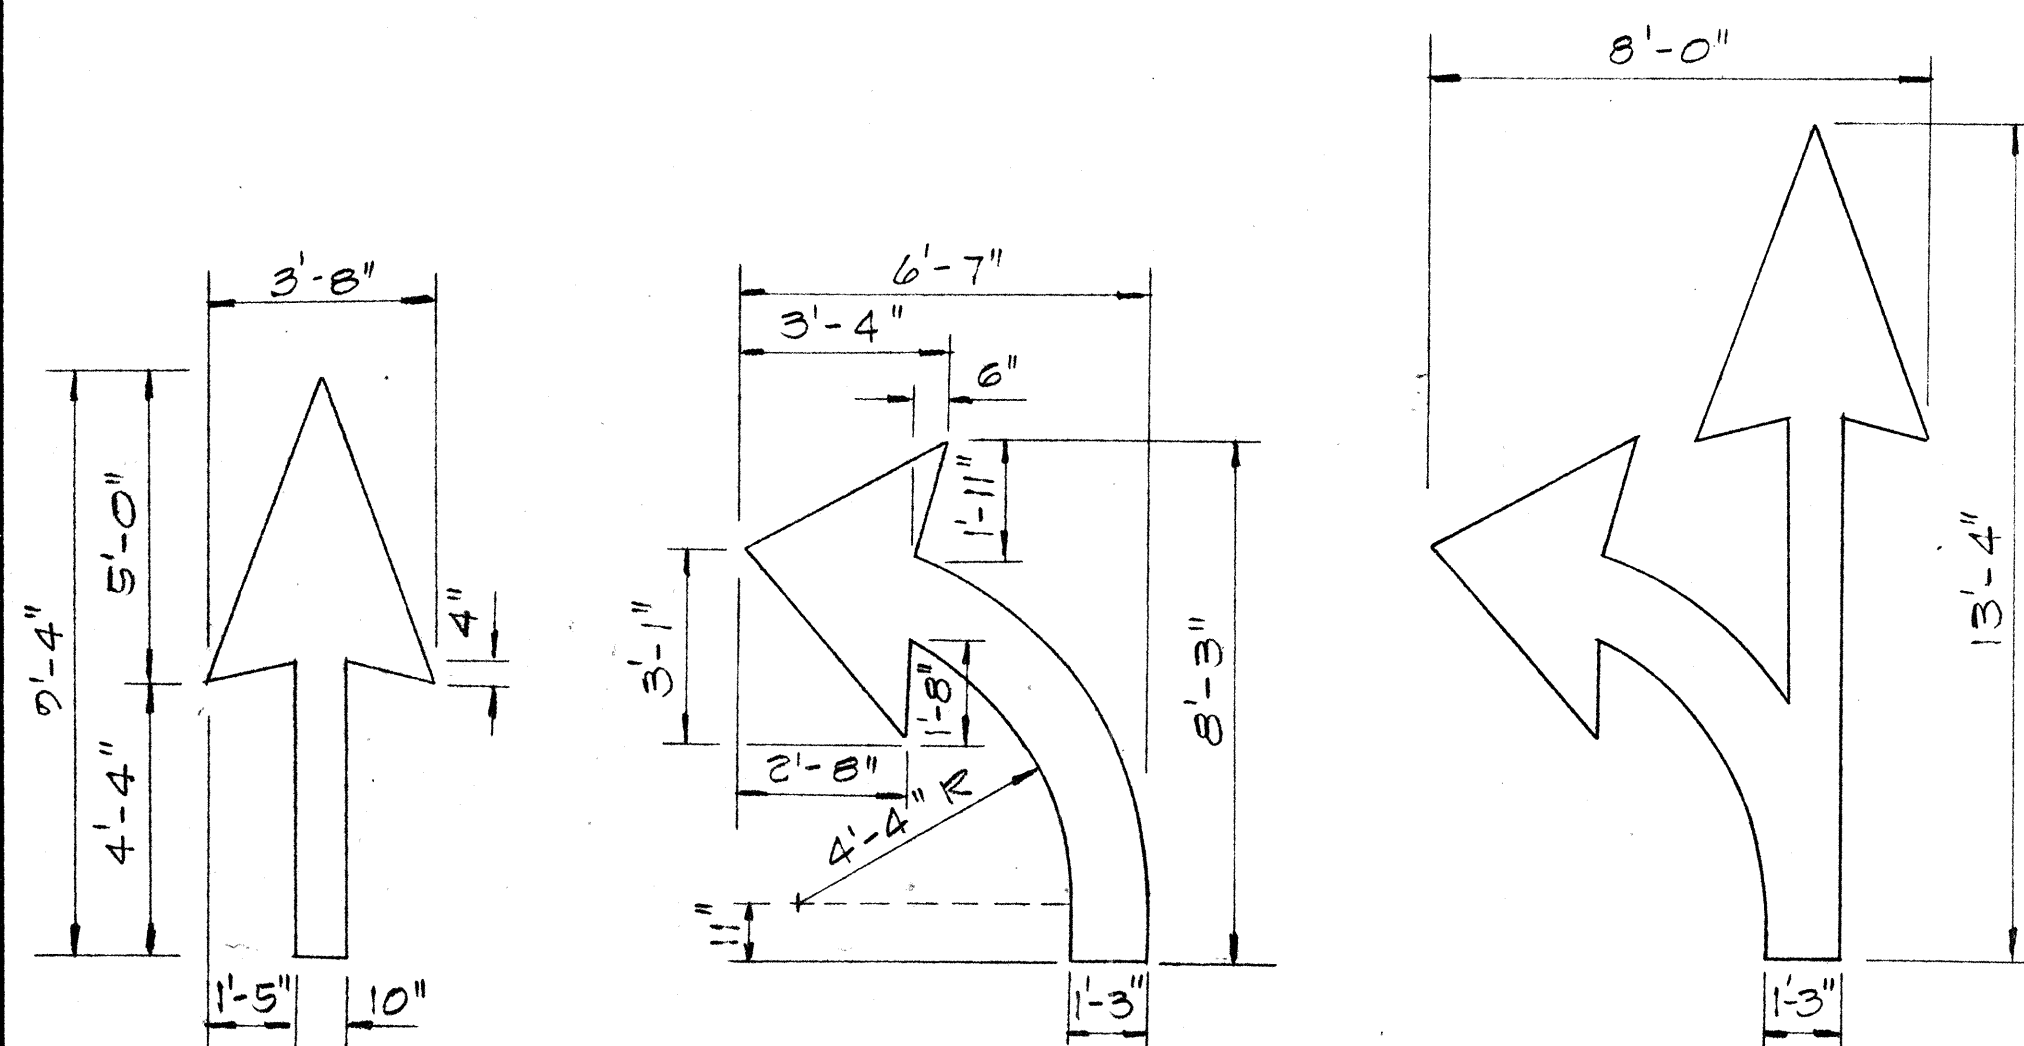

PAVEMENT ARROWS
NOT TO SCALE

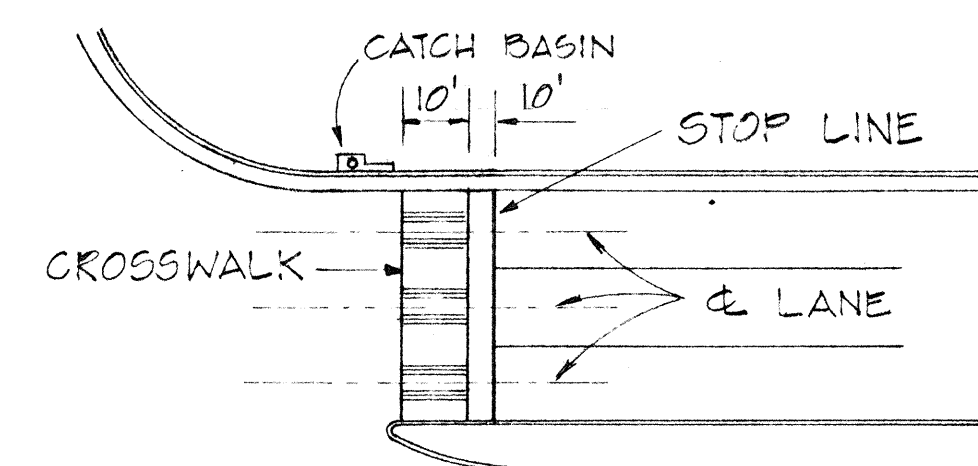



NOTE: SET ALL CROSSWALKS AWAY FROM CATCH BASINS

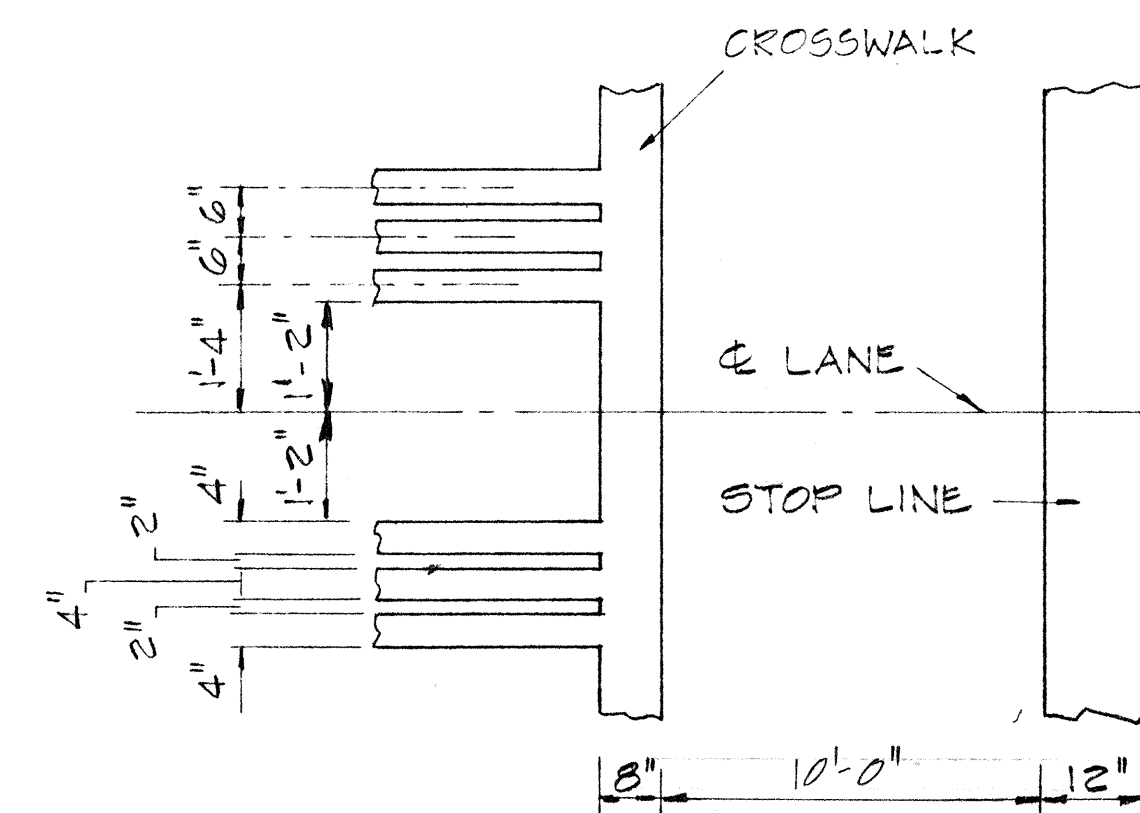


CROSSWALK & STOP LINE
NOT TO SCALE



4" WHITE GUIDE LINE
NOT TO SCALE

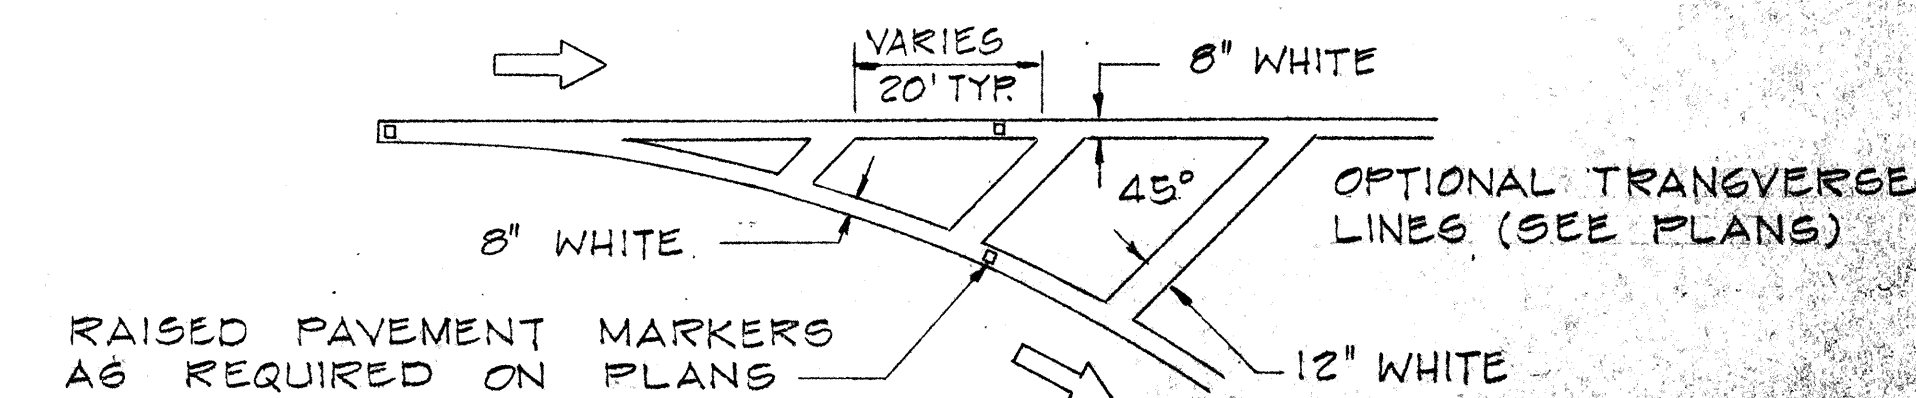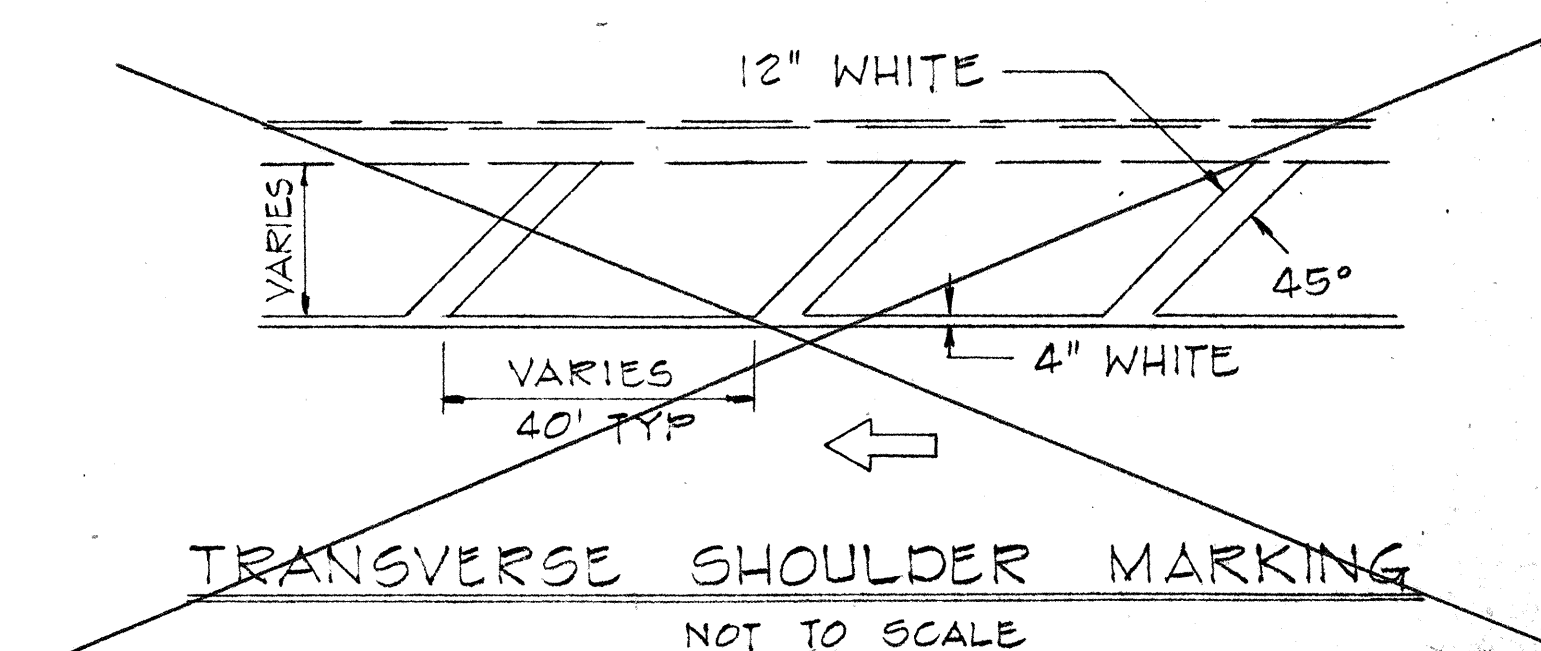

CHANNELIZING ISLAND
NOT TO SCALE

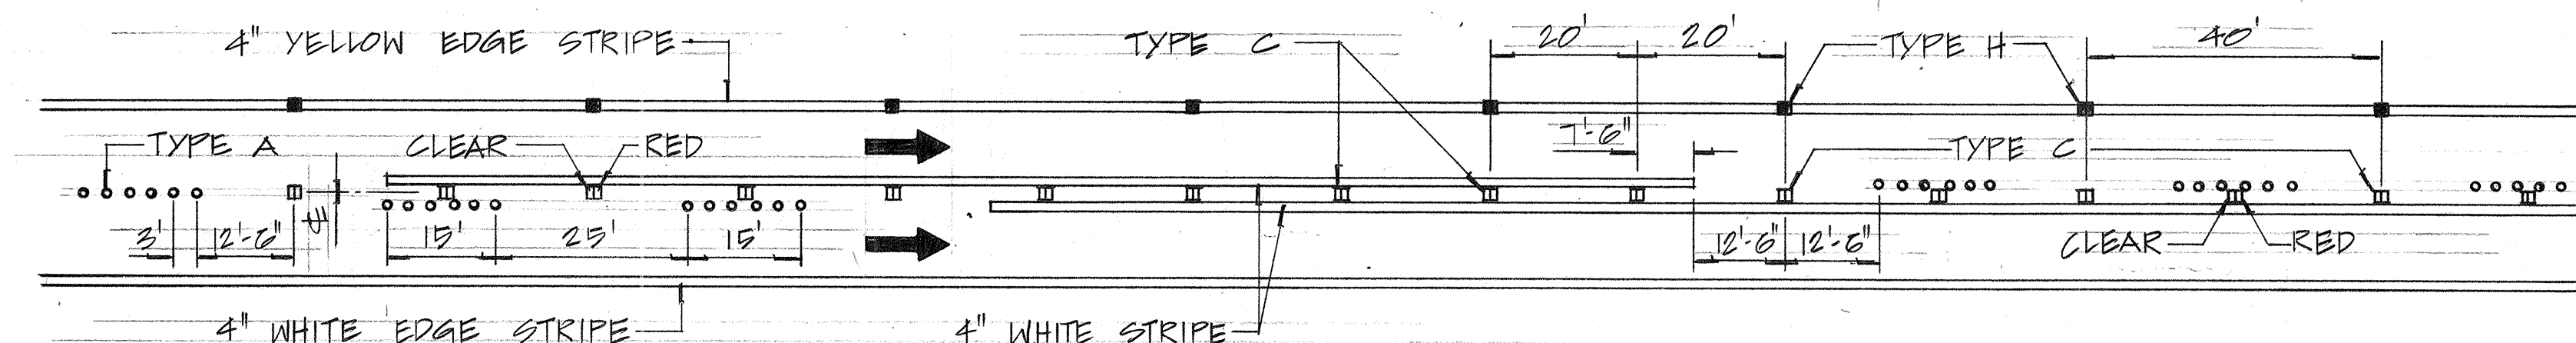

NOTE:
TYPE H (REFLECTIVE SURFACE
FACING ONCOMING TRAFFIC)

PASSING PROHIBITED ZONES

LEGEND

- 6 EA. TYPE "A" RAISED PAVEMENT MARKERS 3'-0" O.C.
- TYPE "C" RAISED PAVEMENT MARKER
- TYPE "H" RAISED PAVEMENT MARKER
- 4" SOLID WHITE STRIPE
- 4" WHITE GUIDE LINE
- TYPE "A" & "C" RAISED PAVEMENT MARKERS
- 4" SOLID WHITE STRIPE W/ TYPE "A" & "C" RAISED PAVEMENT MARKERS (FOR PASSING PROHIBITED ZONE)
- 4" SOLID YELLOW STRIPE W/ TYPE "H" MARKERS 40' O.C.
- 8" SOLID WHITE STRIPE W/ TYPE "C" MARKERS 20' O.C.
- 4" DOUBLE SOLID WHITE STRIPE W/ TYPE "C" MARKERS 20' O.C.
- 3 LANES CROSSWALK (W/ INDICATED NO. OF LANES) & STOP LINE
- PAVEMENT ARROW

GENERAL NOTES - PAVEMENT MARKINGS

- Pavement Markings shall conform to the "Manual on Uniform Traffic Control Devices for Streets and Highways," 1971, and as shown on the plans.
- Layout of pavement markings and striping shall be done by the Contractor. Contractor shall check layout of markers & striping with the Engineer prior to performing work.
- For additional pavement marking details see plan sht #DT 300.


STATE OF HAWAII
DEPARTMENT OF TRANSPORTATION
HIGHWAYS DIVISION

TYPICAL DETAILS OF
PAVEMENT MARKINGS
PROJ. NO. 63A-01-76M


SCALE: AS SHOWN DATE: JULY, 1975

SHEET No. 6 OF 7 SHEETS


FED. ROAD DIST. NO.	STATE	PROJ. NO.	FISCAL YEAR	SHEET NO.	TOTAL SHEETS
HAWAII	HAW.	63A-01-76M	1976	19	19

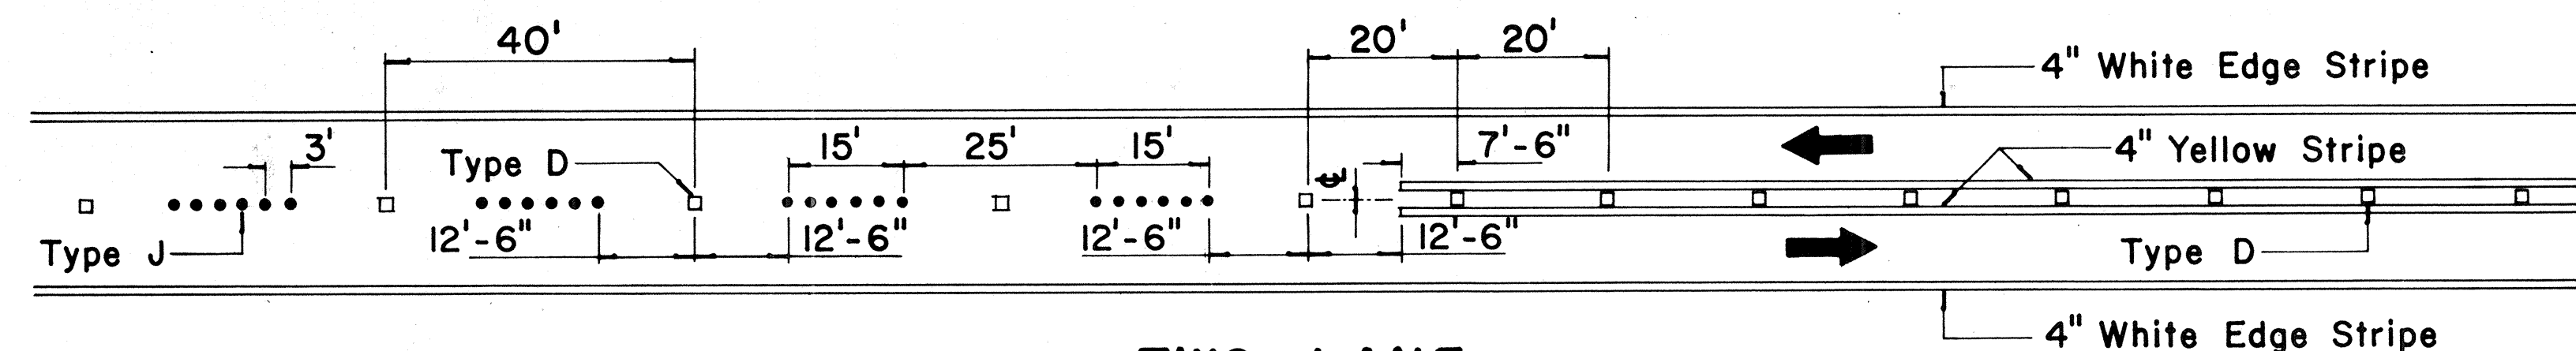


**TWO - LANE
PASSING PERMITTED AND PASSING PROHIBITED**

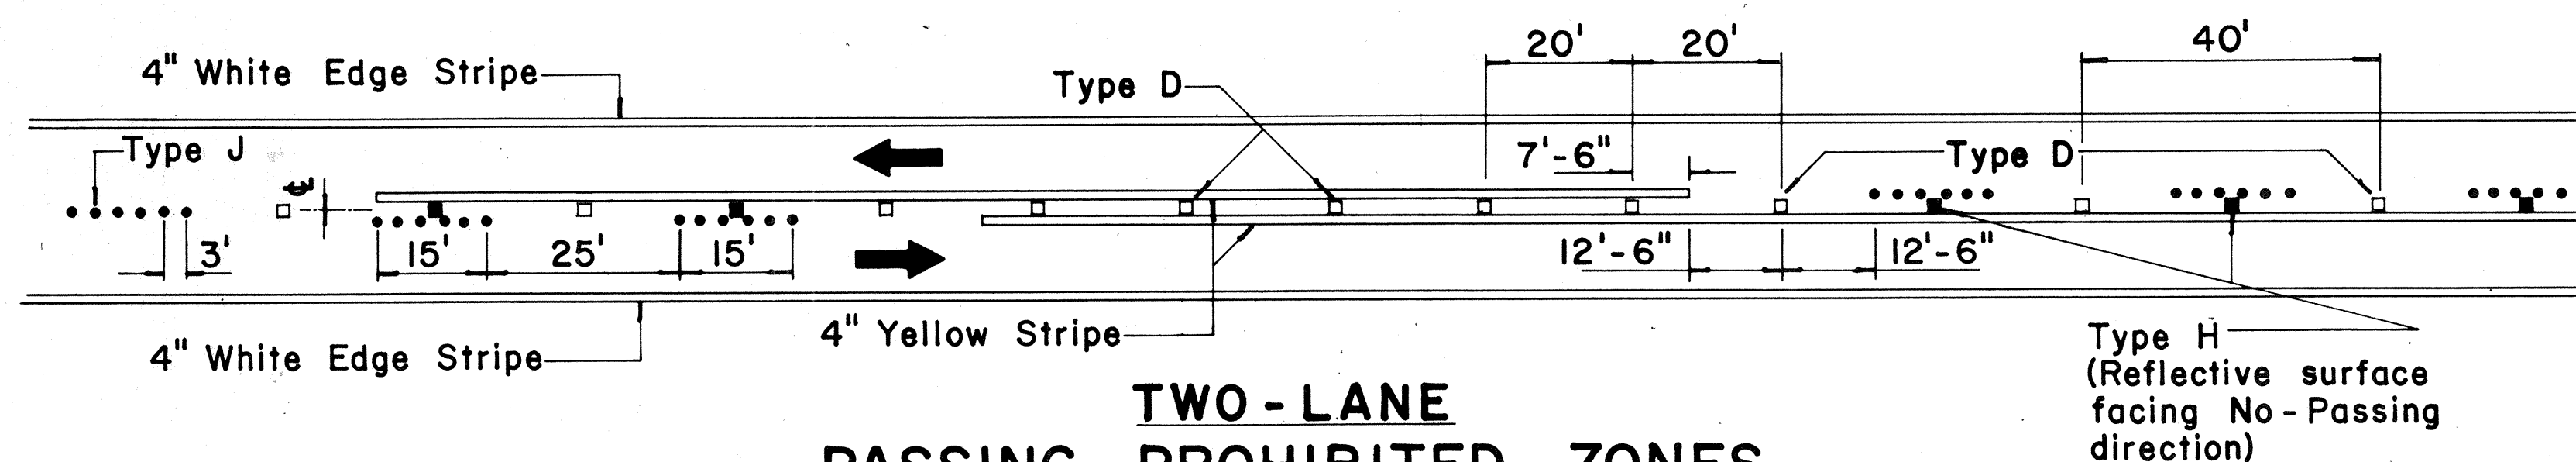


**TWO - LANE
PASSING PROHIBITED ZONES**

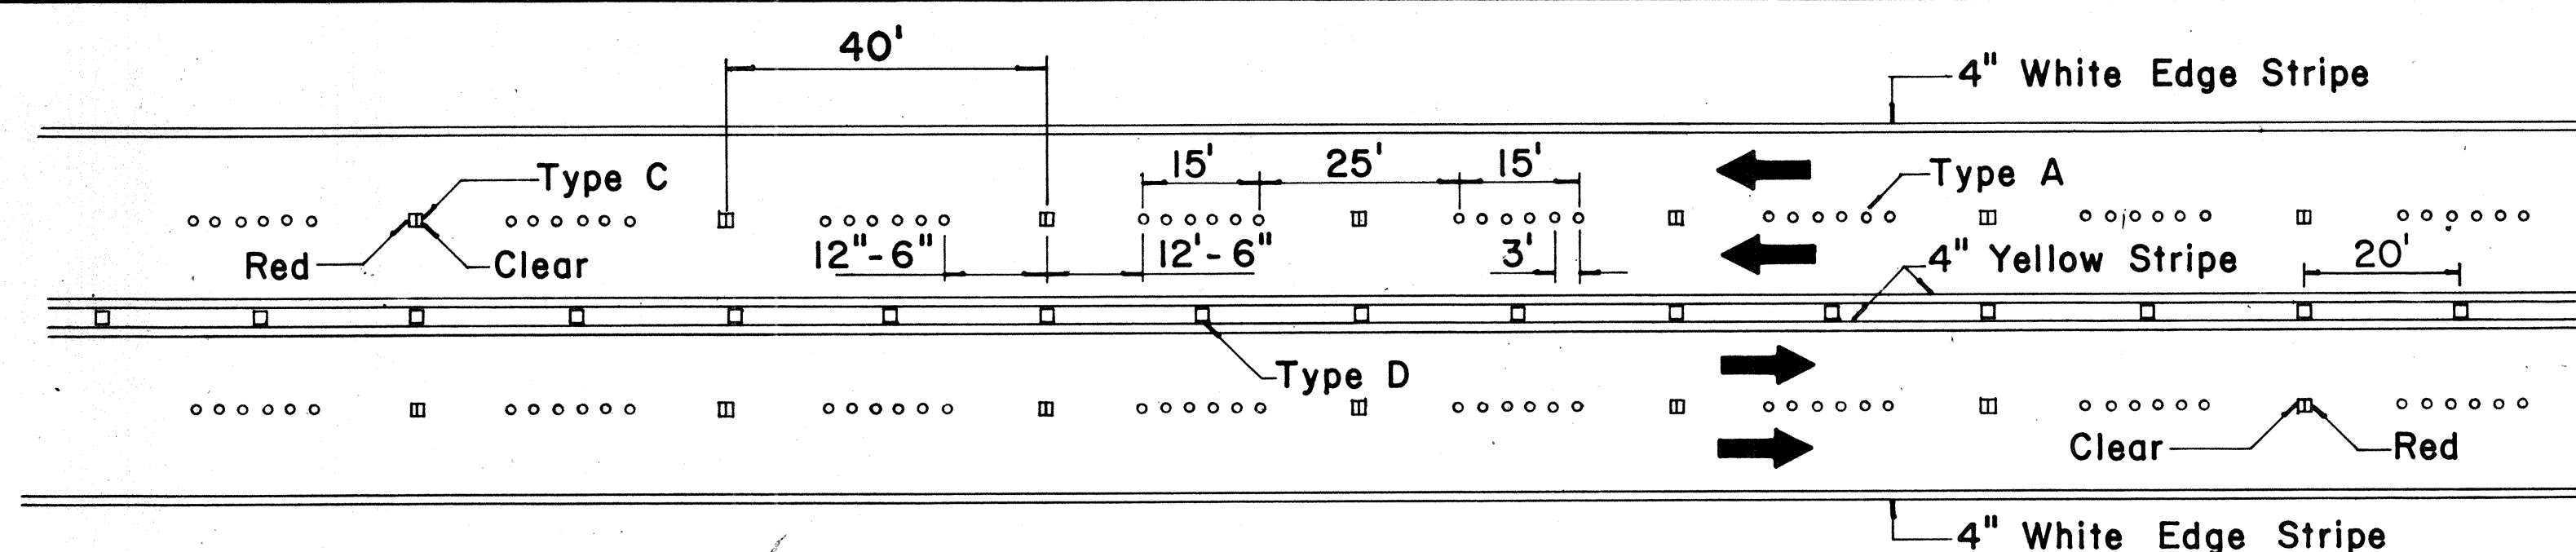


**MULTI - LANE
LANE LINES AND CENTER LINE**

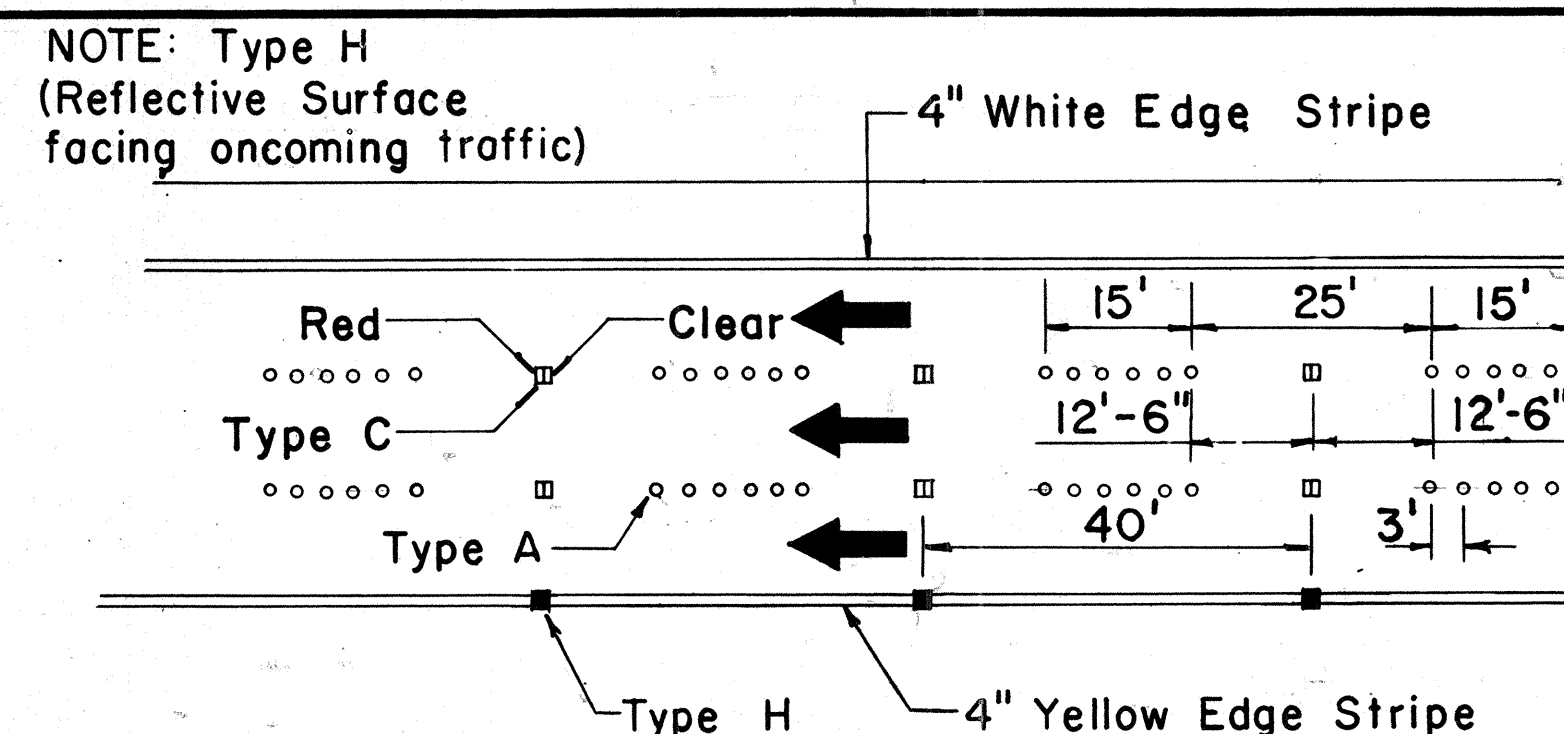


DIVIDED HIGHWAY LANE LINES

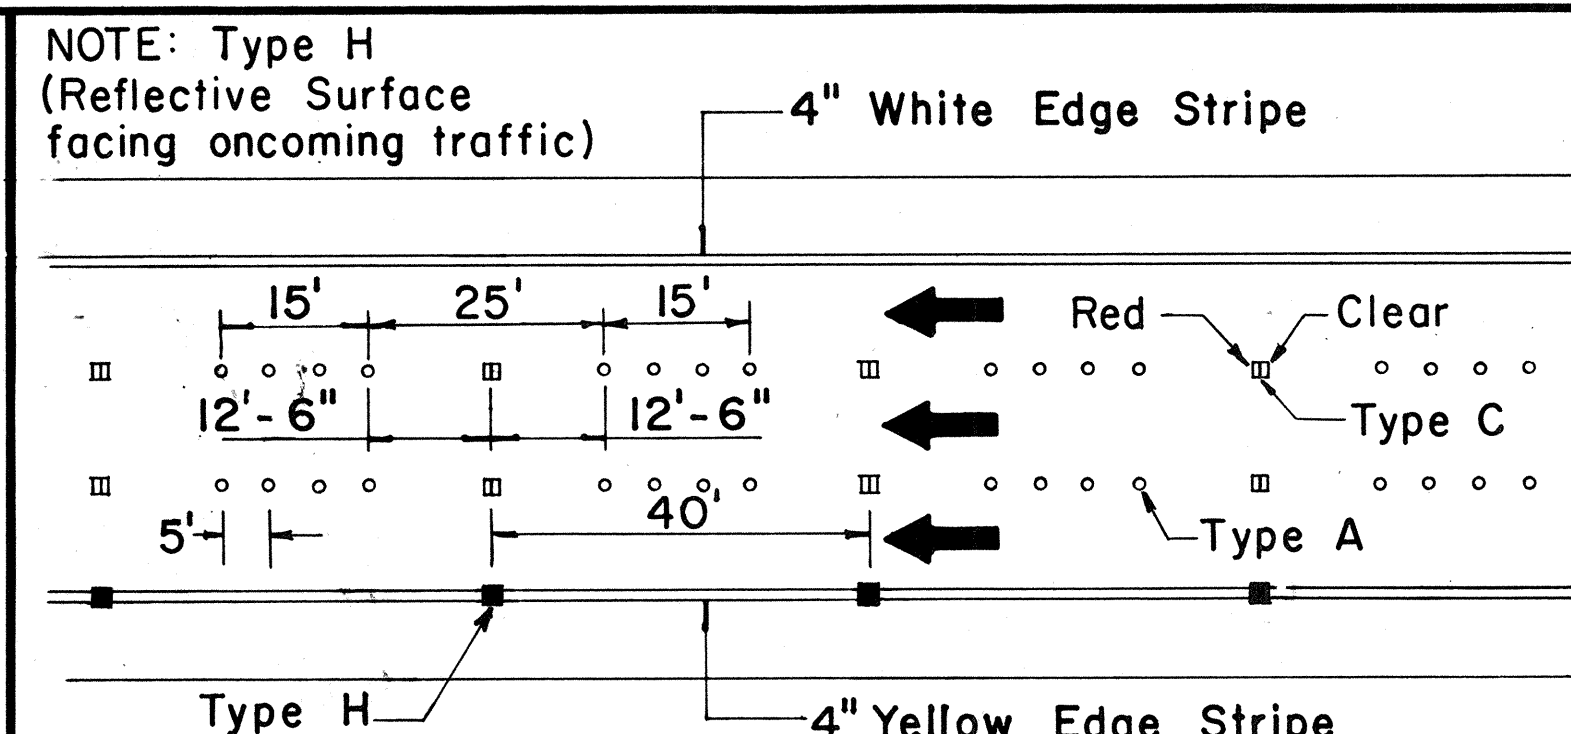

FREEWAY LANE LINES

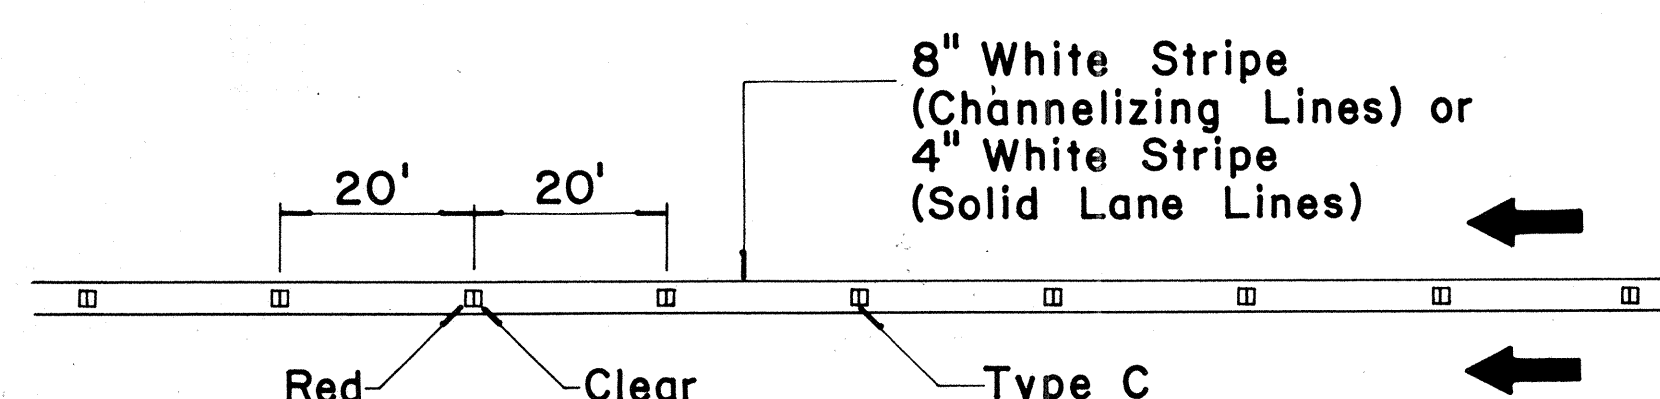

**CHANNELIZING LINES
OR SOLID LANE LINES**

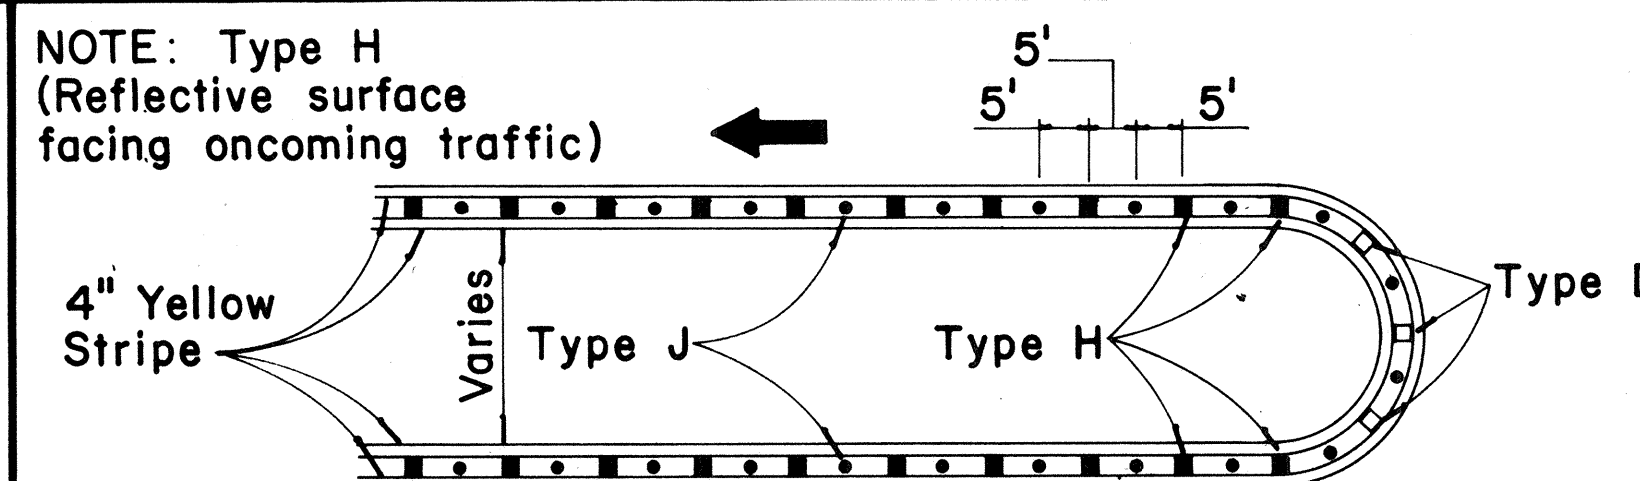


MEDIAN NOSE DELINEATION

TWO - LANE


MULTI - LANE

**DIVIDED HIGHWAY
AND
FREEWAY**


MISCELLANEOUS

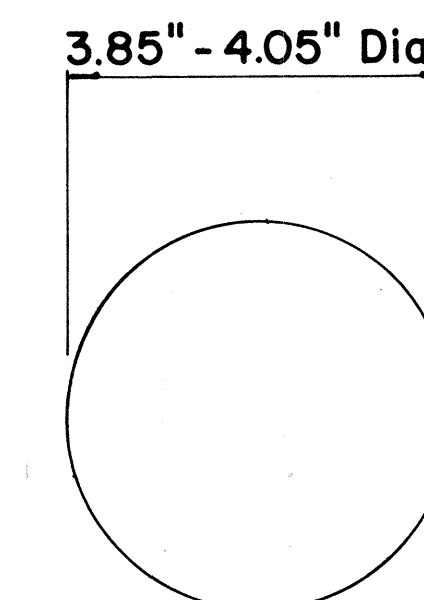


**TYPE A
NON - REFLECTIVE WHITE MARKER**

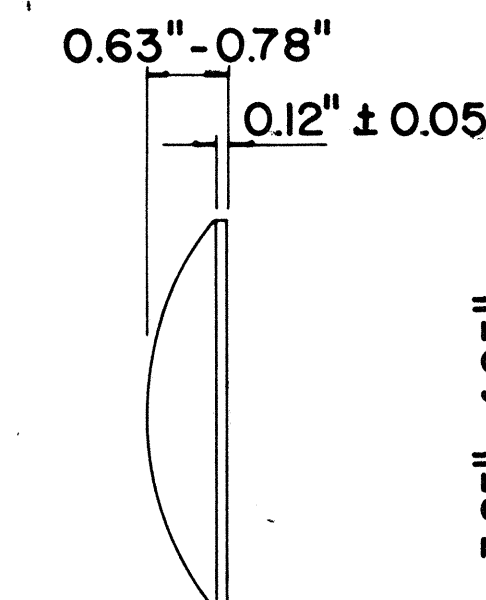


**TYPE J
NON - REFLECTIVE YELLOW MARKER**

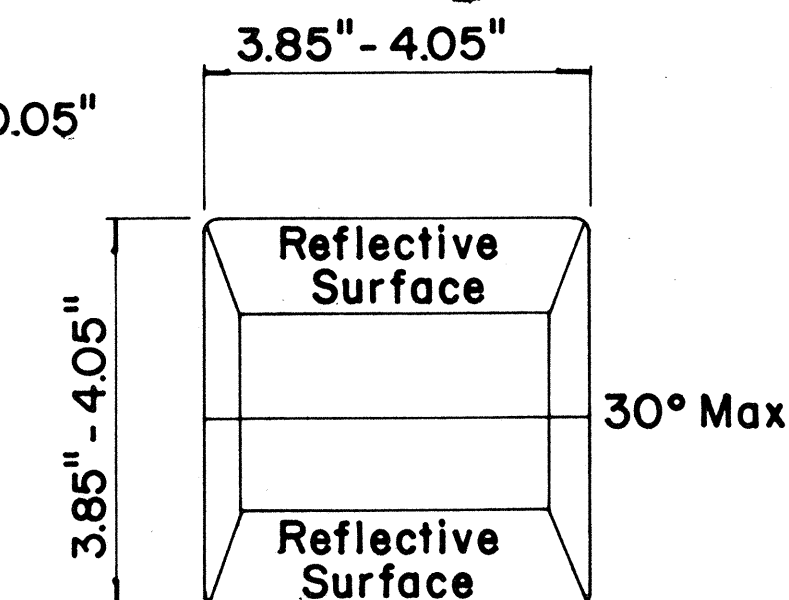


**TYPE C
RED - CLEAR REFLECTIVE MARKER**

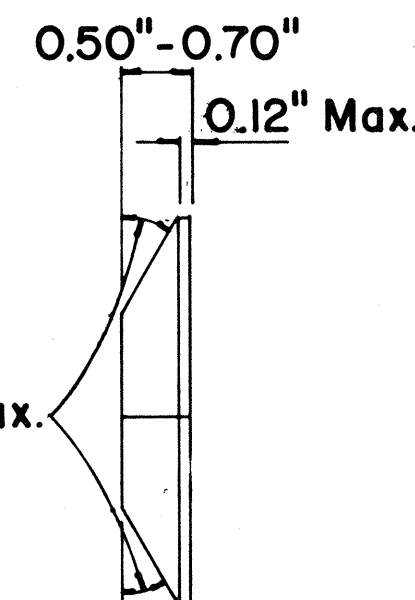

**TYPE H
ONE - WAY YELLOW REFLECTIVE MARKER**

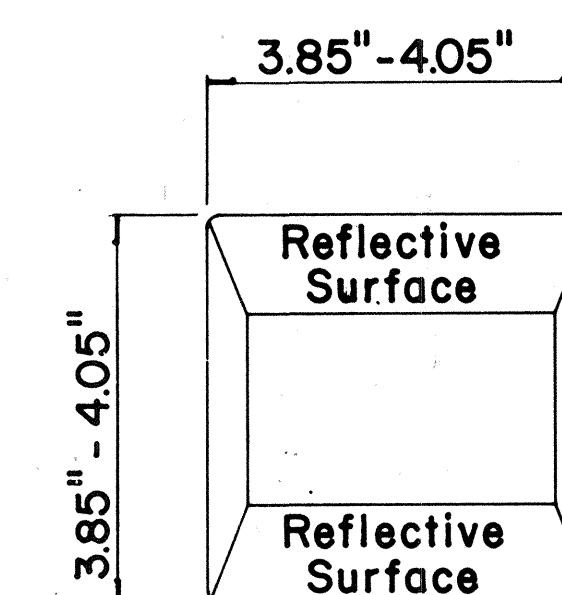

**TYPE D
TWO - WAY YELLOW REFLECTIVE MARKER**

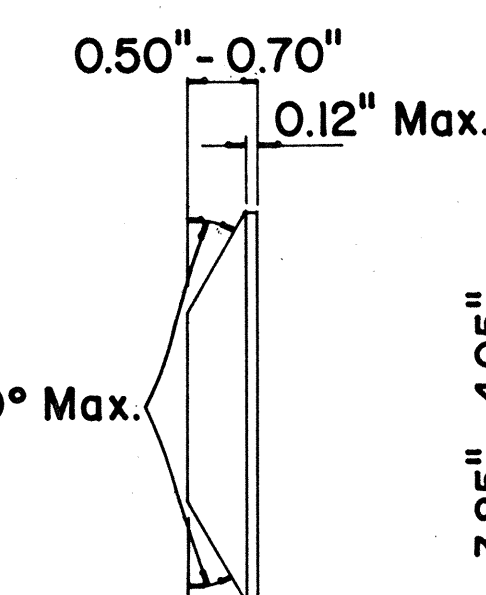

GENERAL NOTES

1. Painted stripes to be done by Contractor unless otherwise specified.

LEGEND

- Type A
- Type C
- Type D
- Type H
- Type J

APPROVAL RECOMMENDED:

Erich Tanaka
TRAFFIC ENGINEER

11/18/71
DATE

APPROVED:

Walter Zakeish
ASSISTANT CHIEF, ENGINEERING

11/18/71
DATE

No.	REVISION	APPROVED BY	DATE
1	Add reflector marker in each line gap.	H.	10-21-72
2	Revised General Notes.	H.	10-21-72
3	Change 4" white edge stripe to 4" solid yellow edge stripe to left edge of a travel path and Add Type H Reflector Marker	H.	5-22-74

STATE OF HAWAII
DEPARTMENT OF TRANSPORTATION
HIGHWAYS DIVISION

**STANDARD DETAILS
RAISED PAVEMENT MARKERS**

Not to Scale

October 1971

SHEET No. 7 OF 7 SHEETS DT 300

DATE	
ORIGINAL PLAN	
DRAWN BY	
TRACED BY	
NOTED BY	
CHECKED BY	
No.	