



FED. ROAD DIST. NO.	STATE	FED. AID PROJ. NO.	FISCAL YEAR	SHEET NO.	TOTAL SHEETS
HAWAII	HAW.	FR-0300(11) 63-00A-01-20M	1980	18	21

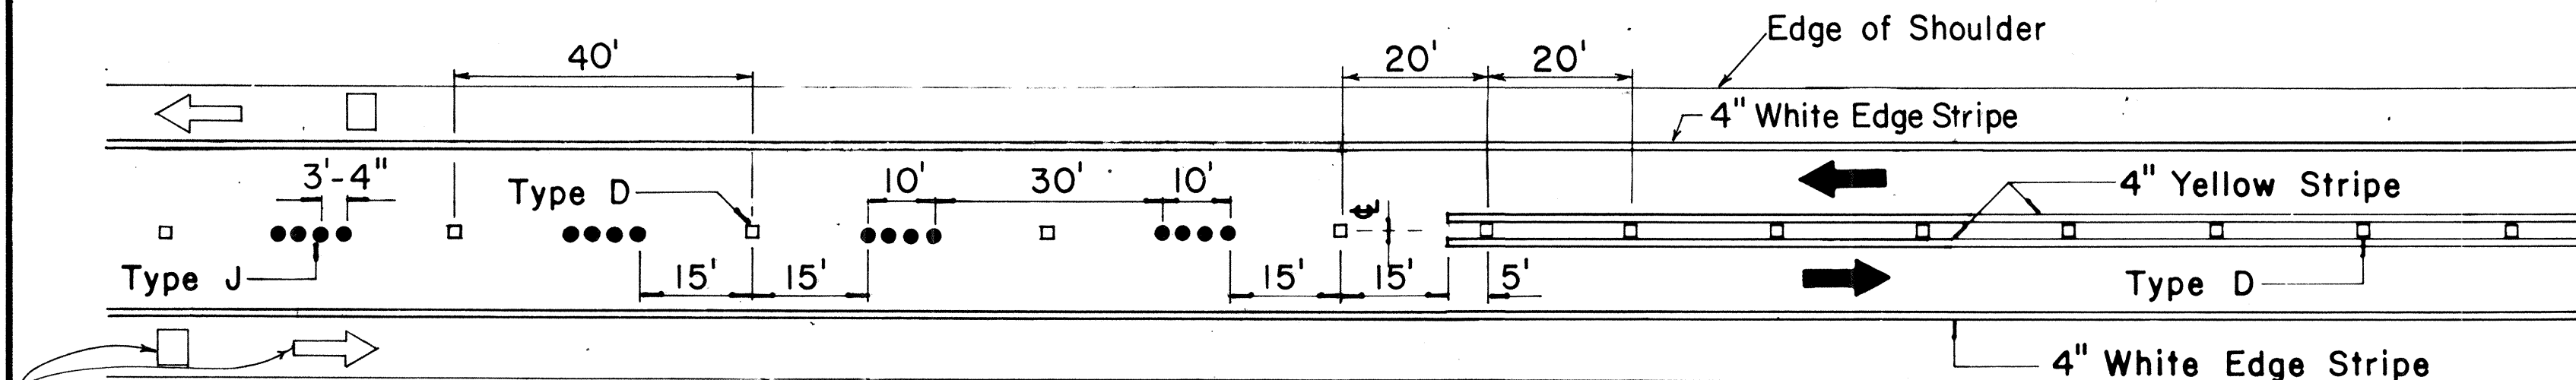


Pavement Symbols, Words, Arrows, and Legends for Bike Route as Required on Plans.

## PASSING PERMITTED AND PASSING PROHIBITED

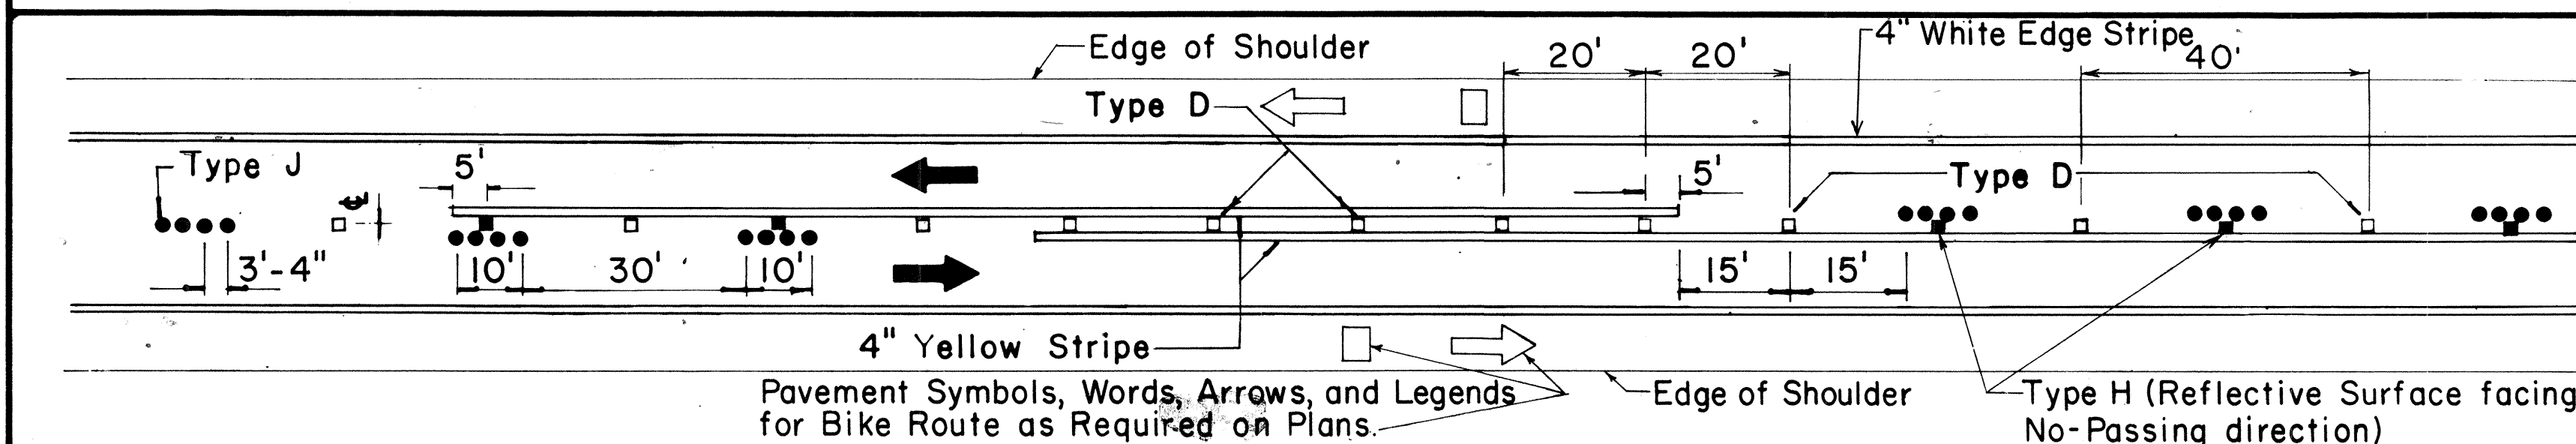


Pavement Symbols, Words, Arrows, and Legends for Bike Route as Required on Plans.

## PASSING PROHIBITED ZONES

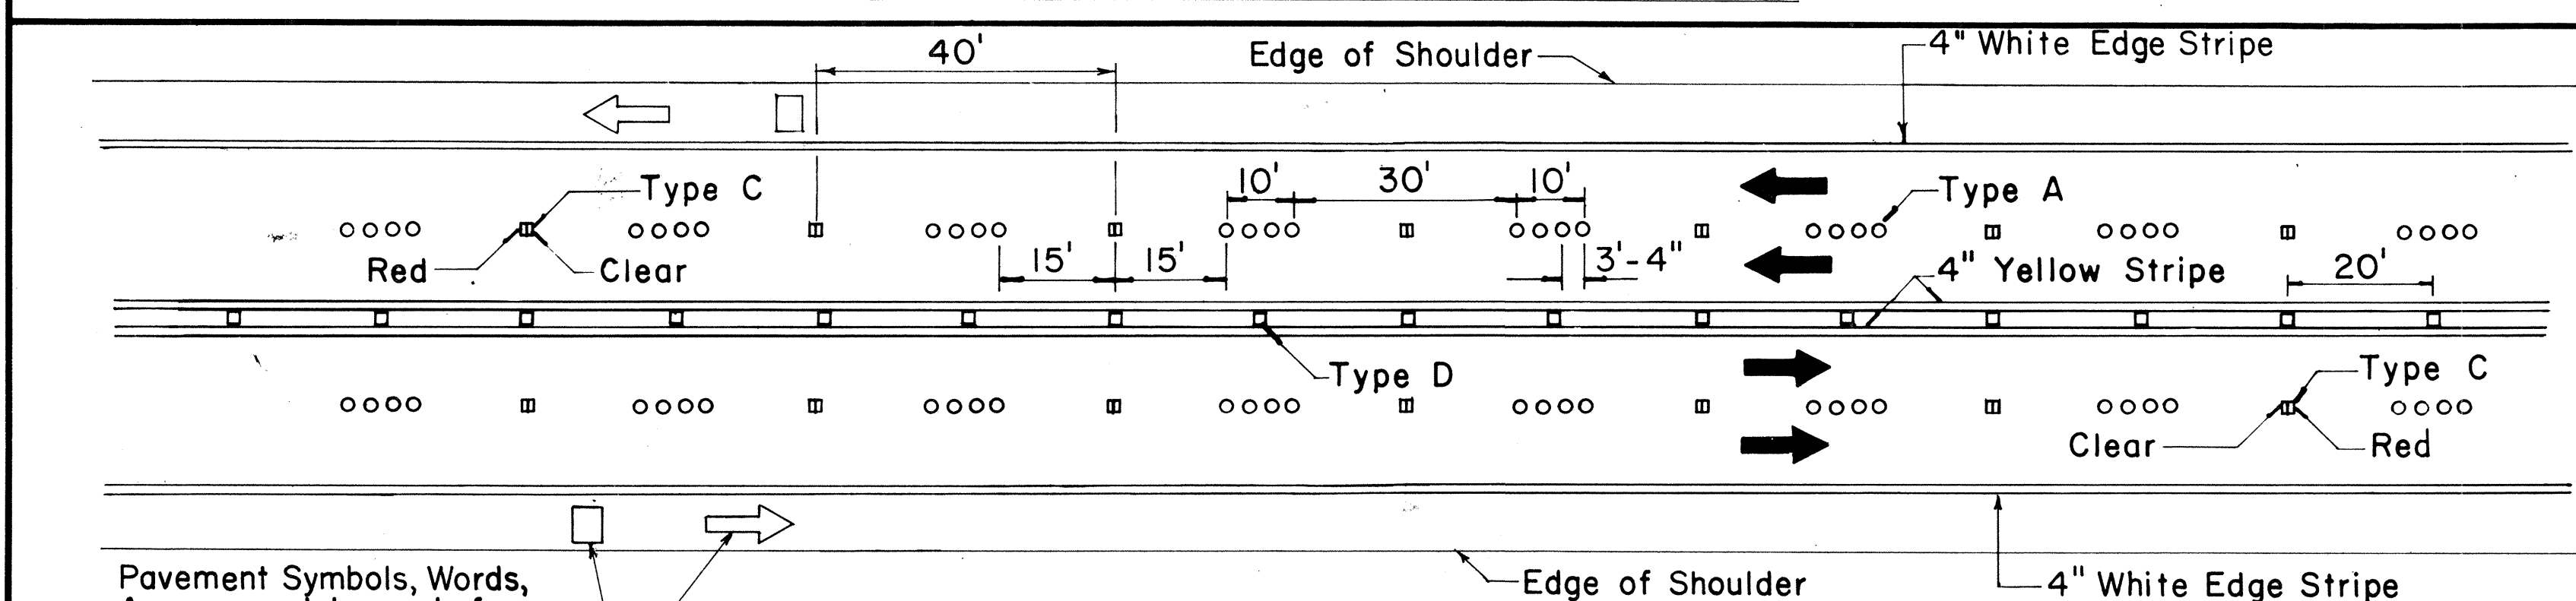


Pavement Symbols, Words, Arrows, and Legends for Bike Route as Required on Plans.

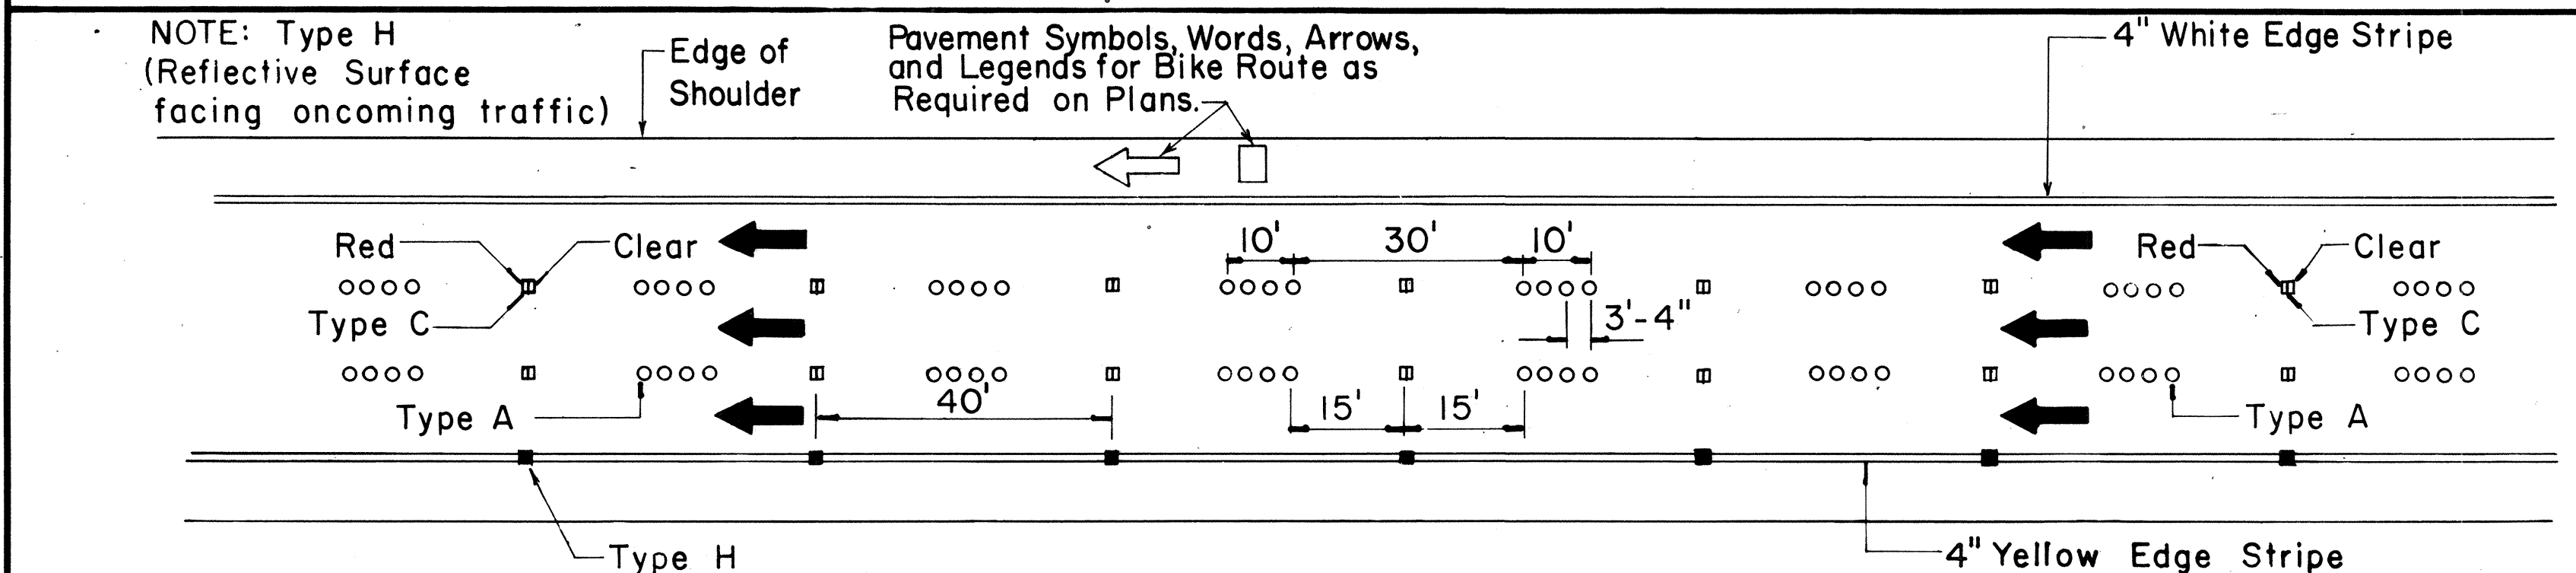


NOTE: Type H (Reflective Surface facing oncoming traffic)

Pavement Symbols, Words, Arrows, and Legends for Bike Route as Required on Plans.

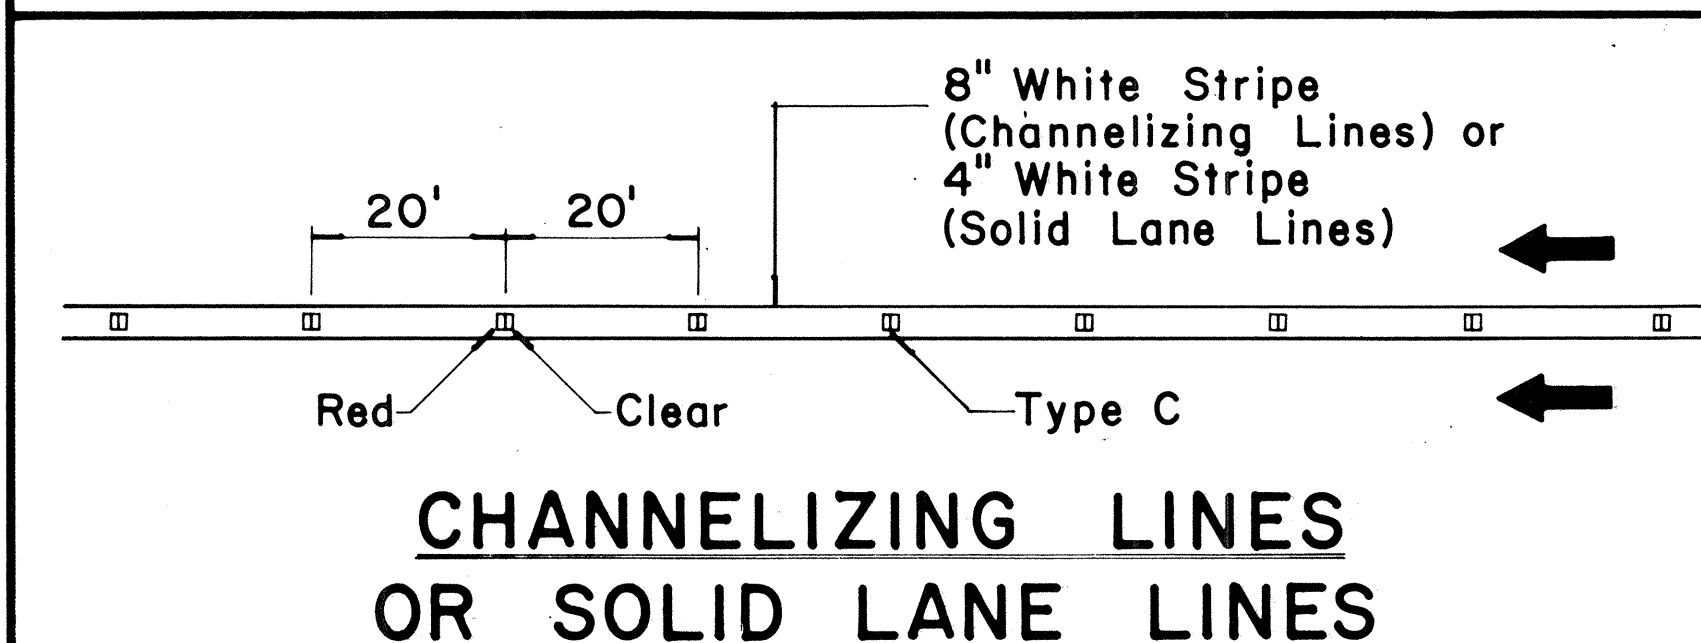

## CHANNELIZING LINES OR SOLID LANE LINES

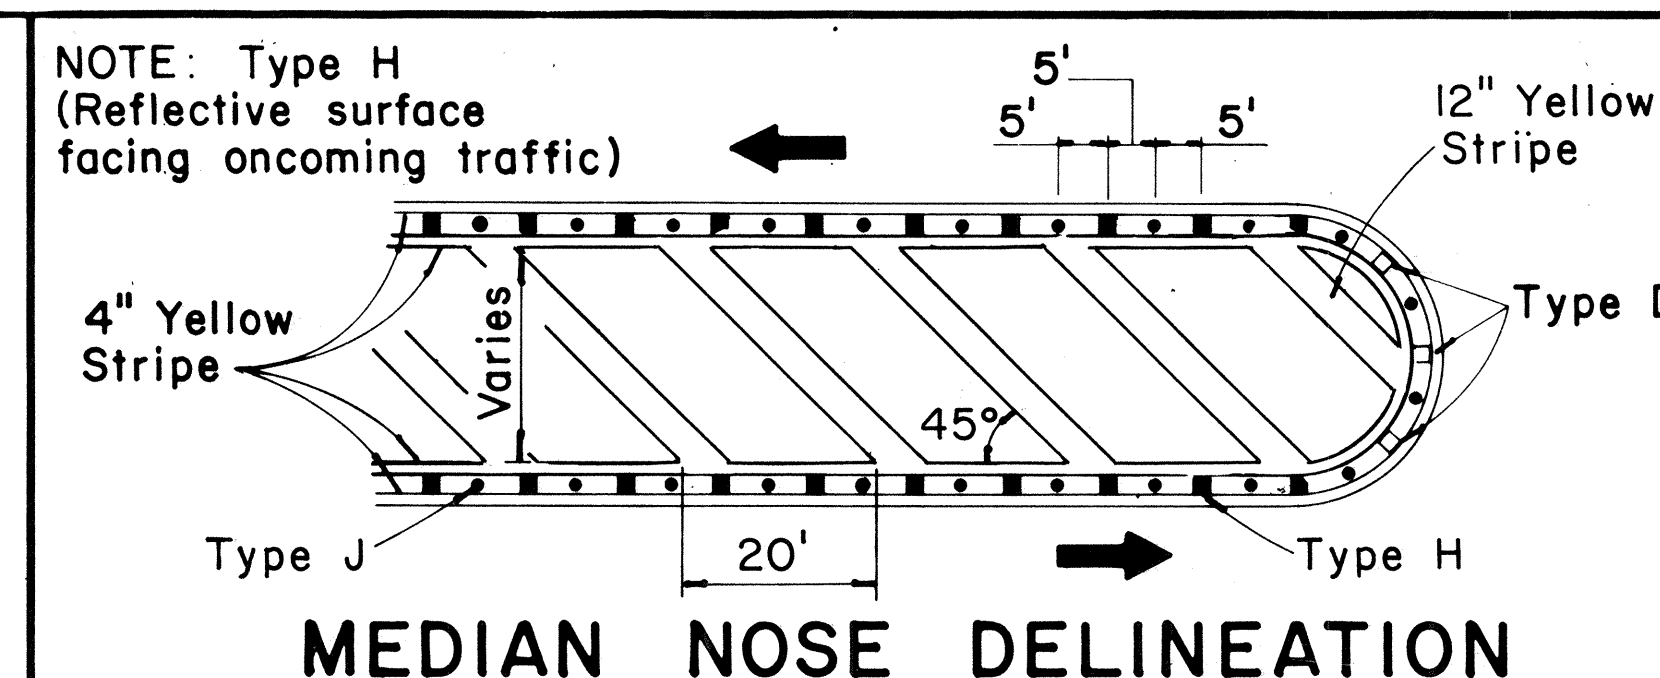

NOTE: Type H (Reflective surface facing oncoming traffic)


## MEDIAN NOSE DELINEATION

TWO - LANE


MULTI - LANE

DIVIDED HIGHWAY AND FREEWAY


MISCELLANEOUS

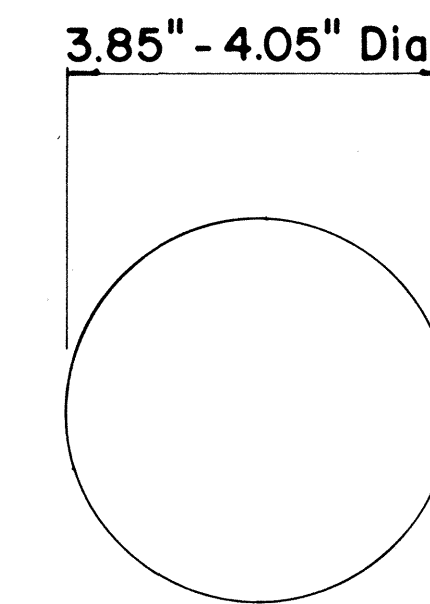


**TYPE A**  
NON-REFLECTIVE WHITE MARKER

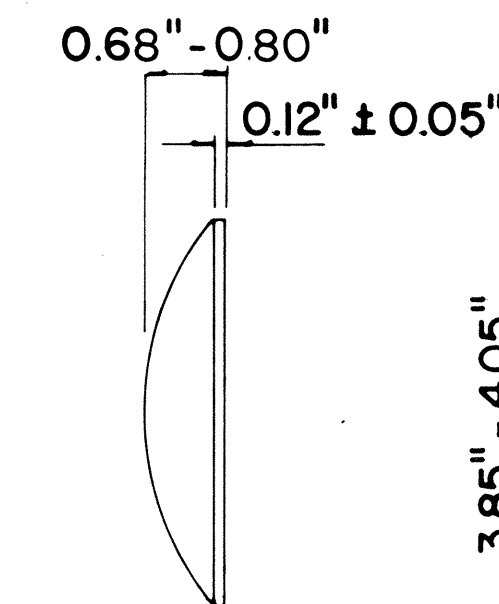


**TYPE J**  
NON-REFLECTIVE YELLOW MARKER

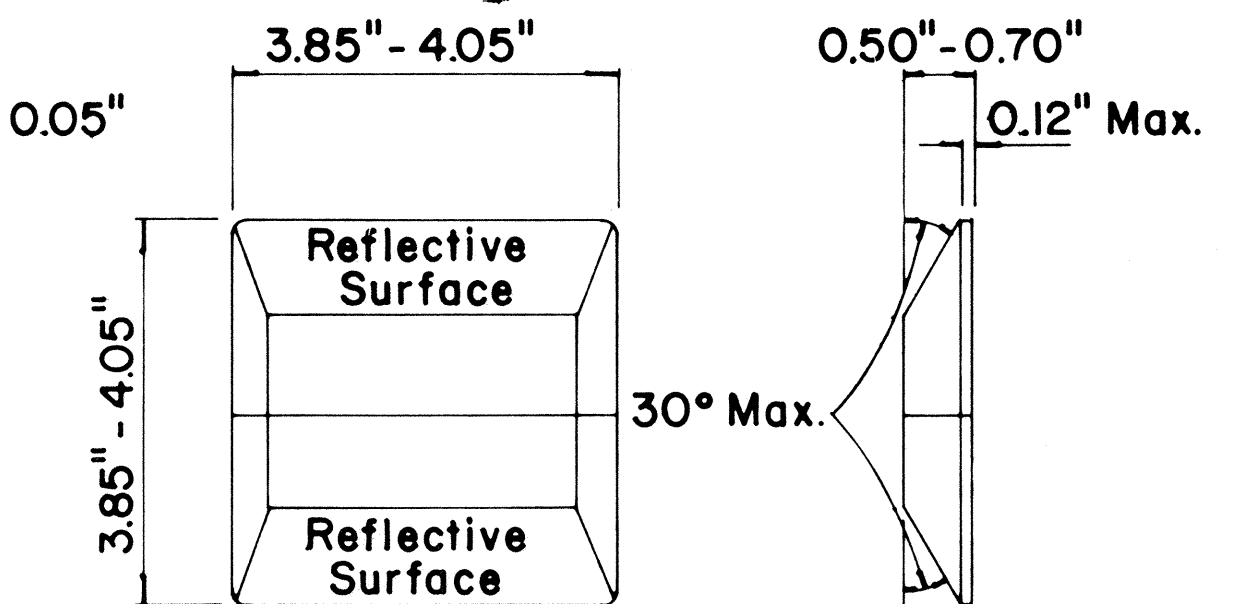

**TYPE C**  
RED-CLEAR REFLECTIVE MARKER

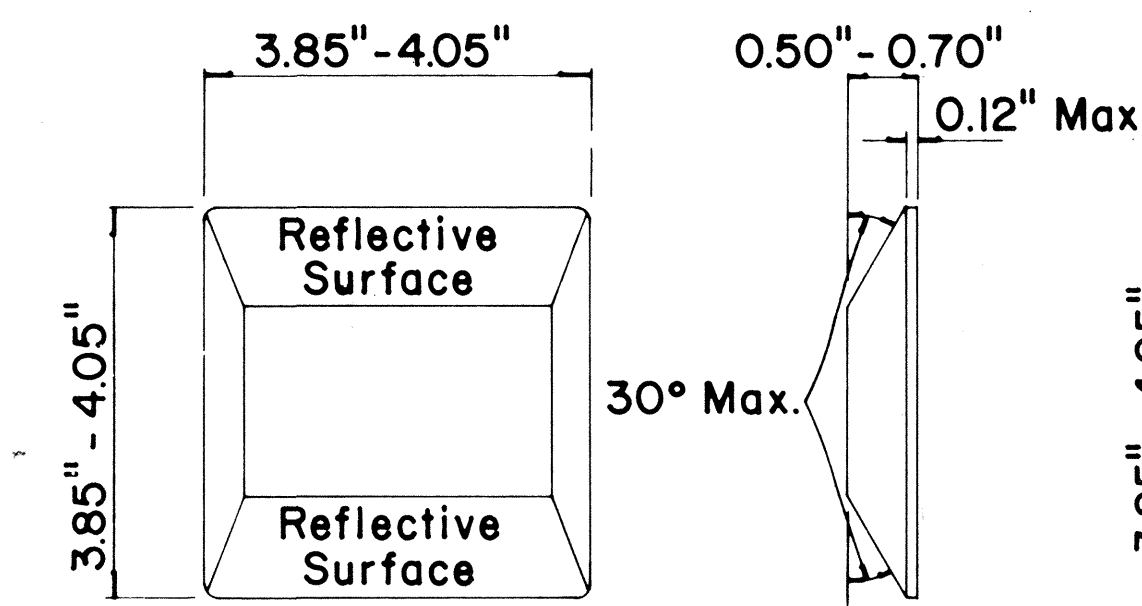

**TYPE D**  
TWO-WAY YELLOW REFLECTIVE MARKER

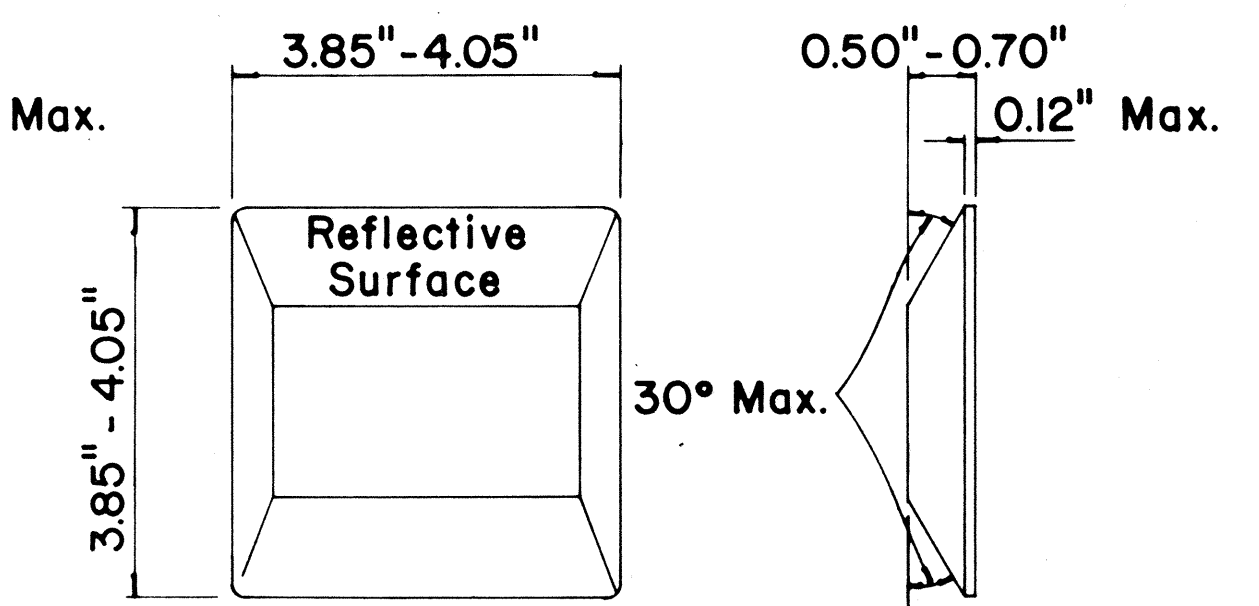

**TYPE H**  
ONE-WAY YELLOW REFLECTIVE MARKER

## GENERAL NOTES

- Pavement marking and striping shall conform to the latest "Manual on Uniform Traffic Control Devices for Streets and Highways," and as amended.
- Layout and installation of pavement marking and striping shall be done by the Contractor. The Contractor shall check the layouts with the Engineer prior to performing work.

## LEGEND

- Type A
- Type C
- Type D
- Type H
- Type J

APPROVAL RECOMMENDED:

*Erich Tanaka* 7/21/78  
TRAFFIC ENGINEER DATE

APPROVED:

*Harold J. DeKish* 1/24/78  
ASSISTANT CHIEF, ENGINEERING DATE

No.	REVISION	APPROVED BY	DATE
1	Supersedes DT 300 approved 11/18/71.	H.T.	1/24/78
2	Delete Type A Markers from Bike Route Delineation.	H.T.	10/15/79

STATE OF HAWAII  
DEPARTMENT OF TRANSPORTATION  
HIGHWAYS DIVISION  
**STANDARD DETAILS**  
**RAISED PAVEMENT MARKERS**  
**AND STRIPING**


Not to Scale July 1978

SHEET No. 1 OF 4 SHEETS DT 300


FED. ROAD DIST. NO.	STATE	FED. AID PROJ. NO.	FISCAL YEAR	SHEET NO.	TOTAL SHEETS
HAWAII	HAW.	FR-0300(11) 6300A-01-804	1980	19	21

### GENERAL NOTES:


1. Pavement marking and striping shall conform to the latest edition of the "Manual on Uniform Traffic Control Devices for Streets and Highways," by the FHWA, and as amended.
2. Layout of pavement markings and striping shall be done by the Contractor. The Contractor shall check layout of markings and striping with the Engineer prior to performing work.
3. For additional pavement marking details, see sheet DT 300.

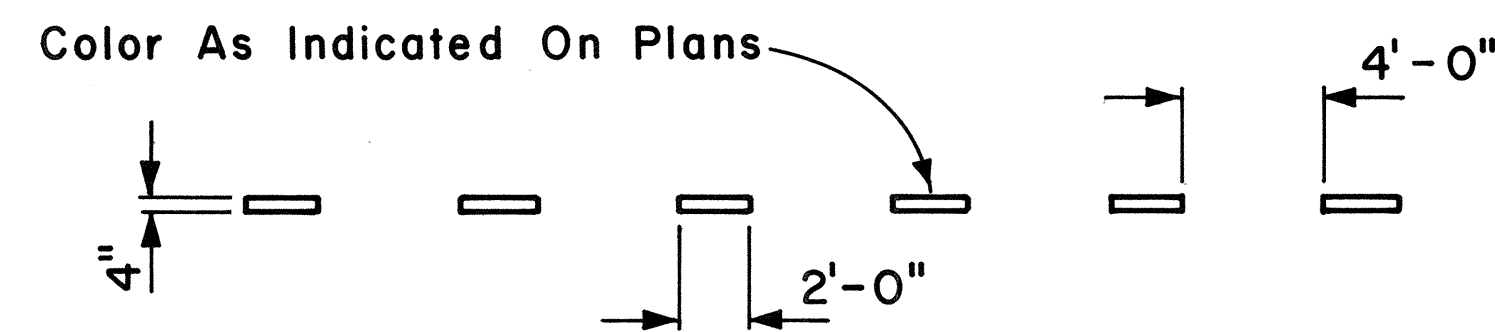


**4" GUIDE LINE**

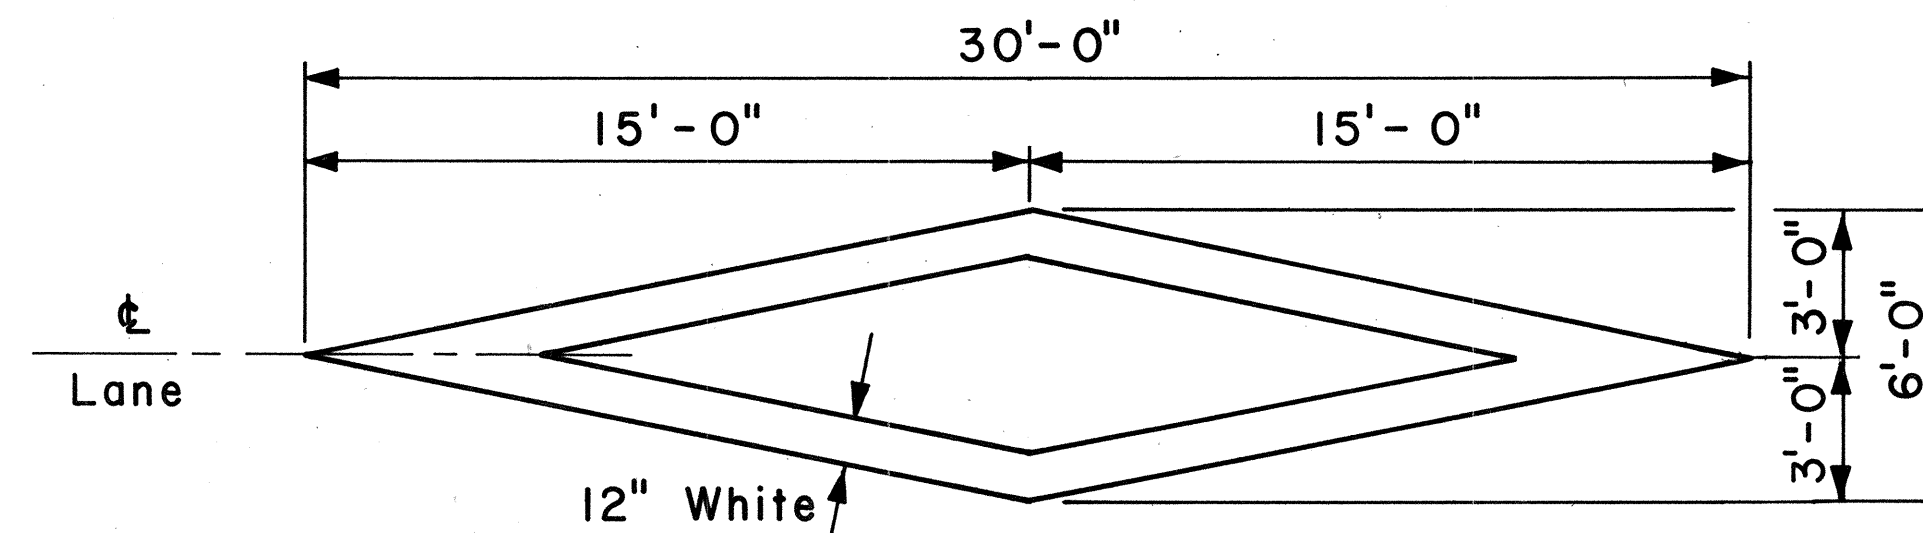

**PAVEMENT DIAMOND**

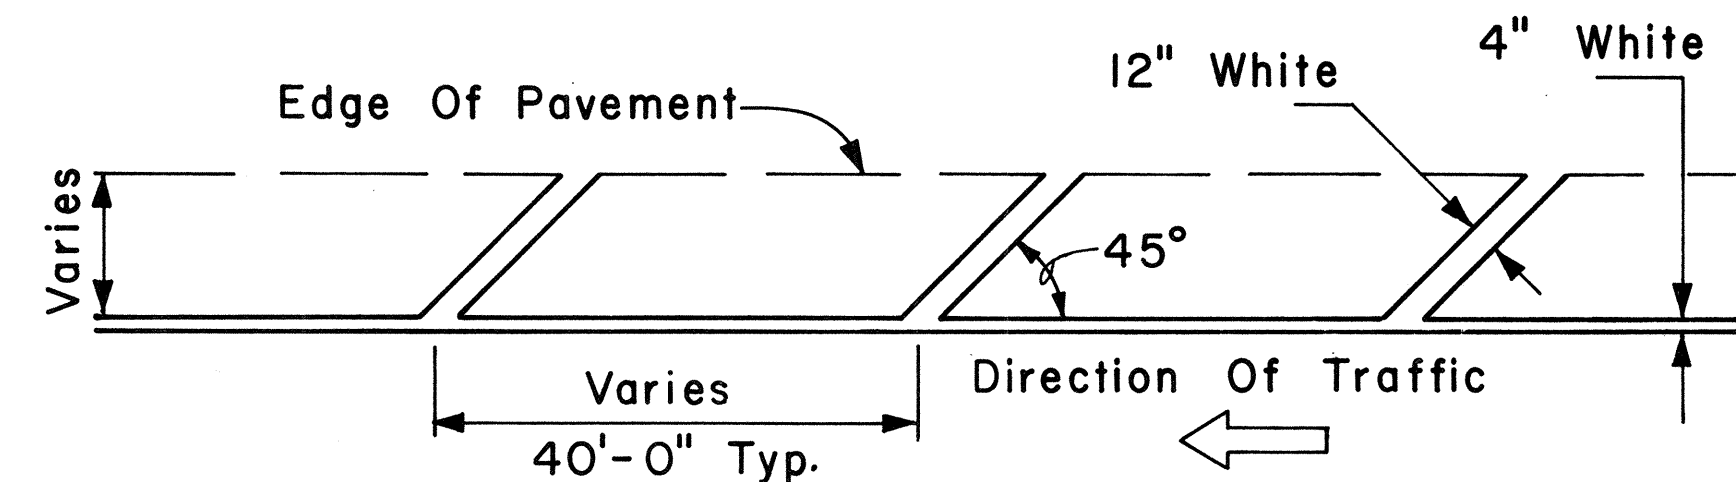


**TRANSVERSE RIGHT SHOULDER MARKING**

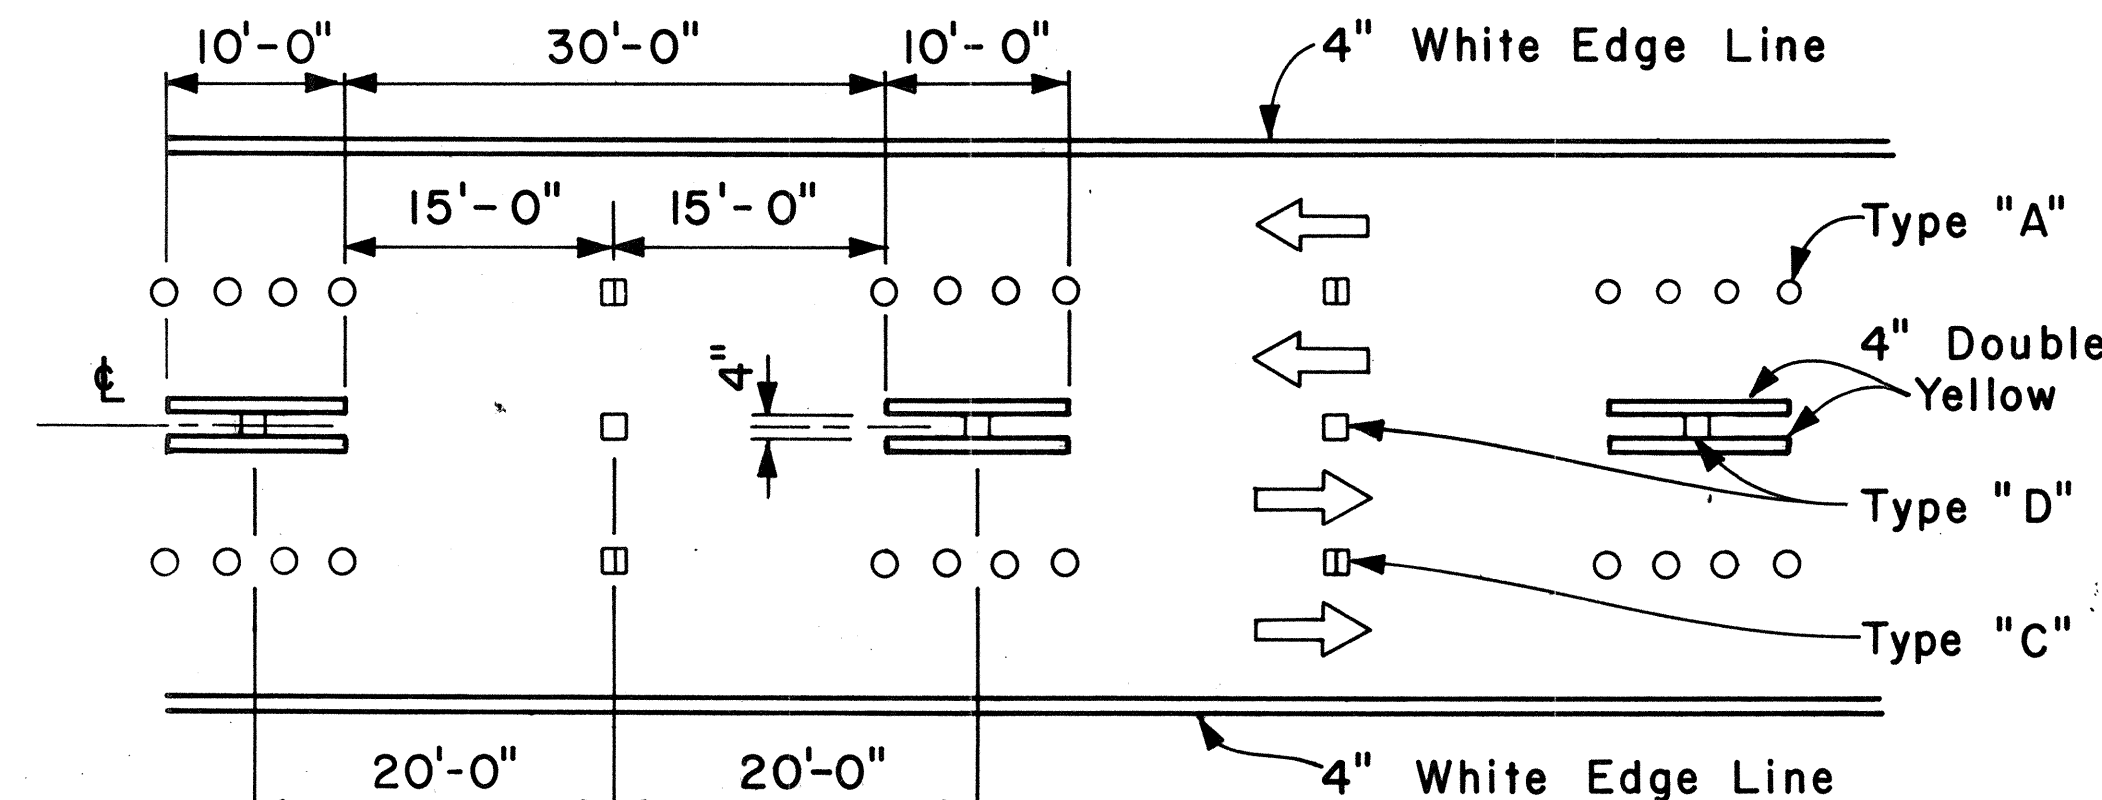


NOTE: Traffic Cone Usage Required.


**MULTI-LANE REVERSIBLE LANES**

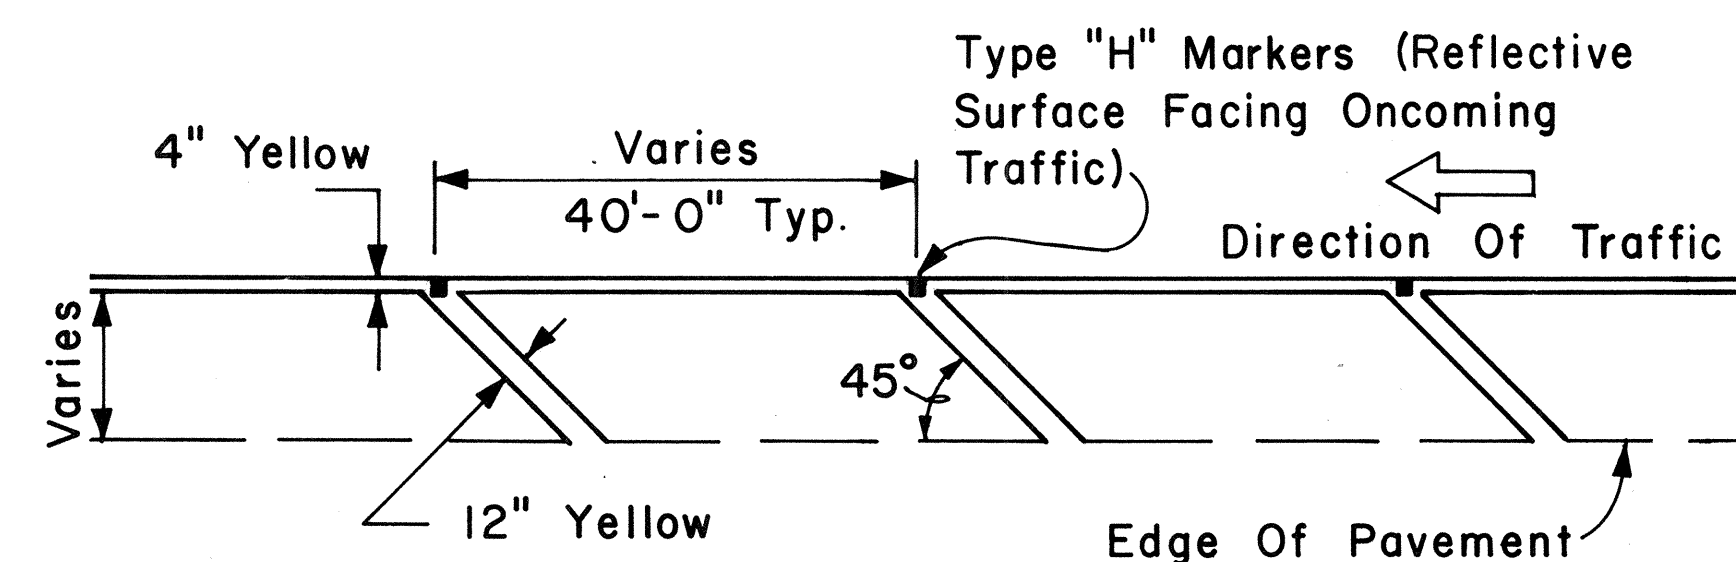

**TRANSVERSE LEFT SHOULDER MARKING**

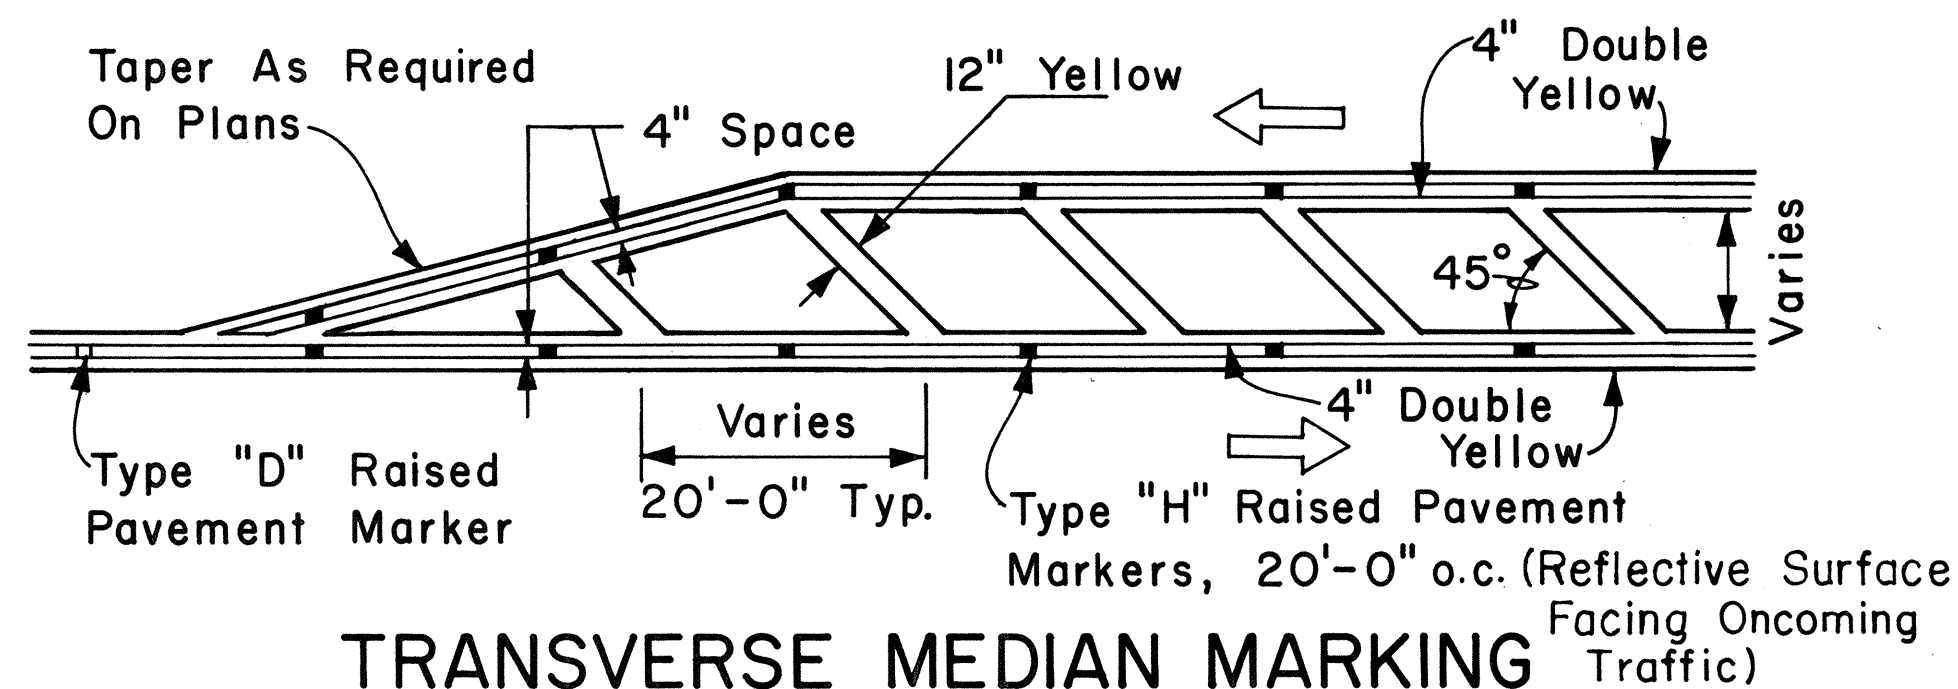

**TRANSVERSE MEDIAN MARKING**

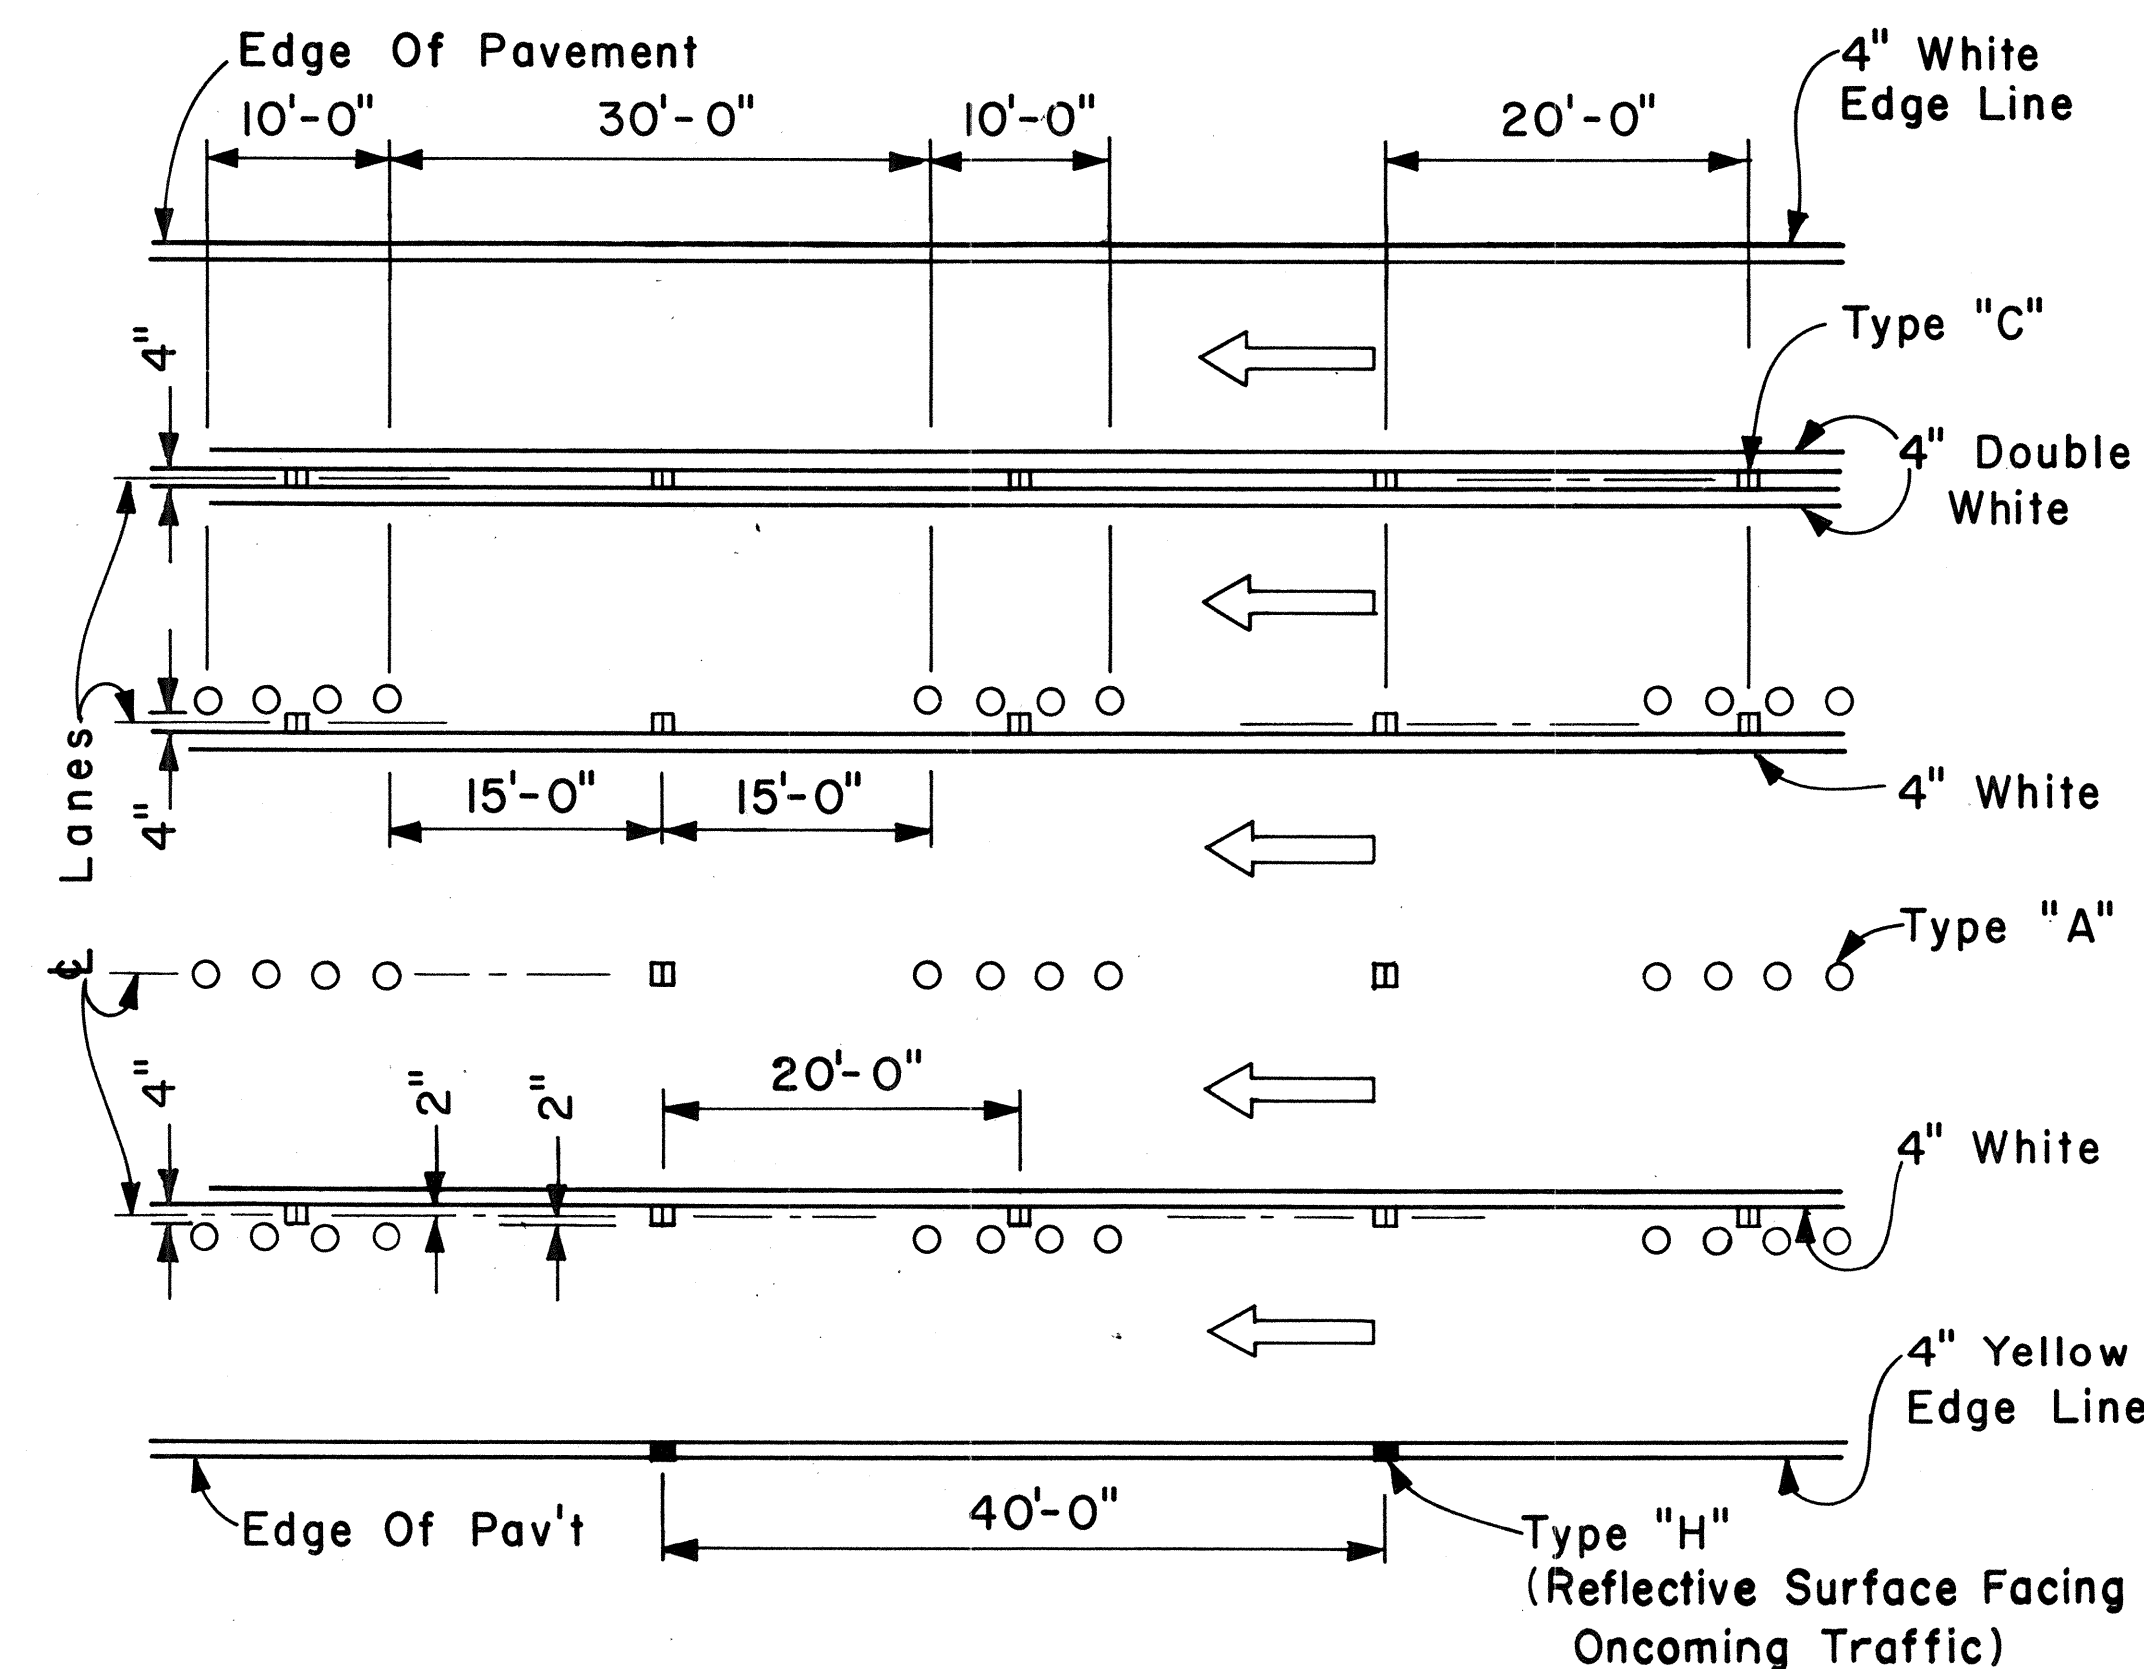

**MULTI-LANE LANE CHANGE RESTRICTION ZONES**

APPROVAL RECOMMENDED:  
*Eishi Tanaka* 5/2/78  
TRAFFIC ENGINEER DATE

APPROVED:  
*Harold Z. Zaki* 5/3/78  
ASSISTANT CHIEF, ENGINEERING DATE

NO.	REVISION	APPROVED BY	DATE

STATE OF HAWAII  
DEPARTMENT OF TRANSPORTATION  
HIGHWAYS DIVISION

### STANDARD DETAILS

MISCELLANEOUS  
PAVEMENT MARKINGS

Scale: Not to Scale Date: April, 1978

SHEET NO. 2 OF 4 SHEETS DT 302







FED. ROAD DIST. NO.	STATE	FED. AID PROJ. NO.	FISCAL YEAR	SHEET NO.	TOTAL SHEETS
HAWAII	HAW.	FR 0000 (11) 6200A-01-80M	1980	20	21

GENERAL NOTES:

1. Pavement Markings and Striping shall conform to the latest edition of the "Manual on Uniform Traffic Control Devices for Streets and Highways", by the FHWA, and as amended.
2. Layout of Pavement Markings and Striping shall be done by the Contractor. The Contractor shall check layout of markings and striping with the Engineer prior to performing work.
3. For additional details, see sheet DT 300.

ORIGINAL PLAN	SURVEY PLOTTED BY	DATE
DESIGNED BY	DRAWN BY	
NOTED BY	CHECKED BY	
QUANTITIES BY		
NO.		

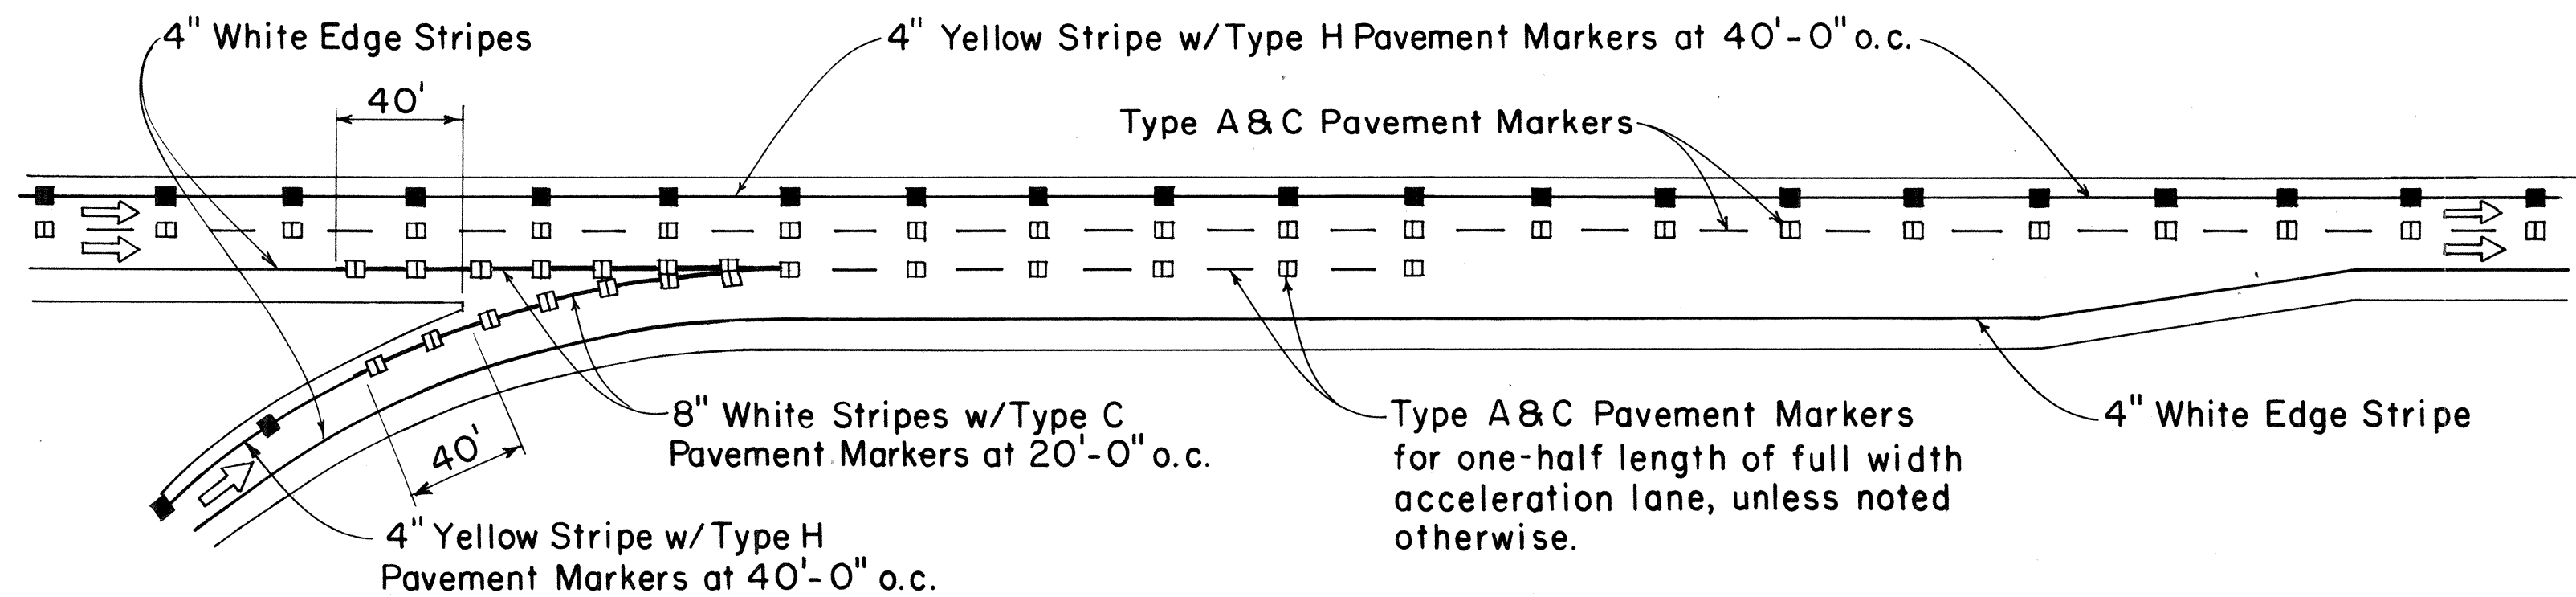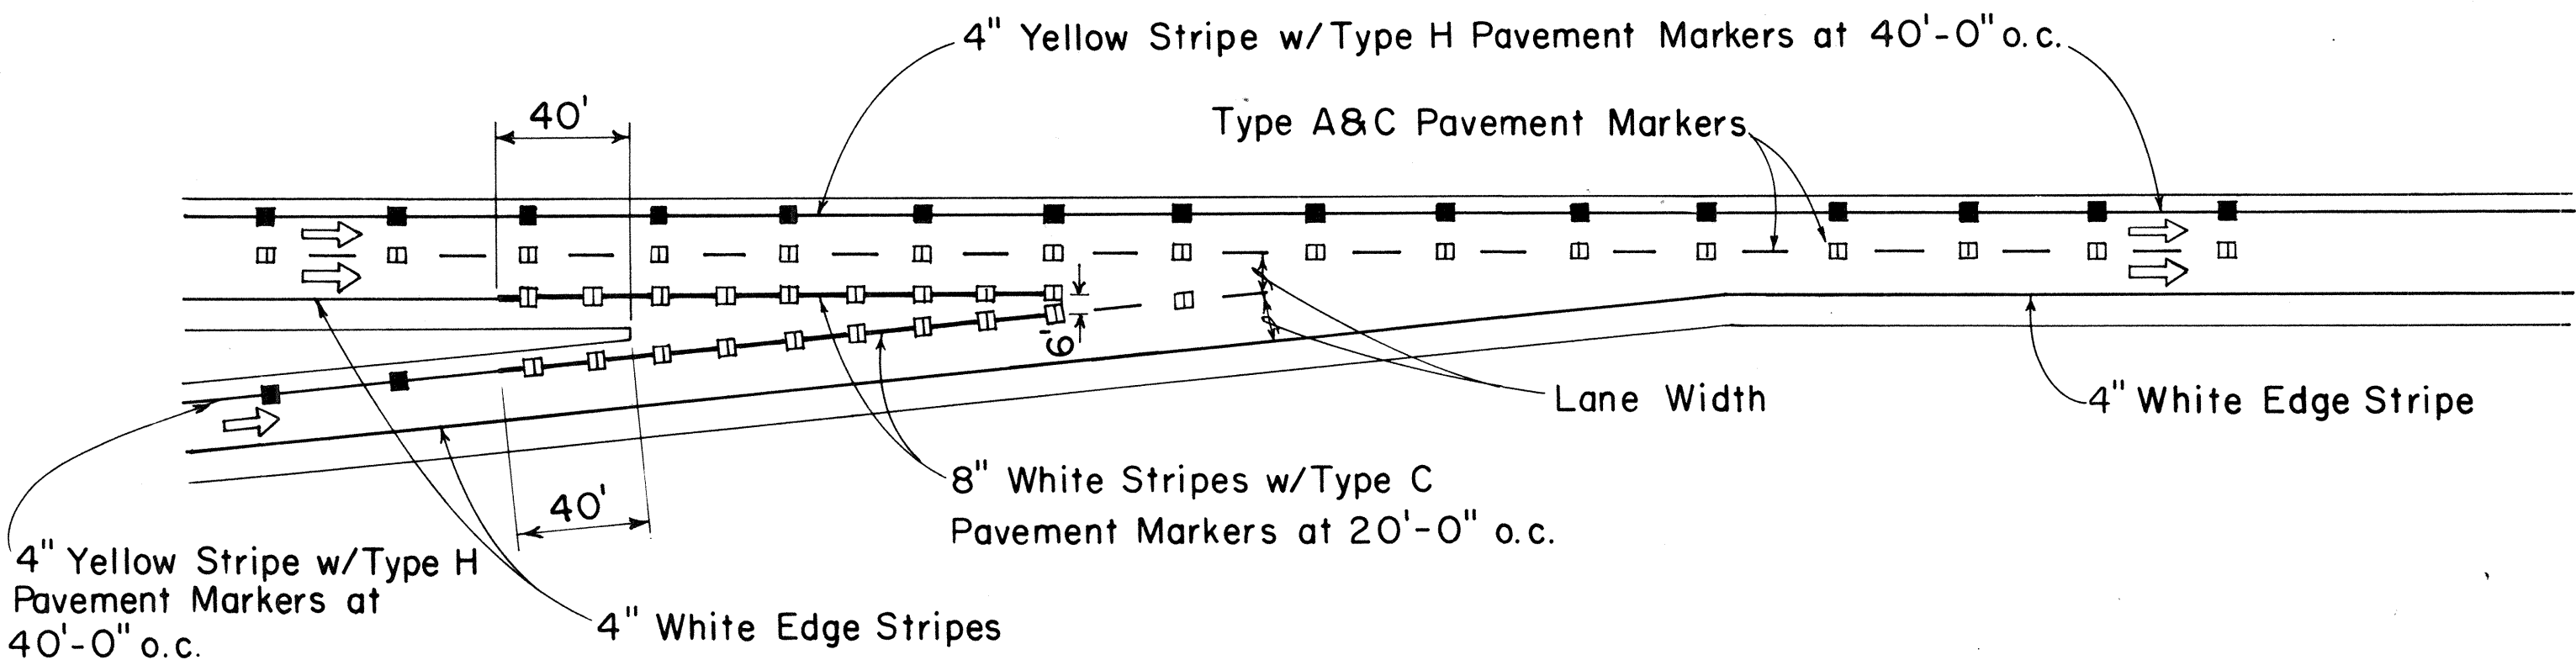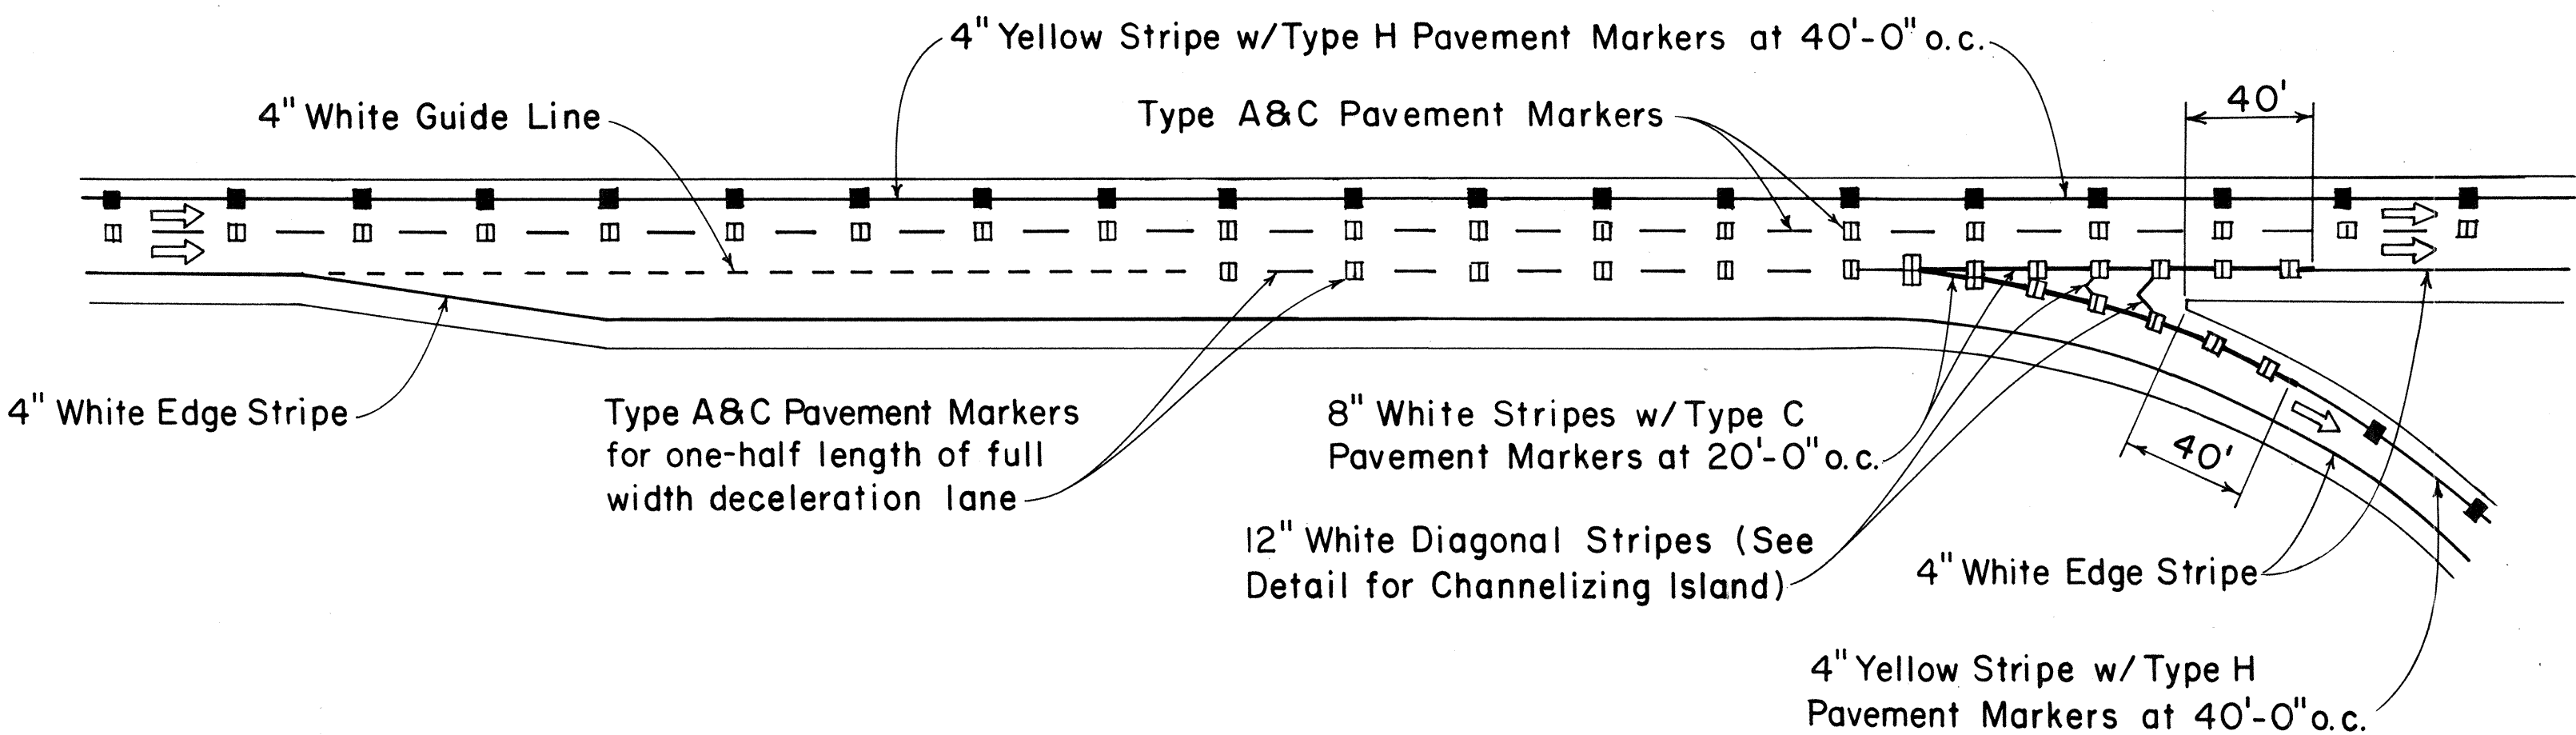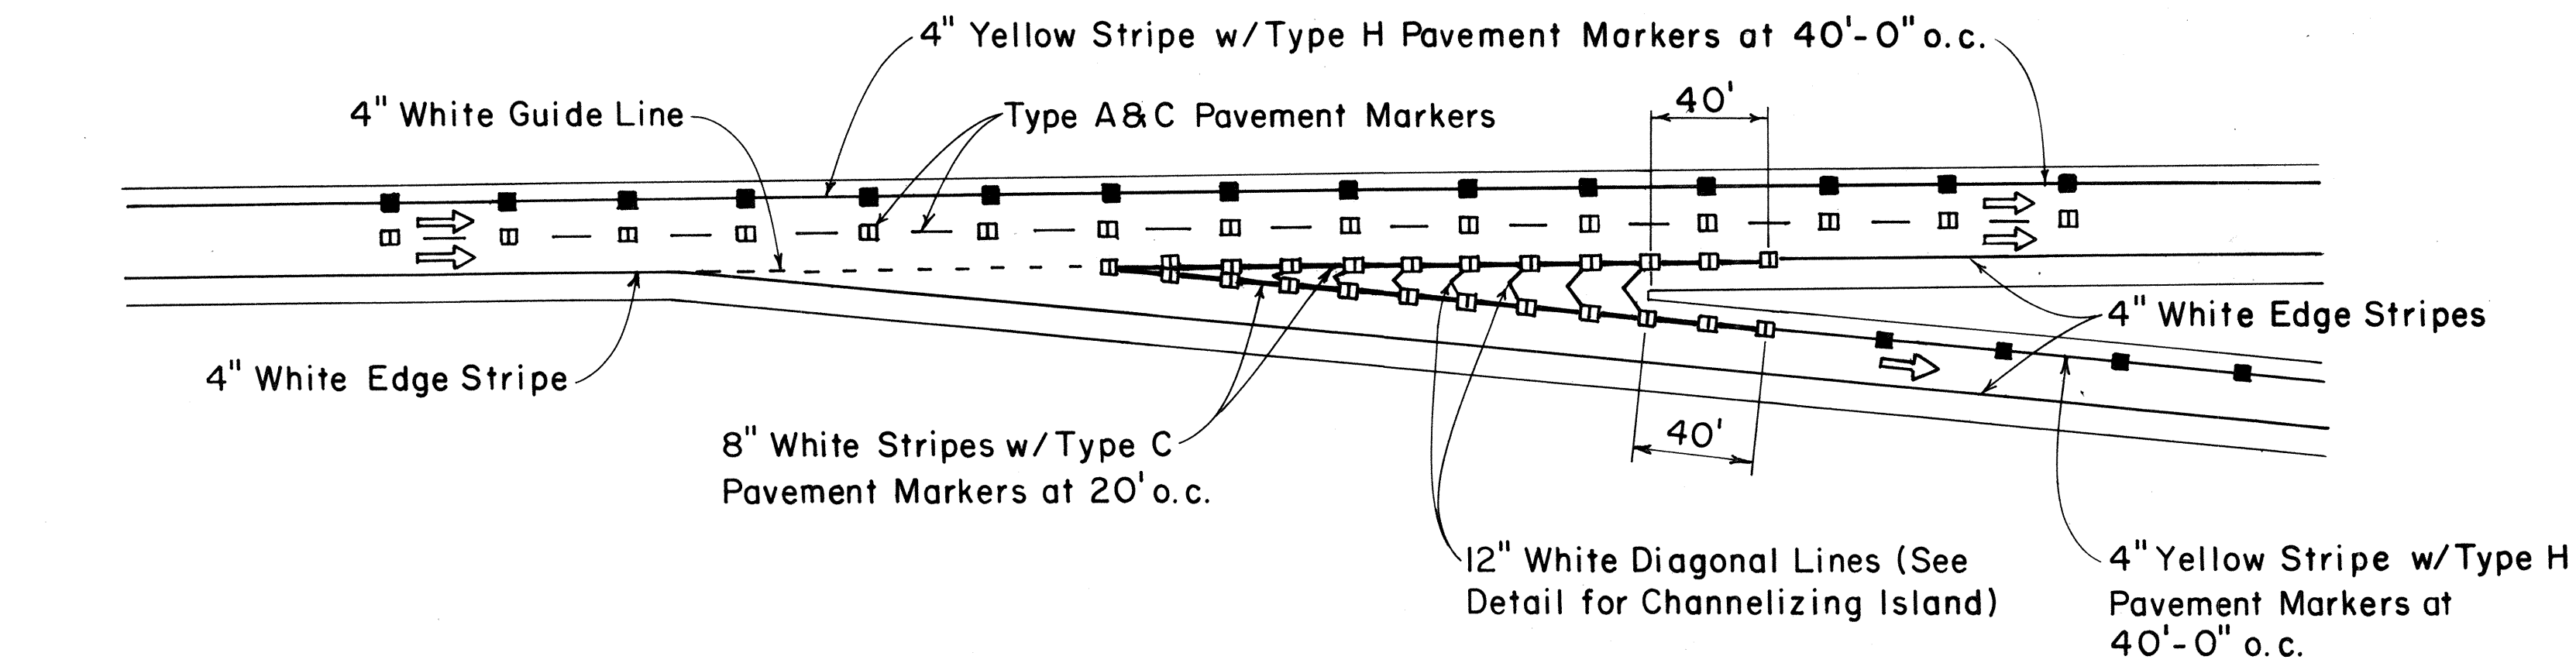

TAPERED DECELERATION LANE  
PARALLEL DECELERATION LANE  
TAPERED ACCELERATION LANE  
PARALLEL ACCELERATION LANE  
TYPICAL ROADWAY EXIT MARKINGS  
TYPICAL ROADWAY ENTRANCE MARKINGS

APPROVAL RECOMMENDED:  
*Eishi Tanaka* 7/21/78  
TRAFFIC ENGINEER DATE

APPROVED:  
*Robert D. Zafra* 7/24/78  
ASSISTANT CHIEF, ENGINEERING DATE

NO.	REVISION	APPROVED BY	DATE

STATE OF HAWAII  
DEPARTMENT OF TRANSPORTATION  
HIGHWAYS DIVISION

STANDARD DETAILS  
MISCELLANEOUS  
PAVEMENT MARKINGS

Not to Scale July 1978

SHEET NO. 3 OF 4 SHEETS DT 304

