




FED. ROAD DIST. NO.	STATE	FED. AID PROJ. NO.	FISCAL YEAR	SHEET NO.	TOTAL SHEETS
HAWAII	HAW.	FR-0300(II) 6300A-01-80M	1980	4	21

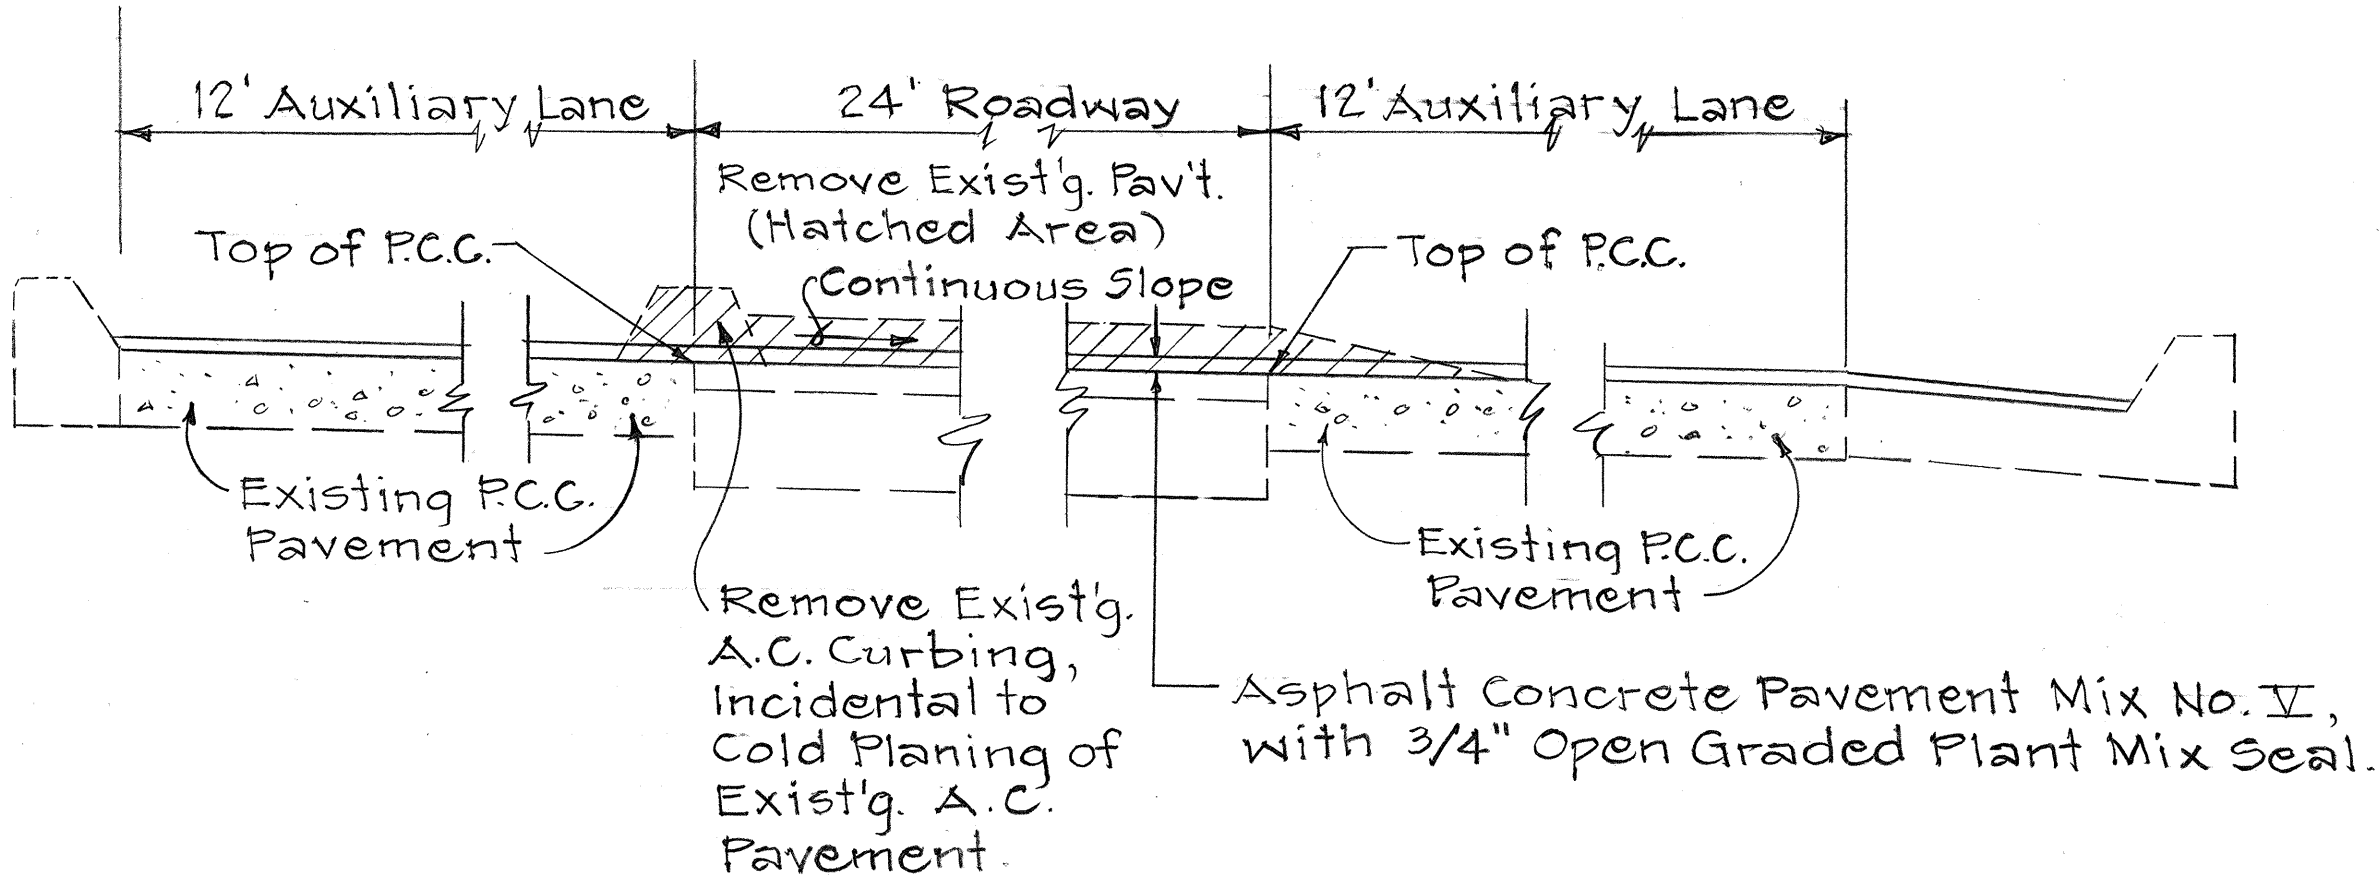


DETAIL SECTION OF COLD PLANING
OF EXISTING A.C. PAVEMENT
NOT TO SCALE

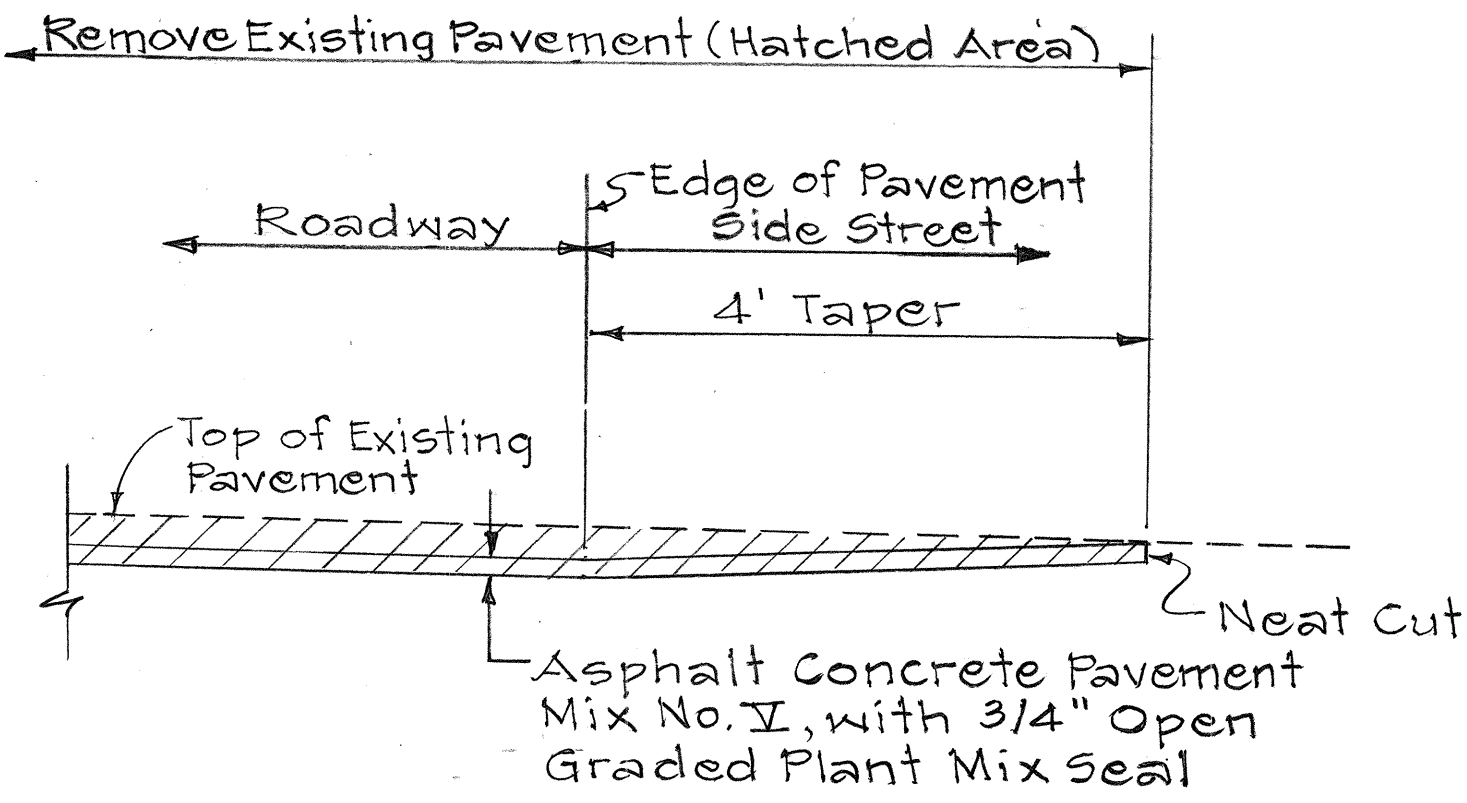


SIDE STREET DETAIL AT
COLD PLANE SECTIONS
NOT TO SCALE

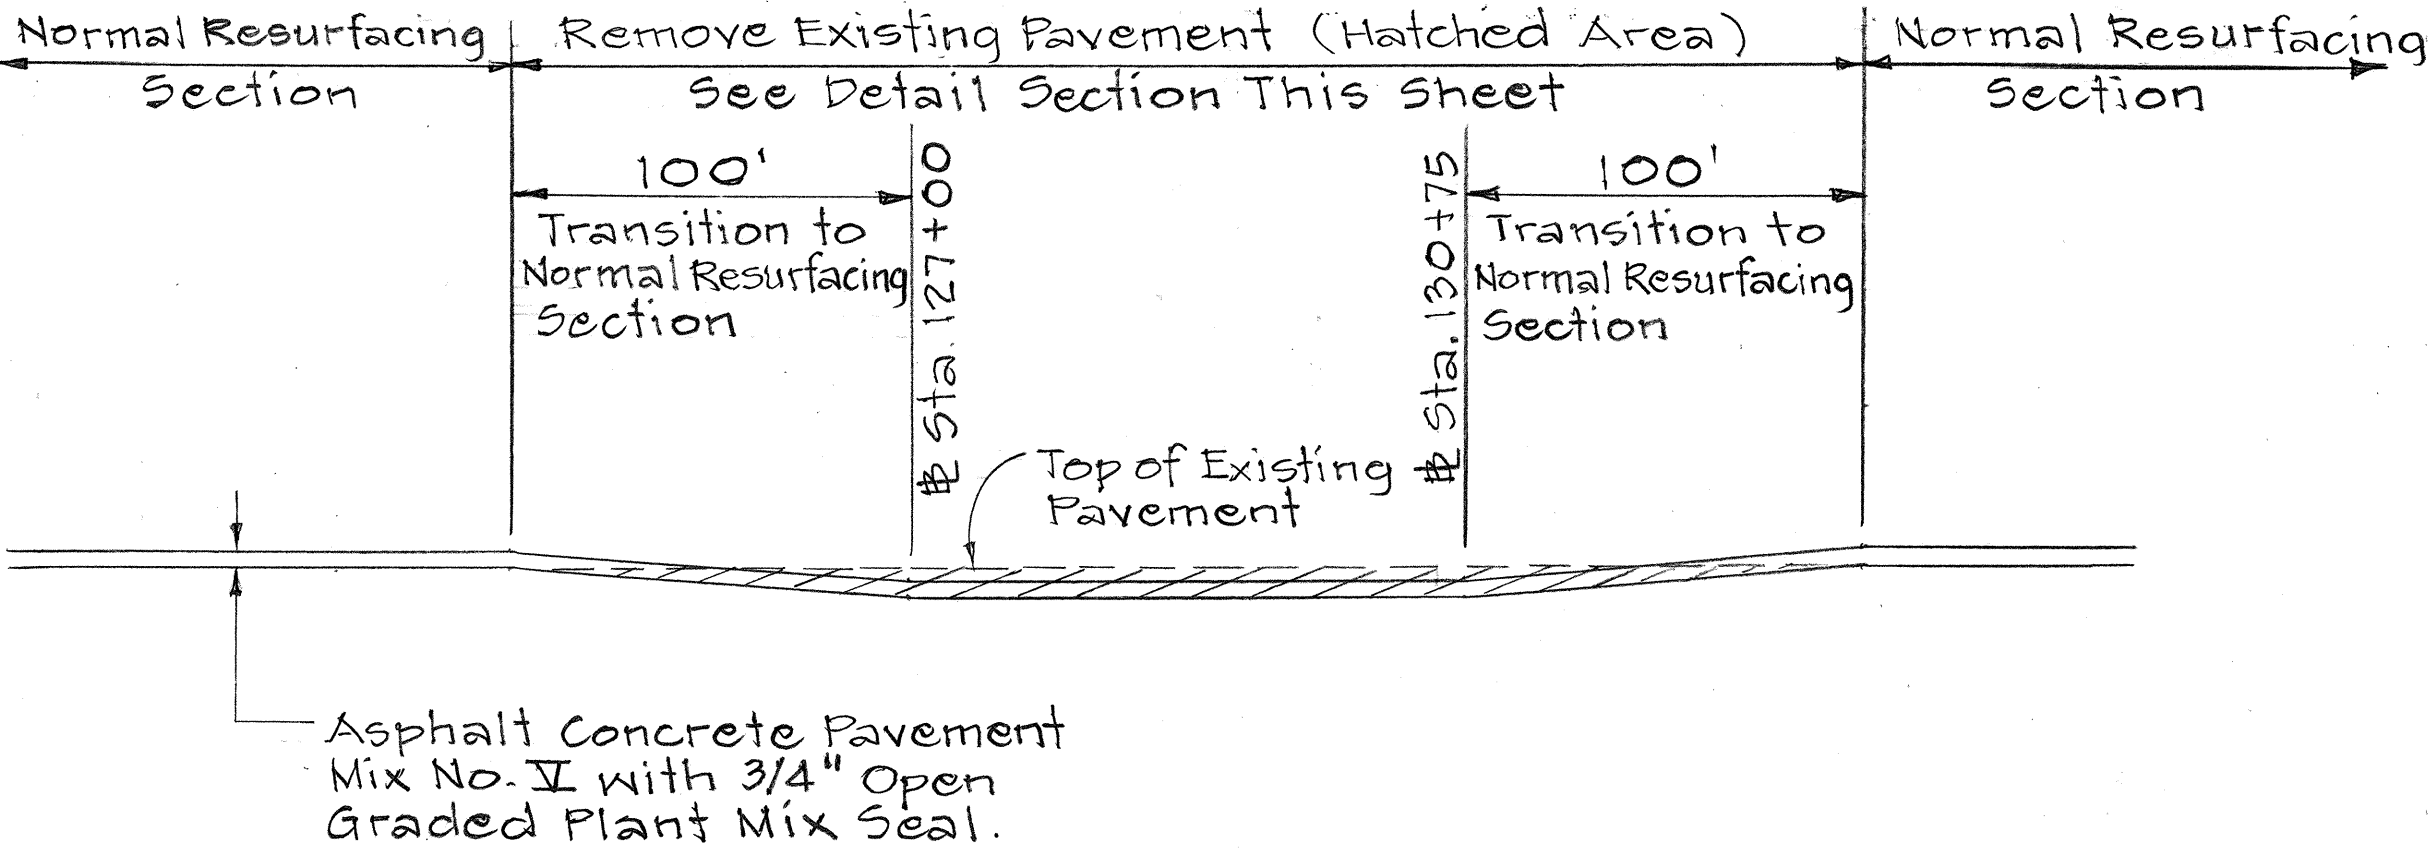

LONGITUDINAL SECTION ALONG
LIKELIKE HIGHWAY, OUTBOUND
NOT TO SCALE

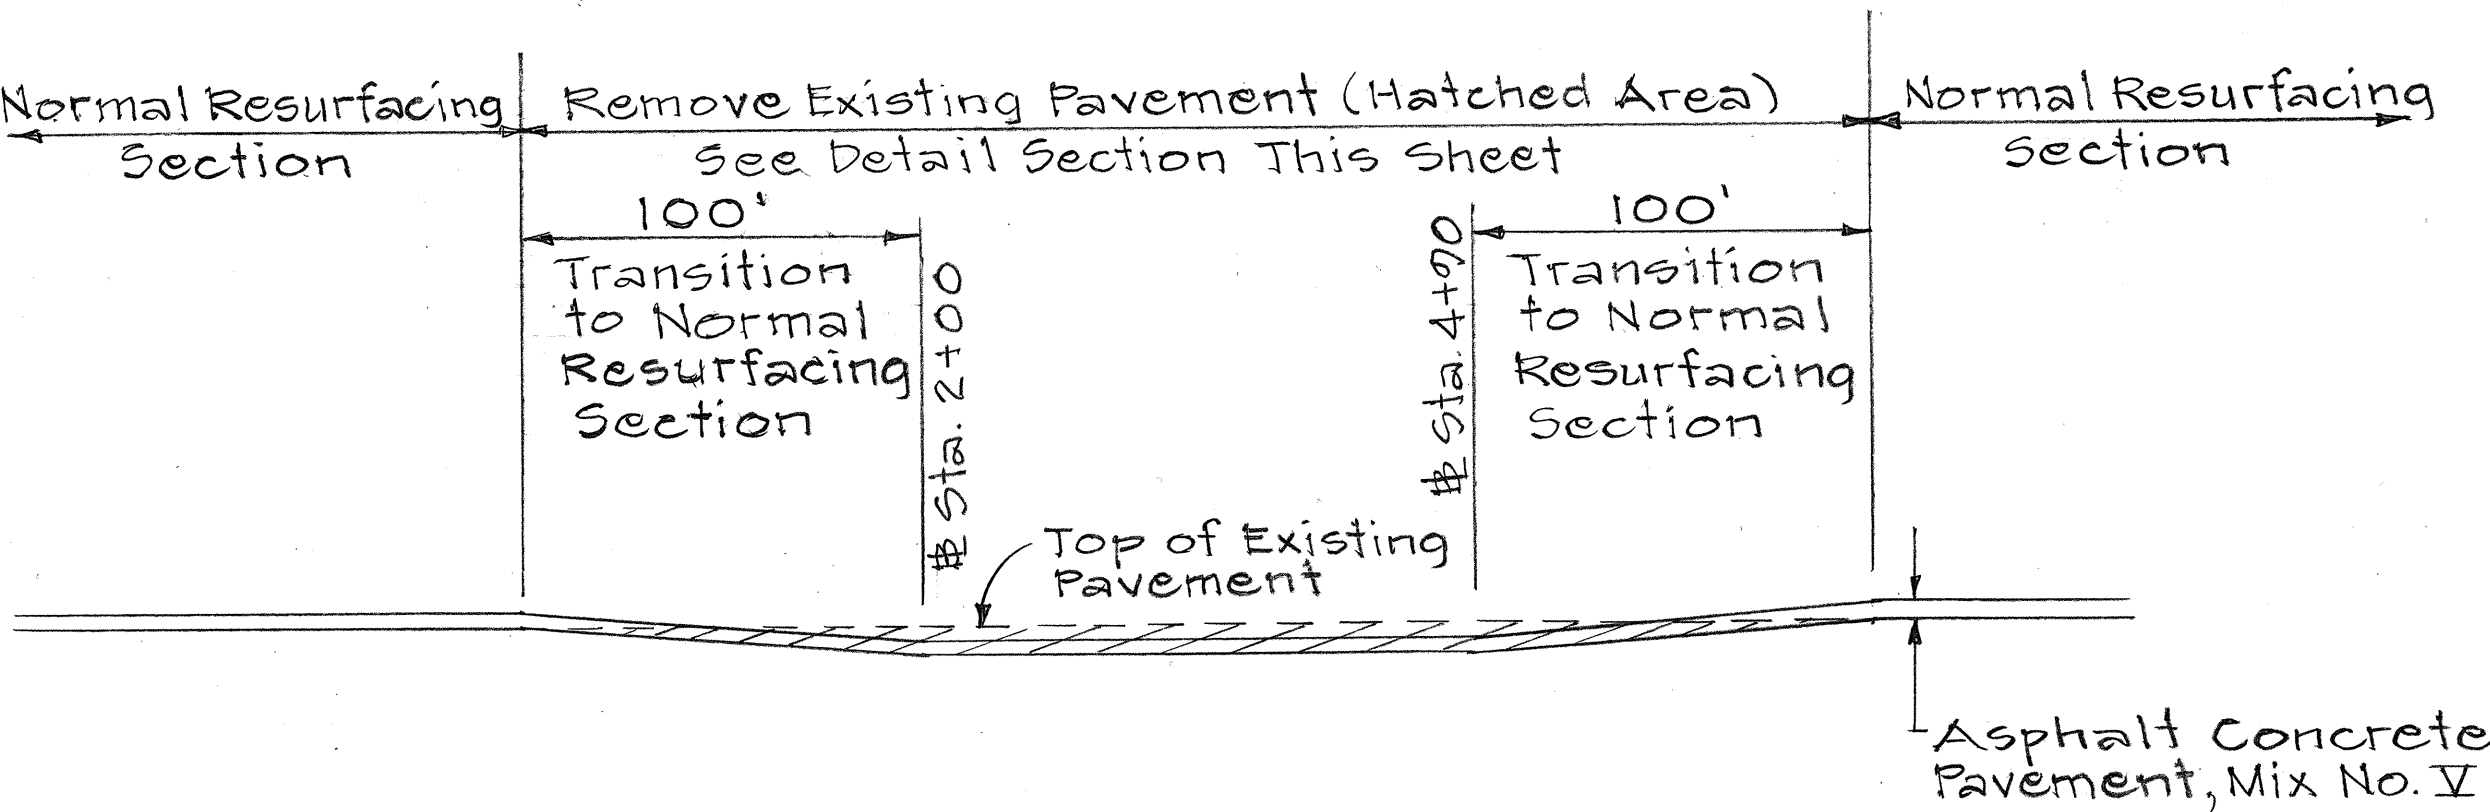

LONGITUDINAL SECTION ALONG
KANEOHE BAY DRIVE, INBOUND
NOT TO SCALE

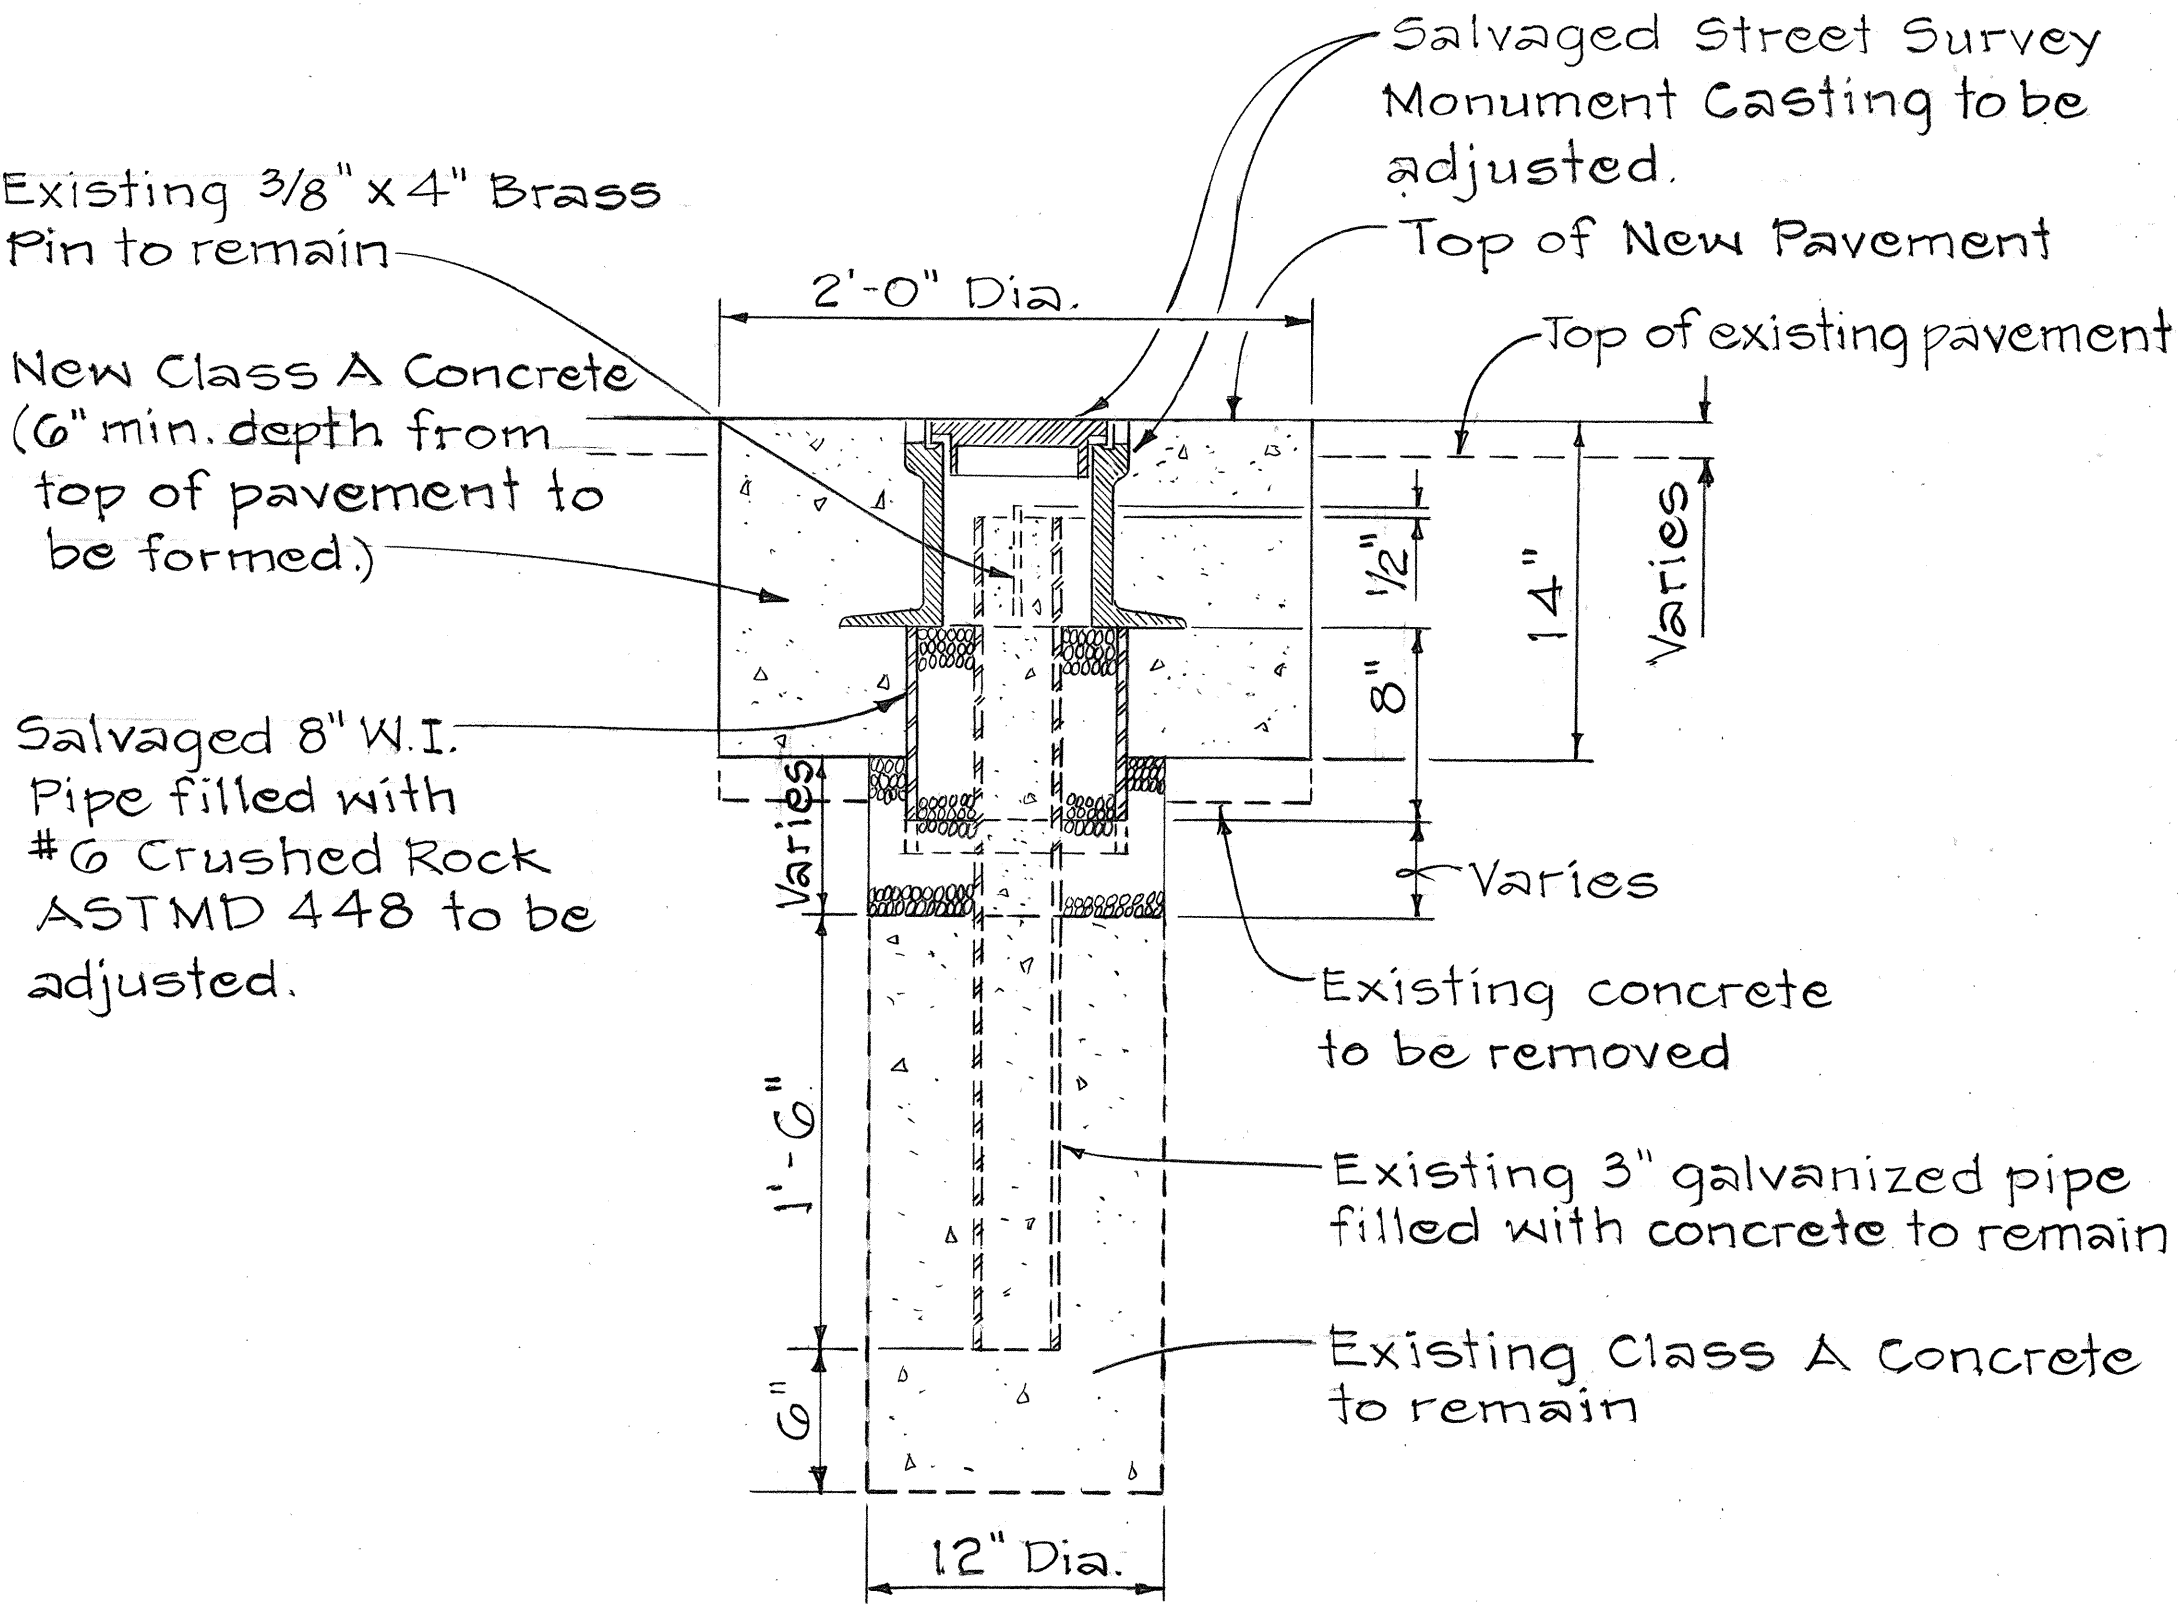

TYPICAL STREET SURVEY
MONUMENT ADJUSTMENT
SCALE: 1 1/2" = 1'-0"

SURVEY PLOTTED BY	DATE
DRAWN BY	
DESIGNED BY	
CHECKED BY	
ORIGINAL PLAN	
NOTE BOOK	
No.	

STATE OF HAWAII
DEPARTMENT OF TRANSPORTATION
HIGHWAYS DIVISION

TYPICAL STREET SURVEY
MONUMENT ADJUSTMENT AND
DETAILS OF COLD PLANE AREAS
RESURFACING & RECONSTRUCTING
LIKELIKE HWY. & KANEOHE BAY DR.
FED. AID PROJ. NO. FR-0300(II)
AND
PROJ. NO. 6300A-01-80M
NOT TO SCALE
DATE: