


FED. ROAD DIST. NO.	STATE	PROJ. NO.	FISCAL YEAR	SHEET NO.	TOTAL SHEETS
HAWAII	HAW.	63A-02-83	1983	3	4

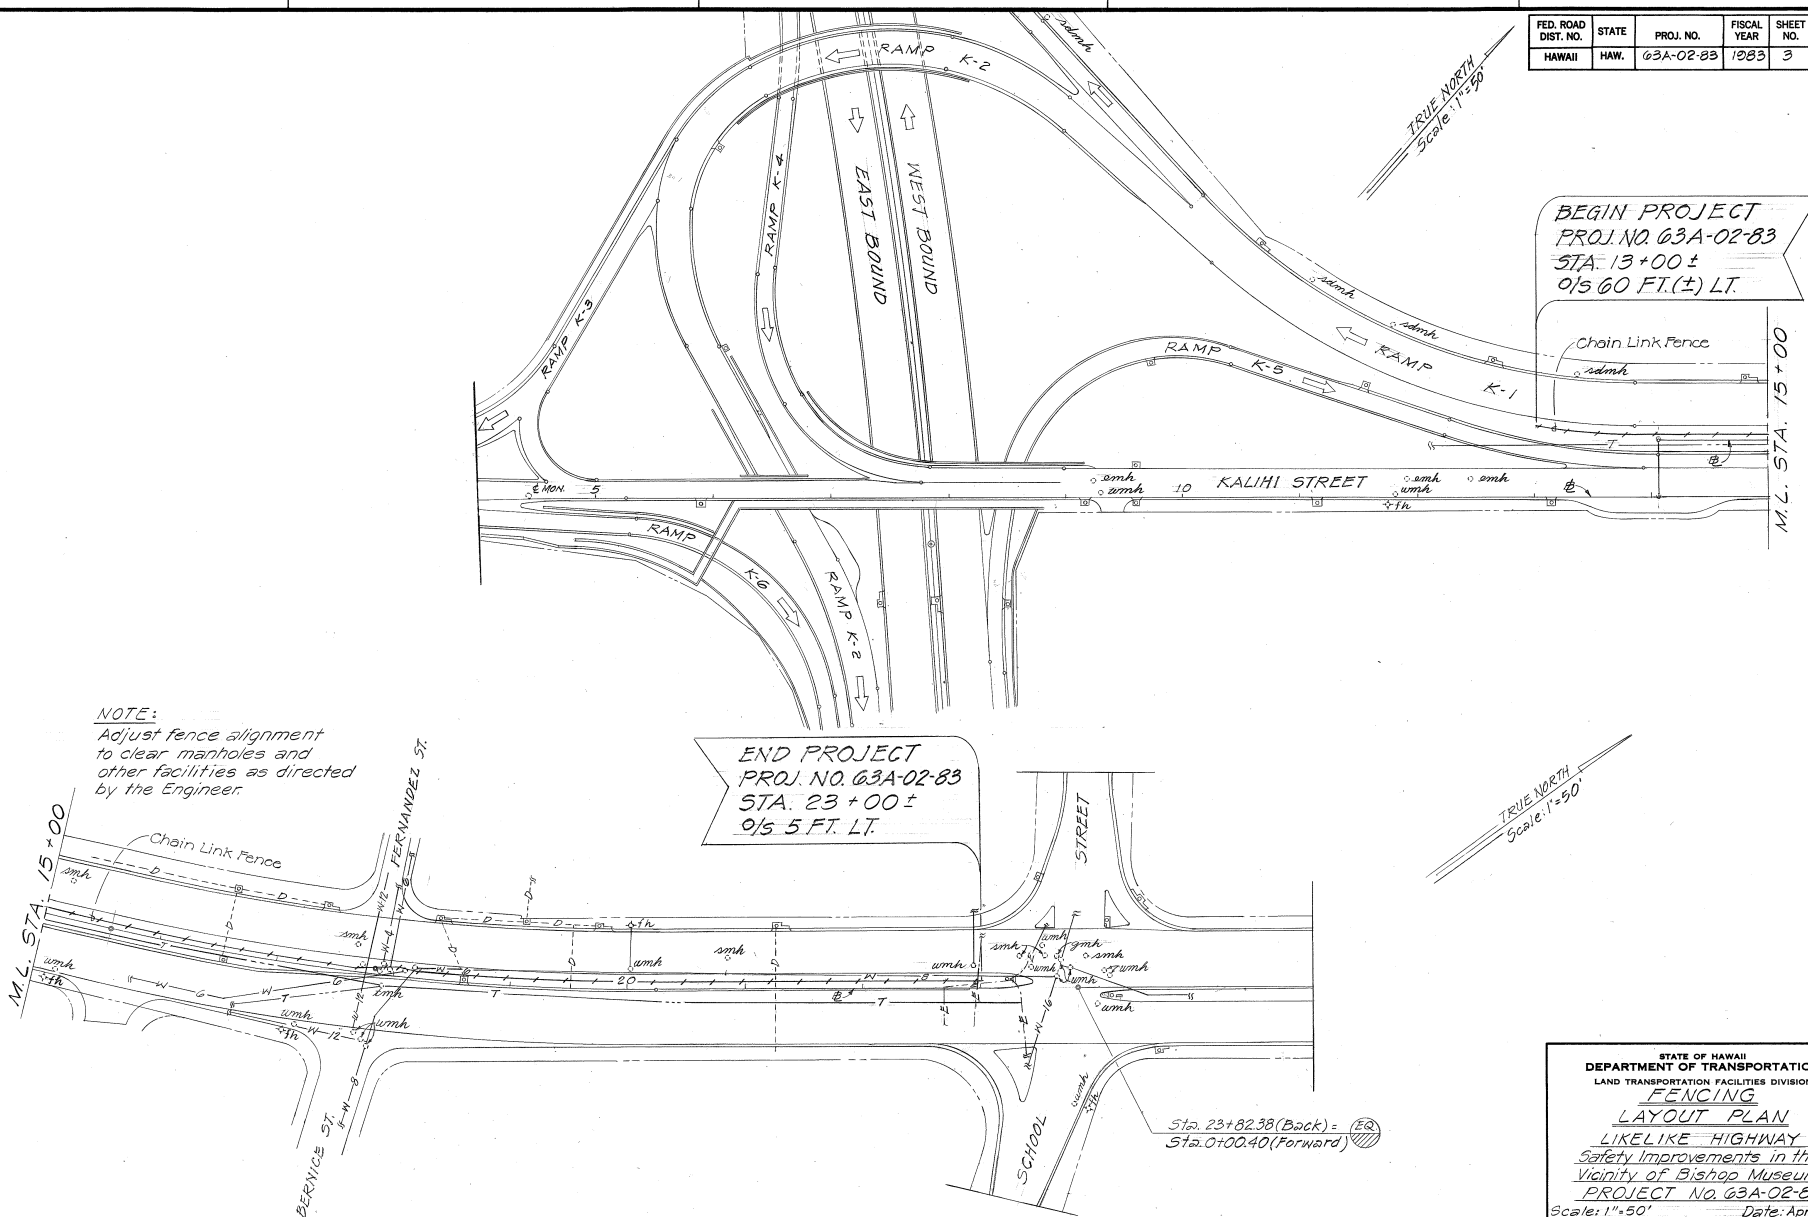

STATE OF HAWAII
DEPARTMENT OF TRANSPORTATION
LAND TRANSPORTATION FACILITIES DIVISION
FENCING
LAYOUT PLAN
LIKELI HIGHWAY
Safety Improvements in the
Vicinity of Bishop Museum
PROJECT No. 63A-02-83
Scale: 1"=50' Date: Apr. 1983

SHEET No. 1 OF 1 SHEETS