




FED. ROAD DIST. NO.	STATE	PROJ. NO.	FISCAL YEAR	SHEET NO.	TOTAL SHEETS
HAWAII	HAW.	63A-01-84	1984	6	16

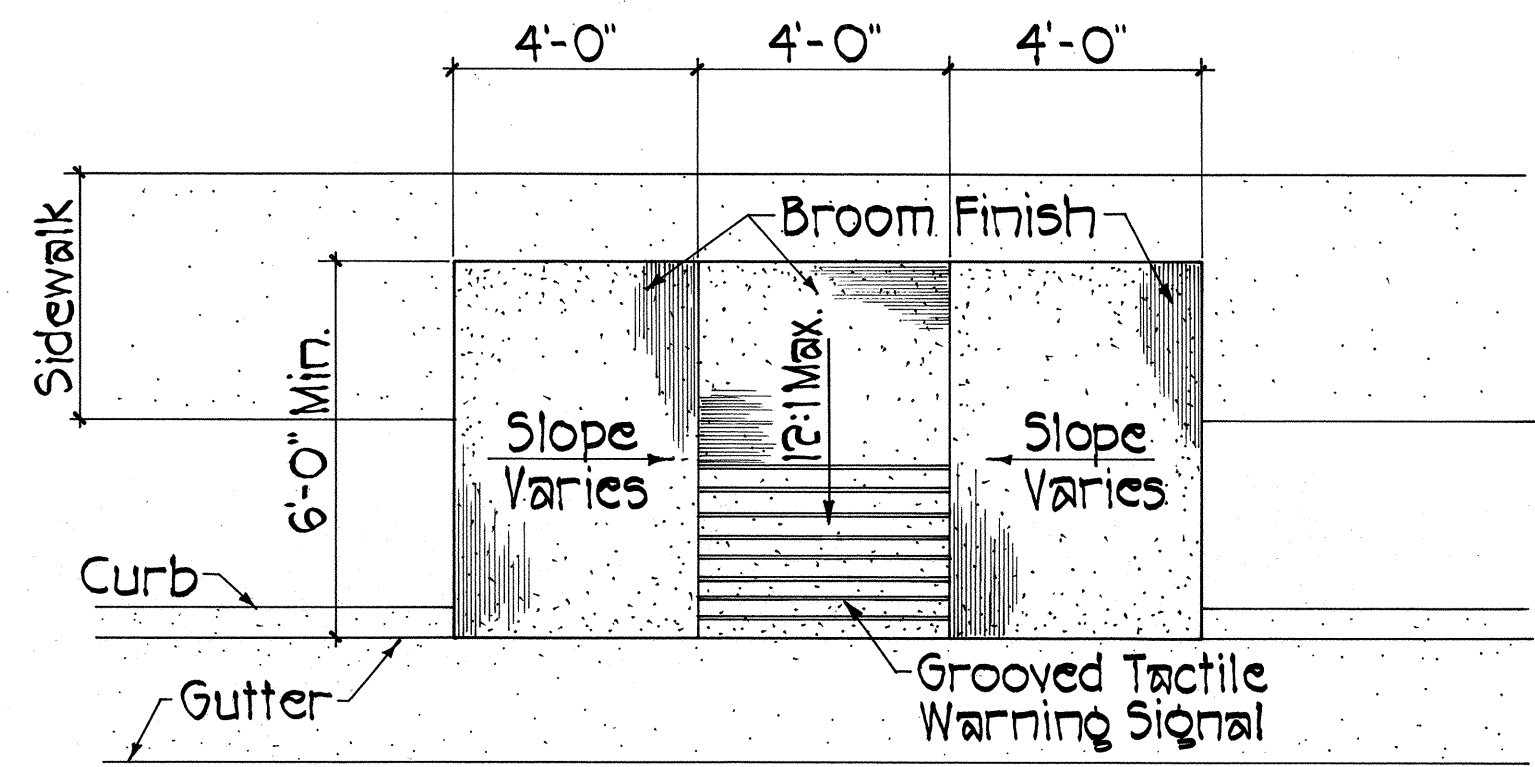


PLAN
Scale: 3/8"=1'-0"

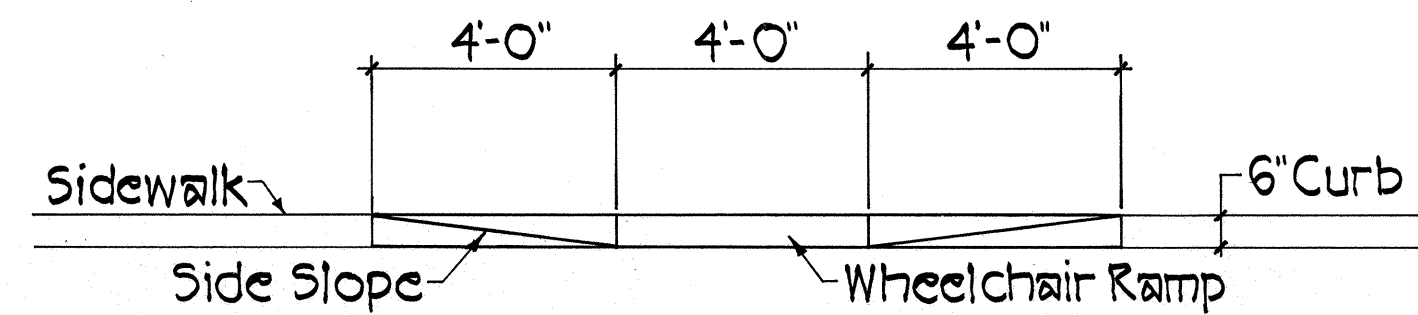


ELEVATION
Scale: 3/8"=1'-0"

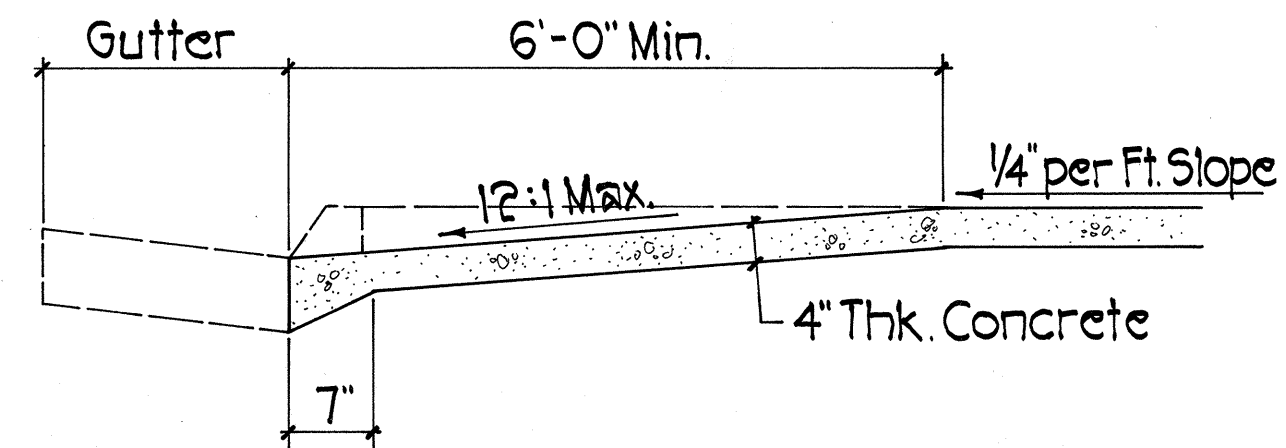


TYPICAL SECTION
Scale: 3/4"=1'-0"
WHEELCHAIR RAMP~TYPE "D"

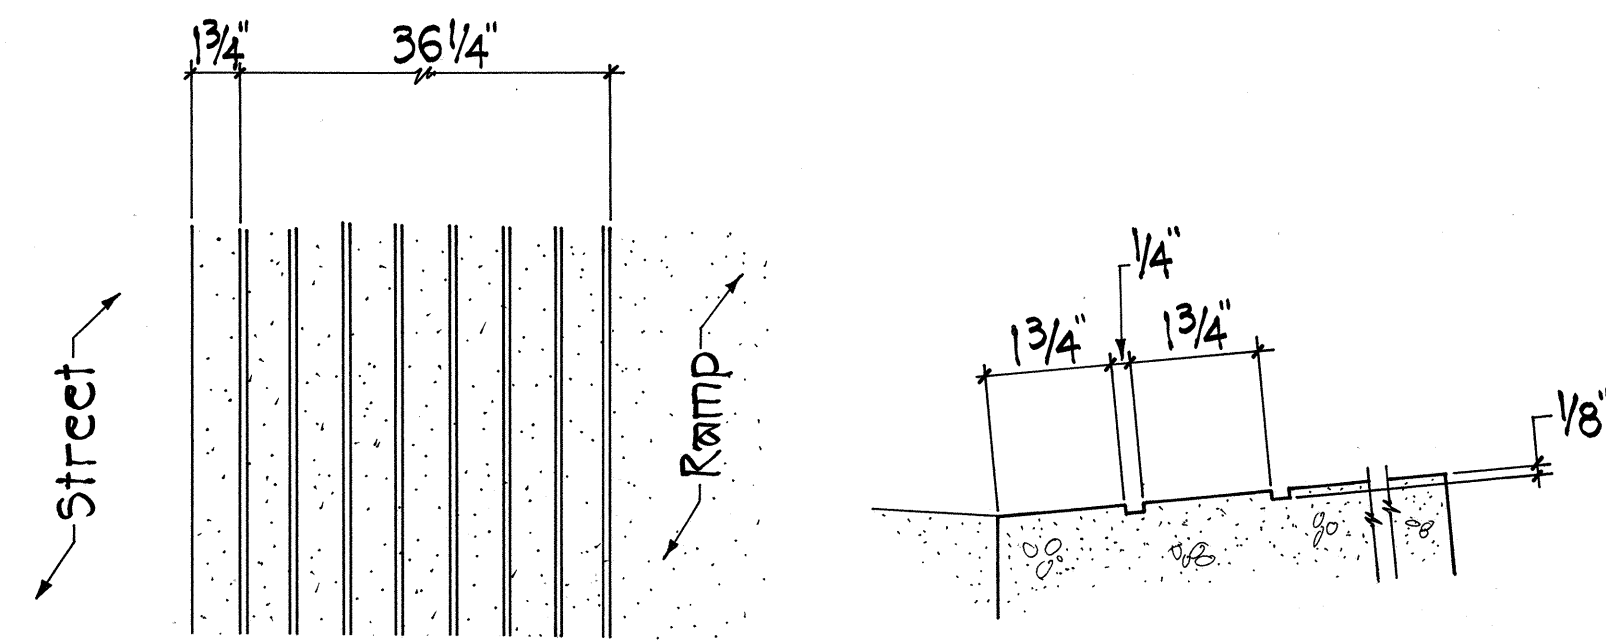

PLAN
TYPICAL SECTION
GROOVED TACTILE WARNING SIGNAL
Not To Scale

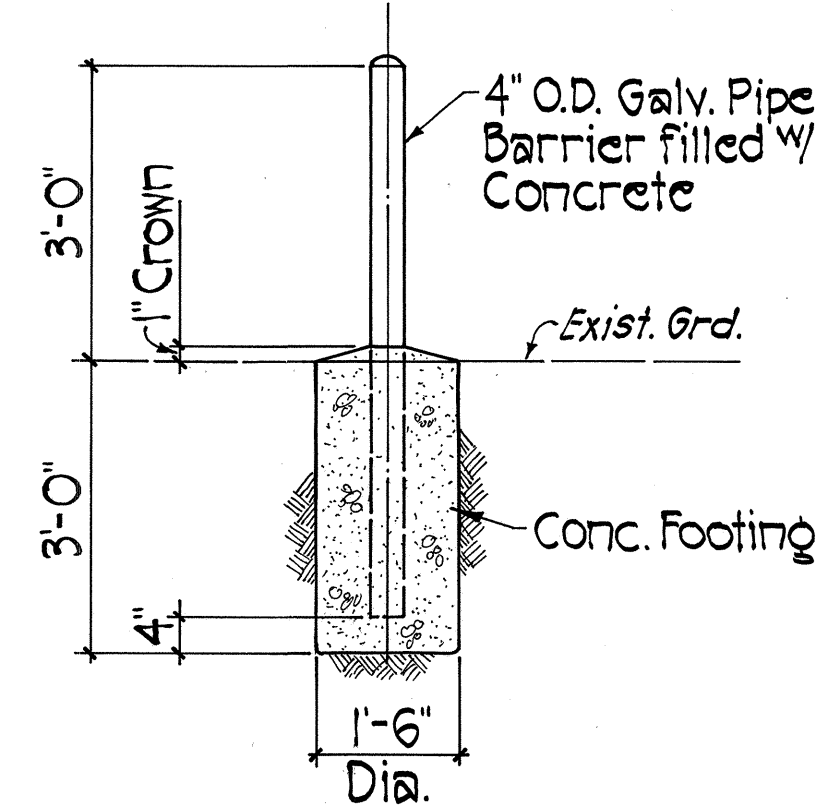


CONTROLLER BARRIER
Scale: 1/2"=1'-0"

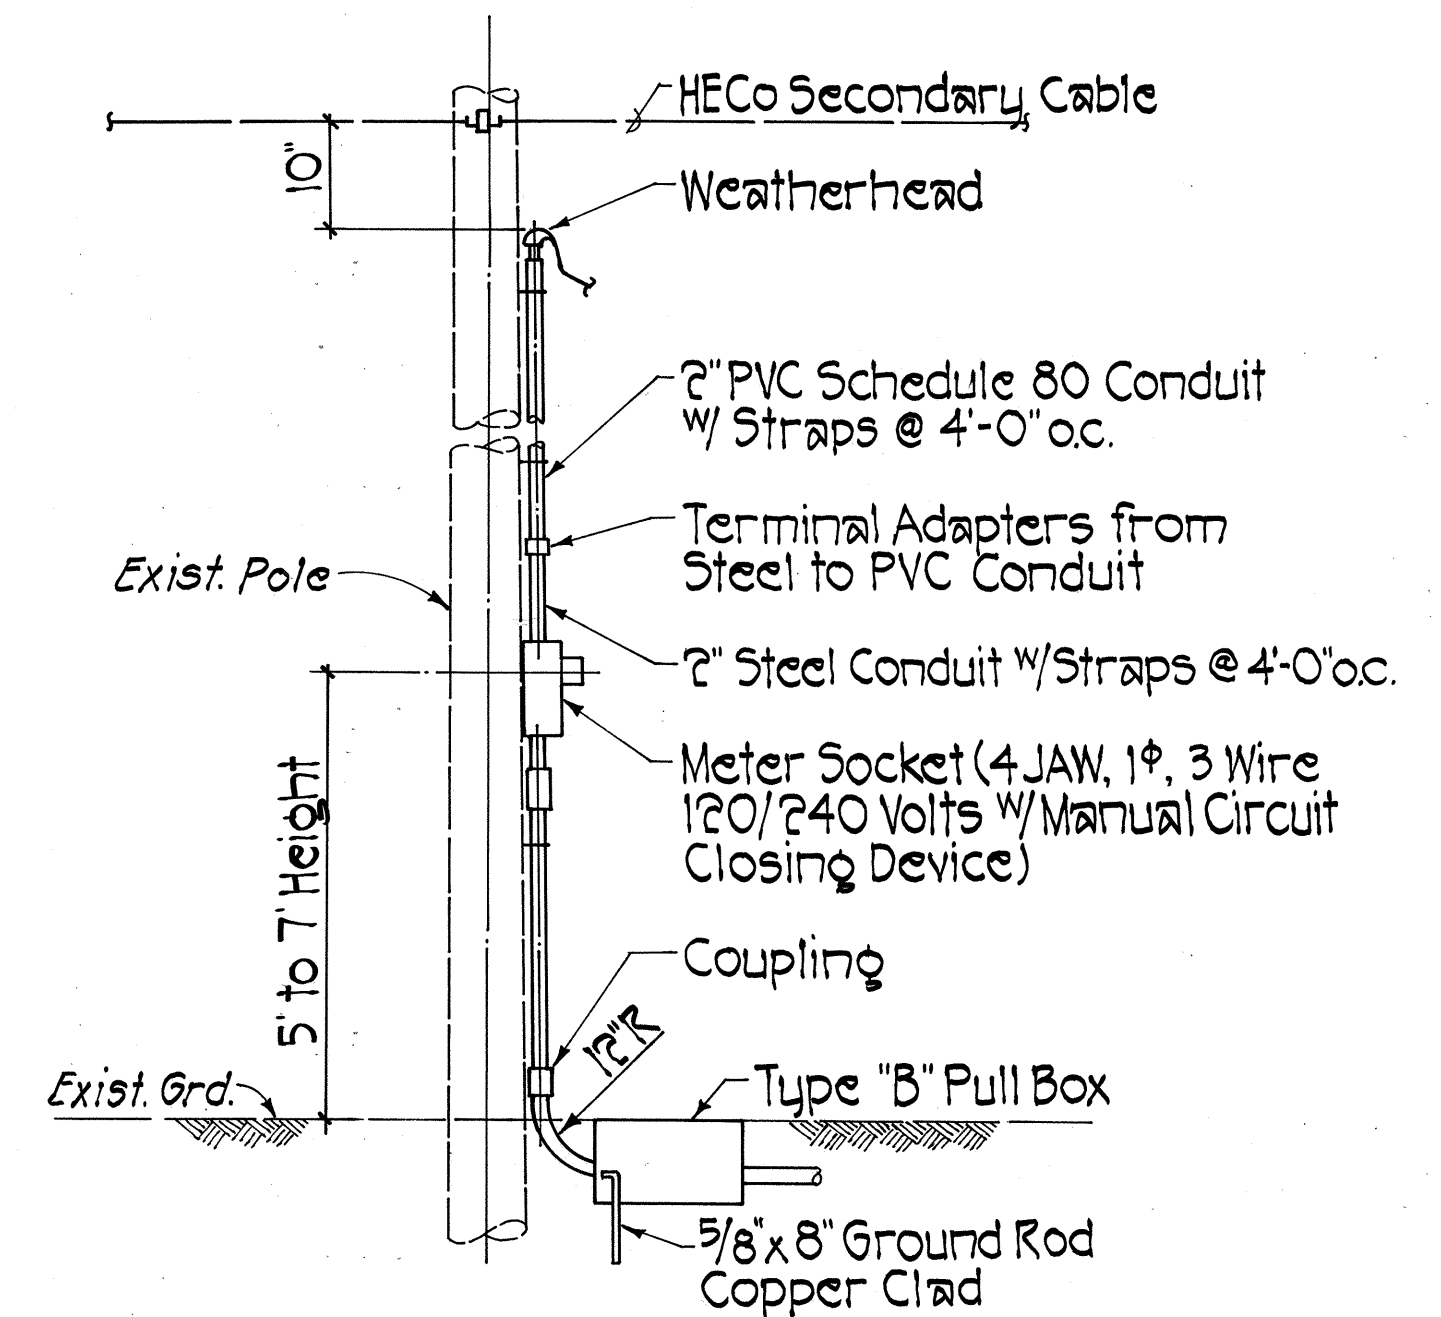

SERVICE POLE DETAIL
Not To Scale

ORIGINAL PLAN	SURVEY PLOTTED BY	DATE
NOTE BOOK	DRAWN BY	
	DESIGNED BY	
	CHECKED BY	

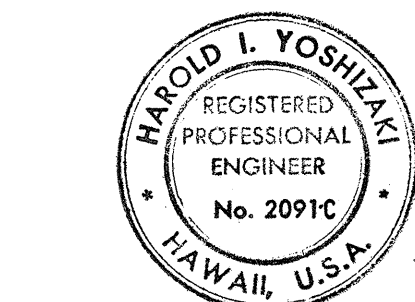

THIS WORK WAS PREPARED BY
ME OR UNDER MY SUPERVISION.
Harold I. Yoshizaki

STATE OF HAWAII
DEPARTMENT OF TRANSPORTATION
HIGHWAYS DIVISION

MISCELLANEOUS DETAILS

KALIHI STREET TRAFFIC SIGNAL SYSTEM
AT KAUMUALII STREET
PROJECT NO. 63A-01-84
SCALE: AS NOTED DATE: MAY 15, 1984
SHEET No. 1 OF 1 SHEETS