




ORIGINAL PLAN	SURVEY PLOTTED BY _____	DATE _____
NOTE BOOK	DRAWN BY _____	_____
	TRACED BY _____	_____
	DESIGNED BY _____	_____
	QUANTITIES BY _____	_____
No. _____	CHECKED BY _____	_____

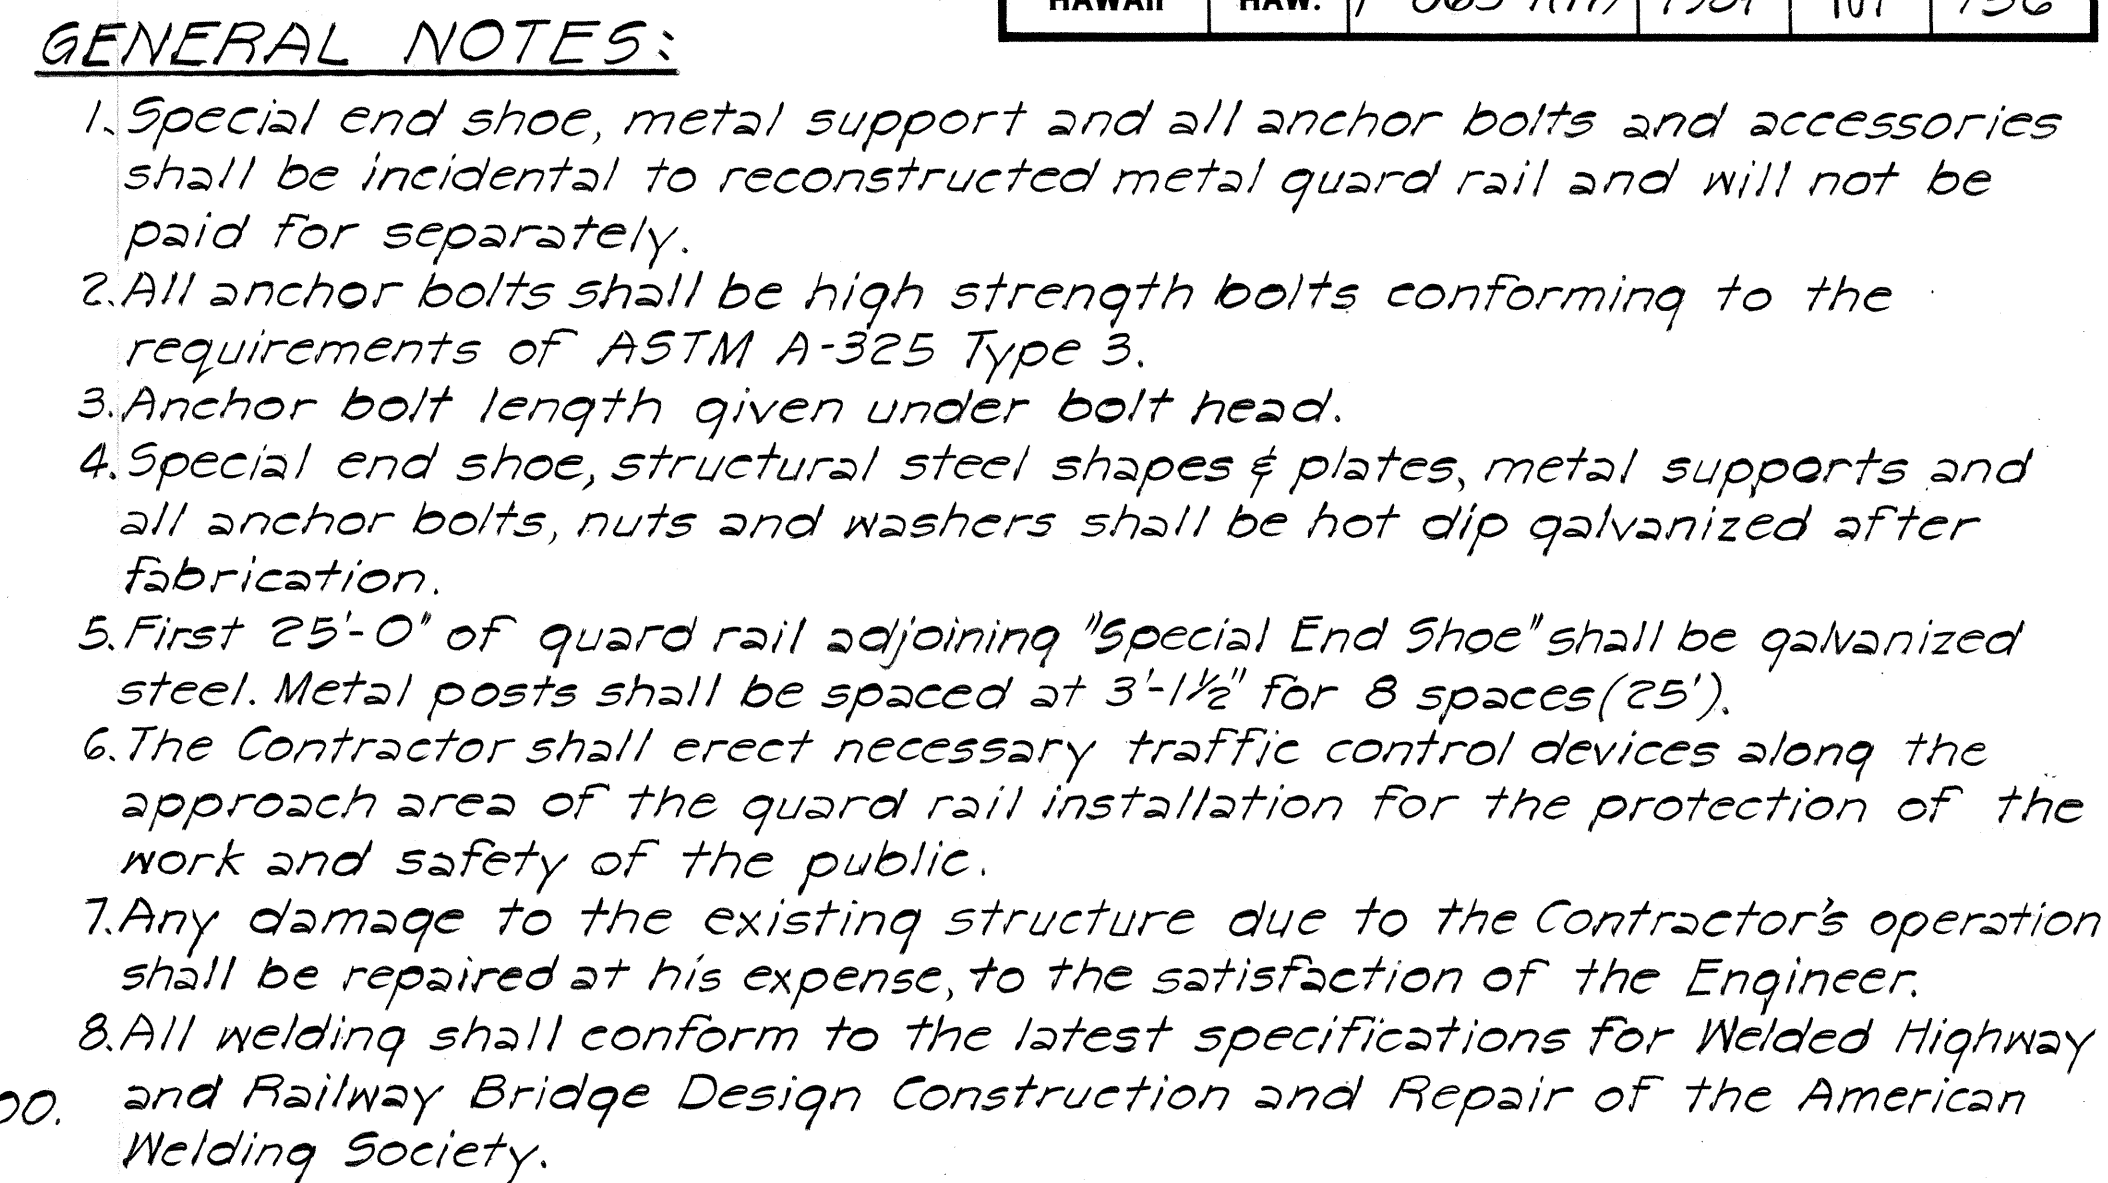

Intermediate conc. support
Varies from 0 to $11\frac{3}{4}$ "
at end.

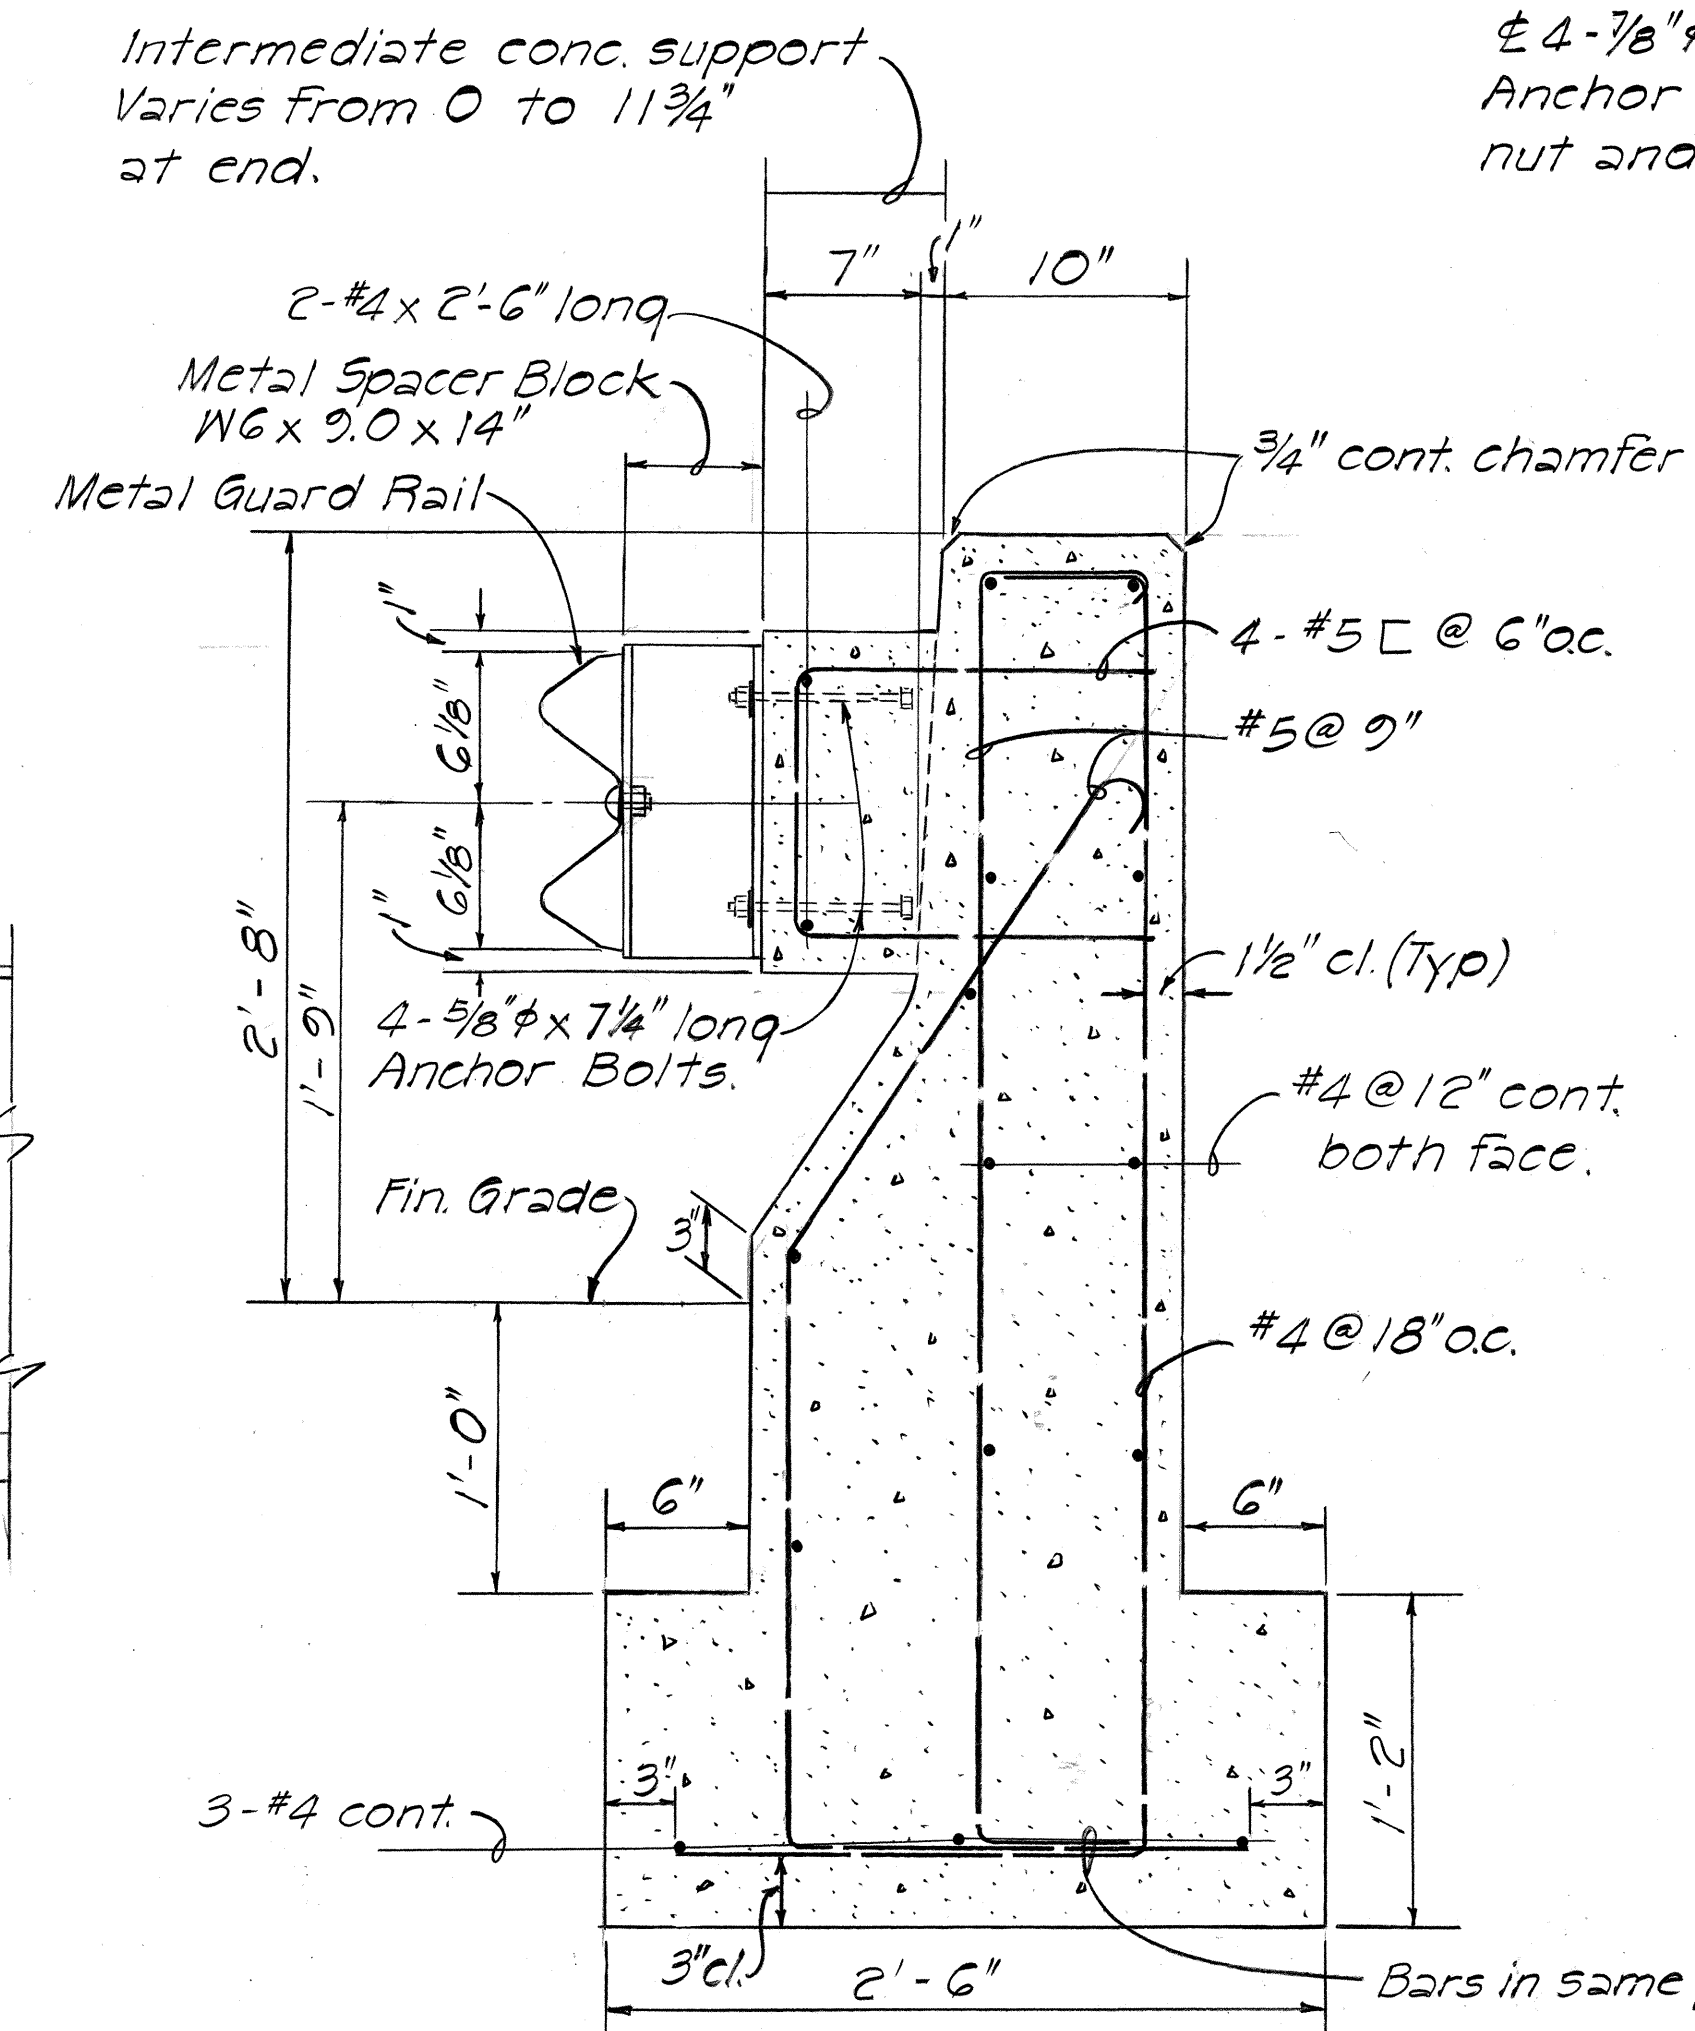

SECTION - "A"
Scale: $1\frac{1}{2}" = 1'-0"$

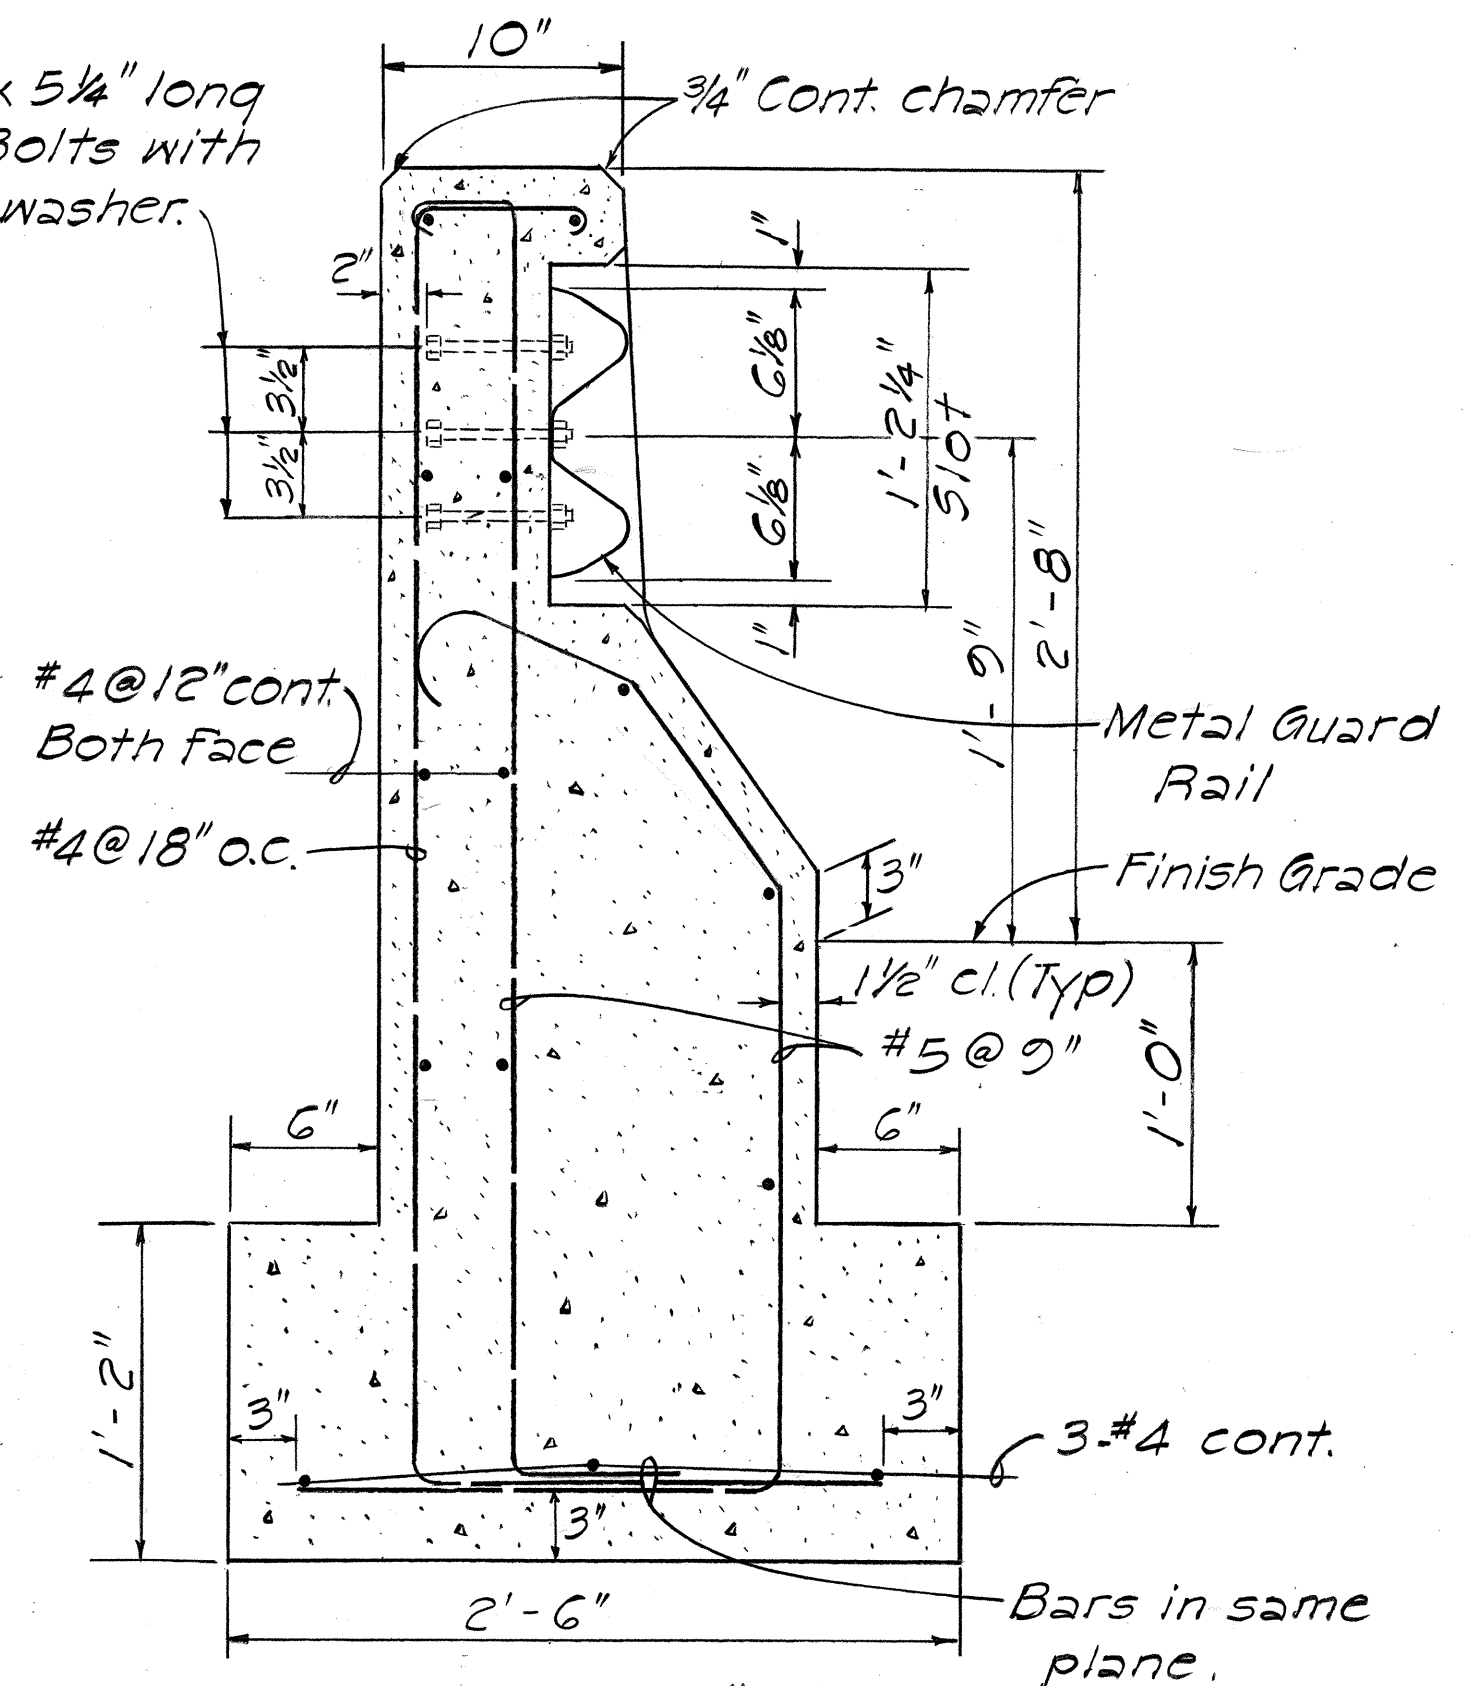

SECTION - "B"
Scale: $1\frac{1}{2}" = 1' - 0"$



THOMAS C. H. LUM
REGISTERED
PROFESSIONAL
ENGINEER
No. 1215-S
HAWAII, U.S.A.

STATE OF HAWAII
DEPARTMENT OF TRANSPORTATION
HIGHWAYS DIVISION

METAL GUARD RAIL CONNECTION
AT BARRIER RAIL TYPE END POST
LIKELIKE HIGHWAY IMPROVEMENTS
KAM IV ROAD TO VICINITY OF KALIHI STREET
F. A. PROJ. NO. F-063-1(17)