

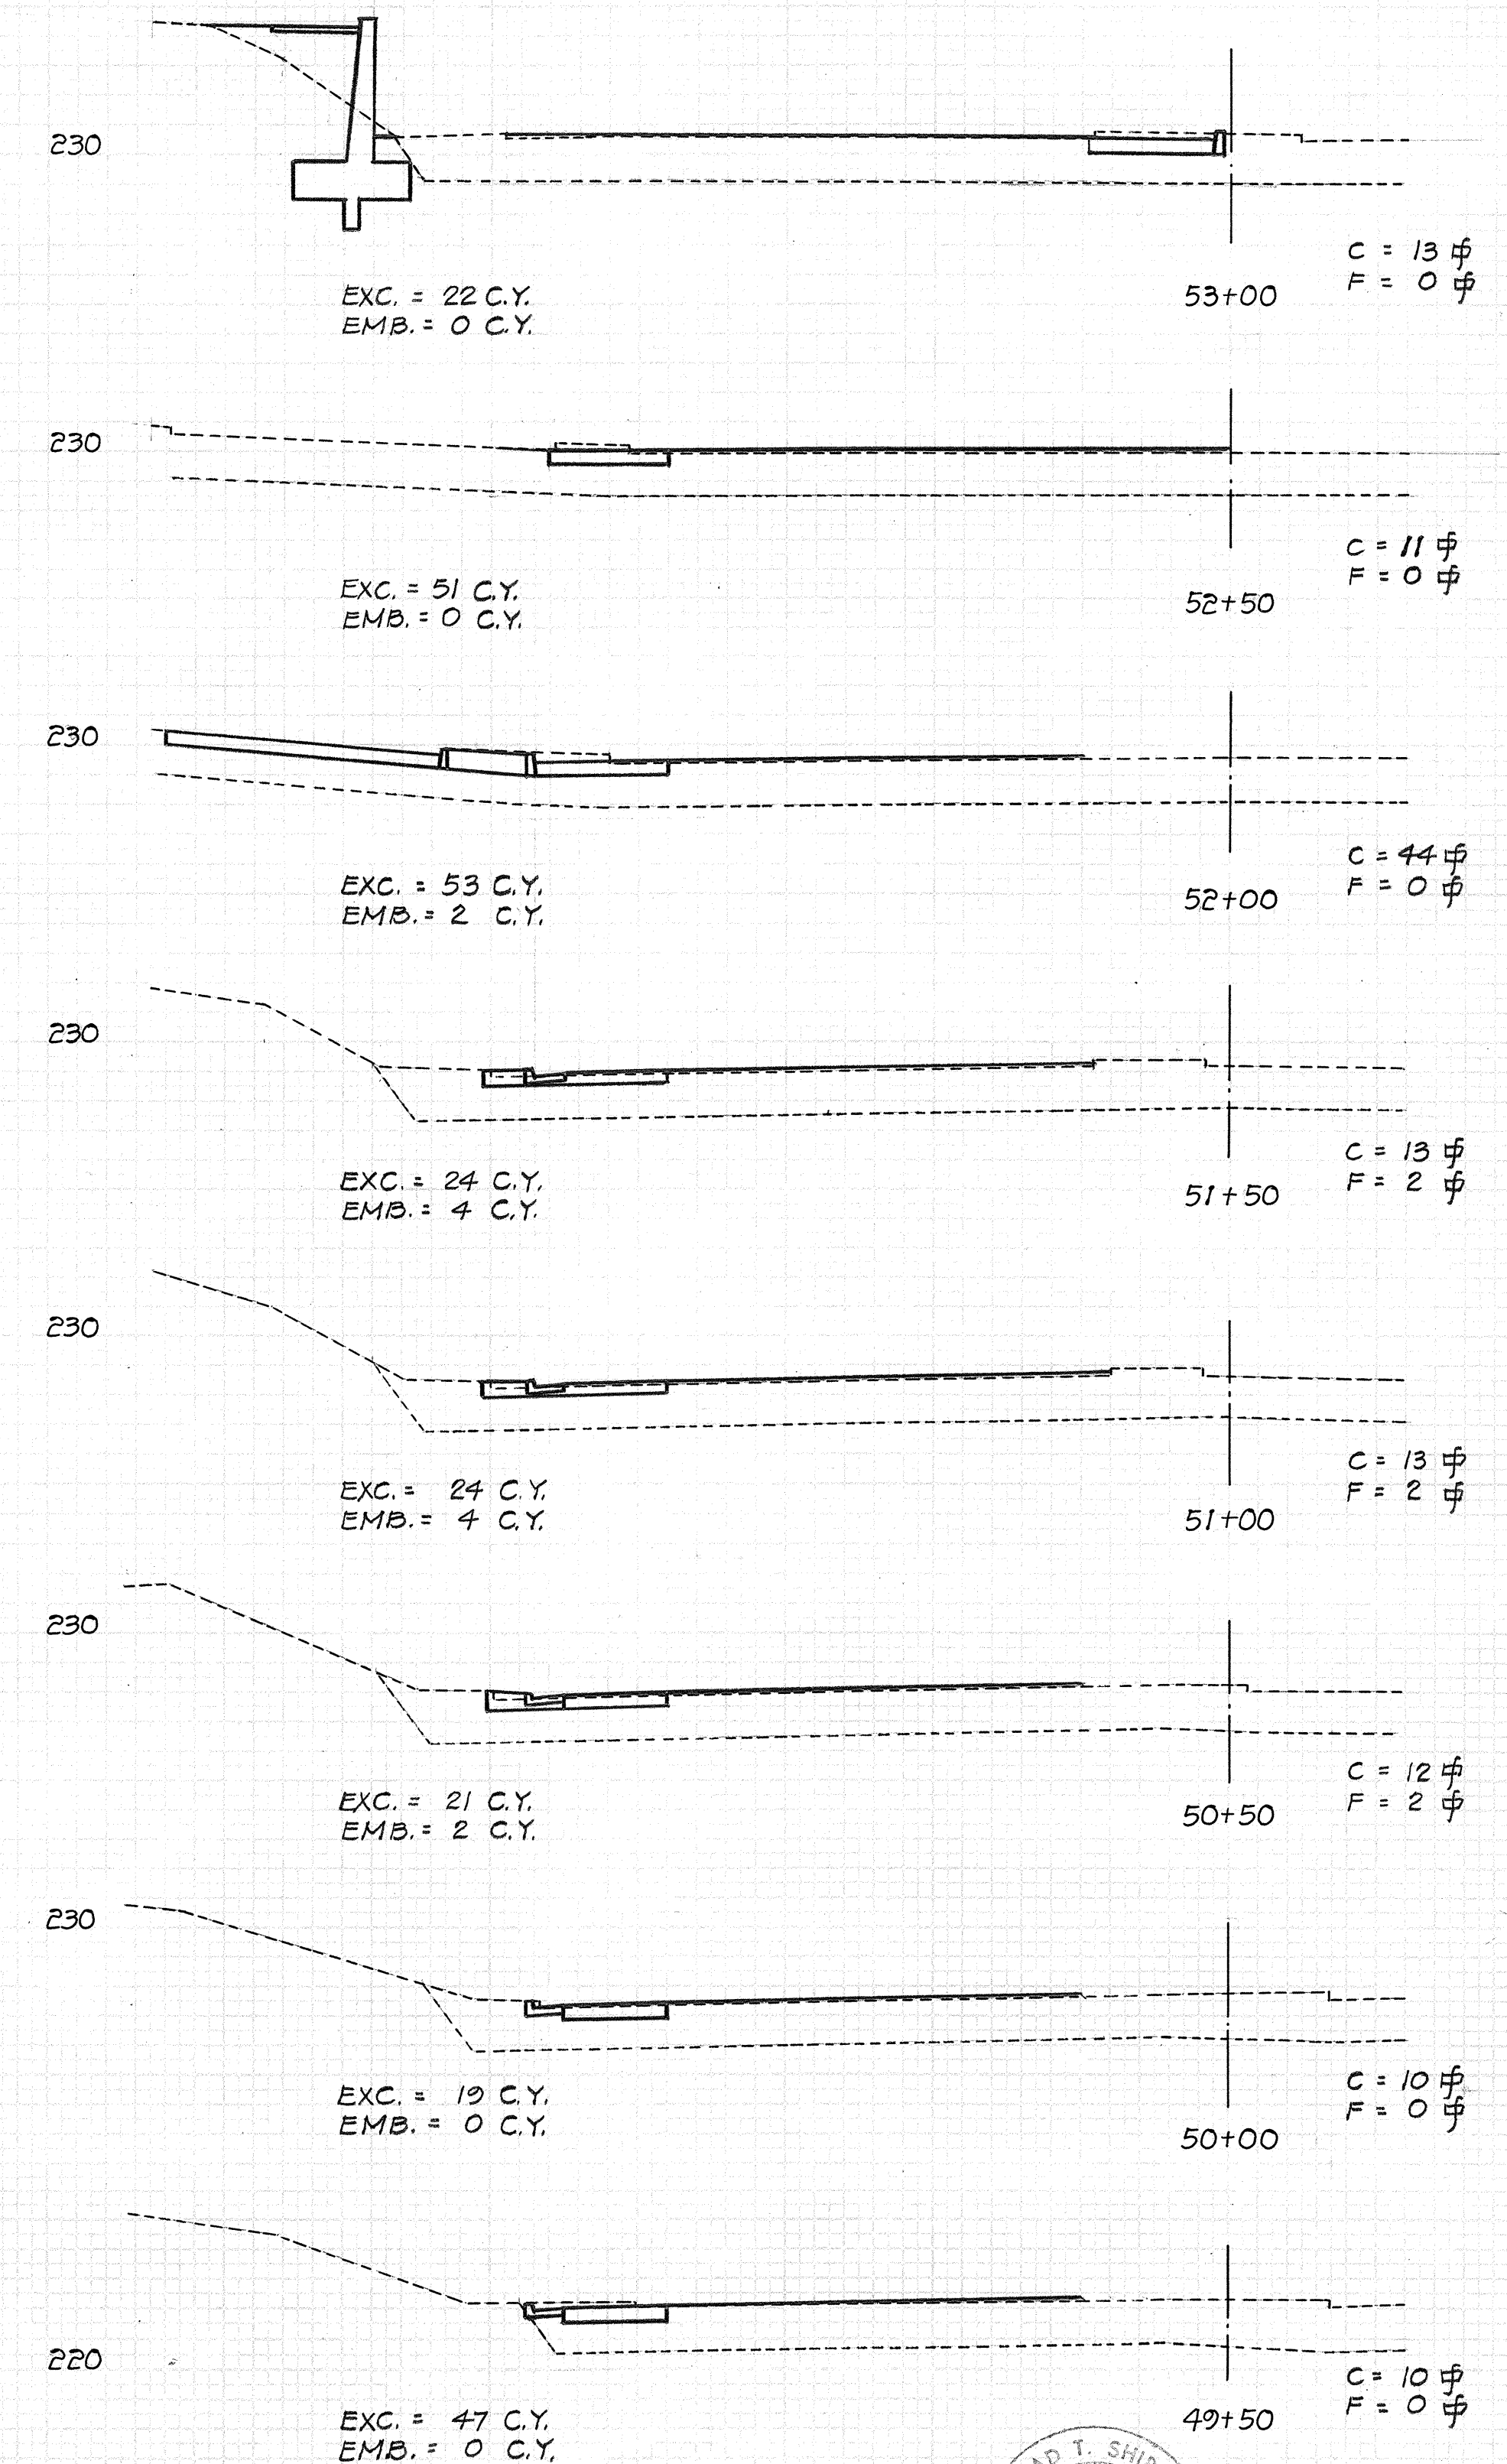
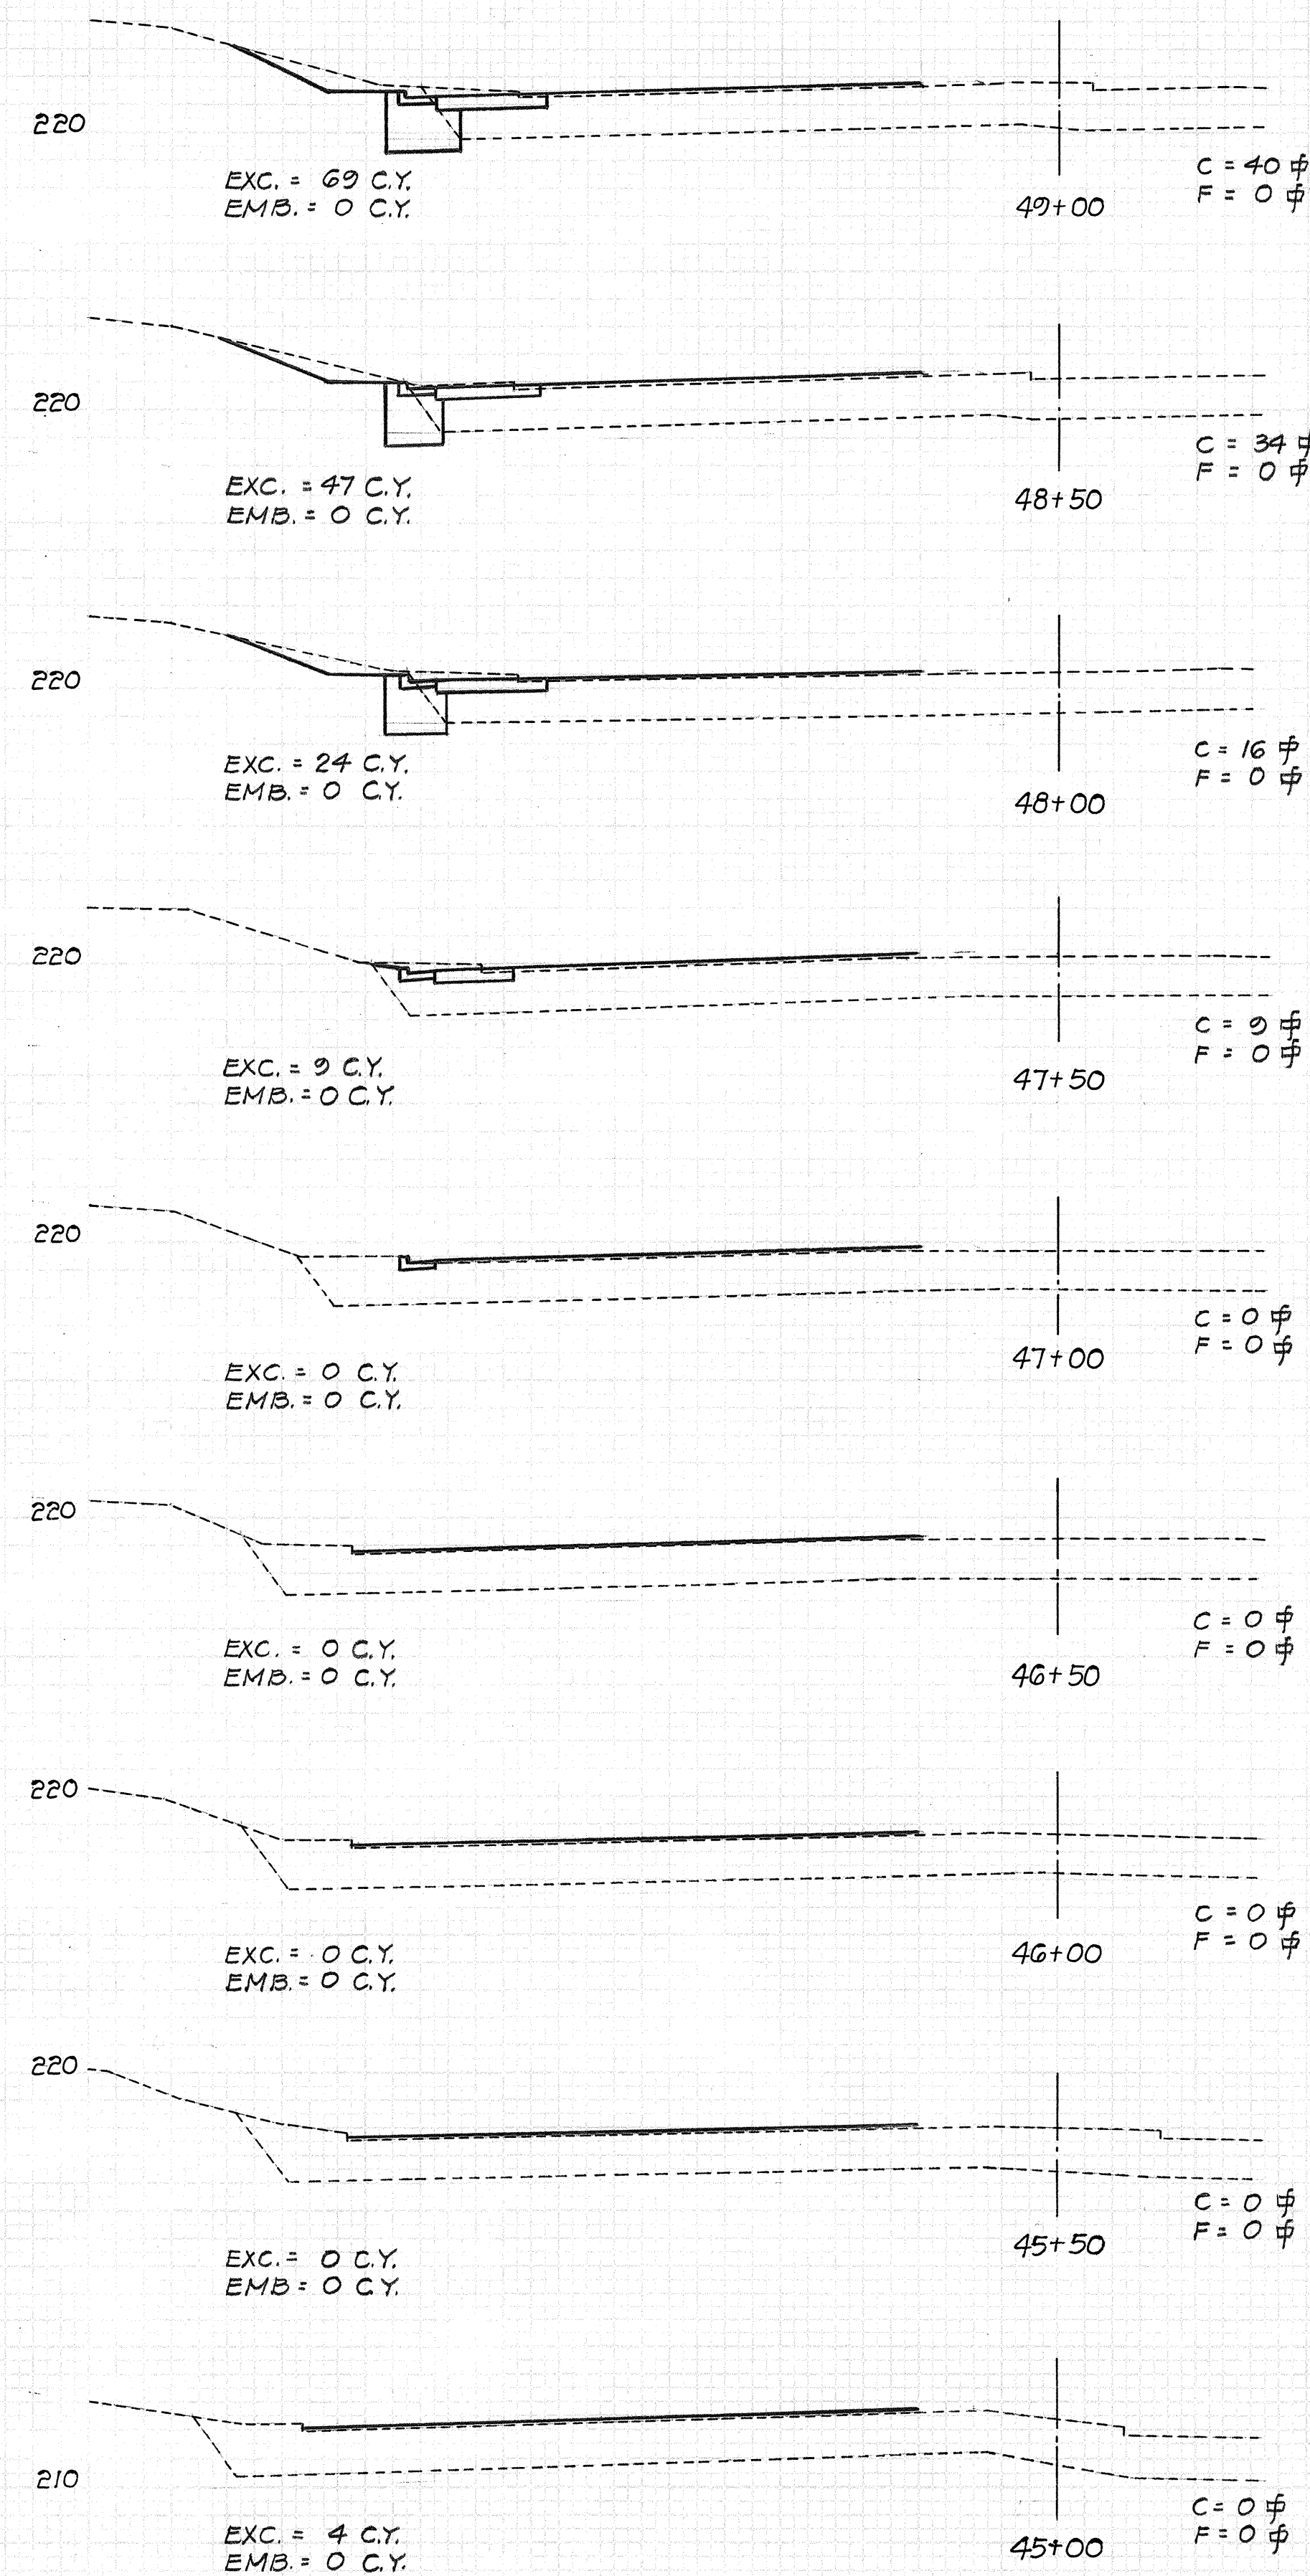


FED. ROAD DIST. NO.	STATE	FED. AID PROJ. NO.	FISCAL YEAR	SHEET NO.	TOTAL SHEETS
HAWAII	HAW.	F-063-1(16)	1964	48	156

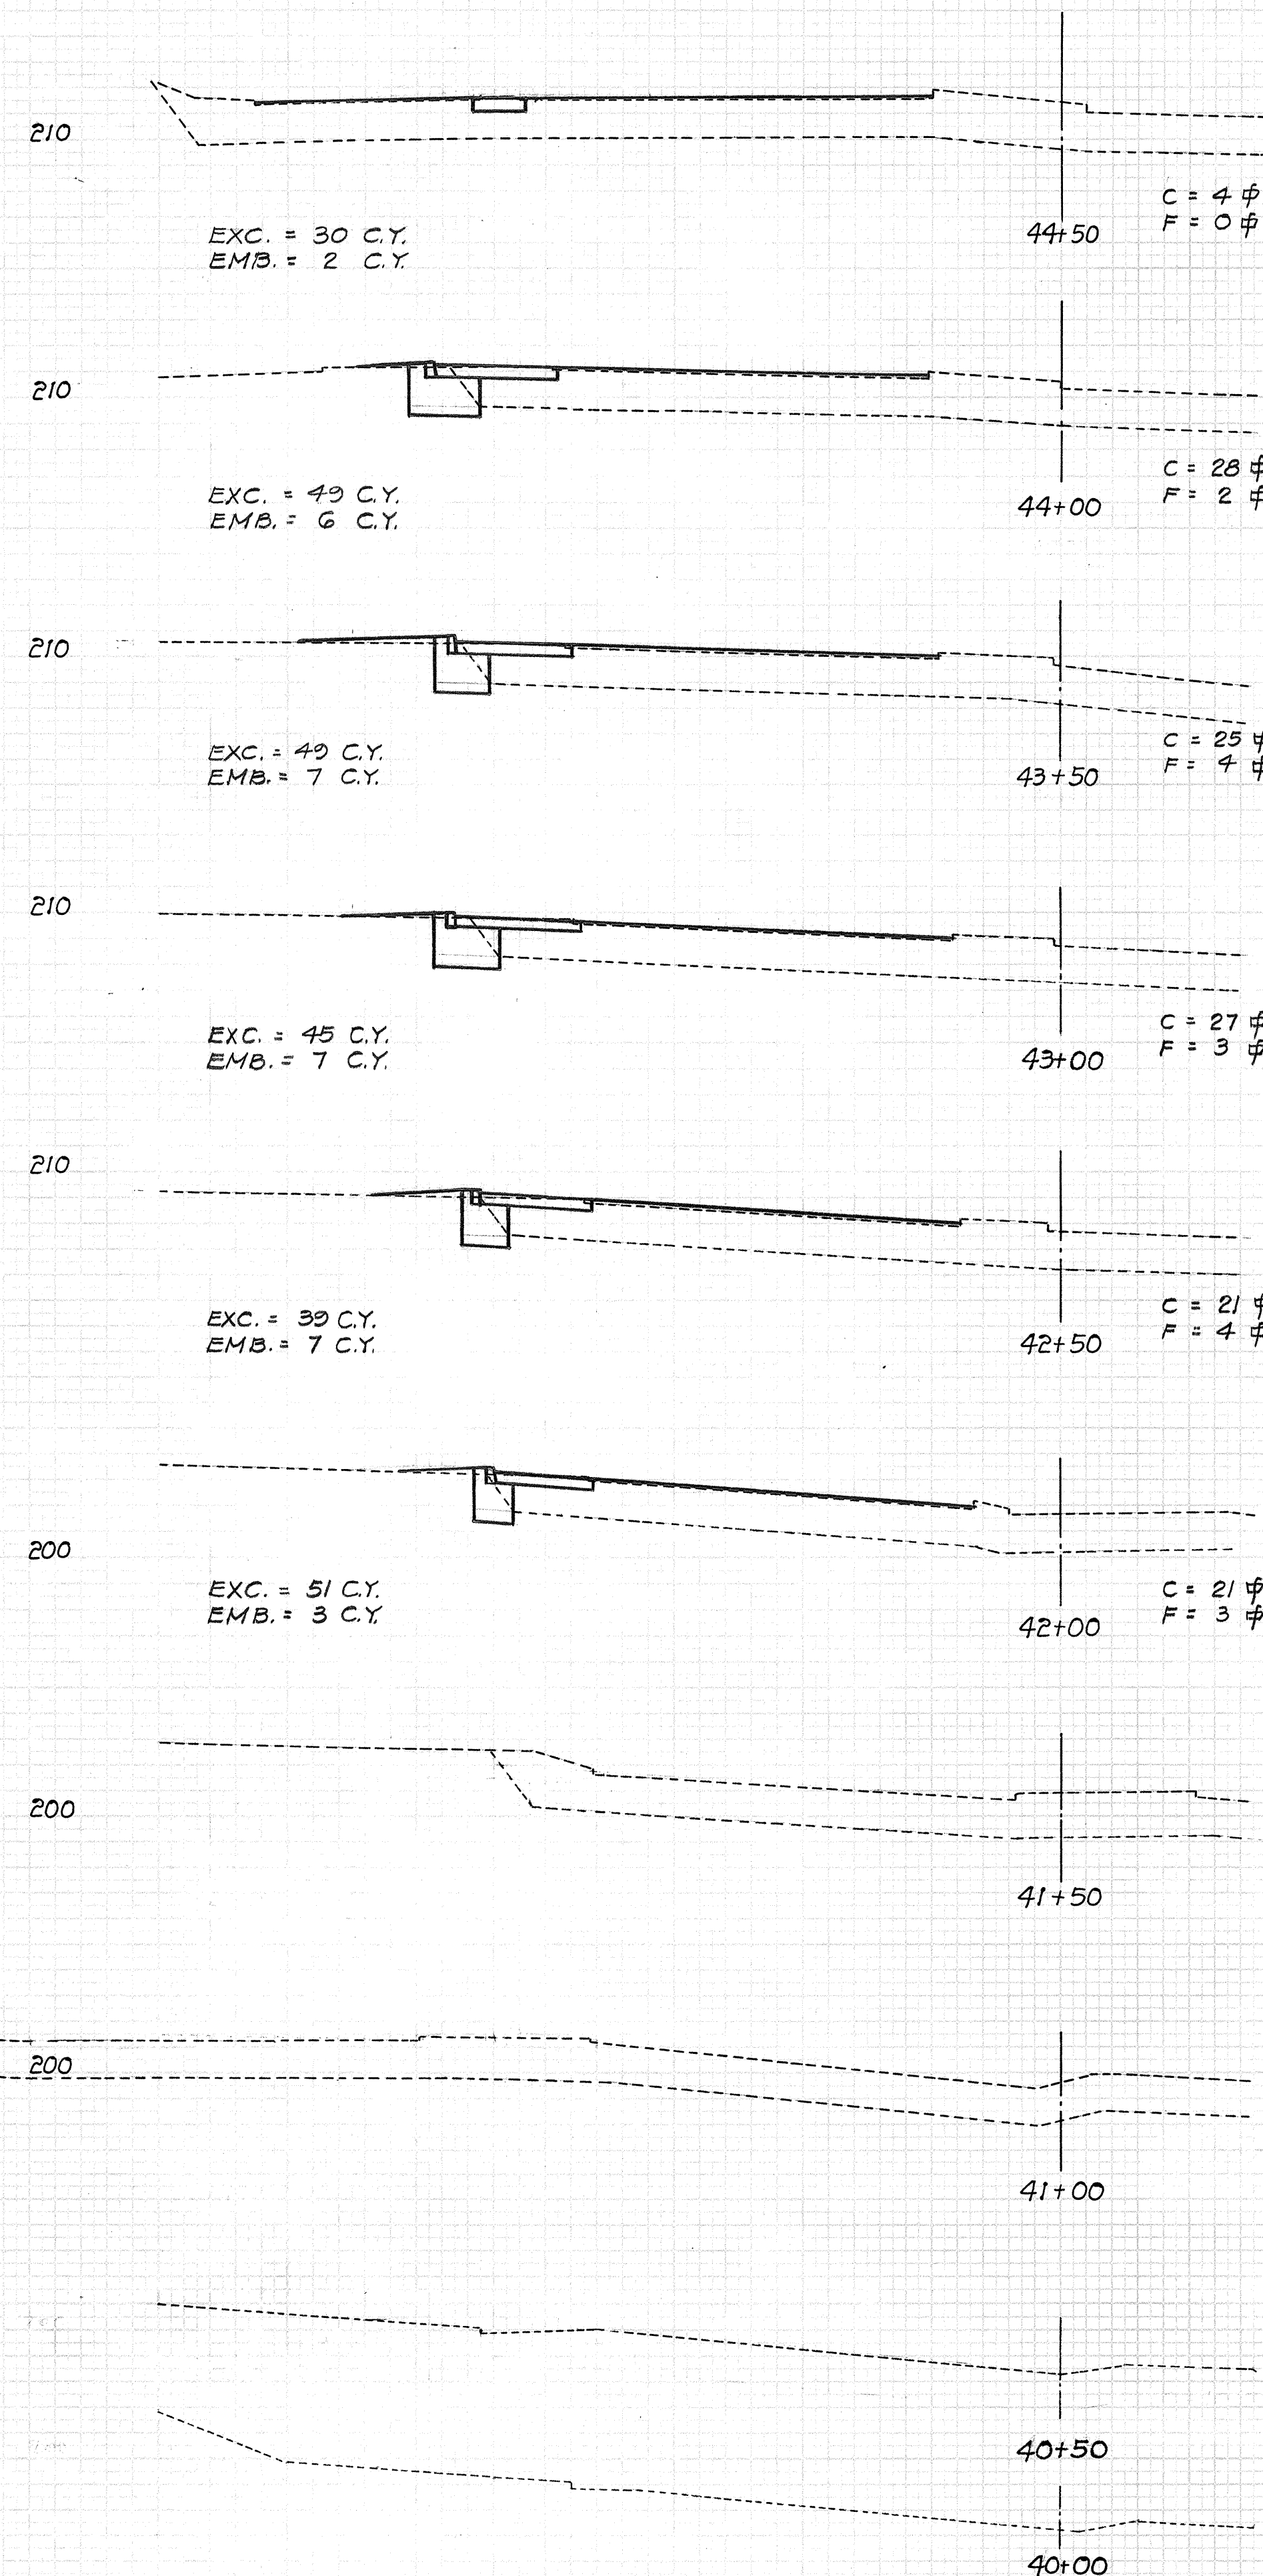


CROSS SECTIONS Scales: Horiz. & Vert. 1" = 10'

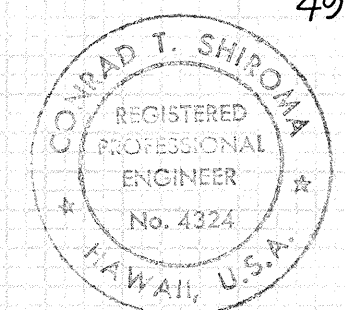

THIS WORK WAS PREPARED BY
ME OR UNDER MY SUPERVISION
Conrad T. Shiroma















FED. ROAD DIST. NO.	STATE	FED. AID PROJ. NO.	FISCAL YEAR	SHEET NO.	TOTAL SHEETS
HAWAII	HAW.	F-063-1(16)	1984	40	156

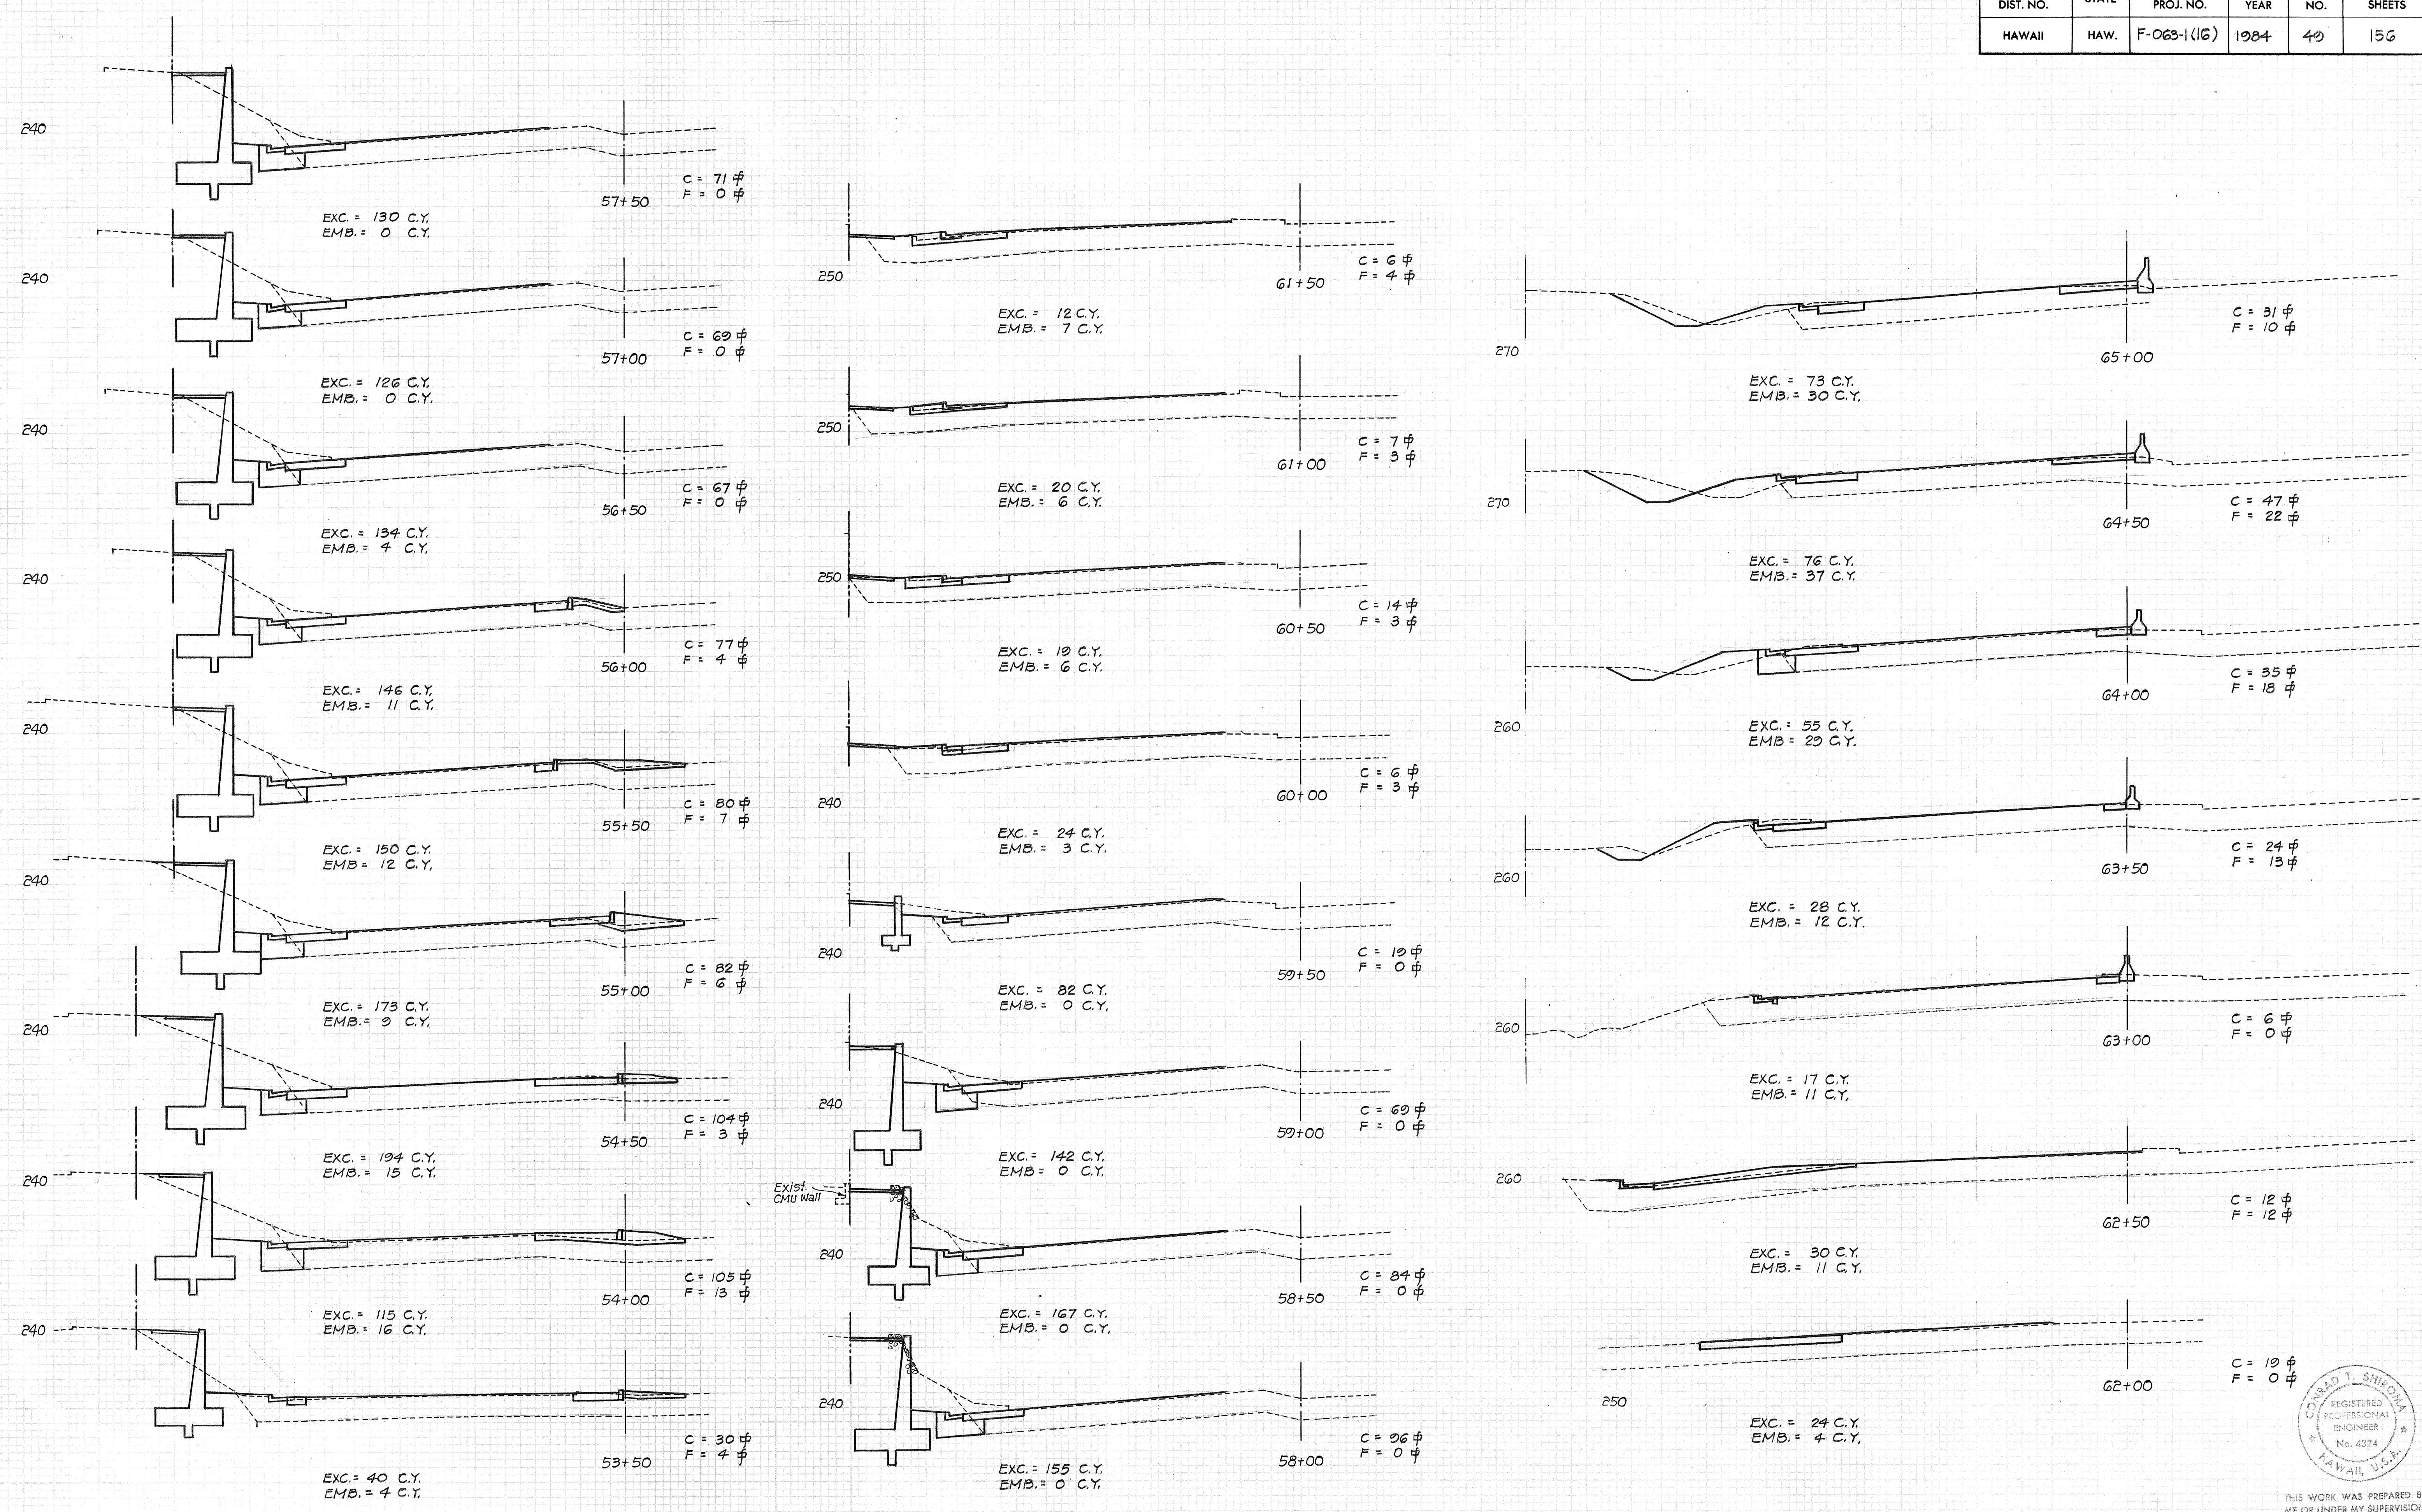





CONRAD T. SHIOMA
REGISTERED PROFESSIONAL ENGINEER
No. 4324
HAWAII, U.S.A.

THIS WORK WAS PREPARED BY ME OR UNDER MY SUPERVISION
Conrad T. Shioma

FED. ROAD DIST. NO.	STATE	FED. AID PROJ. NO.	FISCAL YEAR	SHEET NO.	TOTAL SHEETS
HAWAII	HAW.	F-063-1(16)	1964	50	156

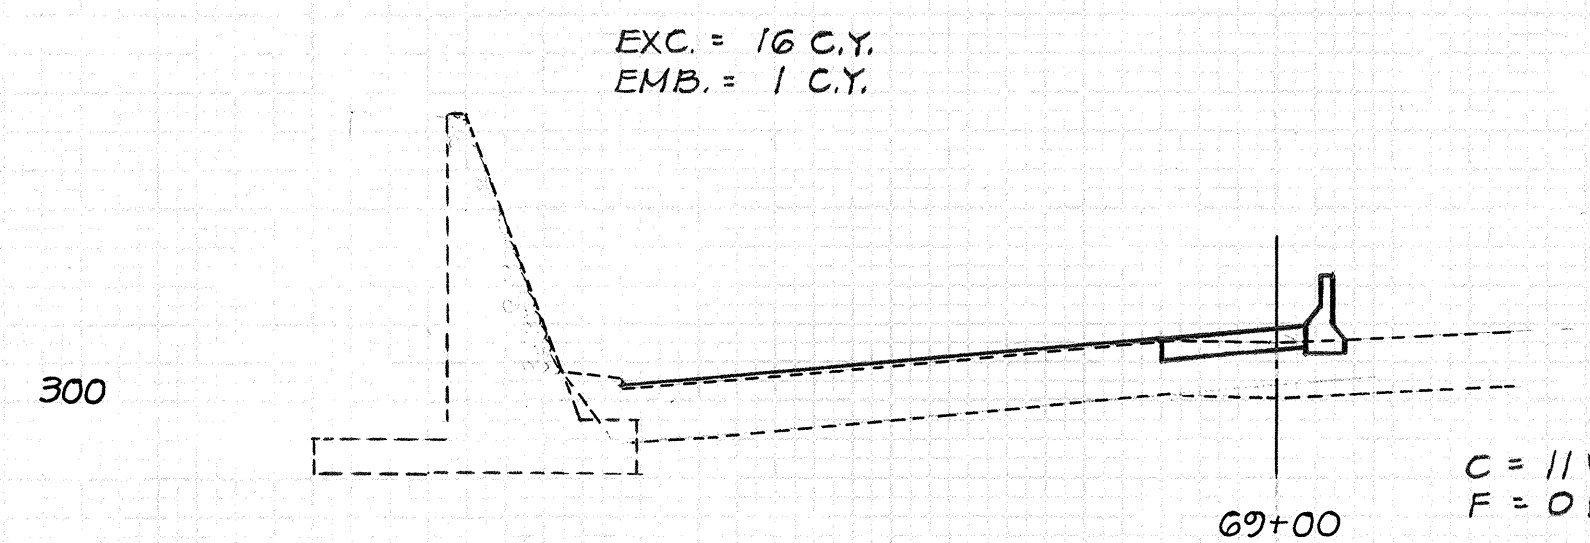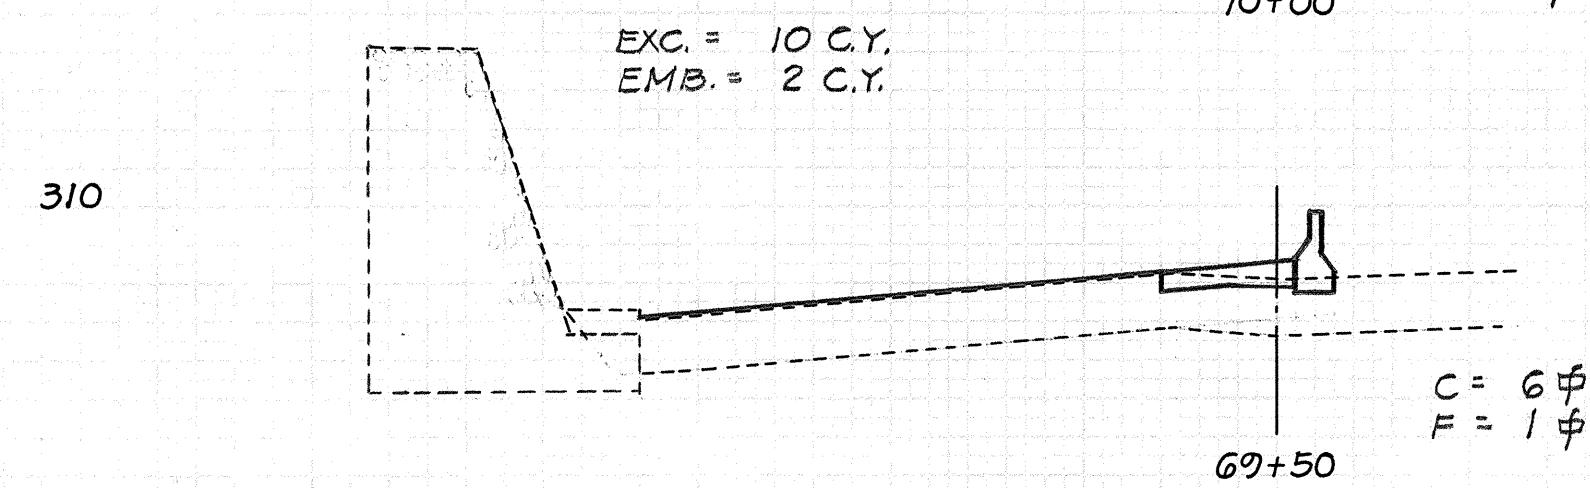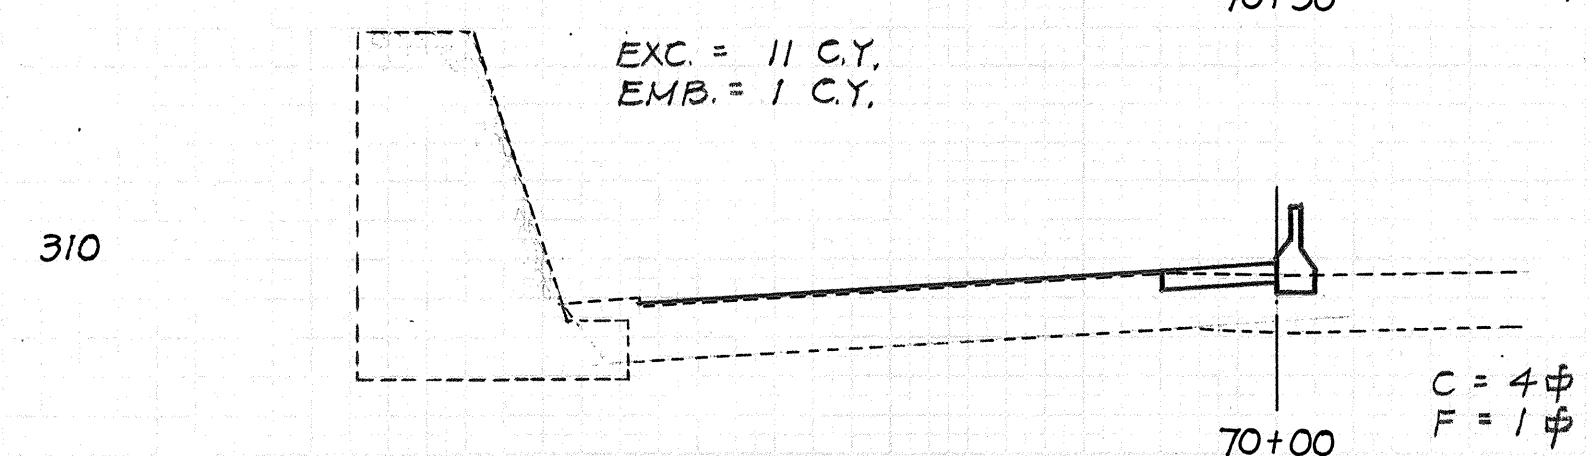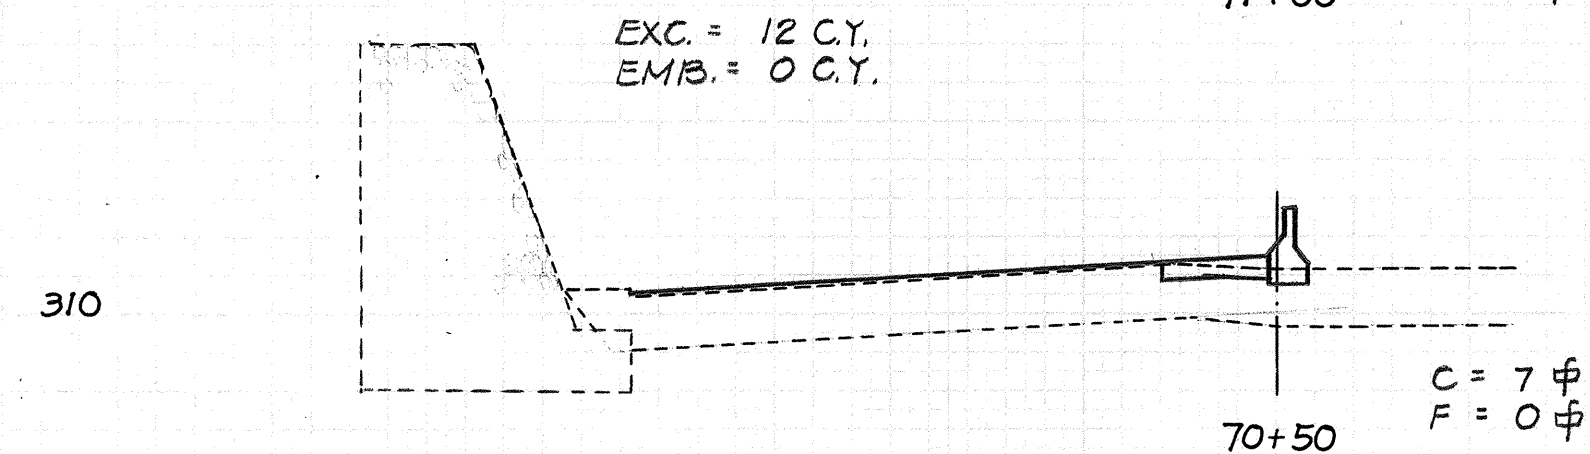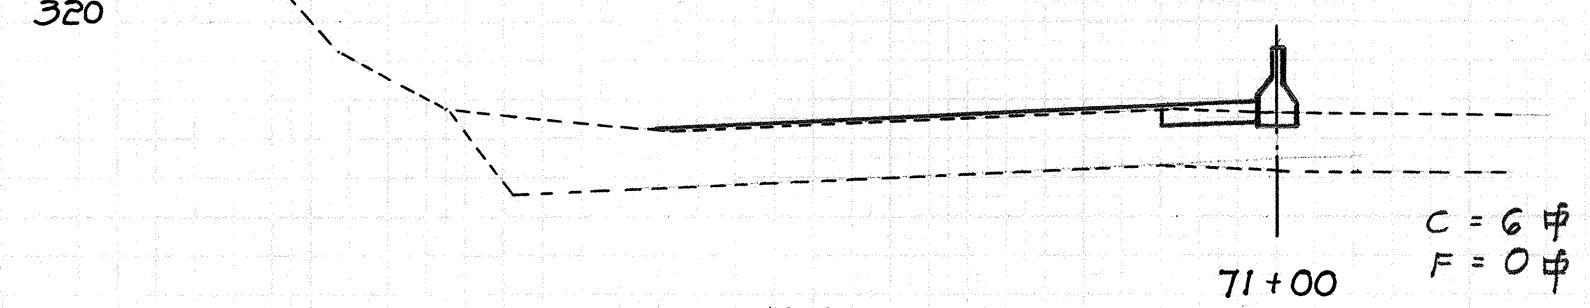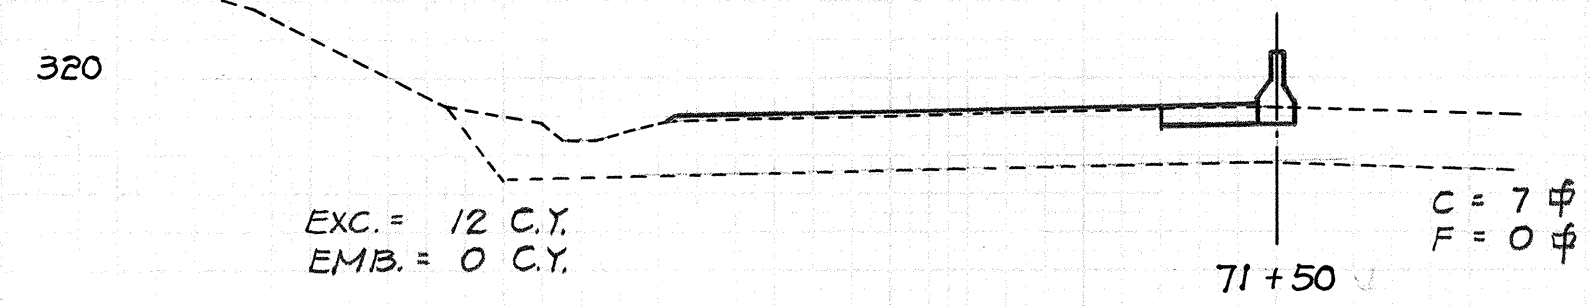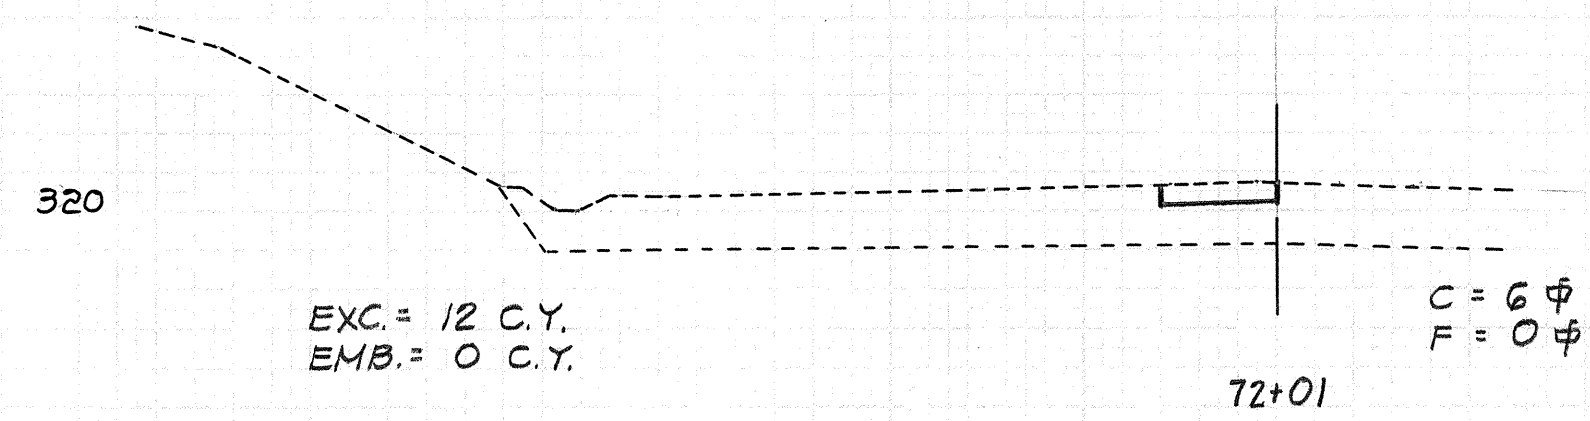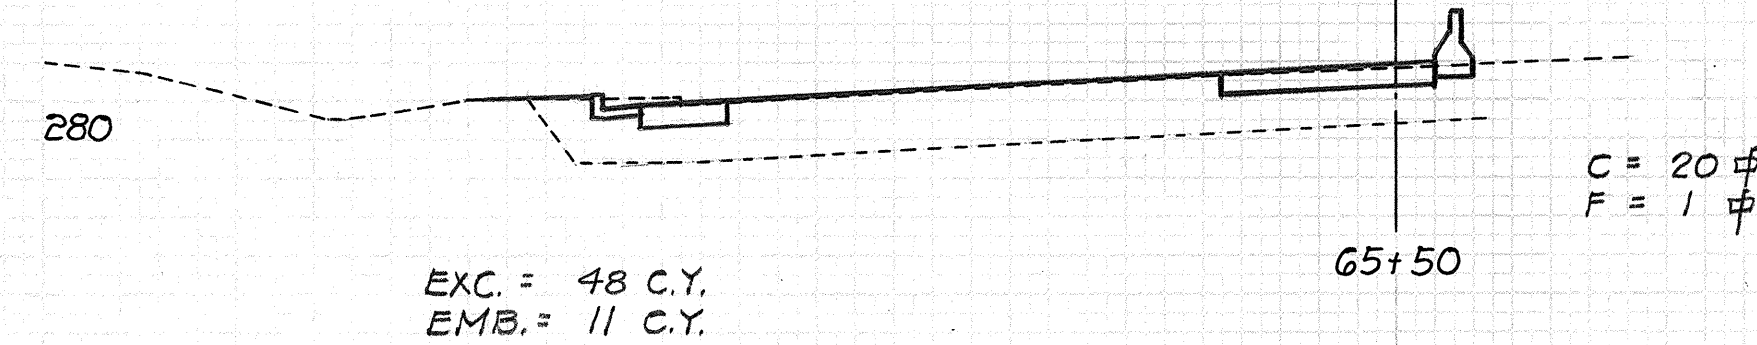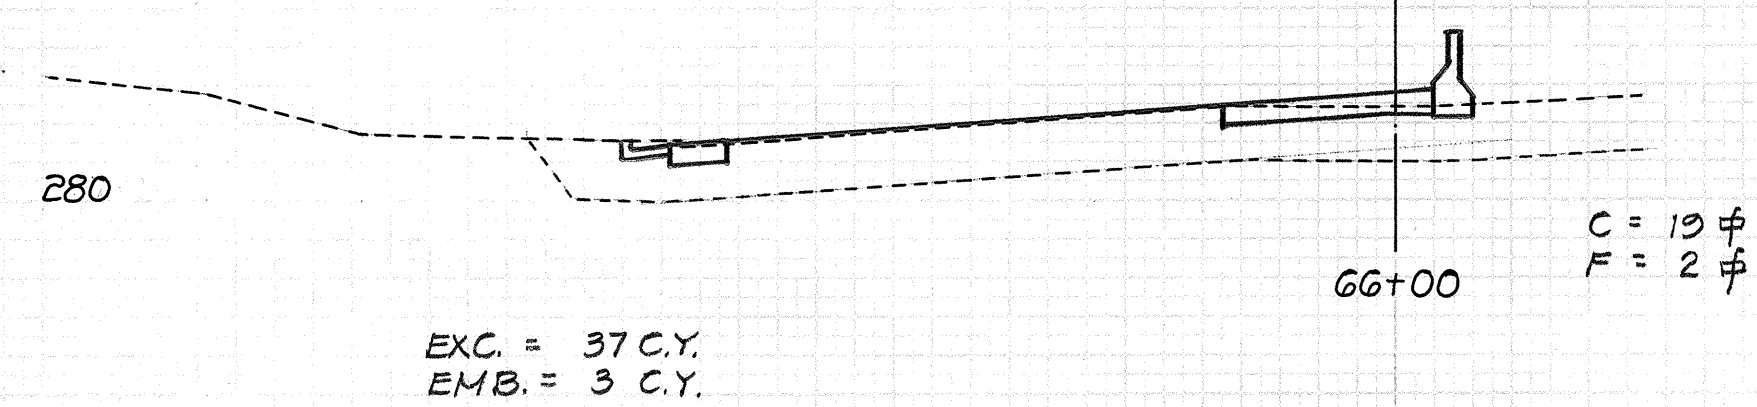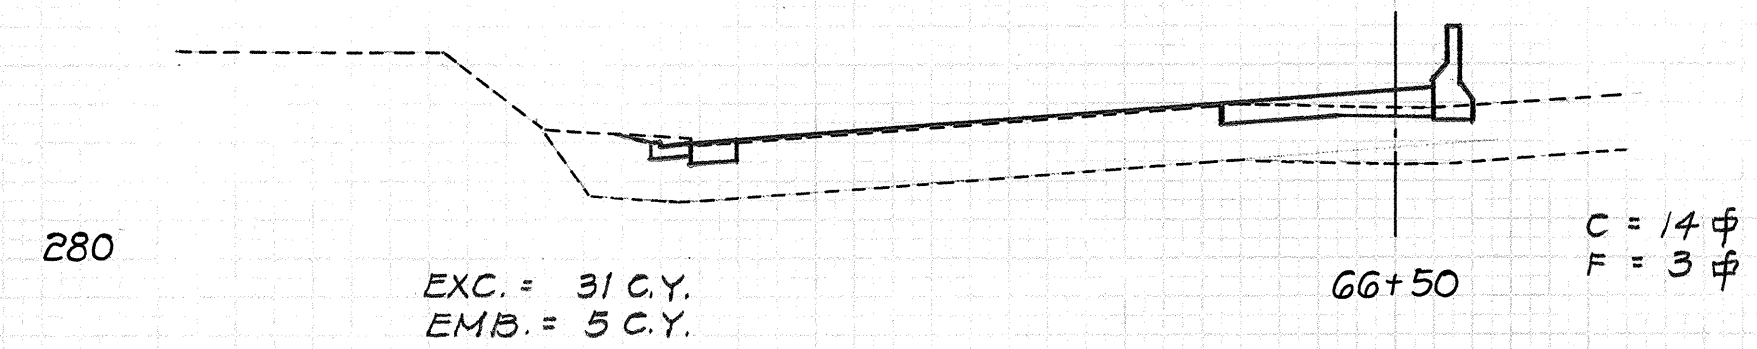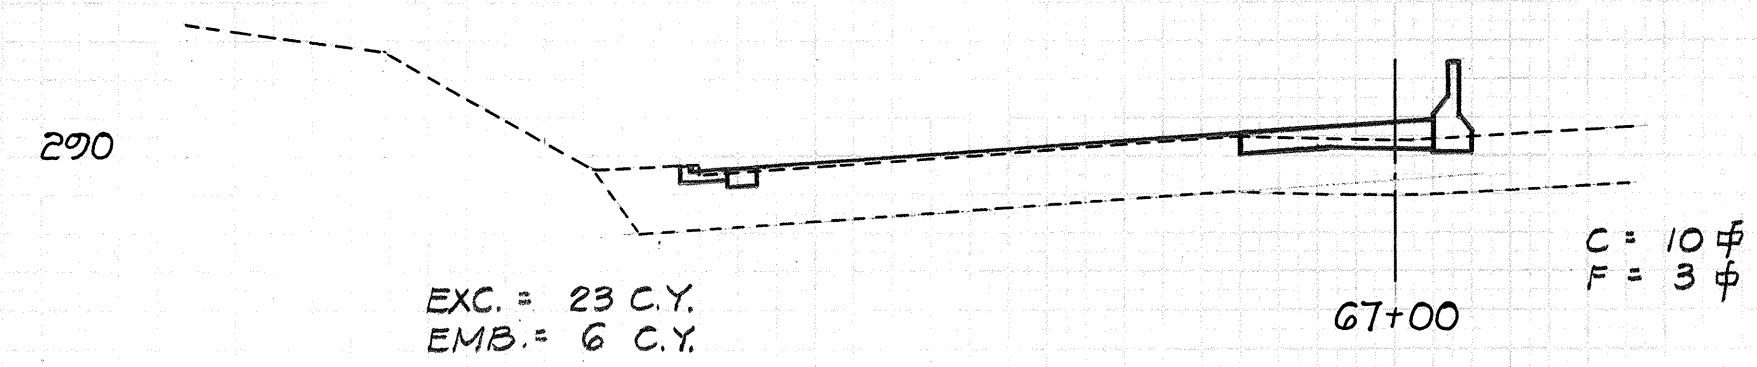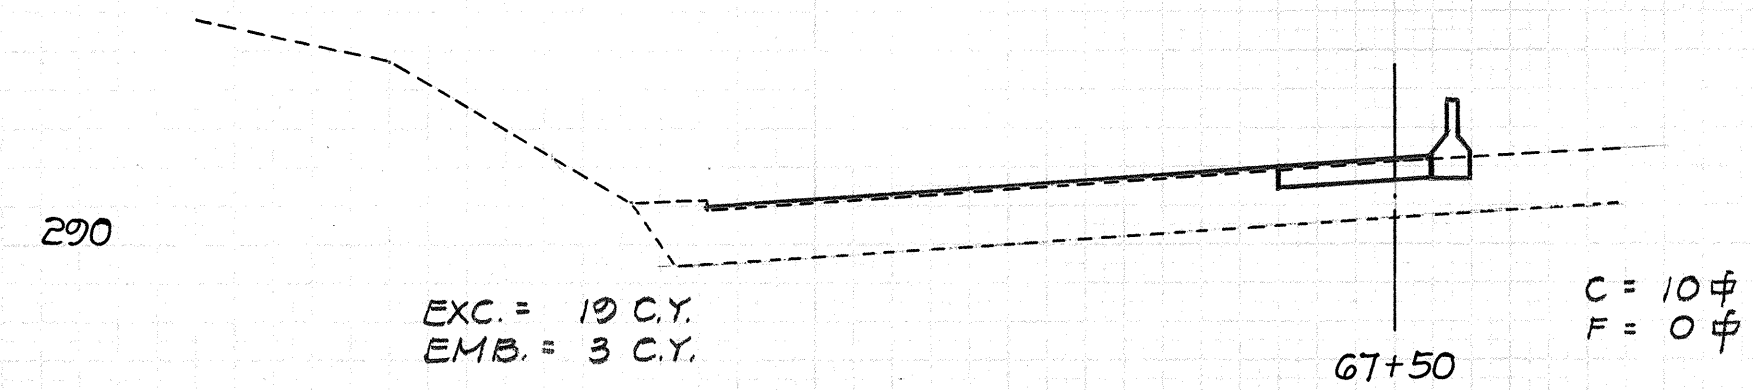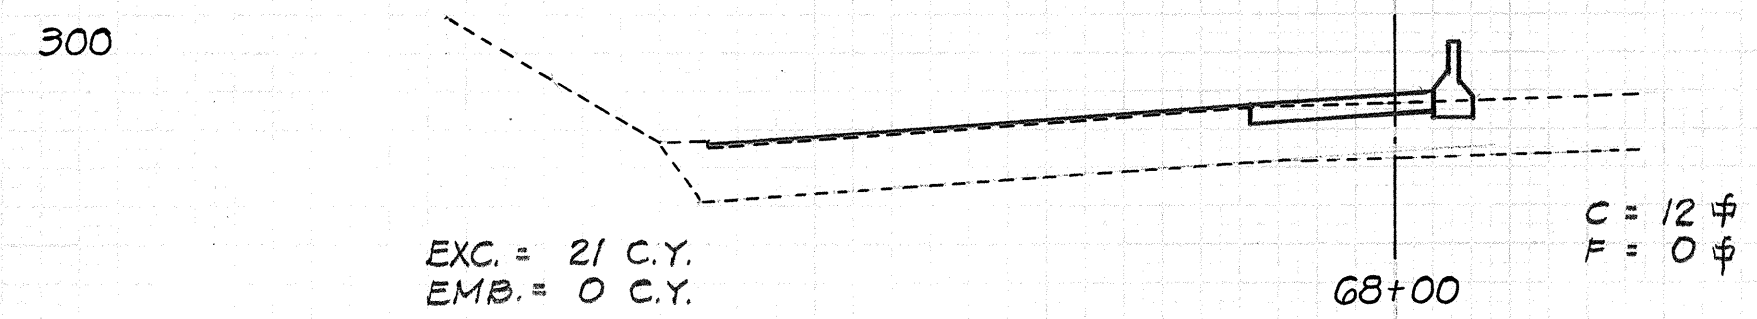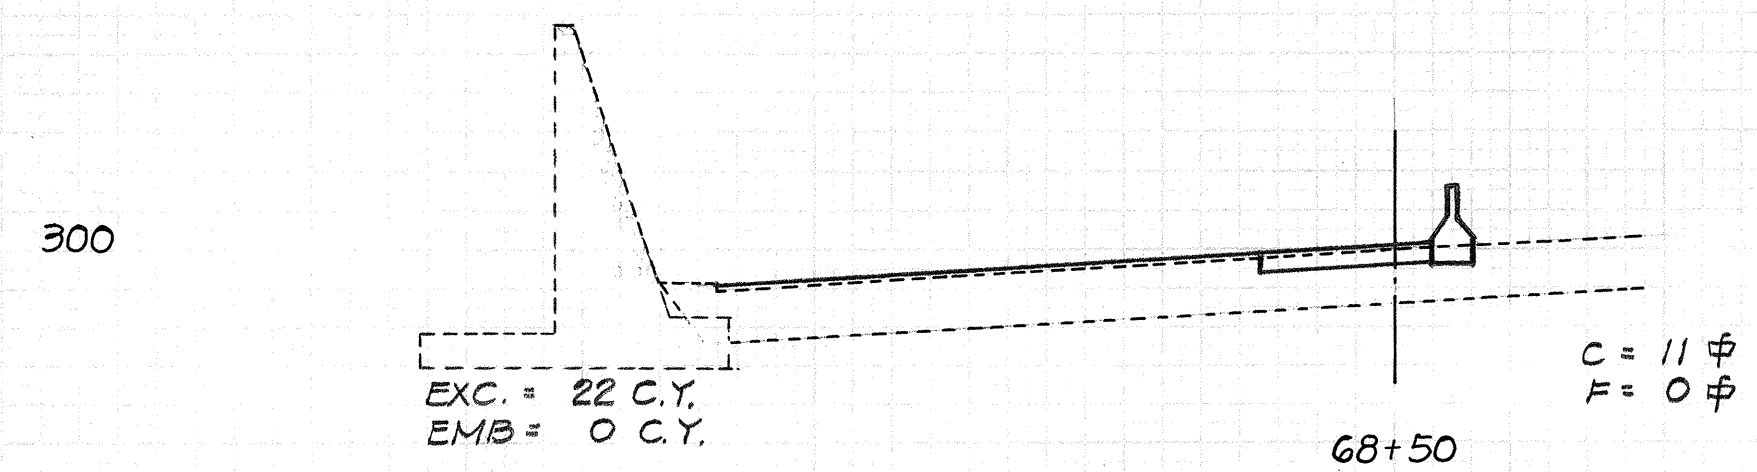

EARTHWORK SUMMARY
 Roadway Exc. = 3,104 C.Y.
 Roadway Emb. = 303 C.Y.

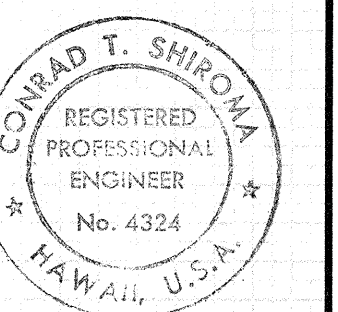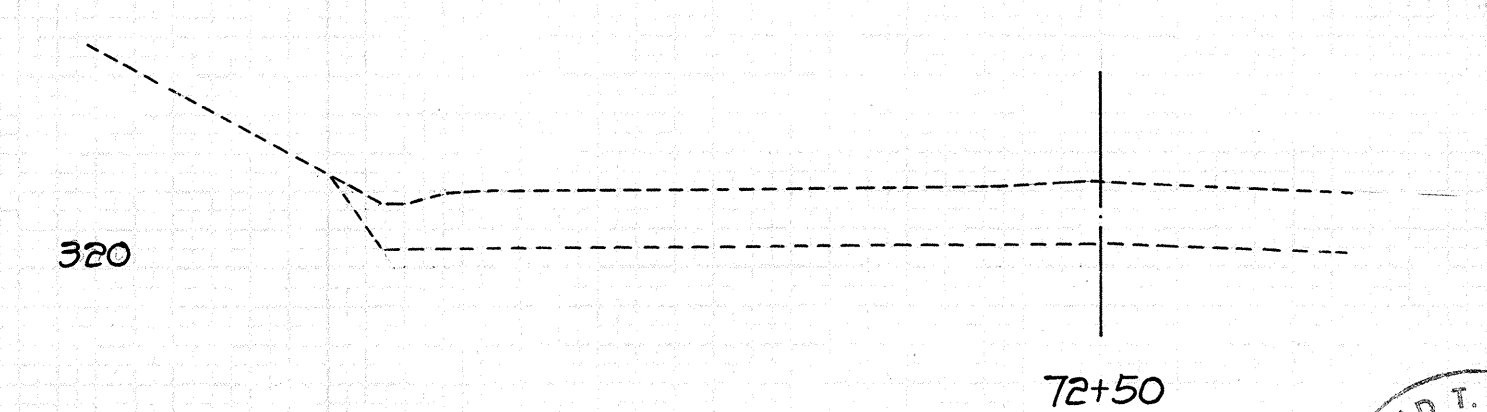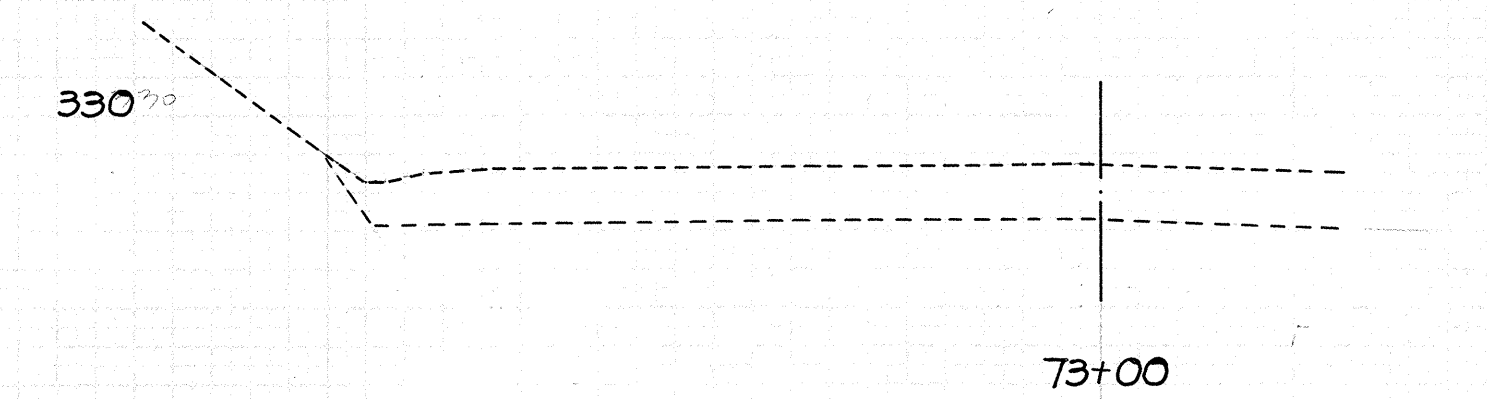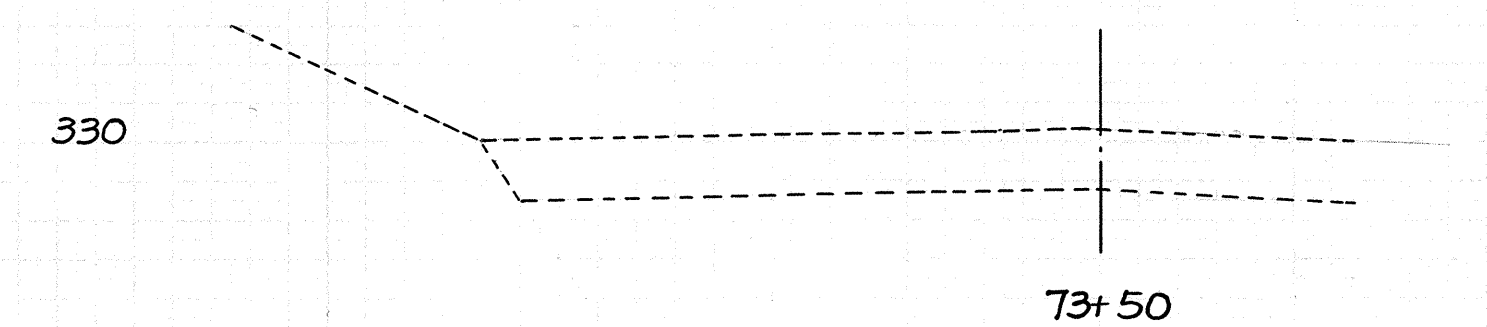

THIS WORK WAS PREPARED BY
 ME OR UNDER MY SUPERVISION.
 Conrad T. Shiroma
 Signature