
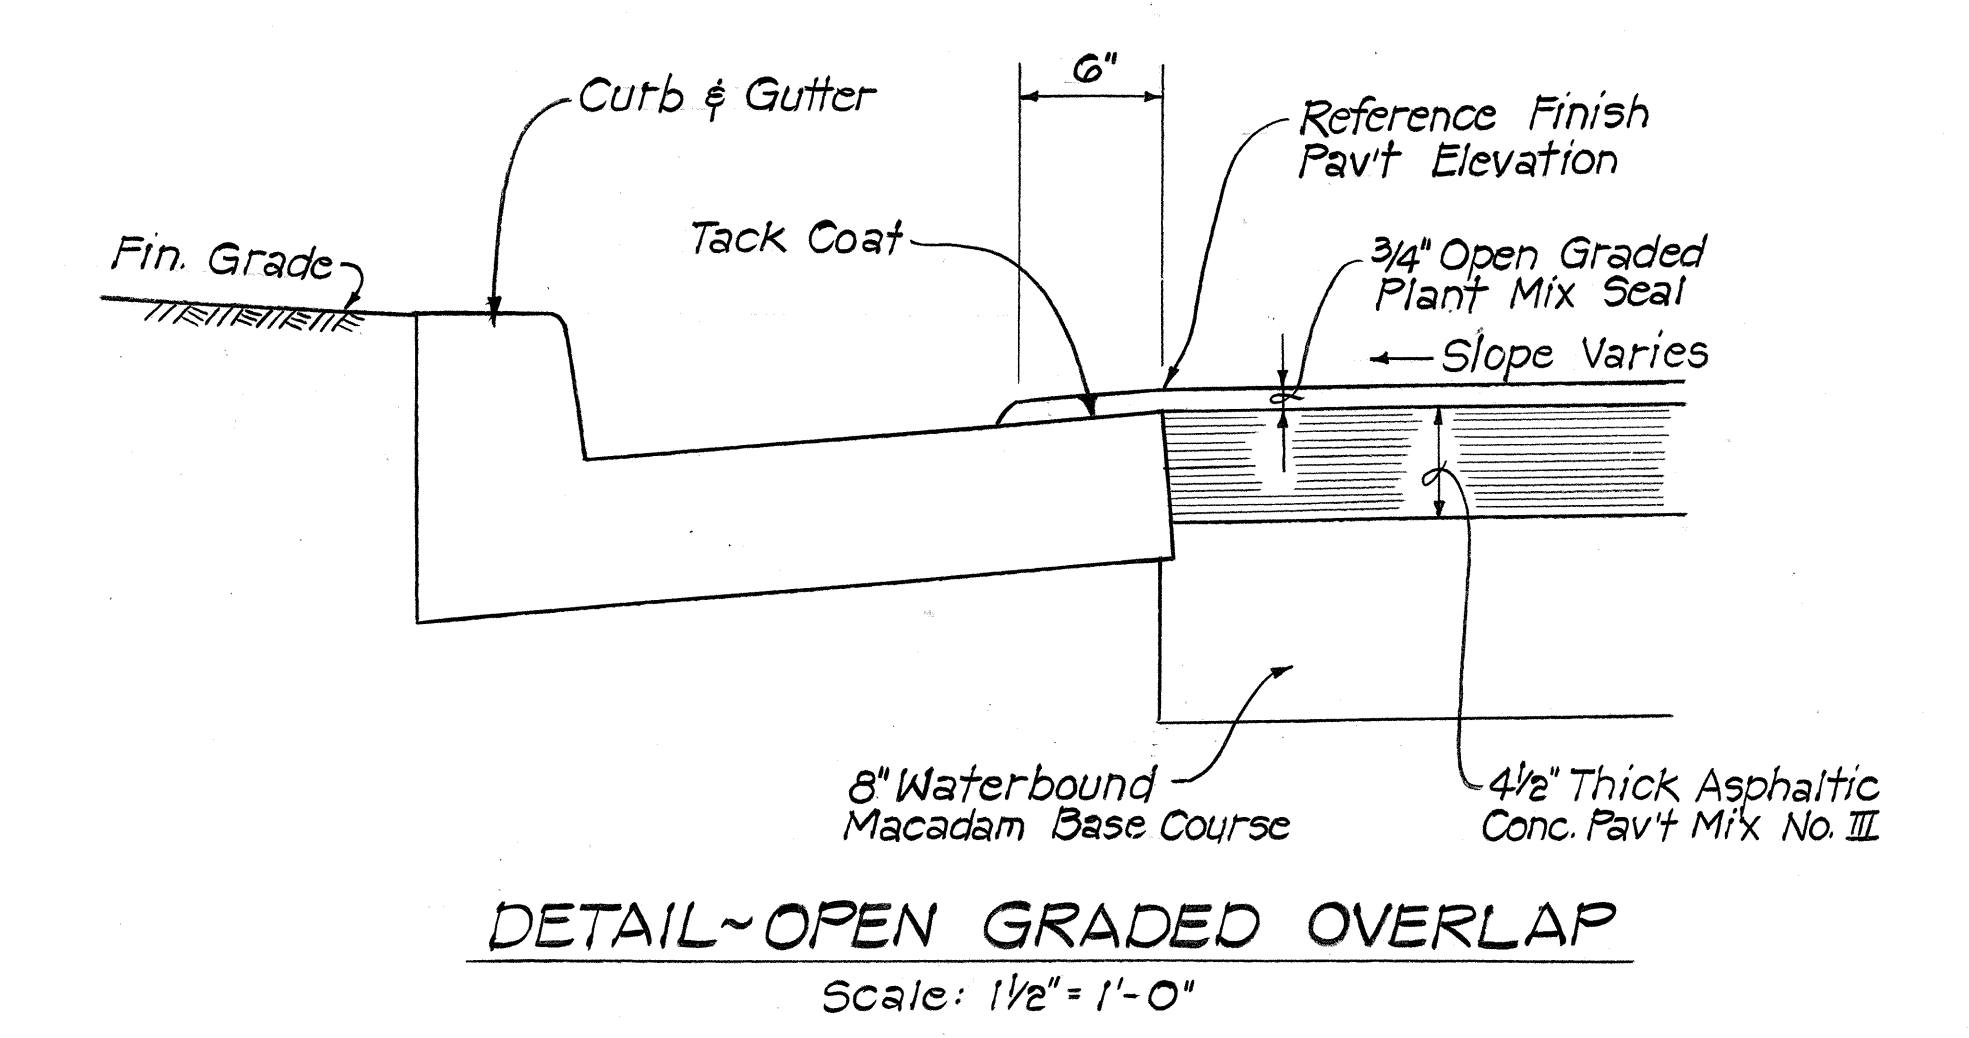
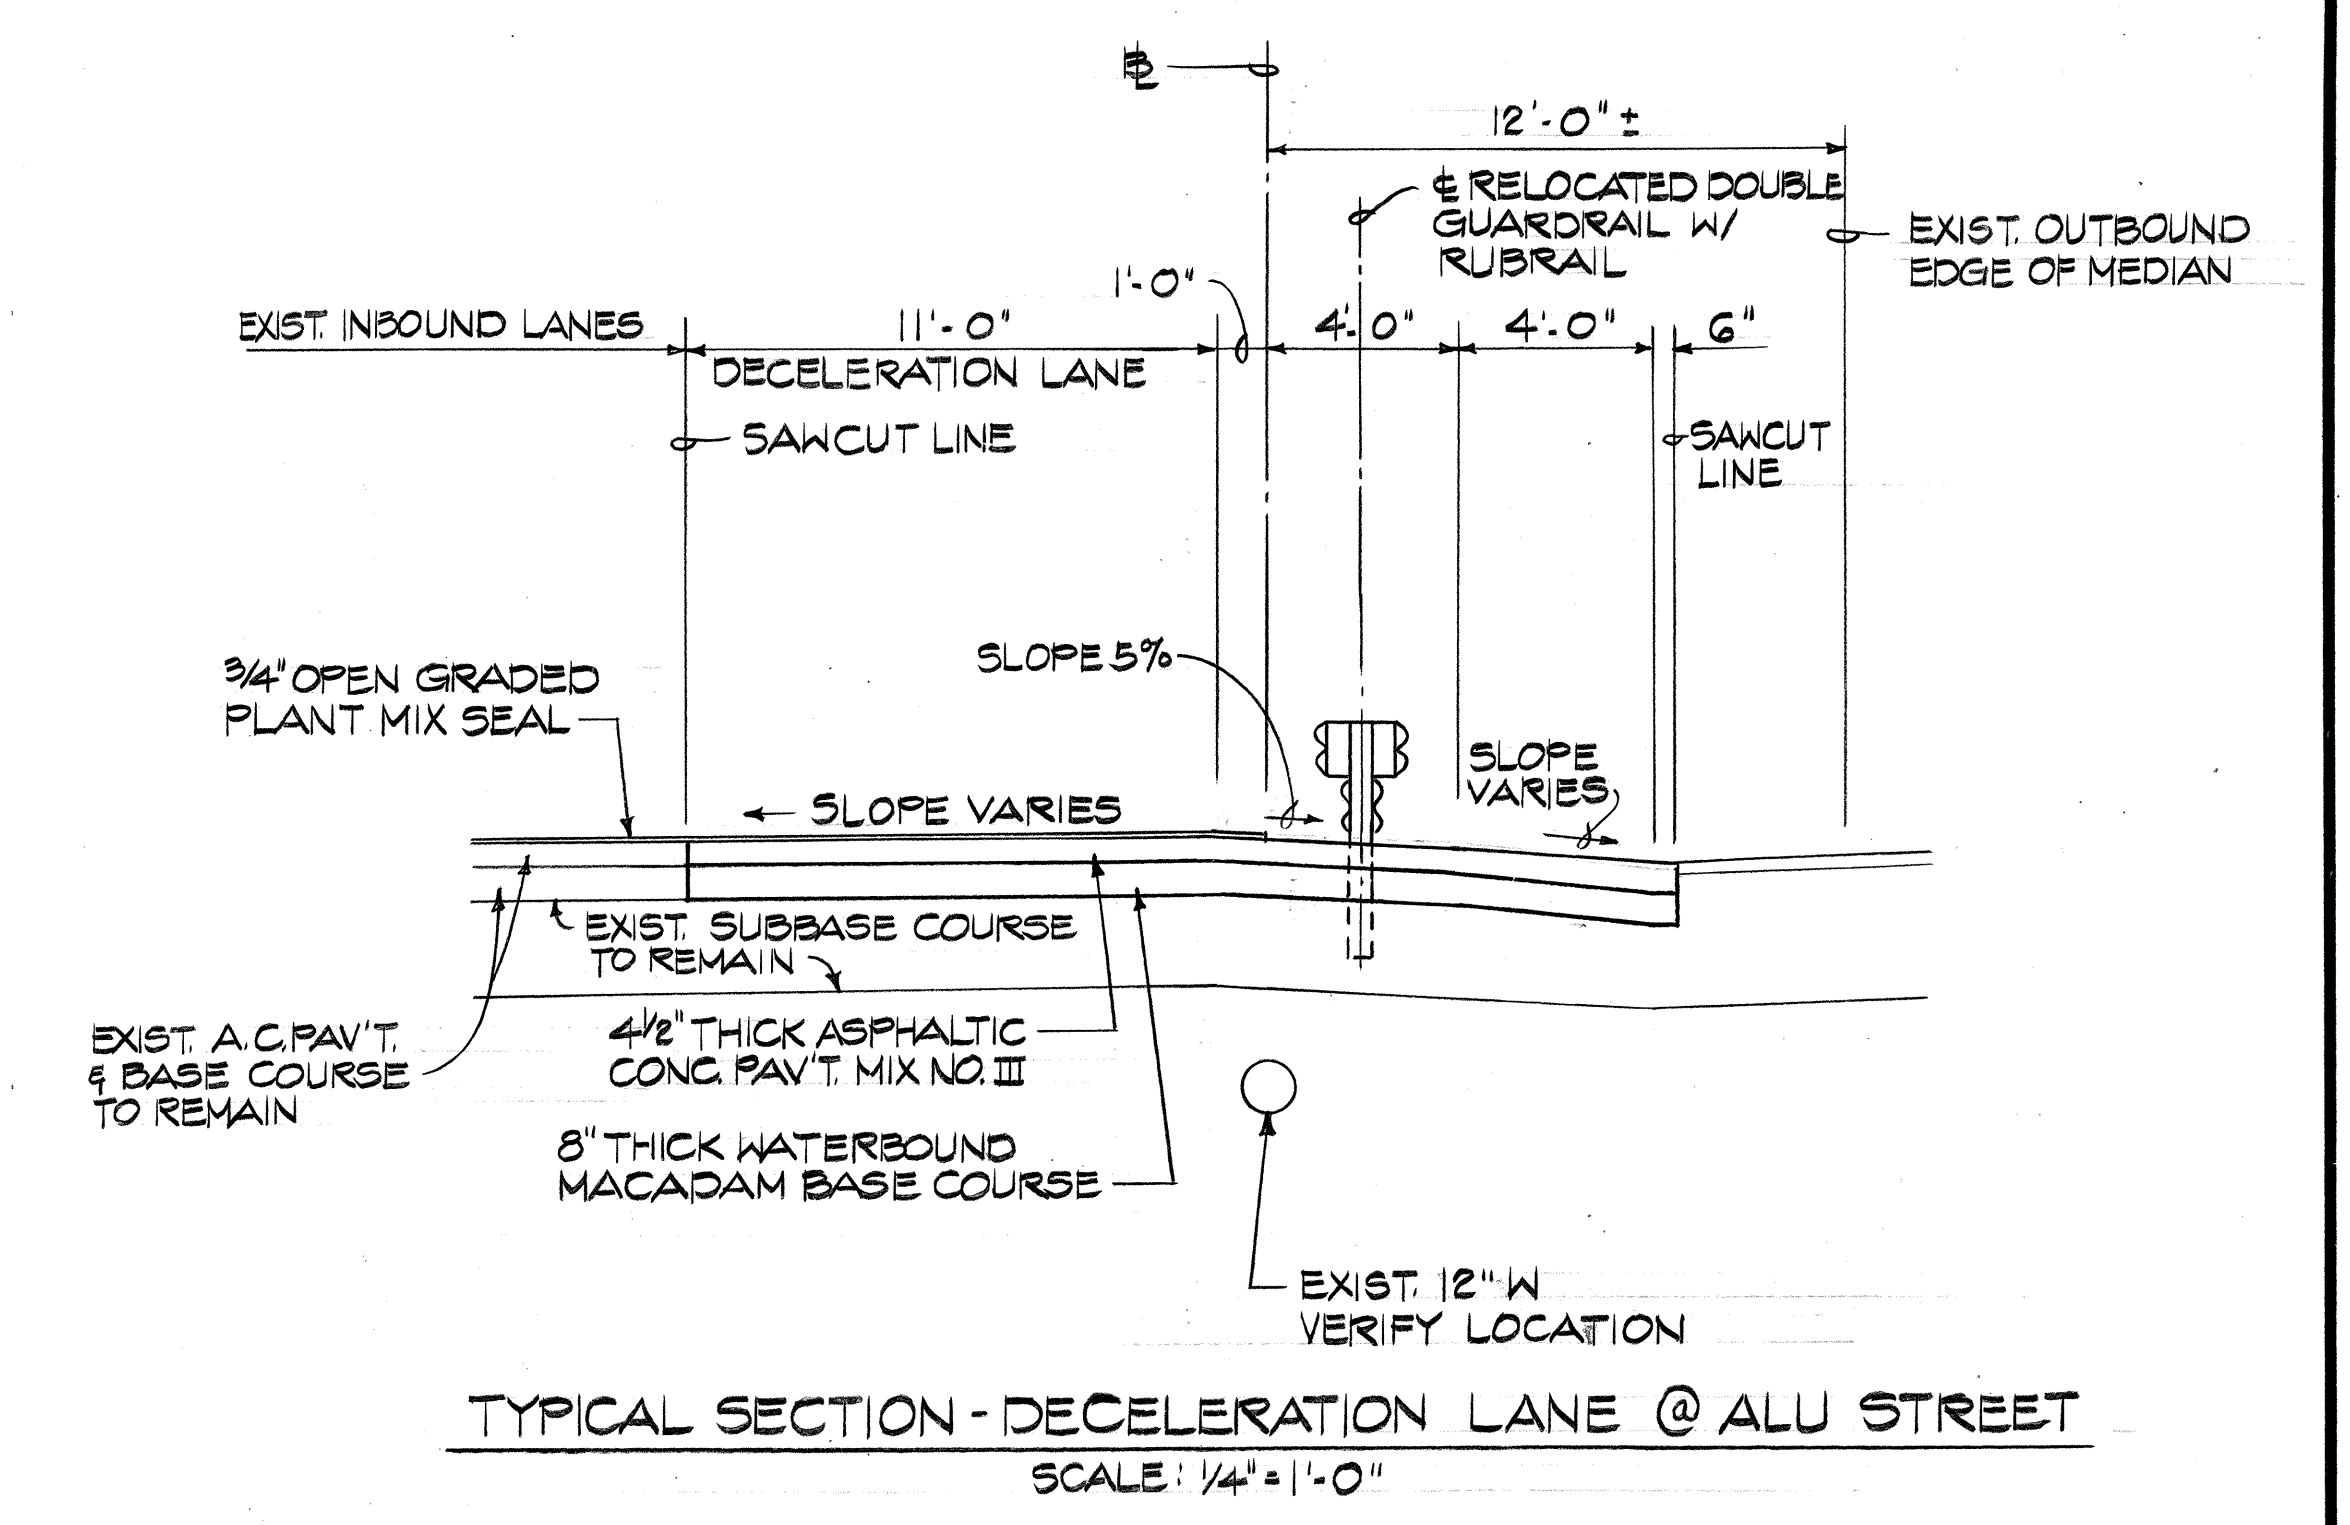
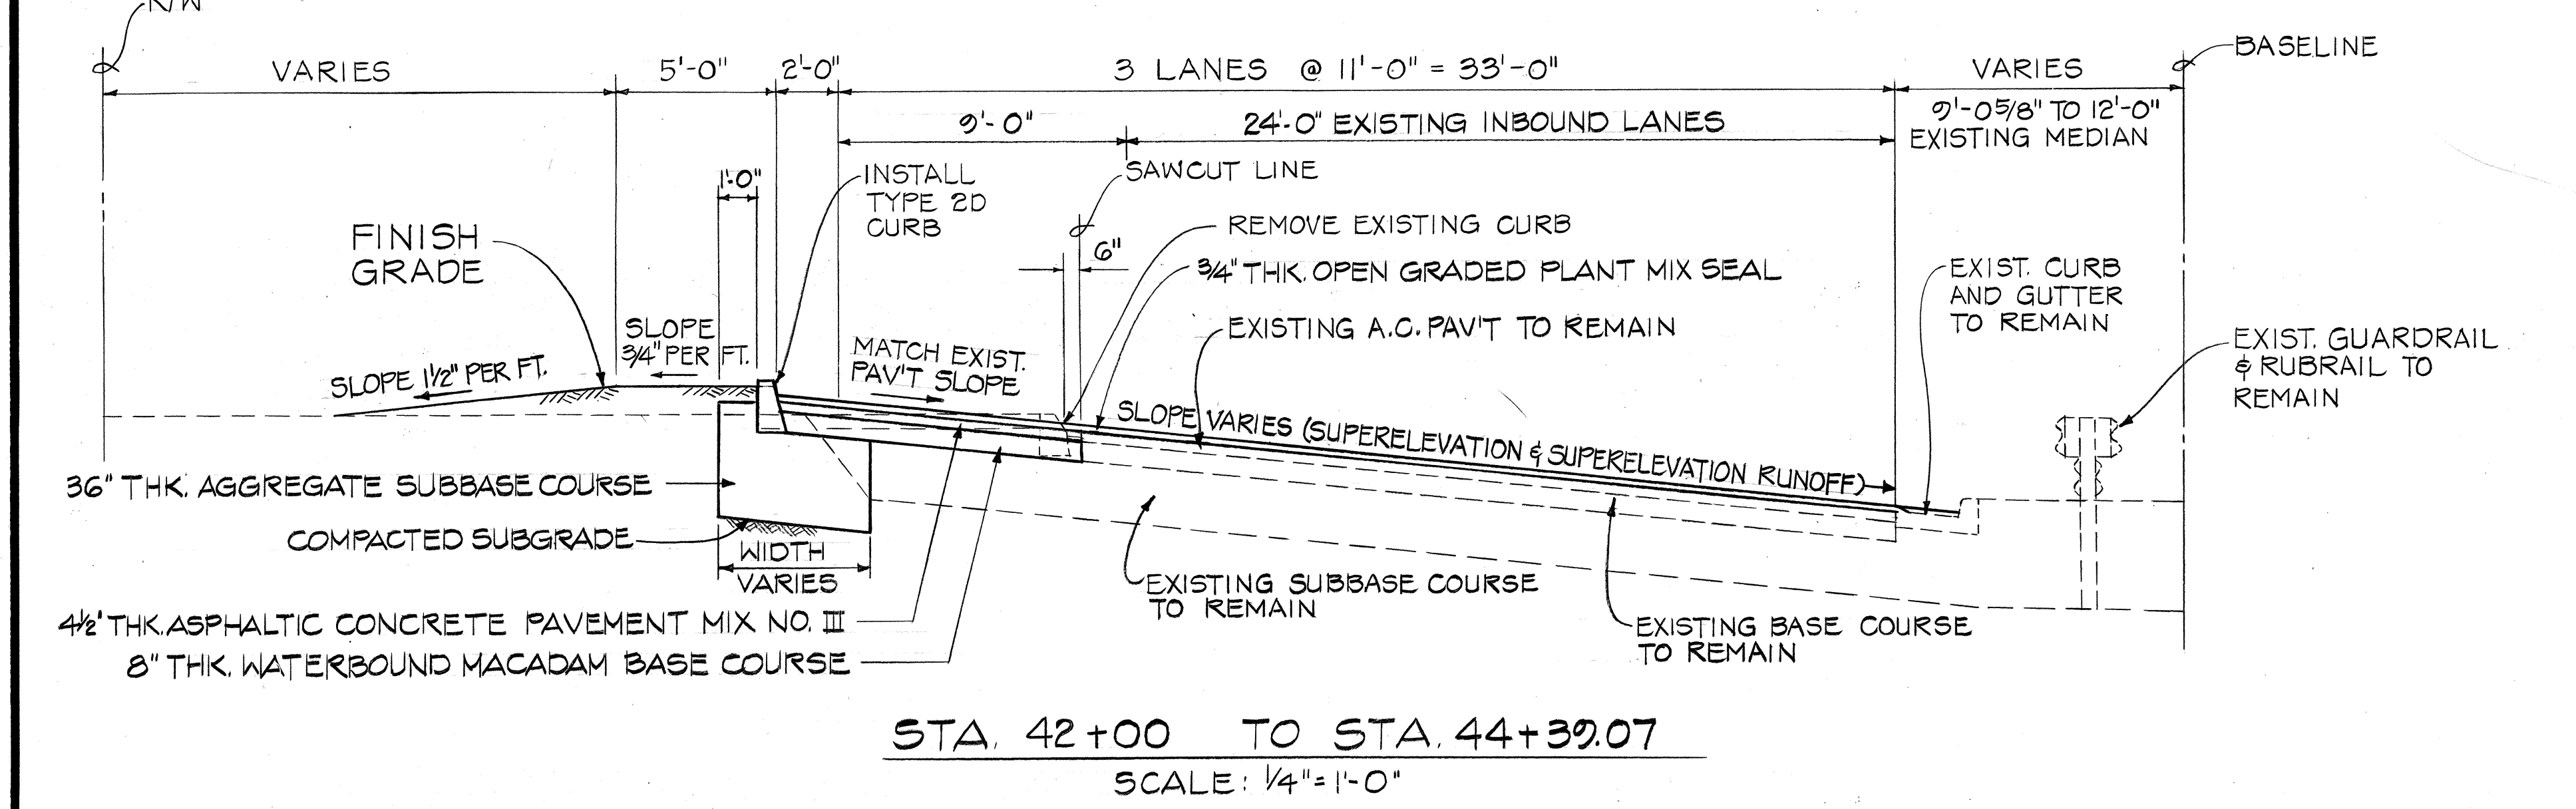
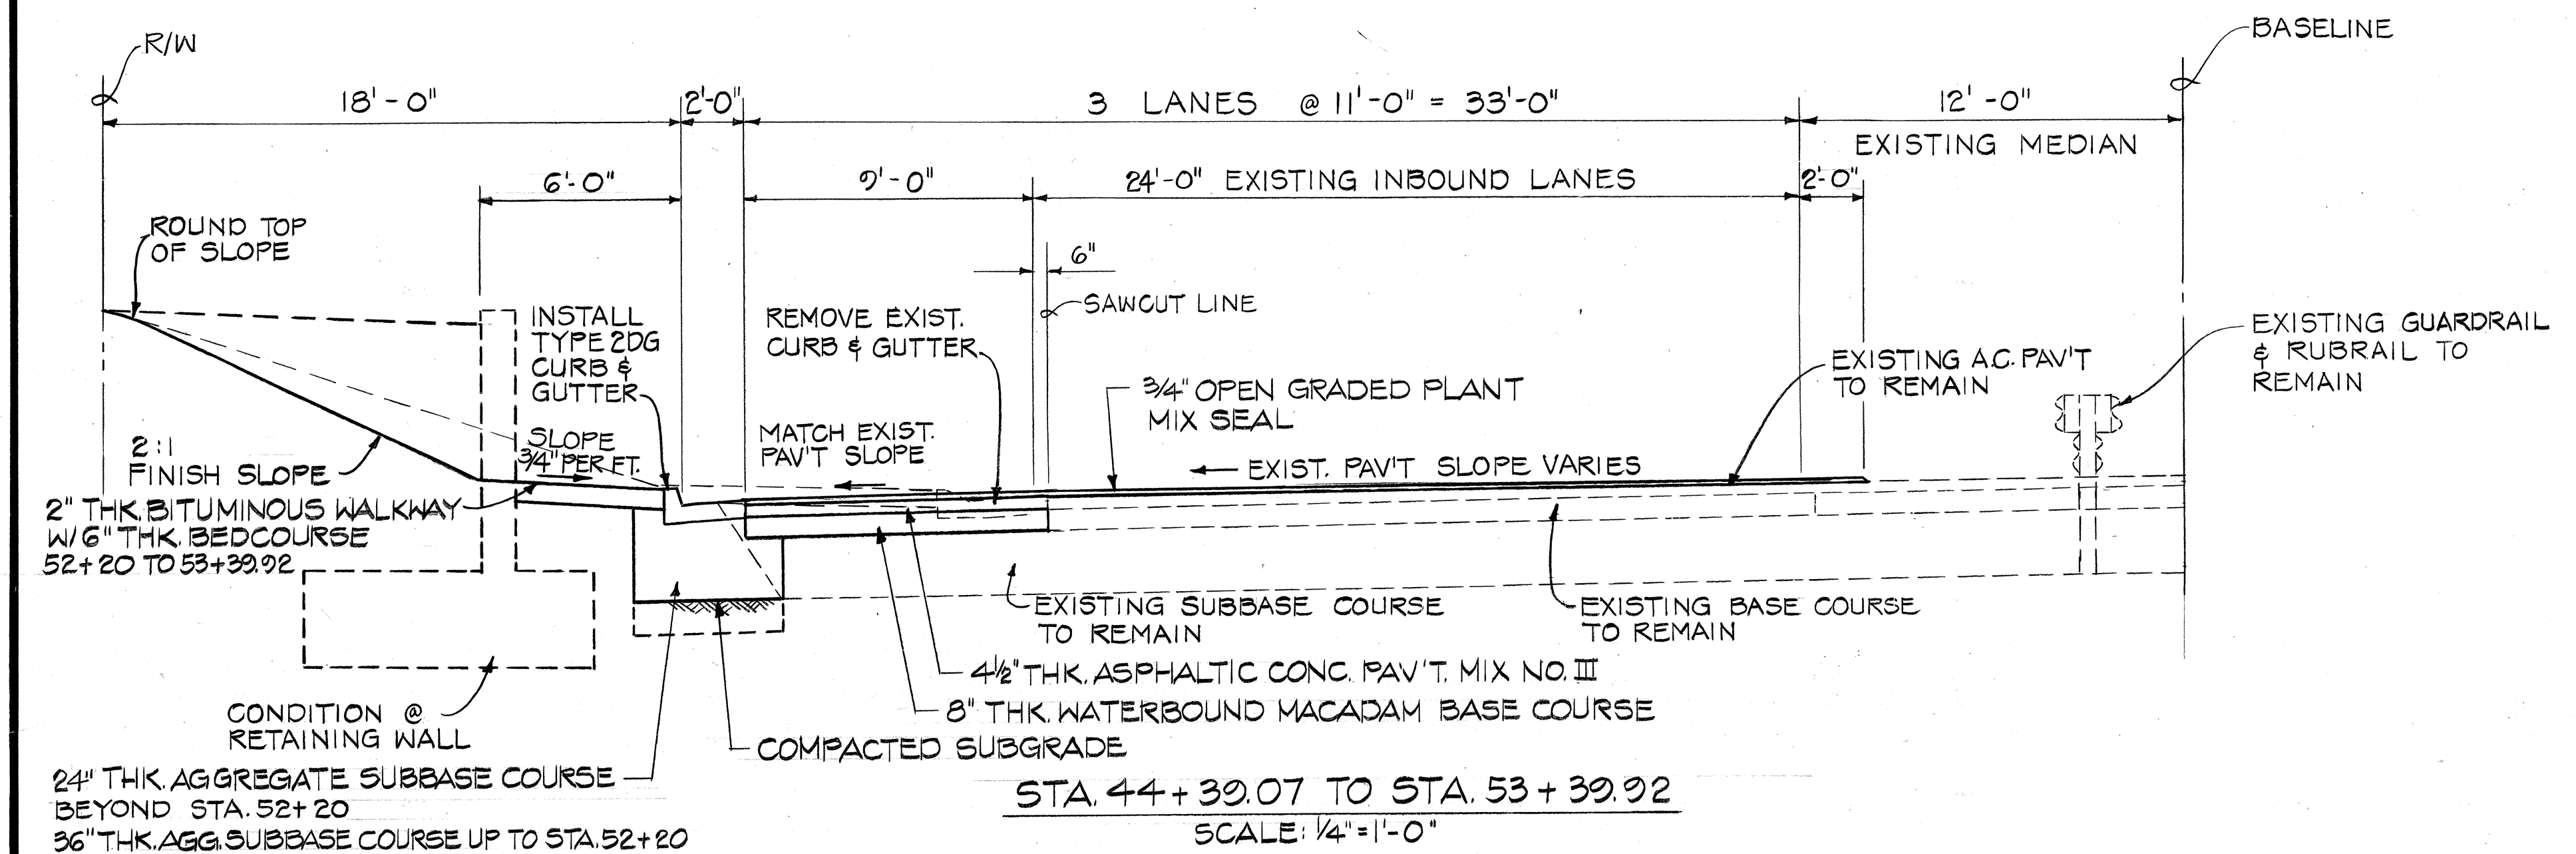


FED. ROAD DIST. NO.	STATE	FED. AID PROJ. NO.	FISCAL YEAR	SHEET NO.	TOTAL SHEETS
HAWAII	HAW.	F-063-1(16)	1984	4	156

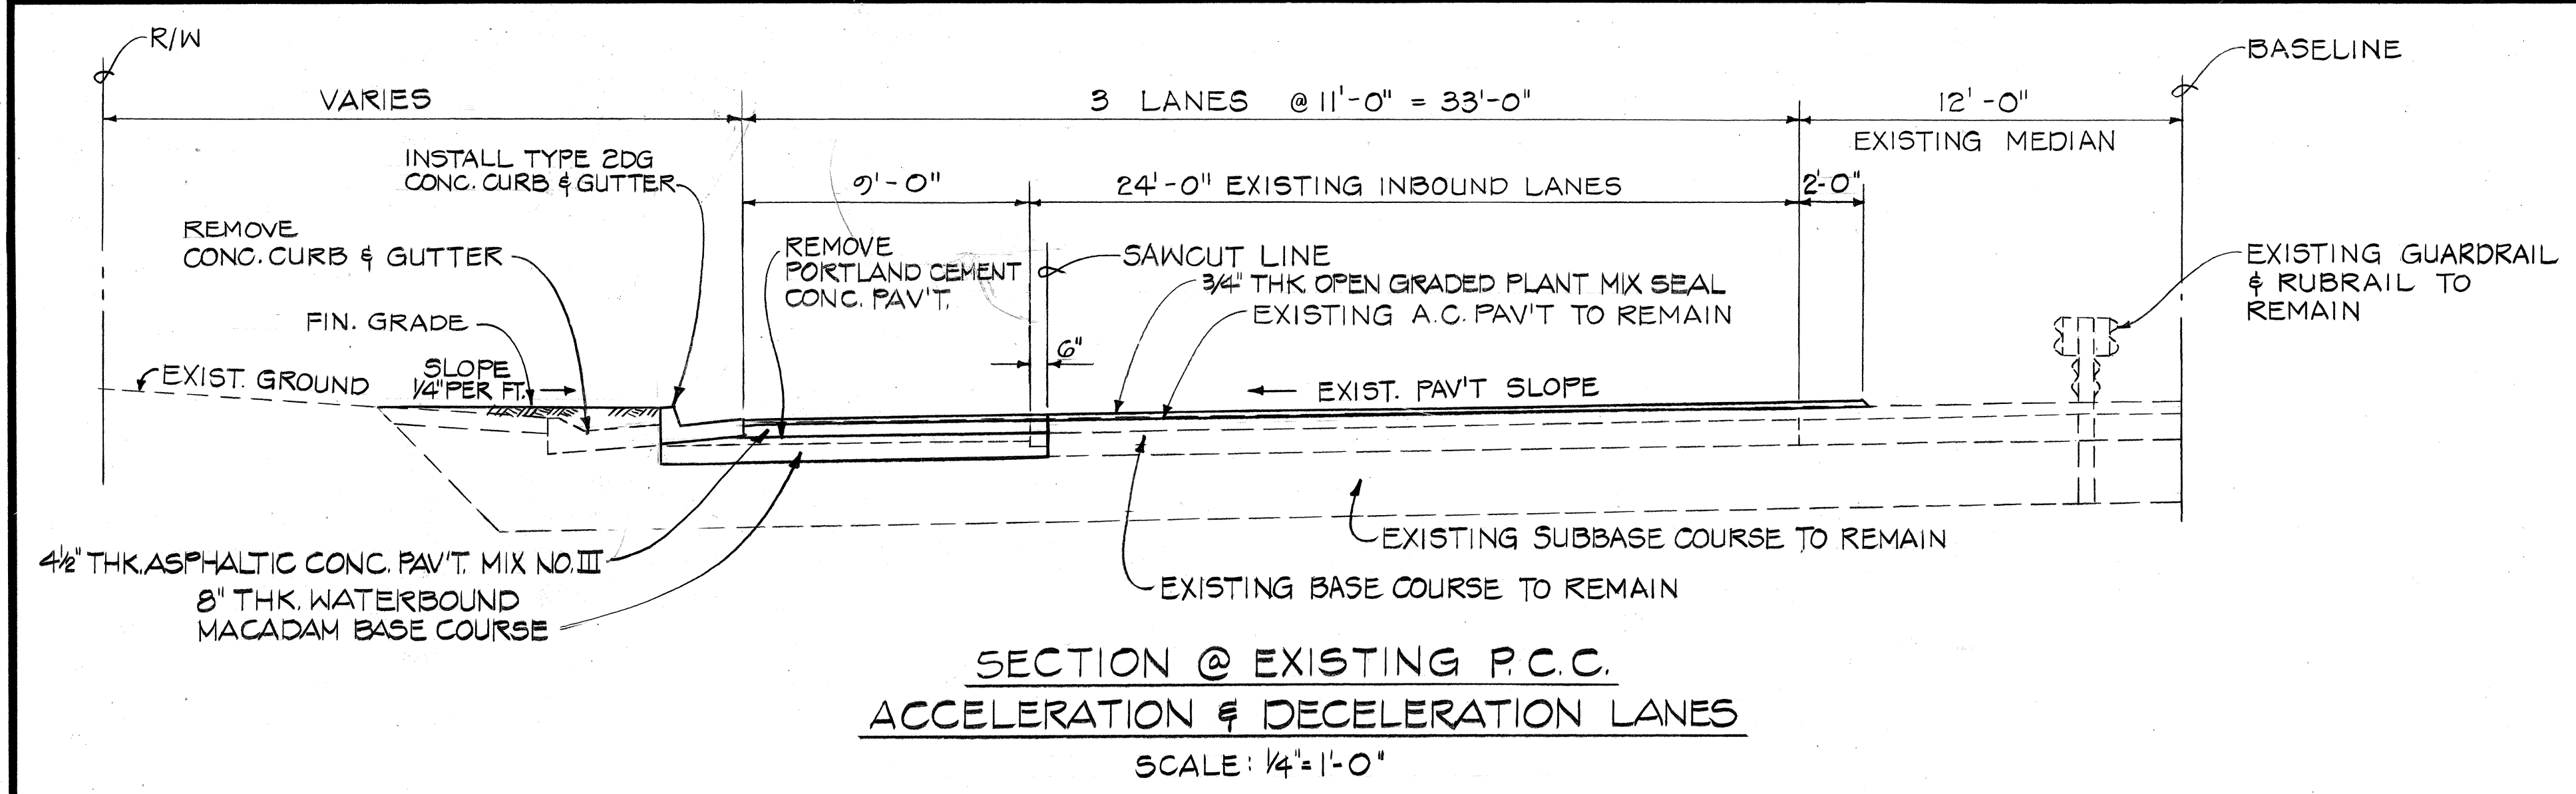

DATE	
SURVEY PLOTTED BY	
DRAWN BY	
DESIGNED BY	
CHECKED BY	
NOTE BOOK	
QUANTITIES BY	
NO.	

CONRAD T. SHIROMA
REGISTERED PROFESSIONAL ENGINEER
No. 4324
HAWAII, U.S.A.

THIS WORK WAS PREPARED BY ME OR UNDER MY SUPERVISION.

Conrad T. Shiroma
Signature

STATE OF HAWAII
DEPARTMENT OF TRANSPORTATION
HIGHWAYS DIVISION






TYPICAL ROADWAY SECTIONS

LIKELIKE HIGHWAY IMPROVEMENTS
(VICINITY OF KULA KOLEA DRIVE TO KAM IV ROAD)

PROJECT NO. F-063-1(16)

SHEET NO. 1 OF 2 SHEETS

FED. ROAD DIST. NO.	STATE	FED. AID PROJ. NO.	FISCAL YEAR	SHEET NO.	TOTAL SHEETS
HAWAII	HAW.	F-063-1(16)	1984	5	156

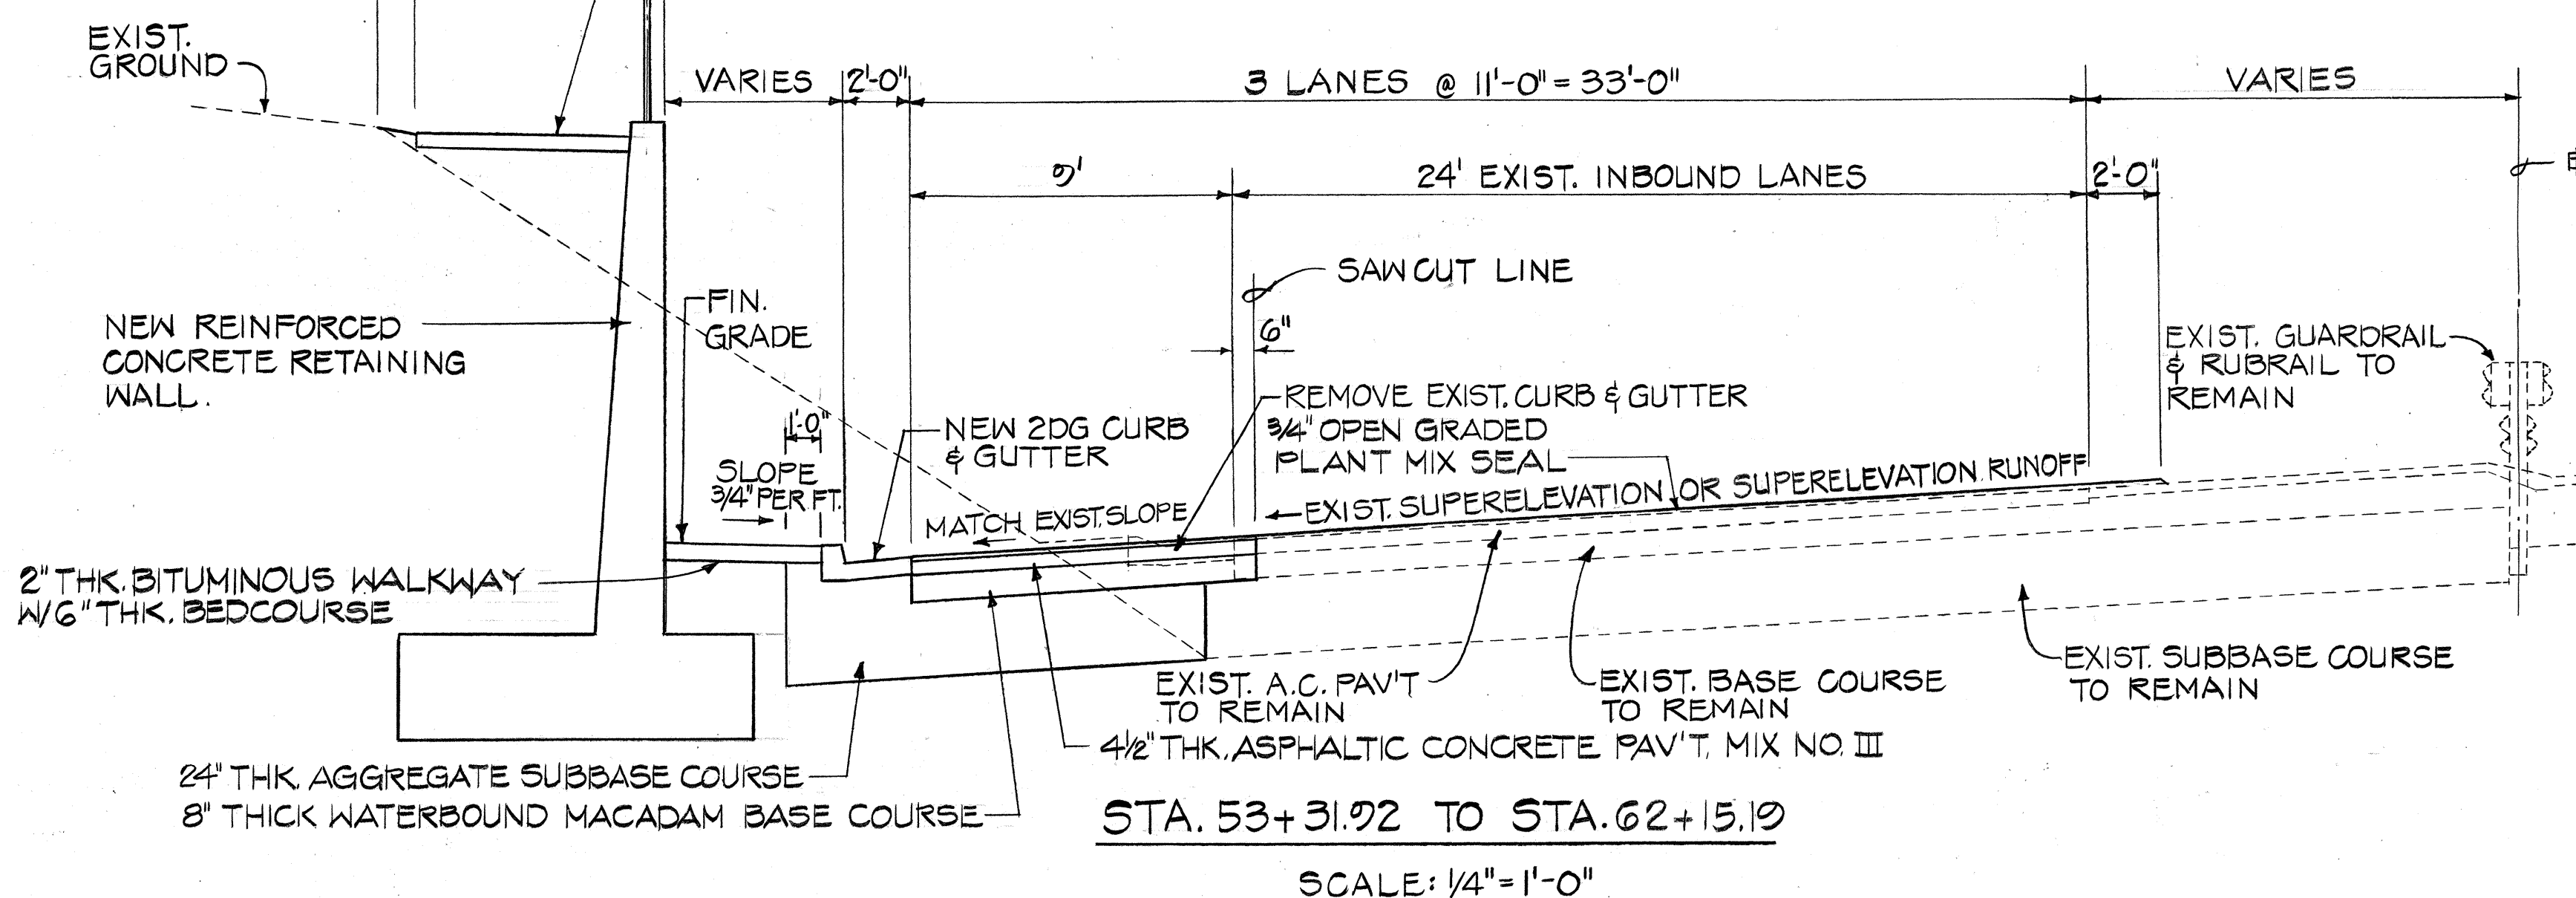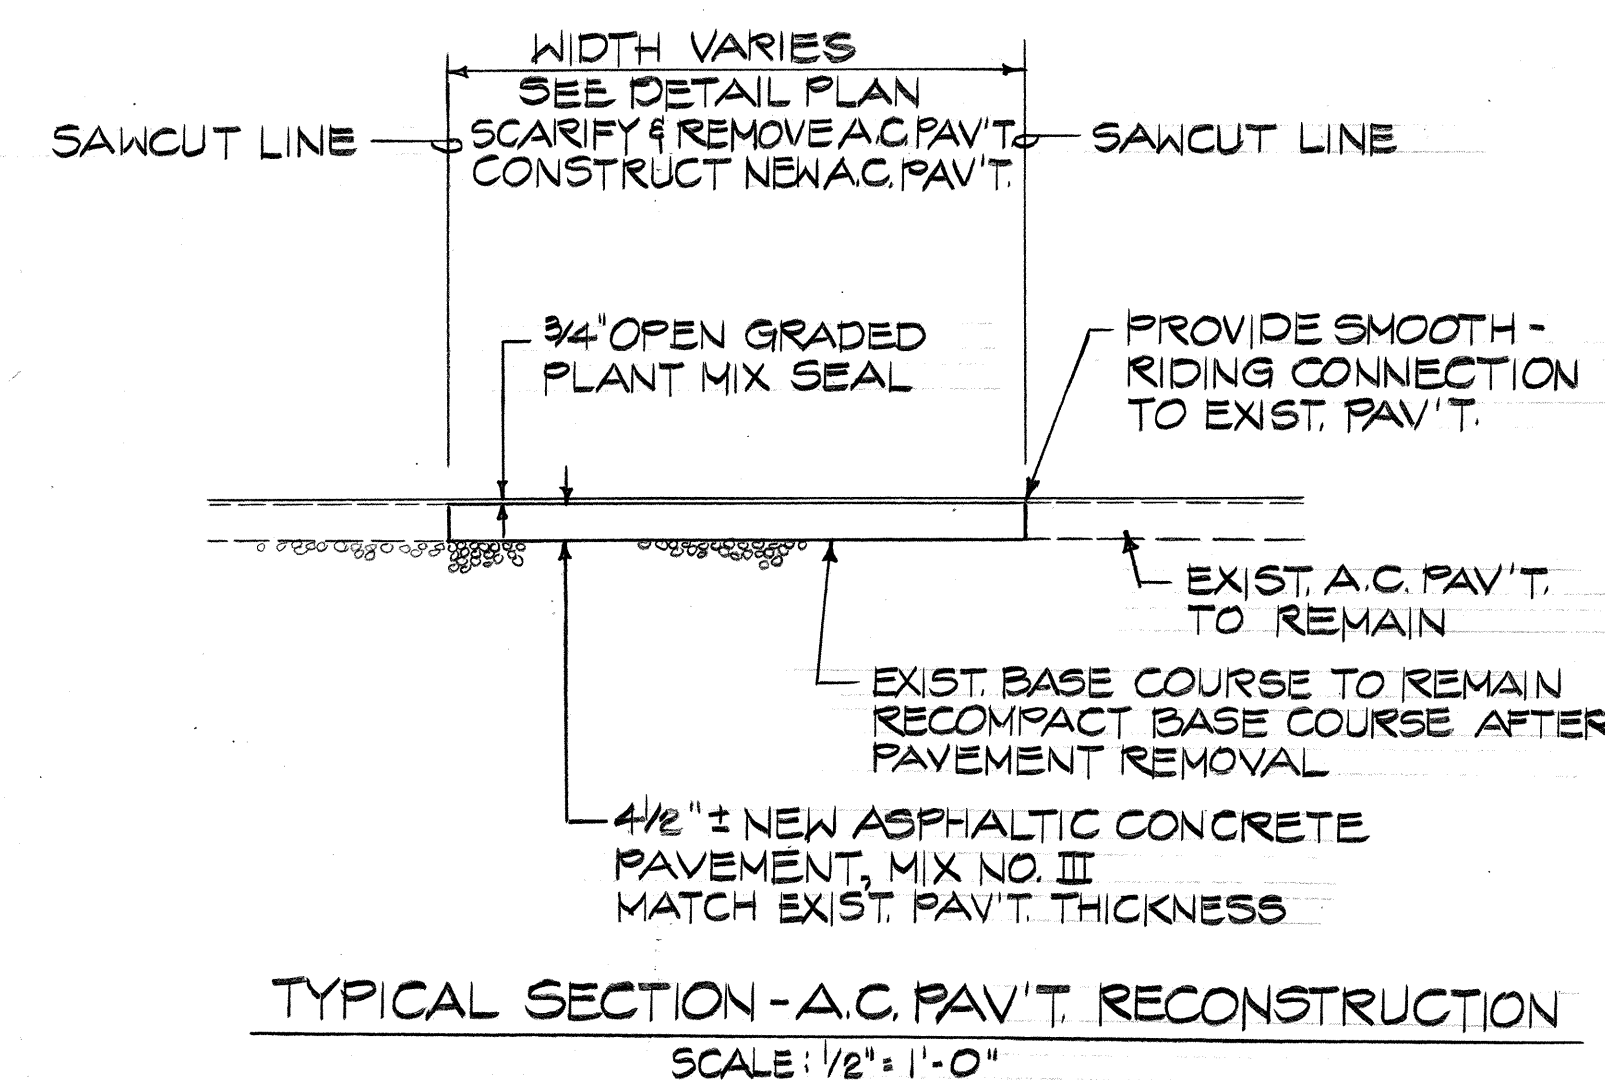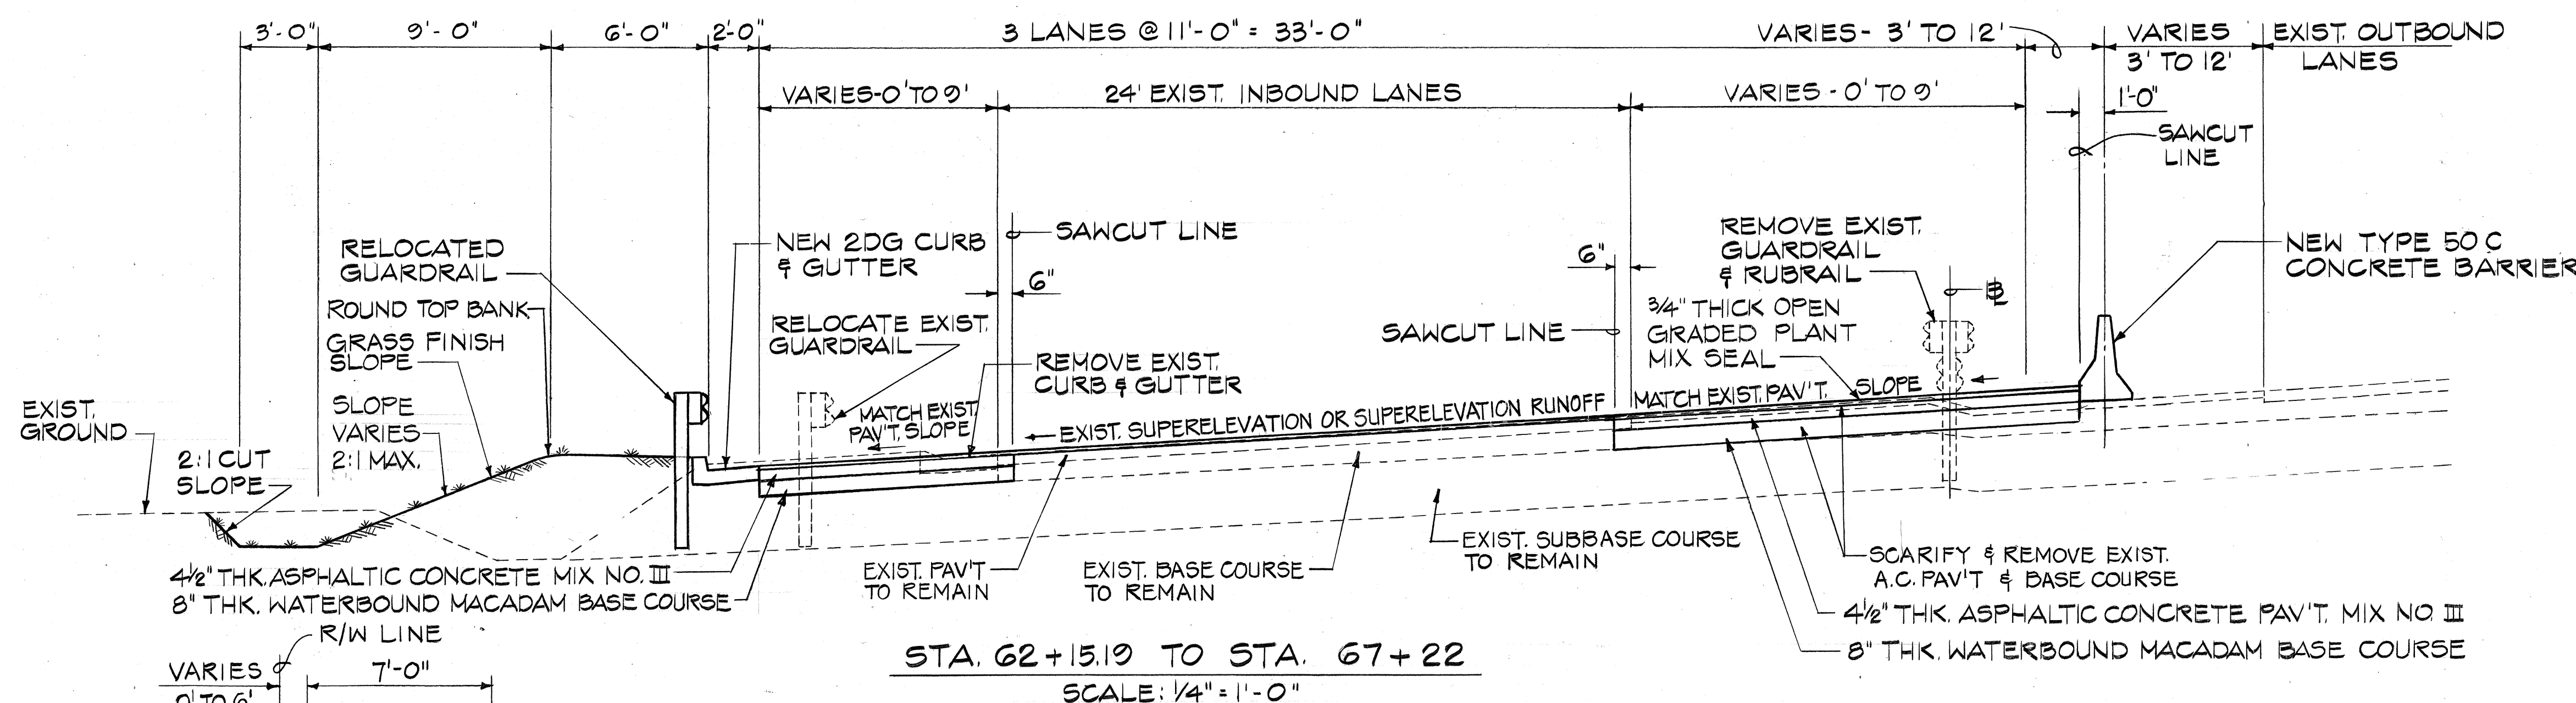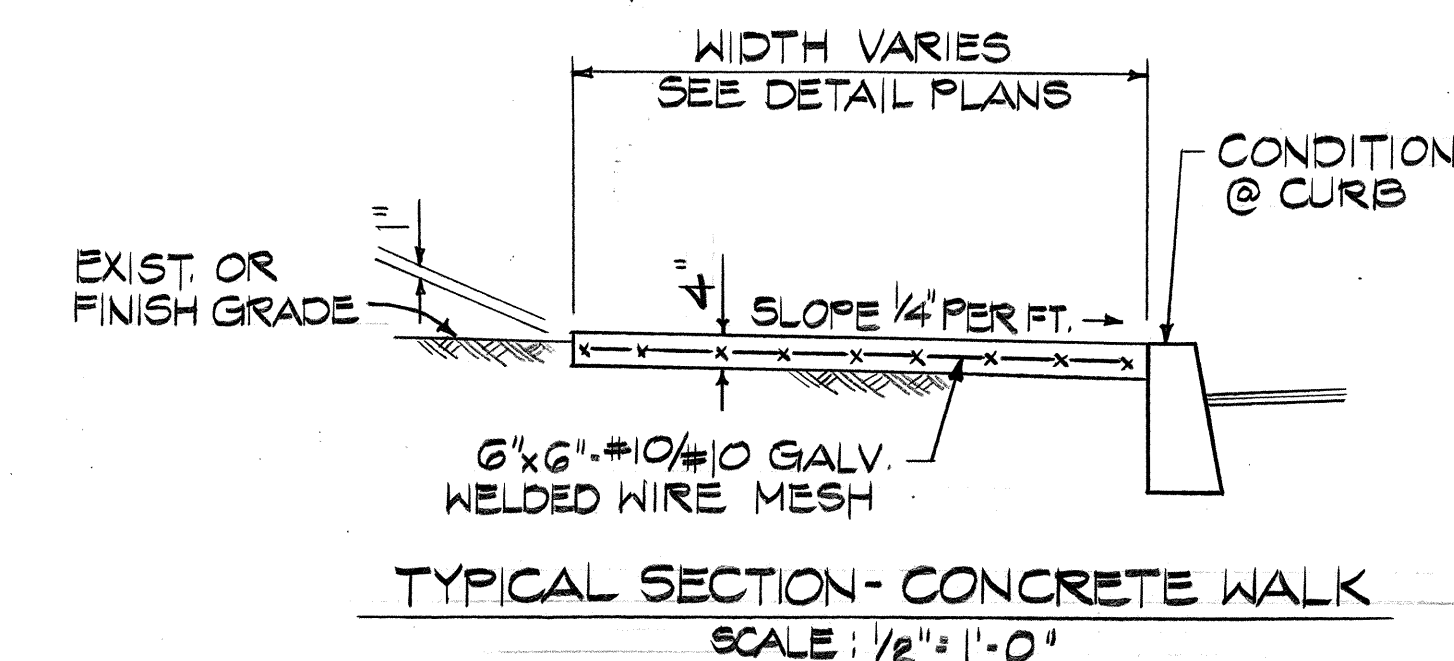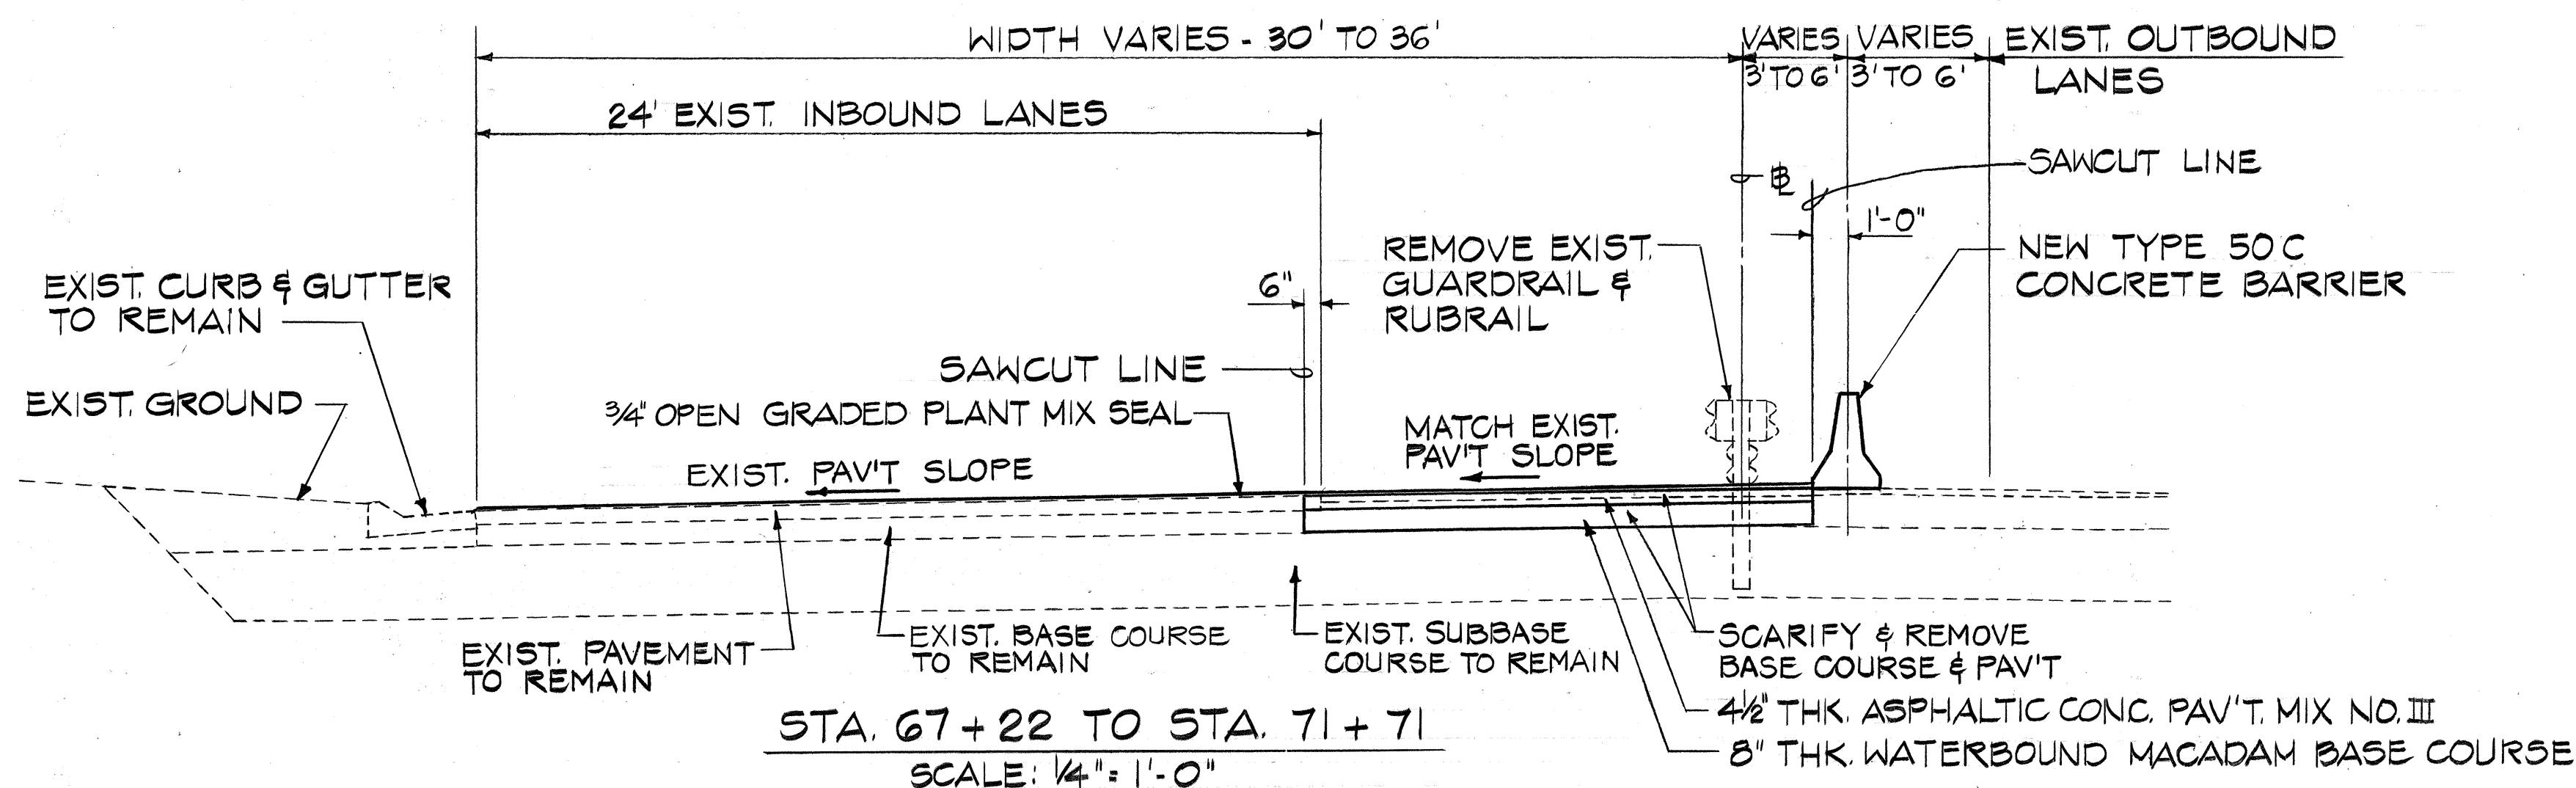

CONRAD T. SHIROMA
REGISTERED PROFESSIONAL ENGINEER
No. 4324
HAWAII, U.S.A.

THIS WORK WAS PREPARED BY ME OR UNDER MY SUPERVISION.

Conrad T. Shiroma
Signature

STATE OF HAWAII
DEPARTMENT OF TRANSPORTATION
HIGHWAYS DIVISION

TYPICAL ROADWAY SECTIONS

LIKELIKE HIGHWAY IMPROVEMENTS
(VICINITY OF KULA KOLEA DRIVE TO KAM IV ROAD)

PROJECT NO. F-063-1(16)

SHEET NO. 2 OF 2 SHEETS