



FED. ROAD DIST. NO.	STATE	PROJ. NO.	FISCAL YEAR	SHEET NO.	TOTAL SHEETS
HAWAII	HAW.	63A-03-86	1987	7	7

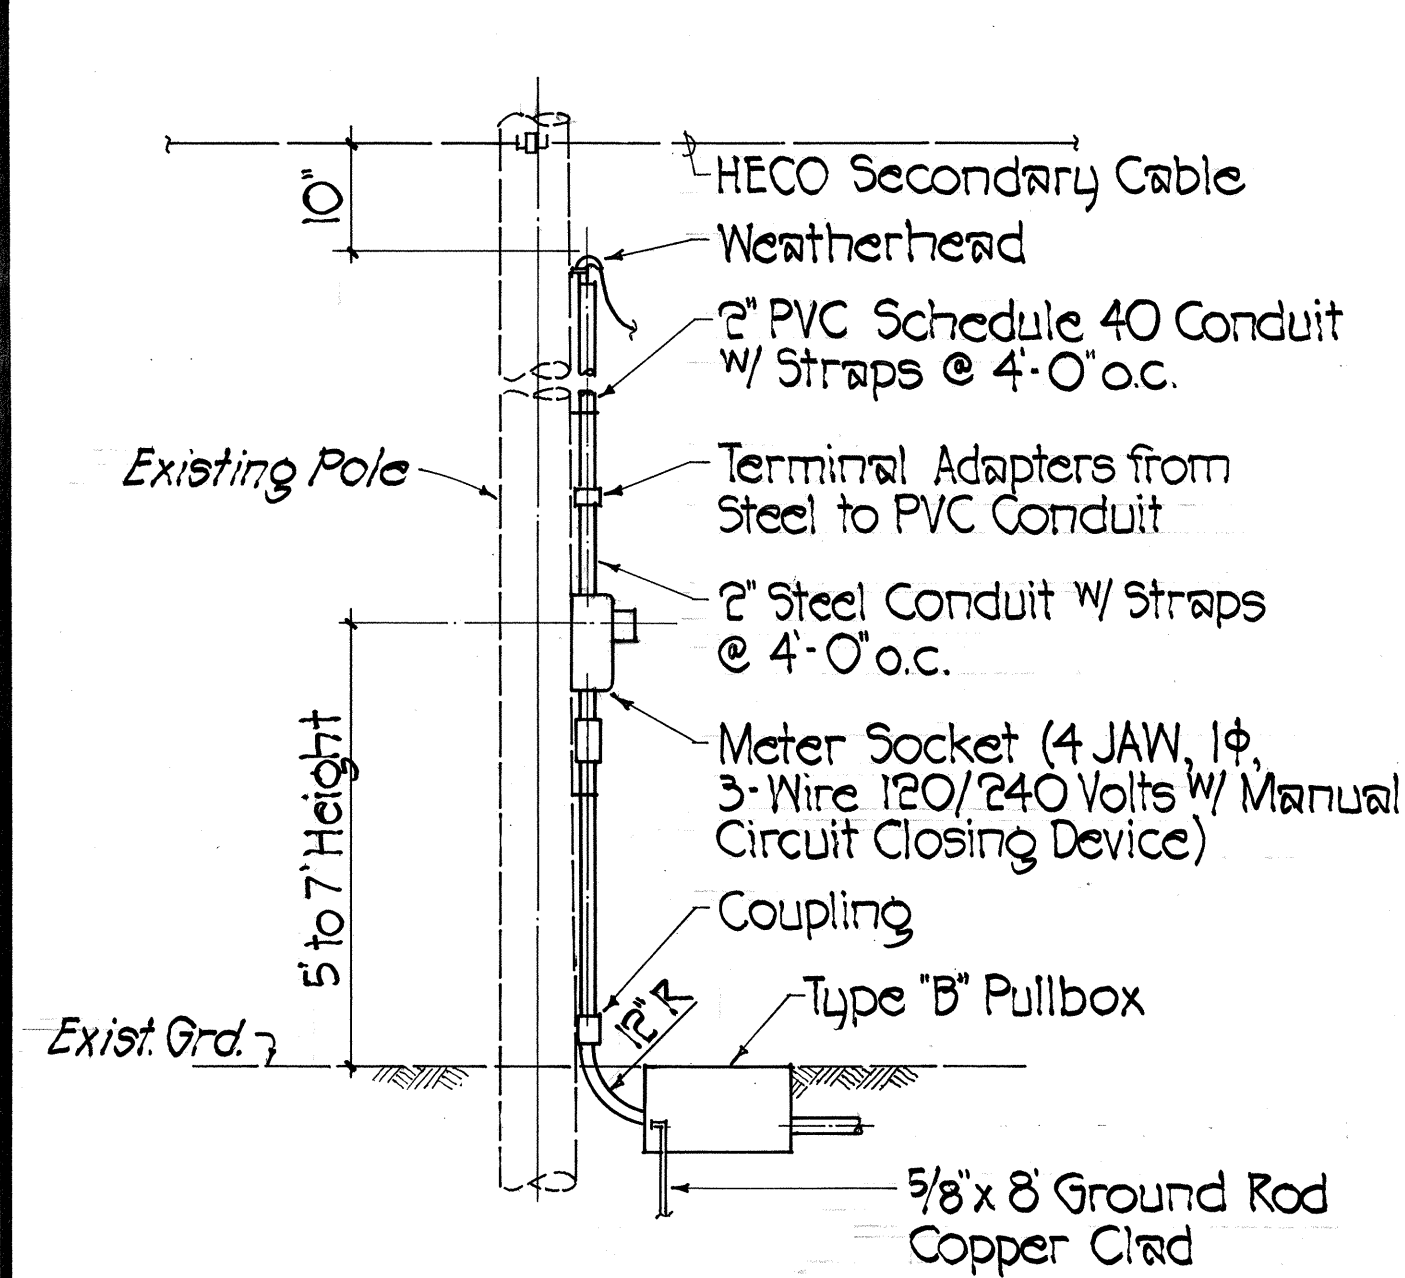

SERVICE POLE DETAIL

Not to Scale

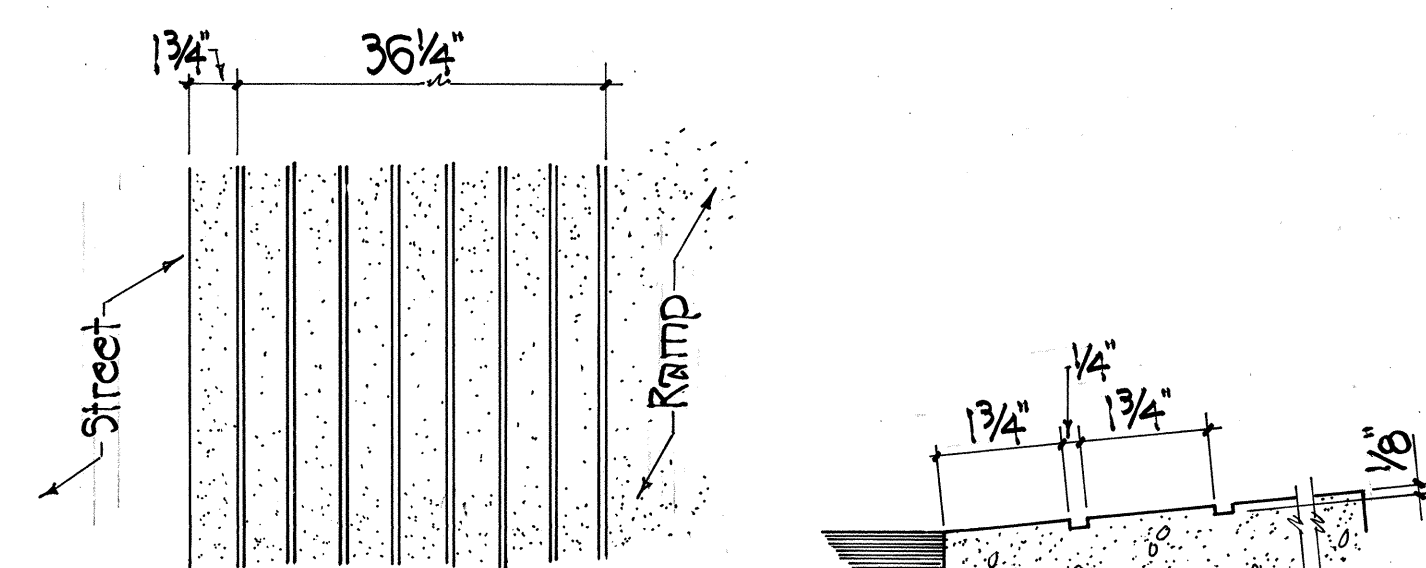


PLAN


TYPICAL SECTION

GROOVED TACTILE WARNING SIGNAL

Not to Scale

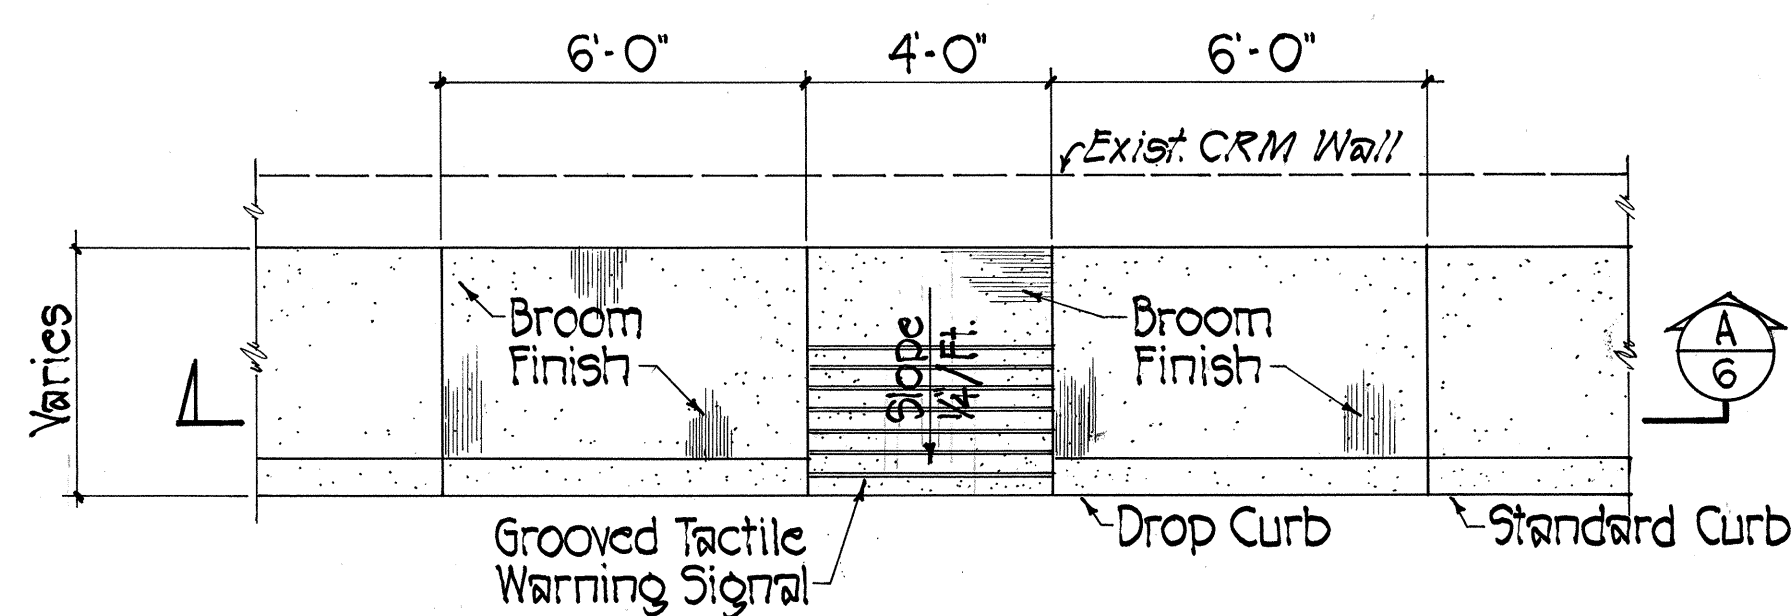


PLAN

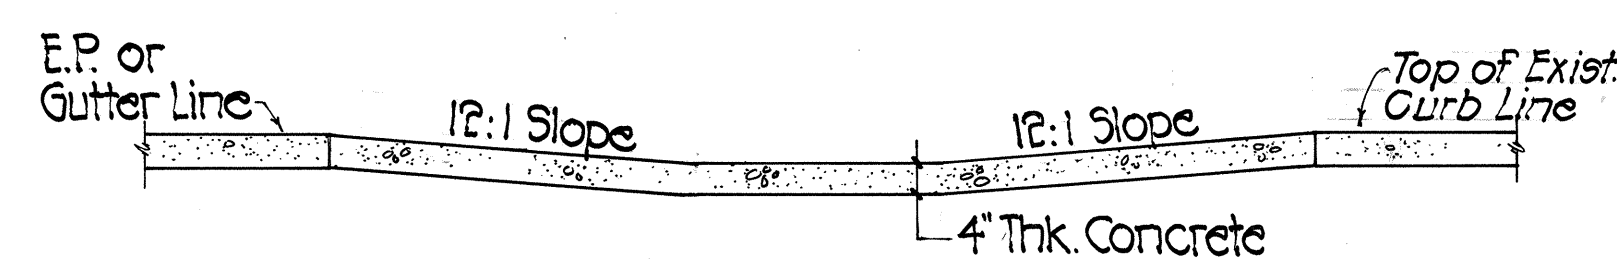

SECTION A


WHEELCHAIR RAMP - TYPE "B"

Not to Scale

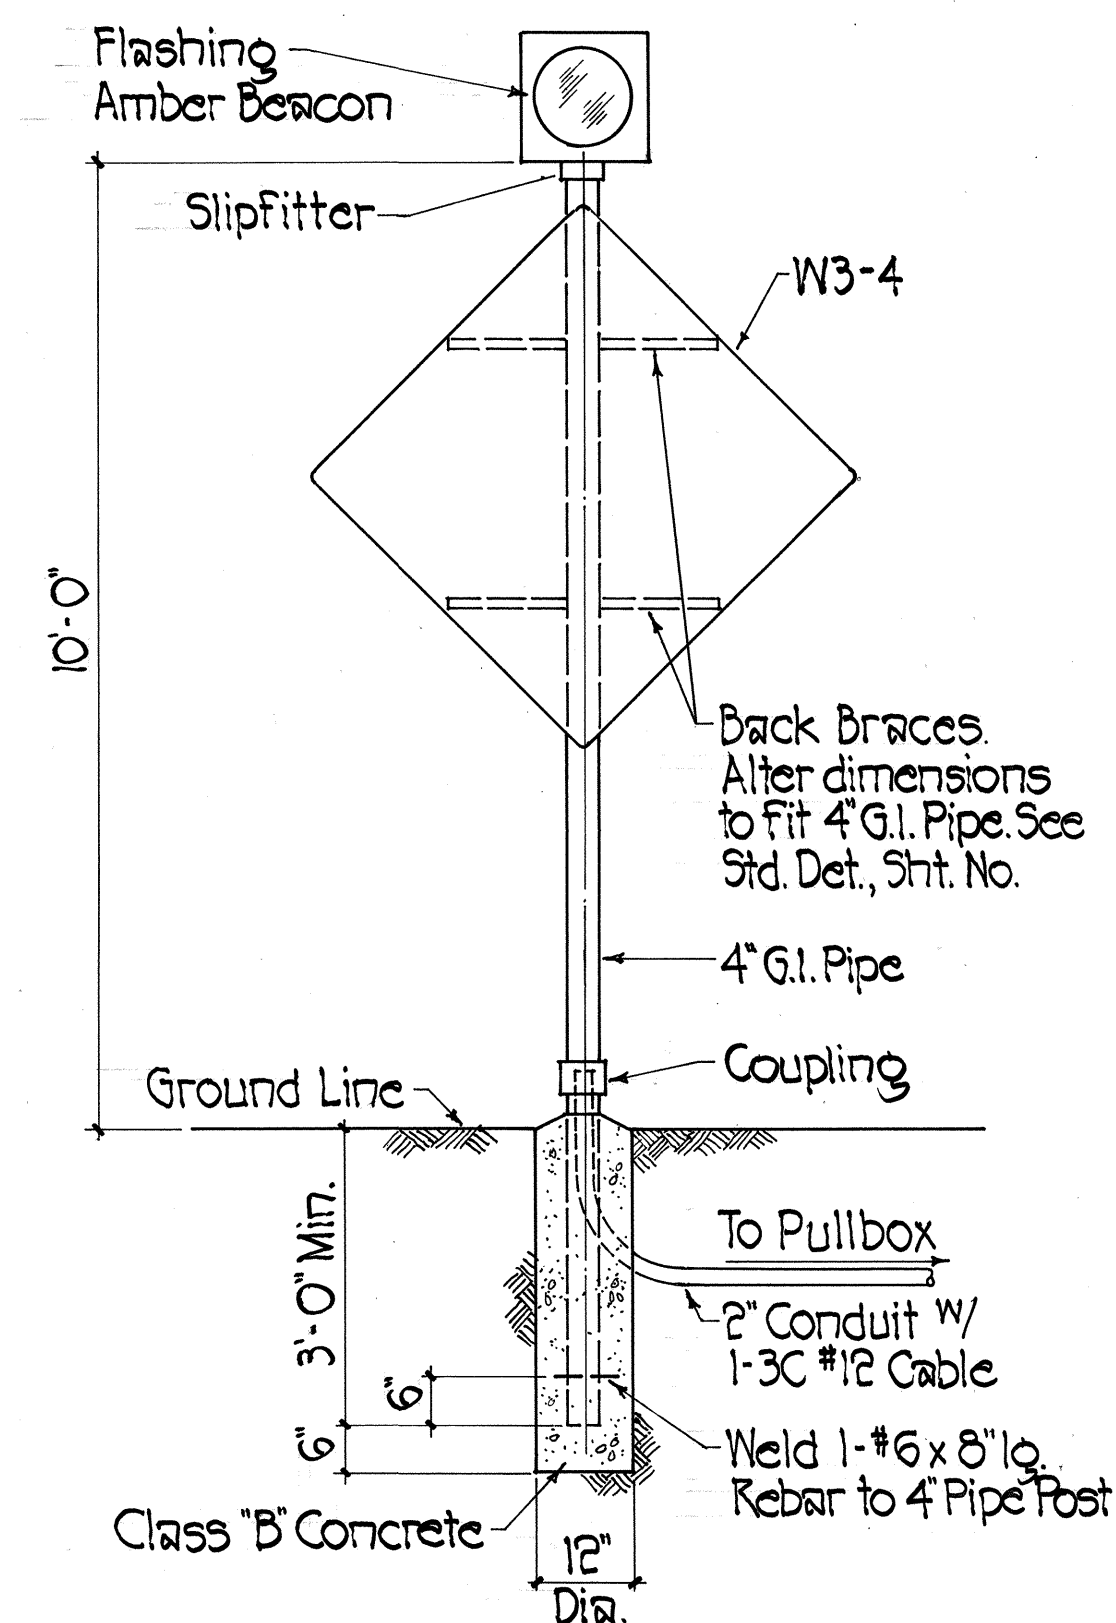


FLASHING AMBER BEACON w/ W3-4 SIGN

Scale: 1/2" = 1'-0"

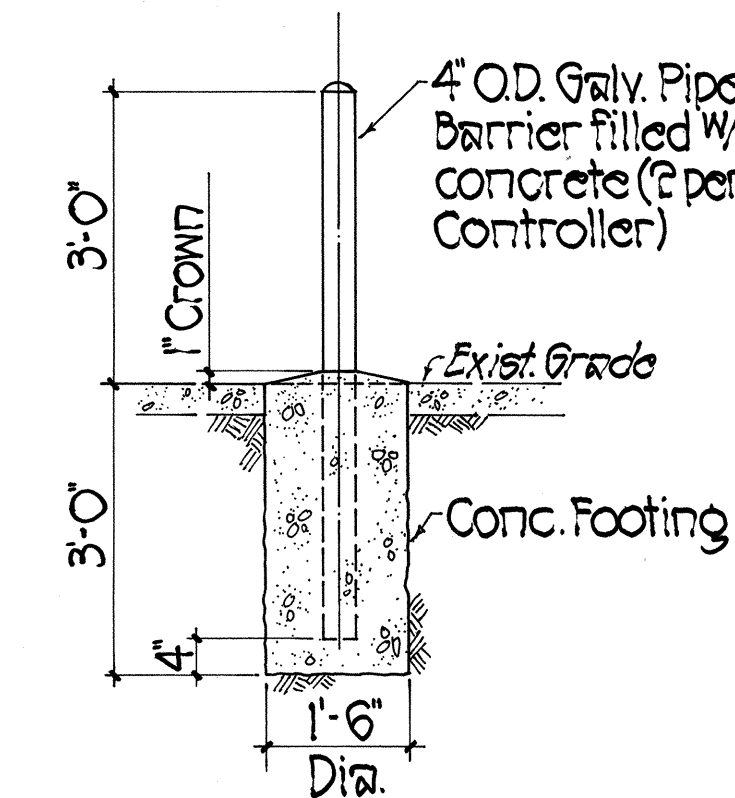


CONTROLLER BARRIER

Scale: 1/2" = 1'-0"

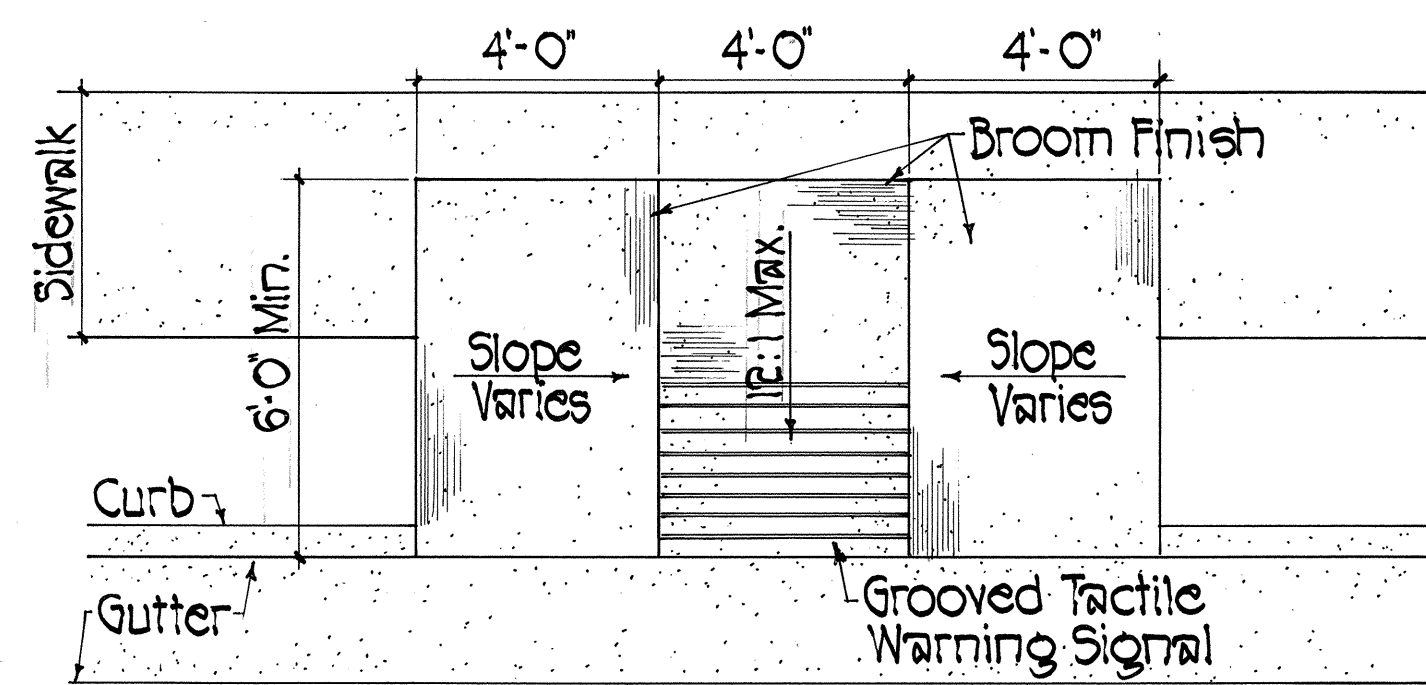


PLAN

Scale: 3/8" = 1'-0"

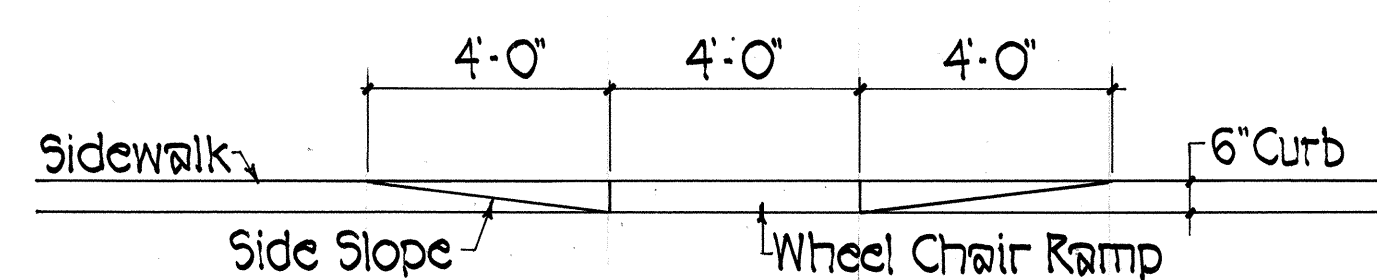

ELEVATION


Scale: 3/8" = 1'-0"

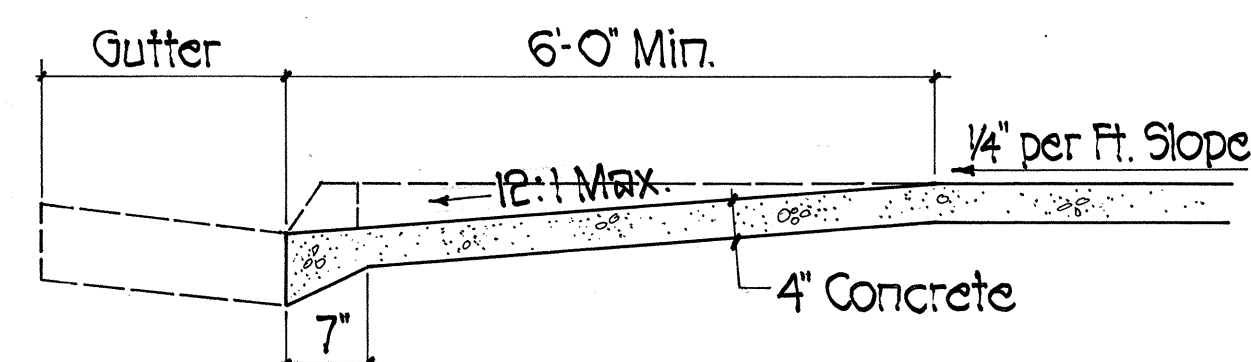

TYPICAL SECTION

Scale: 3/4" = 1'-0"

WHEELCHAIR RAMP - TYPE "D"

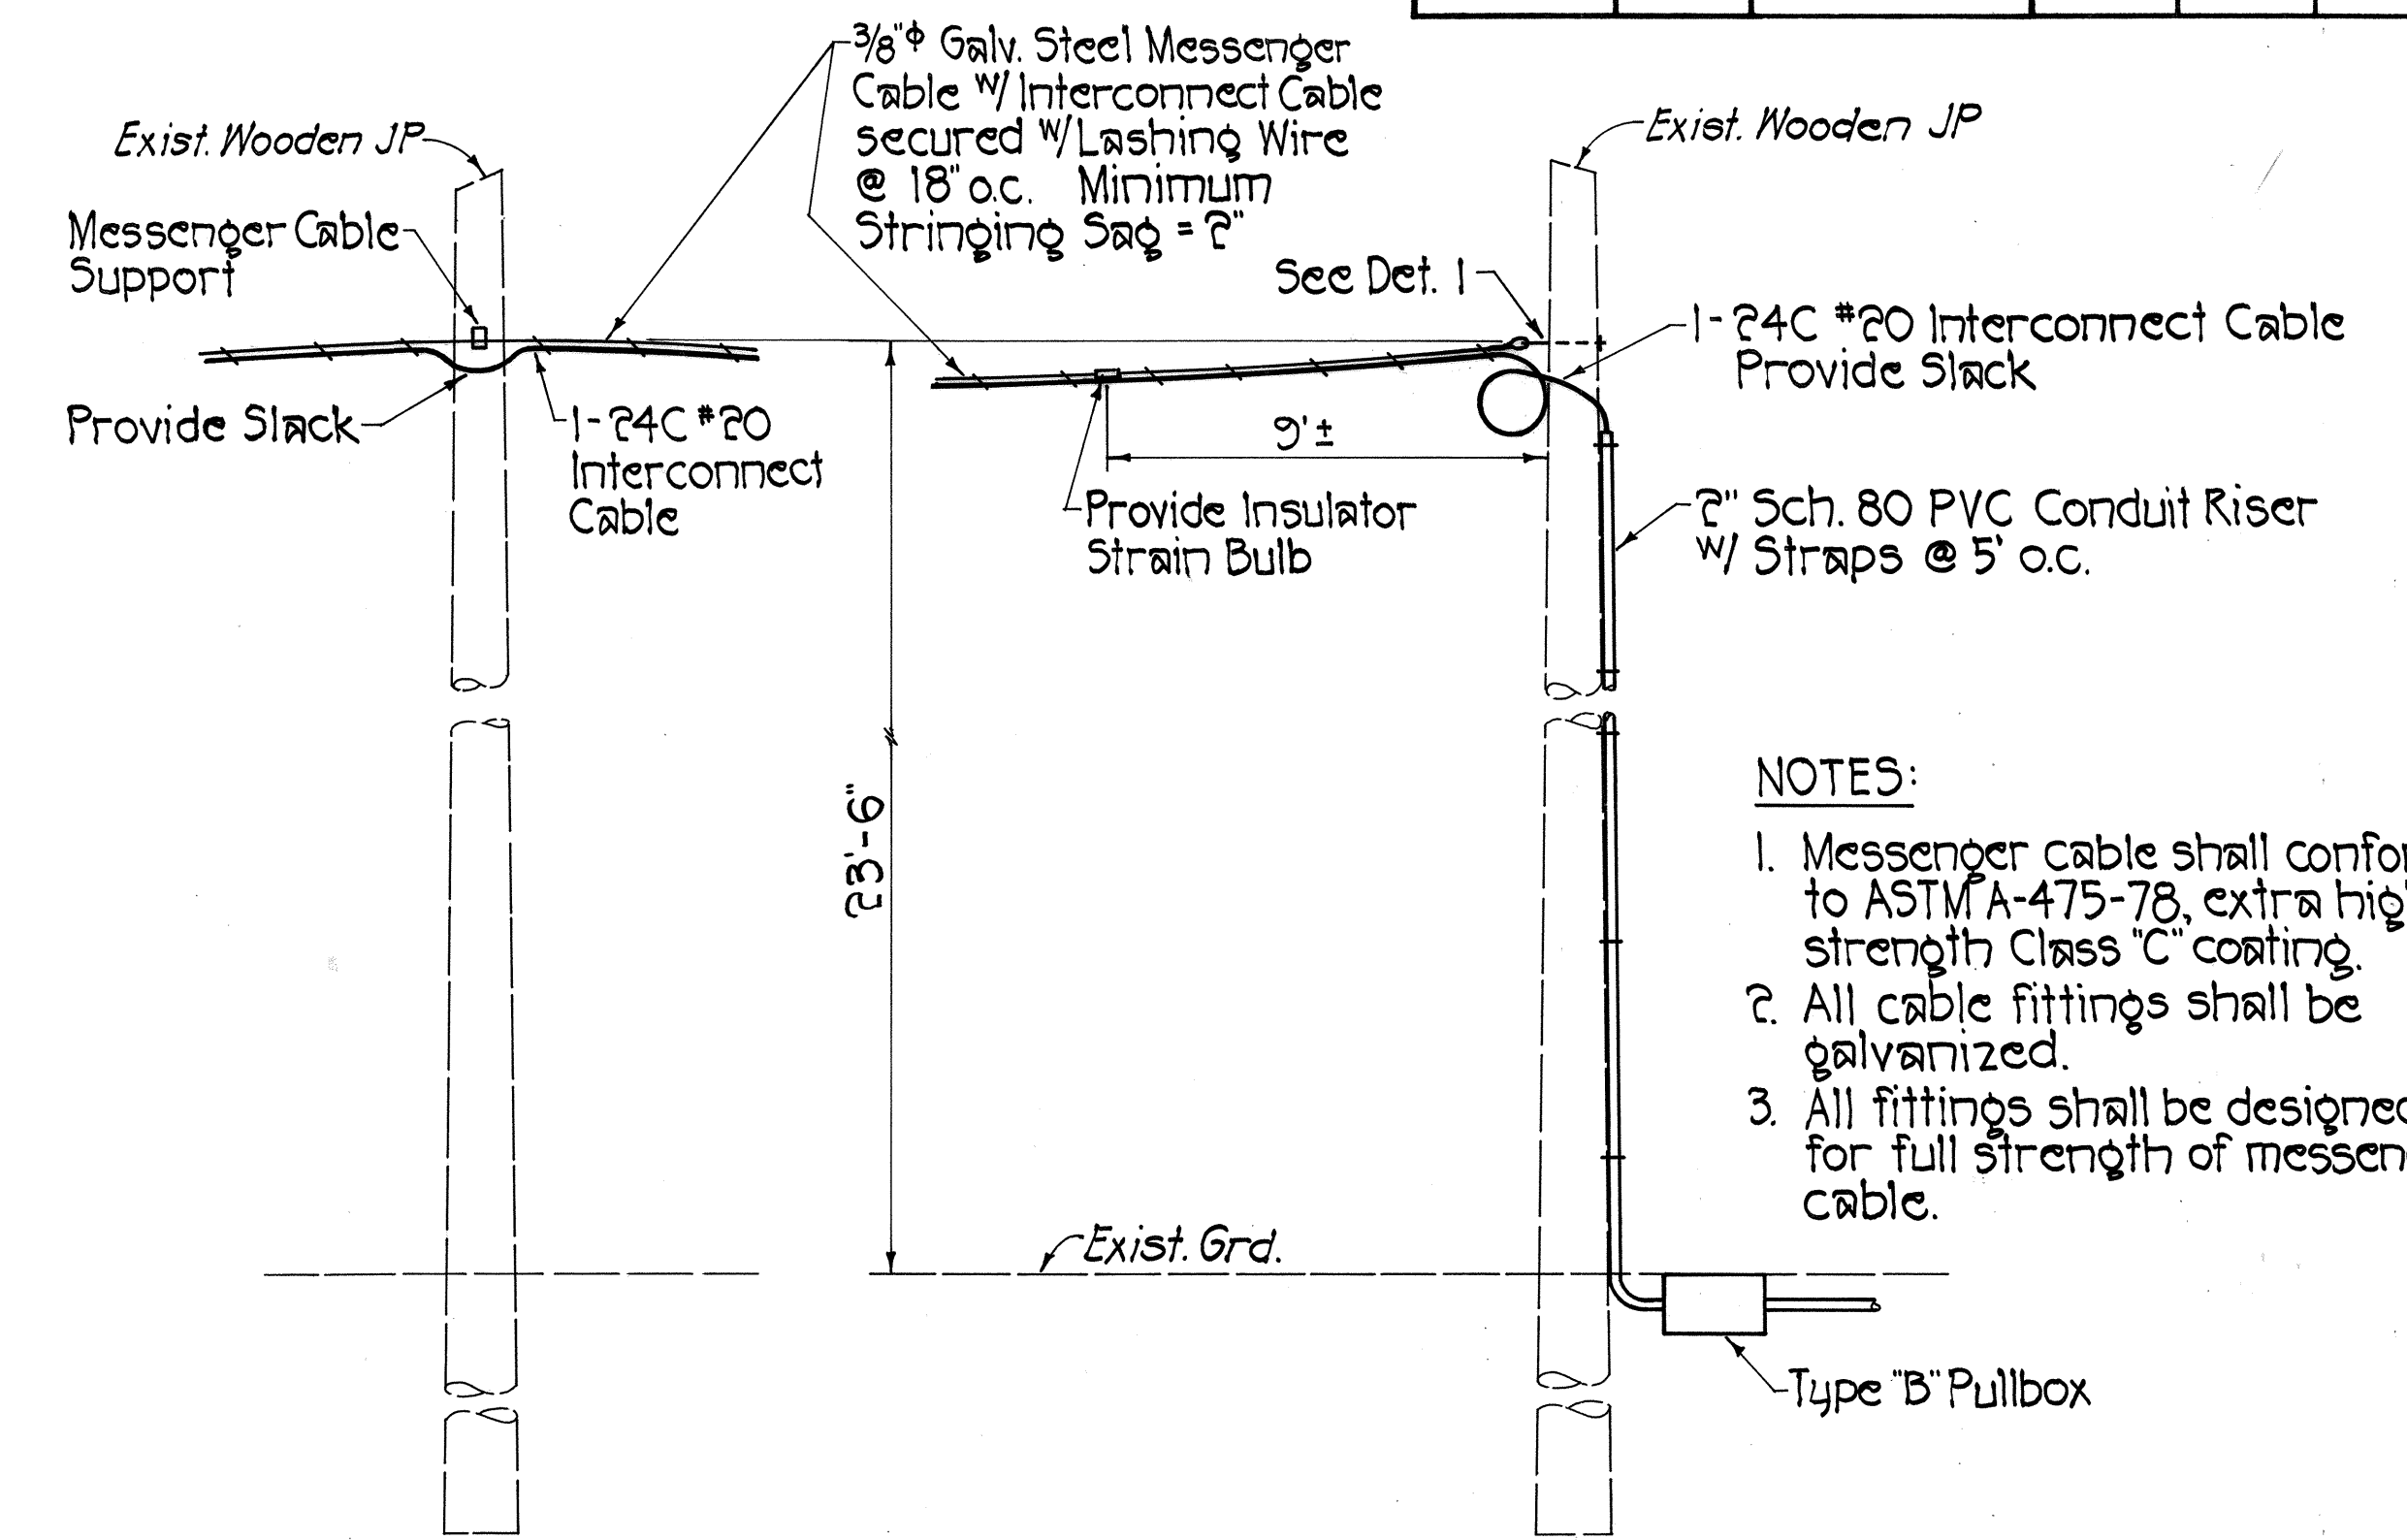


INTERMEDIATE POLE

END POLE


TYPICAL OVERHEAD INSTALLATION

Not to Scale

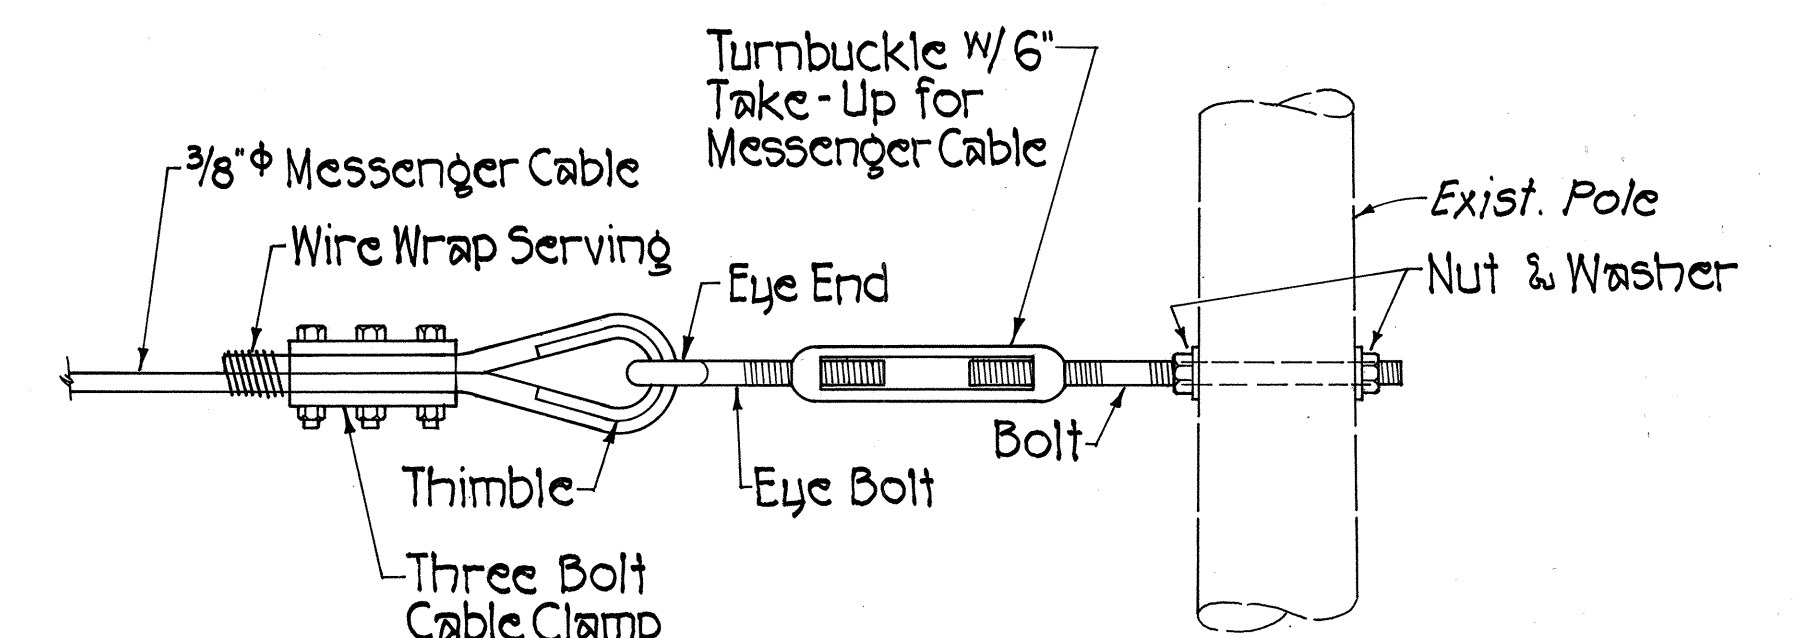

DETAIL 1

Not to Scale

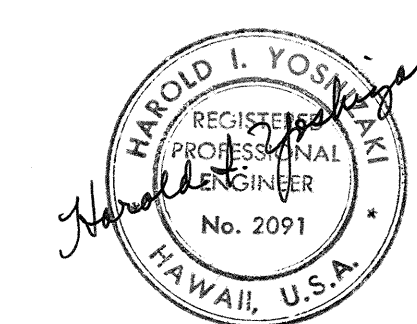

STATE OF HAWAII
DEPARTMENT OF TRANSPORTATION
HIGHWAYS DIVISION

TRAFFIC SIGNALS ON
KALIHI STREET AT BECKLEY STREET

MISCELLANEOUS DETAILS

PROJECT NO. 63A-03-86
SCALE: AS SHOWN June 1986

SHEET NO. 7 OF 7 SHEETS