




FED. ROAD DIST. NO.	STATE	PROJ. NO.	FISCAL YEAR	SHEET NO.	TOTAL SHEETS
HAWAII	HAW.	63A-01-89M	1989	7	46

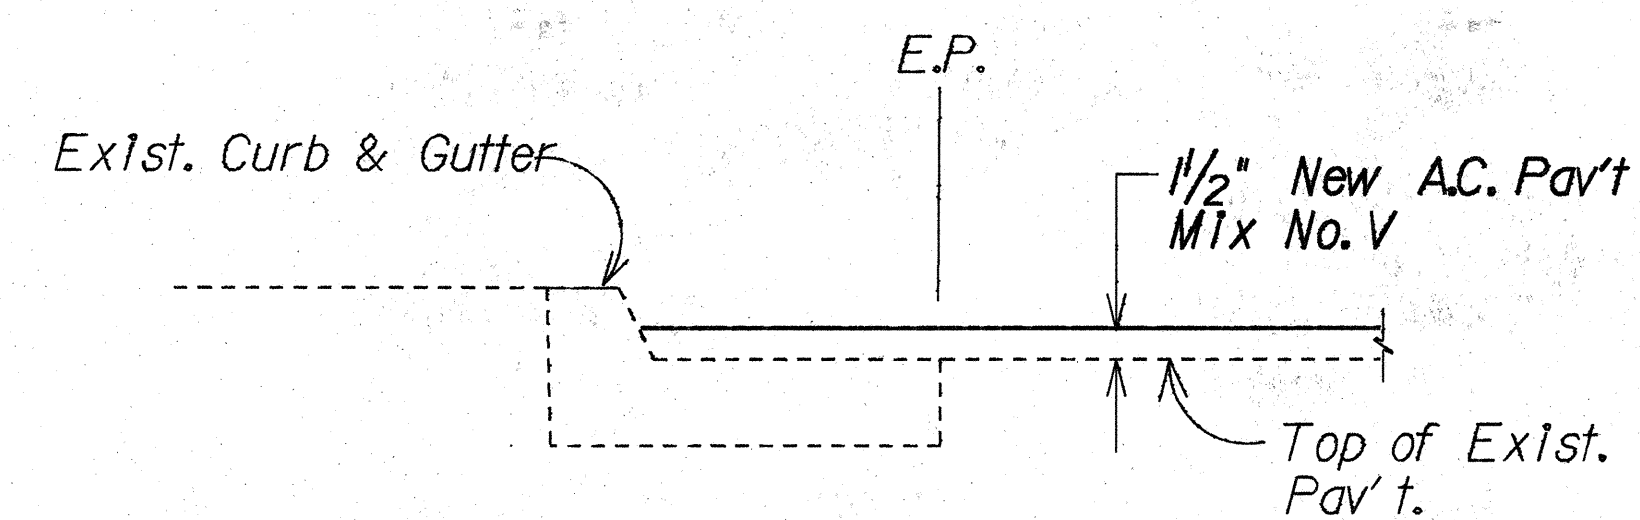


TYPICAL SECTION
A.C. PAV'T RESURFACING
AT CURB AND GUTTER DETAIL
 Not To Scale

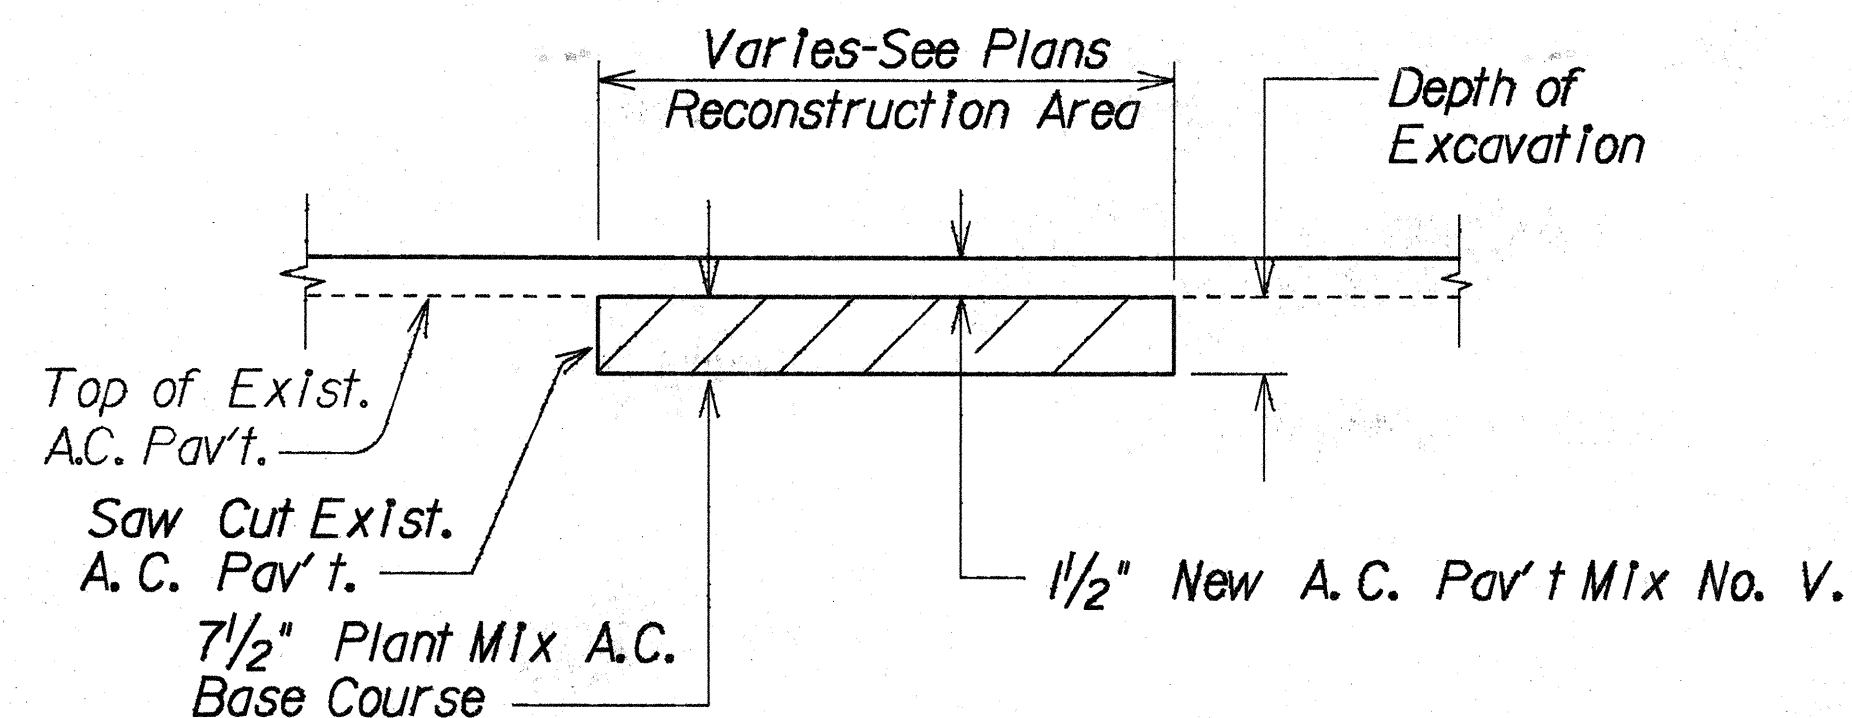

A.C. PAVEMENT RECONSTRUCTION DETAIL
 Not To Scale

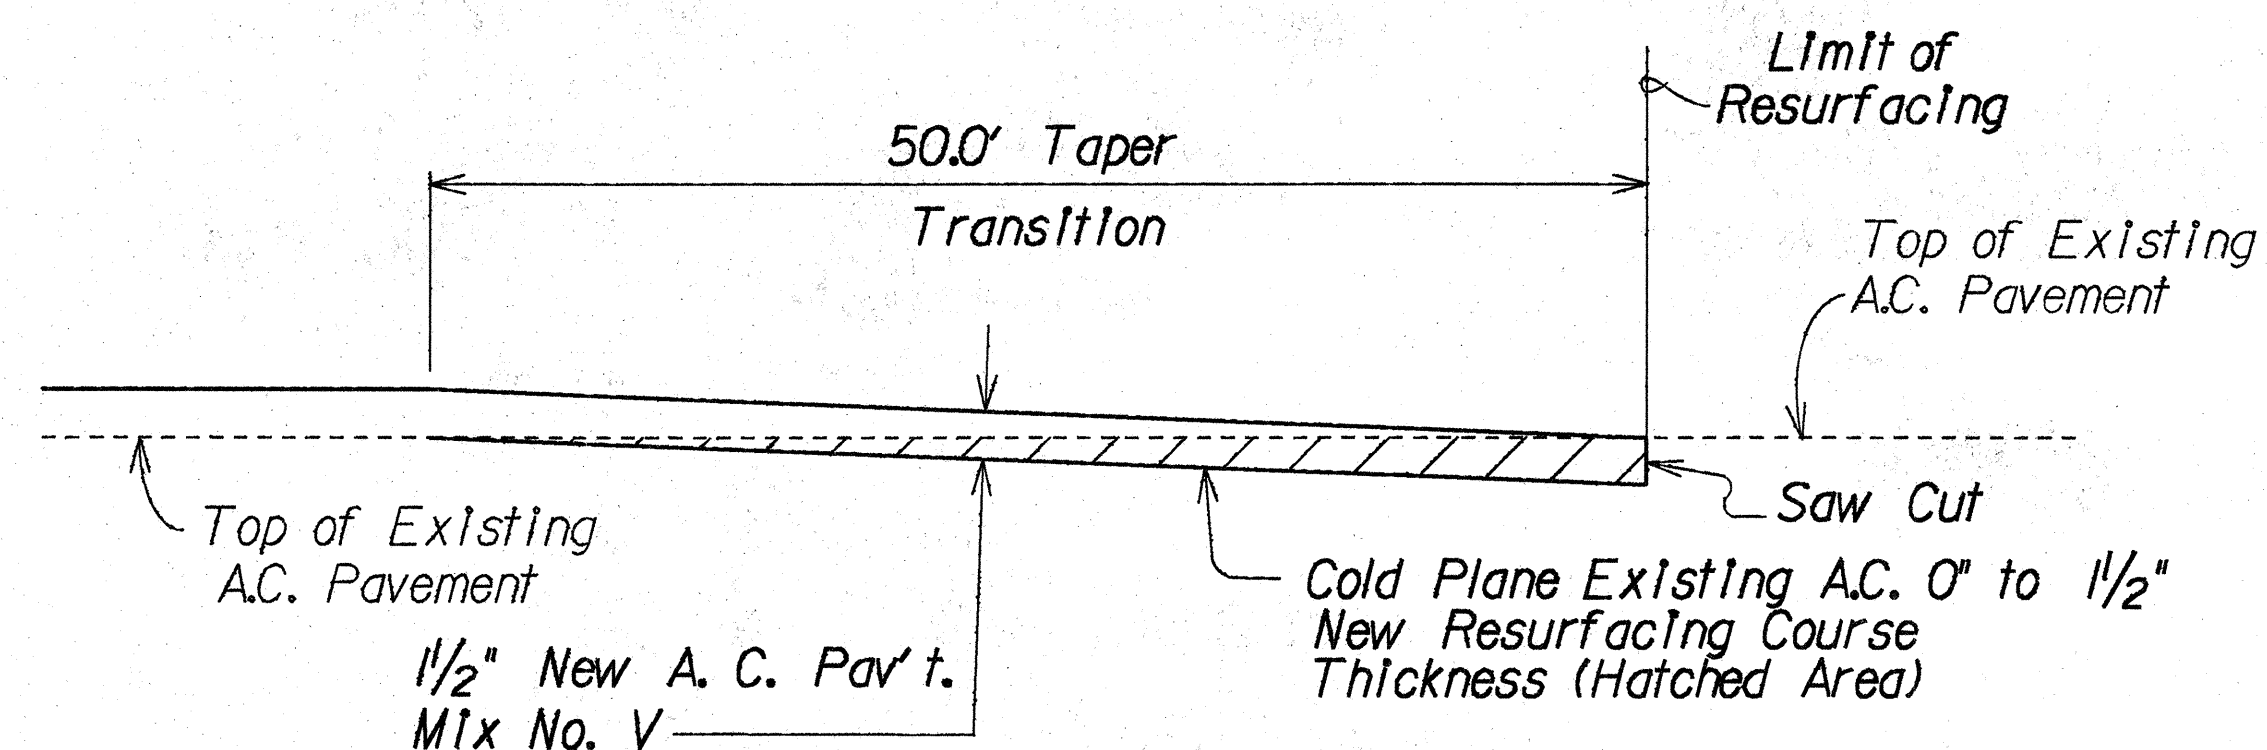

COLD PLANED TRANSITION
TO EXISTING A.C. PAVEMENT DETAIL
 Not To Scale

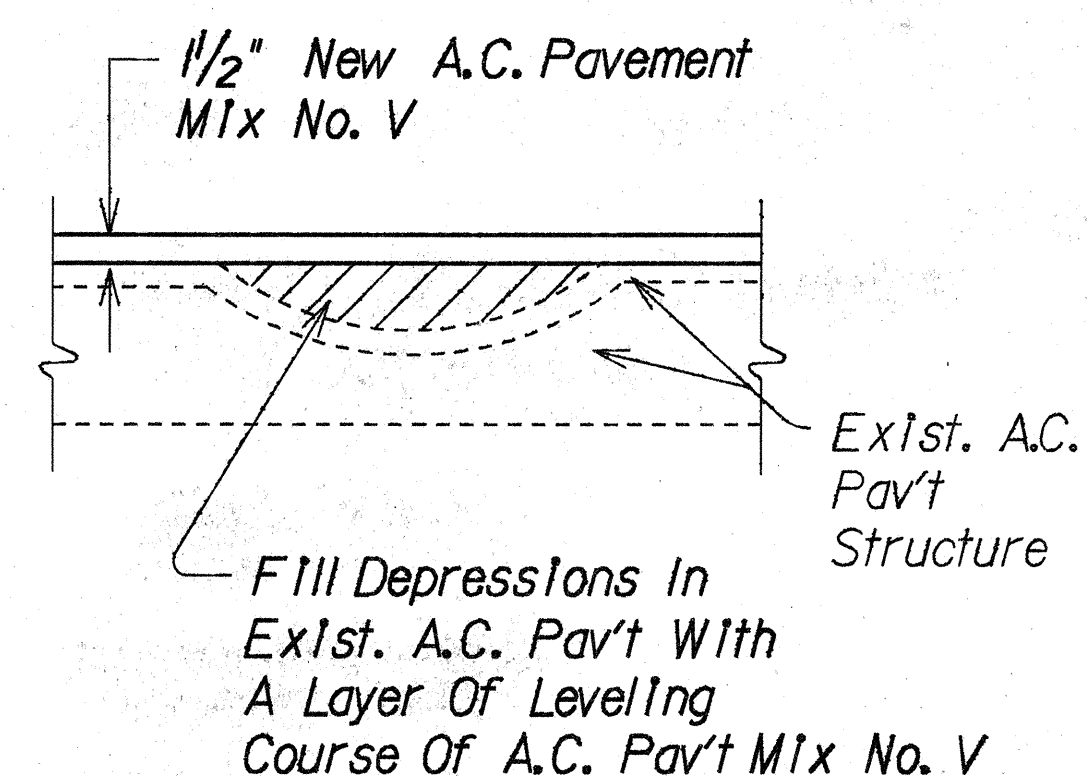

LEVELING COURSE DETAIL
 Not To Scale

DESIGNED BY	DATE
DRAWN BY	
CHECKED BY	
NOTED BY	
DATE	

STATE OF HAWAII
 DEPARTMENT OF TRANSPORTATION
 HIGHWAYS DIVISION


TYPICAL DETAILS

LIKELIKE HWY. RESURFACING
Burmeister Overpass to Kamehameha Hwy.
PROJECT NO. 63A-01-89M


Scale: As Shown Date: Feb., 1989

SHEET No. 7 OF 3 SHEETS


FED. ROAD DIST. NO.	STATE	FED. AID PROJ. NO.	FISCAL YEAR	SHEET NO.	TOTAL SHEETS
HAWAII	HAW.	63A-01-89M	1989	8	46

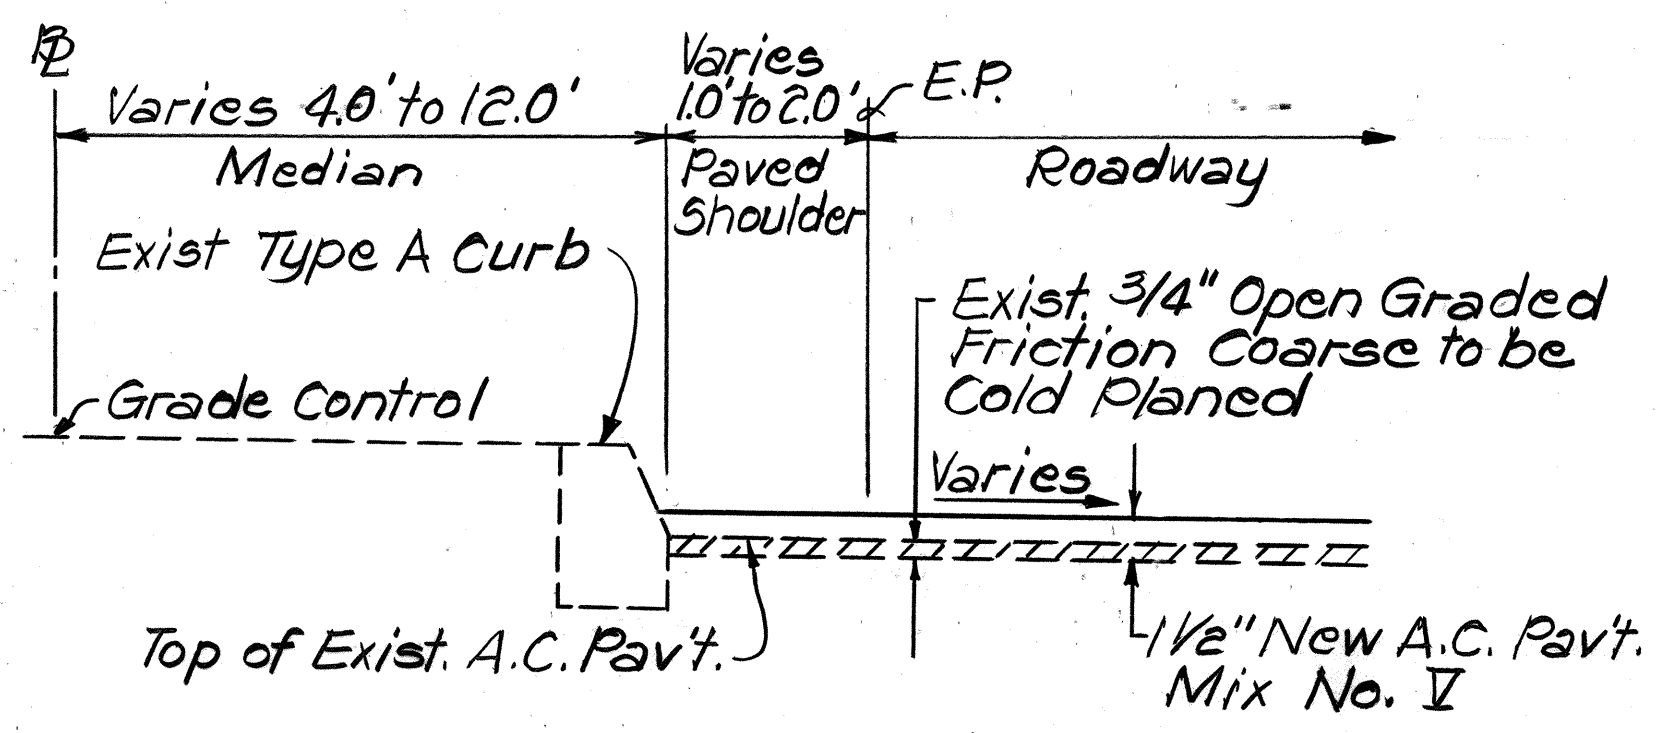


CURBED SECTION DETAIL
Not To Scale

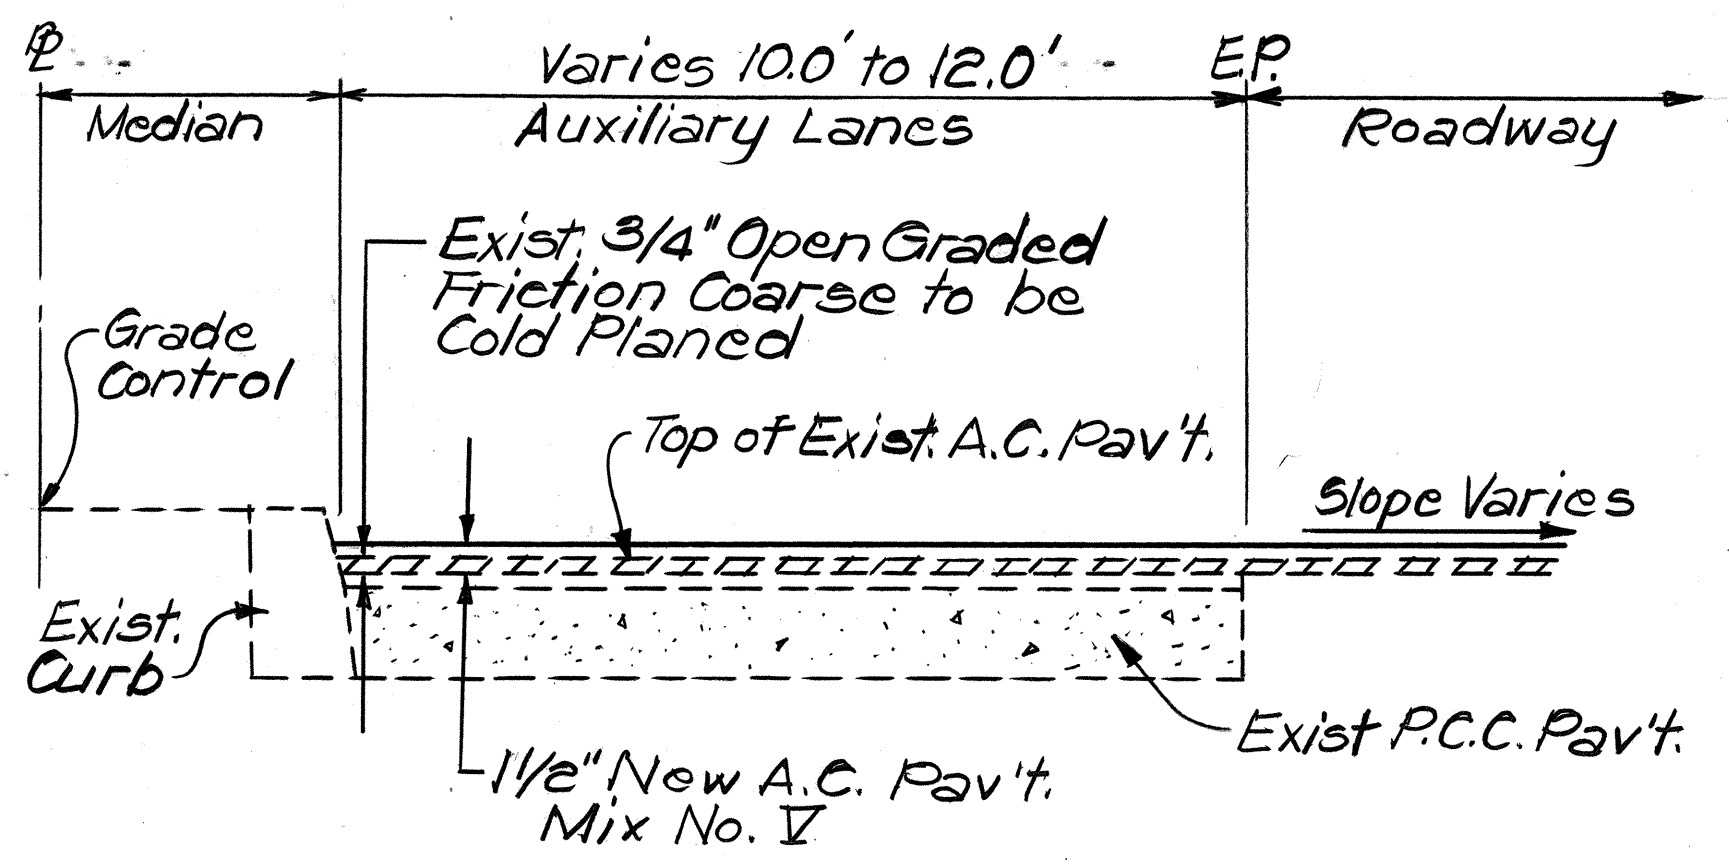


AUXILIARY LANE DETAIL
Not To Scale

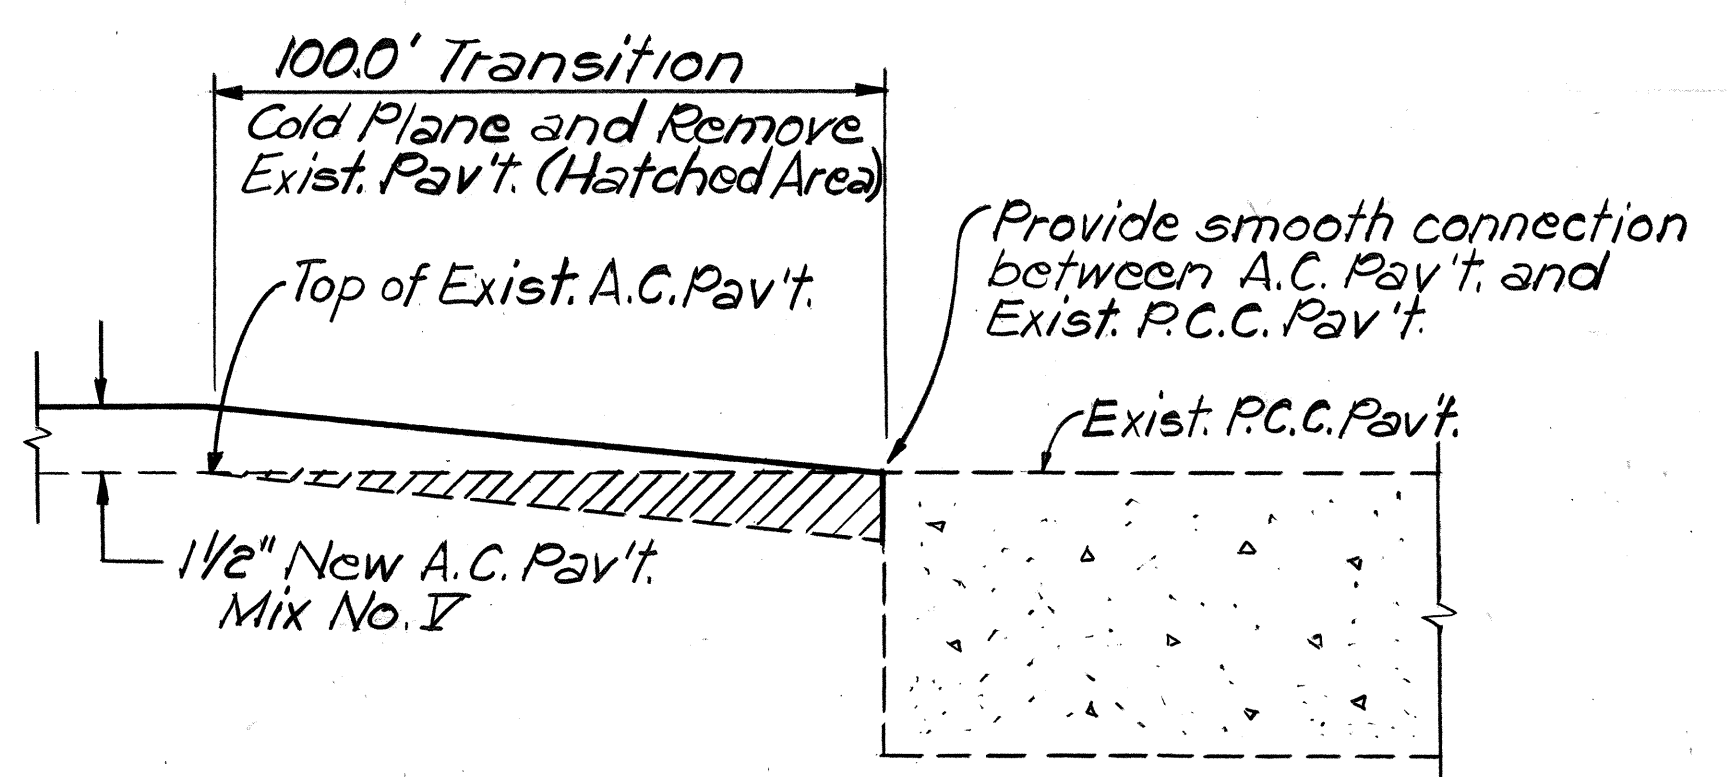

TRANSITION TO EXISTING P.C.C. PAVEMENT DETAIL
Not To Scale

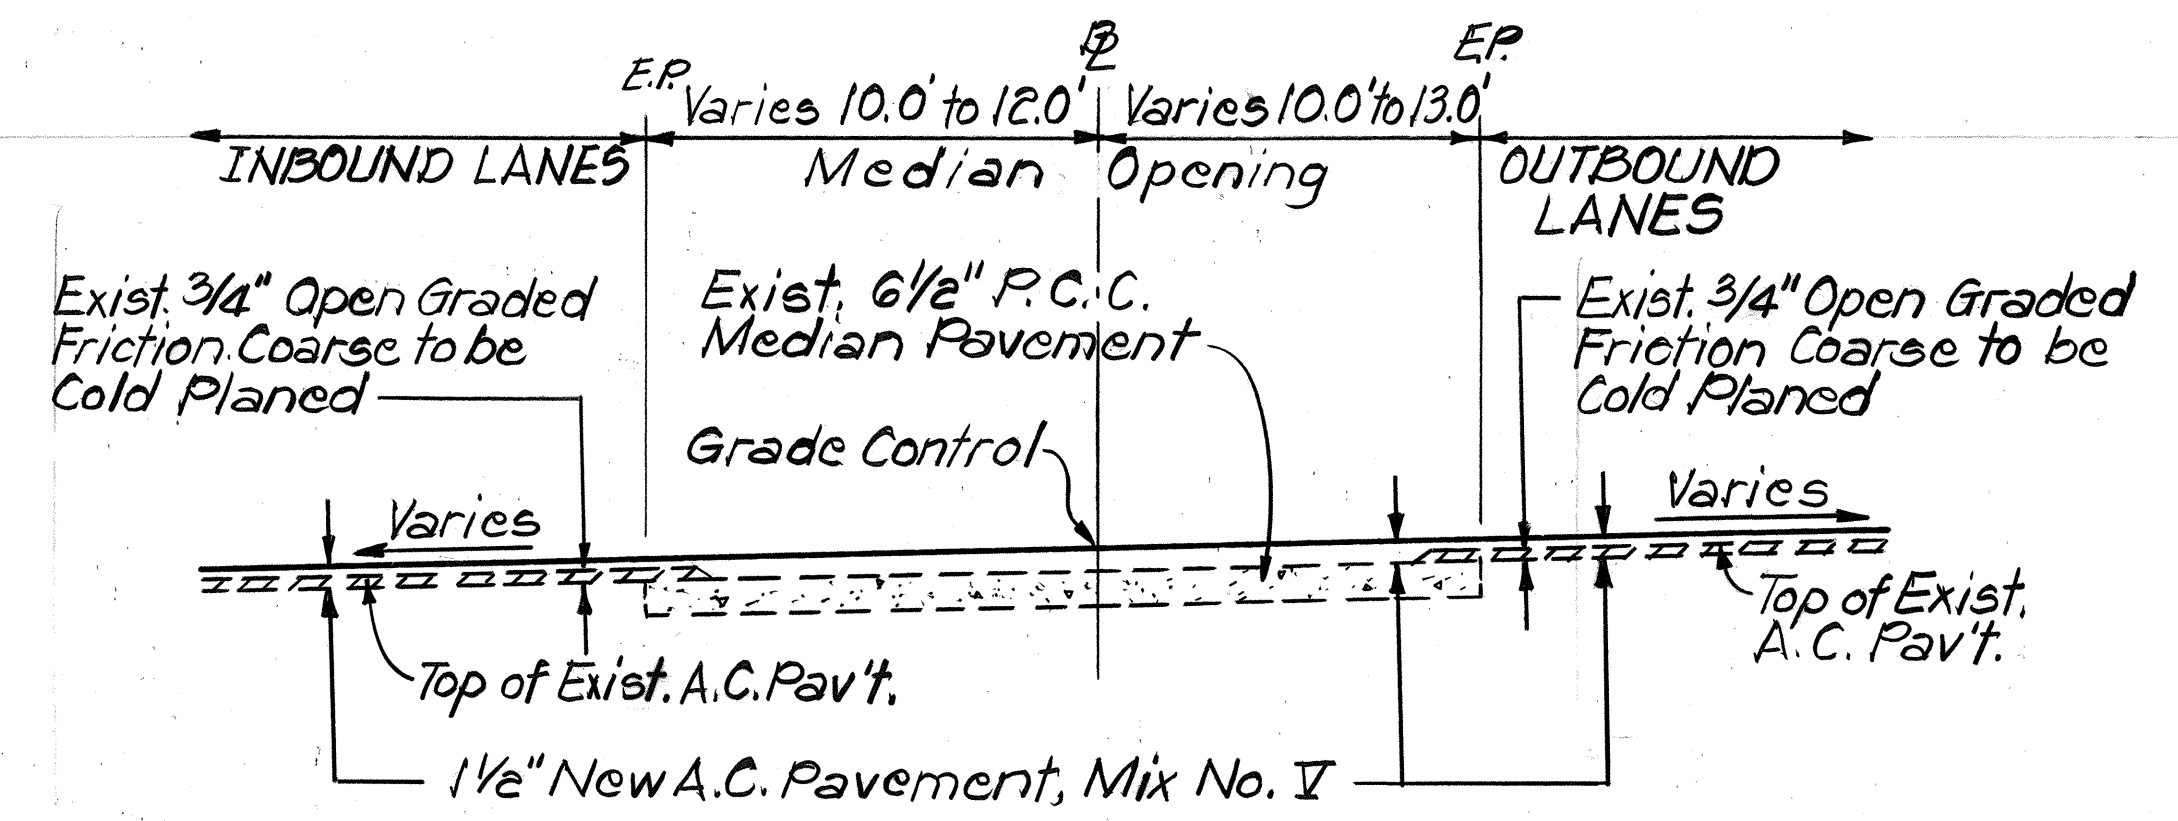

MEDIAN OPENING DETAIL
Not To Scale

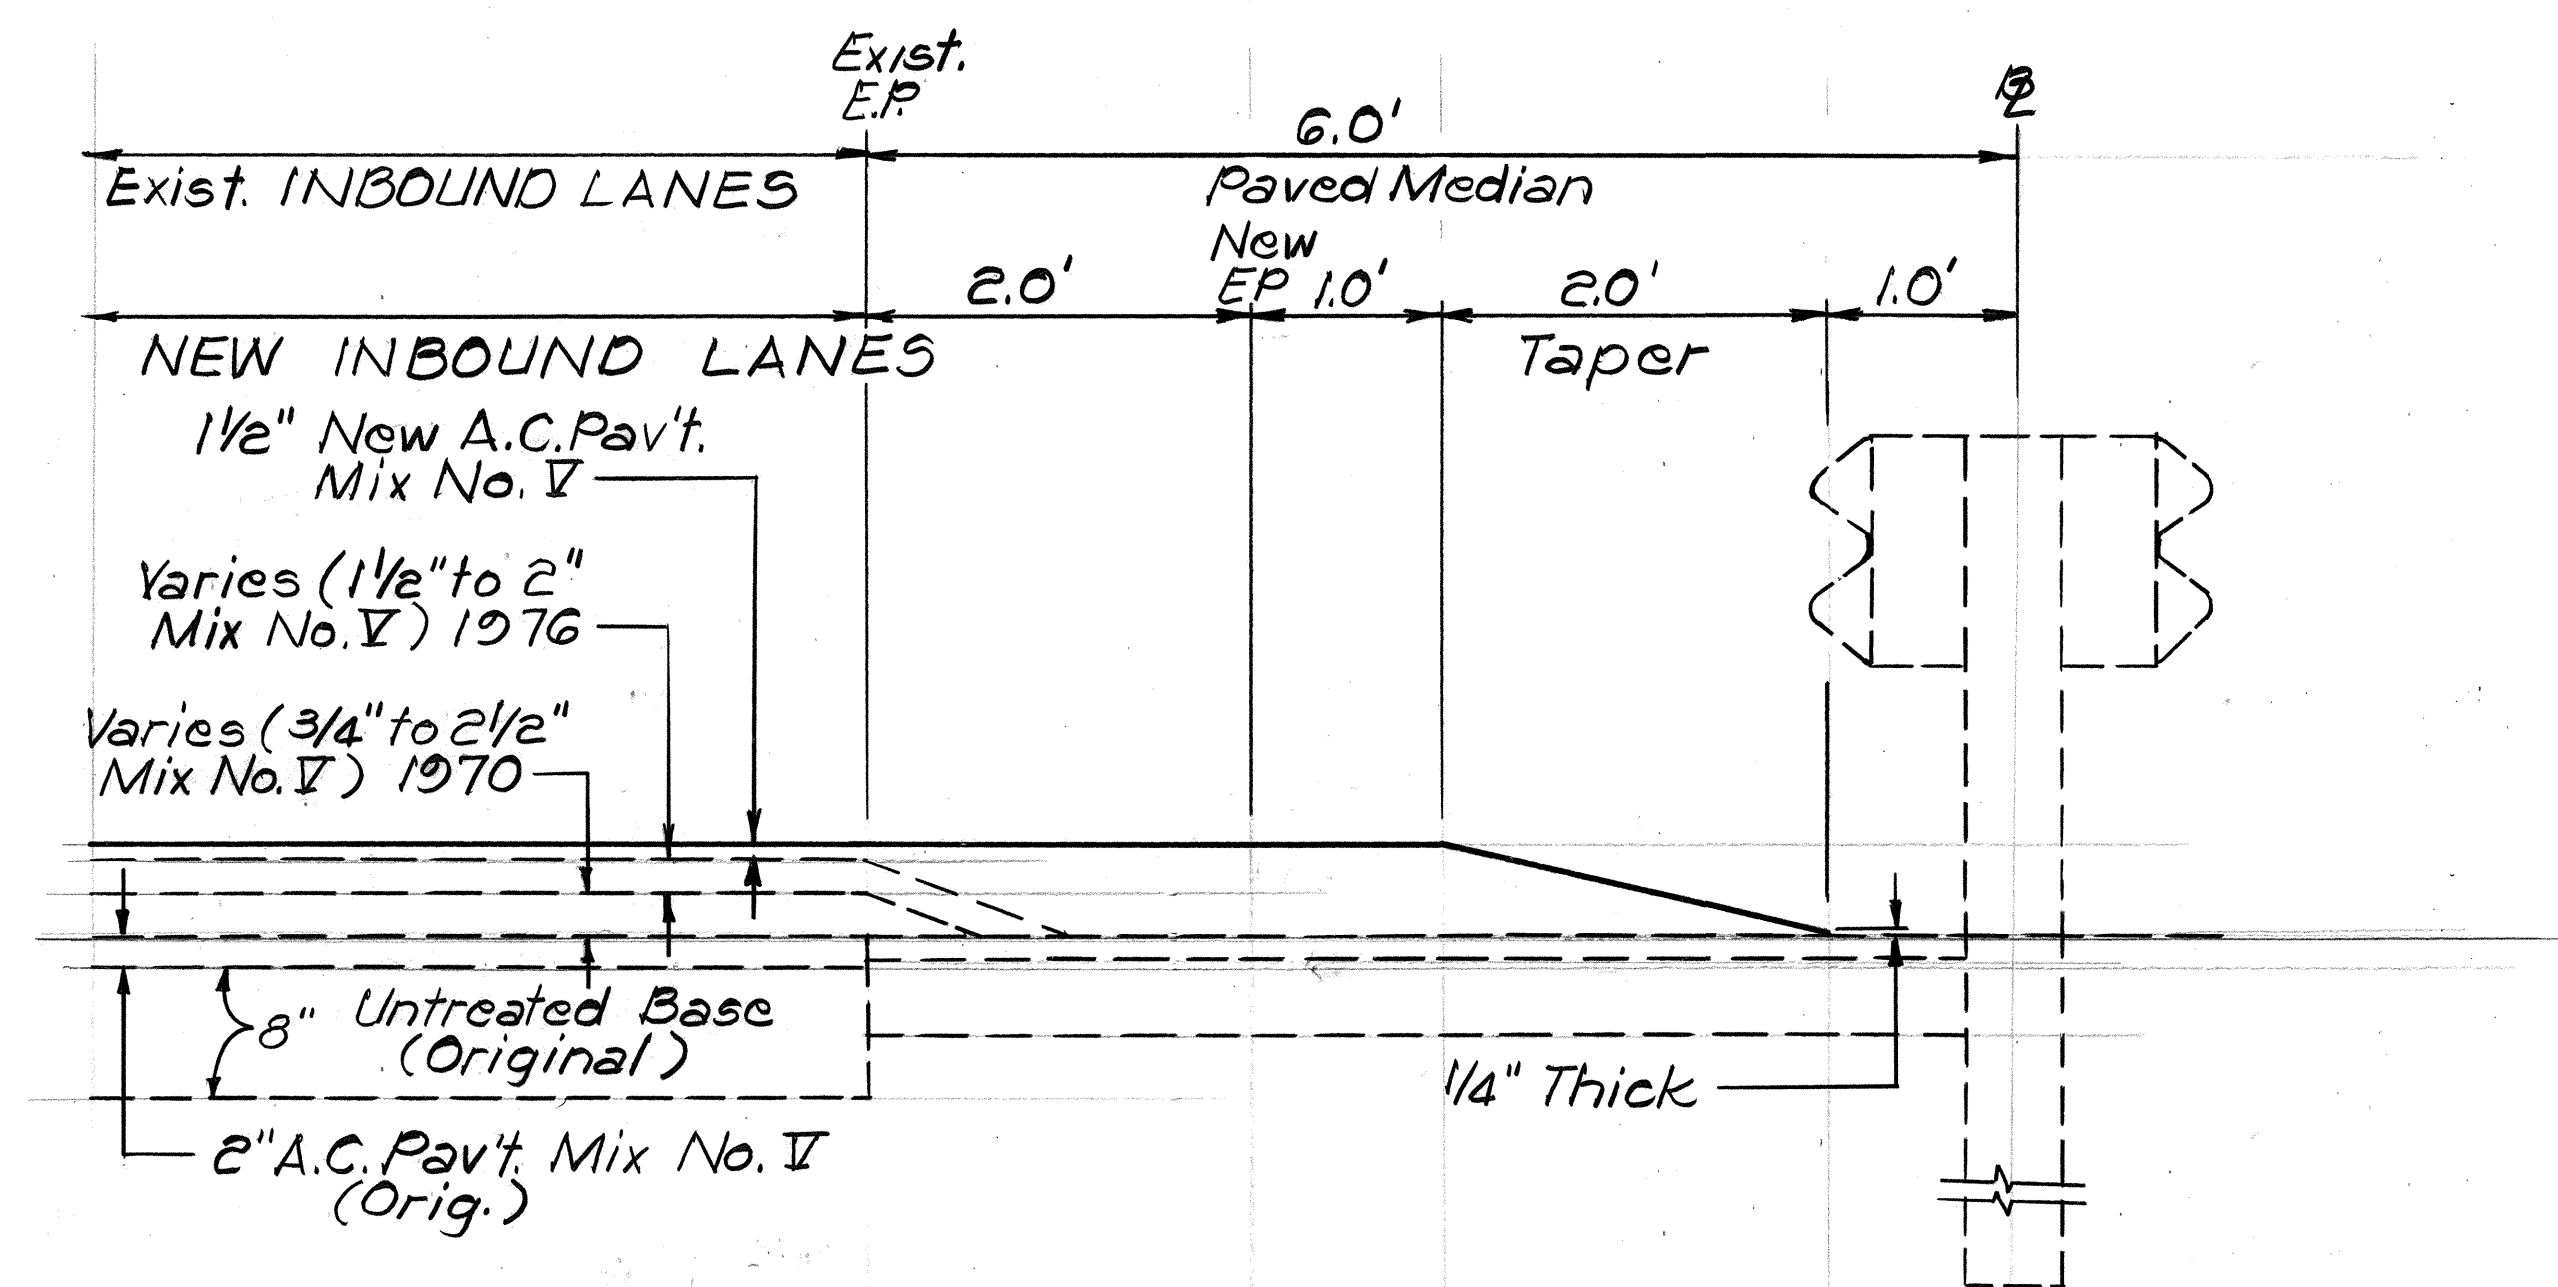

INBOUND MEDIAN SECTION DETAIL
STA. 150+00 to STA. 222+38
Scale: 1" = 1'-0"


SURVEY PLOTTED BY	DATE
DRAWN BY	
DESIGNED BY	
CHECKED BY	
ORIGINAL PLAN	
NOTE BOOK	
No.	

STATE OF HAWAII
DEPARTMENT OF TRANSPORTATION
HIGHWAYS DIVISION


TYPICAL DETAILS

LIKELIKE HWY. RESURFACING
Burmeister Overpass to Kamehameha Hwy.
PROJECT NO. 63A-01-89M
Scale: As Noted Date: June, 1989
SHEET No. 2 OF 3 SHEETS


FED. ROAD DIST. NO.	STATE	FED. AID PROJ. NO.	FISCAL YEAR	SHEET NO.	TOTAL SHEETS
HAWAII	HAW.	63A-01-89M	1989	9	46

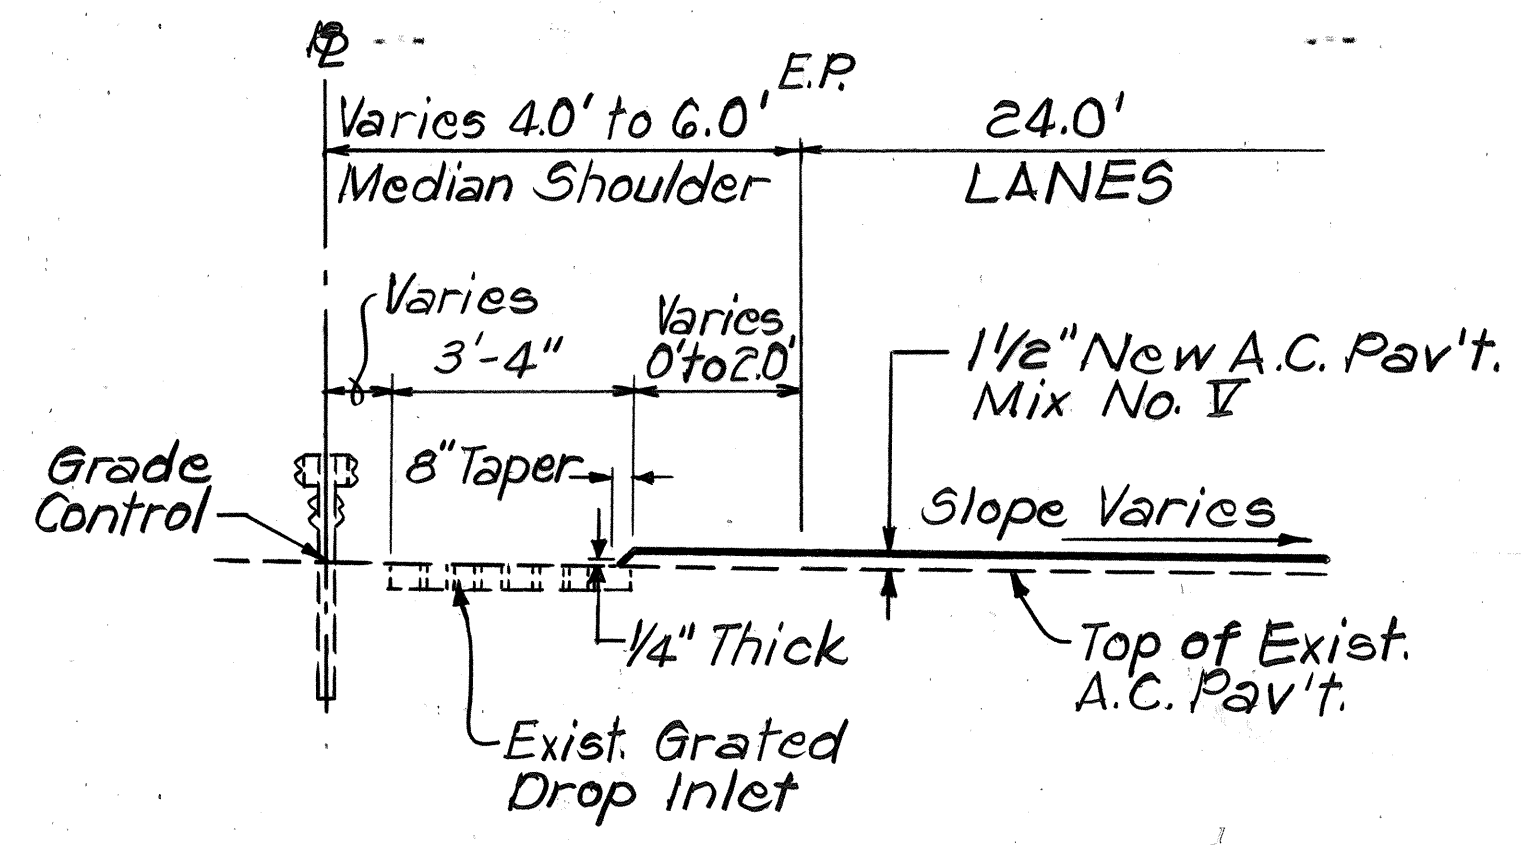


GRADED DROP INLET DETAIL
Not To Scale

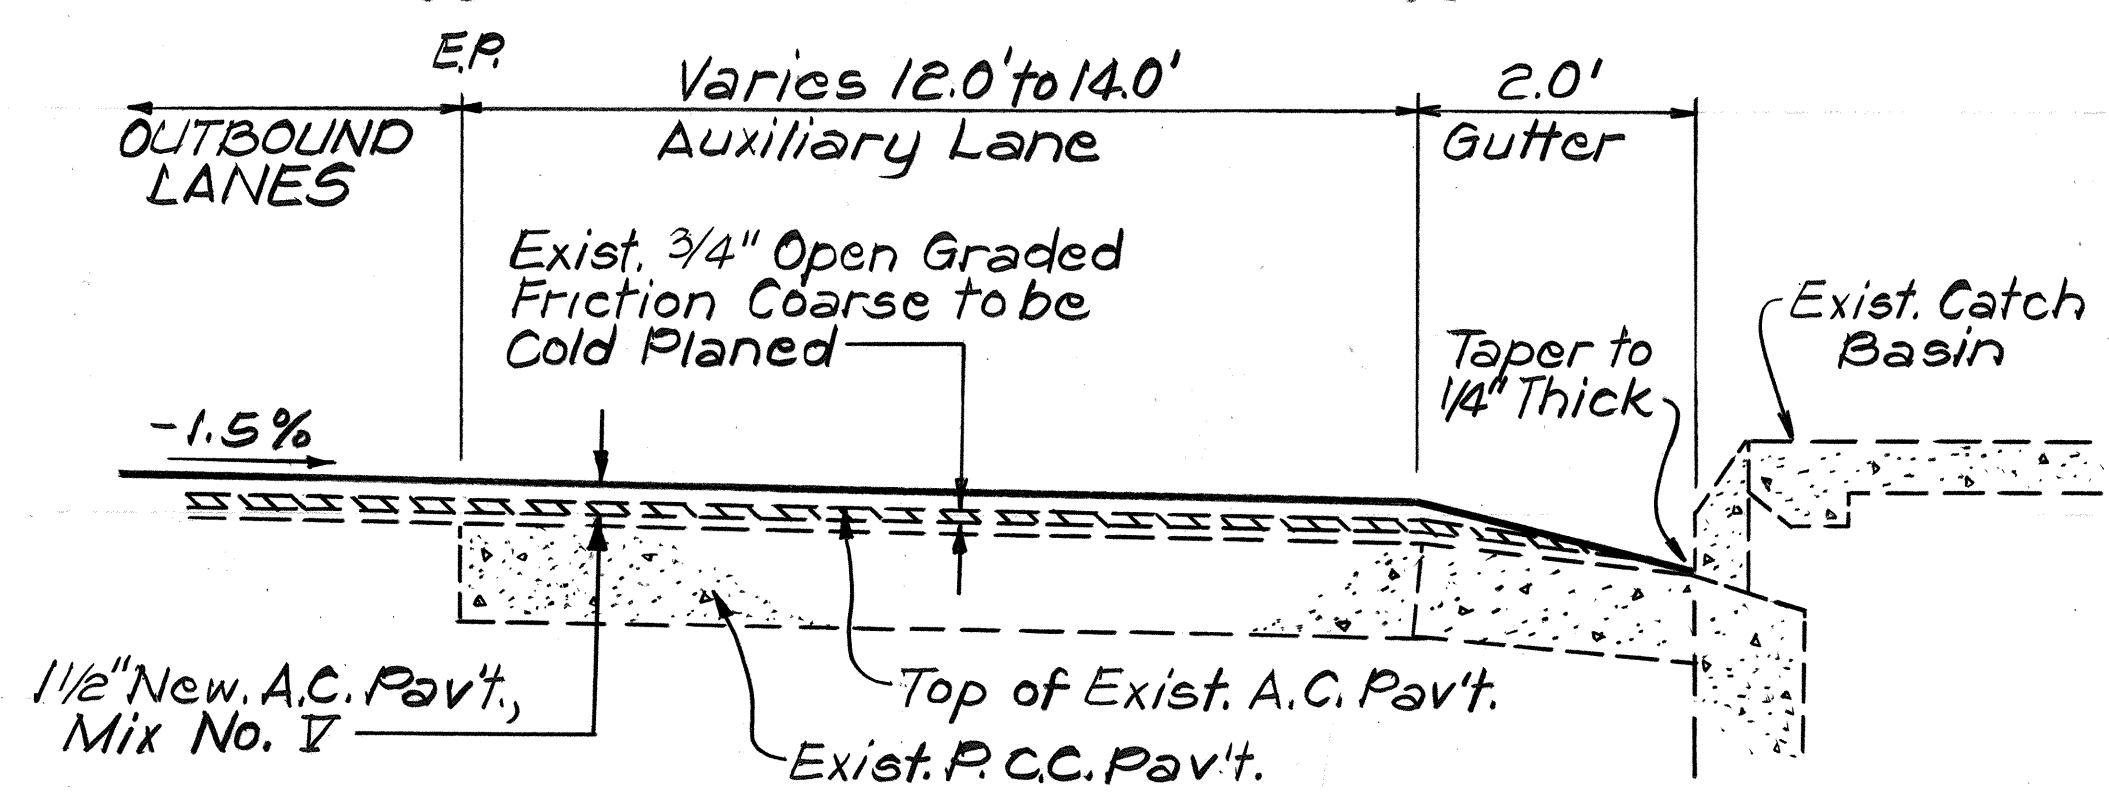


CATCH BASIN DETAIL
AT ANOI STREET INTERSECTION
Not To Scale

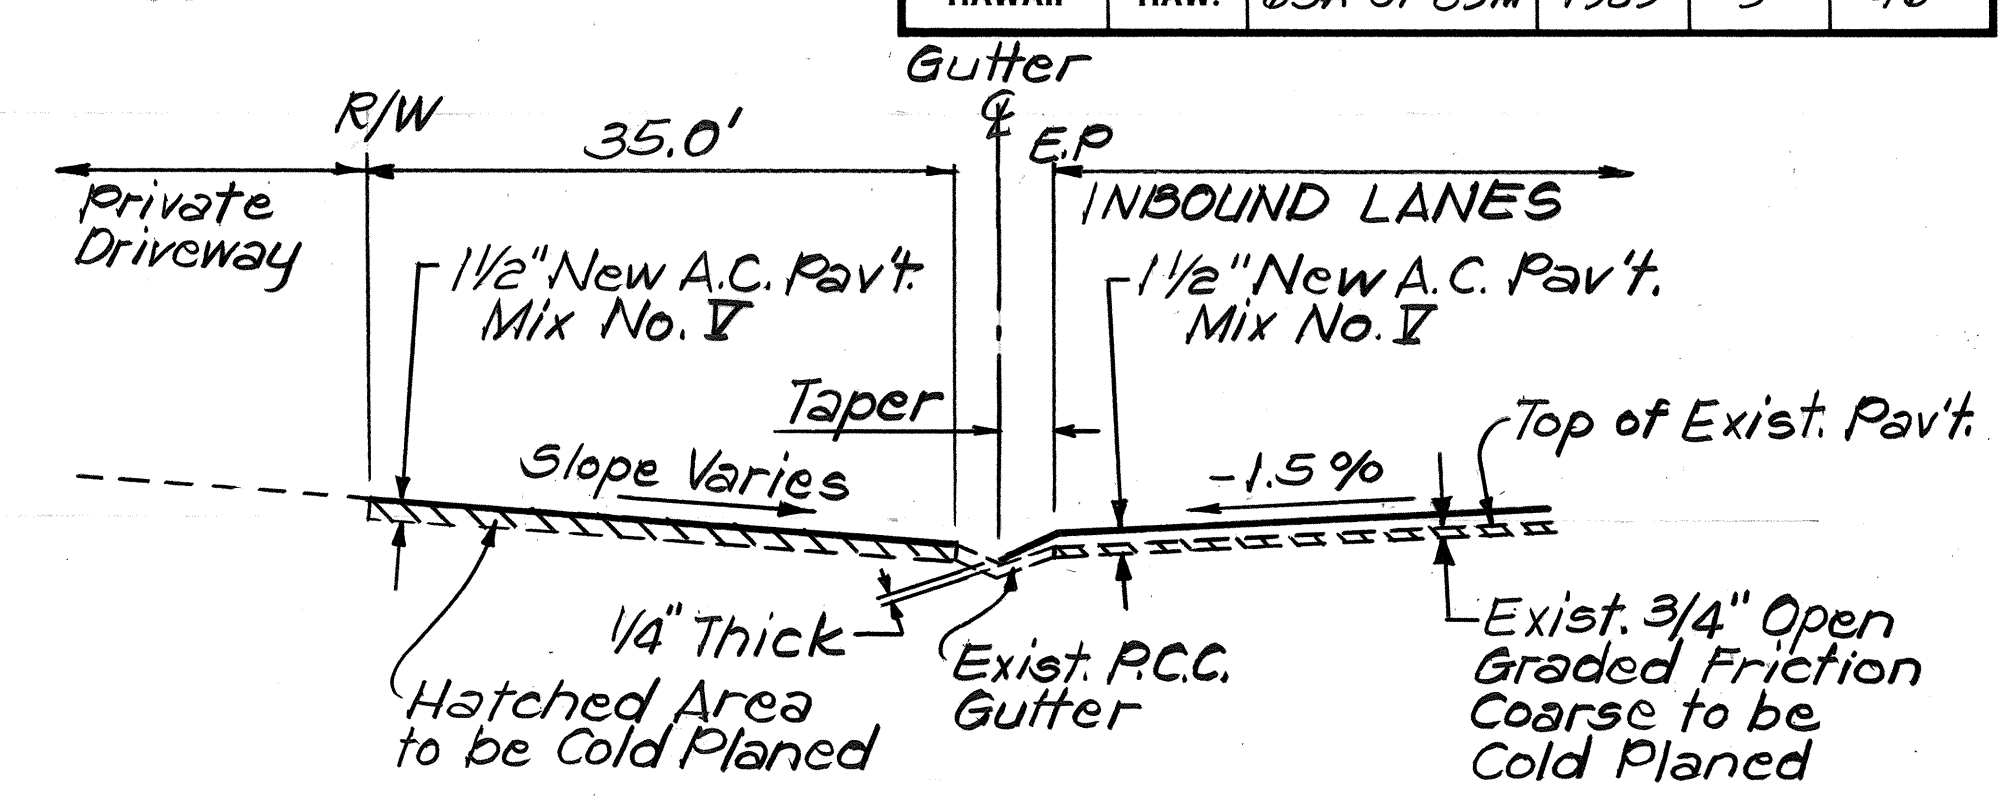

PRIVATE DRIVEWAY RESURFACING DETAIL
STA. 128+10
Not To Scale

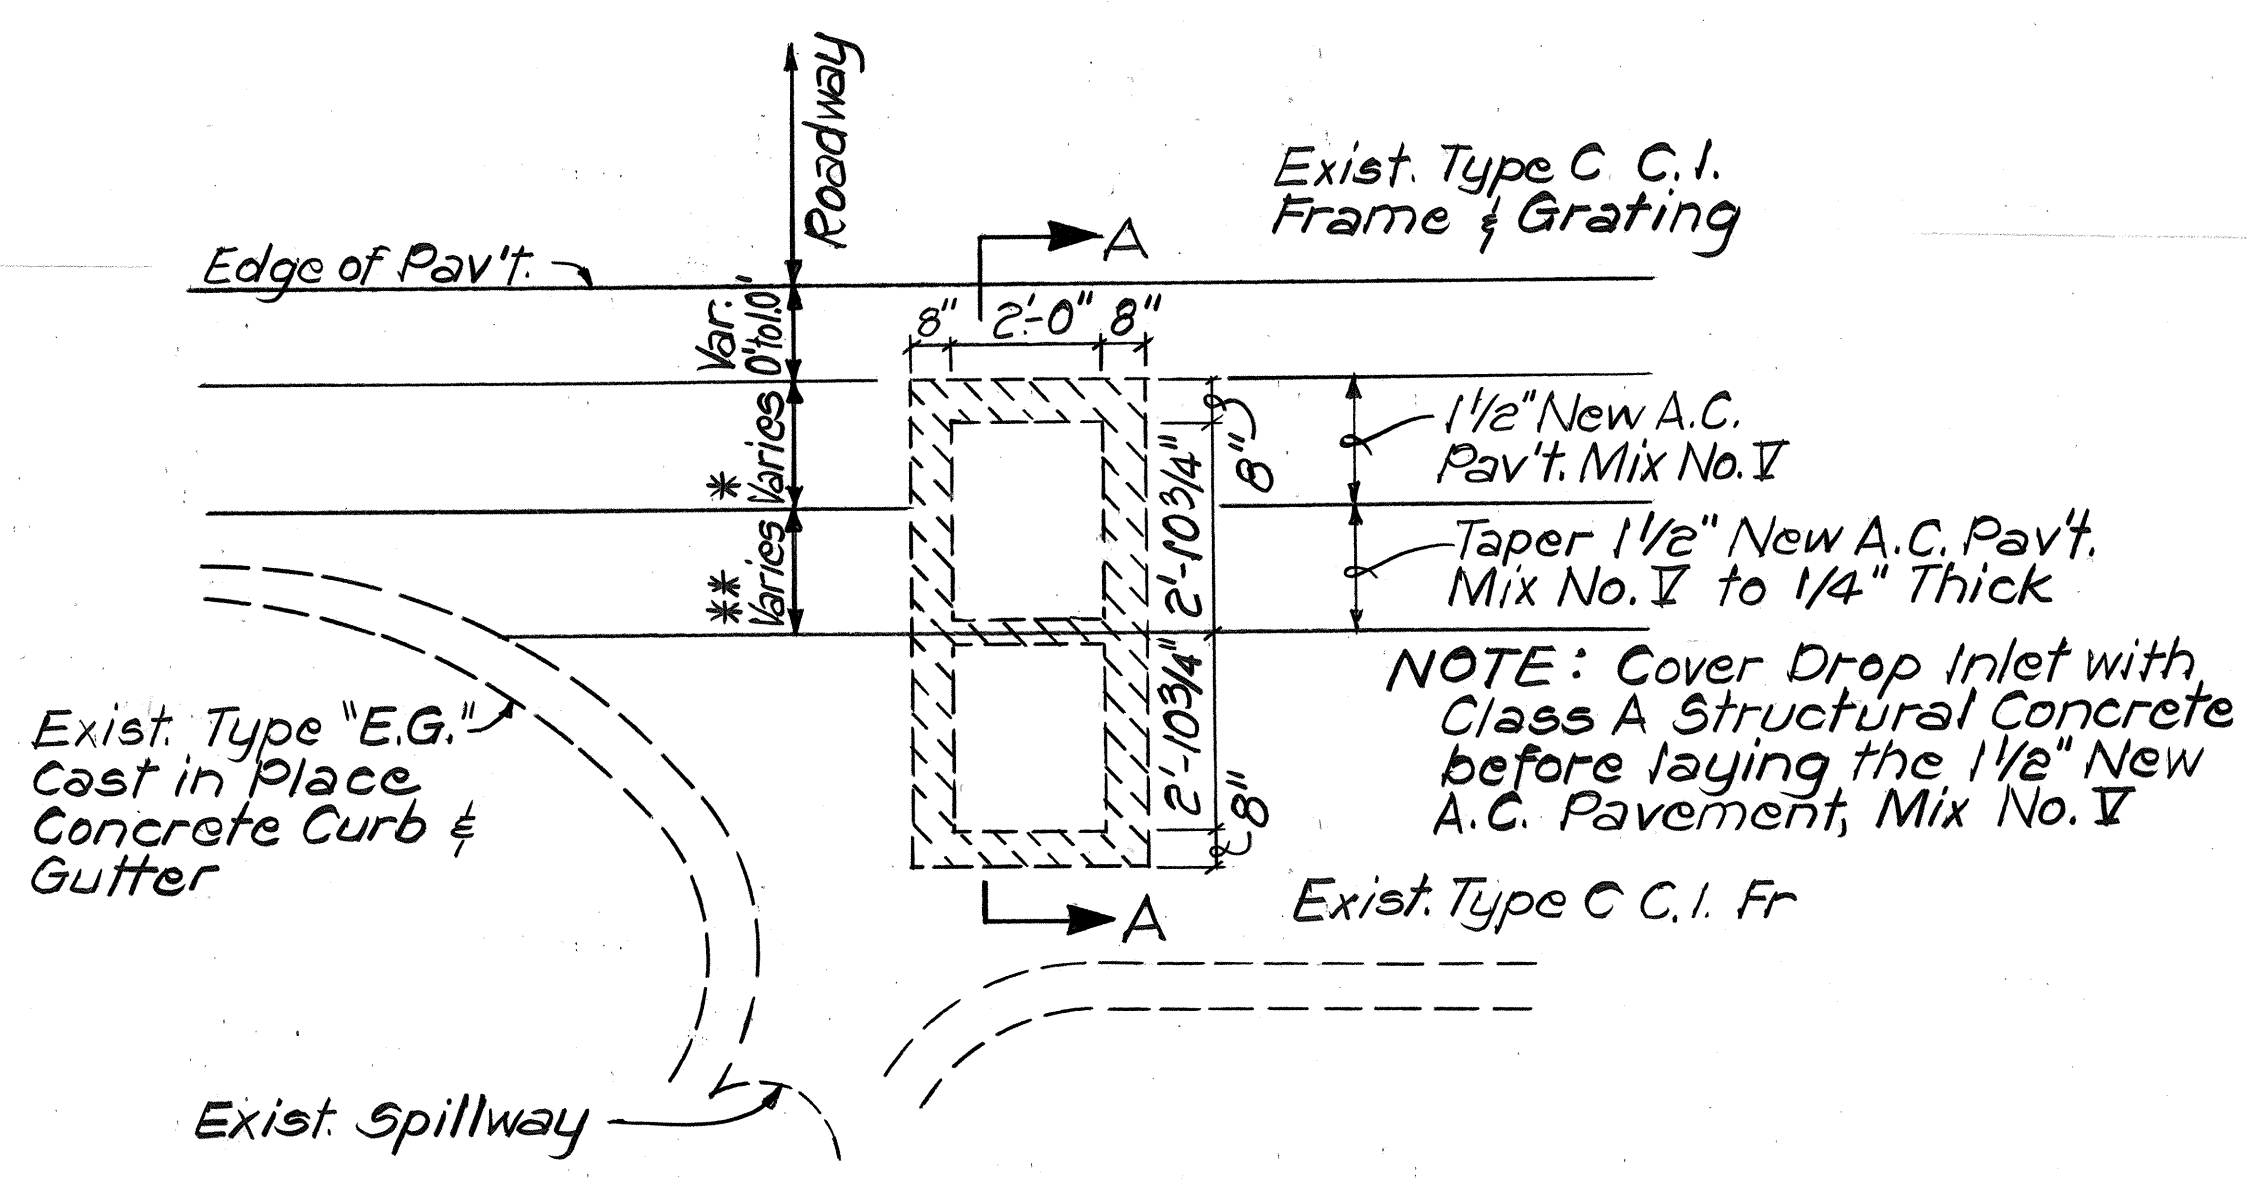

PROPOSED COVERED DROP INLET DETAIL
Not To Scale

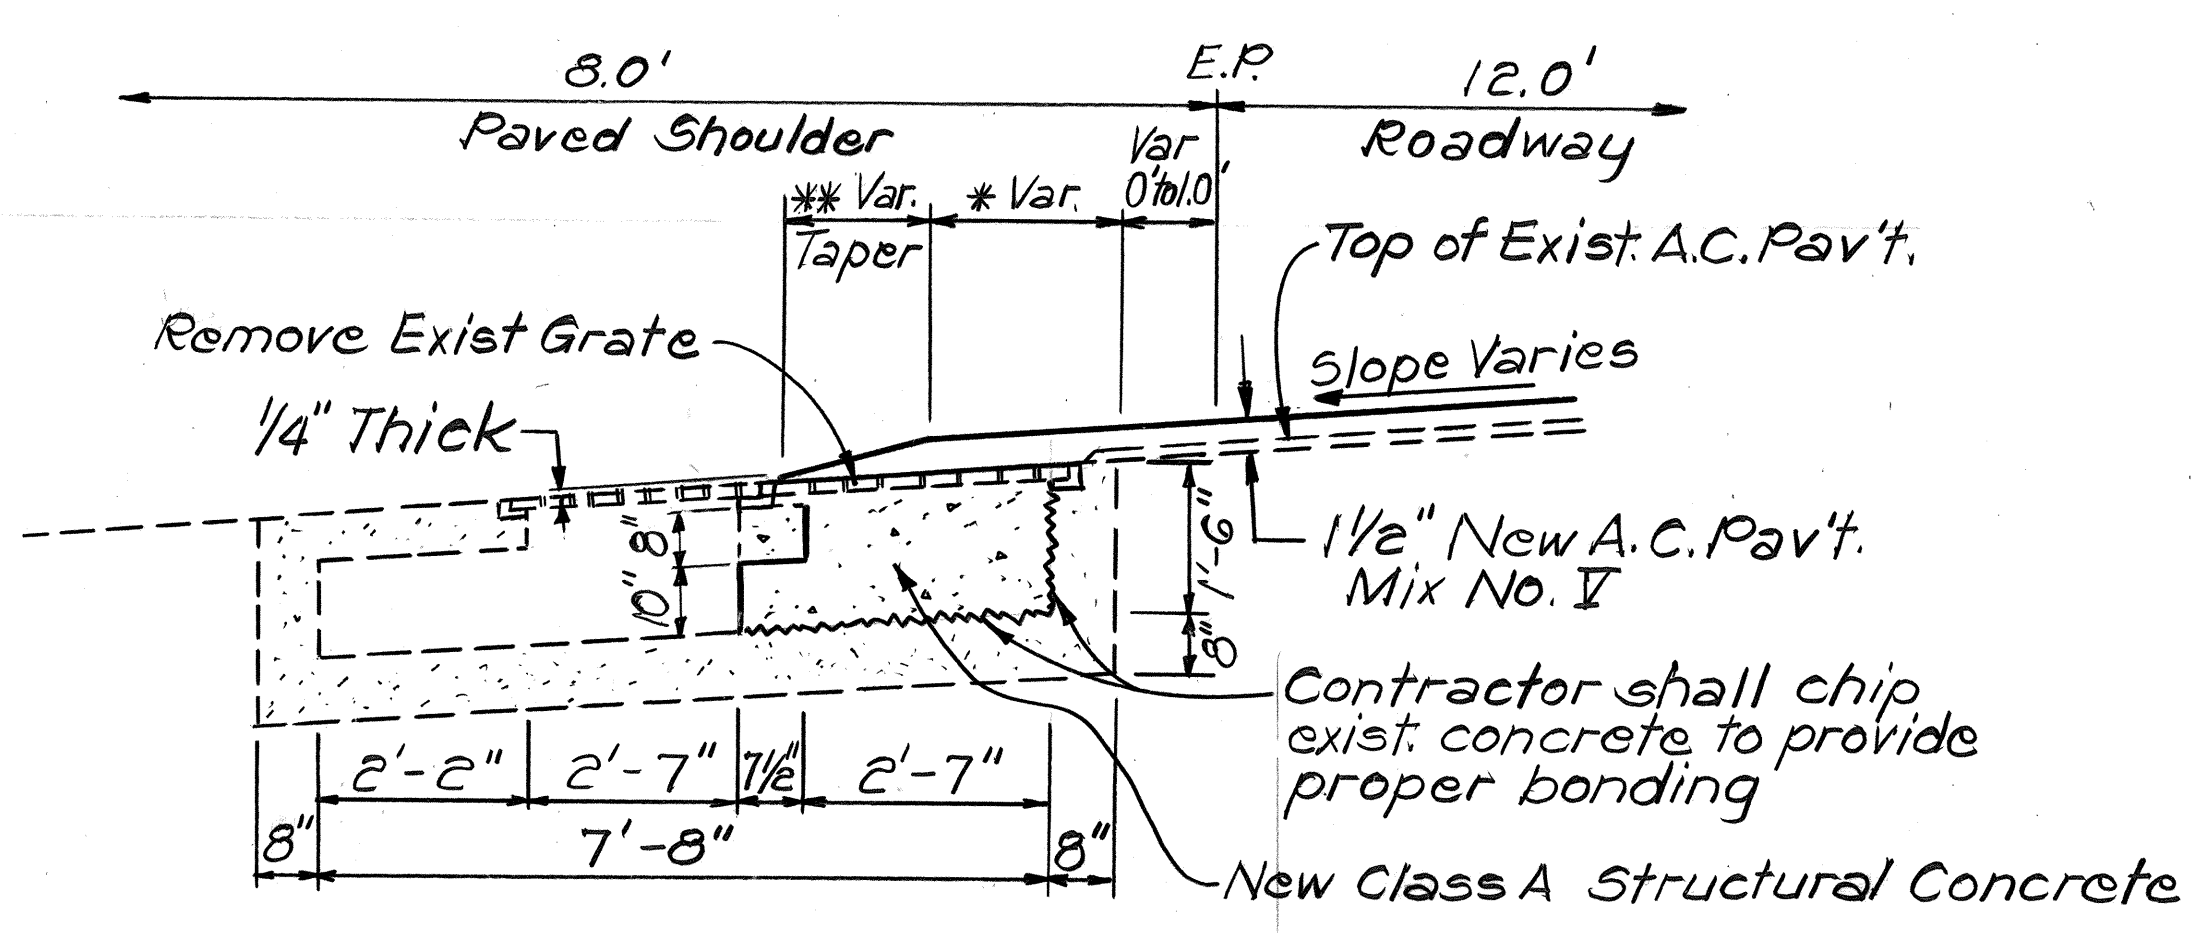

SECTION A-A
PROPOSED COVERED DROP INLET DETAIL
Not To Scale

SCHEDULE OF DROP INLETS TO BE COVERED	
STATION	LANE
16 + 90	OUTBOUND
34 + 30	INBOUND
38 + 90	OUTBOUND
49 + 50	OUTBOUND
66 + 30	INBOUND
90 + 80	OUTBOUND

* 2'-0" on Curves and 1'-0" on Tangents
 ** 1'-6 3/4" on Curves and 2'-6 3/4" on Tangents

STATE OF HAWAII
DEPARTMENT OF TRANSPORTATION
HIGHWAYS DIVISION

TYPICAL DETAILS
LIKELIKE HWY. RESURFACING
Burmeister Overpass to Kamehameha Hwy.
PROJECT NO. 63A-01-89M
Scale: As Noted Date: June, 1989
SHEET No. 3 OF 3 SHEETS

ORIGINAL PLAN	DATE
DRAWN BY	
DESIGNED BY	
CHECKED BY	
NOTE BOOK	
NO.	