




FED. ROAD DIST. NO.	STATE	FED. AID PROJ. NO.	FISCAL YEAR	SHEET NO.	TOTAL SHEETS
HAWAII	HAW.	63A-01-89M	1989	4	46

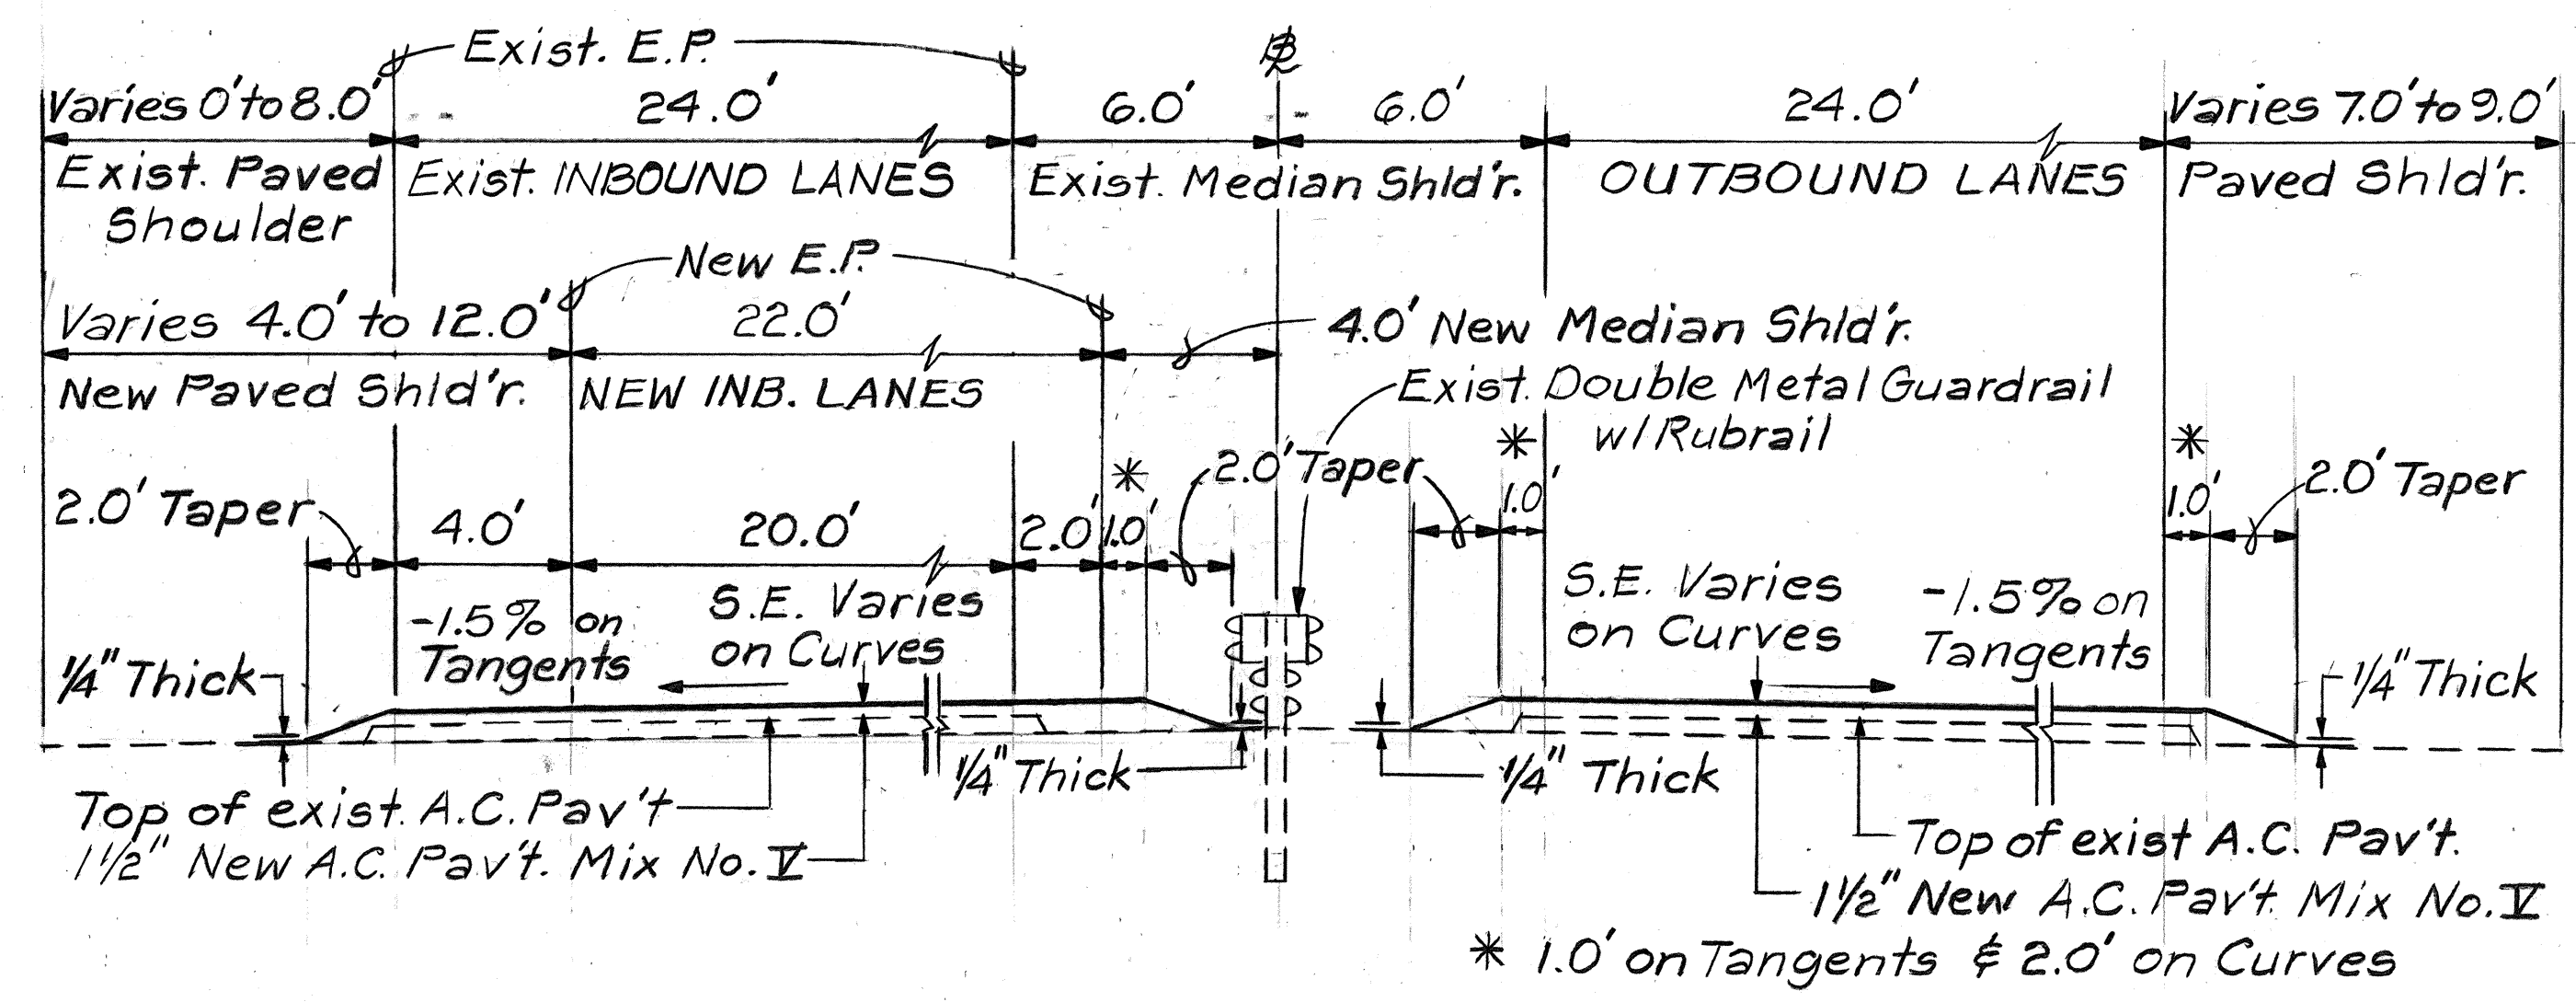


TYPICAL SECTION
 STA. 150+00 to STA. 222+38
 Scale: 1/4" = 1'-0"

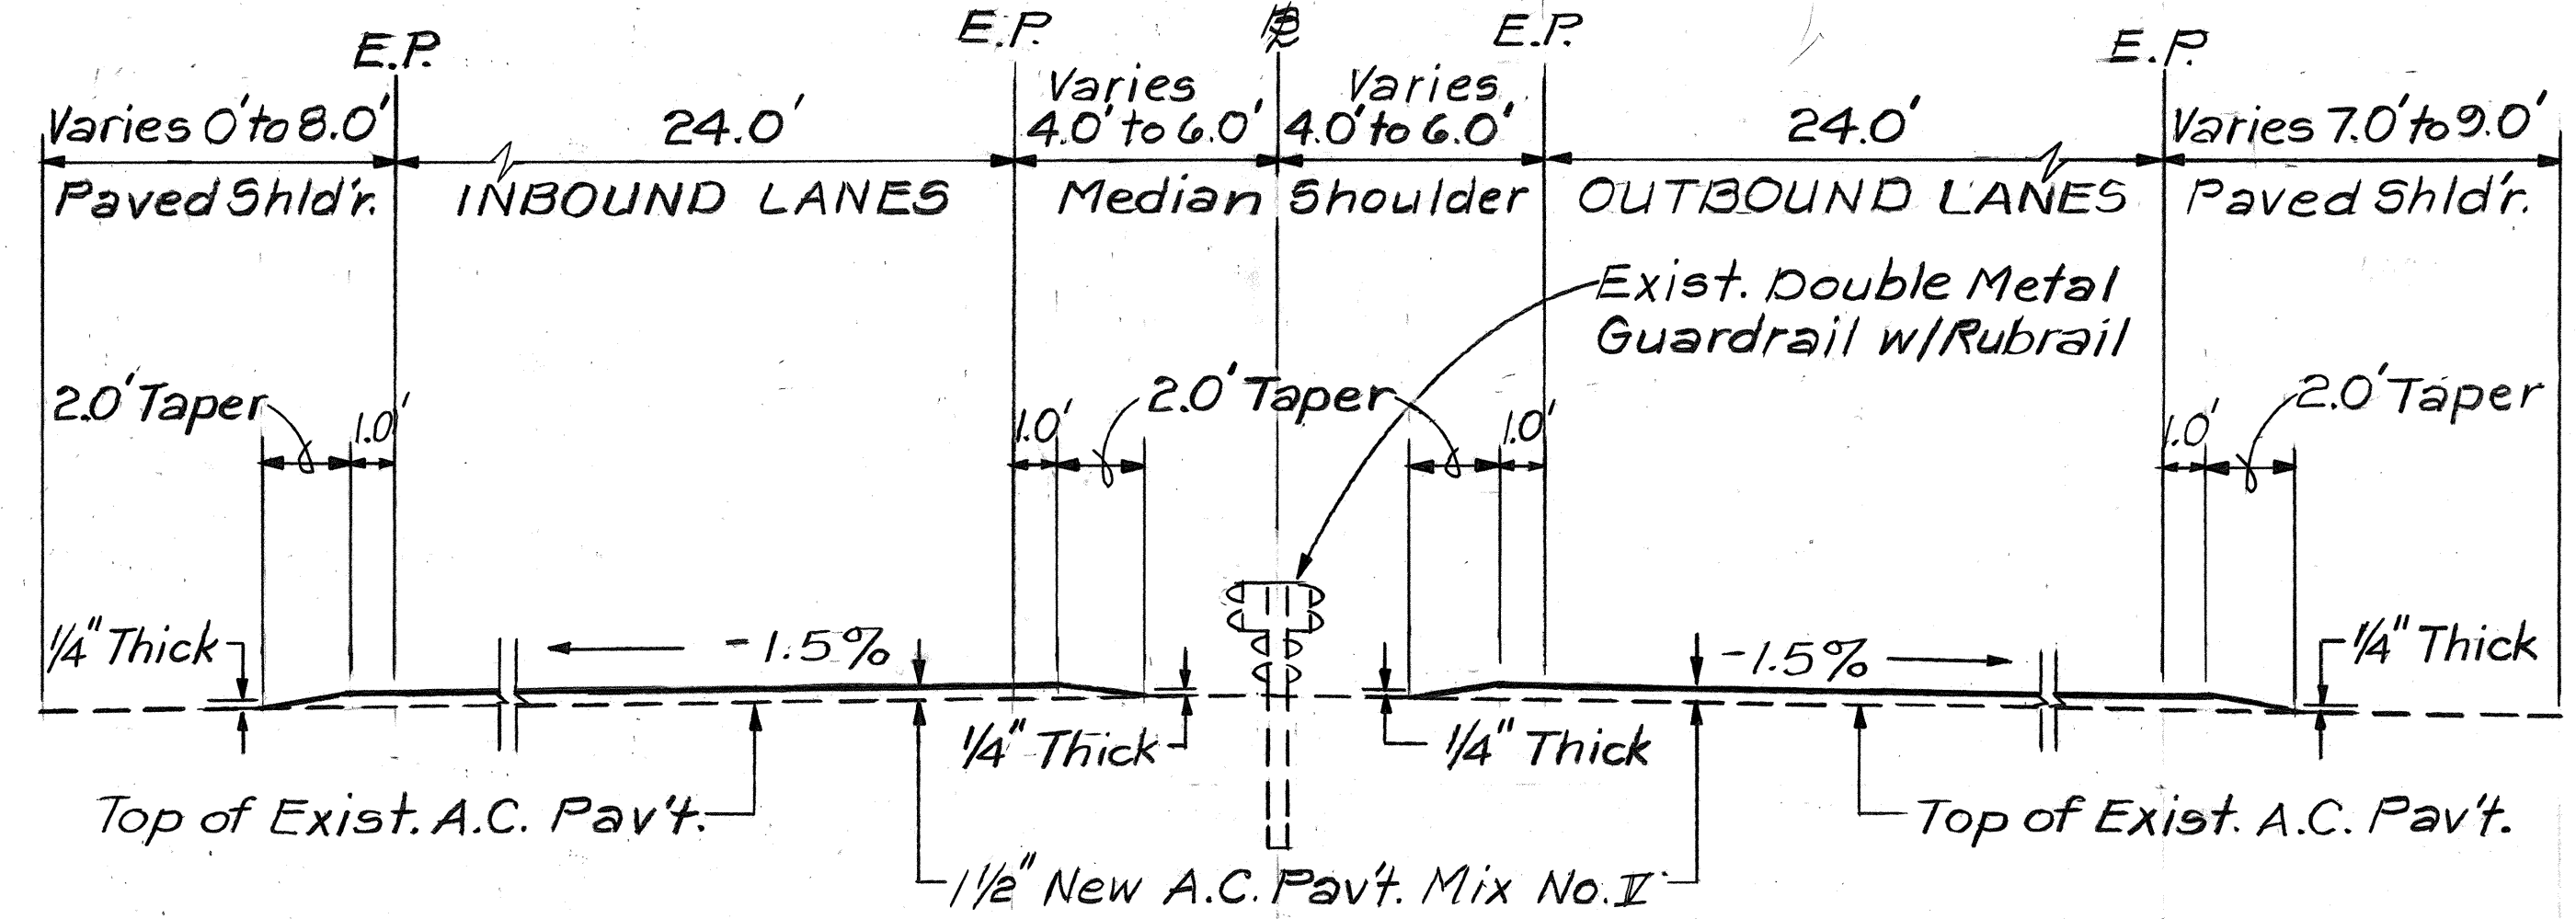


TYPICAL TANGENT SECTION
 STA. 222+38 to STA. 232+35
 Scale: 1/4" = 1'-0"

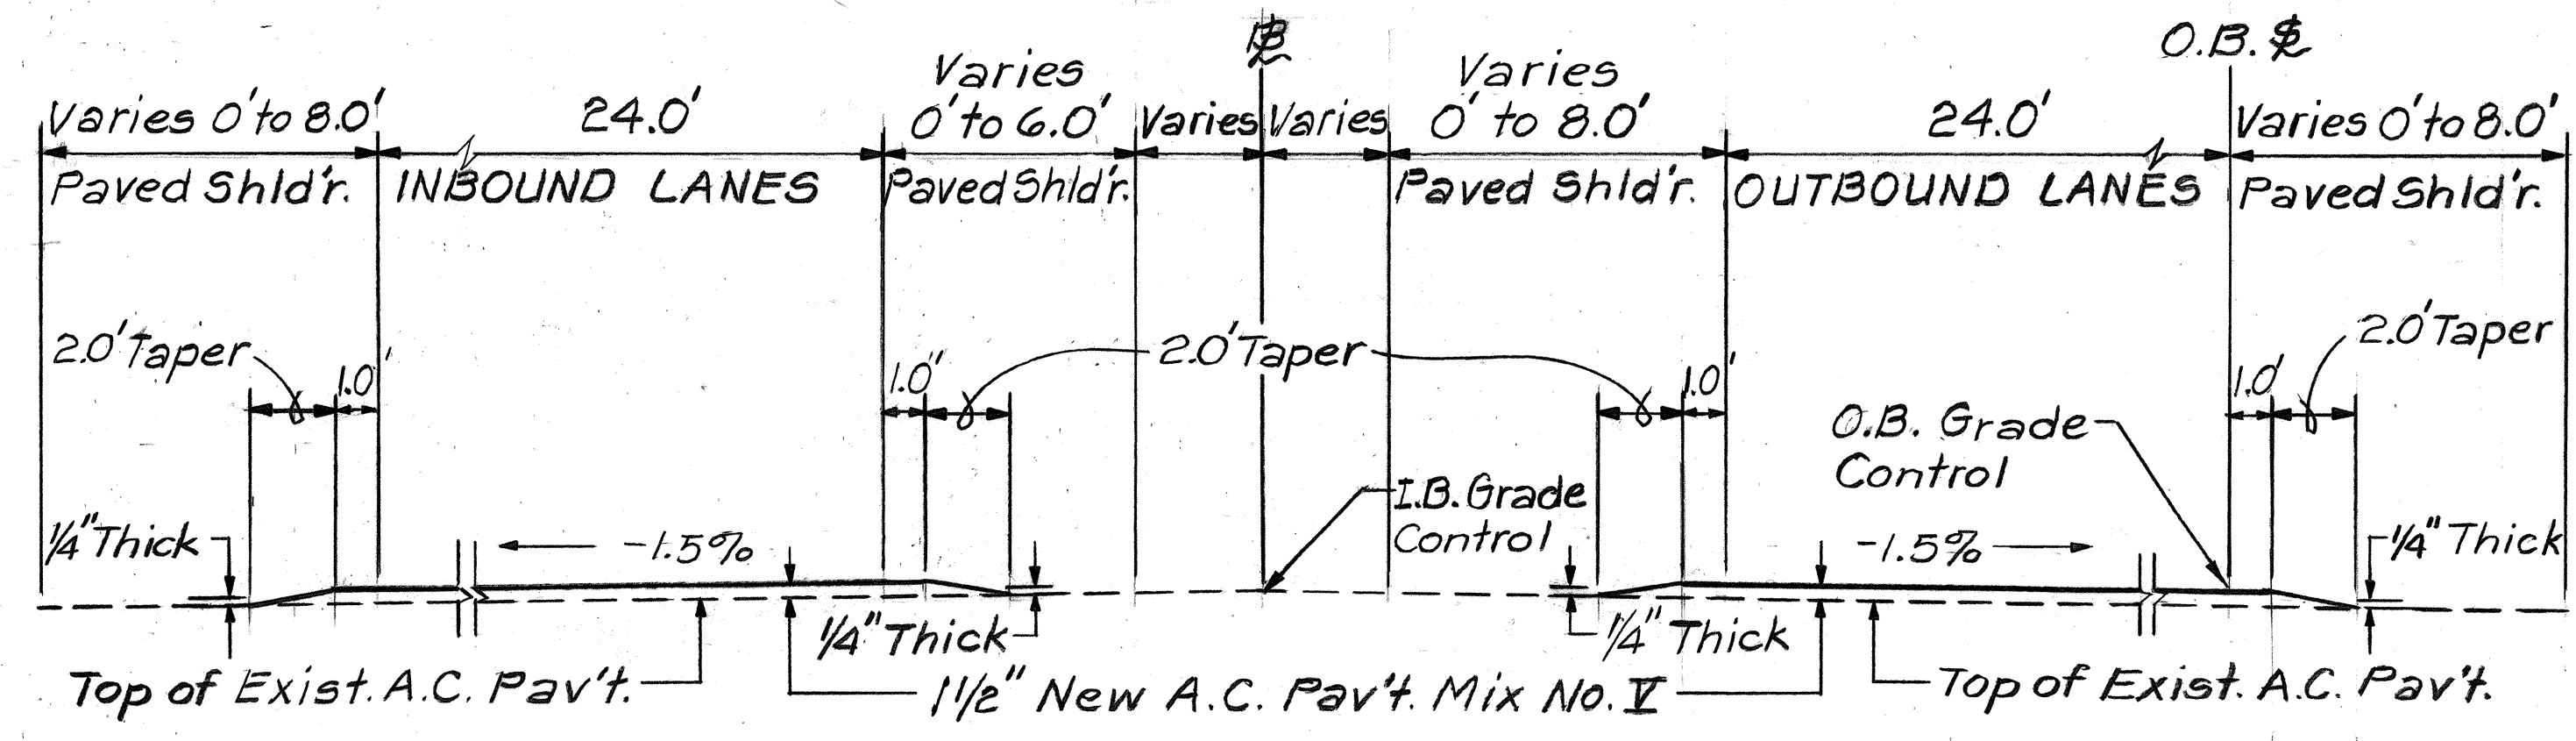

TYPICAL TANGENT SECTION
 STA. 232+35 to STA. 241+80 (Tunnel Exit)
 O.B. STA. 0+00 to O.B. STA. 9+52.56 (Tunnel Entrance)
 Scale: 1/4" = 1'-0"

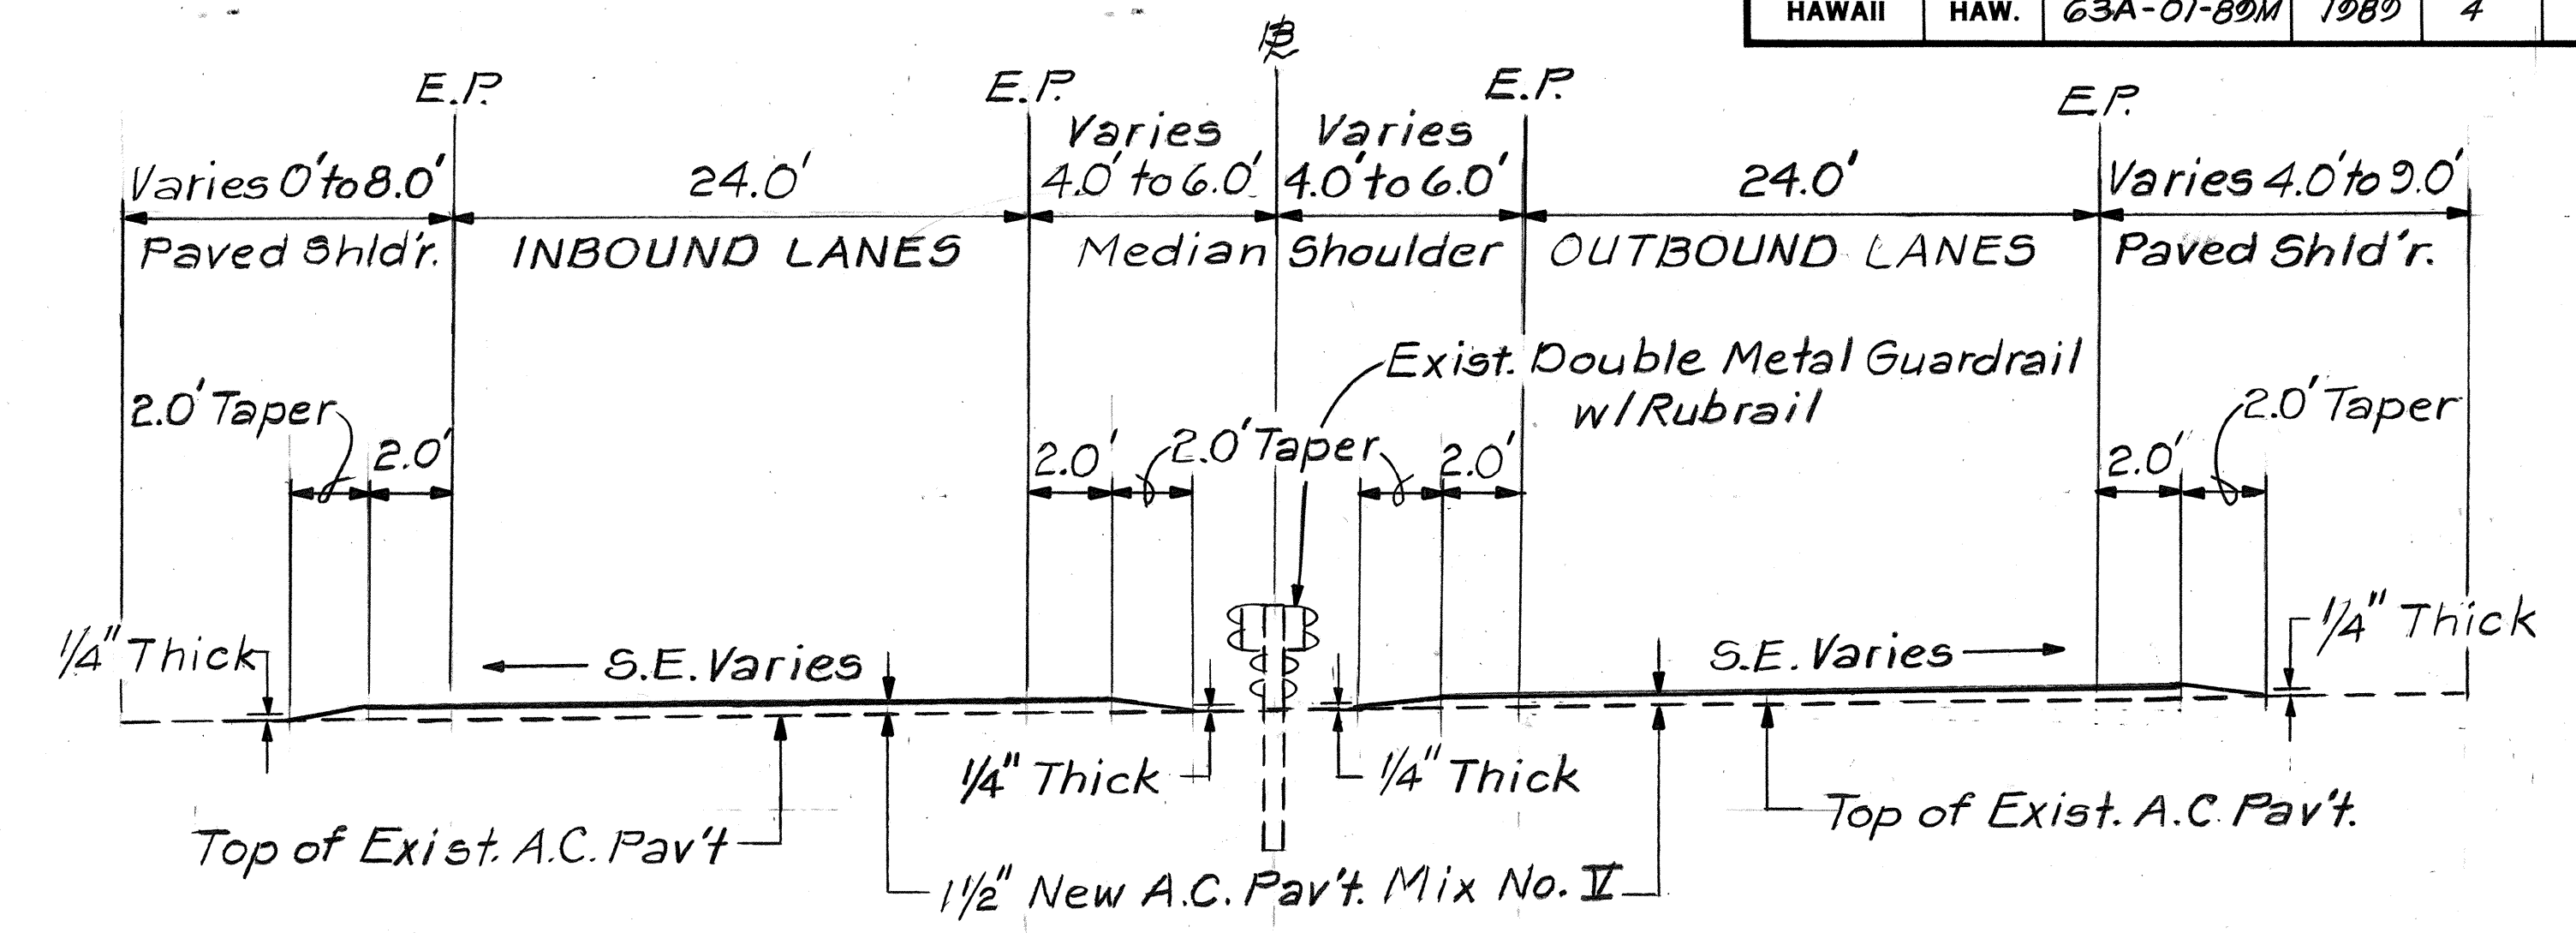

TYPICAL SUPERELEVATED SECTION
 STA. 222+38 to STA. 232+35
 Scale: 1/4" = 1'-0"

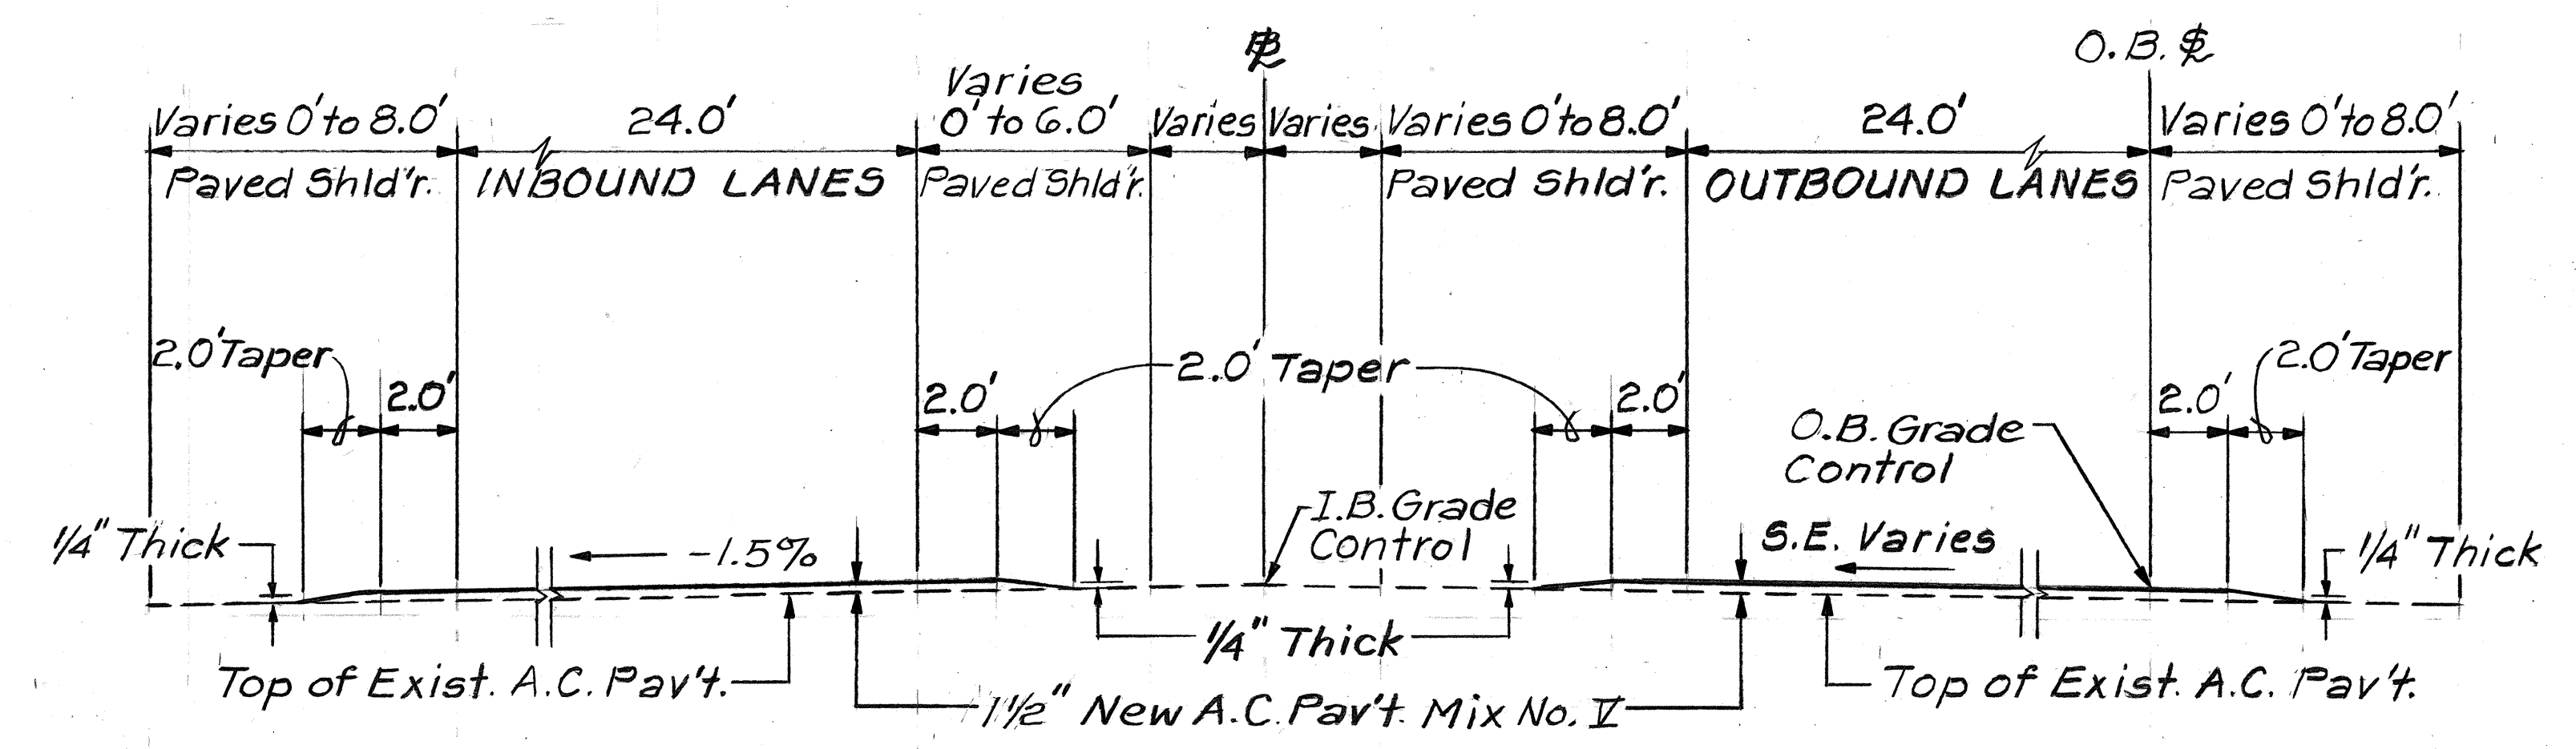

TYPICAL SUPERELEVATED SECTION
 STA. 232+35 to STA. 241+80 (Tunnel Exit)
 O.B. STA. 0+00 to O.B. STA. 9+52.56 (Tunnel Entrance)
 Scale: 1/4" = 1'-0"


STATE OF HAWAII
 DEPARTMENT OF TRANSPORTATION
 HIGHWAYS DIVISION

TYPICAL SECTIONS

LIKELIKE HWY. RESURFACING
 Burmeister Overpass to Kamehameha Hwy.
 PROJECT NO. 63A-01-89M
 Scale: As Noted Date: June, 1989
 SHEET NO. 1 OF 3 SHEETS


DATE	
SURVEY PLOTTED BY	
DRAWN BY	
DESIGNED BY	
CHECKED BY	
ORIGINAL PLAN	
NOTE BOOK	
NO.	

FED. ROAD DIST. NO.	STATE	FED. AID PROJ. NO.	FISCAL YEAR	SHEET NO.	TOTAL SHEETS
HAWAII	HAW.	63A-01-89M	1989	5	46

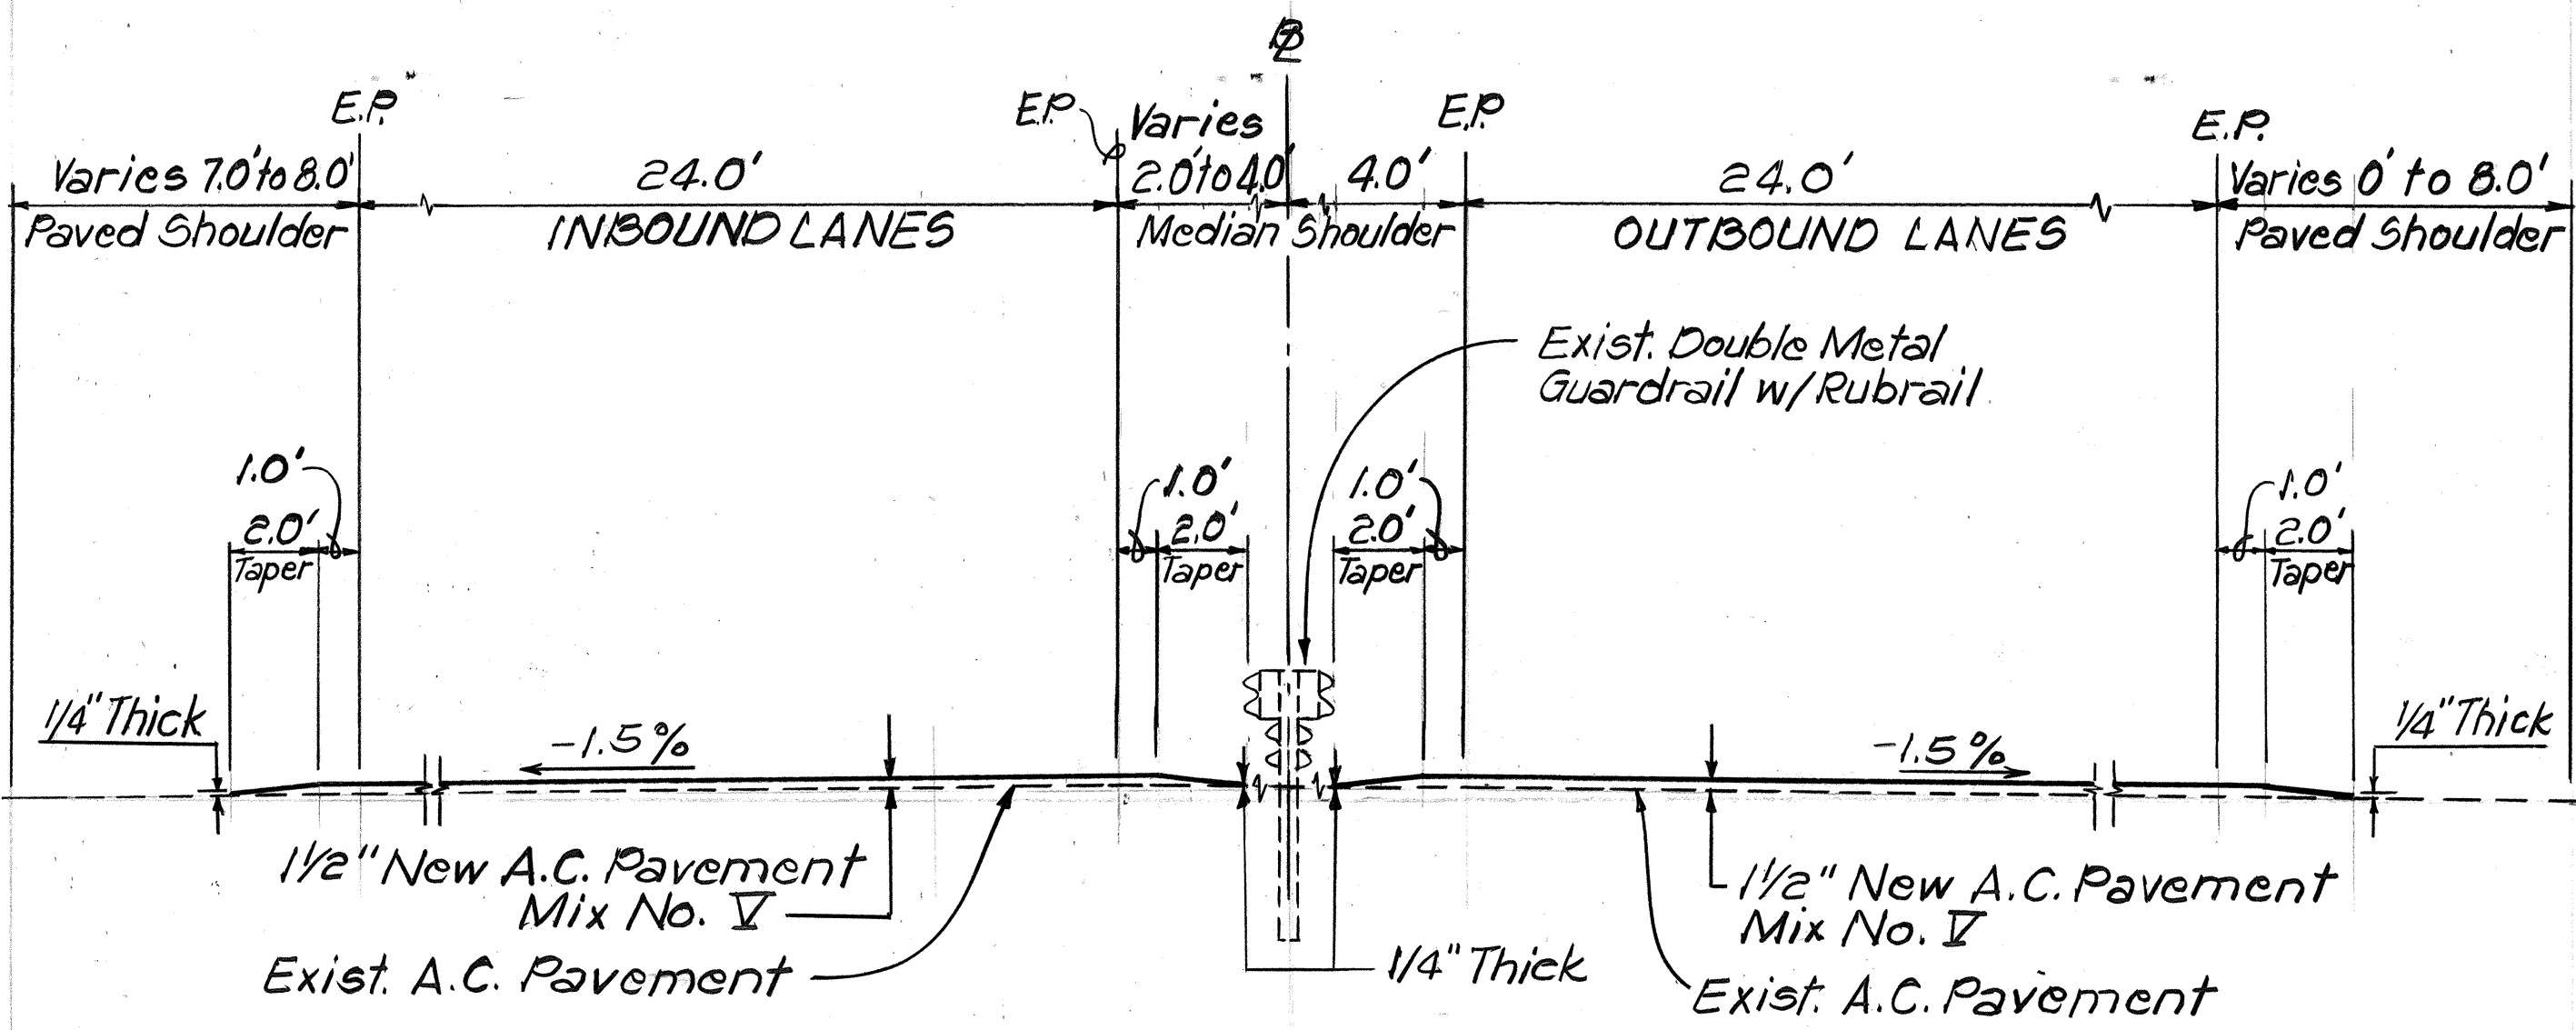


TYPICAL TANGENT SECTION

STA. 8+18.52 to STA. 56+00
Scale: 1/4" = 1'-0"

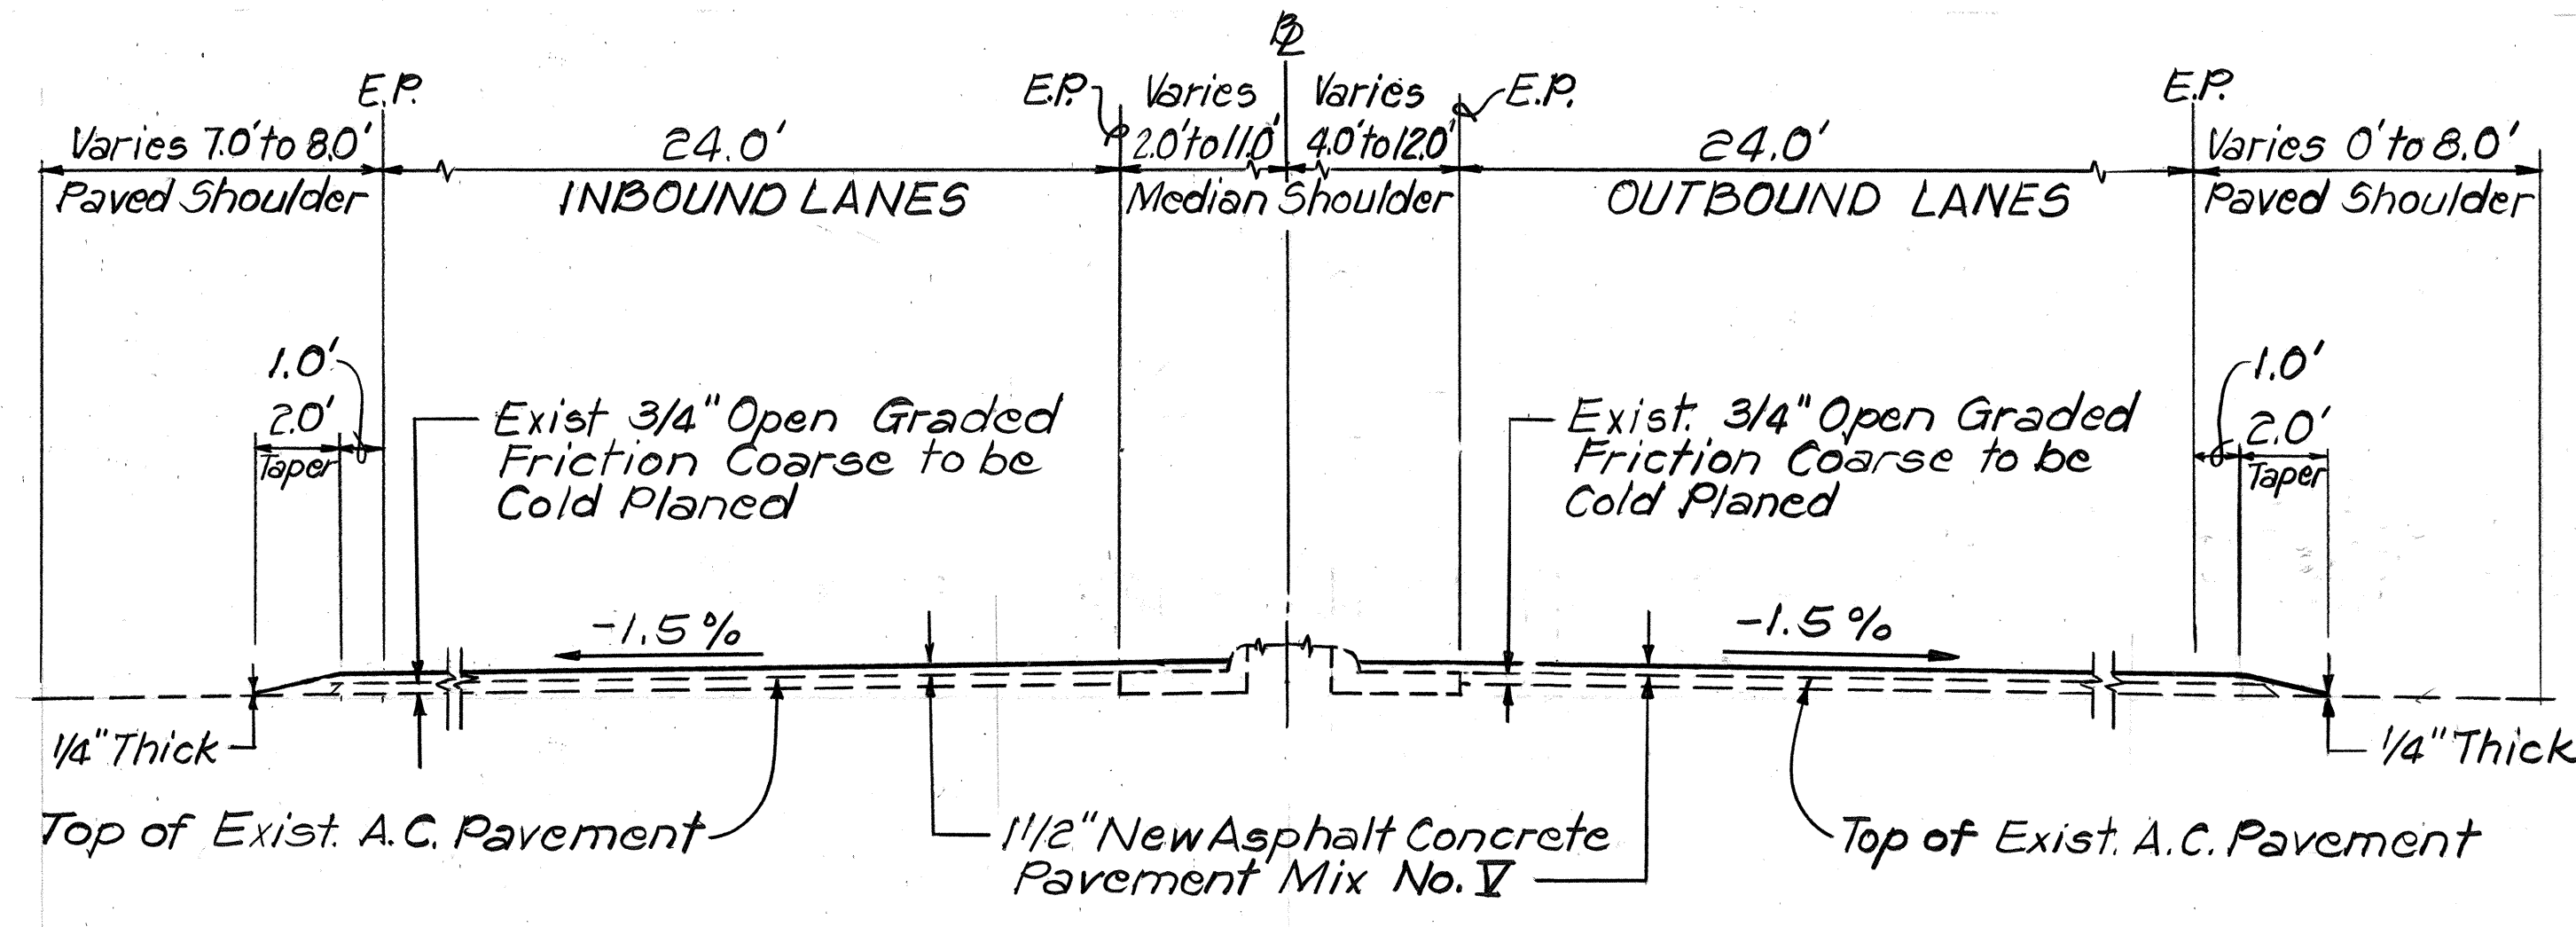


TYPICAL TANGENT SECTION

STA. 56+00 to STA. 130+00
Scale: 1/4" = 1'-0"

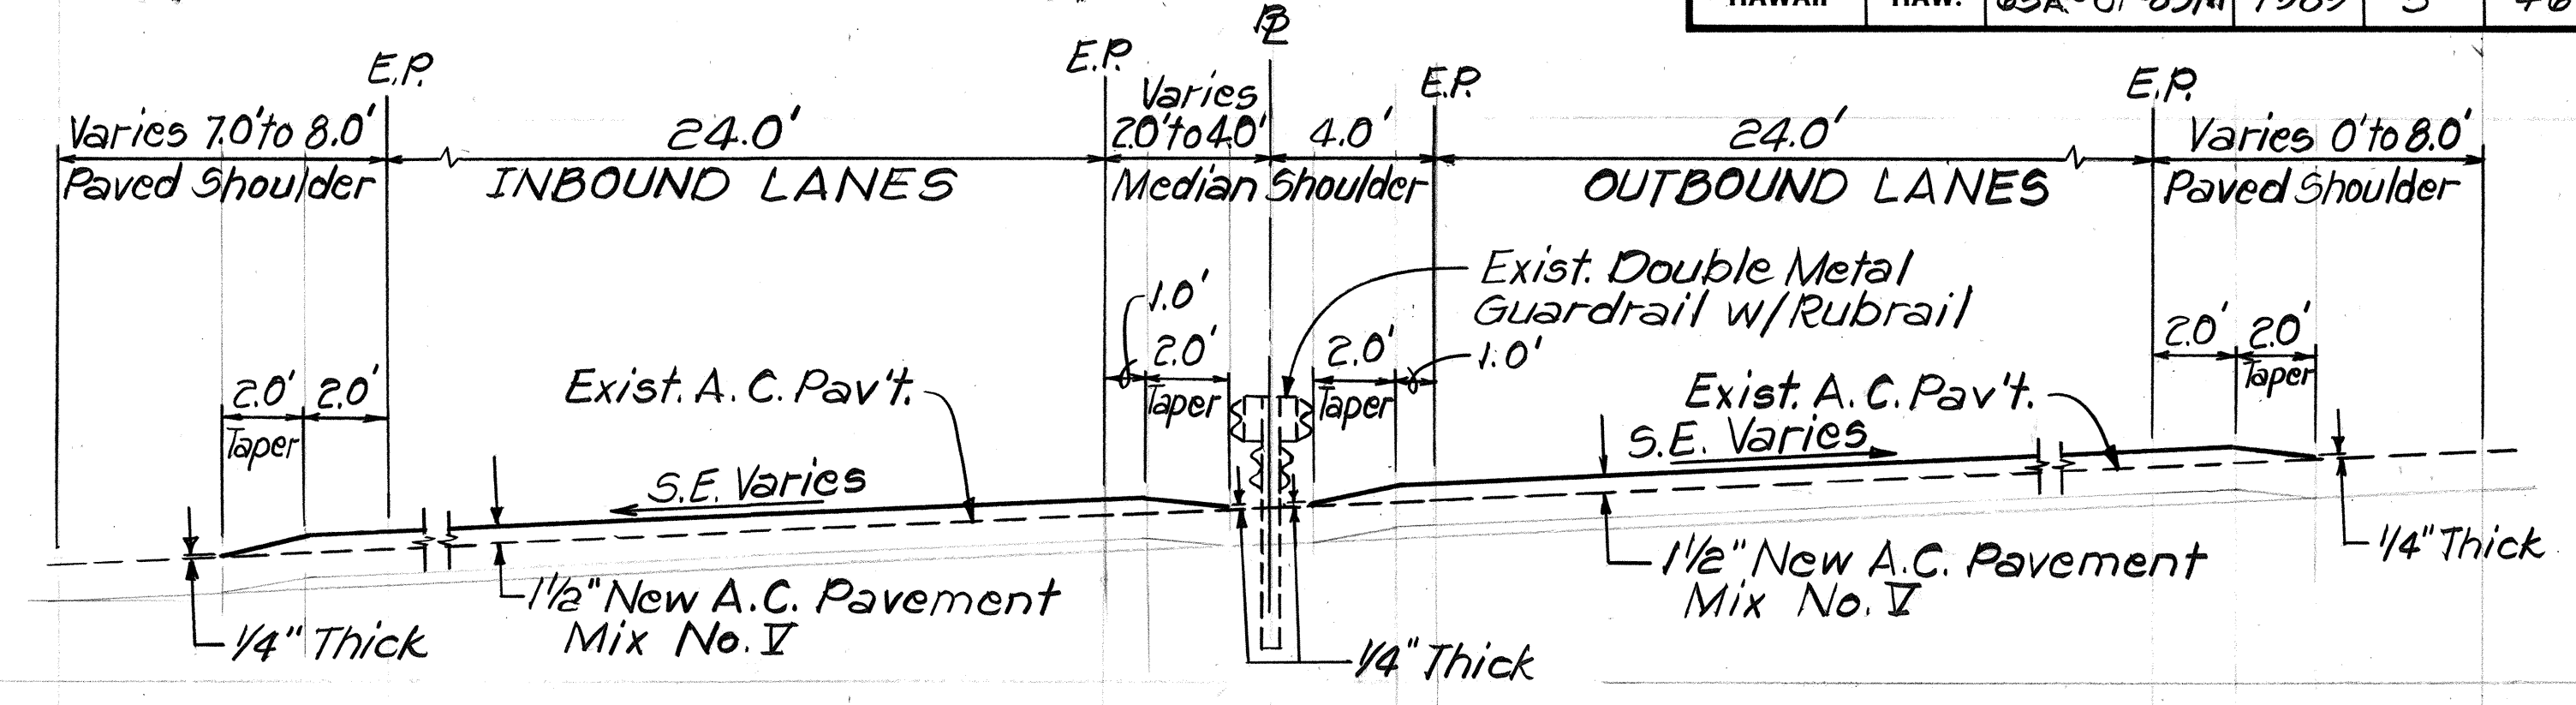


TYPICAL SUPERELEVATED SECTION

STA. 8+18.52 to STA. 56+00
Scale: 1/4" = 1'-0"

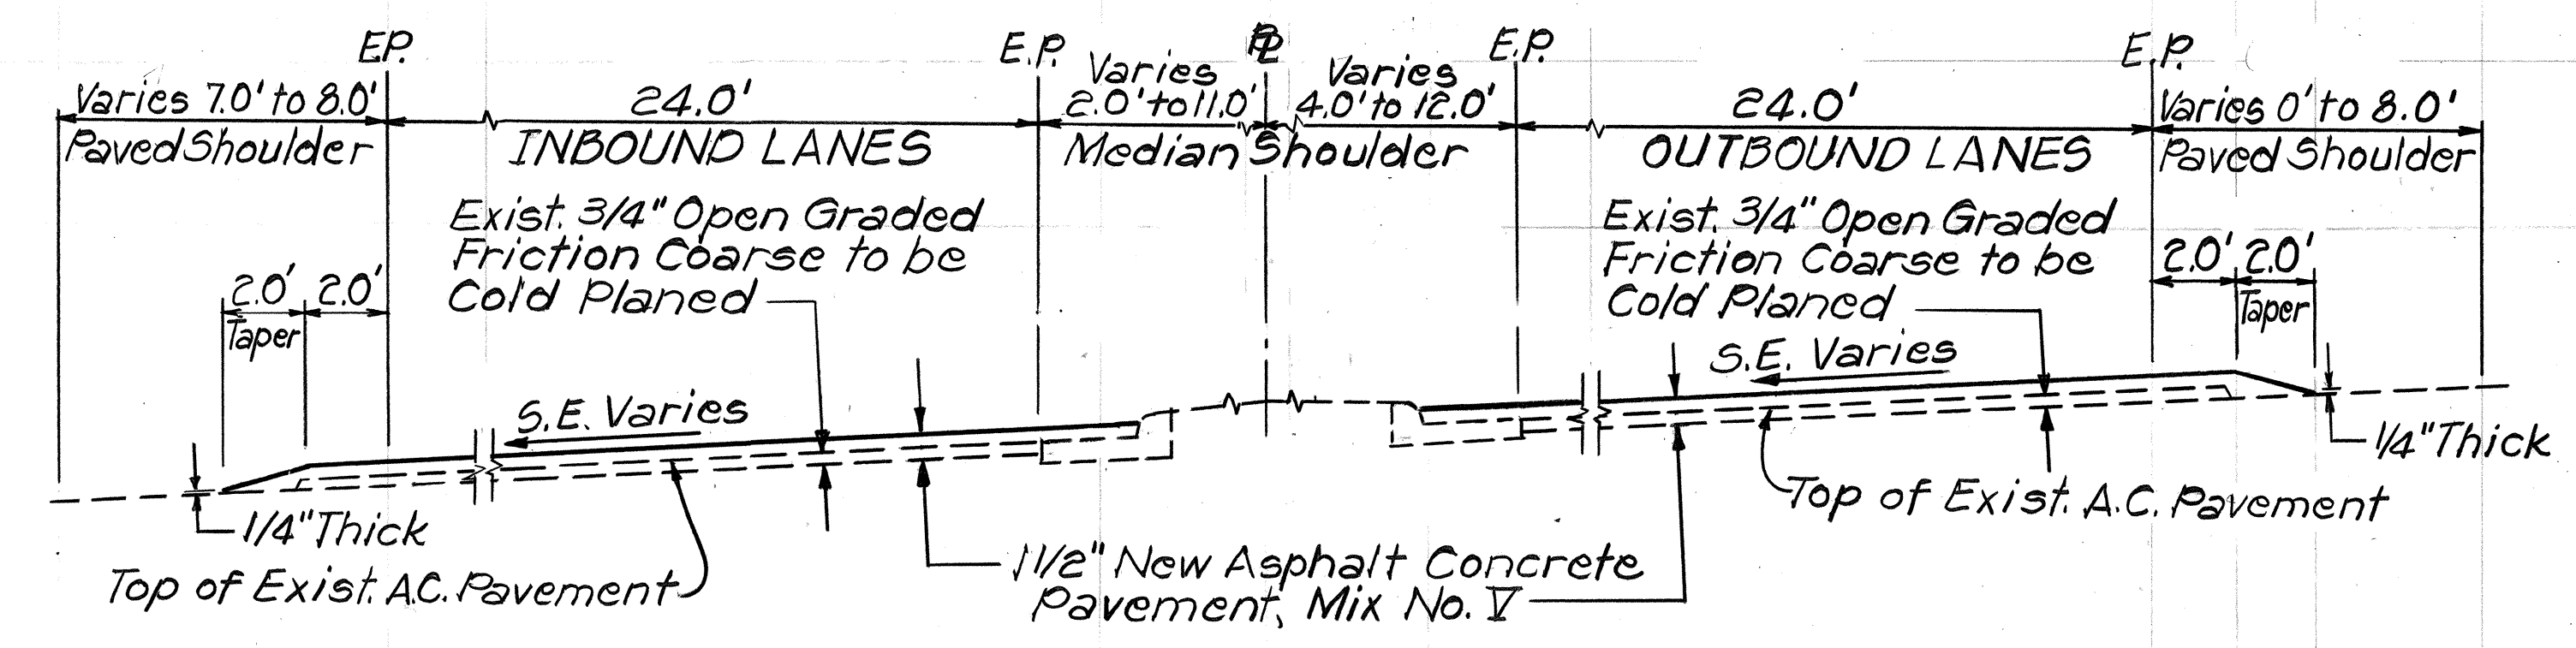

TYPICAL SUPERELEVATED SECTION

STA. 56+00 to STA. 130+00*
Scale: 1/4" = 1'-0"

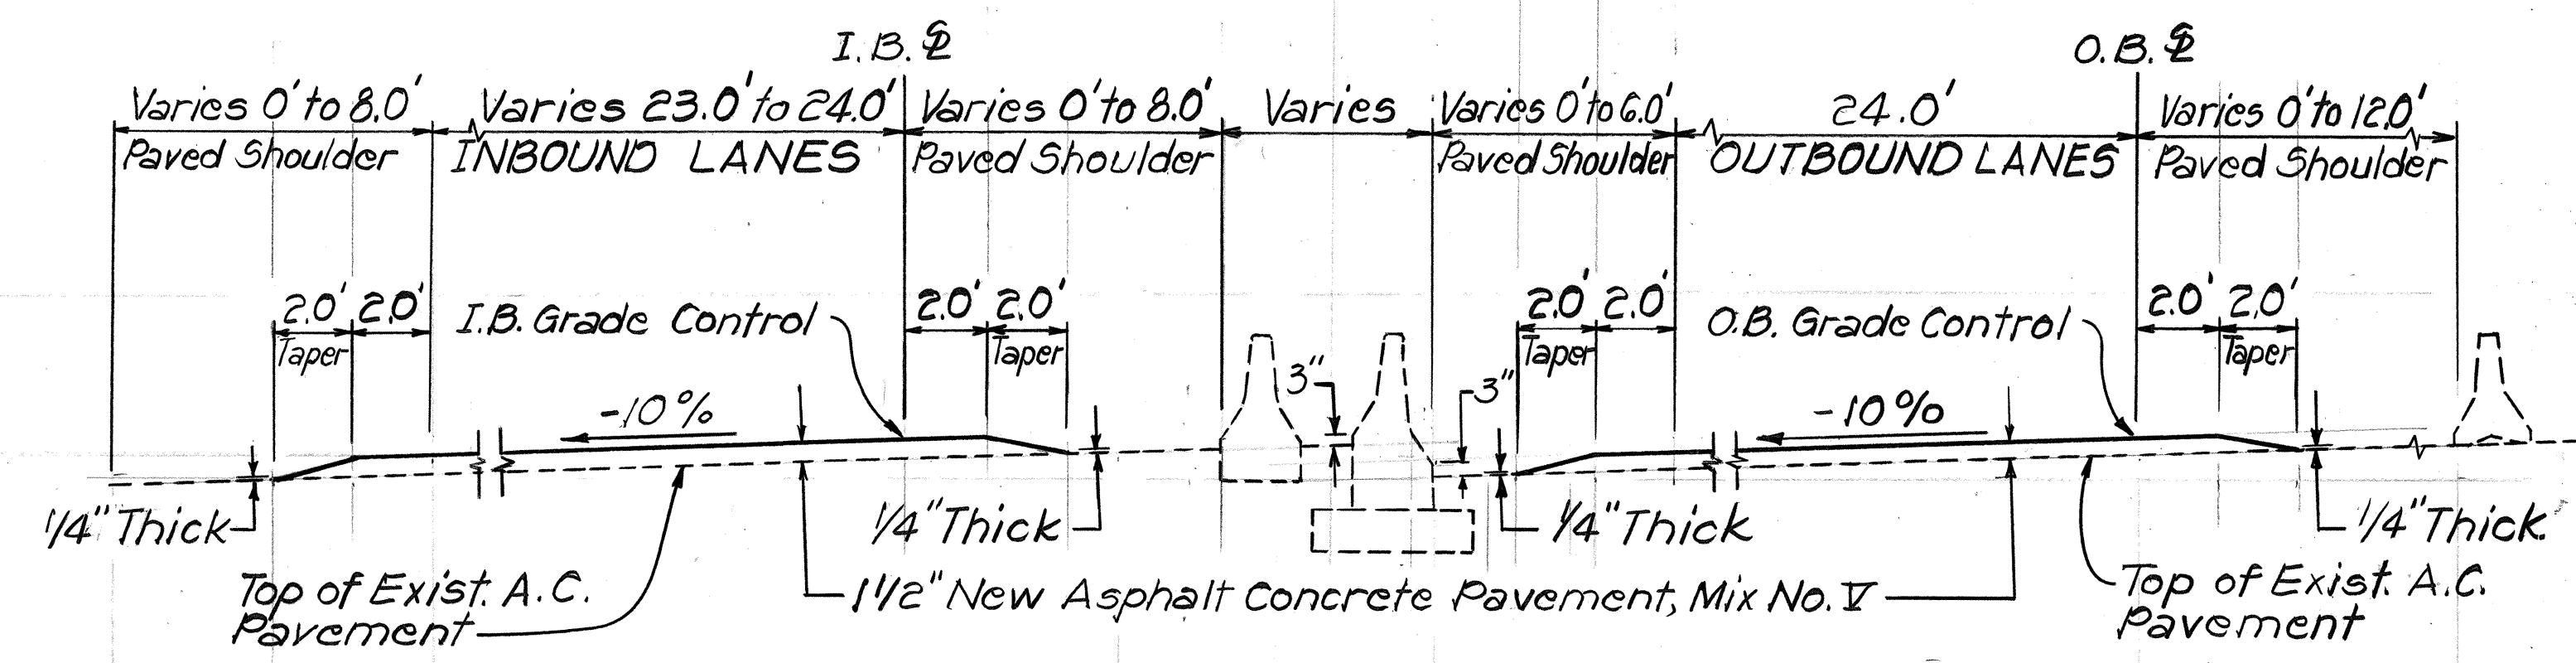

TYPICAL SUPERELEVATED SECTION

I.B. STA. 37+27.60 (Tunnel Entrance) to I.B. STA. 40+06.58
O.B. STA. 37+73.30 (Tunnel Exit) to O.B. STA. 41+34.77
Scale: 1/4" = 1'-0"

* Refer to Plan Sht. No. 6 for Typical Superelevated section from STA. 25+50 to STA. 107+50.

STATE OF HAWAII
DEPARTMENT OF TRANSPORTATION
HIGHWAYS DIVISION

TYPICAL SECTIONS


LIKELIKE HWY. RESURFACING
Burmeister Overpass to Kamehameha Hwy.
PROJECT NO. 63A-01-89M
Scale: As Noted Date: Feb., 1989

SHEET NO. 2 OF 3 SHEETS

SURVEY PLOTTED BY	DATE
DRAWN BY	
DESIGNED BY	
CHECKED BY	


B-6-f

FED. ROAD DIST. NO.	STATE	PROJ. NO.	FISCAL YEAR	SHEET NO.	TOTAL SHEETS
HAWAII	HAW.	63A-01-89M	1989	6	46

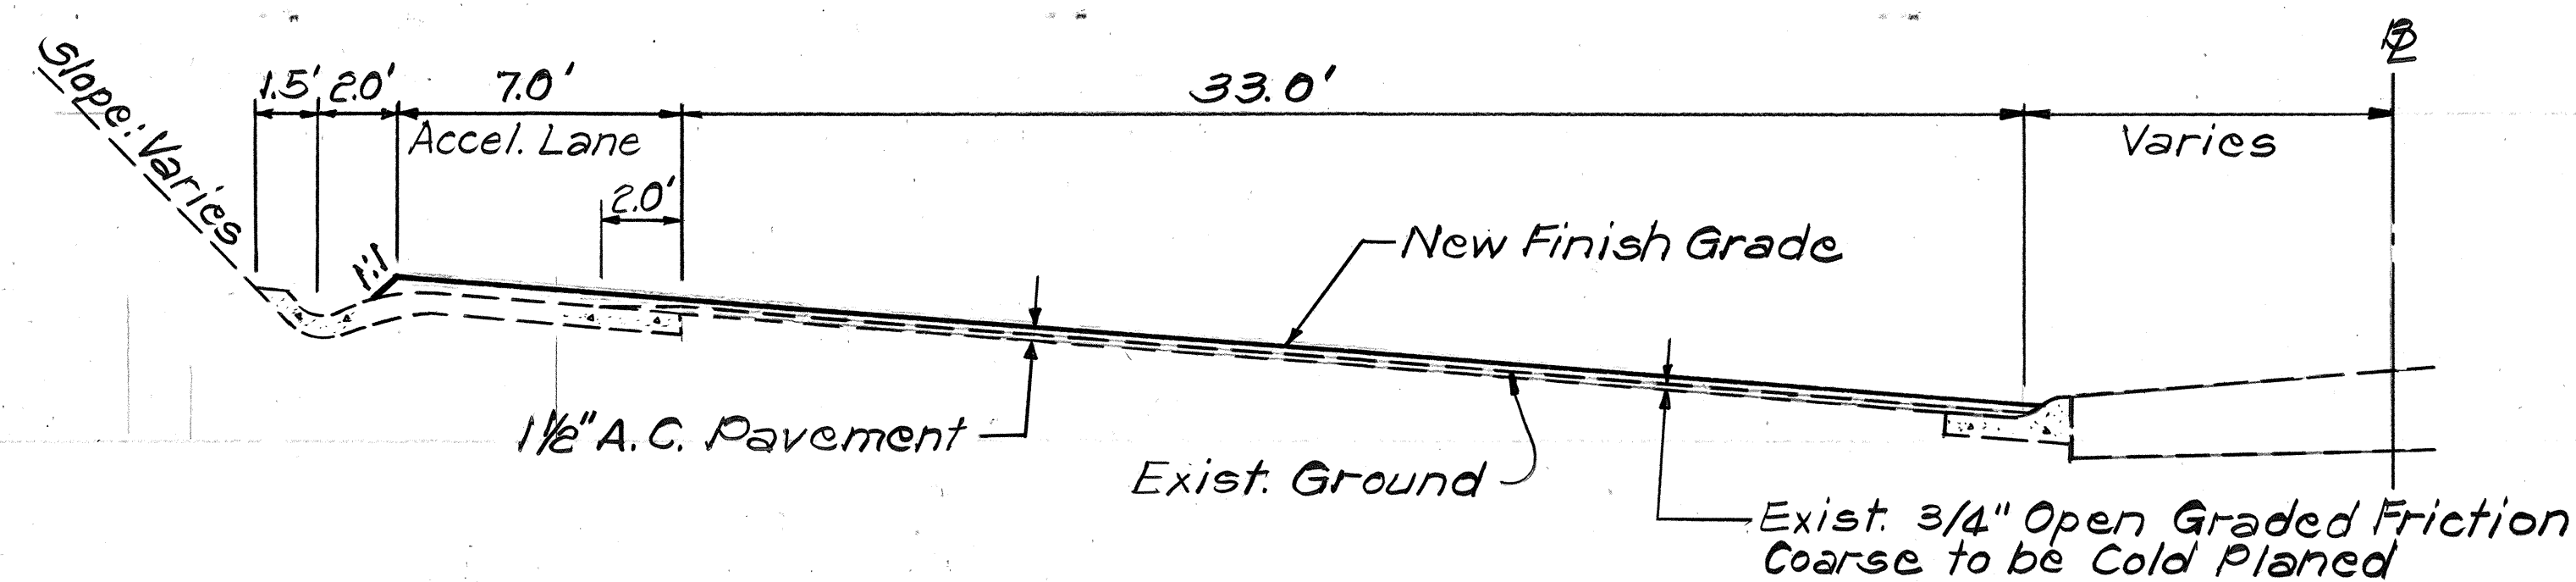

TYPICAL SUPERELEVATION SECTION


Sta. 95+50 To Sta. 100+50
Scale: 1/4" = 1'-0"

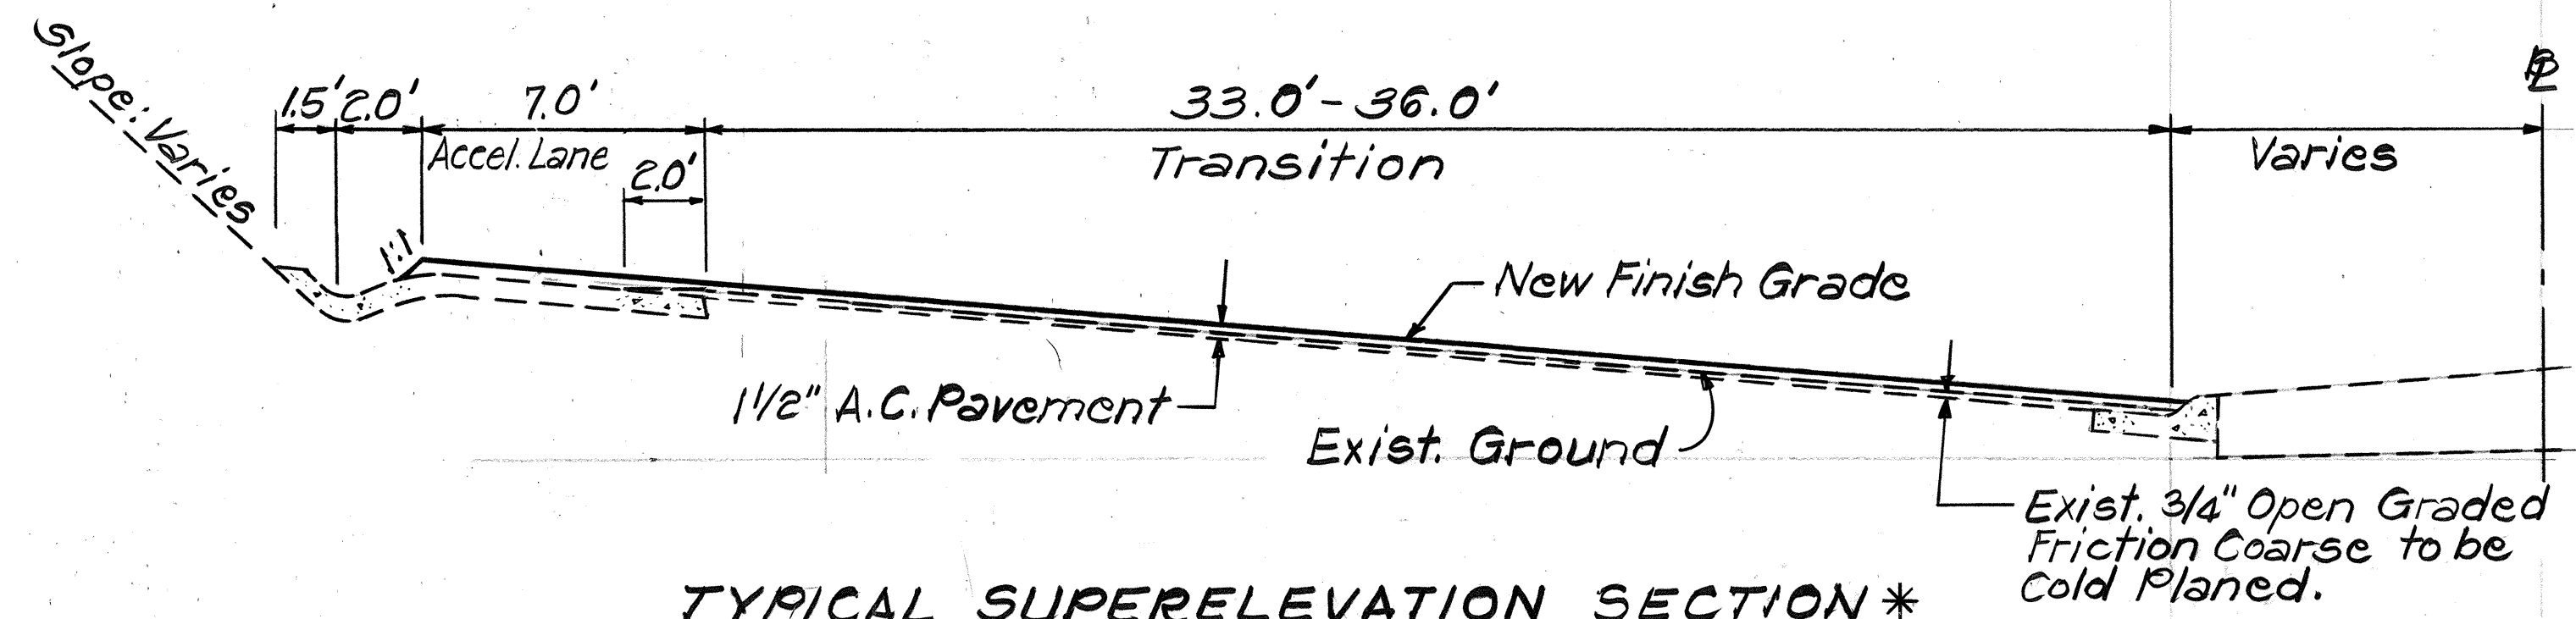

TYPICAL SUPERELEVATION SECTION*

Sta. 100+50 To Sta. 102+50
Scale: 1/4" = 1'-0"

* Acceleration lane shown on left side of Section.

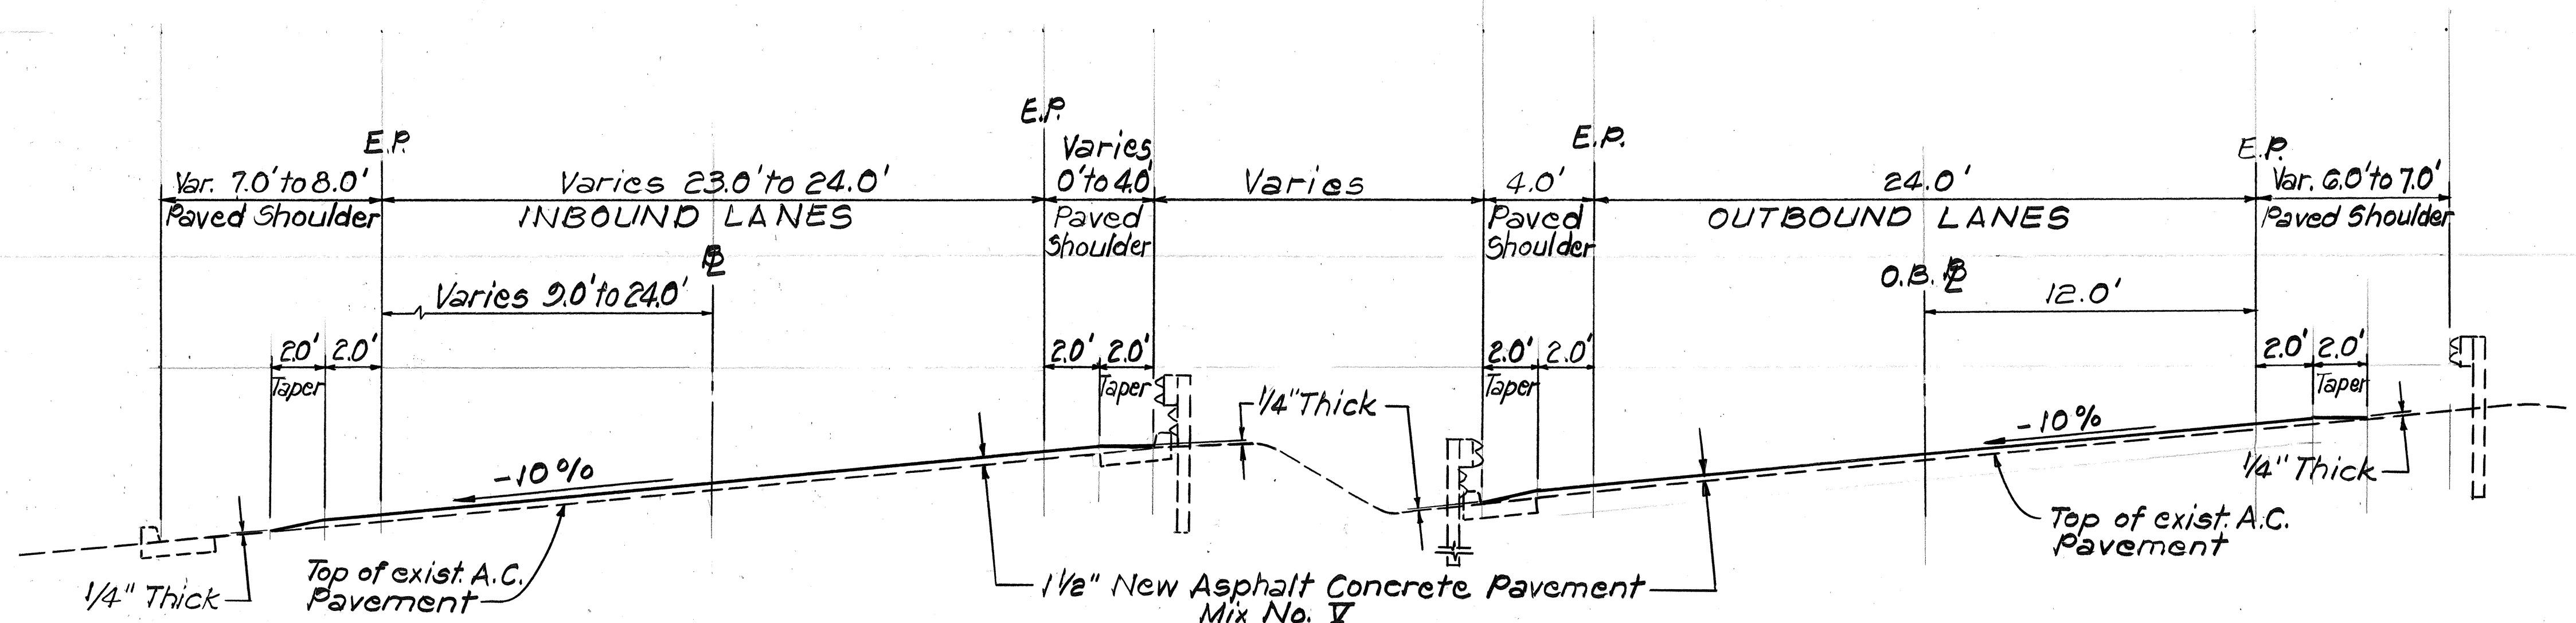

TYPICAL SUPERELEVATION SECTION

Sta. 3+58.98 to Sta. 8+18.52
O.B. Sta. 3+29.14 to Sta. 8+18.52
Scale: 1/4" = 1'-0"

STATE OF HAWAII
DEPARTMENT OF TRANSPORTATION
HIGHWAYS DIVISION

TYPICAL SECTIONS

LIKELIKE HWY. RESURFACING
Burmeister Overpass to Kamehameha Hwy.
Project No. 63A-01-89M

Scale: As Noted Date: May, 1989
SHEET No. 3 OF 3 SHEETS