




FED. ROAD DIST. NO.	STATE	PROJ. NO.	FISCAL YEAR	SHEET NO.	TOTAL SHEETS
HAWAII	HAW.	63A-01-88	1990	4	17

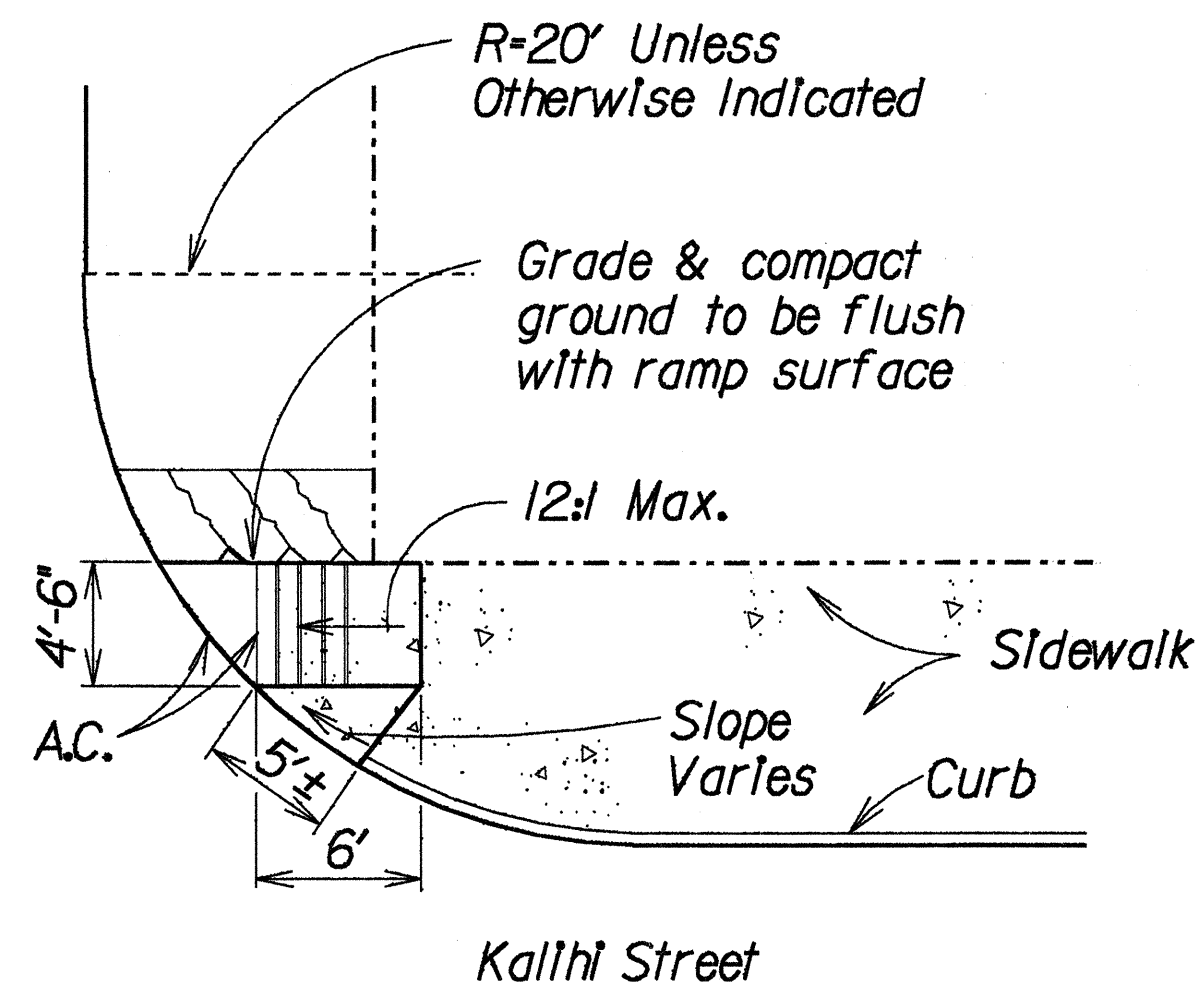


TYPE E1

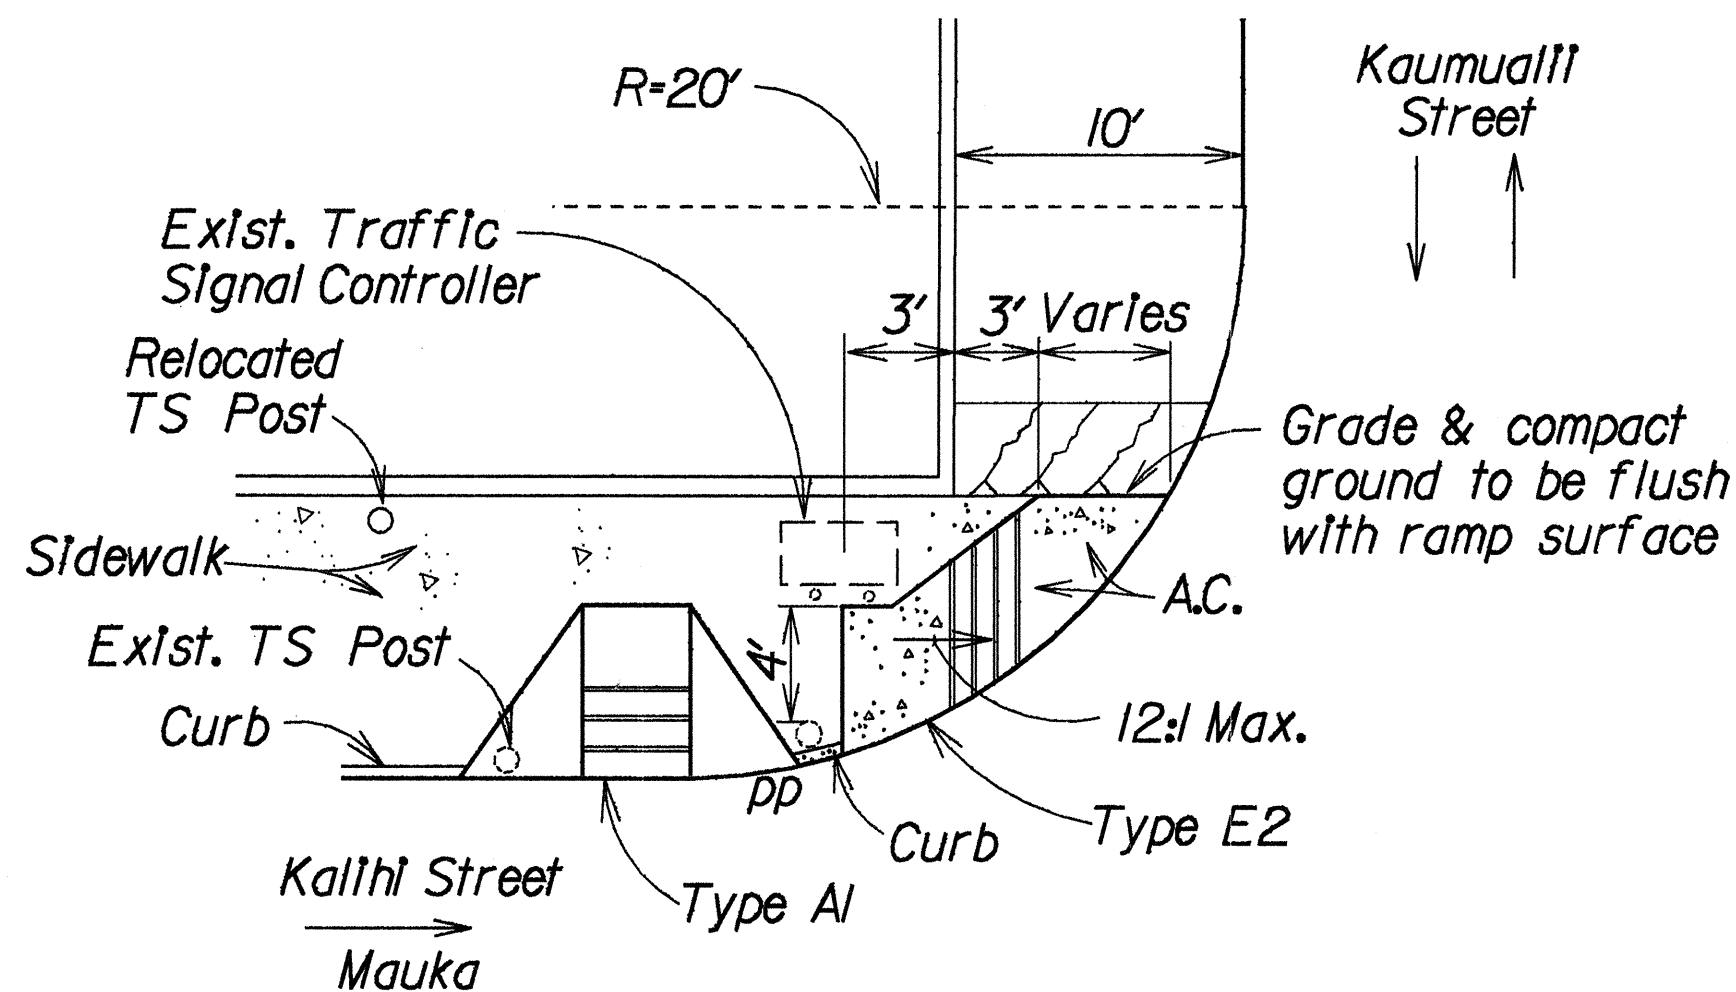

TYPES E2 & A1

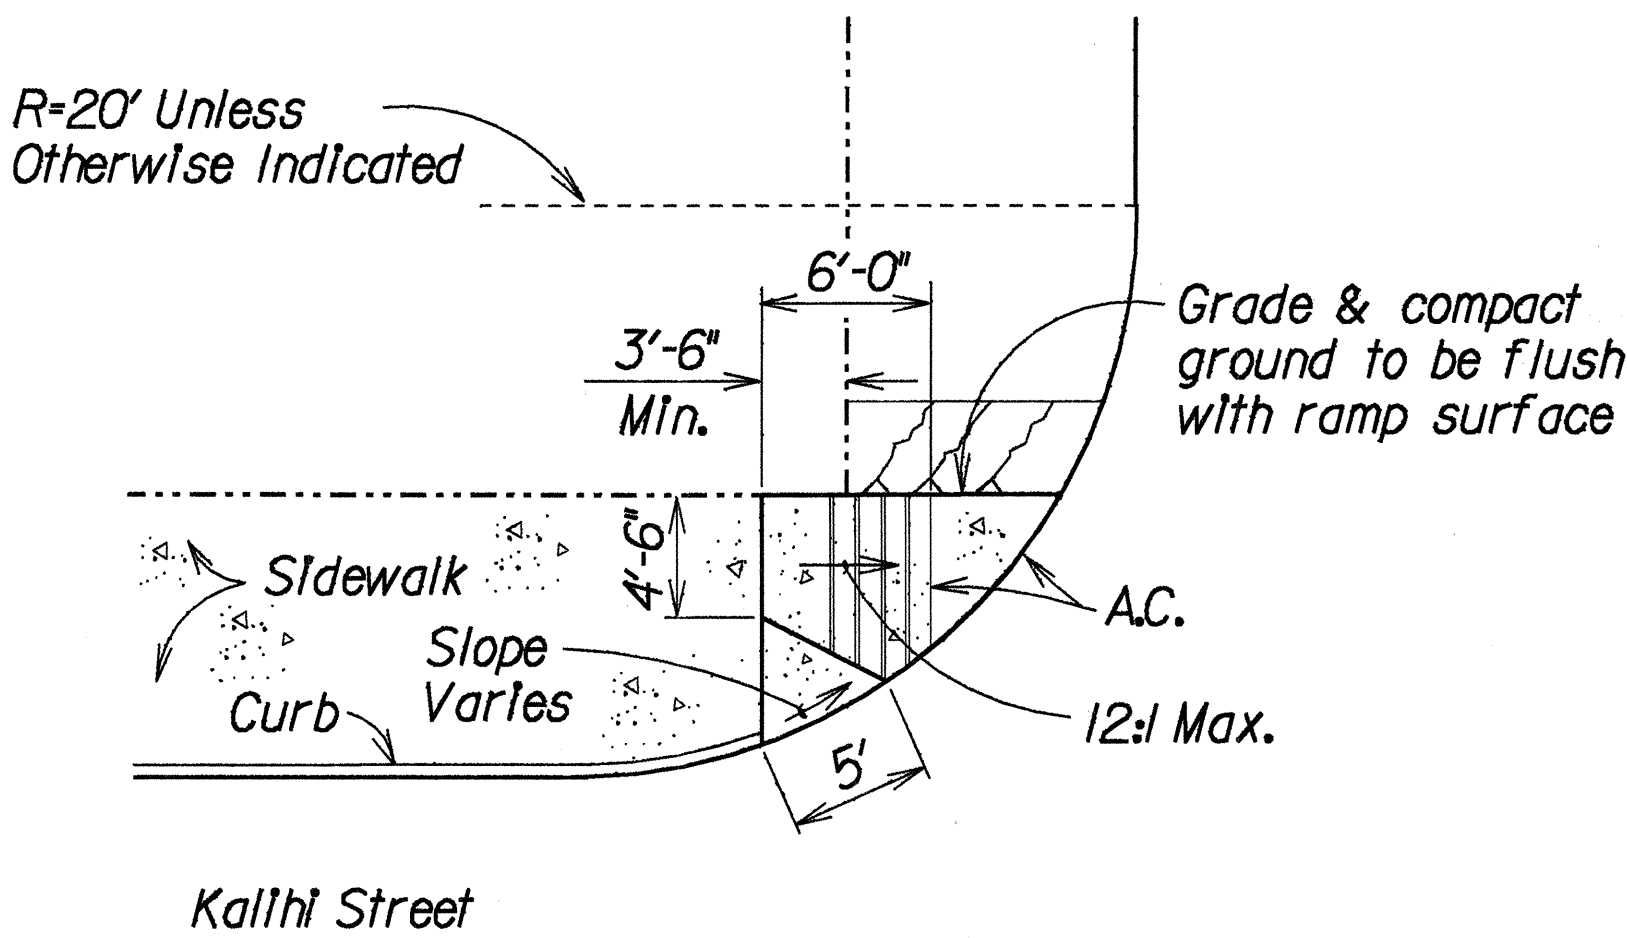

TYPE E3

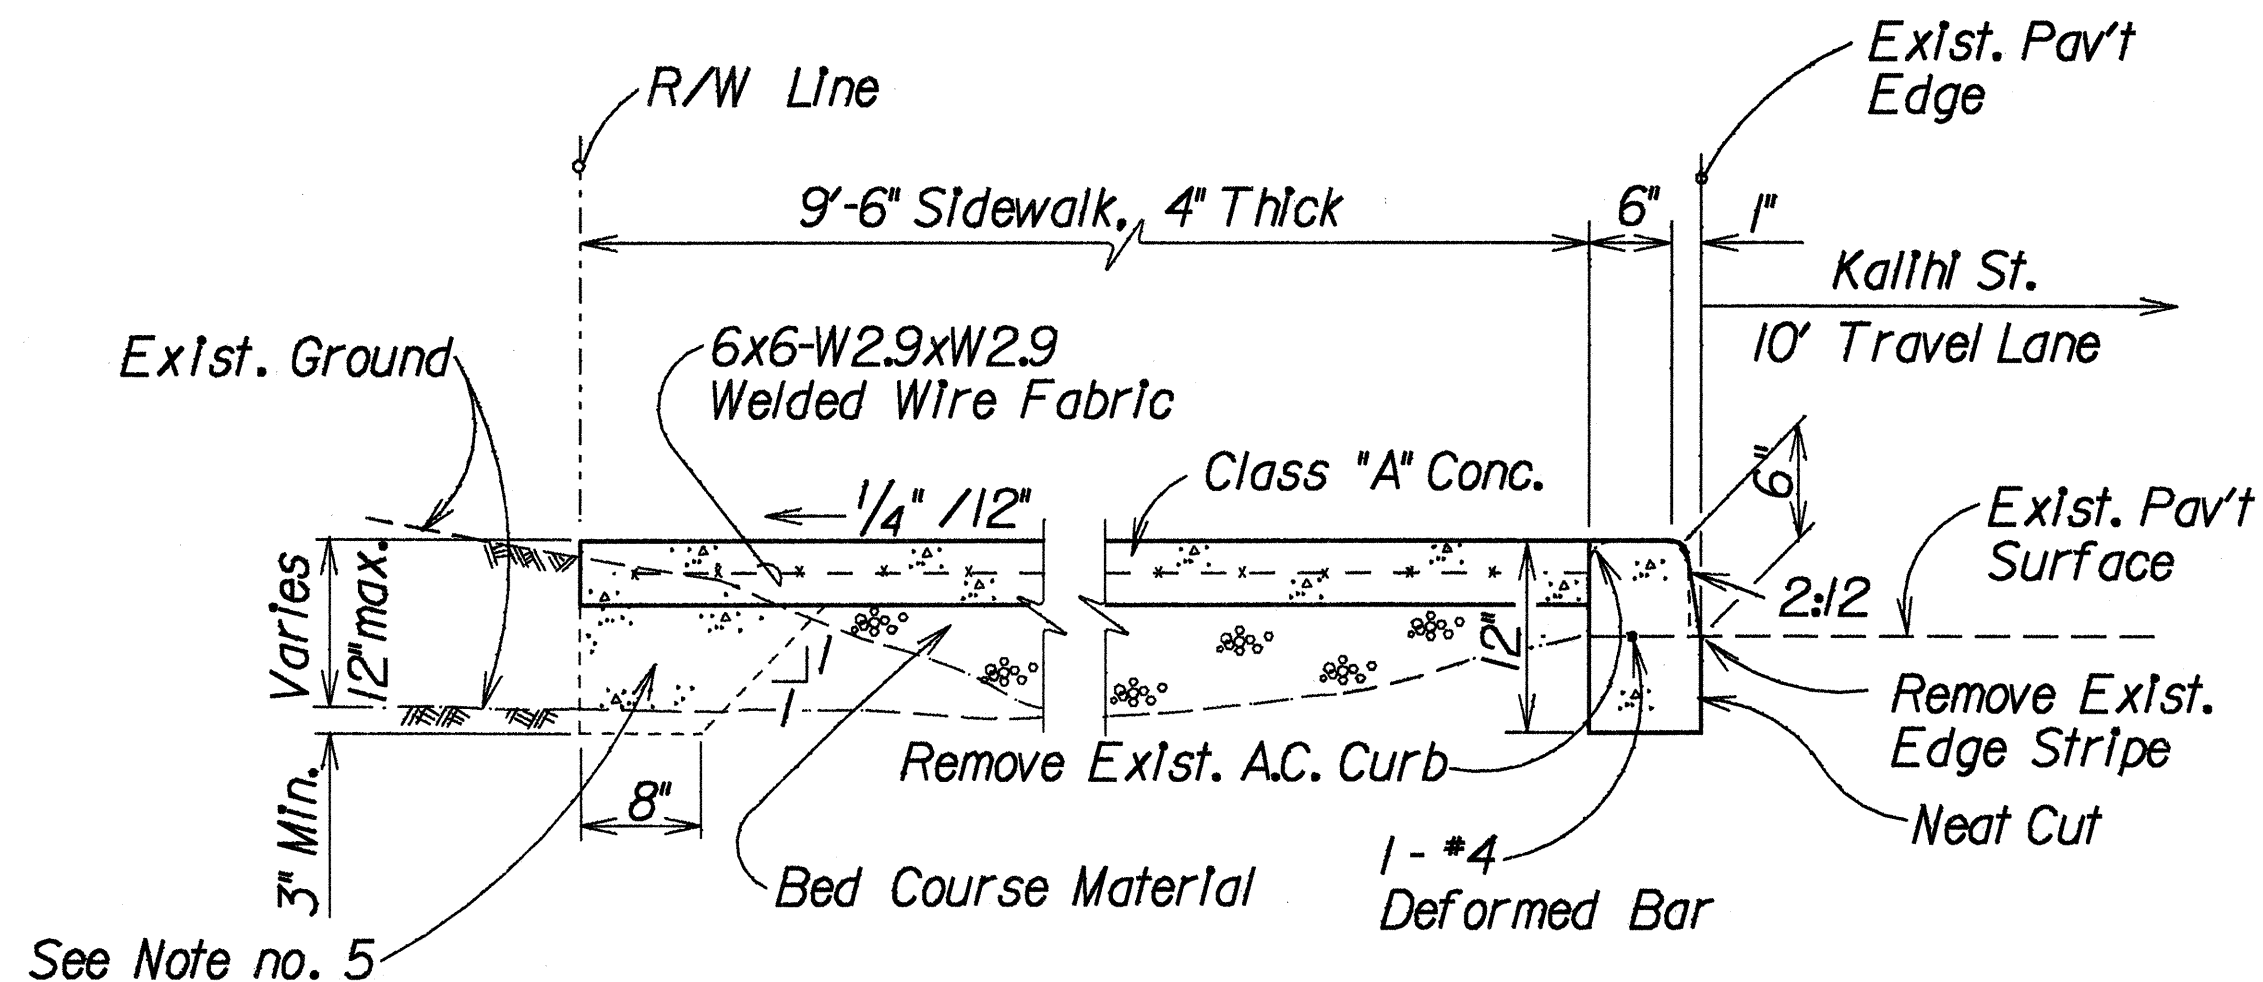

TYPICAL SIDEWALK WITH CURB, TYPE 2DR

Not To Scale

WHEELCHAIR RAMP

Not To Scale

NOTE:

Wheelchair Ramp Type A1 Shall Conform to Wheelchair Ramp Type A, Standard Plan TE-69.

NOTES:

1. Driveway details shall conform to Standard Plan Sheet D-05, except no PCC gutter shall be provided.
2. Curb, Type 2DR details shall conform to Curb, Type 2D on Standard Plan Sheet D-04 except as noted on this detail.
3. For width/location of driveways, see Roadway Plan Sheet.
4. Removal of existing edge stripe shall be done in accordance with subsection 629.03. Payment shall be considered incidental to the various pay items.
5. Pour footing monolithically with sidewalk, if required by Engineer in field. Payment for this work shall be considered incidental to the sidewalk pay item.

STATE OF HAWAII
DEPARTMENT OF TRANSPORTATION
HIGHWAYS DIVISION

**WHEELCHAIR RAMP DETAILS
AND SIDEWALK TYPICAL**
KALIHI STREET IMPROVEMENTS
Dillingham Blvd. To North King St.
PROJECT NO. 63A-01-88

Scale: As Shown
Date: May, 1989

SHEET No. 1 OF 1 SHEETS