

INDEX TO DRAWINGS	
SHEET NO.	DESCRIPTION
1	TITLE SHEET
2	STANDARD PLANS SUMMARY SHEET
3	GENERAL NOTES & LEGEND
4	TYPICAL DETAIL & NOTES
5	ROADWAY PLAN
6 - 9	DRAINAGE
10 - 11	CROSS SECTIONS

STATE OF HAWAII

DEPARTMENT OF TRANSPORTATION

HIGHWAYS DIVISION

HONOLULU, HAWAII

PLANS FOR

LIKELIKE HIGHWAY



EMBANKMENT REPAIR/STABILIZATION

VICINITY OF KULA KOLEA PEDESTRIAN OVERPASS


PROJECT NO. 63A-01-94M

DISTRICT OF HONOLULU
ISLAND OF OAHU


FED. ROAD DIST. NO.	STATE	PROJ. NO.	FISCAL YEAR	SHEET NO.	TOTAL SHEETS
HAWAII	HAW.	63A-01-94M	1995	1	11

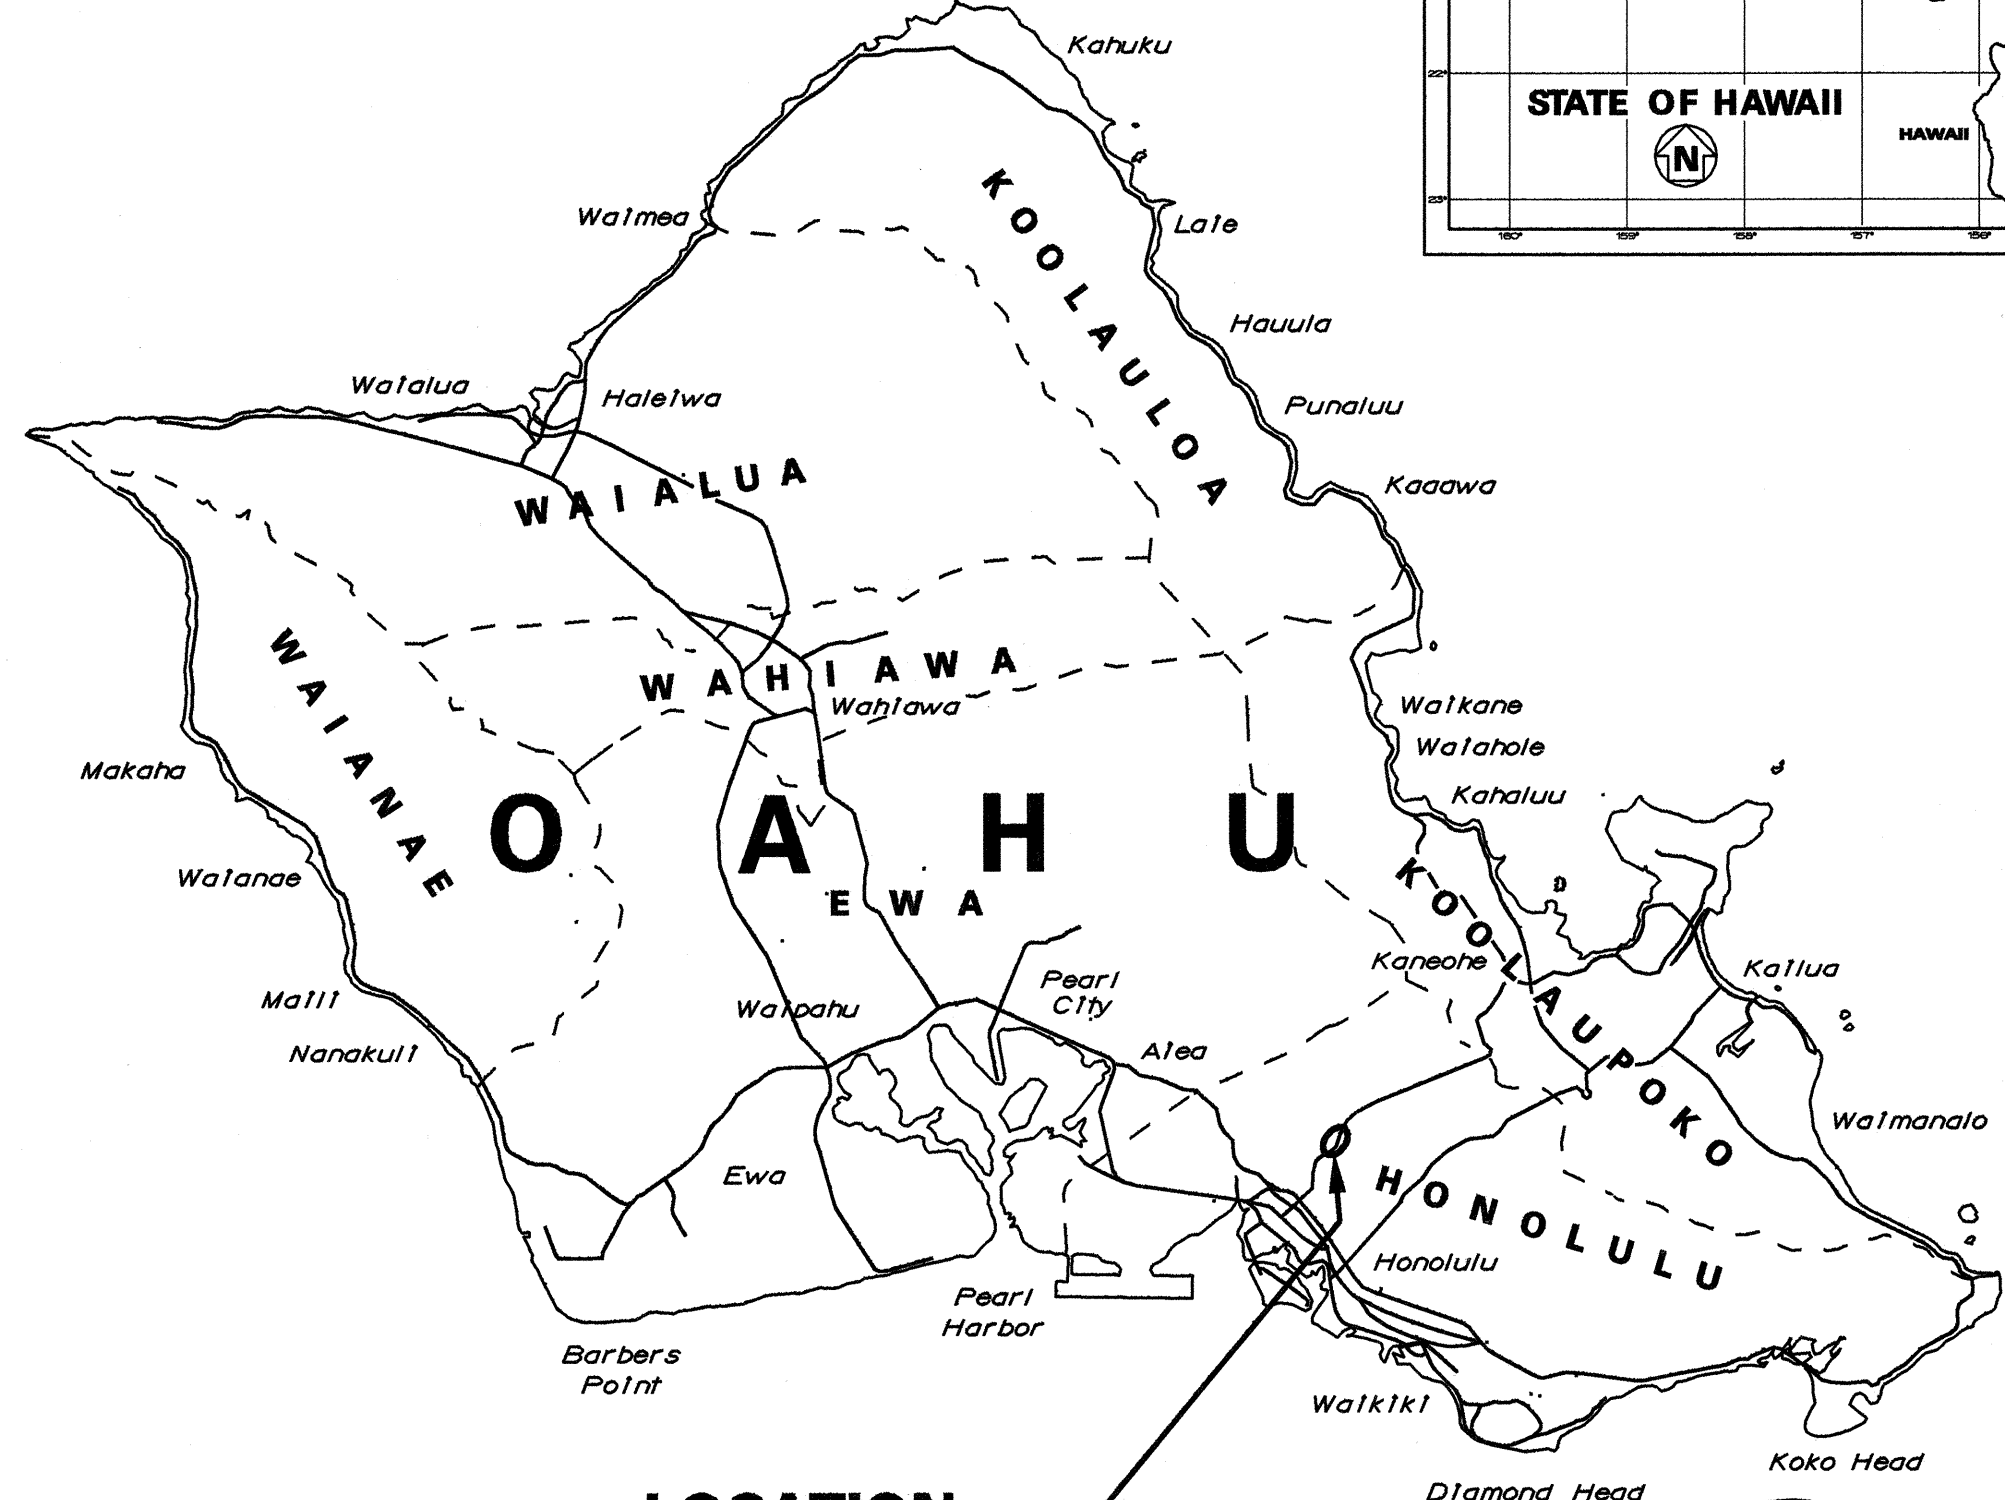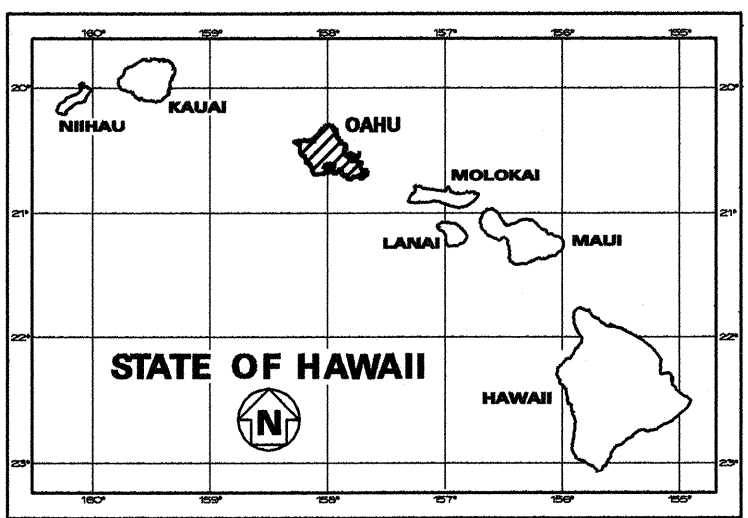

LOCATION OF PROJECT

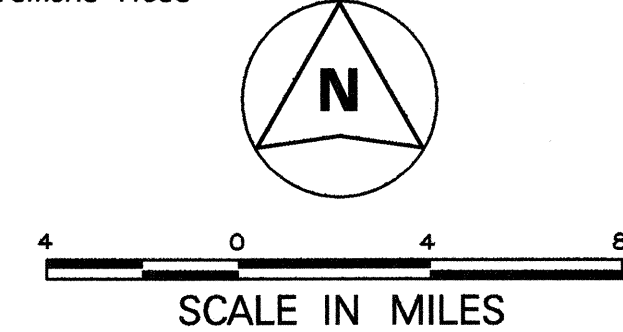


MILE POST 2.470 TO MILE POST 2.754

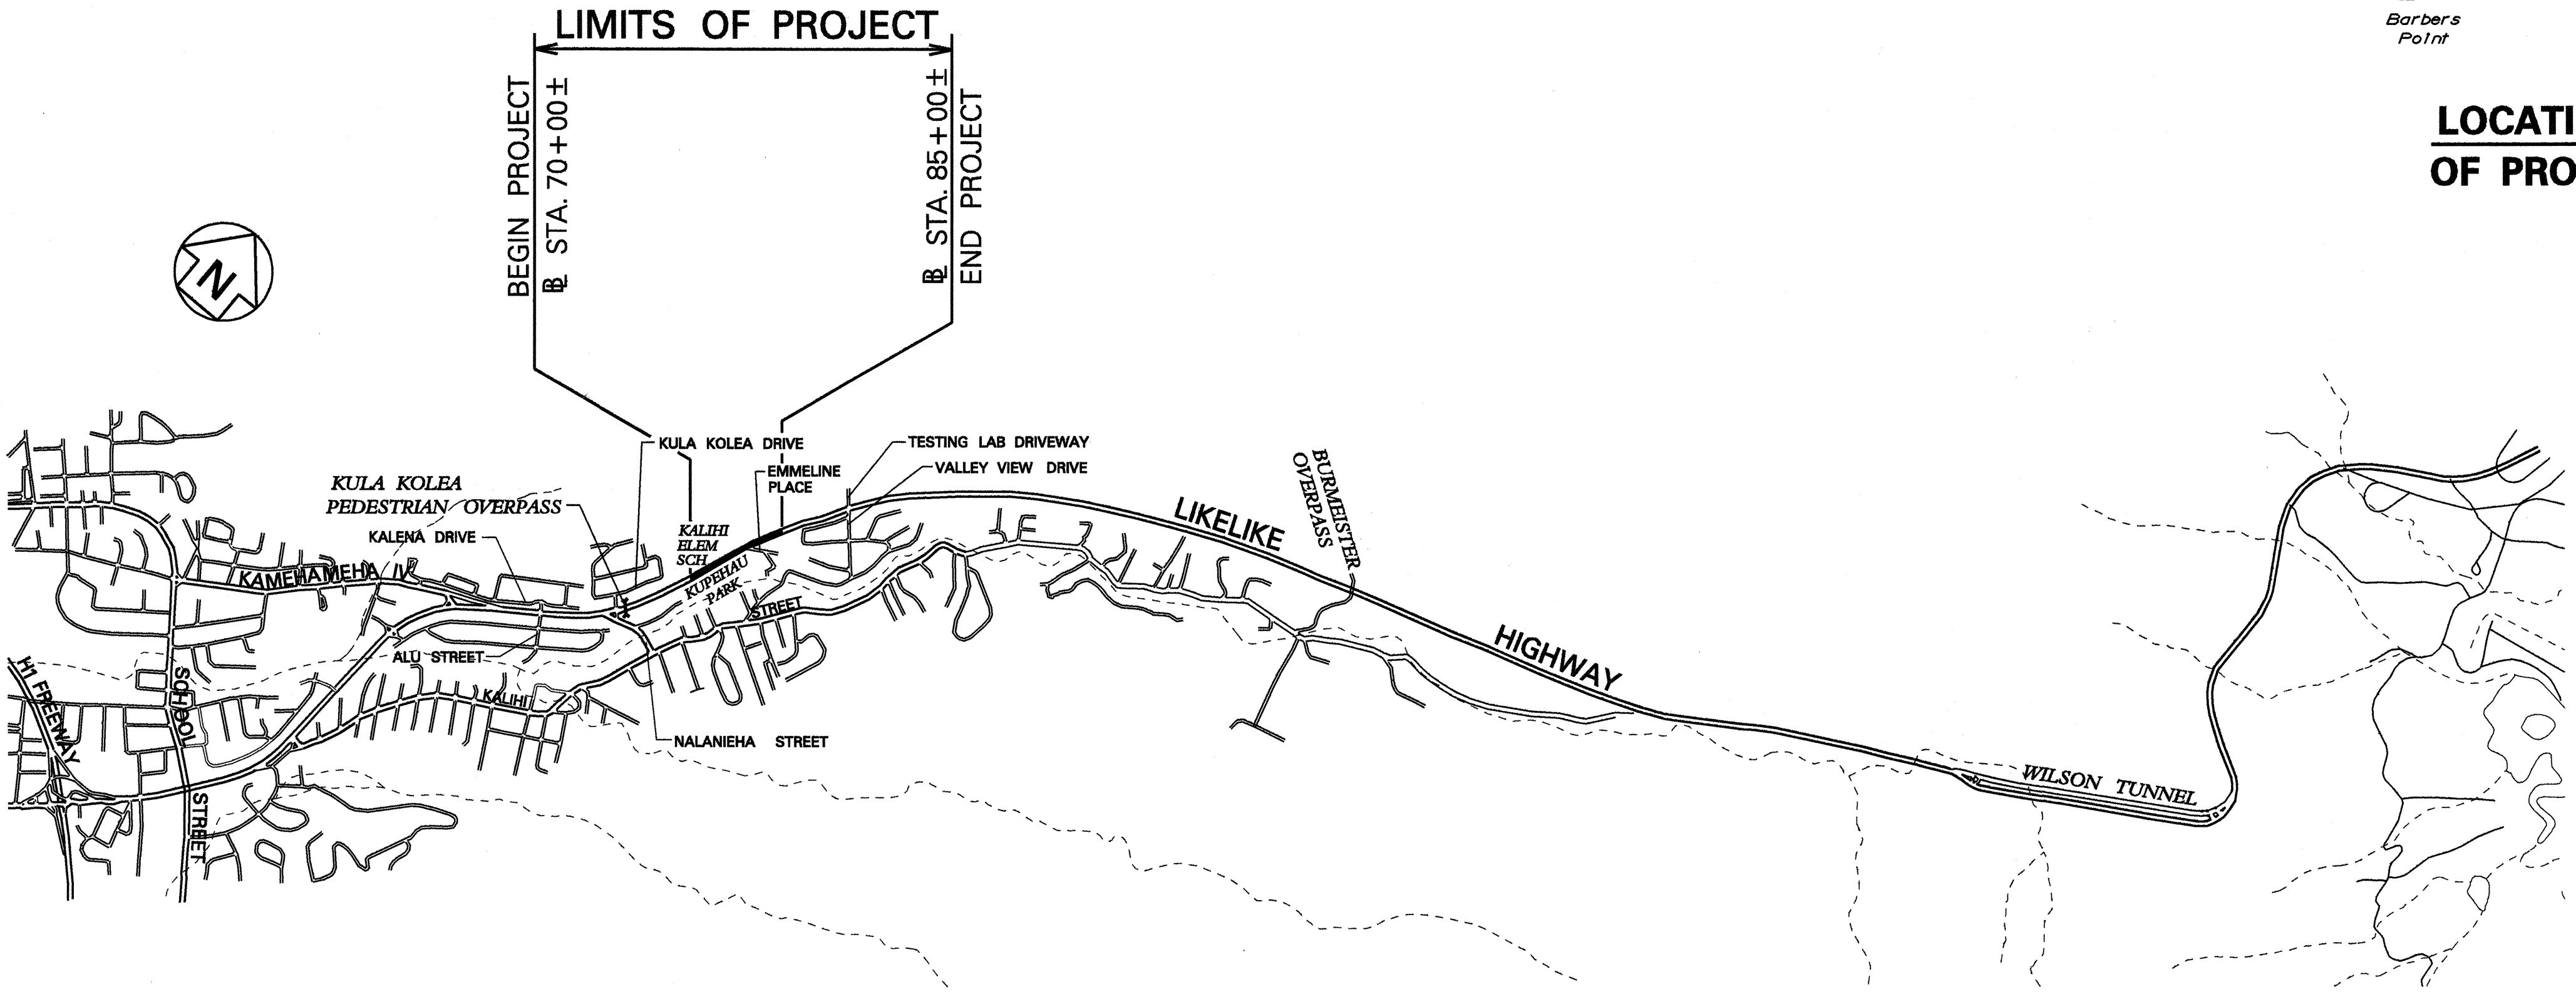

LOCATION PLAN

GROSS LENGTH OF PROJECT.....0.284 MILE
NET LENGTH OF PROJECT.....0.095 MILE

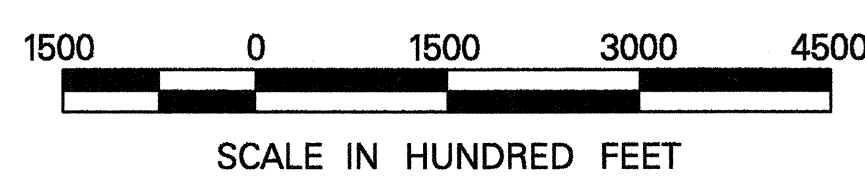

HWY-DD
DESIGNED BY
R. HIRONAKA
P. S. & E. BY
587-2250
PHONE
FEB. 1994
DATE

DEPARTMENT OF TRANSPORTATION
STATE OF HAWAII

APPROVED:
Ezra Uyashiki 4/21/95
DIR. OF TRANSPORTATION DATE