



FED. ROAD DIST. NO.	STATE	FED. AID PROJ. NO.	FISCAL YEAR	SHEET NO.	TOTAL SHEETS
HAWAII	HAW.	NH-063-1(19)	1995	67	78

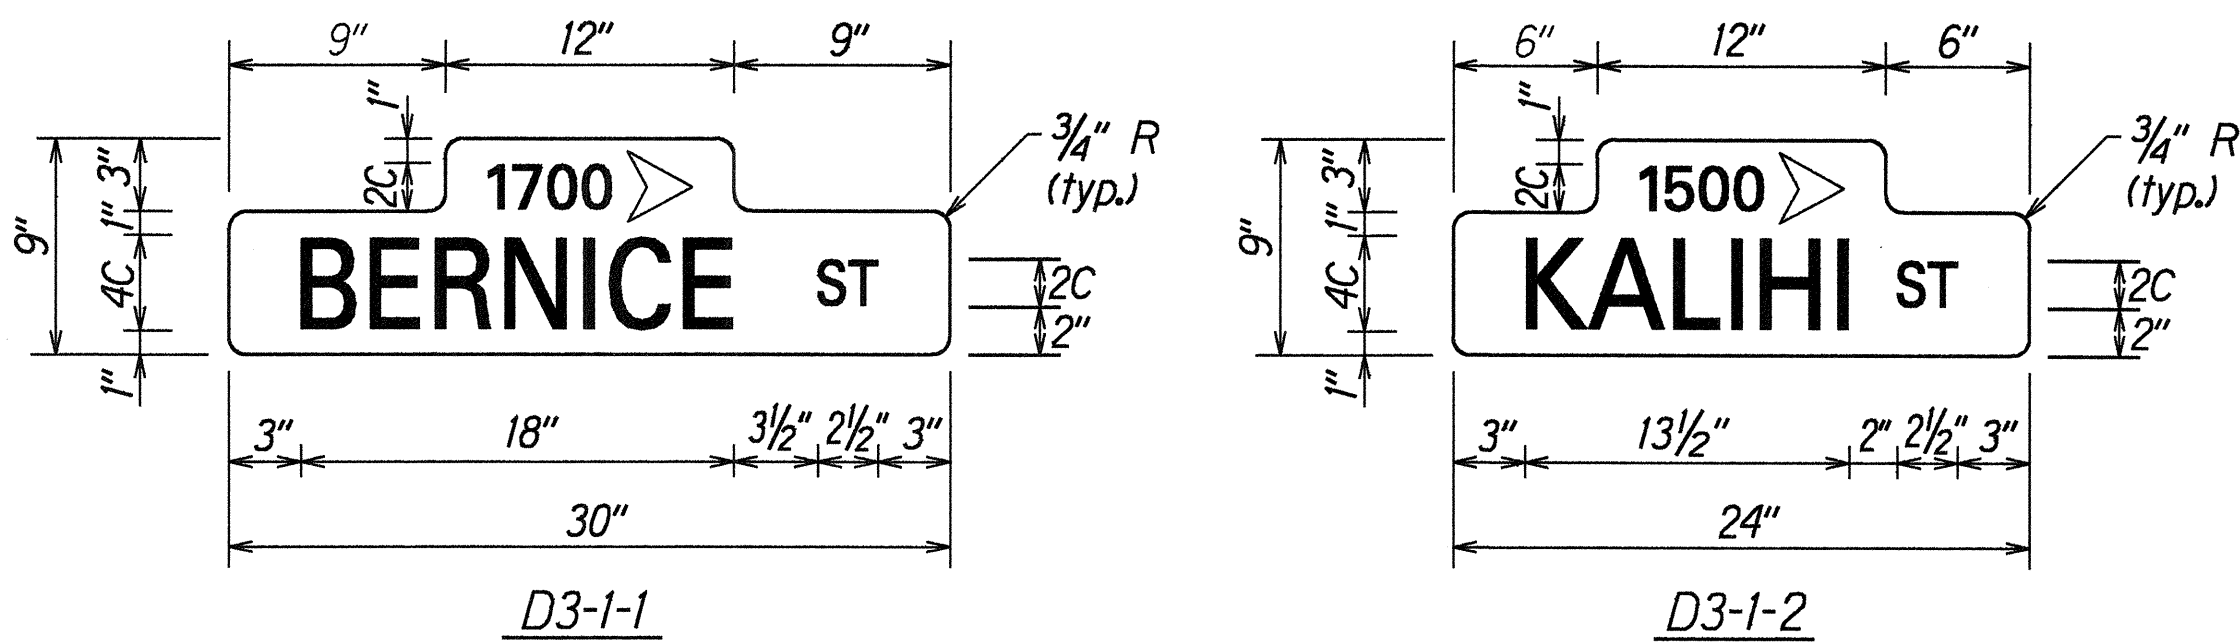


STREET NAME PLATES (C&C TYPE)

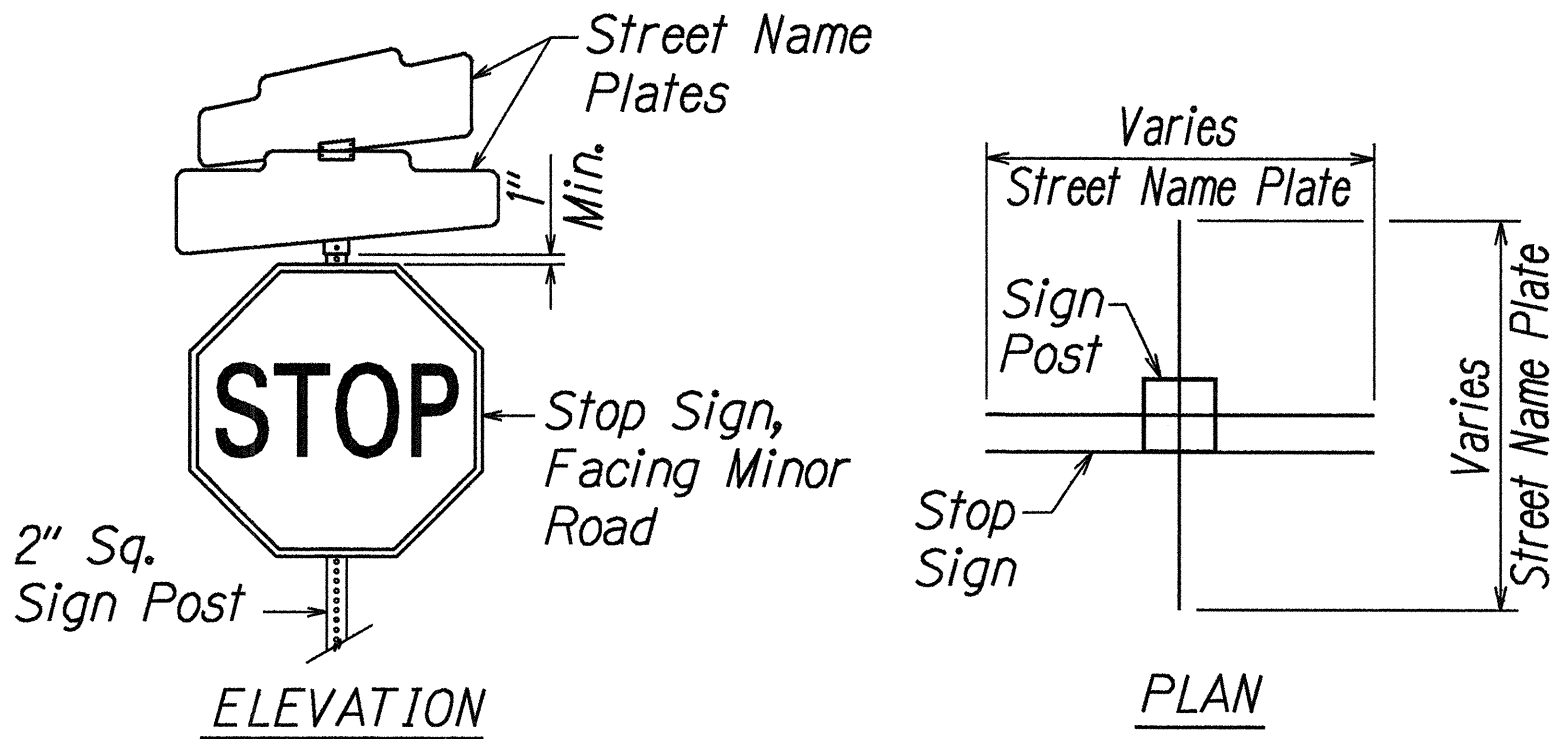


STREET NAME AND STOP SIGN DETAILS

NOTES:

1. Block numbers and street names are to be neatly centered horizontally on street name plate.
2. Diacritical markings shall be used on hawaiian names as specified.
3. Contractor shall provide the same message on the front and back side of the sign. Back side block number arrow shall be mirror image of the front side Payment will not be made separately but shall be considered as one unit.
4. All street name signs shall be mounted on the stop sign post unless otherwise as noted on the plans.
5. The accepted quantities of City & County of Honolulu street name signs will be paid for at the contract unit price per each, complete in place. The contract unit price paid shall be full compensation for all necessary hardware, equipment, tools, labor, materials, and other incidentals for the installation of the new sign brackets.
6. Reflective sheeting shall be Type I - Engineering Grade.

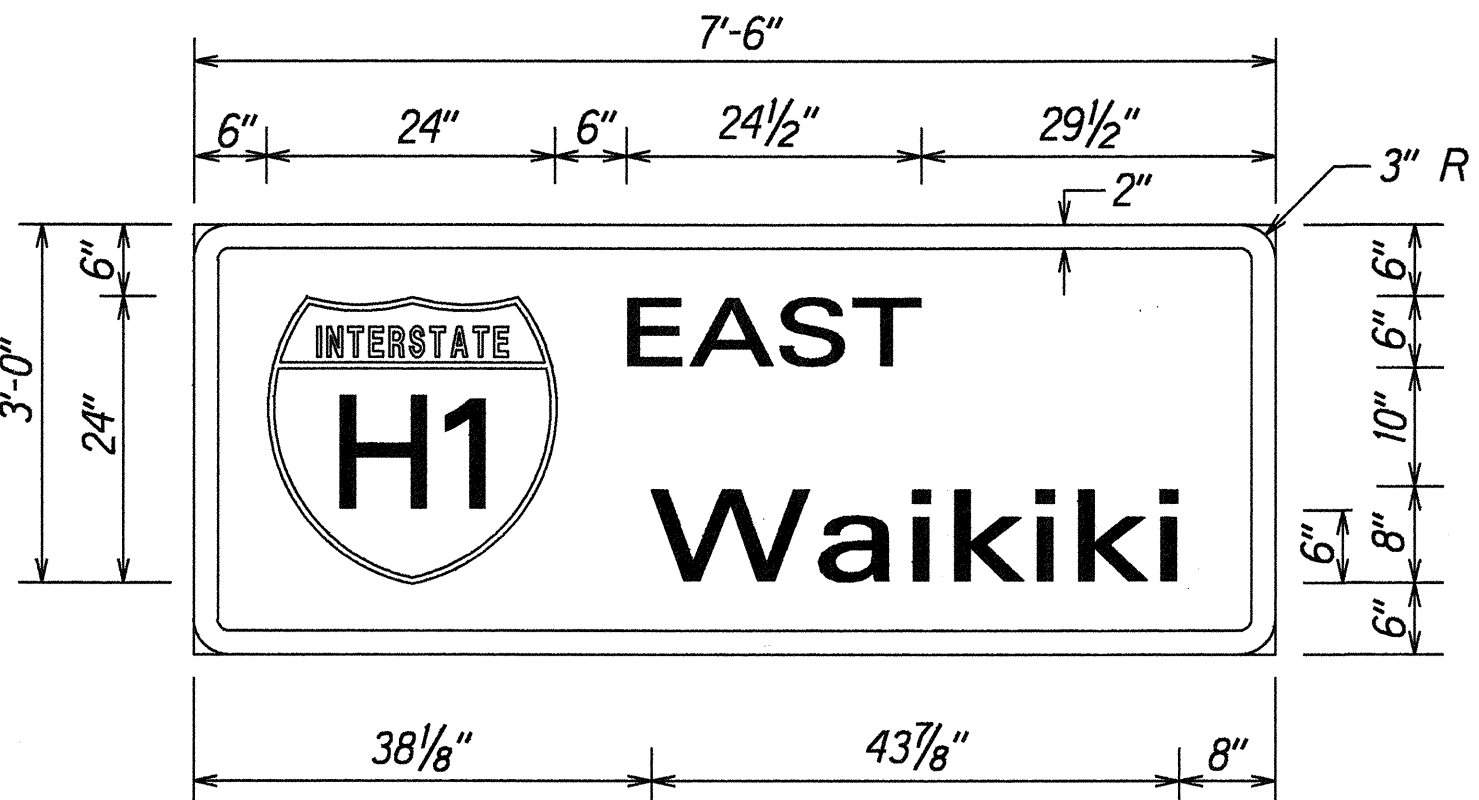


D-1

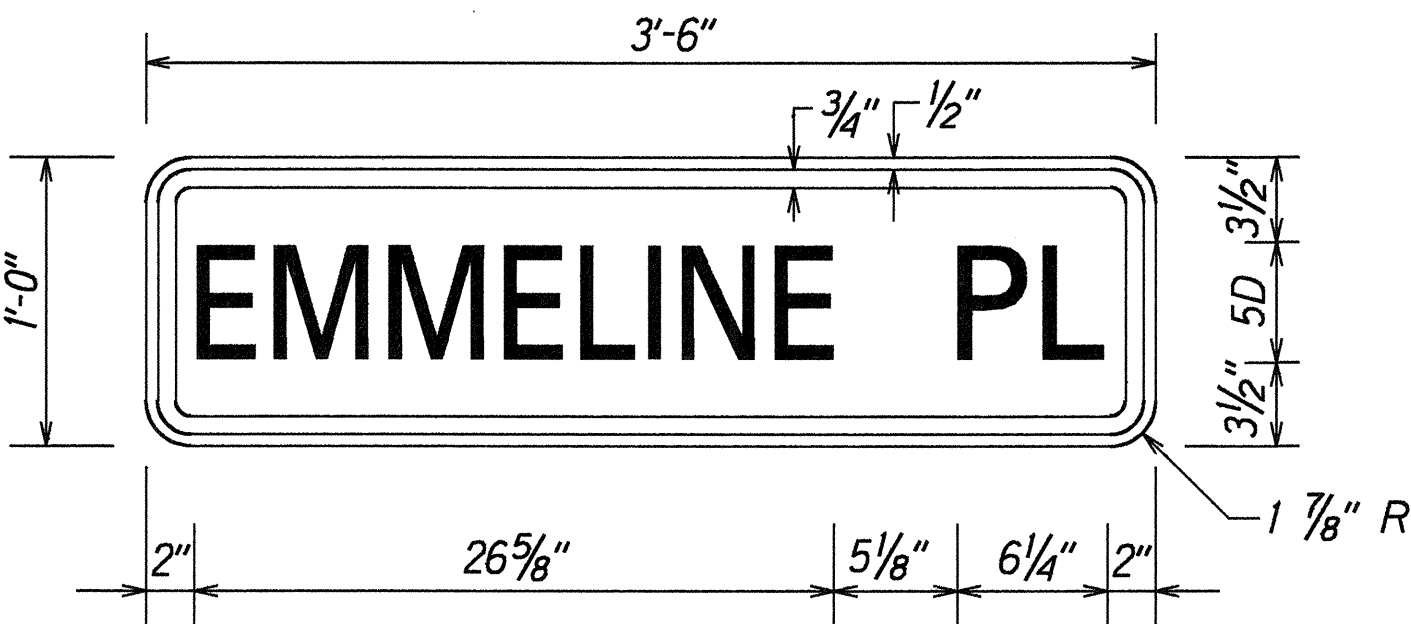


D-3-2(S)

(ADVANCE STREET NAME SIGN)

LEGEND: Black (Non-Ref.)
BACKGROUND: Yellow (Ref.)

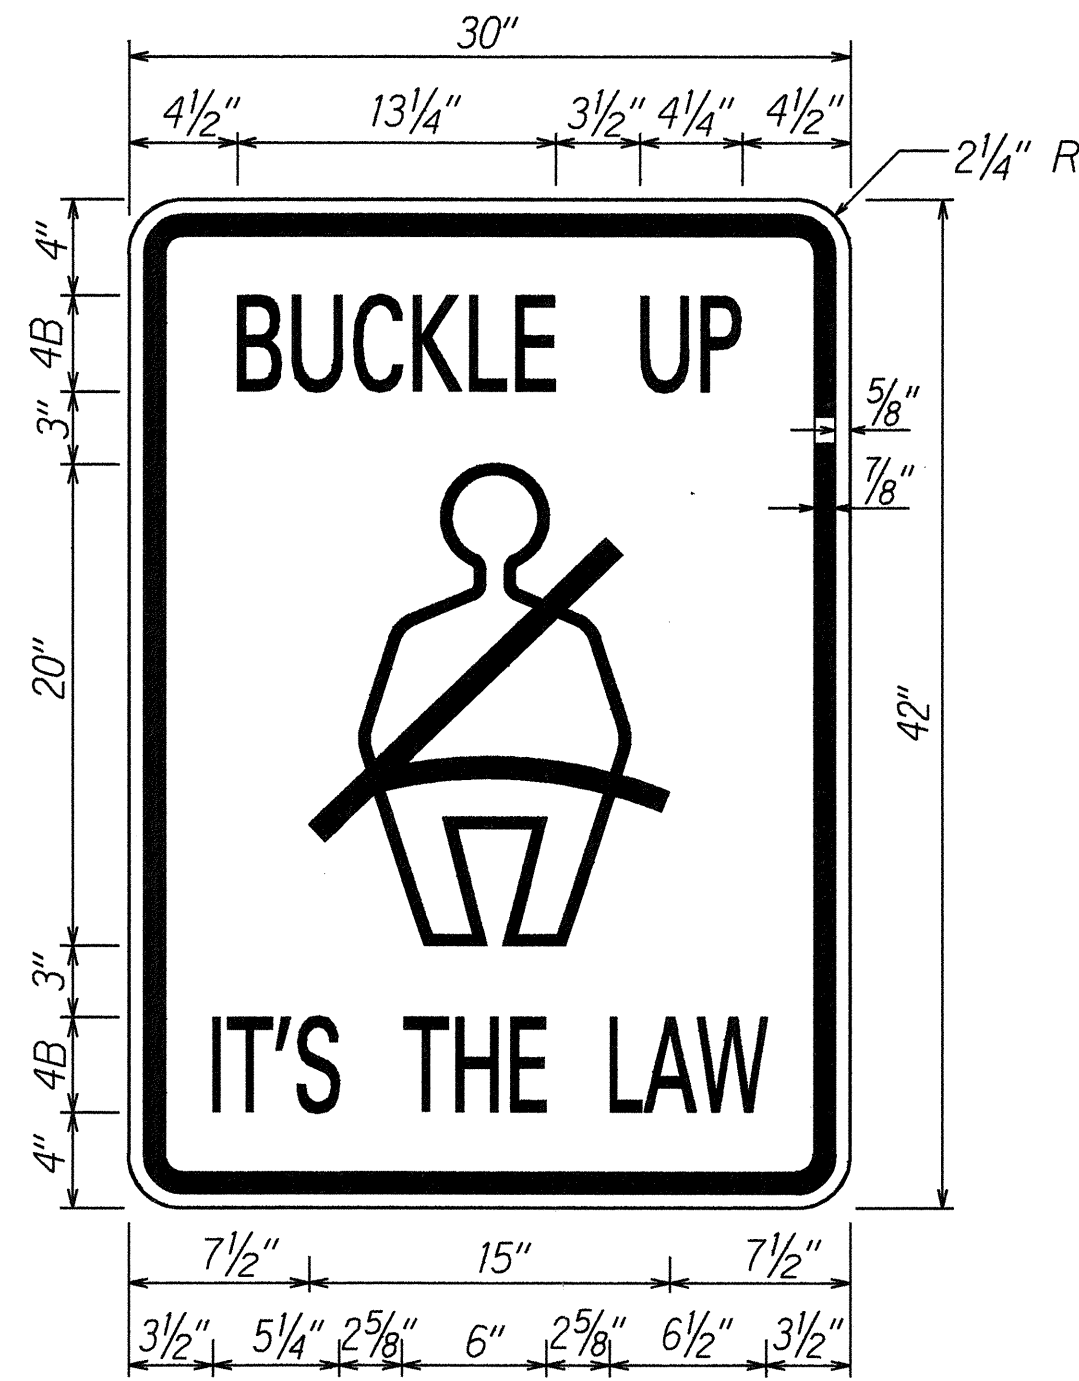

R16-1

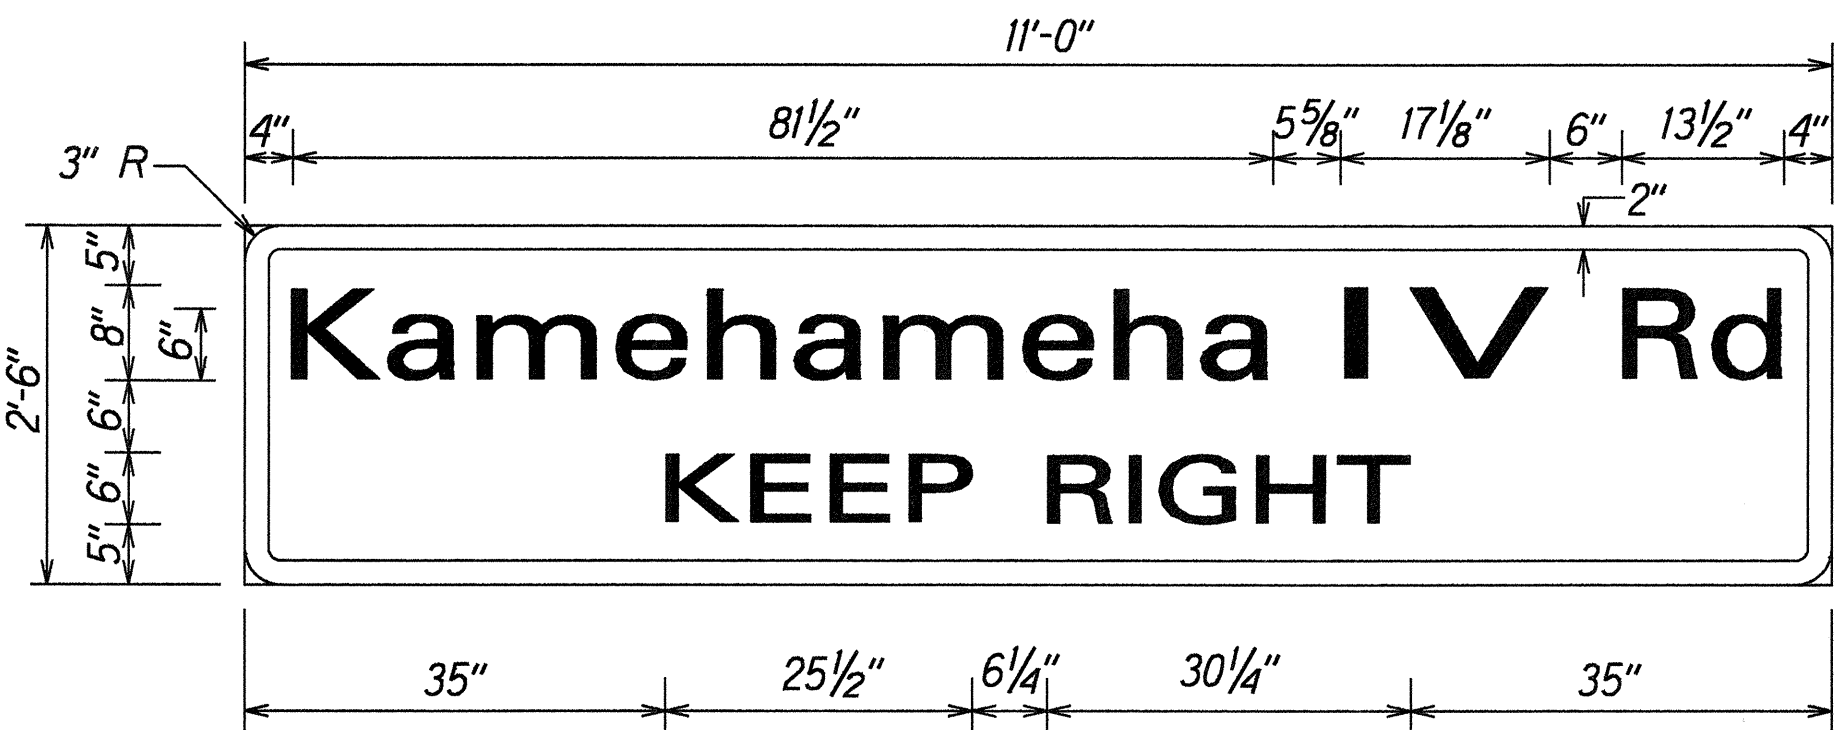

D-2

GENERAL NOTES

1. All signs shall conform to section 621 of the Special Provisions and the latest editions amendments of the following FHWA publications:
 - a. "Manual on Uniform Traffic Control Devices for Streets and Highways" (MUTCD)
 - b. "Standard Highway Signs"
 - c. "Standard Alphabets for Highway Signs"
2. Borders, messages, arrows, symbols and shield conform to details as shown on the plans and as specified in the MUTCD.
3. Signs messages shall be as indicated on the plans.
4. All panels shall be reflectorized in accordance with Section 712.20 of the Standard Specifications.

SURVEY PLOTTED BY	DATE
DRAWN BY E. Acl	2/20/95
DESIGNED BY G. Kakehi	
QUANTITIES BY	
CHECKED BY	

STATE OF HAWAII
DEPARTMENT OF TRANSPORTATION
HIGHWAYS DIVISION

SIGN PANEL LAYOUT & NOTES

LIKELIKE HIGHWAY RESURFACING
School St. to Emmeline Pl.
Federal Aid Project No. NH-063-1(19)

Not to ScaleDate: Feb., 1995

SHEET No. 77 OF 9 SHEETS