



FED. ROAD DIST. NO.	STATE	FED. AID PROJ. NO.	FISCAL YEAR	SHEET NO.	TOTAL SHEETS
HAWAII	HAW.	STP-063-K(20)	1995	75	78

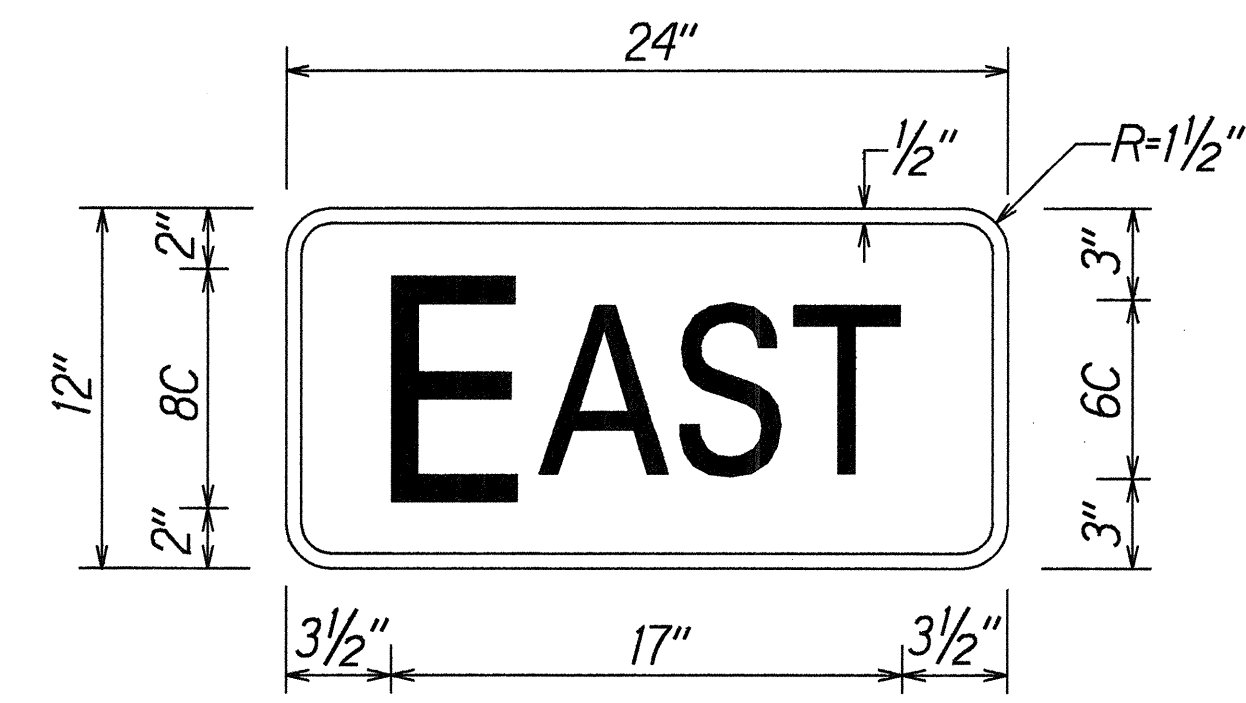

IM3-2
Not to Scale
COLORS: Legend - White (Refl.)
Background - Blue (Refl.)

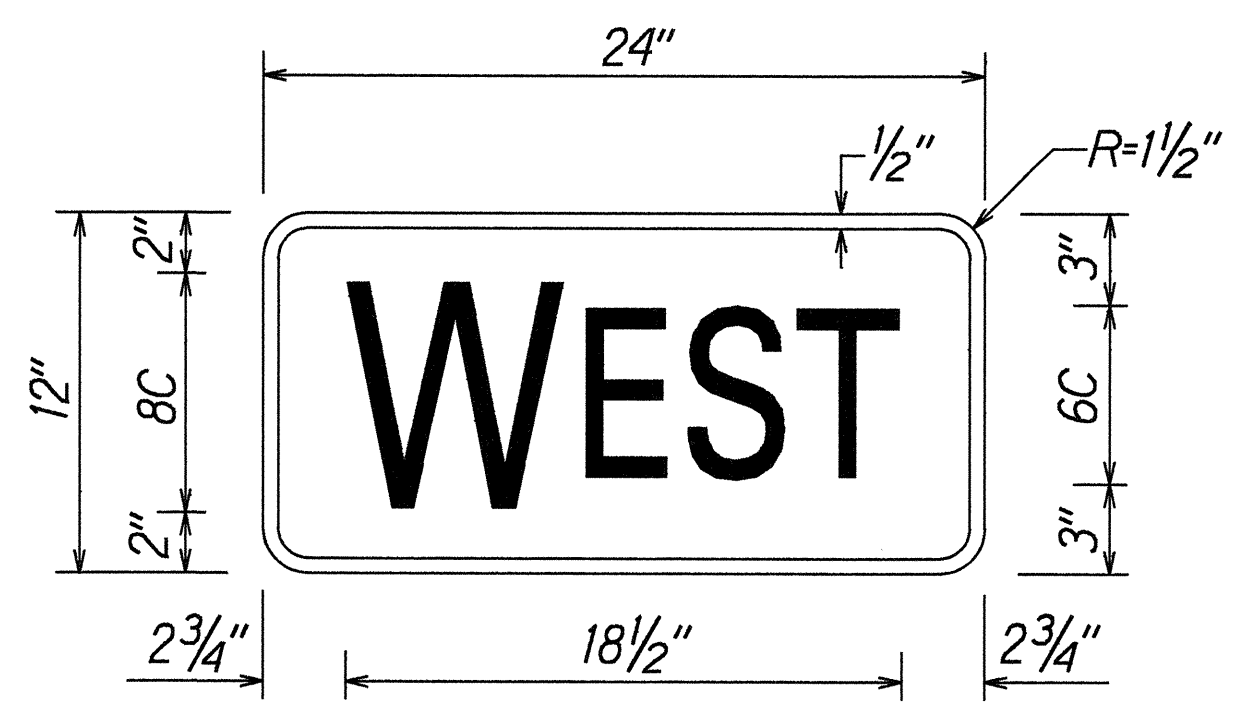


IM3-4
Not to Scale
COLORS: Legend - White (Refl.)
Background - Blue (Refl.)




R7-108a*
Not to Scale




R7-108b*
Not to Scale

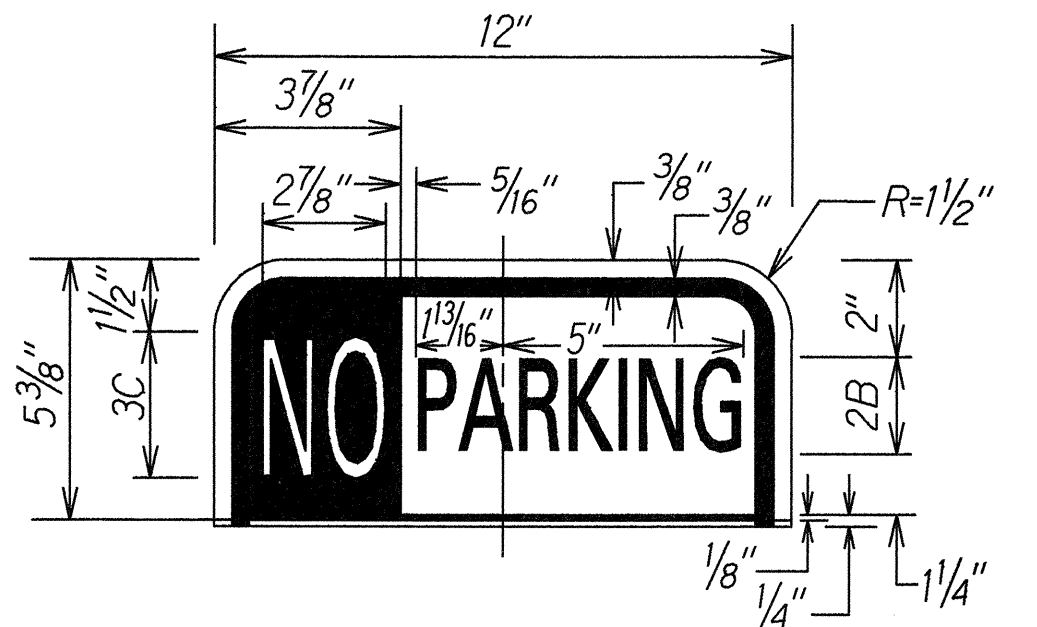


*COLORS: Legend - Red
Background - White

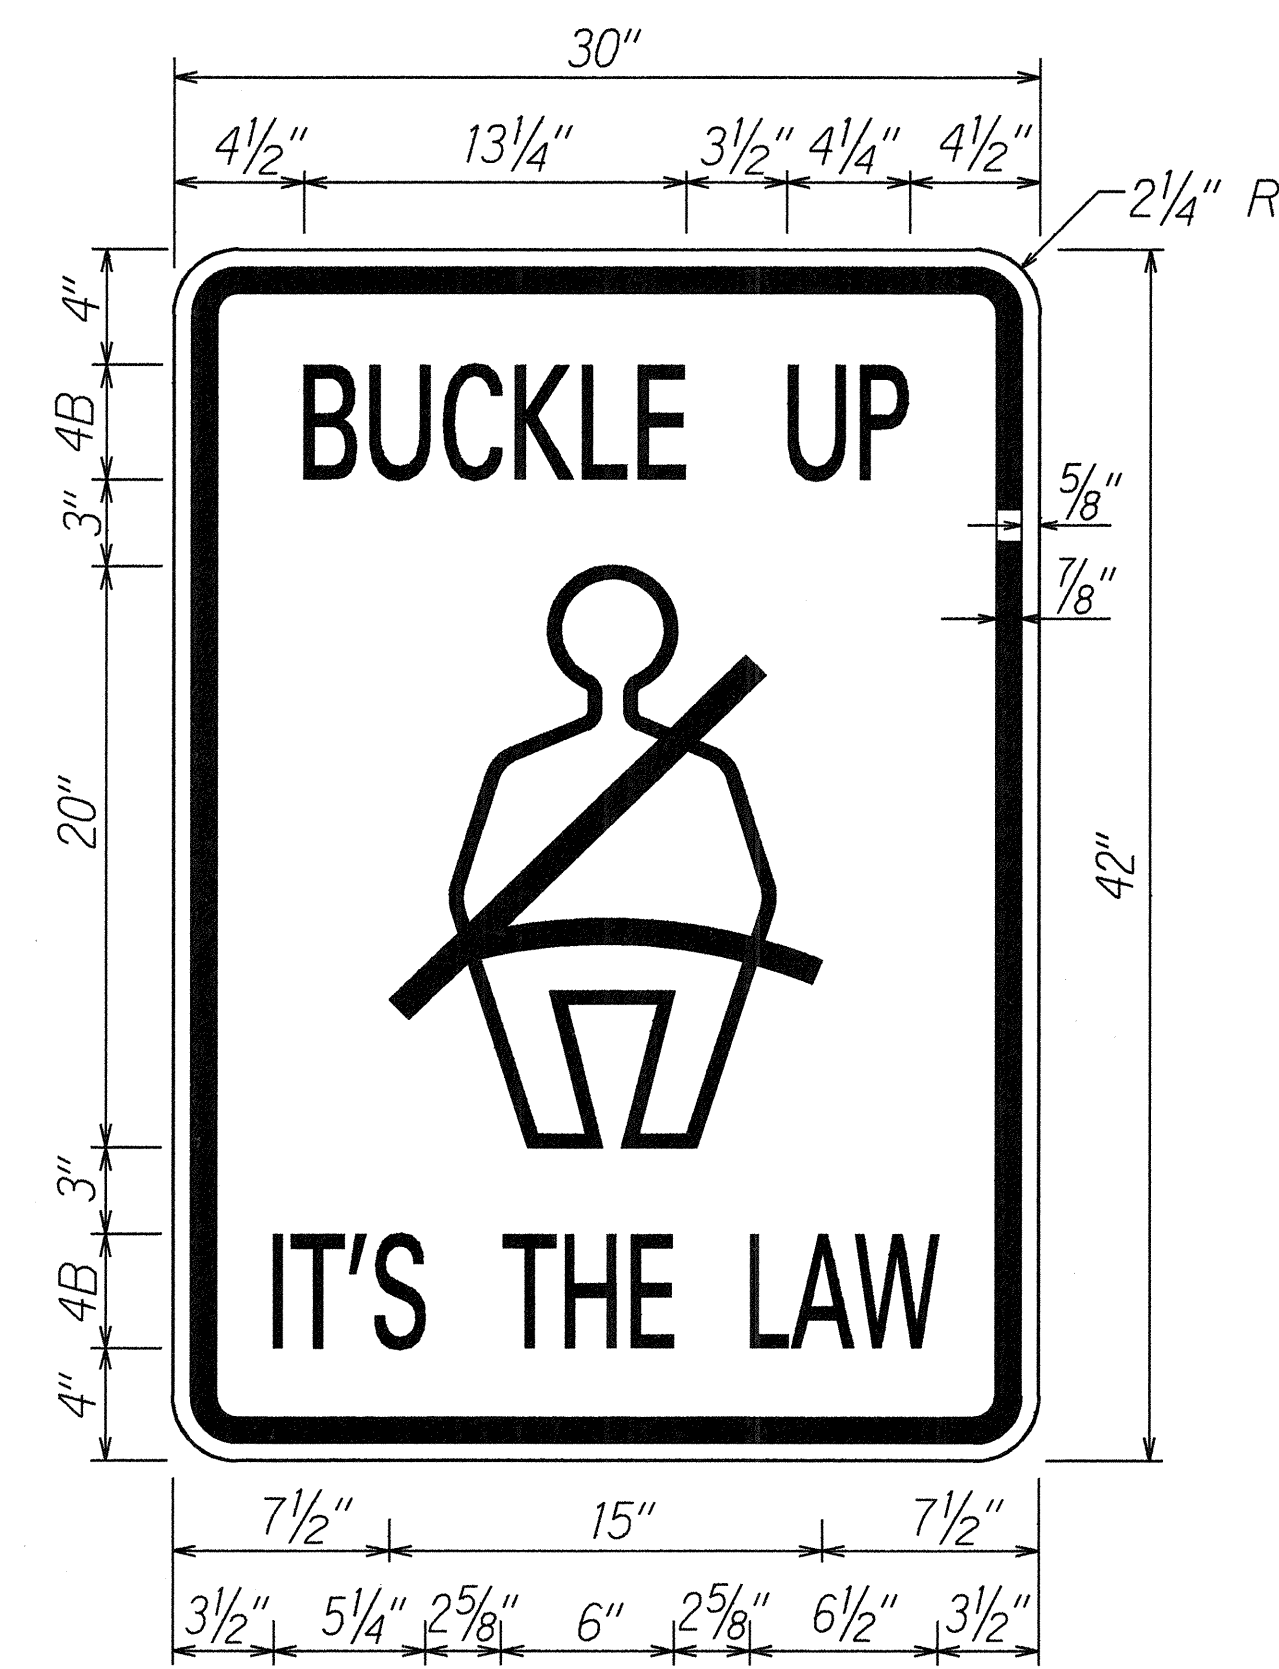


R16-1
Not to Scale

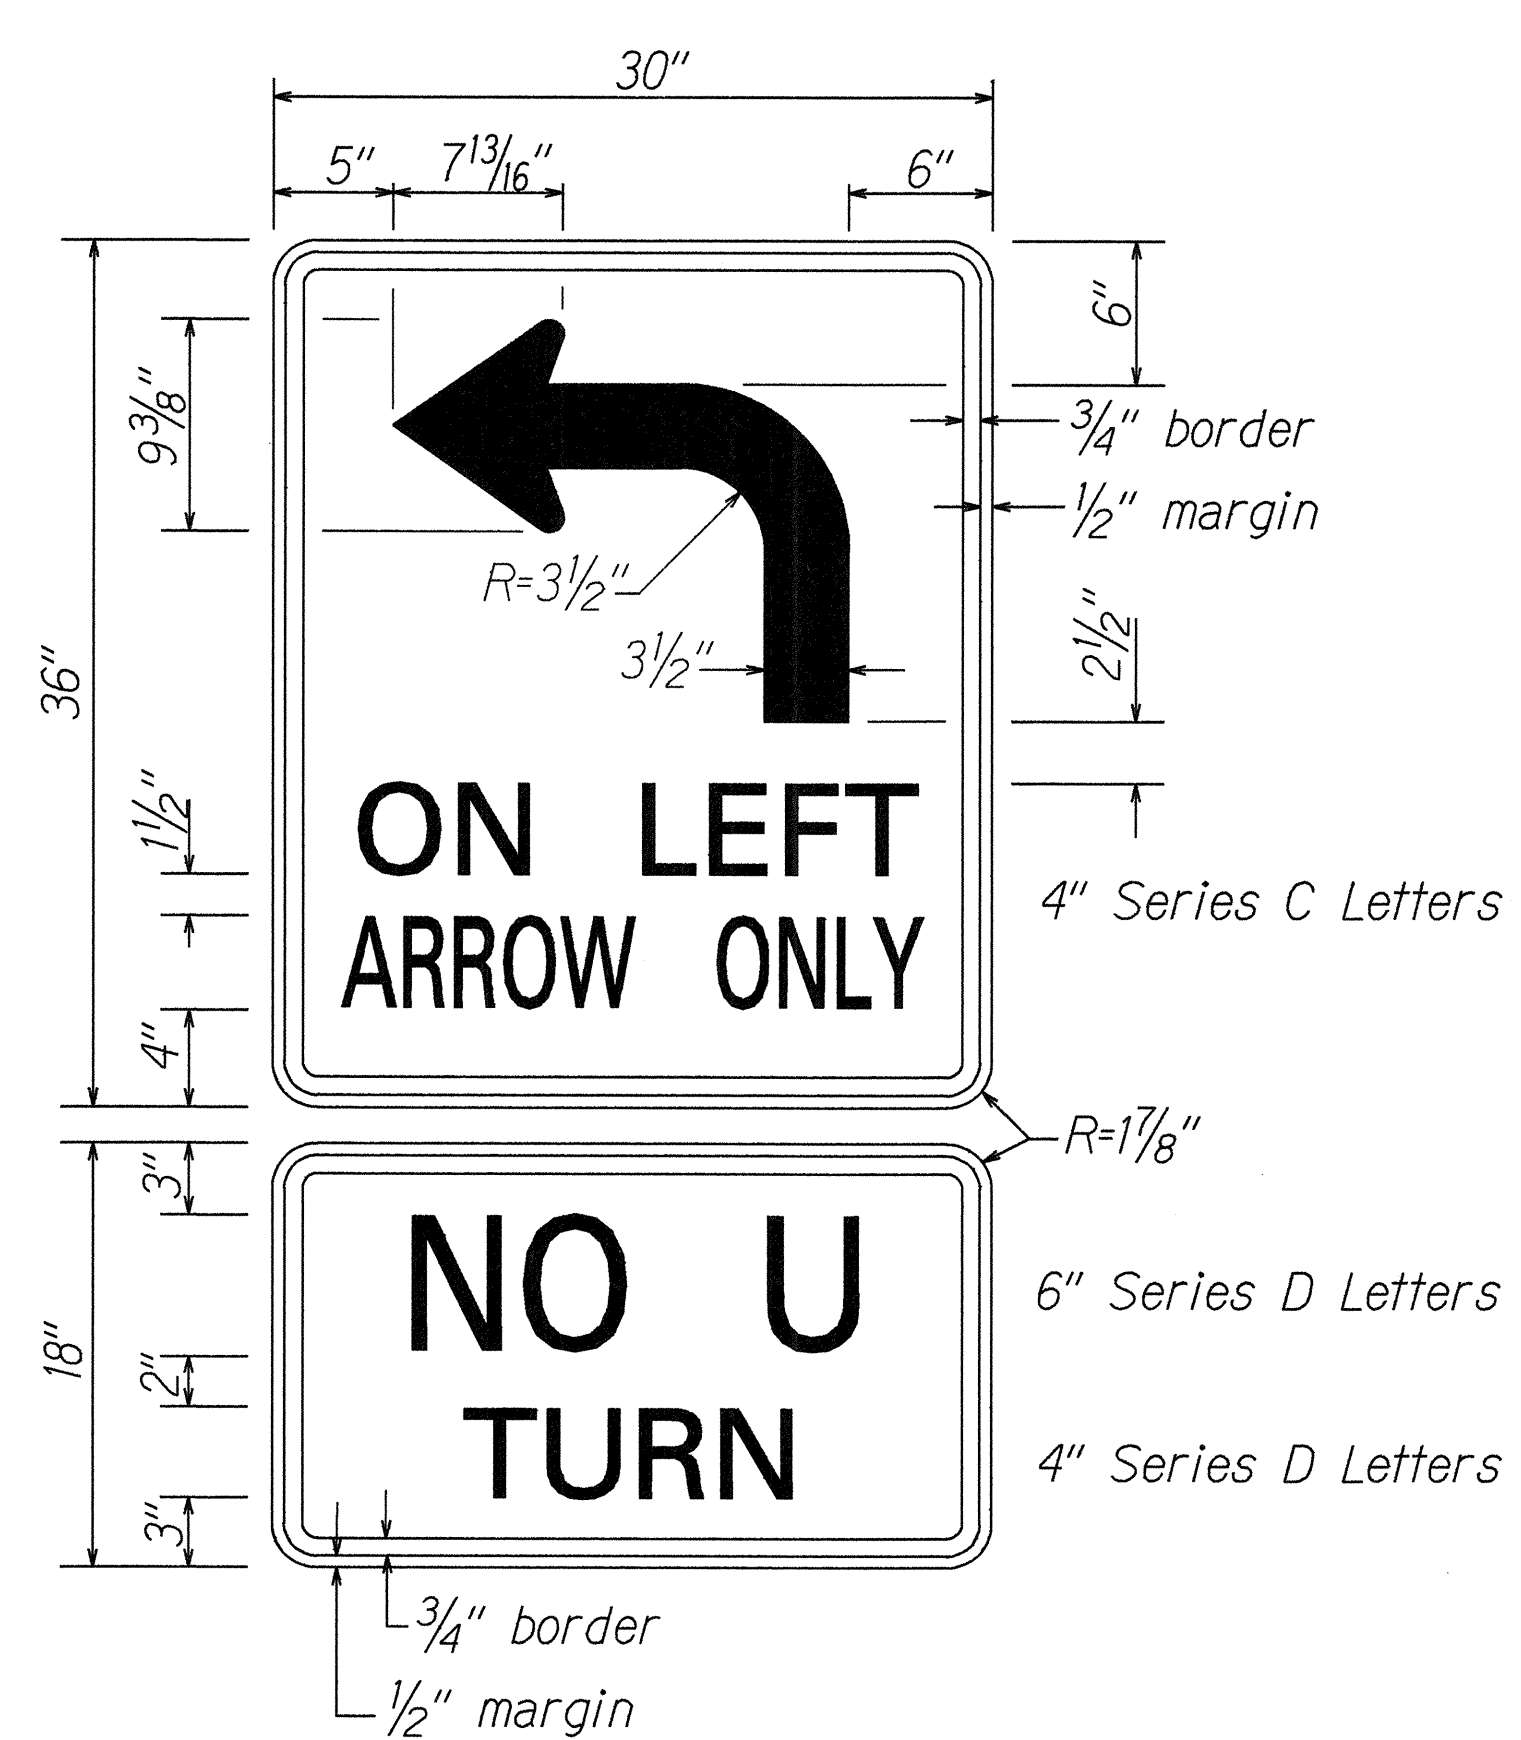

R17-3
Not to Scale

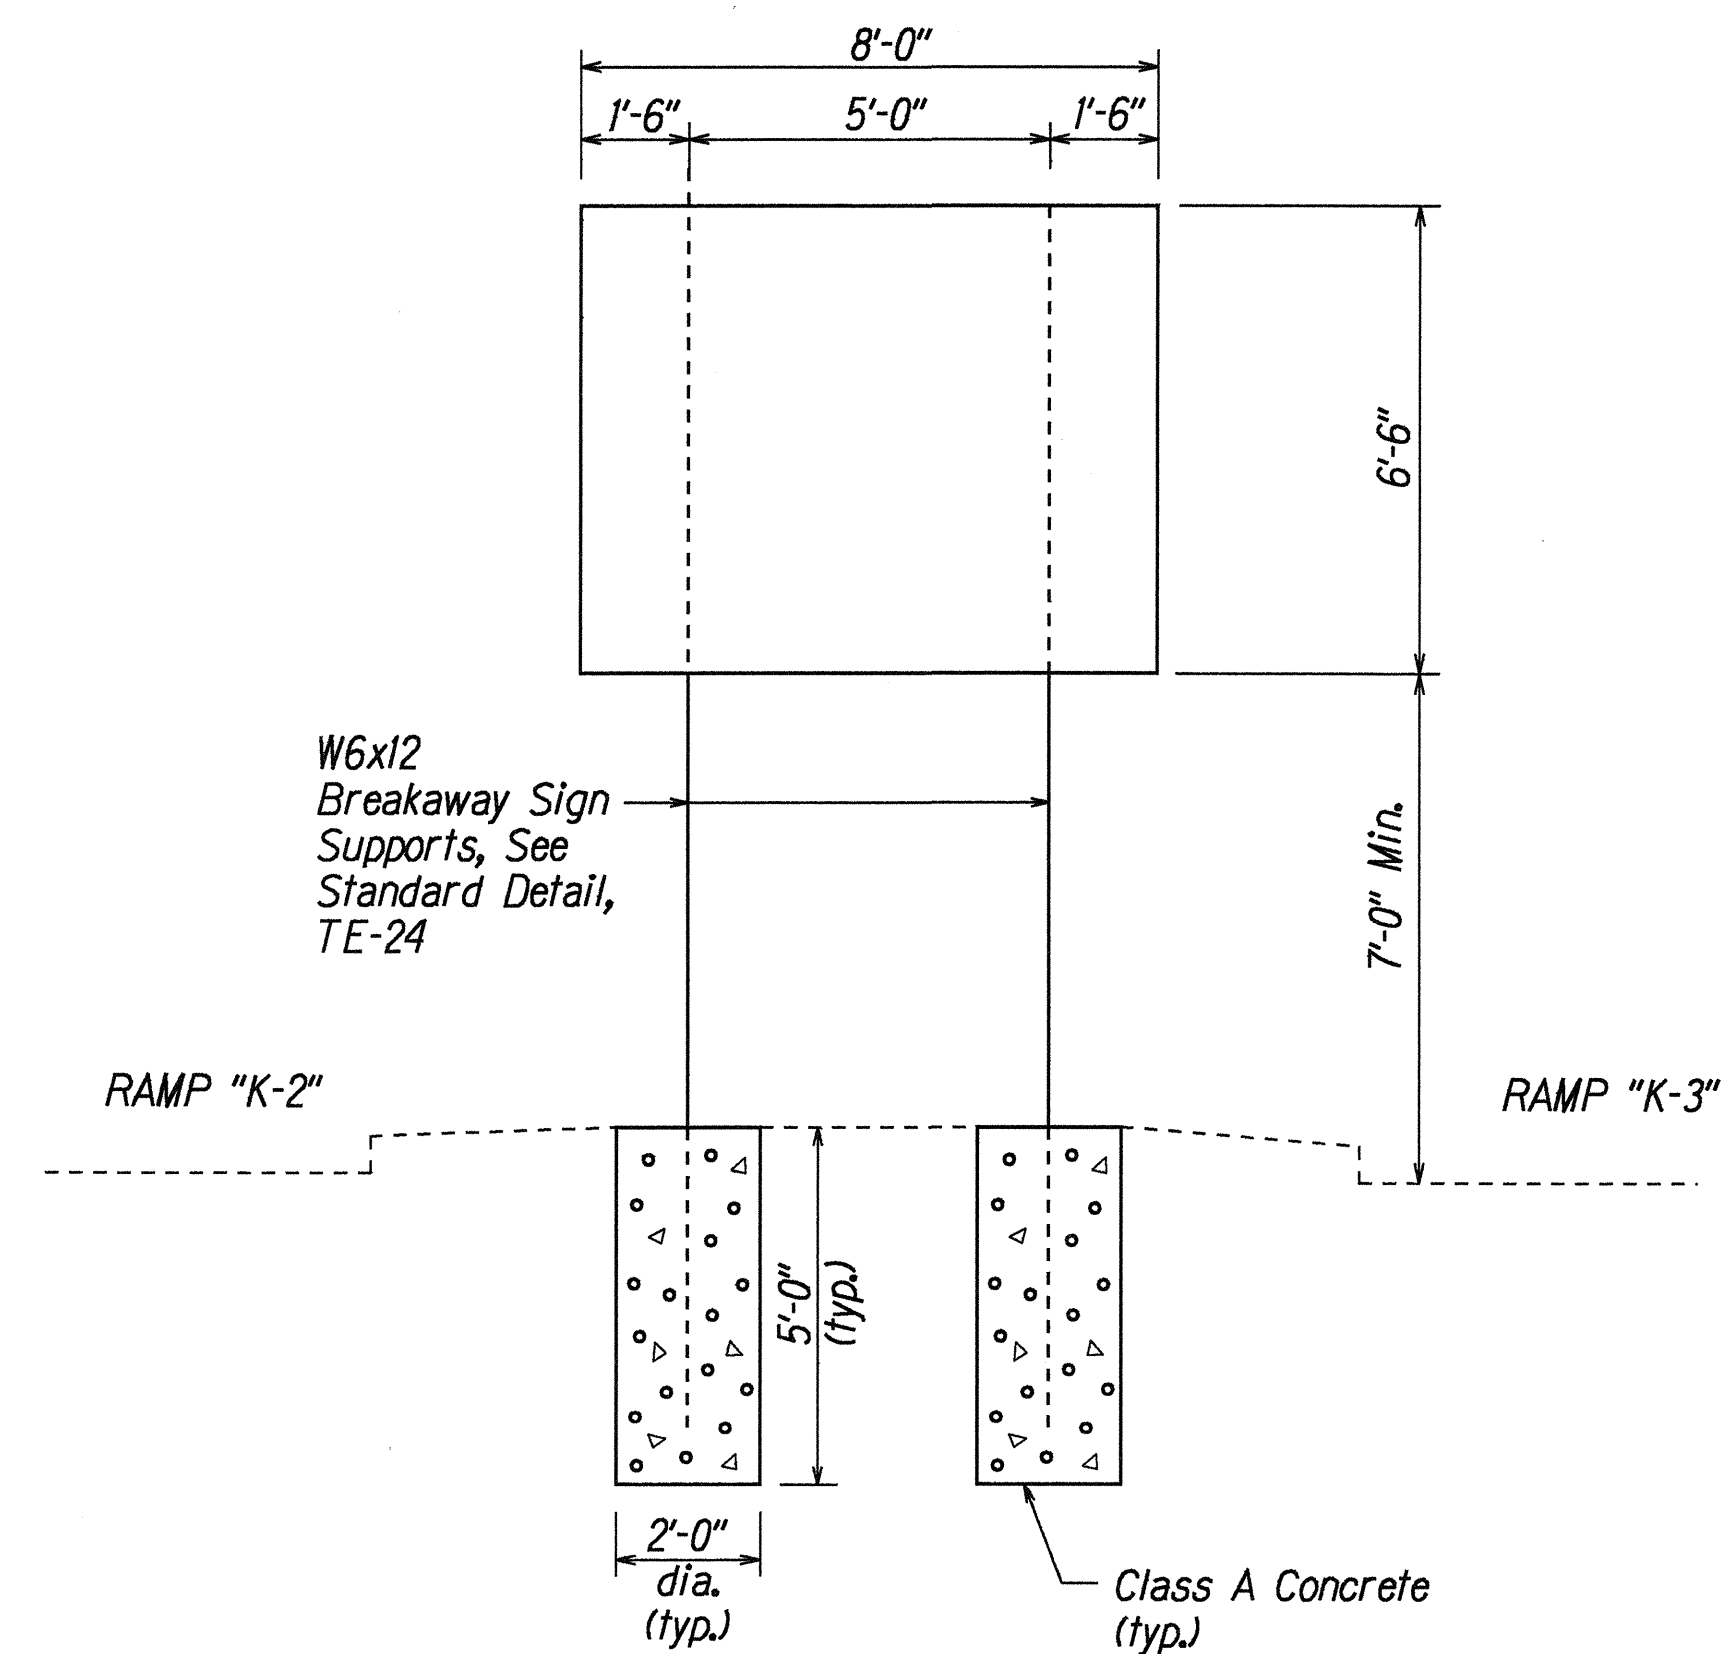

D-1
Ramp "K-3" Sta. 1+85± Lt.
Not to Scale

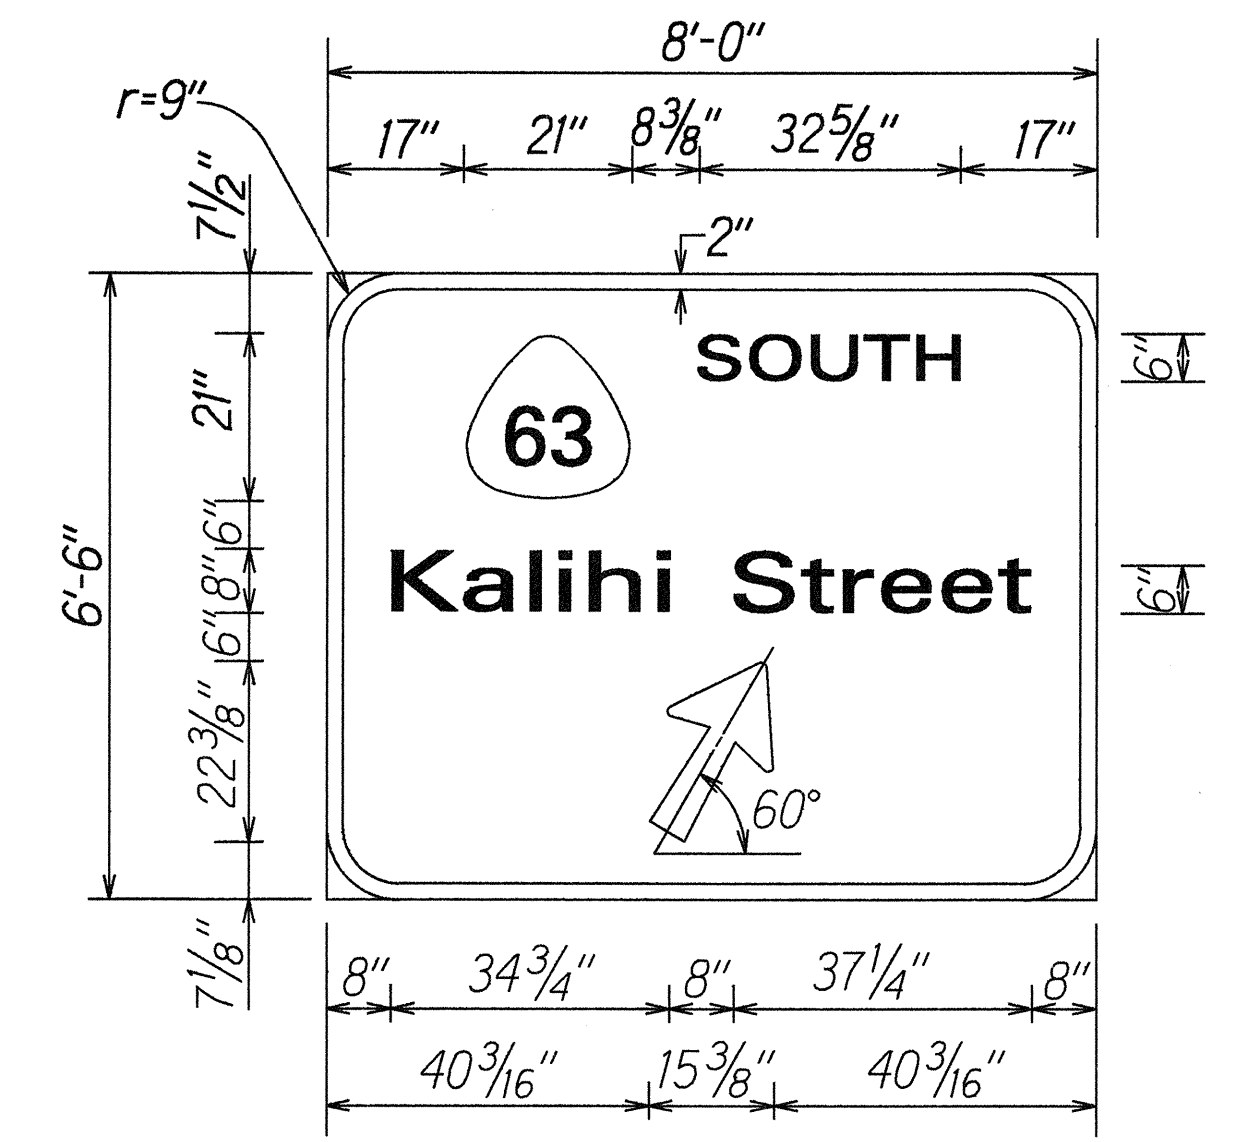

D-1
Not to Scale

ORIGINAL PLAN	SURVEY PLOTTED BY	DATE
PLAN	DATE	5/2/95
NOTE BOOK	DRAWN BY	R. Hill
QUANTITIES BY	CHECKED BY	
SKETCHES BY		

STATE OF HAWAII
DEPARTMENT OF TRANSPORTATION
HIGHWAYS DIVISION

SIGN DETAILS

KALIHI STREET RESURFACING
Dillingham Blvd. to School St.
Including Interchange On/Off Ramps
Fed. Aid Proj. No. STP-063-K(20)

Not to Scale Date: May, 1995

SHEET No. T6 OF 7 SHEETS