

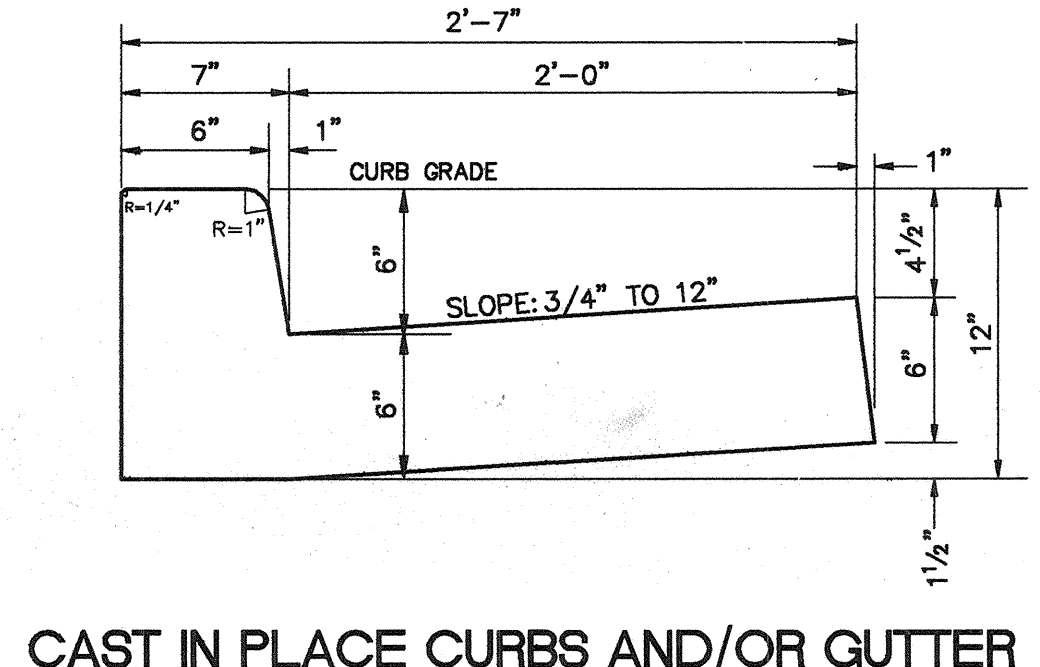
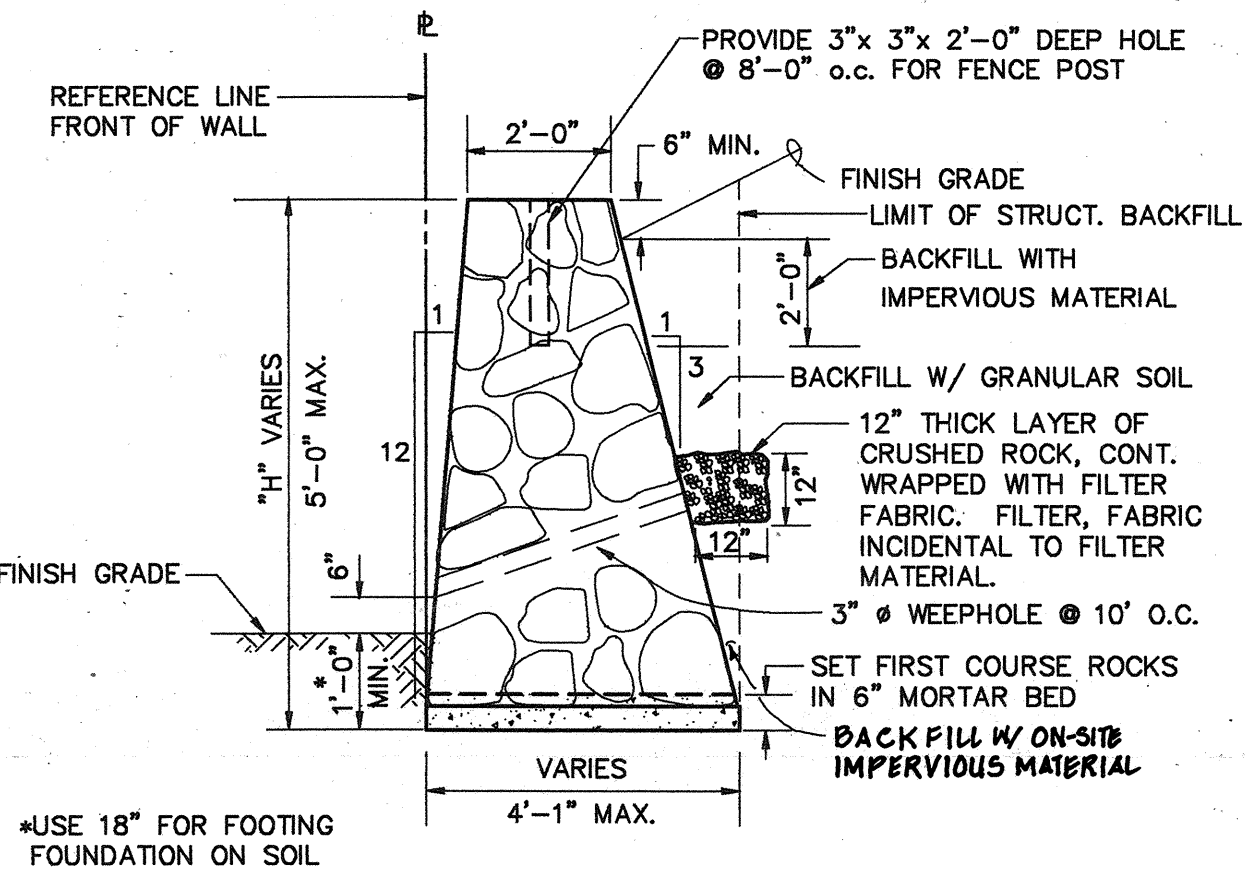
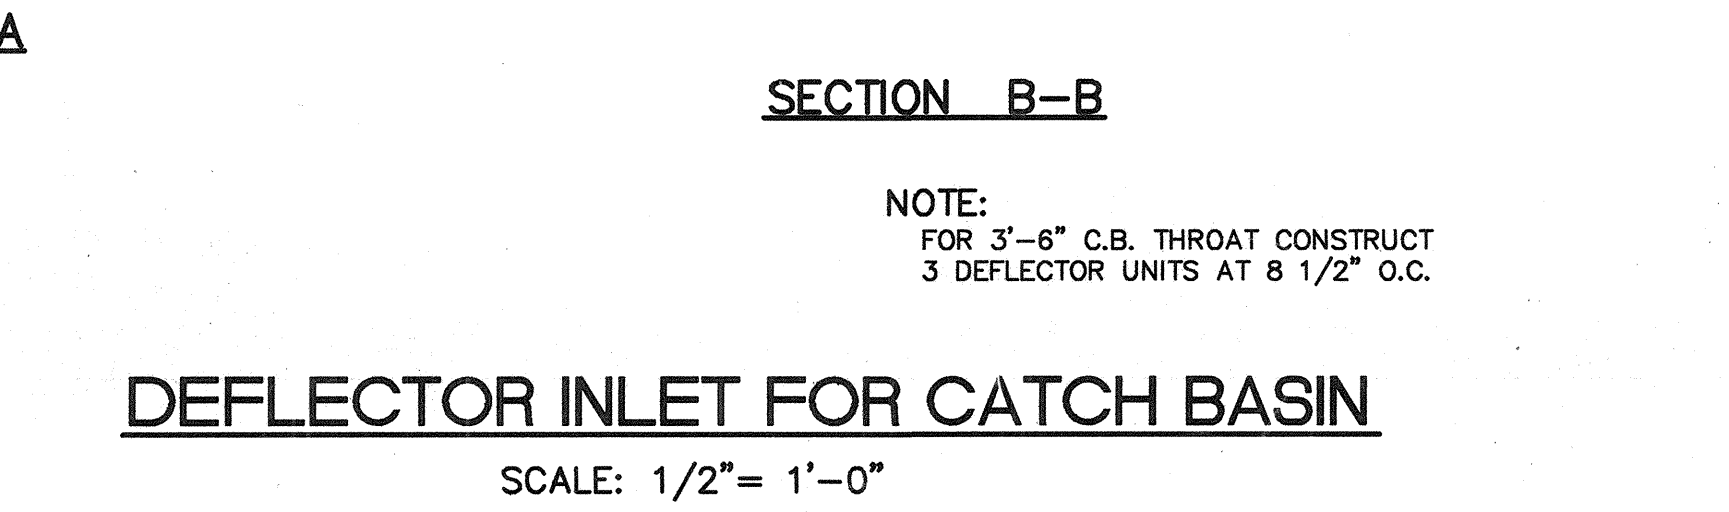
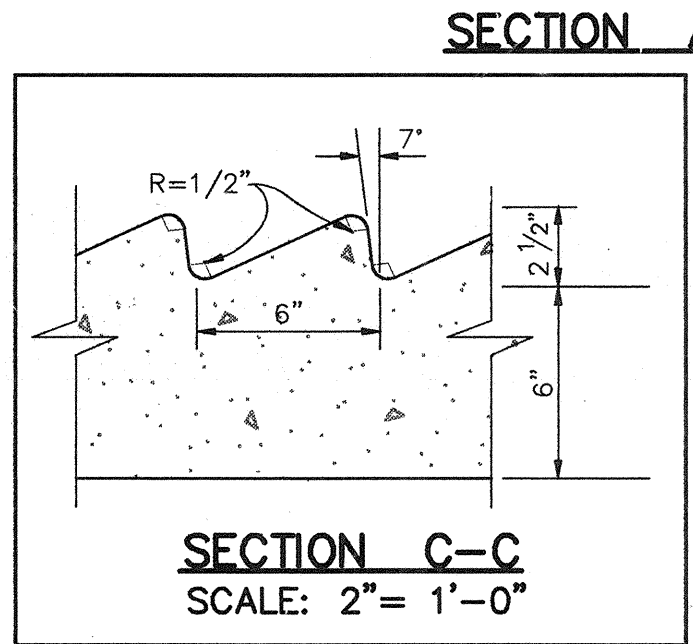
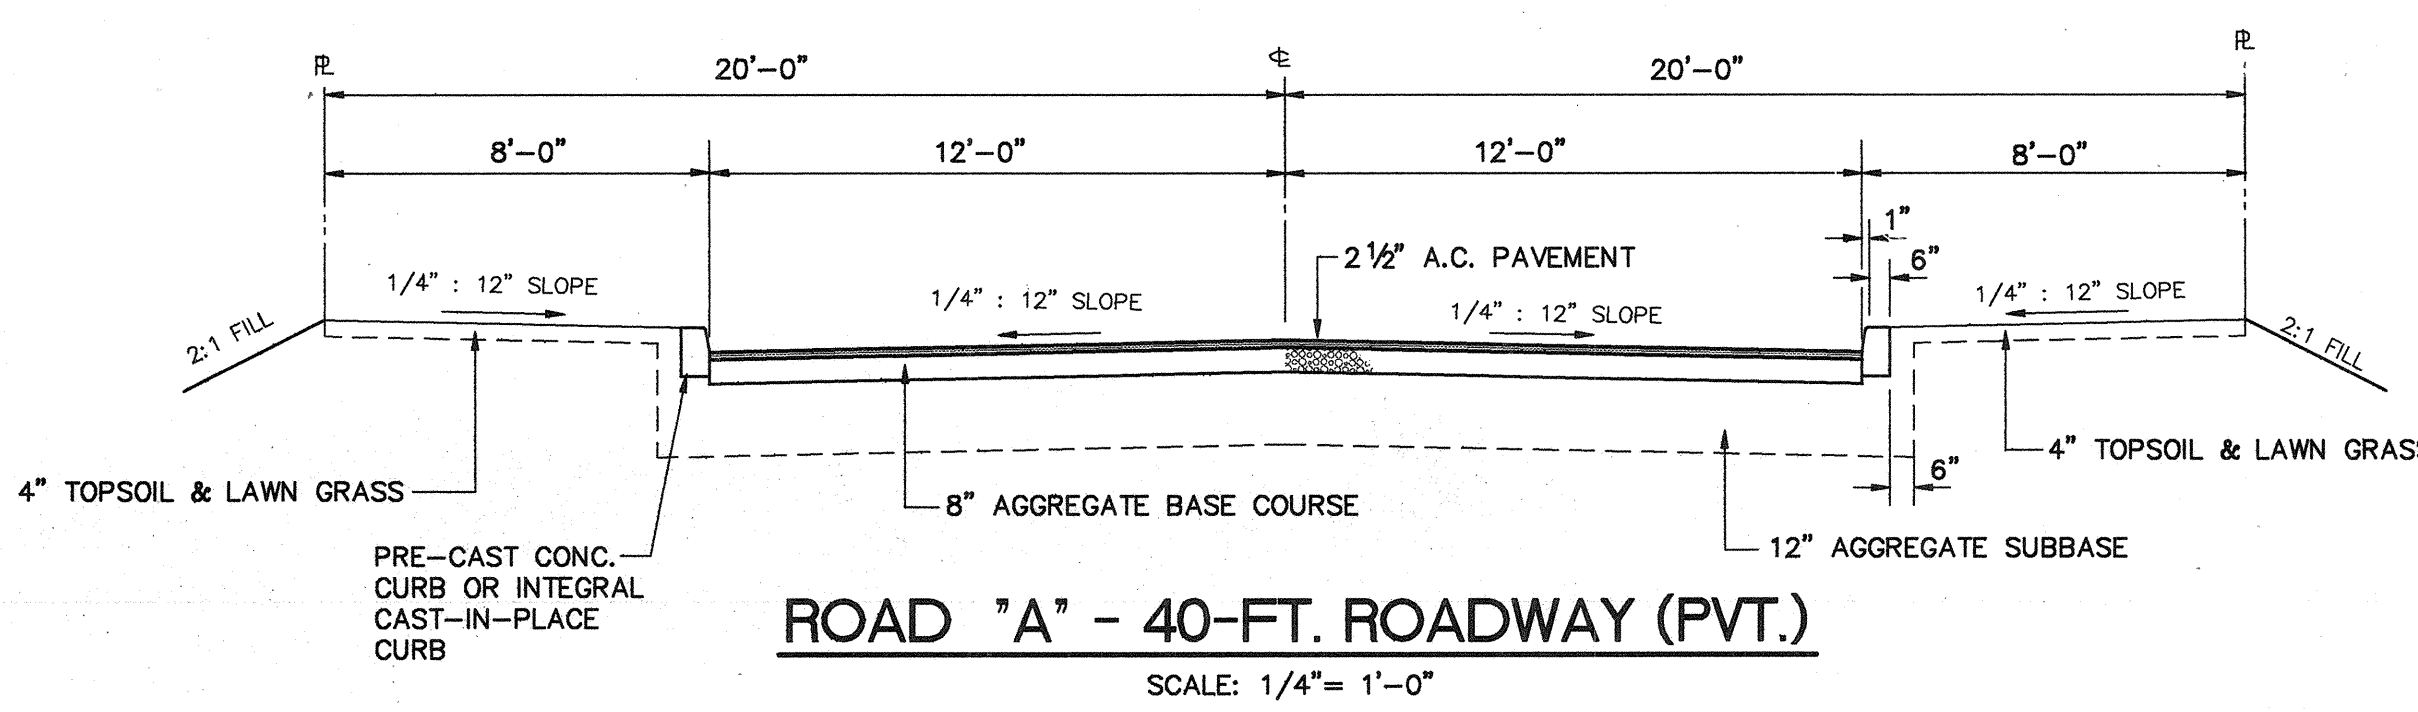
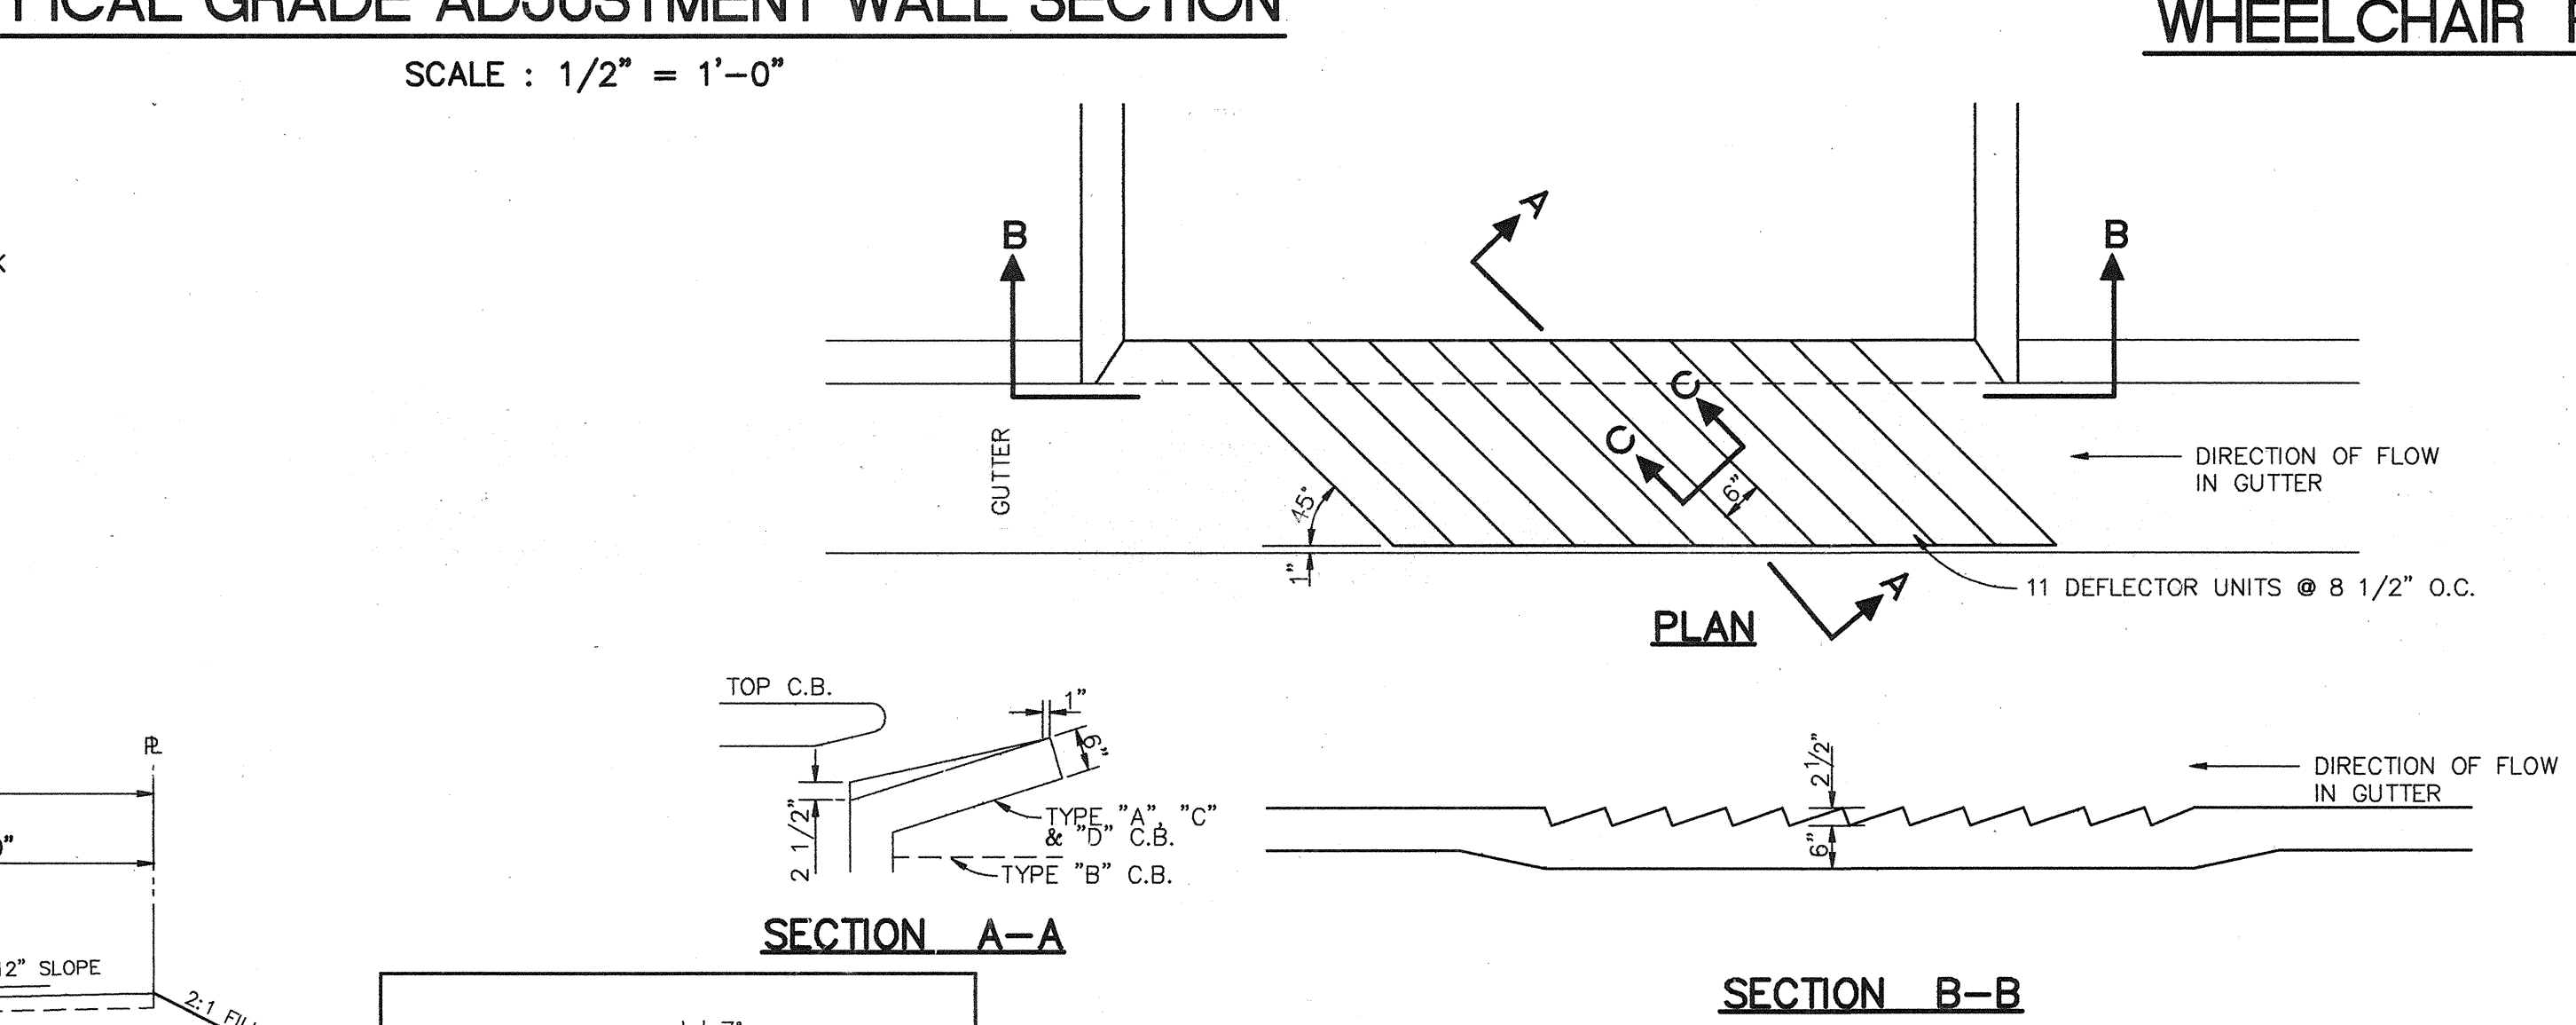
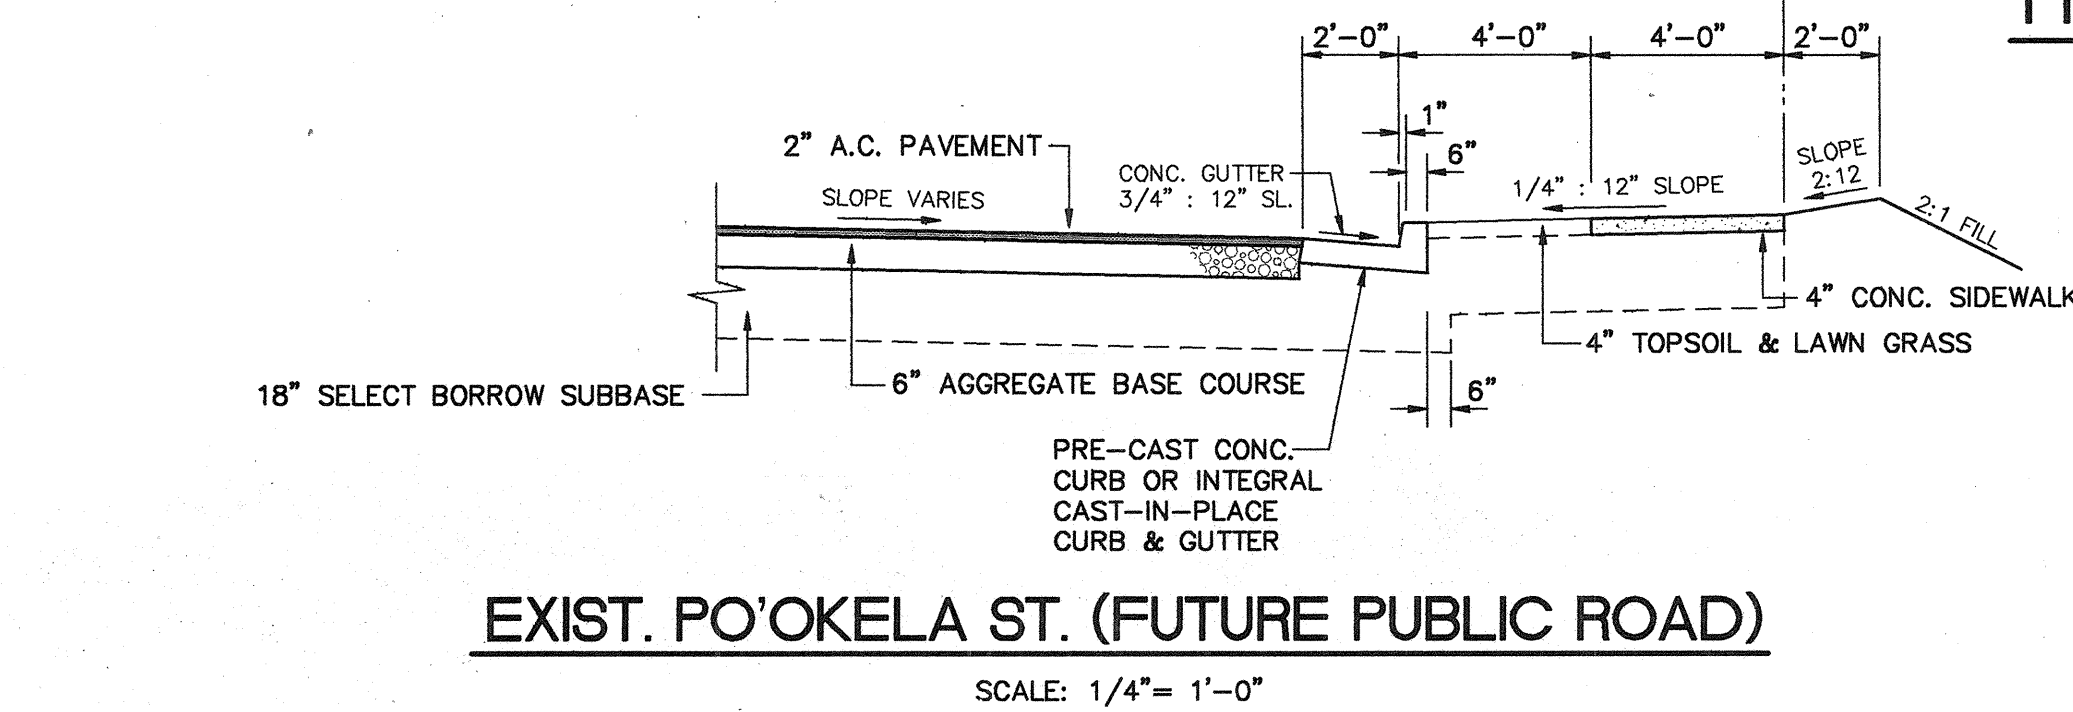
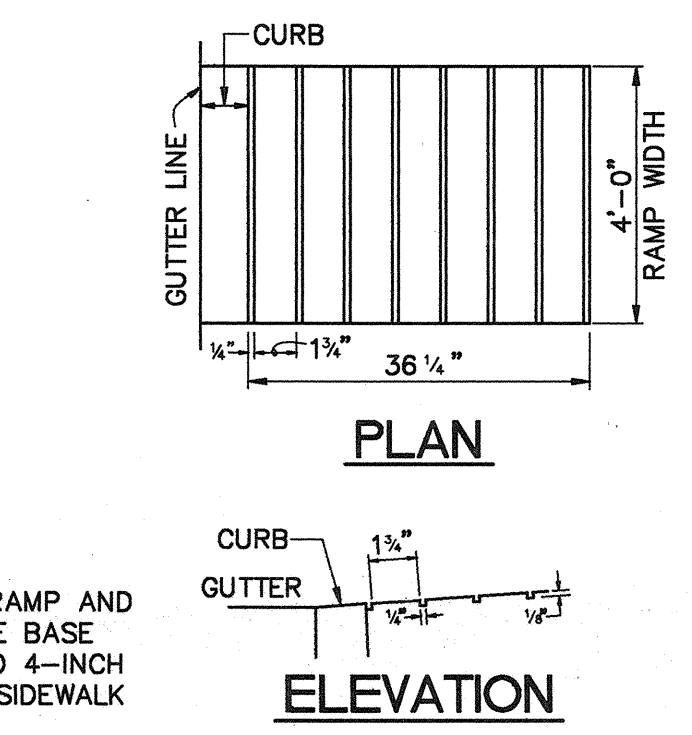
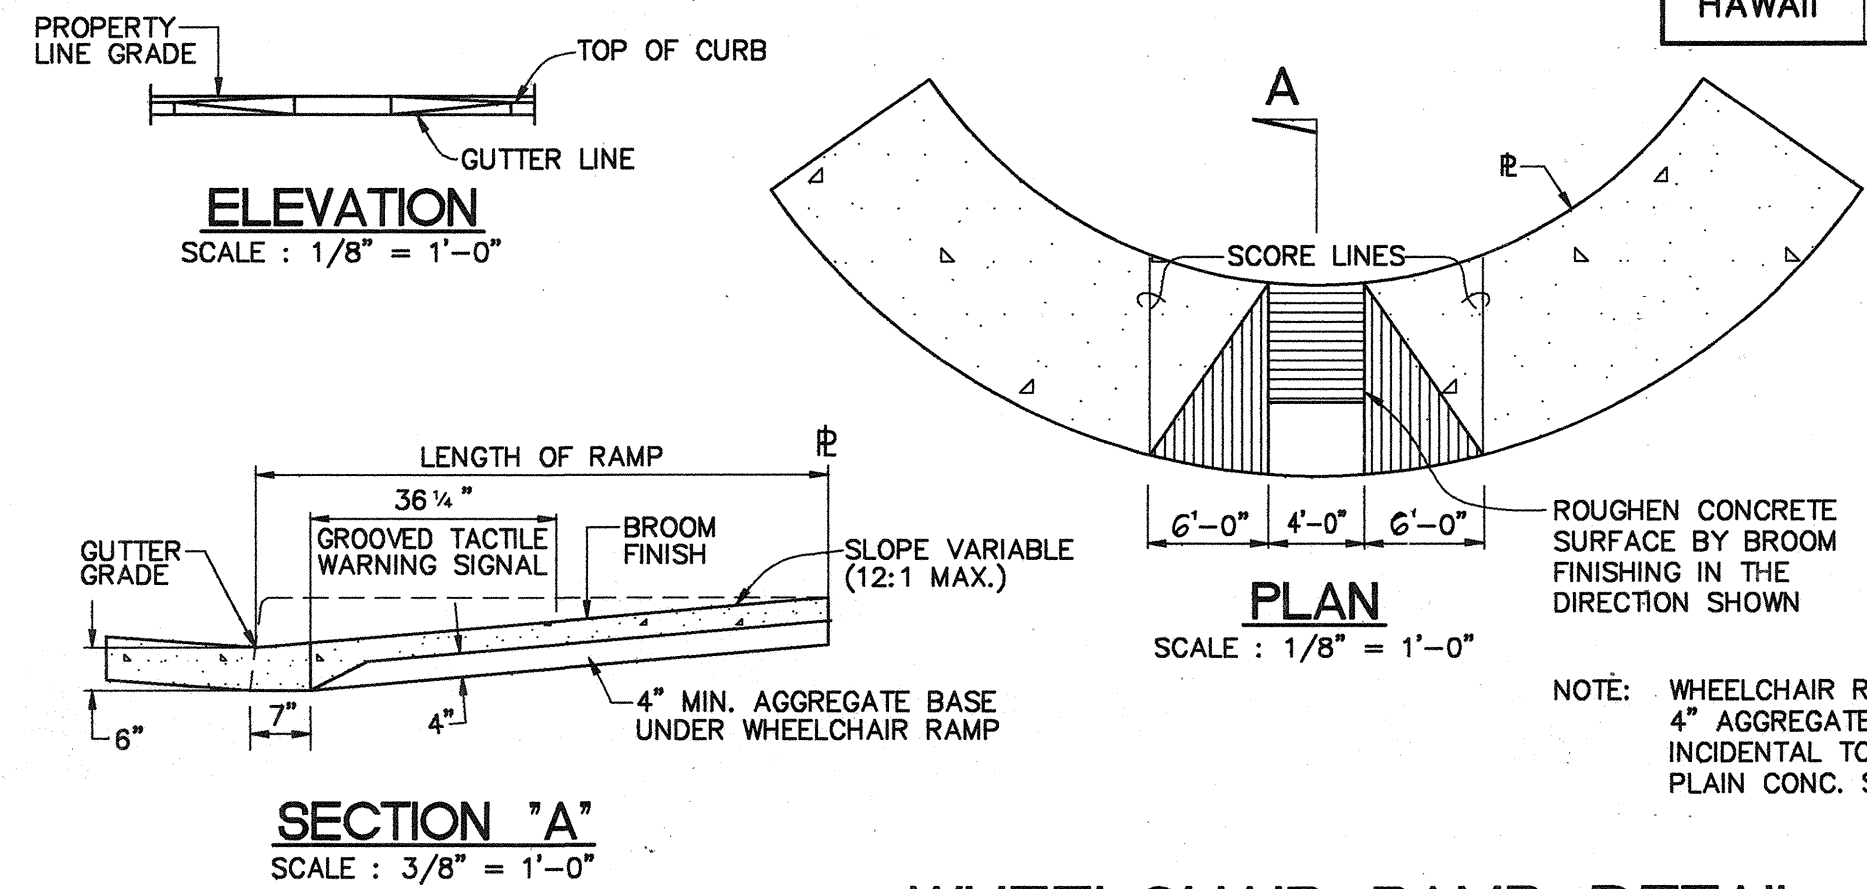
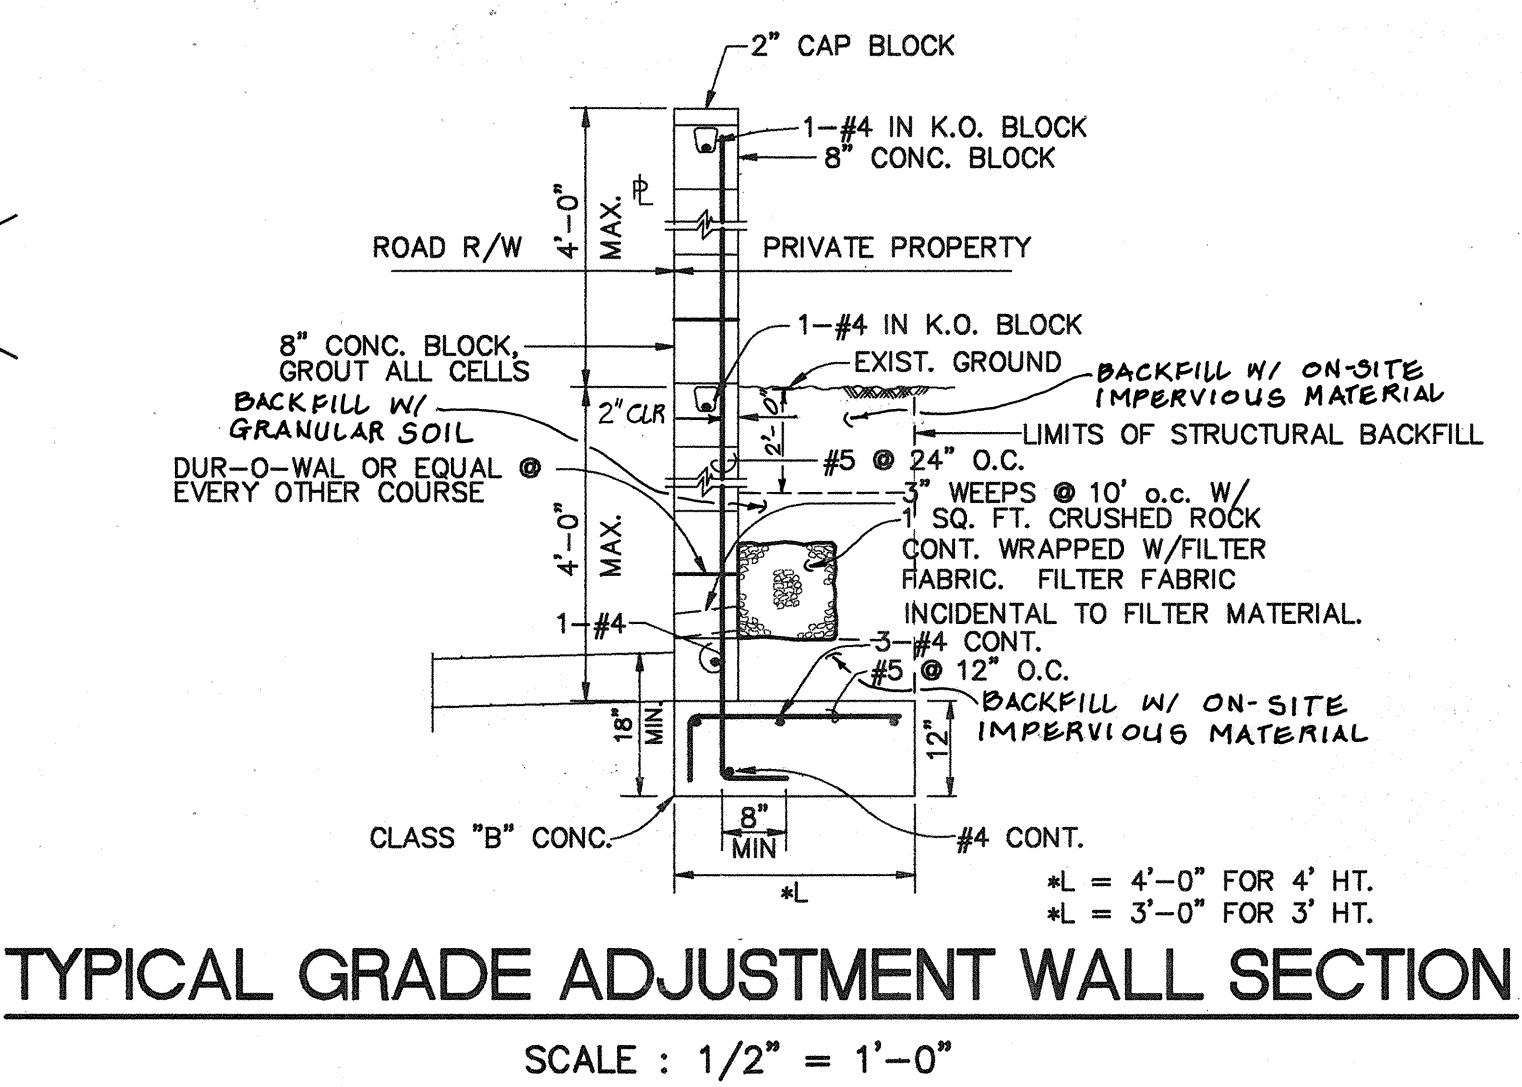
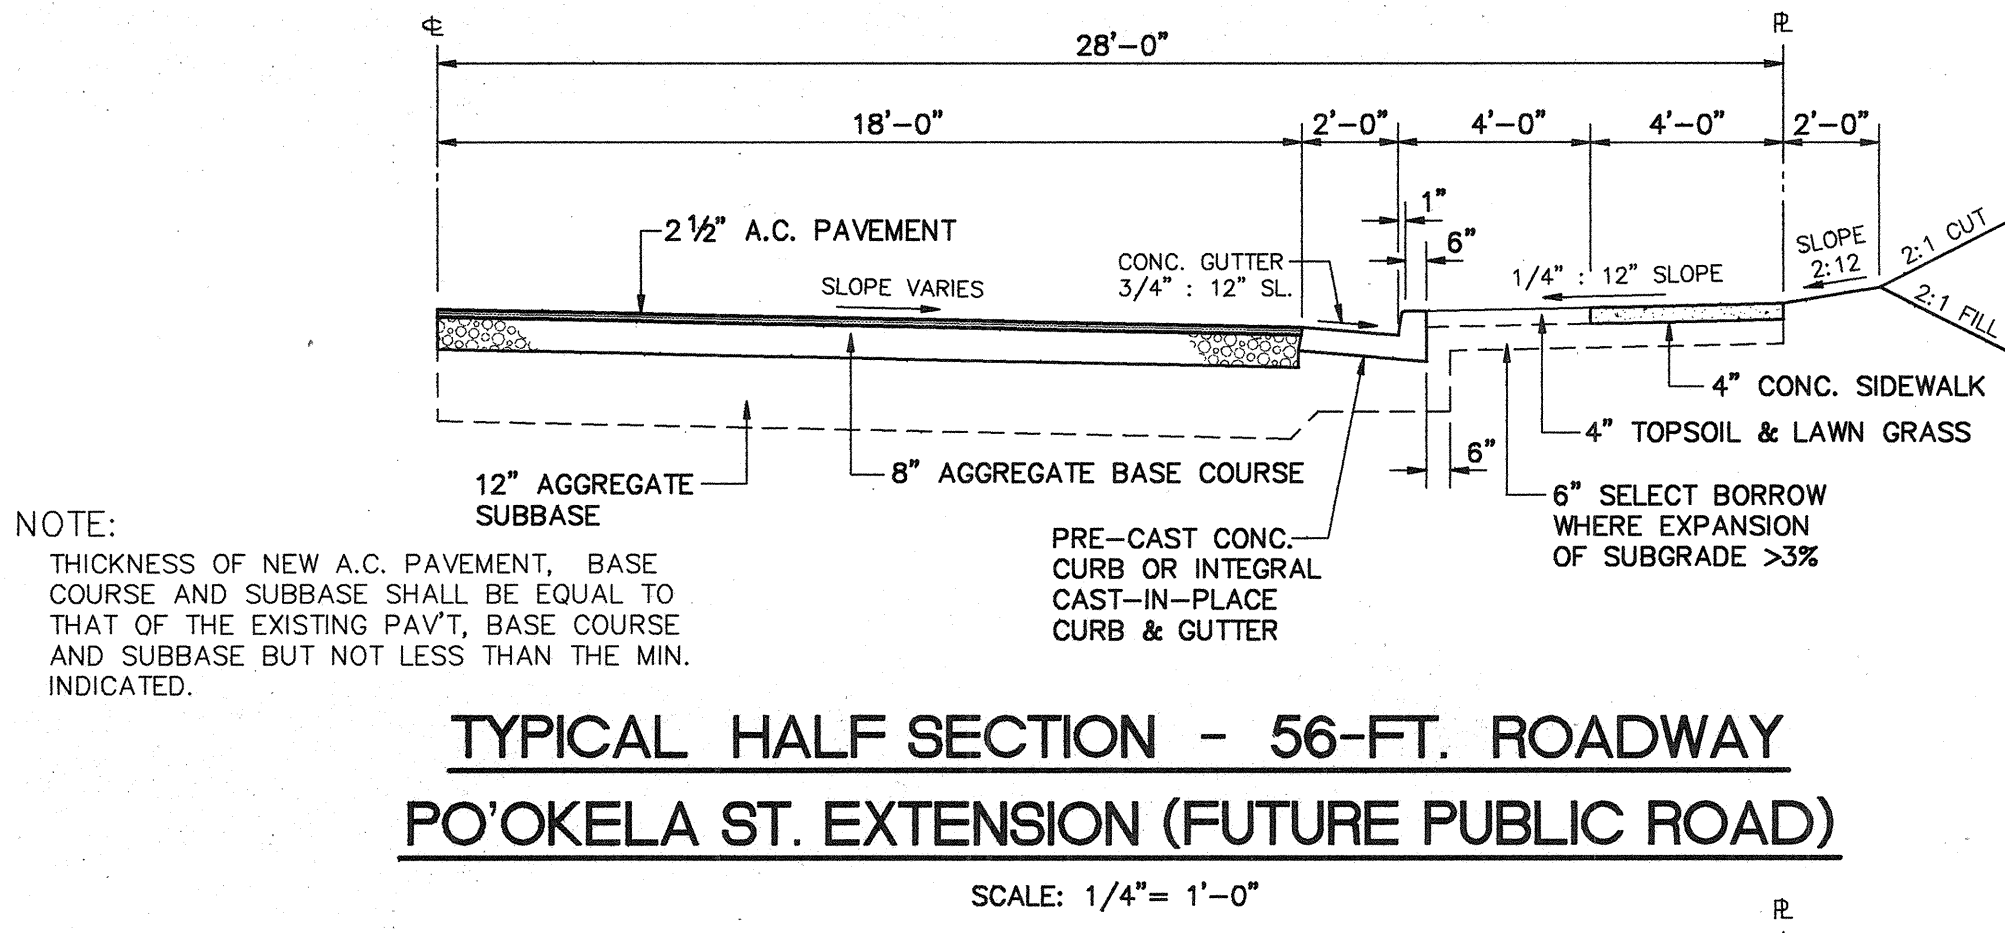
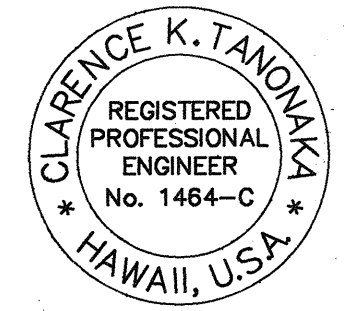


FED. ROAD DIS. NO.	STATE	PROJ. NO.	FISCAL YEAR	SHEET NO.	TOTAL SHEETS
HAWAII	HAW.	HWY-0-05-91	1992	7	49

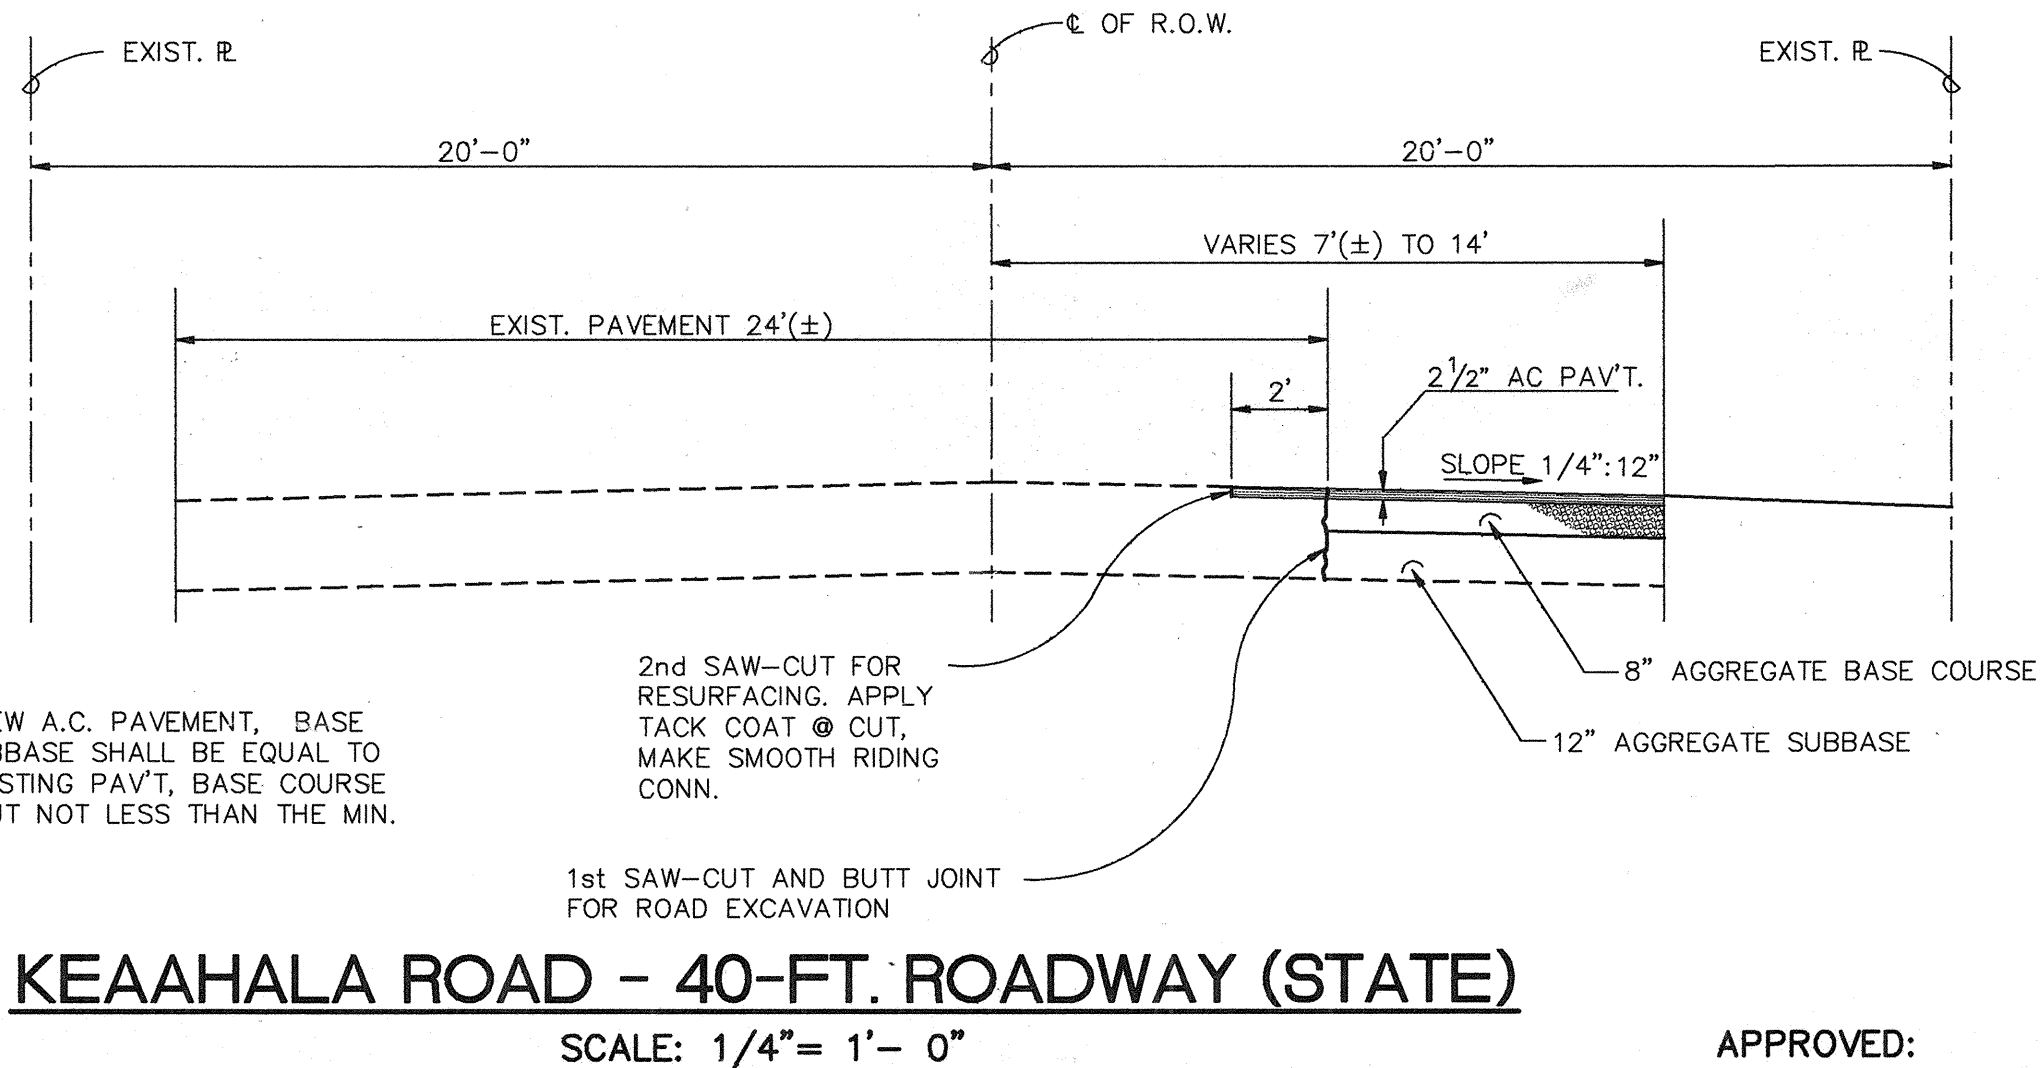

TABLE

DIST. CURB LINE TO R.	SLOPE	HEIGHT
12"	1/4" TO 1/2"	7 3/8"
10"	3/8" TO 1/2"	7 1/8"
8"	1/2" TO 1/2"	7 1/2"
7"	1/2" TO 1/2"	7 3/8"
6"	1/2" TO 1/2"	7 5/8"
5"	1/2" TO 1/2"	8 1/8"

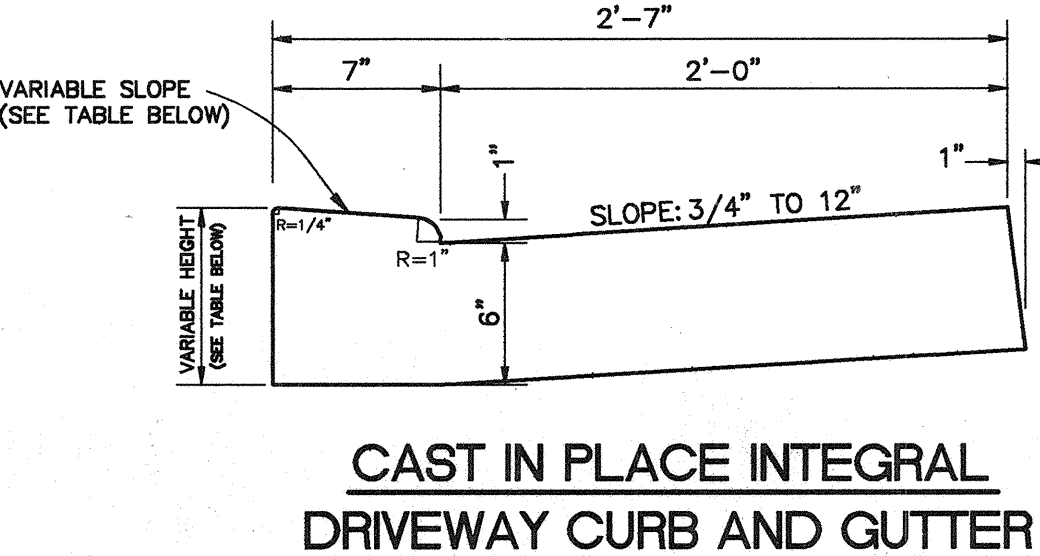

APPROVED:
M. F. Tanaka 11/8/91
CHIEF, DIVISION OF ENGINEERING, D.P.W.

STATE OF HAWAII
DEPARTMENT OF TRANSPORTATION
HIGHWAYS DIVISION

**TYPICAL ROAD SECTIONS
AND MISCELLANEOUS DETAILS**

CASTLE HILLS ACCESS ROAD
PROJ. NO. HWY-0-05-91

SCALE: AS SHOWN DATE: MARCH, 1991
SHEET No. 1 OF 1 SHEETS