


FED. ROAD DIST. NO.	STATE	FED. AID PROJ. NO.	FISCAL YEAR	SHEET NO.	TOTAL SHEETS
HAWAII	HAW.	STP-063-1(22)	2003	56	69

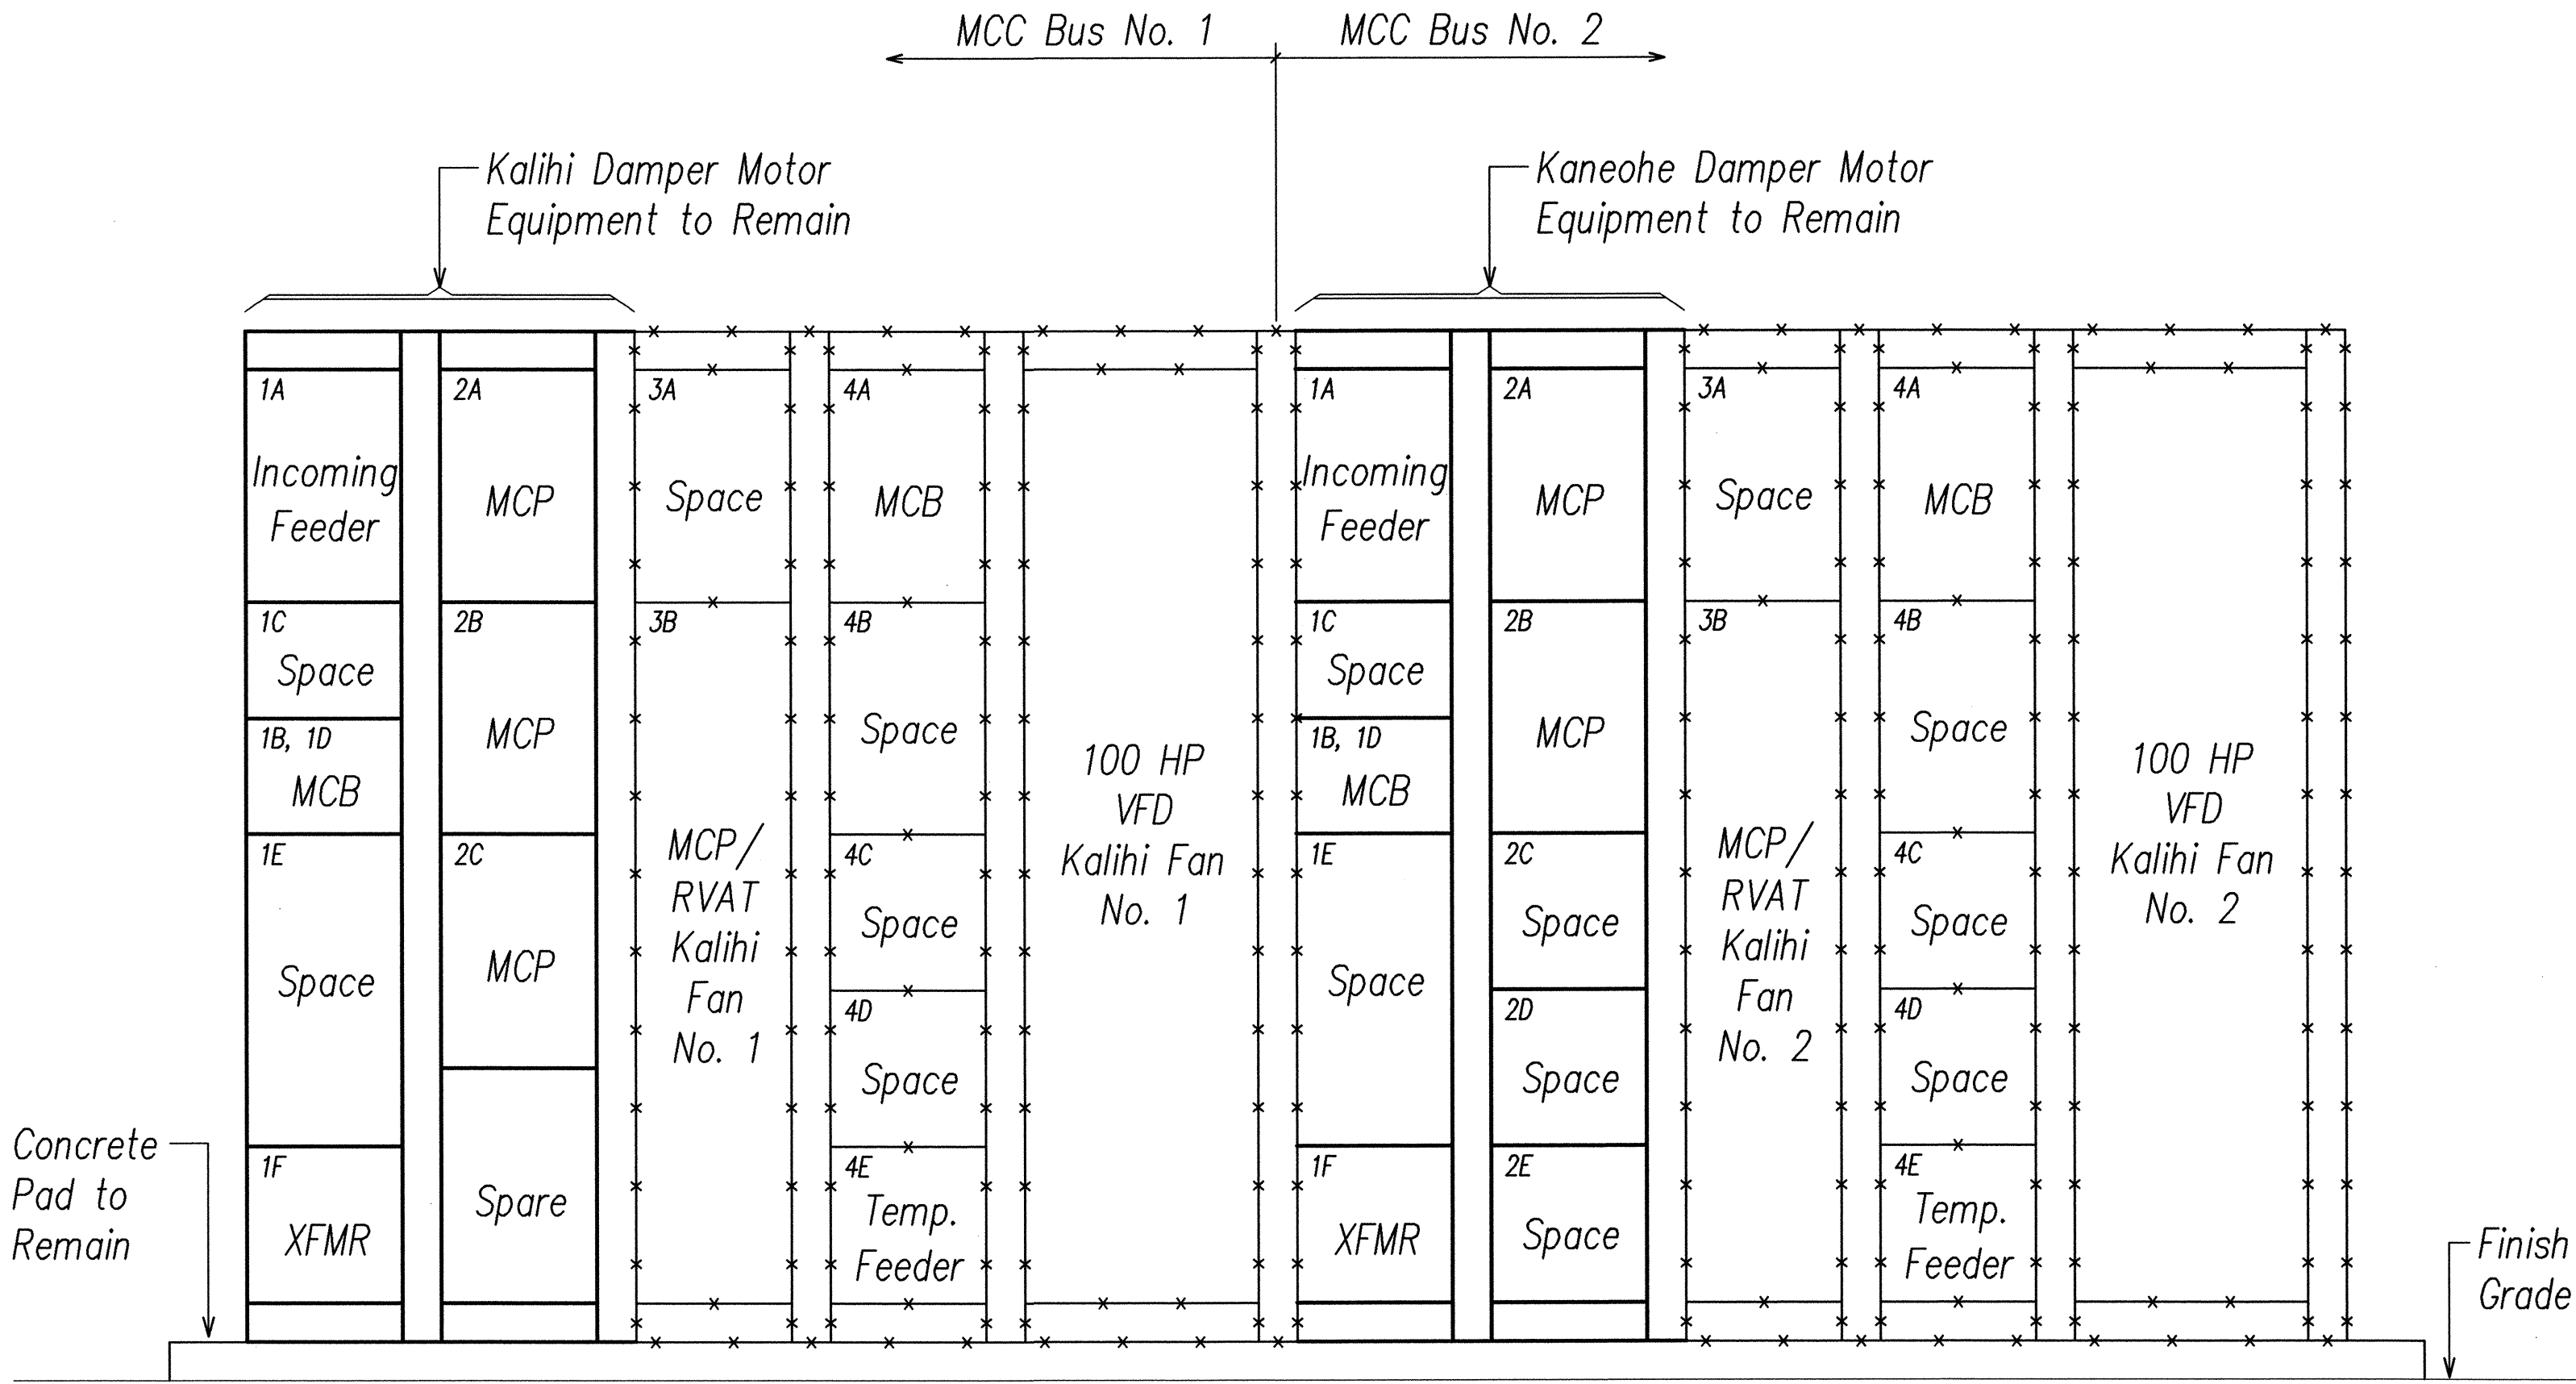


Notes:

1. All Items Shown Are Existing.
2. "X" Thru Item Denotes "Existing Item to be Removed".
3. Concrete Pad to Remain for Mounting of New VFD Equipment.
4. All Incoming Conduit and Conductors to Remain for Connection to New VFD Equipment.
5. Contractor Shall Make All Necessary Adjustments to Structural Support System to Support Remaining Equipment During Construction.

EXISTING ELECTRICAL EQUIPMENT ELEVATION – KALIHI FANS
NOT TO SCALE

SURVEY PLOTTED BY	DATE
DESIGNED BY	
NOTED BY	
CHECKED BY	
NO.	


LAST SAVE: 04/22/03 @ 15:04:34 BY: BD PLOT: 56, 1=1
Z:\PROJECTS\2003\22056.dwg

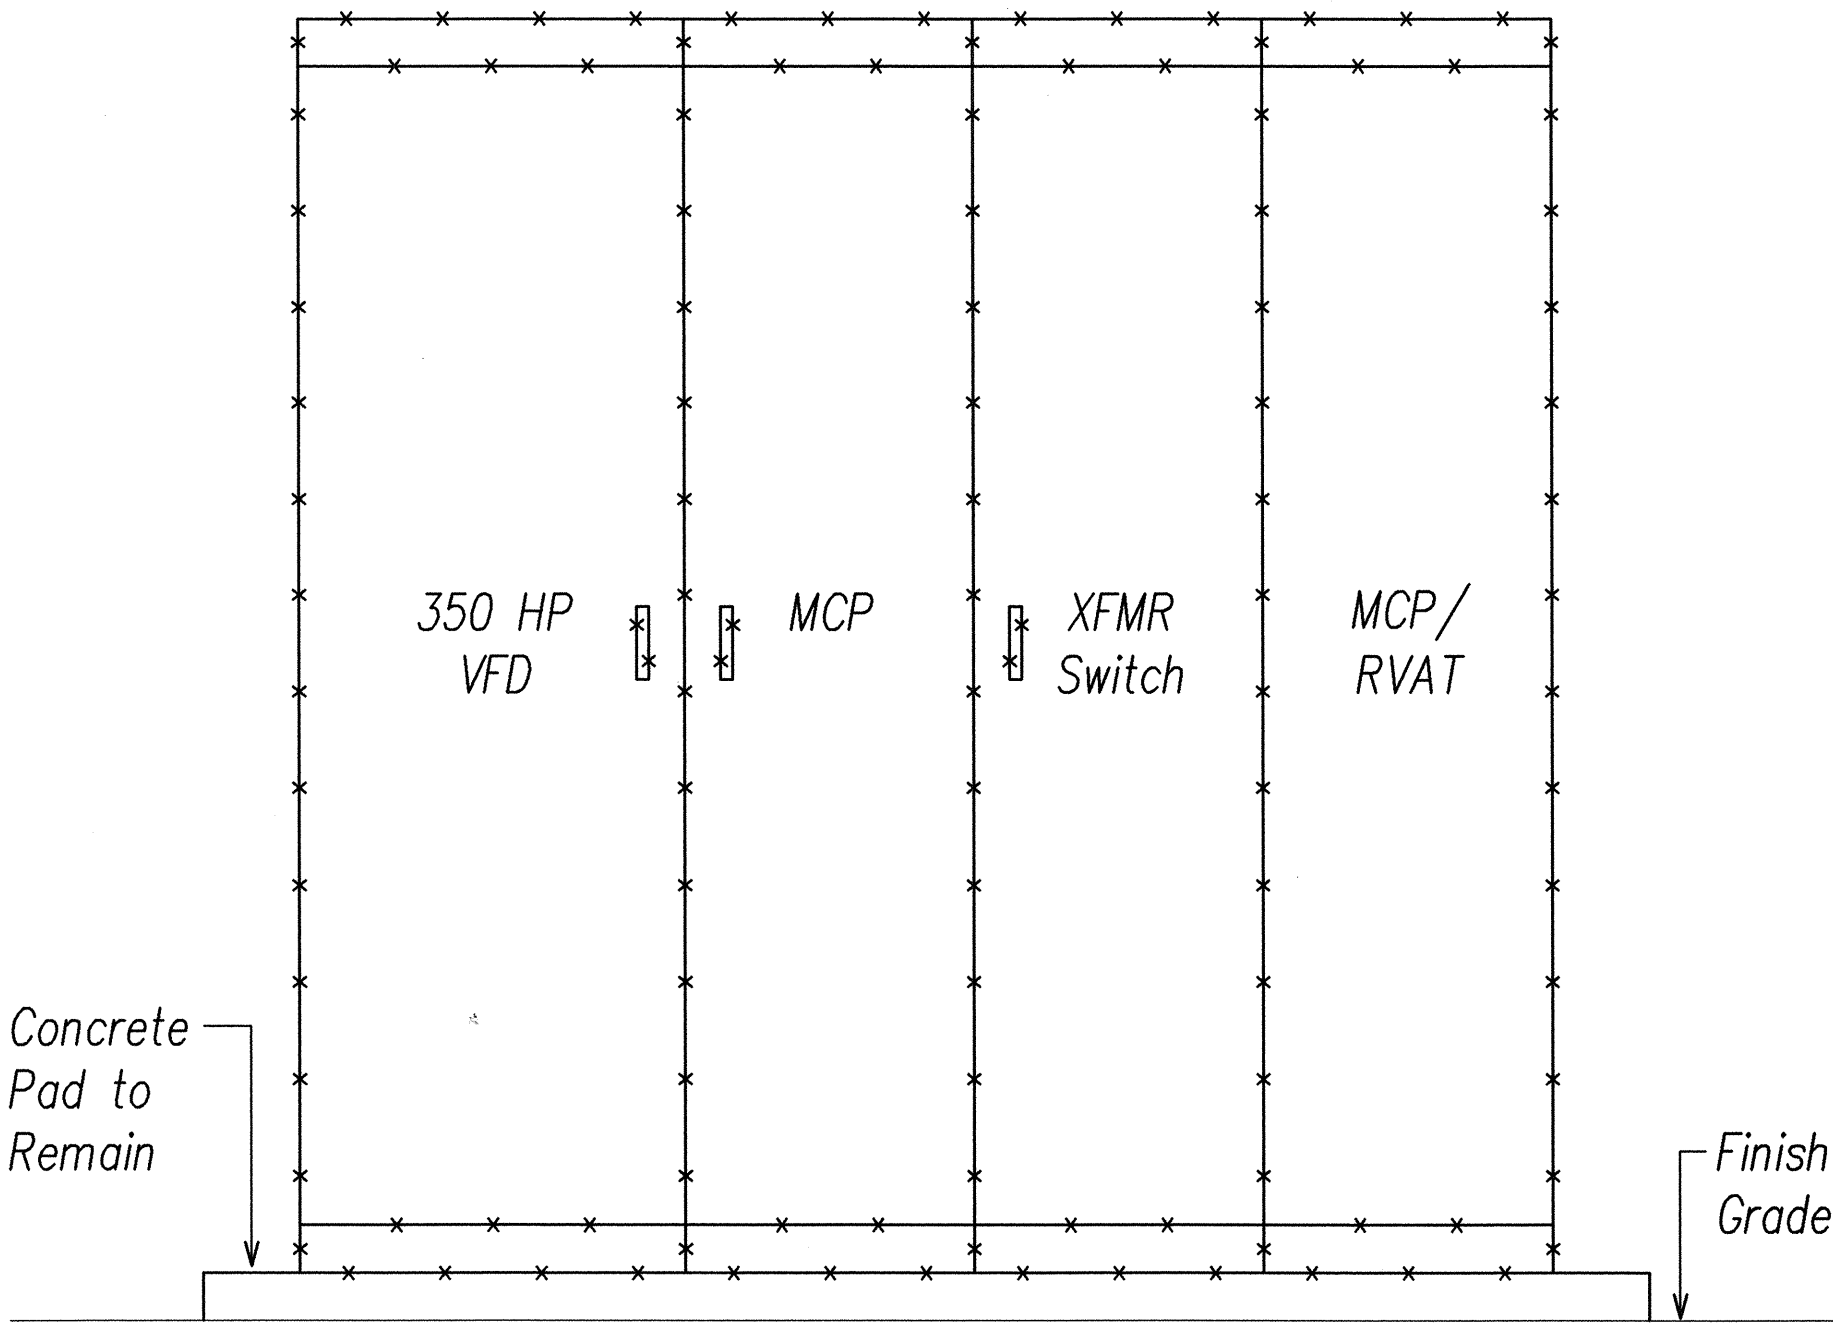

Notes:

1. All Items Shown Are Existing.
2. "X" Thru Item Denotes "Existing Item to be Removed".
3. Concrete Pad to Remain for Mounting of New VFD Equipment.
4. All Incoming Conduit and Conductors to Remain for Connection to New VFD Equipment.

TYPICAL EXISTING ELECTRICAL EQUIPMENT ELEVATION – KANEOHE FANS
NOT TO SCALE

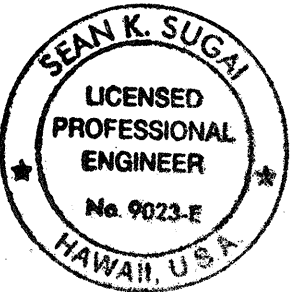

THIS WORK WAS PREPARED BY ME OR UNDER MY SUPERVISION AND CONSTRUCTION OF THIS PROJECT WILL BE UNDER MY OBSERVATION.

Signature: *Sean K. Sugai* April 30, 2004
4/22/03 EXPIRATION DATE OF THE LICENSE

STATE OF HAWAII
DEPARTMENT OF TRANSPORTATION
HIGHWAYS DIVISION
EXISTING ELECTRICAL EQUIPMENT ELEVATIONS
LIKELIKE HIGHWAY
Wilson Tunnel Improvements
Leak and Crack Remediation
F. A. Project No. STP-063-1(22)
Scale: None Date: April 24, 2003

SHEET No. E-9 OF 17 SHEETS