

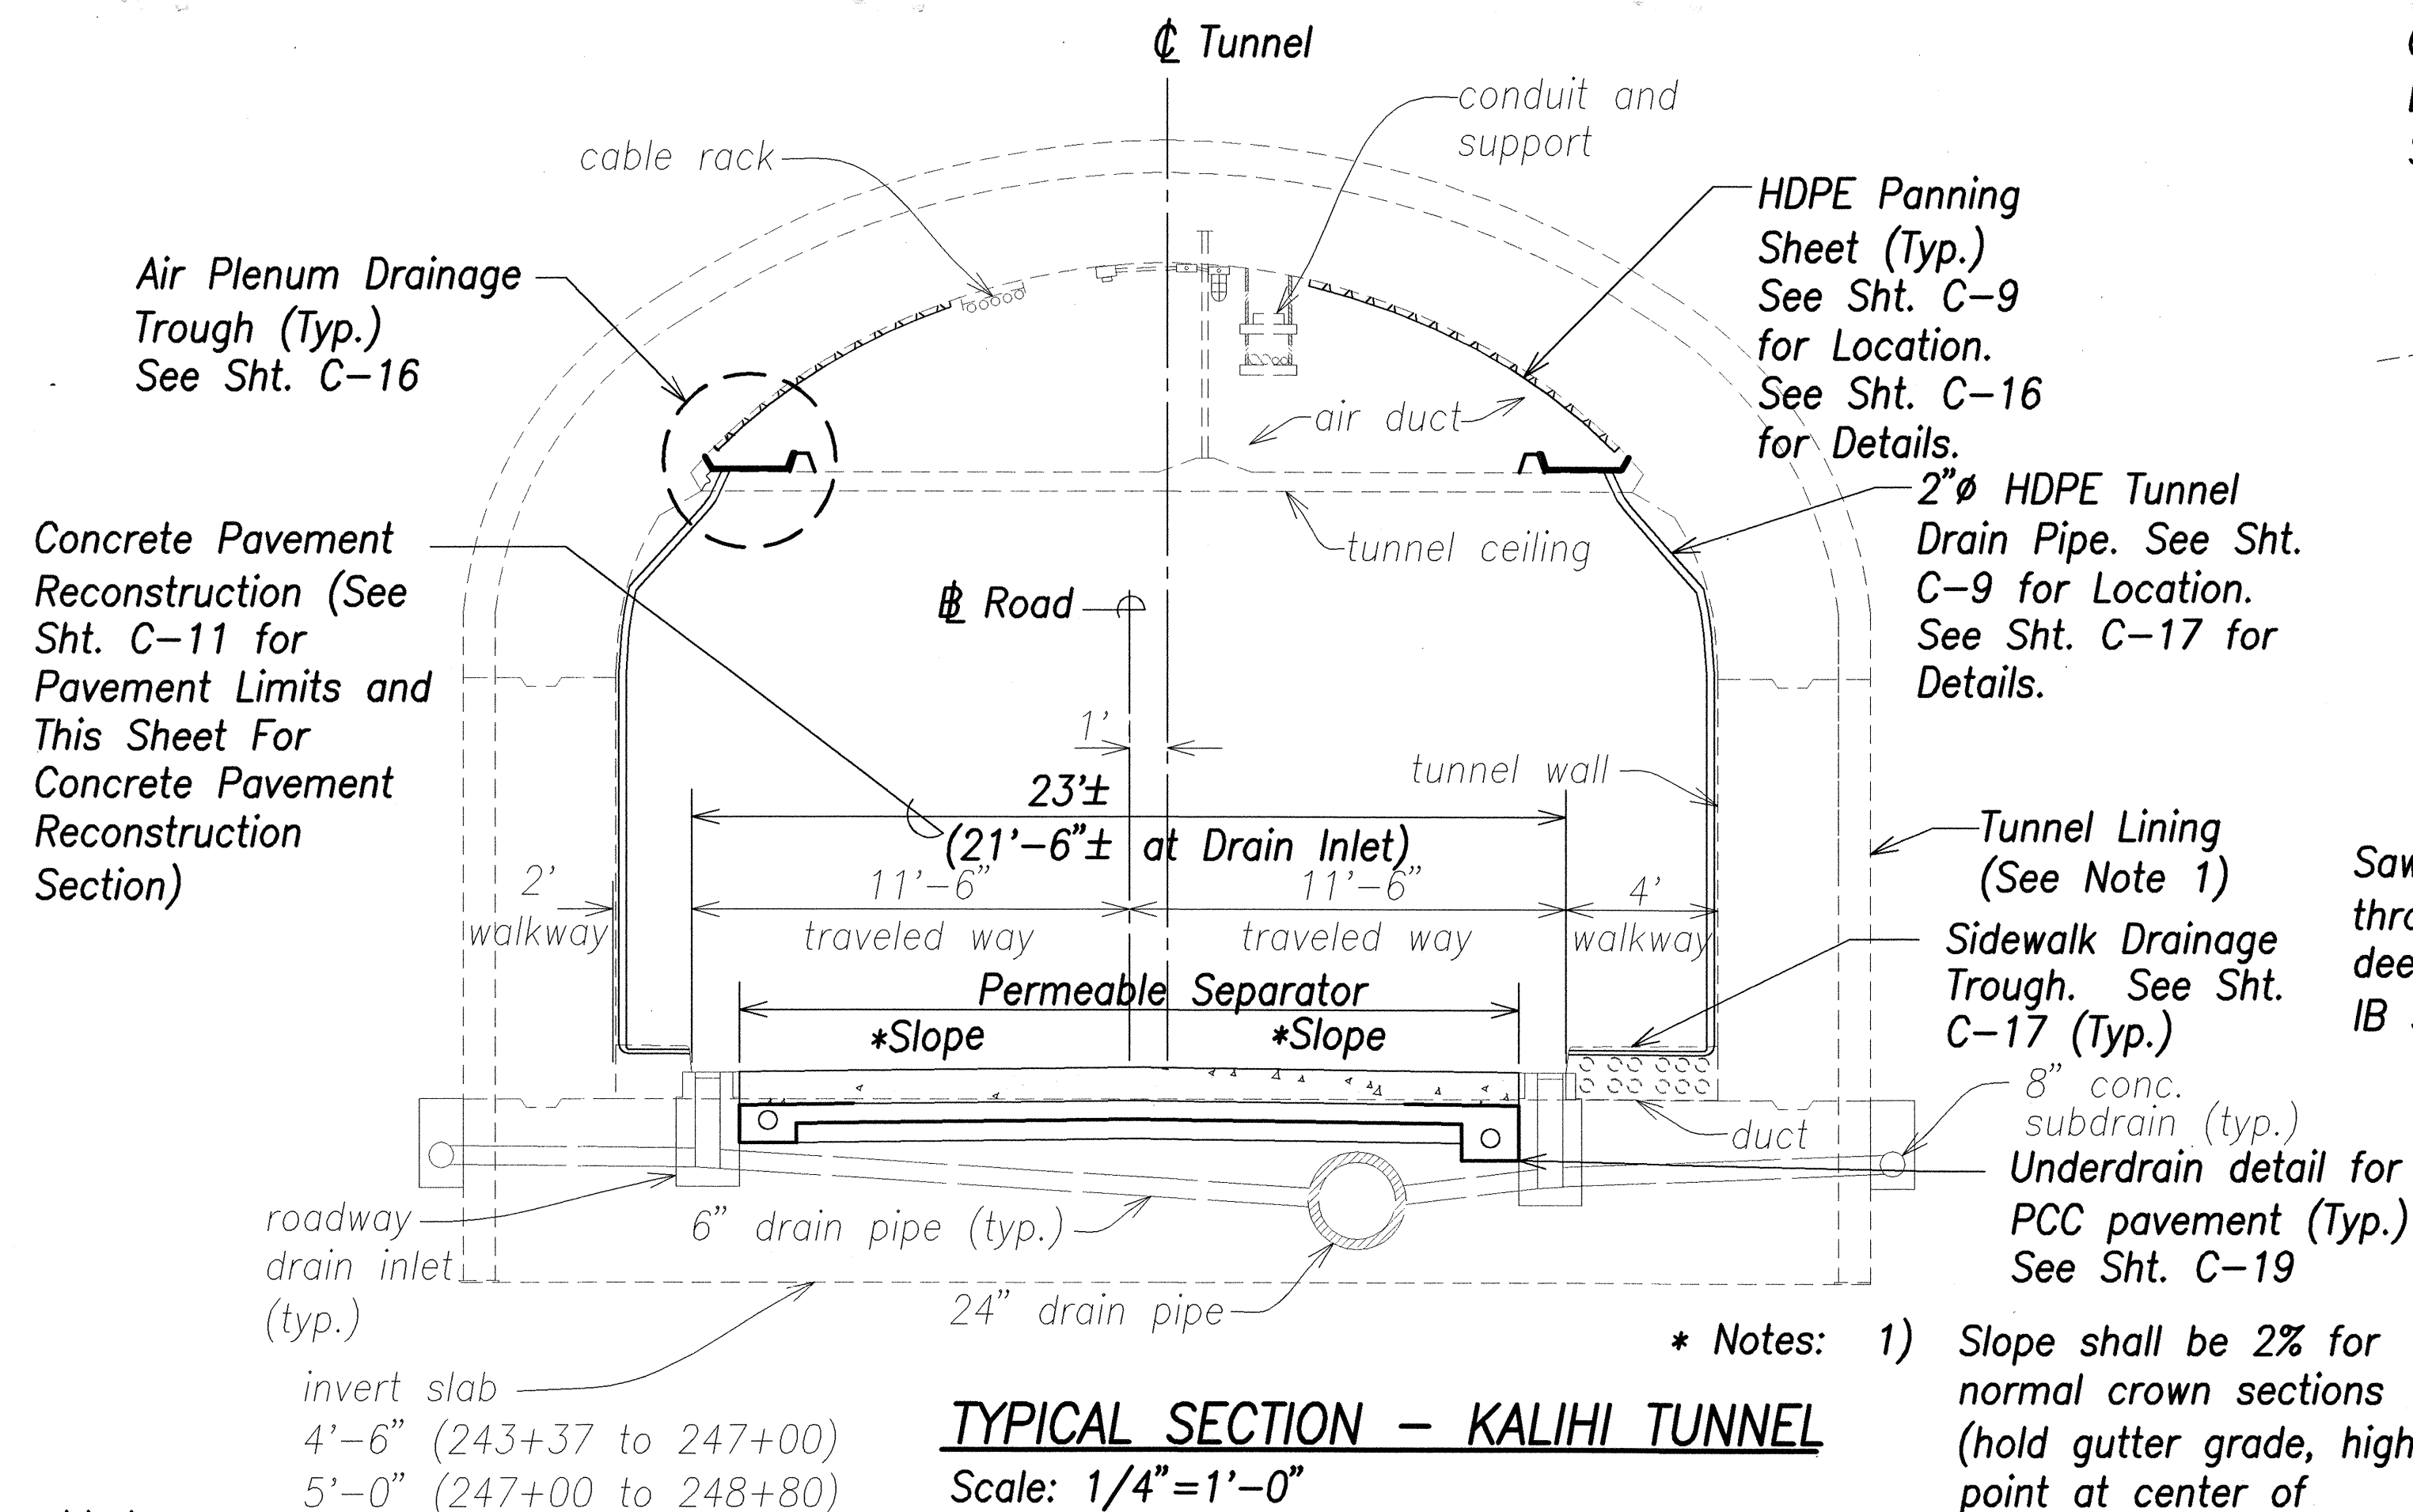
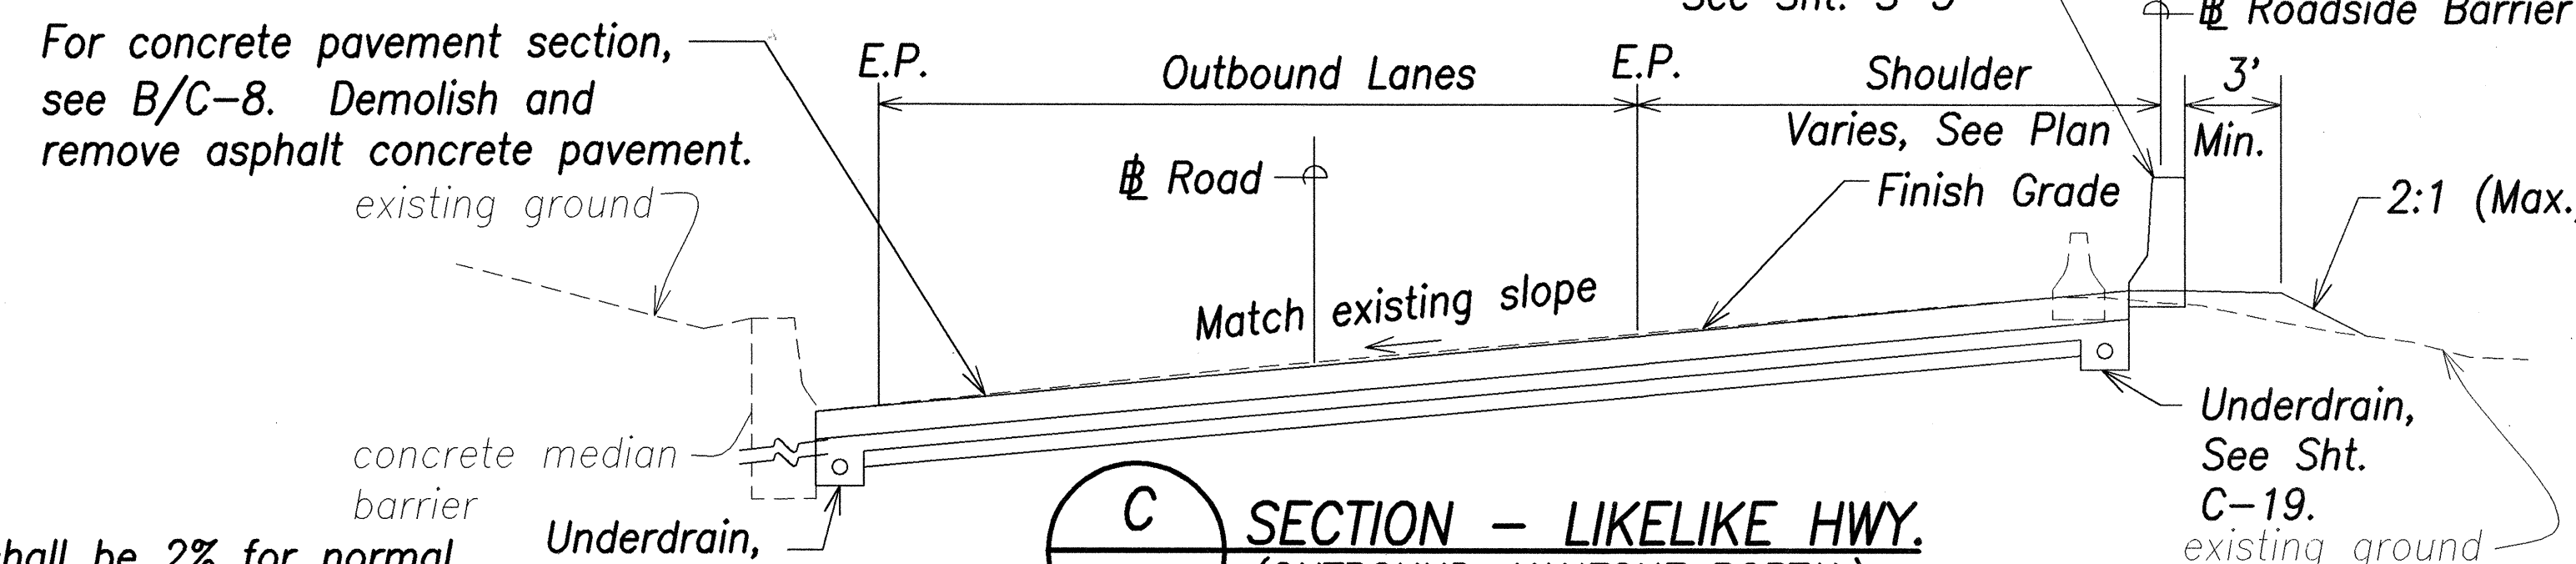
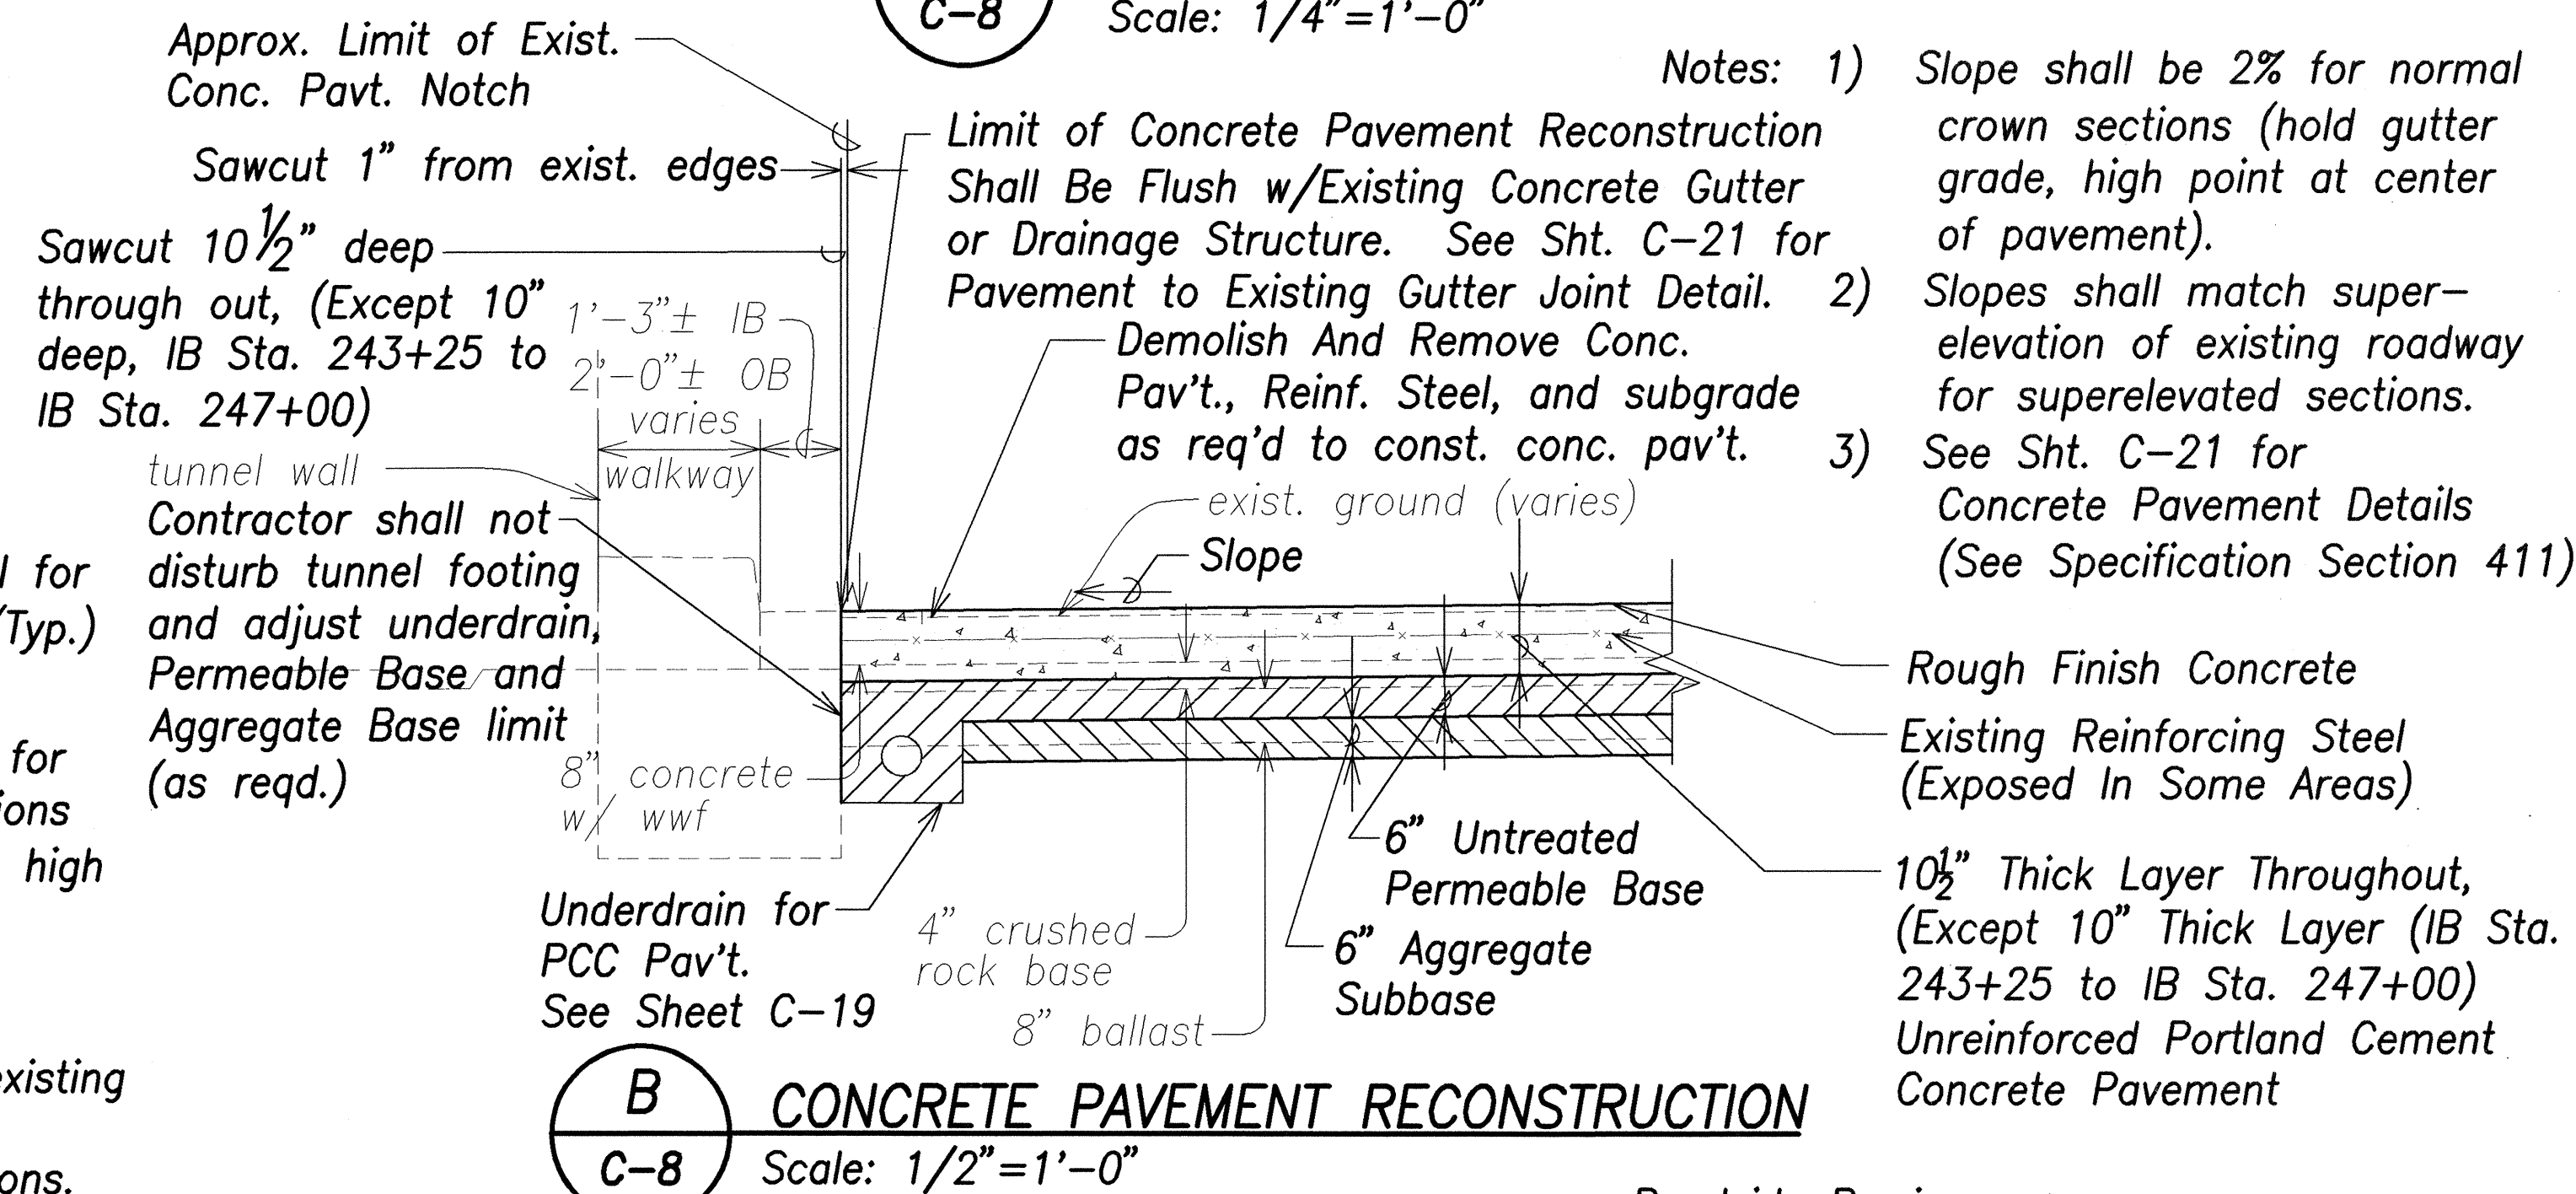


FED. ROAD DIST. NO.	STATE	FED. AID PROJ. NO.	FISCAL YEAR	SHEET NO.	TOTAL SHEETS
HAWAII	HAW.	STP-063-1(22)	2003	9	69

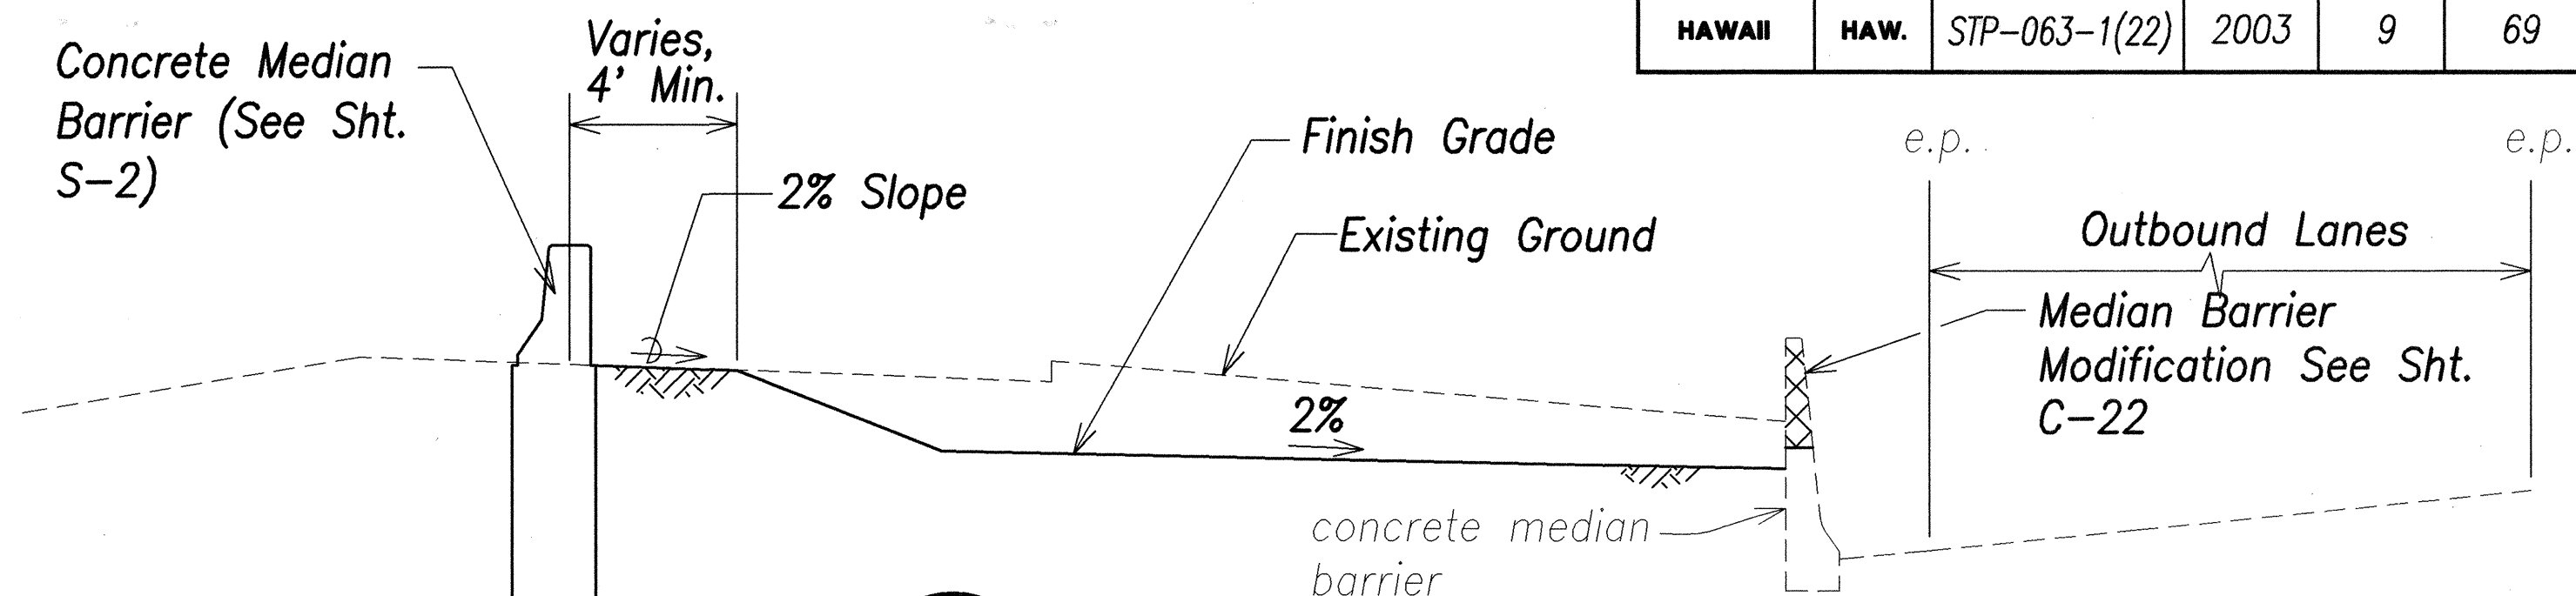


Note:

- Tunnel lining thickness and geometry varies within the tunnels.

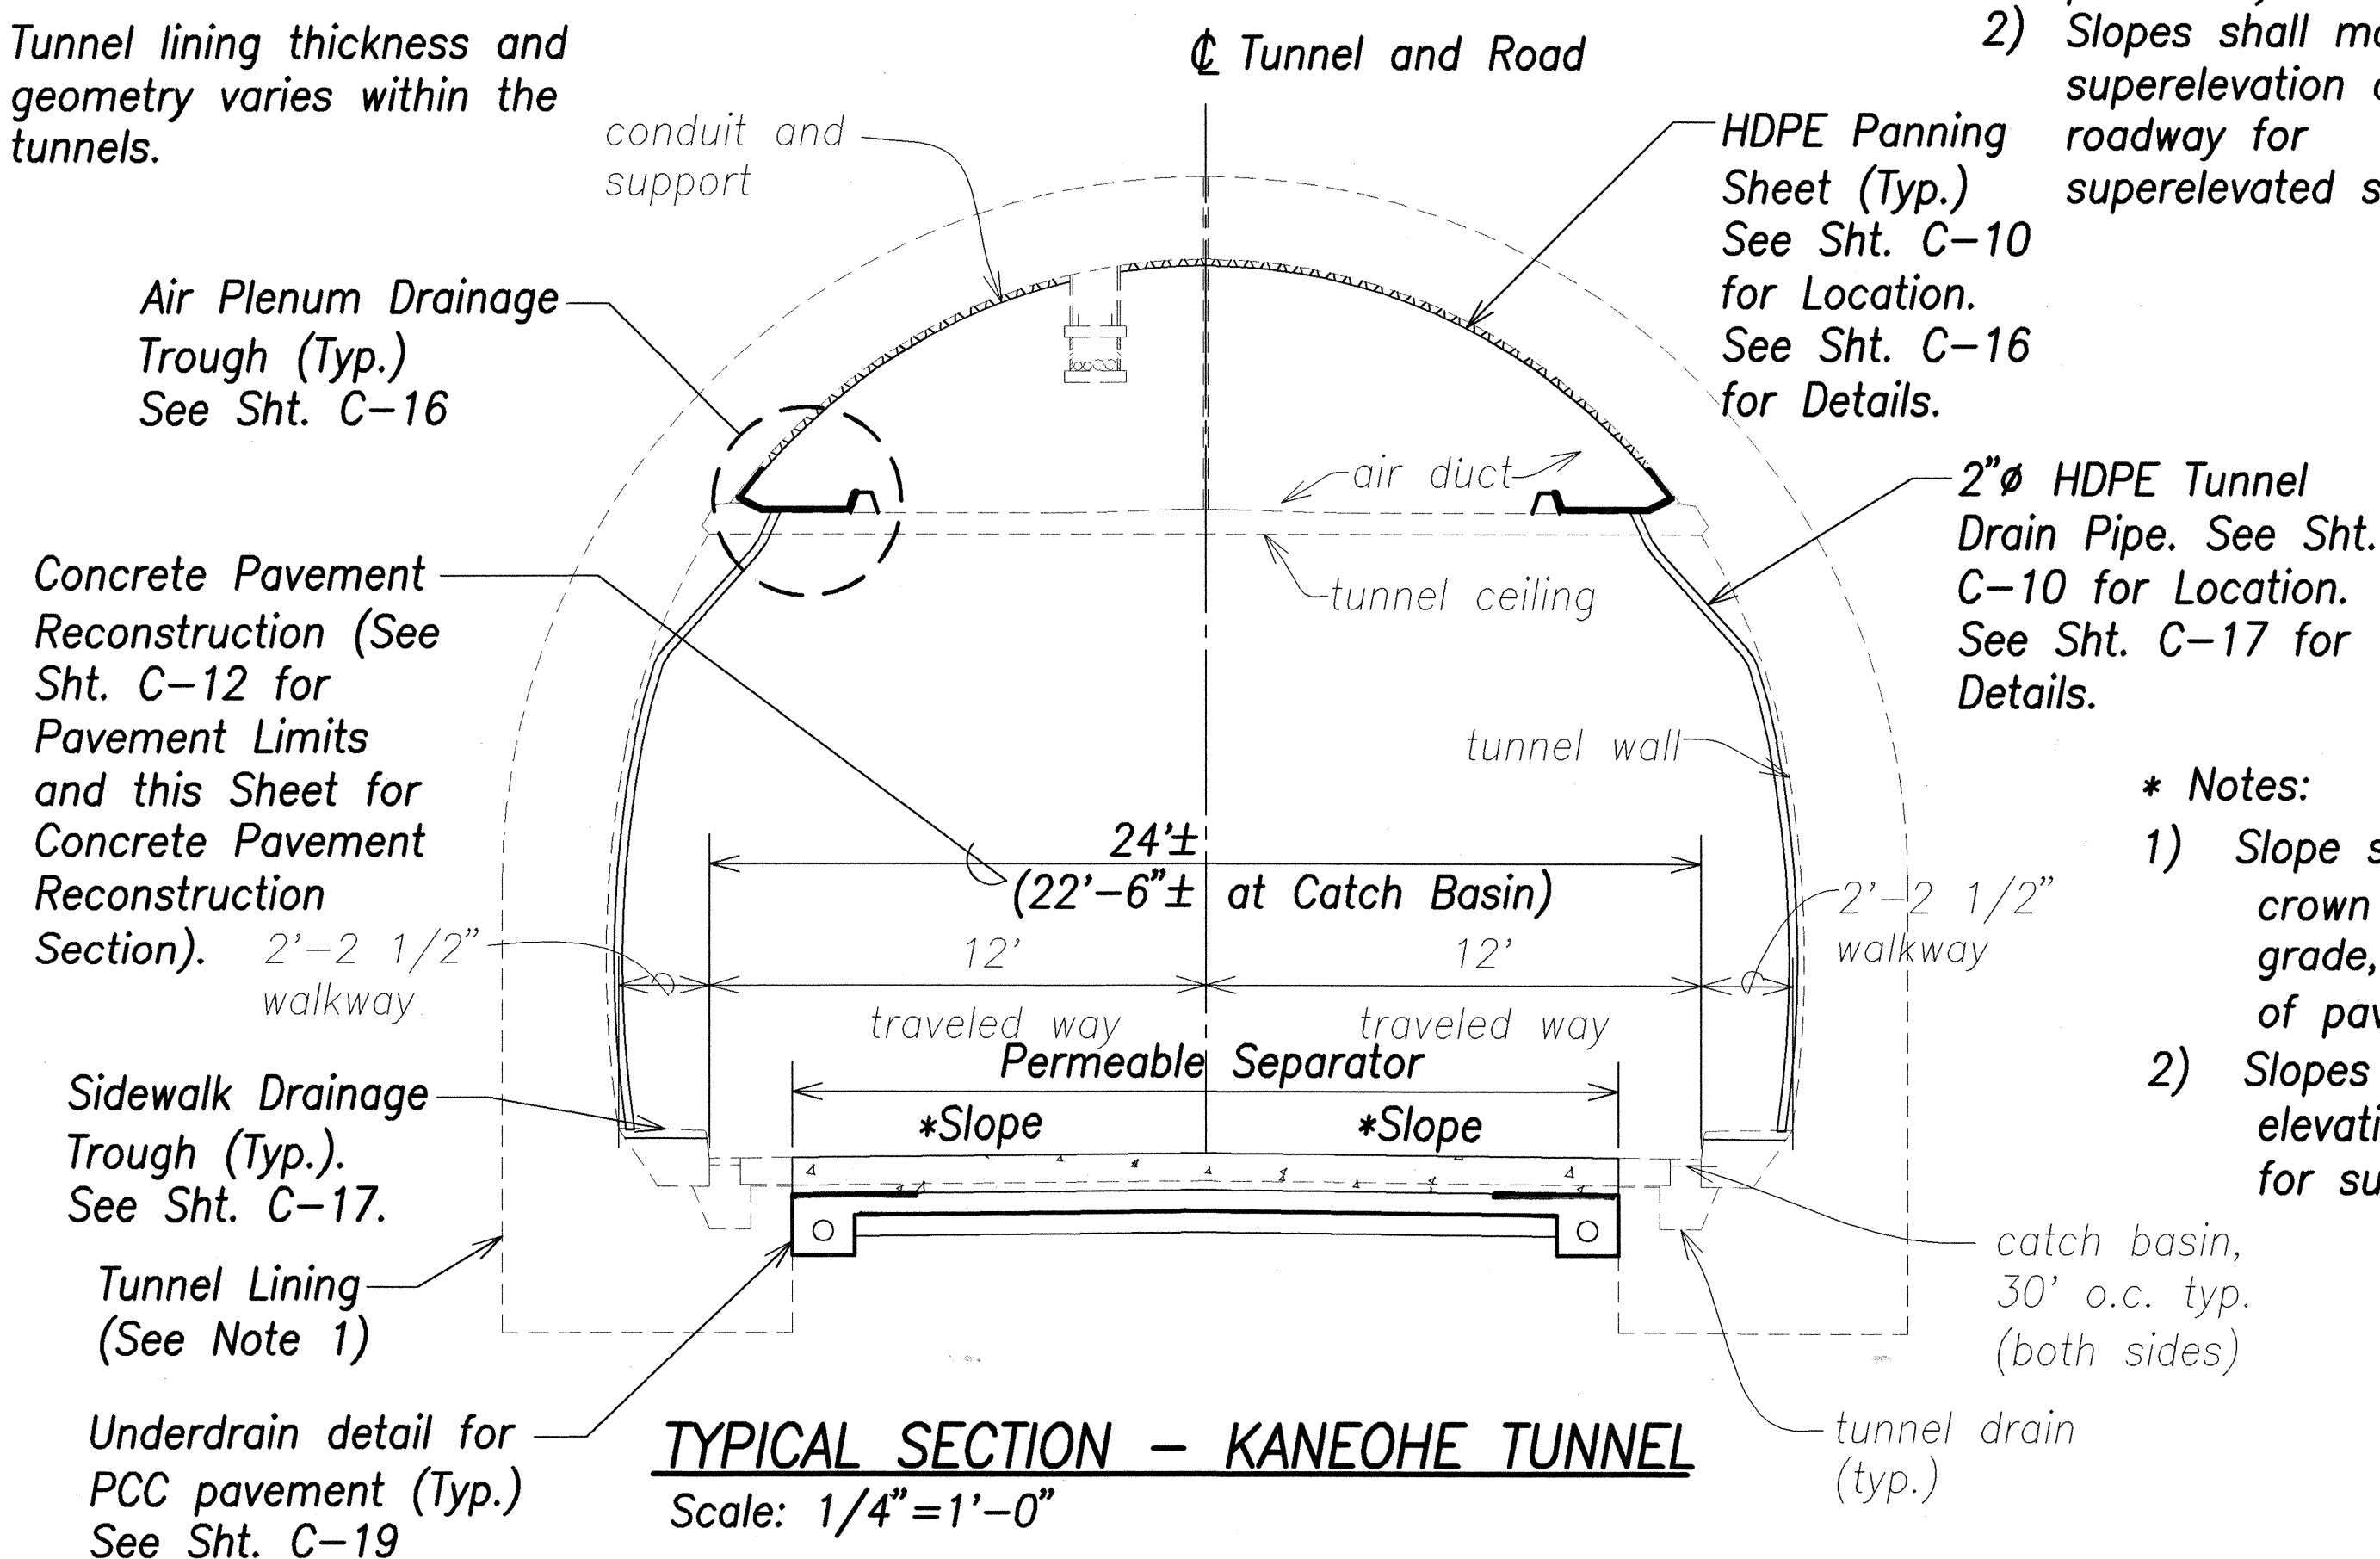

GRAPHIC SCALES

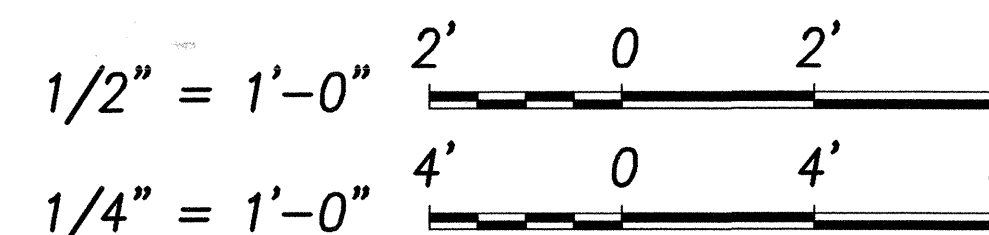

THIS WORK WAS PREPARED BY ME OR UNDER MY SUPERVISION AND CONSTRUCTION OF THIS PROJECT WILL BE UNDER MY OBSERVATION.

SIGNATURE: *[Signature]* EXPIRATION DATE OF THE LICENSE: April 2004

6/20/03	REVISED SECTION
DATE	REVISION
STATE OF HAWAII DEPARTMENT OF TRANSPORTATION HIGHWAYS DIVISION	
TYPICAL SECTIONS	
LIKELIKE HIGHWAY	
Wilson Tunnel Improvements	
Leak and Crack Remediation	
F. A. Project No. STP-063-1(22)	
Scale: 1" = 1'-0"	Date: April 24, 2003
SHEET No. C-8 OF 30 SHEETS	