


FED. ROAD DIST. NO.	STATE	PROJ. NO.	FISCAL YEAR	SHEET NO.	TOTAL SHEETS
HAWAII	HAW.	63A-01-14M	2014	0	0

SURVEY PLOTTED BY	DATE
DRAWN BY	
INCHES BY	
QUANTITIES BY	
CHECKED BY	
ORIGINAL PLAN	
NOTE BOOK	
N.	

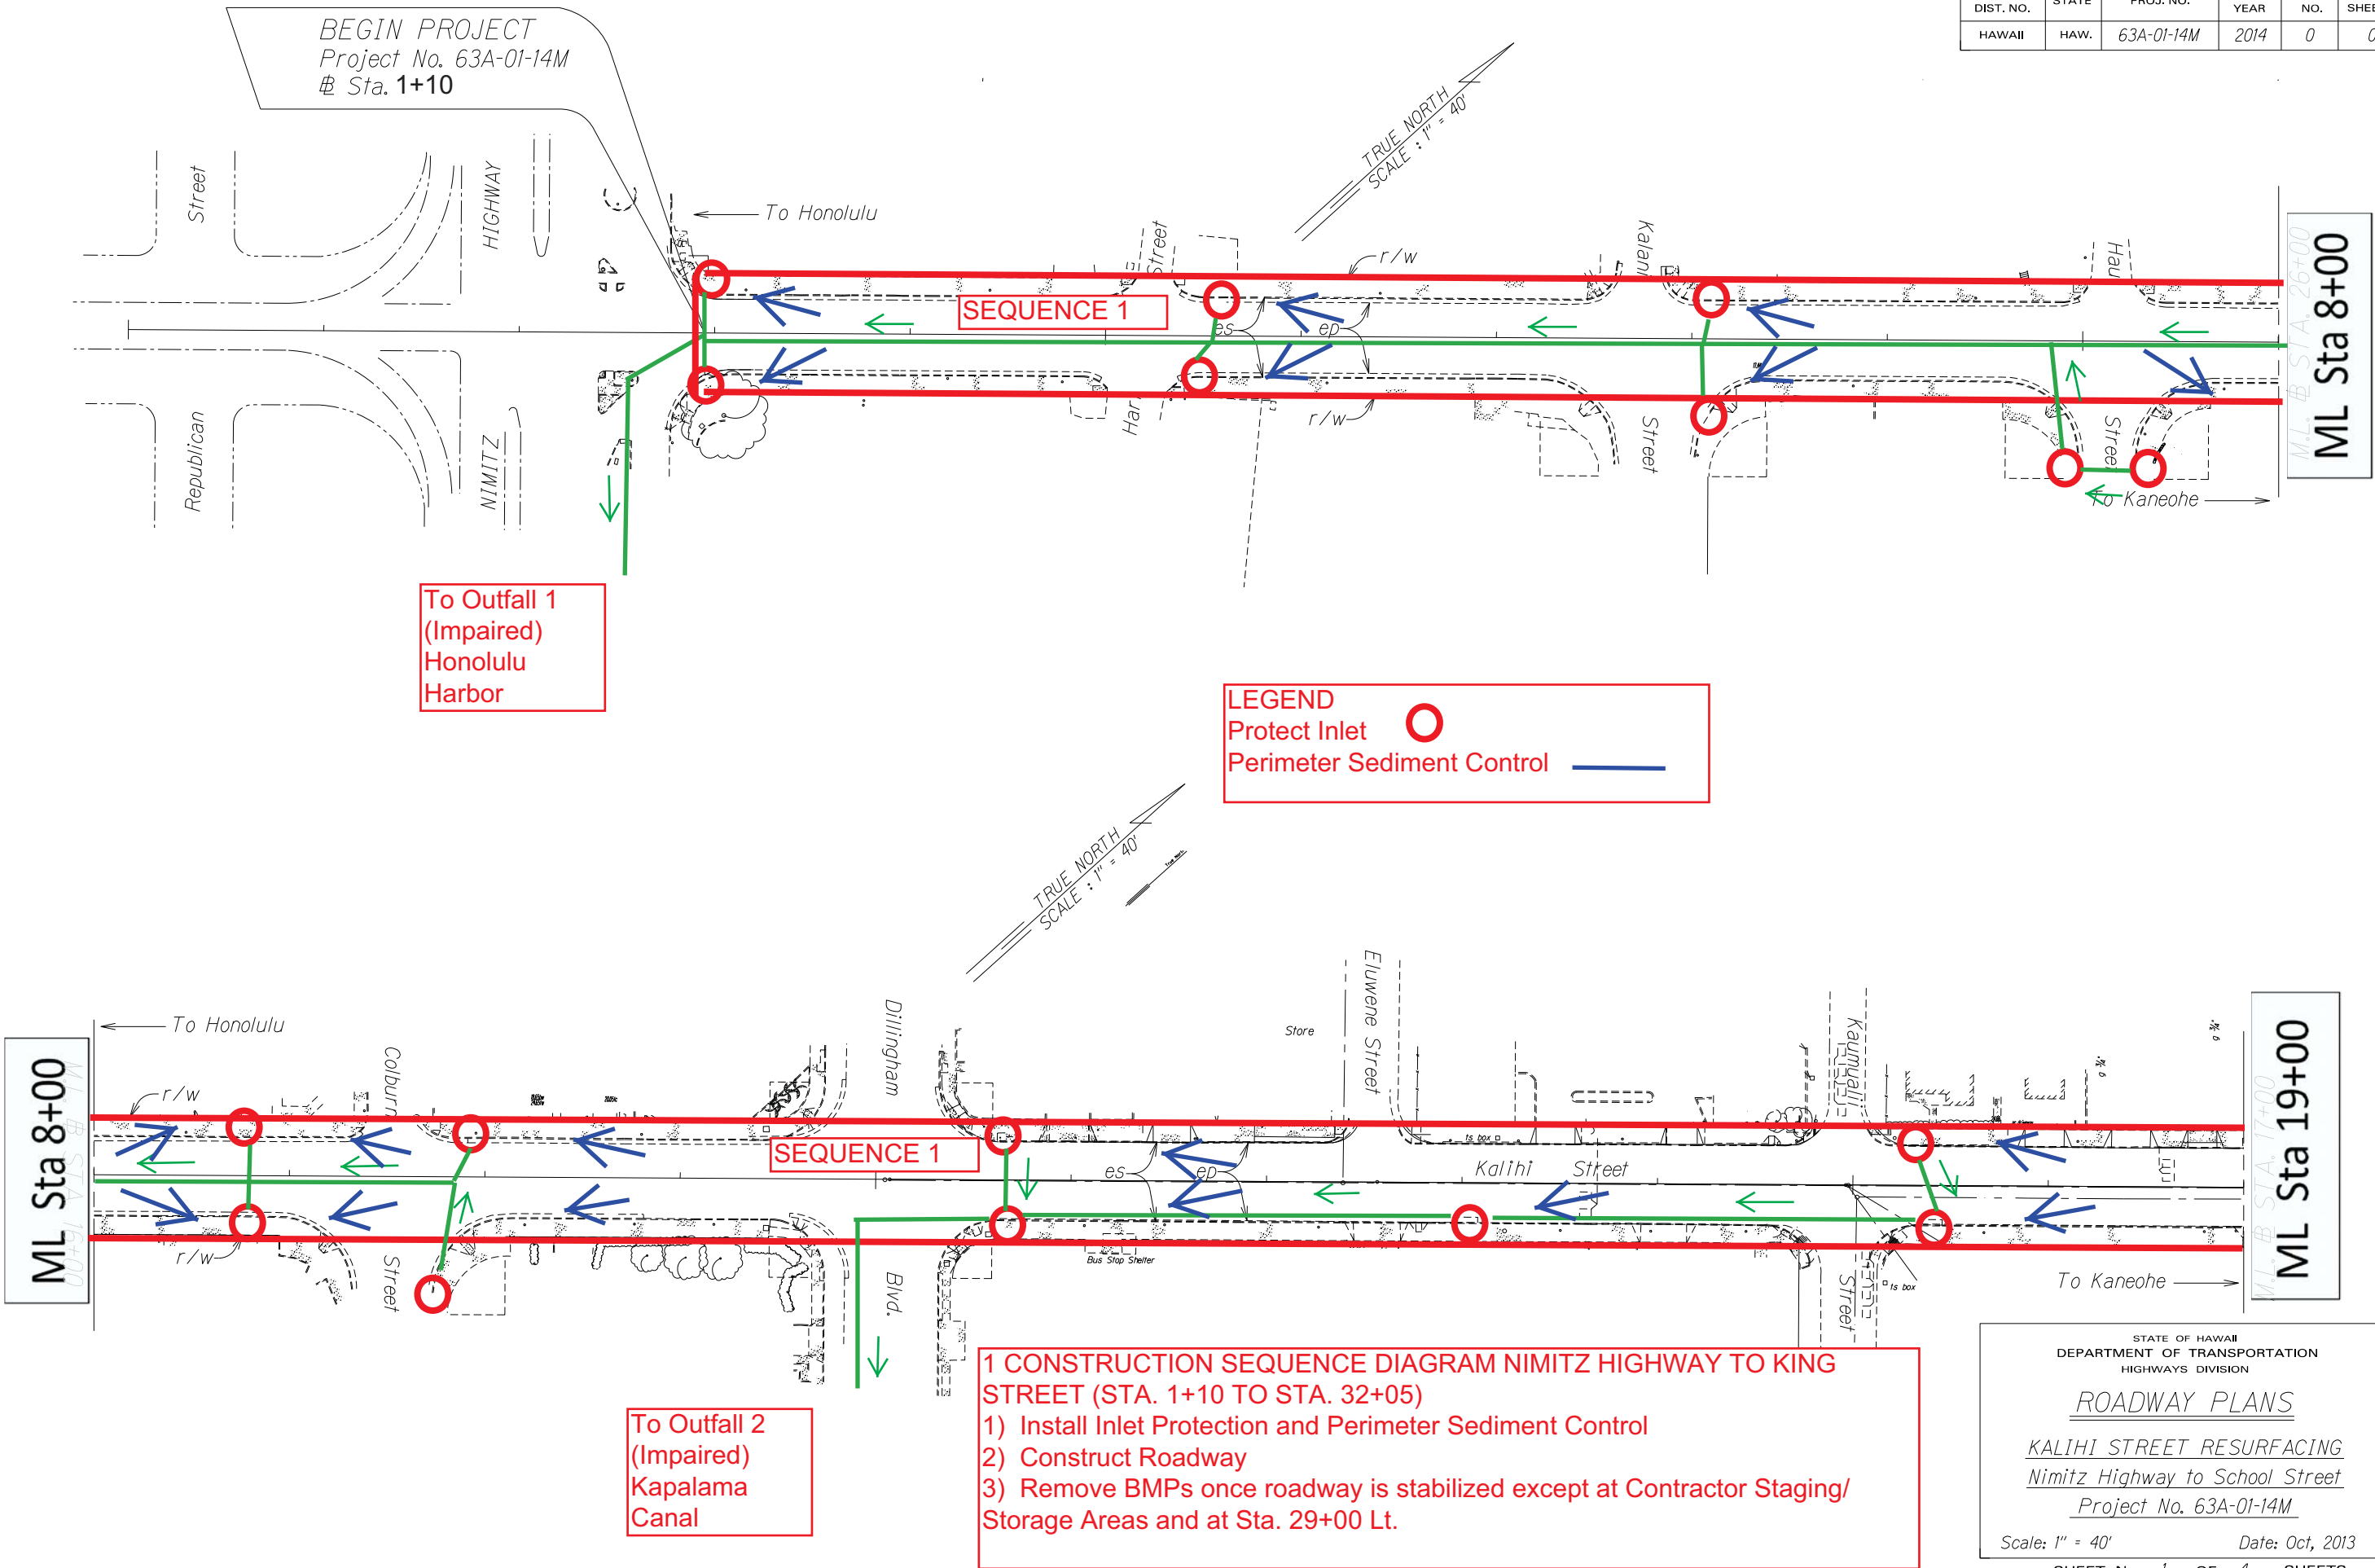


FED. ROAD DIST. NO.	STATE	PROJ. NO.	FISCAL YEAR	SHEET NO.	TOTAL SHEETS
HAWAII	HAW.	63A-01-14M	2014	0	0

LEGEND

Protect Inlet

Perimeter Sediment Control

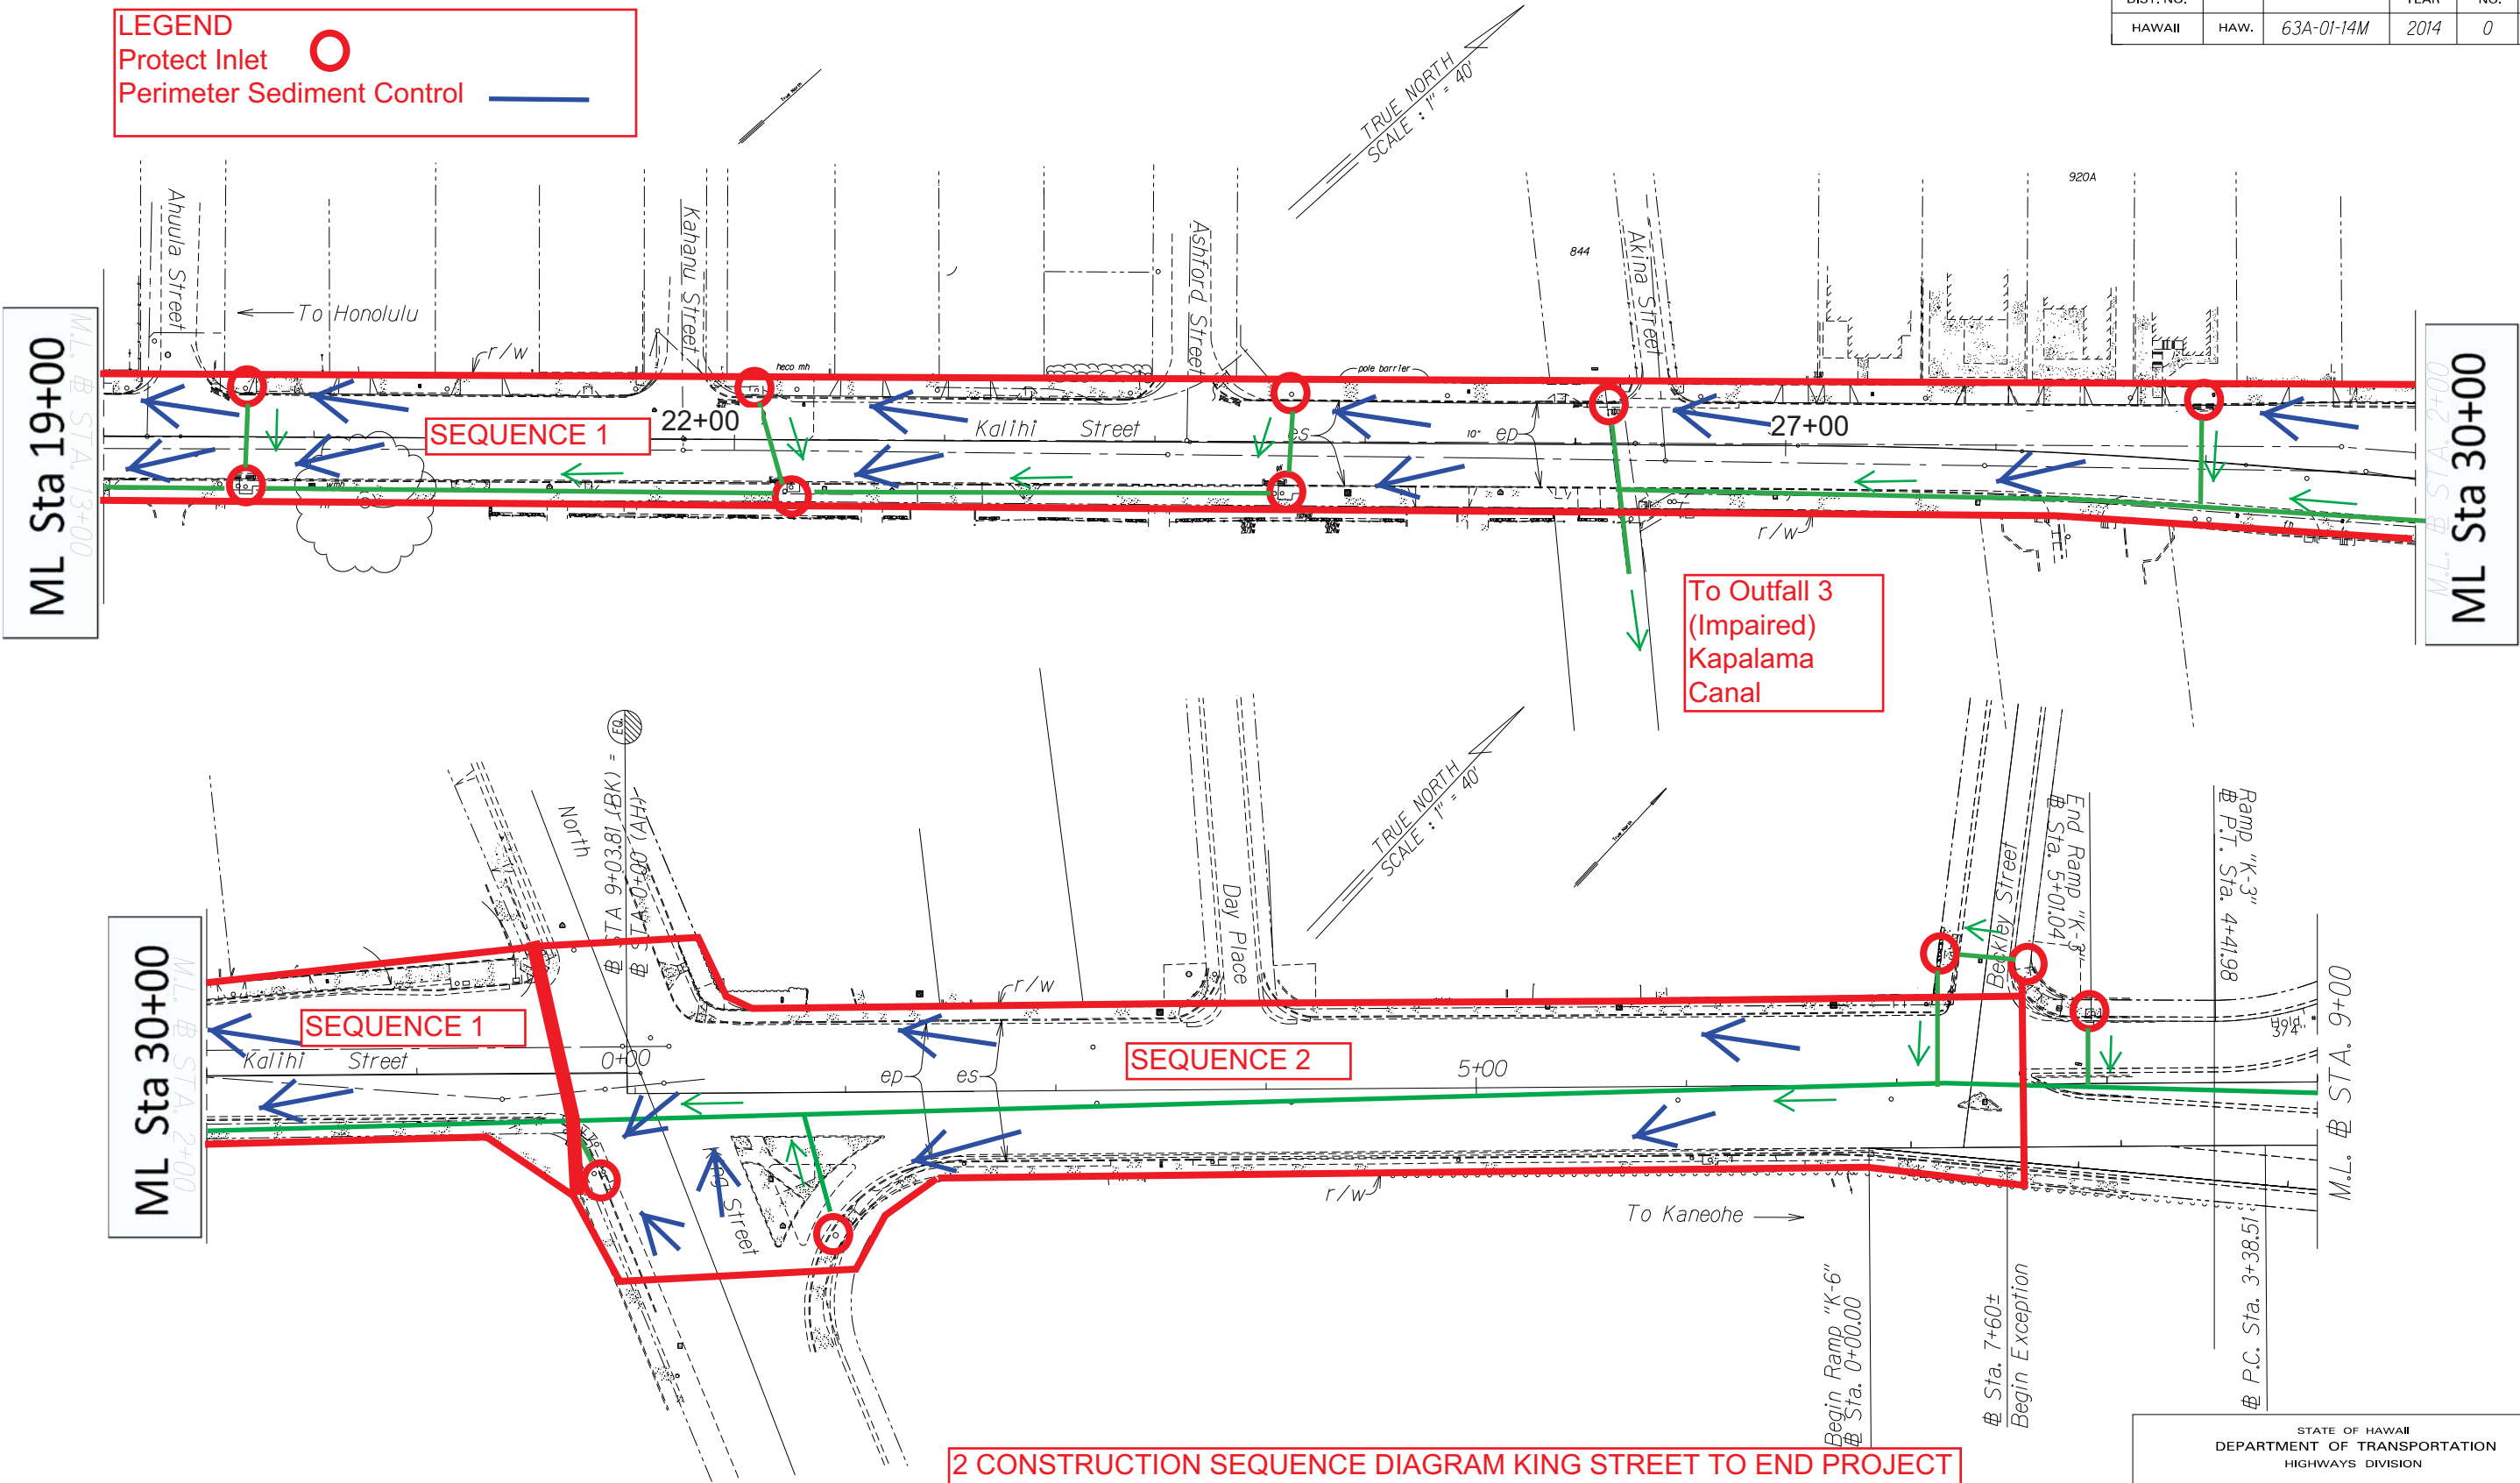

- 2 CONSTRUCTION SEQUENCE DIAGRAM KING STREET TO END PROJECT (STA. 0+00 TO STA. 22+50)
- 1) Install Inlet Protection and Perimeter Sediment Control
 - 2) Construct Roadway
 - 3) Remove BMPs once roadway is stabilized

STATE OF HAWAII
DEPARTMENT OF TRANSPORTATION
HIGHWAYS DIVISION

ROADWAY PLANS

KALIHI STREET RESURFACING
Nimitz Highway to School Street
Project No. 63A-01-14M

Scale: 1" = 40' Date: Oct, 2013

SHEET No. 2 OF X SHEETS


SURVEY PLOTTED BY	DATE
DRAWN BY	
CHECKED BY	
NOTED BY	
QUANTITIES BY	
CHECKED BY	

FED. ROAD DIST. NO.	STATE	PROJ. NO.	FISCAL YEAR	SHEET NO.	TOTAL SHEETS
HAWAII	HAW.	63A-01-14M	2014	0	0

LEGEND

Protect Inlet

Perimeter Sediment Control

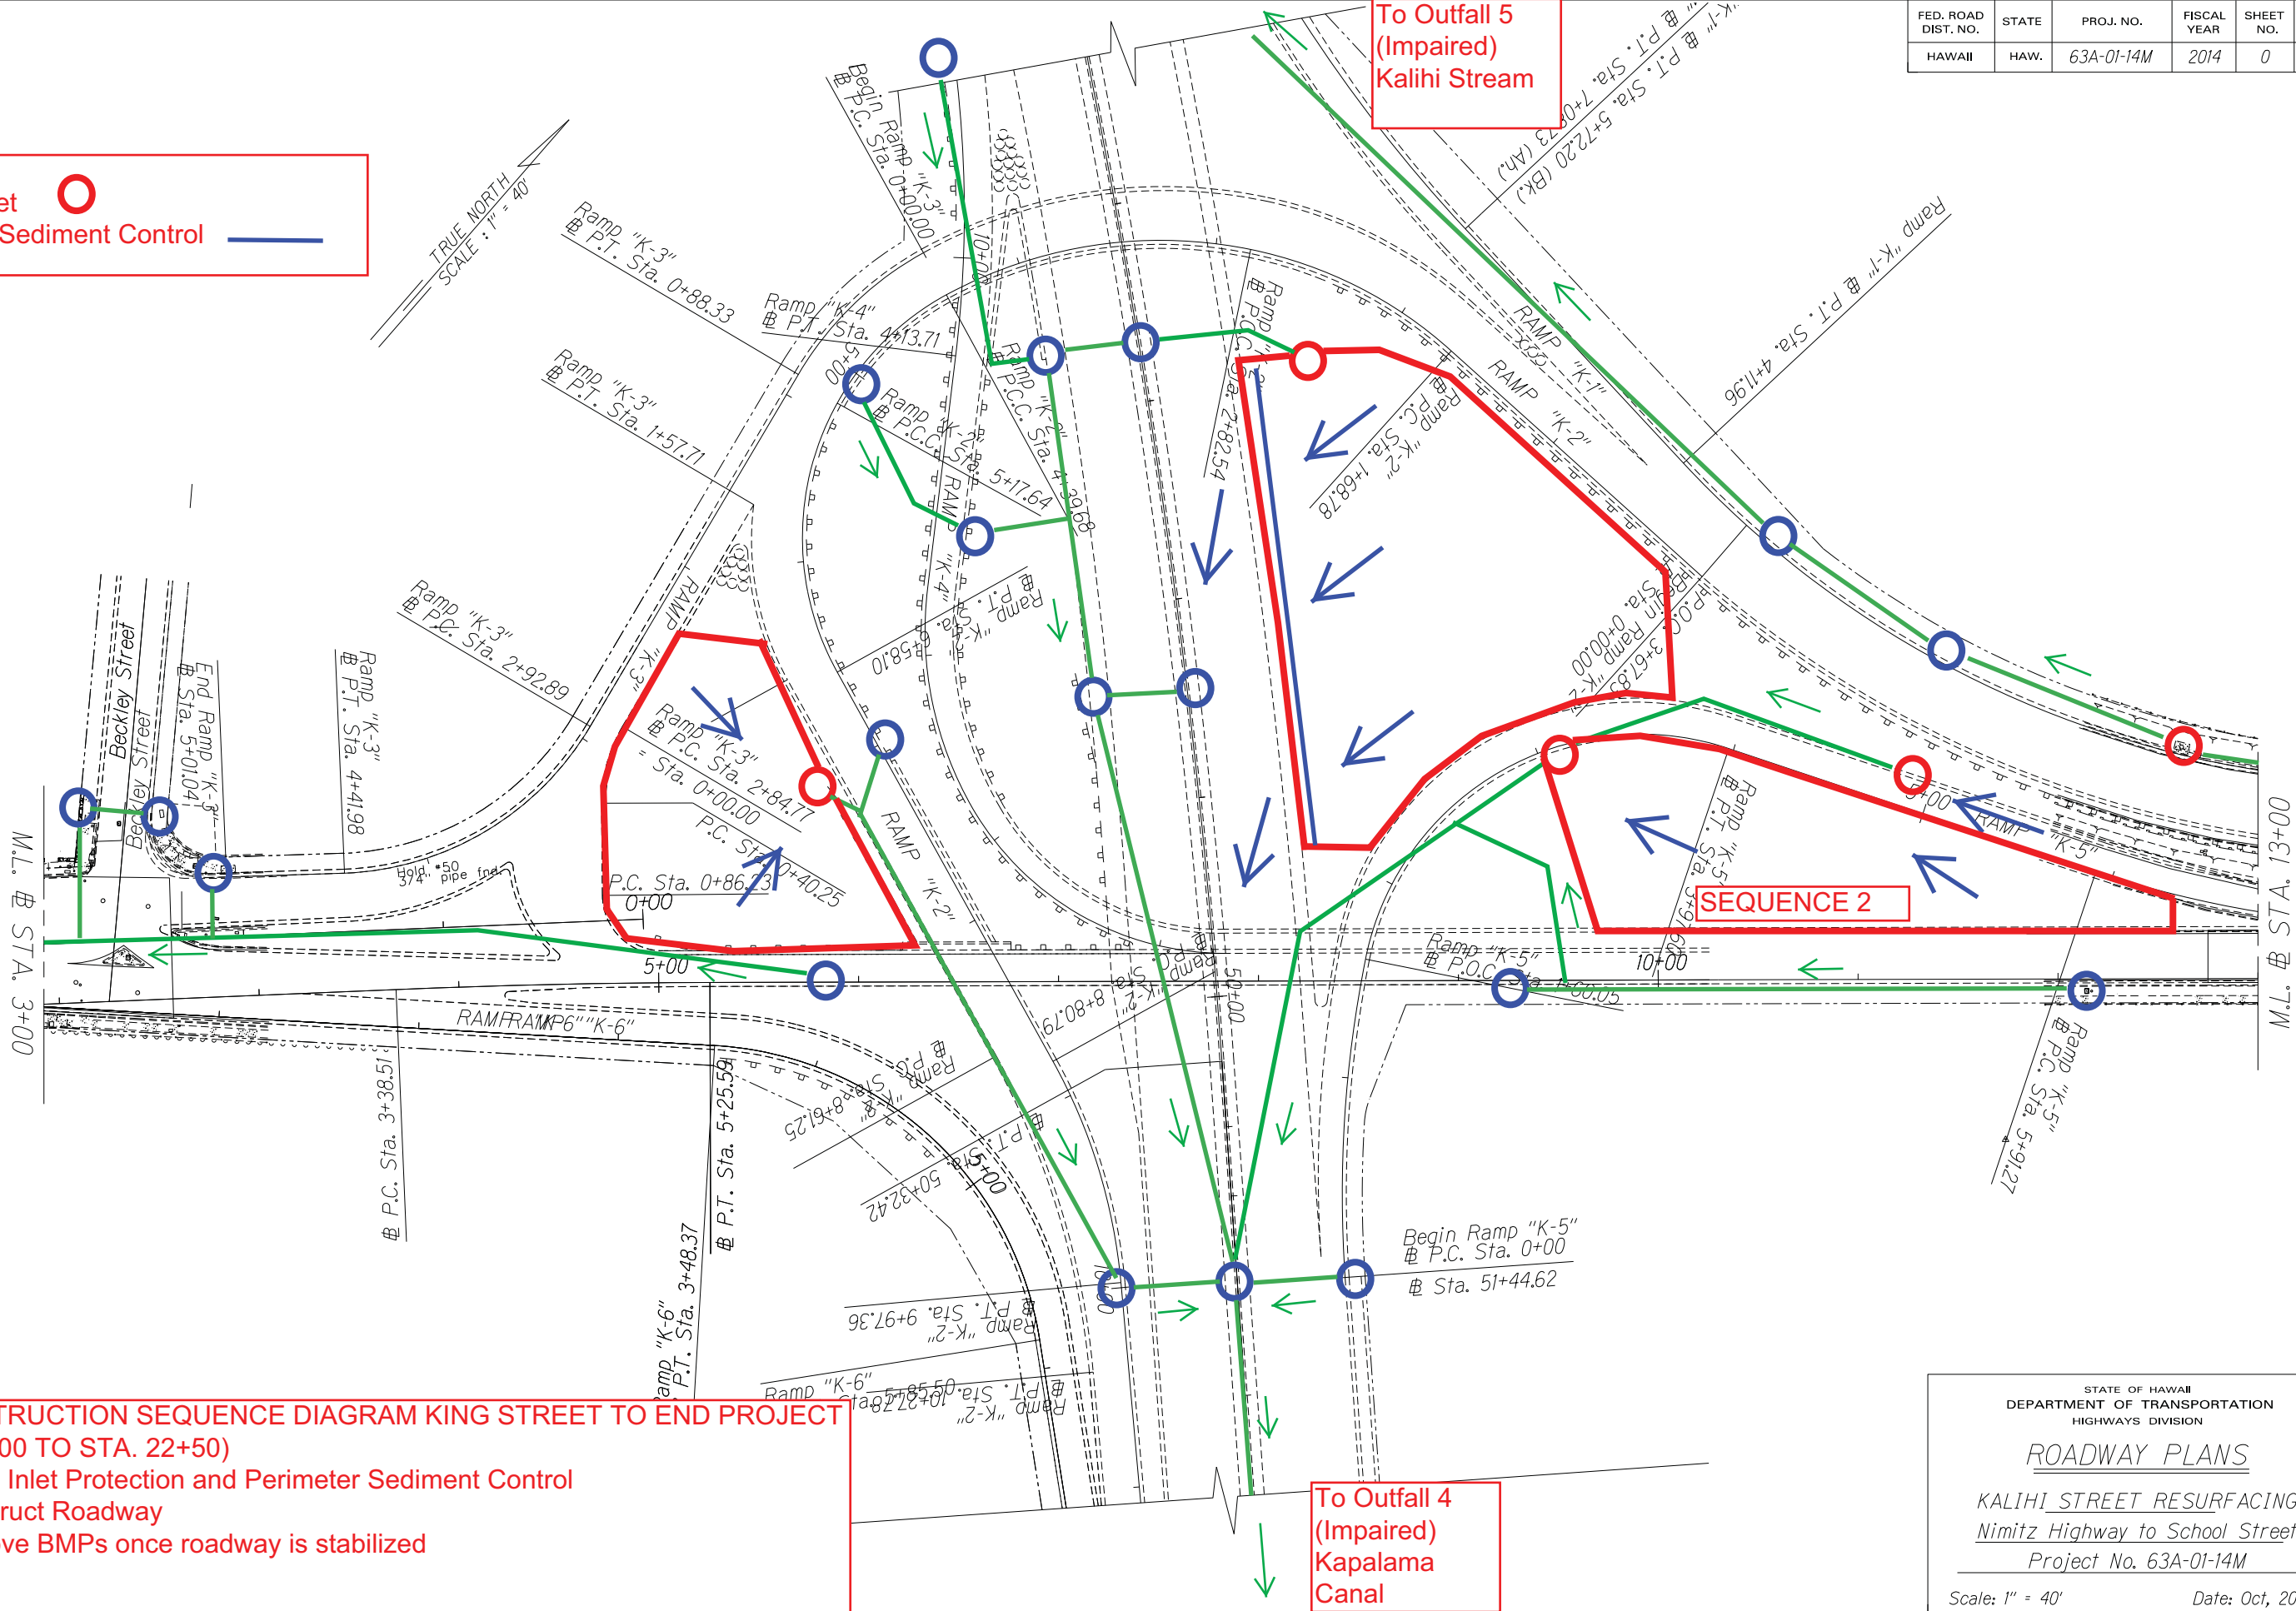

- 2 CONSTRUCTION SEQUENCE DIAGRAM KING STREET TO END PROJECT (STA. 0+00 TO STA. 22+50)
- 1) Install Inlet Protection and Perimeter Sediment Control
 - 2) Construct Roadway
 - 3) Remove BMPs once roadway is stabilized

STATE OF HAWAII
DEPARTMENT OF TRANSPORTATION
HIGHWAYS DIVISION

ROADWAY PLANS

KALIHI STREET RESURFACING
Nimitz Highway to School Street
Project No. 63A-01-14M

Scale: 1" = 40' Date: Oct, 2013


SHEET No. 3 OF X SHEETS

FED. ROAD DIST. NO.	STATE	PROJ. NO.	FISCAL YEAR	SHEET NO.	TOTAL SHEETS
HAWAII	HAW.	63A-01-14M	2014	0	0

LEGEND

Protect Inlet

Perimeter Sediment Control

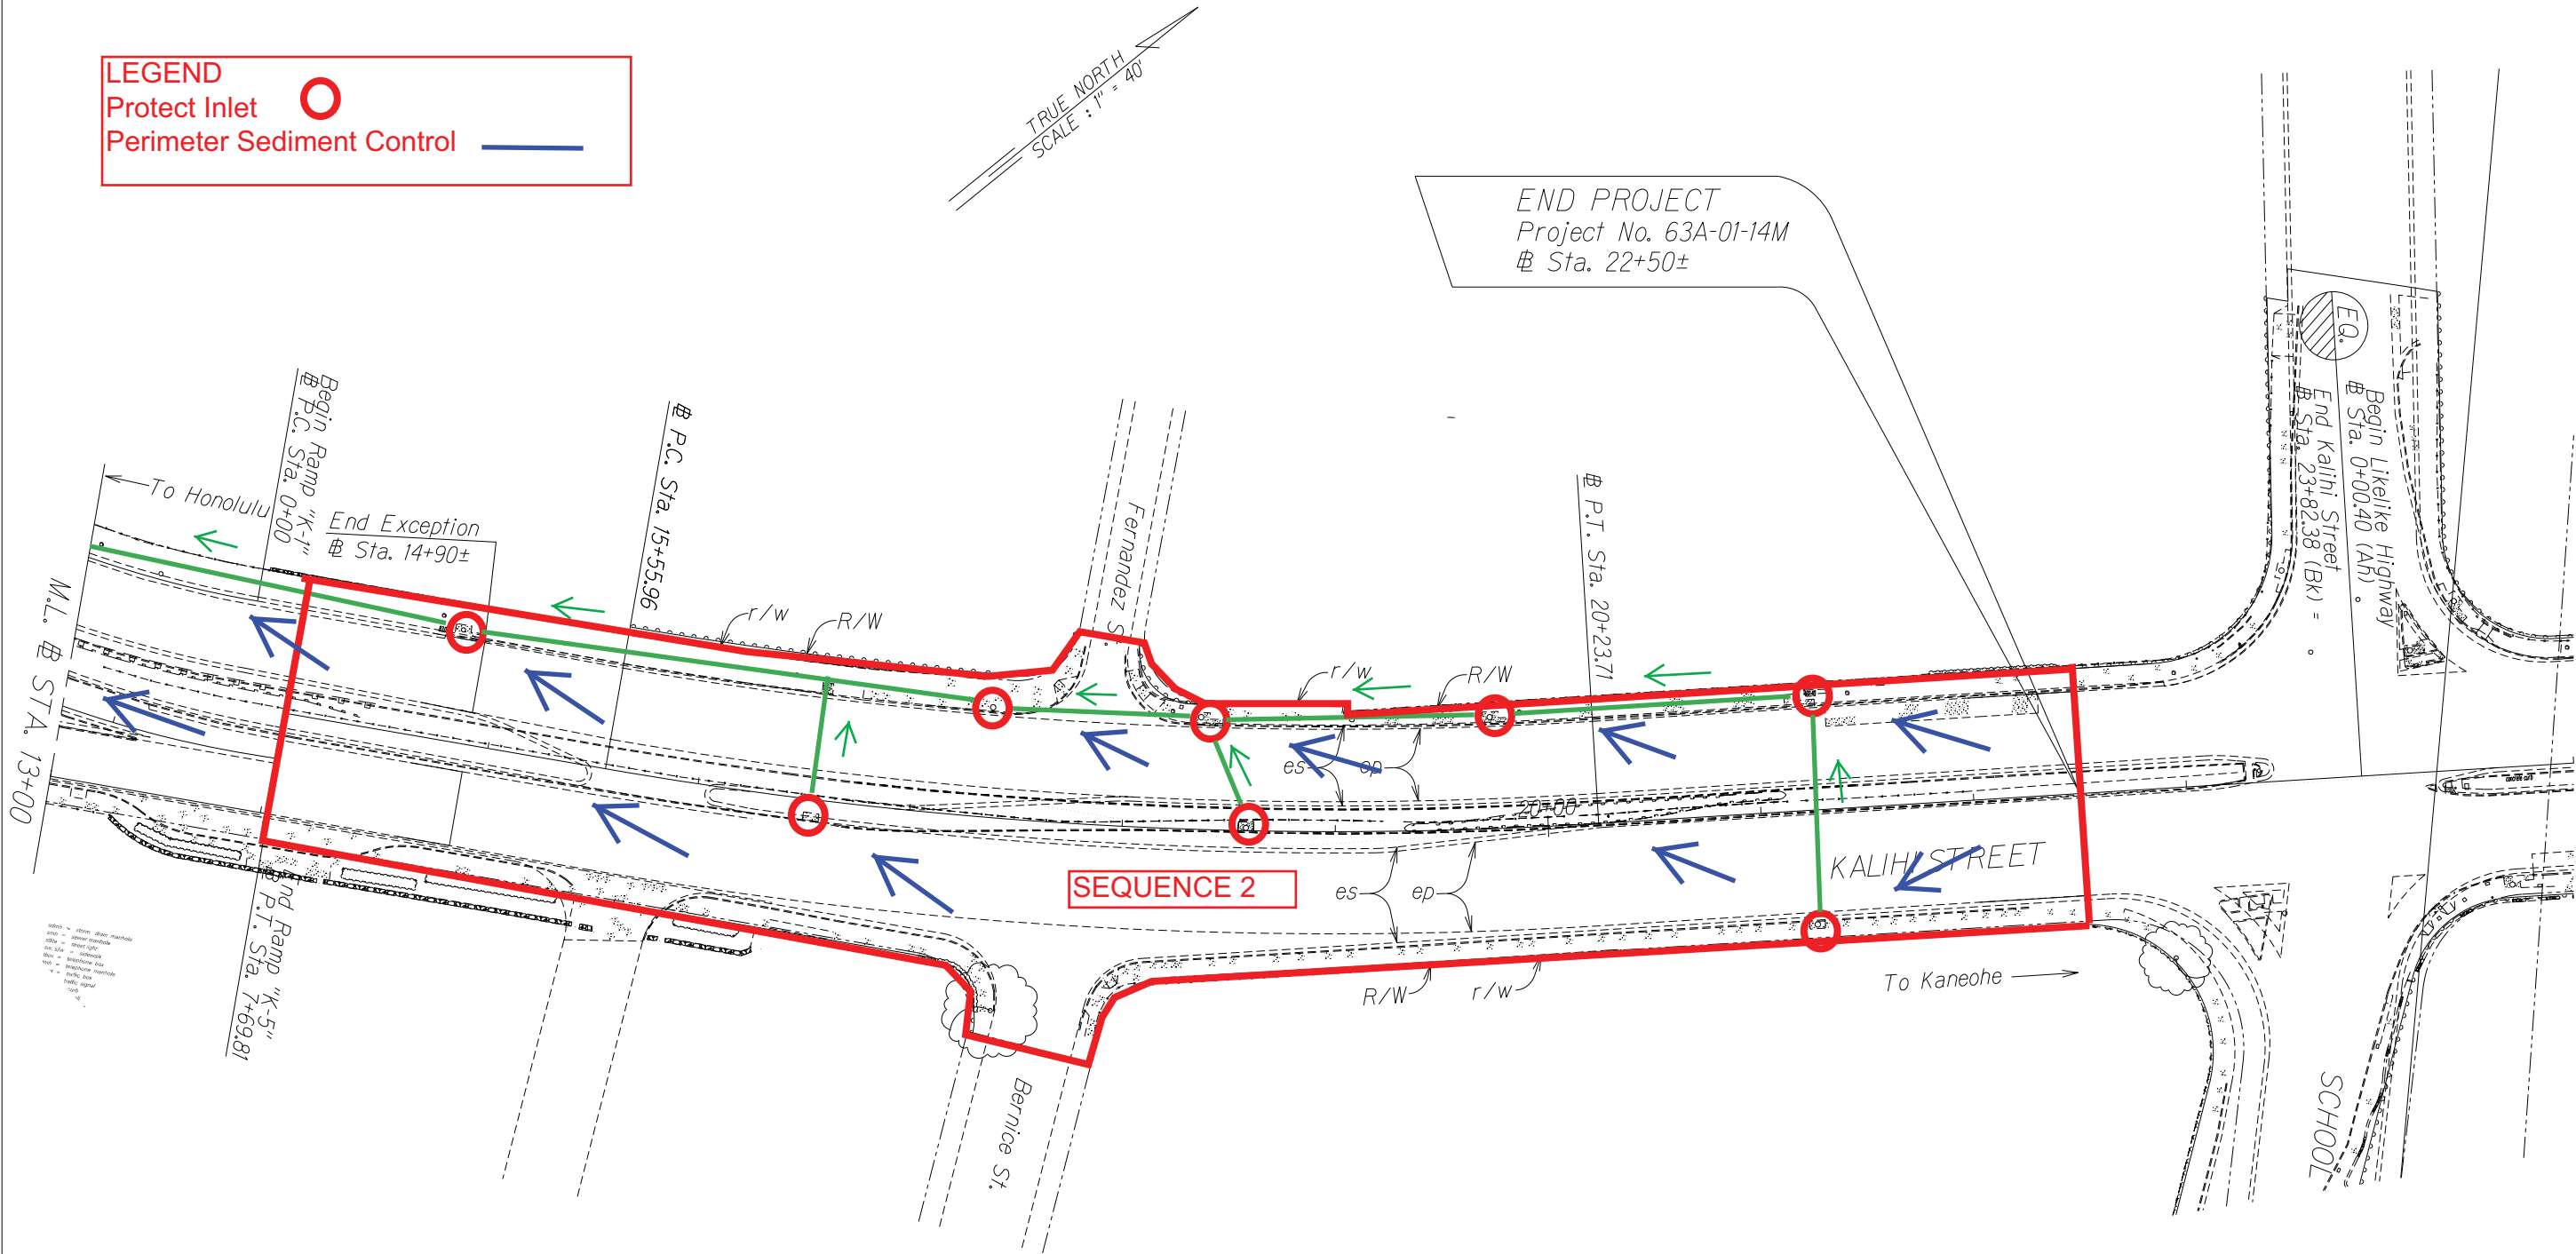

2 CONSTRUCTION SEQUENCE DIAGRAM KING STREET TO END PROJECT (STA. 0+00 TO STA. 22+50)

- 1) Install Inlet Protection and Perimeter Sediment Control
- 2) Construct Roadway
- 3) Remove BMPs once roadway is stabilized

STATE OF HAWAII
DEPARTMENT OF TRANSPORTATION
HIGHWAYS DIVISION

ROADWAY PLANS

KALIH STREET RESURFACING
Nimitz Highway to School Street
Project No. 63A-01-14M

Scale: 1" = 40' Date: Oct, 2013

SHEET No. 3 OF X SHEETS