
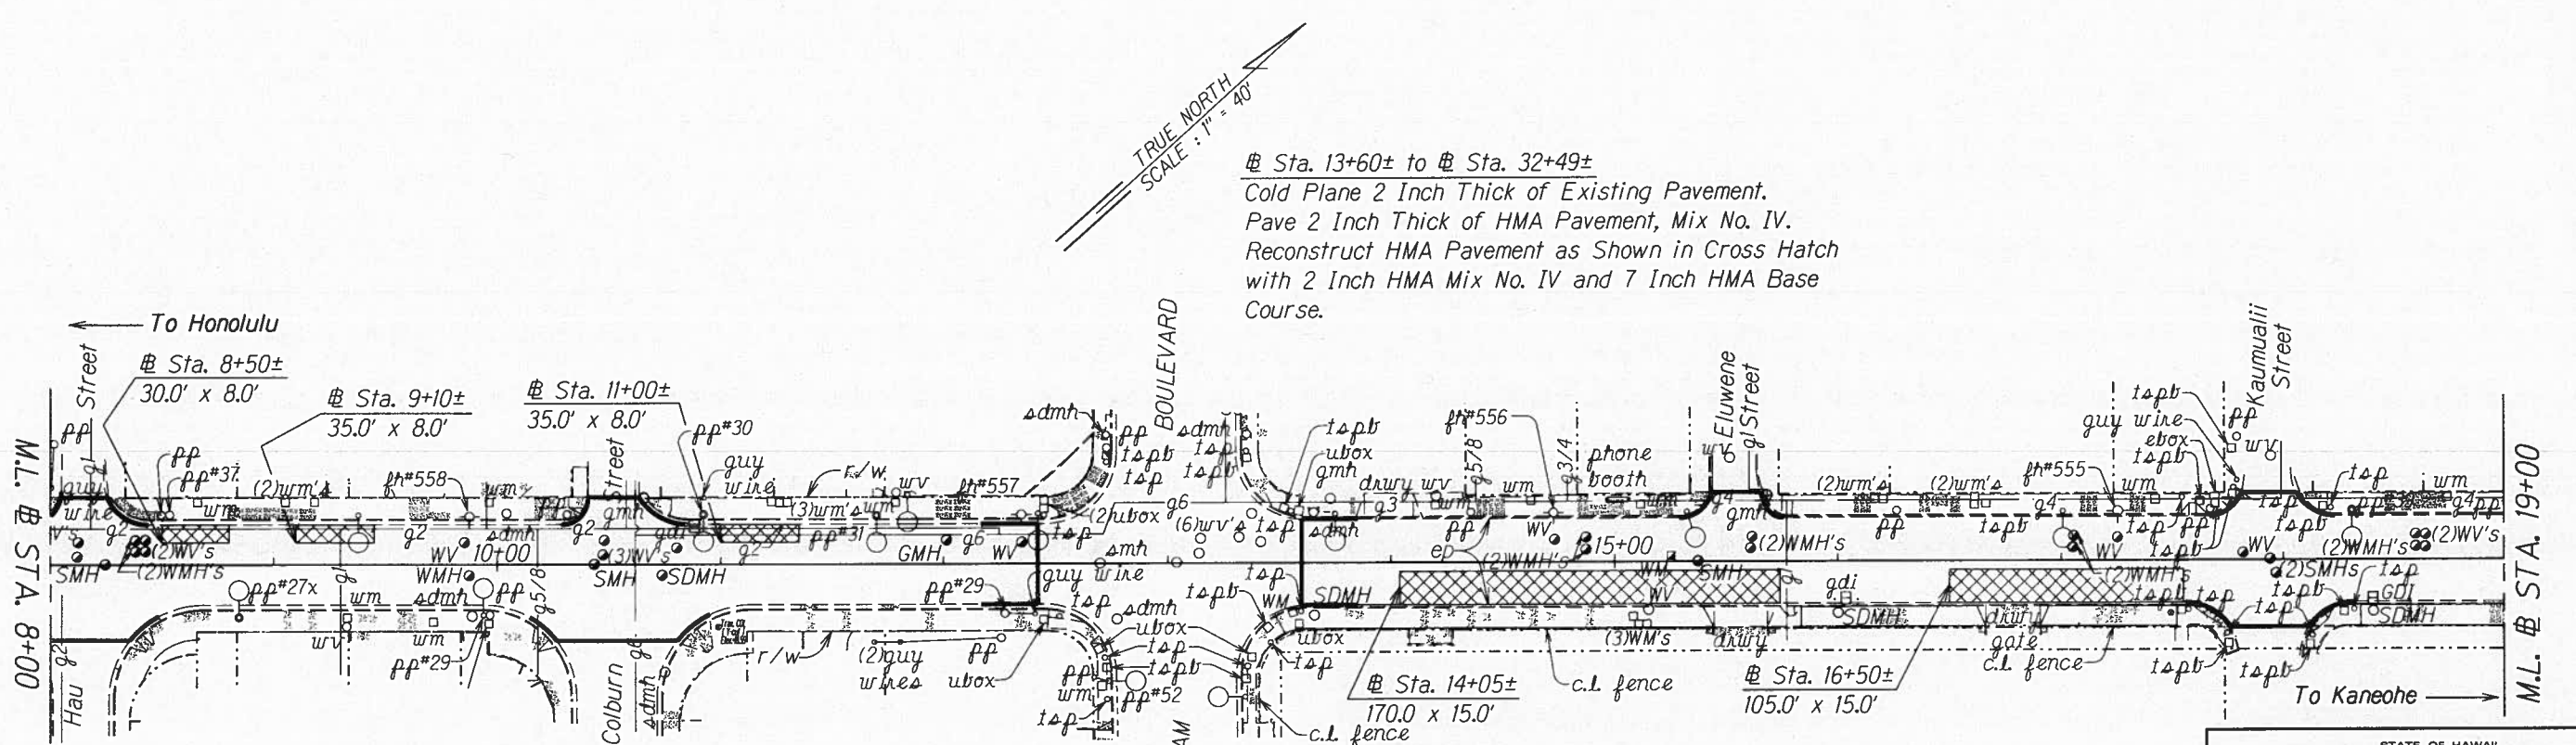


FED. ROAD DIST. NO.	STATE	PROJ. NO.	FISCAL YEAR	SHEET NO.	TOTAL SHEETS
HAWAII	HAW.	63A-01-14M	2014	0	0

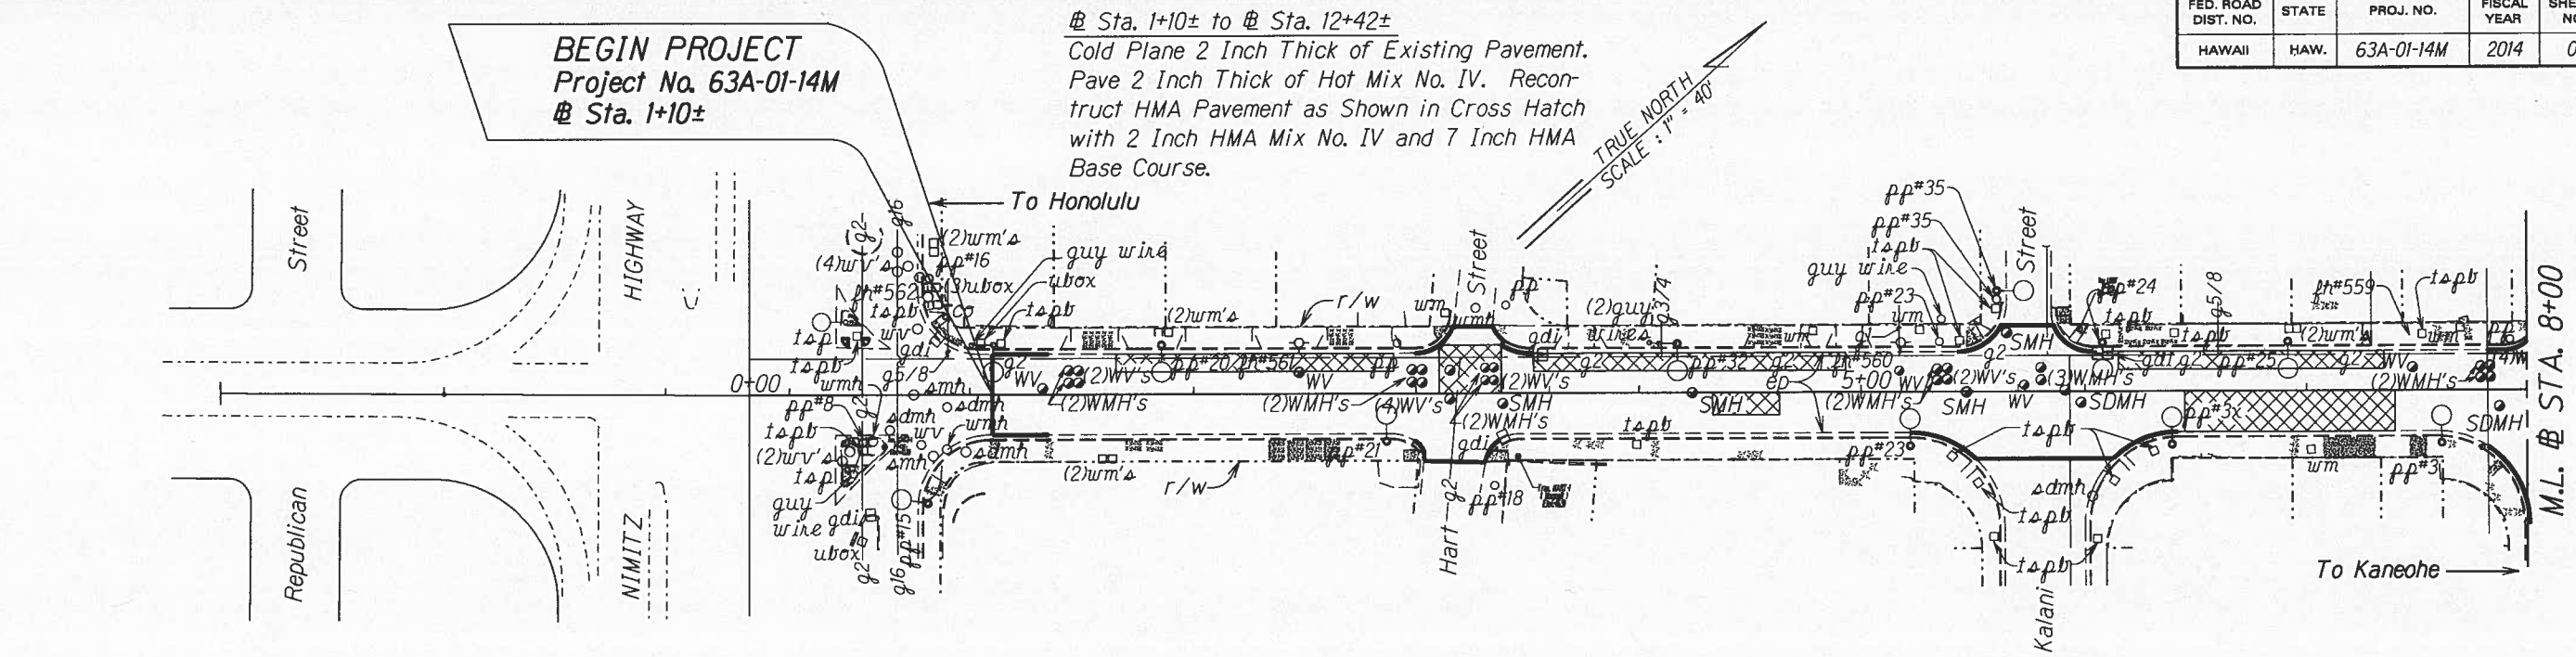

Sta. 13+47± to Sta. 15+40± Rt.
Remove and Dispose of Existing Concrete Curb and Gutter, and Sidewalk. Construct 180.0± Ft. x 9.5± Ft. of Reinforced Concrete Sidewalk. See Plan Sheet No. ___ for Details.

Sta. 15+85± to Sta. 16+62± Rt.
Remove and Dispose of Existing Concrete Curb and Gutter, and Sidewalk. Construct 77.0± Ft. of Concrete Curb and Gutter, Type 2DG and 77.0± Ft. x 9.5± Ft. of Reinforced Concrete Sidewalk. See Plan Sheet No. ___ for Details.

Sta. 16+94± to Sta. 17+52± Rt.
Remove and Dispose of Existing Concrete Sidewalk. Construct 58.0± L.F. of Curb and Gutter, Type 2DG and 58.0± Ft. x 9.5± Ft. of Reinforced Concrete Sidewalk. See Plan Sheet No. ___ for Details.

Sta. 18+36± to Sta. 19+97± Rt.
Remove and Dispose of Existing Curb and Gutter, and Sidewalk. Construct 162.0± L.F. of Curb and Gutter, Type 2DG and 162.0± Ft. x 9.5± Ft. of Reinforced Concrete Sidewalk. See Plan Sheet No. ___ for Details.

STATE OF HAWAII
DEPARTMENT OF TRANSPORTATION
HIGHWAYS DIVISION

ROADWAY PLANS


KALIHI STREET RESURFACING
Nimitz Highway to School Street
Federal Aid Project No. STP-063-1(024)

Scale: 1" = 40' Date: Oct, 2013

SHEET No. 1 OF 3 SHEETS

SURVEY PLOTTED BY	DATE
DESIGNED BY	
QUANTITIES BY	
CHECKED BY	
ORIGINAL PLAN	
NOTE BOOK	
N.	

FED. ROAD DIST. NO.	STATE	PROJ. NO.	FISCAL YEAR	SHEET NO.	TOTAL SHEETS
HAWAII	HAW.	63A-01-14M	2014	0	0

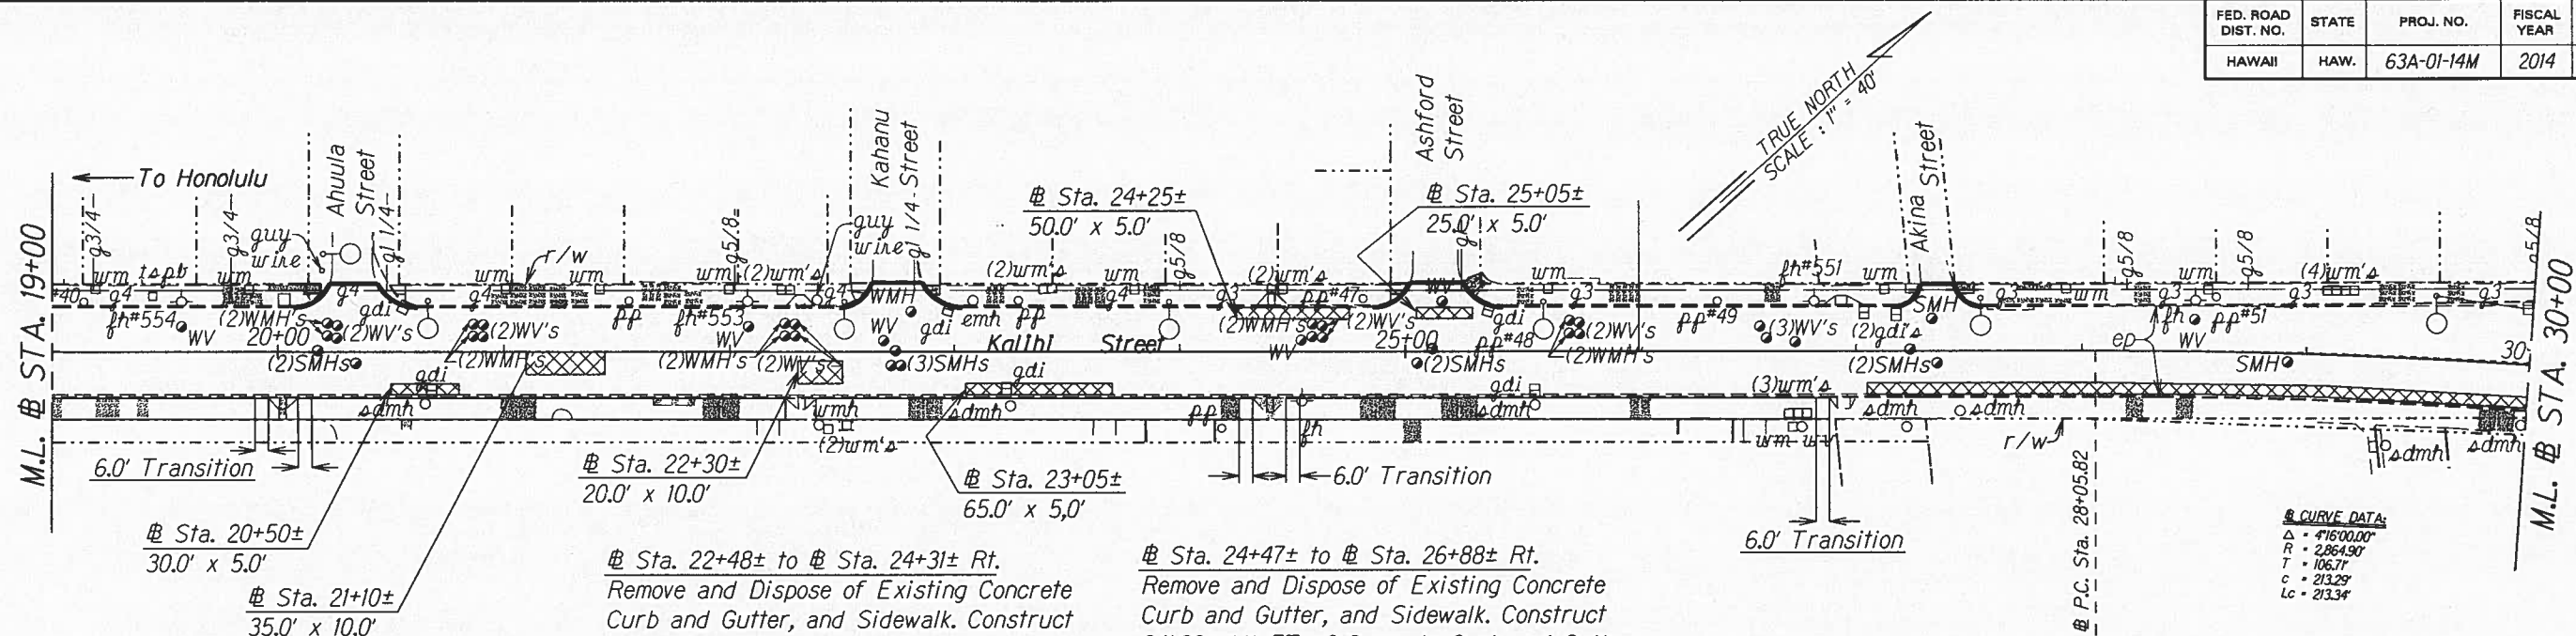


Sta. 20+09± to Sta. 22+25± Rt.
 Remove and Dispose of Existing Concrete Curb and Gutter, and Sidewalk. Construct 216.00± LN FT of Concrete Curb and Gutter, Type 2DG and 216.00± FT x 9.5 FT of Reinforced Concrete Sidewalk.

Sta. 22+48± to Sta. 24+31± Rt.
 Remove and Dispose of Existing Concrete Curb and Gutter, and Sidewalk. Construct 183.00± LN FT of Concrete Curb and Gutter, Type 2DG and 183.00± FT x 9.5 FT of Reinforced Concrete Sidewalk.

Sta. 24+47± to Sta. 26+88± Rt.
 Remove and Dispose of Existing Concrete Curb and Gutter, and Sidewalk. Construct 241.00± LN FT of Concrete Curb and Gutter, Type 2DG and 241.00± FT x 9.5 FT of Reinforced Concrete Sidewalk.

Sta. 3+52± to Sta. 9+70±
 Cold Plane 2-Inch Thick of Casting Pavement. Pave 2-Inch Thick of HMA Pav't, Mix No. IV and Reconstruct HMA Pavement as Shown in Cross Hatch With 2-Inch HMA Pavement, Mix No. IV and 9-Inch HMA Base Course.

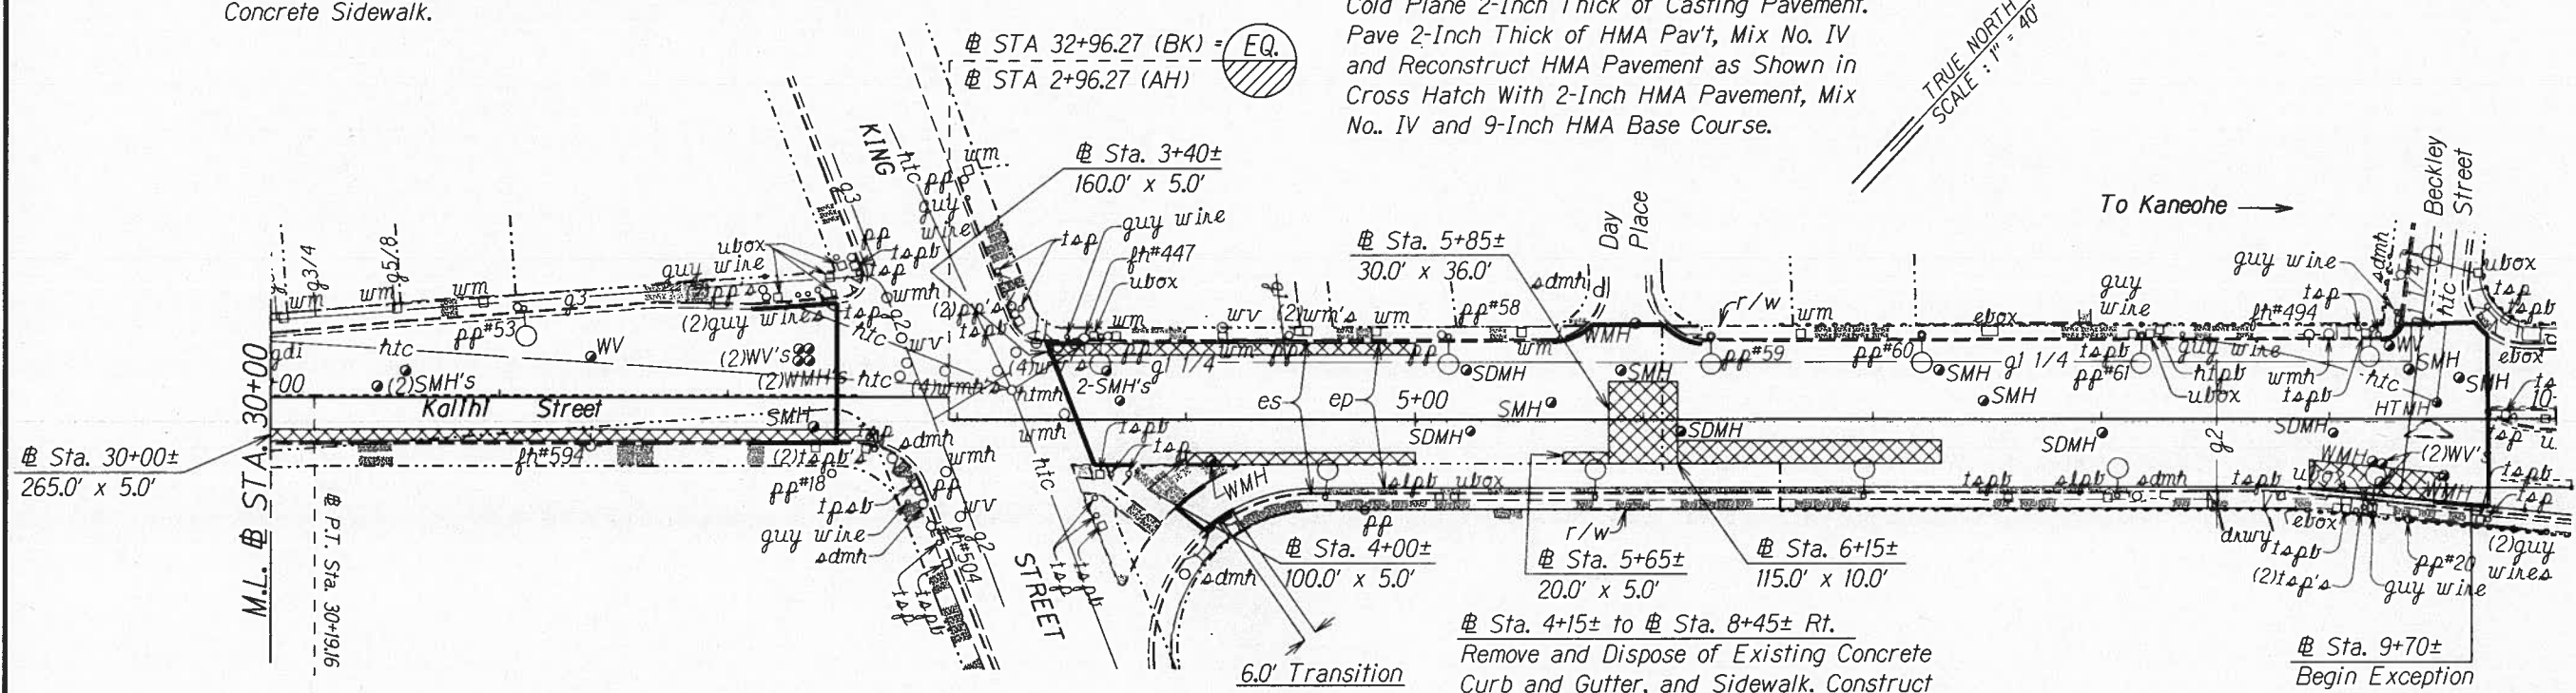

Sta. 4+15± to Sta. 8+45± Rt.
 Remove and Dispose of Existing Concrete Curb and Gutter, and Sidewalk. Construct 436.00± LN FT of Concrete Curb and Gutter, Type 2DG and 436.00± FT x 7.0 FT of Reinforced Concrete Sidewalk.

STATE OF HAWAII
DEPARTMENT OF TRANSPORTATION
HIGHWAYS DIVISION

ROADWAY PLANS

KALIHI STREET RESURFACING


Nimitz Highway to School Street

Federal Aid Project No. STP-063-1(024)

Scale: 1" = 40'
Date: Oct, 2013
SHEET No. 2 OF 3 SHEETS

ORIGINAL PLAN	DATE
DESIGNED BY	
TRACED BY	
QUANTITIES BY	
CHECKED BY	

FED. ROAD DIST. NO.	STATE	PROJ. NO.	FISCAL YEAR	SHEET NO.	TOTAL SHEETS
HAWAII	HAW.	63A-01-14M	2014	0	0

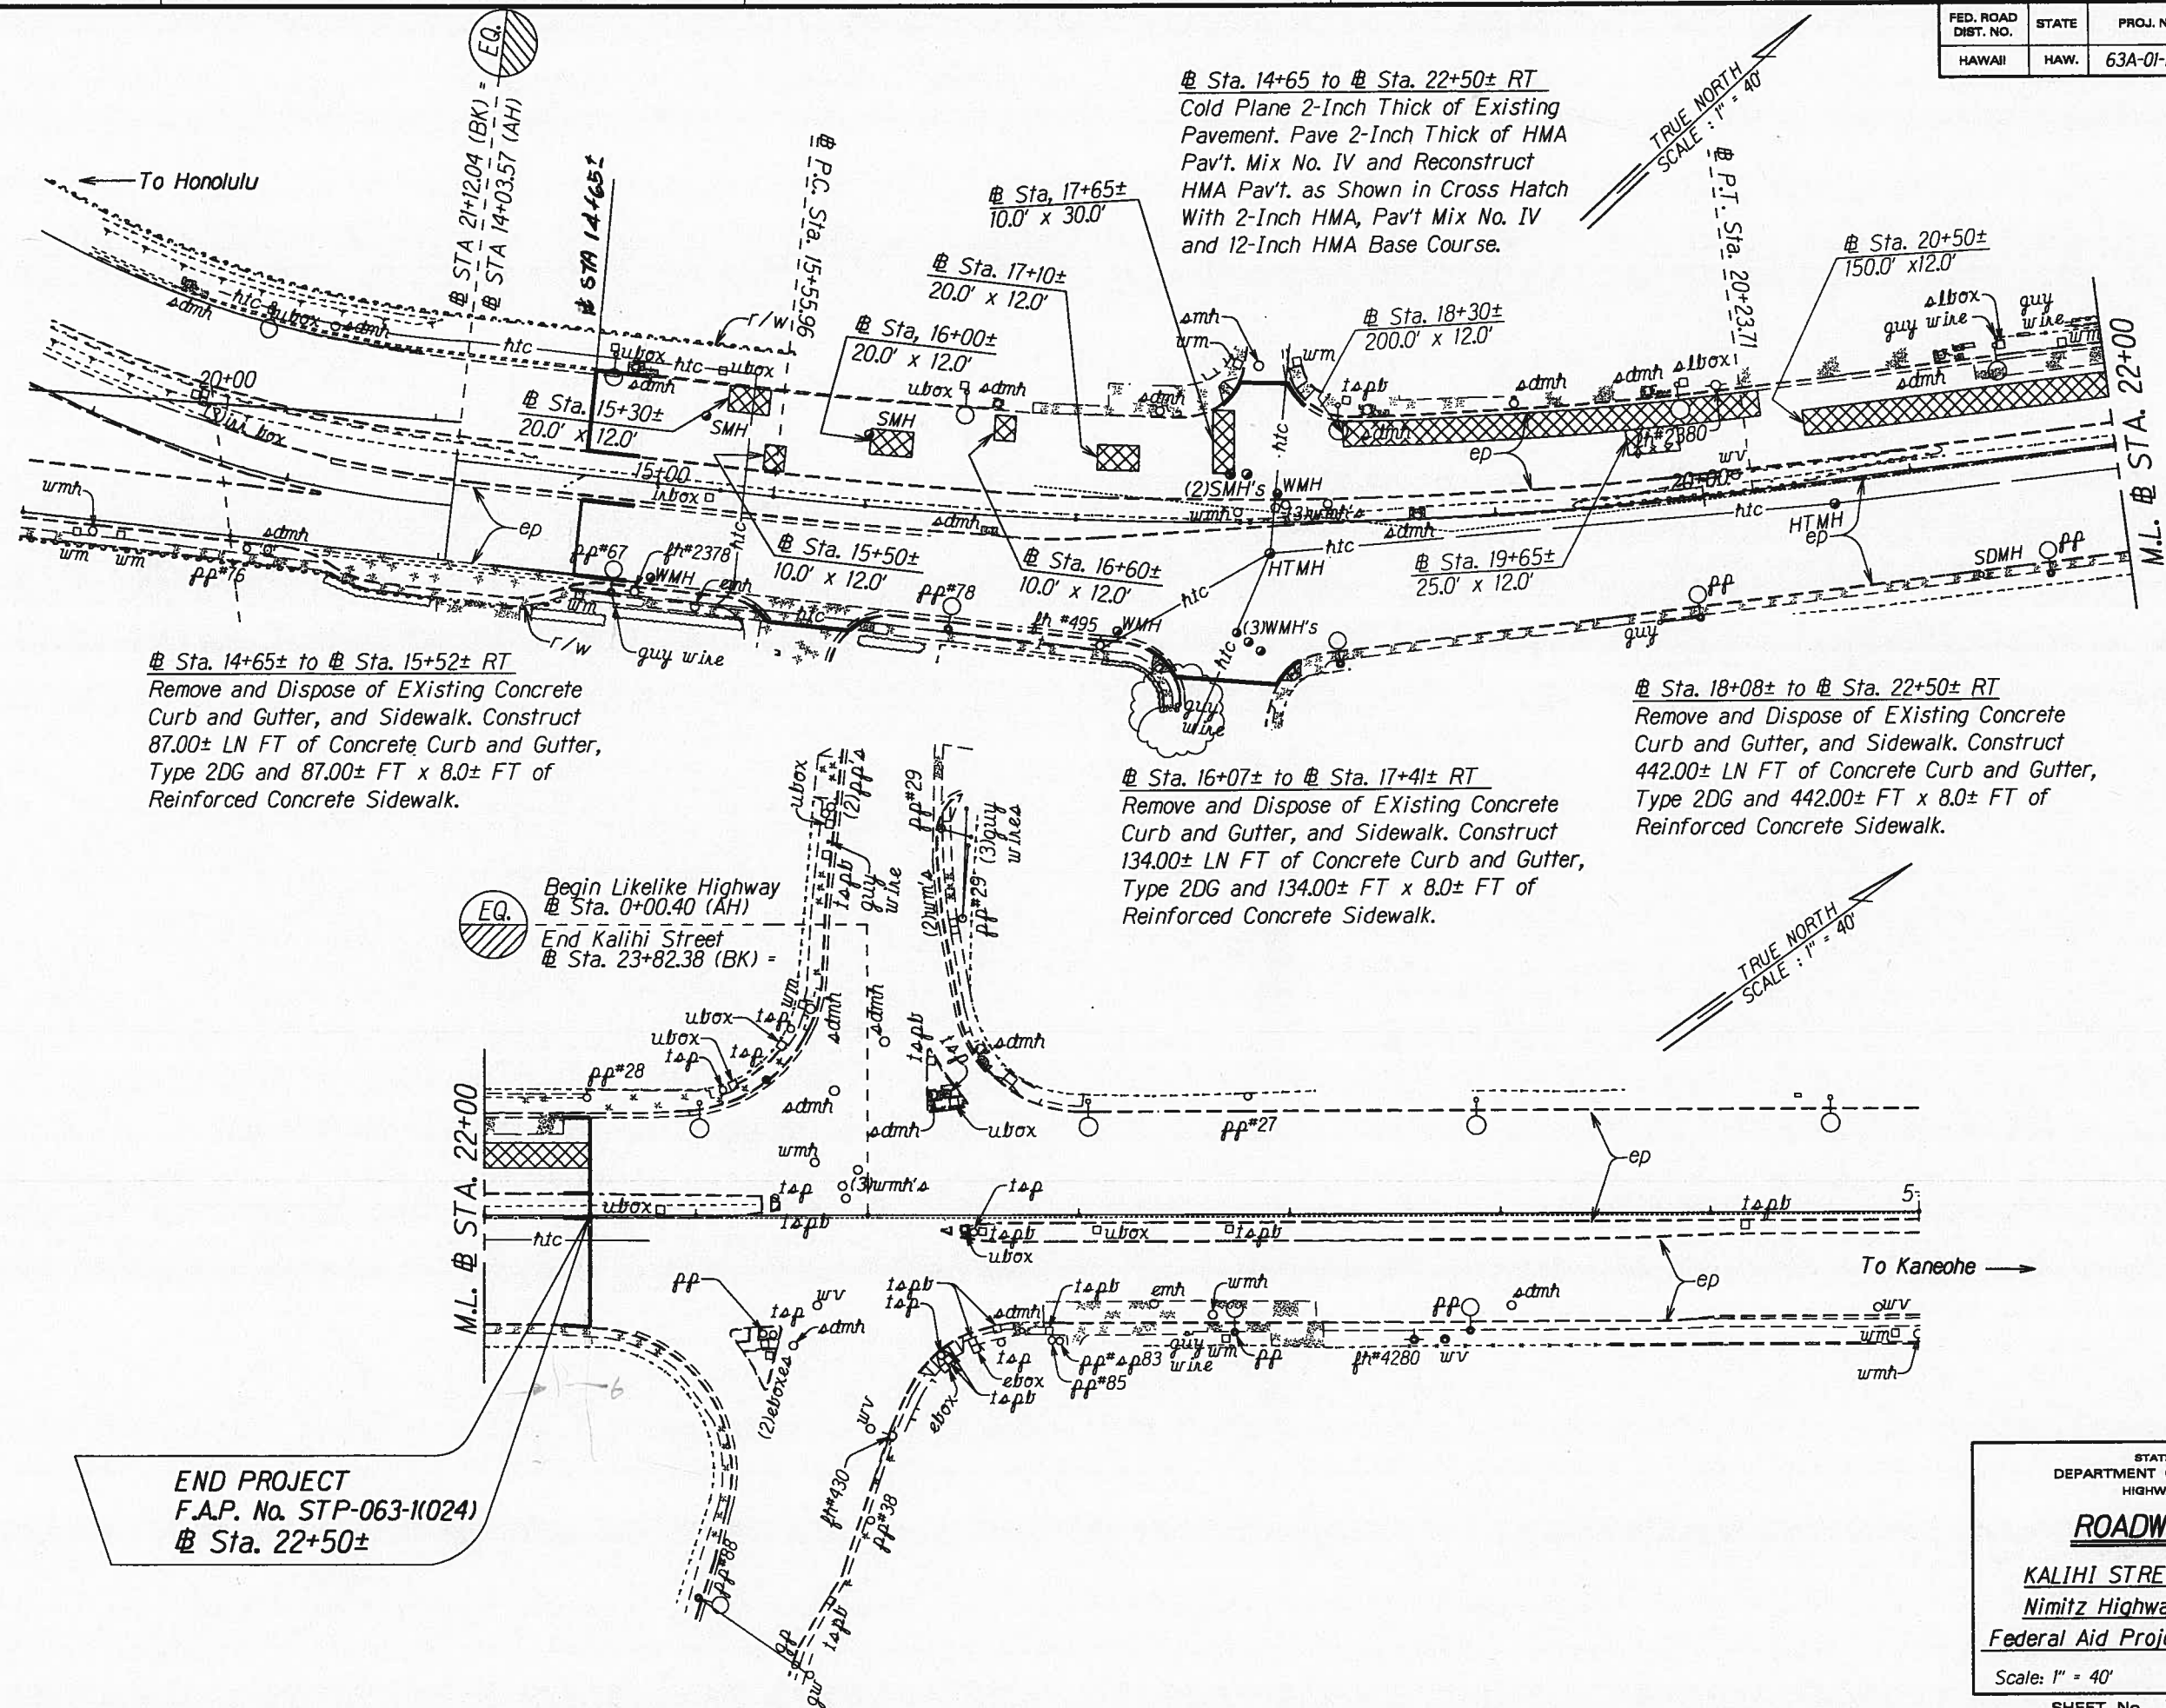

SURVEY PLOTTED BY	DATE
DRAWN BY	
CHECKED BY	
NOTE BOOK	
QUANTITIES BY	
CHECKED BY	

STATE OF HAWAII
DEPARTMENT OF TRANSPORTATION
HIGHWAYS DIVISION

ROADWAY PLANS

KALIHI STREET RESURFACING
Nimitz Highway to School Street
Federal Aid Project No. STP-063-1(K024)

Scale: 1" = 40' Date: Oct, 2013

SHEET No. 3 OF 3 SHEETS