



FED. ROAD DIST. NO.	STATE	PROJ. NO.	FISCAL YEAR	SHEET NO.	TOTAL SHEETS
HAWAII	HAW.	NH-063-1(023)	2015	72	111

LEGEND

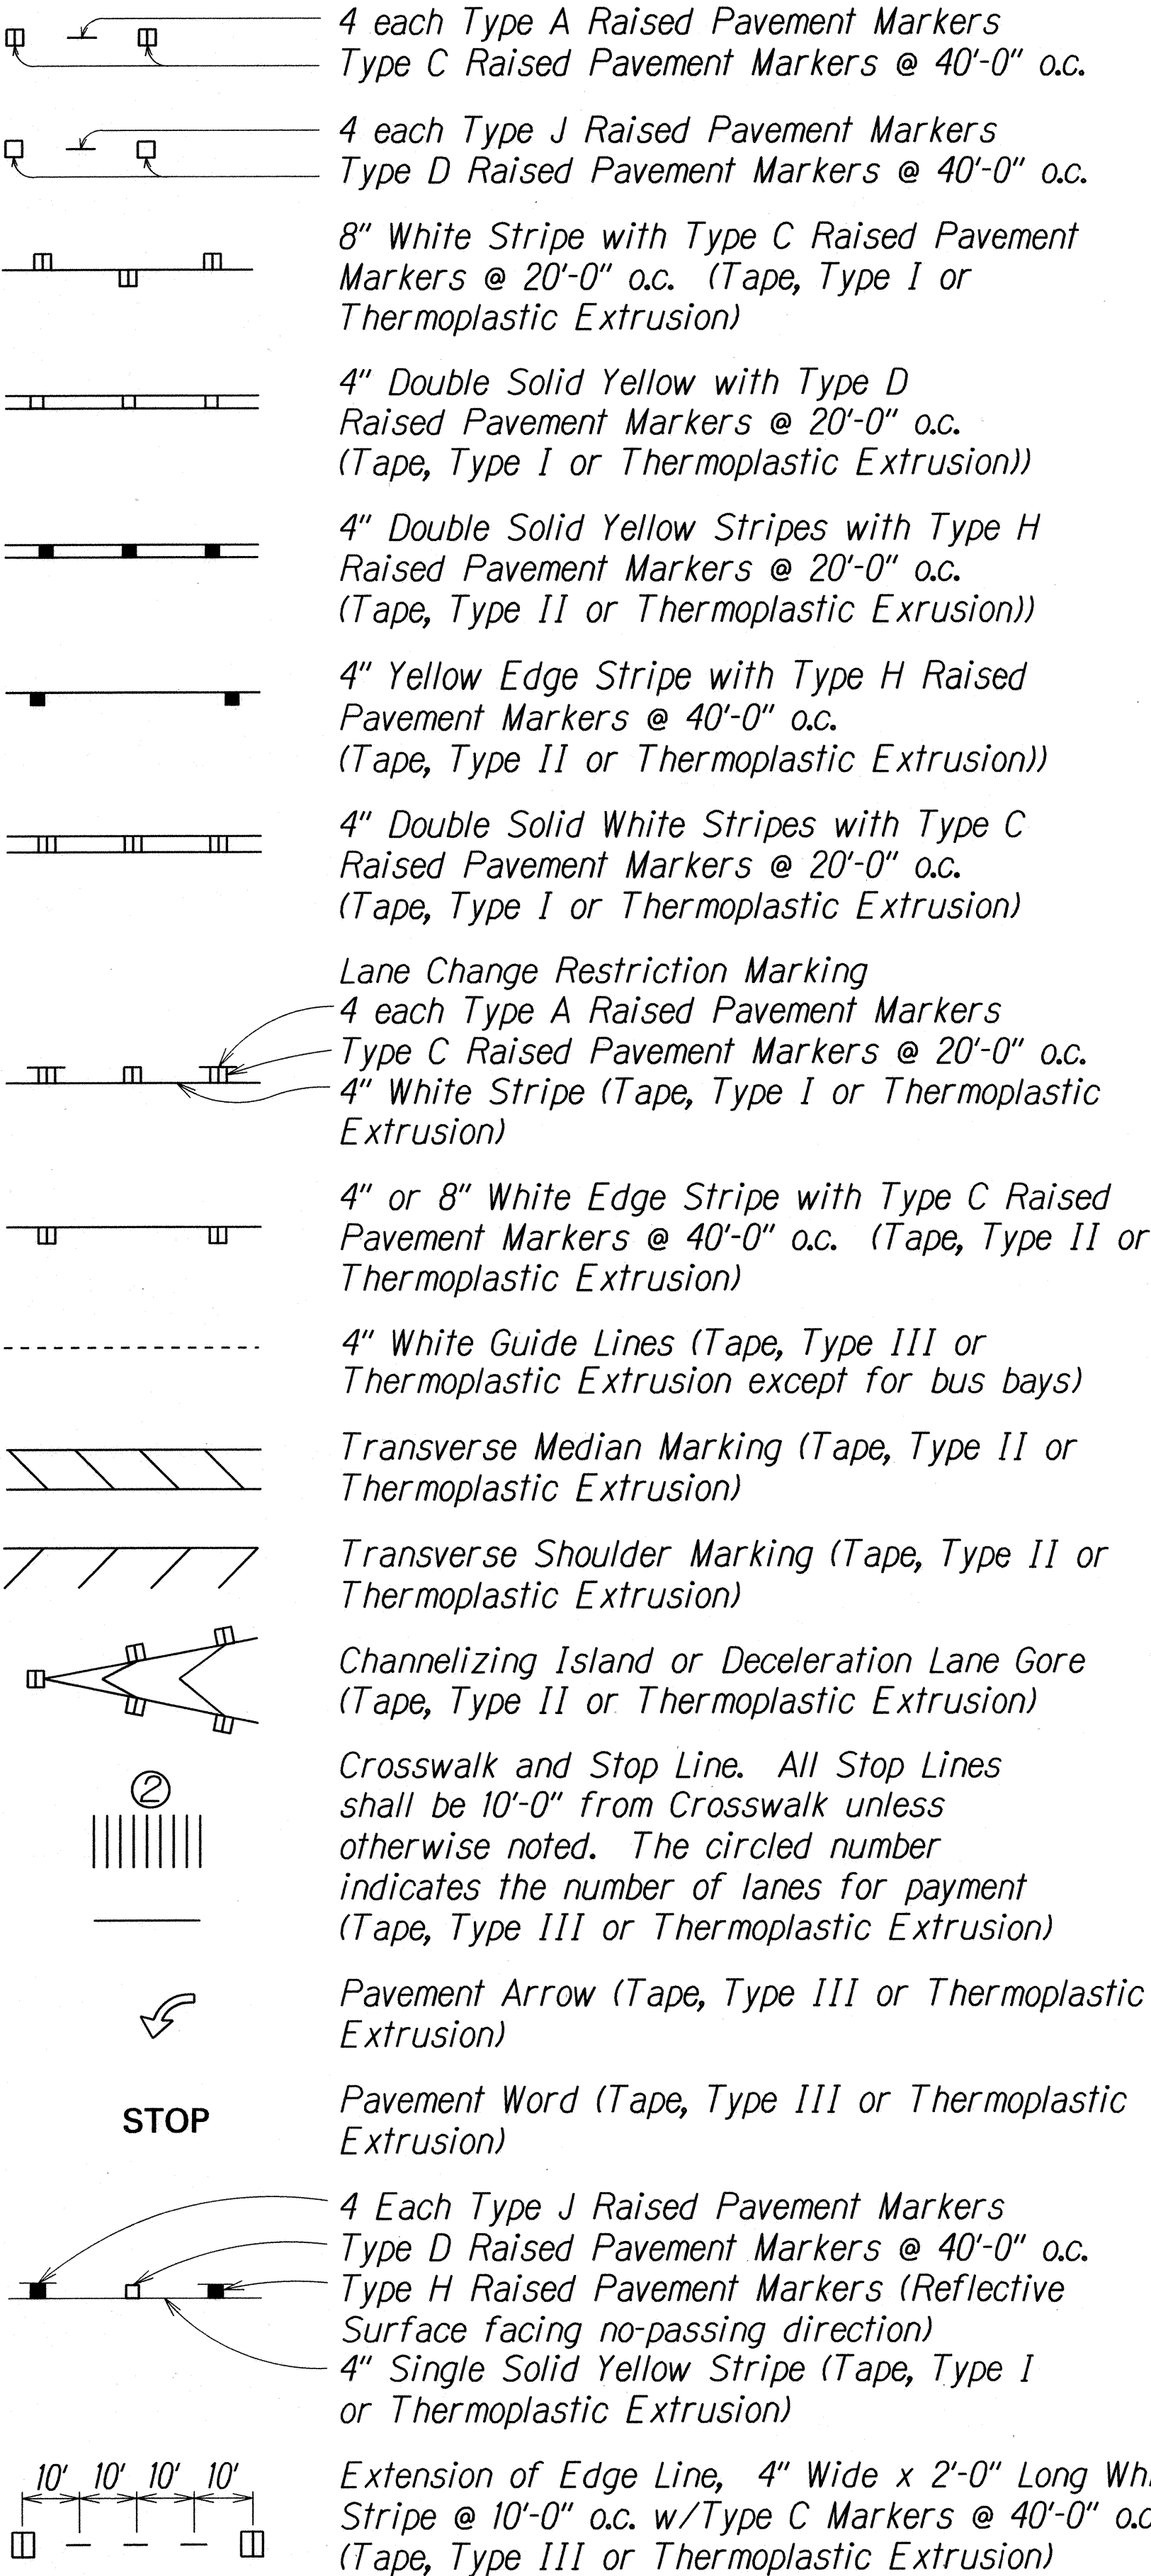


NOTES

- Layout of pavement markings and striping shall be done by the Contractor and approved by the Engineer prior to any installation work.
- Existing pavement markings not incorporated in the final traffic pattern shall be removed as directed by the Engineer. Costs shall be incidental to the various pavement marking items.
- Raised pavement markers shall not be installed within crosswalks.
- Final locations of all signs shall be approved by the Engineer prior to any installation work.
- Existing signs not shown on these plans shall remain as posted unless otherwise directed by the Engineer. Removal and disposal of existing signs and/or posts as designated on these plans shall be incidental to the various signing items.
- Final locations of all Stop Lines shall be approved by the Engineer prior to installation.
- All pavement striping shall be as noted on the legend or plans.
- All preformed pavement marking tapes over existing pavement shall be applied with an approved primer as recommended by the tape manufacturer and as approved by the Engineer. The primer shall be allowed to dry to the tacky stage prior to tape application.
- All pedestrian warning signs with supplemental sign shall be on a fluorescent yellow-green retroreflective background with a black legend and border.

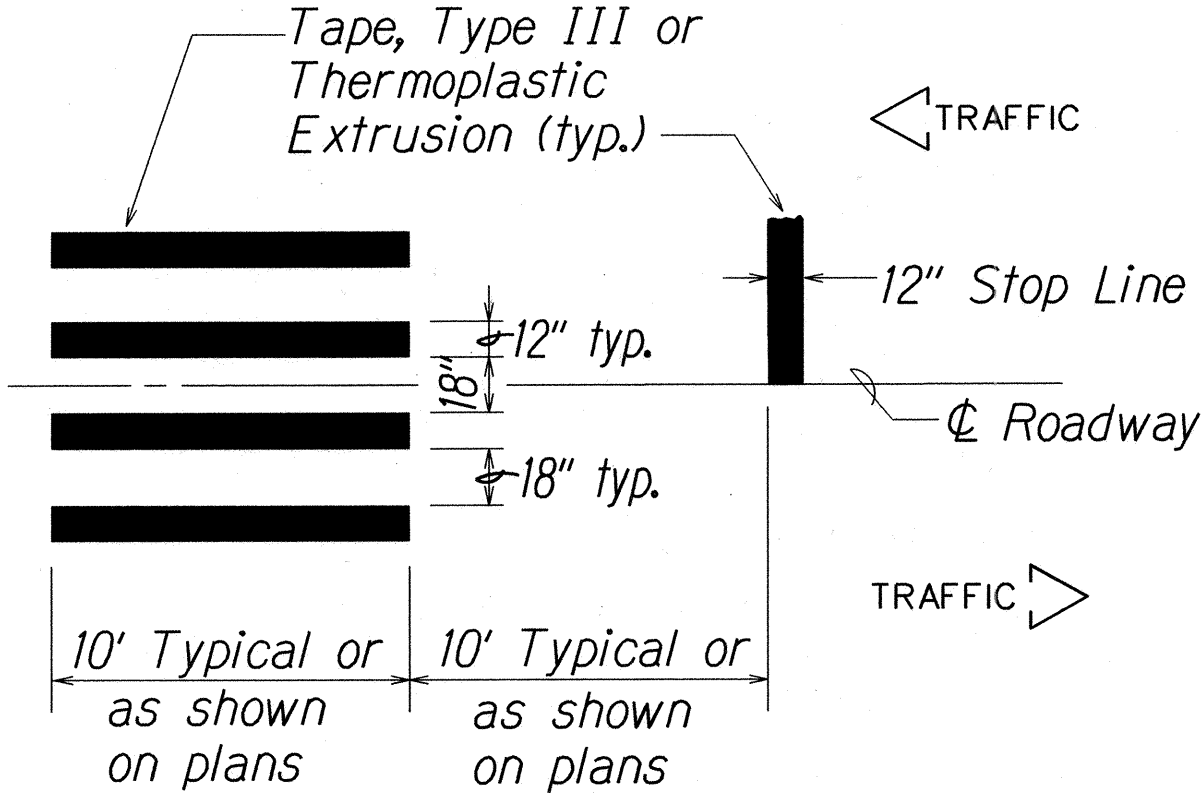

Not to Scale
CROSSWALK STRIPING DETAIL

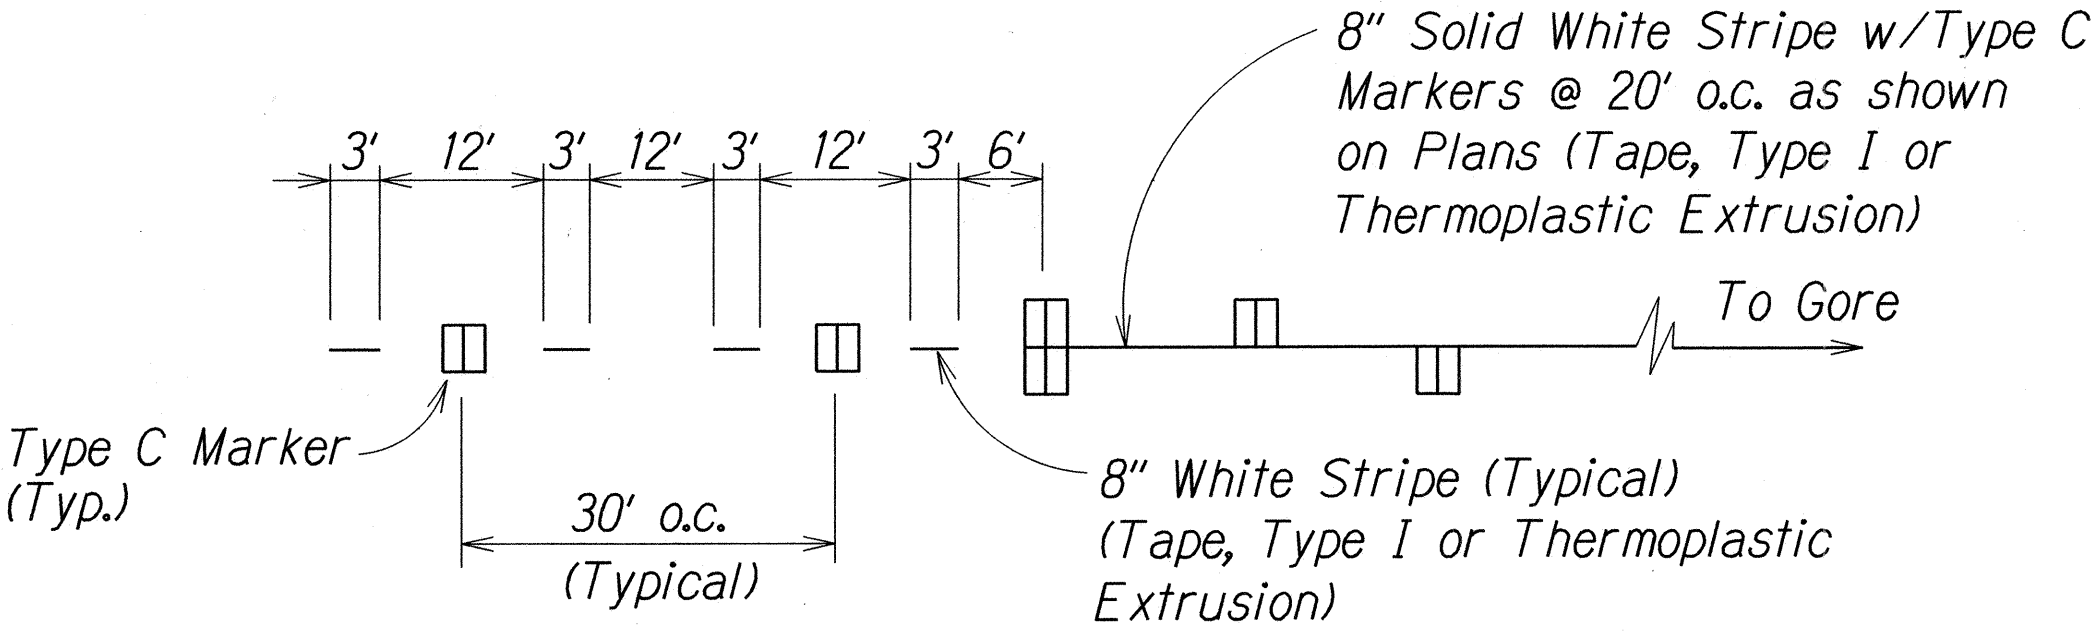

LANE DROP MARKING
Not to Scale

LEGEND:

- SW Reflector Marker (RM-2, White) w/ steel post
- FW Reflector Marker (RM-2, White) w/ flexible post

SURVEY PLOTTED BY	DATE
DESIGNED BY	
TRACED BY	
NOTE BOOK	
QUANTITIES BY	
CHECKED BY	
N.	

STATE OF HAWAII
DEPARTMENT OF TRANSPORTATION
HIGHWAYS DIVISION


**PAVEMENT MARKING
LEGEND, DETAILS & NOTES**

LIKELIKE HIGHWAY RESURFACING
School Street to Emmeline Place
Federal Aid Project No. NH-063-1(023)

Scale: As Shown Date: October 2014


SHEET No. 71 OF 20 SHEETS

FED. ROAD DIST. NO.	STATE	FED. AID PROJ. NO.	FISCAL YEAR	SHEET NO.	TOTAL SHEETS
HAWAII	HAW.	NH-063-1(023)	2015	73	111

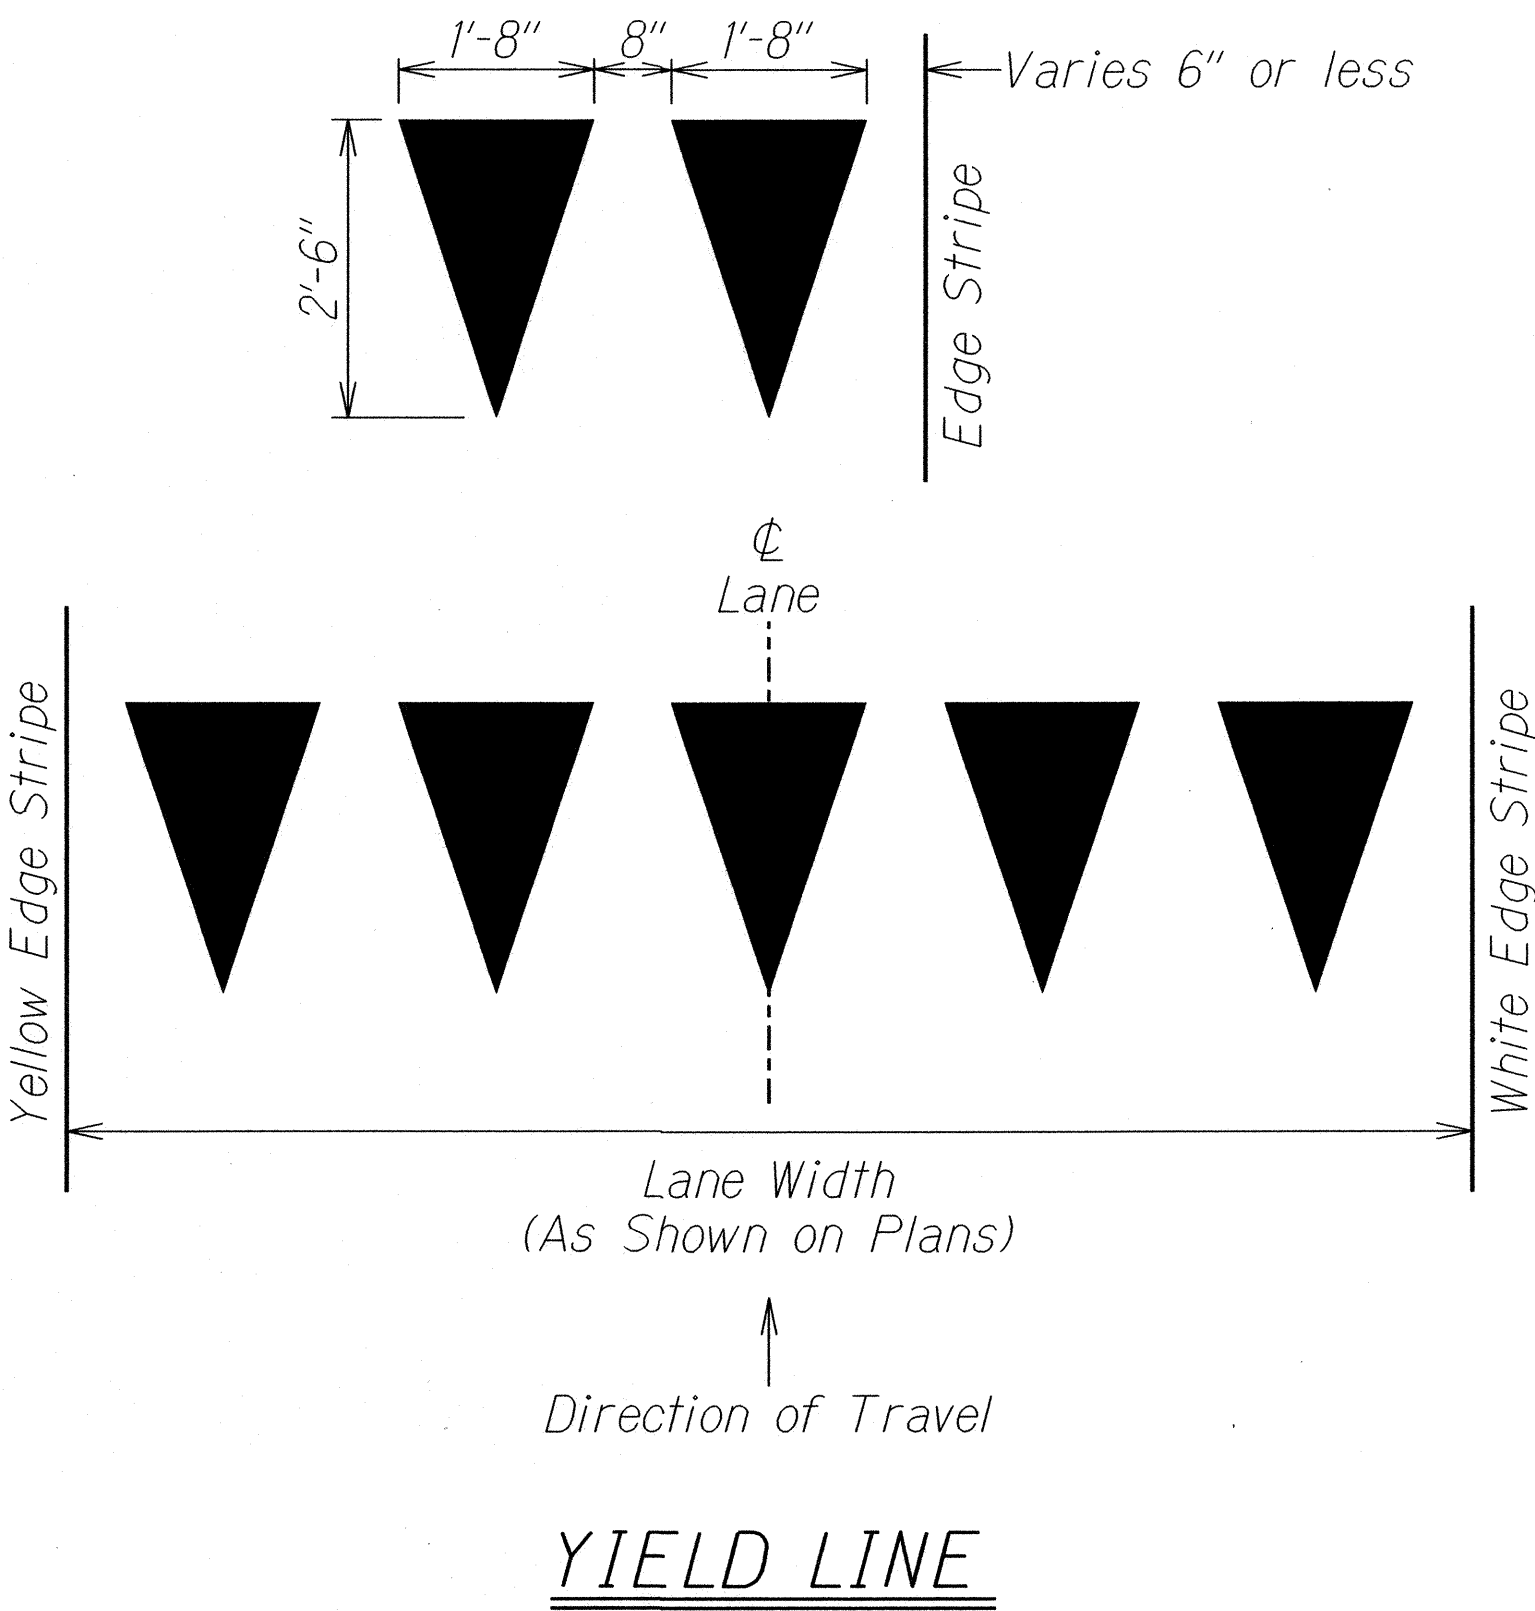

NEW TRAFFIC SIGNAL ASSEMBLY W/ LED SIGNAL LIGHTS & TRAFFIC SIGNAL BACK PLATE**		
STREET NAME/INTERSECTION	IN BOUND (IB)	OUT BOUND (OB)
School Street	2	2
Kalihi Street	3	2
Kono Street/Wilson Street	3	2
Kamehameha IV Road	3	2
Alu Street	3	2
Kula Koea Drive/Nalanieha Street	—	—

** Replace existing mast arm mounted traffic signal head (including programmable-visibility signal heads) with new traffic signal head with LED optical units and traffic signal back plate.

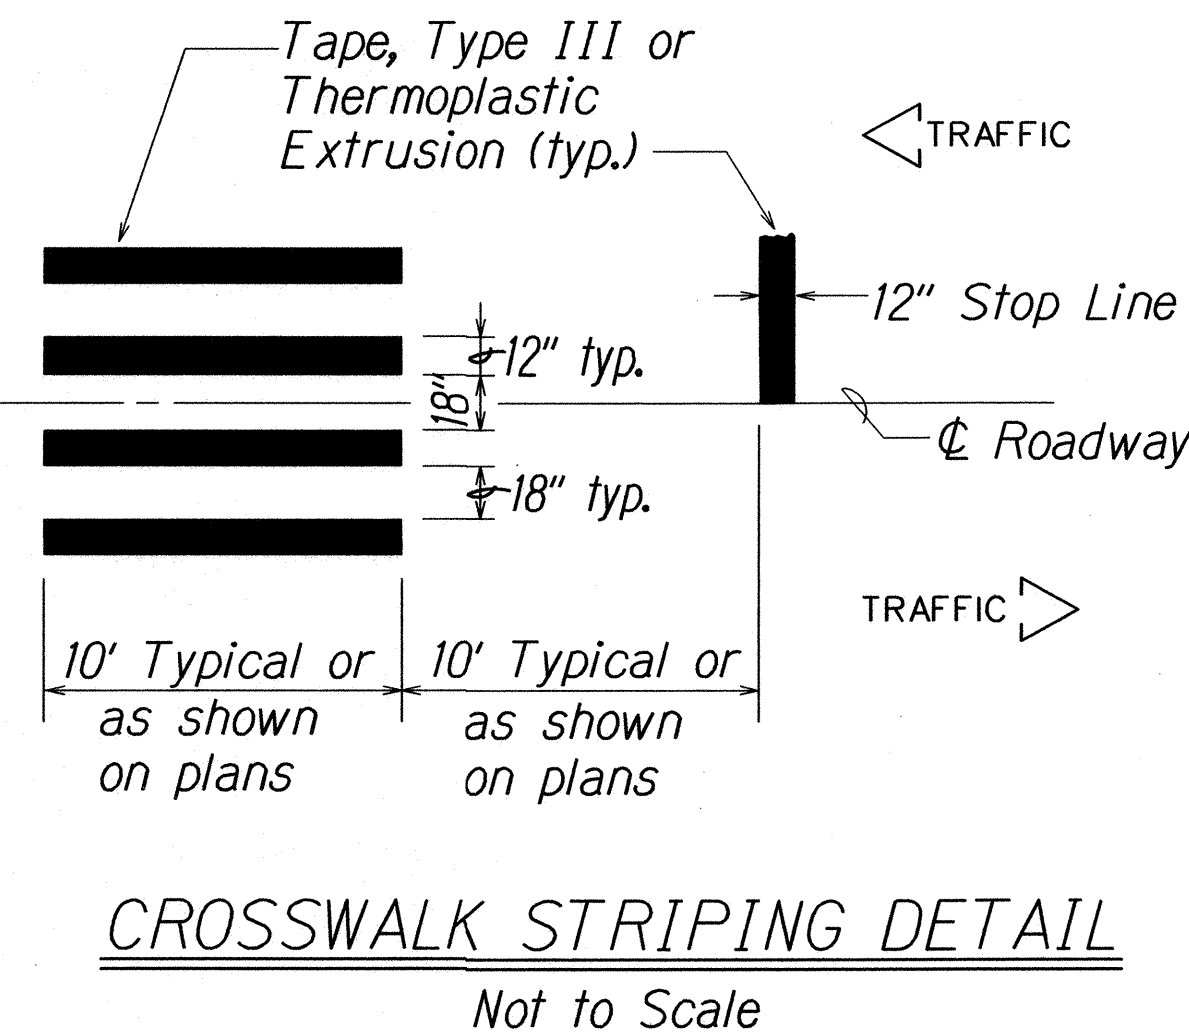

ORIGINAL PLAN	SURVEY PLOTTED BY	DATE
NOTE BOOK	DESIGNED BY	
10/20/14	QUANTITIES BY	
N. J. J. J.	CHECKED BY	

STATE OF HAWAII
DEPARTMENT OF TRANSPORTATION
HIGHWAYS DIVISION

PAVEMENT MARKING
LEGEND, DETAILS & NOTES

LIKELIKE HIGHWAY RESURFACING
School Street to Emmeline Place
Federal Aid Project No. NH-063-1(023)

Scale: As Shown
Date: October 2014

SHEET No. T2 OF 20 SHEETS