




FED. ROAD DIST. NO.	STATE	FED. AID PROJ. NO.	FISCAL YEAR	SHEET NO.	TOTAL SHEETS
HAWAII	HAW.	HES-063-1 (12)	1980	12	44

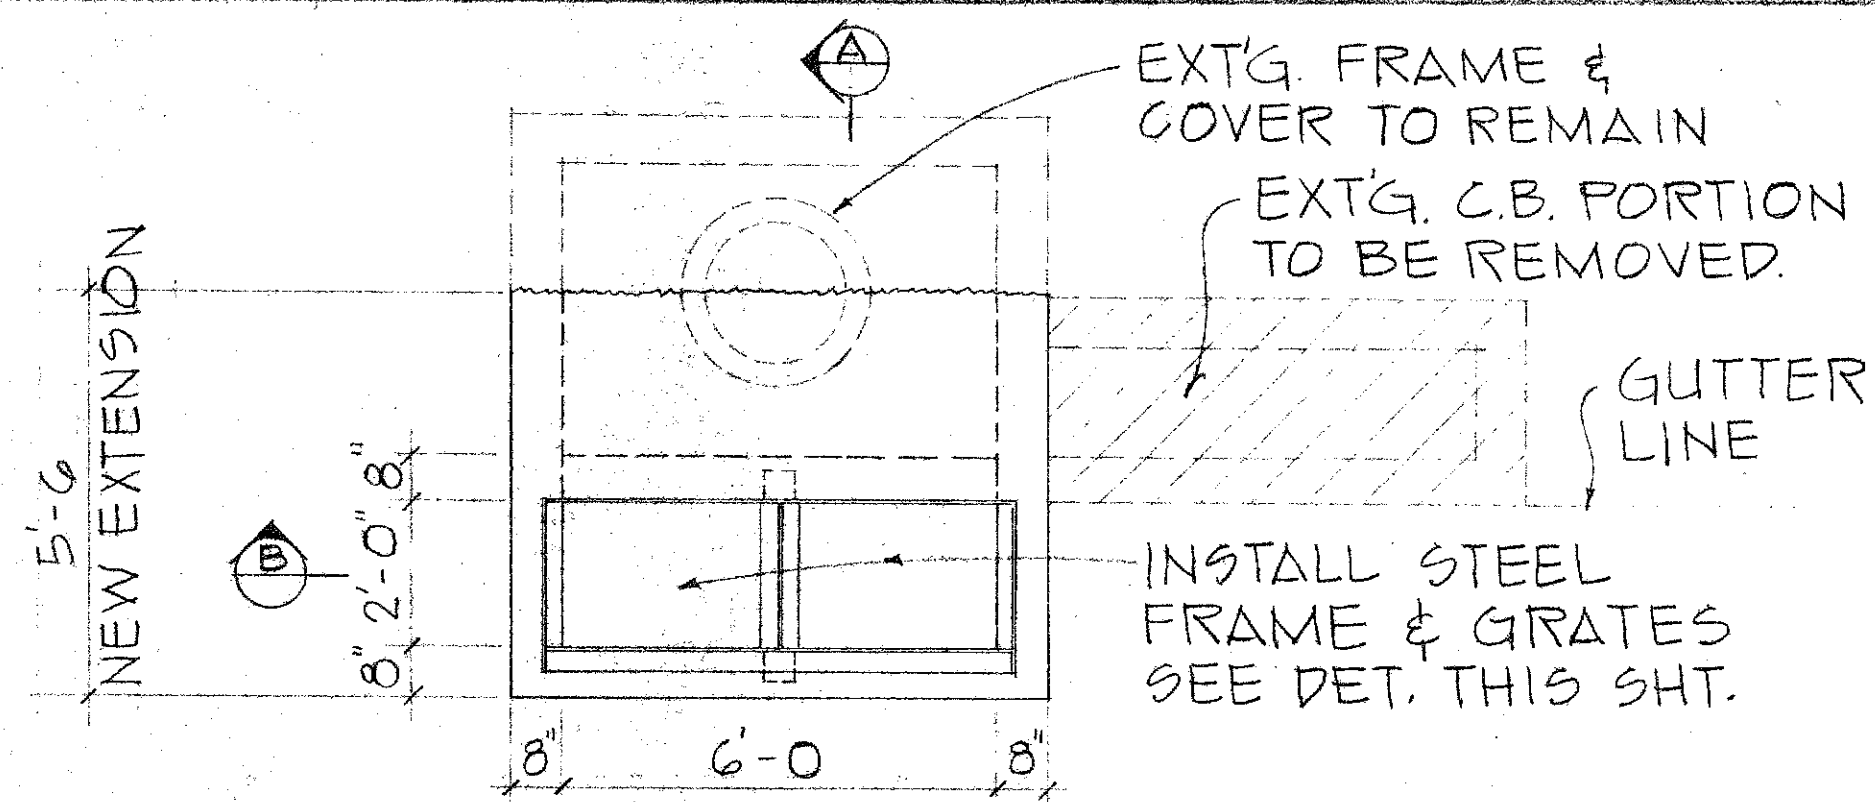


PLAN SC: 3/8" = 1'-0"

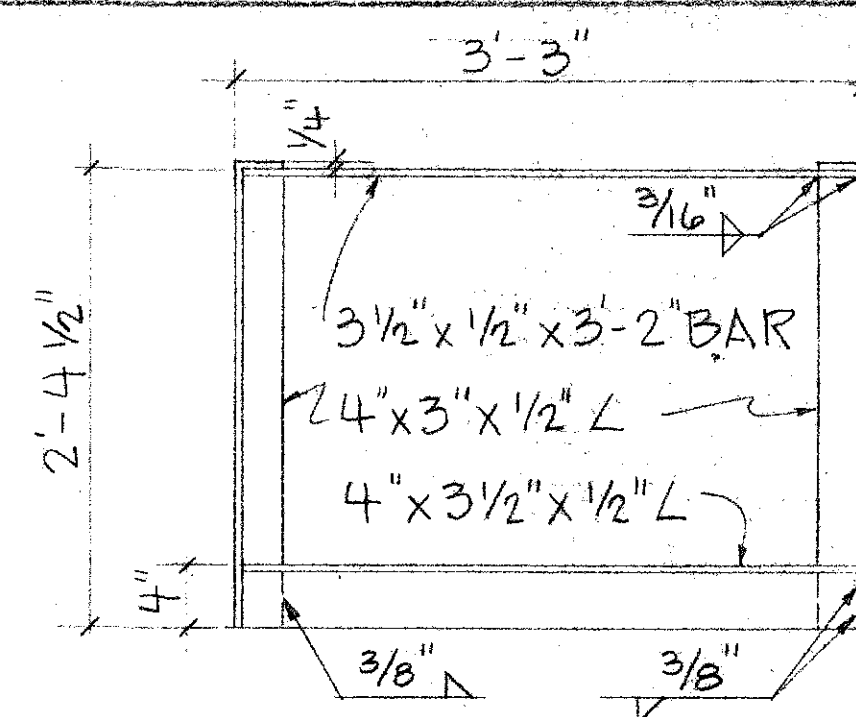


FRAME SC: 1" = 1'-0"

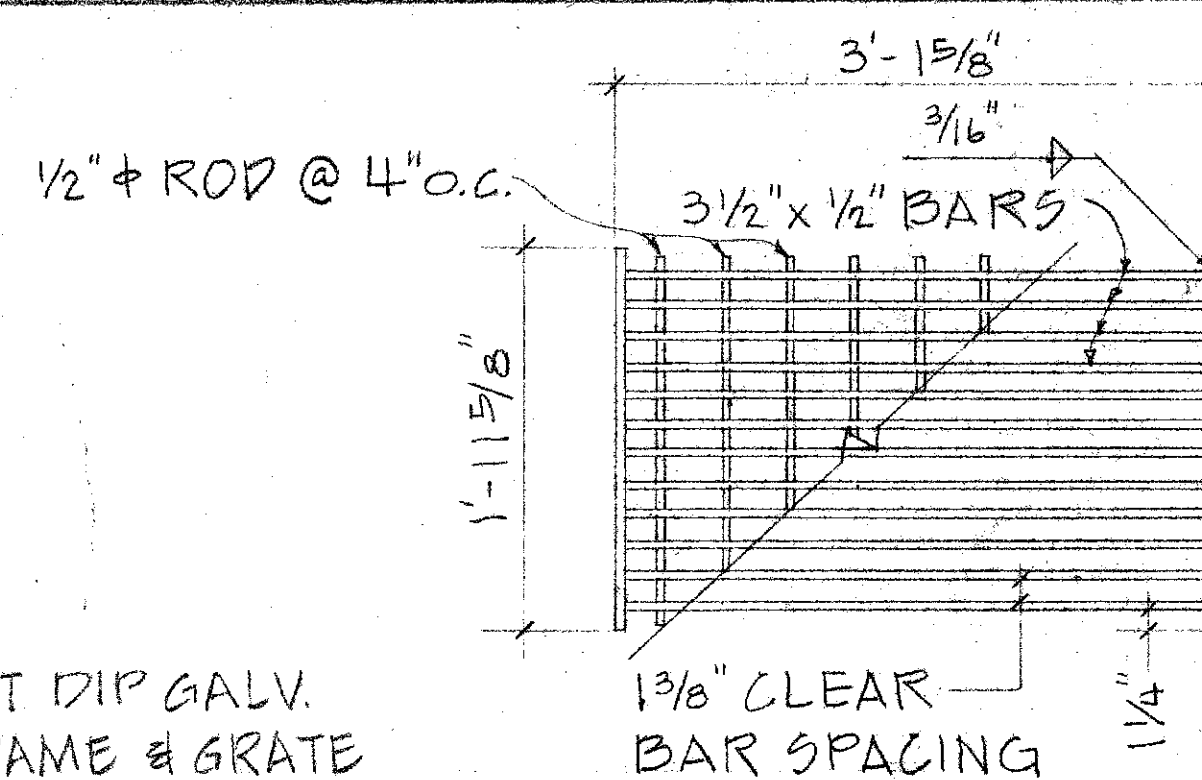

GRATE SC: 1" = 1'-0"

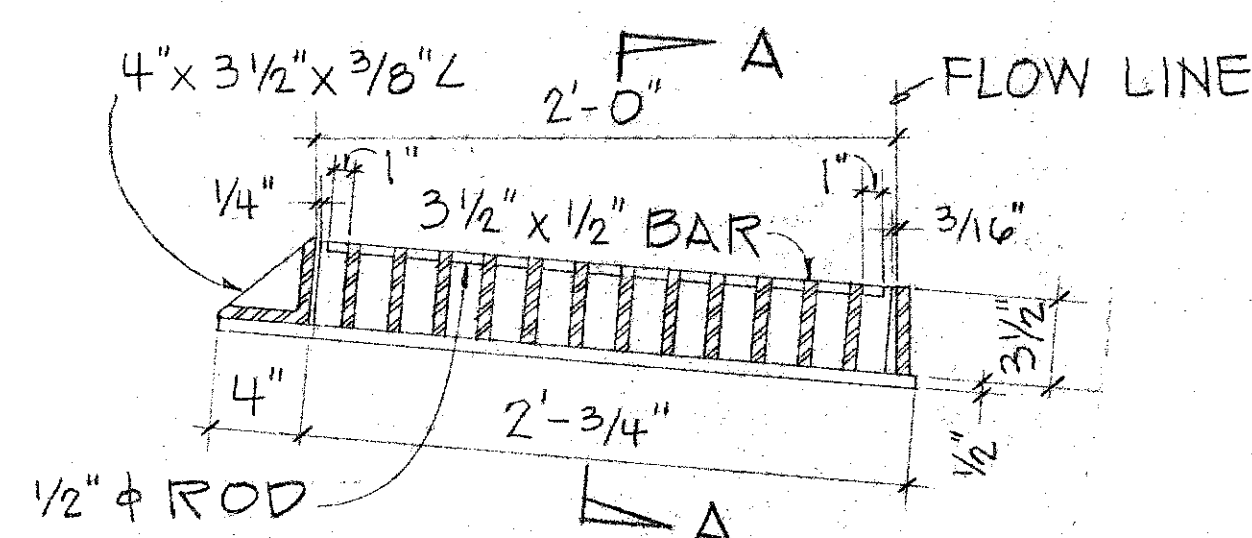


TYP. SECT. SC: 1 1/2" = 1'-0"

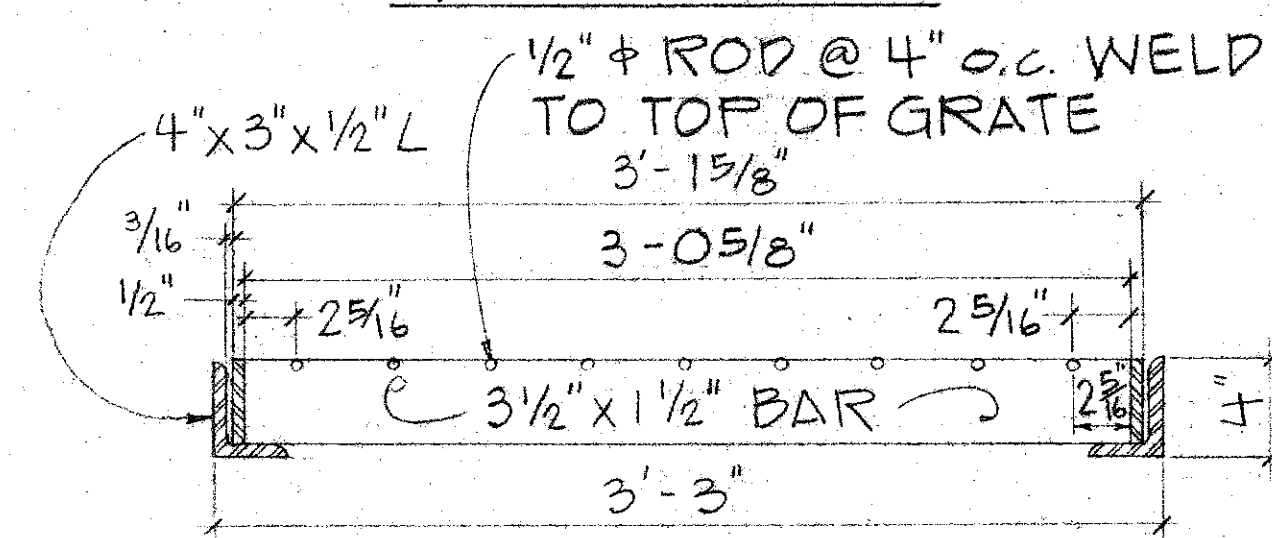


SECT. A-A SC: 1 1/2" = 1'-0"

FRAME & GRATE DETAILS SC: AS SHWN.

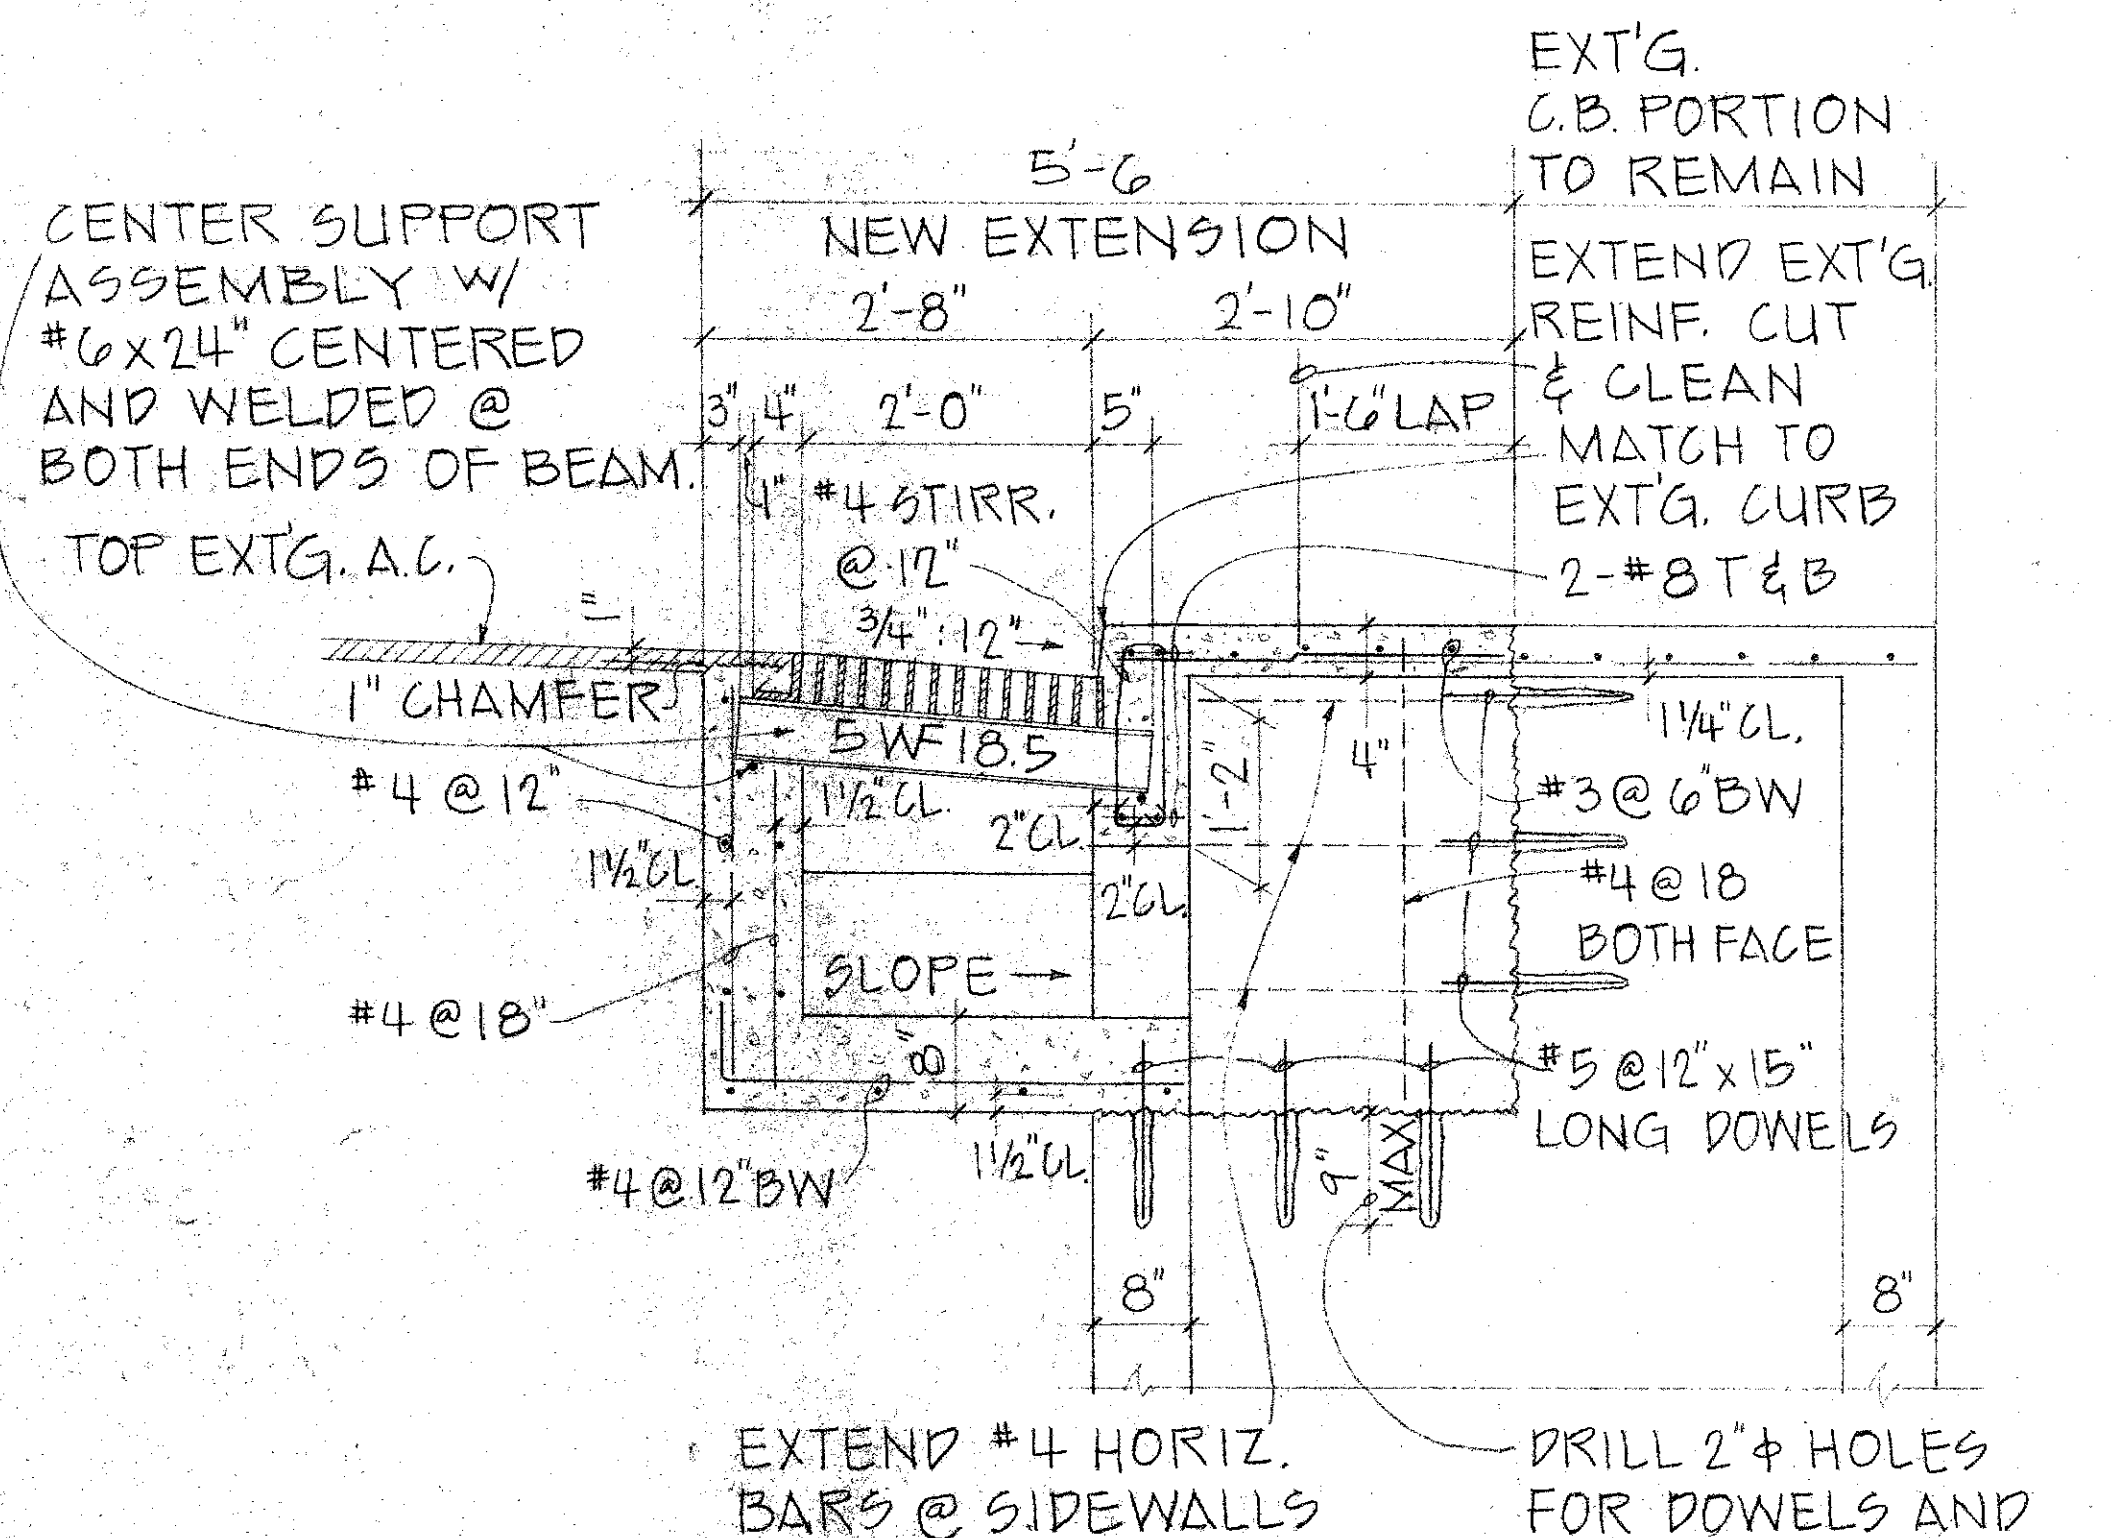


SECT. (A) SC: 3/4" = 1'-0"


HOT DIP GALV. AFTER FABRICATION.

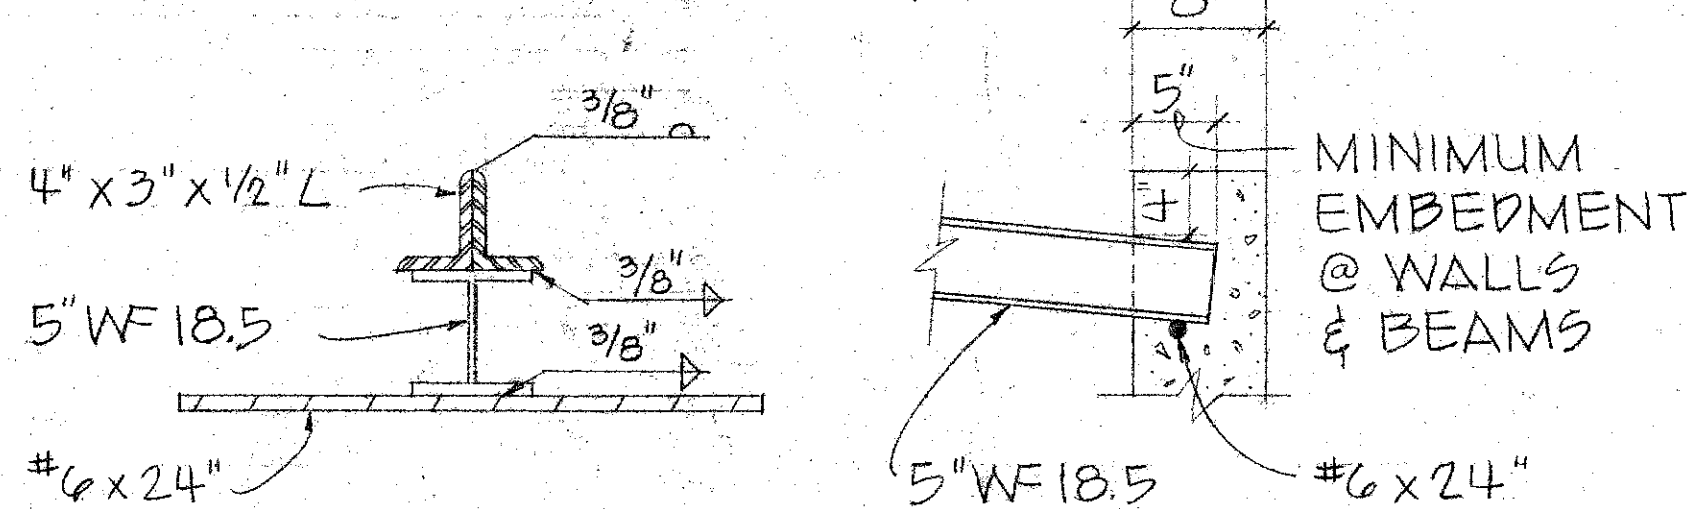


CENTER SUPPORT ASSEMBLY SC: 1 1/2" = 1'-0"

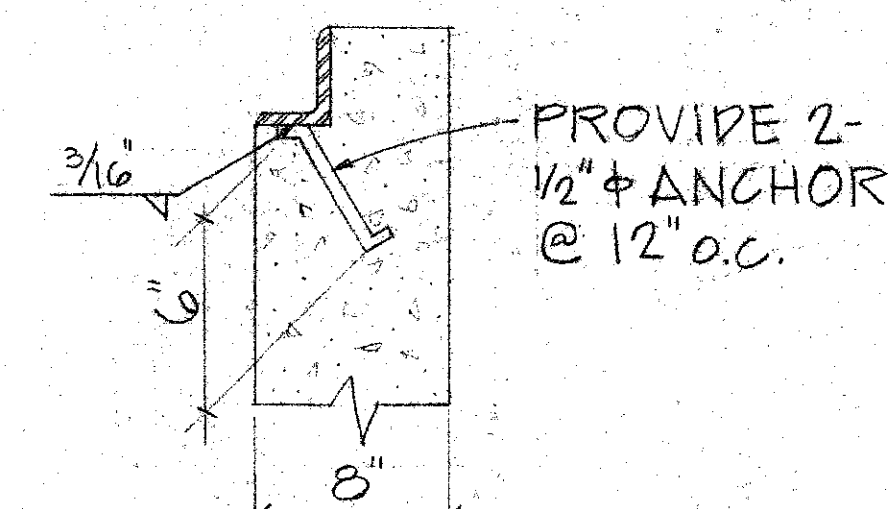


ANCHOR DET. SC: 1 1/2" = 1'-0"

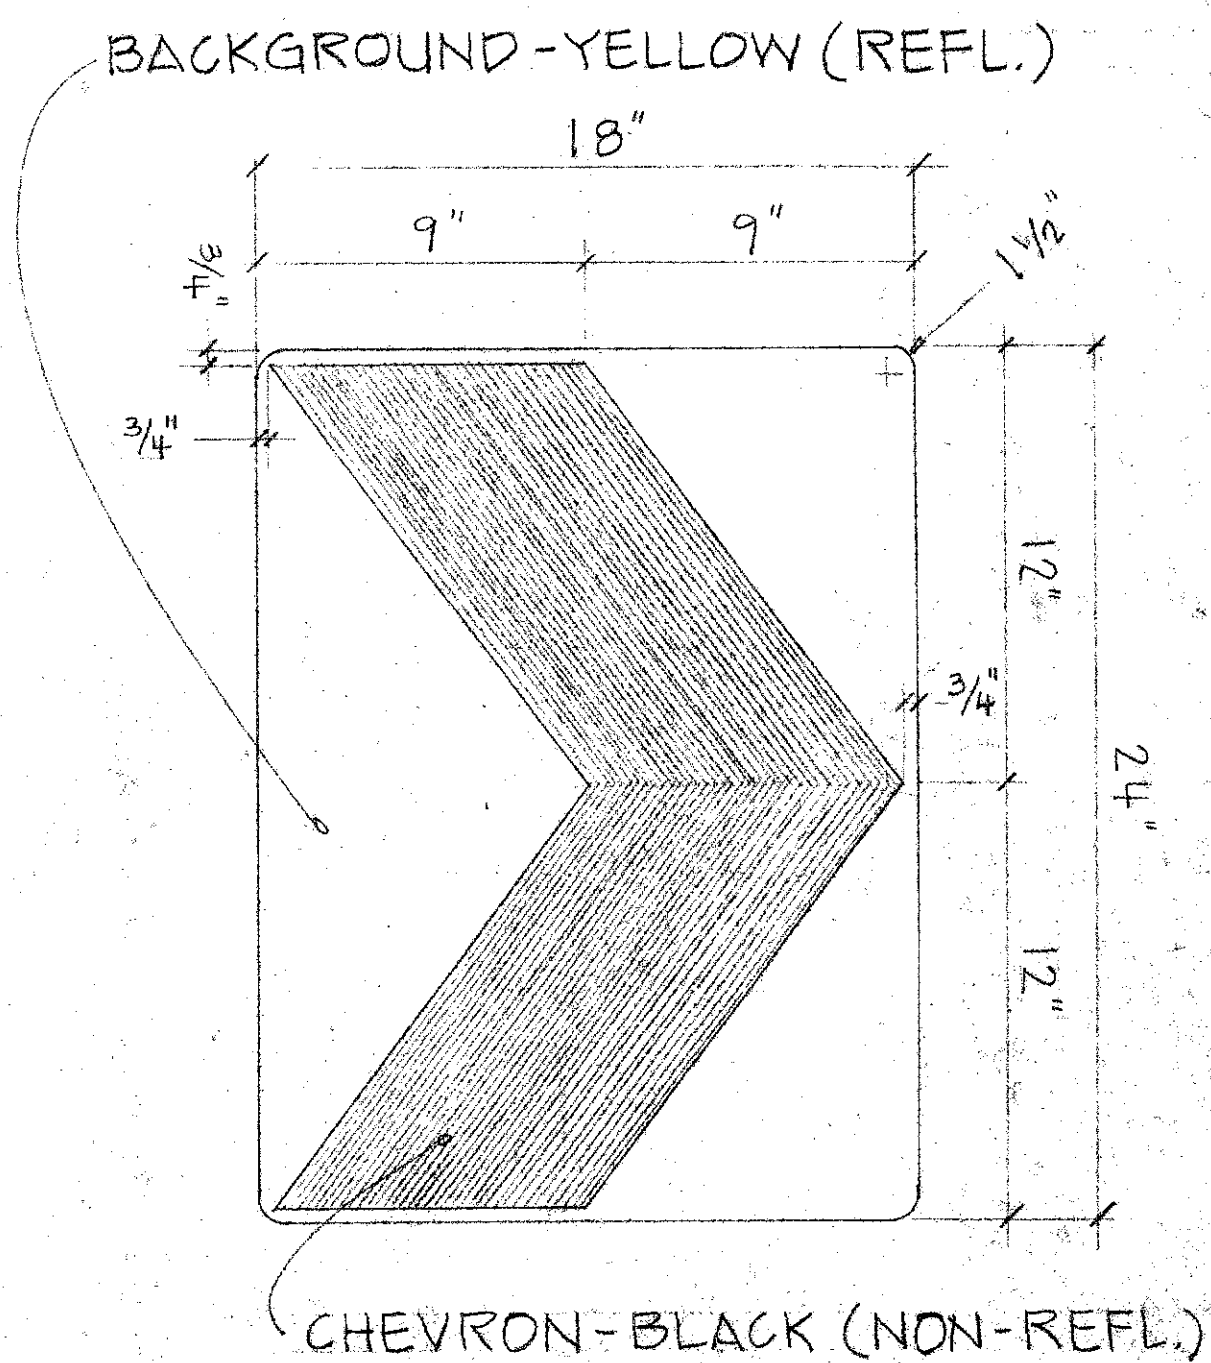


CHEVRON SIGN N.T.S.

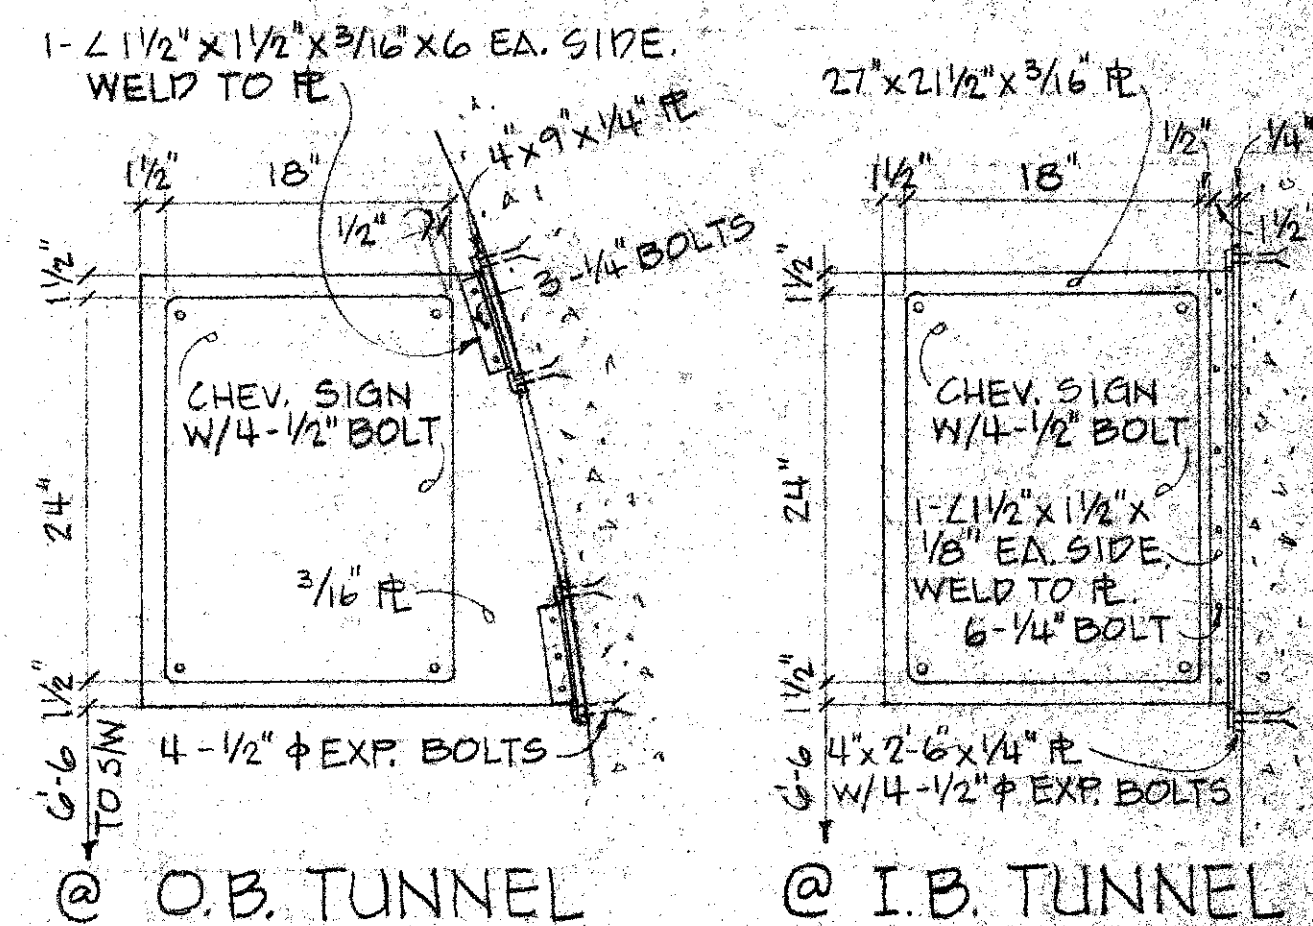


NOTE: PAINT BRACKETS 1 COAT PRIMER & 2 COATS BLACK ENAMEL.
TUNNEL SIGN DETAIL SC: 1" = 1'-0"

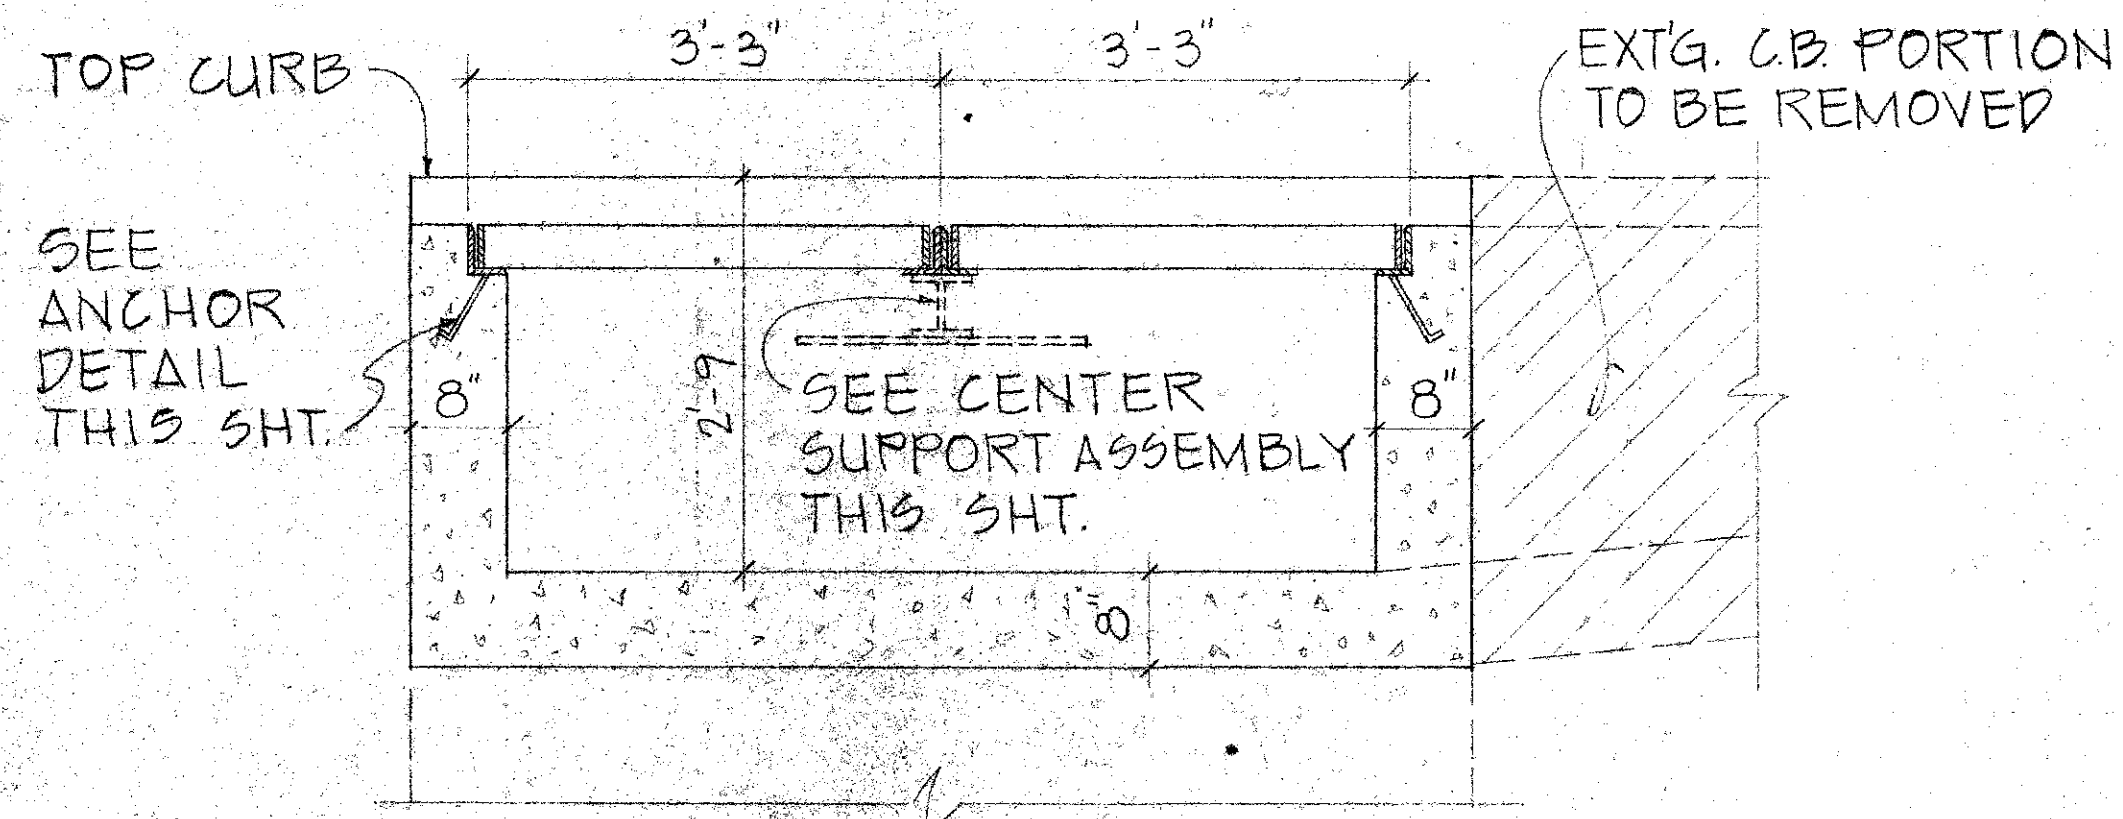

SECT. (B) SC: 3/4" = 1'-0"

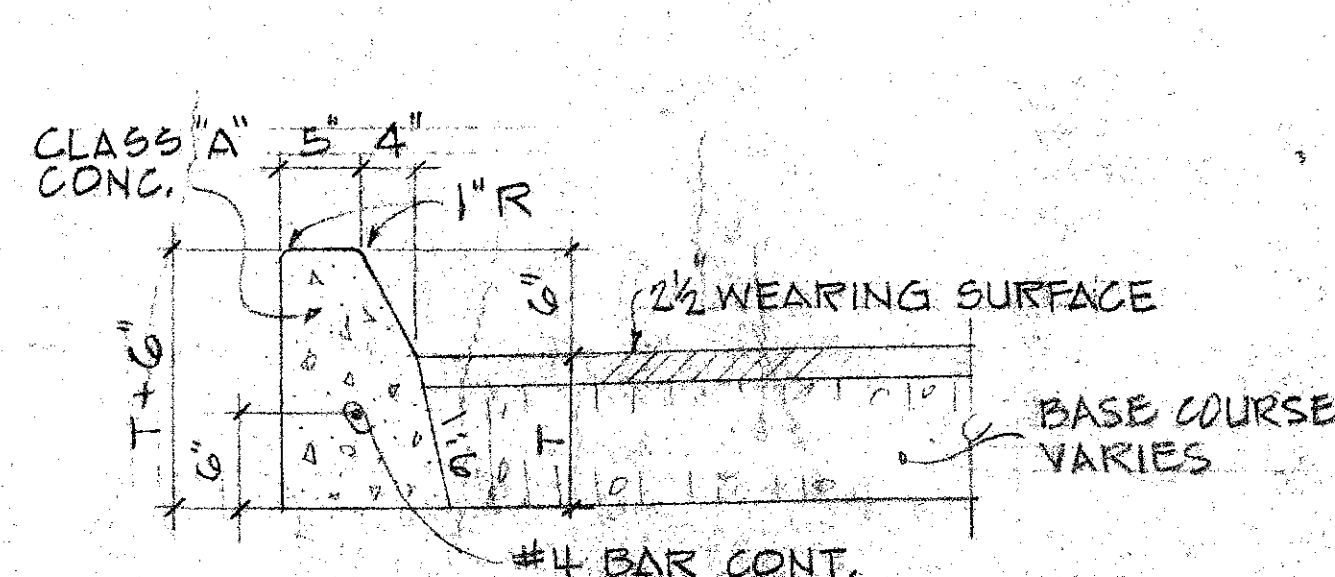

TYPE 2A CURB SC: 1" = 1'-0"

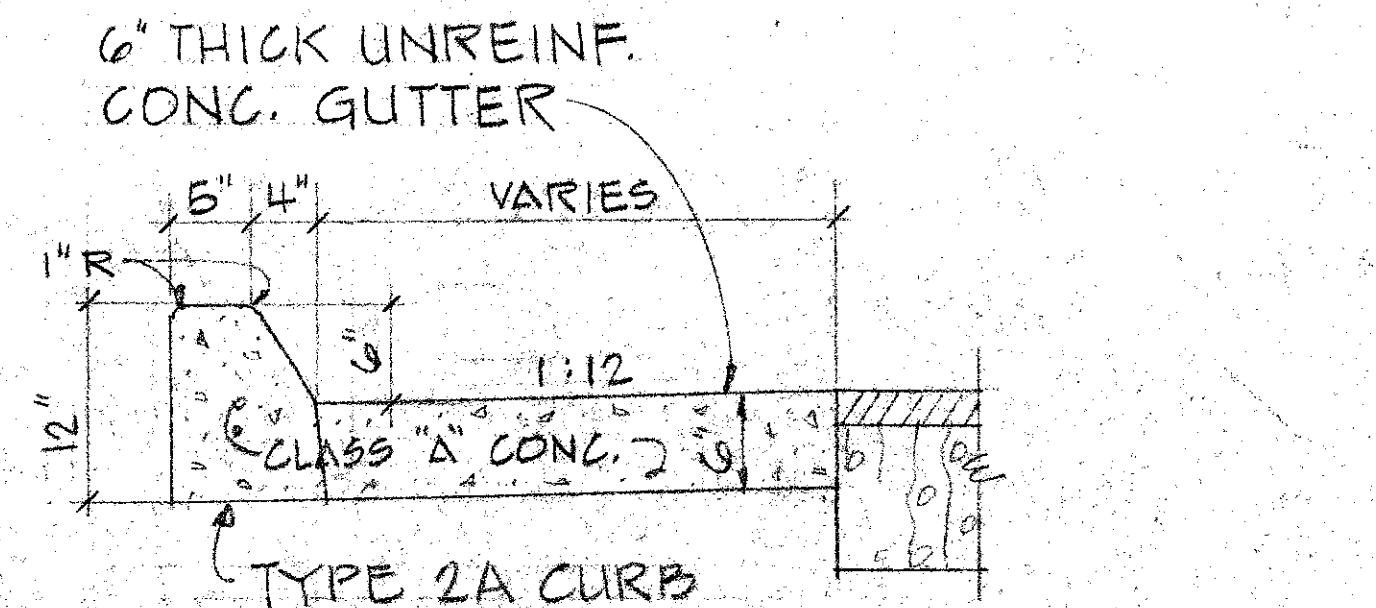

CURB & GUTTER DET. SC: 1" = 1'-0"

PROJECT NO. HES-063-1 (12)

NO.	DATE	DESCRIPTION	ENGR.	DEPT. OR DIV.
REVISIONS				
APPROD.				
DEPARTMENT OF PUBLIC WORKS CITY AND COUNTY OF HONOLULU				
DIVISION OF ENGINEERING				
WILSON TUNNEL SAFETY IMPROVEMENTS				
KODLAU, DAHU, HAWAII				
MISC. DETAILS				
ENGINEER	J.W. H.	DATE	9/25/80	
DRAFTSMAN	A.K.	CHECKED BY	D.T.	
APPROVED				
F.B.				

JOB NO. 28-80