





FED. ROAD DIST. NO.	STATE	FED. AID PROJ. NO.	FISCAL YEAR	SHEET NO.	TOTAL SHEETS
HAWAII	HAW.	HES-063-1(12)	1980	38	44

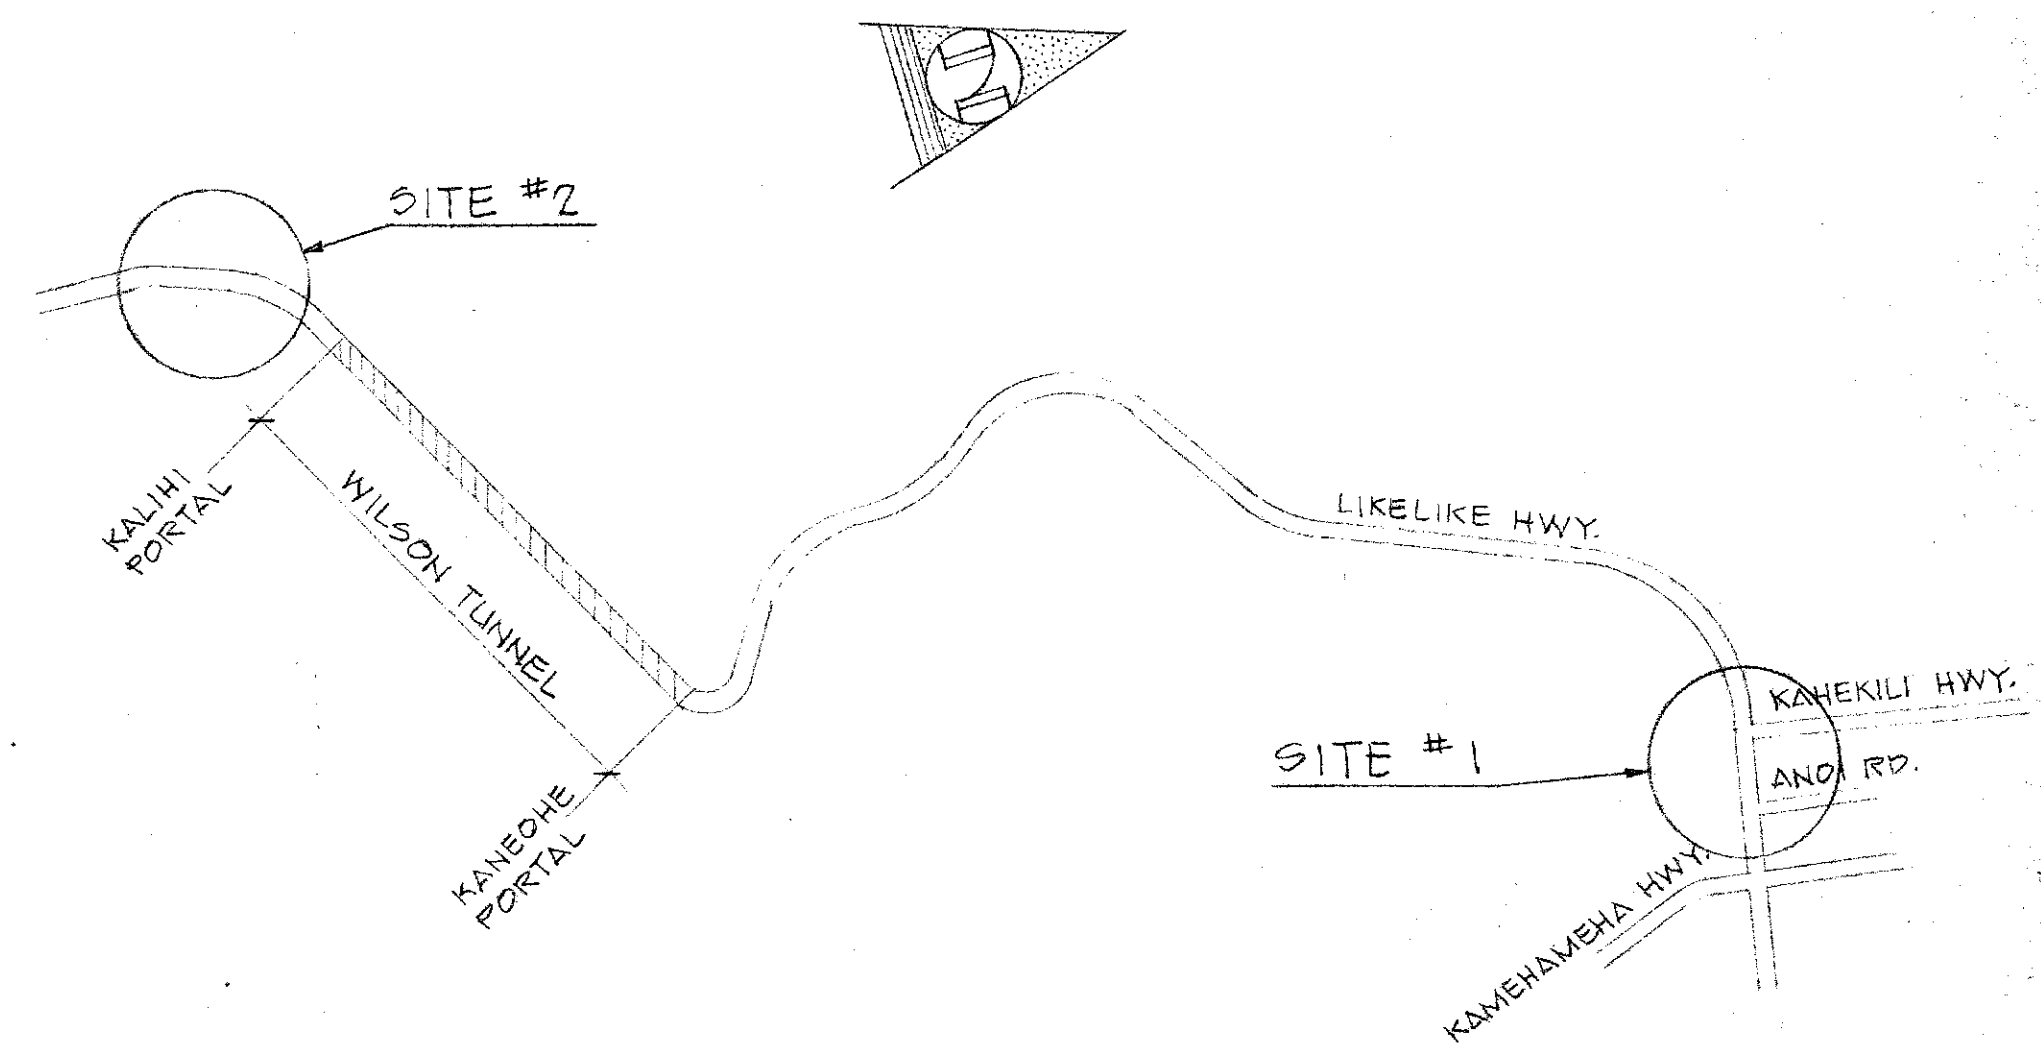

TMK 1-4-1B & 4-5-41

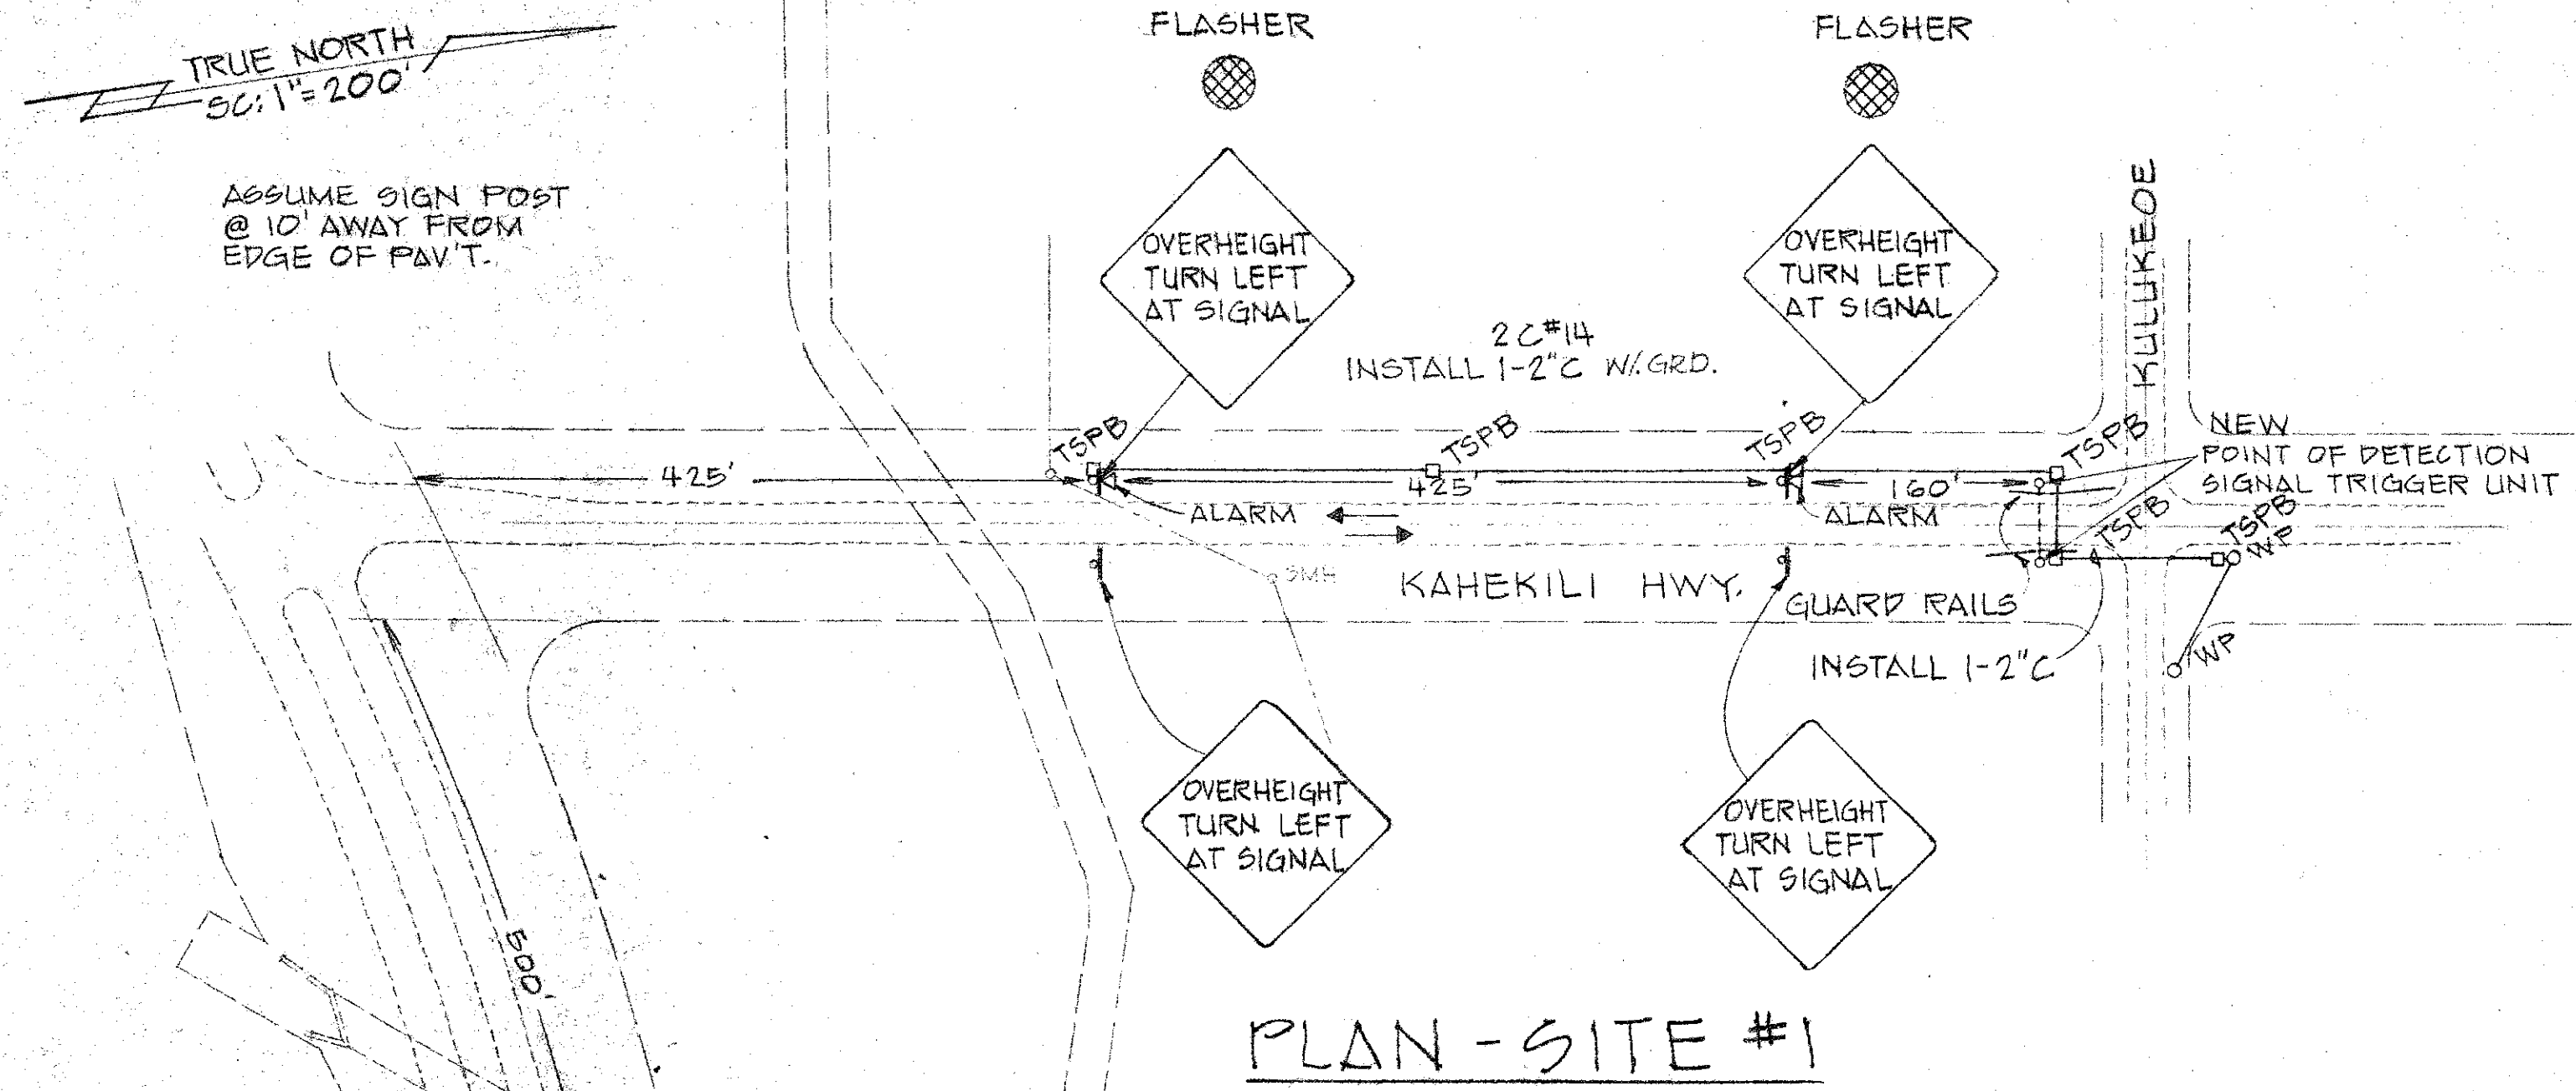

ABBREVIATIONS:
TSPB --- TRAFFIC SIGNAL PULL BOX
2" C --- 2 INCH CONDUIT
WP --- WOOD POLE

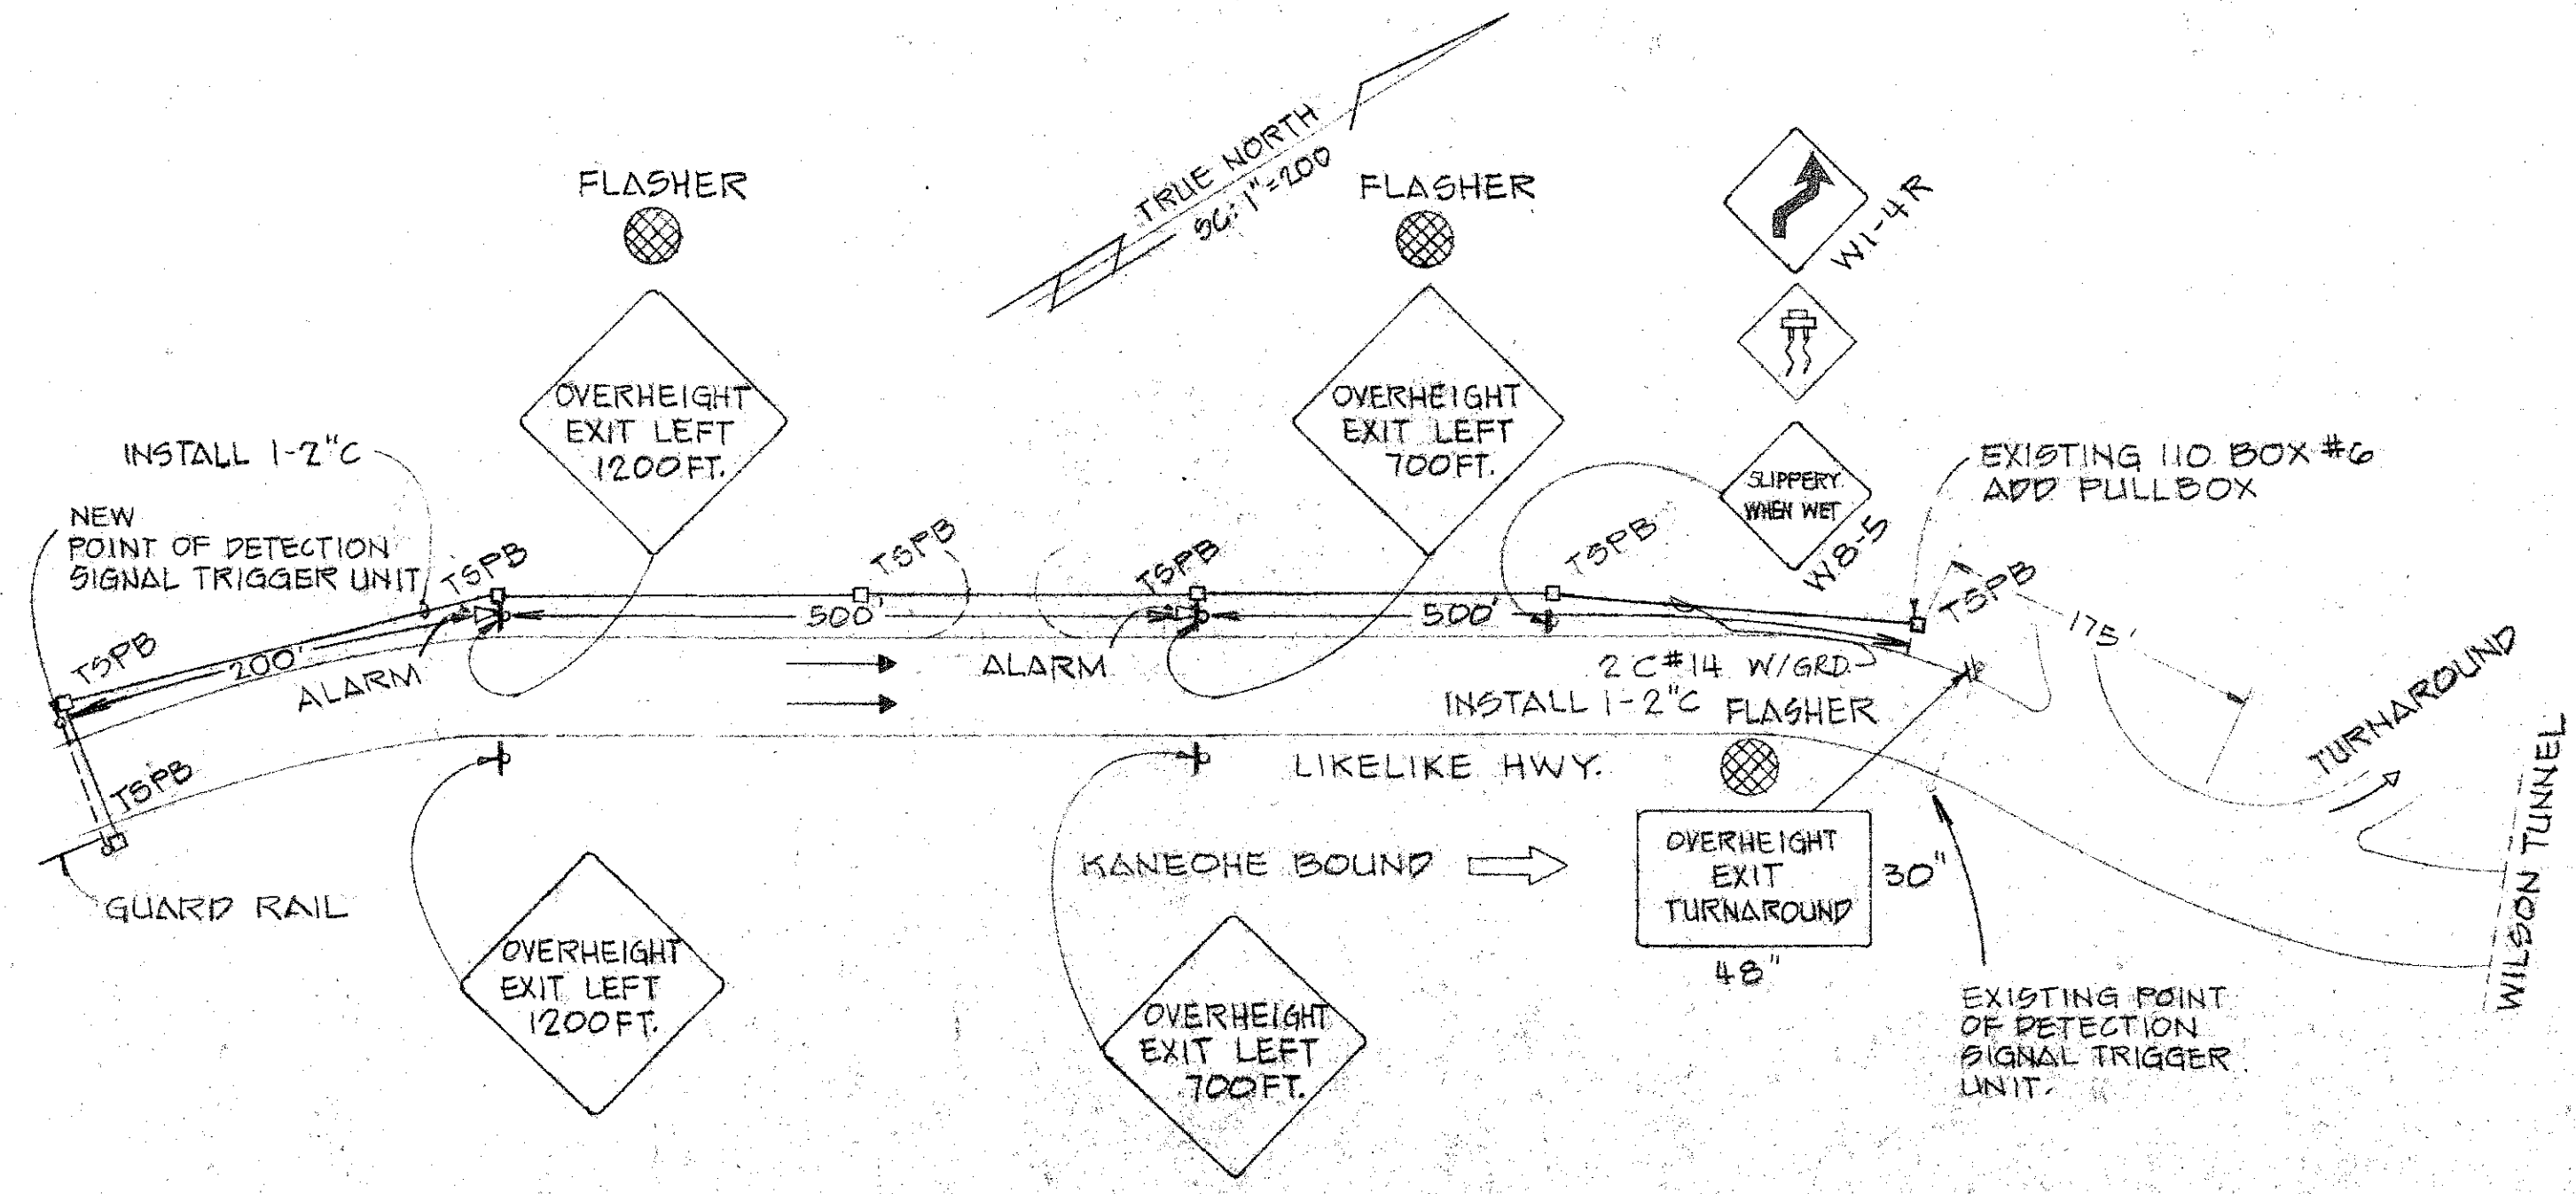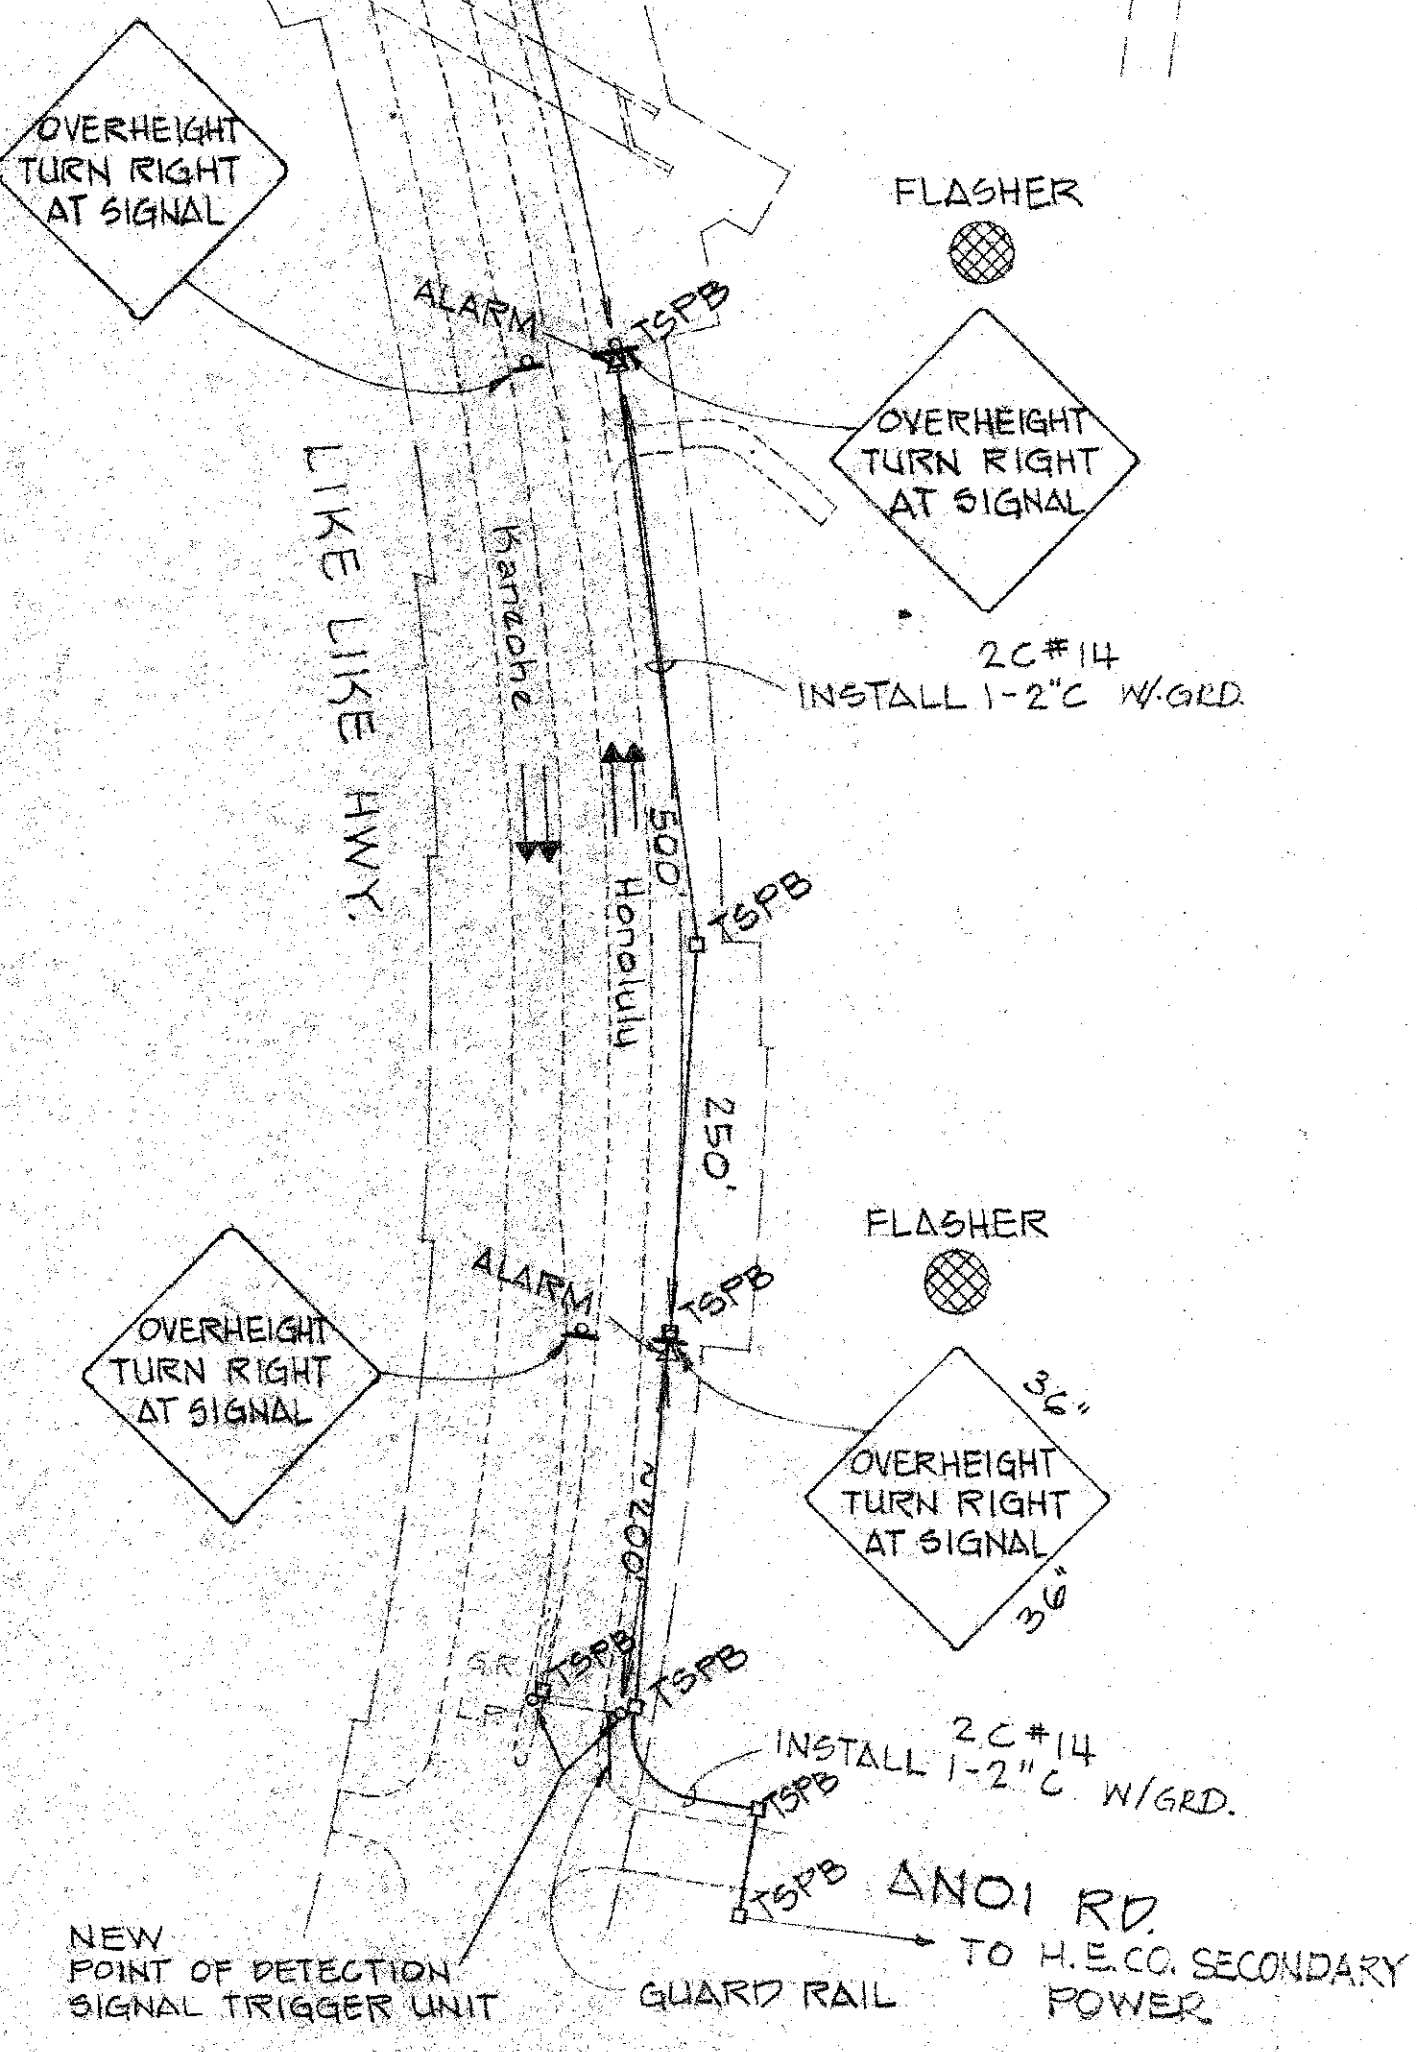

PROJECT NO. HES-063-1(12)

NO.	DATE	DESCRIPTION	ENGR.	DEPT. OR DIV.
REVISIONS				
DEPARTMENT OF PUBLIC WORKS CITY AND COUNTY OF HONOLULU DIVISION OF ENGINEERING WILSON TUNNEL SAFETY IMPROVEMENTS KOO LAU, OAHU, HAWAII OVERHEIGHT DETECTOR SYSTEM ENGINEER: J.W. H. DATE: 9/25/80 DRAFTSMAN: A.K. CHECKED BY: D.T. APPROVED: [Signature] 10/1/80 [Signature] CHIEF, DIVISION OF ENGINEERING				

JOB NO. 28-80