


FED. ROAD DIST. NO.	STATE	FED. AID PROJ. NO.	FISCAL YEAR	SHEET NO.	TOTAL SHEETS
HAWAII	HAW.	HES-063-1(12)	1980	15	44

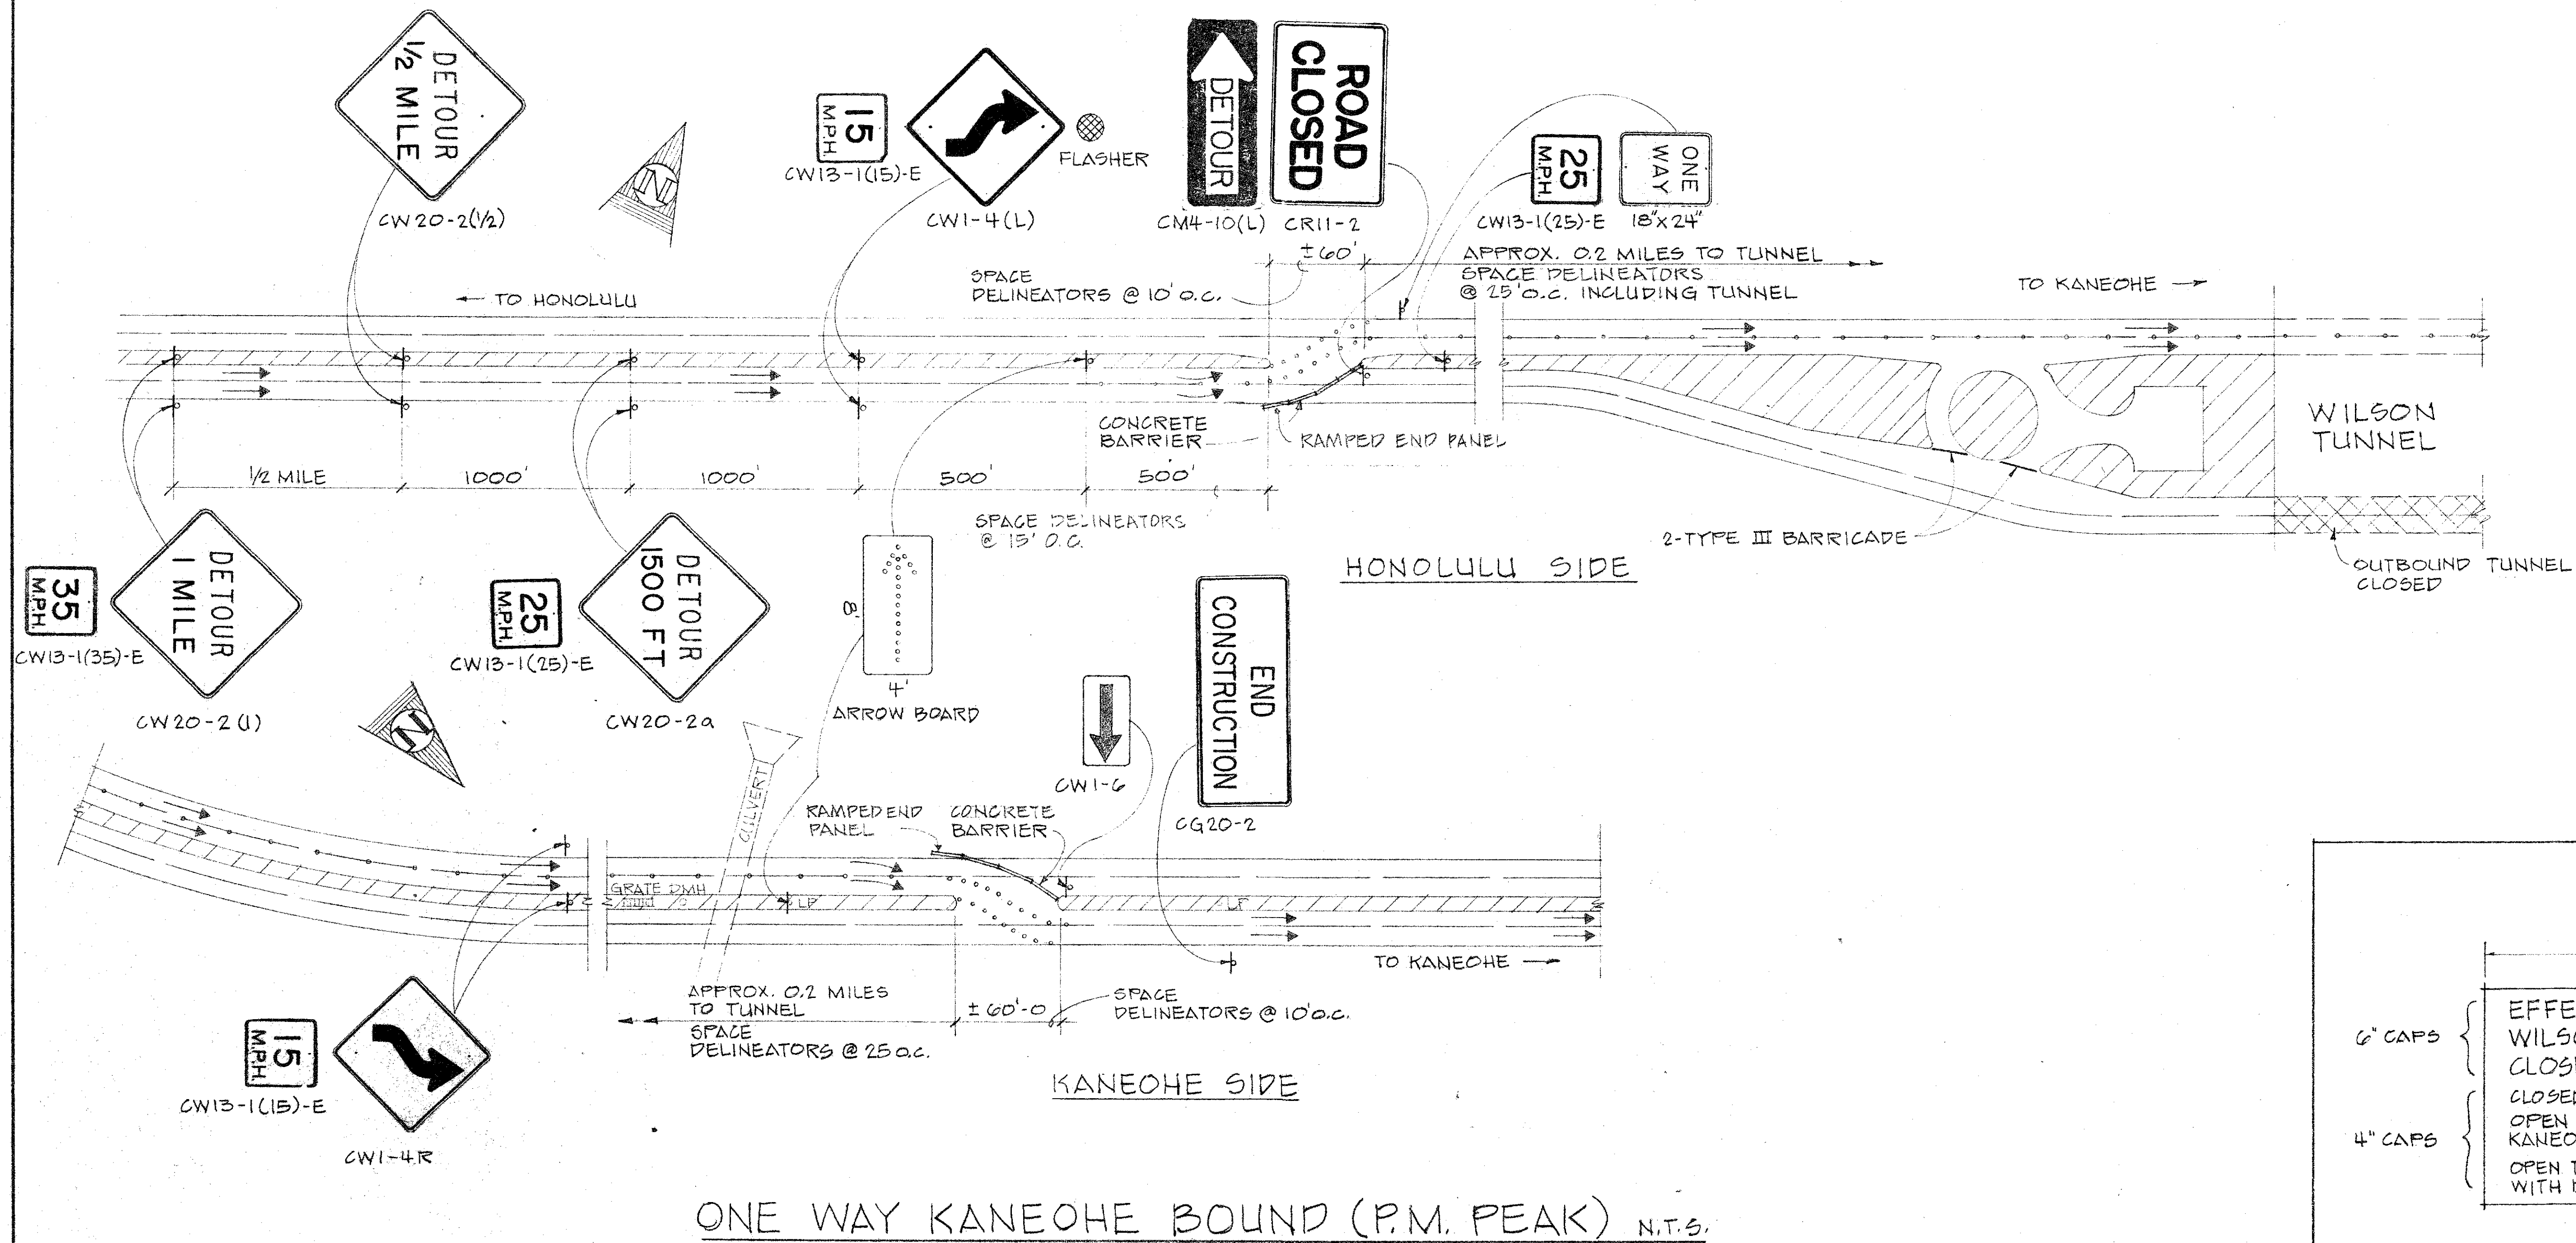

8' - 0"
4' - 0"

6" CAPS {

4" CAPS {

EFFECTIVE (date)

WILSON TUNNEL WILL BE CLOSED FOR MODIFICATIONS



CLOSED TO TRAFFIC 5:30AM TO 8:30AM

OPEN TO ONE WAY TRAFFIC KANEEOHE BOUND ONLY 3:00PM TO 6:30PM

OPEN TO TWO WAY TRAFFIC WITH DETOUR ALL OTHER TIMES

NOTE: SIGN TO BE PLACED ON KALIHI SIDE - FACING KANEEOHE BOUND TRAFFIC. POST A WEEK IN ADVANCE.

ADVISORY SIGN

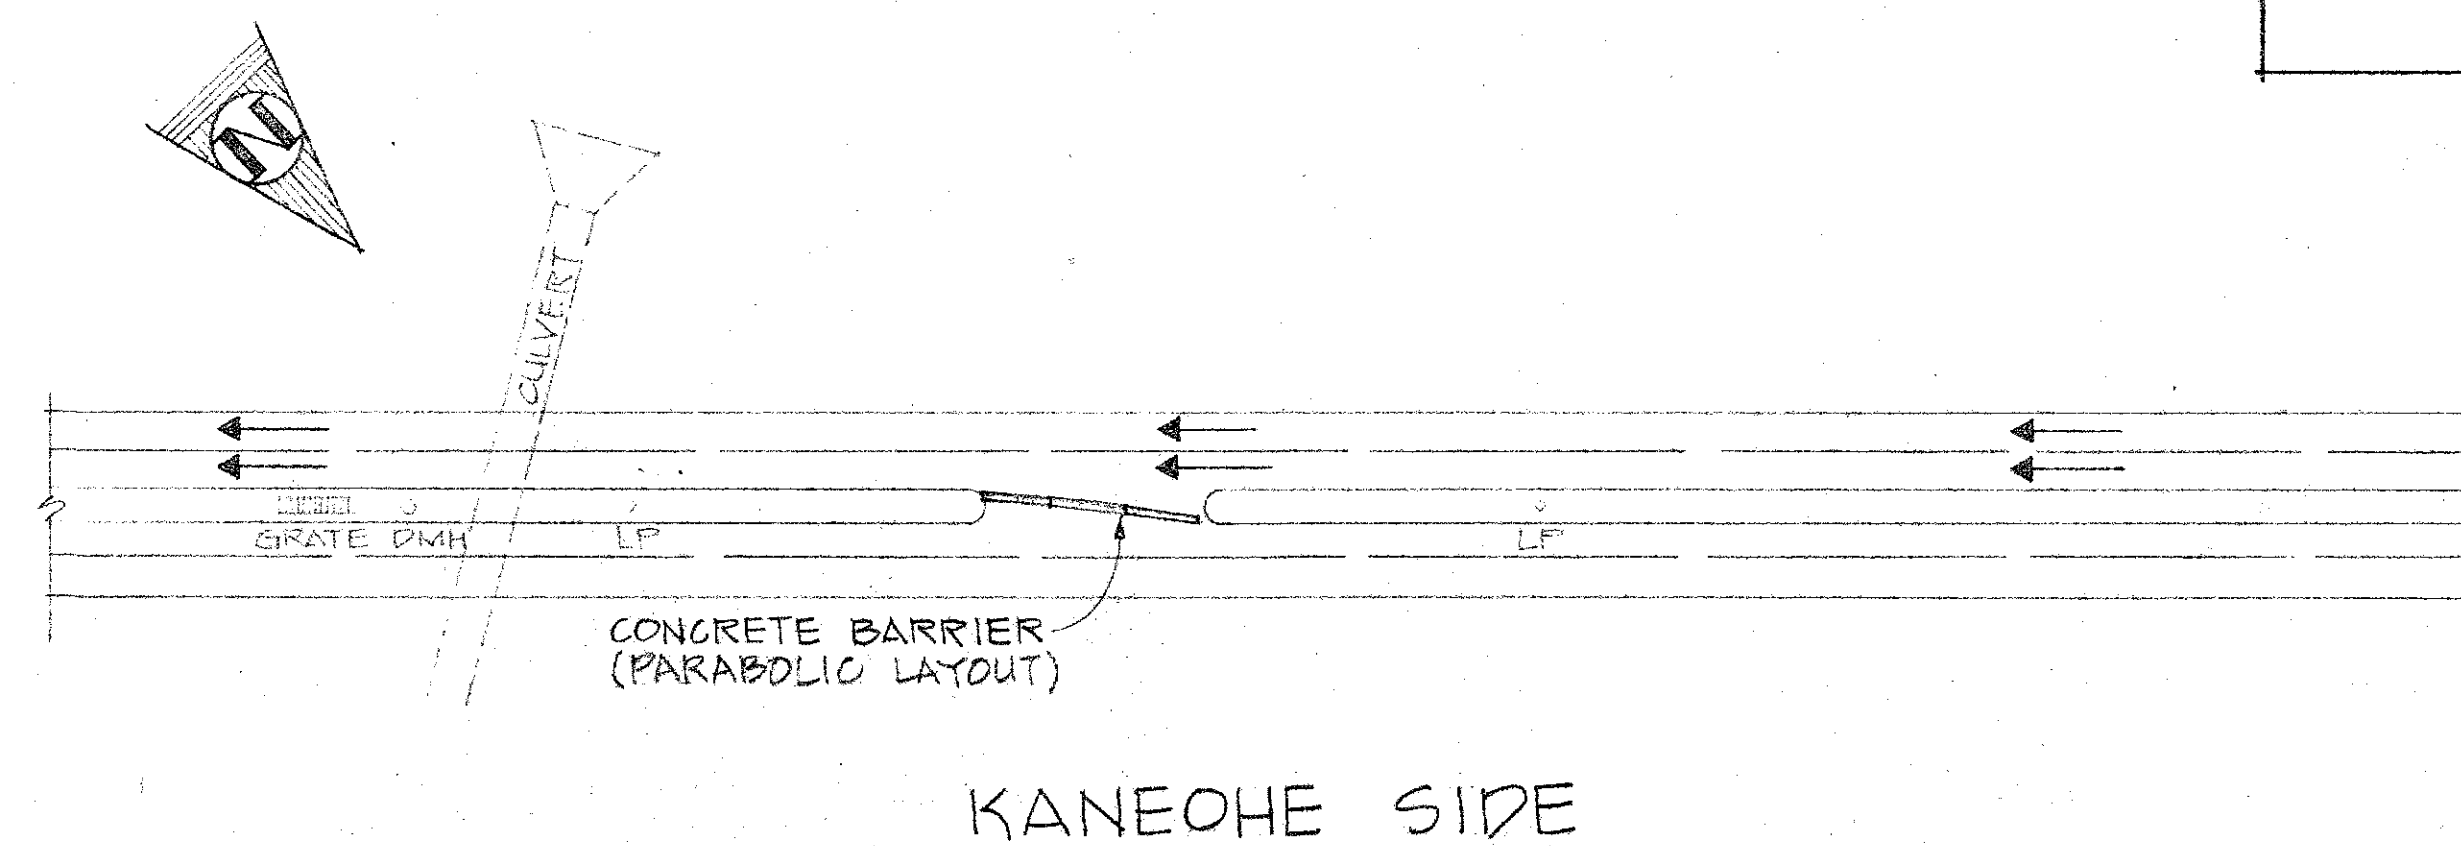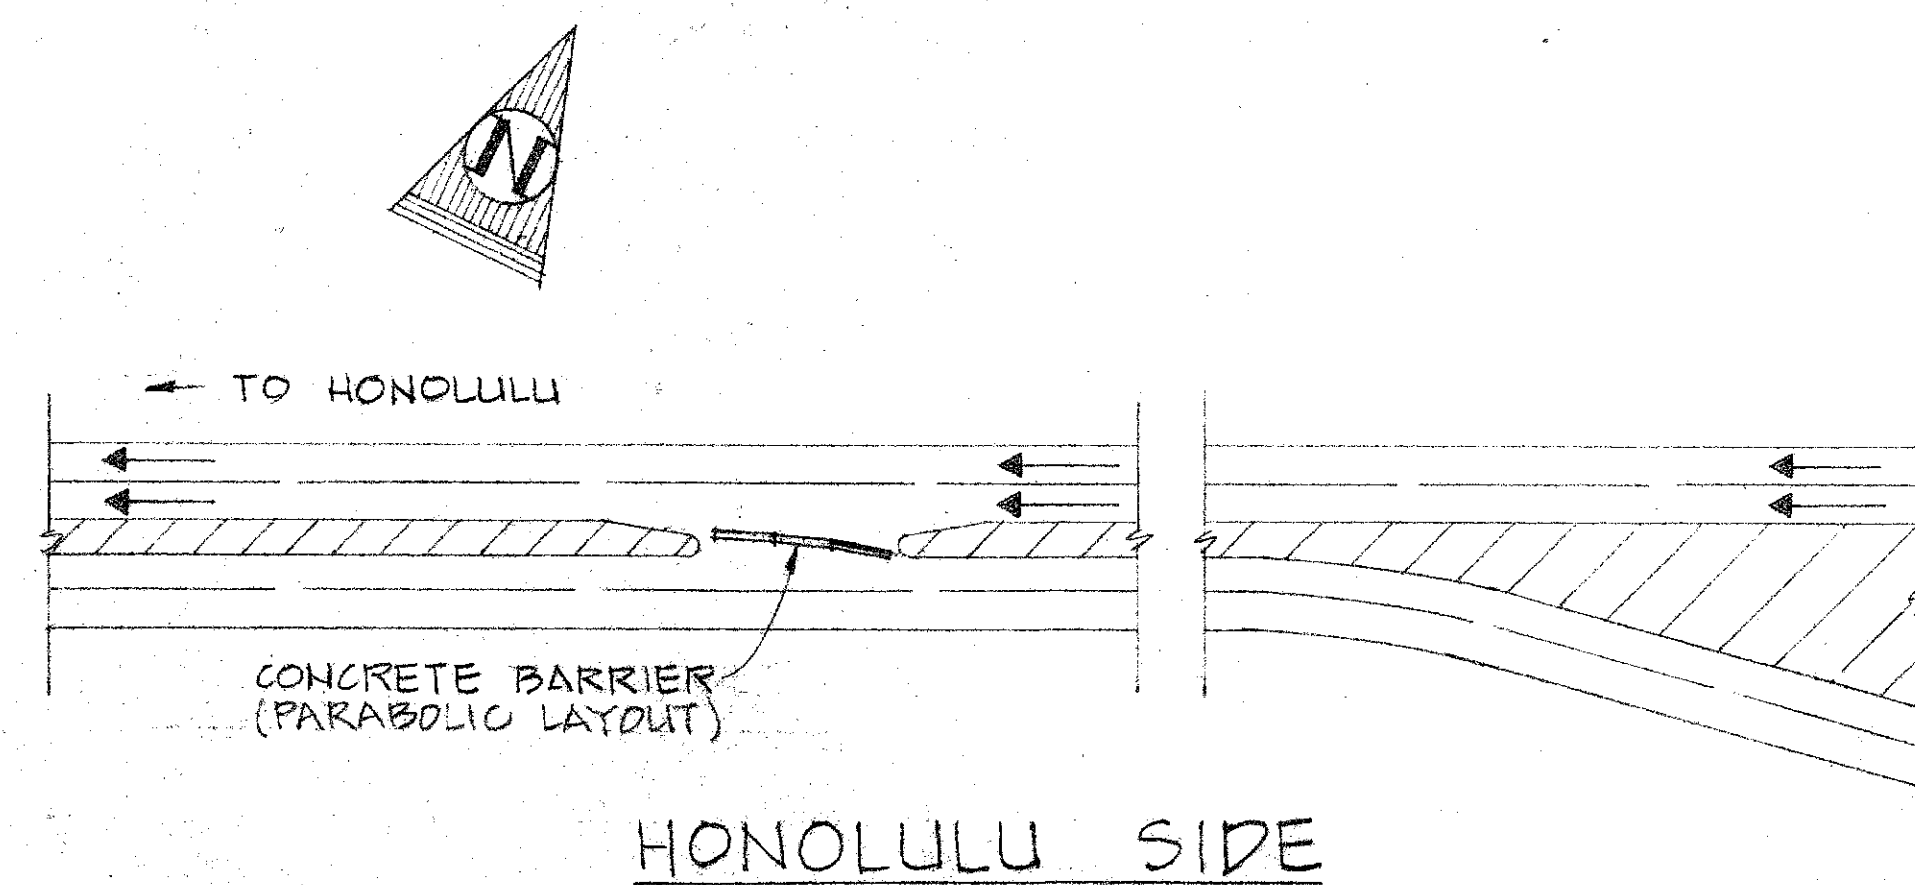


ONE WAY HONOLULU BOUND (A.M. PEAK) N.T.S.

PROJECT NO. HES-063-1(12)


NO.	DATE	DESCRIPTION	ENGR.	DEPT. OR DIV.
REVISIONS				
APPR'D				
DEPARTMENT OF PUBLIC WORKS CITY AND COUNTY OF HONOLULU DIVISION OF ENGINEERING WILSON TUNNEL SAFETY IMPROVEMENTS PEAK HOUR DETOUR PLAN				
ENGINEER J.W. dr		DATE 9/23/80		
DRAFTSMAN A.K.		CHECKED BY D.T.		
APPROVED: <i>[Signature]</i> 10/24/80 CHIEF, DIVISION OF ENGINEERING				

JOB NO. 28-80

FED. ROAD DIST. NO.	STATE	FED. AID PROJ. NO.	FISCAL YEAR	SHEET NO.	TOTAL SHEETS
HAWAII	HAW.	HES-063-1(12)	1980	16	44

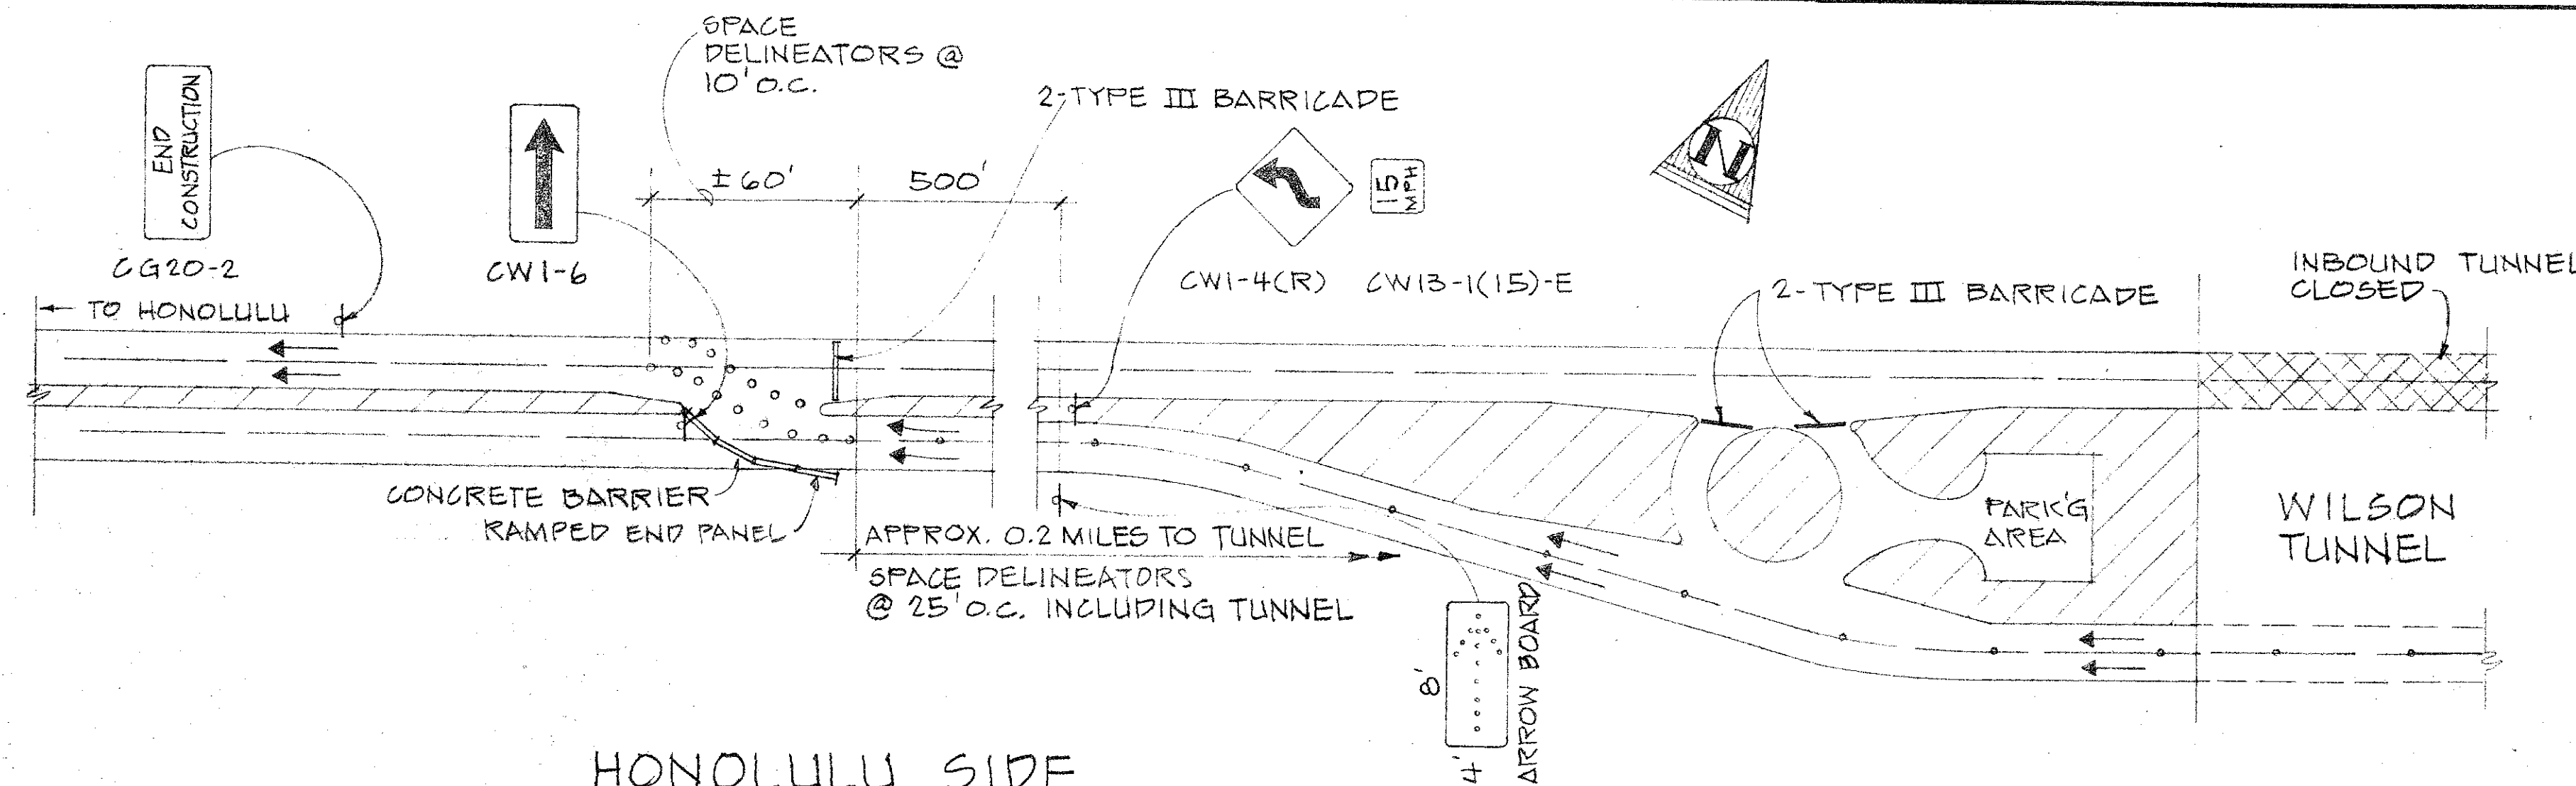


HONOLULU SIDE

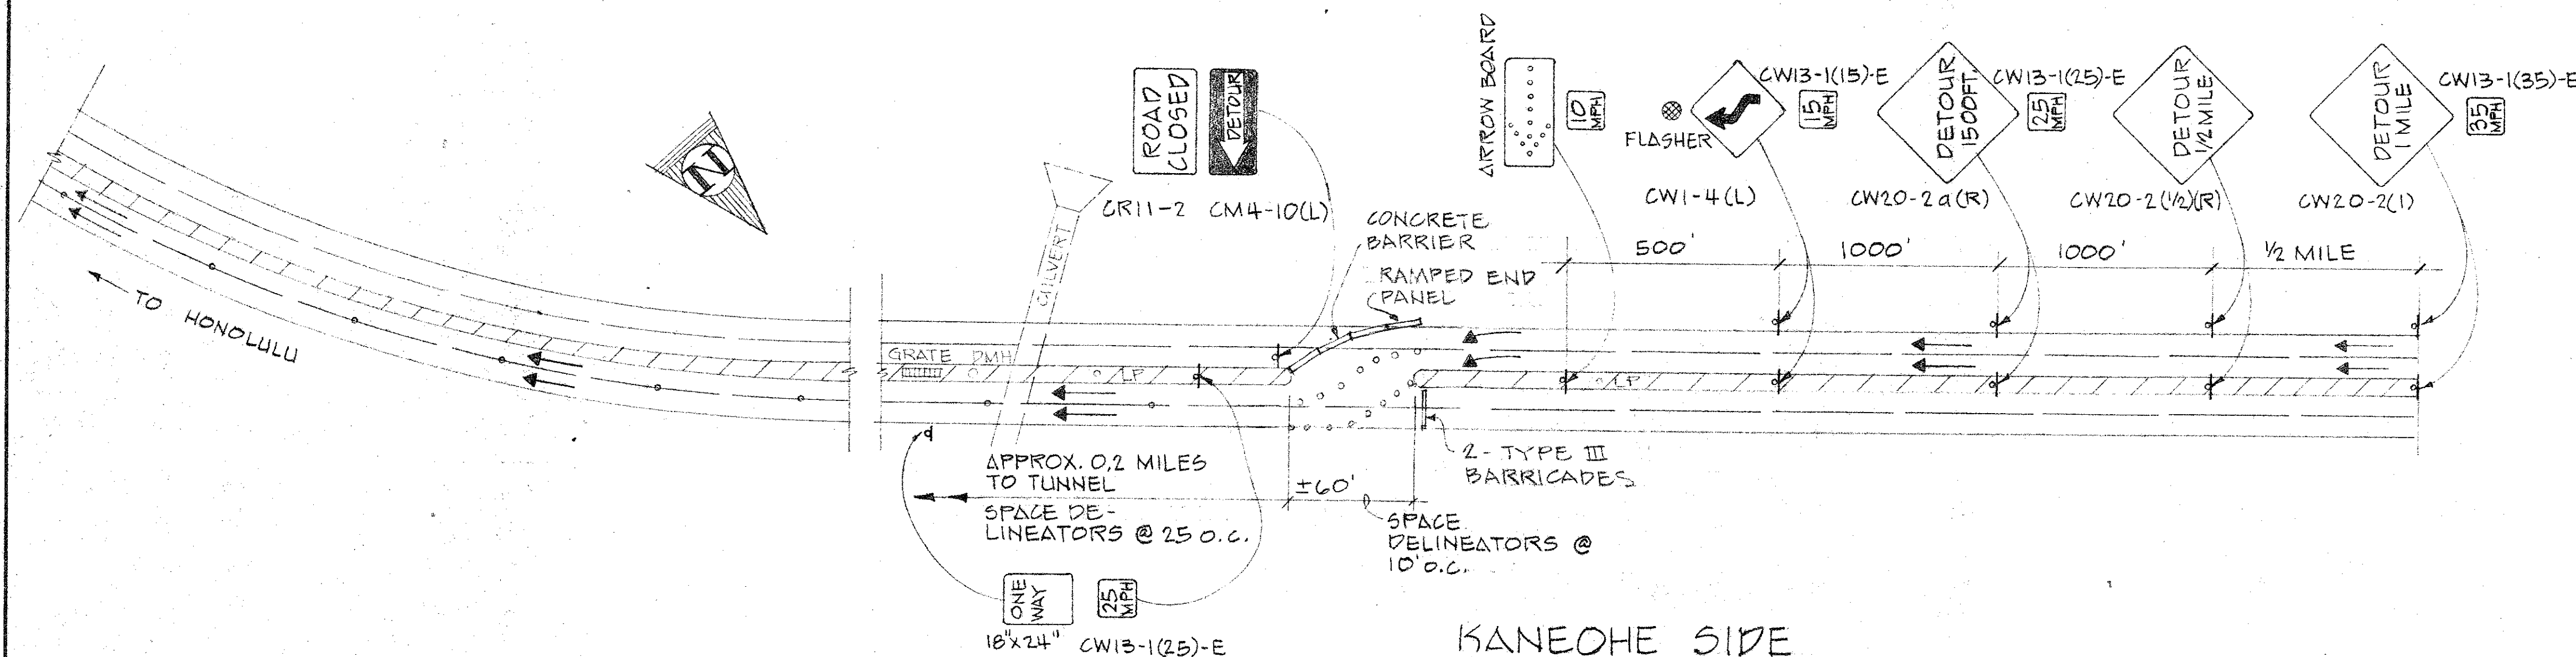

KANEOHE SIDE

ONE WAY HONOLULU BOUND (A.M. PEAK) N.T.S.

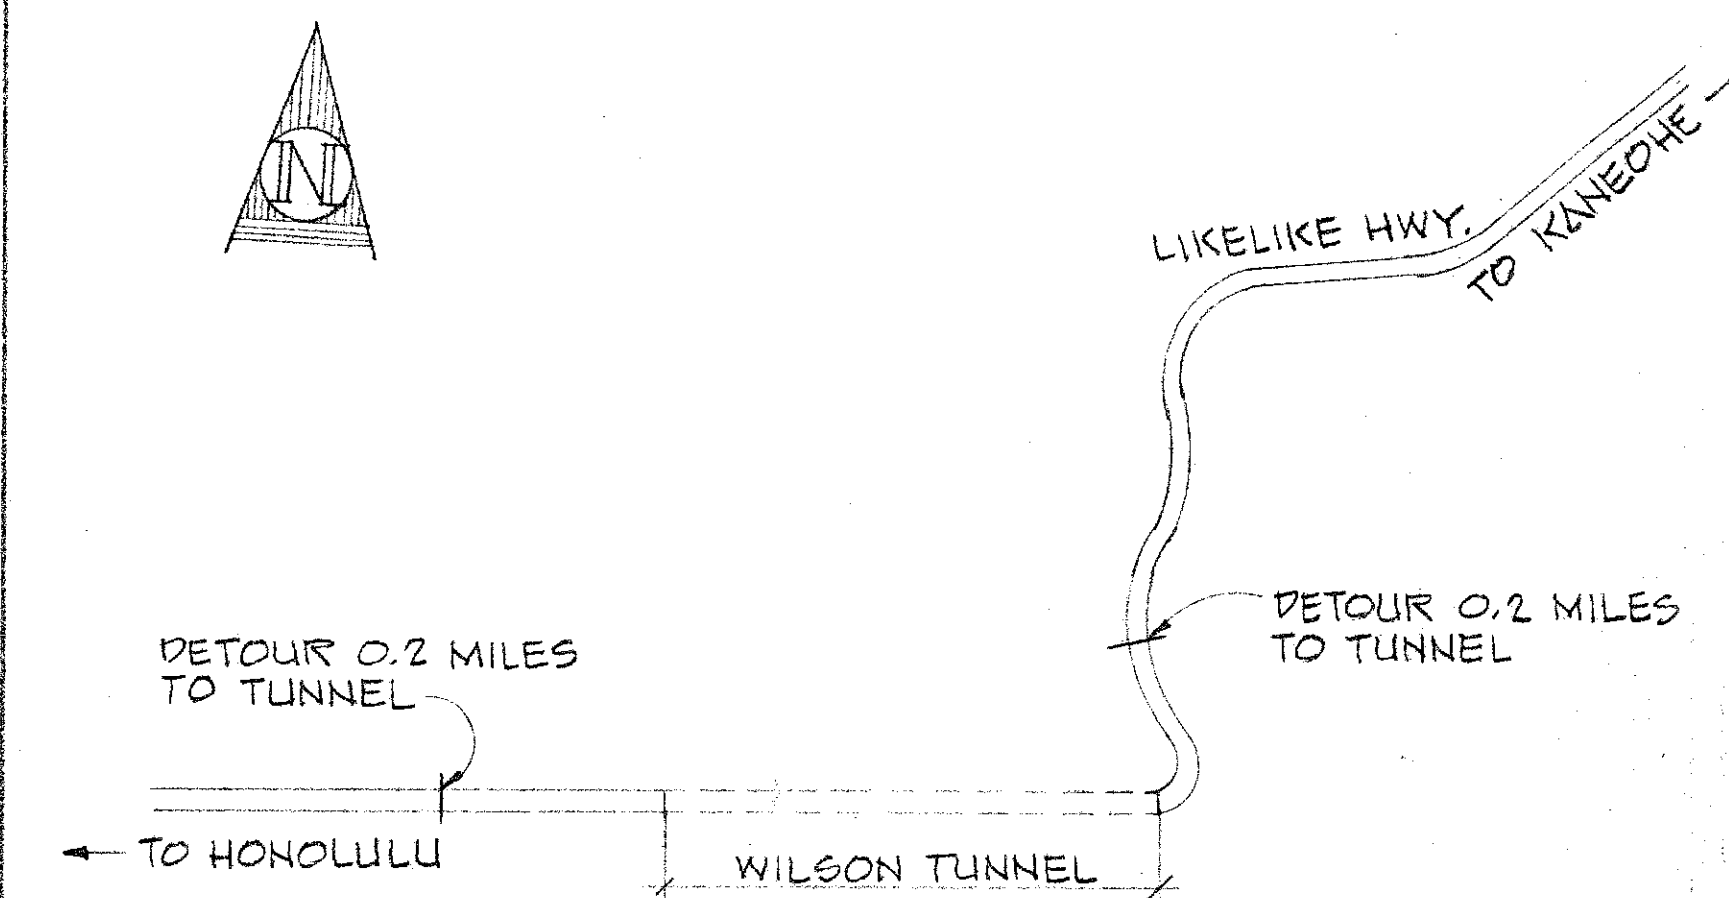


LOCATION MAP
NOT TO SCALE.


6" CAPS.	EFFECTIVE (date) WILSON TUNNEL WILL BE CLOSED FOR MODIFICATIONS CLOSED TO TRAFFIC 3:00 PM TO 6:30 PM OPEN TO ONE WAY TRAFFIC HONOLULU BOUND ONLY 5:30 AM TO 8:30 AM OPEN TO TWO WAY TRAFFIC WITH DETOUR ALL OTHER TIMES
4" CAPS.	

NOTE: SIGN TO BE PLACED ON KANEOHE
SIDE - FACING KALIHI BOUND
TRAFFIC. POST A WEEK IN ADVANCE.

ADVISORY SIGN

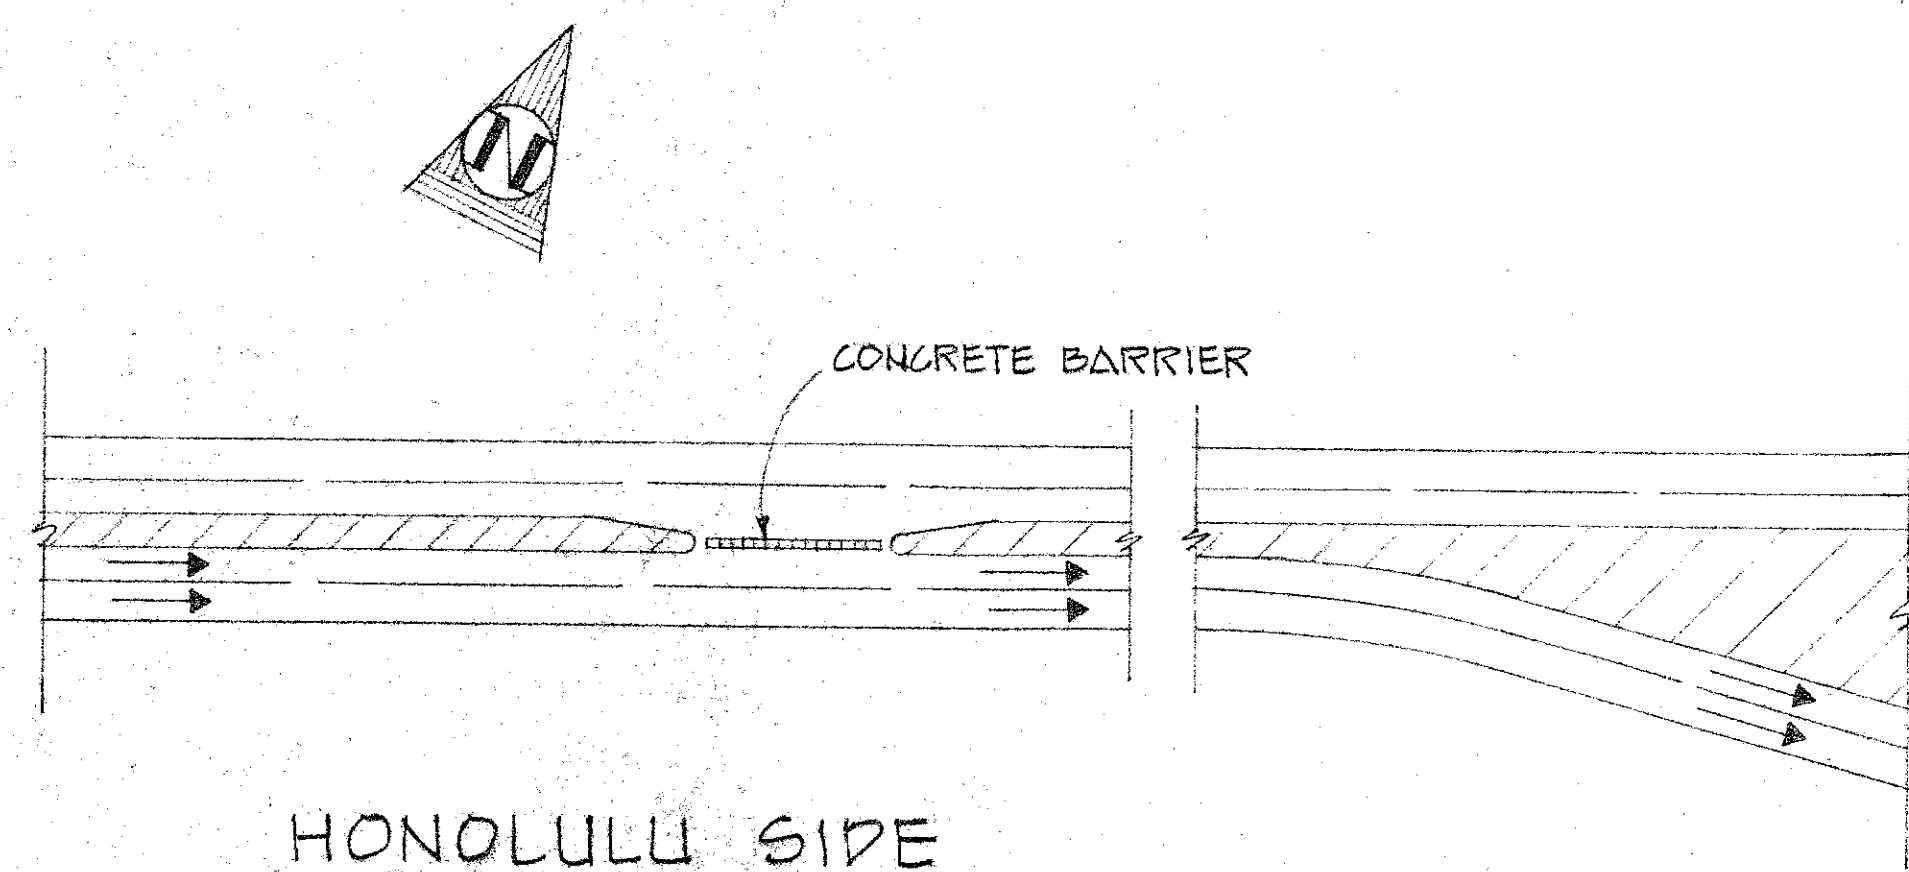

HONOLULU SIDE

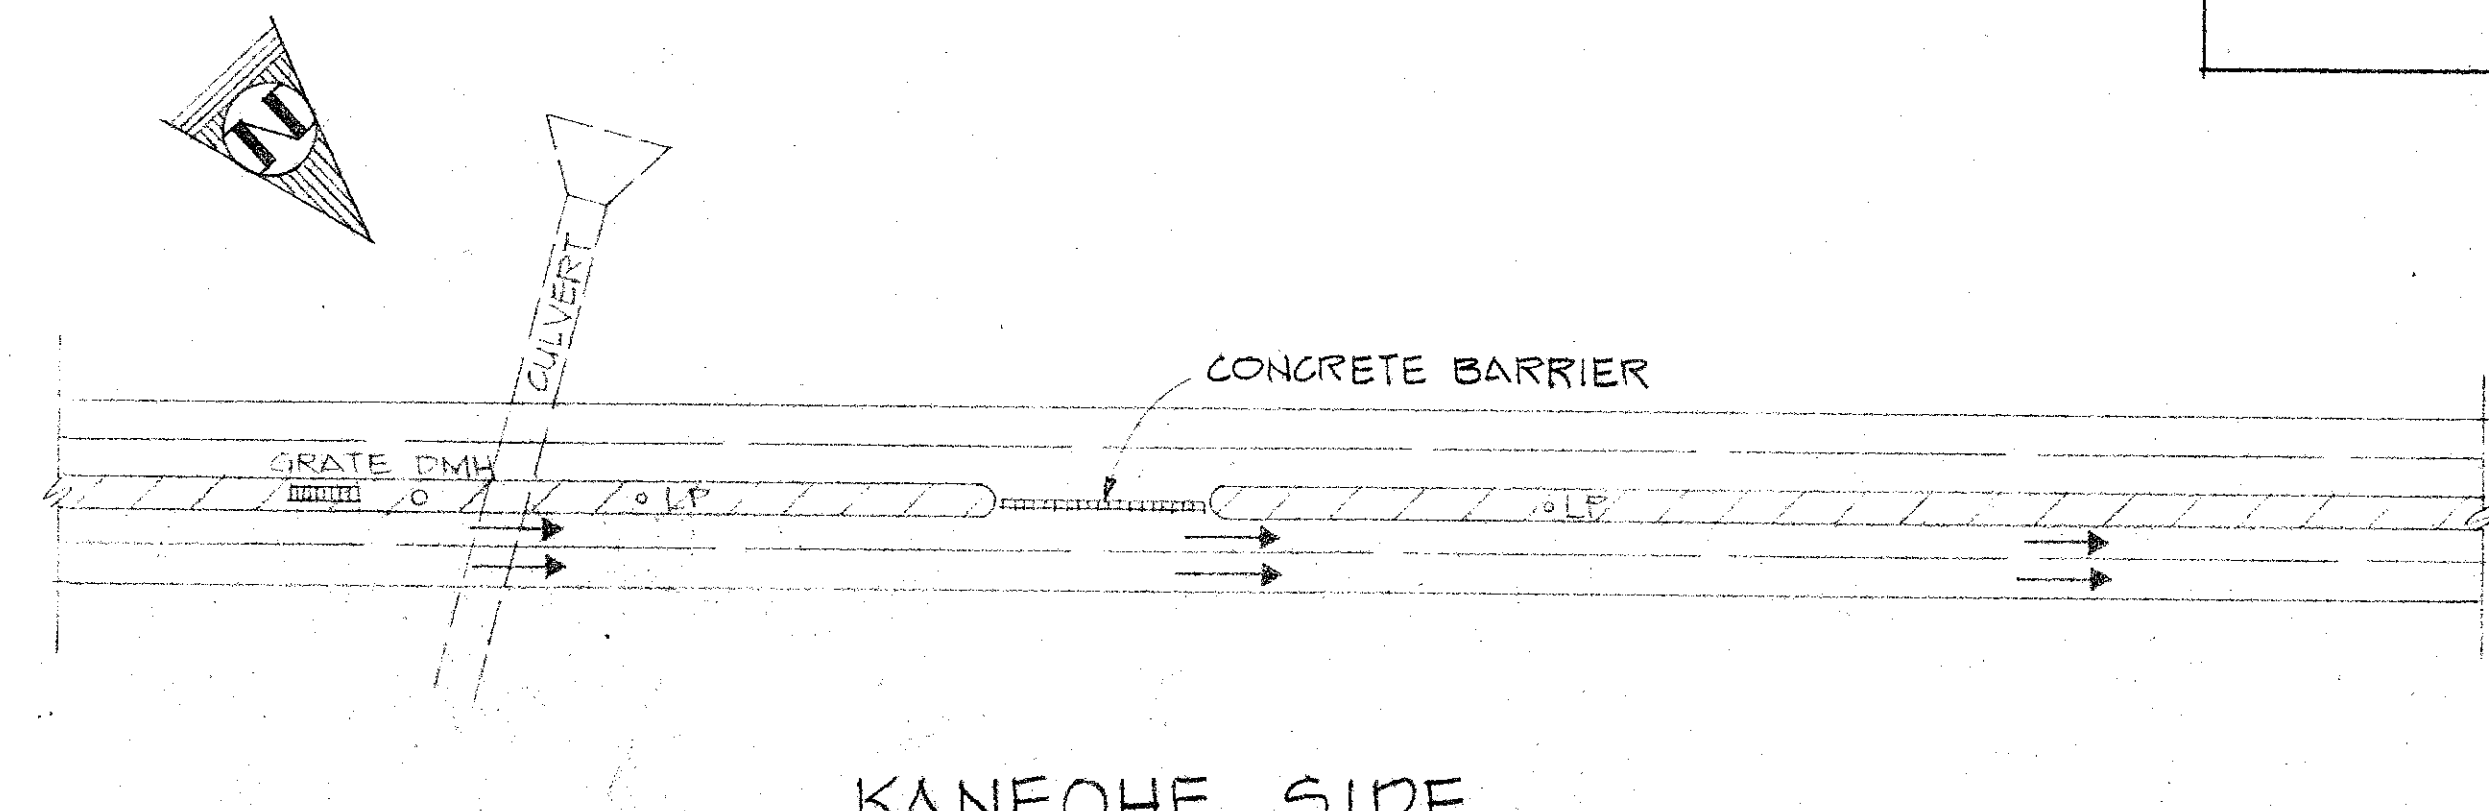

KANEOHE SIDE


ONE WAY KANEOHE BOUND (P.M. PEAK) N.T.S.

PROJECT NO. HES-063-1(12)

NO.	DATE	DESCRIPTION	ENGR.	DEPT. OR DIV.
REVISIONS				
APPROVED				
DEPARTMENT OF PUBLIC WORKS CITY AND COUNTY OF HONOLULU DIVISION OF ENGINEERING WILSON TUNNEL SAFETY IMPROVEMENTS PEAK HOUR DETOUR PLAN				
ENGINEER	J.W.	DATE	7/25/80	
DRAFTSMAN	A.K.	CHECKED BY	D.T.	
APPROVED: <i>[Signature]</i> 10/14/80 CHIEF, DIVISION OF ENGINEERING				

JOB NO. 28-80

FED. ROAD DIST. NO.	STATE	FED. AID PROJ. NO.	FISCAL YEAR	SHEET NO.	TOTAL SHEETS
HAWAII	HAW.	HES-063-1(12)	1980	17	44

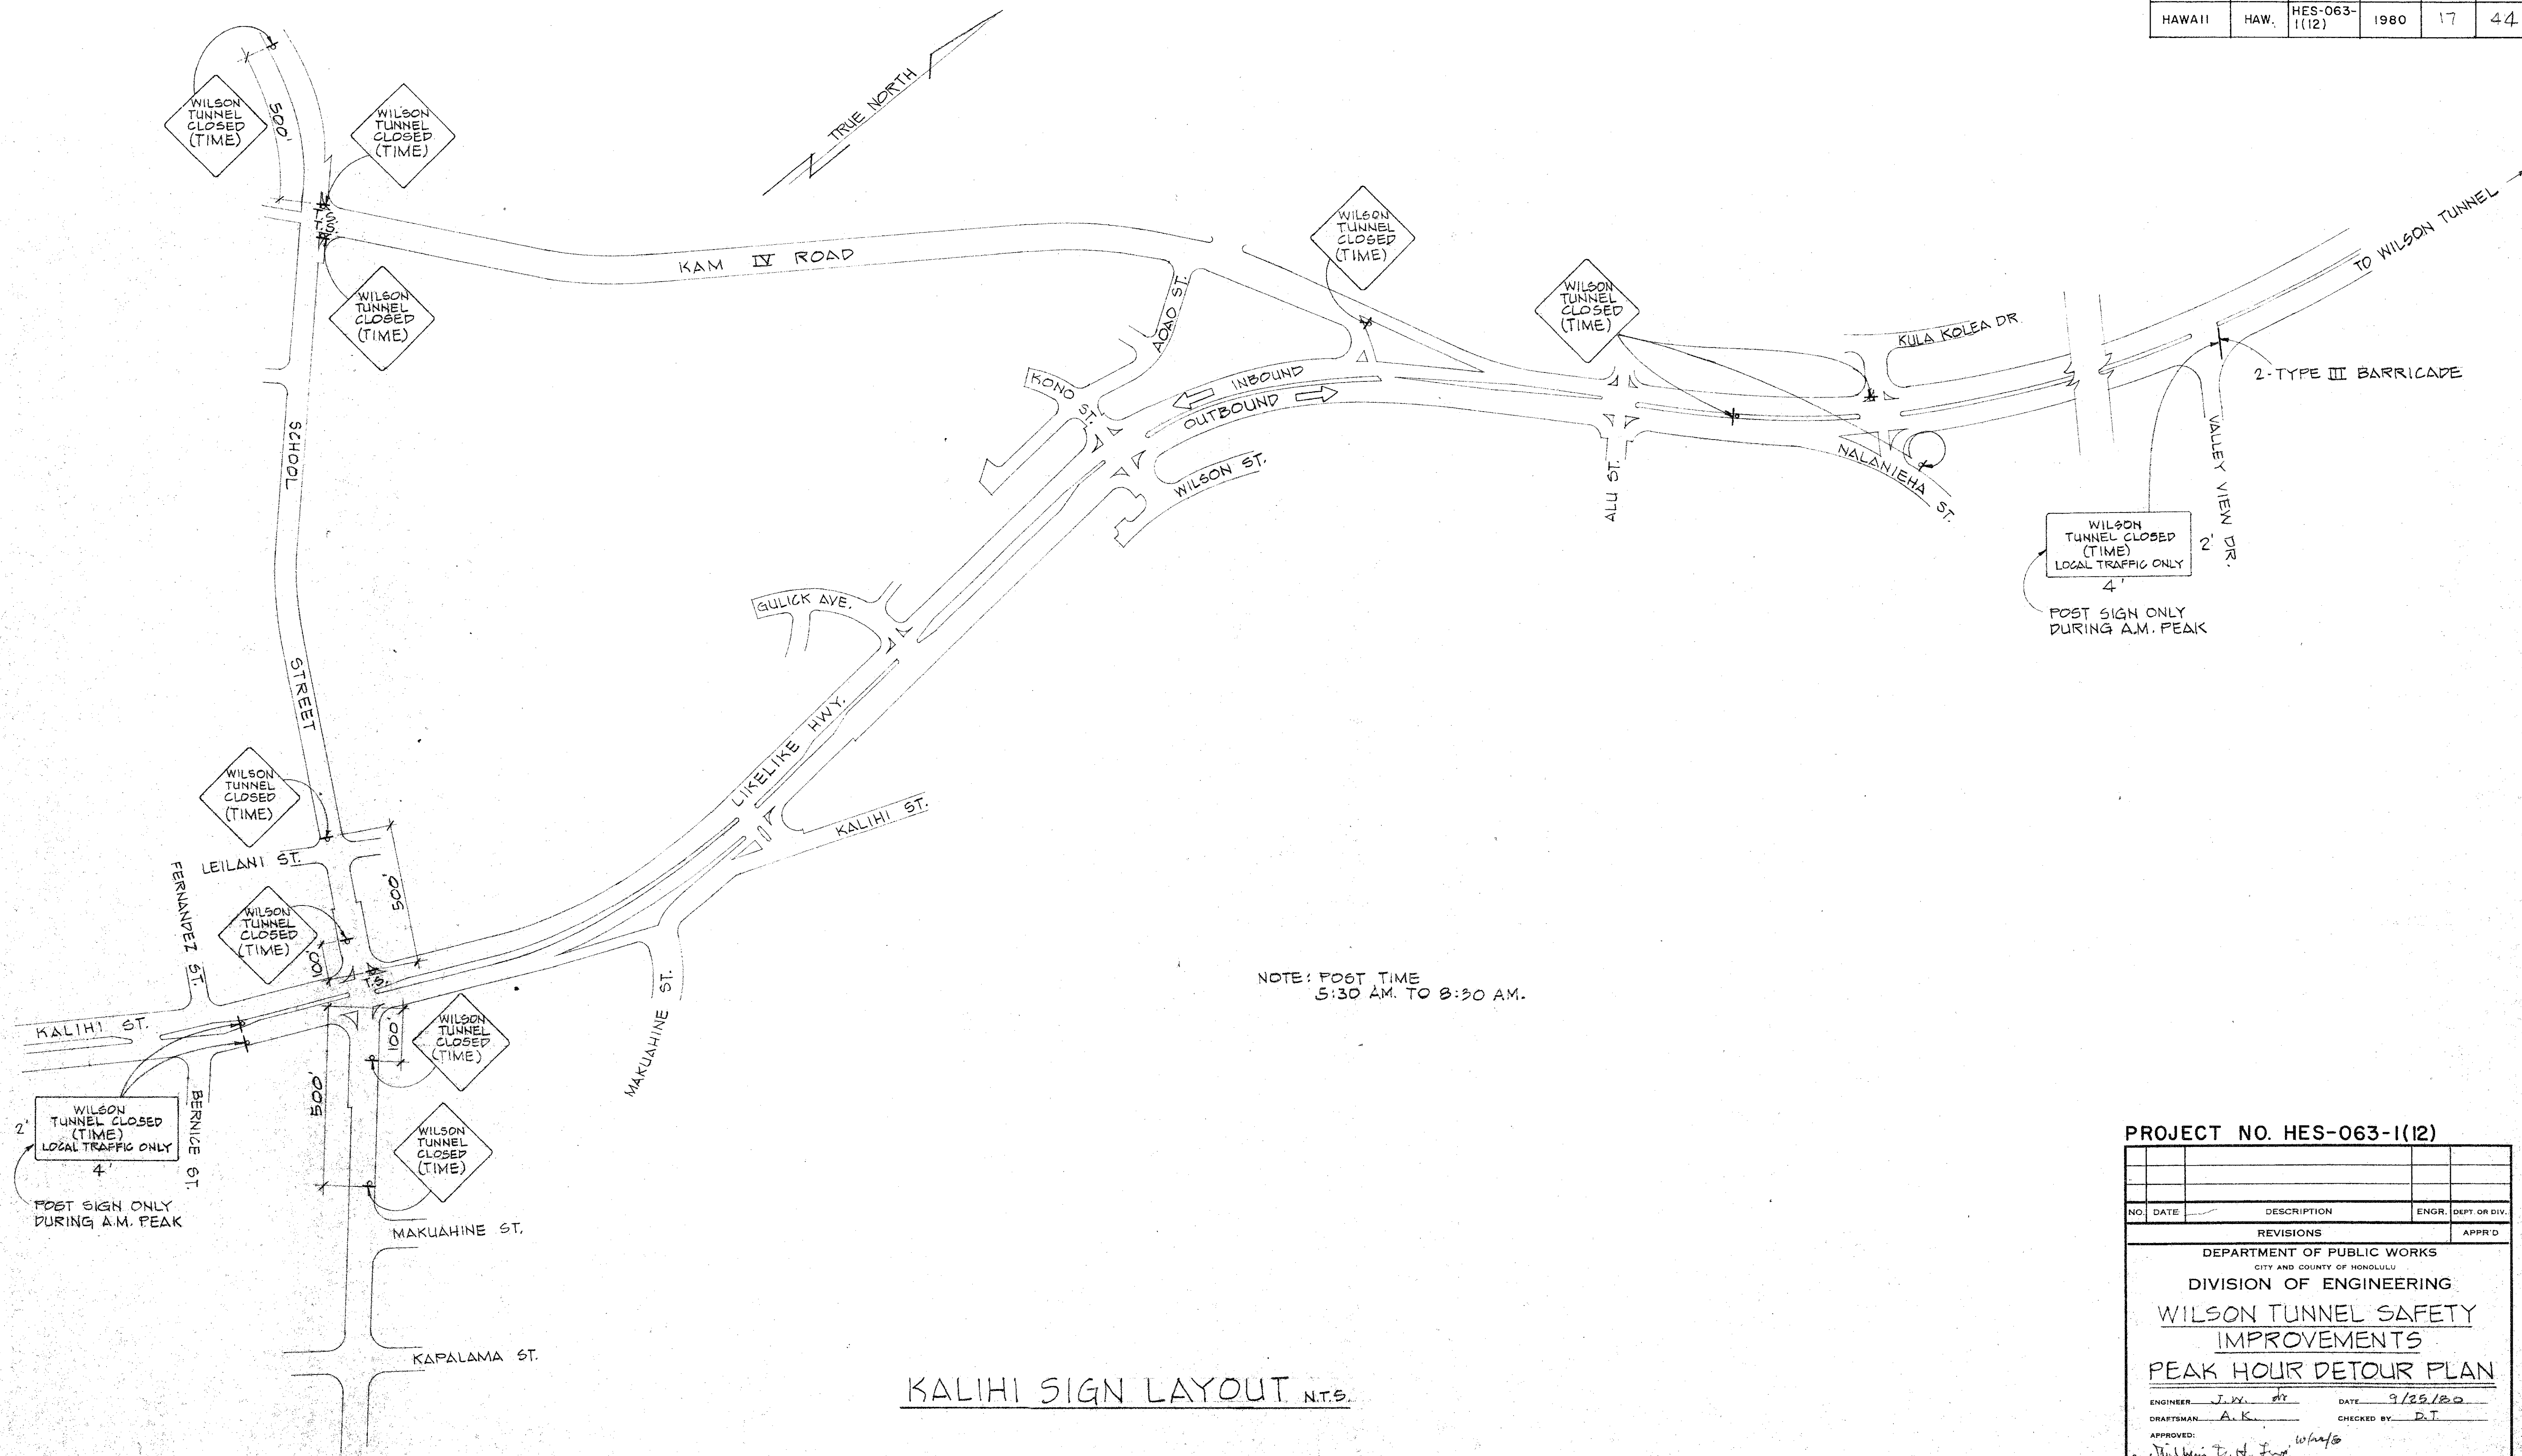


PROJECT NO. HES-063-1(12)

NO.	DATE	DESCRIPTION	ENGR.	DEPT OR DIV.
REVISIONS				


DEPARTMENT OF PUBLIC WORKS
CITY AND COUNTY OF HONOLULU
DIVISION OF ENGINEERING
WILSON TUNNEL SAFETY IMPROVEMENTS
PEAK HOUR DETOUR PLAN

ENGINEER J. V. Jr. DATE 9/25/80
DRAFTSMAN A. K. CHECKED BY D. T.
APPROVED: [Signature]
CHIEF, DIVISION OF ENGINEERING


FED. ROAD DIST. NO.	STATE	FED. AID PROJ. NO.	FISCAL YEAR	SHEET NO.	TOTAL SHEETS
HAWAII	HAW.	HES-063-1(12)	1980	18	44

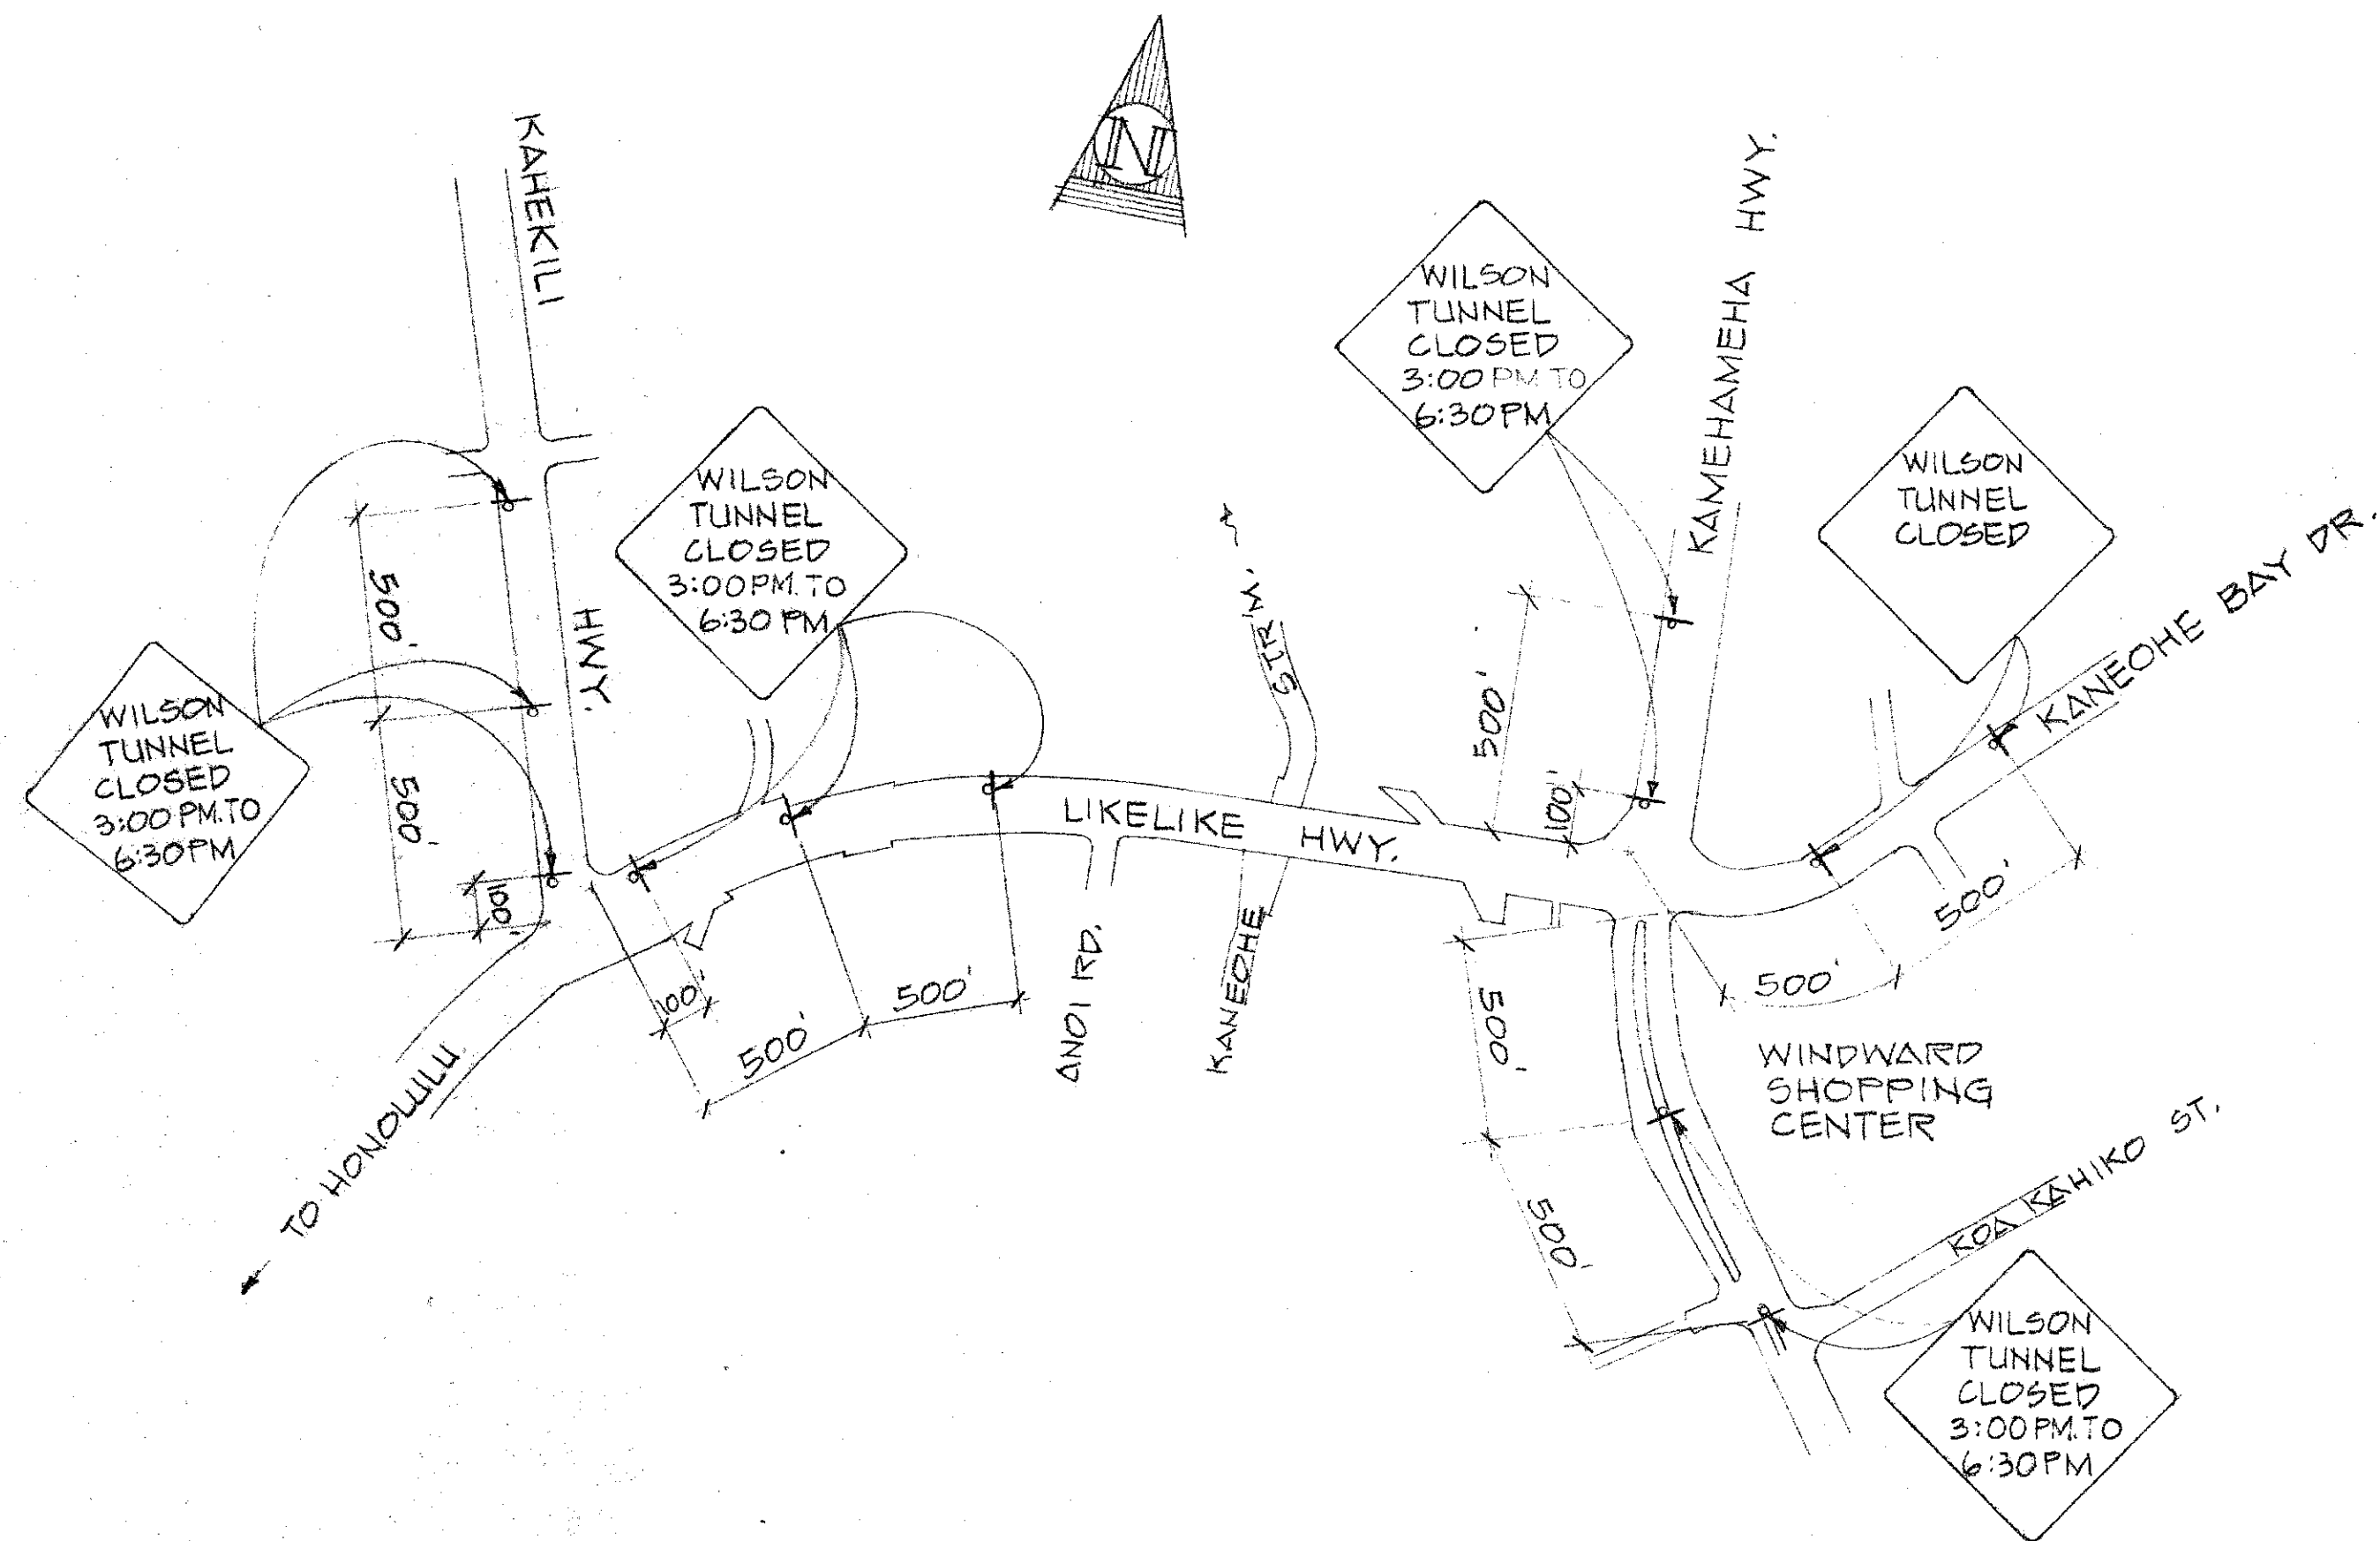

FIXED SIGNS

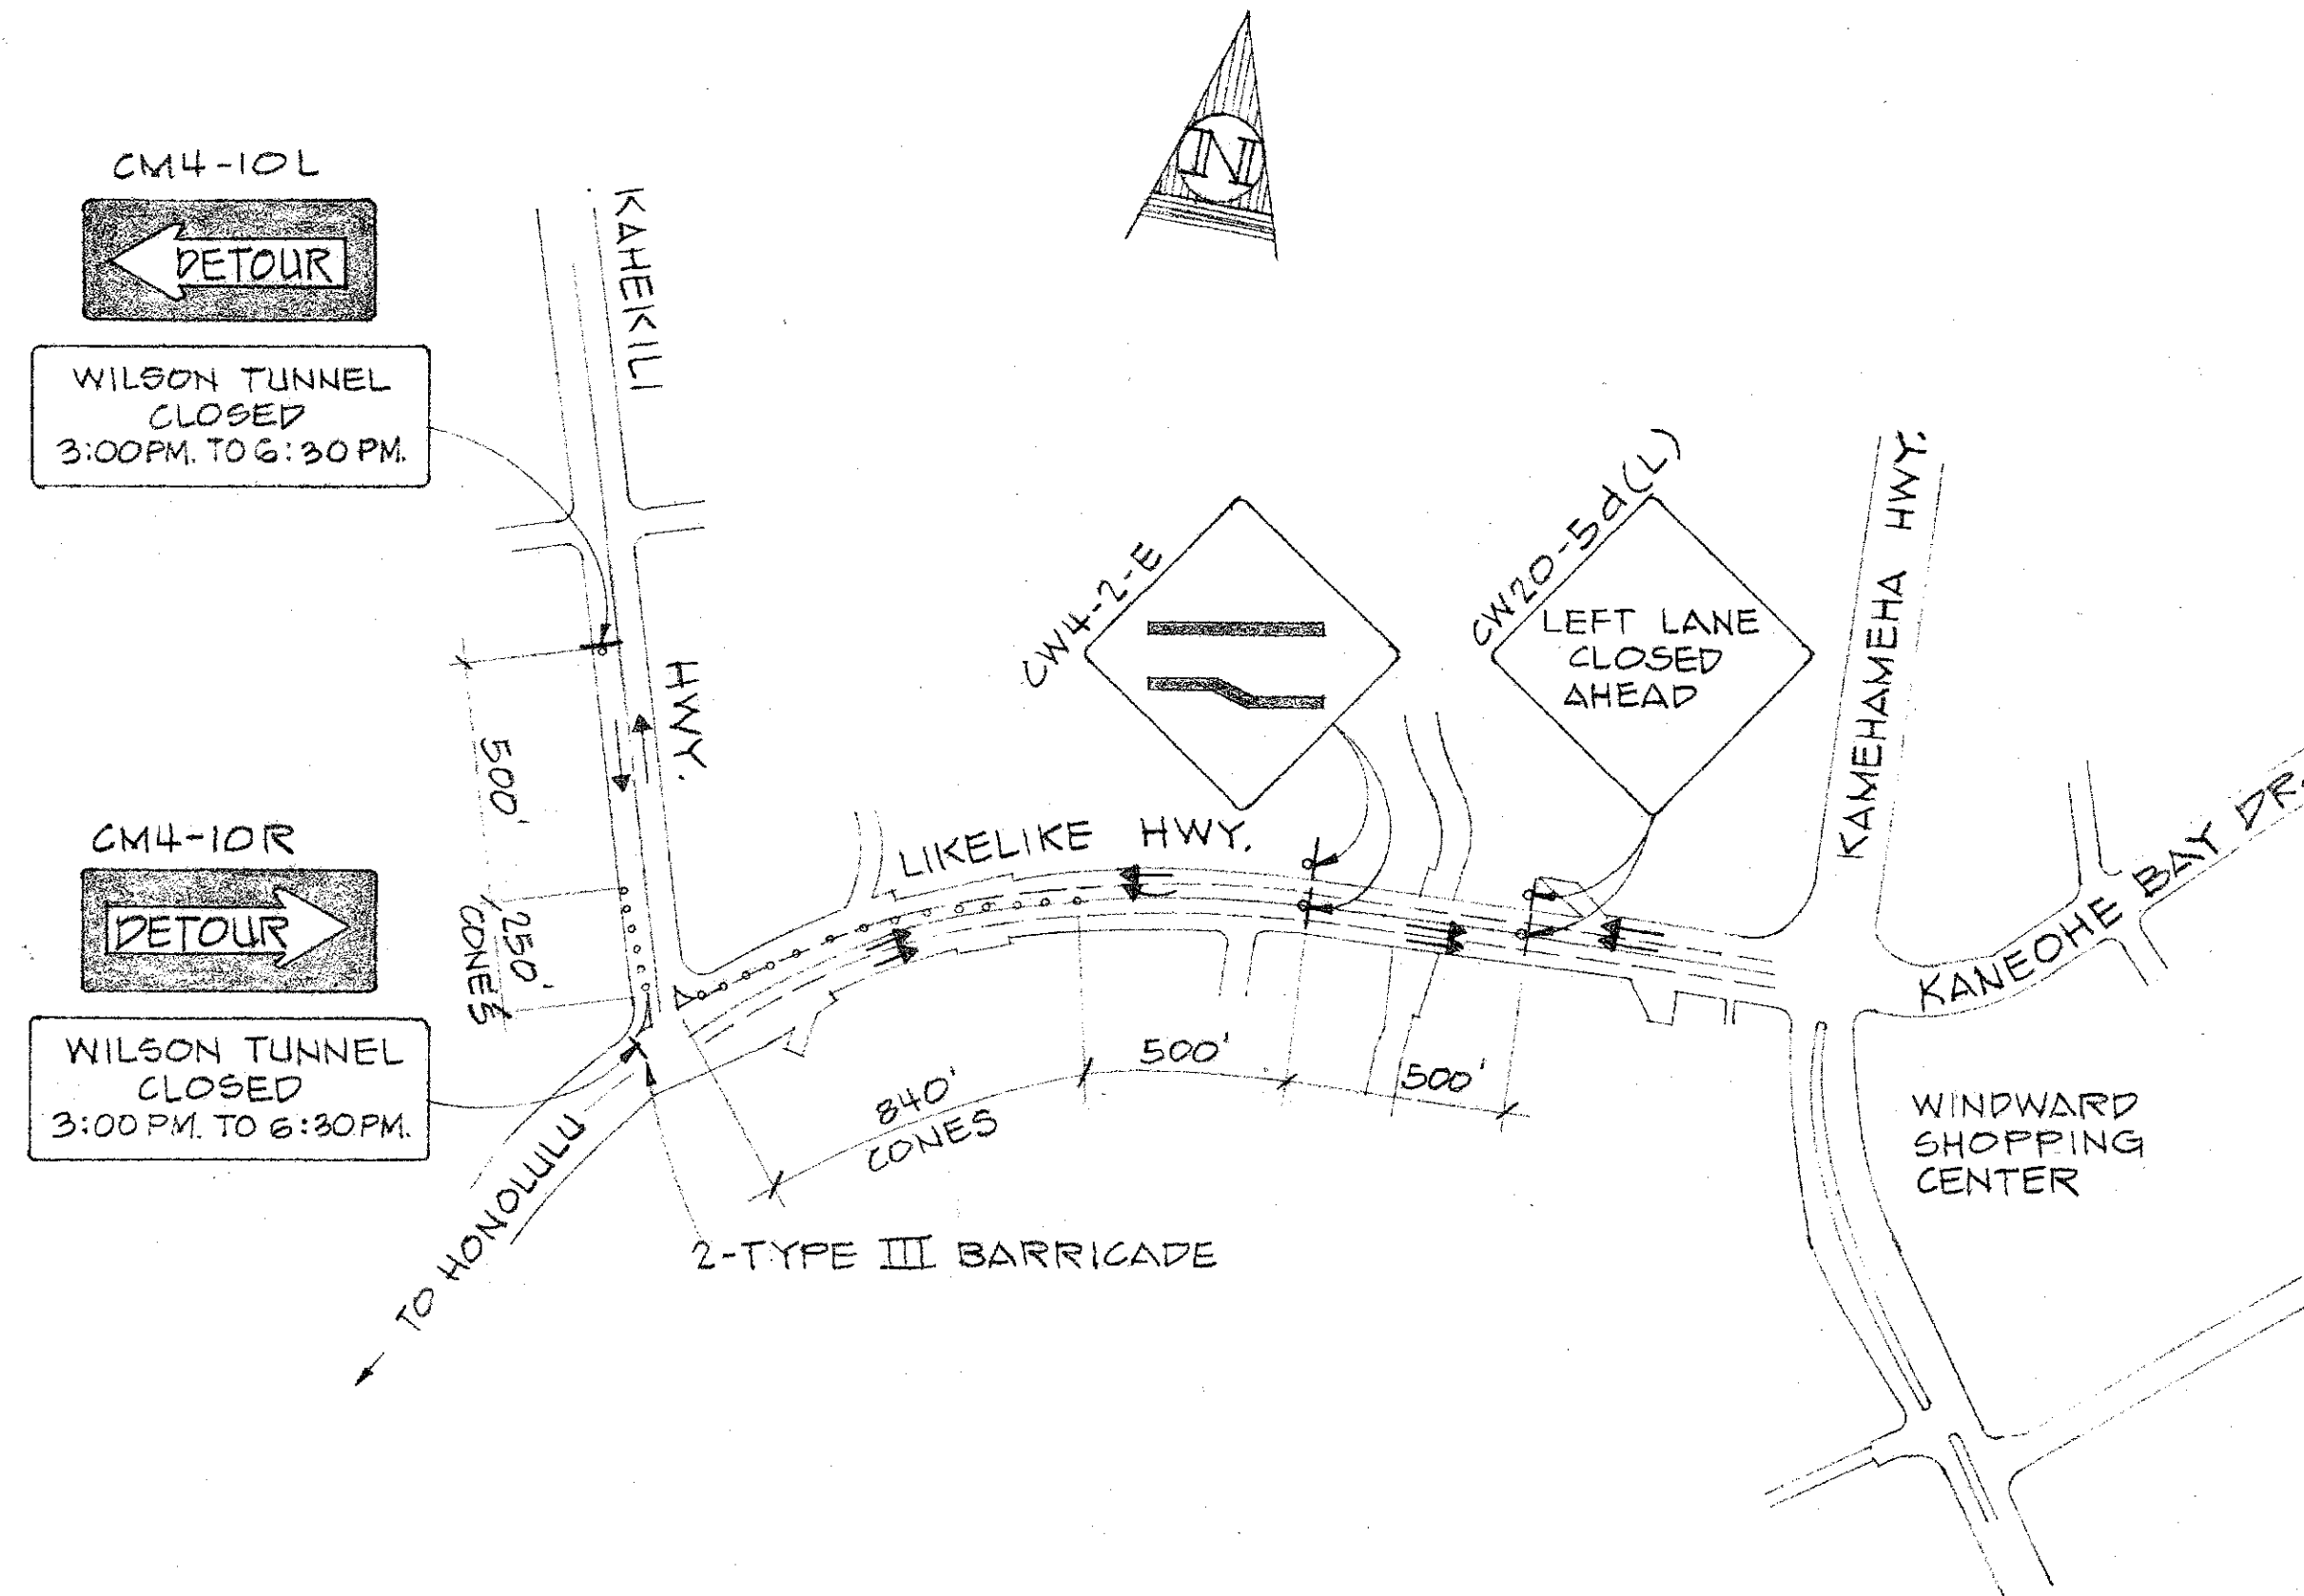

TEMPORARY SIGNS & TRAFFIC DEVICES

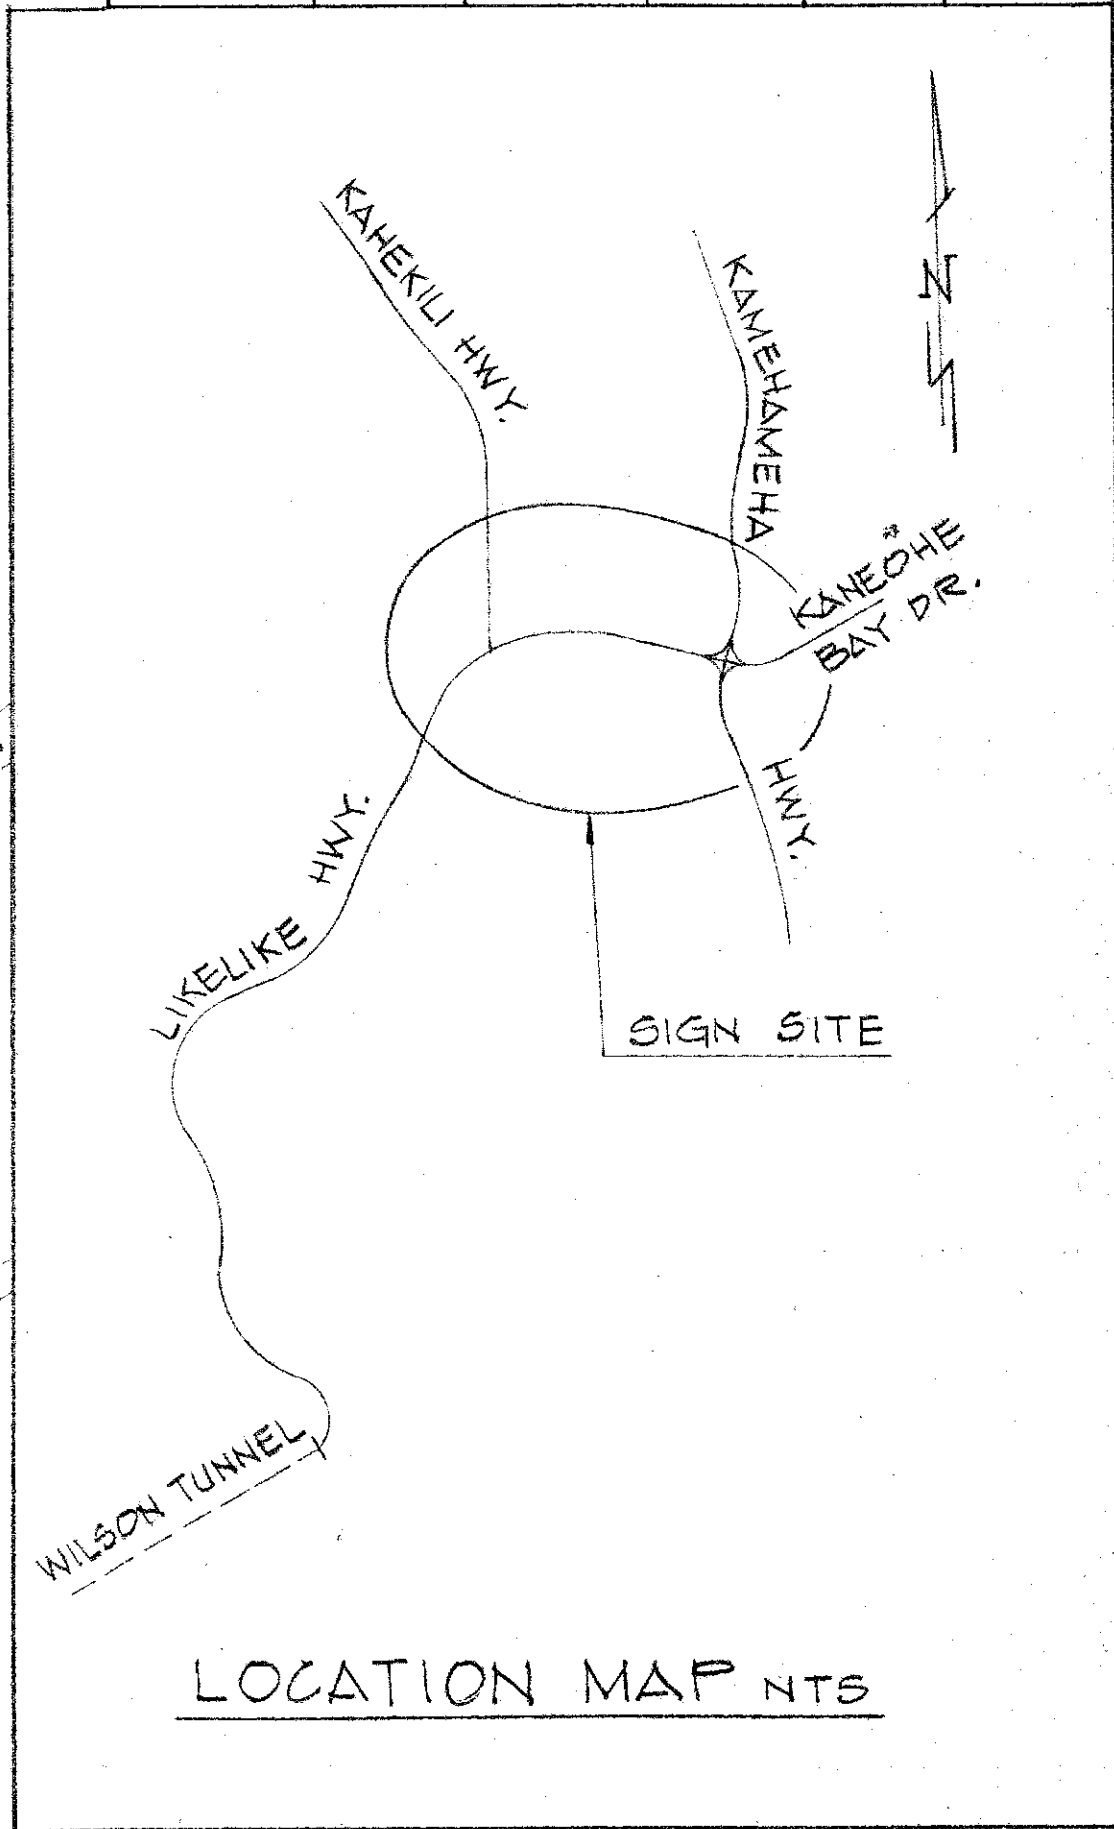

KANEOHE SIGN LAYOUT NTS

PROJECT NO. HES-063-1(12)

NO.	DATE	DESCRIPTION	ENGR.	DEPT. OR DIV.
REVISIONS				
APPR'D				
DEPARTMENT OF PUBLIC WORKS CITY AND COUNTY OF HONOLULU				
DIVISION OF ENGINEERING				
WILSON TUNNEL SAFETY IMPROVEMENTS				
PEAK HOUR DETOUR PLAN				
ENGINEER	J.W.	DATE	9/25/80	
DRAFTSMAN	A.K.	CHECKED BY	D.T.	
APPROVED: <i>[Signature]</i> 10/20/80 CHIEF, DIVISION OF ENGINEERING				

JOB NO. 28-80