
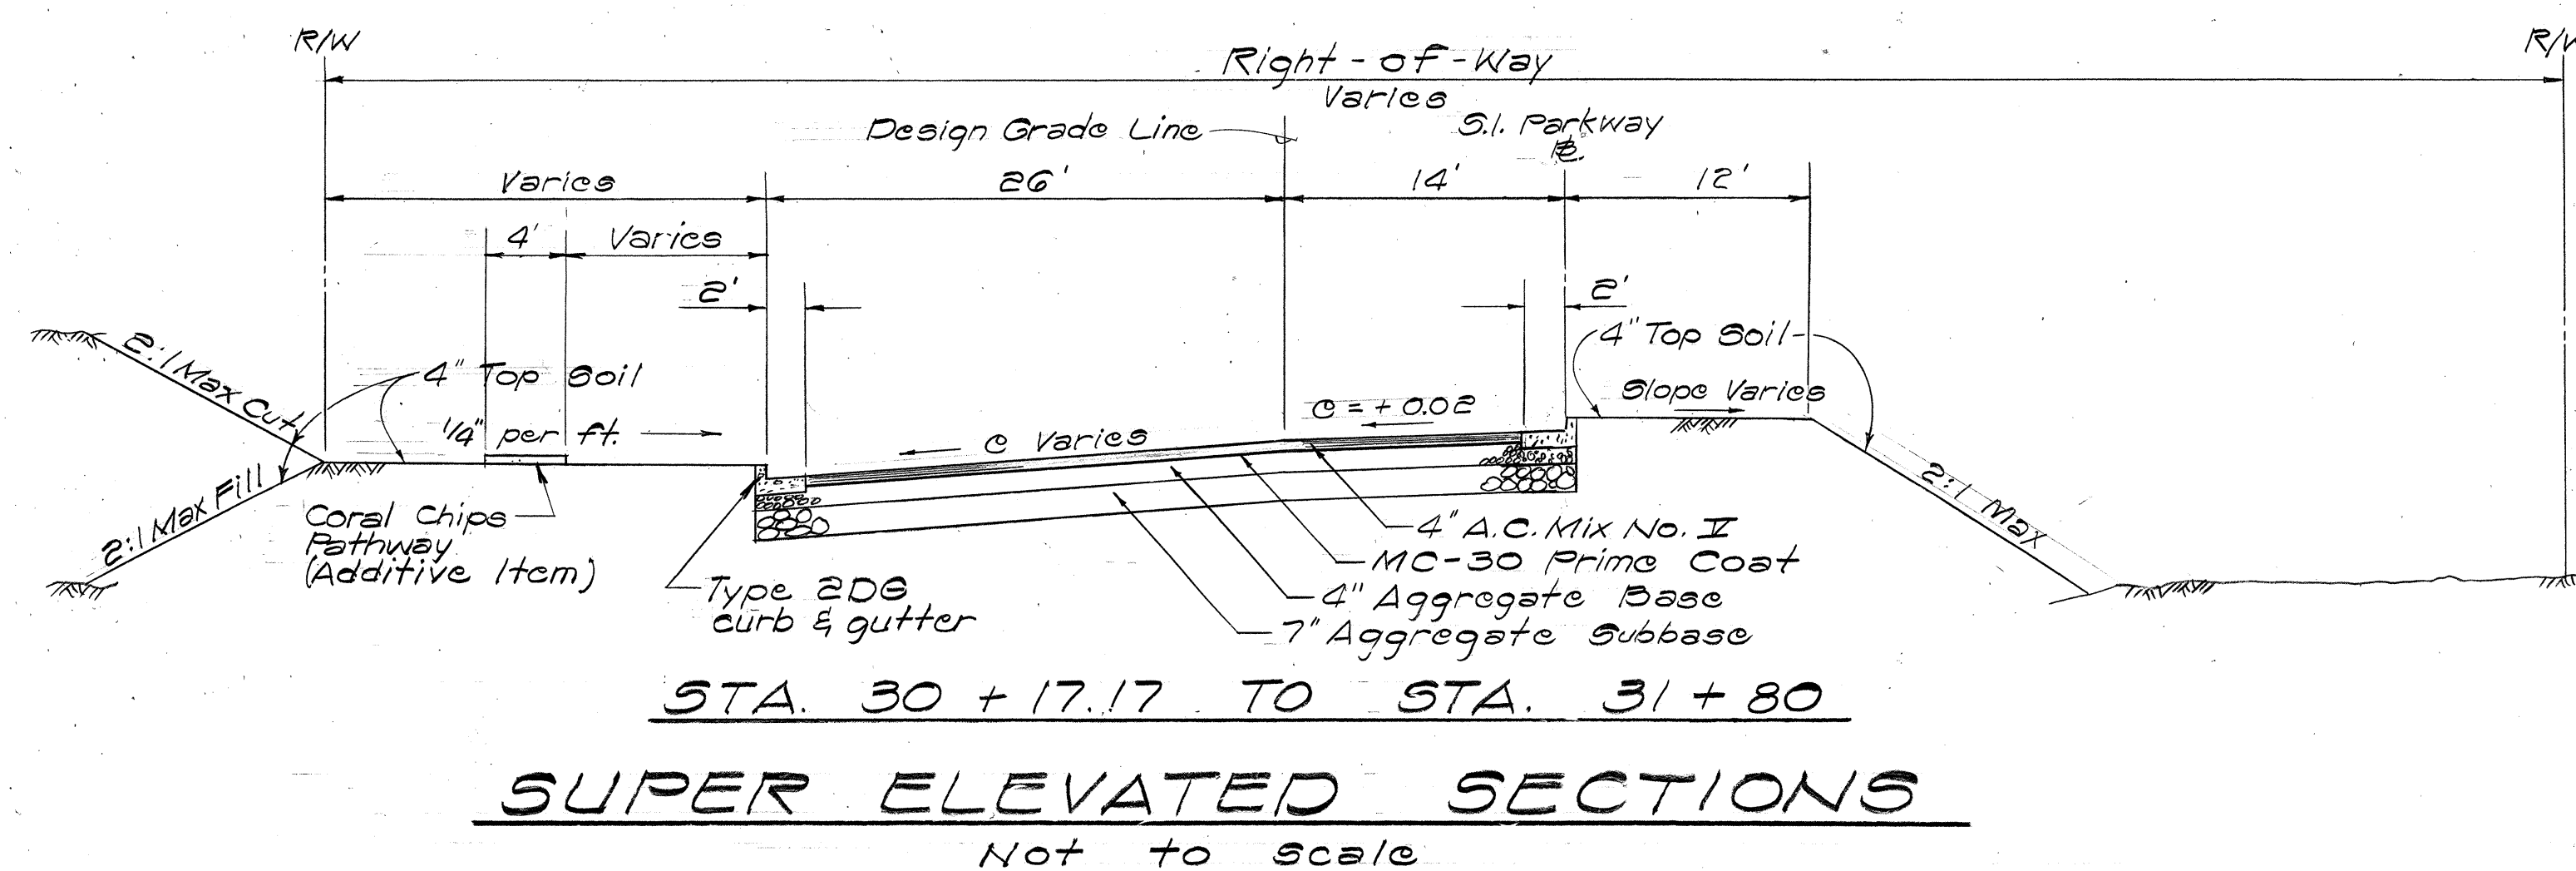
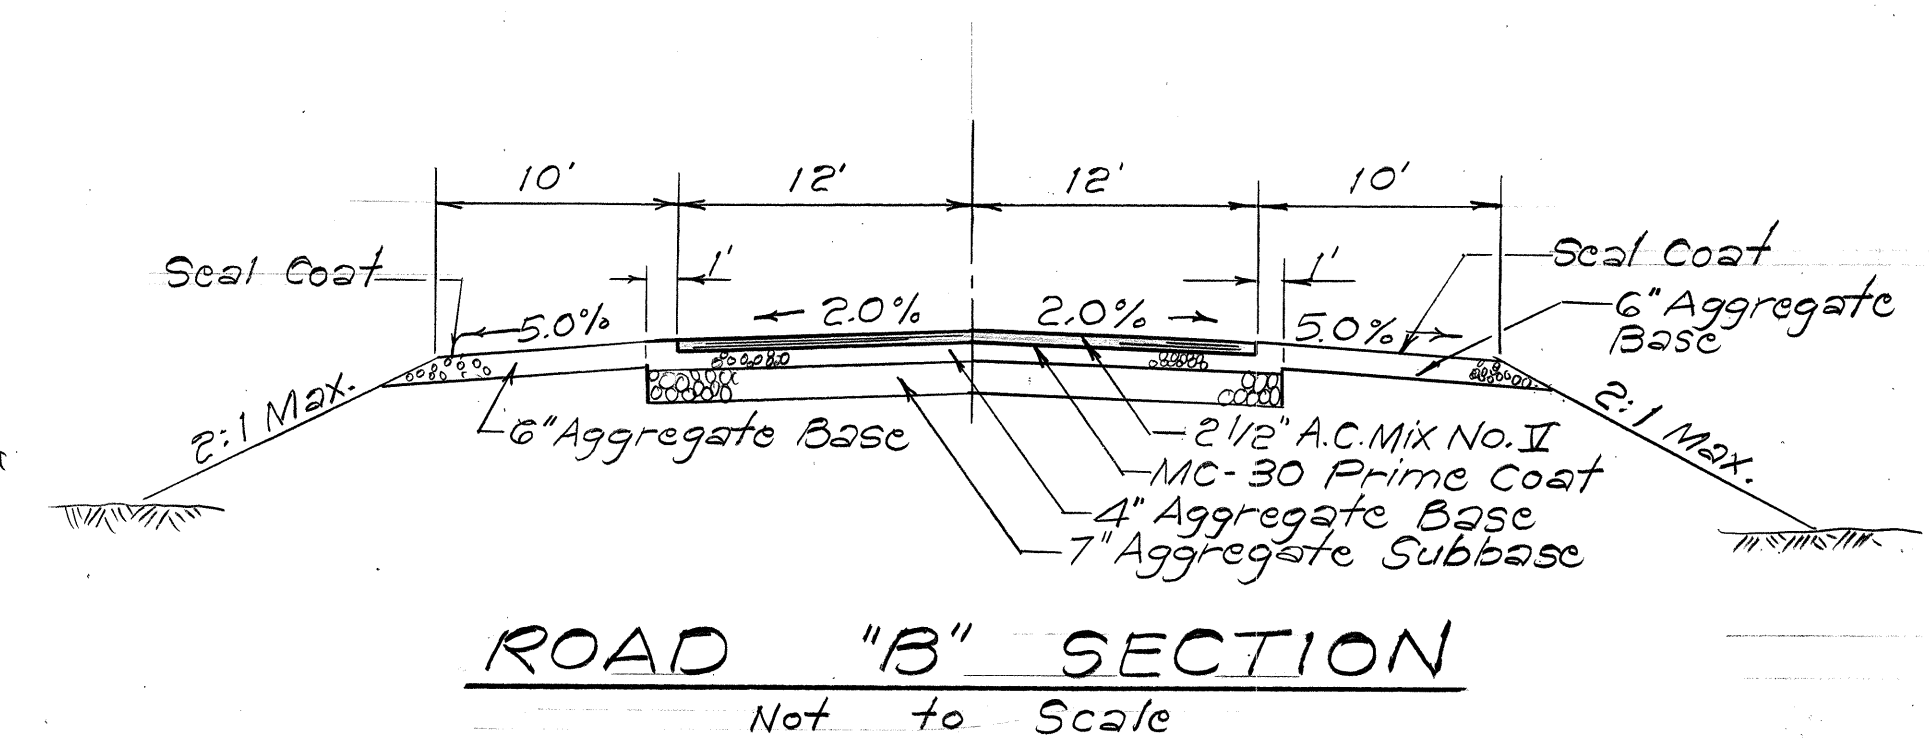
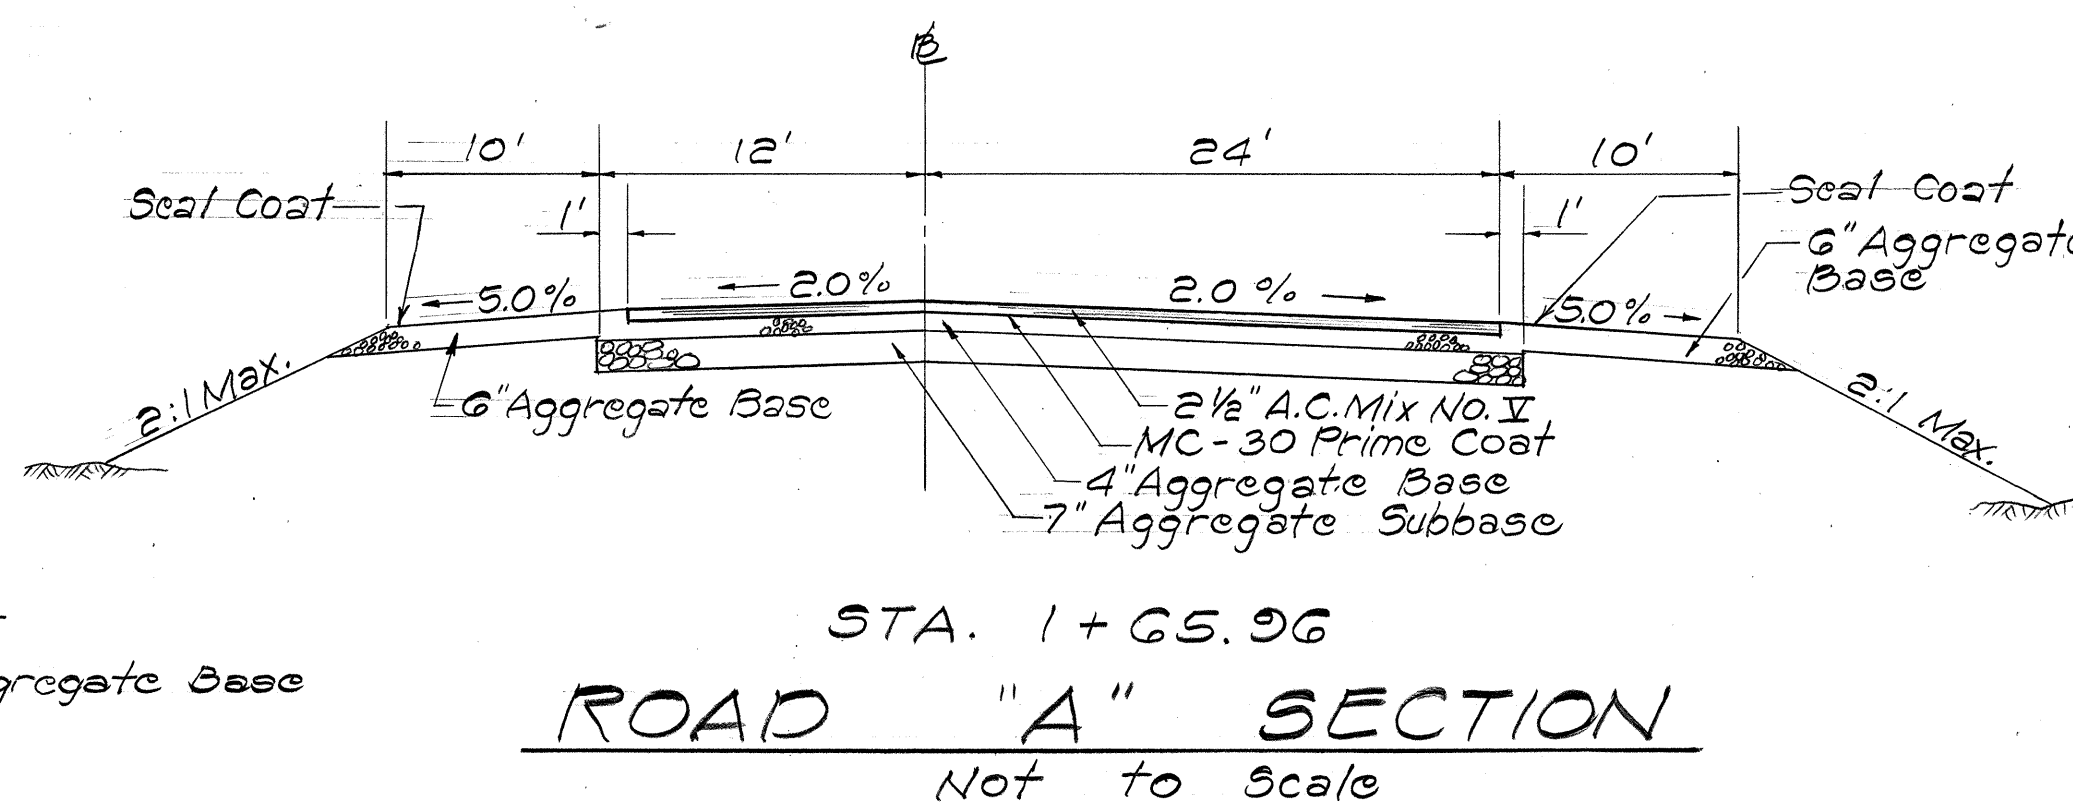
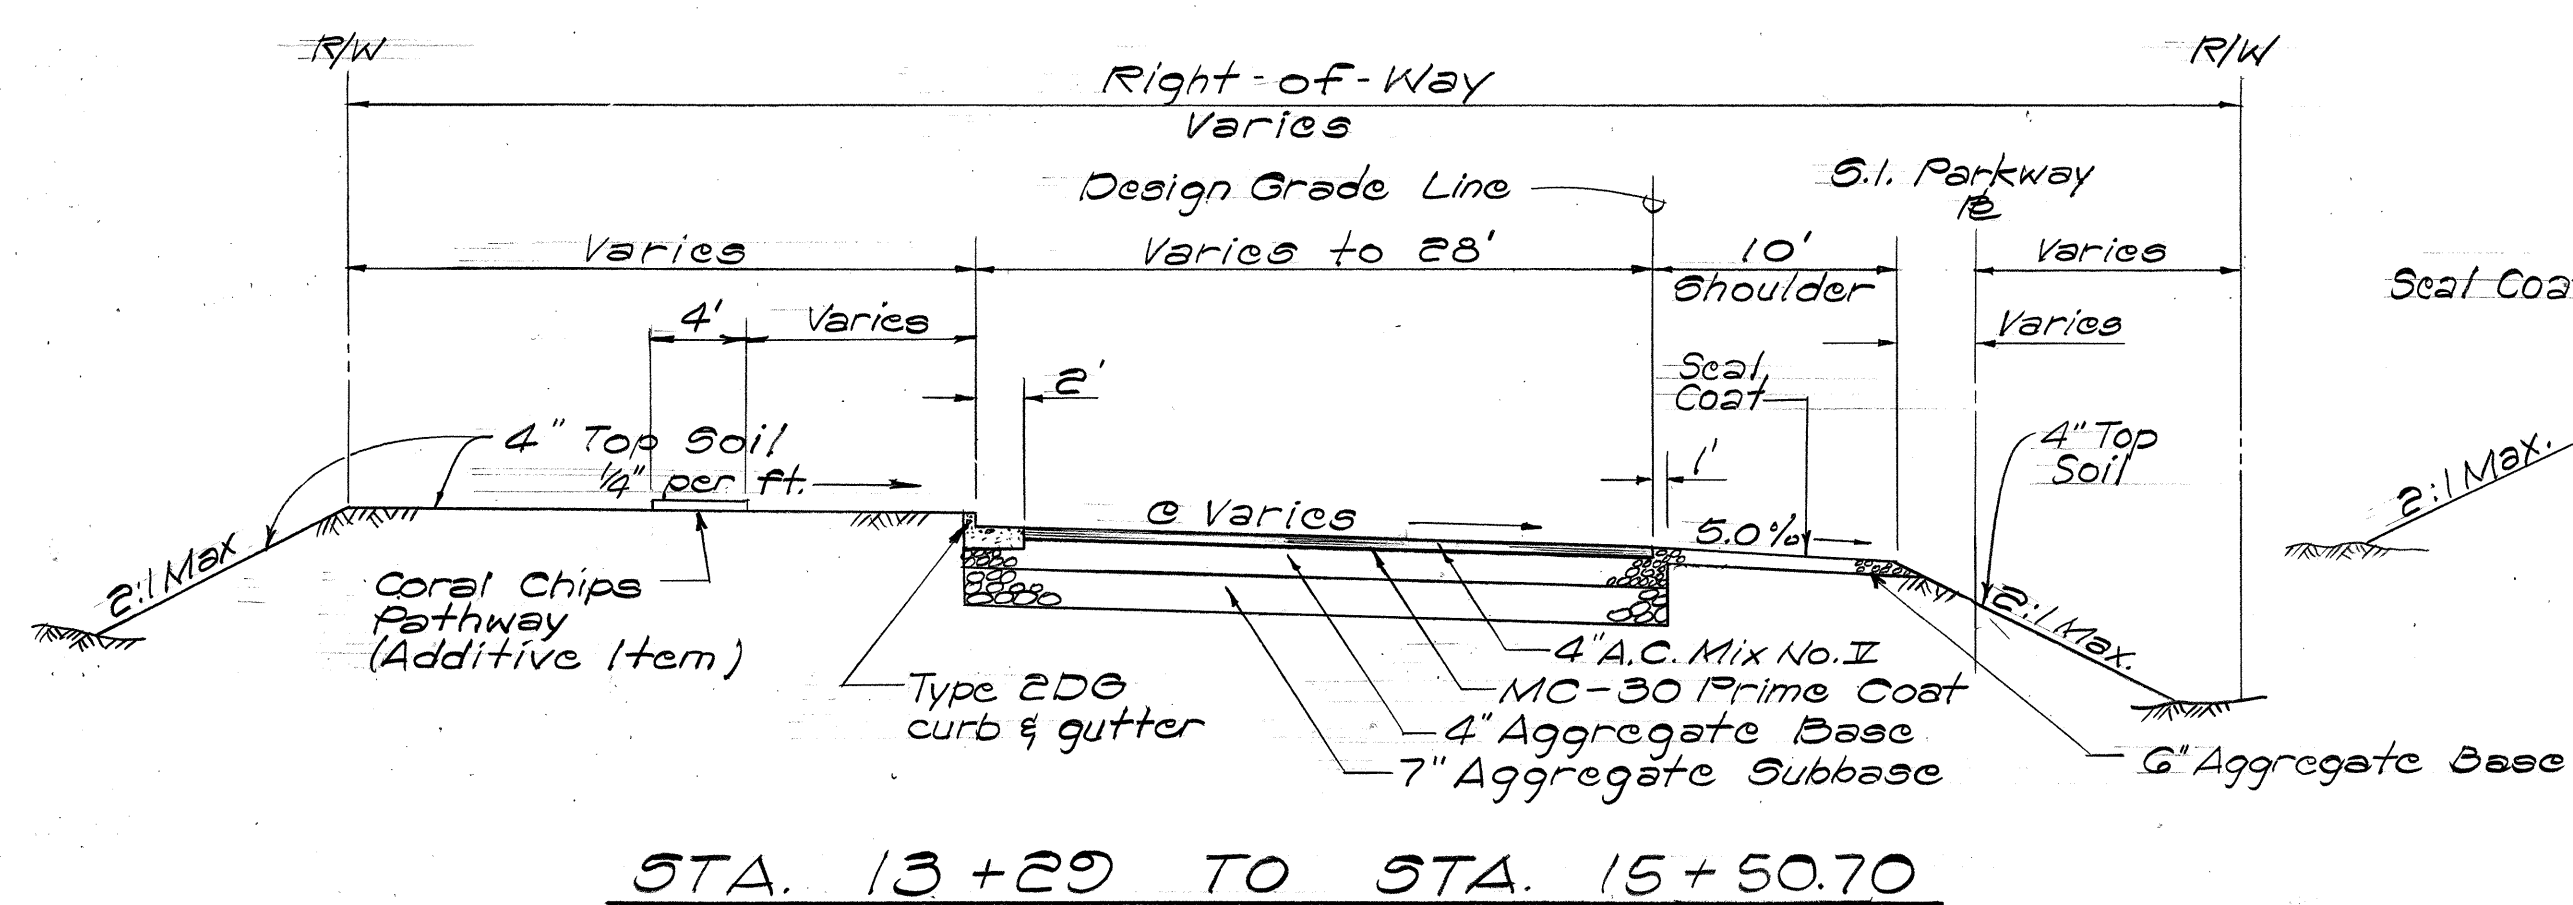
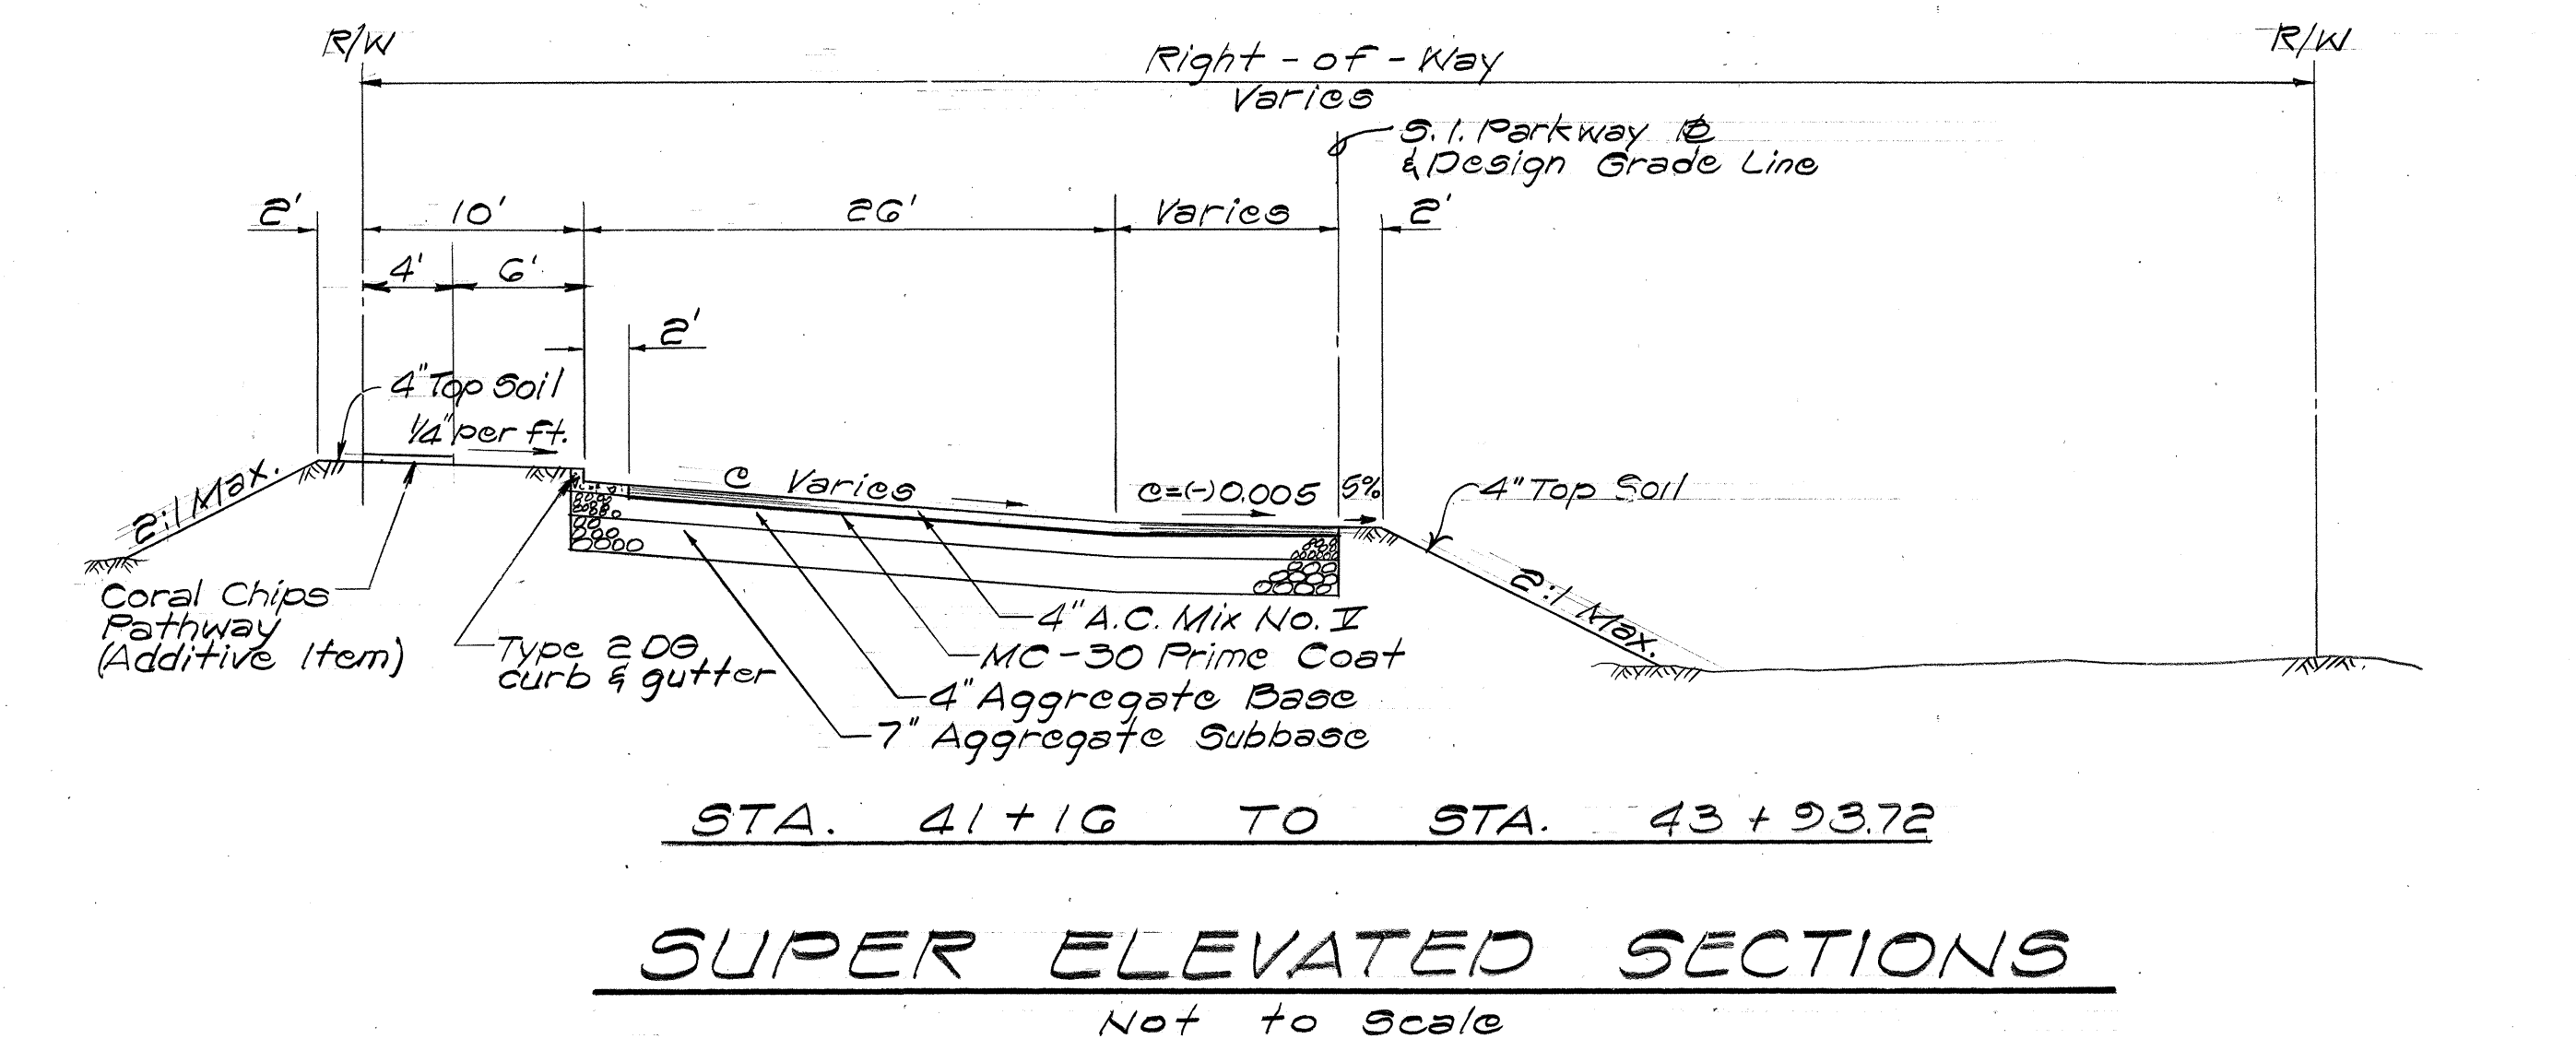
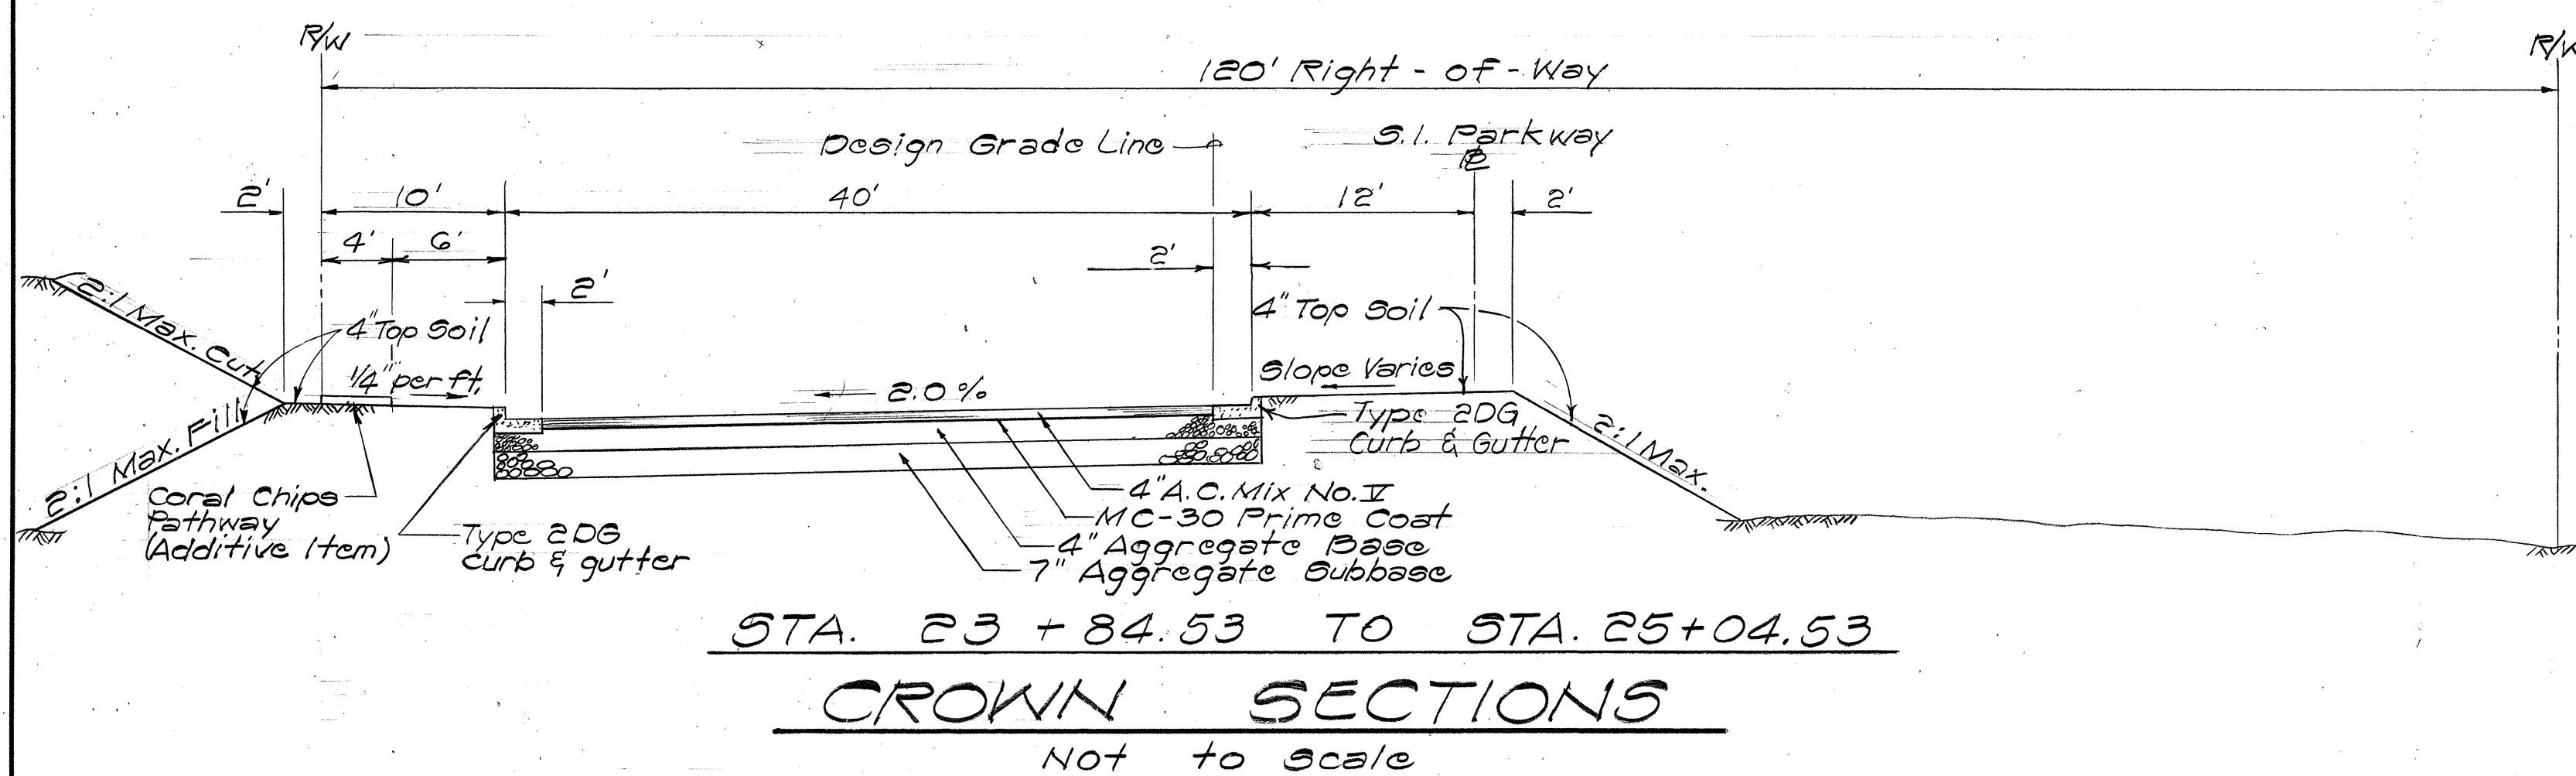
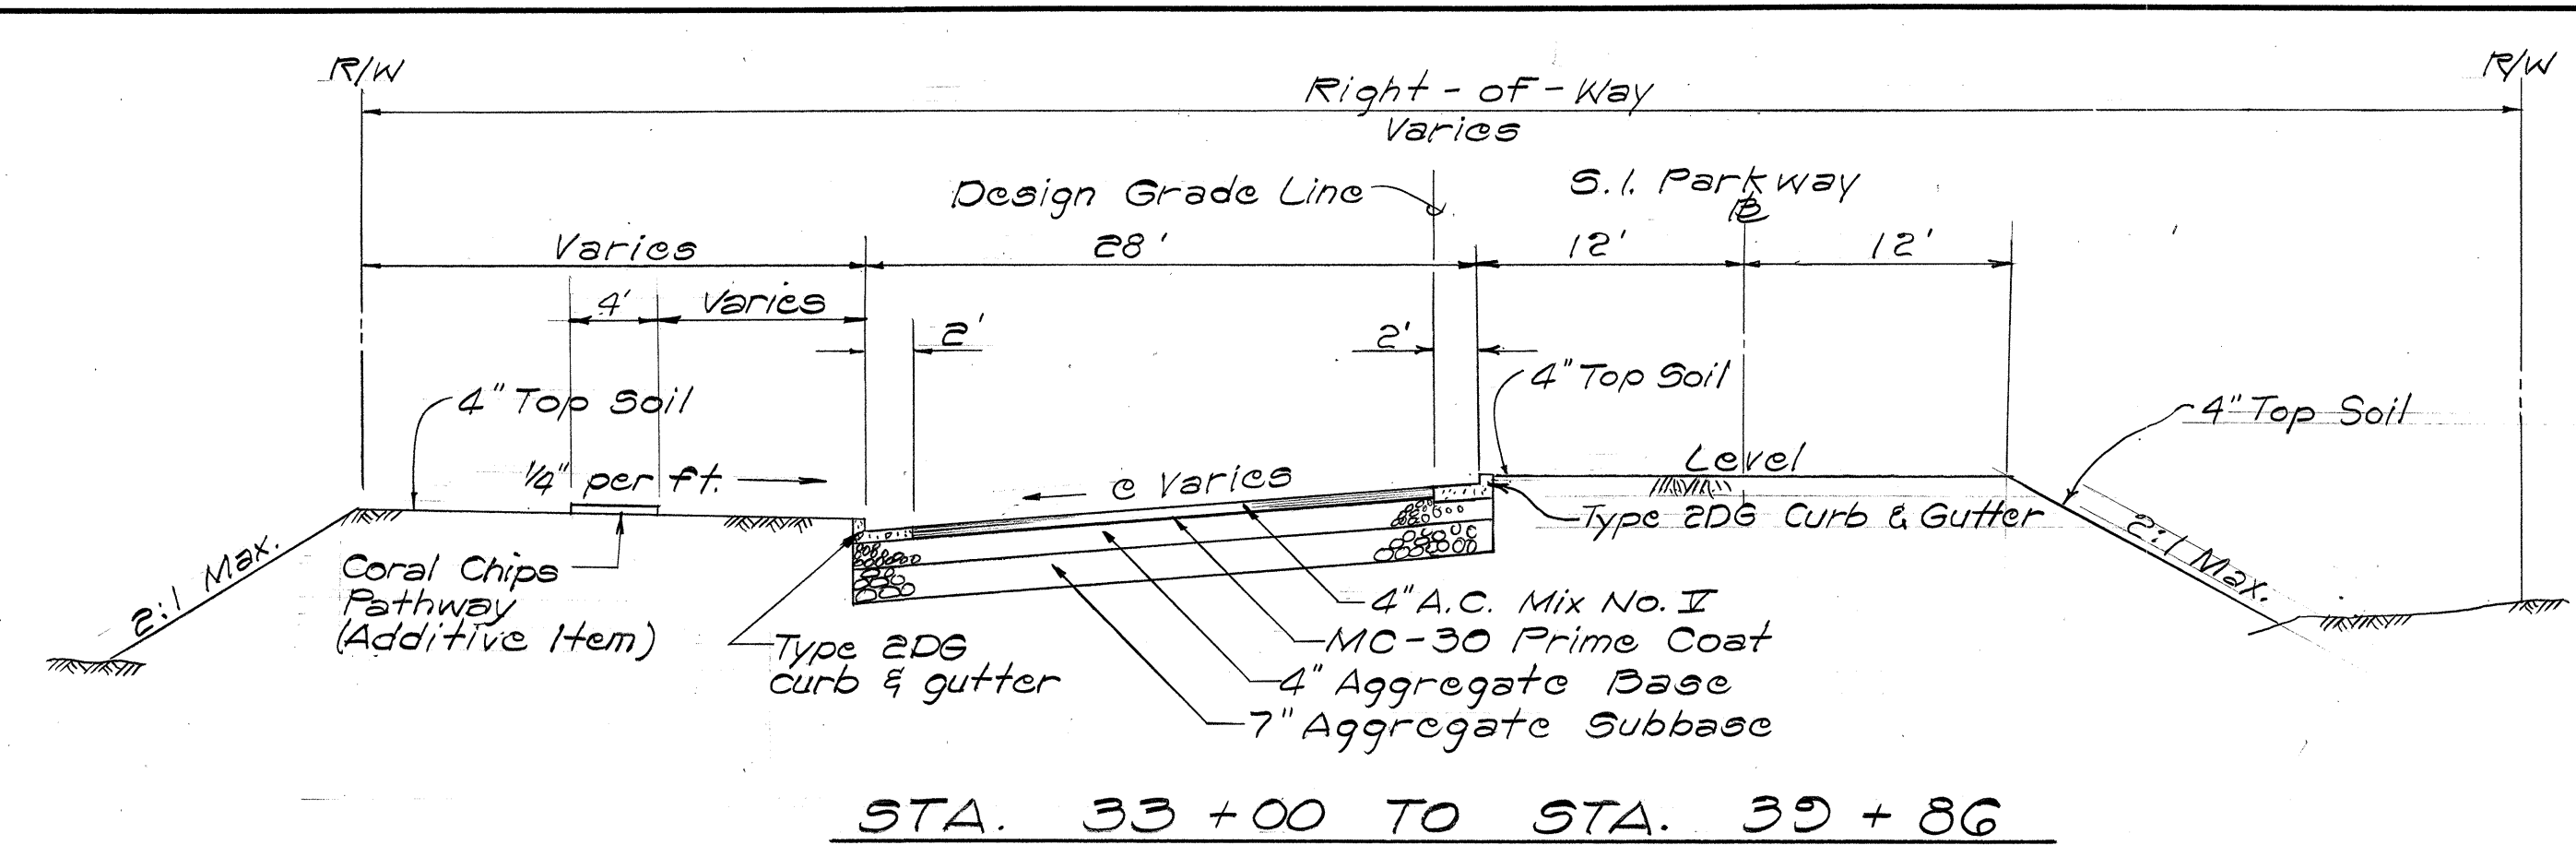


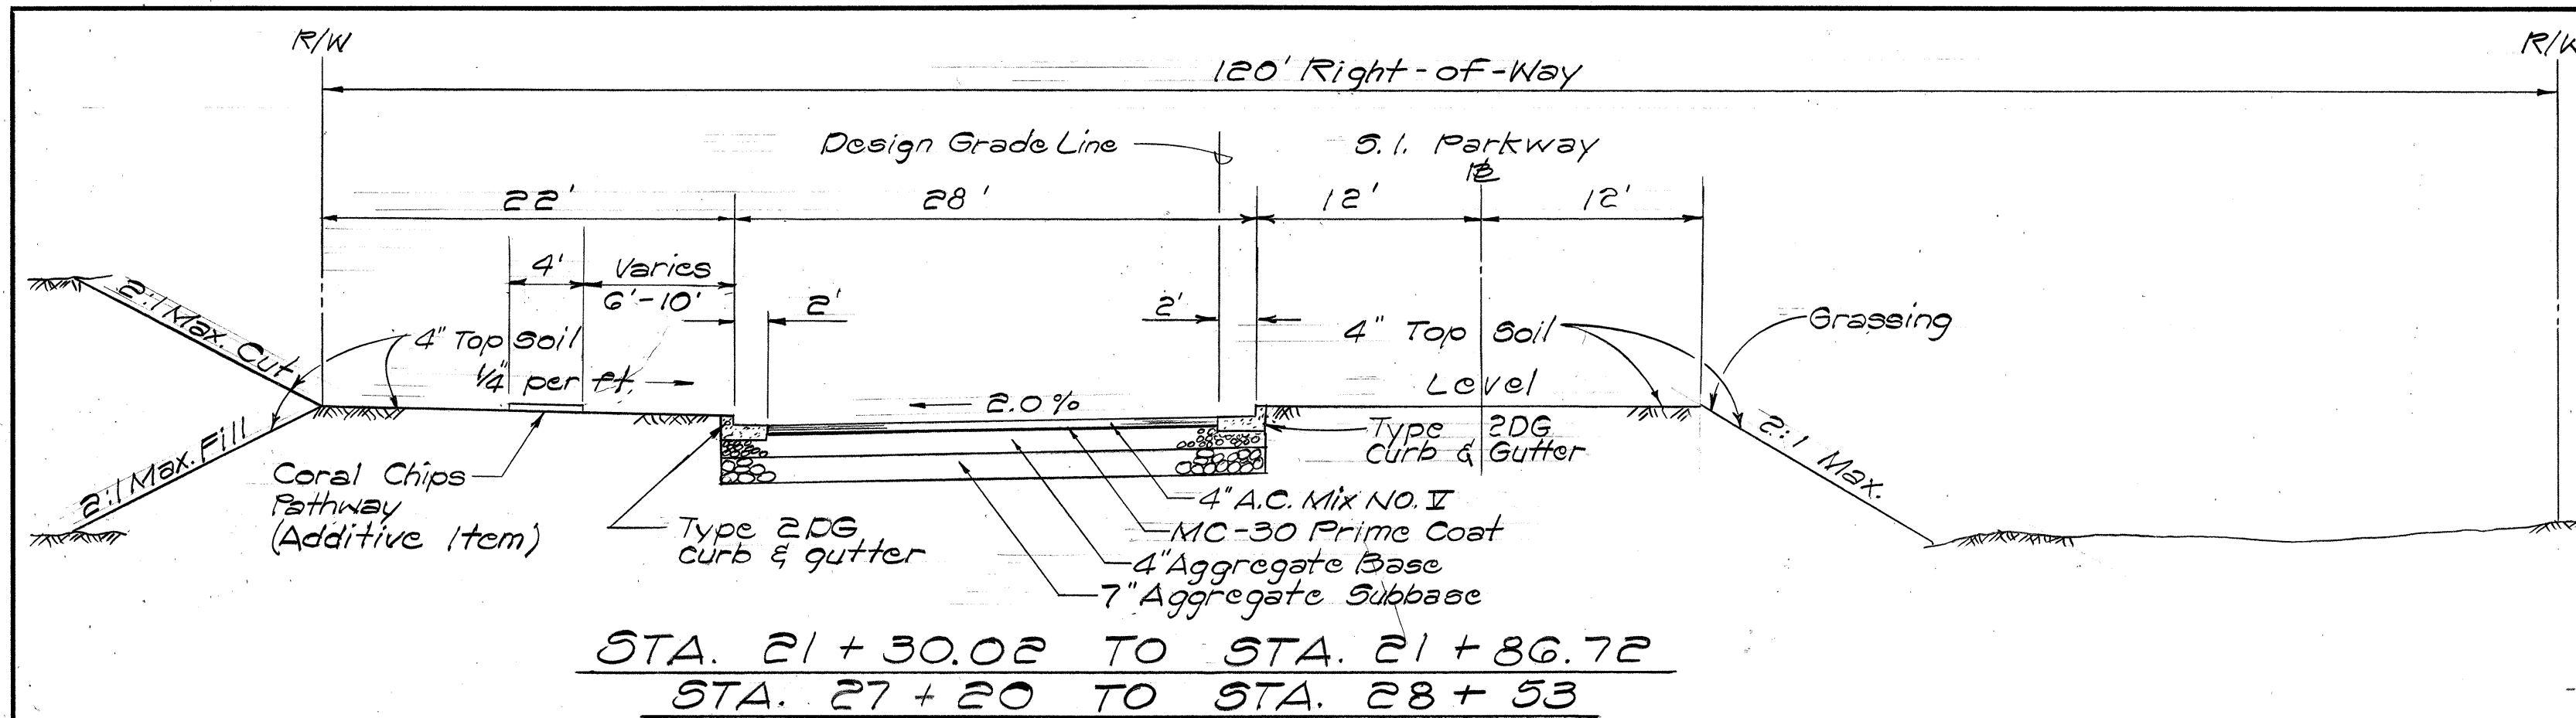

- NOTES:

1. Provide smooth shoulder and side slope transition between crown section and full super elevated sections.
2. All grade breaks in pavement shall be rounded.

R. M. TOWILL CORPORATION ENGINEERS - SURVEYORS HONOLULU, HAWAII								
SYM	DESCRIPTION	DATE		APP'D				
REVISIONS STATE OF HAWAII DIVISION OF WATER AND LAND DEVELOPMENT DEPARTMENT OF LAND AND NATURAL RESOURCES								
SAND ISLAND PARKWAY - INCREMENT I SAND ISLAND, OAHU, HAWAII TYPICAL SECTIONS								
		DESIGNED: <i>M. C.</i> DRAWN: <i>L. O.</i> CHECKED: _____ DATE: <i>2/2/75</i> APPROVED: <i>Robert E. Chuck</i> FILE NO. _____						
THIS WORK WAS PREPARED BY ME OR UNDER MY SUPERVISION <i>Stanley T. Yamanka</i> <i>6/17/74</i> SIGNATURE DATE		CHIEF DESIGN & CONSTR. ENGINEER MANAGER-ENGINEER						