


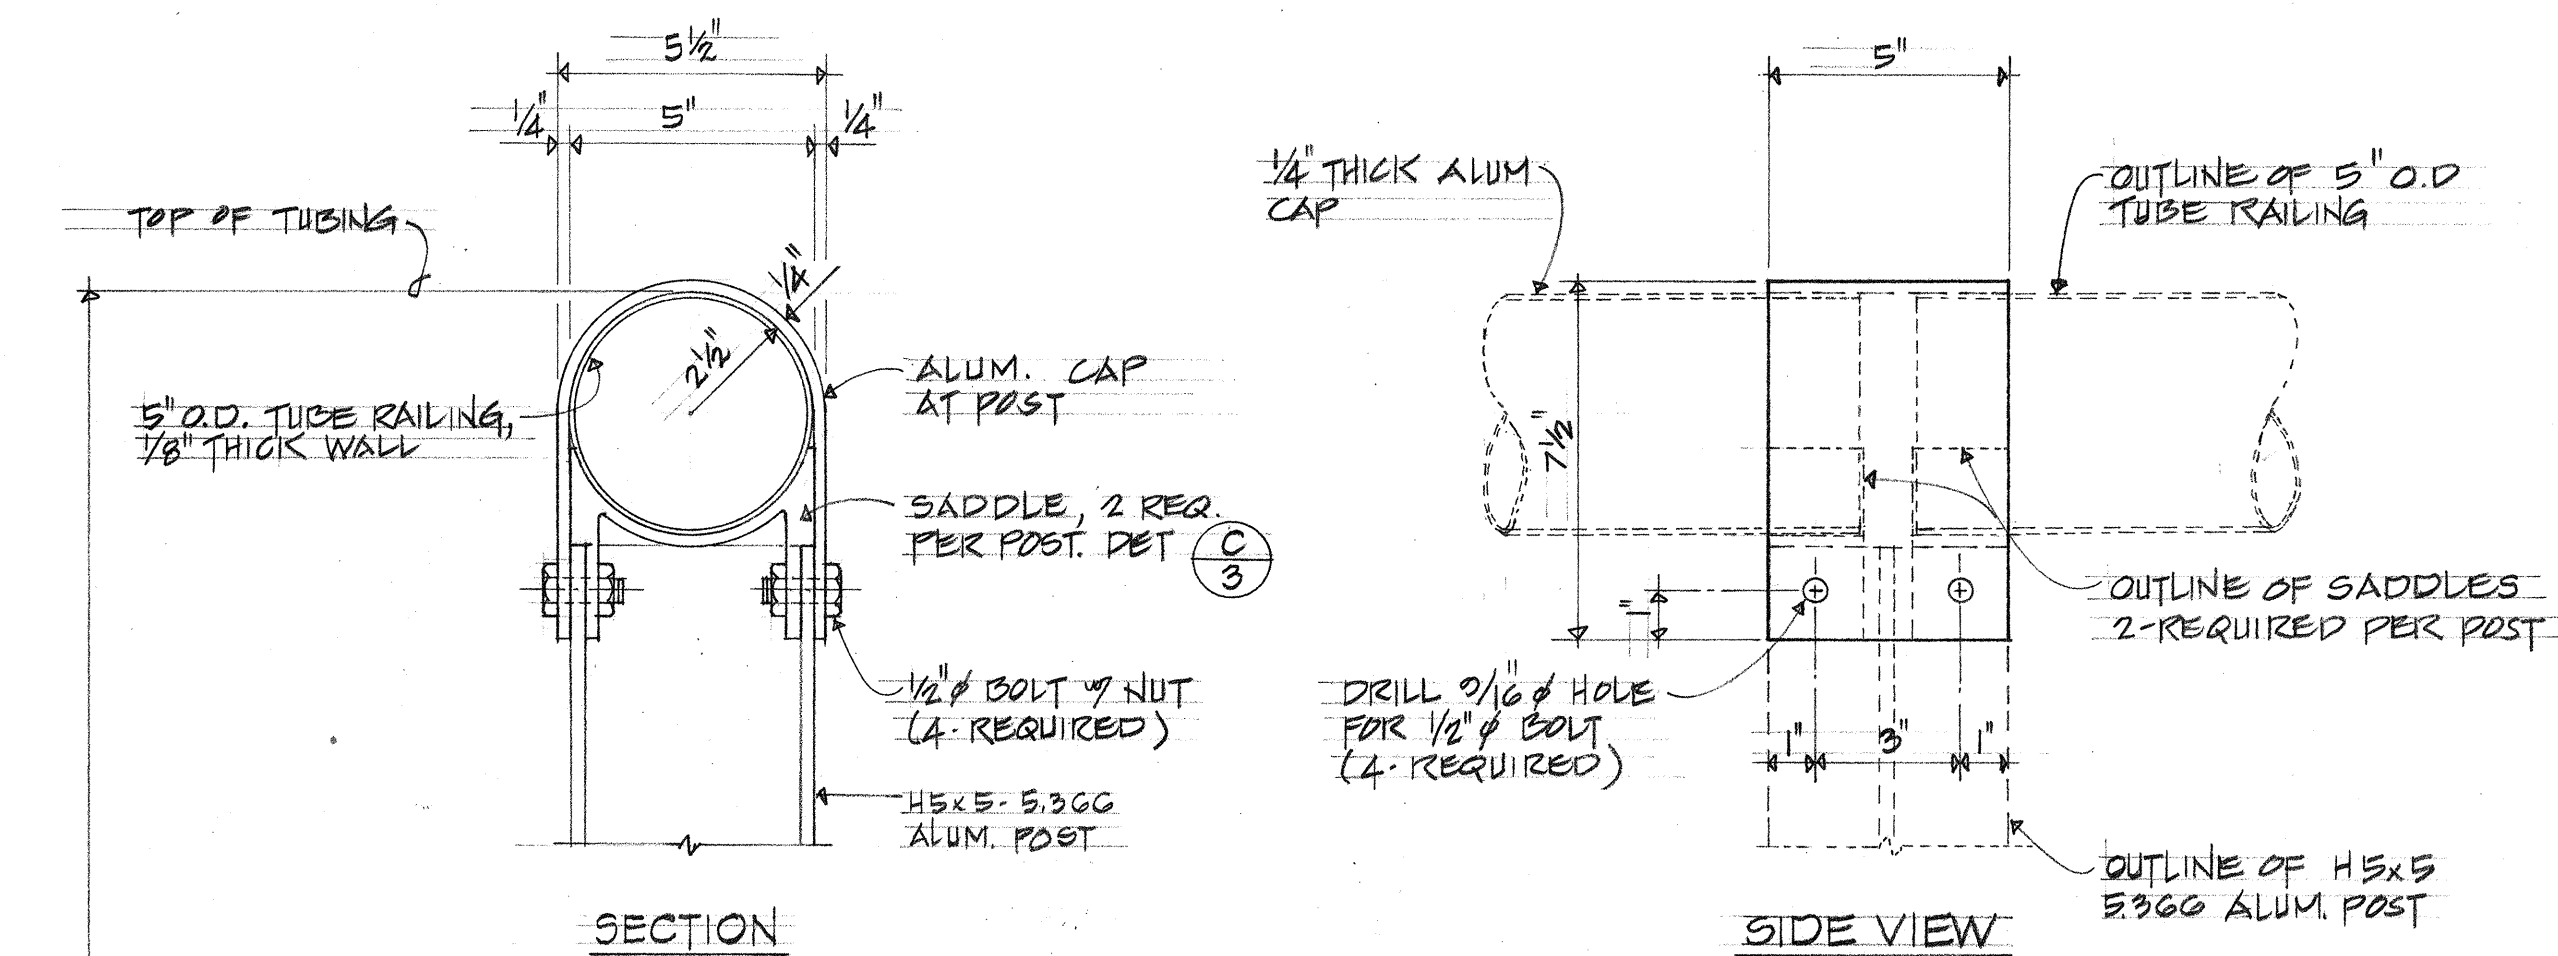


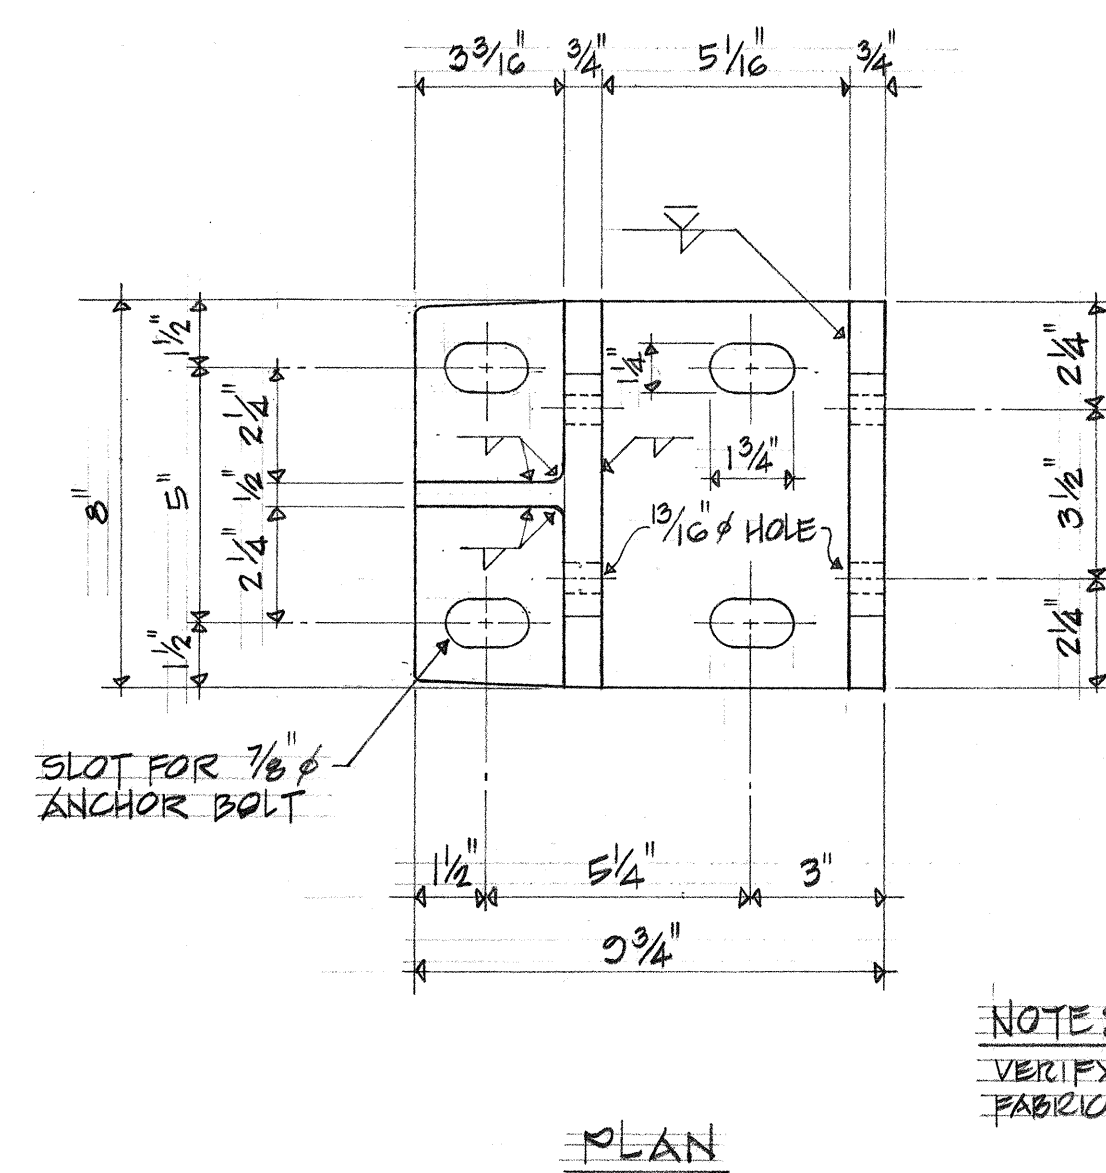


A RAILING CAP DETAIL
SCALE: 3"=1'-0"

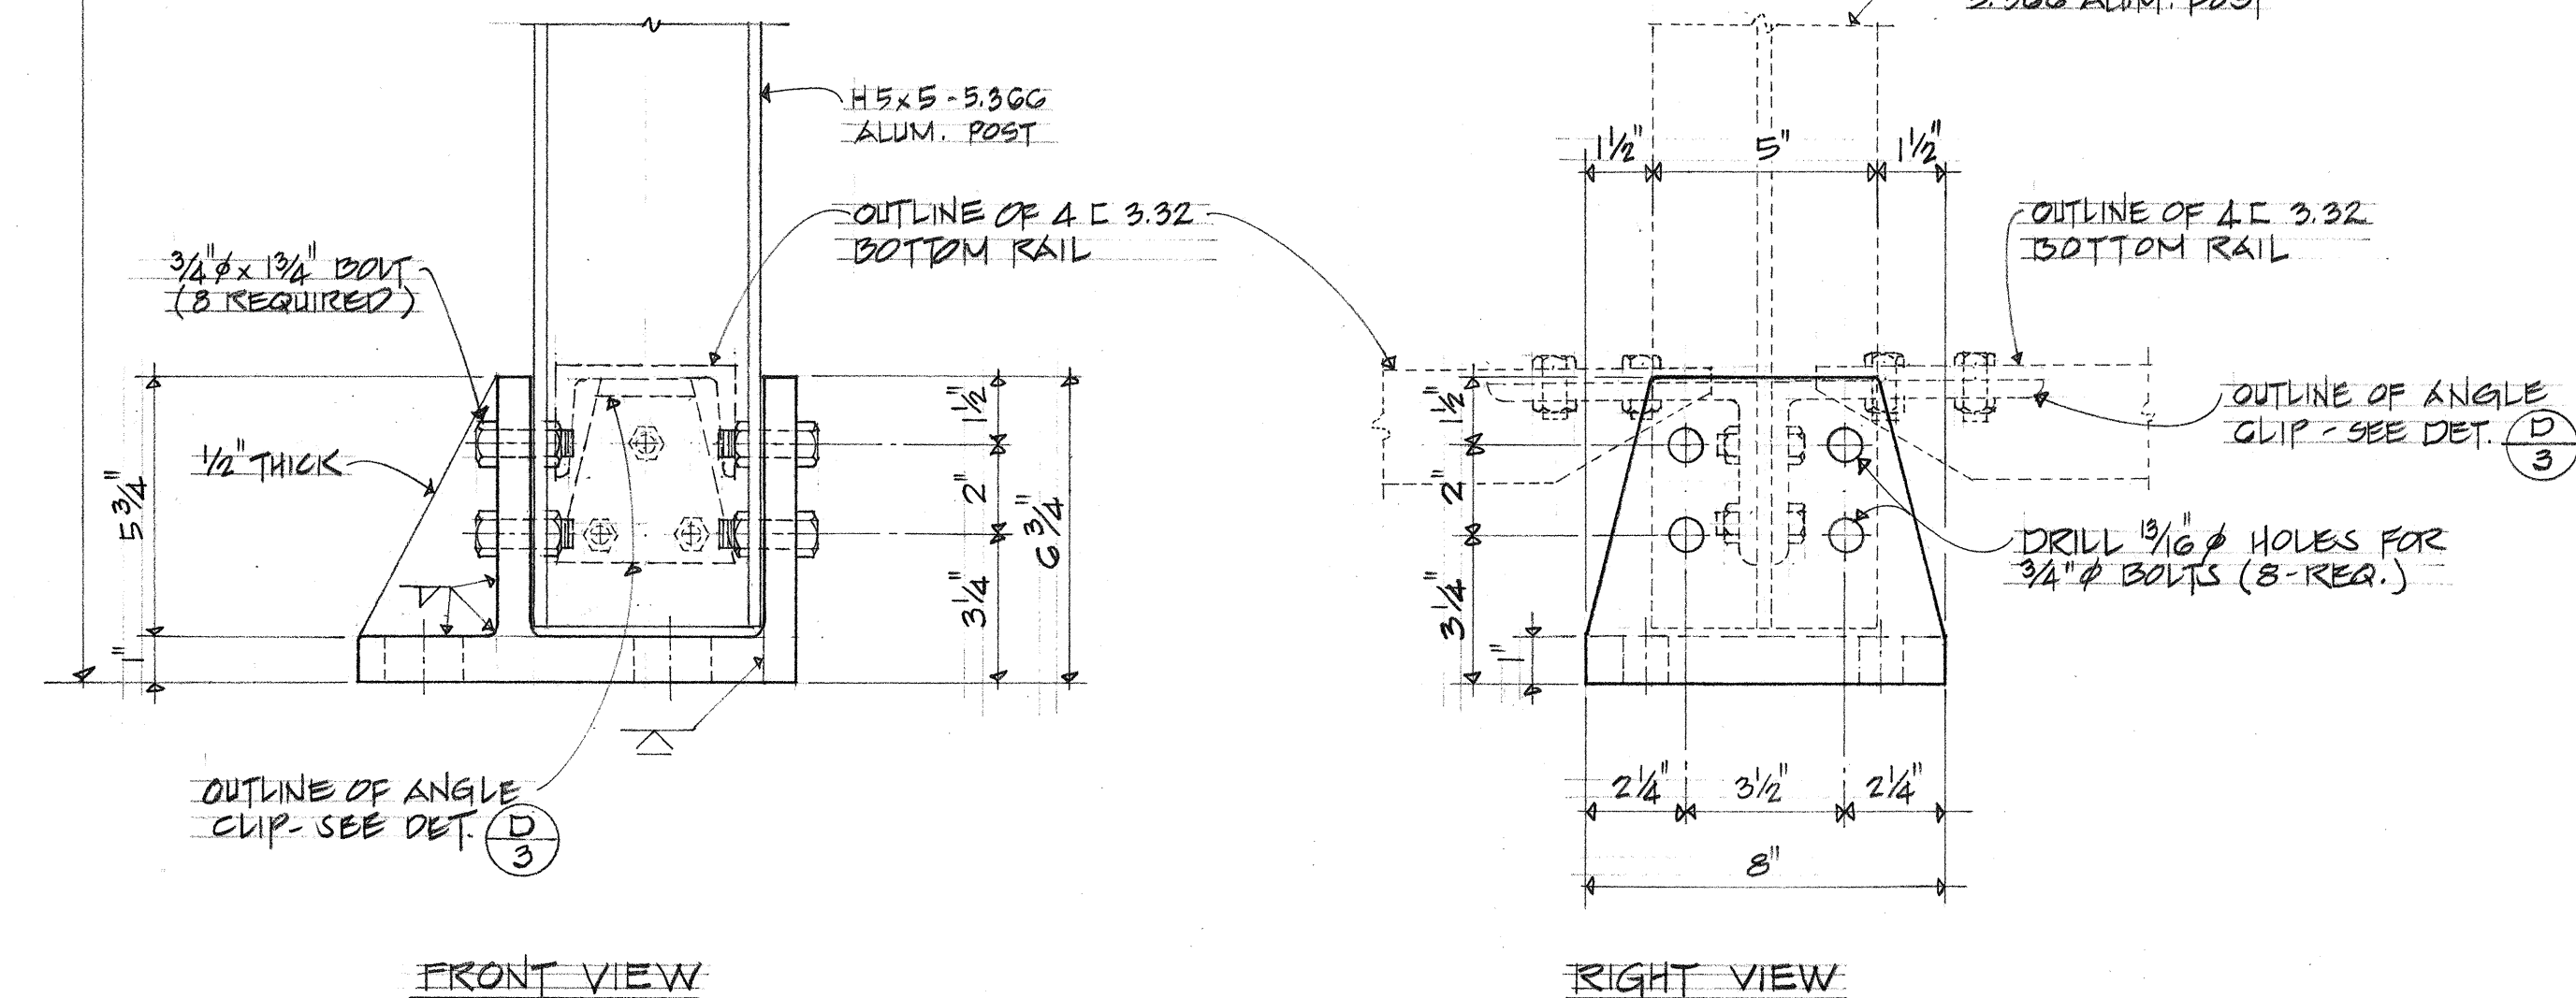


B RAILING BASE DETAIL
SCALE: 3"=1'-0"

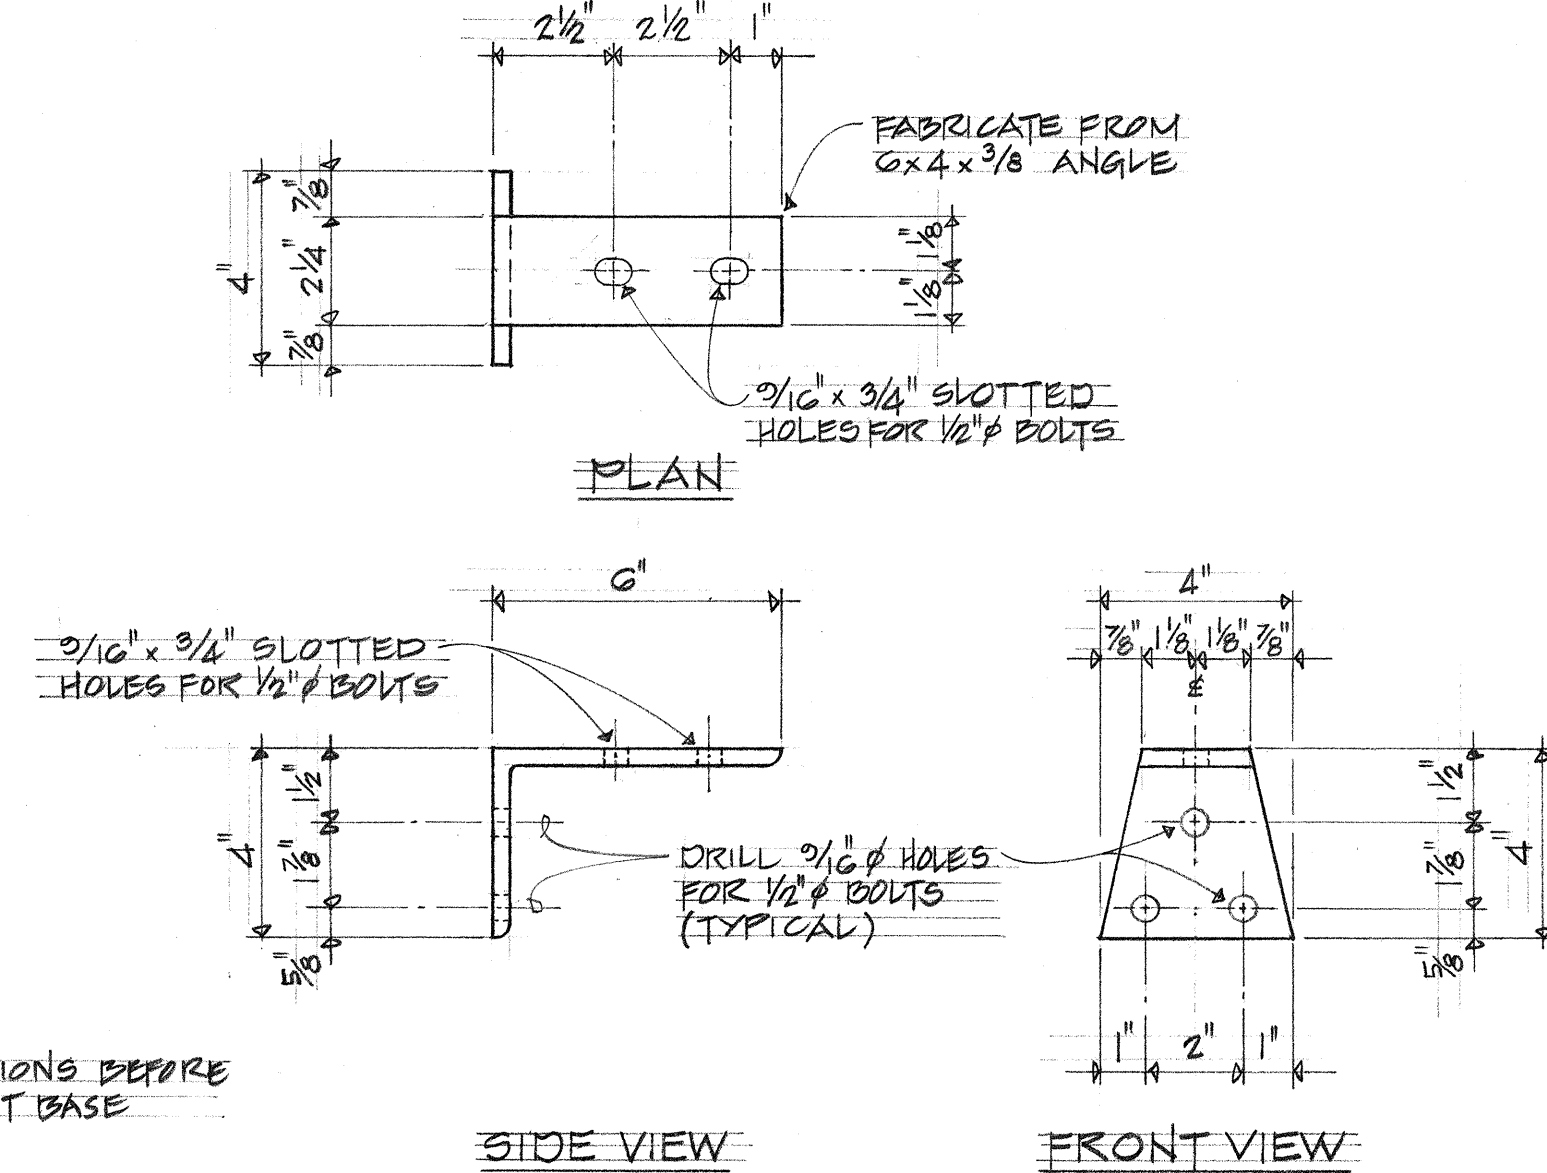


D ANGLE CLIP DETAIL
SCALE: 3"=1'-0"

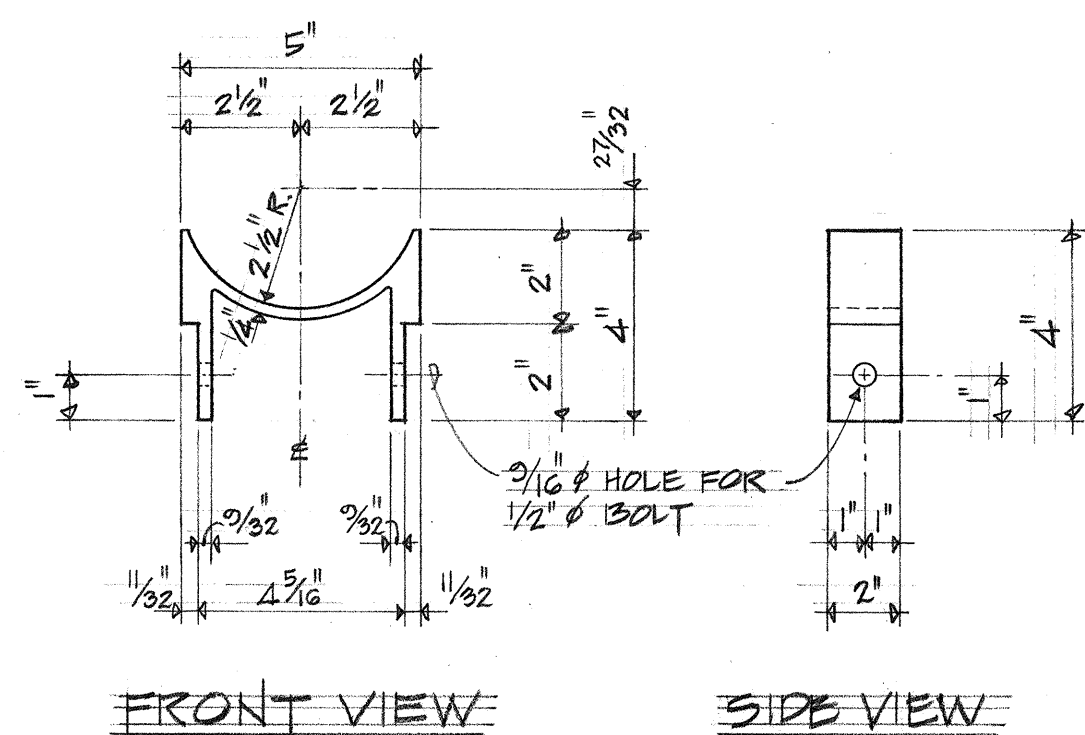

C SADDLE DETAIL
SCALE: 3"=1'-0"

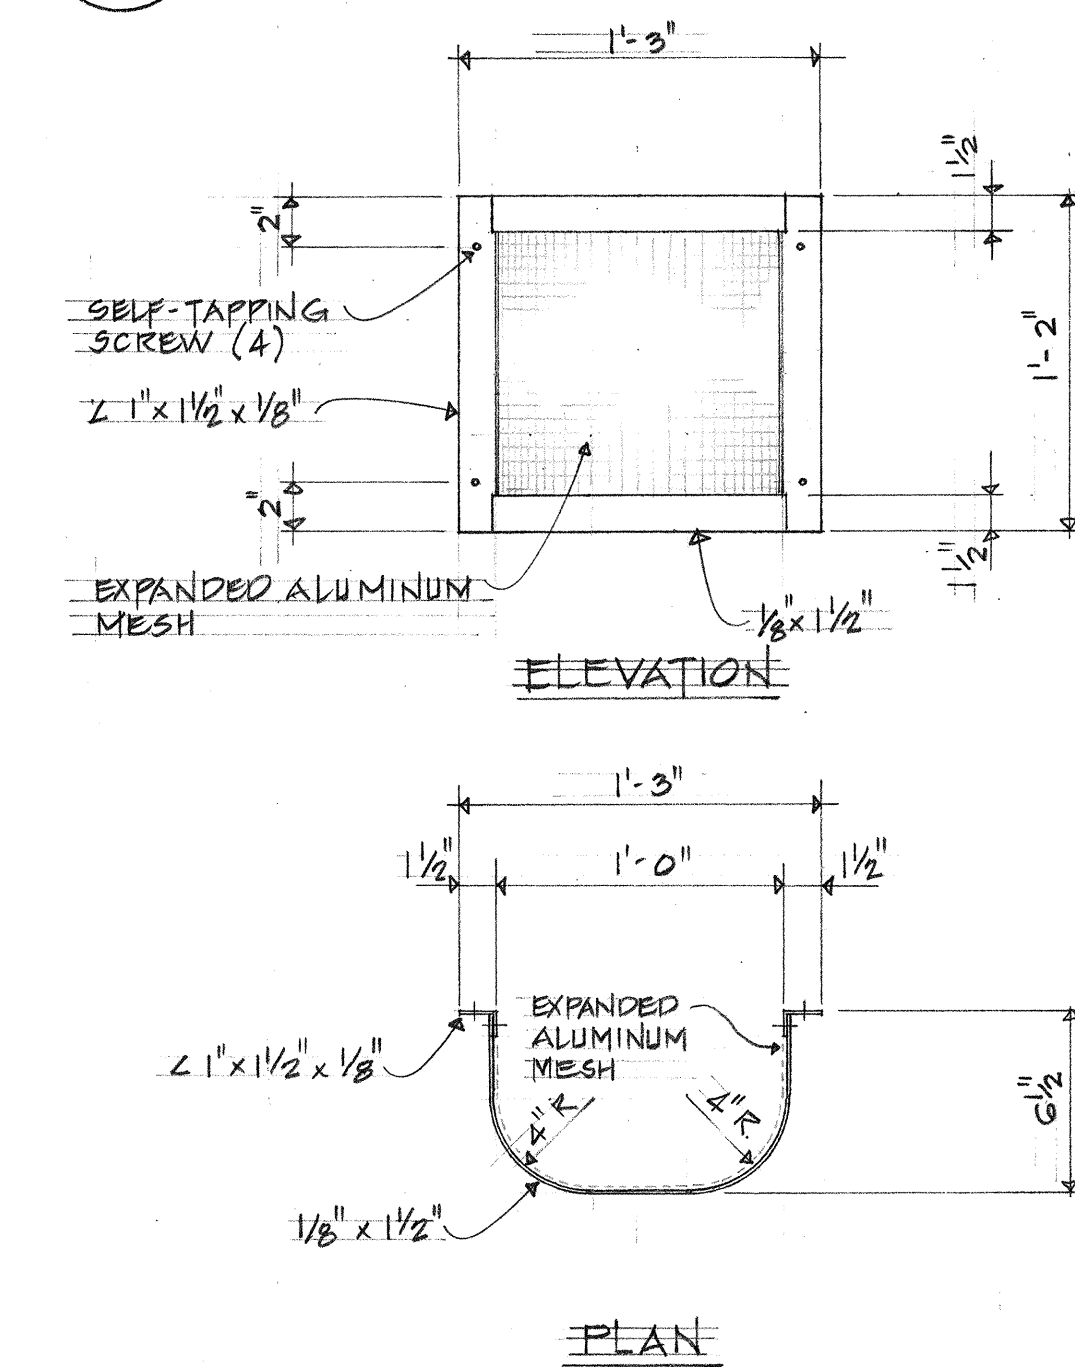

F SCREEN DETAIL
SCALE: 1 1/2"=1'-0"

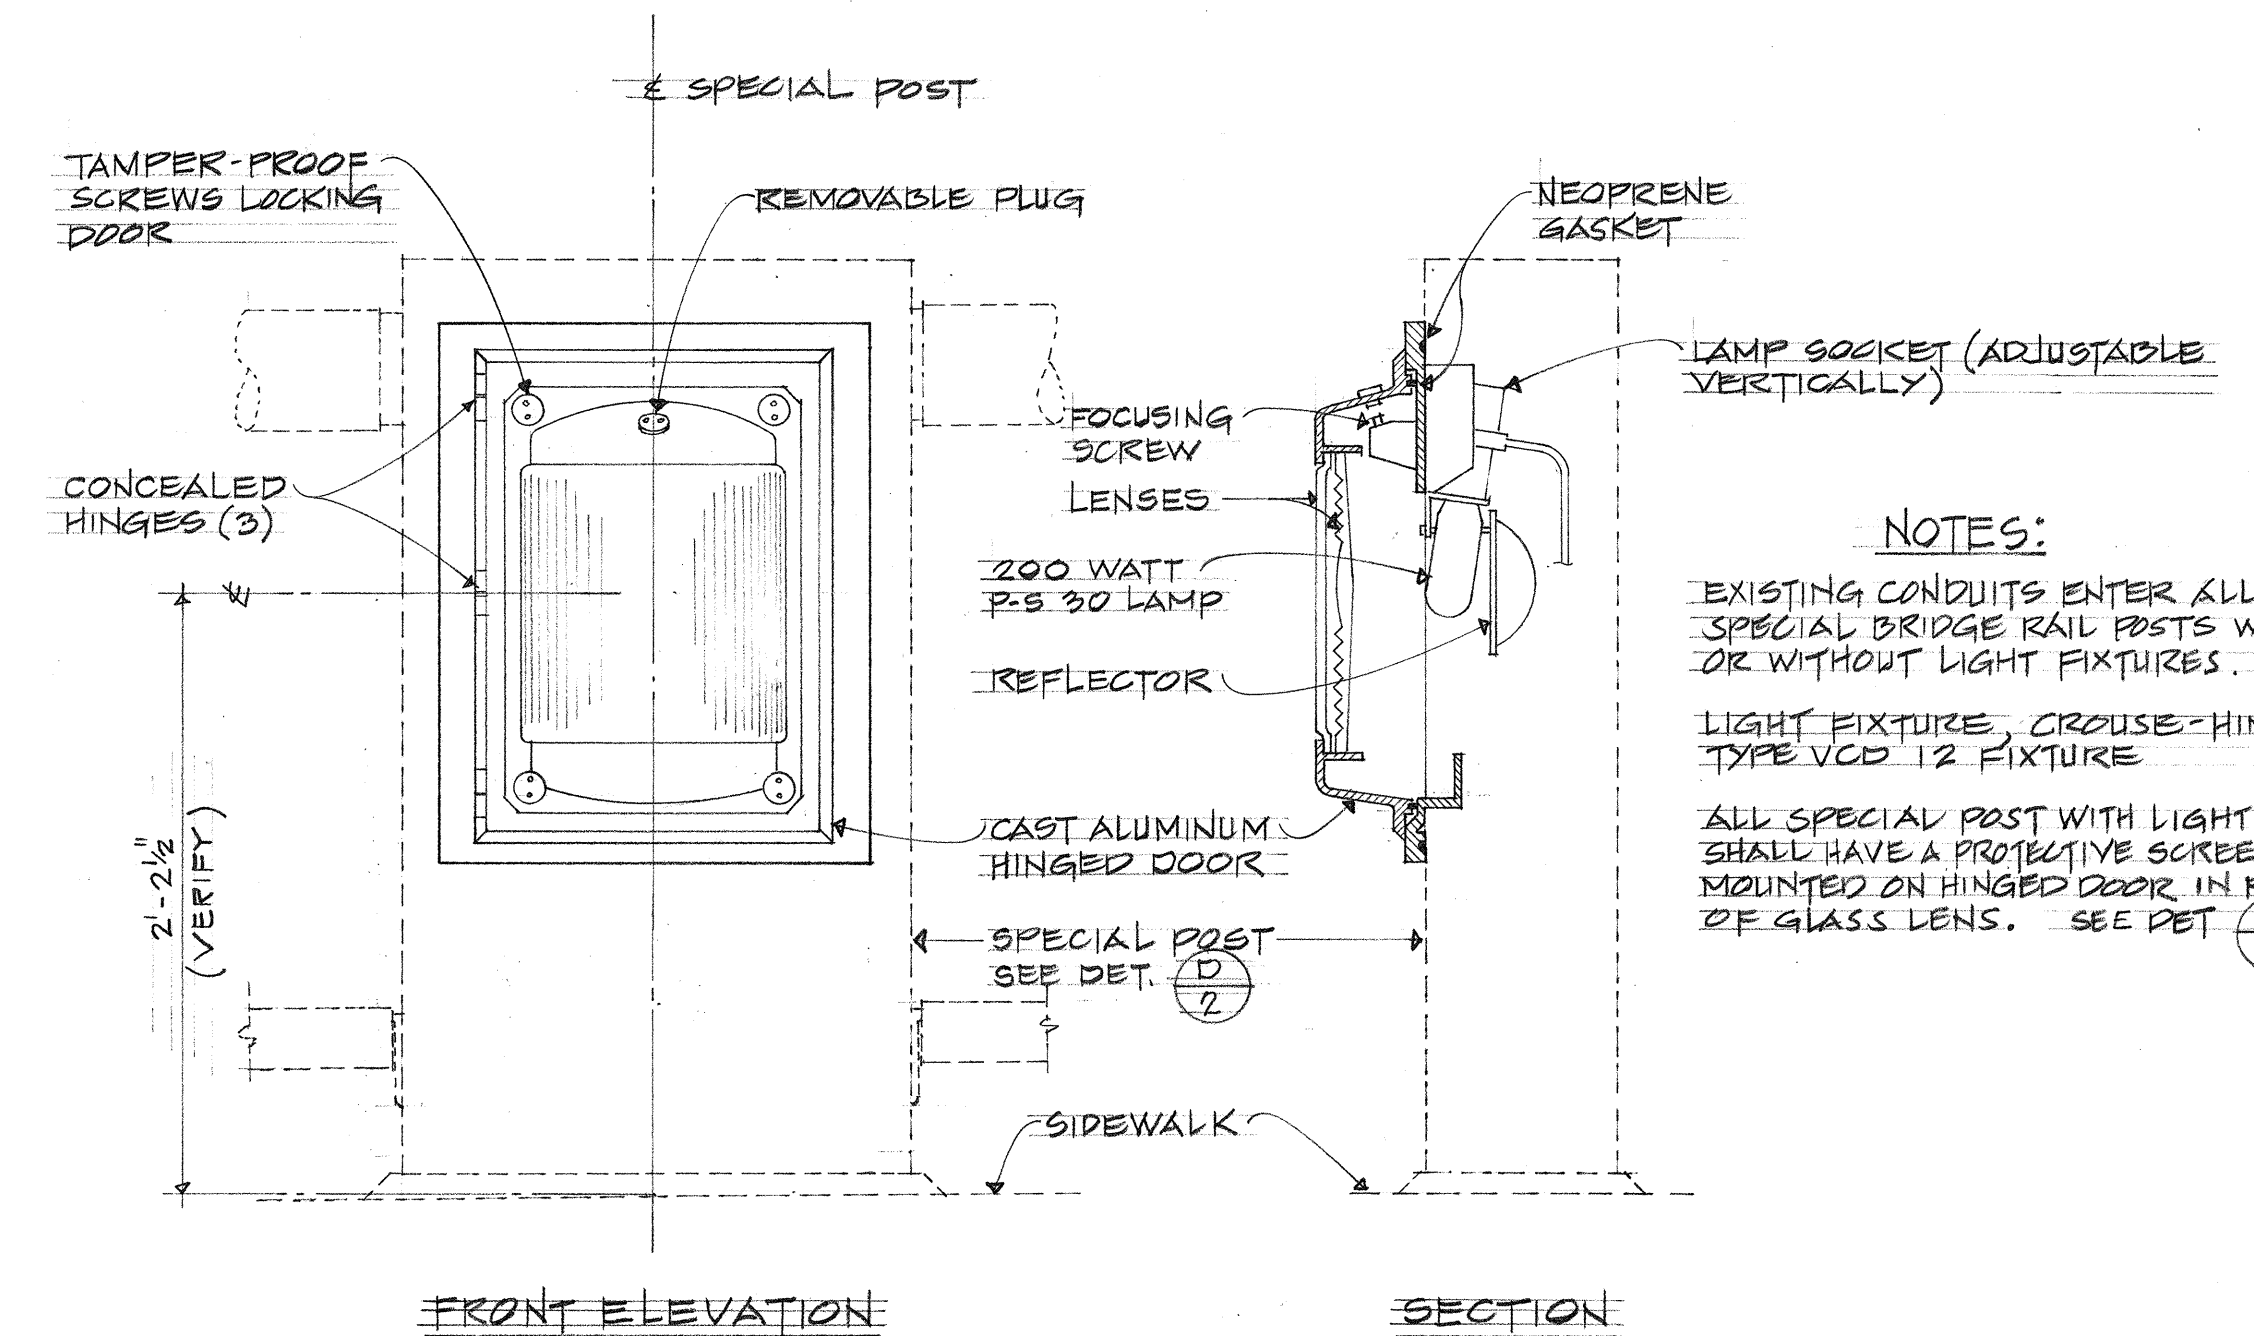

E LIGHT FIXTURE DETAIL
NO SCALE

NOTES:
EXISTING CONDUITS ENTER ALL SPECIAL BRIDGE RAIL POSTS WITH OR WITHOUT LIGHT FIXTURES.
LIGHT FIXTURE, CROUSE-HINDS, TYPE VCD 12 FIXTURE
ALL SPECIAL POST WITH LIGHT FIXTURE SHALL HAVE A PROTECTIVE SCREEN MOUNTED ON HINGED DOOR IN FRONT OF GLASS LENS. SEE DET. F 3

SUBMITTED BY: Richard H. G. Salvi		RECOMMENDED BY: Gary Chiu	
		ASSISTANT CHIEF OF HARBORS FOR ENGINEERING	
REV	DATE	DESCRIPTION	BY
STATE OF HAWAII DEPARTMENT OF TRANSPORTATION HARBORS DIVISION			
JOB TITLE REPAIRS TO RAILING AT BASCULE BRIDGE HONOLULU, HAWAII			
SHEET TITLE RAILING AND LIGHT FIXTURE DETAILS			
DESIGNED BY: RK	APPROVED BY: Gary Chiu	DATE: 9/19/75	SHEET 3
DRAWN BY: RD	FOR CHIEF, HARBORS DIVISION	JOB NUMBER	
CHECKED BY: RK			
DATE: JULY 1975			
SCALE: AS SHOWN		H.C. 1263	OF 3 SHEETS