



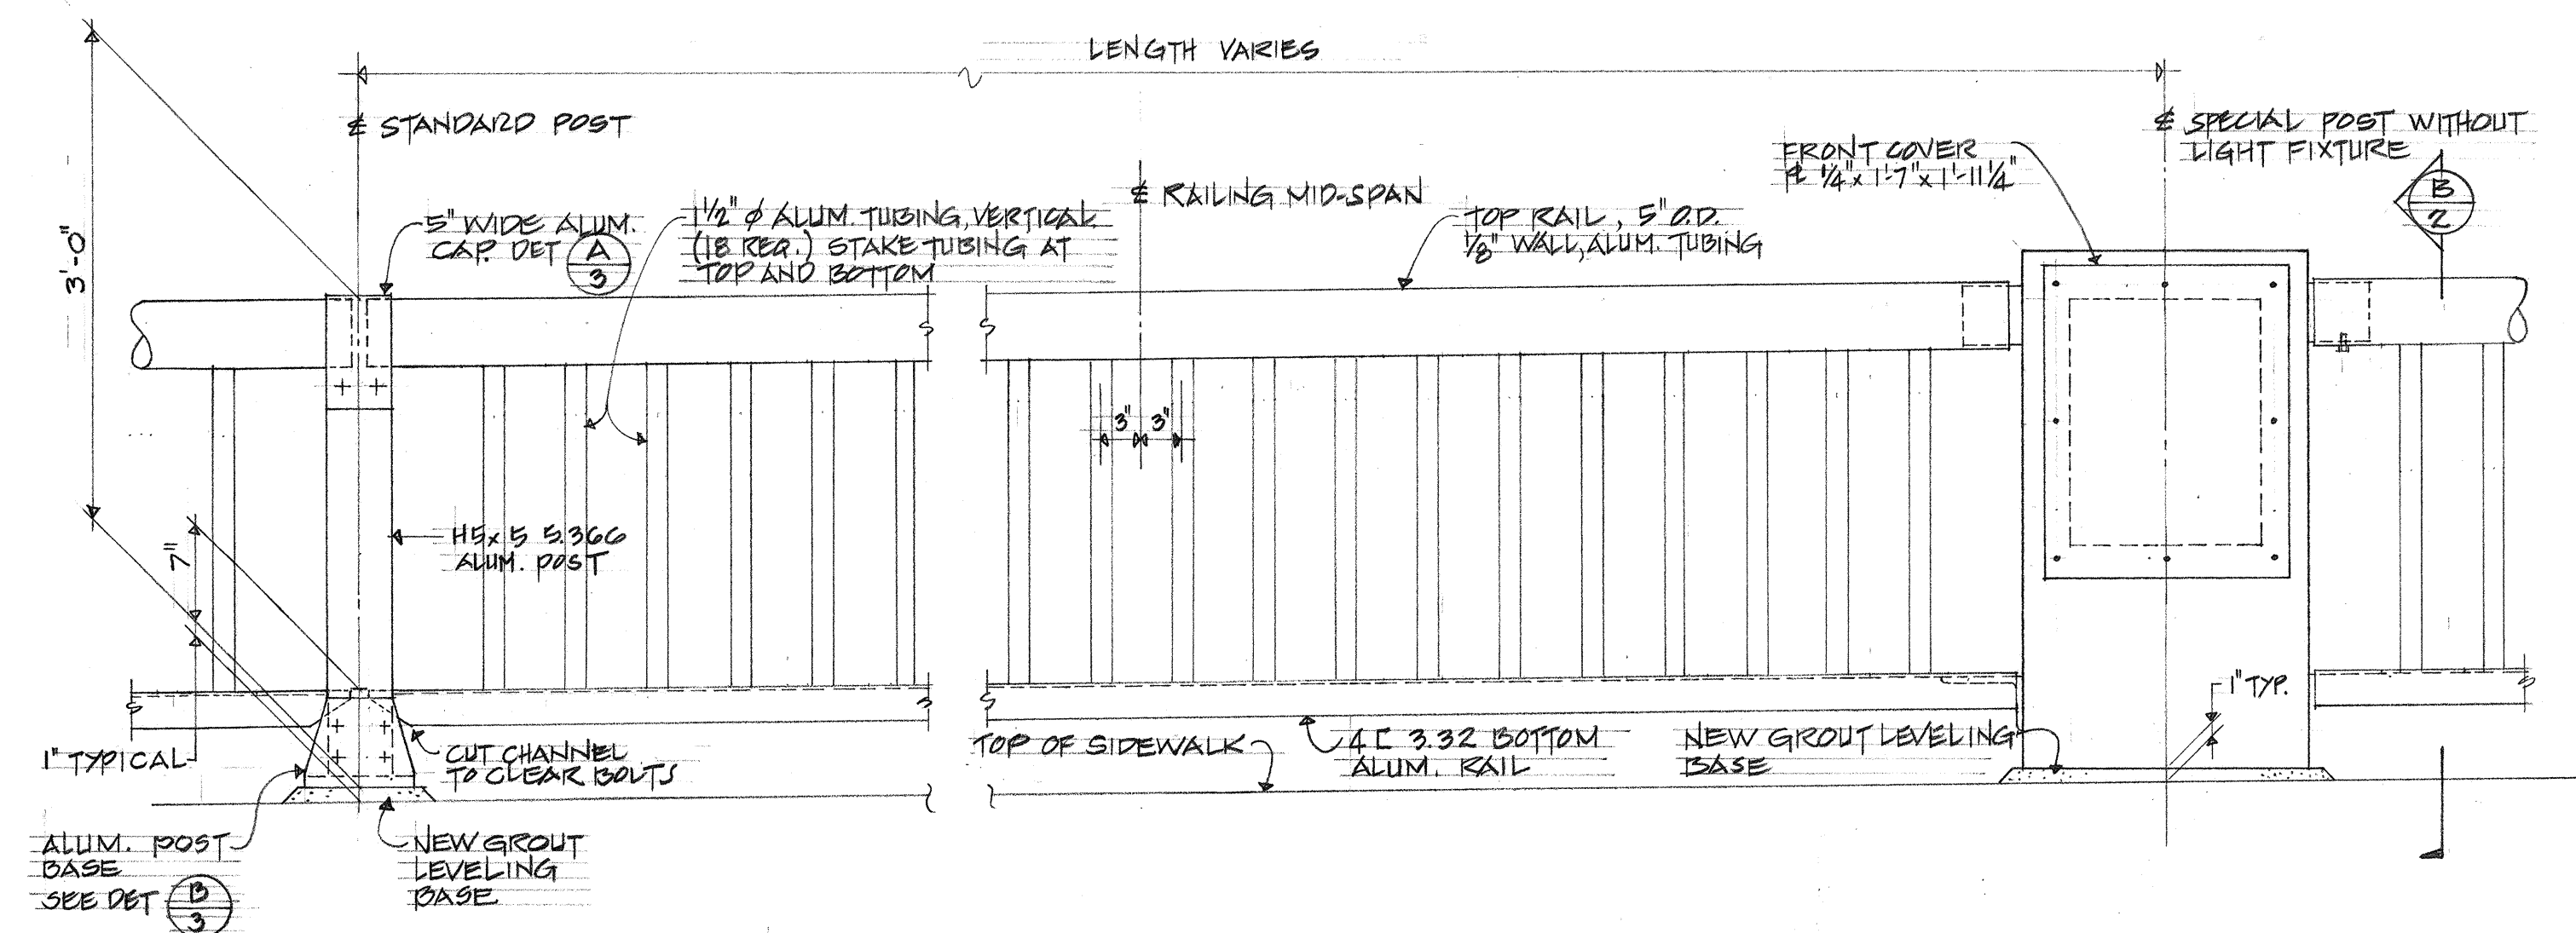

TYPICAL RAILING ELEVATION
SCALE: 1" = 1'-0"

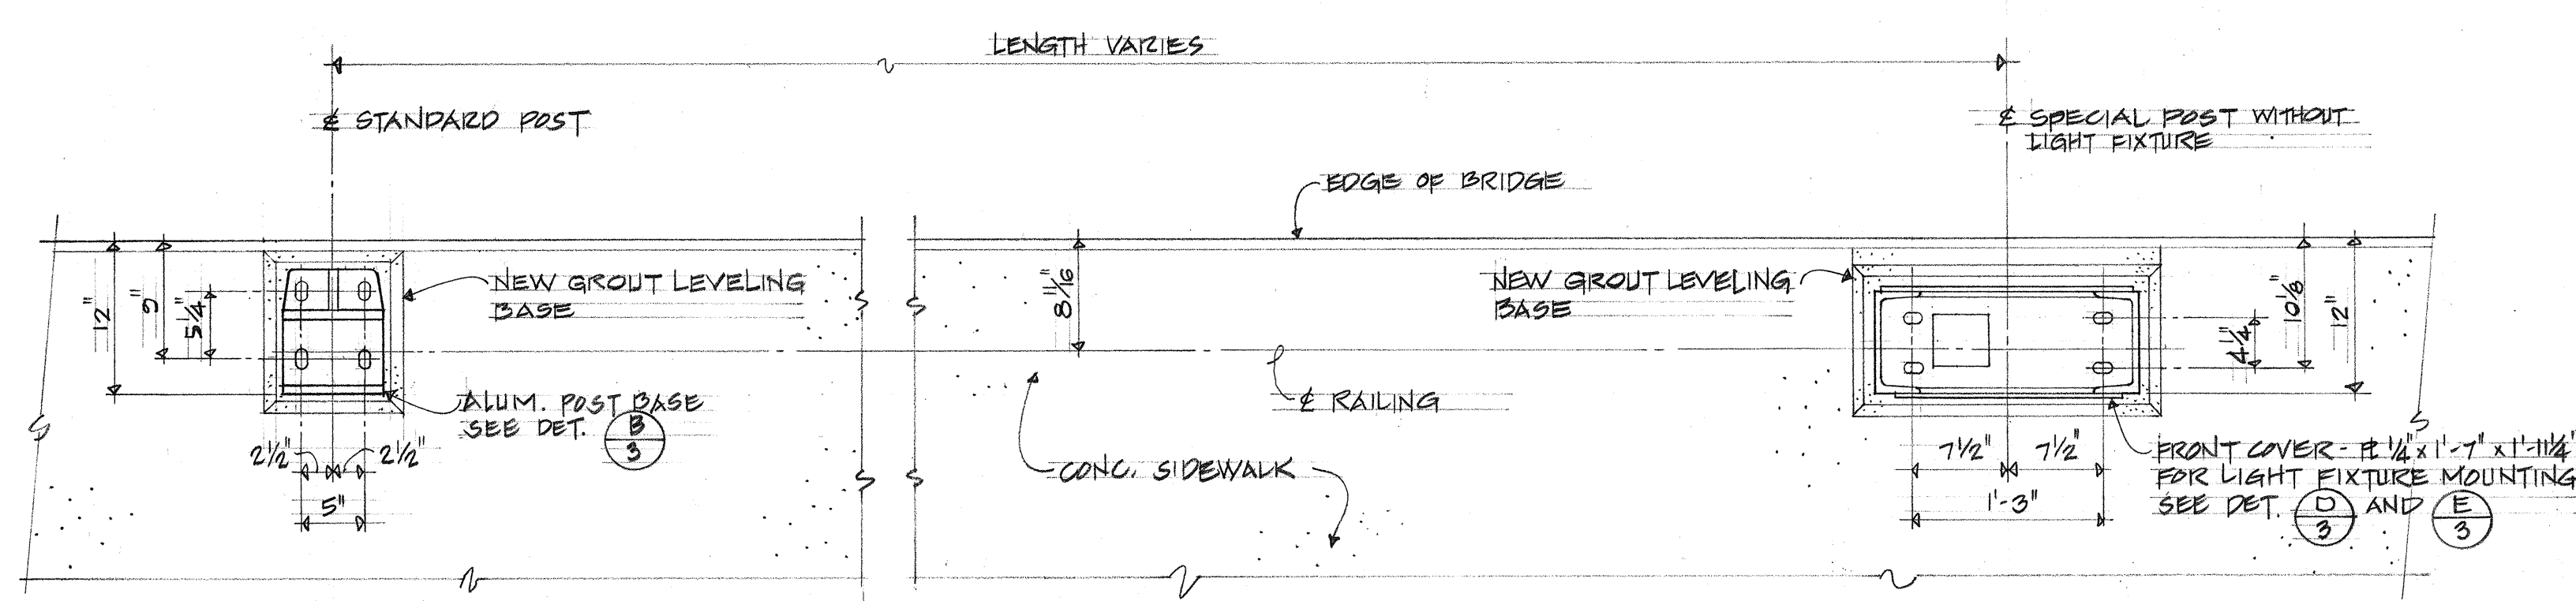


NOTE:
ALUM. POST NOT SHOWN


A RAILING PLAN
SCALE: 1" = 1'-0"

NOTES:


- BRIDGE RAILINGS, INCLUDING ALL POSTS AND FASTENERS, ARE MADE OF ALUMINUM.
- SEE SHEET ONE (1) FOR LOCATION OF LIGHTING FIXTURES. FIXTURE MOUNTING SHOWN ON SPECIAL POST ELEVATION ARE FOR CROUSE-HINDS, TYPE VCD 12 FIXTURE.
- SPECIAL POST WITHOUT LIGHT FIXTURE SHALL HAVE AN ALUMINUM PLATE, 1/4" x 1-7/8" x 1-11/16", TO COVER THE OPENING IN THE FRONT.

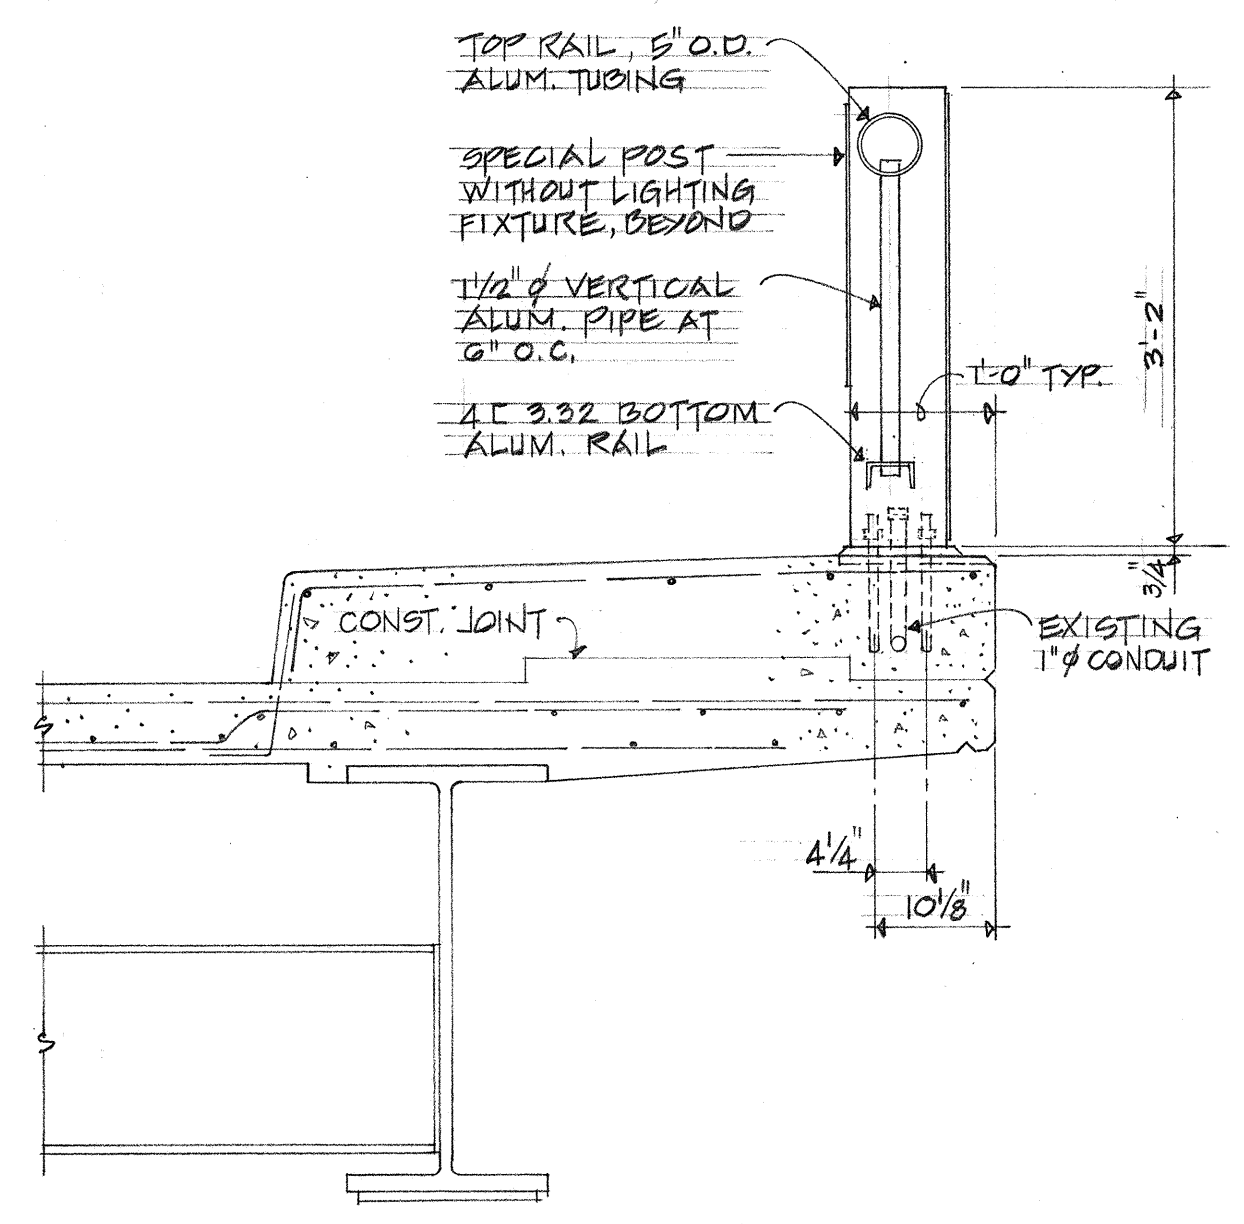



B SECTION AT RAILING
SCALE: 3/4" = 1'-0"

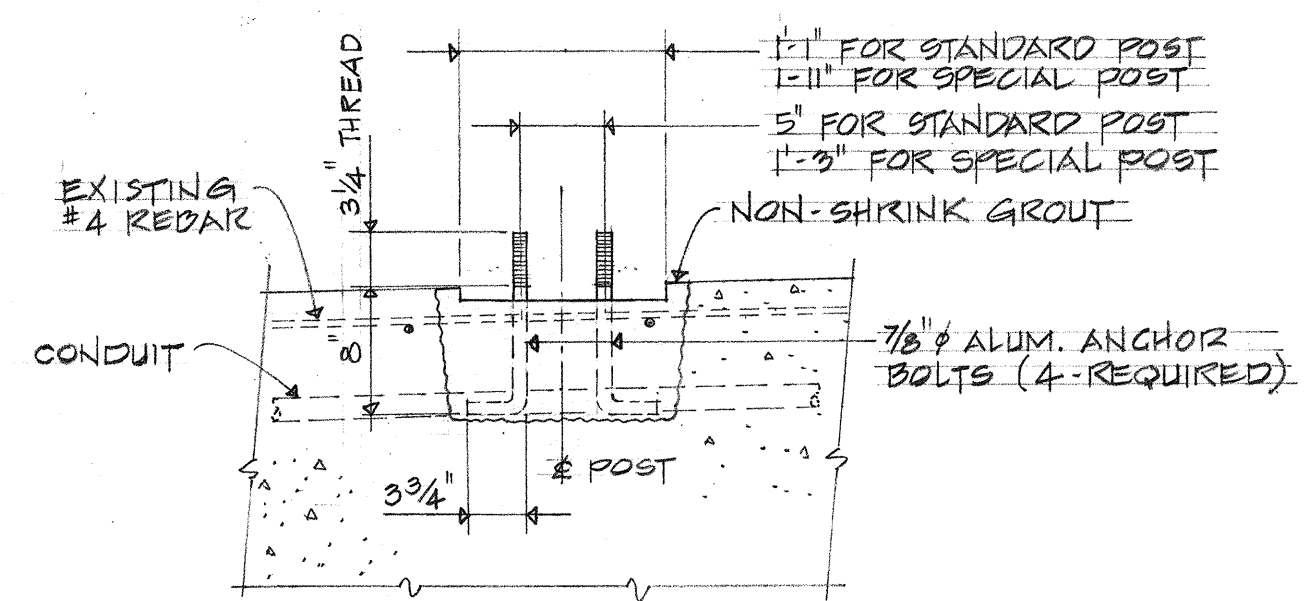

C TYP. ANCHOR BOLT DETAIL
SCALE: 1" = 1'-0"

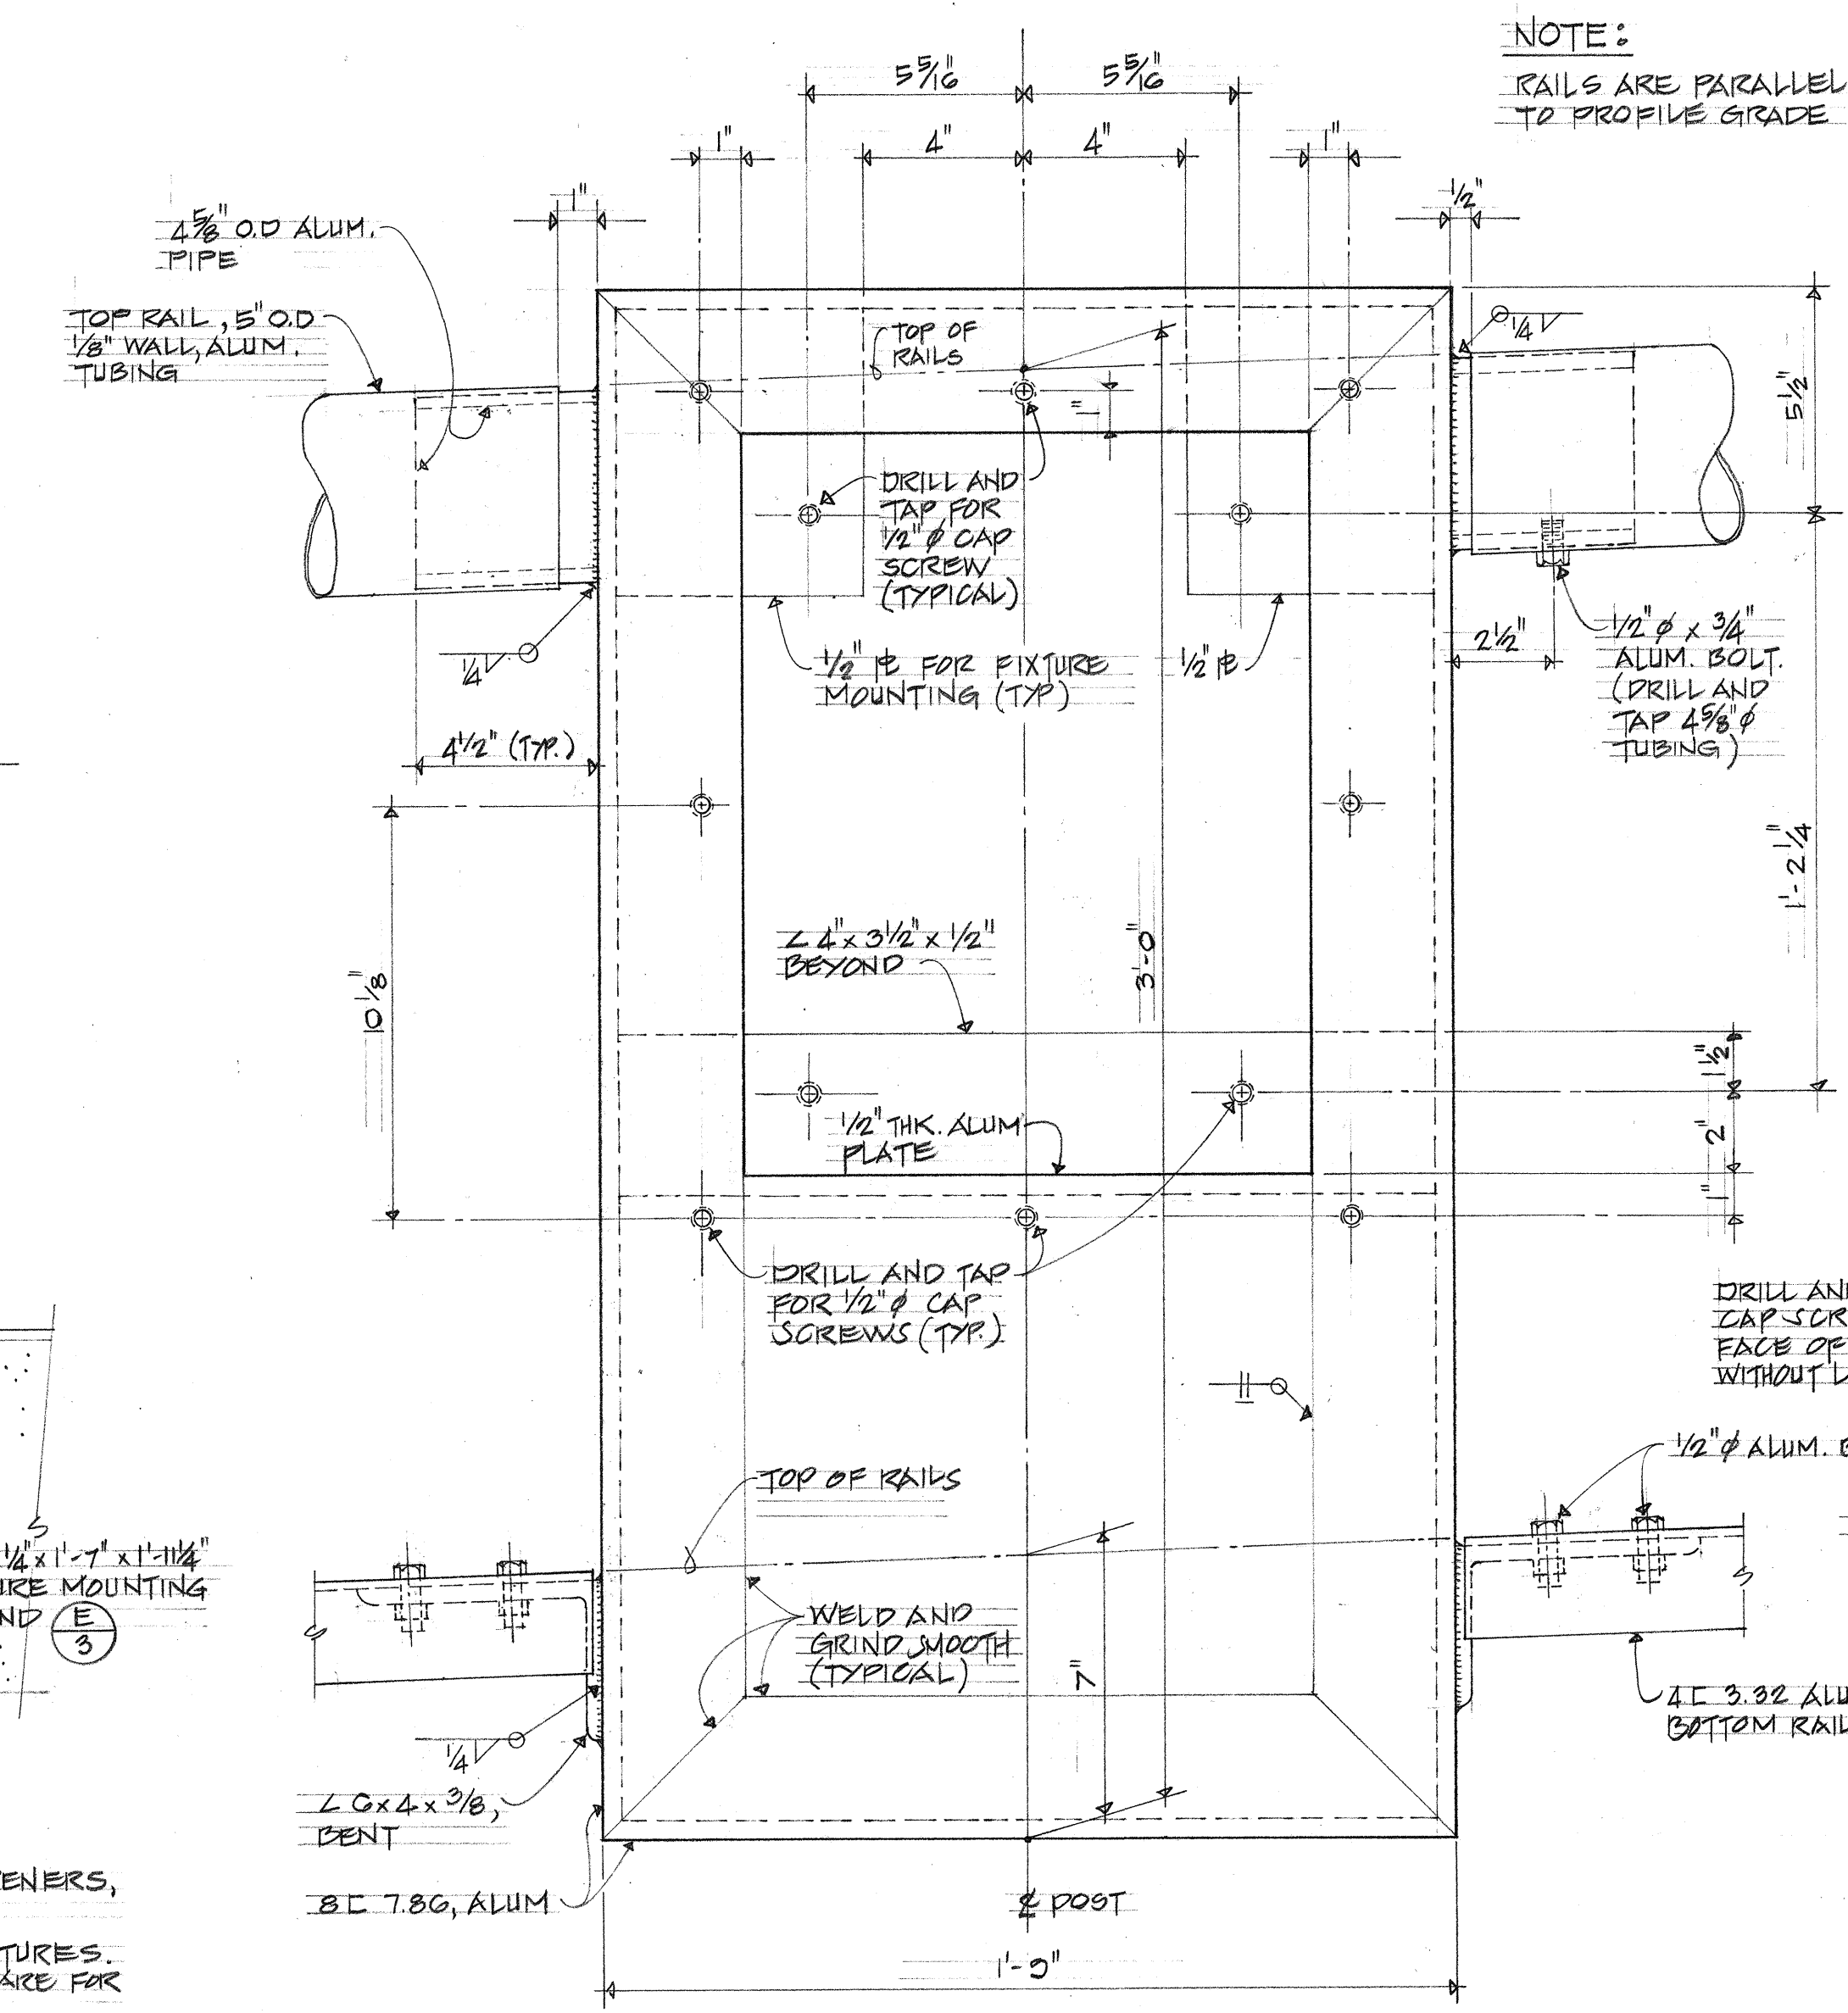

NOTE:
RAILS ARE PARALLEL TO PROFILE GRADE

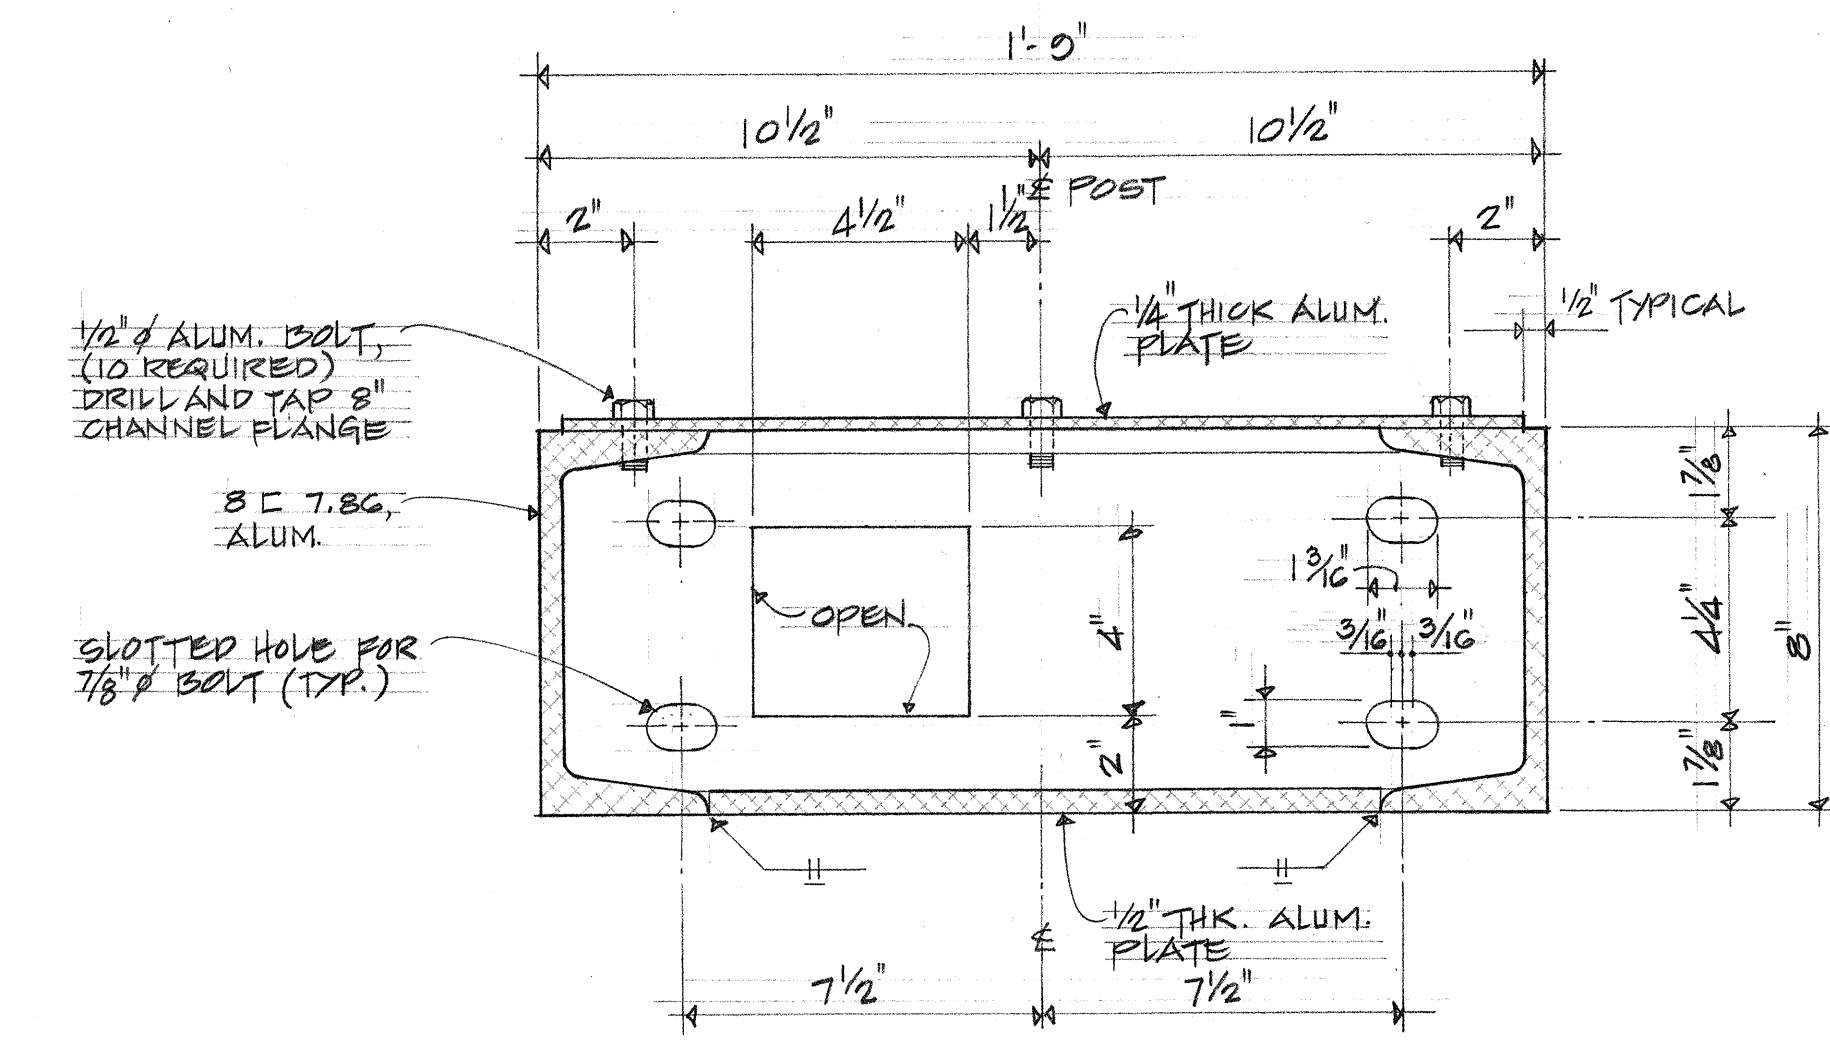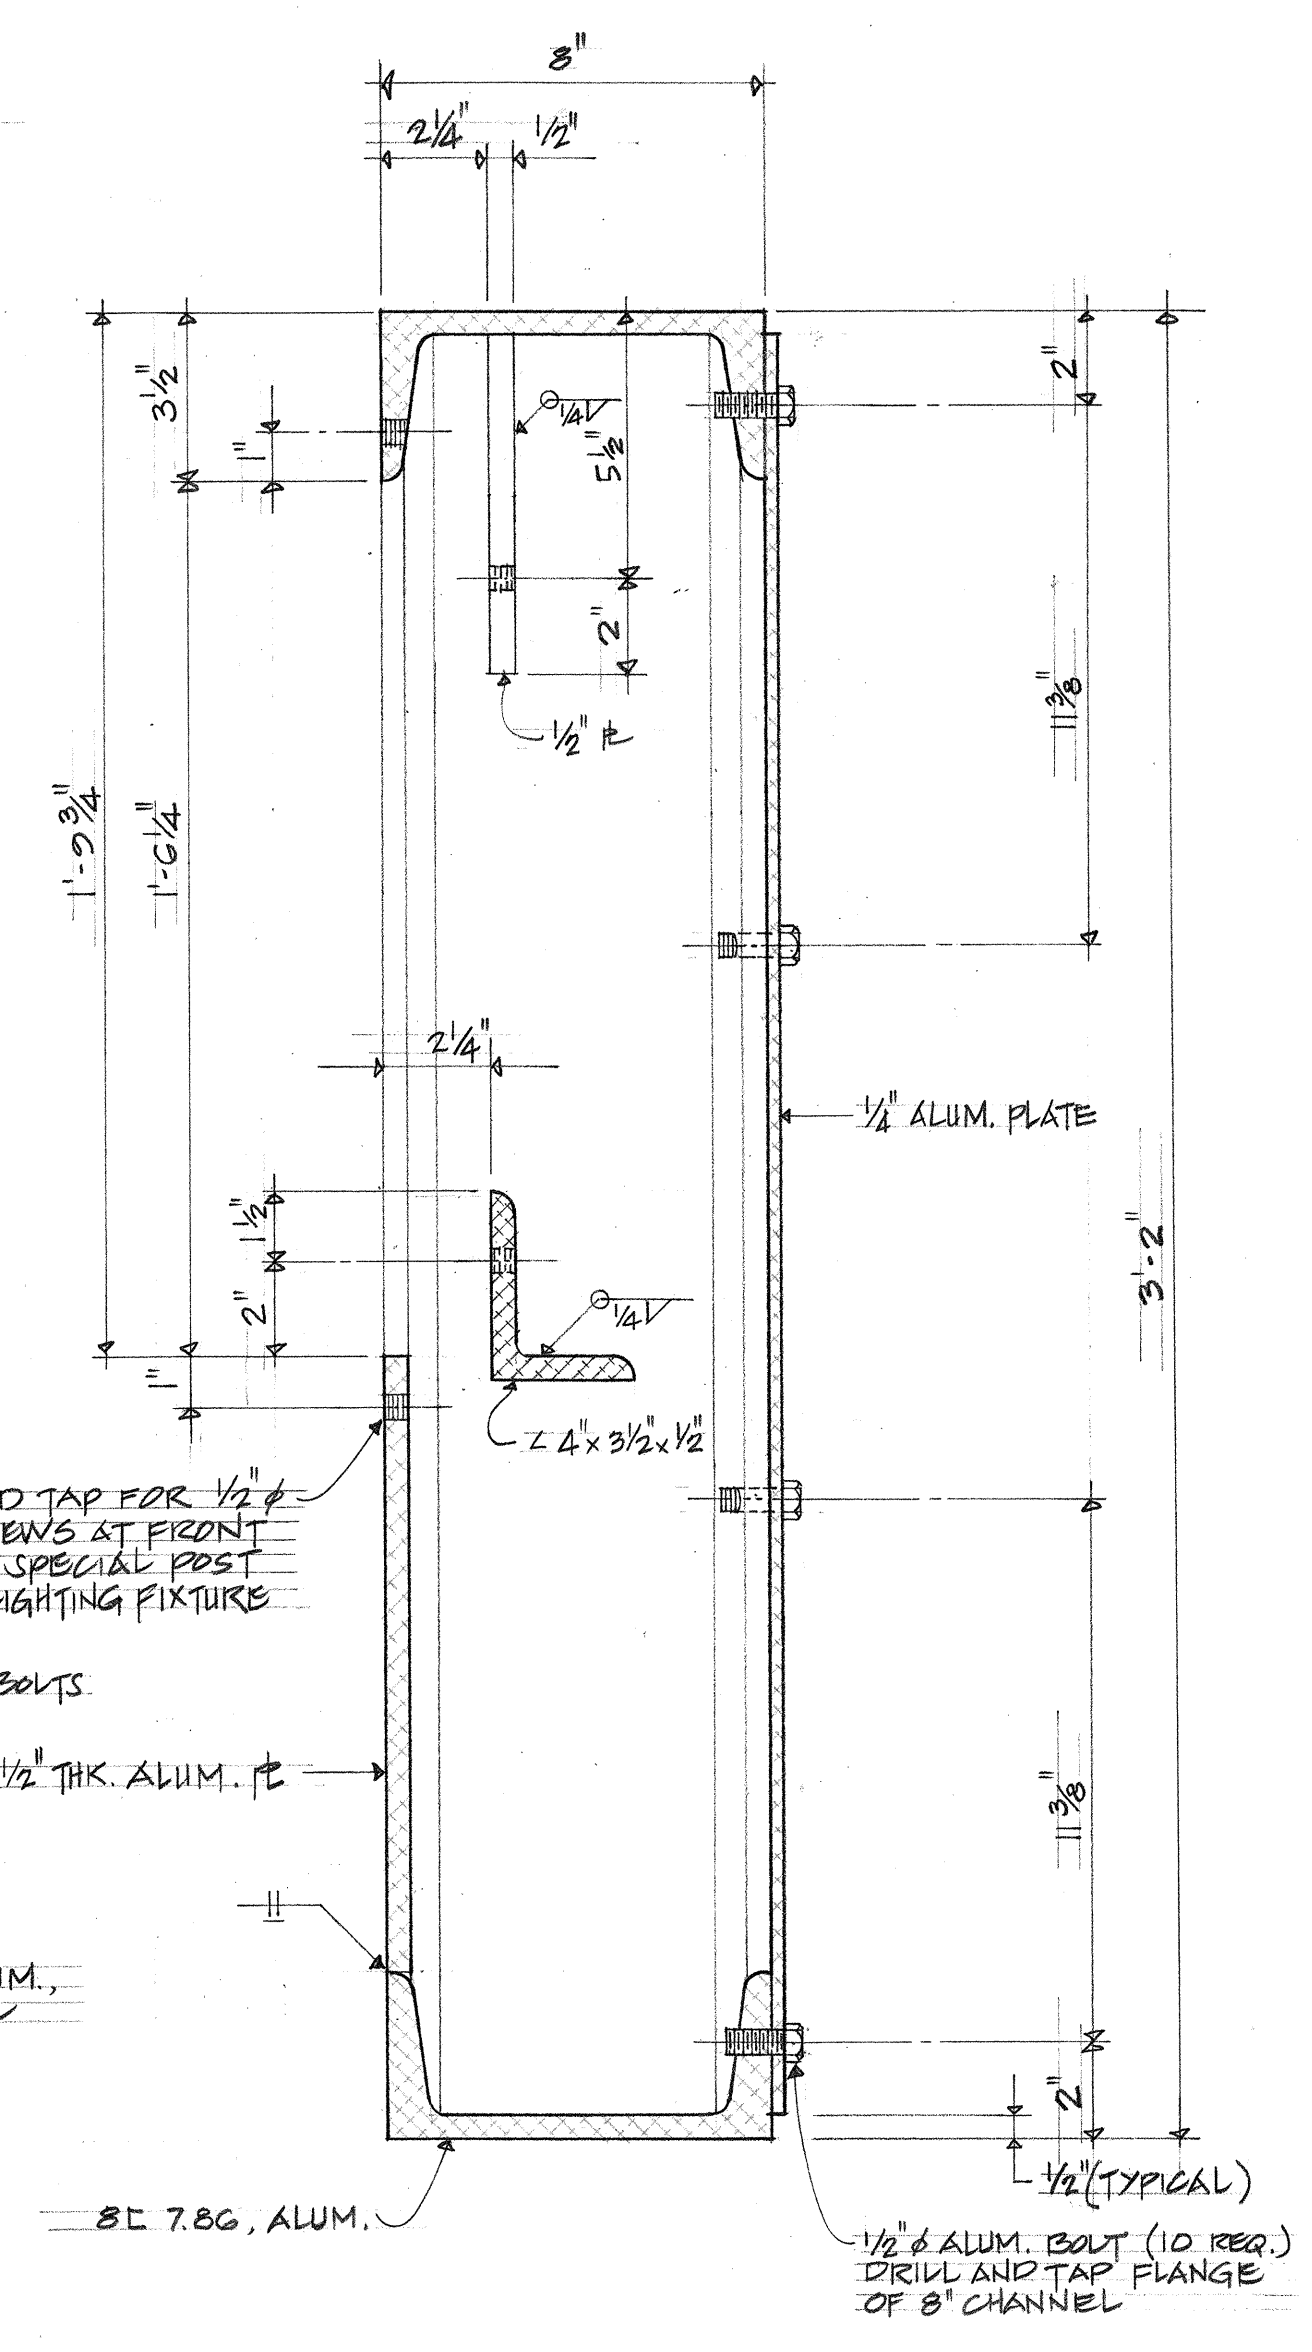

D SPECIAL POST DETAIL
SCALE: 3/4" = 1'-0"

SUBMITTED BY: Richard H. G. Sali		RECOMMENDED BY: Gary A. Sali ASSISTANT CHIEF OF HARBORS FOR ENGINEERING	
REV	DATE	DESCRIPTION	BY
STATE OF HAWAII DEPARTMENT OF TRANSPORTATION HARBORS DIVISION			
JOB TITLE REPAIRS TO RAILINGS AT BASCULE BRIDGE HONOLULU, HAWAII			
SHEET TITLE RAILING AND SPECIAL POST DETAIL			
DESIGNED BY: AK	APPROVED BY: Gary A. Sali 9/19/75	SHEET 2	
DRAWN BY: RD	FOR CHIEF, HARBORS DIVISION	JOB NUMBER H.C. 1263	
CHECKED BY: AK		DATE: JULY 1975	
SCALE: AS SHOWN		OF 3 SHEETS	