

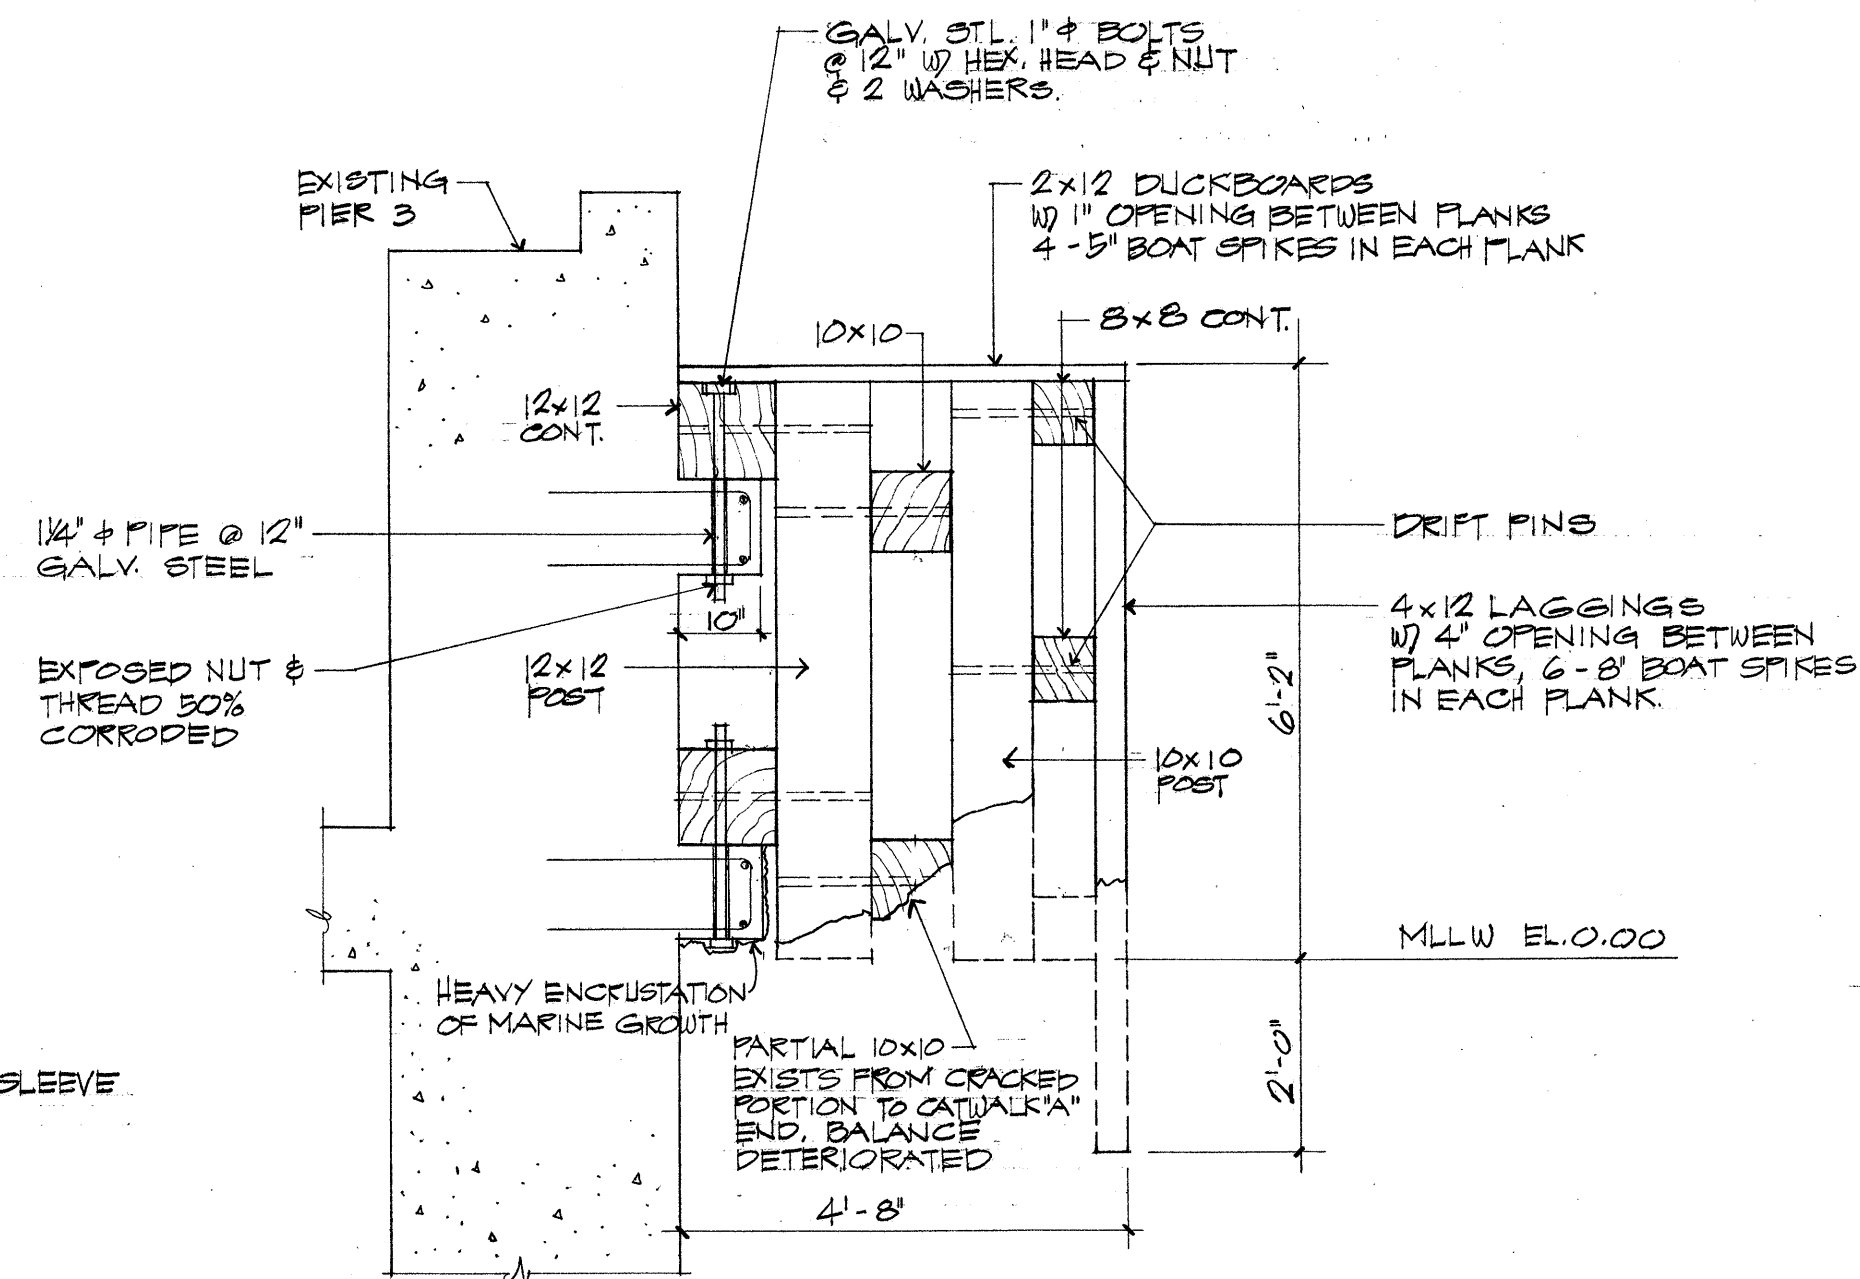
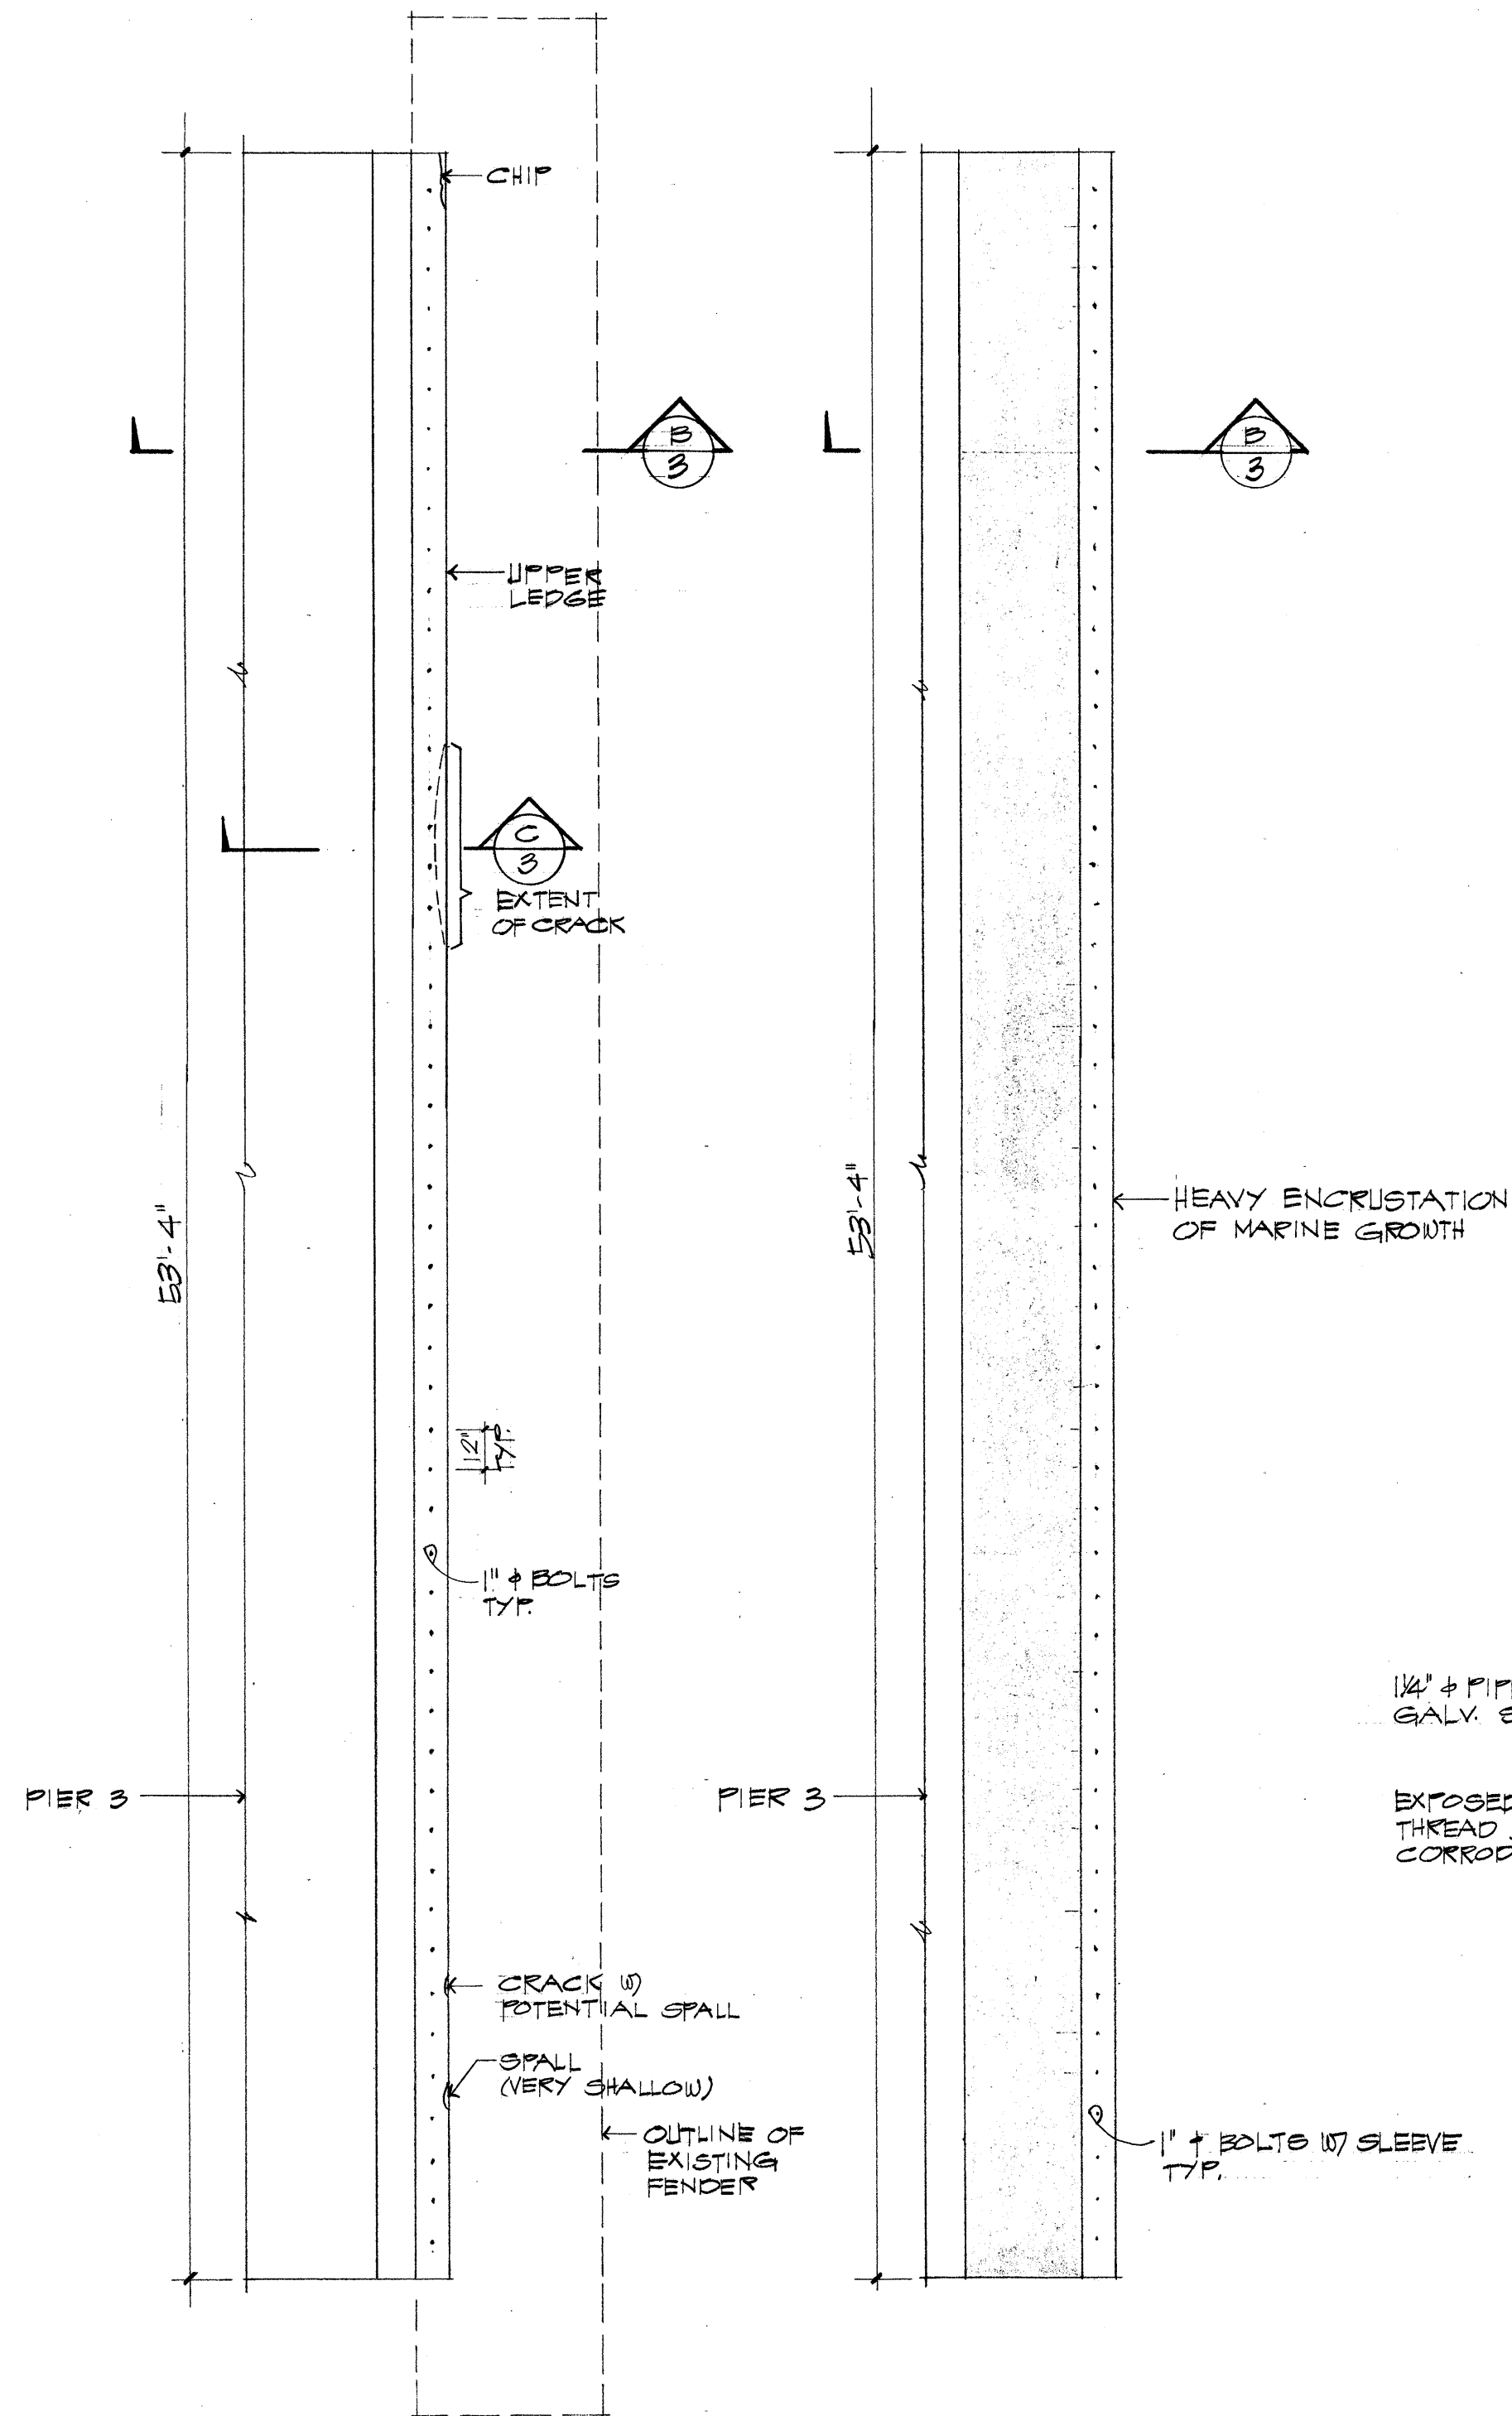
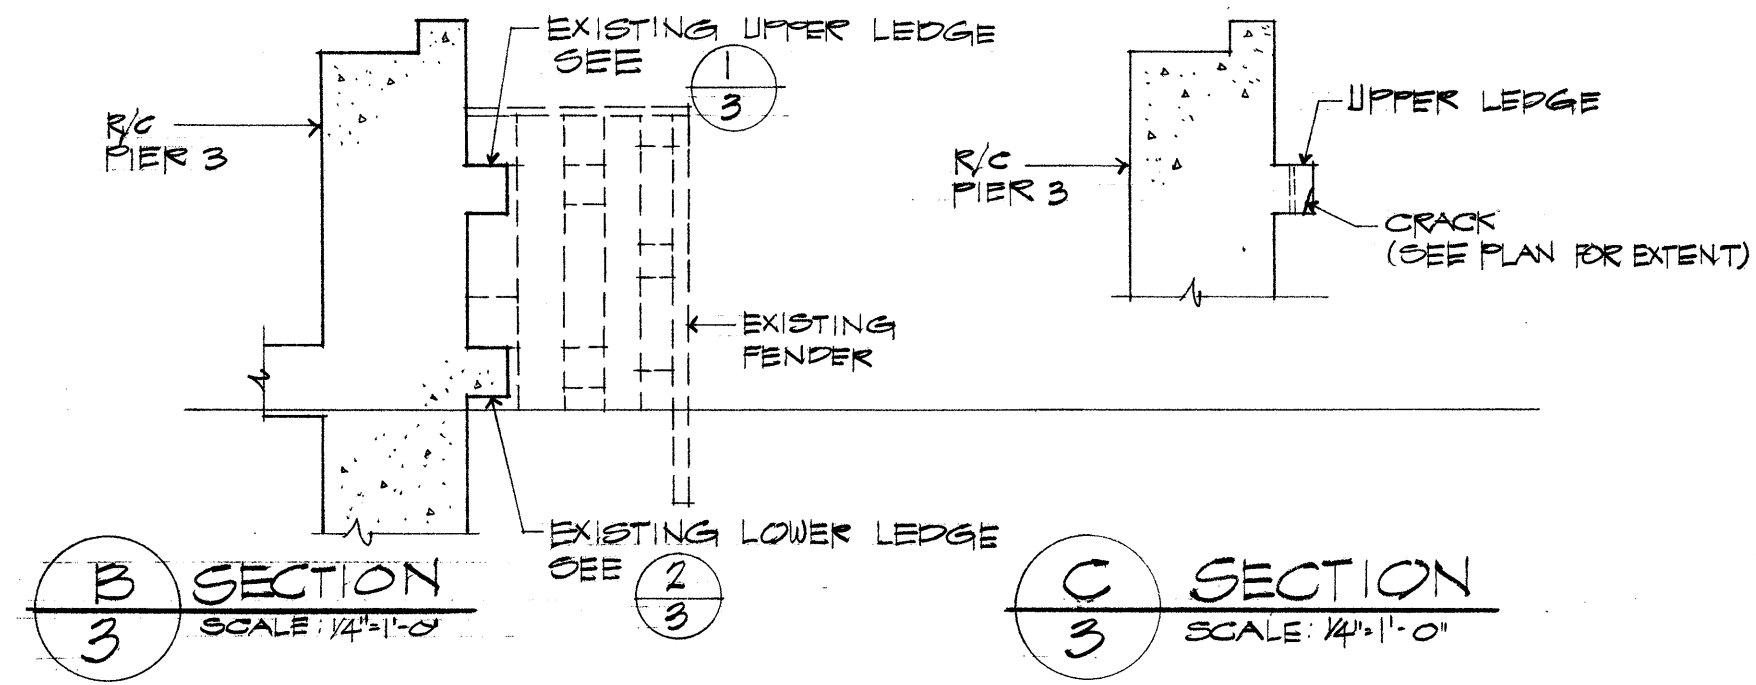


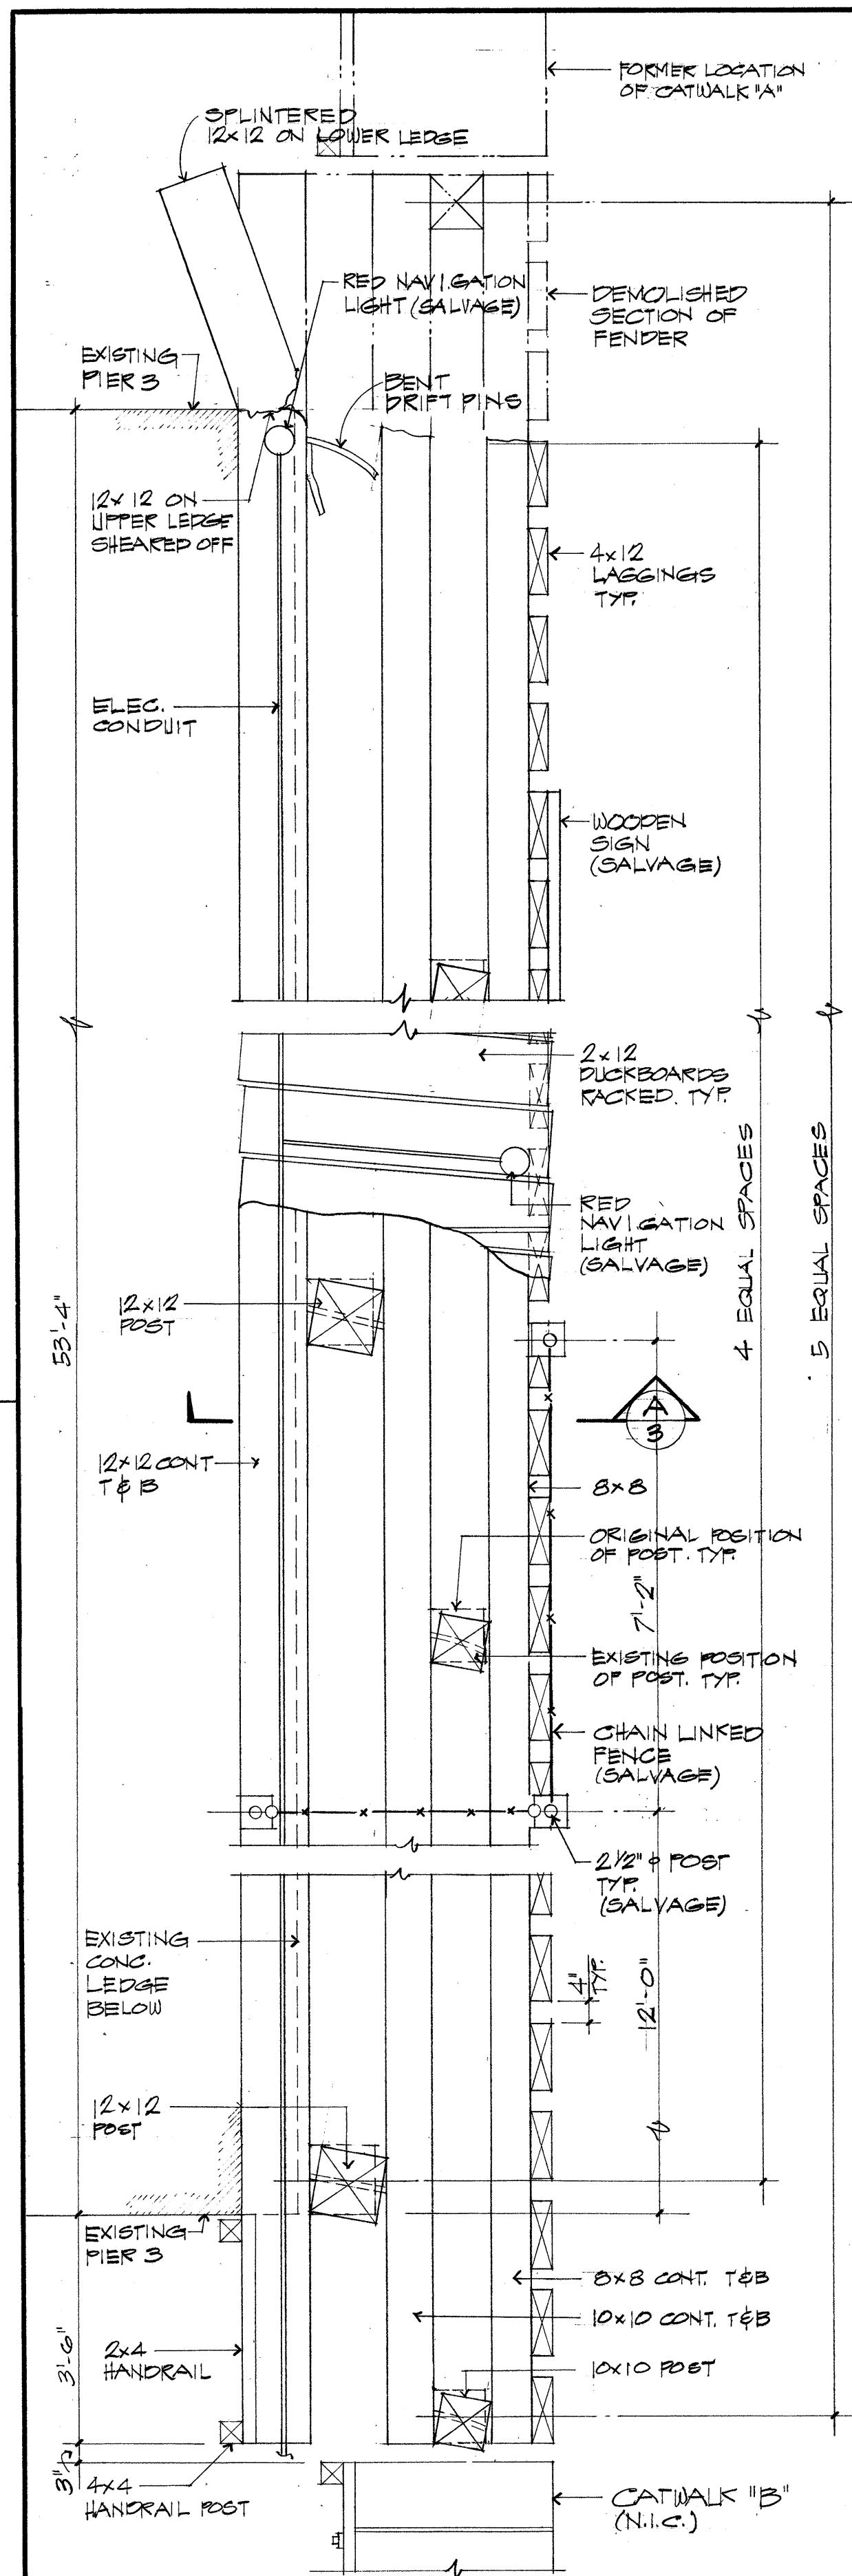

1
3
EXISTING
UPPER LEDGE PLAN
1/4" = 1'-0"

2
3
EXISTING
LOWER LEDGE PLAN
1/4" = 1'-0"

A
3
TYP. FENDER SECTION
1/2" = 1'-0"

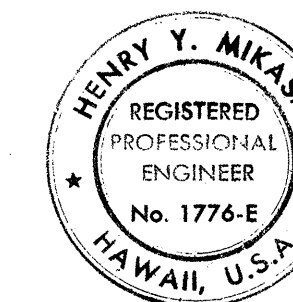

THIS WORK WAS PREPARED BY
ME OR UNDER MY SUPERVISION.
Henry Y. Mikasa
Signature

REV	DATE	DESCRIPTION	BY	APPROVED
STATE OF HAWAII DEPARTMENT OF TRANSPORTATION HARBORS DIVISION				
JOB TITLE REPLACEMENT OF DEMOLISHED CATWALK & REPAIRS TO FENDER SYSTEM AT BASCULE BRIDGE HONOLULU, HAWAII				
SHEET TITLE EXISTING FENDER - PLANS & SECTION				
DESIGNED BY: JW, HJM	APPROVED BY: <i>Richard D. Reine</i>			
DRAWN BY: FK	CHIEF, HARBORS DIVISION			
CHECKED BY: HJM	JOB NUMBER			
DATE: SEPT. 28, 1976	H.C. 1270			
SCALE: AS NOTED	3 OF 4 SHEETS			