



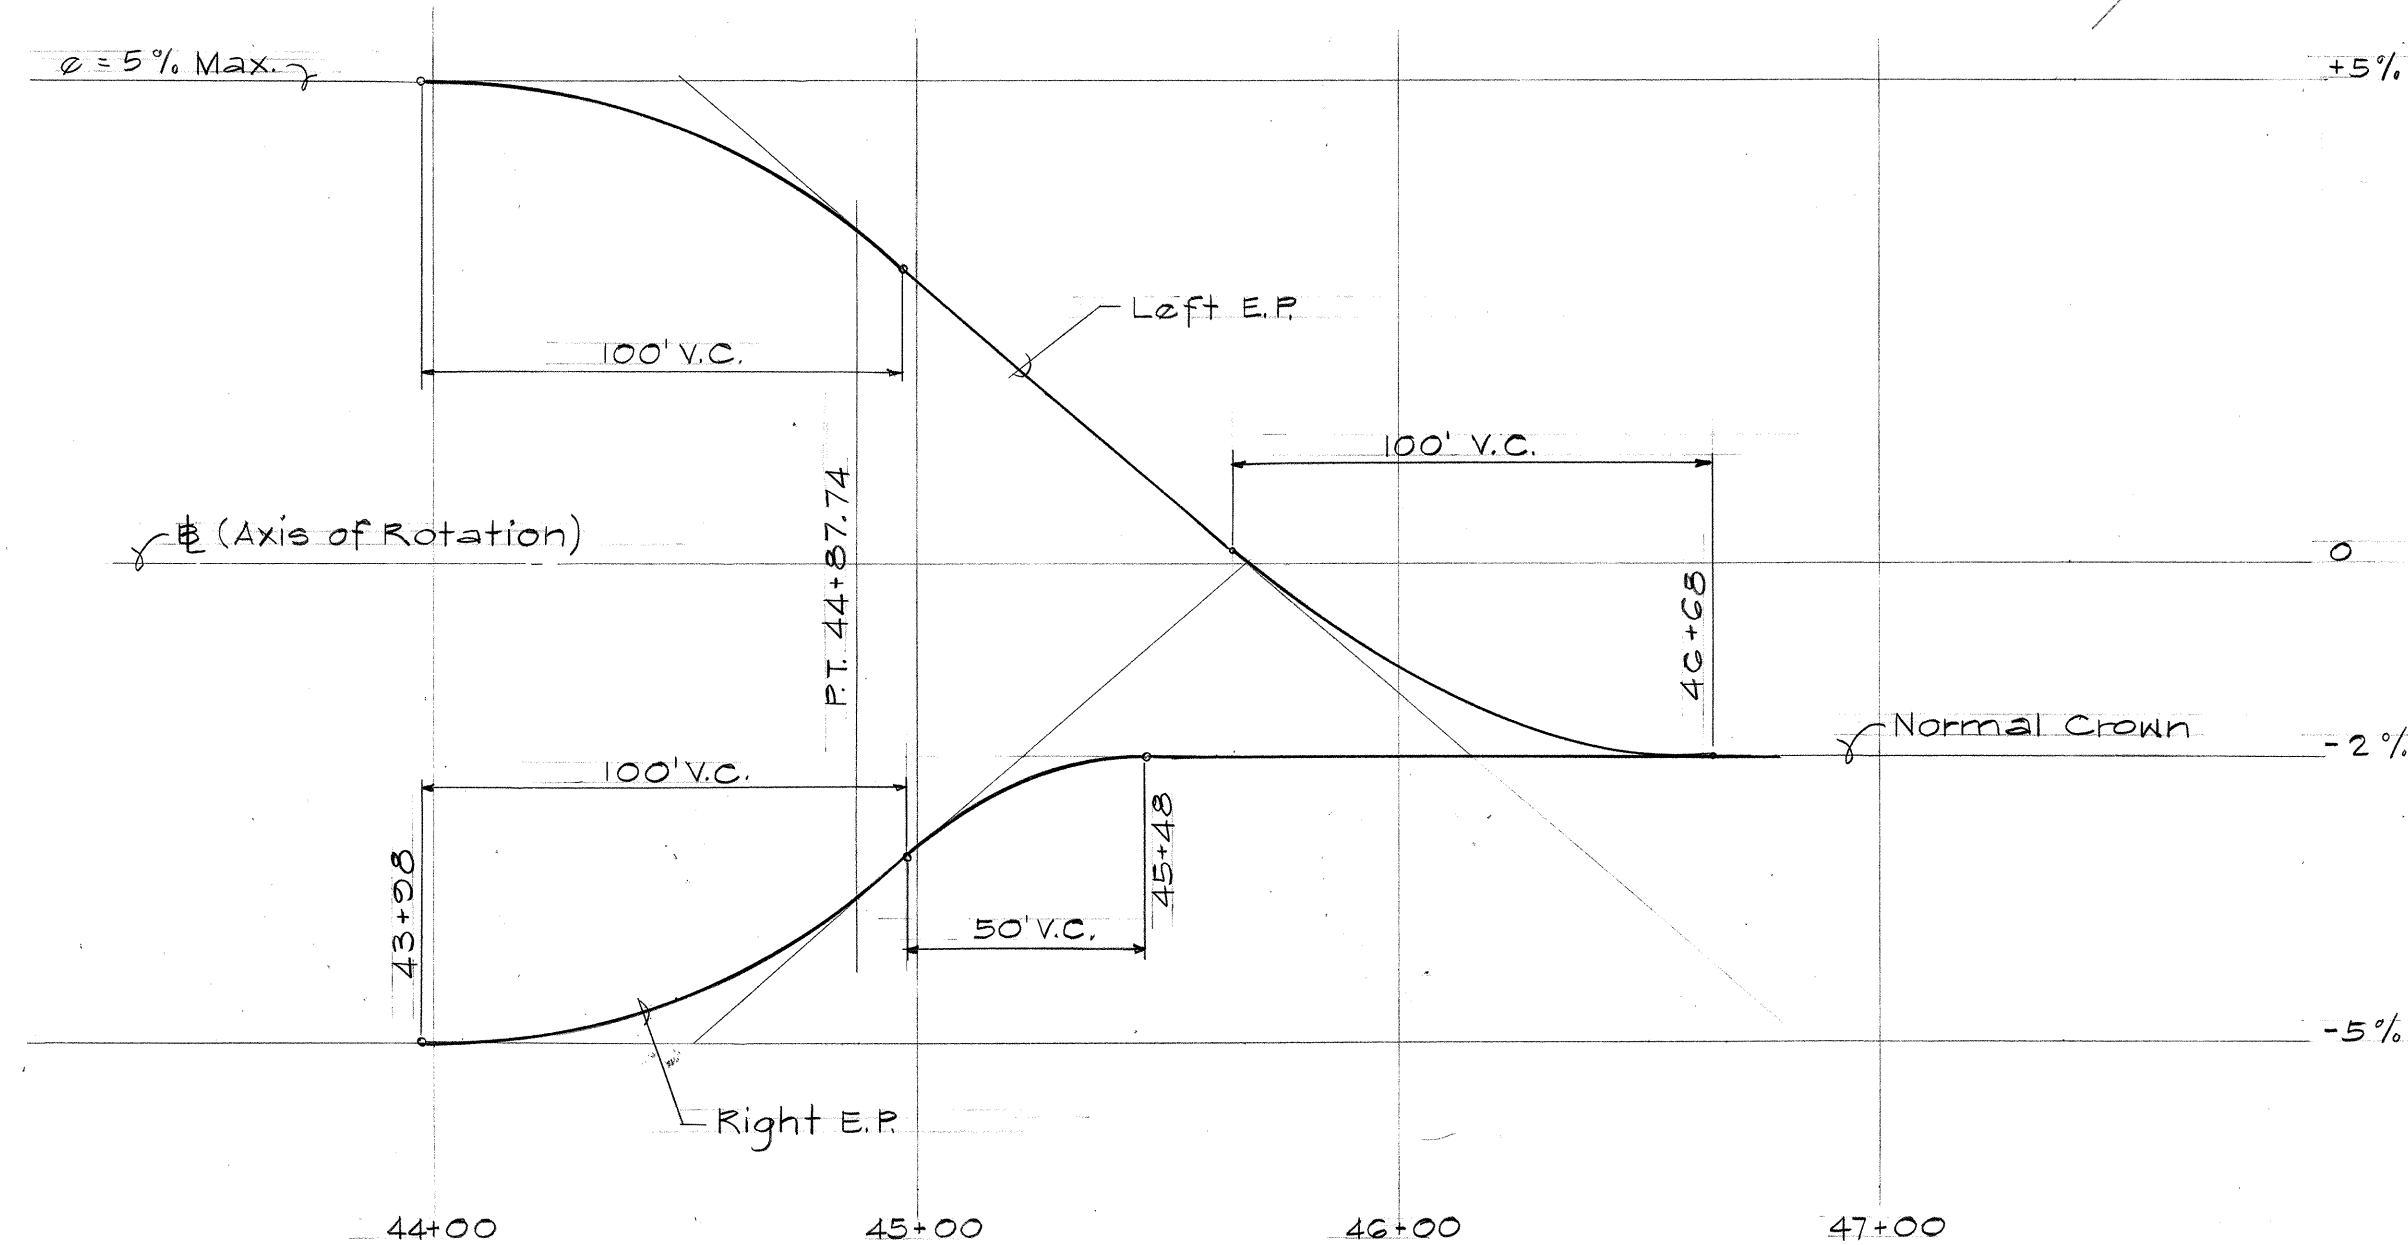


SUPERELEVATION DIAGRAM

Scale: Hor. 1" = 40'
Vert. 1" = 2%

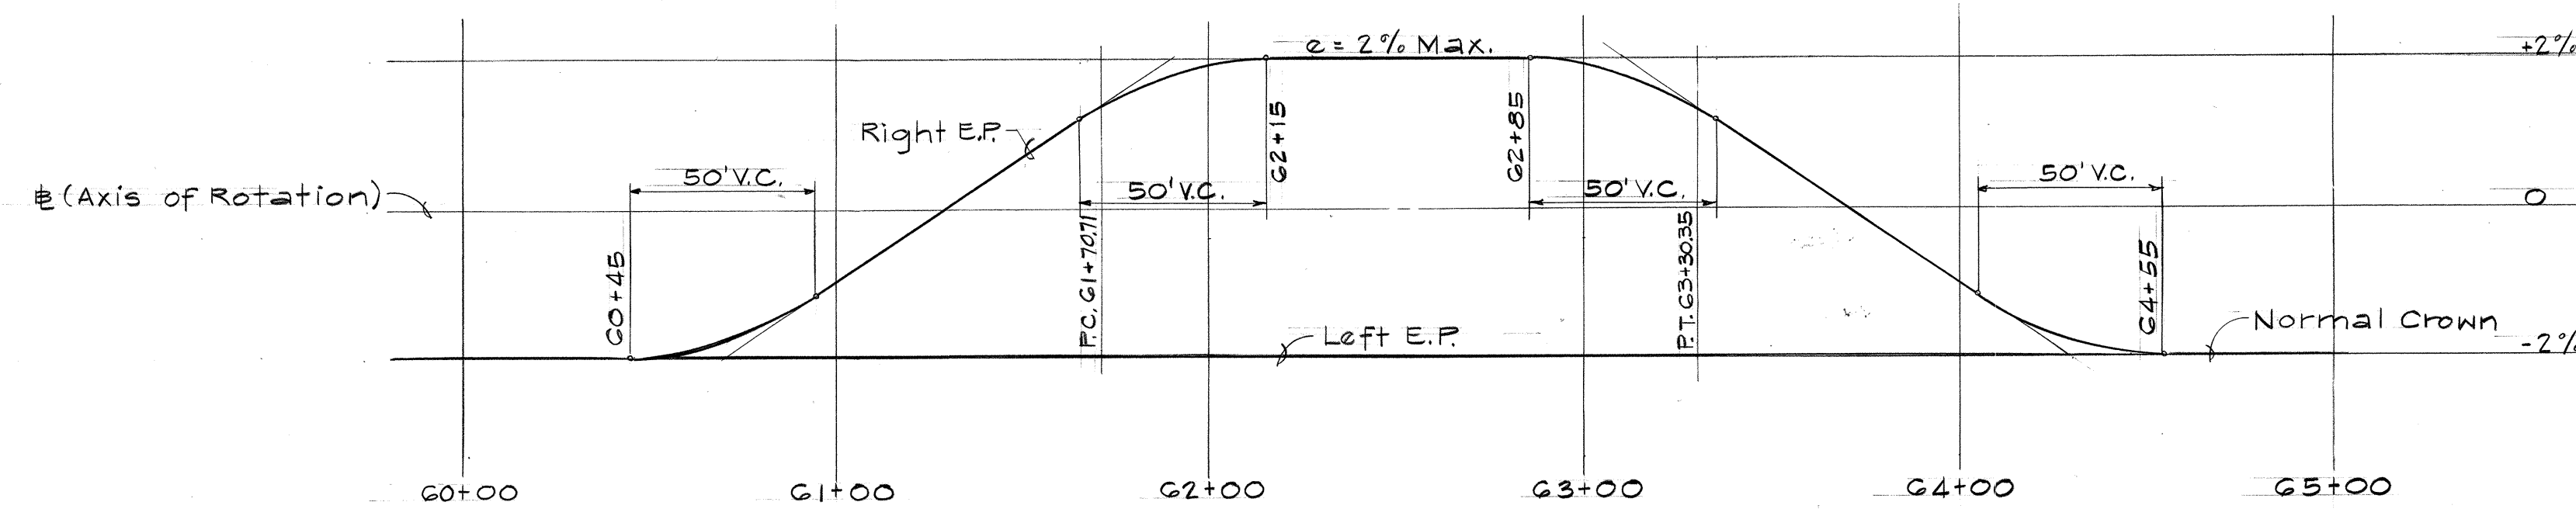


SUPERELEVATION DIAGRAM

Scale: Hor. 1" = 40'
Vert. 1" = 2%

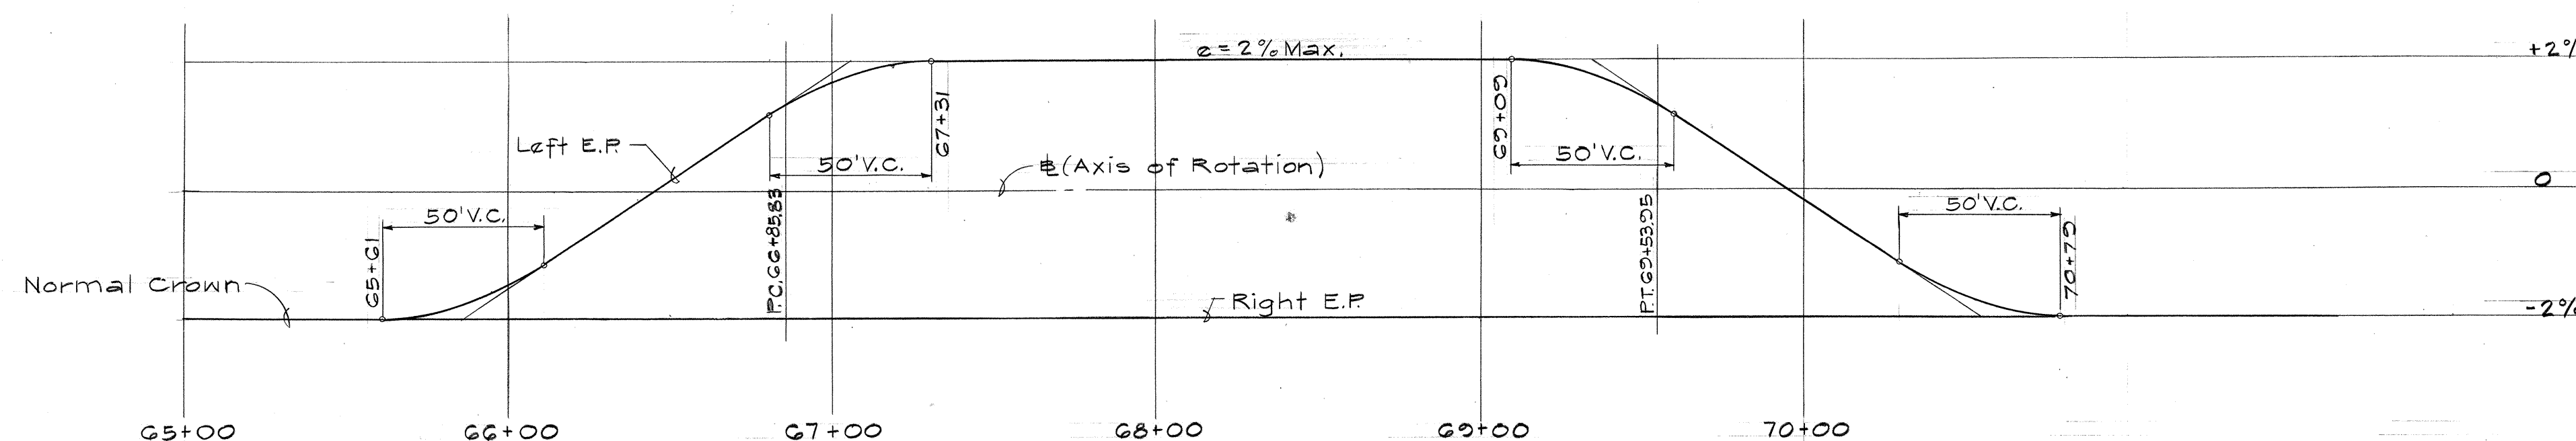

SUPERELEVATION DIAGRAM


Scale: Hor. 1" = 40'
Vert. 1" = 2%

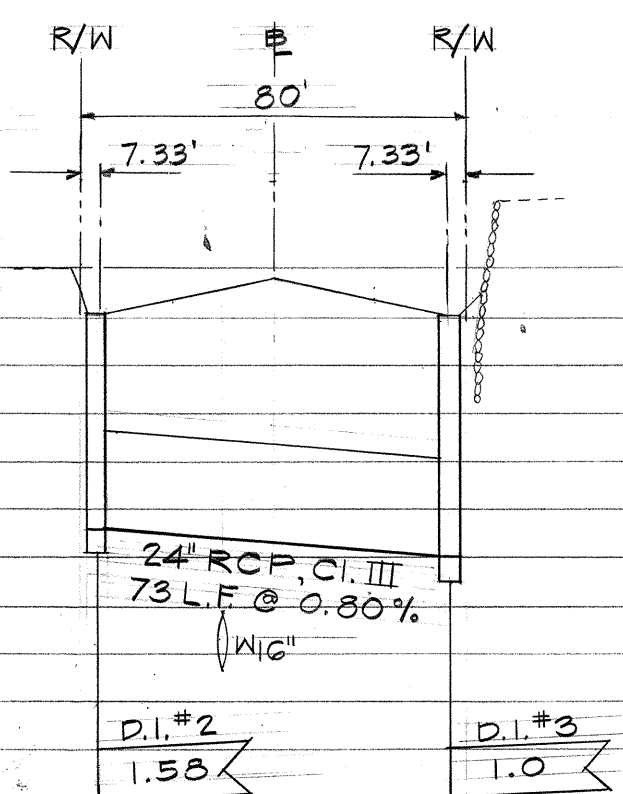

DRAIN PROFILE

STA. 47+50


Scale: Hor. 1" = 40'
Vert. 1" = 4'

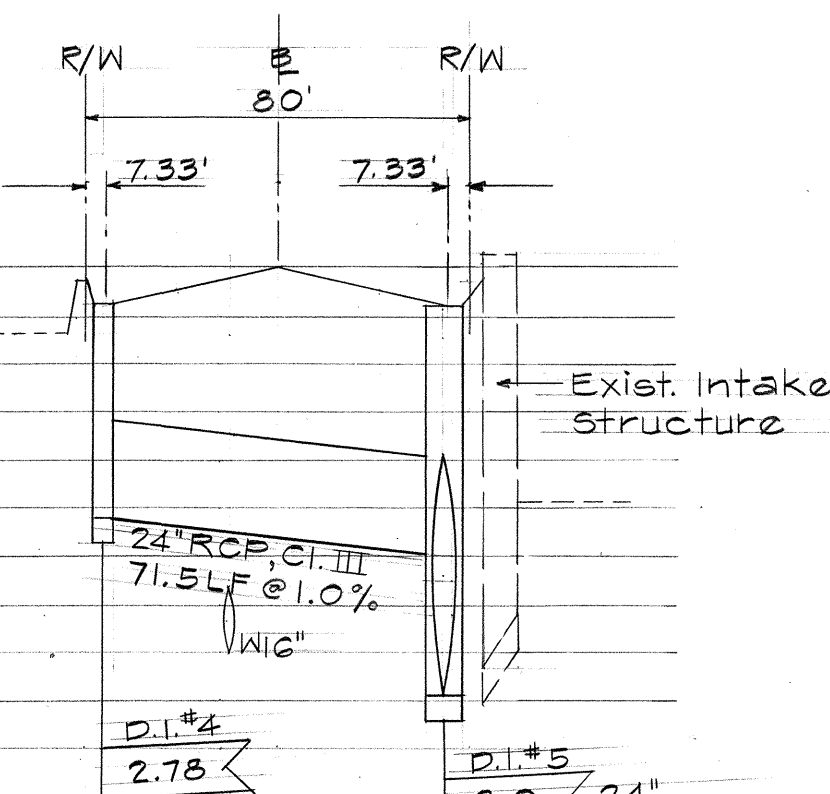

DRAIN PROFILE

STA. 50+50


Scale: Hor. 1" = 40'
Vert. 1" = 4'

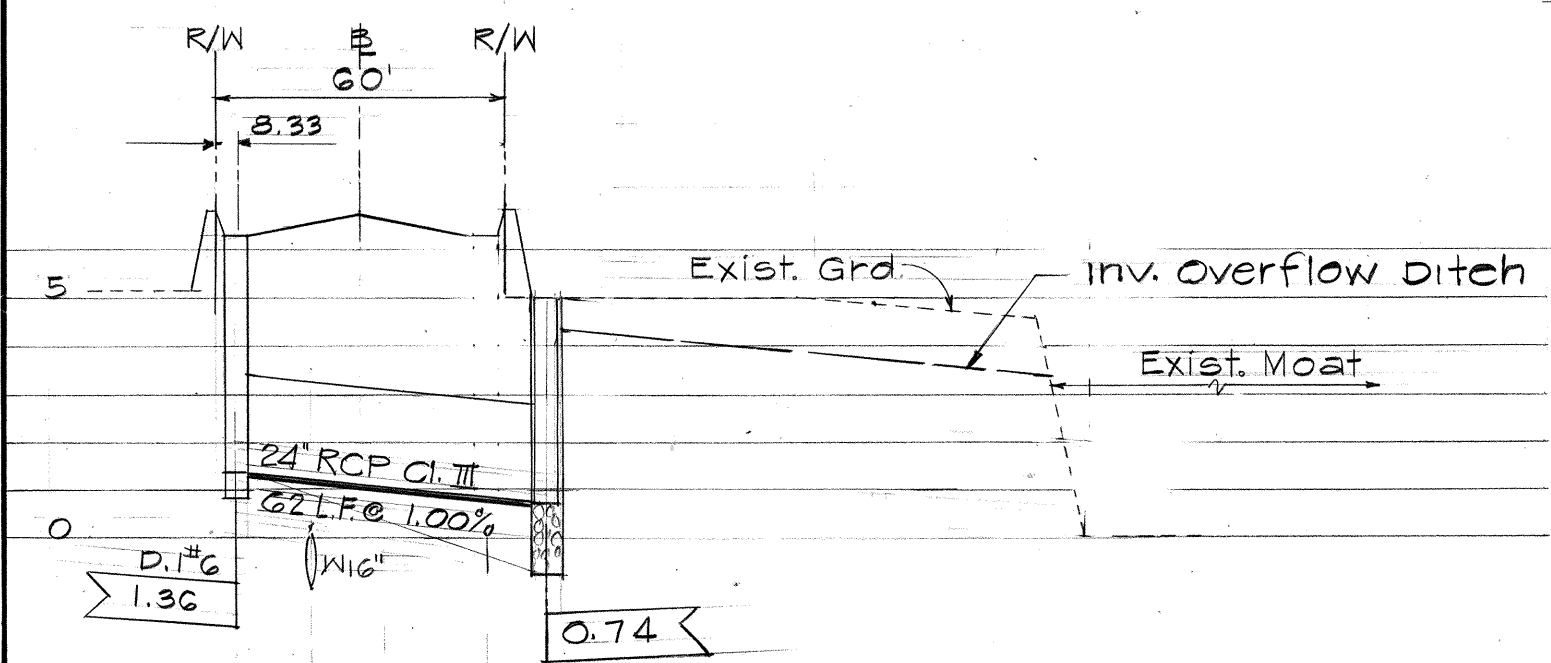

DRAIN PROFILE

STA. 58+50

Scale: Hor. 1" = 40'
Vert. 1" = 4'

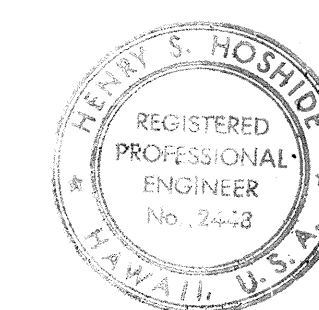

APPROVED: *[Signature]*
CHIEF DIV. OF ENGR. & DATE
(FOR GRADING ONLY)

WILSON OKAMOTO & ASSOC. ENGINEERS-ARCHITECTS-PLANNERS HONOLULU HAWAII		SYM	DESCRIPTION	DATE	APP'D
REVISIONS					
STATE OF HAWAII DEPARTMENT OF LAND AND NATURAL RESOURCES DIVISION OF WATER AND LAND DEVELOPMENT SAND ISLAND PARKWAY INCREMENT II, PHASE I & SEWAGE PUMP STATION SAND ISLAND, OAHU, HAWAII SUPERELEVATION DIAGRAMS & DRAIN PROFILES					
DESIGNED: K.N.	SUBMITTED: <i>[Signature]</i>				
DRAWN: R.N.	DATE: 5/1/80	CHIEF DESIGN & CONSTR. ENGINEER			
CHECKED: K.N.	DATE: 5/1/80	MANAGER-CHIEF ENGINEER			
APPROVED: <i>[Signature]</i>	DATE: 5/1/80	FILE NO.			