




FED. ROAD DIST. NO.	STATE	PROJ. NO.	FISCAL YEAR	SHEET NO.	TOTAL SHEETS
HAWAII	HAW.	64A-01-82M	1982	2	14

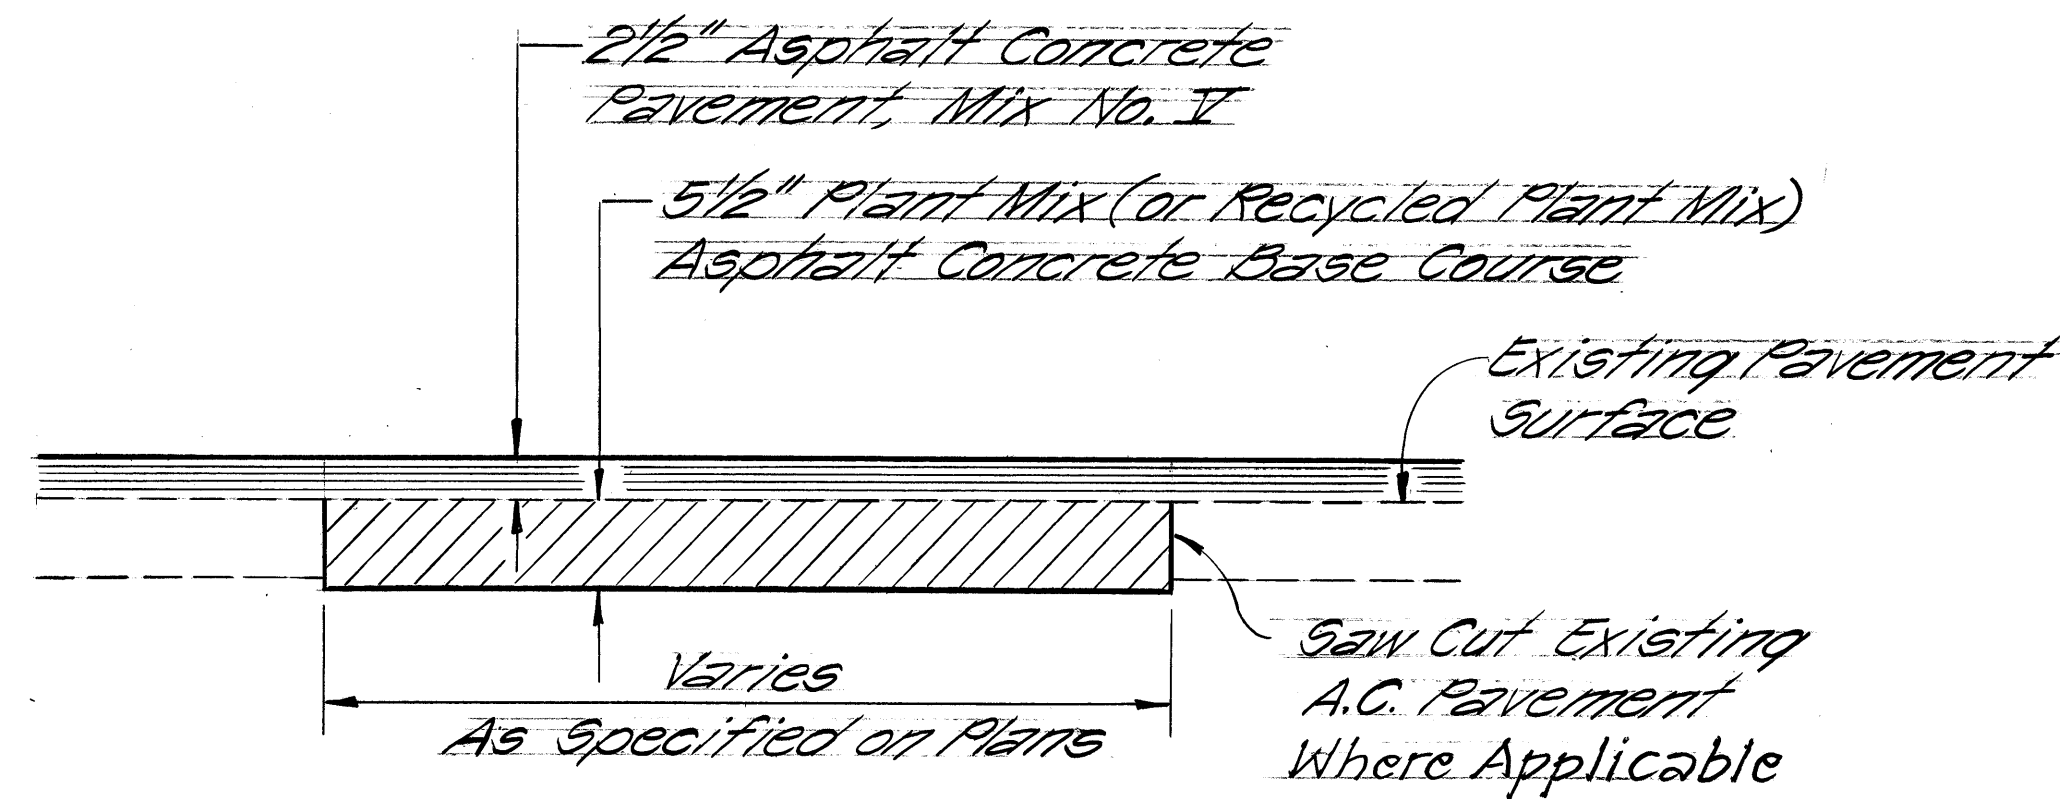


**TYPICAL SECTION
RECONSTRUCTED AREA**
Scale: 1" = 1'-0"

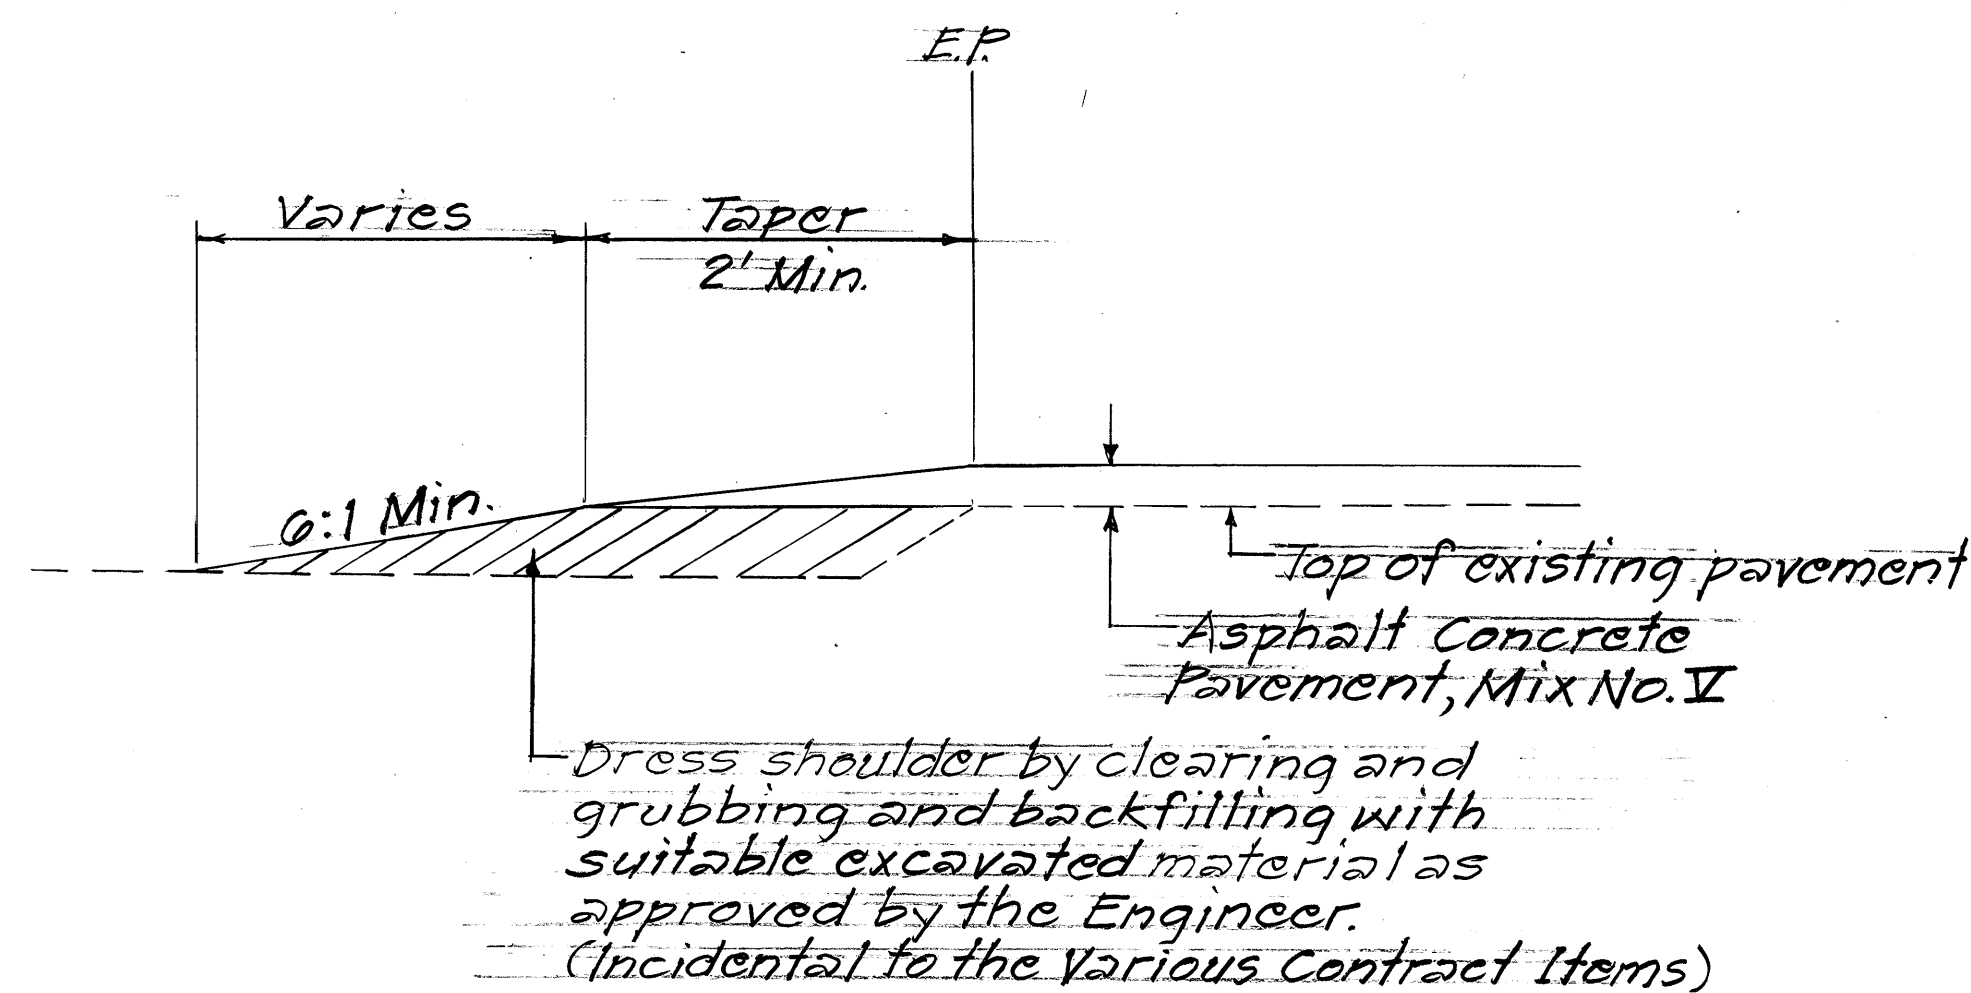


TYPICAL TAPER SECTION
Scale: 1" = 1'-0"

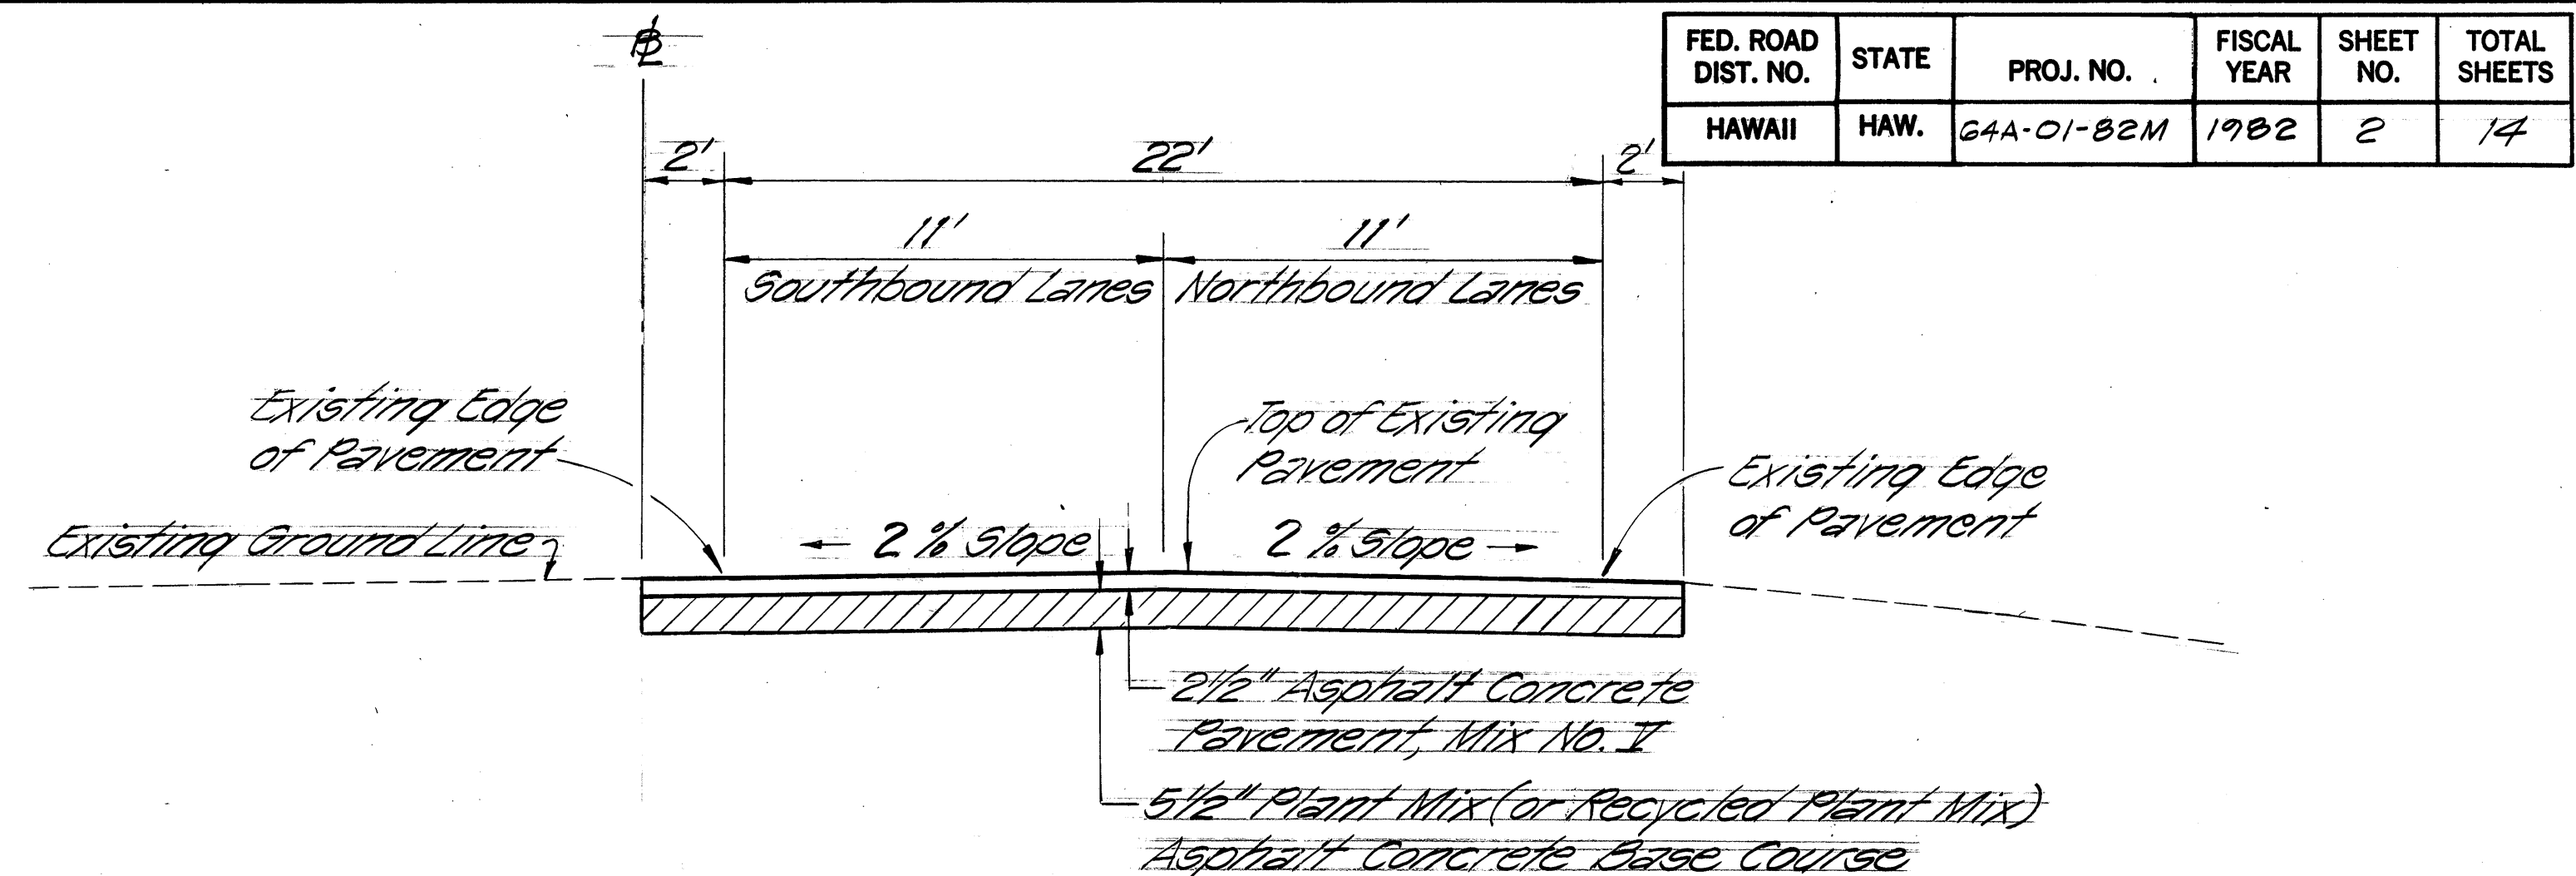

**TYPICAL SECTION
STA. 0+62± TO STA. 13+30±**
Scale: 1/4" = 1'-0"

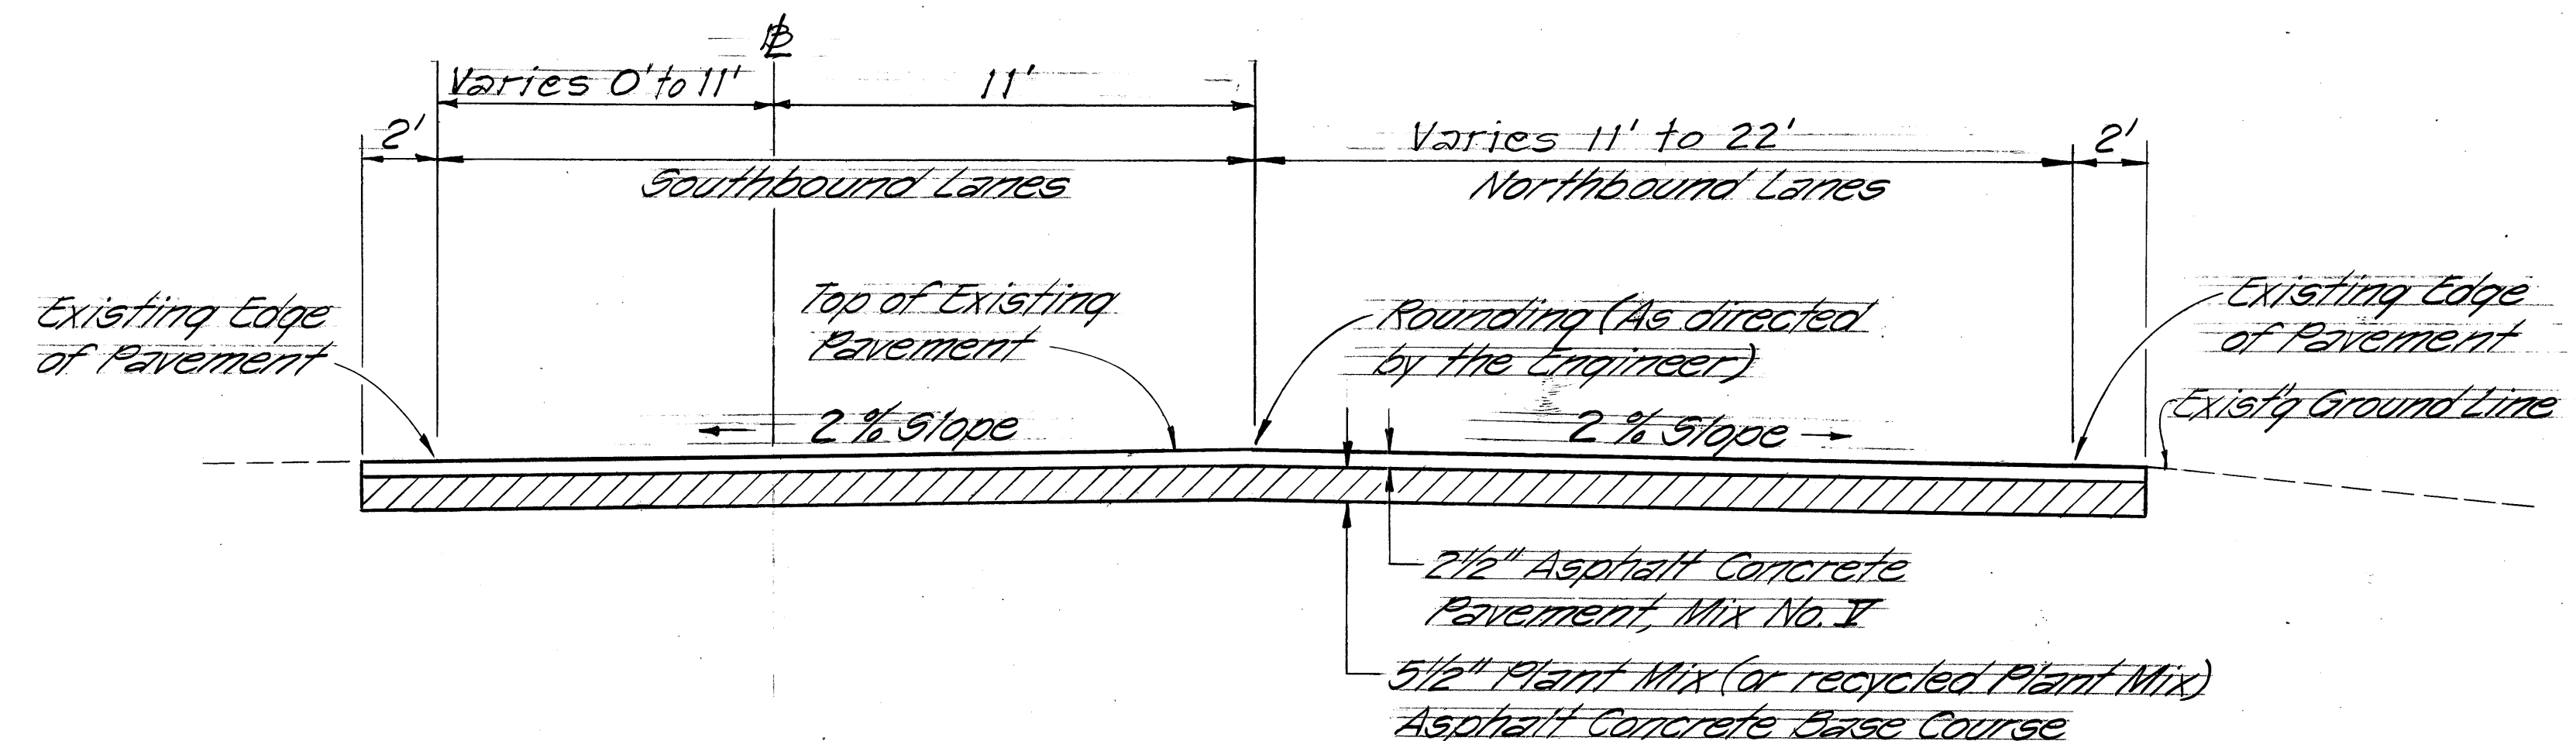

**TYPICAL SECTION
STA. 13+30± TO STA. 33+80±**
Scale: 1/4" = 1'-0"

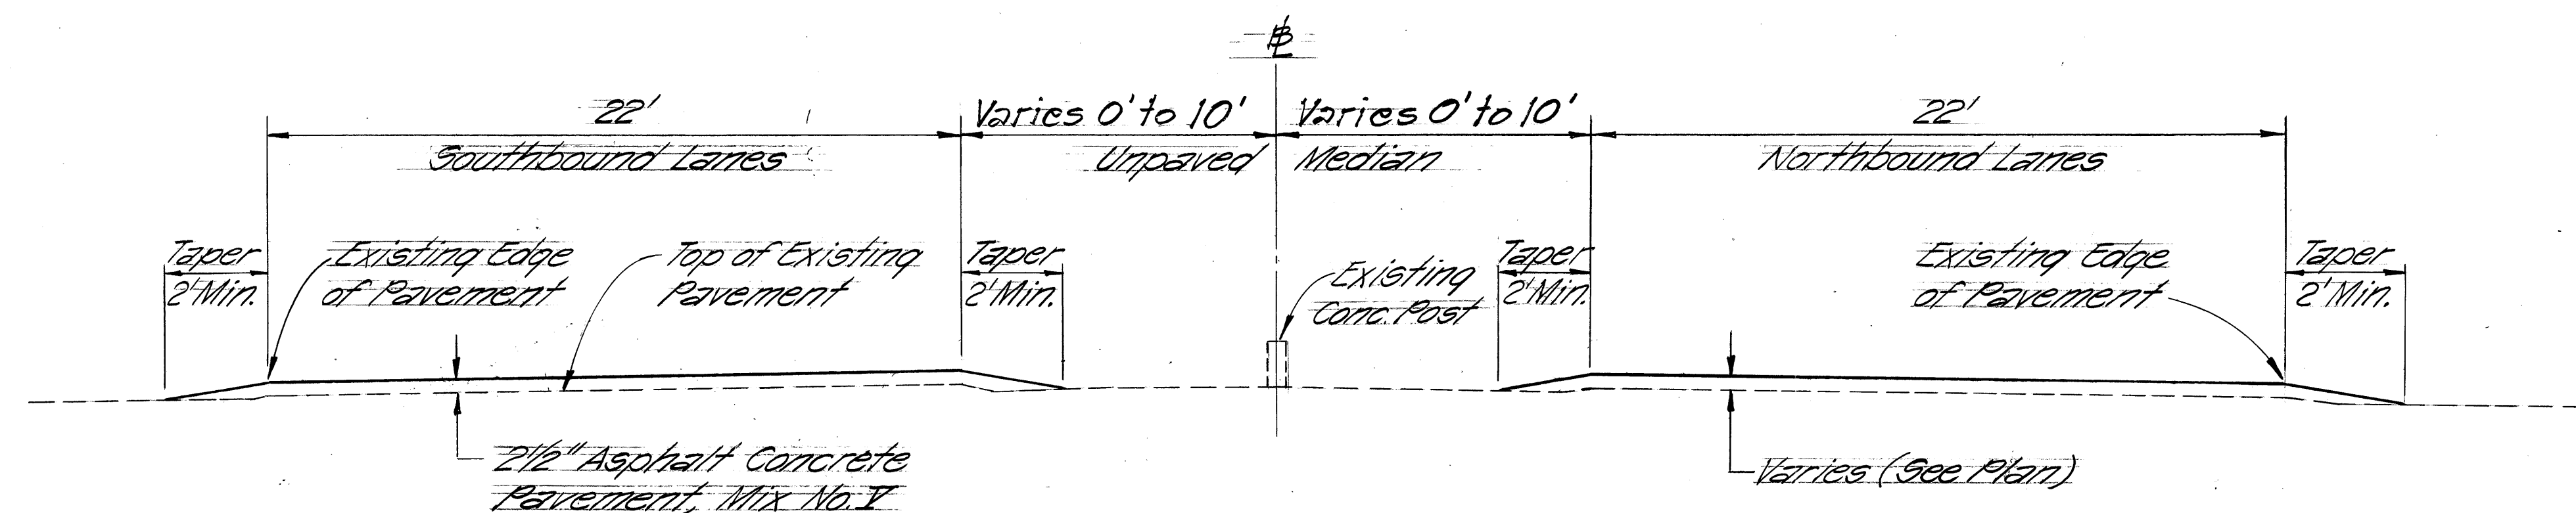

**TYPICAL SECTION
STA. 33+80± TO STA. 58+80±**
Scale: 1/4" = 1'-0"

STATE OF HAWAII
DEPARTMENT OF TRANSPORTATION
HIGHWAYS DIVISION

TYPICAL SECTIONS

SAND ISLAND ACCESS ROAD
RESURFACING

Sand Island Park to Nimitz Hwy.
(Bascule Bridge to Nimitz Highway)

PROJECT NO. 64A-01-82M

Scale as noted

SHEET NO. OF SHEETS