





FED. ROAD DIST. NO.	STATE	PROJ. NO.	FISCAL YEAR	SHEET NO.	TOTAL SHEETS
HAWAII	HAW.	64A-01-87M	1987	11	15

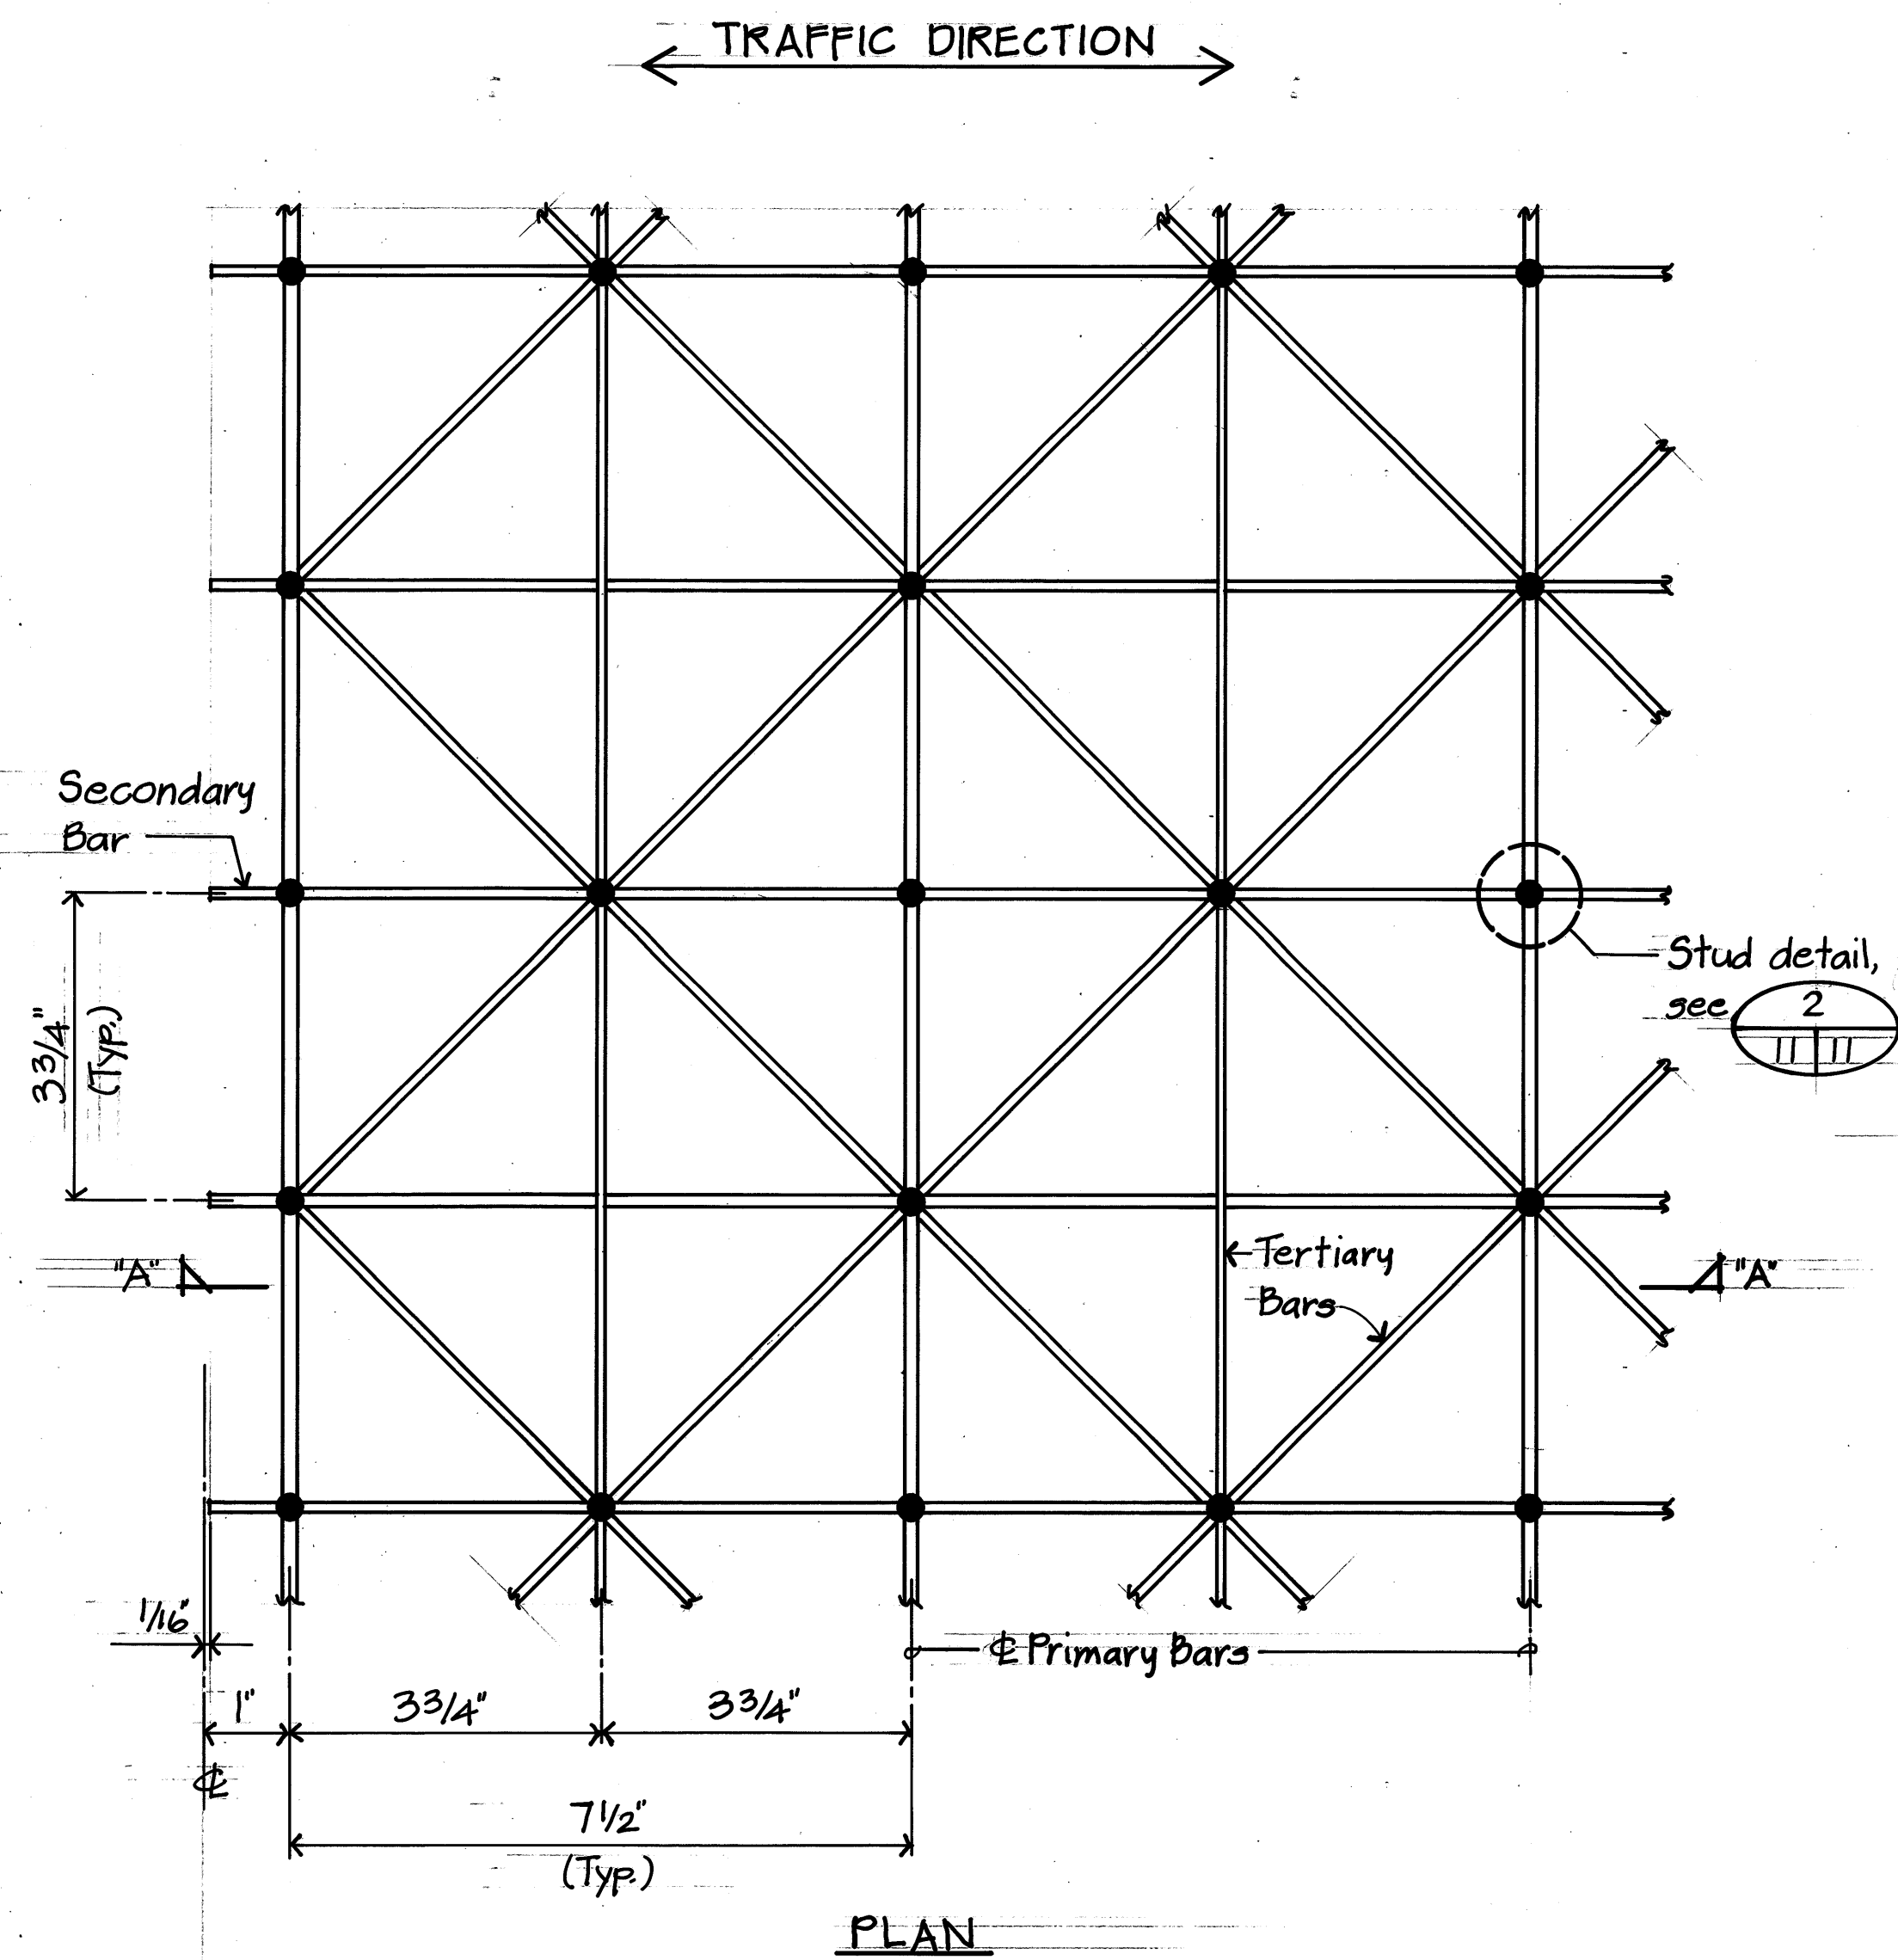

ANTI-SKID STUD DETAIL
Full Scale

NOTES:

The existing deck grating has been repaired in places, using steel tread plates. Studs shall be attached to the steel tread plates in a pattern and spacing similar to that of the open grating.

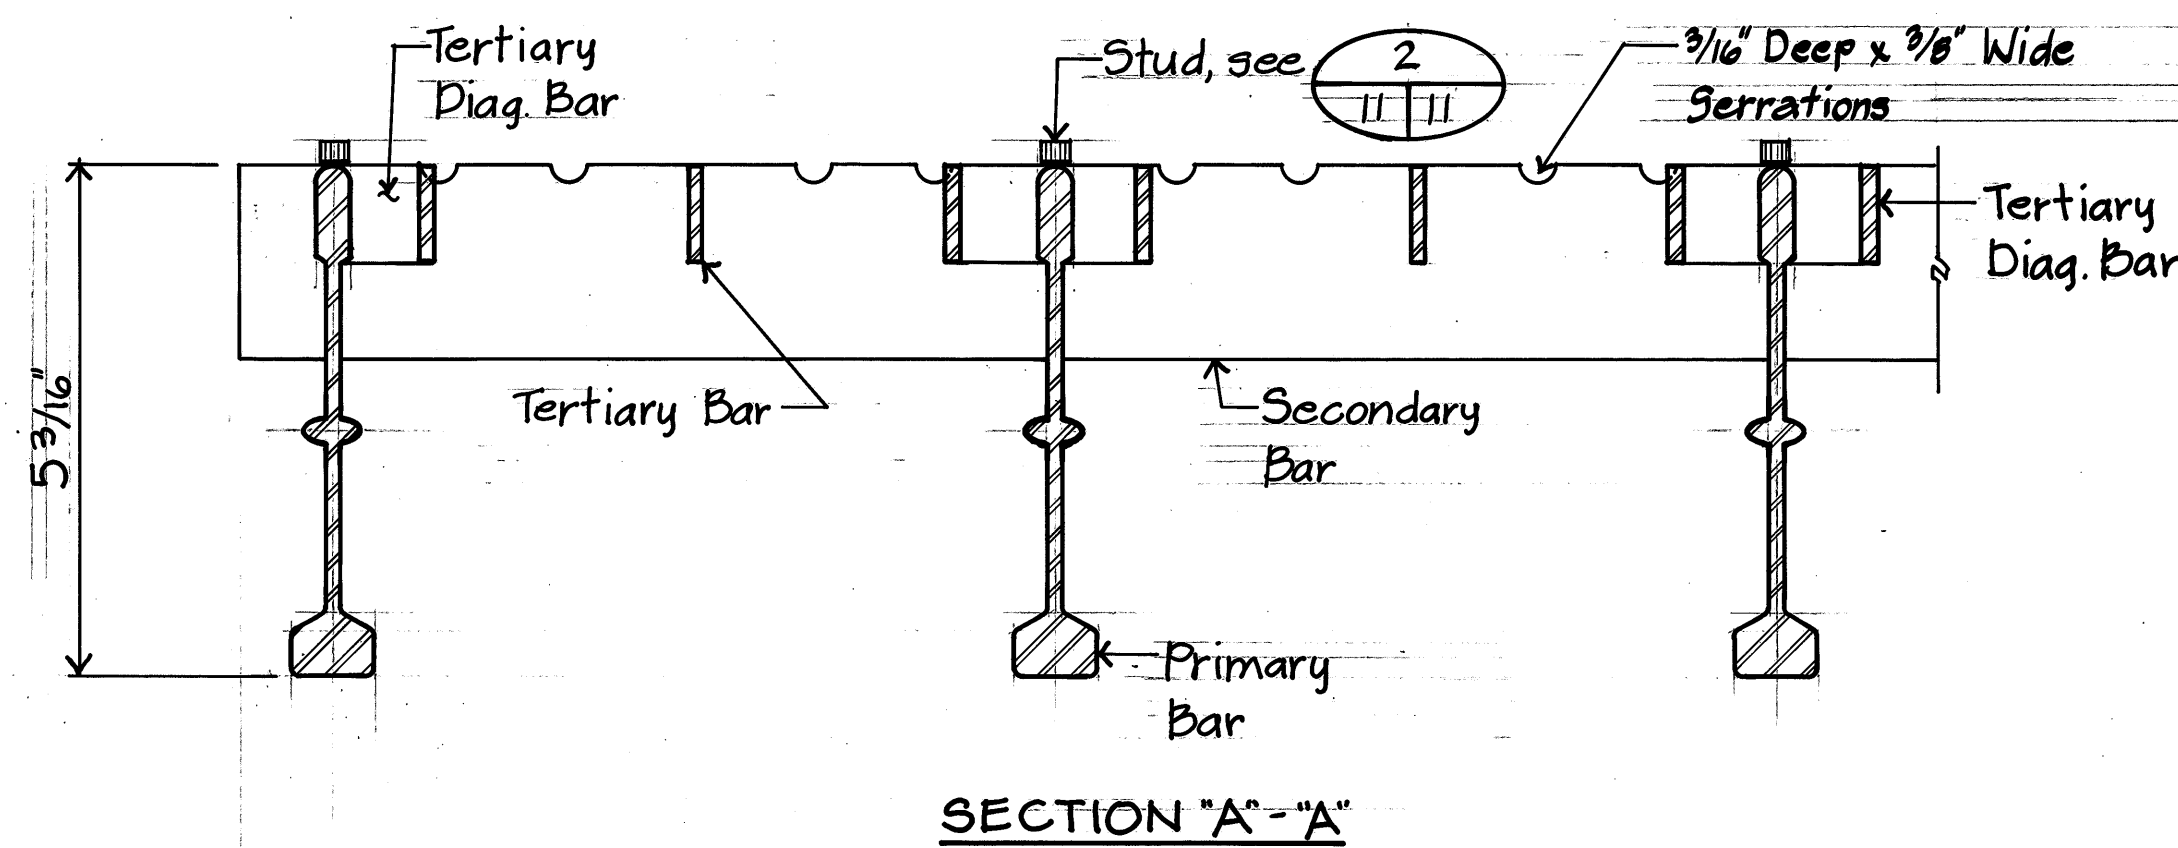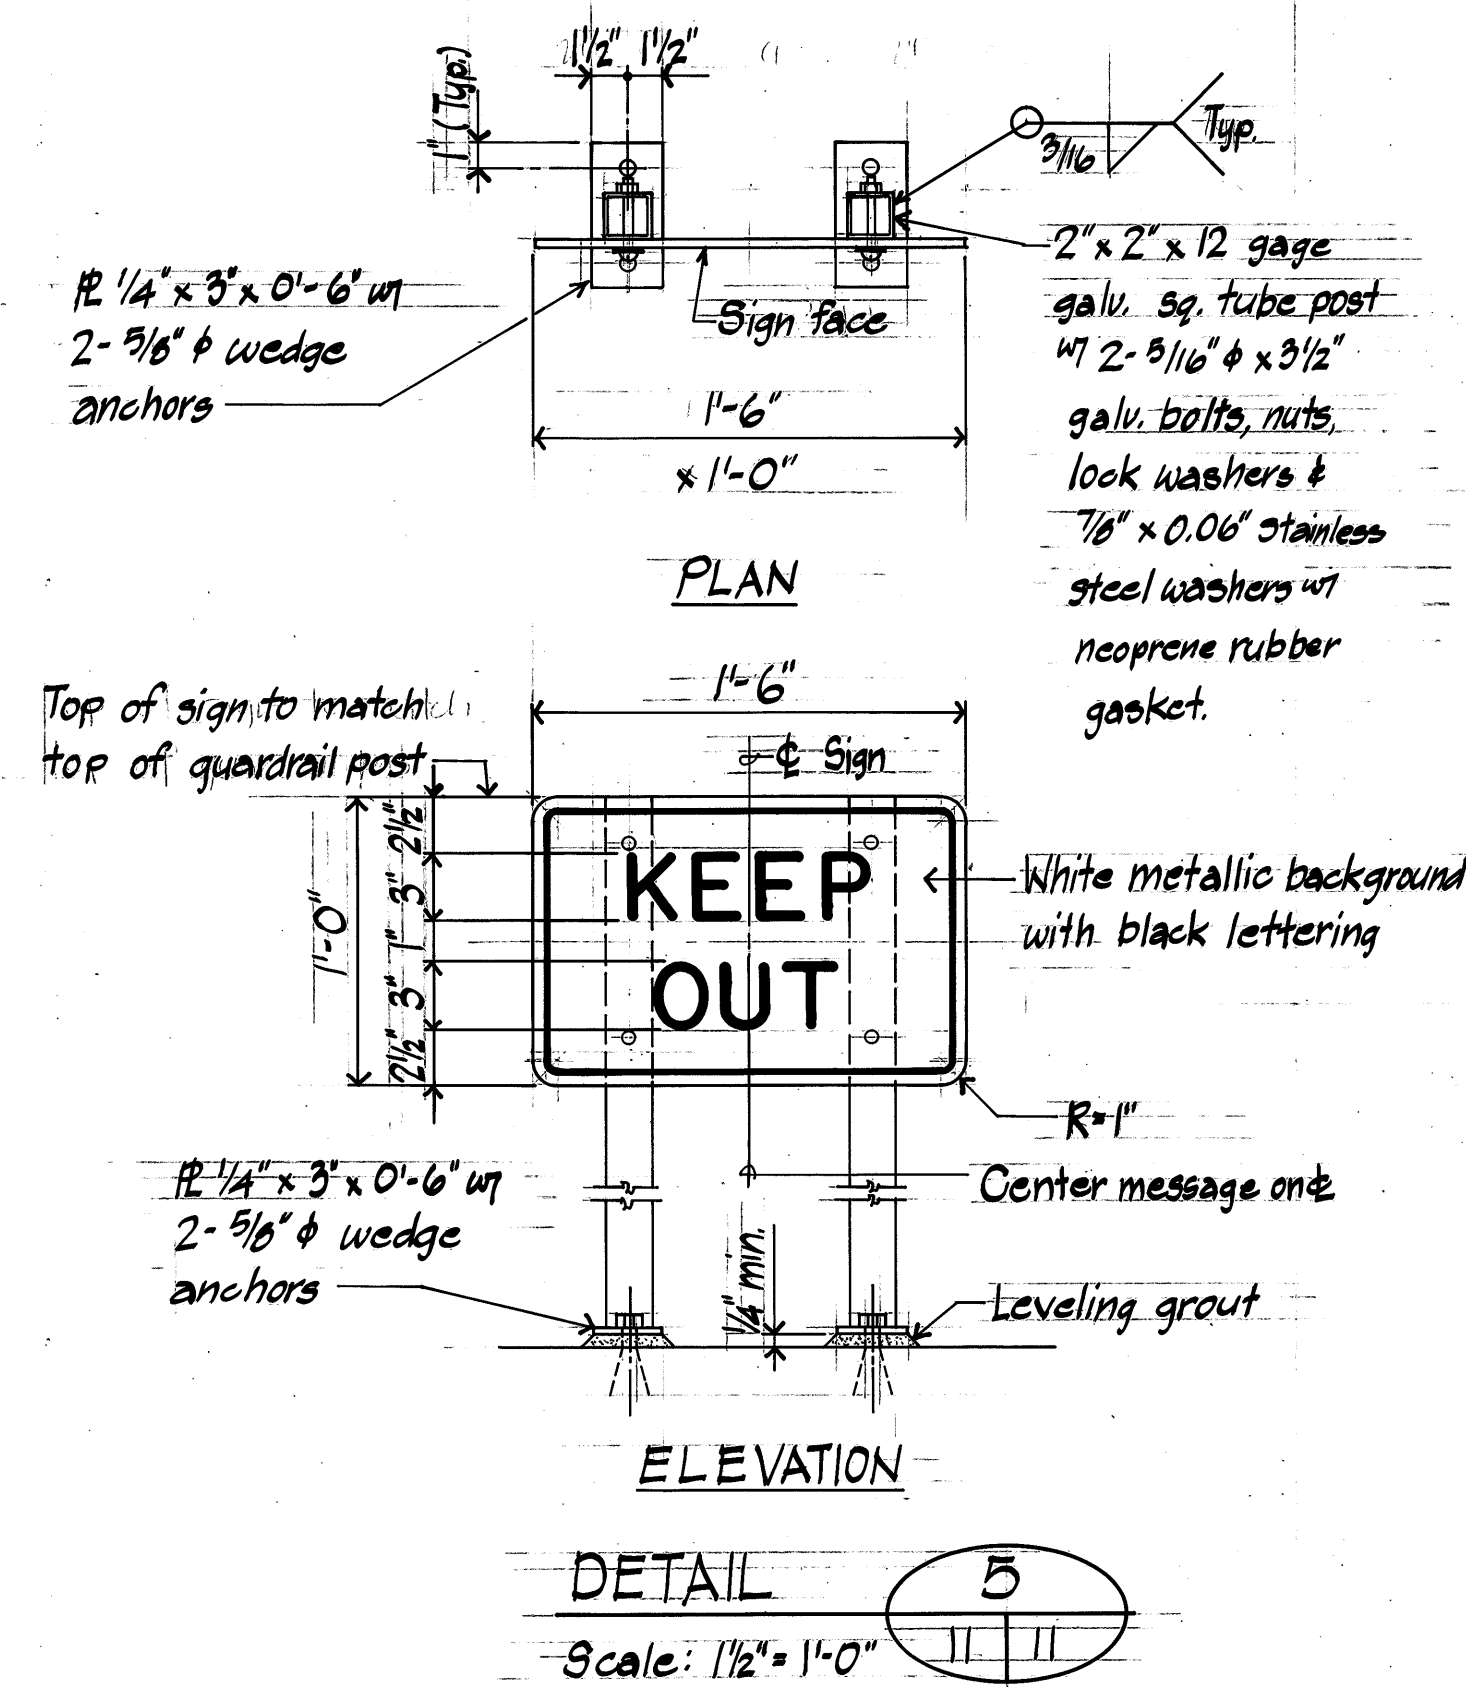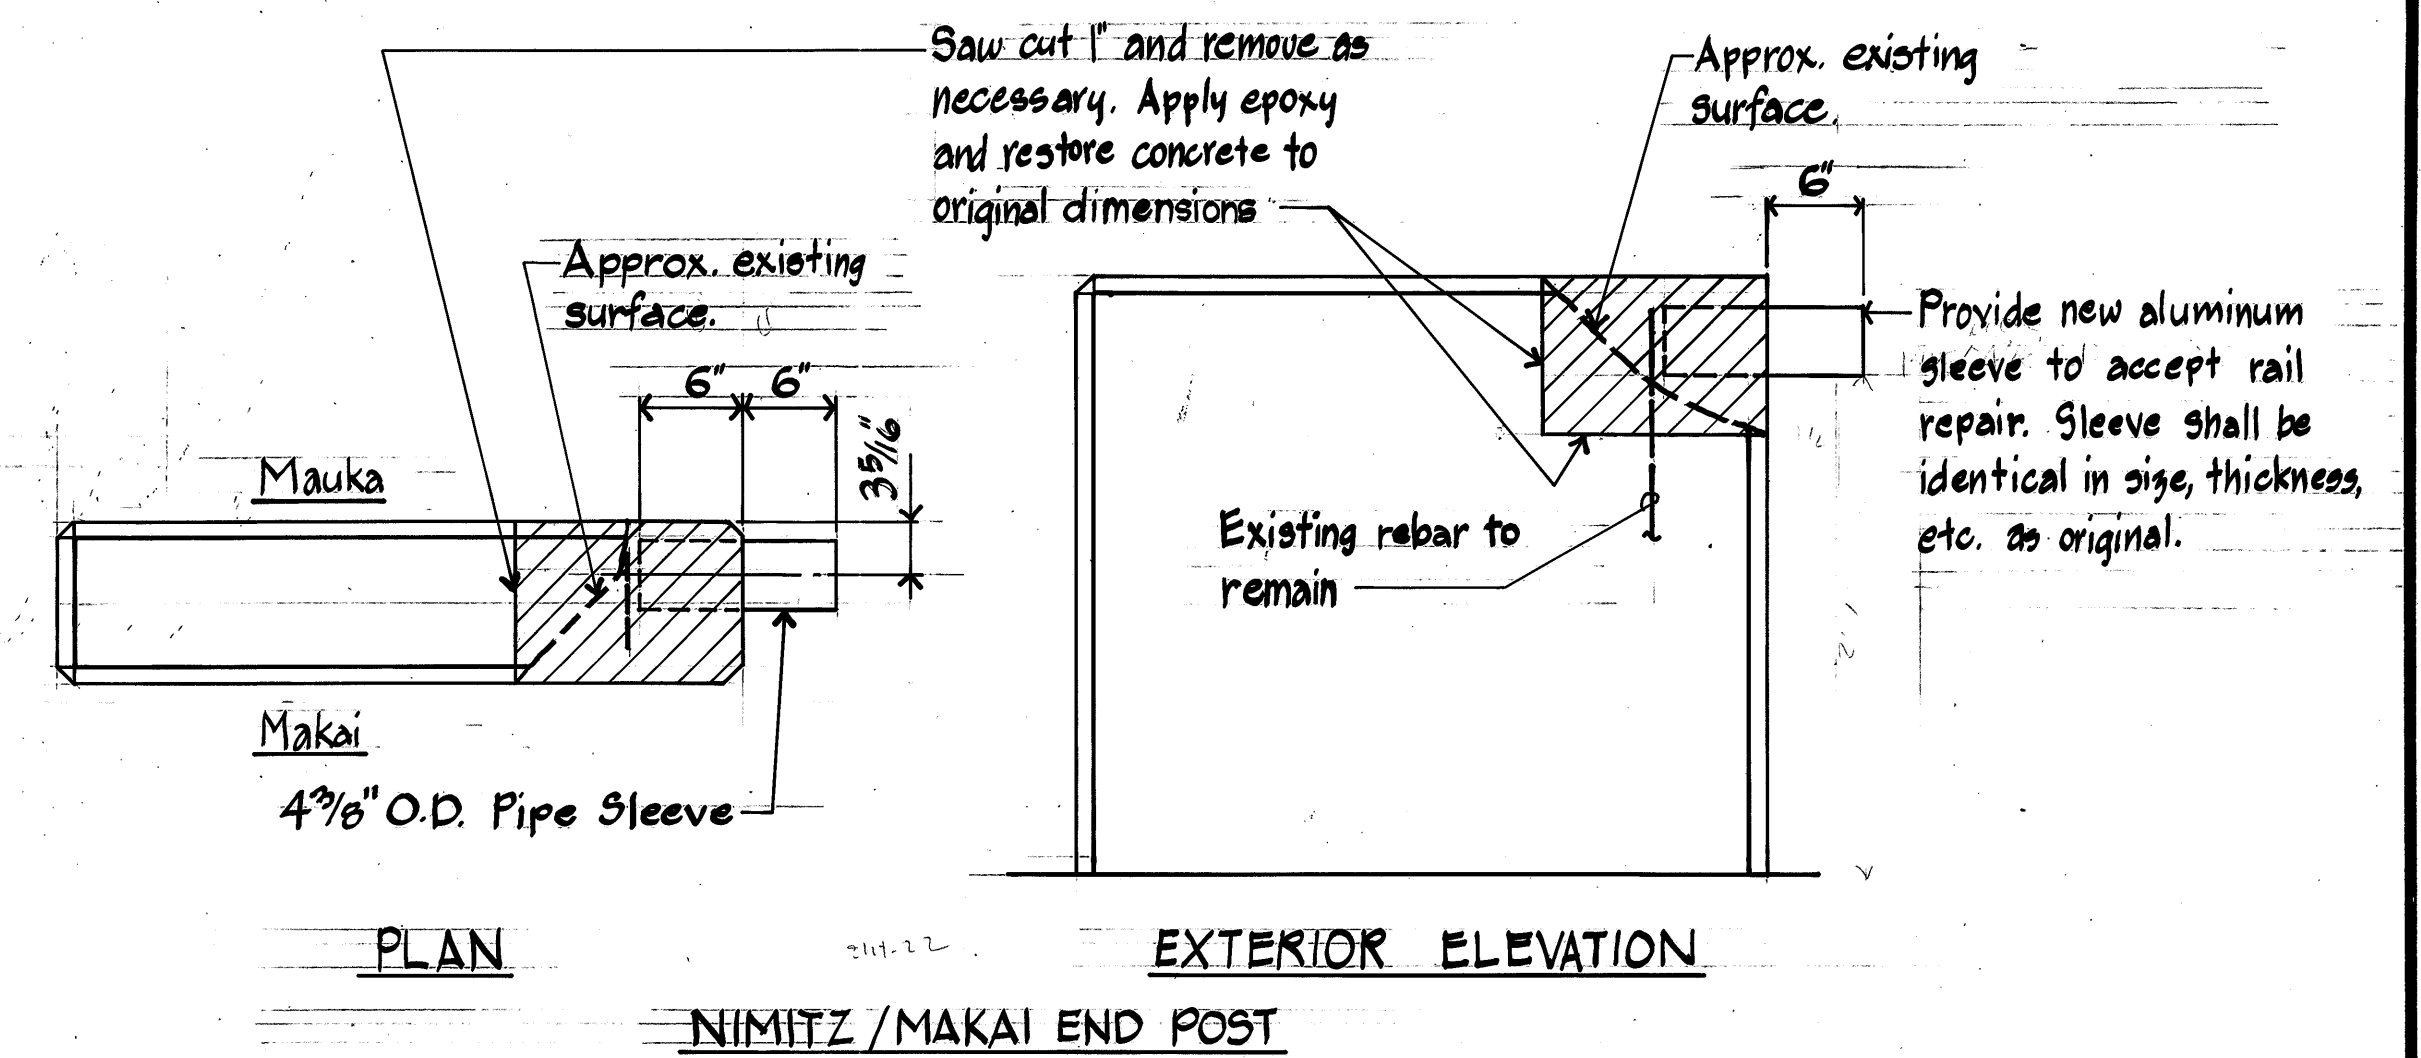

OPEN GRID DETAIL
Half Scale

SKID RESISTANCE SYSTEM

THIS WORK WAS PREPARED BY ME OR UNDER MY SUPERVISION <i>Wayne S. Nakashima</i>	STATE OF HAWAII DEPARTMENT OF TRANSPORTATION HIGHWAYS DIVISION SKID RESISTANCE SYSTEM DETAIL & MISCELLANEOUS DETAILS SAND ISLAND ACCESS ROAD SAND ISLAND BASCULE BRIDGE REHABILITATION PROJECT NO. 64A-01-87M	
	DATE	REVISION
	SCALE: AS NOTED	
	DATE: MAR. 31, 1987	
	SHEET No. 1 OF 1 SHEETS	