



FED. ROAD DIST. NO.	STATE	FED. AID PROJ. NO.	FISCAL YEAR	SHEET NO.	TOTAL SHEETS
HAWAII	HAW.	NH-064-1(5)	1994	26	95

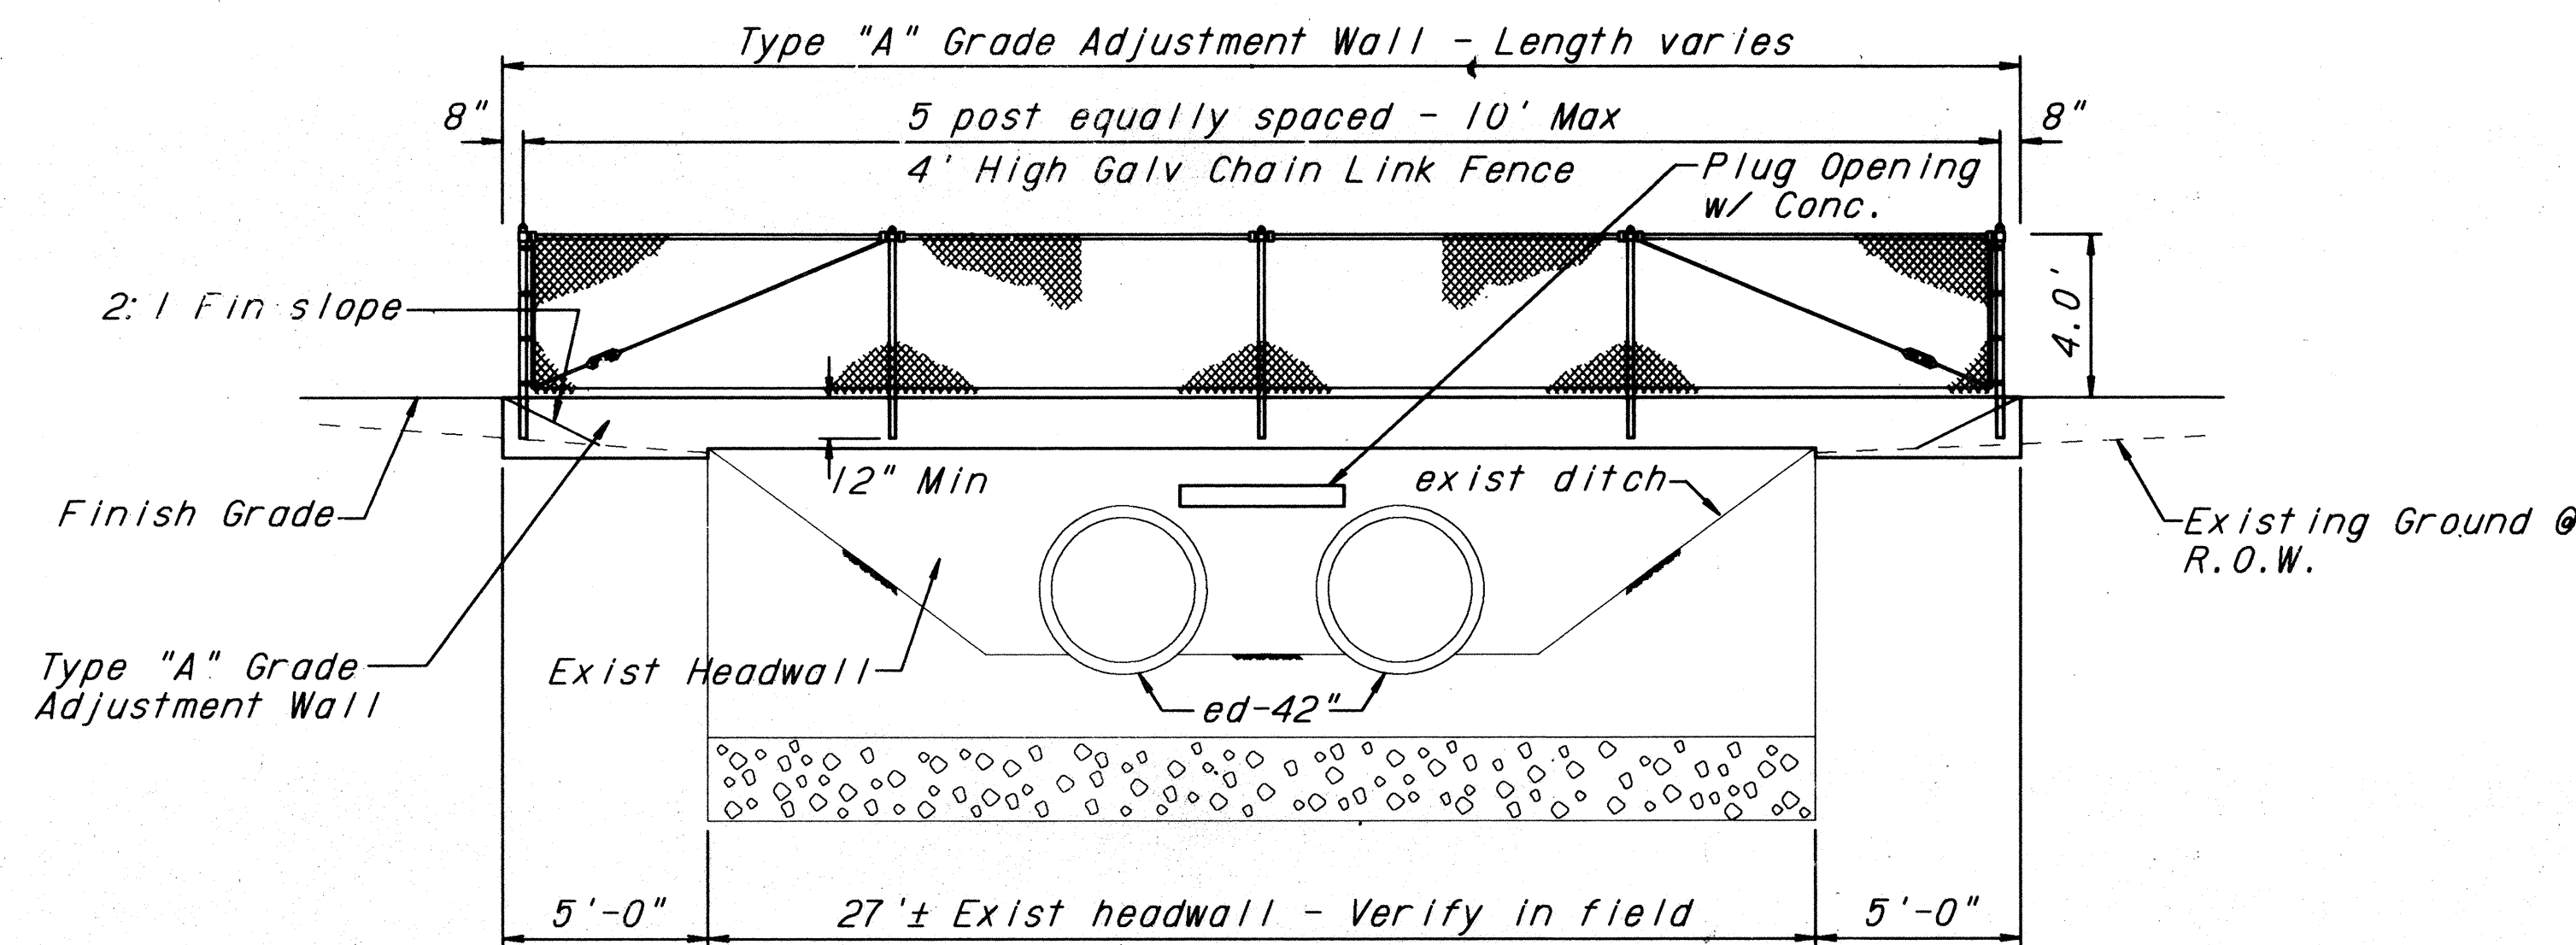


GRADE ADJUSTMENT WALL AT STA 66+29

SCALE: 1/4"=1'-0"

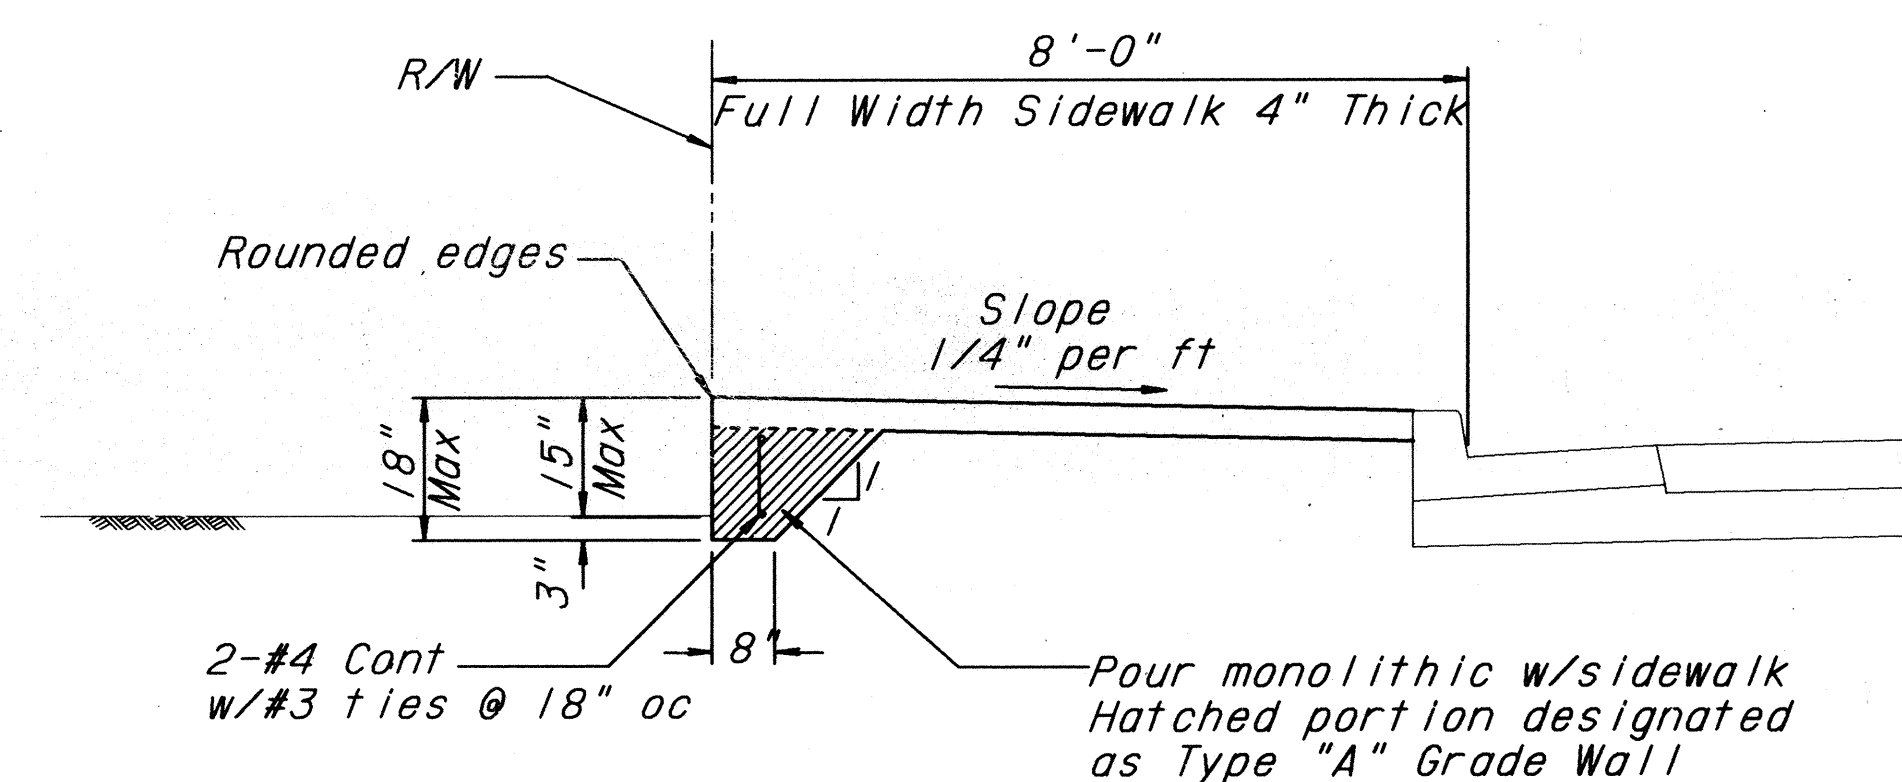


TYPE "A" GRADE ADJUSTMENT WALL

SCALE: 1/2"=1'-0"

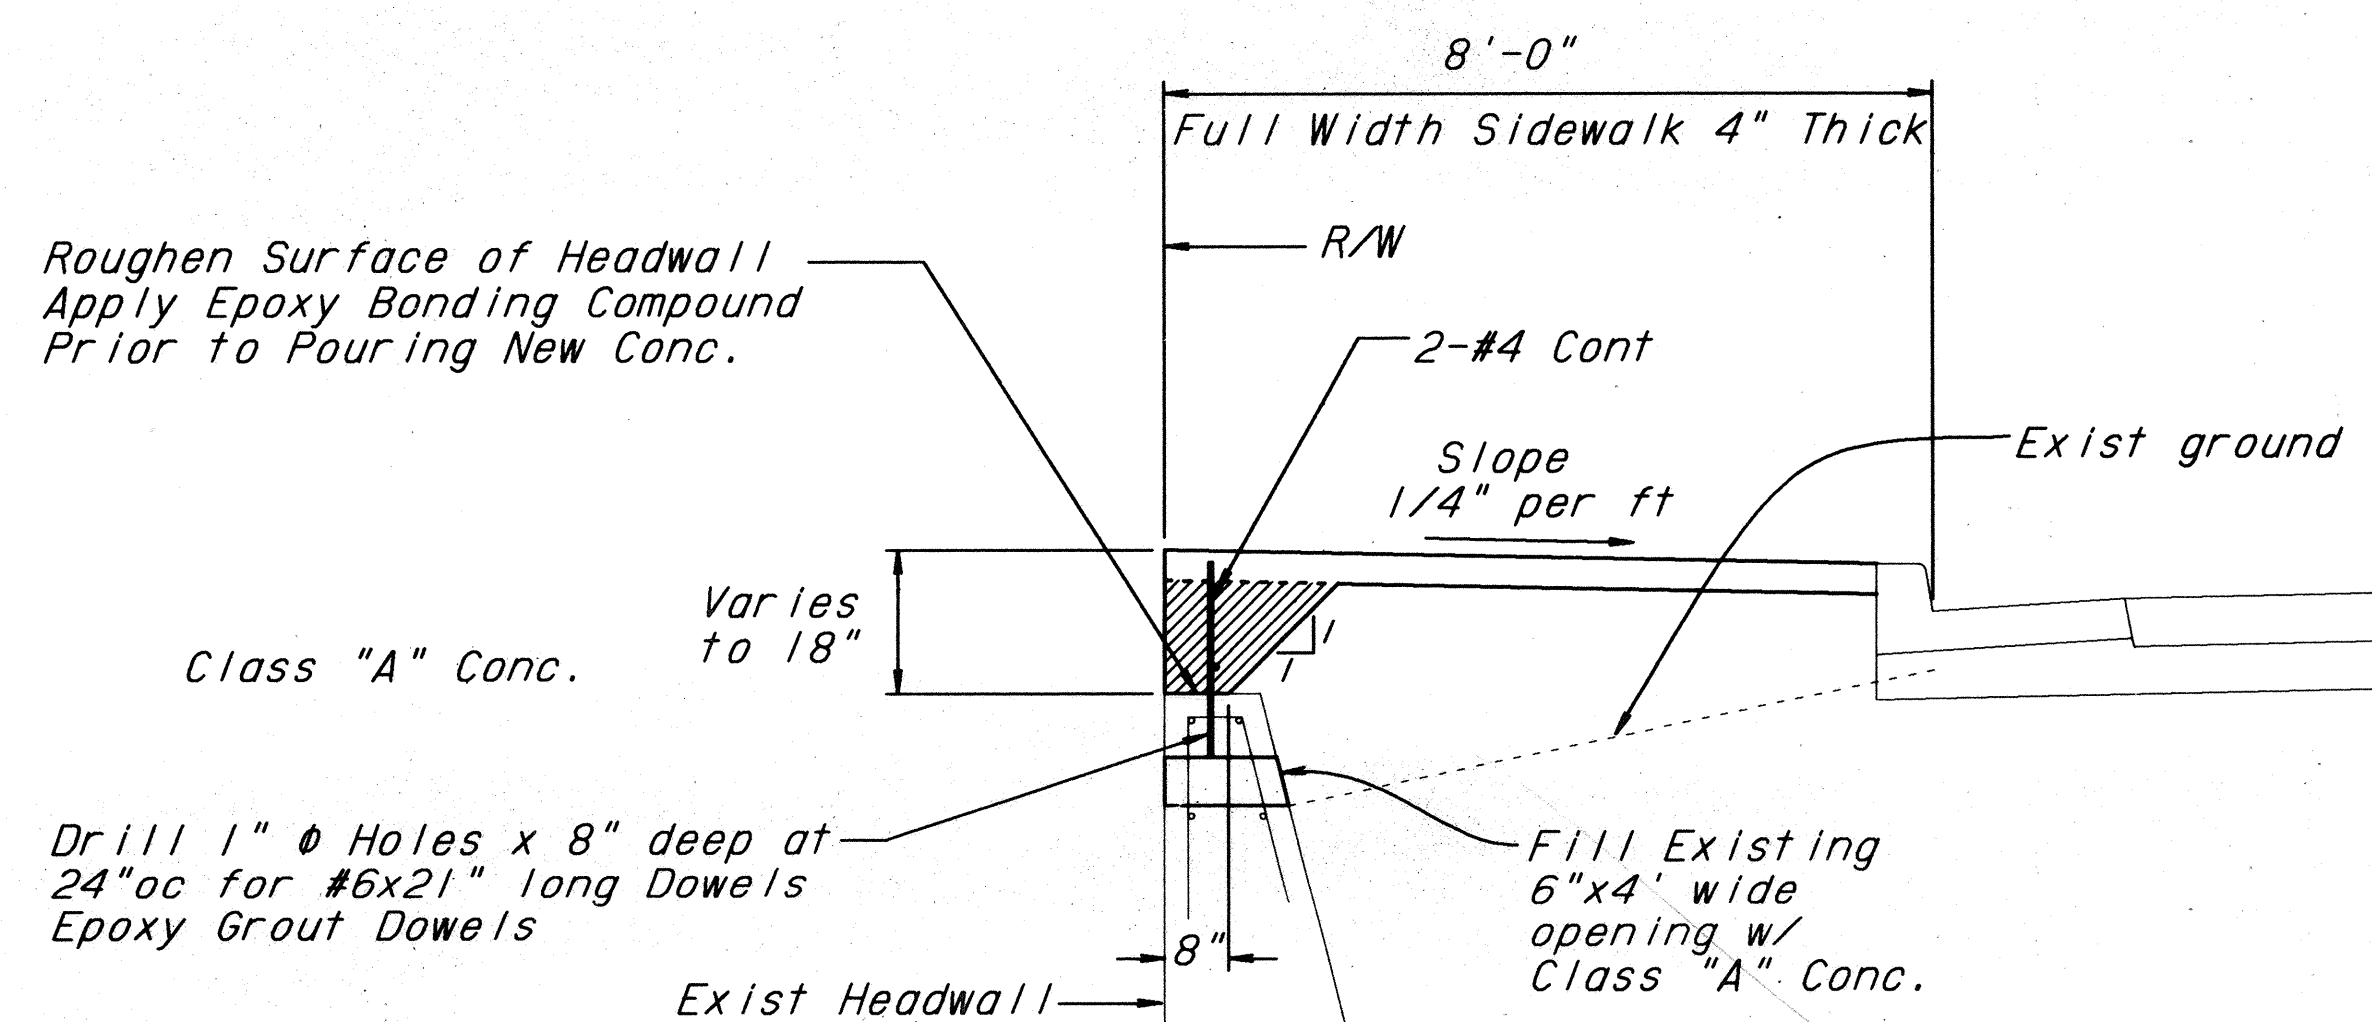


TYPE "A" GRADE ADJUSTMENT WALL AT HEADWALL

SCALE: 1/2"=1'-0"

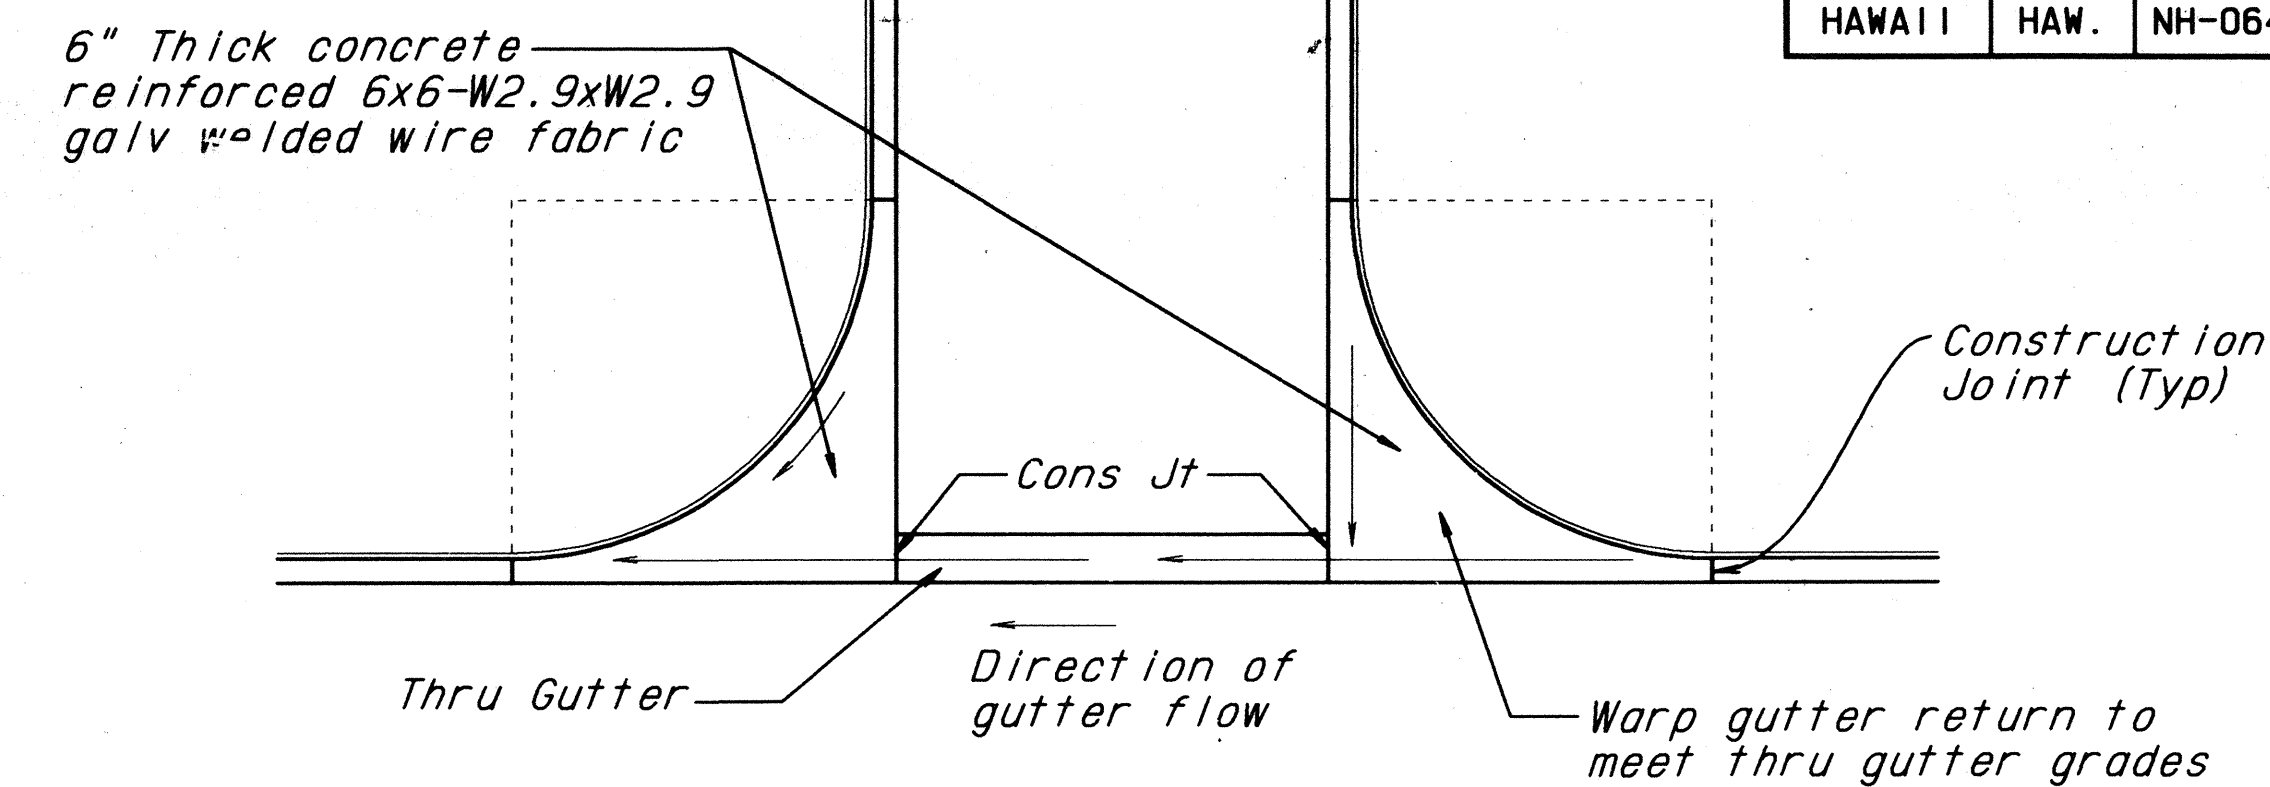


PLAN - TYPICAL THRU GUTTER

NOT TO SCALE

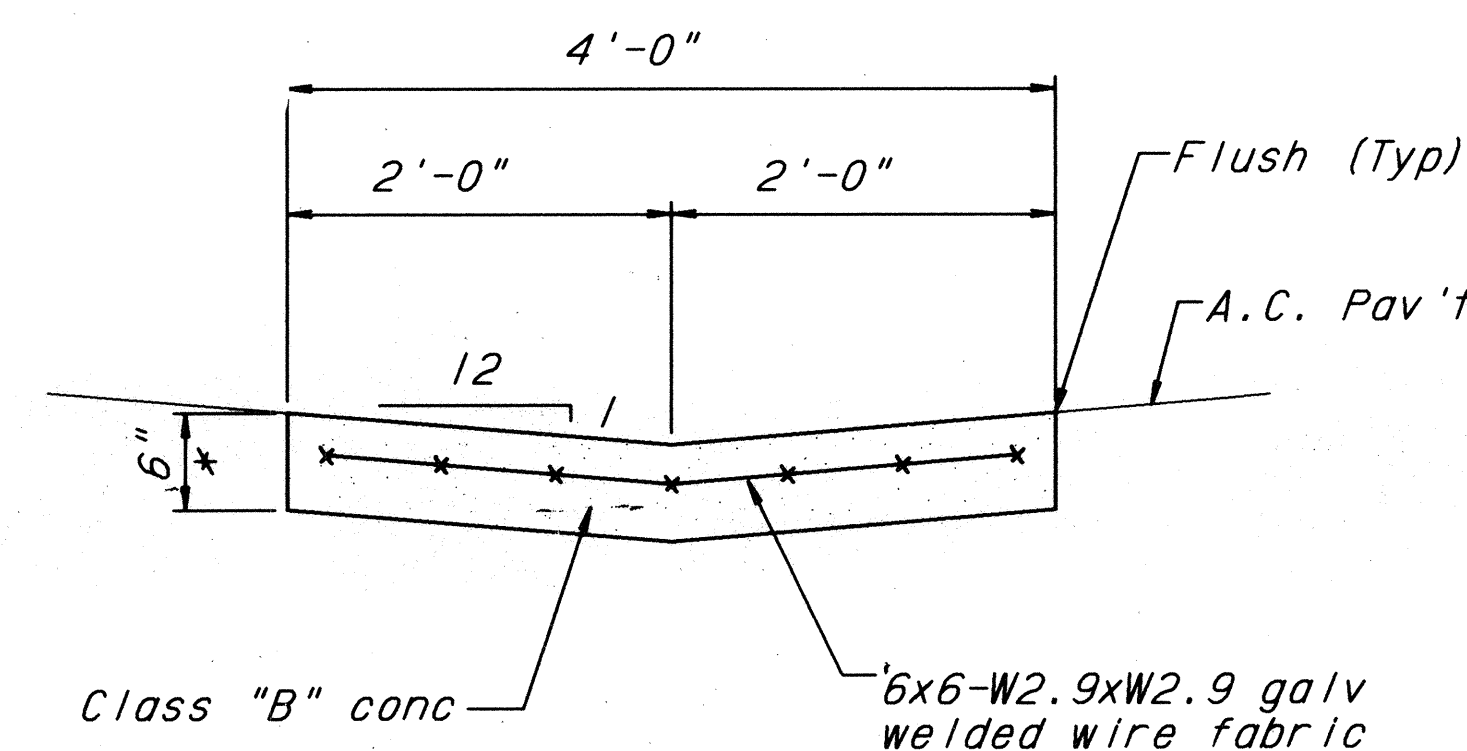

TYPICAL SECTION - THRU GUTTER


SCALE: 1"=1'-0"

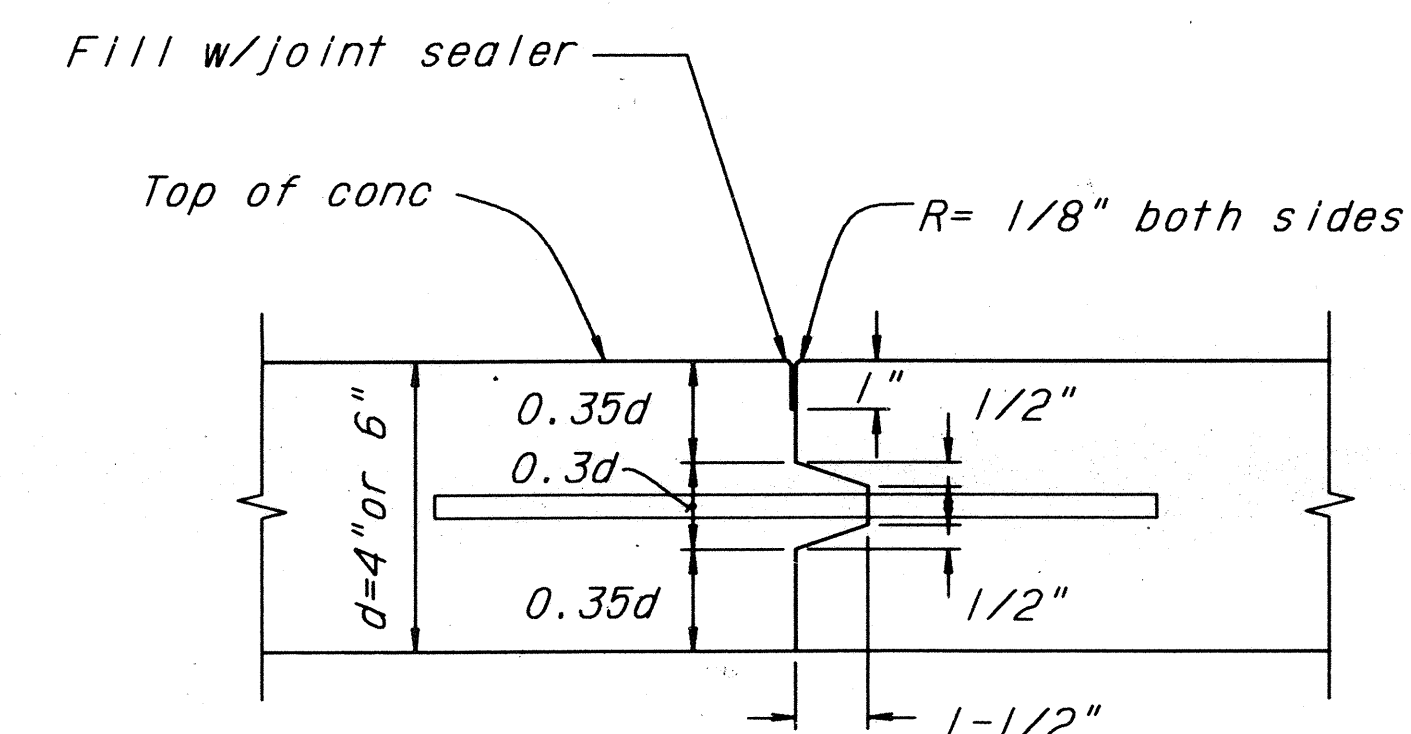

DETAIL - CONSTRUCTION JOINT

SCALE: 3"=1'-0"

ORIGINAL PLAN	DATE
NOTED	DESIGNED BY
QUANTITIES BY	CHECKED BY
NO.	

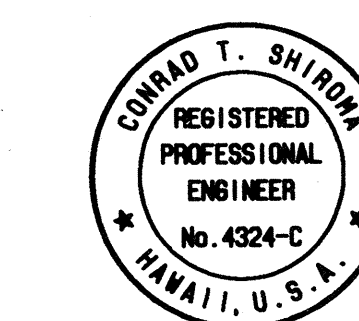

THIS WORK WAS PREPARED BY ME OR UNDER MY SUPERVISION.
CALVIN KIM & ASSOC., INC.

STATE OF HAWAII
DEPARTMENT OF TRANSPORTATION
HIGHWAYS DIVISION


MISCELLANEOUS DETAILS

SAND ISLAND PARKWAY
TREATMENT PLANT TO PARK ENTRANCE
PROJ. NO. NH-064-1(5)

SCALE: AS NOTED DATE: SEPT 1993


SHEET No. 26 OF 23 SHEETS

FED. ROAD DIST. NO.	STATE	FED. AID PROJ. NO.	FISCAL YEAR	SHEET NO.	TOTAL SHEETS
HAWAII	HAW.	NH-064-1(5)	1994	27	95

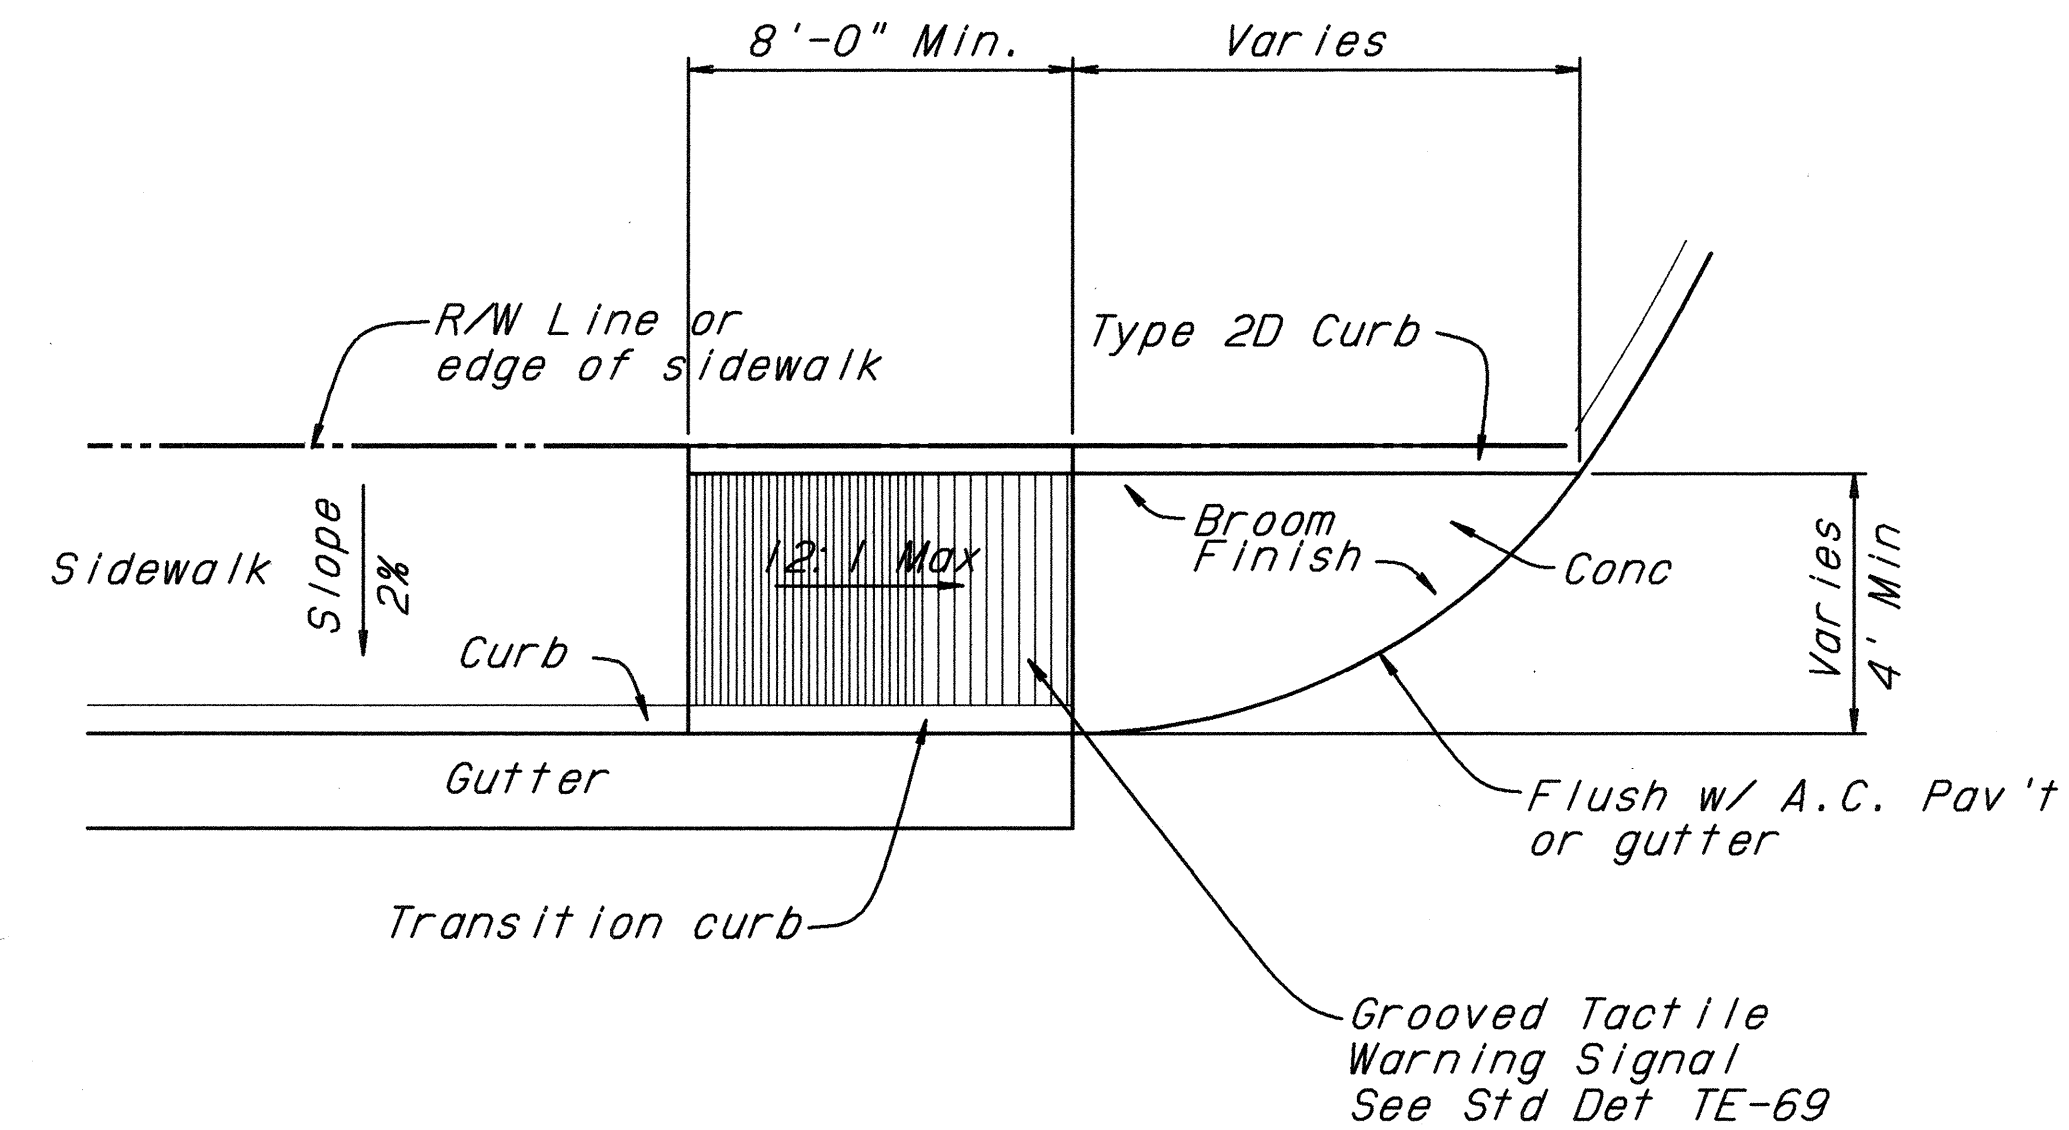


WHEELCHAIR RAMP - MODIFIED TYPE "E"

SCALE: 1/4"=1'-0"

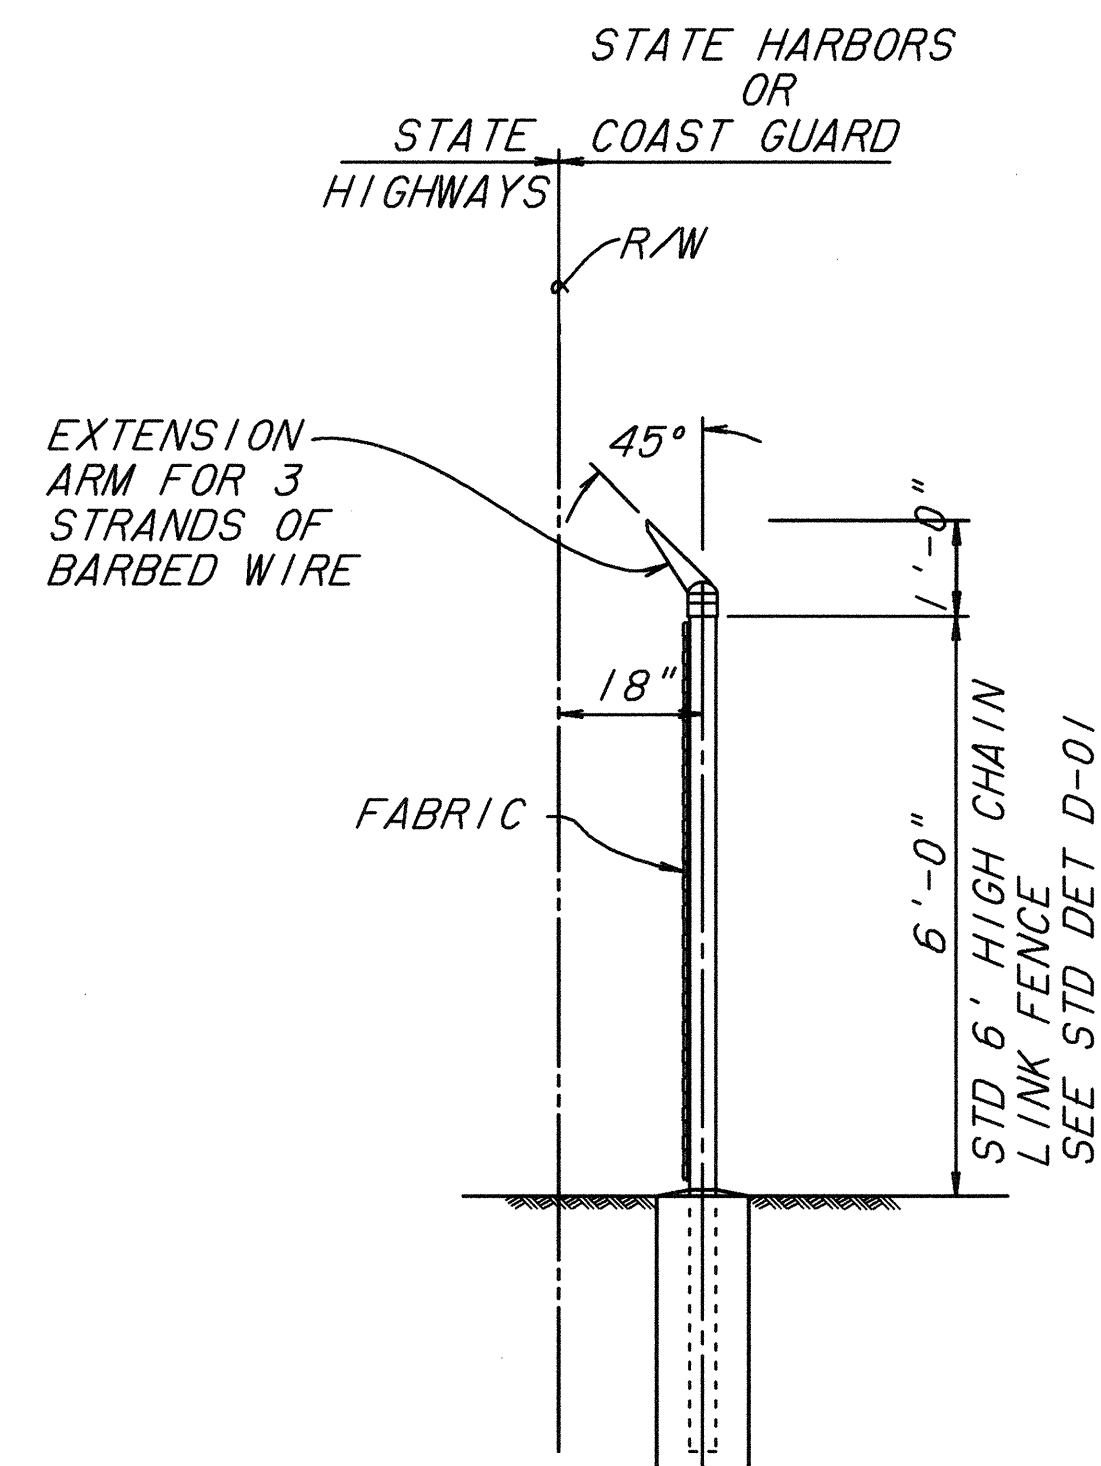


TYP. SECTION - RELOCATED CHAIN LINK FENCE WITH 3 STRAND BARBED WIRE

SCALE: 1/2"=1'-0"

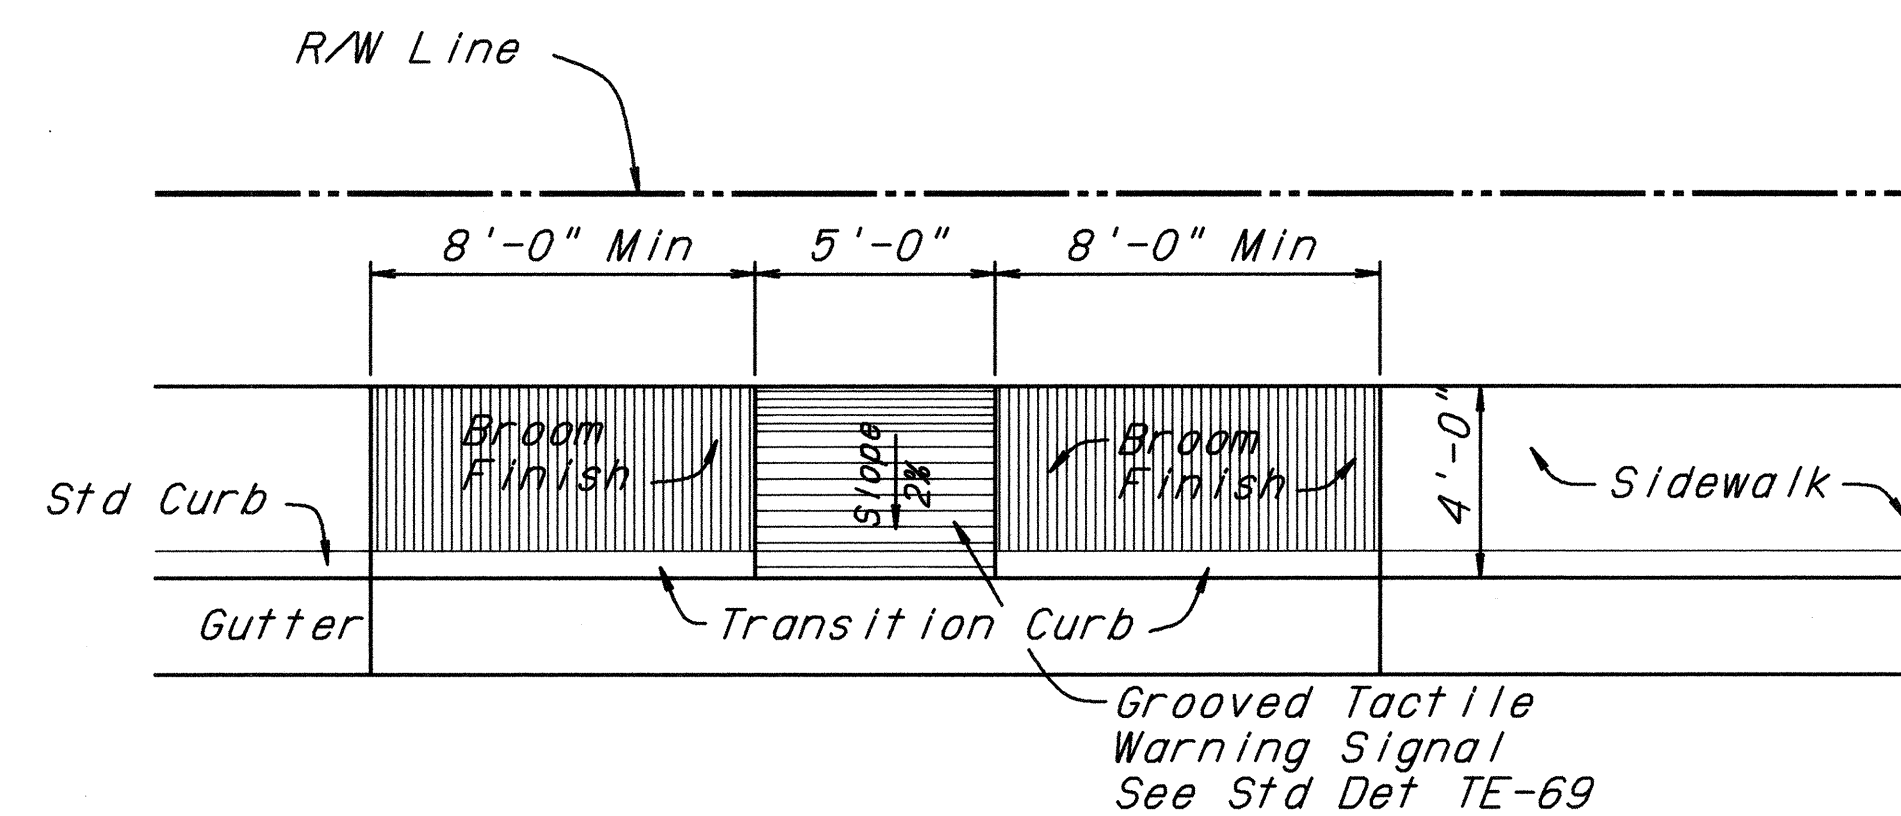

PLAN

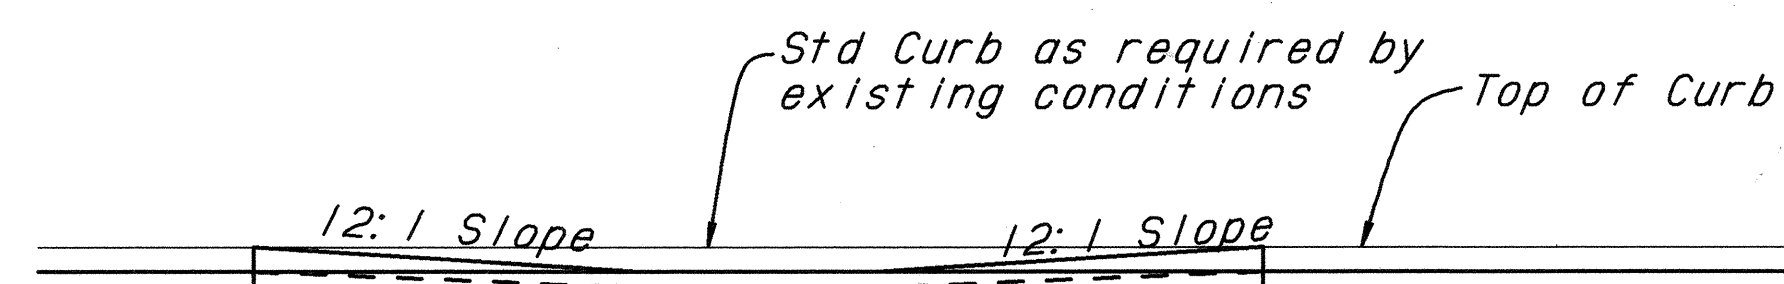


ELEVATION

WHEELCHAIR RAMP - MODIFIED TYPE "B"

SCALE: 1/4"=1'-0"

DESIGNED BY	DATE
DRAWN BY	
CHECKED BY	
NOTED BY	
ORIGINAL PLAN	
NO.	

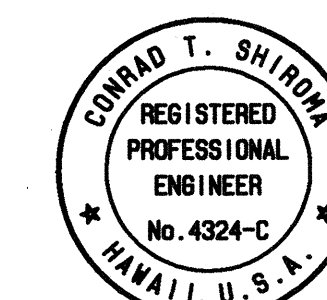

THIS WORK WAS PREPARED BY
ME OR UNDER MY SUPERVISION.
CALVIN KIM & ASSOC., INC.

STATE OF HAWAII
DEPARTMENT OF TRANSPORTATION
HIGHWAYS DIVISION


MISCELLANEOUS DETAILS

SAND ISLAND PARKWAY
TREATMENT PLANT TO PARK ENTRANCE
PROJ. NO. NH-064-1(5)

SCALE: AS NOTED DATE: SEPT 1993


SHEET No. H220F 23 SHEETS

FED. ROAD DIST. NO.	STATE	FED. AID PROJ. NO.	FISCAL YEAR	SHEET NO.	TOTAL SHEETS
HAWAII	HAW.	NH-064-1(5)	1994	28	95

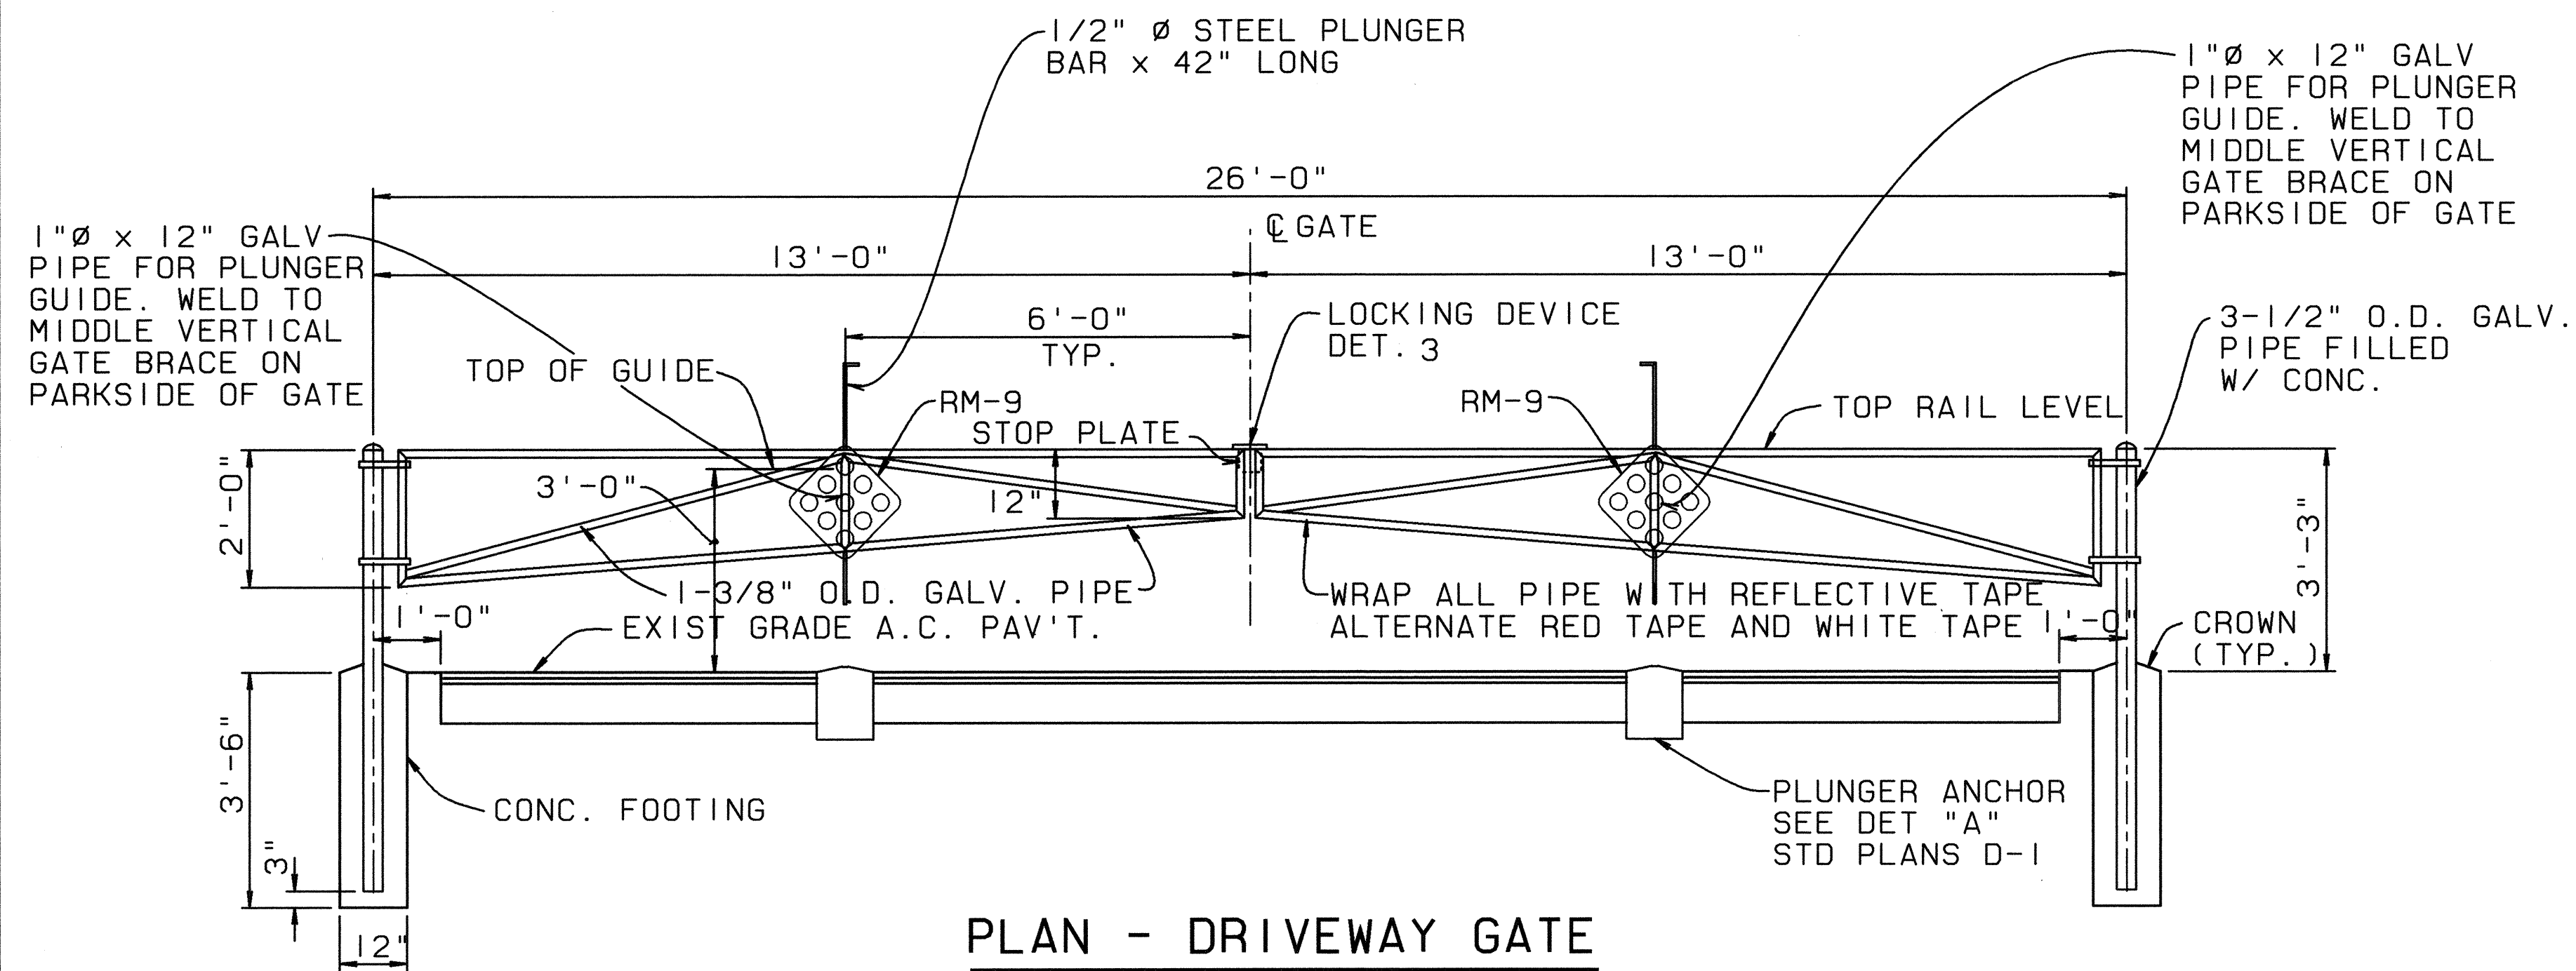


PLAN - DRIVEWAY GATE

SCALE: 1/2"=1'-0"

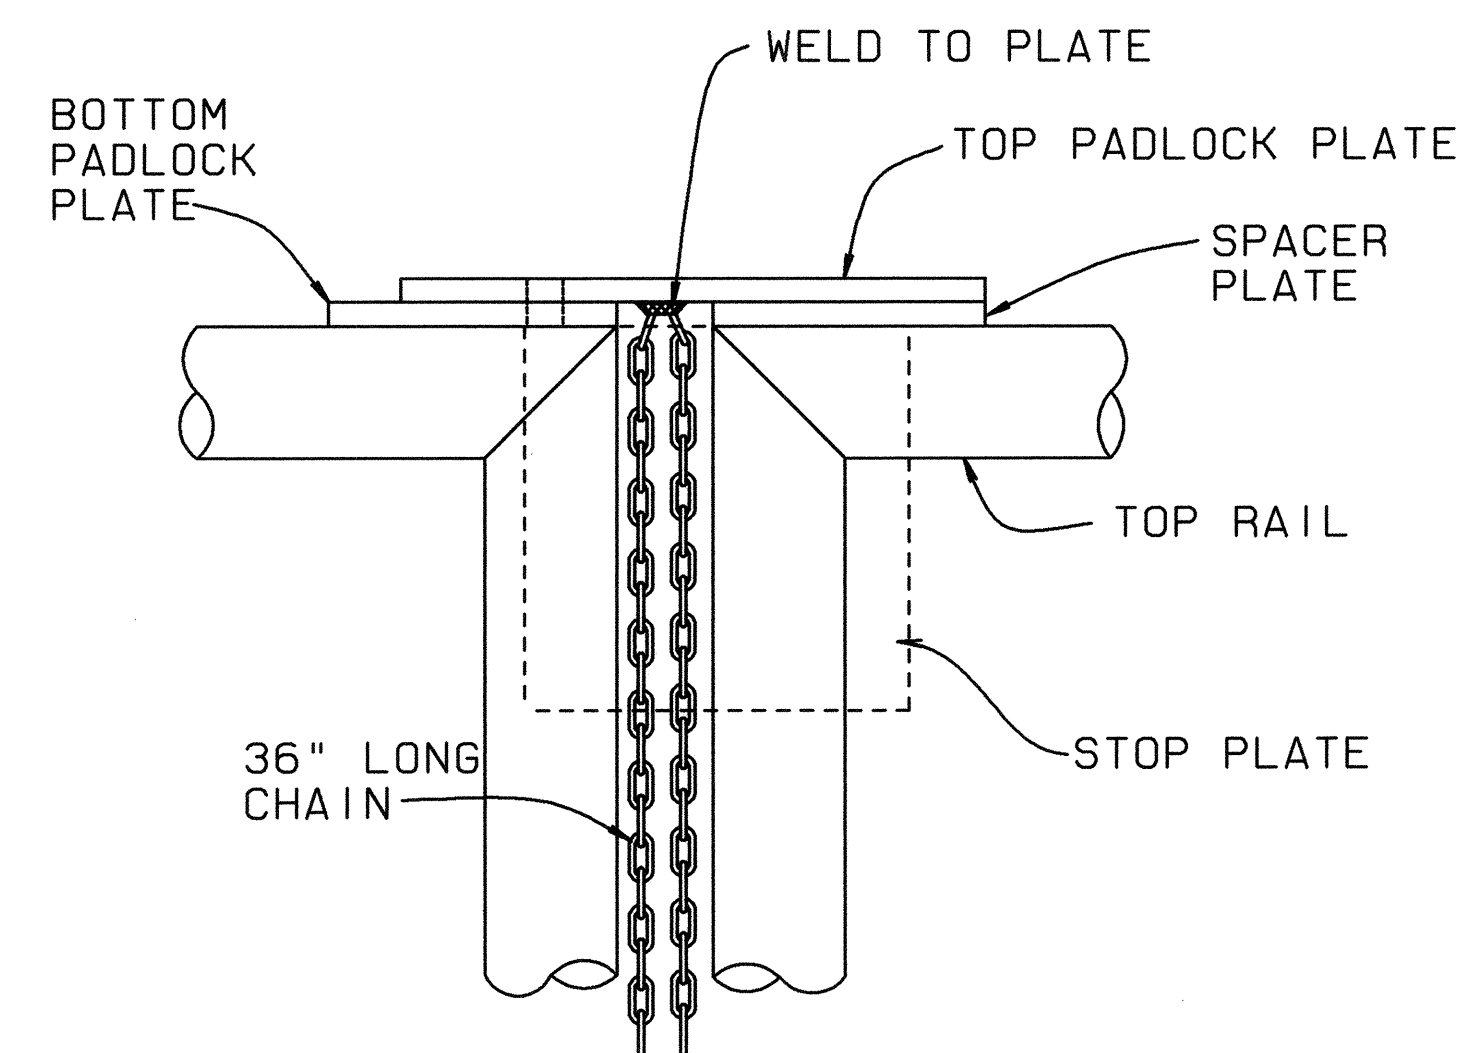

FRONT VIEW


SCALE: 6"=1'-0"

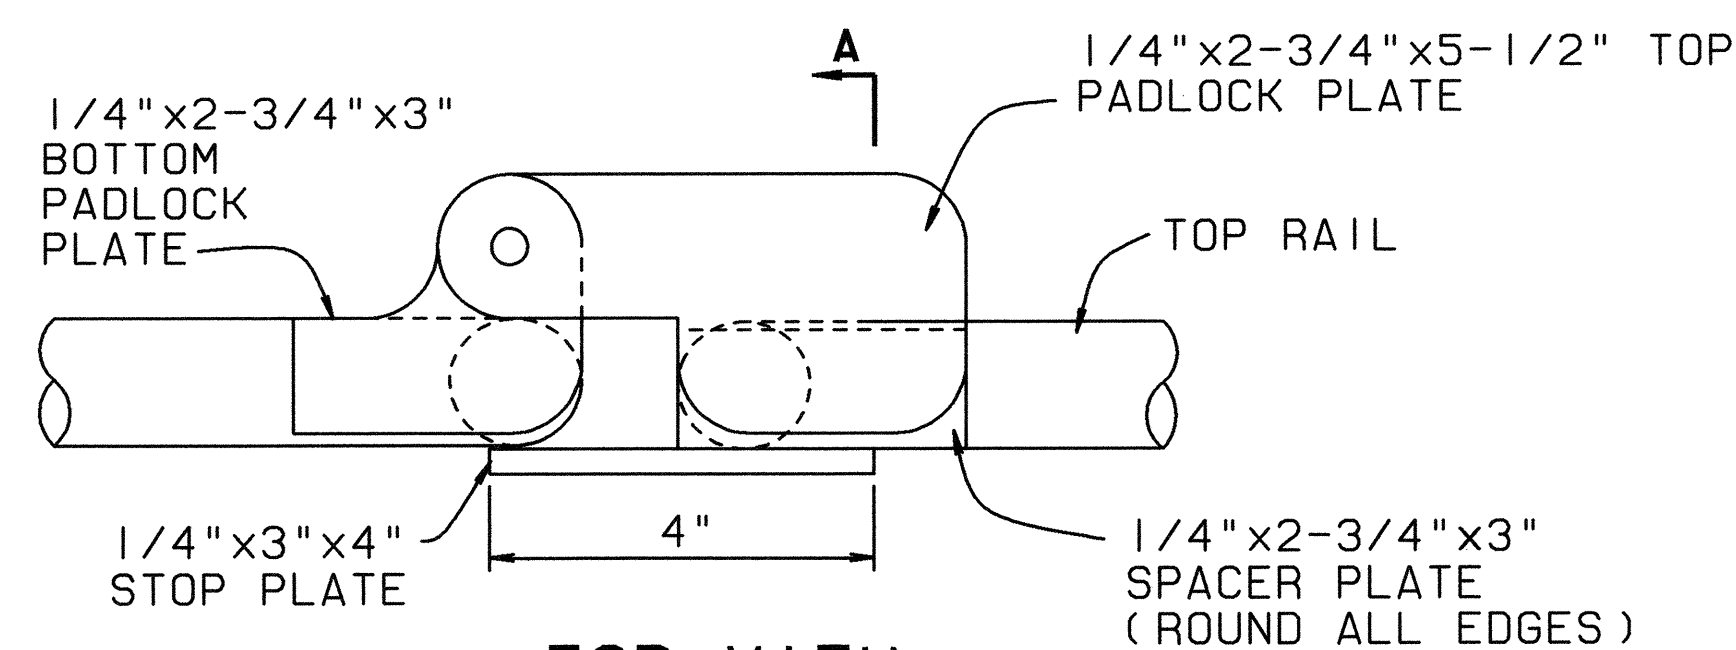

TOP VIEW


SCALE: 6"=1'-0"

GATE LOCK

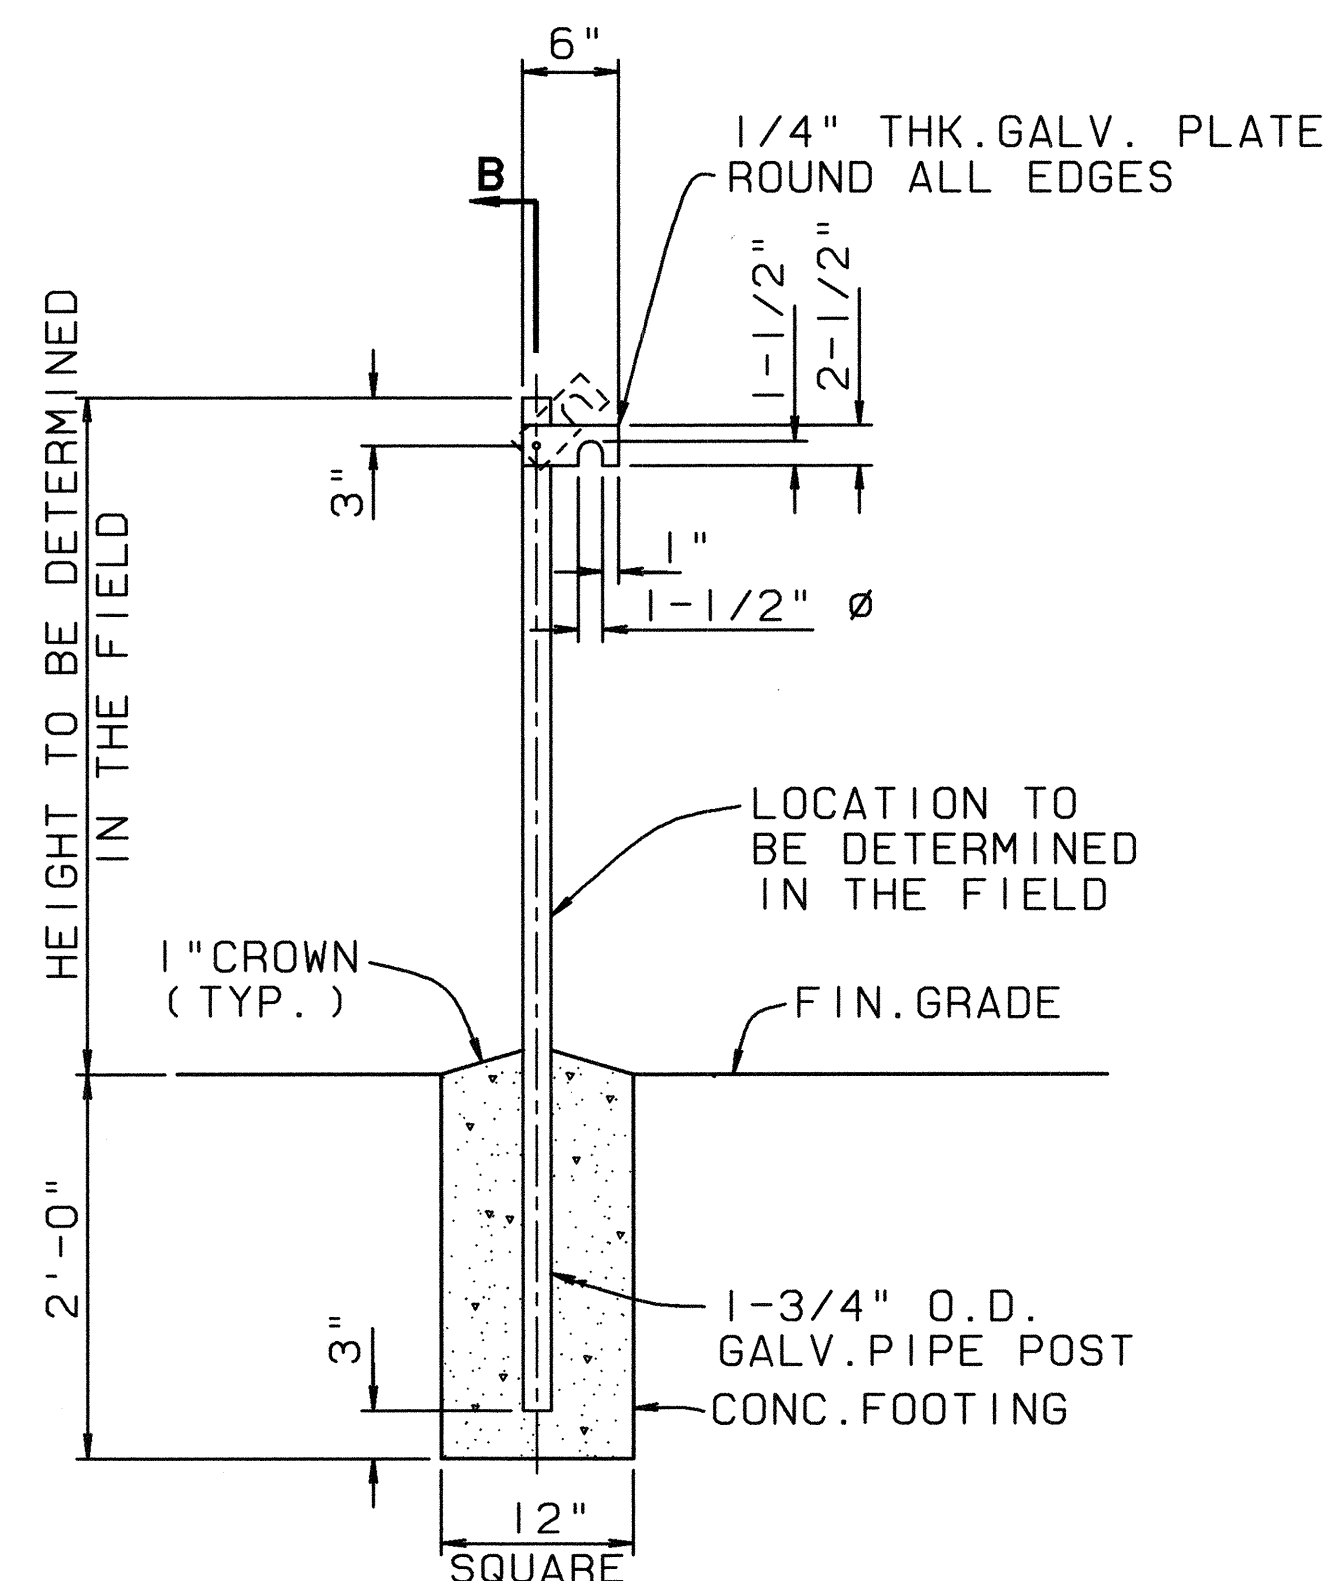


DETAIL 2 - GATE STOP DETAIL

SCALE: 1"=1'-0"

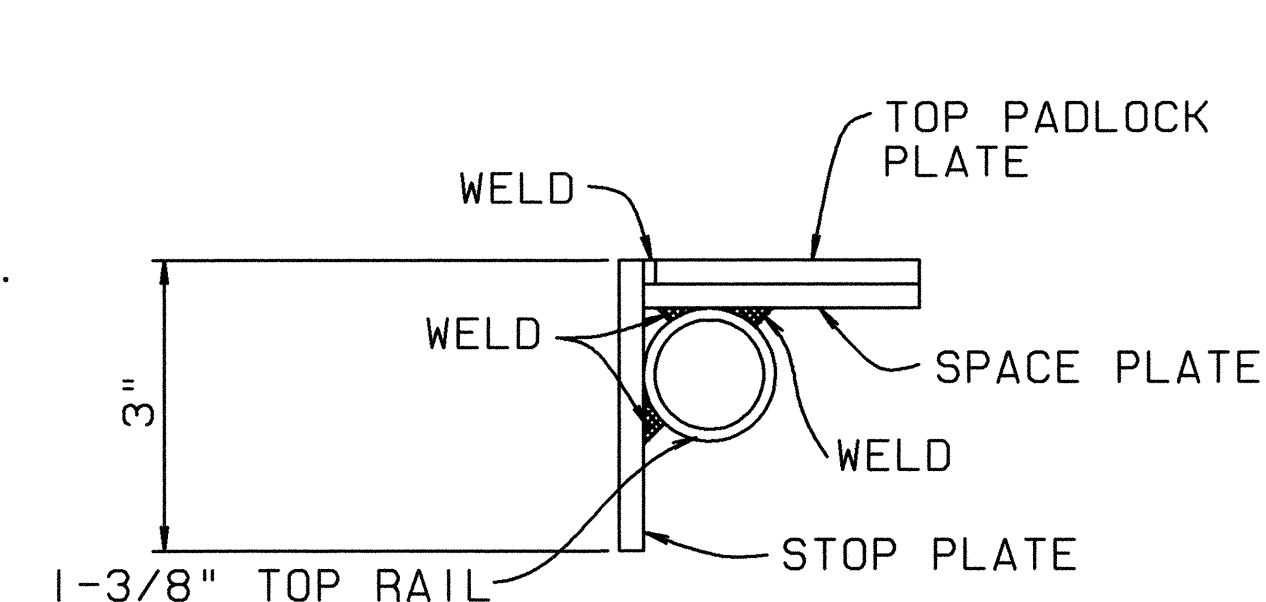

SECTION A


SCALE: 6"=1'-0"

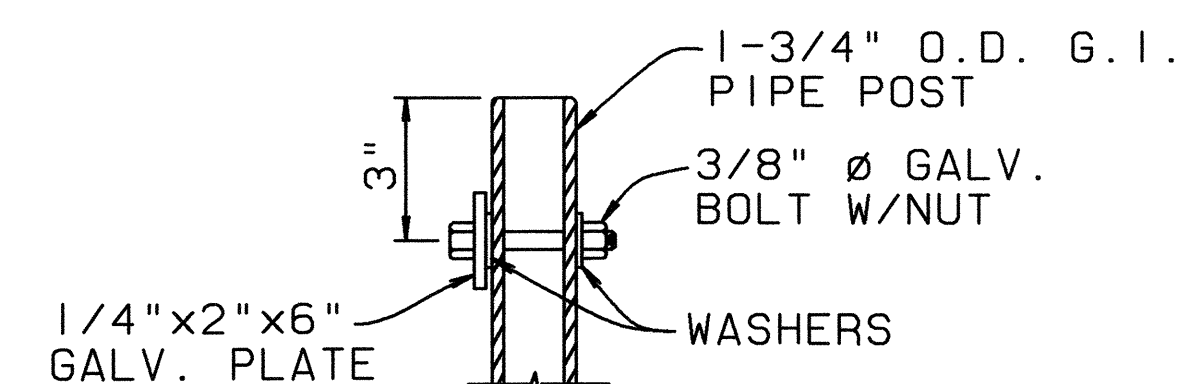


SECTION B

SCALE: 3"=1'-0"

NOTE:
PROVIDE PADLOCK WITH 2 KEYS
PER GATE
MASTER KEY PADLOCKS TO SAND
ISLAND STATE RECREATIONAL PARK

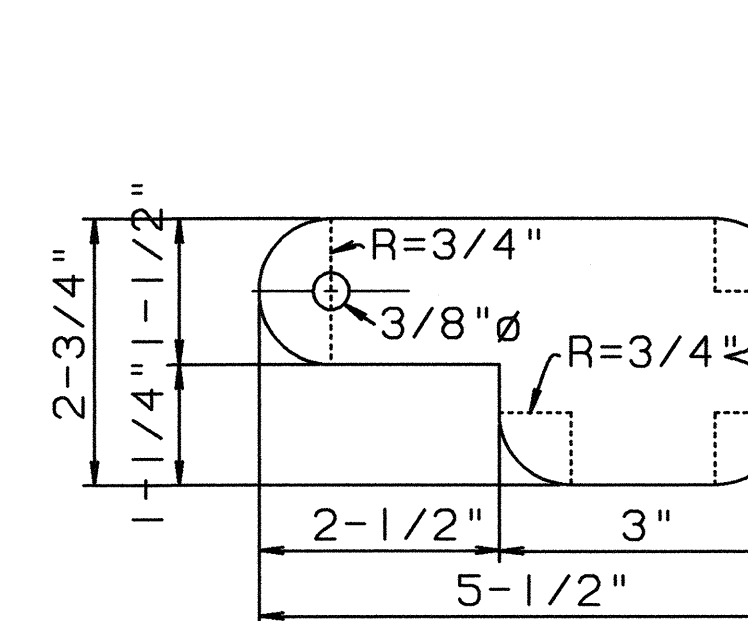


TOP PLATE

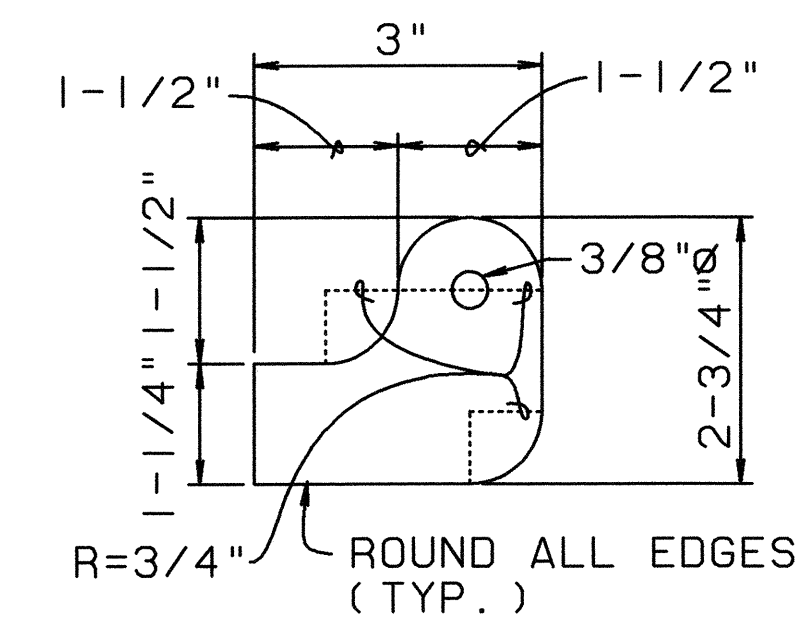

BOTTOM PLATE

DETAIL 3 - LOCKING DETAILS

SCALE: 6"=1'-0"

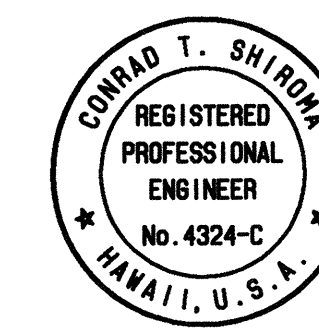

THIS WORK WAS PREPARED BY
ME OR UNDER MY SUPERVISION.
CALVIN KIM & ASSOC., INC.

STATE OF HAWAII
DEPARTMENT OF TRANSPORTATION
HIGHWAYS DIVISION

MISCELLANEOUS DETAILS

SAND ISLAND PARKWAY
TREATMENT PLANT TO PARK ENTRANCE
PROJ. NO. NH-064-1(5)

SCALE: AS NOTED DATE: SEPT 1993

SHEET No. H230F 23 SHEETS