




FED. ROAD DIST. NO.	STATE	FED. AID PROJ. NO.	FISCAL YEAR	SHEET NO.	TOTAL SHEETS
HAWAII	HAW.	NH-064-1(5)	1994	7	95

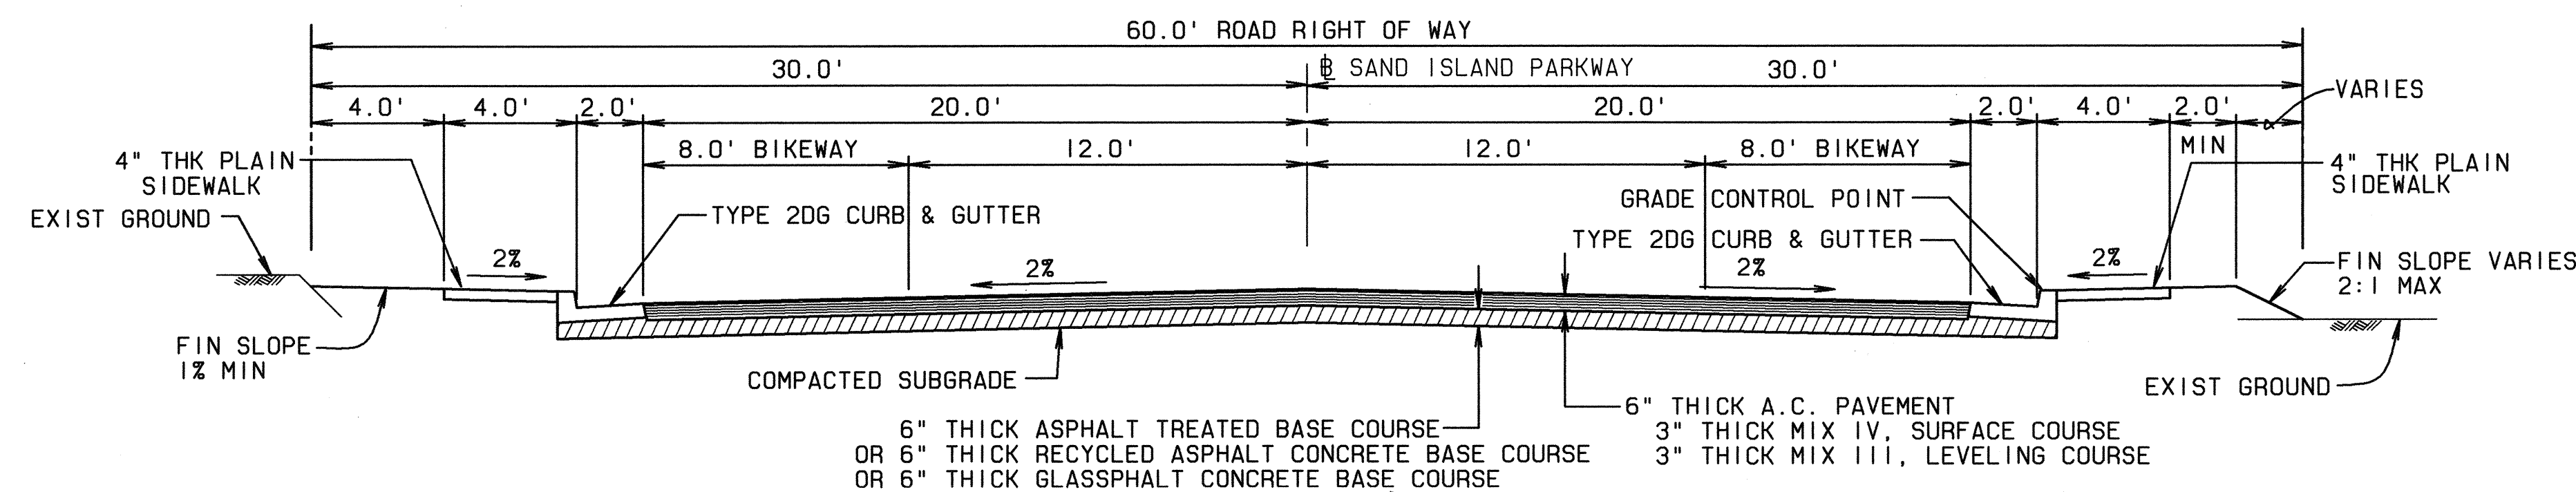

TYPICAL ROAD SECTION - STA 55+20 TO 58+63.77
SCALE: 1/4"=1'-0"

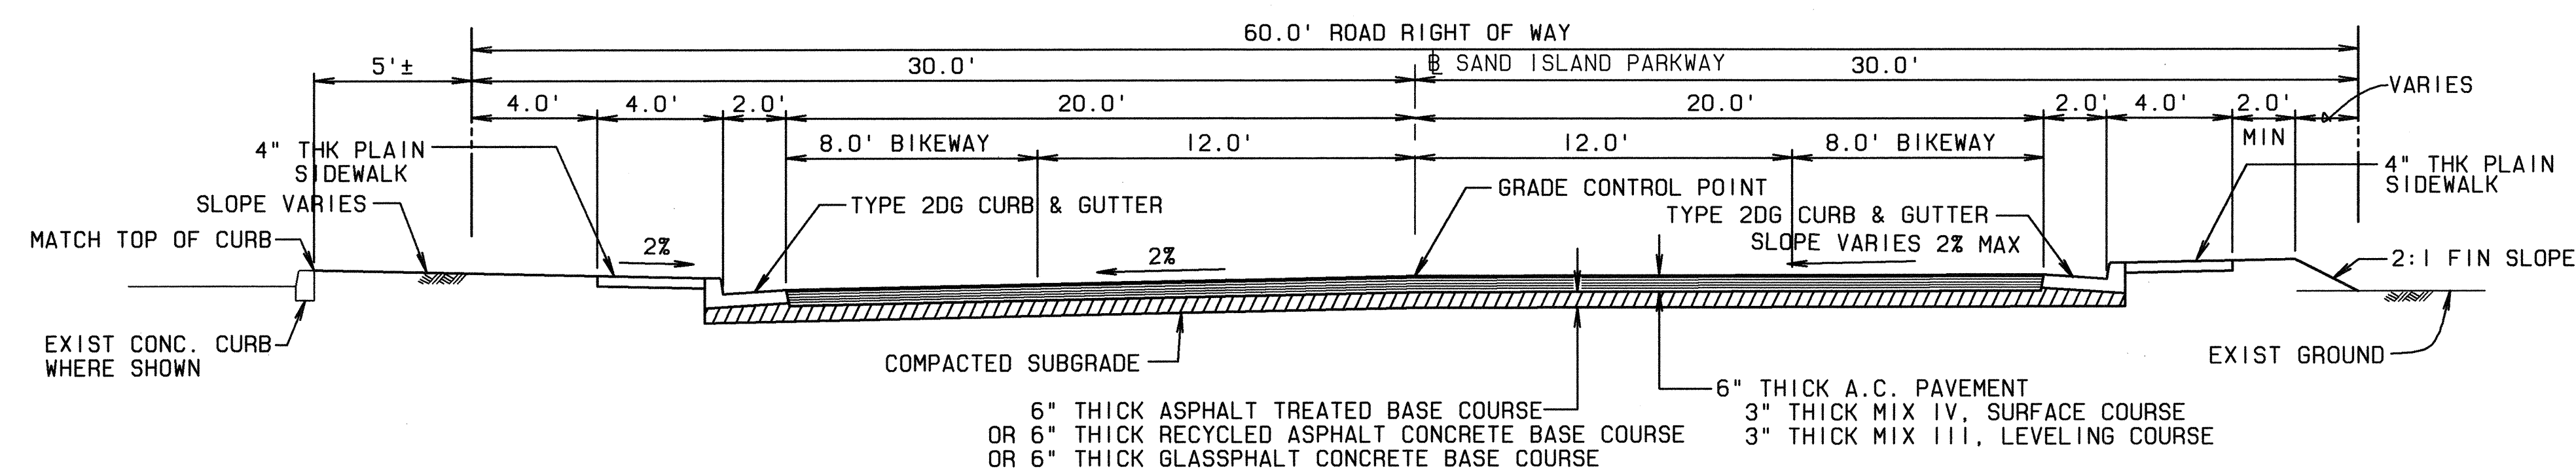


TYPICAL ROAD SECTION - STA 58+63.77 TO 60+85
SUPERELEVATION TRANSITION
SCALE: 1/4"=1'-0"

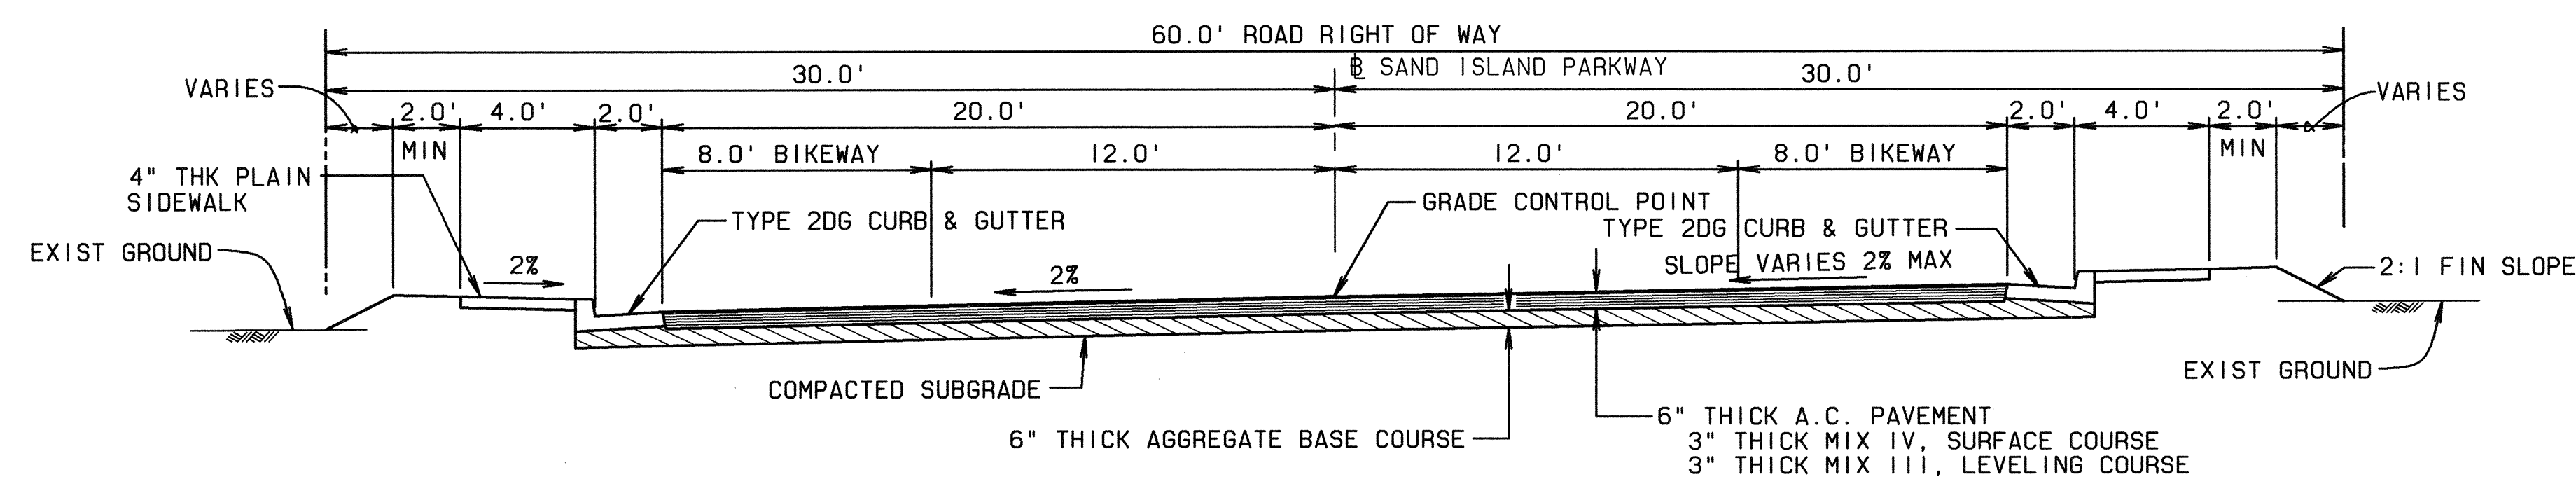

TYPICAL ROAD SECTION - STA 60+85 TO 62+43.77
AND STA 62+57.09 TO 66+39.09
SUPERELEVATION TRANSITION
SCALE: 1/4"=1'-0"

DATE	_____
SURVEY PLOTTED BY	_____
DESIGNED BY	_____
QUANTITIES BY	_____
CHECKED BY	_____
ORIGINAL PLAN	_____
NO.	_____

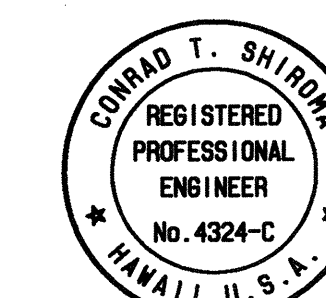

THIS WORK WAS PREPARED BY
ME OR UNDER MY SUPERVISION.
CALVIN KIM & ASSOC., INC.

STATE OF HAWAII
DEPARTMENT OF TRANSPORTATION
HIGHWAYS DIVISION


TYPICAL ROAD SECTIONS

SAND ISLAND PARKWAY
TREATMENT PLANT TO PARK ENTRANCE
PROJ. NO. NH-064-1(5)

SCALE: AS NOTED DATE: SEPT 1993


SHEET No. H2 OF 23 SHEETS

FED. ROAD DIST. NO.	STATE	FED. AID PROJ. NO.	FISCAL YEAR	SHEET NO.	TOTAL SHEETS
HAWAII	HAW.	NH-064-1(5)	1994	8	95

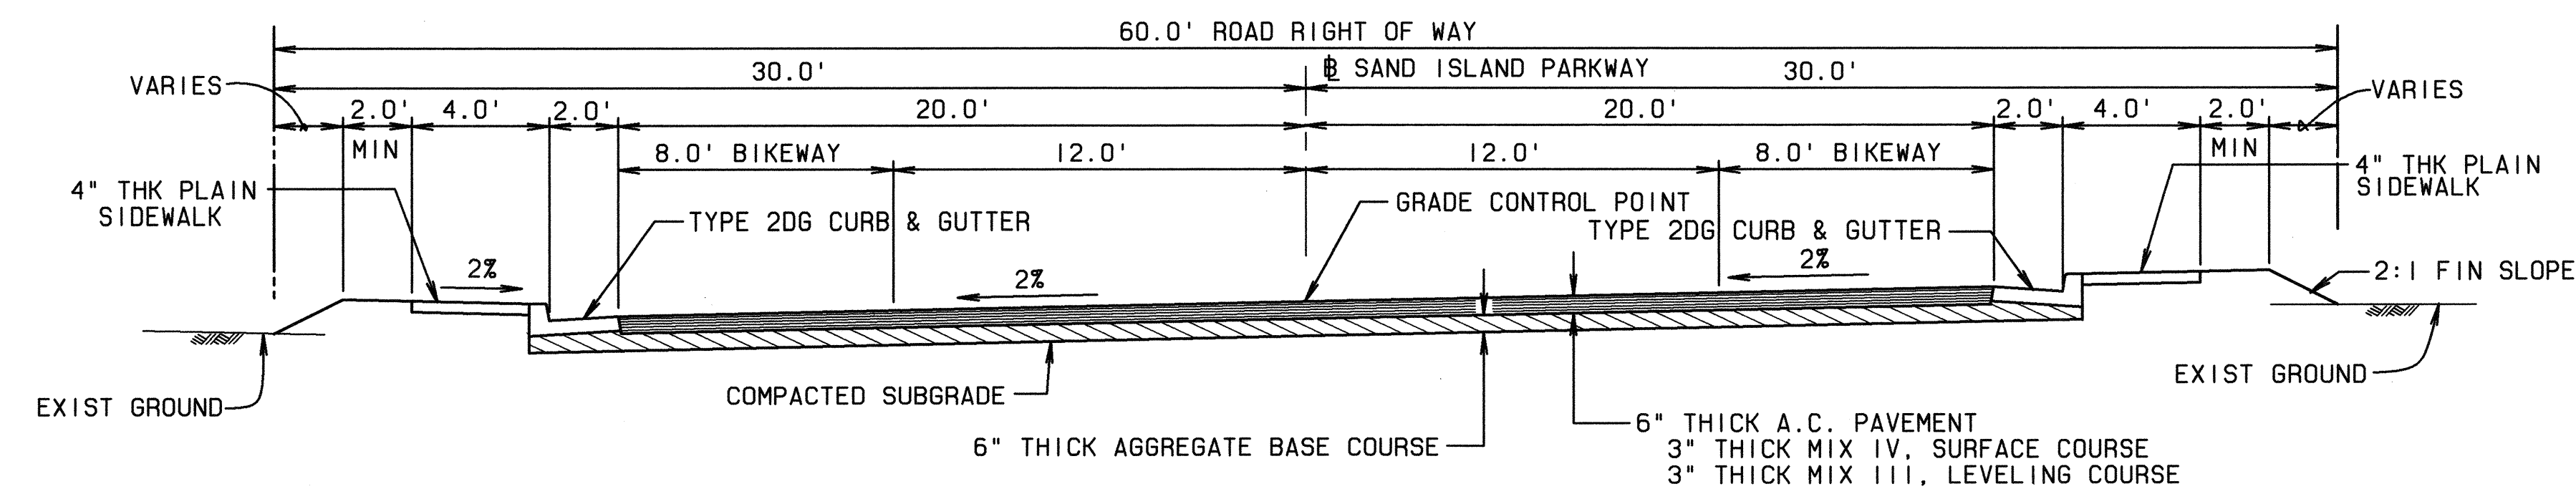

TYPICAL ROAD SECTION - STA 62+43.77 62+57.09
(SUPERELEVATED)


SCALE: 1/4"=1'-0"

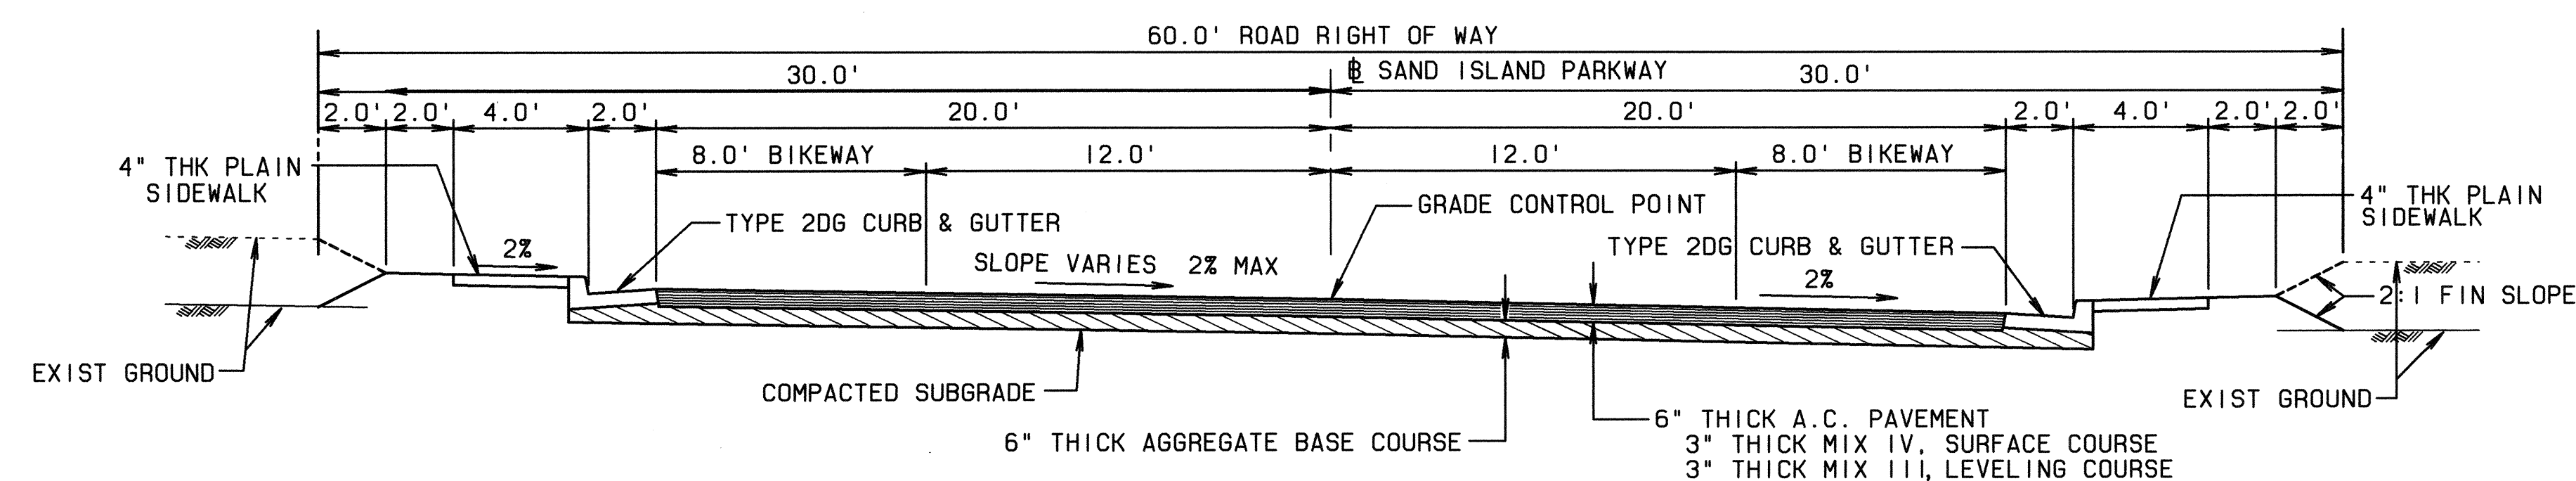

TYPICAL ROAD SECTION - STA 63+73.52 TO 67+73.52
STA 68+64.62 TO 72+64.62, STA 79+02.59 TO 82+02.59
AND STA 83+19.24 TO 86+99.24
(SUPERELEVATION TRANSITION)

SCALE: 1/4"=1'-0"

ORIGINAL PLAN	DATE
DESIGNED BY	
NOTED BY	
CHECKED BY	
NO.	

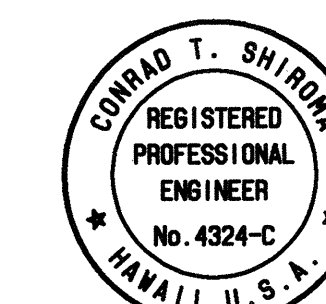

THIS WORK WAS PREPARED BY
ME OR UNDER MY SUPERVISION.
CALVIN KIM & ASSOC., INC.

STATE OF HAWAII
DEPARTMENT OF TRANSPORTATION
HIGHWAYS DIVISION


TYPICAL ROAD SECTIONS

SAND ISLAND PARKWAY
TREATMENT PLANT TO PARK ENTRANCE
PROJ. NO. NH-064-1(5)


SCALE: AS NOTED DATE: SEPT 1993

SHEET No. H3 OF 23 SHEETS


FED. ROAD DIST. NO.	STATE	FED. AID PROJ. NO.	FISCAL YEAR	SHEET NO.	TOTAL SHEETS
HAWAII	HAW.	NH-064-1(5)	1994	9	95

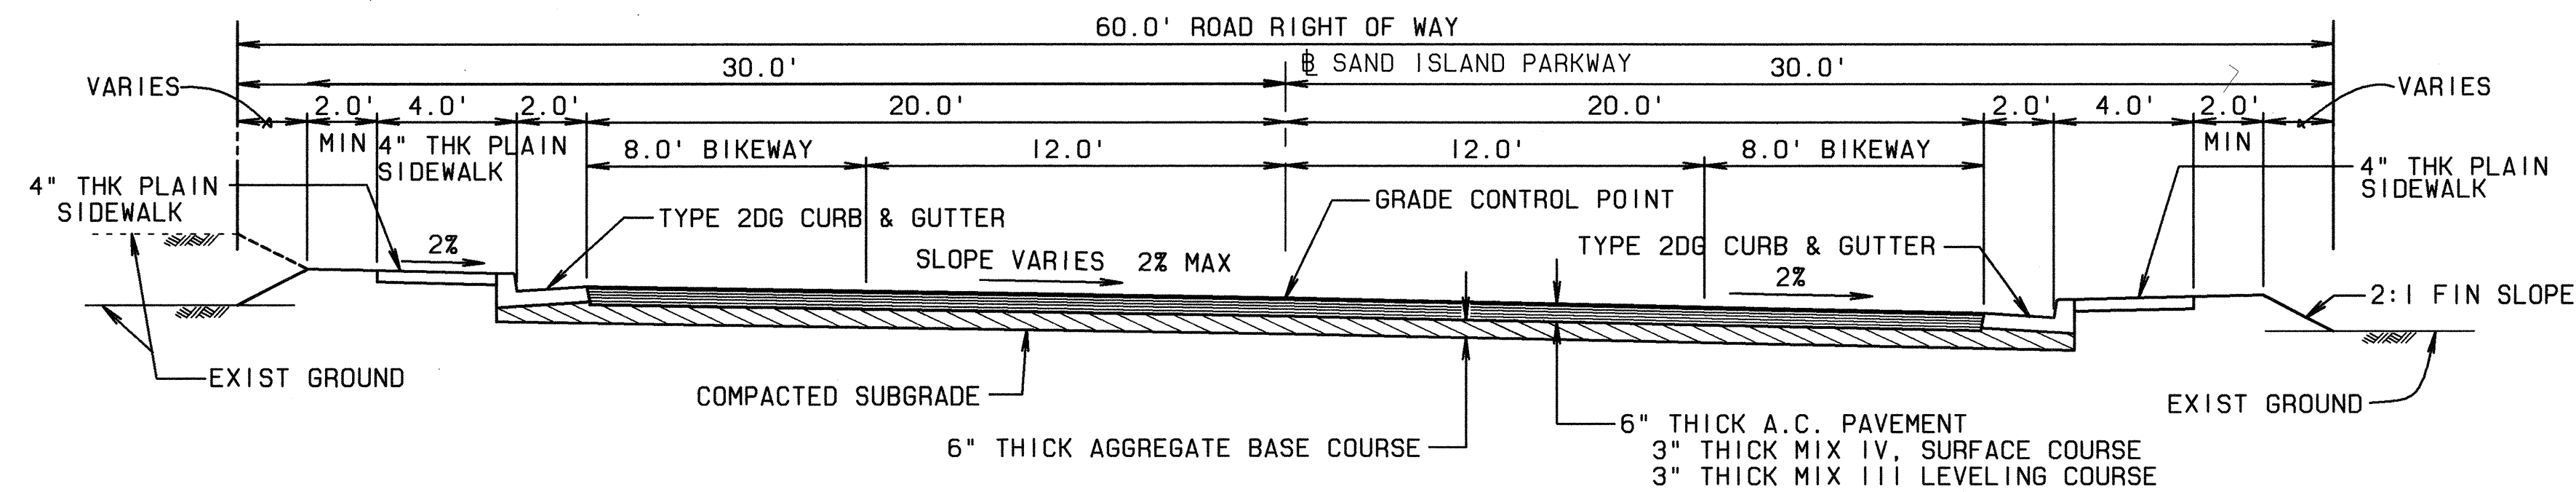


TYPICAL ROAD SECTION - STA 67+73.52 TO 68+64.62
AND STA 82+02.59 TO 83+99.24
(SUPERELEVATED)
SCALE: 1/4"=1'-0"

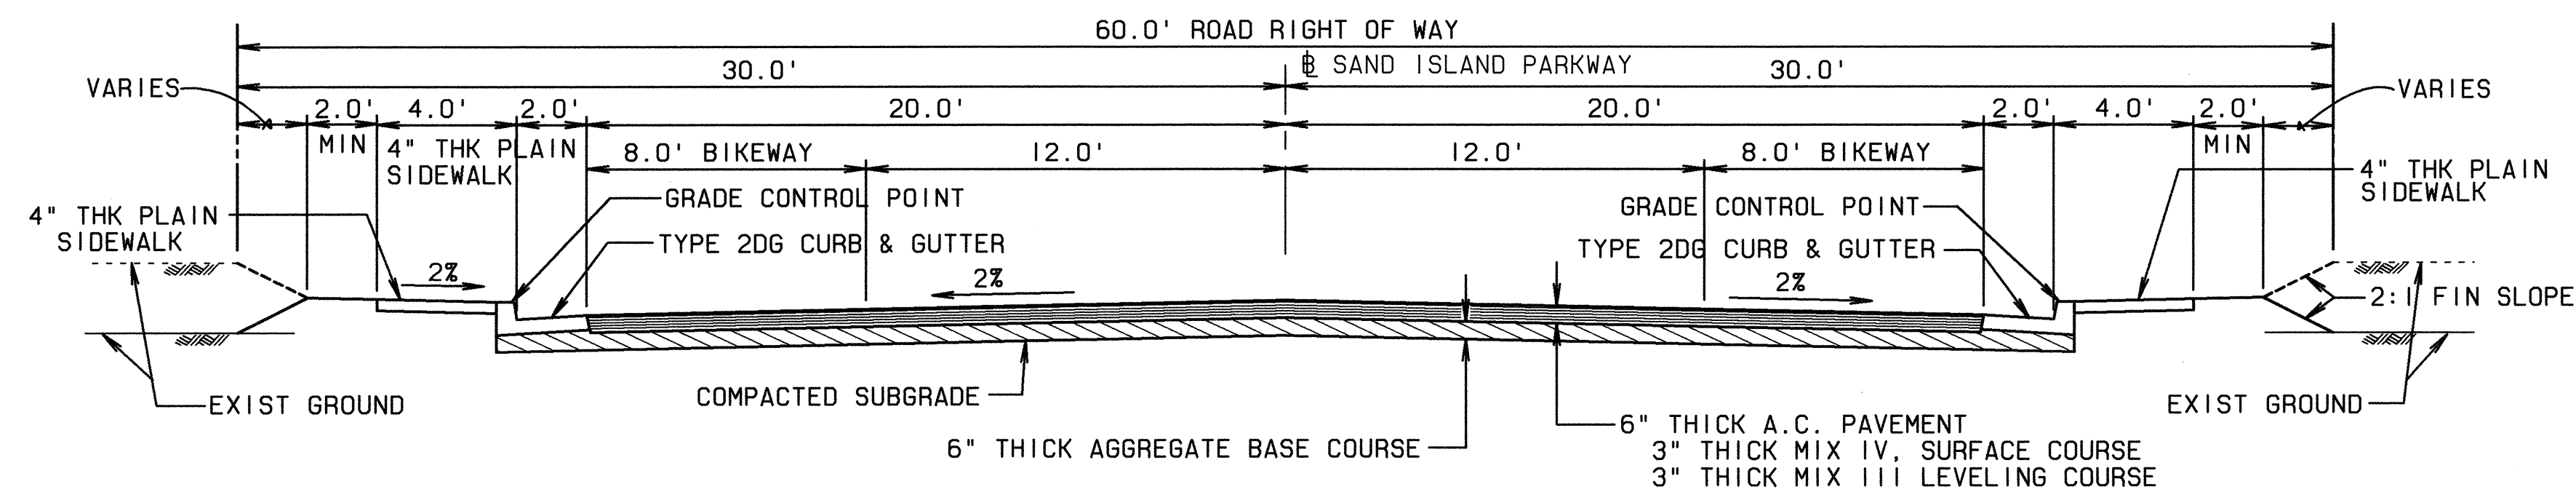

TYPICAL ROAD SECTION - STA 72+64.62 TO 79+02.59
AND STA 86+99.24 TO 87+44.29
SCALE: 1/4"=1'-0"

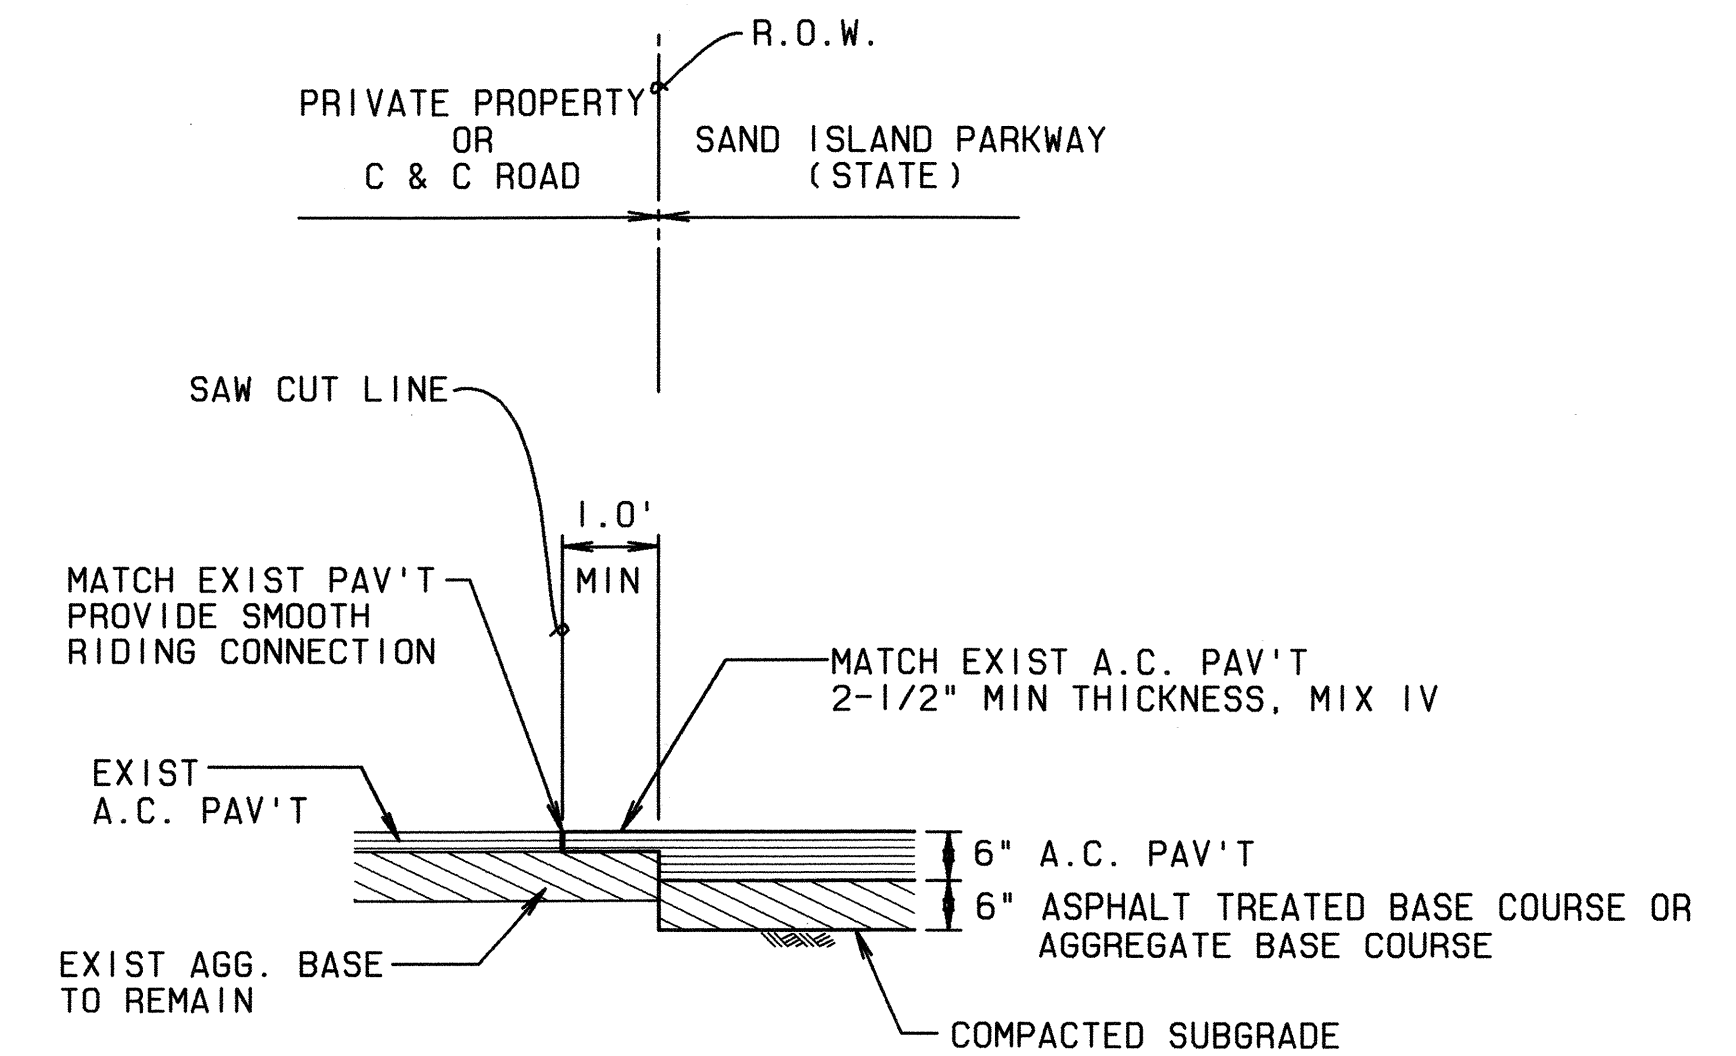


TYPICAL PAVEMENT CONNECTION DETAIL
SCALE: 1/2"=1'-0"

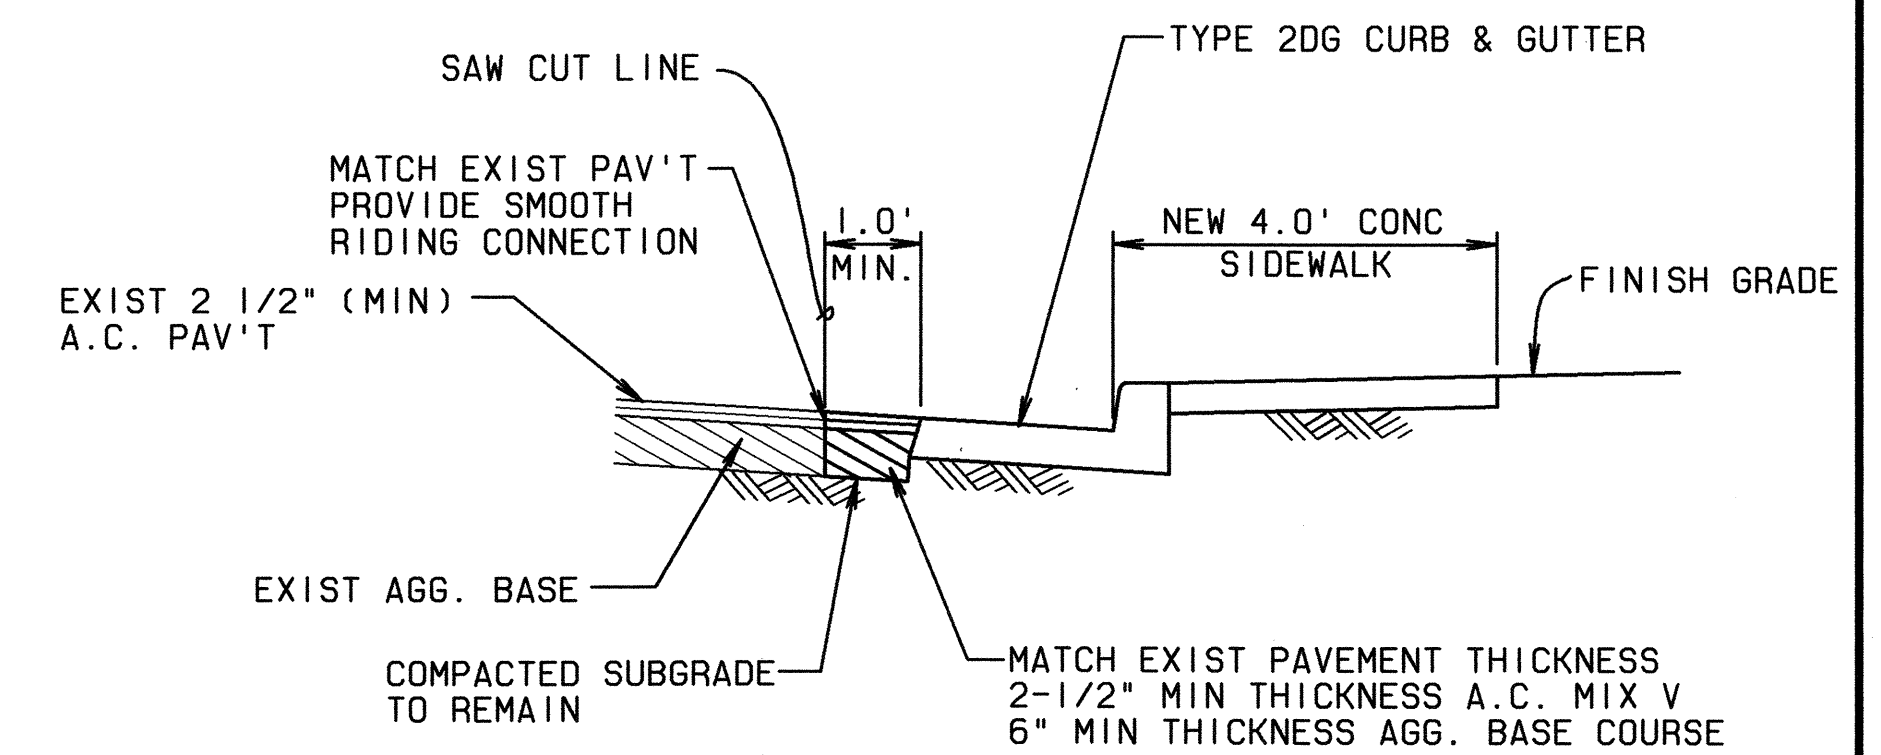

DETAIL - CURB & GUTTER @ EXISTING PAVEMENT
SCALE: 1/2"=1'-0"

DATE	_____
DESIGNED BY	_____
TRACED BY	_____
NOTED BY	_____
CHECKED BY	_____
ORIGINAL PLAN	_____
NOTEBOOK	_____
No.	_____

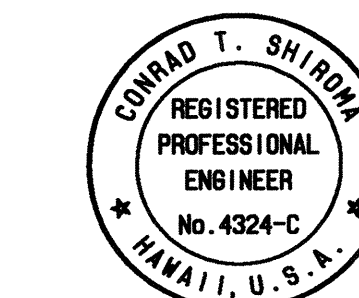

THIS WORK WAS PREPARED BY
ME OR UNDER MY SUPERVISION.
Calvin Kim
CALVIN KIM & ASSOC., INC.

STATE OF HAWAII
DEPARTMENT OF TRANSPORTATION
HIGHWAYS DIVISION

TYPICAL ROAD SECTIONS

SAND ISLAND PARKWAY
TREATMENT PLANT TO PARK ENTRANCE
PROJ. NO. NH-064-1(5)

SCALE: AS NOTED DATE: SEPT 1993

SHEET No. H4 OF 23 SHEETS