


FED. ROAD DIST. NO.	STATE	PROJ. NO.	FISCAL YEAR	SHEET NO.	TOTAL SHEETS
HAWAII	HAW.	64A-01-93M	1993	10	12

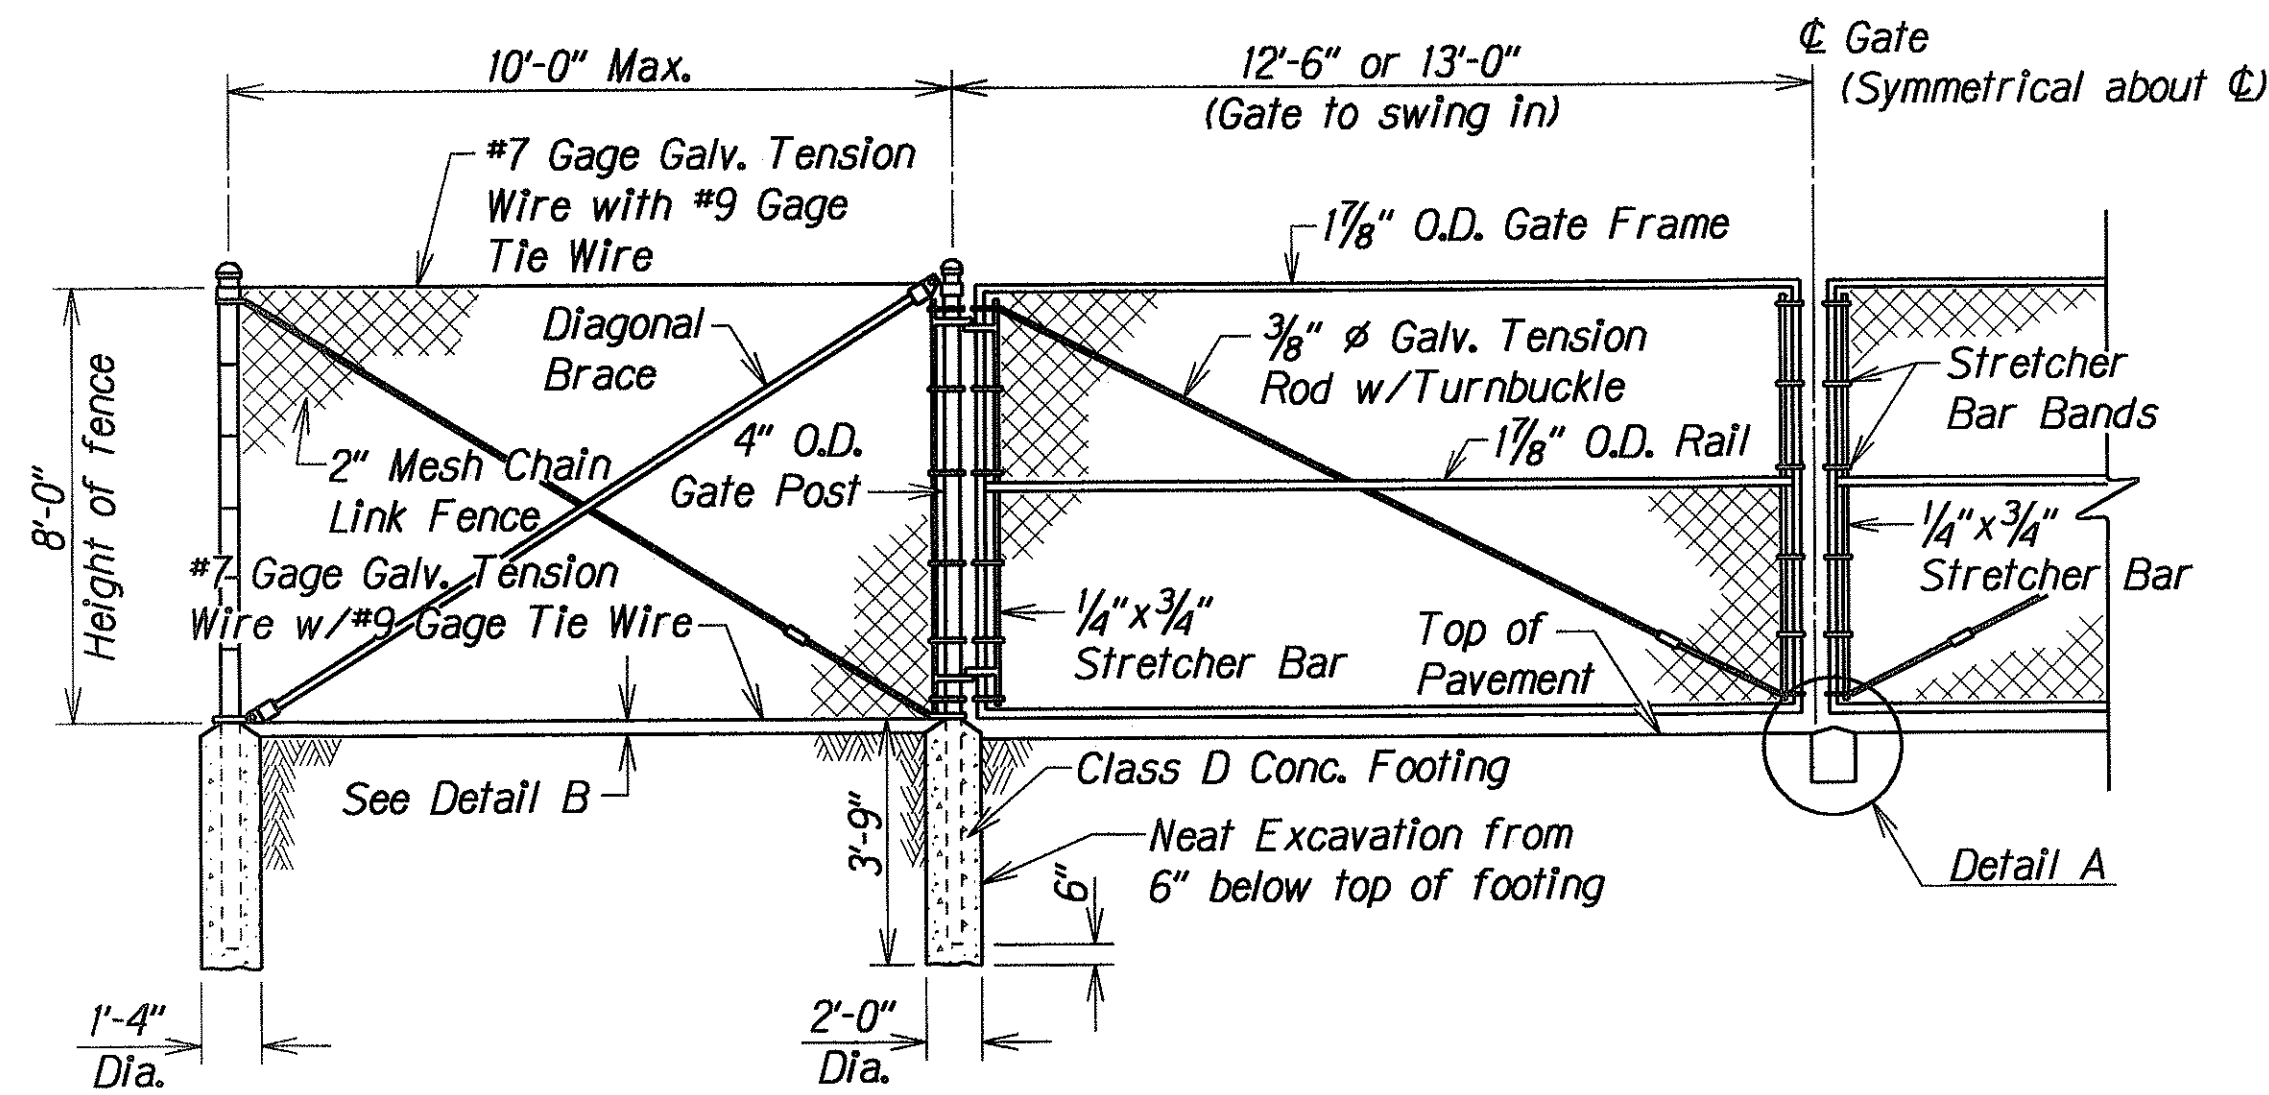


LINE POST

GATE POST


CHAIN LINK GATE DETAIL

Not To Scale

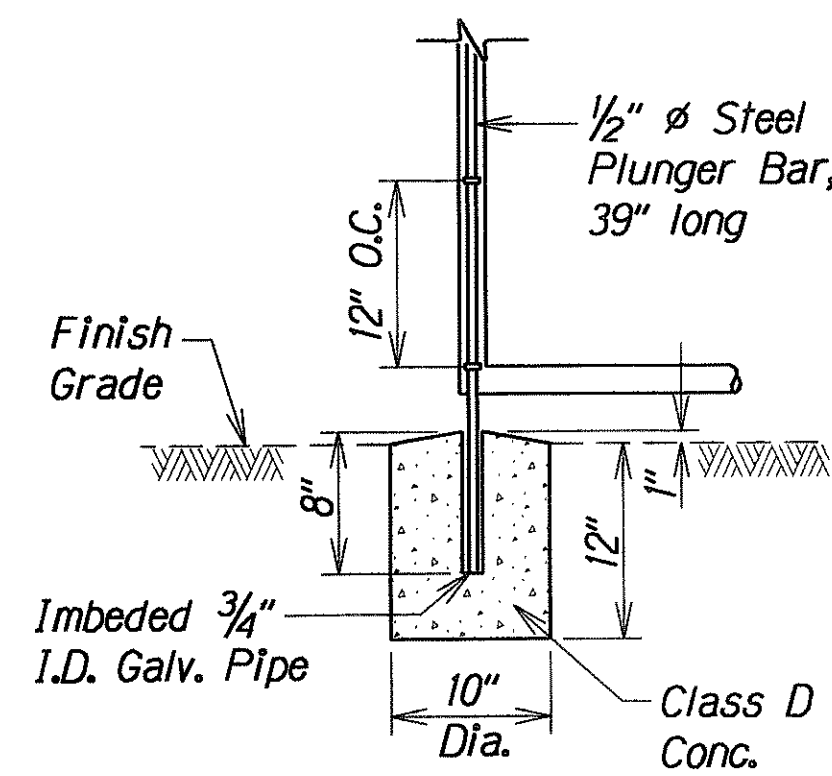

DETAIL A

Not To Scale

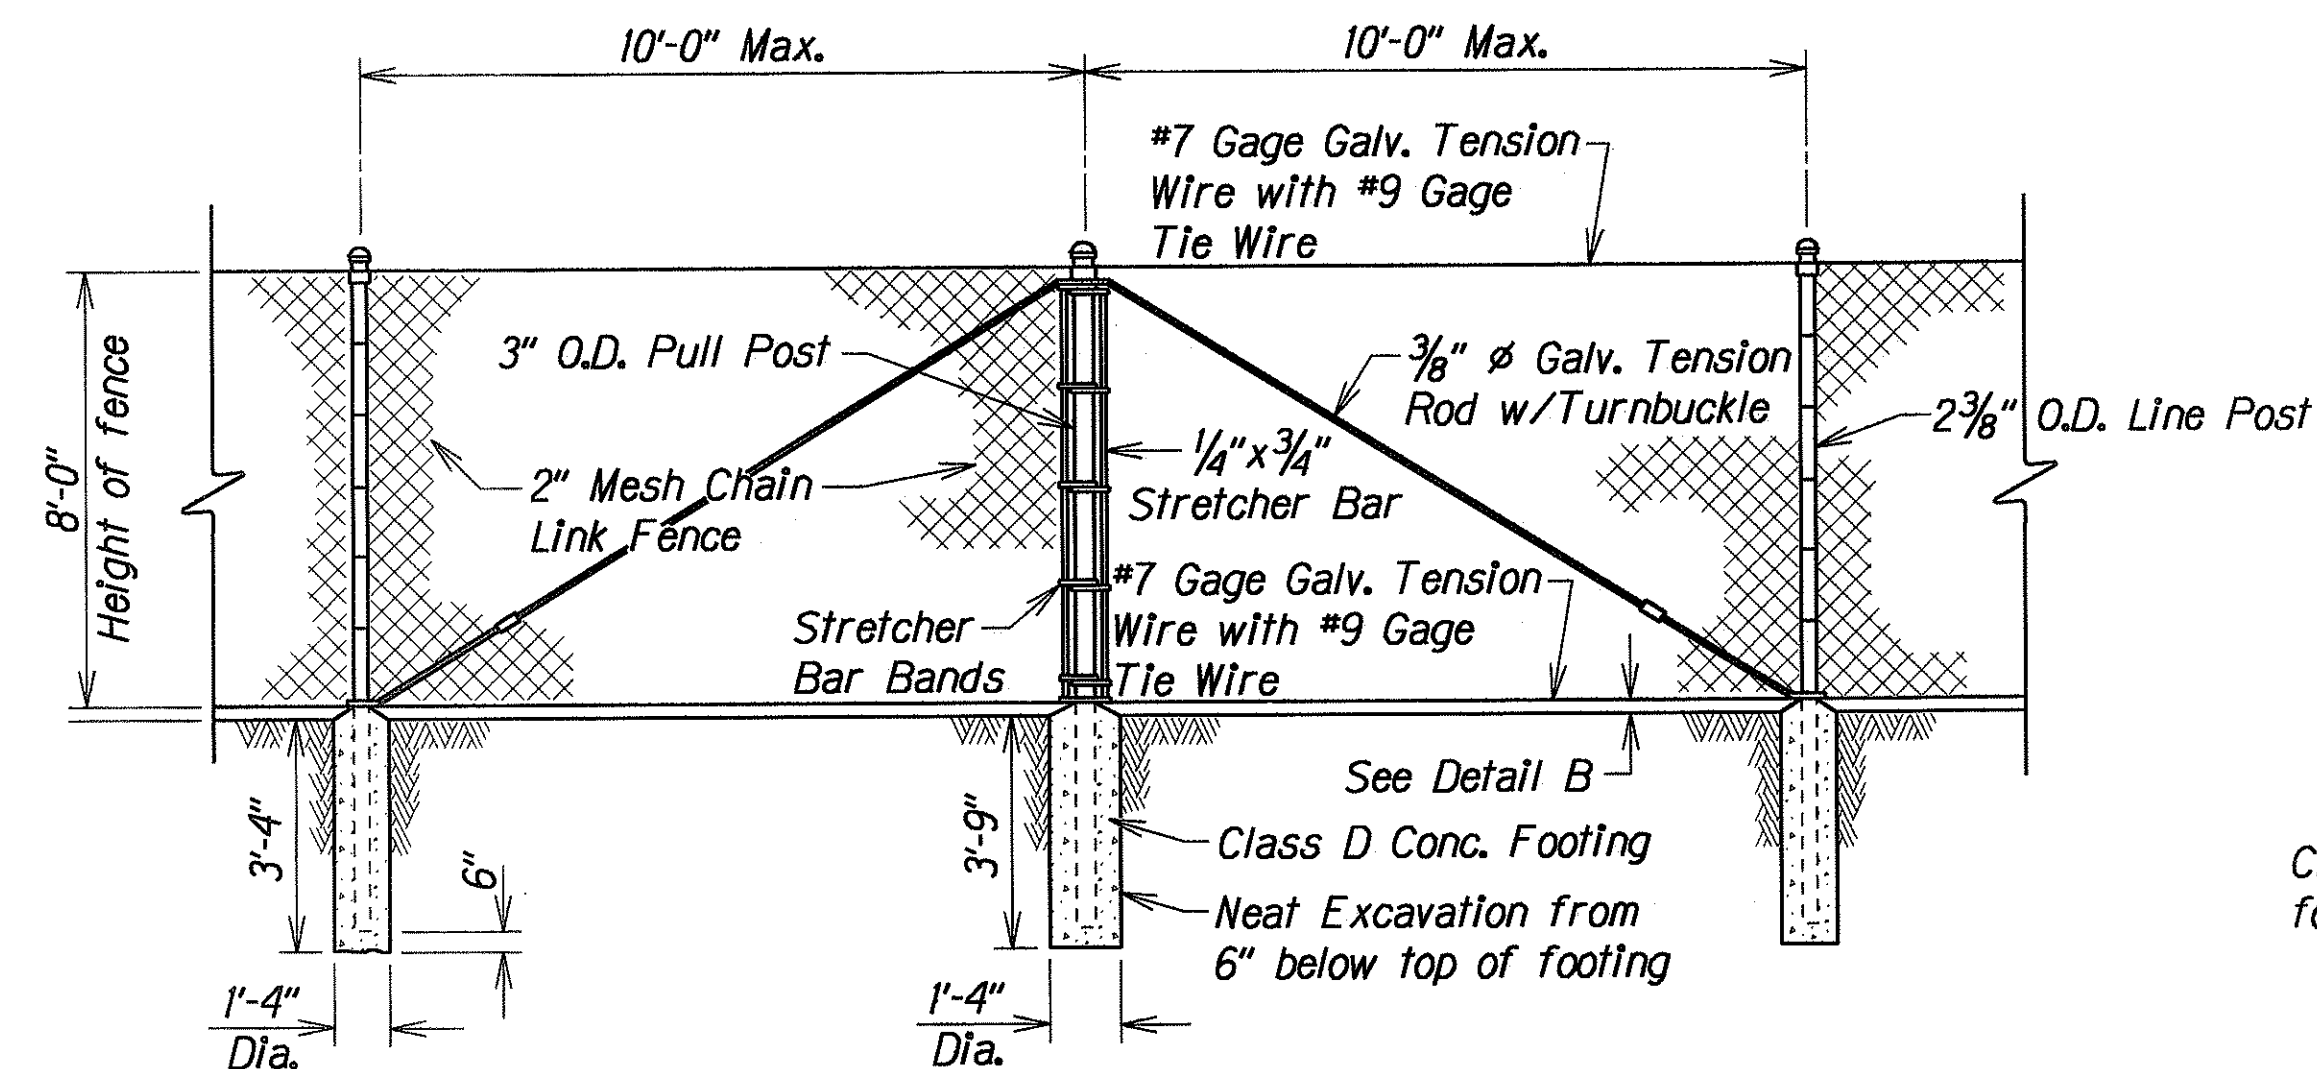


LINE POST

PULL POST

LINE POST

TYPICAL SECTION (WITH CONCRETE FOOTING)

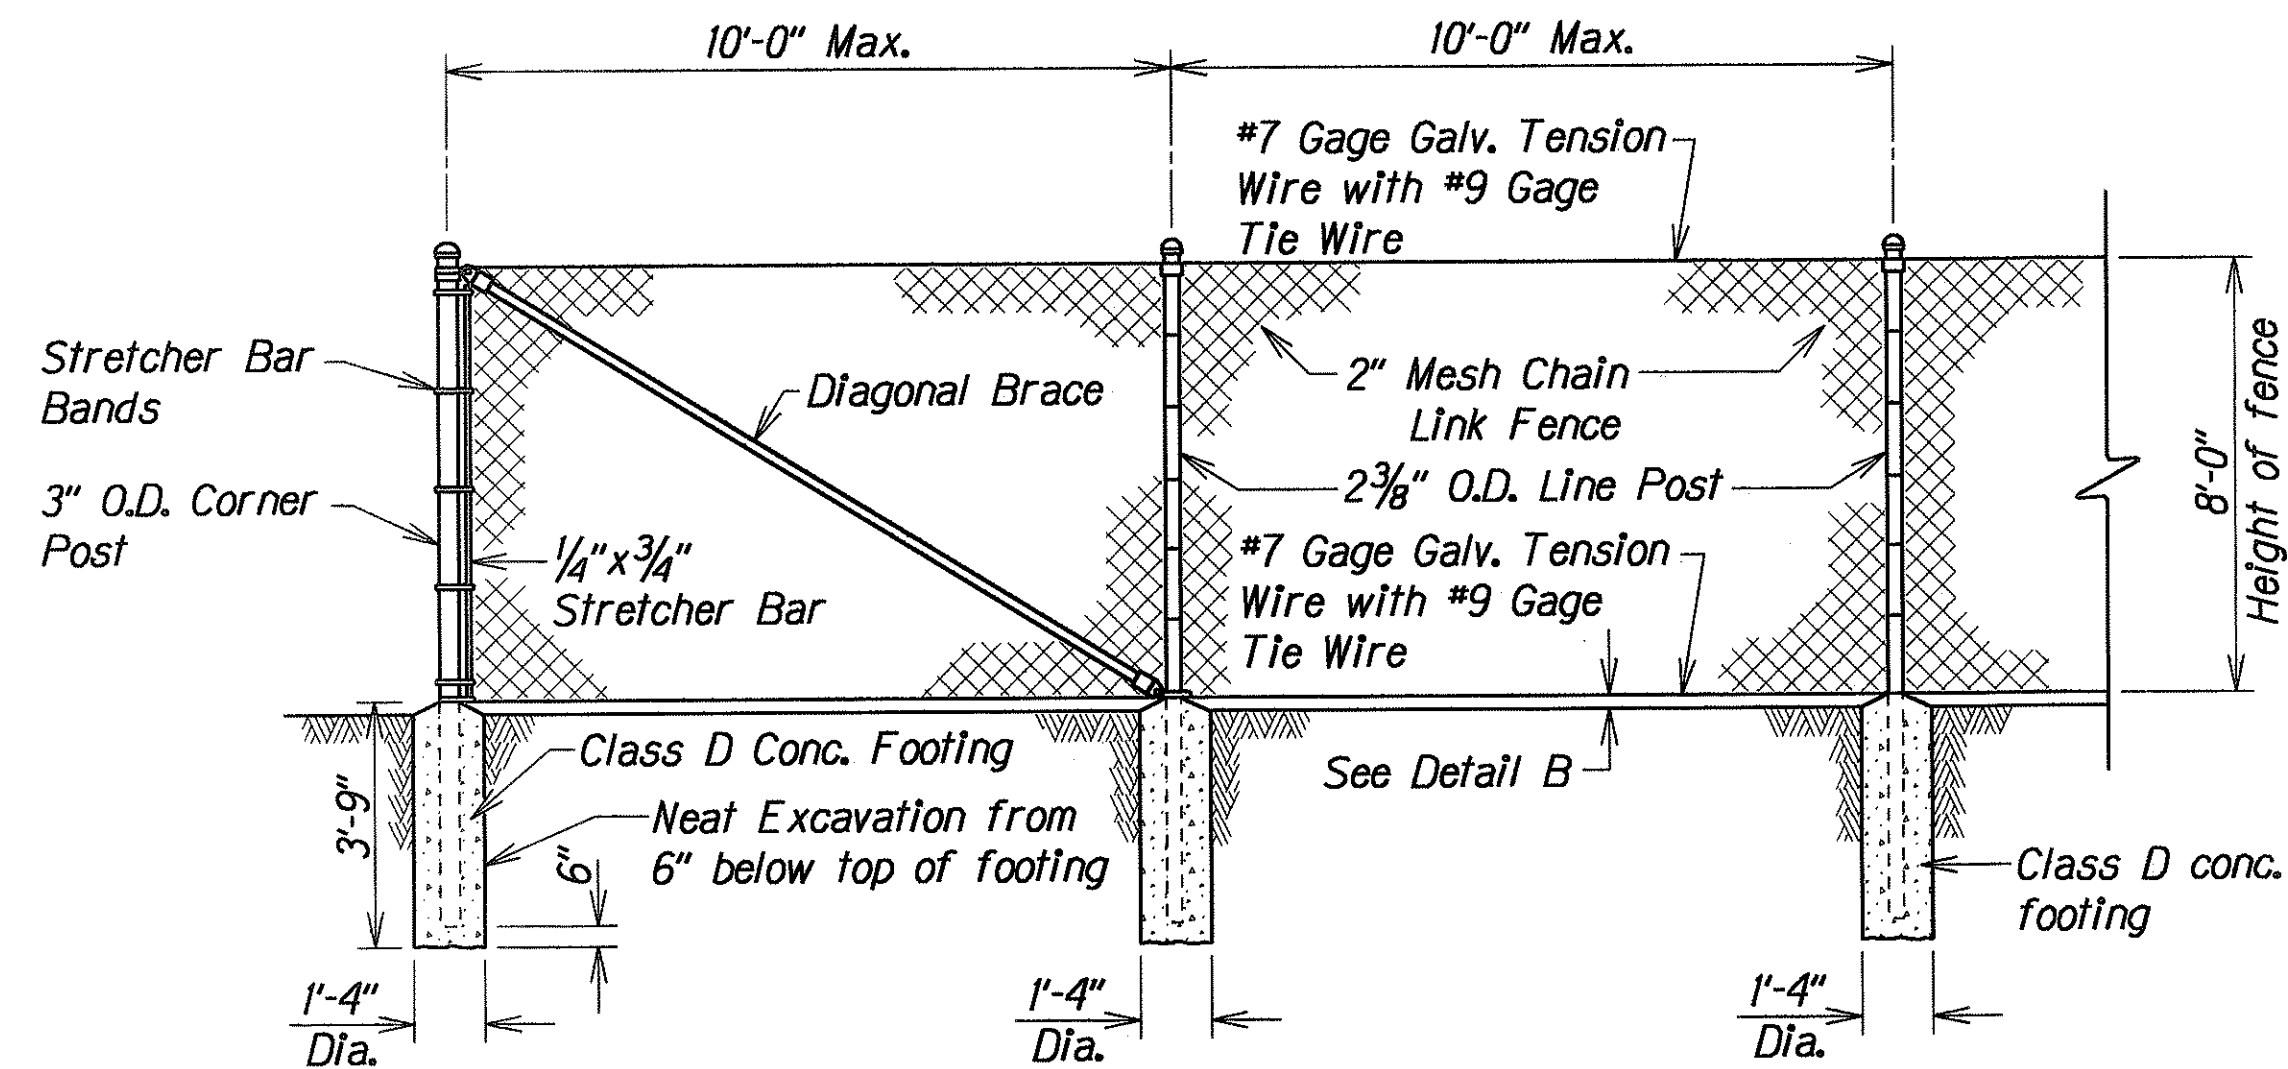


END POST

LINE POST

LINE POST

CHAIN LINK FENCE DETAILS

Not To Scale

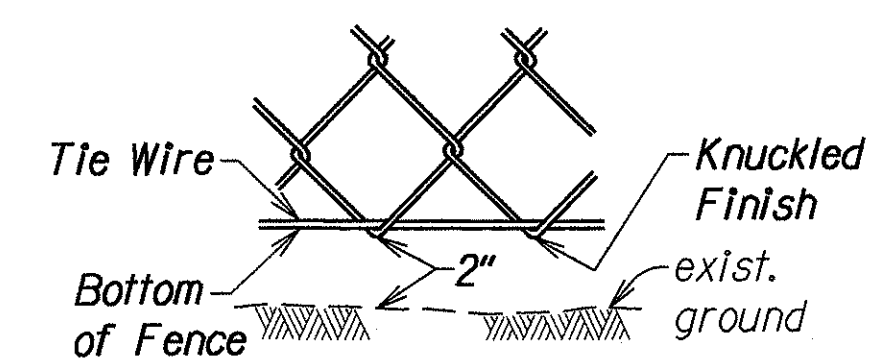

DETAIL B

Not To Scale

Notes:

- Gate ford latch and lock, flush plate and anchor, and plunger shall be installed with Gates, and shall be considered as incidental to Chain Link Fence Gate.
- Gate frames shall be mitered and welded at corners.
- Tension wire shall have a minimum of two ounces of galvanizing per square foot.

SURVEY PLOTTED BY	DATE
DRAWN BY	6-2-93
DESIGNED BY	
QUANTITIES BY	
CHECKED BY	

STATE OF HAWAII
DEPARTMENT OF TRANSPORTATION
HIGHWAYS DIVISION
8' HIGH CHAIN LINK FENCE
WITHOUT TOPRAIL DETAILS
SAND ISLAND ACCESS ROAD
Welgh Station Off-Loading Area
Project No. 64A-01-93M
Scale: As Shown Date: May, 1993
SHEET No. 1 OF 1 SHEETS