


FED. ROAD DIST. NO.	STATE	PROJ. NO.	FISCAL YEAR	SHEET NO.	TOTAL SHEETS
HAWAII	HAW.	64A-01-93M	1993	11	12

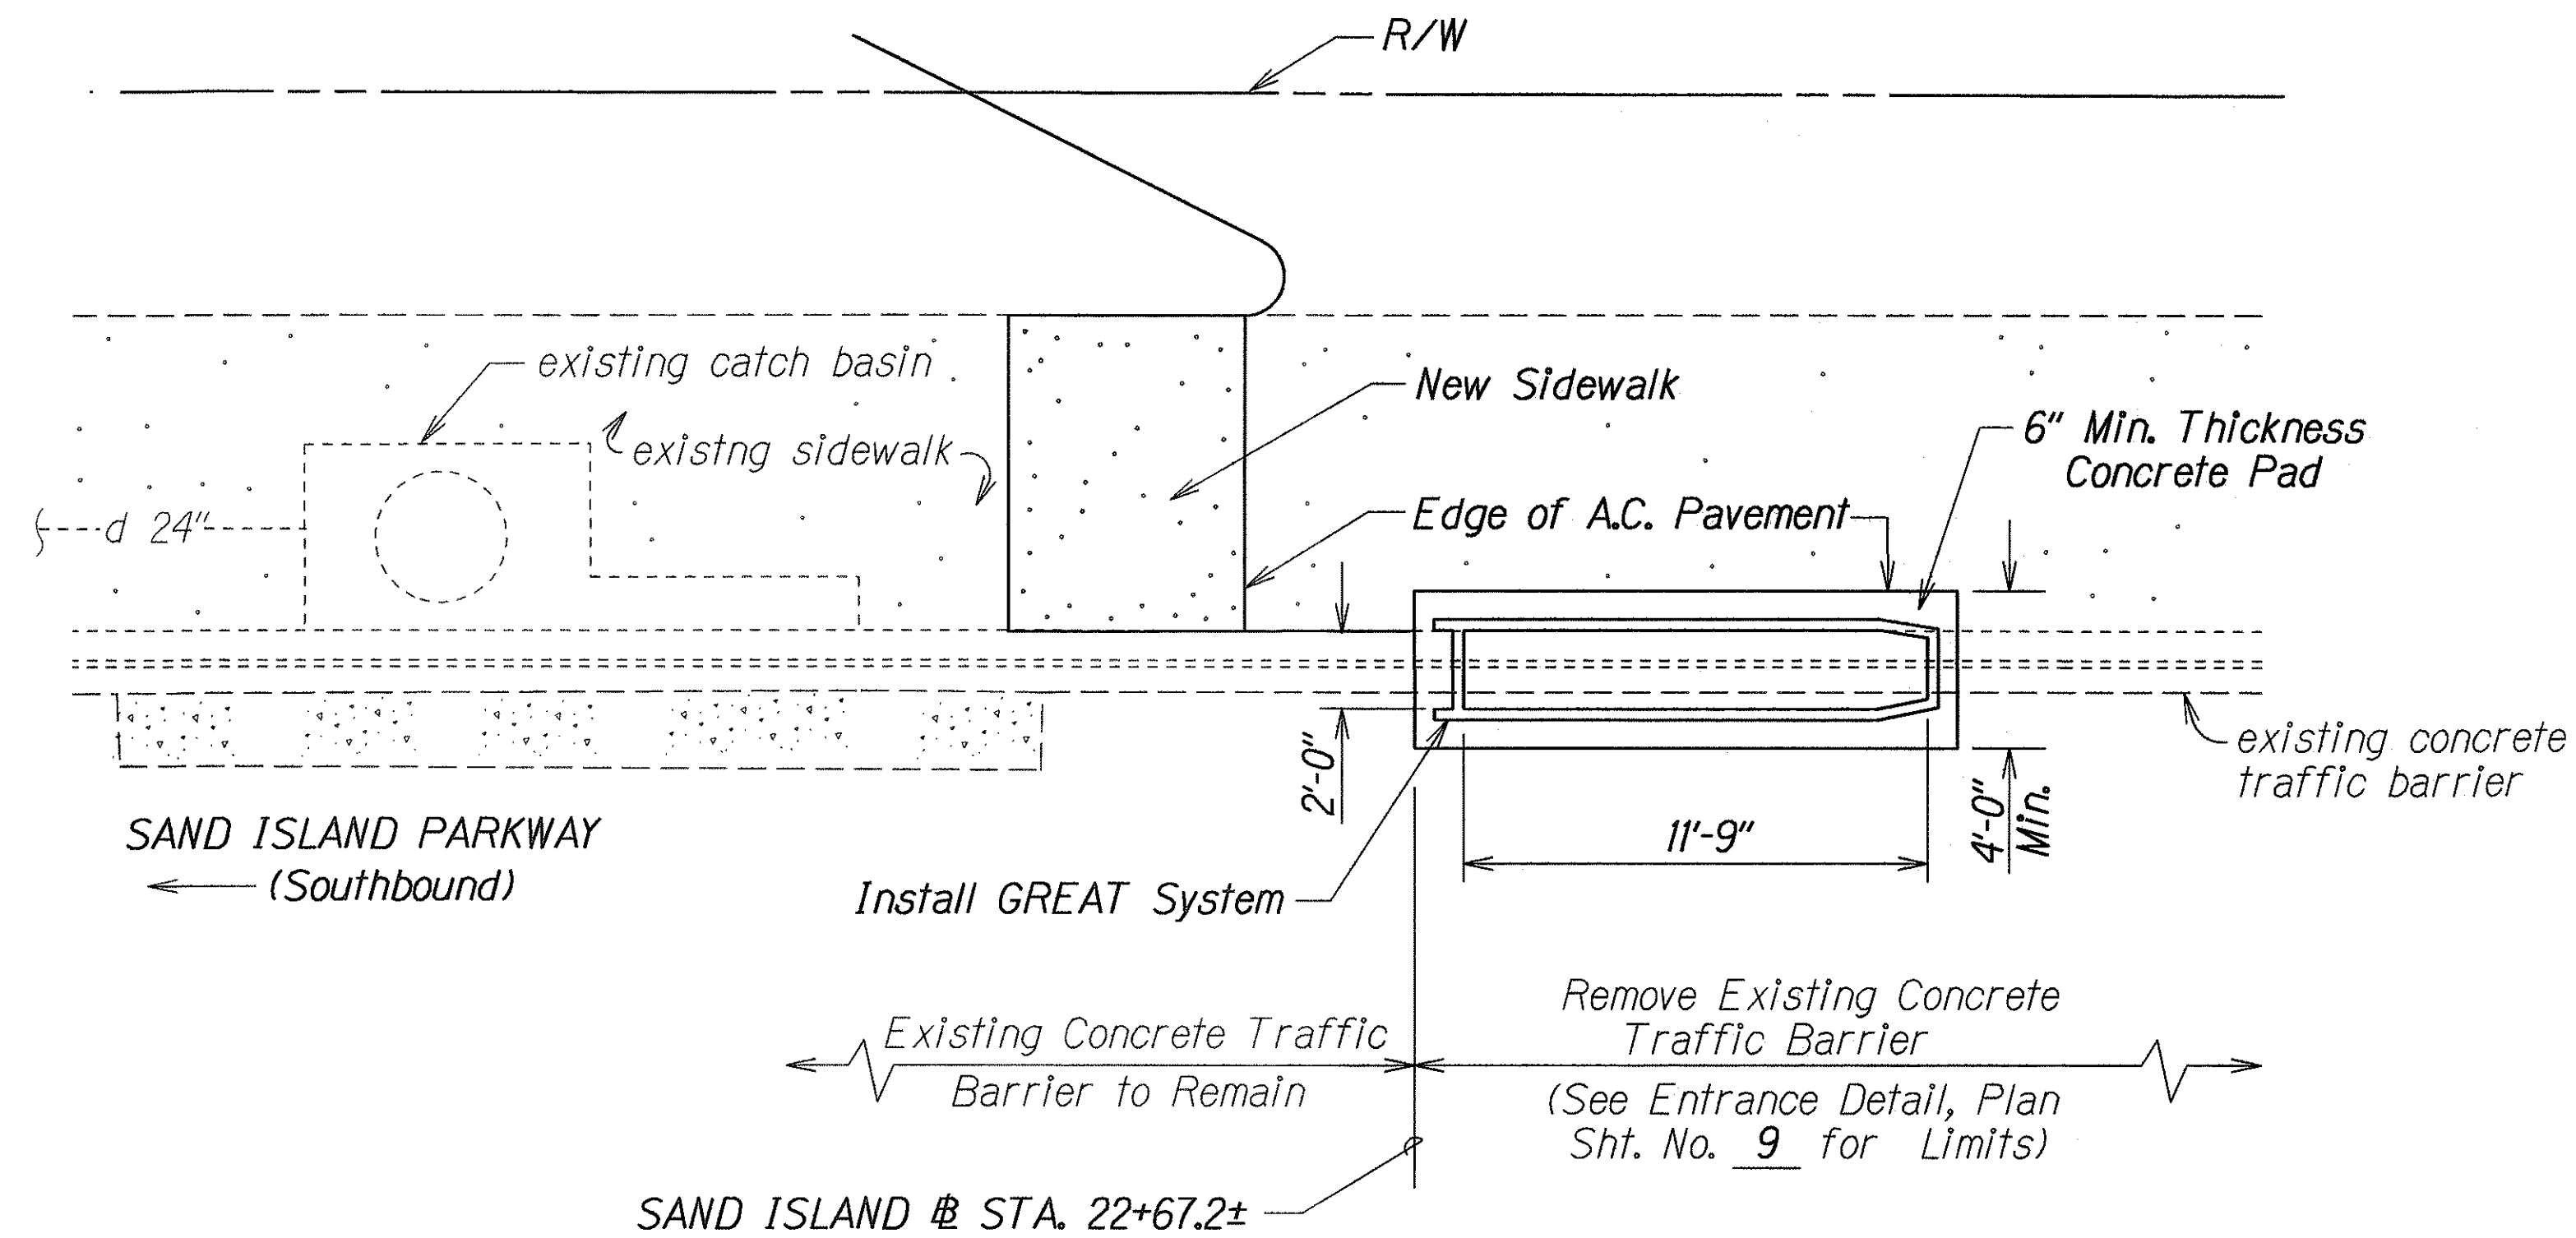


GREAT SYSTEM DETAIL

Scale: 1/4" = 1'-0"


NOTES:

1. All work associated with the GREAT System shall be as directed and approved by the Engineer.
2. Contractor shall vary curb height to match existing sidewalk.
3. See Plan Sht. No. 7 for Finish Grades.

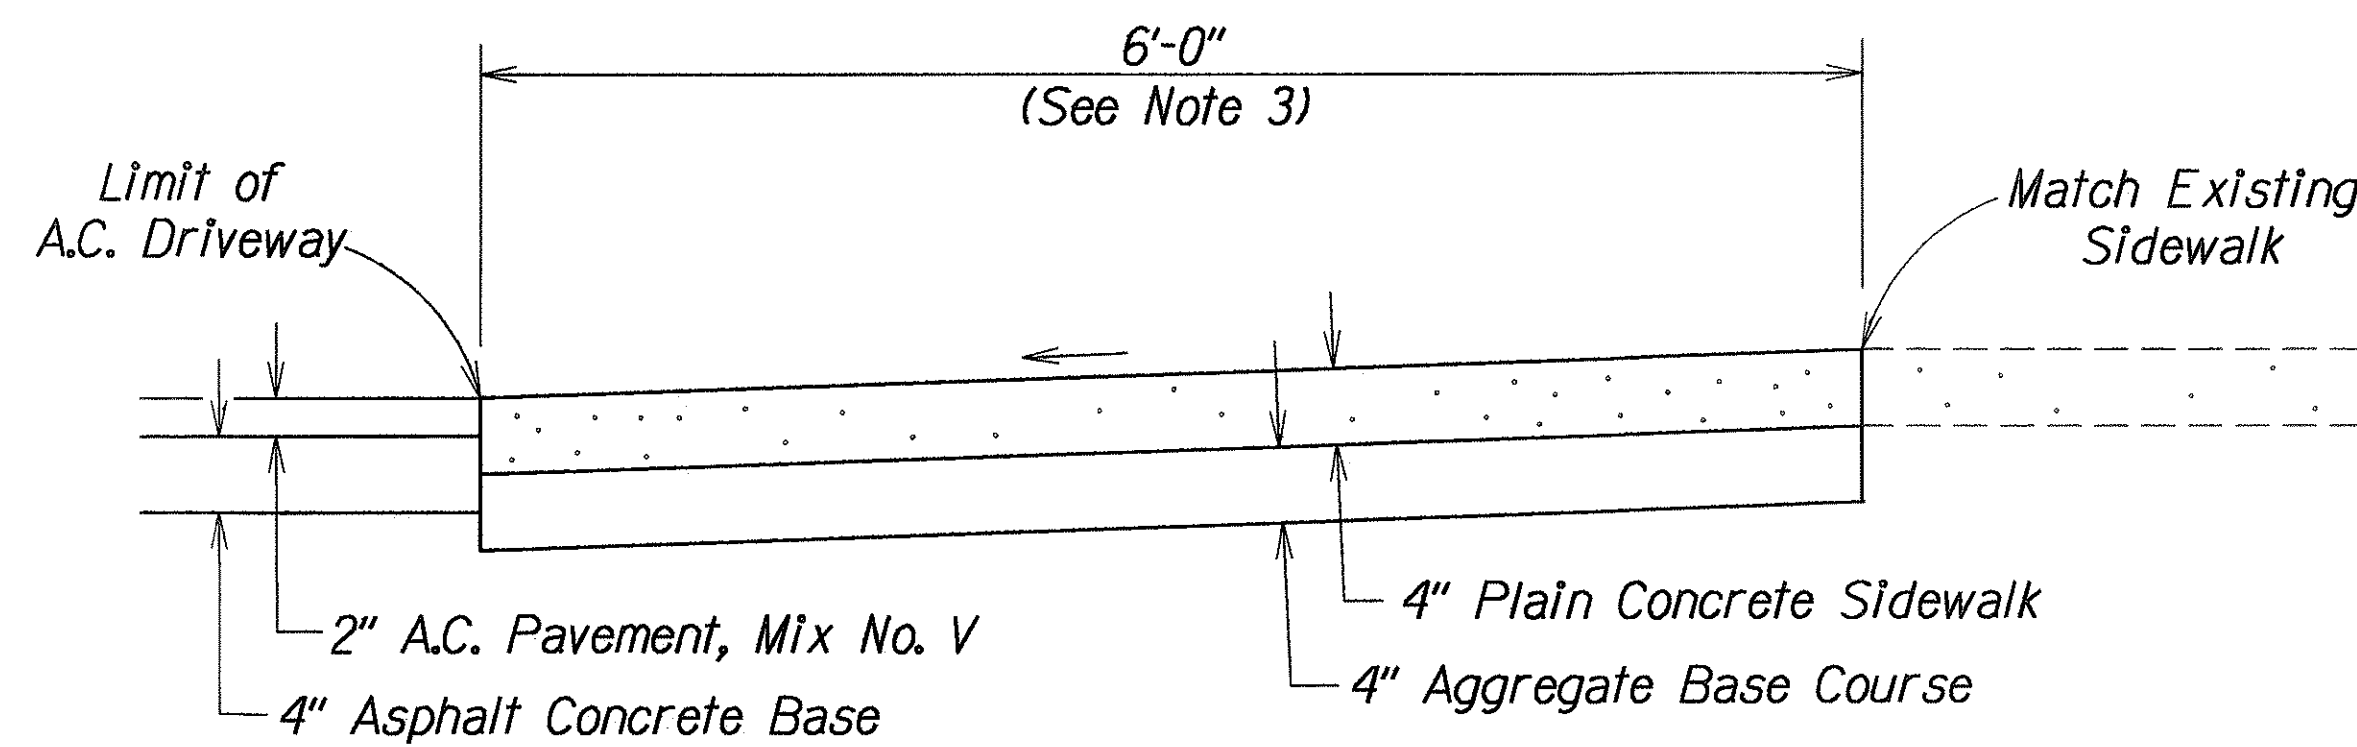

PLAIN CONCRETE SIDEWALK DETAIL

Not to Scale

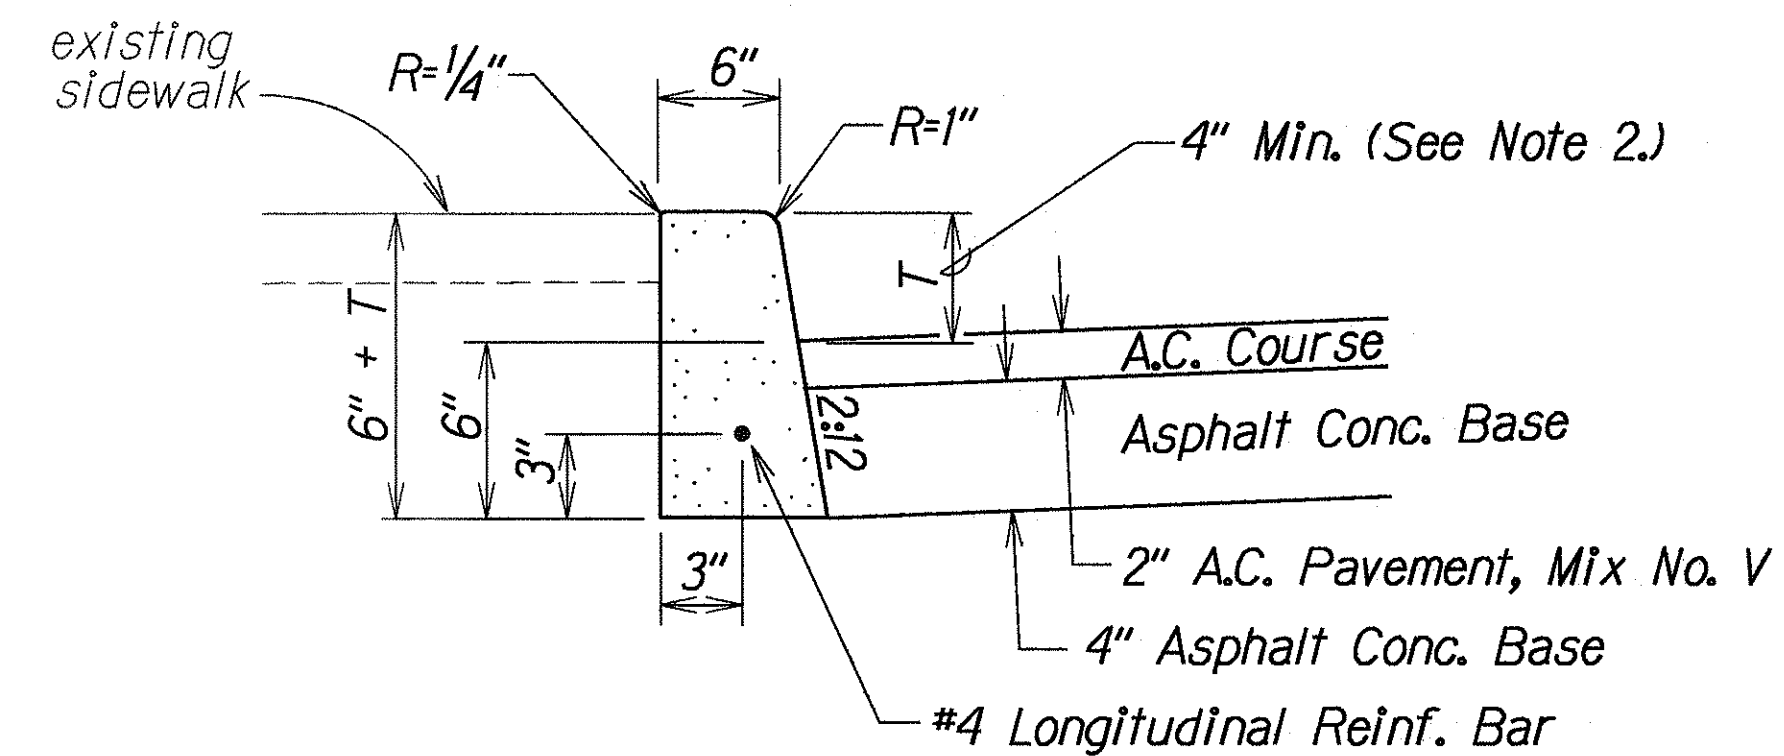

MODIFIED TYPE 2D CURB

Not to Scale

STATE OF HAWAII
DEPARTMENT OF TRANSPORTATION
HIGHWAYS DIVISION

MISCELLANEOUS DETAIL

SAND ISLAND ACCESS ROAD
Weigh Station Off-Loading Area
Project No. 64A-01-93M

Scale: As Noted Date: May, 1993

SHEET No. 1 OF 1 SHEETS

ORIGINAL PLAN	SURVEY PLOTTED BY	DATE
NOTED	DRAWN BY	6-2-93
DESIGNED BY	TRACED BY	
CHECKED BY	DESIGNED BY	
	CHECKED BY	