



FED. ROAD DIST. NO.	STATE	PROJ. NO.	FISCAL YEAR	SHEET NO.	TOTAL SHEETS
HAWAII	HAW.	64A-01-93M	1993	4	12

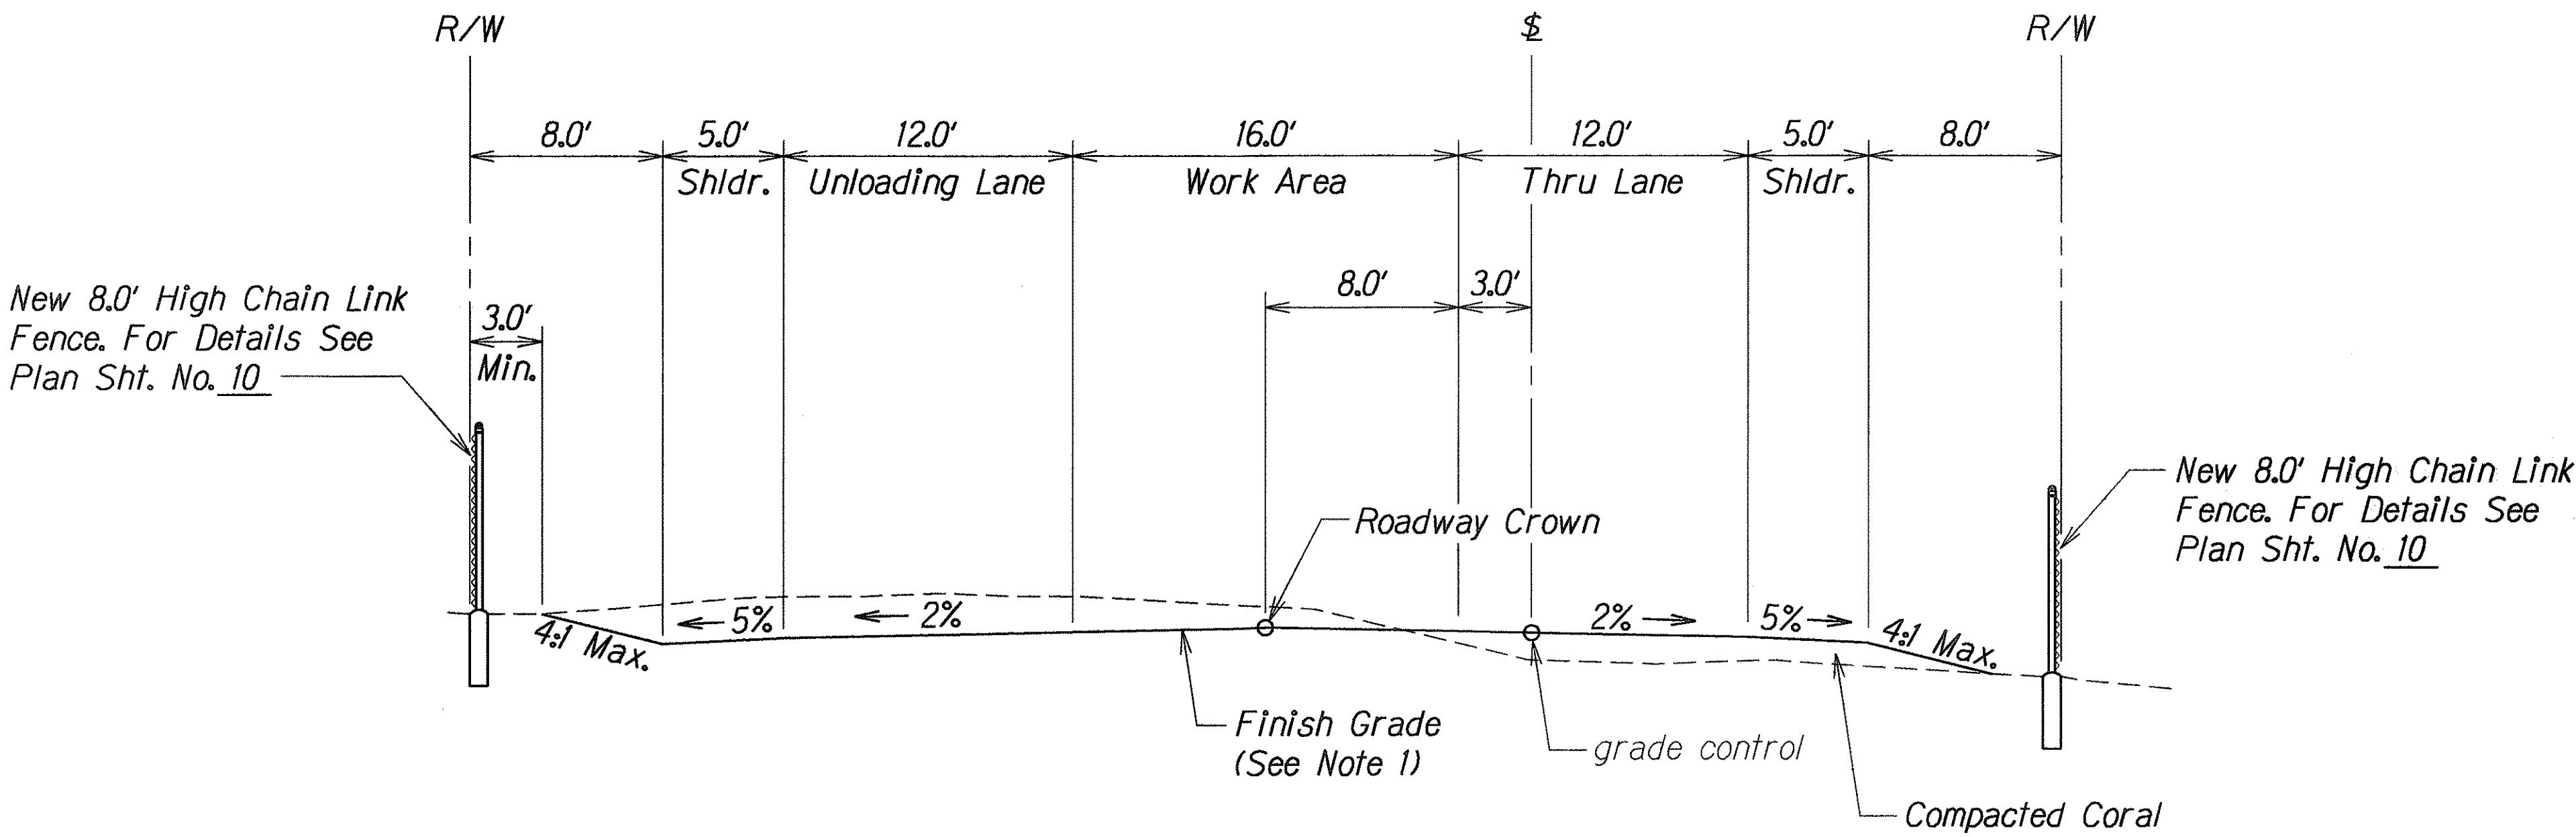

TYPICAL SECTION
 Sta. 2+62 to Sta. 5+35.41
 Scale: 3/16" = 1'-0"

- Notes:**
1. The Contractor shall grade the existing ground to meet the density requirements of Section 203.02(C) - Subgrade Preparation of the Hawaii Standard Specifications for Road and Bridge Construction, 1985 as amended.
 2. See Plan Sheet Nos. 7 and 8 for finish grades.

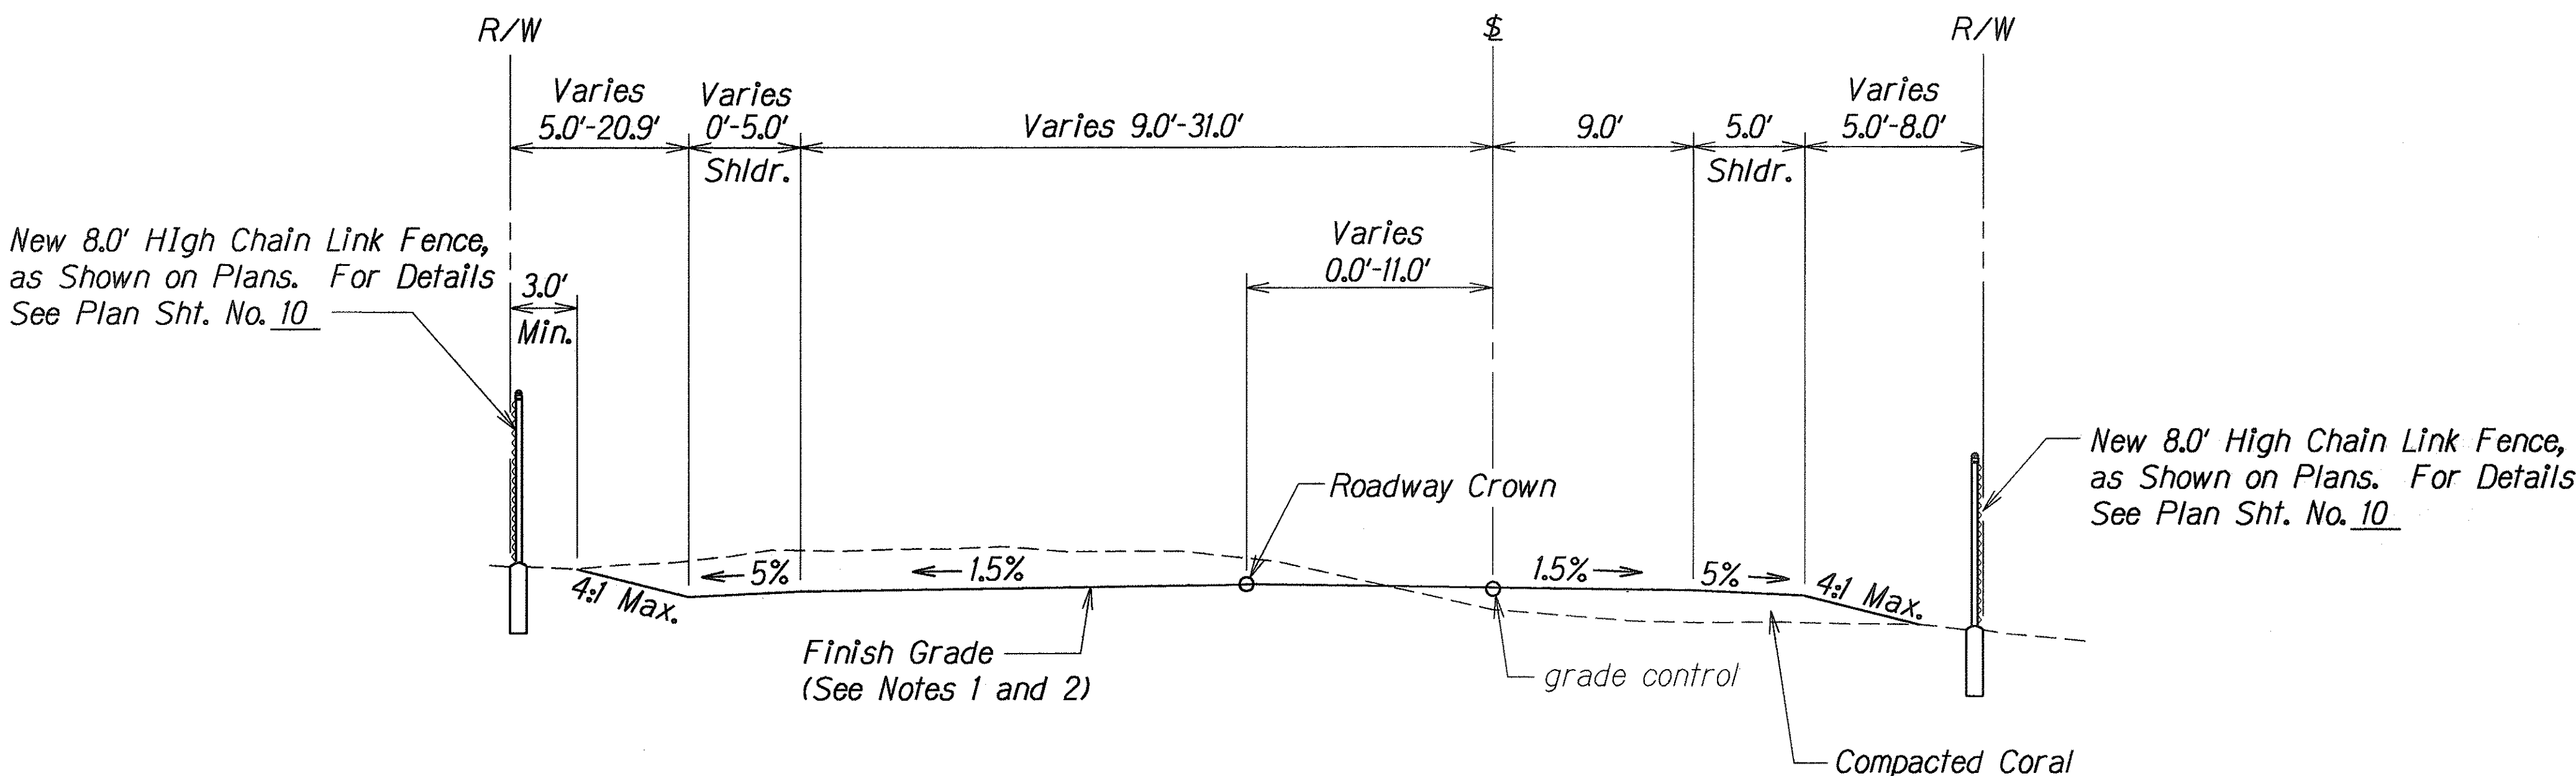

TYPICAL SECTION
 Sta. 1+50 to Sta. 2+68
 Sta. 5+35.41 to Sta. 8+02.92
 Scale: 3/16" = 1'-0"

ORIGINAL PLAN	DATE
DESIGNED BY	
CHECKED BY	
NOTED BY	
DATE	

STATE OF HAWAII
DEPARTMENT OF TRANSPORTATION
HIGHWAYS DIVISION

TYPICAL SECTIONS
SAND ISLAND ACCESS ROAD
Weigh Station Off-Loading Area
Project No. 64A-01-93M

Scale: As Shown
Date: April, 1993

SHEET No. 1 OF 1 SHEETS